


NO.	REVISION DESCRIPTION	BY:	DATE:
-----	----------------------	-----	-------

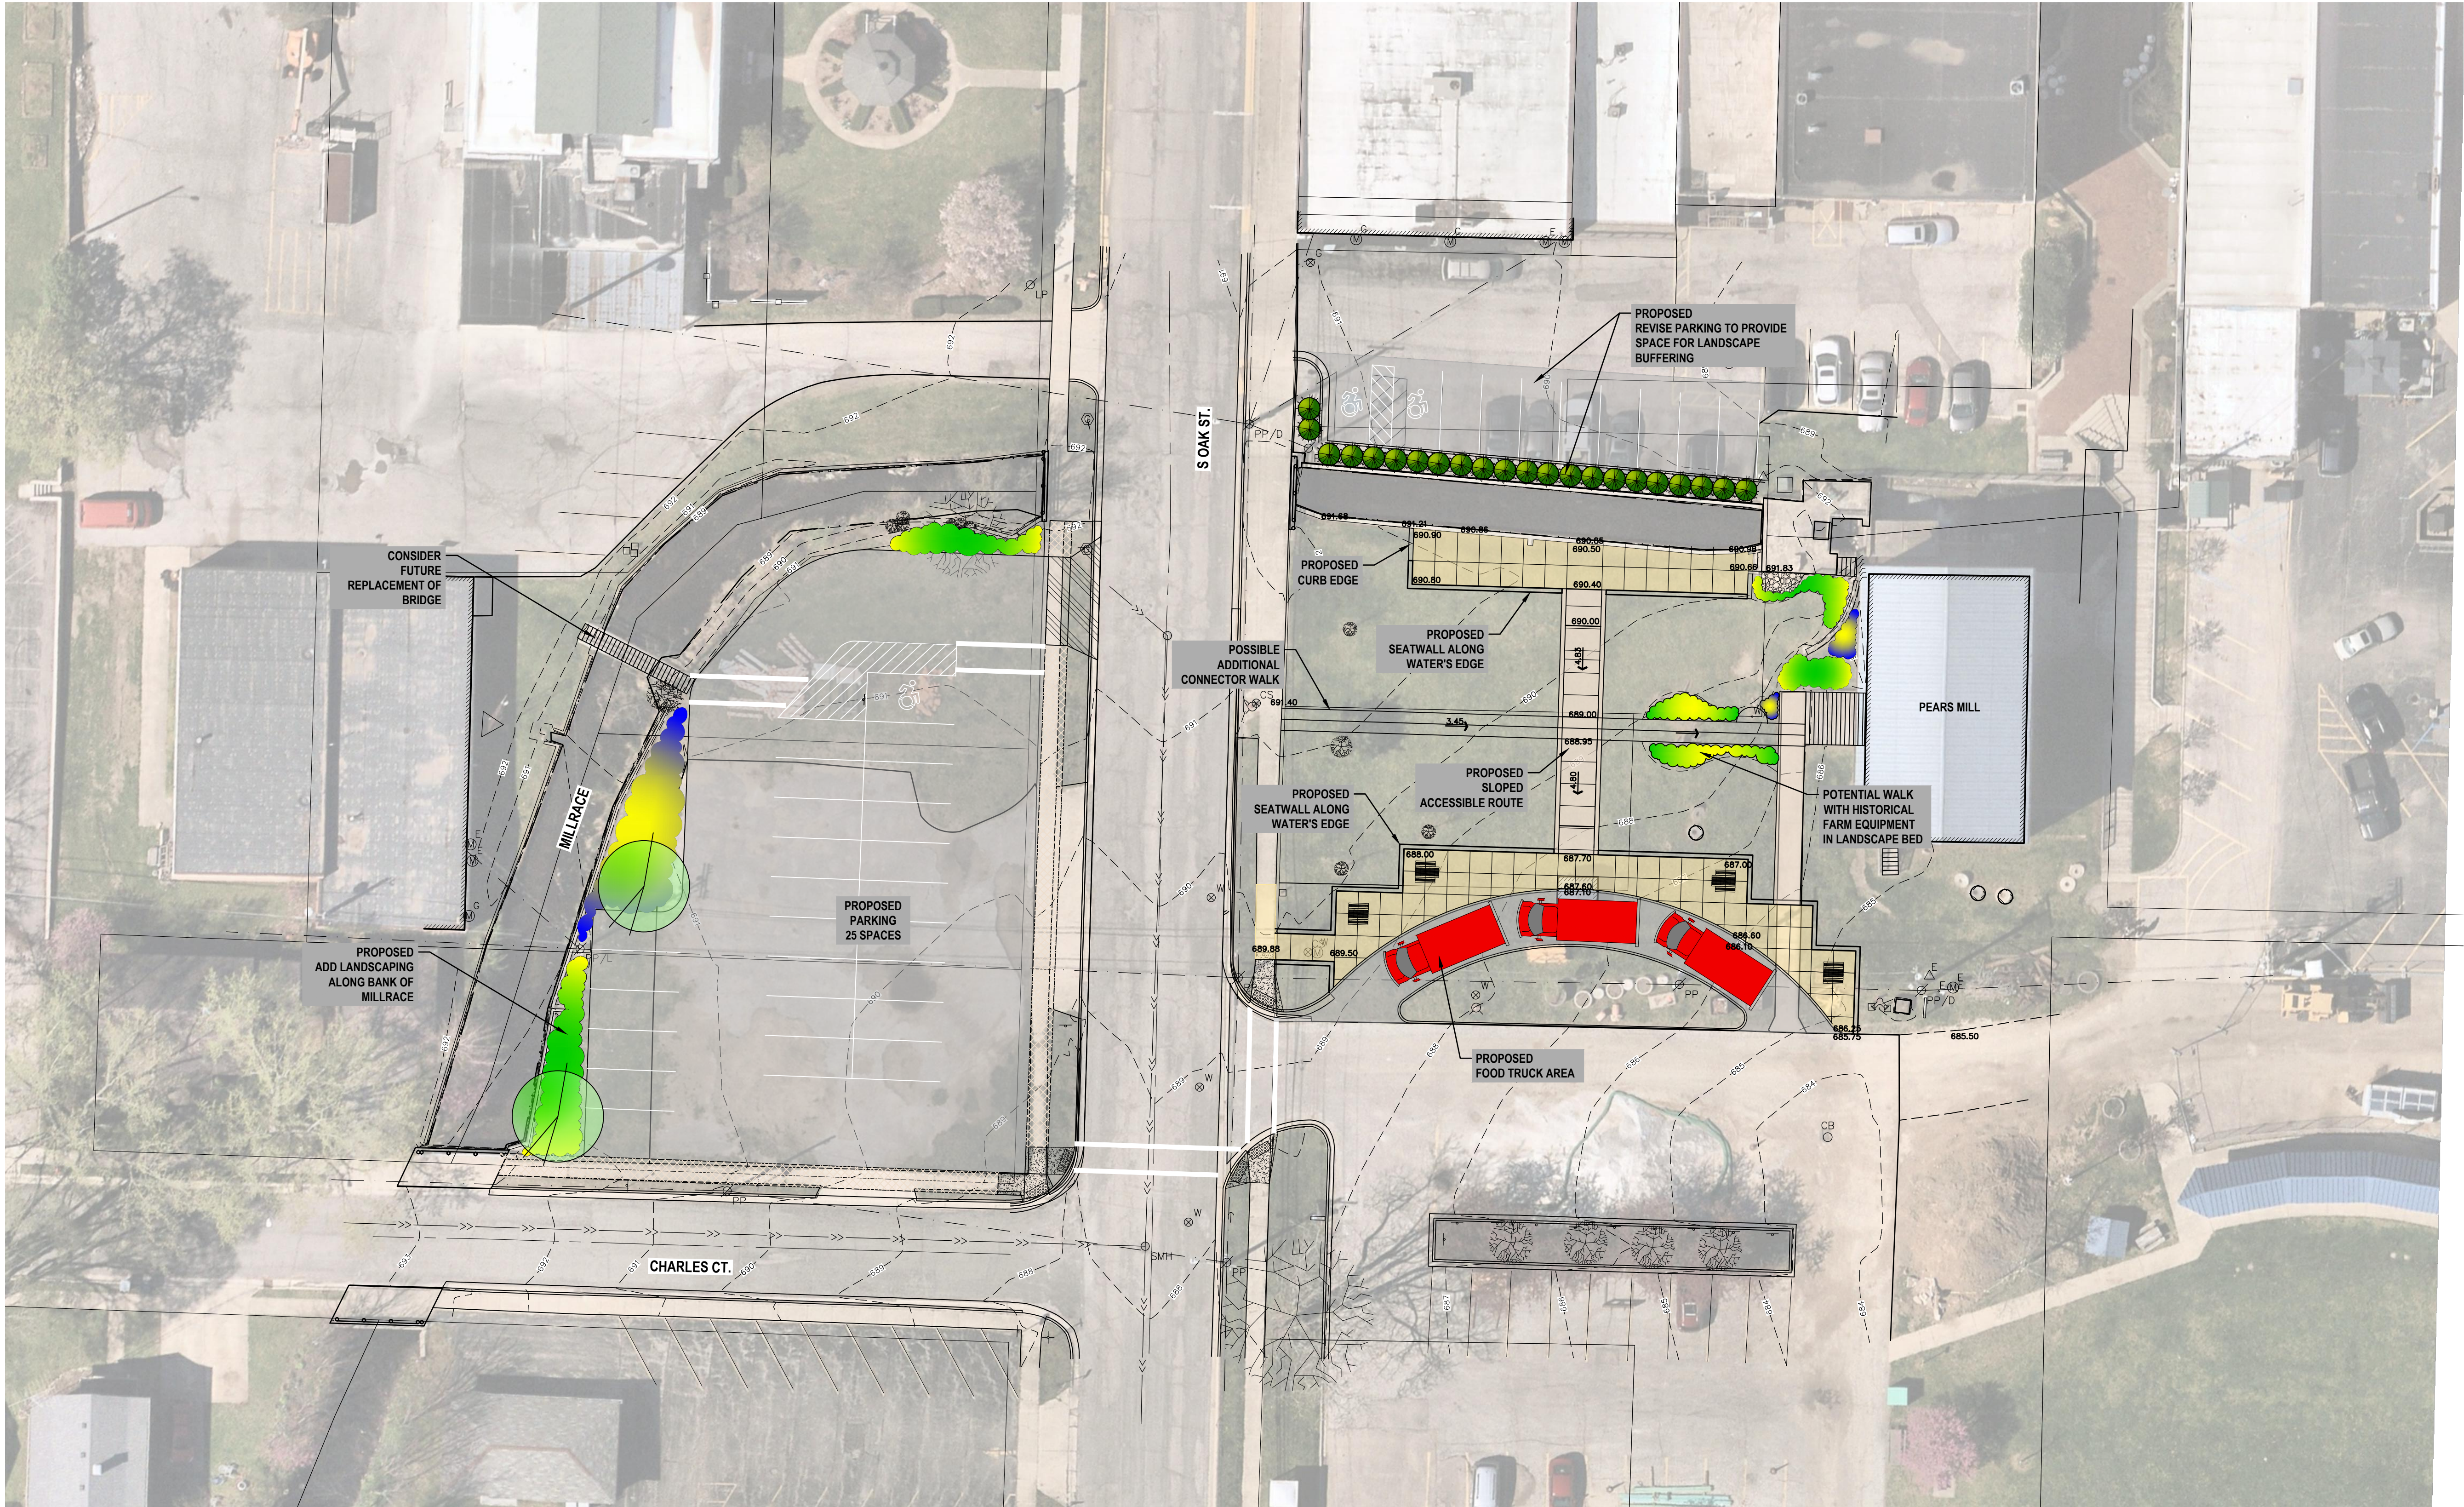

Abonmarche
395 West Main Street
Benton Harbor, MI 49023
T 269.927.2295
F 269.927.2296
abonmarche.com
Copyright 2022 - Abonmarche Consultants, Inc. Engineering - Architecture and Surveying

BUCHANAN COMMON
CITY OF BUCHANAN
121 S. OAK STREET
BUCHANAN, MI 49107

PROJECT:

SCHEMATIC SITE PLAN
CONCEPT 2

SHEET TITLE:

DRAWN BY:

KB

DESIGNED BY:

KB

PM REVIEW:

QA/QC REVIEW:

DATE:

JUNE 2025

SEAL:

SIGNATURE:

DATE:

SCALE:

HORZ: 1"=20'

VERT:

ACI JOB #

25-0498

SHEET NO.

2 of 2