

PROPOSAL

City Hall AV

City of Burnet

1001 Buchanan Drive, Suite 4
Burnet, Tx 78611

Revision: 3
Modified: 10/28/2024

audio • video • security



Presented By:

CNC Pro AV

335 League St S
Sulphur Springs, TX 75482 US
(903)348-3314
www.cncproav.com

audio • video • security





1 **CNCAV**
Bonds



1 **CNCAV**
Lodging



1 **CNCAV**
Misc cables, hardware, install materials.



1 **Freight**
Freight

* Price Includes Accessories



1 Epiphan Video

Pearl Nano offers the ultimate blend of portability and versatility with a refined yet robust feature set that includes ingestion, encoding, HDMI pass-through, and recording. Use Nano as a powerful and reliable video distribution device or contribution encoder, or leverage the device’s streaming and recording functions as part of a more complex setup with additional production capabilities.



1 Middle Atlantic

1SP PANEL W/BRUSH GROMMET

The brush grommet panel provides a clean, organized cable entry method when mounted above any work surface. Features a built-in cable management tray, available in one and two space versions. Also fits in opening on all MW Series top options.



2 Middle Atlantic

Cable ladder, 6'X12, black, 1P



1 Middle Atlantic

The Middle-Atlantic CLH-RWC-6 Ladder Wall Clamp (6-Pairs) is a convenient 6-pair package of the CLH-RWC, which lets you clamp cable ladder sections to a wall to help stabilize and secure your cable management system.



1 Middle Atlantic

2SP ANODIZED DRAWER

Fully enclosed top with inside dimensions measuring 15-7/8 wide by 14-1/2 deep, the D Series drawers feature spring-loaded latches and rugged, straight-forward construction. 2, 3 and 4 space models include drawer mat and rear cable grommet at no extra charge!



3 Middle Atlantic

1SP FLANGED ECONO BLANK

Economical steel panels finished in a durable flat black powder coat finish. Sturdy steel construction. Flanged Panel

* Price Includes Accessories



1 Middle Atlantic

Economical steel panels finished in a durable flat black powder coat finish Sturdy steel construction Flanged Panel



1 Middle Atlantic

Economical steel panels finished in a durable flat black powder coat finish Sturdy steel construction Flanged Panel



2 Middle Atlantic

Economical steel panels finished in a durable flat black powder coat finish Sturdy steel construction Flanged Panel



1 Middle Atlantic

35 space (61 1/4), 25 deep stand alone rack configured for a/v, black finish



1 Middle Atlantic

Adapter used to connect cable ladder to the top of racks or cabinets



1 Middle Atlantic

2000VA 120V UPS LOCAL BANK CONTROL



2 Middle Atlantic

VTF Series fine perforated series panels limits viewing for aesthetics. ? Sturdy steel construction ? Flanged Panel ? 25% open area ? Flat black powder coat



1 Netgear

Switching engineered for 1G AV over IP with rear-facing ports ensuring a clean integration in AV racks. Pre-configured for out of the box functionality!


* Price Includes Accessories



1 QSC
Processor,Q-SYS CORE110F-V2



1 QSC
Q-SYS Deployment Software License

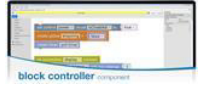

1 QSC
Q-SYS Core 110 Scripting Engine Software License, Perpetual.



1 QSC
4-Channel 1000W/CH Q-SYS network Amplifier, Lo-Z, 70V, 100V direct drive, FlexAmp, Mic/line Inputs, 100-240v



1 QSC
The Q-SYS NV Series NV-21-HU is the next evolution for native video distribution on the Q-SYS Platform. The NV-21-HU is a software configurable endpoint offering a comprehensive single-cable solution for audio and video distribution, AV bridging and device charging via USB-C. The NV-21-HUs compact size and reduced I/O make it ideal for supporting meeting rooms, learning spaces, hospitality and entertainment installations. The NV-21-HU can be used alongside other Q-SYS NV Series video endpoints, providing system design flexibility. Like all Q-SYS products, the NV-21-HU offers native integration and control, simplifying configuration and operation.



1 QSC
Q-SYS AV Bridging feature license. One license is required per TSC Series Gen 3 touch screen controller with AV Bridging enabled. Perpetual.
For NV-21-HU, TSC-70-G3 & TSC-101-G3

* Price Includes Accessories



1 Shure

The Shure ULXD4 is a half-rack, networkable wireless receiver for use with ULX-D Digital Wireless Systems. With an expansive set of professional features, including 24-bit / 48 kHz digital audio quality, efficient and intelligent RF performance, and AES 256-bit encryption, ULX Digital offers uncompromising wireless tailored for professional sound reinforcement.

Council Chambers: Audio



10 QSC

6.5" Two-way ceiling speaker, 70/100V transformer with 16? bypass, 135 conical DMT coverage, includes C-ring and rails for blind mount installation. Available in black or white. Priced individually but must be purchased in pairs.



1 Sennheiser

We perfected our ceiling microphone TeamConnect Ceiling to give you an unprecedented meeting experience. The result is TeamConnect Ceiling 2 with patented beamforming technology and other outstanding features. Experience excellent Sennheiser audio quality and use the entire meeting room in a way that suits your personal meeting culture: During the meeting, participants can move freely and flexibly in the room, sit at the table or give presentations.



1 Shure

Omnidirectional condenser capsule offers superior sound capture and reinforcement with use of wireless handheld transmitters in critical ENG interview applications.



1 Shure

The Shure SM58-LC Vocal Microphone features a cardioid dynamic vocal design well suited for professional vocal use in live performances, sound reinforcement, and studio recording. A built-in spherical filter minimizes wind and breath "pop" noise, while the cardioid pickup pattern isolates the main sound source while minimizing unwanted background noise. The microphone offers durable construction, a high-quality internal shockmount system, and a steel mesh grille for withstanding rough handling. The SM58-LC is designed to perform consistently both outdoors and indoors and when used for singing or speech applications. The microphone includes a microphone clip and a zippered pouch.

* Price Includes Accessories



6 Chief

The PAC525FCW simplifies flat panel installation by providing an organized, recessed space for routing excess cables and for attaching surge protectors/power conditioners. The addition of the flange and cover adds an aesthetic professional appearance and drywall mounting capability.



6 Chief

A lightweight, low-profile full-motion wall mount for TVs 37-58". Easily installs with one person by mounting the top rail and sliding on the assembly.



1 Crestron Electronics

The Crestron HD-DA8-4KZ-E is a simple to use, high-performance 4K AV distribution amplifier designed to split a single HDMI signal to feed up to eight separate displays, switchers, and/or other devices. It provides full support for UHD and DCI 4K60 4:4:4 and HDR video, HDCP 1.4 or 2.2 copy protection, and high-bitrate 7.1 audio, to ensure optimal performance and compatibility for any HD or 4K video application. No programming or control system is required for operation.

* Price Includes Accessories



9 MOUNTUP

Universal Monitor Arm: MOUNTUP monitor desk mount perfectly fits most LED/OLED/QLED flat or curved computer screens up to 32 inches, holds 4.4-17.6 lbs, suitable for VESA patterns of 75x75mm & 100x100mm. Compatible with ASUS, Acer, Samsung, LG, HP, AOC, Dell, Lenovo, etc., including but not limited to 32 30 28 27 25 24 23 22 21 20 19 17 inch screen.

Full Motion Monitor Stand: This single monitor arm offers a wide range of movement. Supports screen rotates 360° for landscape or portrait orientation, swivels 180° to share your display, and tilts up 90°/down 45° for better viewing. The arm can extend up to 19.27" long, and rise up to 16.3" in height. Easy to find the right viewing angle and position. Tension adjustment is based on the weight of monitor and the gas spring is pre-set to mid-tension, please adjust tension after hanging on monitor.

Easy To Assemble: Our monitor VESA desk mount is easy to install with a drill-free c-clamp(desk thickness within 0.39"-4.53") or grommet base mount(desk thickness within 0.39"-3.15", hole diameter within 0.39"-2.36"). If the thickness of your table is not within this range, please relate with us for suitable C-clamp. Comes with clear manual and mounting hardware needed. Less than 15 minutes from opening box to use.

Free Up Your Desk Space: Heavy-duty monitor arm with built-in cable control professionally helping to hide wires. The single monitor stand releases more than 80% desktop space to place office accessories compared to a monitor holder with a large base while creating a more comfortable work environment. More desk space, better workflow!

Sturdy Construction & Friendly Service: The stable gas spring and clamp/grommet base are strong and durable enough to ensure the safety and security of your single monitor setup. Backed by MOUNTUP 3-year support.



2 QSC

Stop hassling with the limitations of distributing media over USB. Q-SYS™ I/O-USB Bridge puts USB access right where you need it, close to every device that needs Q-SYS audio, video, and/or control. The Q-SYS- I/O-USB Bridge is the latest addition to the Q-SYS Platform that allows users to integrate networked Q-SYS conference room camera video alongside industry leading audio processing into soft-codec applications via USB connection, all without installing special drivers. The new I/O-USB Bridge and IP PTZ Cameras will offer a brand new networked AV paradigm to soft codec AV integration in medium to large meeting room systems. Because Q-SYS is a fully networked platform, the Q-SYS I/O-USB Bridge can acts as an in-rack or Bring-Your-Own-Device (BYOD) endpoint for Q-SYS IP-PTZ camera feeds and audio processed with Q-SYS acoustic echo cancelation (AEC).

* Price Includes Accessories



2 QSC

Designed for Q-SYS: NC Series collaboration cameras are native to Q-SYS, a cloud-manageable audio, video and control platform, built to deliver scalable, flexible AV solutions into the future. At its foundation, the Q-SYS OS serves as the software foundation that manages your NC Series cameras along with a multitude of other native Q-SYS Products in the platform. Additionally, its modern IT architecture and development tools of the Q-SYS Platform enables an entire Ecosystem of third-party devices developed by approved Q-SYS Partners, as well as a worldwide community of Q-SYS developers.



2 QSC

Designed for Q-SYS: NC Series collaboration cameras are native to Q-SYS, a cloud-manageable audio, video and control platform, built to deliver scalable, flexible AV solutions into the future. At its foundation, the Q-SYS OS serves as the software foundation that manages your NC Series cameras along with a multitude of other native Q-SYS Products in the platform. Additionally, its modern IT architecture and development tools of the Q-SYS Platform enables an entire Ecosystem of third-party devices developed by approved Q-SYS Partners, as well as a worldwide community of Q-SYS developers.



3 QSC

The Q-SYS NV Series NV-21-HU is the next evolution for native video distribution on the Q-SYS Platform. The NV-21-HU is a software configurable endpoint offering a comprehensive single-cable solution for audio and video distribution, AV bridging and device charging via USB-C. The NV-21-HUs compact size and reduced I/O make it ideal for supporting meeting rooms, learning spaces, hospitality and entertainment installations. The NV-21-HU can be used alongside other Q-SYS NV Series video endpoints, providing system design flexibility. Like all Q-SYS products, the NV-21-HU offers native integration and control, simplifying configuration and operation.

3 QSC

Q-SYS AV Bridging feature license. One license is required per TSC Series Gen 3 touch screen controller with AV Bridging enabled. Perpetual.
For NV-21-HU, TSC-70-G3 & TSC-101-G3



* Price Includes Accessories



- 1 **QSC**
The Q-SYS NV Series NV-21-HU is the next evolution for native video distribution on the Q-SYS Platform. The NV-21-HU is a software configurable endpoint offering a comprehensive single-cable solution for audio and video distribution, AV bridging and device charging via USB-C. The NV-21-HUs compact size and reduced I/O make it ideal for supporting meeting rooms, learning spaces, hospitality and entertainment installations. The NV-21-HU can be used alongside other Q-SYS NV Series video endpoints, providing system design flexibility. Like all Q-SYS products, the NV-21-HU offers native integration and control, simplifying configuration and operation.



- 1 **QSC**
Table top mounting accessory for TSC-70W-G3 and TSC-101W-G3.



- 1 **QSC**
High Definition 10.1" Touch Screen Controller. In-Wall mounting, Black



- 1 **QSC**
High Definition 7" Touch Screen Controller. In-Wall mounting, black



- 6 **Samsung Pro AV**
85" Class 4K UHD Commercial LED TV

* Price Includes Accessories



2000 Belden

Category 6+ Enhanced Premise Horizontal Cable (350MHz), 4 Pair, 23 AWG Solid Bare Copper Conductors, F/UTP - Foil Shielded, Riser-CMR, PVC Jacket



6 C2G

50ft HDMI - These Active High Speed HDMI Cables are the perfect solution for experiencing resolutions up to 4K60 (3840x2160p), bandwidths up to 18Gbps, HDR for higher contrast ratios and vivid colors, plus 32 uncompressed digital audio channels to provide crystal-clear sound-making them ideal for classrooms, conference rooms, houses of worship, and other commercial environments. These cables are designed to exceed the highest measure of HDMI performance and will enhance video experiences with higher resolutions, increased speeds, sharper images and are backward compatible with previous HDMI specifications for existing HDMI devices. They have a built-in signal booster that supports HDMI A/V connections at longer distances than non-active cables and this cable does not require an external power adapter



3 C2G

6ft HDMI - These Premium High Speed HDMI Cables have been tested to conform with the Premium HDMI Cable Certification Program for highest performance and ultra-reliability. These cables are ideal for HD Blu-ray and HD DVD video, experiencing resolutions up to 4K60 (3840x2160p), bandwidths up to 18Gbps, HDR for higher contrast ratios and vivid colors, plus 32 uncompressed digital audio channels to provide crystal-clear sound, making them perfect for home theater applications or digital signage.

Convenience
These cables are designed to exceed the highest measure of HDMI performance and will enhance video experiences with higher resolutions, increased speeds, sharper images and are backward compatible with previous HDMI specifications for existing HDMI devices. They also deliver dual video streams, so that two videos can be viewed simultaneously on a single display



1 CNCAV

Labor to install delivered equipment.

* Price Includes Accessories



- 2 CNCAV**
Clear, 8X8 Nema Size Plate (HOFFMAN HOLE SPACING)



- 1 CNCAV**
Programming Labor



- 2 Shure**
This is a 100-foot long Remote Antenna Extension Cable with BNC connectors for use with the UA844, UA820L, and UA870WB wireless systems.



- 6 Vanco International**
Decor Style Brush Bulk Cable Wall Plates- Single & Almond



- 2000 West Penn Wire**
1P 14G STRD USHLD PVC JKT, Black, 1000 ft

Exec. Conference 604: Rack



- 1 QSC**
4-Channel 500W/CH Q-SYS network Amplifier, Lo-Z, 70V, 100V direct drive, FlexAmp, Mic/line Inputs, 100-240v

* Price Includes Accessories



2 QSC

6.5" Two-way ceiling speaker, 70/100V transformer with 16 Ω bypass, 135 conical DMT coverage, includes C-ring and rails for blind mount installation. Available in black or white. Priced individually but must be purchased in pairs.



1 Sennheiser

We perfected our ceiling microphone TeamConnect Ceiling to give you an unprecedented meeting experience. The result is TeamConnect Ceiling 2 with patented beamforming technology and other outstanding features. Experience excellent Sennheiser audio quality and use the entire meeting room in a way that suits your personal meeting culture: During the meeting, participants can move freely and flexibly in the room, sit at the table or give presentations.

* Price Includes Accessories



2 Chief

The PAC525FCW simplifies flat panel installation by providing an organized, recessed space for routing excess cables and for attaching surge protectors/power conditioners. The addition of the flange and cover adds an aesthetic professional appearance and drywall mounting capability.



2 Chief

A lightweight, low-profile full-motion wall mount for TVs 37-58". Easily installs with one person by mounting the top rail and sliding on the assembly.



1 QSC

Stop hassling with the limitations of distributing media over USB. Q-SYS™ I/O-USB Bridge puts USB access right where you need it, close to every device that needs Q-SYS audio, video, and/or control. The Q-SYS- I/O-USB Bridge is the latest addition to the Q-SYS Platform that allows users to integrate networked Q-SYS conference room camera video alongside industry leading audio processing into soft-codec applications via USB connection, all without installing special drivers. The new I/O-USB Bridge and IP PTZ Cameras will offer a brand new networked AV paradigm to soft codec AV integration in medium to large meeting room systems. Because Q-SYS is a fully networked platform, the Q-SYS I/O-USB Bridge can act as an in-rack or Bring-Your-Own-Device (BYOD) endpoint for Q-SYS IP-PTZ camera feeds and audio processed with Q-SYS acoustic echo cancellation (AEC).



1 QSC

Designed for Q-SYS: NC Series collaboration cameras are native to Q-SYS, a cloud-manageable audio, video and control platform, built to deliver scalable, flexible AV solutions into the future. At its foundation, the Q-SYS OS serves as the software foundation that manages your NC Series cameras along with a multitude of other native Q-SYS Products in the platform. Additionally, its modern IT architecture and development tools of the Q-SYS Platform enables an entire Ecosystem of third-party devices developed by approved Q-SYS Partners, as well as a worldwide community of Q-SYS developers.

* Price Includes Accessories



2 QSC

The Q-SYS NV Series NV-21-HU is the next evolution for native video distribution on the Q-SYS Platform. The NV-21-HU is a software configurable endpoint offering a comprehensive single-cable solution for audio and video distribution, AV bridging and device charging via USB-C. The NV-21-HUs compact size and reduced I/O make it ideal for supporting meeting rooms, learning spaces, hospitality and entertainment installations. The NV-21-HU can be used alongside other Q-SYS NV Series video endpoints, providing system design flexibility. Like all Q-SYS products, the NV-21-HU offers native integration and control, simplifying configuration and operation.



1 QSC

The Q-SYS NV-32-H is a network video endpoint native to the Q-SYS Ecosystem, serving as a multi-stream, software-configurable HDMI encoder/decoder that enables network-based video distribution. Optimized for the meeting room, the NV-32-H delivers the right balance of high quality (supporting resolutions up to 4K60 4:4:4), low-latency and network-efficient video distribution across a standard qiqabit infrastructure.



1 QSC

High Definition 10.1" Touch Screen Controller. In-Wall mounting, Black



1 QSC
Table top mounting accessory for TSC-70W-G3 and TSC-101W-G3.



2 Samsung Pro AV
85" Class 4K UHD Commercial LED TV

* Price Includes Accessories



1000 Belden

Category 6+ Enhanced Premise Horizontal Cable (350MHz), 4 Pair, 23 AWG Solid Bare Copper Conductors, F/UTP - Foil Shielded, Riser-CMR, PVC Jacket



4 C2G

6ft HDMI - These Premium High Speed HDMI Cables have been tested to conform with the Premium HDMI Cable Certification Program for highest performance and ultra-reliability. These cables are ideal for HD Blu-ray and HD DVD video, experiencing resolutions up to 4K60 (3840x2160p), bandwidths up to 18Gbps, HDR for higher contrast ratios and vivid colors, plus 32 uncompressed digital audio channels to provide crystal-clear sound, making them perfect for home theater applications or digital signage.

Convenience

These cables are designed to exceed the highest measure of HDMI performance and will enhance video experiences with higher resolutions, increased speeds, sharper images and are backward compatible with previous HDMI specifications for existing HDMI devices. They also deliver dual video streams, so that two videos can be viewed simultaneously on a single display



1 CNCAV

Labor to install delivered equipment.



1 CNCAV

Programming Labor



2 Vanco International

Decor Style Brush Bulk Cable Wall Plates- Single & Almond



1000 West Penn Wire

1P 14G STRD USHLD PVC JKT, Black, 500 ft

* Price Includes Accessories



1 C2G

Bring voice, data, audio and video together in one wall plate. With its smooth face and rounded edges, this wall plate is ideal for residential wiring, and adds style and function to any wiring system. The wall plate fits standard NEMA wallboxes and openings, and mounts to any electrical or surface mount box. Compatible with Leviton Decora Brand and Leviton Decora Brand compatible switches, wall plates, receptacles, inserts and GFCI receptacles. Use this wall plate with multimedia inserts, networking and audio/video applications. Snap-in modules can be mixed and matched to configure a custom wall plate solution.

Please Note: Decora is a registered trademark of Leviton Manufacturing Company, Inc. This product is not manufactured or endorsed by the Leviton Manufacturing Company, Inc.



1 C2G

Decora style wall plate for transitioning to in-wall HDMI cabling, white



1 Chief

The PAC525FCW simplifies flat panel installation by providing an organized, recessed space for routing excess cables and for attaching surge protectors/power conditioners. The addition of the flange and cover adds an aesthetic professional appearance and drywall mounting capability.



1 Chief

A lightweight, low-profile full-motion wall mount for TVs 37-58". Easily installs with one person by mounting the top rail and sliding on the assembly.



1 Nureva

Discover the simple and scalable way to get pro AV performance in mid-size spaces up to 30' x 30' (9.1 x 9.1 m). The HDL310 is your no-compromise alternative to all-in-one sound bars that have limited microphone pickup range and custom AV systems that are costly and complex.



1 Samsung Pro AV

85" Class 4K UHD Commercial LED TV

* Price Includes Accessories



1000 Belden

Category 6+ Enhanced Premise Horizontal Cable (350MHz), 4 Pair, 23 AWG Solid Bare Copper Conductors, F/UTP - Foil Shielded, Riser-CMR, PVC Jacket



2 C2G

6ft HDMI - These Premium High Speed HDMI Cables have been tested to conform with the Premium HDMI Cable Certification Program for highest performance and ultra-reliability. These cables are ideal for HD Blu-ray and HD DVD video, experiencing resolutions up to 4K60 (3840x2160p), bandwidths up to 18Gbps, HDR for higher contrast ratios and vivid colors, plus 32 uncompressed digital audio channels to provide crystal-clear sound, making them perfect for home theater applications or digital signage.

Convenience

These cables are designed to exceed the highest measure of HDMI performance and will enhance video experiences with higher resolutions, increased speeds, sharper images and are backward compatible with previous HDMI specifications for existing HDMI devices. They also deliver dual video streams, so that two videos can be viewed simultaneously on a single display



1 C2G

25ft HDMI - The C2G Performance Series Premium High Speed HDMI Cable supports all HDMI 2.0 features and has been tested to conform with the Premium HDMI Cable Certification Program for highest performance and ultra-reliability. This cable is ideal for HD Blu-ray and HD DVD video, experiencing resolutions up to 4K (4096 x 2160) at 60Hz, bandwidths up to 18Gbps, HDR for higher contrast ratios and vivid colors, plus 32 uncompressed digital audio channels to provide crystal-clear sound perfect for home theater applications or digital signage. This Premium High Speed HDMI Cable was designed to exceed the highest measure of HDMI performance and will enhance video experiences with higher resolutions, increased speeds, and sharper images. They include integrated finger grips on the top, bottom, and sides, for easy insertion and removal, and the gripping connector shell has 2x greater port retention to keep your devices connected



1 CNCAV

Labor to install delivered equipment.

* Price Includes Accessories



- 1 Vanco International**
Decor Style Brush Bulk Cable Wall Plates- Single & Almond

* Price Includes Accessories



1 C2G

Bring voice, data, audio and video together in one wall plate. With its smooth face and rounded edges, this wall plate is ideal for residential wiring, and adds style and function to any wiring system. The wall plate fits standard NEMA wallboxes and openings, and mounts to any electrical or surface mount box. Compatible with Leviton Decora Brand and Leviton Decora Brand compatible switches, wall plates, receptacles, inserts and GFCI receptacles. Use this wall plate with multimedia inserts, networking and audio/video applications. Snap-in modules can be mixed and matched to configure a custom wall plate solution.

Please Note: Decora is a registered trademark of Leviton Manufacturing Company, Inc. This product is not manufactured or endorsed by the Leviton Manufacturing Company, Inc.



1 C2G

Decora style wall plate for transitioning to in-wall HDMI cabling, white



1 Chief

The PAC525FCW simplifies flat panel installation by providing an organized, recessed space for routing excess cables and for attaching surge protectors/power conditioners. The addition of the flange and cover adds an aesthetic professional appearance and drywall mounting capability.



1 Chief

A lightweight, low-profile full-motion wall mount for TVs 37-58". Easily installs with one person by mounting the top rail and sliding on the assembly.



1 Nureva

Discover the simple and scalable way to get pro AV performance in mid-size spaces up to 30' x 30' (9.1 x 9.1 m). The HDL310 is your no-compromise alternative to all-in-one sound bars that have limited microphone pickup range and custom AV systems that are costly and complex.



1 Samsung Pro AV

75" BEC-H Series Crystal UHD 4K Pro TV

* Price Includes Accessories



1000 Belden

Category 6+ Enhanced Premise Horizontal Cable (350MHz), 4 Pair, 23 AWG Solid Bare Copper Conductors, F/UTP - Foil Shielded, Riser-CMR, PVC Jacket



2 C2G

6ft HDMI - These Premium High Speed HDMI Cables have been tested to conform with the Premium HDMI Cable Certification Program for highest performance and ultra-reliability. These cables are ideal for HD Blu-ray and HD DVD video, experiencing resolutions up to 4K60 (3840x2160p), bandwidths up to 18Gbps, HDR for higher contrast ratios and vivid colors, plus 32 uncompressed digital audio channels to provide crystal-clear sound, making them perfect for home theater applications or digital signage.

Convenience

These cables are designed to exceed the highest measure of HDMI performance and will enhance video experiences with higher resolutions, increased speeds, sharper images and are backward compatible with previous HDMI specifications for existing HDMI devices. They also deliver dual video streams, so that two videos can be viewed simultaneously on a single display



1 C2G

25ft HDMI - The C2G Performance Series Premium High Speed HDMI Cable supports all HDMI 2.0 features and has been tested to conform with the Premium HDMI Cable Certification Program for highest performance and ultra-reliability. This cable is ideal for HD Blu-ray and HD DVD video, experiencing resolutions up to 4K (4096 x 2160) at 60Hz, bandwidths up to 18Gbps, HDR for higher contrast ratios and vivid colors, plus 32 uncompressed digital audio channels to provide crystal-clear sound perfect for home theater applications or digital signage. This Premium High Speed HDMI Cable was designed to exceed the highest measure of HDMI performance and will enhance video experiences with higher resolutions, increased speeds, and sharper images. They include integrated finger grips on the top, bottom, and sides, for easy insertion and removal, and the gripping connector shell has 2x greater port retention to keep your devices connected



1 CNCAV

Labor to install delivered equipment.

* Price Includes Accessories



- 1 **Vanco International**
Decor Style Brush Bulk Cable Wall Plates- Single & Almond

Open Office 505: Video



- 1 **C2G**
Bring voice, data, audio and video together in one wall plate. With its smooth face and rounded edges, this wall plate is ideal for residential wiring, and adds style and function to any wiring system. The wall plate fits standard NEMA wallboxes and openings, and mounts to any electrical or surface mount box. Compatible with Leviton Decora Brand and Leviton Decora Brand compatible switches, wall plates, receptacles, inserts and GFCI receptacles. Use this wall plate with multimedia inserts, networking and audio/video applications. Snap-in modules can be mixed and matched to configure a custom wall plate solution.
Please Note: Decora is a registered trademark of Leviton Manufacturing Company, Inc. This product is not manufactured or endorsed by the Leviton Manufacturing Company, Inc.



- 1 **C2G**
Decora style wall plate for transitioning to in-wall HDMI cabling, white



- 1 **Chief**
The PAC525FCW simplifies flat panel installation by providing an organized, recessed space for routing excess cables and for attaching surge protectors/power conditioners. The addition of the flange and cover adds an aesthetic professional appearance and drywall mounting capability.



- 1 **Chief**
A lightweight, low-profile full-motion wall mount for TVs 37-58". Easily installs with one person by mounting the top rail and sliding on the assembly.



- 1 **Samsung Pro AV**
75" BEC-H Series Crystal UHD 4K Pro TV

* Price Includes Accessories



1 C2G

6ft HDMI - These Premium High Speed HDMI Cables have been tested to conform with the Premium HDMI Cable Certification Program for highest performance and ultra-reliability. These cables are ideal for HD Blu-ray and HD DVD video, experiencing resolutions up to 4K60 (3840x2160p), bandwidths up to 18Gbps, HDR for higher contrast ratios and vivid colors, plus 32 uncompressed digital audio channels to provide crystal-clear sound, making them perfect for home theater applications or digital signage.

Convenience

These cables are designed to exceed the highest measure of HDMI performance and will enhance video experiences with higher resolutions, increased speeds, sharper images and are backward compatible with previous HDMI specifications for existing HDMI devices. They also deliver dual video streams, so that two videos can be viewed simultaneously on a single display



1 C2G

25ft HDMI - The C2G Performance Series Premium High Speed HDMI Cable supports all HDMI 2.0 features and has been tested to conform with the Premium HDMI Cable Certification Program for highest performance and ultra-reliability. This cable is ideal for HD Blu-ray and HD DVD video, experiencing resolutions up to 4K (4096 x 2160) at 60Hz, bandwidths up to 18Gbps, HDR for higher contrast ratios and vivid colors, plus 32 uncompressed digital audio channels to provide crystal-clear sound perfect for home theater applications or digital signage. This Premium High Speed HDMI Cable was designed to exceed the highest measure of HDMI performance and will enhance video experiences with higher resolutions, increased speeds, and sharper images. They include integrated finger grips on the top, bottom, and sides, for easy insertion and removal, and the gripping connector shell has 2x greater port retention to keep your devices connected



1 CNCAV

Labor to install delivered equipment.



1 Vanco International

Decor Style Brush Bulk Cable Wall Plates- Single & Almond

* Price Includes Accessories



1 C2G

Bring voice, data, audio and video together in one wall plate. With its smooth face and rounded edges, this wall plate is ideal for residential wiring, and adds style and function to any wiring system. The wall plate fits standard NEMA wallboxes and openings, and mounts to any electrical or surface mount box. Compatible with Leviton Decora Brand and Leviton Decora Brand compatible switches, wall plates, receptacles, inserts and GFCI receptacles. Use this wall plate with multimedia inserts, networking and audio/video applications. Snap-in modules can be mixed and matched to configure a custom wall plate solution.

Please Note: Decora is a registered trademark of Leviton Manufacturing Company, Inc. This product is not manufactured or endorsed by the Leviton Manufacturing Company, Inc.



1 C2G

Decora style wall plate for transitioning to in-wall HDMI cabling, white



1 Chief

The PAC525FCW simplifies flat panel installation by providing an organized, recessed space for routing excess cables and for attaching surge protectors/power conditioners. The addition of the flange and cover adds an aesthetic professional appearance and drywall mounting capability.



1 Chief

A lightweight, low-profile full-motion wall mount for TVs 37-58". Easily installs with one person by mounting the top rail and sliding on the assembly.



1 Samsung Pro AV

75" BEC-H Series Crystal UHD 4K Pro TV

* Price Includes Accessories



1 C2G

6ft HDMI - These Premium High Speed HDMI Cables have been tested to conform with the Premium HDMI Cable Certification Program for highest performance and ultra-reliability. These cables are ideal for HD Blu-ray and HD DVD video, experiencing resolutions up to 4K60 (3840x2160p), bandwidths up to 18Gbps, HDR for higher contrast ratios and vivid colors, plus 32 uncompressed digital audio channels to provide crystal-clear sound, making them perfect for home theater applications or digital signage.

Convenience

These cables are designed to exceed the highest measure of HDMI performance and will enhance video experiences with higher resolutions, increased speeds, sharper images and are backward compatible with previous HDMI specifications for existing HDMI devices. They also deliver dual video streams, so that two videos can be viewed simultaneously on a single display



1 C2G

25ft HDMI - The C2G Performance Series Premium High Speed HDMI Cable supports all HDMI 2.0 features and has been tested to conform with the Premium HDMI Cable Certification Program for highest performance and ultra-reliability. This cable is ideal for HD Blu-ray and HD DVD video, experiencing resolutions up to 4K (4096 x 2160) at 60Hz, bandwidths up to 18Gbps, HDR for higher contrast ratios and vivid colors, plus 32 uncompressed digital audio channels to provide crystal-clear sound perfect for home theater applications or digital signage. This Premium High Speed HDMI Cable was designed to exceed the highest measure of HDMI performance and will enhance video experiences with higher resolutions, increased speeds, and sharper images. They include integrated finger grips on the top, bottom, and sides, for easy insertion and removal, and the gripping connector shell has 2x greater port retention to keep your devices connected



1 CNCAV

Labor to install delivered equipment.



1 Vanco International

Decor Style Brush Bulk Cable Wall Plates- Single & Almond

* Price Includes Accessories



1 C2G

Bring voice, data, audio and video together in one wall plate. With its smooth face and rounded edges, this wall plate is ideal for residential wiring, and adds style and function to any wiring system. The wall plate fits standard NEMA wallboxes and openings, and mounts to any electrical or surface mount box. Compatible with Leviton Decora Brand and Leviton Decora Brand compatible switches, wall plates, receptacles, inserts and GFCI receptacles. Use this wall plate with multimedia inserts, networking and audio/video applications. Snap-in modules can be mixed and matched to configure a custom wall plate solution.

Please Note: Decora is a registered trademark of Leviton Manufacturing Company, Inc. This product is not manufactured or endorsed by the Leviton Manufacturing Company, Inc.



1 C2G

Decora style wall plate for transitioning to in-wall HDMI cabling, white



1 Chief

The PAC525FCW simplifies flat panel installation by providing an organized, recessed space for routing excess cables and for attaching surge protectors/power conditioners. The addition of the flange and cover adds an aesthetic professional appearance and drywall mounting capability.



1 Chief

A lightweight, low-profile full-motion wall mount for TVs 37-58". Easily installs with one person by mounting the top rail and sliding on the assembly.



1 Samsung Pro AV

75" BEC-H Series Crystal UHD 4K Pro TV

* Price Includes Accessories



1 C2G

6ft HDMI - These Premium High Speed HDMI Cables have been tested to conform with the Premium HDMI Cable Certification Program for highest performance and ultra-reliability. These cables are ideal for HD Blu-ray and HD DVD video, experiencing resolutions up to 4K60 (3840x2160p), bandwidths up to 18Gbps, HDR for higher contrast ratios and vivid colors, plus 32 uncompressed digital audio channels to provide crystal-clear sound, making them perfect for home theater applications or digital signage.

Convenience

These cables are designed to exceed the highest measure of HDMI performance and will enhance video experiences with higher resolutions, increased speeds, sharper images and are backward compatible with previous HDMI specifications for existing HDMI devices. They also deliver dual video streams, so that two videos can be viewed simultaneously on a single display



1 C2G

25ft HDMI - The C2G Performance Series Premium High Speed HDMI Cable supports all HDMI 2.0 features and has been tested to conform with the Premium HDMI Cable Certification Program for highest performance and ultra-reliability. This cable is ideal for HD Blu-ray and HD DVD video, experiencing resolutions up to 4K (4096 x 2160) at 60Hz, bandwidths up to 18Gbps, HDR for higher contrast ratios and vivid colors, plus 32 uncompressed digital audio channels to provide crystal-clear sound perfect for home theater applications or digital signage. This Premium High Speed HDMI Cable was designed to exceed the highest measure of HDMI performance and will enhance video experiences with higher resolutions, increased speeds, and sharper images. They include integrated finger grips on the top, bottom, and sides, for easy insertion and removal, and the gripping connector shell has 2x greater port retention to keep your devices connected



1 CNCAV

Labor to install delivered equipment.



1 Vanco International

Decor Style Brush Bulk Cable Wall Plates- Single & Almond

* Price Includes Accessories



1 C2G

Bring voice, data, audio and video together in one wall plate. With its smooth face and rounded edges, this wall plate is ideal for residential wiring, and adds style and function to any wiring system. The wall plate fits standard NEMA wallboxes and openings, and mounts to any electrical or surface mount box. Compatible with Leviton Decora Brand and Leviton Decora Brand compatible switches, wall plates, receptacles, inserts and GFCI receptacles. Use this wall plate with multimedia inserts, networking and audio/video applications. Snap-in modules can be mixed and matched to configure a custom wall plate solution.

Please Note: Decora is a registered trademark of Leviton Manufacturing Company, Inc. This product is not manufactured or endorsed by the Leviton Manufacturing Company, Inc.



1 C2G

Decora style wall plate for transitioning to in-wall HDMI cabling, white



1 Chief

The PAC525FCW simplifies flat panel installation by providing an organized, recessed space for routing excess cables and for attaching surge protectors/power conditioners. The addition of the flange and cover adds an aesthetic professional appearance and drywall mounting capability.



1 Chief

A lightweight, low-profile full-motion wall mount for TVs 37-58". Easily installs with one person by mounting the top rail and sliding on the assembly.



1 Samsung Pro AV

75" BEC-H Series Crystal UHD 4K Pro TV

* Price Includes Accessories



1 C2G

6ft HDMI - These Premium High Speed HDMI Cables have been tested to conform with the Premium HDMI Cable Certification Program for highest performance and ultra-reliability. These cables are ideal for HD Blu-ray and HD DVD video, experiencing resolutions up to 4K60 (3840x2160p), bandwidths up to 18Gbps, HDR for higher contrast ratios and vivid colors, plus 32 uncompressed digital audio channels to provide crystal-clear sound, making them perfect for home theater applications or digital signage.

Convenience

These cables are designed to exceed the highest measure of HDMI performance and will enhance video experiences with higher resolutions, increased speeds, sharper images and are backward compatible with previous HDMI specifications for existing HDMI devices. They also deliver dual video streams, so that two videos can be viewed simultaneously on a single display



1 C2G

25ft HDMI - The C2G Performance Series Premium High Speed HDMI Cable supports all HDMI 2.0 features and has been tested to conform with the Premium HDMI Cable Certification Program for highest performance and ultra-reliability. This cable is ideal for HD Blu-ray and HD DVD video, experiencing resolutions up to 4K (4096 x 2160) at 60Hz, bandwidths up to 18Gbps, HDR for higher contrast ratios and vivid colors, plus 32 uncompressed digital audio channels to provide crystal-clear sound perfect for home theater applications or digital signage. This Premium High Speed HDMI Cable was designed to exceed the highest measure of HDMI performance and will enhance video experiences with higher resolutions, increased speeds, and sharper images. They include integrated finger grips on the top, bottom, and sides, for easy insertion and removal, and the gripping connector shell has 2x greater port retention to keep your devices connected



1 CNCAV

Labor to install delivered equipment.



1 Vanco International

Decor Style Brush Bulk Cable Wall Plates- Single & Almond

* Price Includes Accessories



1 C2G

Bring voice, data, audio and video together in one wall plate. With its smooth face and rounded edges, this wall plate is ideal for residential wiring, and adds style and function to any wiring system. The wall plate fits standard NEMA wallboxes and openings, and mounts to any electrical or surface mount box. Compatible with Leviton Decora Brand and Leviton Decora Brand compatible switches, wall plates, receptacles, inserts and GFCI receptacles. Use this wall plate with multimedia inserts, networking and audio/video applications. Snap-in modules can be mixed and matched to configure a custom wall plate solution.

Please Note: Decora is a registered trademark of Leviton Manufacturing Company, Inc. This product is not manufactured or endorsed by the Leviton Manufacturing Company, Inc.



1 C2G

Decora style wall plate for transitioning to in-wall HDMI cabling, white



1 Chief

The PAC525FCW simplifies flat panel installation by providing an organized, recessed space for routing excess cables and for attaching surge protectors/power conditioners. The addition of the flange and cover adds an aesthetic professional appearance and drywall mounting capability.



1 Chief

A lightweight, low-profile full-motion wall mount for TVs 37-58". Easily installs with one person by mounting the top rail and sliding on the assembly.



1 Nureva

Discover the simple and scalable way to get pro AV performance in mid-size spaces up to 30' x 30' (9.1 x 9.1 m). The HDL310 is your no-compromise alternative to all-in-one sound bars that have limited microphone pickup range and custom AV systems that are costly and complex.



1 Samsung Pro AV

75" BEC-H Series Crystal UHD 4K Pro TV

* Price Includes Accessories



1 C2G

6ft HDMI - These Premium High Speed HDMI Cables have been tested to conform with the Premium HDMI Cable Certification Program for highest performance and ultra-reliability. These cables are ideal for HD Blu-ray and HD DVD video, experiencing resolutions up to 4K60 (3840x2160p), bandwidths up to 18Gbps, HDR for higher contrast ratios and vivid colors, plus 32 uncompressed digital audio channels to provide crystal-clear sound, making them perfect for home theater applications or digital signage.

Convenience

These cables are designed to exceed the highest measure of HDMI performance and will enhance video experiences with higher resolutions, increased speeds, sharper images and are backward compatible with previous HDMI specifications for existing HDMI devices. They also deliver dual video streams, so that two videos can be viewed simultaneously on a single display



1 C2G

25ft HDMI - The C2G Performance Series Premium High Speed HDMI Cable supports all HDMI 2.0 features and has been tested to conform with the Premium HDMI Cable Certification Program for highest performance and ultra-reliability. This cable is ideal for HD Blu-ray and HD DVD video, experiencing resolutions up to 4K (4096 x 2160) at 60Hz, bandwidths up to 18Gbps, HDR for higher contrast ratios and vivid colors, plus 32 uncompressed digital audio channels to provide crystal-clear sound perfect for home theater applications or digital signage. This Premium High Speed HDMI Cable was designed to exceed the highest measure of HDMI performance and will enhance video experiences with higher resolutions, increased speeds, and sharper images. They include integrated finger grips on the top, bottom, and sides, for easy insertion and removal, and the gripping connector shell has 2x greater port retention to keep your devices connected



1 CNCAV

Labor to install delivered equipment.



1 Vanco International

Decor Style Brush Bulk Cable Wall Plates- Single & Almond

* Price Includes Accessories



2 C2G

Bring voice, data, audio and video together in one wall plate. With its smooth face and rounded edges, this wall plate is ideal for residential wiring, and adds style and function to any wiring system. The wall plate fits standard NEMA wallboxes and openings, and mounts to any electrical or surface mount box. Compatible with Leviton Decora Brand and Leviton Decora Brand compatible switches, wall plates, receptacles, inserts and GFCI receptacles. Use this wall plate with multimedia inserts, networking and audio/video applications. Snap-in modules can be mixed and matched to configure a custom wall plate solution.

Please Note: Decora is a registered trademark of Leviton Manufacturing Company, Inc. This product is not manufactured or endorsed by the Leviton Manufacturing Company, Inc.



2 C2G

Decora style wall plate for transitioning to in-wall HDMI cabling, white



2 Chief

The PAC525FCW simplifies flat panel installation by providing an organized, recessed space for routing excess cables and for attaching surge protectors/power conditioners. The addition of the flange and cover adds an aesthetic professional appearance and drywall mounting capability.



2 Chief

A lightweight, low-profile full-motion wall mount for TVs 37-58". Easily installs with one person by mounting the top rail and sliding on the assembly.



2 Samsung Pro AV

65" BEC-H Series Crystal UHD (Ultra High Definition) 4K Pro TV

* Price Includes Accessories



2 C2G

6ft HDMI - These Premium High Speed HDMI Cables have been tested to conform with the Premium HDMI Cable Certification Program for highest performance and ultra-reliability. These cables are ideal for HD Blu-ray and HD DVD video, experiencing resolutions up to 4K60 (3840x2160p), bandwidths up to 18Gbps, HDR for higher contrast ratios and vivid colors, plus 32 uncompressed digital audio channels to provide crystal-clear sound, making them perfect for home theater applications or digital signage.

Convenience

These cables are designed to exceed the highest measure of HDMI performance and will enhance video experiences with higher resolutions, increased speeds, sharper images and are backward compatible with previous HDMI specifications for existing HDMI devices. They also deliver dual video streams, so that two videos can be viewed simultaneously on a single display



2 C2G

25ft HDMI - The C2G Performance Series Premium High Speed HDMI Cable supports all HDMI 2.0 features and has been tested to conform with the Premium HDMI Cable Certification Program for highest performance and ultra-reliability. This cable is ideal for HD Blu-ray and HD DVD video, experiencing resolutions up to 4K (4096 x 2160) at 60Hz, bandwidths up to 18Gbps, HDR for higher contrast ratios and vivid colors, plus 32 uncompressed digital audio channels to provide crystal-clear sound perfect for home theater applications or digital signage. This Premium High Speed HDMI Cable was designed to exceed the highest measure of HDMI performance and will enhance video experiences with higher resolutions, increased speeds, and sharper images. They include integrated finger grips on the top, bottom, and sides, for easy insertion and removal, and the gripping connector shell has 2x greater port retention to keep your devices connected



1 CNC AV

Labor to install delivered equipment.



2 Vanco International

Decor Style Brush Bulk Cable Wall Plates- Single & Almond

* Price Includes Accessories



1 C2G

Bring voice, data, audio and video together in one wall plate. With its smooth face and rounded edges, this wall plate is ideal for residential wiring, and adds style and function to any wiring system. The wall plate fits standard NEMA wallboxes and openings, and mounts to any electrical or surface mount box. Compatible with Leviton Decora Brand and Leviton Decora Brand compatible switches, wall plates, receptacles, inserts and GFCI receptacles. Use this wall plate with multimedia inserts, networking and audio/video applications. Snap-in modules can be mixed and matched to configure a custom wall plate solution.

Please Note: Decora is a registered trademark of Leviton Manufacturing Company, Inc. This product is not manufactured or endorsed by the Leviton Manufacturing Company, Inc.



1 C2G

Decora style wall plate for transitioning to in-wall HDMI cabling, white



1 Chief

The PAC525FCW simplifies flat panel installation by providing an organized, recessed space for routing excess cables and for attaching surge protectors/power conditioners. The addition of the flange and cover adds an aesthetic professional appearance and drywall mounting capability.



1 Chief

A lightweight, low-profile full-motion wall mount for TVs 37-58". Easily installs with one person by mounting the top rail and sliding on the assembly.



1 Samsung Pro AV

65" BEC-H Series Crystal UHD (Ultra High Definition) 4K Pro TV

* Price Includes Accessories



1 C2G

6ft HDMI - These Premium High Speed HDMI Cables have been tested to conform with the Premium HDMI Cable Certification Program for highest performance and ultra-reliability. These cables are ideal for HD Blu-ray and HD DVD video, experiencing resolutions up to 4K60 (3840x2160p), bandwidths up to 18Gbps, HDR for higher contrast ratios and vivid colors, plus 32 uncompressed digital audio channels to provide crystal-clear sound, making them perfect for home theater applications or digital signage.

Convenience

These cables are designed to exceed the highest measure of HDMI performance and will enhance video experiences with higher resolutions, increased speeds, sharper images and are backward compatible with previous HDMI specifications for existing HDMI devices. They also deliver dual video streams, so that two videos can be viewed simultaneously on a single display



1 C2G

25ft HDMI - The C2G Performance Series Premium High Speed HDMI Cable supports all HDMI 2.0 features and has been tested to conform with the Premium HDMI Cable Certification Program for highest performance and ultra-reliability. This cable is ideal for HD Blu-ray and HD DVD video, experiencing resolutions up to 4K (4096 x 2160) at 60Hz, bandwidths up to 18Gbps, HDR for higher contrast ratios and vivid colors, plus 32 uncompressed digital audio channels to provide crystal-clear sound perfect for home theater applications or digital signage. This Premium High Speed HDMI Cable was designed to exceed the highest measure of HDMI performance and will enhance video experiences with higher resolutions, increased speeds, and sharper images. They include integrated finger grips on the top, bottom, and sides, for easy insertion and removal, and the gripping connector shell has 2x greater port retention to keep your devices connected



1 CNCAV

Labor to install delivered equipment.



1 Vanco International

Decor Style Brush Bulk Cable Wall Plates- Single & Almond

* Price Includes Accessories



1 C2G

Bring voice, data, audio and video together in one wall plate. With its smooth face and rounded edges, this wall plate is ideal for residential wiring, and adds style and function to any wiring system. The wall plate fits standard NEMA wallboxes and openings, and mounts to any electrical or surface mount box. Compatible with Leviton Decora Brand and Leviton Decora Brand compatible switches, wall plates, receptacles, inserts and GFCI receptacles. Use this wall plate with multimedia inserts, networking and audio/video applications. Snap-in modules can be mixed and matched to configure a custom wall plate solution.

Please Note: Decora is a registered trademark of Leviton Manufacturing Company, Inc. This product is not manufactured or endorsed by the Leviton Manufacturing Company, Inc.



1 C2G

Decora style wall plate for transitioning to in-wall HDMI cabling, white



1 Chief

The PAC525FCW simplifies flat panel installation by providing an organized, recessed space for routing excess cables and for attaching surge protectors/power conditioners. The addition of the flange and cover adds an aesthetic professional appearance and drywall mounting capability.



1 Chief

A lightweight, low-profile full-motion wall mount for TVs 37-58". Easily installs with one person by mounting the top rail and sliding on the assembly.



1 Samsung Pro AV

65" BEC-H Series Crystal UHD (Ultra High Definition) 4K Pro TV

* Price Includes Accessories



1 C2G

6ft HDMI - These Premium High Speed HDMI Cables have been tested to conform with the Premium HDMI Cable Certification Program for highest performance and ultra-reliability. These cables are ideal for HD Blu-ray and HD DVD video, experiencing resolutions up to 4K60 (3840x2160p), bandwidths up to 18Gbps, HDR for higher contrast ratios and vivid colors, plus 32 uncompressed digital audio channels to provide crystal-clear sound, making them perfect for home theater applications or digital signage.

Convenience

These cables are designed to exceed the highest measure of HDMI performance and will enhance video experiences with higher resolutions, increased speeds, sharper images and are backward compatible with previous HDMI specifications for existing HDMI devices. They also deliver dual video streams, so that two videos can be viewed simultaneously on a single display



1 C2G

25ft HDMI - The C2G Performance Series Premium High Speed HDMI Cable supports all HDMI 2.0 features and has been tested to conform with the Premium HDMI Cable Certification Program for highest performance and ultra-reliability. This cable is ideal for HD Blu-ray and HD DVD video, experiencing resolutions up to 4K (4096 x 2160) at 60Hz, bandwidths up to 18Gbps, HDR for higher contrast ratios and vivid colors, plus 32 uncompressed digital audio channels to provide crystal-clear sound perfect for home theater applications or digital signage. This Premium High Speed HDMI Cable was designed to exceed the highest measure of HDMI performance and will enhance video experiences with higher resolutions, increased speeds, and sharper images. They include integrated finger grips on the top, bottom, and sides, for easy insertion and removal, and the gripping connector shell has 2x greater port retention to keep your devices connected



1 CNCAV

Labor to install delivered equipment.



1 Vanco International

Decor Style Brush Bulk Cable Wall Plates- Single & Almond

* Price Includes Accessories



1 C2G

Bring voice, data, audio and video together in one wall plate. With its smooth face and rounded edges, this wall plate is ideal for residential wiring, and adds style and function to any wiring system. The wall plate fits standard NEMA wallboxes and openings, and mounts to any electrical or surface mount box. Compatible with Leviton Decora Brand and Leviton Decora Brand compatible switches, wall plates, receptacles, inserts and GFCI receptacles. Use this wall plate with multimedia inserts, networking and audio/video applications. Snap-in modules can be mixed and matched to configure a custom wall plate solution.

Please Note: Decora is a registered trademark of Leviton Manufacturing Company, Inc. This product is not manufactured or endorsed by the Leviton Manufacturing Company, Inc.



1 C2G

Decora style wall plate for transitioning to in-wall HDMI cabling, white



1 Chief

The PAC525FCW simplifies flat panel installation by providing an organized, recessed space for routing excess cables and for attaching surge protectors/power conditioners. The addition of the flange and cover adds an aesthetic professional appearance and drywall mounting capability.



1 Chief

A lightweight, low-profile full-motion wall mount for TVs 37-58". Easily installs with one person by mounting the top rail and sliding on the assembly.



1 Samsung Pro AV

65" BEC-H Series Crystal UHD (Ultra High Definition) 4K Pro TV

* Price Includes Accessories



1 C2G

6ft HDMI - These Premium High Speed HDMI Cables have been tested to conform with the Premium HDMI Cable Certification Program for highest performance and ultra-reliability. These cables are ideal for HD Blu-ray and HD DVD video, experiencing resolutions up to 4K60 (3840x2160p), bandwidths up to 18Gbps, HDR for higher contrast ratios and vivid colors, plus 32 uncompressed digital audio channels to provide crystal-clear sound, making them perfect for home theater applications or digital signage.

Convenience

These cables are designed to exceed the highest measure of HDMI performance and will enhance video experiences with higher resolutions, increased speeds, sharper images and are backward compatible with previous HDMI specifications for existing HDMI devices. They also deliver dual video streams, so that two videos can be viewed simultaneously on a single display



1 C2G

25ft HDMI - The C2G Performance Series Premium High Speed HDMI Cable supports all HDMI 2.0 features and has been tested to conform with the Premium HDMI Cable Certification Program for highest performance and ultra-reliability. This cable is ideal for HD Blu-ray and HD DVD video, experiencing resolutions up to 4K (4096 x 2160) at 60Hz, bandwidths up to 18Gbps, HDR for higher contrast ratios and vivid colors, plus 32 uncompressed digital audio channels to provide crystal-clear sound perfect for home theater applications or digital signage. This Premium High Speed HDMI Cable was designed to exceed the highest measure of HDMI performance and will enhance video experiences with higher resolutions, increased speeds, and sharper images. They include integrated finger grips on the top, bottom, and sides, for easy insertion and removal, and the gripping connector shell has 2x greater port retention to keep your devices connected



1 CNCAV

Labor to install delivered equipment.



1 Vanco International

Decor Style Brush Bulk Cable Wall Plates- Single & Almond

* Price Includes Accessories



1 C2G

Bring voice, data, audio and video together in one wall plate. With its smooth face and rounded edges, this wall plate is ideal for residential wiring, and adds style and function to any wiring system. The wall plate fits standard NEMA wallboxes and openings, and mounts to any electrical or surface mount box. Compatible with Leviton Decora Brand and Leviton Decora Brand compatible switches, wall plates, receptacles, inserts and GFCI receptacles. Use this wall plate with multimedia inserts, networking and audio/video applications. Snap-in modules can be mixed and matched to configure a custom wall plate solution.

Please Note: Decora is a registered trademark of Leviton Manufacturing Company, Inc. This product is not manufactured or endorsed by the Leviton Manufacturing Company, Inc.



1 C2G

Decora style wall plate for transitioning to in-wall HDMI cabling, white



1 Chief

The PAC525FCW simplifies flat panel installation by providing an organized, recessed space for routing excess cables and for attaching surge protectors/power conditioners. The addition of the flange and cover adds an aesthetic professional appearance and drywall mounting capability.



1 Chief

A lightweight, low-profile full-motion wall mount for TVs 37-58". Easily installs with one person by mounting the top rail and sliding on the assembly.



1 Samsung Pro AV

65" BEC-H Series Crystal UHD (Ultra High Definition) 4K Pro TV

* Price Includes Accessories



1 C2G

6ft HDMI - These Premium High Speed HDMI Cables have been tested to conform with the Premium HDMI Cable Certification Program for highest performance and ultra-reliability. These cables are ideal for HD Blu-ray and HD DVD video, experiencing resolutions up to 4K60 (3840x2160p), bandwidths up to 18Gbps, HDR for higher contrast ratios and vivid colors, plus 32 uncompressed digital audio channels to provide crystal-clear sound, making them perfect for home theater applications or digital signage.

Convenience

These cables are designed to exceed the highest measure of HDMI performance and will enhance video experiences with higher resolutions, increased speeds, sharper images and are backward compatible with previous HDMI specifications for existing HDMI devices. They also deliver dual video streams, so that two videos can be viewed simultaneously on a single display



1 C2G

25ft HDMI - The C2G Performance Series Premium High Speed HDMI Cable supports all HDMI 2.0 features and has been tested to conform with the Premium HDMI Cable Certification Program for highest performance and ultra-reliability. This cable is ideal for HD Blu-ray and HD DVD video, experiencing resolutions up to 4K (4096 x 2160) at 60Hz, bandwidths up to 18Gbps, HDR for higher contrast ratios and vivid colors, plus 32 uncompressed digital audio channels to provide crystal-clear sound perfect for home theater applications or digital signage. This Premium High Speed HDMI Cable was designed to exceed the highest measure of HDMI performance and will enhance video experiences with higher resolutions, increased speeds, and sharper images. They include integrated finger grips on the top, bottom, and sides, for easy insertion and removal, and the gripping connector shell has 2x greater port retention to keep your devices connected



1 CNCAV

Labor to install delivered equipment.



1 Vanco International

Decor Style Brush Bulk Cable Wall Plates- Single & Almond

* Price Includes Accessories



1 C2G

Bring voice, data, audio and video together in one wall plate. With its smooth face and rounded edges, this wall plate is ideal for residential wiring, and adds style and function to any wiring system. The wall plate fits standard NEMA wallboxes and openings, and mounts to any electrical or surface mount box. Compatible with Leviton Decora Brand and Leviton Decora Brand compatible switches, wall plates, receptacles, inserts and GFCI receptacles. Use this wall plate with multimedia inserts, networking and audio/video applications. Snap-in modules can be mixed and matched to configure a custom wall plate solution.

Please Note: Decora is a registered trademark of Leviton Manufacturing Company, Inc. This product is not manufactured or endorsed by the Leviton Manufacturing Company, Inc.



1 C2G

Decora style wall plate for transitioning to in-wall HDMI cabling, white



1 Chief

The PAC525FCW simplifies flat panel installation by providing an organized, recessed space for routing excess cables and for attaching surge protectors/power conditioners. The addition of the flange and cover adds an aesthetic professional appearance and drywall mounting capability.



1 Chief

A lightweight, low-profile full-motion wall mount for TVs 37-58". Easily installs with one person by mounting the top rail and sliding on the assembly.



1 Samsung Pro AV

65" BEC-H Series Crystal UHD (Ultra High Definition) 4K Pro TV

* Price Includes Accessories



1 C2G

6ft HDMI - These Premium High Speed HDMI Cables have been tested to conform with the Premium HDMI Cable Certification Program for highest performance and ultra-reliability. These cables are ideal for HD Blu-ray and HD DVD video, experiencing resolutions up to 4K60 (3840x2160p), bandwidths up to 18Gbps, HDR for higher contrast ratios and vivid colors, plus 32 uncompressed digital audio channels to provide crystal-clear sound, making them perfect for home theater applications or digital signage.

Convenience

These cables are designed to exceed the highest measure of HDMI performance and will enhance video experiences with higher resolutions, increased speeds, sharper images and are backward compatible with previous HDMI specifications for existing HDMI devices. They also deliver dual video streams, so that two videos can be viewed simultaneously on a single display



1 C2G

25ft HDMI - The C2G Performance Series Premium High Speed HDMI Cable supports all HDMI 2.0 features and has been tested to conform with the Premium HDMI Cable Certification Program for highest performance and ultra-reliability. This cable is ideal for HD Blu-ray and HD DVD video, experiencing resolutions up to 4K (4096 x 2160) at 60Hz, bandwidths up to 18Gbps, HDR for higher contrast ratios and vivid colors, plus 32 uncompressed digital audio channels to provide crystal-clear sound perfect for home theater applications or digital signage. This Premium High Speed HDMI Cable was designed to exceed the highest measure of HDMI performance and will enhance video experiences with higher resolutions, increased speeds, and sharper images. They include integrated finger grips on the top, bottom, and sides, for easy insertion and removal, and the gripping connector shell has 2x greater port retention to keep your devices connected



1 CNCAV

Labor to install delivered equipment.



1 Vanco International

Decor Style Brush Bulk Cable Wall Plates- Single & Almond

* Price Includes Accessories



1 C2G

Bring voice, data, audio and video together in one wall plate. With its smooth face and rounded edges, this wall plate is ideal for residential wiring, and adds style and function to any wiring system. The wall plate fits standard NEMA wallboxes and openings, and mounts to any electrical or surface mount box. Compatible with Leviton Decora Brand and Leviton Decora Brand compatible switches, wall plates, receptacles, inserts and GFCI receptacles. Use this wall plate with multimedia inserts, networking and audio/video applications. Snap-in modules can be mixed and matched to configure a custom wall plate solution.

Please Note: Decora is a registered trademark of Leviton Manufacturing Company, Inc. This product is not manufactured or endorsed by the Leviton Manufacturing Company, Inc.



1 C2G

Decora style wall plate for transitioning to in-wall HDMI cabling, white



1 Chief

The PAC525FCW simplifies flat panel installation by providing an organized, recessed space for routing excess cables and for attaching surge protectors/power conditioners. The addition of the flange and cover adds an aesthetic professional appearance and drywall mounting capability.



1 Chief

A lightweight, low-profile full-motion wall mount for TVs 37-58". Easily installs with one person by mounting the top rail and sliding on the assembly.



1 Samsung Pro AV

65" BEC-H Series Crystal UHD (Ultra High Definition) 4K Pro TV

* Price Includes Accessories



1 C2G

6ft HDMI - These Premium High Speed HDMI Cables have been tested to conform with the Premium HDMI Cable Certification Program for highest performance and ultra-reliability. These cables are ideal for HD Blu-ray and HD DVD video, experiencing resolutions up to 4K60 (3840x2160p), bandwidths up to 18Gbps, HDR for higher contrast ratios and vivid colors, plus 32 uncompressed digital audio channels to provide crystal-clear sound, making them perfect for home theater applications or digital signage.

Convenience

These cables are designed to exceed the highest measure of HDMI performance and will enhance video experiences with higher resolutions, increased speeds, sharper images and are backward compatible with previous HDMI specifications for existing HDMI devices. They also deliver dual video streams, so that two videos can be viewed simultaneously on a single display



1 C2G

25ft HDMI - The C2G Performance Series Premium High Speed HDMI Cable supports all HDMI 2.0 features and has been tested to conform with the Premium HDMI Cable Certification Program for highest performance and ultra-reliability. This cable is ideal for HD Blu-ray and HD DVD video, experiencing resolutions up to 4K (4096 x 2160) at 60Hz, bandwidths up to 18Gbps, HDR for higher contrast ratios and vivid colors, plus 32 uncompressed digital audio channels to provide crystal-clear sound perfect for home theater applications or digital signage. This Premium High Speed HDMI Cable was designed to exceed the highest measure of HDMI performance and will enhance video experiences with higher resolutions, increased speeds, and sharper images. They include integrated finger grips on the top, bottom, and sides, for easy insertion and removal, and the gripping connector shell has 2x greater port retention to keep your devices connected



1 CNCAV

Labor to install delivered equipment.



1 Vanco International

Decor Style Brush Bulk Cable Wall Plates- Single & Almond

* Price Includes Accessories



1 C2G

Bring voice, data, audio and video together in one wall plate. With its smooth face and rounded edges, this wall plate is ideal for residential wiring, and adds style and function to any wiring system. The wall plate fits standard NEMA wallboxes and openings, and mounts to any electrical or surface mount box. Compatible with Leviton Decora Brand and Leviton Decora Brand compatible switches, wall plates, receptacles, inserts and GFCI receptacles. Use this wall plate with multimedia inserts, networking and audio/video applications. Snap-in modules can be mixed and matched to configure a custom wall plate solution.

Please Note: Decora is a registered trademark of Leviton Manufacturing Company, Inc. This product is not manufactured or endorsed by the Leviton Manufacturing Company, Inc.



1 C2G

Decora style wall plate for transitioning to in-wall HDMI cabling, white



1 Chief

The PAC525FCW simplifies flat panel installation by providing an organized, recessed space for routing excess cables and for attaching surge protectors/power conditioners. The addition of the flange and cover adds an aesthetic professional appearance and drywall mounting capability.



1 Chief

A lightweight, low-profile full-motion wall mount for TVs 37-58". Easily installs with one person by mounting the top rail and sliding on the assembly.



1 Samsung Pro AV

65" BEC-H Series Crystal UHD (Ultra High Definition) 4K Pro TV

* Price Includes Accessories



1 C2G

6ft HDMI - These Premium High Speed HDMI Cables have been tested to conform with the Premium HDMI Cable Certification Program for highest performance and ultra-reliability. These cables are ideal for HD Blu-ray and HD DVD video, experiencing resolutions up to 4K60 (3840x2160p), bandwidths up to 18Gbps, HDR for higher contrast ratios and vivid colors, plus 32 uncompressed digital audio channels to provide crystal-clear sound, making them perfect for home theater applications or digital signage.

Convenience

These cables are designed to exceed the highest measure of HDMI performance and will enhance video experiences with higher resolutions, increased speeds, sharper images and are backward compatible with previous HDMI specifications for existing HDMI devices. They also deliver dual video streams, so that two videos can be viewed simultaneously on a single display



1 C2G

25ft HDMI - The C2G Performance Series Premium High Speed HDMI Cable supports all HDMI 2.0 features and has been tested to conform with the Premium HDMI Cable Certification Program for highest performance and ultra-reliability. This cable is ideal for HD Blu-ray and HD DVD video, experiencing resolutions up to 4K (4096 x 2160) at 60Hz, bandwidths up to 18Gbps, HDR for higher contrast ratios and vivid colors, plus 32 uncompressed digital audio channels to provide crystal-clear sound perfect for home theater applications or digital signage. This Premium High Speed HDMI Cable was designed to exceed the highest measure of HDMI performance and will enhance video experiences with higher resolutions, increased speeds, and sharper images. They include integrated finger grips on the top, bottom, and sides, for easy insertion and removal, and the gripping connector shell has 2x greater port retention to keep your devices connected



1 CNCAV

Labor to install delivered equipment.



1 Vanco International

Decor Style Brush Bulk Cable Wall Plates- Single & Almond

* Price Includes Accessories



1 C2G

Bring voice, data, audio and video together in one wall plate. With its smooth face and rounded edges, this wall plate is ideal for residential wiring, and adds style and function to any wiring system. The wall plate fits standard NEMA wallboxes and openings, and mounts to any electrical or surface mount box. Compatible with Leviton Decora Brand and Leviton Decora Brand compatible switches, wall plates, receptacles, inserts and GFCI receptacles. Use this wall plate with multimedia inserts, networking and audio/video applications. Snap-in modules can be mixed and matched to configure a custom wall plate solution.

Please Note: Decora is a registered trademark of Leviton Manufacturing Company, Inc. This product is not manufactured or endorsed by the Leviton Manufacturing Company, Inc.



1 C2G

Decora style wall plate for transitioning to in-wall HDMI cabling, white



1 Chief

The PAC525FCW simplifies flat panel installation by providing an organized, recessed space for routing excess cables and for attaching surge protectors/power conditioners. The addition of the flange and cover adds an aesthetic professional appearance and drywall mounting capability.



1 Chief

A lightweight, low-profile full-motion wall mount for TVs 37-58". Easily installs with one person by mounting the top rail and sliding on the assembly.



1 Samsung Pro AV

65" BEC-H Series Crystal UHD (Ultra High Definition) 4K Pro TV

* Price Includes Accessories



1 C2G

6ft HDMI - These Premium High Speed HDMI Cables have been tested to conform with the Premium HDMI Cable Certification Program for highest performance and ultra-reliability. These cables are ideal for HD Blu-ray and HD DVD video, experiencing resolutions up to 4K60 (3840x2160p), bandwidths up to 18Gbps, HDR for higher contrast ratios and vivid colors, plus 32 uncompressed digital audio channels to provide crystal-clear sound, making them perfect for home theater applications or digital signage.

Convenience

These cables are designed to exceed the highest measure of HDMI performance and will enhance video experiences with higher resolutions, increased speeds, sharper images and are backward compatible with previous HDMI specifications for existing HDMI devices. They also deliver dual video streams, so that two videos can be viewed simultaneously on a single display



1 C2G

25ft HDMI - The C2G Performance Series Premium High Speed HDMI Cable supports all HDMI 2.0 features and has been tested to conform with the Premium HDMI Cable Certification Program for highest performance and ultra-reliability. This cable is ideal for HD Blu-ray and HD DVD video, experiencing resolutions up to 4K (4096 x 2160) at 60Hz, bandwidths up to 18Gbps, HDR for higher contrast ratios and vivid colors, plus 32 uncompressed digital audio channels to provide crystal-clear sound perfect for home theater applications or digital signage. This Premium High Speed HDMI Cable was designed to exceed the highest measure of HDMI performance and will enhance video experiences with higher resolutions, increased speeds, and sharper images. They include integrated finger grips on the top, bottom, and sides, for easy insertion and removal, and the gripping connector shell has 2x greater port retention to keep your devices connected



1 CNCAV

Labor to install delivered equipment.



1 Vanco International

Decor Style Brush Bulk Cable Wall Plates- Single & Almond

* Price Includes Accessories



1 C2G

Bring voice, data, audio and video together in one wall plate. With its smooth face and rounded edges, this wall plate is ideal for residential wiring, and adds style and function to any wiring system. The wall plate fits standard NEMA wallboxes and openings, and mounts to any electrical or surface mount box. Compatible with Leviton Decora Brand and Leviton Decora Brand compatible switches, wall plates, receptacles, inserts and GFCI receptacles. Use this wall plate with multimedia inserts, networking and audio/video applications. Snap-in modules can be mixed and matched to configure a custom wall plate solution.

Please Note: Decora is a registered trademark of Leviton Manufacturing Company, Inc. This product is not manufactured or endorsed by the Leviton Manufacturing Company, Inc.



1 C2G

Decora style wall plate for transitioning to in-wall HDMI cabling, white



1 Chief

The PAC525FCW simplifies flat panel installation by providing an organized, recessed space for routing excess cables and for attaching surge protectors/power conditioners. The addition of the flange and cover adds an aesthetic professional appearance and drywall mounting capability.



1 Chief

A lightweight, low-profile full-motion wall mount for TVs 37-58". Easily installs with one person by mounting the top rail and sliding on the assembly.



1 Samsung Pro AV

65" BEC-H Series Crystal UHD (Ultra High Definition) 4K Pro TV

* Price Includes Accessories



1 C2G

6ft HDMI - These Premium High Speed HDMI Cables have been tested to conform with the Premium HDMI Cable Certification Program for highest performance and ultra-reliability. These cables are ideal for HD Blu-ray and HD DVD video, experiencing resolutions up to 4K60 (3840x2160p), bandwidths up to 18Gbps, HDR for higher contrast ratios and vivid colors, plus 32 uncompressed digital audio channels to provide crystal-clear sound, making them perfect for home theater applications or digital signage.

Convenience

These cables are designed to exceed the highest measure of HDMI performance and will enhance video experiences with higher resolutions, increased speeds, sharper images and are backward compatible with previous HDMI specifications for existing HDMI devices. They also deliver dual video streams, so that two videos can be viewed simultaneously on a single display



1 C2G

25ft HDMI - The C2G Performance Series Premium High Speed HDMI Cable supports all HDMI 2.0 features and has been tested to conform with the Premium HDMI Cable Certification Program for highest performance and ultra-reliability. This cable is ideal for HD Blu-ray and HD DVD video, experiencing resolutions up to 4K (4096 x 2160) at 60Hz, bandwidths up to 18Gbps, HDR for higher contrast ratios and vivid colors, plus 32 uncompressed digital audio channels to provide crystal-clear sound perfect for home theater applications or digital signage. This Premium High Speed HDMI Cable was designed to exceed the highest measure of HDMI performance and will enhance video experiences with higher resolutions, increased speeds, and sharper images. They include integrated finger grips on the top, bottom, and sides, for easy insertion and removal, and the gripping connector shell has 2x greater port retention to keep your devices connected



1 CNCAV

Labor to install delivered equipment.



1 Vanco International

Decor Style Brush Bulk Cable Wall Plates- Single & Almond

* Price Includes Accessories



1 C2G

Bring voice, data, audio and video together in one wall plate. With its smooth face and rounded edges, this wall plate is ideal for residential wiring, and adds style and function to any wiring system. The wall plate fits standard NEMA wallboxes and openings, and mounts to any electrical or surface mount box. Compatible with Leviton Decora Brand and Leviton Decora Brand compatible switches, wall plates, receptacles, inserts and GFCI receptacles. Use this wall plate with multimedia inserts, networking and audio/video applications. Snap-in modules can be mixed and matched to configure a custom wall plate solution.

Please Note: Decora is a registered trademark of Leviton Manufacturing Company, Inc. This product is not manufactured or endorsed by the Leviton Manufacturing Company, Inc.



1 C2G

Decora style wall plate for transitioning to in-wall HDMI cabling, white



1 Chief

The PAC525FCW simplifies flat panel installation by providing an organized, recessed space for routing excess cables and for attaching surge protectors/power conditioners. The addition of the flange and cover adds an aesthetic professional appearance and drywall mounting capability.



1 Chief

A lightweight, low-profile full-motion wall mount for TVs 37-58". Easily installs with one person by mounting the top rail and sliding on the assembly.



1 Samsung Pro AV

65" BEC-H Series Crystal UHD (Ultra High Definition) 4K Pro TV

* Price Includes Accessories



1 C2G

6ft HDMI - These Premium High Speed HDMI Cables have been tested to conform with the Premium HDMI Cable Certification Program for highest performance and ultra-reliability. These cables are ideal for HD Blu-ray and HD DVD video, experiencing resolutions up to 4K60 (3840x2160p), bandwidths up to 18Gbps, HDR for higher contrast ratios and vivid colors, plus 32 uncompressed digital audio channels to provide crystal-clear sound, making them perfect for home theater applications or digital signage.

Convenience

These cables are designed to exceed the highest measure of HDMI performance and will enhance video experiences with higher resolutions, increased speeds, sharper images and are backward compatible with previous HDMI specifications for existing HDMI devices. They also deliver dual video streams, so that two videos can be viewed simultaneously on a single display



1 C2G

25ft HDMI - The C2G Performance Series Premium High Speed HDMI Cable supports all HDMI 2.0 features and has been tested to conform with the Premium HDMI Cable Certification Program for highest performance and ultra-reliability. This cable is ideal for HD Blu-ray and HD DVD video, experiencing resolutions up to 4K (4096 x 2160) at 60Hz, bandwidths up to 18Gbps, HDR for higher contrast ratios and vivid colors, plus 32 uncompressed digital audio channels to provide crystal-clear sound perfect for home theater applications or digital signage. This Premium High Speed HDMI Cable was designed to exceed the highest measure of HDMI performance and will enhance video experiences with higher resolutions, increased speeds, and sharper images. They include integrated finger grips on the top, bottom, and sides, for easy insertion and removal, and the gripping connector shell has 2x greater port retention to keep your devices connected



1 CNCAV

Labor to install delivered equipment.



1 Vanco International

Decor Style Brush Bulk Cable Wall Plates- Single & Almond

* Price Includes Accessories



1 C2G

Bring voice, data, audio and video together in one wall plate. With its smooth face and rounded edges, this wall plate is ideal for residential wiring, and adds style and function to any wiring system. The wall plate fits standard NEMA wallboxes and openings, and mounts to any electrical or surface mount box. Compatible with Leviton Decora Brand and Leviton Decora Brand compatible switches, wall plates, receptacles, inserts and GFCI receptacles. Use this wall plate with multimedia inserts, networking and audio/video applications. Snap-in modules can be mixed and matched to configure a custom wall plate solution.

Please Note: Decora is a registered trademark of Leviton Manufacturing Company, Inc. This product is not manufactured or endorsed by the Leviton Manufacturing Company, Inc.



1 C2G

Decora style wall plate for transitioning to in-wall HDMI cabling, white



1 Chief

The PAC525FCW simplifies flat panel installation by providing an organized, recessed space for routing excess cables and for attaching surge protectors/power conditioners. The addition of the flange and cover adds an aesthetic professional appearance and drywall mounting capability.



1 Chief

A lightweight, low-profile full-motion wall mount for TVs 37-58". Easily installs with one person by mounting the top rail and sliding on the assembly.



1 Samsung Pro AV

65" BEC-H Series Crystal UHD (Ultra High Definition) 4K Pro TV

* Price Includes Accessories



1 C2G

6ft HDMI - These Premium High Speed HDMI Cables have been tested to conform with the Premium HDMI Cable Certification Program for highest performance and ultra-reliability. These cables are ideal for HD Blu-ray and HD DVD video, experiencing resolutions up to 4K60 (3840x2160p), bandwidths up to 18Gbps, HDR for higher contrast ratios and vivid colors, plus 32 uncompressed digital audio channels to provide crystal-clear sound, making them perfect for home theater applications or digital signage.

Convenience

These cables are designed to exceed the highest measure of HDMI performance and will enhance video experiences with higher resolutions, increased speeds, sharper images and are backward compatible with previous HDMI specifications for existing HDMI devices. They also deliver dual video streams, so that two videos can be viewed simultaneously on a single display



1 C2G

25ft HDMI - The C2G Performance Series Premium High Speed HDMI Cable supports all HDMI 2.0 features and has been tested to conform with the Premium HDMI Cable Certification Program for highest performance and ultra-reliability. This cable is ideal for HD Blu-ray and HD DVD video, experiencing resolutions up to 4K (4096 x 2160) at 60Hz, bandwidths up to 18Gbps, HDR for higher contrast ratios and vivid colors, plus 32 uncompressed digital audio channels to provide crystal-clear sound perfect for home theater applications or digital signage. This Premium High Speed HDMI Cable was designed to exceed the highest measure of HDMI performance and will enhance video experiences with higher resolutions, increased speeds, and sharper images. They include integrated finger grips on the top, bottom, and sides, for easy insertion and removal, and the gripping connector shell has 2x greater port retention to keep your devices connected



1 CNCAV

Labor to install delivered equipment.



1 Vanco International

Decor Style Brush Bulk Cable Wall Plates- Single & Almond

* Price Includes Accessories



1 C2G

Bring voice, data, audio and video together in one wall plate. With its smooth face and rounded edges, this wall plate is ideal for residential wiring, and adds style and function to any wiring system. The wall plate fits standard NEMA wallboxes and openings, and mounts to any electrical or surface mount box. Compatible with Leviton Decora Brand and Leviton Decora Brand compatible switches, wall plates, receptacles, inserts and GFCI receptacles. Use this wall plate with multimedia inserts, networking and audio/video applications. Snap-in modules can be mixed and matched to configure a custom wall plate solution.

Please Note: Decora is a registered trademark of Leviton Manufacturing Company, Inc. This product is not manufactured or endorsed by the Leviton Manufacturing Company, Inc.



1 C2G

Decora style wall plate for transitioning to in-wall HDMI cabling, white



1 Chief

The PAC525FCW simplifies flat panel installation by providing an organized, recessed space for routing excess cables and for attaching surge protectors/power conditioners. The addition of the flange and cover adds an aesthetic professional appearance and drywall mounting capability.



1 Chief

A lightweight, low-profile full-motion wall mount for TVs 37-58". Easily installs with one person by mounting the top rail and sliding on the assembly.



1 Samsung Pro AV

65" BEC-H Series Crystal UHD (Ultra High Definition) 4K Pro TV

* Price Includes Accessories



1 C2G

6ft HDMI - These Premium High Speed HDMI Cables have been tested to conform with the Premium HDMI Cable Certification Program for highest performance and ultra-reliability. These cables are ideal for HD Blu-ray and HD DVD video, experiencing resolutions up to 4K60 (3840x2160p), bandwidths up to 18Gbps, HDR for higher contrast ratios and vivid colors, plus 32 uncompressed digital audio channels to provide crystal-clear sound, making them perfect for home theater applications or digital signage.

Convenience

These cables are designed to exceed the highest measure of HDMI performance and will enhance video experiences with higher resolutions, increased speeds, sharper images and are backward compatible with previous HDMI specifications for existing HDMI devices. They also deliver dual video streams, so that two videos can be viewed simultaneously on a single display



1 C2G

25ft HDMI - The C2G Performance Series Premium High Speed HDMI Cable supports all HDMI 2.0 features and has been tested to conform with the Premium HDMI Cable Certification Program for highest performance and ultra-reliability. This cable is ideal for HD Blu-ray and HD DVD video, experiencing resolutions up to 4K (4096 x 2160) at 60Hz, bandwidths up to 18Gbps, HDR for higher contrast ratios and vivid colors, plus 32 uncompressed digital audio channels to provide crystal-clear sound perfect for home theater applications or digital signage. This Premium High Speed HDMI Cable was designed to exceed the highest measure of HDMI performance and will enhance video experiences with higher resolutions, increased speeds, and sharper images. They include integrated finger grips on the top, bottom, and sides, for easy insertion and removal, and the gripping connector shell has 2x greater port retention to keep your devices connected



1 CNCAV

Labor to install delivered equipment.



1 Vanco International

Decor Style Brush Bulk Cable Wall Plates- Single & Almond

* Price Includes Accessories



1 C2G

Bring voice, data, audio and video together in one wall plate. With its smooth face and rounded edges, this wall plate is ideal for residential wiring, and adds style and function to any wiring system. The wall plate fits standard NEMA wallboxes and openings, and mounts to any electrical or surface mount box. Compatible with Leviton Decora Brand and Leviton Decora Brand compatible switches, wall plates, receptacles, inserts and GFCI receptacles. Use this wall plate with multimedia inserts, networking and audio/video applications. Snap-in modules can be mixed and matched to configure a custom wall plate solution.

Please Note: Decora is a registered trademark of Leviton Manufacturing Company, Inc. This product is not manufactured or endorsed by the Leviton Manufacturing Company, Inc.



1 C2G

Decora style wall plate for transitioning to in-wall HDMI cabling, white



1 Chief

The PAC525FCW simplifies flat panel installation by providing an organized, recessed space for routing excess cables and for attaching surge protectors/power conditioners. The addition of the flange and cover adds an aesthetic professional appearance and drywall mounting capability.



1 Chief

A lightweight, low-profile full-motion wall mount for TVs 37-58". Easily installs with one person by mounting the top rail and sliding on the assembly.



1 Samsung Pro AV

65" BEC-H Series Crystal UHD (Ultra High Definition) 4K Pro TV

* Price Includes Accessories



1 C2G

6ft HDMI - These Premium High Speed HDMI Cables have been tested to conform with the Premium HDMI Cable Certification Program for highest performance and ultra-reliability. These cables are ideal for HD Blu-ray and HD DVD video, experiencing resolutions up to 4K60 (3840x2160p), bandwidths up to 18Gbps, HDR for higher contrast ratios and vivid colors, plus 32 uncompressed digital audio channels to provide crystal-clear sound, making them perfect for home theater applications or digital signage.

Convenience

These cables are designed to exceed the highest measure of HDMI performance and will enhance video experiences with higher resolutions, increased speeds, sharper images and are backward compatible with previous HDMI specifications for existing HDMI devices. They also deliver dual video streams, so that two videos can be viewed simultaneously on a single display



1 C2G

25ft HDMI - The C2G Performance Series Premium High Speed HDMI Cable supports all HDMI 2.0 features and has been tested to conform with the Premium HDMI Cable Certification Program for highest performance and ultra-reliability. This cable is ideal for HD Blu-ray and HD DVD video, experiencing resolutions up to 4K (4096 x 2160) at 60Hz, bandwidths up to 18Gbps, HDR for higher contrast ratios and vivid colors, plus 32 uncompressed digital audio channels to provide crystal-clear sound perfect for home theater applications or digital signage. This Premium High Speed HDMI Cable was designed to exceed the highest measure of HDMI performance and will enhance video experiences with higher resolutions, increased speeds, and sharper images. They include integrated finger grips on the top, bottom, and sides, for easy insertion and removal, and the gripping connector shell has 2x greater port retention to keep your devices connected



1 CNCAV

Labor to install delivered equipment.



1 Vanco International

Decor Style Brush Bulk Cable Wall Plates- Single & Almond

* Price Includes Accessories



1 C2G

Bring voice, data, audio and video together in one wall plate. With its smooth face and rounded edges, this wall plate is ideal for residential wiring, and adds style and function to any wiring system. The wall plate fits standard NEMA wallboxes and openings, and mounts to any electrical or surface mount box. Compatible with Leviton Decora Brand and Leviton Decora Brand compatible switches, wall plates, receptacles, inserts and GFCI receptacles. Use this wall plate with multimedia inserts, networking and audio/video applications. Snap-in modules can be mixed and matched to configure a custom wall plate solution.

Please Note: Decora is a registered trademark of Leviton Manufacturing Company, Inc. This product is not manufactured or endorsed by the Leviton Manufacturing Company, Inc.



1 C2G

Decora style wall plate for transitioning to in-wall HDMI cabling, white



1 Chief

The PAC525FCW simplifies flat panel installation by providing an organized, recessed space for routing excess cables and for attaching surge protectors/power conditioners. The addition of the flange and cover adds an aesthetic professional appearance and drywall mounting capability.



1 Chief

A lightweight, low-profile full-motion wall mount for TVs 37-58". Easily installs with one person by mounting the top rail and sliding on the assembly.



1 Samsung Pro AV

65" BEC-H Series Crystal UHD (Ultra High Definition) 4K Pro TV

* Price Includes Accessories



1 C2G

6ft HDMI - These Premium High Speed HDMI Cables have been tested to conform with the Premium HDMI Cable Certification Program for highest performance and ultra-reliability. These cables are ideal for HD Blu-ray and HD DVD video, experiencing resolutions up to 4K60 (3840x2160p), bandwidths up to 18Gbps, HDR for higher contrast ratios and vivid colors, plus 32 uncompressed digital audio channels to provide crystal-clear sound, making them perfect for home theater applications or digital signage.

Convenience

These cables are designed to exceed the highest measure of HDMI performance and will enhance video experiences with higher resolutions, increased speeds, sharper images and are backward compatible with previous HDMI specifications for existing HDMI devices. They also deliver dual video streams, so that two videos can be viewed simultaneously on a single display



1 C2G

25ft HDMI - The C2G Performance Series Premium High Speed HDMI Cable supports all HDMI 2.0 features and has been tested to conform with the Premium HDMI Cable Certification Program for highest performance and ultra-reliability. This cable is ideal for HD Blu-ray and HD DVD video, experiencing resolutions up to 4K (4096 x 2160) at 60Hz, bandwidths up to 18Gbps, HDR for higher contrast ratios and vivid colors, plus 32 uncompressed digital audio channels to provide crystal-clear sound perfect for home theater applications or digital signage. This Premium High Speed HDMI Cable was designed to exceed the highest measure of HDMI performance and will enhance video experiences with higher resolutions, increased speeds, and sharper images. They include integrated finger grips on the top, bottom, and sides, for easy insertion and removal, and the gripping connector shell has 2x greater port retention to keep your devices connected



1 CNCAV

Labor to install delivered equipment.



1 Vanco International

Decor Style Brush Bulk Cable Wall Plates- Single & Almond

* Price Includes Accessories



1 C2G

Bring voice, data, audio and video together in one wall plate. With its smooth face and rounded edges, this wall plate is ideal for residential wiring, and adds style and function to any wiring system. The wall plate fits standard NEMA wallboxes and openings, and mounts to any electrical or surface mount box. Compatible with Leviton Decora Brand and Leviton Decora Brand compatible switches, wall plates, receptacles, inserts and GFCI receptacles. Use this wall plate with multimedia inserts, networking and audio/video applications. Snap-in modules can be mixed and matched to configure a custom wall plate solution.

Please Note: Decora is a registered trademark of Leviton Manufacturing Company, Inc. This product is not manufactured or endorsed by the Leviton Manufacturing Company, Inc.



1 C2G

Decora style wall plate for transitioning to in-wall HDMI cabling, white



1 Chief

The PAC525FCW simplifies flat panel installation by providing an organized, recessed space for routing excess cables and for attaching surge protectors/power conditioners. The addition of the flange and cover adds an aesthetic professional appearance and drywall mounting capability.



1 Chief

A lightweight, low-profile full-motion wall mount for TVs 37-58". Easily installs with one person by mounting the top rail and sliding on the assembly.



1 Samsung Pro AV

65" BEC-H Series Crystal UHD (Ultra High Definition) 4K Pro TV

* Price Includes Accessories



1 C2G

6ft HDMI - These Premium High Speed HDMI Cables have been tested to conform with the Premium HDMI Cable Certification Program for highest performance and ultra-reliability. These cables are ideal for HD Blu-ray and HD DVD video, experiencing resolutions up to 4K60 (3840x2160p), bandwidths up to 18Gbps, HDR for higher contrast ratios and vivid colors, plus 32 uncompressed digital audio channels to provide crystal-clear sound, making them perfect for home theater applications or digital signage.

Convenience

These cables are designed to exceed the highest measure of HDMI performance and will enhance video experiences with higher resolutions, increased speeds, sharper images and are backward compatible with previous HDMI specifications for existing HDMI devices. They also deliver dual video streams, so that two videos can be viewed simultaneously on a single display



1 C2G

25ft HDMI - The C2G Performance Series Premium High Speed HDMI Cable supports all HDMI 2.0 features and has been tested to conform with the Premium HDMI Cable Certification Program for highest performance and ultra-reliability. This cable is ideal for HD Blu-ray and HD DVD video, experiencing resolutions up to 4K (4096 x 2160) at 60Hz, bandwidths up to 18Gbps, HDR for higher contrast ratios and vivid colors, plus 32 uncompressed digital audio channels to provide crystal-clear sound perfect for home theater applications or digital signage. This Premium High Speed HDMI Cable was designed to exceed the highest measure of HDMI performance and will enhance video experiences with higher resolutions, increased speeds, and sharper images. They include integrated finger grips on the top, bottom, and sides, for easy insertion and removal, and the gripping connector shell has 2x greater port retention to keep your devices connected



1 CNCAV

Labor to install delivered equipment.



1 Vanco International

Decor Style Brush Bulk Cable Wall Plates- Single & Almond

* Price Includes Accessories



1 C2G

Bring voice, data, audio and video together in one wall plate. With its smooth face and rounded edges, this wall plate is ideal for residential wiring, and adds style and function to any wiring system. The wall plate fits standard NEMA wallboxes and openings, and mounts to any electrical or surface mount box. Compatible with Leviton Decora Brand and Leviton Decora Brand compatible switches, wall plates, receptacles, inserts and GFCI receptacles. Use this wall plate with multimedia inserts, networking and audio/video applications. Snap-in modules can be mixed and matched to configure a custom wall plate solution.

Please Note: Decora is a registered trademark of Leviton Manufacturing Company, Inc. This product is not manufactured or endorsed by the Leviton Manufacturing Company, Inc.



1 C2G

Decora style wall plate for transitioning to in-wall HDMI cabling, white



1 Chief

The PAC525FCW simplifies flat panel installation by providing an organized, recessed space for routing excess cables and for attaching surge protectors/power conditioners. The addition of the flange and cover adds an aesthetic professional appearance and drywall mounting capability.



1 Chief

A lightweight, low-profile full-motion wall mount for TVs 37-58". Easily installs with one person by mounting the top rail and sliding on the assembly.



1 Samsung Pro AV

65" BEC-H Series Crystal UHD (Ultra High Definition) 4K Pro TV

* Price Includes Accessories



1 C2G

6ft HDMI - These Premium High Speed HDMI Cables have been tested to conform with the Premium HDMI Cable Certification Program for highest performance and ultra-reliability. These cables are ideal for HD Blu-ray and HD DVD video, experiencing resolutions up to 4K60 (3840x2160p), bandwidths up to 18Gbps, HDR for higher contrast ratios and vivid colors, plus 32 uncompressed digital audio channels to provide crystal-clear sound, making them perfect for home theater applications or digital signage.

Convenience

These cables are designed to exceed the highest measure of HDMI performance and will enhance video experiences with higher resolutions, increased speeds, sharper images and are backward compatible with previous HDMI specifications for existing HDMI devices. They also deliver dual video streams, so that two videos can be viewed simultaneously on a single display



1 C2G

25ft HDMI - The C2G Performance Series Premium High Speed HDMI Cable supports all HDMI 2.0 features and has been tested to conform with the Premium HDMI Cable Certification Program for highest performance and ultra-reliability. This cable is ideal for HD Blu-ray and HD DVD video, experiencing resolutions up to 4K (4096 x 2160) at 60Hz, bandwidths up to 18Gbps, HDR for higher contrast ratios and vivid colors, plus 32 uncompressed digital audio channels to provide crystal-clear sound perfect for home theater applications or digital signage. This Premium High Speed HDMI Cable was designed to exceed the highest measure of HDMI performance and will enhance video experiences with higher resolutions, increased speeds, and sharper images. They include integrated finger grips on the top, bottom, and sides, for easy insertion and removal, and the gripping connector shell has 2x greater port retention to keep your devices connected



1 CNCAV

Labor to install delivered equipment.



1 Vanco International

Decor Style Brush Bulk Cable Wall Plates- Single & Almond

* Price Includes Accessories



1 C2G

Bring voice, data, audio and video together in one wall plate. With its smooth face and rounded edges, this wall plate is ideal for residential wiring, and adds style and function to any wiring system. The wall plate fits standard NEMA wallboxes and openings, and mounts to any electrical or surface mount box. Compatible with Leviton Decora Brand and Leviton Decora Brand compatible switches, wall plates, receptacles, inserts and GFCI receptacles. Use this wall plate with multimedia inserts, networking and audio/video applications. Snap-in modules can be mixed and matched to configure a custom wall plate solution.

Please Note: Decora is a registered trademark of Leviton Manufacturing Company, Inc. This product is not manufactured or endorsed by the Leviton Manufacturing Company, Inc.



1 C2G

Decora style wall plate for transitioning to in-wall HDMI cabling, white



1 Chief

The PAC525FCW simplifies flat panel installation by providing an organized, recessed space for routing excess cables and for attaching surge protectors/power conditioners. The addition of the flange and cover adds an aesthetic professional appearance and drywall mounting capability.



1 Chief

A lightweight, low-profile full-motion wall mount for TVs 37-58". Easily installs with one person by mounting the top rail and sliding on the assembly.



1 Samsung Pro AV

65" BEC-H Series Crystal UHD (Ultra High Definition) 4K Pro TV

* Price Includes Accessories



1 C2G

6ft HDMI - These Premium High Speed HDMI Cables have been tested to conform with the Premium HDMI Cable Certification Program for highest performance and ultra-reliability. These cables are ideal for HD Blu-ray and HD DVD video, experiencing resolutions up to 4K60 (3840x2160p), bandwidths up to 18Gbps, HDR for higher contrast ratios and vivid colors, plus 32 uncompressed digital audio channels to provide crystal-clear sound, making them perfect for home theater applications or digital signage.

Convenience

These cables are designed to exceed the highest measure of HDMI performance and will enhance video experiences with higher resolutions, increased speeds, sharper images and are backward compatible with previous HDMI specifications for existing HDMI devices. They also deliver dual video streams, so that two videos can be viewed simultaneously on a single display



1 C2G

25ft HDMI - The C2G Performance Series Premium High Speed HDMI Cable supports all HDMI 2.0 features and has been tested to conform with the Premium HDMI Cable Certification Program for highest performance and ultra-reliability. This cable is ideal for HD Blu-ray and HD DVD video, experiencing resolutions up to 4K (4096 x 2160) at 60Hz, bandwidths up to 18Gbps, HDR for higher contrast ratios and vivid colors, plus 32 uncompressed digital audio channels to provide crystal-clear sound perfect for home theater applications or digital signage. This Premium High Speed HDMI Cable was designed to exceed the highest measure of HDMI performance and will enhance video experiences with higher resolutions, increased speeds, and sharper images. They include integrated finger grips on the top, bottom, and sides, for easy insertion and removal, and the gripping connector shell has 2x greater port retention to keep your devices connected



1 CNCAV

Labor to install delivered equipment.



1 Vanco International

Decor Style Brush Bulk Cable Wall Plates- Single & Almond

* Price Includes Accessories



1 C2G

Bring voice, data, audio and video together in one wall plate. With its smooth face and rounded edges, this wall plate is ideal for residential wiring, and adds style and function to any wiring system. The wall plate fits standard NEMA wallboxes and openings, and mounts to any electrical or surface mount box. Compatible with Leviton Decora Brand and Leviton Decora Brand compatible switches, wall plates, receptacles, inserts and GFCI receptacles. Use this wall plate with multimedia inserts, networking and audio/video applications. Snap-in modules can be mixed and matched to configure a custom wall plate solution.

Please Note: Decora is a registered trademark of Leviton Manufacturing Company, Inc. This product is not manufactured or endorsed by the Leviton Manufacturing Company, Inc.



1 C2G

Decora style wall plate for transitioning to in-wall HDMI cabling, white



1 Chief

The PAC525FCW simplifies flat panel installation by providing an organized, recessed space for routing excess cables and for attaching surge protectors/power conditioners. The addition of the flange and cover adds an aesthetic professional appearance and drywall mounting capability.



1 Chief

A lightweight, low-profile full-motion wall mount for TVs 37-58". Easily installs with one person by mounting the top rail and sliding on the assembly.



1 Samsung Pro AV

65" BEC-H Series Crystal UHD (Ultra High Definition) 4K Pro TV

* Price Includes Accessories



1 C2G

6ft HDMI - These Premium High Speed HDMI Cables have been tested to conform with the Premium HDMI Cable Certification Program for highest performance and ultra-reliability. These cables are ideal for HD Blu-ray and HD DVD video, experiencing resolutions up to 4K60 (3840x2160p), bandwidths up to 18Gbps, HDR for higher contrast ratios and vivid colors, plus 32 uncompressed digital audio channels to provide crystal-clear sound, making them perfect for home theater applications or digital signage.

Convenience

These cables are designed to exceed the highest measure of HDMI performance and will enhance video experiences with higher resolutions, increased speeds, sharper images and are backward compatible with previous HDMI specifications for existing HDMI devices. They also deliver dual video streams, so that two videos can be viewed simultaneously on a single display



1 C2G

25ft HDMI - The C2G Performance Series Premium High Speed HDMI Cable supports all HDMI 2.0 features and has been tested to conform with the Premium HDMI Cable Certification Program for highest performance and ultra-reliability. This cable is ideal for HD Blu-ray and HD DVD video, experiencing resolutions up to 4K (4096 x 2160) at 60Hz, bandwidths up to 18Gbps, HDR for higher contrast ratios and vivid colors, plus 32 uncompressed digital audio channels to provide crystal-clear sound perfect for home theater applications or digital signage. This Premium High Speed HDMI Cable was designed to exceed the highest measure of HDMI performance and will enhance video experiences with higher resolutions, increased speeds, and sharper images. They include integrated finger grips on the top, bottom, and sides, for easy insertion and removal, and the gripping connector shell has 2x greater port retention to keep your devices connected



1 CNCAV

Labor to install delivered equipment.



1 Vanco International

Decor Style Brush Bulk Cable Wall Plates- Single & Almond

* Price Includes Accessories



1 C2G

Bring voice, data, audio and video together in one wall plate. With its smooth face and rounded edges, this wall plate is ideal for residential wiring, and adds style and function to any wiring system. The wall plate fits standard NEMA wallboxes and openings, and mounts to any electrical or surface mount box. Compatible with Leviton Decora Brand and Leviton Decora Brand compatible switches, wall plates, receptacles, inserts and GFCI receptacles. Use this wall plate with multimedia inserts, networking and audio/video applications. Snap-in modules can be mixed and matched to configure a custom wall plate solution.

Please Note: Decora is a registered trademark of Leviton Manufacturing Company, Inc. This product is not manufactured or endorsed by the Leviton Manufacturing Company, Inc.



1 C2G

Decora style wall plate for transitioning to in-wall HDMI cabling, white



1 Chief

The PAC525FCW simplifies flat panel installation by providing an organized, recessed space for routing excess cables and for attaching surge protectors/power conditioners. The addition of the flange and cover adds an aesthetic professional appearance and drywall mounting capability.



1 Chief

A lightweight, low-profile full-motion wall mount for TVs 37-58". Easily installs with one person by mounting the top rail and sliding on the assembly.



1 Samsung Pro AV

65" BEC-H Series Crystal UHD (Ultra High Definition) 4K Pro TV

* Price Includes Accessories



1 C2G

6ft HDMI - These Premium High Speed HDMI Cables have been tested to conform with the Premium HDMI Cable Certification Program for highest performance and ultra-reliability. These cables are ideal for HD Blu-ray and HD DVD video, experiencing resolutions up to 4K60 (3840x2160p), bandwidths up to 18Gbps, HDR for higher contrast ratios and vivid colors, plus 32 uncompressed digital audio channels to provide crystal-clear sound, making them perfect for home theater applications or digital signage.

Convenience

These cables are designed to exceed the highest measure of HDMI performance and will enhance video experiences with higher resolutions, increased speeds, sharper images and are backward compatible with previous HDMI specifications for existing HDMI devices. They also deliver dual video streams, so that two videos can be viewed simultaneously on a single display



1 C2G

25ft HDMI - The C2G Performance Series Premium High Speed HDMI Cable supports all HDMI 2.0 features and has been tested to conform with the Premium HDMI Cable Certification Program for highest performance and ultra-reliability. This cable is ideal for HD Blu-ray and HD DVD video, experiencing resolutions up to 4K (4096 x 2160) at 60Hz, bandwidths up to 18Gbps, HDR for higher contrast ratios and vivid colors, plus 32 uncompressed digital audio channels to provide crystal-clear sound perfect for home theater applications or digital signage. This Premium High Speed HDMI Cable was designed to exceed the highest measure of HDMI performance and will enhance video experiences with higher resolutions, increased speeds, and sharper images. They include integrated finger grips on the top, bottom, and sides, for easy insertion and removal, and the gripping connector shell has 2x greater port retention to keep your devices connected



1 CNCAV

Labor to install delivered equipment.



1 Vanco International

Decor Style Brush Bulk Cable Wall Plates- Single & Almond

* Price Includes Accessories



1 Airtame

Enterprise grade wireless streaming and digital signage
 Airtame is a small HDMI adapter which plugs into a shared display (TV, projector, etc.) and allows you to wirelessly share any computer or mobile device, through your existing network infrastructure. When you're not wirelessly sharing your screen to Airtame, the device can be configured to display digital signage content, which can be managed through the Airtame Cloud management tool.
 Wirelessly share your computer screen from Mac, Windows, Chromebook, iOS, Android and Linux. Airtame supports wireless screen sharing through AirPlay, Miracast, Google Cast, and the Airtame application
 Easy installation and setup. Plug Airtame device into the HDMI port of any TV or projector and connect to your WiFi network with an easy-to-use app. You can mount the Airtame device to the back of your TV, projector, or directly on your wall using the magnetic or adhesive mounting system. The Airtame device is also Kensington Lock compatible to secur



1 Chief

The PAC525FCW simplifies flat panel installation by providing an organized, recessed space for routing excess cables and for attaching surge protectors/power conditioners. The addition of the flange and cover adds an aesthetic professional appearance and drywall mounting capability.



1 Chief

A lightweight, low-profile full-motion wall mount for TVs 37-58". Easily installs with one person by mounting the top rail and sliding on the assembly.



1 Samsung Pro AV

65" BEC-H Series Crystal UHD (Ultra High Definition) 4K Pro TV



1 CNC AV

Labor to install delivered equipment.

* Price Includes Accessories

Project Subtotal:

\$213,330.49

* Price Includes Accessories

City Hall AV

Project No : CNC P-1784

Rev. 3

10/28/2024

Page 73 of 74

PROJECT SUMMARY

Total Installation Price:

\$213,330.49

Grand Total:

\$213,330.49

Client: Eric Belaj

Date

Contractor: CNC Pro AV

Date



CNC Pro AV

335 League St S
Sulphur Springs, TX 75482

(903) 348-3314

**CITY OF BURNET
- CITY HALL AV**

301 EAST JACKSON ST, BURNET,
TX 78611

DATE:

10/28/2024

DRAWN BY:

EA

DESIGNED BY:

EA

APPROVED BY:

JM

REVISIONS:

####

SHEET TITLE:

AV COVER

SHEET NO.

AV0.00

GENERAL ABBREVIATIONS

@	AT	L	LENGTH, LEFT
3DC	3D CONTROLLER	L/R	LEFT/RIGHT
A/C	AIR CONDITIONING	LAN	LOCAL AREA NETWORK
ABV	ABOVE	LB	POUNDS
AC	ALTERNATING CURRENT	LF	LINEAR FEET
ADA	AMERICANS WITH DISABILITIES ACT	LTG	LIGHTING
ADJ	ADJUSTABLE	MAX	MAXIMUM
AFC	ABOVE FINISHED CEILING	MDF	MAIN DISTRIBUTION FRAME
AFB	ABOVE FINISHED FLOOR	MECH	MECHANICAL
AFG	ABOVE FINISHED GRADE	MIN	MINIMUM
AHJ	AUTHORITY HAVING JURISDICTION	MMFO	MULTIMODE FIBER OPTIC CABLE
ALT	ALTERNATE	MTD	MOUNTED
ANSI	AMERICAN NATIONAL STANDARDS INSTITUTE	NA	NORMALLY CLOSED
ARCH	ARCHITECT, ARCHITECTURAL	NC	NATIONAL ELECTRICAL CODE
ASME	AMERICAN SOCIETY OF MECHANICAL ENGINEERS	NEC	NATIONAL ELECTRICAL MANUFACTURER'S ASSOC.
AUX	AUXILIARY	NEMA	NETWORK
AWG	AMERICAN WIRE GAUGE	NIC	NOT IN CONTRACT
BFC	BELOW FINISHED CEILING	NO	NORMALLY OPEN
BFF	BELOW FINISHED FLOOR	NTS	NOT TO SCALE
BLDG	BUILDING	OC	ON CENTER
BOH	BACK OF HOUSE	OD	OUTSIDE DIAMETER
BOP	BOTTOM OF PIPE	OFCI	OWNER FURNISHED CONTRACTOR INSTALLED
BOS	BOTTOM OF STRUCTURE	OFE	OWNER FURNISHED EQUIPMENT
C	CONDUIT	OFOI	OWNER FURNISHED OWNER INSTALLED
CAT	CATEGORY CABLE	P	PRIMARY
CKT	CIRCUIT	P/O	PART OF
CL	CENTER LINE	PC	PERSONAL COMPUTER
CLG	CEILING	PDU	POWER DISTRIBUTION UNIT
CMU	CONCRETE MASONRY UNIT	PGM	PROGRAM
COL	COLUMN	PH	PHASE
CTRL	CONTROL	PNL	PANEL
D	DEPTH, DEEP	PROC	PROCESSOR
DC	DIRECT CURRENT	PRH	PROJECT RECEPTACLE HEIGHT
DC	DOWNSTAGE CENTER	PRX	PROXIMITY SENSOR
DEG	DEGREES	PS	POWER SUPPLY
DEMO	DEMOLITION	PSF	POUNDS PER SQUARE FOOT
DFP	DIRECTOR'S FLOOR POCKET	PSH	PROJECT SWITCH HEIGHT
DIA	DIAMETER	PSI	POUNDS PER SQUARE INCH
DIM	DIMENSION	PT	PASS THROUGH
DIV	DIVISION	PVC	POLYVINYL CHLORIDE
DS	DOWNSTAGE	PWR	POWER
DSL	DOWNSTAGE LEFT	QTY	QUANTITY
DSR	DOWNSTAGE RIGHT	R	RIGHT
DWG	DRAWING	RCP	REFLECTED CEILING PLAN
EA	EACH	REF	REFERENCE, REFER
EC	ELECTRICAL CONTRACTOR	REINF	REINFORCING
EL	ELEVATION	REQD	REQUIRED
ELEC	ELECTRICAL	REV	REVISION, REVISE
ENCL	ENCLOSURE	RM	ROOM
EQ	EQUAL	RO	ROUGH OPENING
EQUIP	EQUIPMENT	RPM	REVOLUTIONS PER MINUTE
ER	EQUIPMENT RACK	S	SURFACE, SECONDARY
ESW	ETHERNET SWITCH	SQFT	SQUARE FEET
EXIST	EXISTING	SIM	SIMILAR
FA	FIRE ALARM	SL	STAGE LEFT
FB	FLOOR BOX	SMFO	SINGLE MODE FIBER OPTIC CABLE
FLEX	FLEXIBLE	SMP	STAGE MANAGER POSITION
FLR	FLOOR	SPEC	SPECIFICATION
FO	FINISHED OPENING	SQ	SQUARE
FOH	FRONT OF HOUSE	SR	STAGE RIGHT
FPB	FIBER OPTIC PATCHBAY	STD	STANDARD
FFM	FEET PER MINUTE	STP	SHIELDED TWISTED PAIR
FT	FOOT, FEET	SURF	SURFACE
FV	FIELD VERIFY	SUSP	SUSPEND
GND	GROUND	TBD	TO BE DETERMINED
GA	GAUGE	THRU	THROUGH
H	HEIGHT	TYP	TYPICAL
HL	HOUSE LEFT	UC	UPSTAGE CENTER
HMP	HOUSE MANAGER POSITION	UNO	UNDERWRITERS LABORATORIES, INC.
HOR	HORIZONTAL	UNO	UNLESS NOTED OTHERWISE
HP	HORSEPOWER	UPS	UNINTERRUPTIBLE POWER SUPPLY
HR	HOUSE RIGHT	US	UPSTAGE
HZ	HERTZ	USL	UPSTAGE LEFT
IO	INPUT/OUTPUT	USR	UPSTAGE RIGHT
ID	INSIDE DIAMETER	USB	UNIVERSAL SERIAL BUS
IDF	INTERMEDIATE DISTRIBUTION FRAME	UTP	UNSHIELDED TWISTED PAIR
IG	ISOLATED GROUND	V	VOLT
ISO	ISOLATED	V/A	VOLT-AMPRE
JB	JUNCTION BOX	VERT	VERTICAL
JBD	JUNCTION BOX -DATA	VIF	VERIFY IN FIELD
JP	JUNCTION BOX -SYSTEM POWER	W	WITH
KPD	KEYPAD	W/O	WITHOUT
KW	KILOWATT	WP	WEATHERPROOF
		WT	WEIGHT

AUDIO VISUAL ABBREVIATIONS

ADA	AUDIO DISTRIBUTION AMPLIFIER	KVM	KEYBOARD VIDEO MOUSE
AES	AUDIO ENGINEERING SOCIETY	LA	LINE AMPLIFIER
ALS	ASSISTED LISTENING SYSTEM	LIM	LIMITER
AMP	AMPLIFIER, AMPRES	LL	LINE LEVEL
ANT	ANTENNAE		
ANT DA	ANTENNA DISTRIBUTION AMPLIFIER		
APB	AUDIO PATCH BAY	MATV	MASTER ANTENNA TELEVISION
AV	AUDIO VIDEO	MIC	MICROPHONE
AVS	AUDIO VIDEO SWITCHER	MICPRE	MICROPHONE PREAMP
		MIX	MIXER
BR	BLU-RAY DISC PLAYER	ML	MICROPHONE LEVEL
BDR	BLU-RAY DISC RECORDER	MOD	MODULATOR
BGM	BACKGROUND MUSIC PLAYER	MON	MONITOR / VIDEO DISPLAY
		MTR	MULTITRACK PLAYER/RECORDER
		MTX	MATRIX
CAM	CAMERA		
CATV	CABLE TELEVISION		
CCTV	CLOSED CIRCUIT TELEVISION	NG	NOISE GENERATOR
CCU	CAMERA CONTROL UNIT		
CDP	COMPACT DISC PLAYER	PA	PUBLIC ADDRESS
CG	CHARACTER GENERATOR	PAD	AUDIO ATTENUATOR
CONV	CONVERTER	PEQ	PARAMETRIC EQUALIZER
CU	COLLABORATION UNIT	PSP	POWERED SPEAKER
		PTZ	PANTILT/zoom
DA	DISTRIBUTION AMPLIFIER		
DAN	DIGITAL AUDIO NETWORK	REC	RECORDER
DM	DIGITAL MEDIA		
DM-MTX	DIGITAL MEDIA MATRIX	SATRX	SATELLITE RECEIVER
DMP	DIGITAL MEDIA PLAYER	SB	SCOREBOARD
DMP5	DIGITAL MEDIA PRESENTATION SWITCHER	SC	SCAN CONVERTER
DMR	DIGITAL MEDIA RECORDER	SDI	SERIAL DIGITAL INTERFACE
DMRX	DIGITAL MEDIA RECEIVER / DECODER	SPDT	SINGLE POLE DOUBLE THROW
DMTX	DIGITAL MEDIA TRANSMITTER / ENCODER	SPG	SYNC PULSE GENERATOR
DMU	DIGITAL MESSAGE UNIT	SPL	SPLITTER
DOC CAM	DOCUMENT CAMERA	SPK	SPEAKER
DP	DISPLAY PORT	SPLIT	MICROPHONE SPLITTER
DPDT	DOUBLE-POLE, DOUBLE-THROW	SPST	SINGLE POLE SINGLE THROW
DPST	DOUBLE-POLE, SINGLE-THROW	STREAM	DIGITAL VIDEO STREAMING
DSP	DIGITAL SIGNAL PROCESSOR	SUM	AUDIO SUMMING DEVICE
DVE	DIGITAL VIDEO EFFECTS	SW	SWITCHER
DVR	DIGITAL VIDEO RECORDER		
		TD	THROW DISTANCE
EBU	EUROPEAN BROADCASTING UNION	TP	TOUCHPANEL
EQ	EQUALIZER	TV	TELEVISION
FC	FORMAT CONVERTER	VBS	VIDEO BURST SYNC
FPM	FLAT PANEL MONITOR	VC	VOLUME CONTROL
FORX	FIBER OPTIC RECEIVER	VCA	VOLTAGE CONTROLLED AMPLIFIER
FOTX	FIBER OPTIC TRANSMITTER	VDA	VIDEO DISTRIBUTION AMPLIFIER
		VGA	VIDEO GRAPHICS ARRAY
HDMI	HIGH DEFINITION MULTIMEDIA INTERFACE	VP	VIDEO PROJECTOR
HDRX	HDMI RECEIVER	VPB	VIDEO PATCH BAY
HSDI	HD SERIAL DIGITAL INTERFACE	VS	VECTOR SCOPE
HDTX	HDMI TRANSMITTER	VSG	VIDEO SYNC GENERATOR
		VSR	VIDEO SERVER
ICOM	INTERCOM	VSW	VIDEO SWITCH
IFB	INTERRUPTED FOLDBACK	VTC	VIDEO TELECONFERENCING SYSTEM
IPTV	INTERNET PROTOCOL TELEVISION	WVP	VIDEO WALL PROCESSOR
JBA	JUNCTION BOX -AUDIO	WFM	WAVEFORM MONITOR
JBC	JUNCTION BOX -CONTROL	WMS	WIRELESS MICROPHONE SYSTEM
JBE	JUNCTION BOX -ENG TRUCKS	WTX	WIRELESS TRANSMITTER
JBL	JUNCTION BOX -AUDIO LINE LEVEL		
JBM	JUNCTION BOX -AUDIO MIC LEVEL	XFMR	TRANSFORMER
JBR	JUNCTION BOX -RADIO	XOVR	CROSSOVER
JBS	JUNCTION BOX -SPEAKER		
JBT	JUNCTION BOX -BROADCAST		
JBV	JUNCTION BOX -VIDEO		



CNC Pro AV

335 League St S
Sulphur Springs, TX 75482

(903) 348-3314

**CITY OF BURNET
- CITY HALL AV**

301 EAST JACKSON ST, BURNET,
TX 78611

DATE:

10/07/2024

DRAWN BY:

EA

DESIGNED BY:

EA

APPROVED BY:

JM

REVISIONS:

####

SHEET TITLE:

AV LEGEND

SHEET NO.

AV0.01

CNC PLAN SYMBOL LEGEND	
	WALL MOUNTED DUPLEX AC RECEPTACLE
	WALL MOUNTED QUAD AC RECEPTACLE
	CEILING MOUNTED DUPLEX AC RECEPTACLE
	CEILING MOUNTED QUAD AC RECEPTACLE
	FLOOR MOUNTED DUPLEX AC RECEPTACLE
	FLOOR MOUNTED QUAD AC RECEPTACLE
	WALL MOUNTED JUNCTION BOX
	CEILING MOUNTED JUNCTION BOX
	FLOOR BOX W/ INTERNAL AC RECEPTACLE
	WALL MOUNTED DATA RECEPTACLE
	CEILING MOUNTED DATA RECEPTACLE

AV LEGEND			
LABEL	DESCRIPTION	BACKBOX/RACEWAY	ELEVATION
AV1	AUDIO/VIDEO INPUT	4" X 4" BACKBOX WITH 1-GANG MUDRING ADAPTER	1'-6" AFF
AV2	AUDIO/VIDEO INPUT (AT TABLE)	N/A	N/A
CAM1	PTZ CAMERA TYPE 1	4" X 4" BACKBOX WITH 1-GANG MUDRING ADAPTER	OWNER VERIFY
CAM2	PTZ CAMERA TYPE 2	4" X 4" BACKBOX WITH 1-GANG MUDRING ADAPTER	OWNER VERIFY
ER-AV1	AUDIO/VIDEO EQUIPMENT RACK	N/A	---
FP1	65" FLAT PANEL DISPLAY	CHIEF PAC525FCW	OWNER VERIFY
FP2	75" FLAT PANEL DISPLAY	CHIEF PAC525FCW	OWNER VERIFY
FP3	85" FLAT PANEL DISPLAY	CHIEF PAC525FCW	OWNER VERIFY
MIC	CEILING BEAMFORMING MICROPHONE	---	IN-CEILING
S1	IN-CEILING LOUDSPEAKER	---	IN-CEILING
SB1	SMALL OFFICE VIDEO SOUND BAR	N/A	TOP OF DISPLAY



CNC Pro AV

335 League St S
Sulphur Springs, TX 75482

(903) 348-3314

CITY OF BURNET - CITY HALL AV

301 EAST JACKSON ST, BURNET,
TX 78611

DATE:
10/07/2024

DRAWN BY:
EA

DESIGNED BY:
EA

APPROVED BY:
JM

REVISIONS:


####

SHEET TITLE:

OVERALL FLOOR PLAN


SHEET NO.

AV2.01

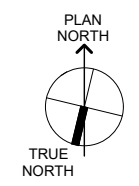

1 FLOOR PLAN


Scale: 1/8" = 1'-0"

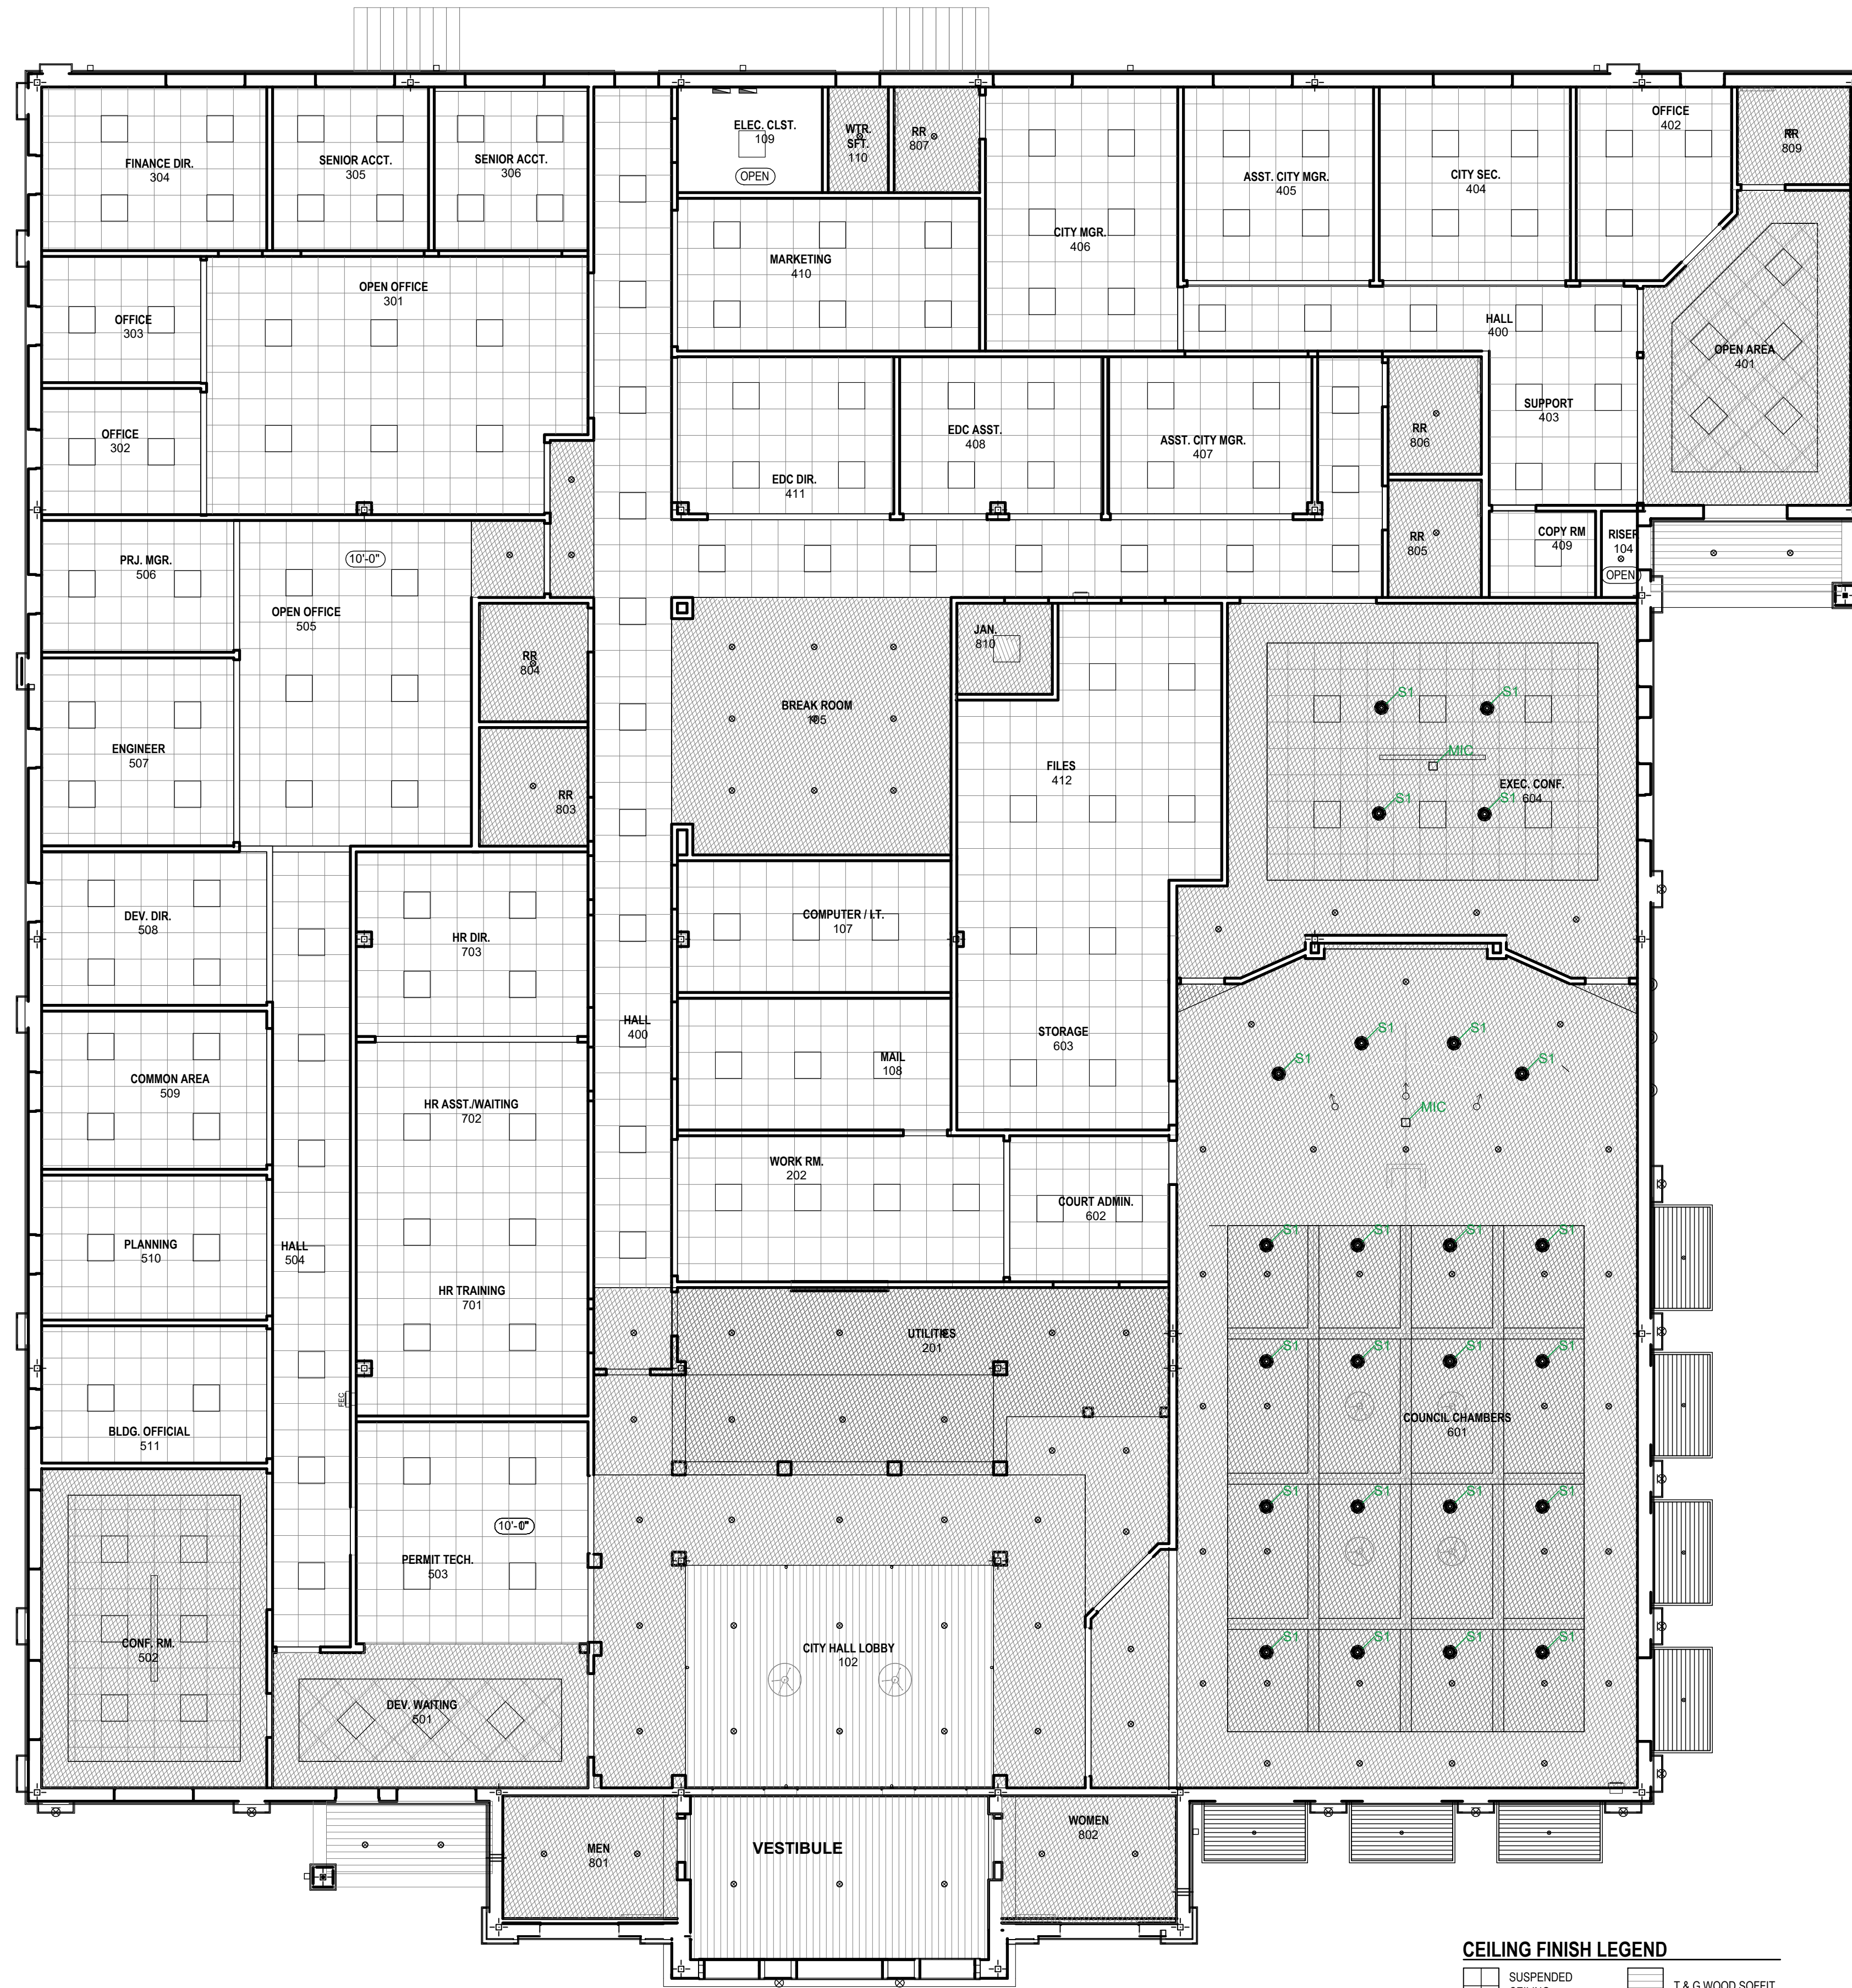

CEILING FINISH LEGEND

- SUSPENDED CEILING
- GYPBD. CEILING
- T & G WOOD SOFFIT
- FURR-DOWN OVER CABINET OR DOORS

NOTE:
1. ALL CEILINGS ARE 9'-0" U.N.O.

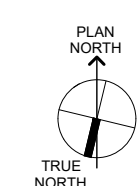

CNC Pro AV
335 League St S
Sulphur Springs, TX 75482
(903) 348-3314

**CITY OF BURNET
- CITY HALL AV**

301 EAST JACKSON ST, BURNET,
TX 78611

DATE:
10/07/2024
DRAWN BY:
EA
DESIGNED BY:
EA
APPROVED BY:
JM

REVISIONS:

####

SHEET TITLE:

**REFLECTIVE
CEILING PLAN**

SHEET NO.



CNC Pro AV

335 League St S
Sulphur Springs, TX 75482

(903) 348-3314

**CITY OF BURNET
- CITY HALL AV**

301 EAST JACKSON ST, BURNET,
TX 78611

DATE:

10/07/2024

DRAWN BY:

EA

DESIGNED BY:

EA

APPROVED BY:

JM

REVISIONS:

####

SHEET TITLE:

RACK DETAIL

SHEET NO.

AV5.01

ER-AV1

35	1RU BLANK	
34	SWI-101	
33	1RU BRUSH	
32	1RU BLANK	
31	CON-101	
30	1RU BLANK	
29	VID-111	
28	STR-101	WIR-101
27	6RU BLANK	
26		
25		
24	6RU BLANK	
23		
22		
21	3RU DRAWER	
20		
19		
18	2RU DRAWER	
17		
16		
15	1RU VENT	
14		
13		
12	AMP-102	
11		
10		
9	1RU VENT	
8		
7		
6	AMP-101	
5		
4		
3	2RU BLANK	
2		
1		

FRONT VIEW

1 AV RACK DETAIL

Scale: NTS

CNC Pro AV

335 League St S
Sulphur Springs, TX 75482

(903) 348-3314

CITY OF BURNET
- CITY HALL AV

301 EAST JACKSON ST, BURNET,
TX 78611

DATE:

10/28/2024

DRAWN BY:

EA

DESIGNED BY:

EA

APPROVED BY:

JM

REVISIONS:

####

SHEET TITLE:


PLATE DETAILS

SHEET NO.

AV7.01



1 ASSISTED LISTENING (WA) PLATE DETAIL
Scale: NTS

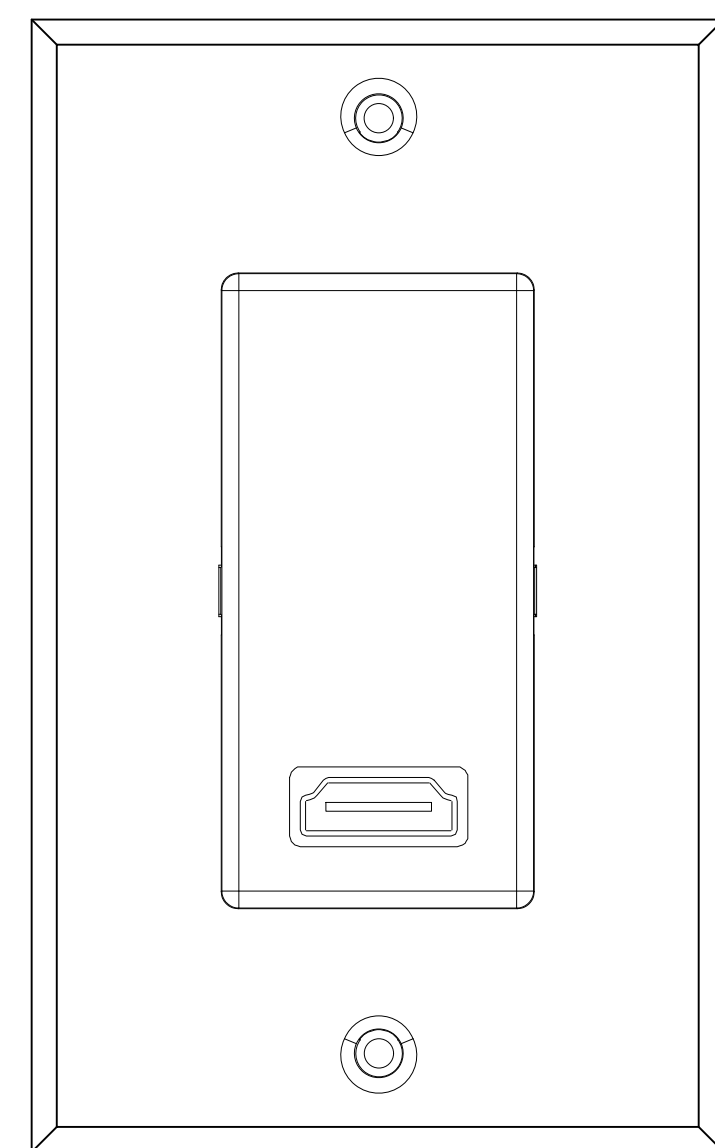

2 C2G 41043 HDMI PASS-THRU PLATE DETAIL
Scale: NTS



CNC Pro AV
 335 League St S
 Sulphur Springs, TX 75482
 (903) 348-3314

CITY OF BURNET
 - CITY HALL AV

301 EAST JACKSON ST, BURNET,
 TX 78611

DATE:
 10/28/2024
 DRAWN BY:
 EA
 DESIGNED BY:
 EA
 APPROVED BY:
 JM

REVISIONS:


 #####



SHEET TITLE:

SCHEMATIC

SHEET NO.


AV8.01

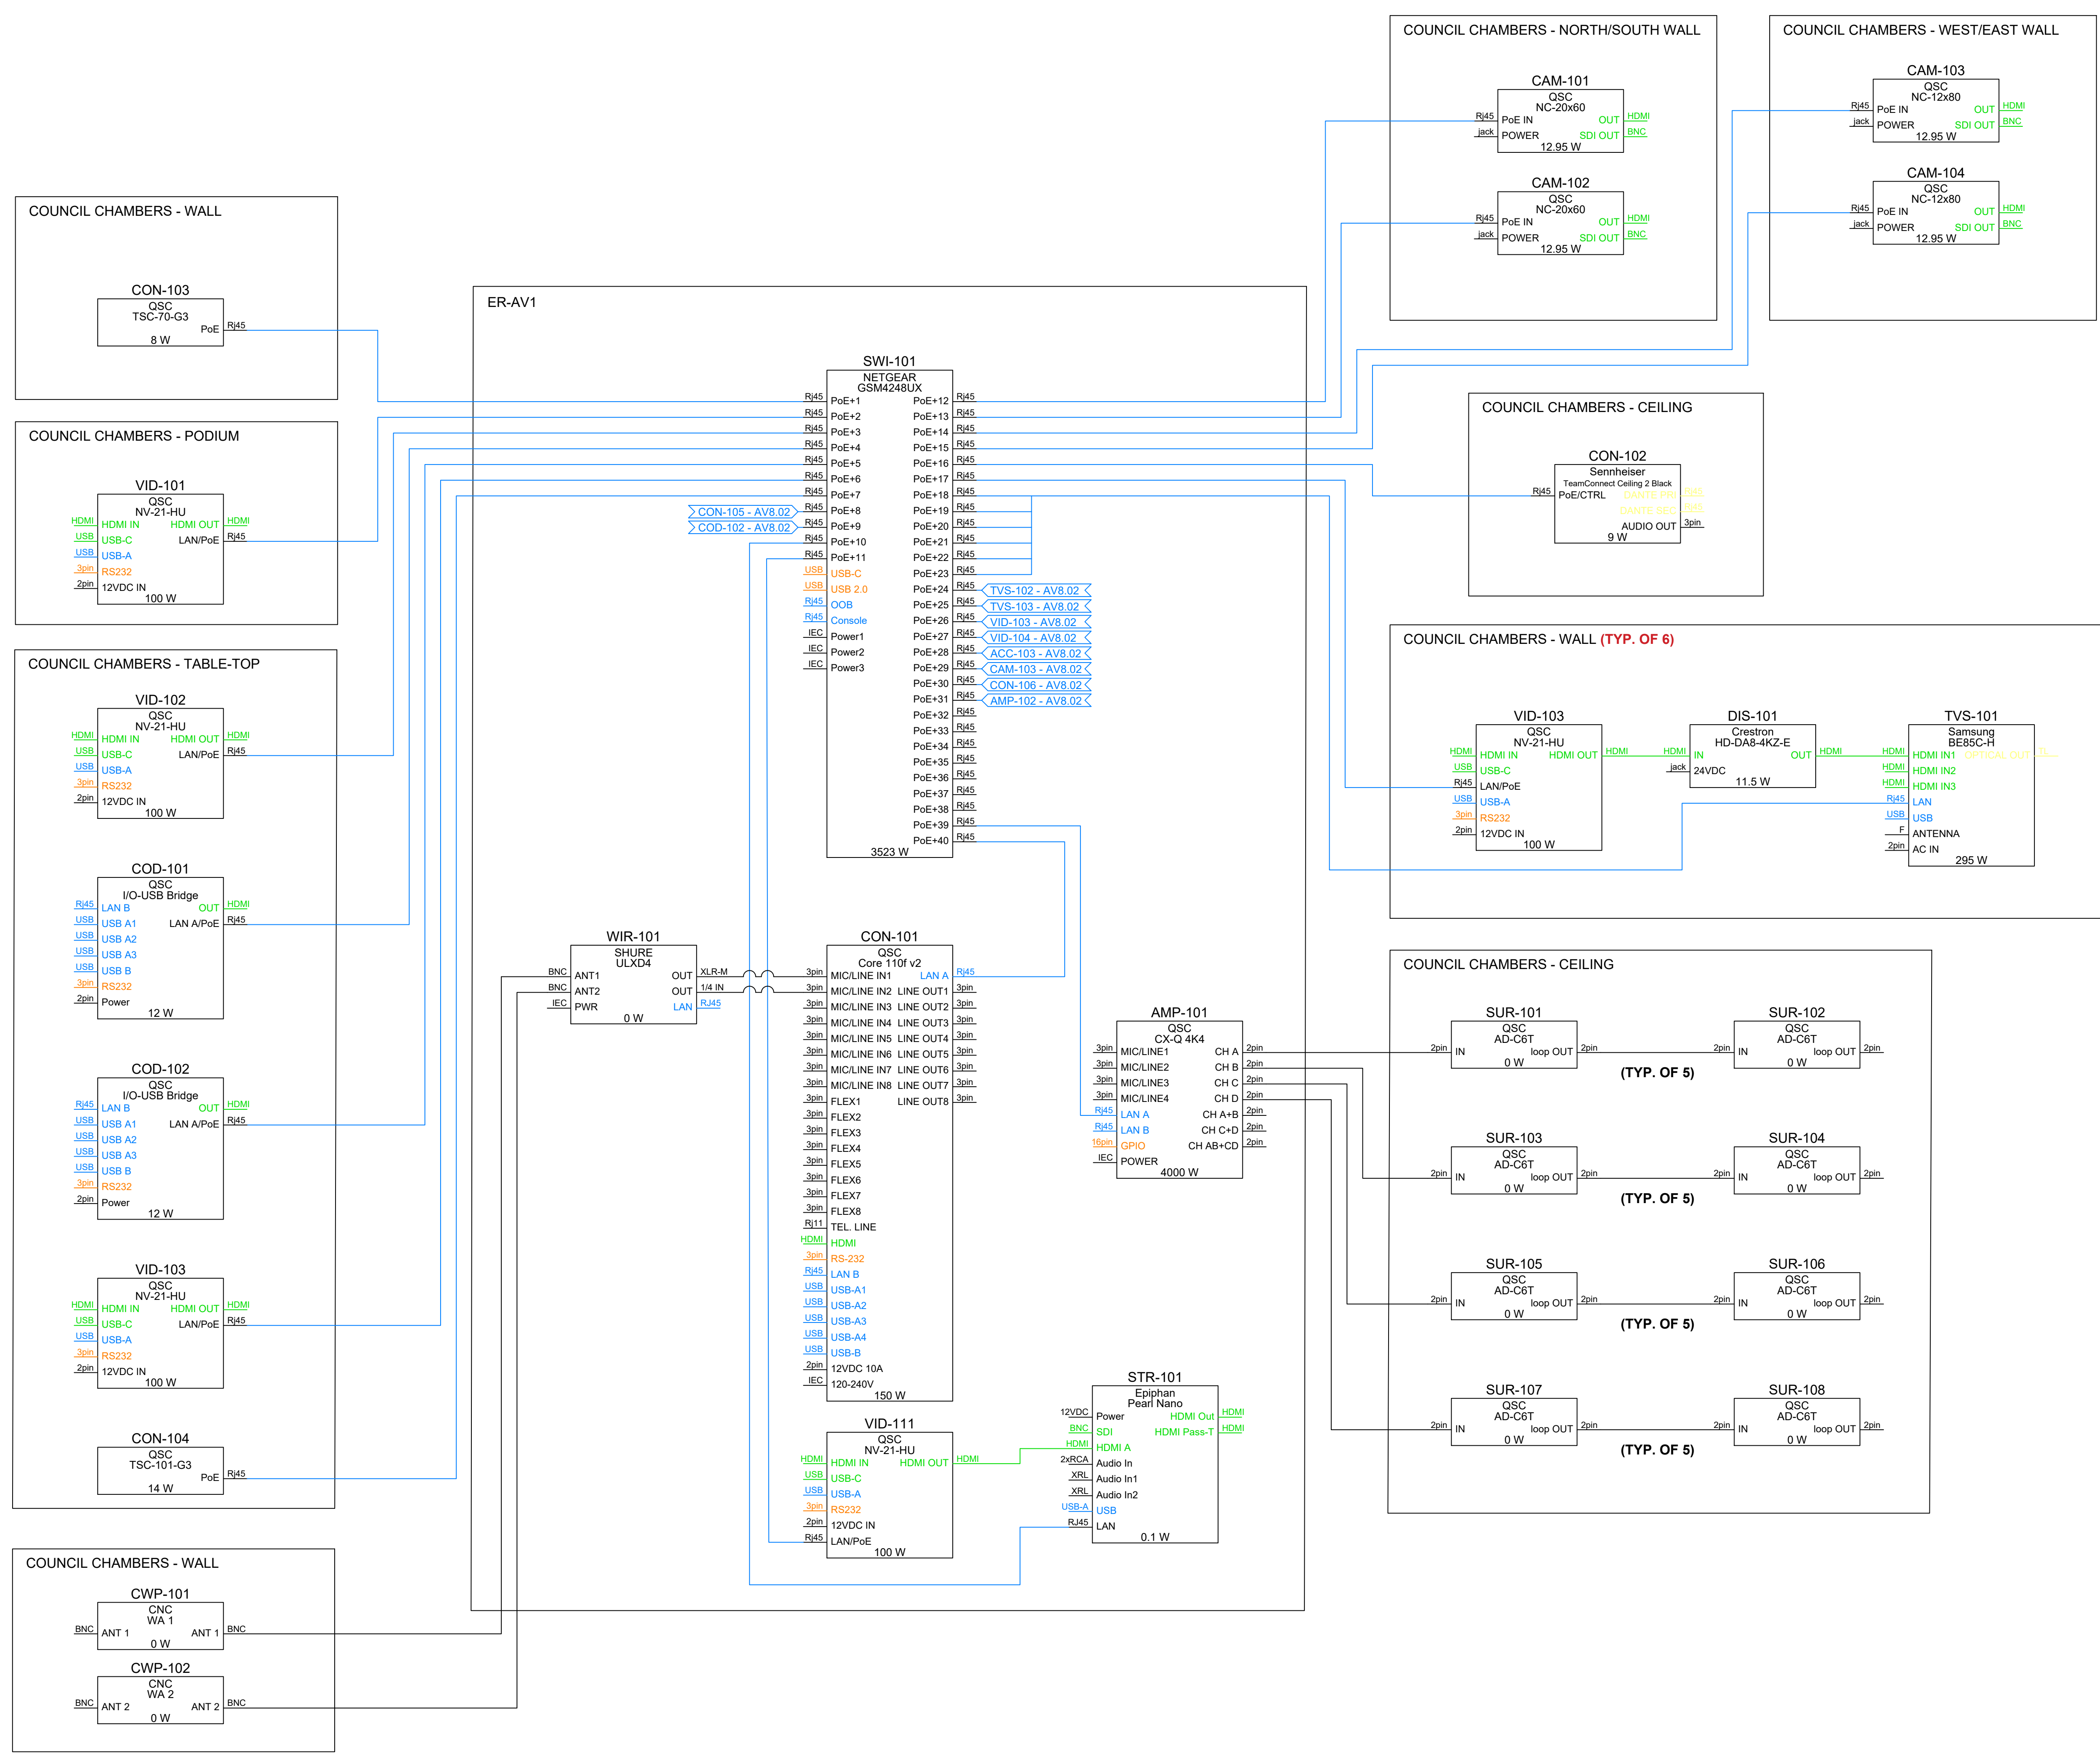

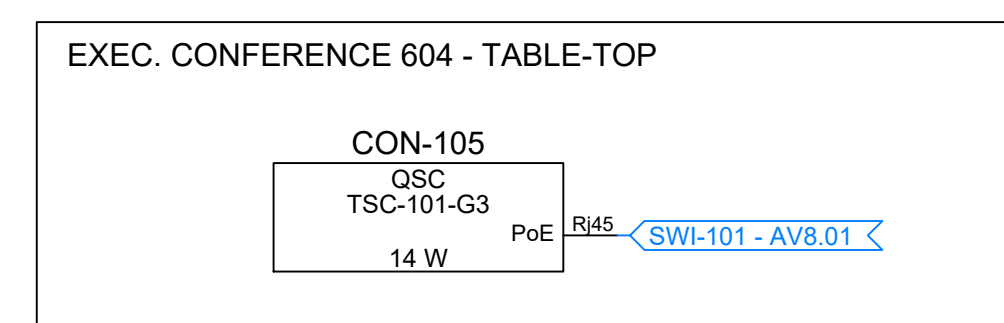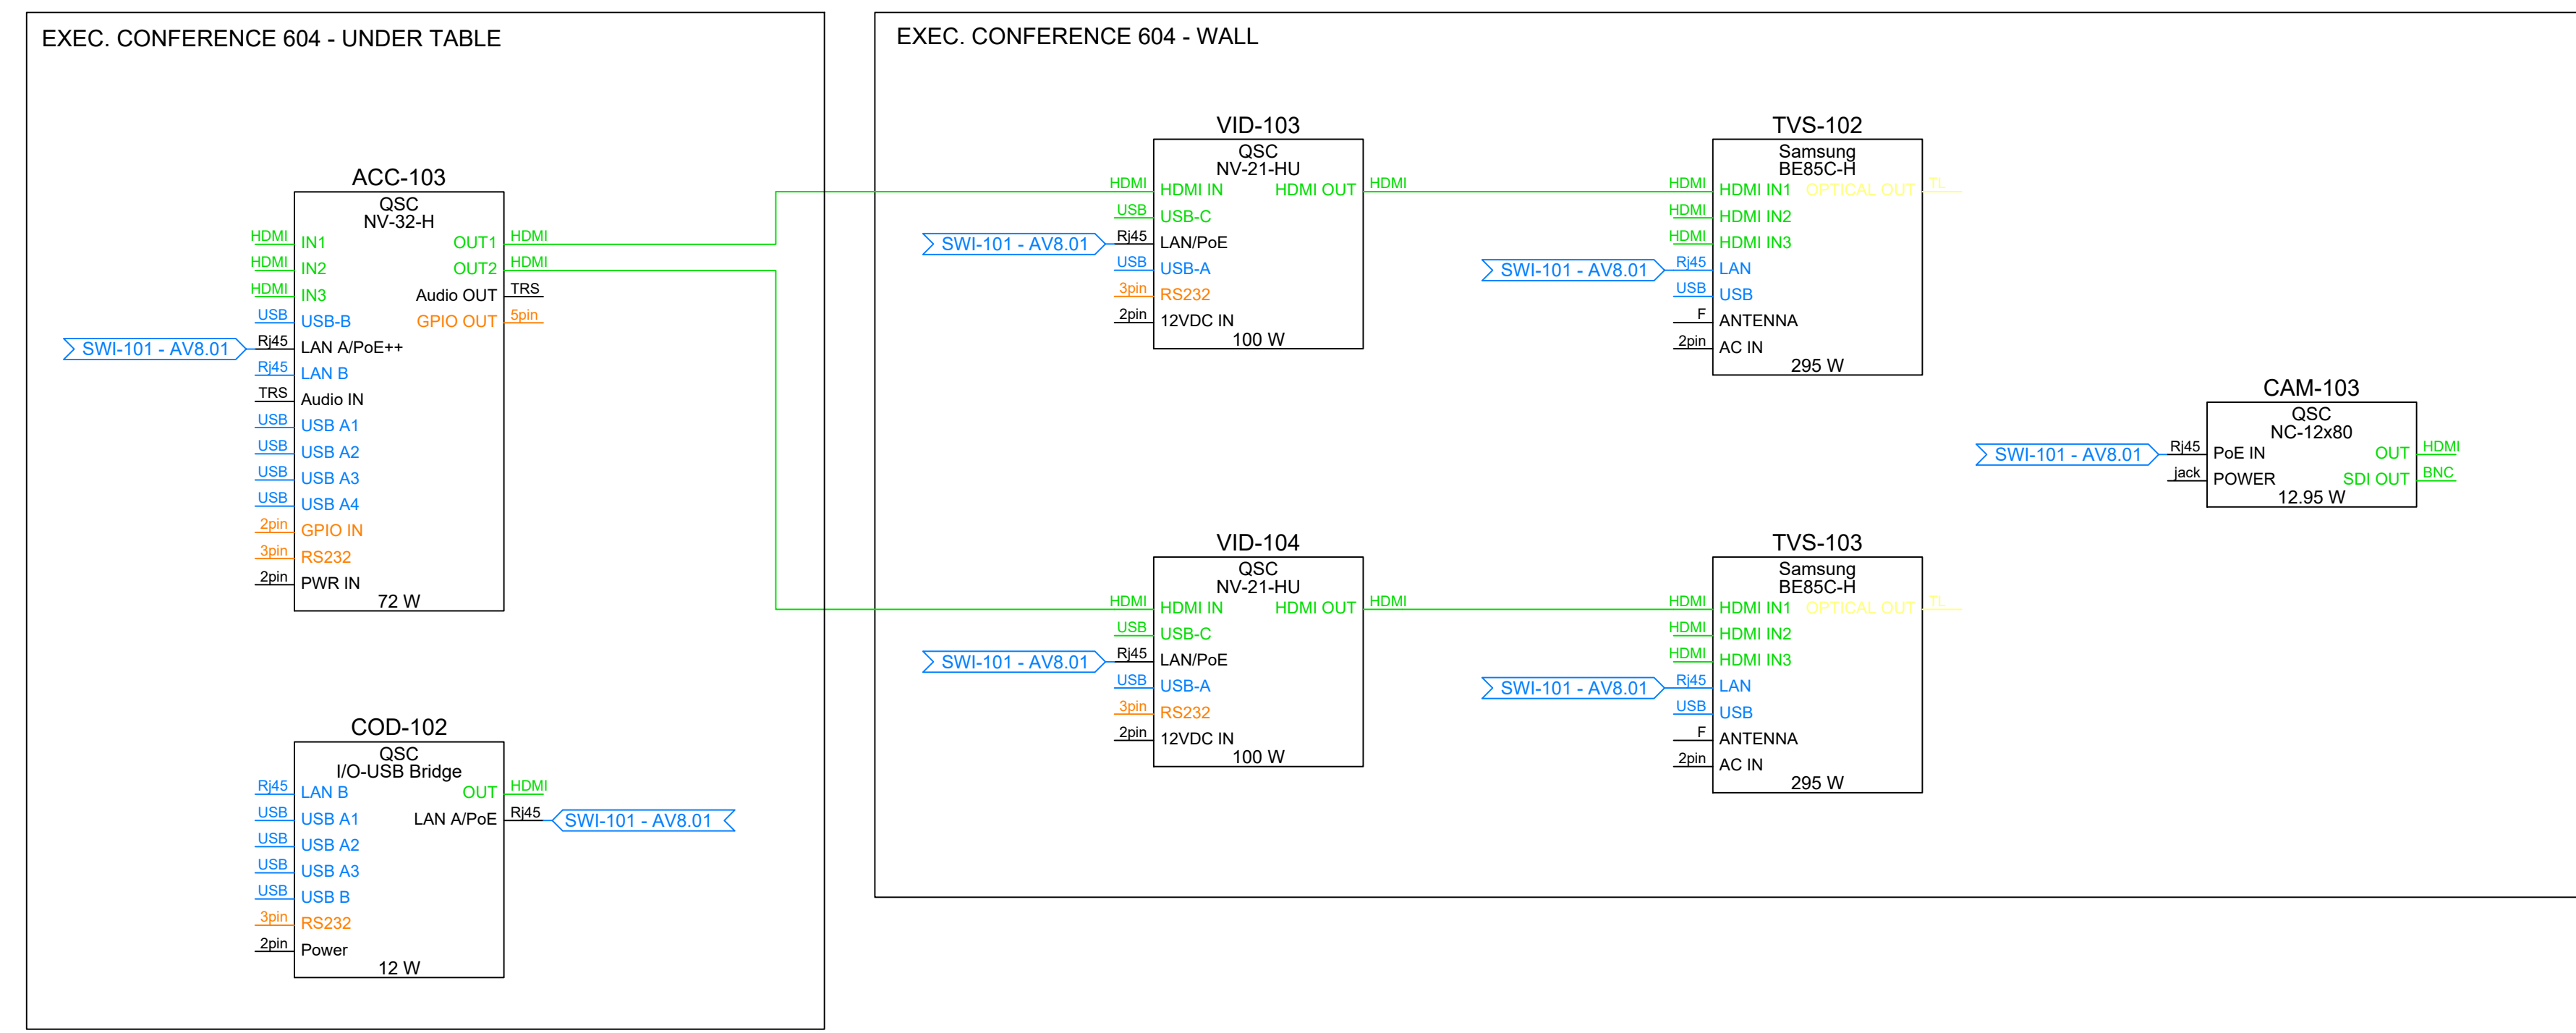

1 EXECUTIVE CONFERENCE ROOM - VIDEO SCHEMATIC

Scale: NTS

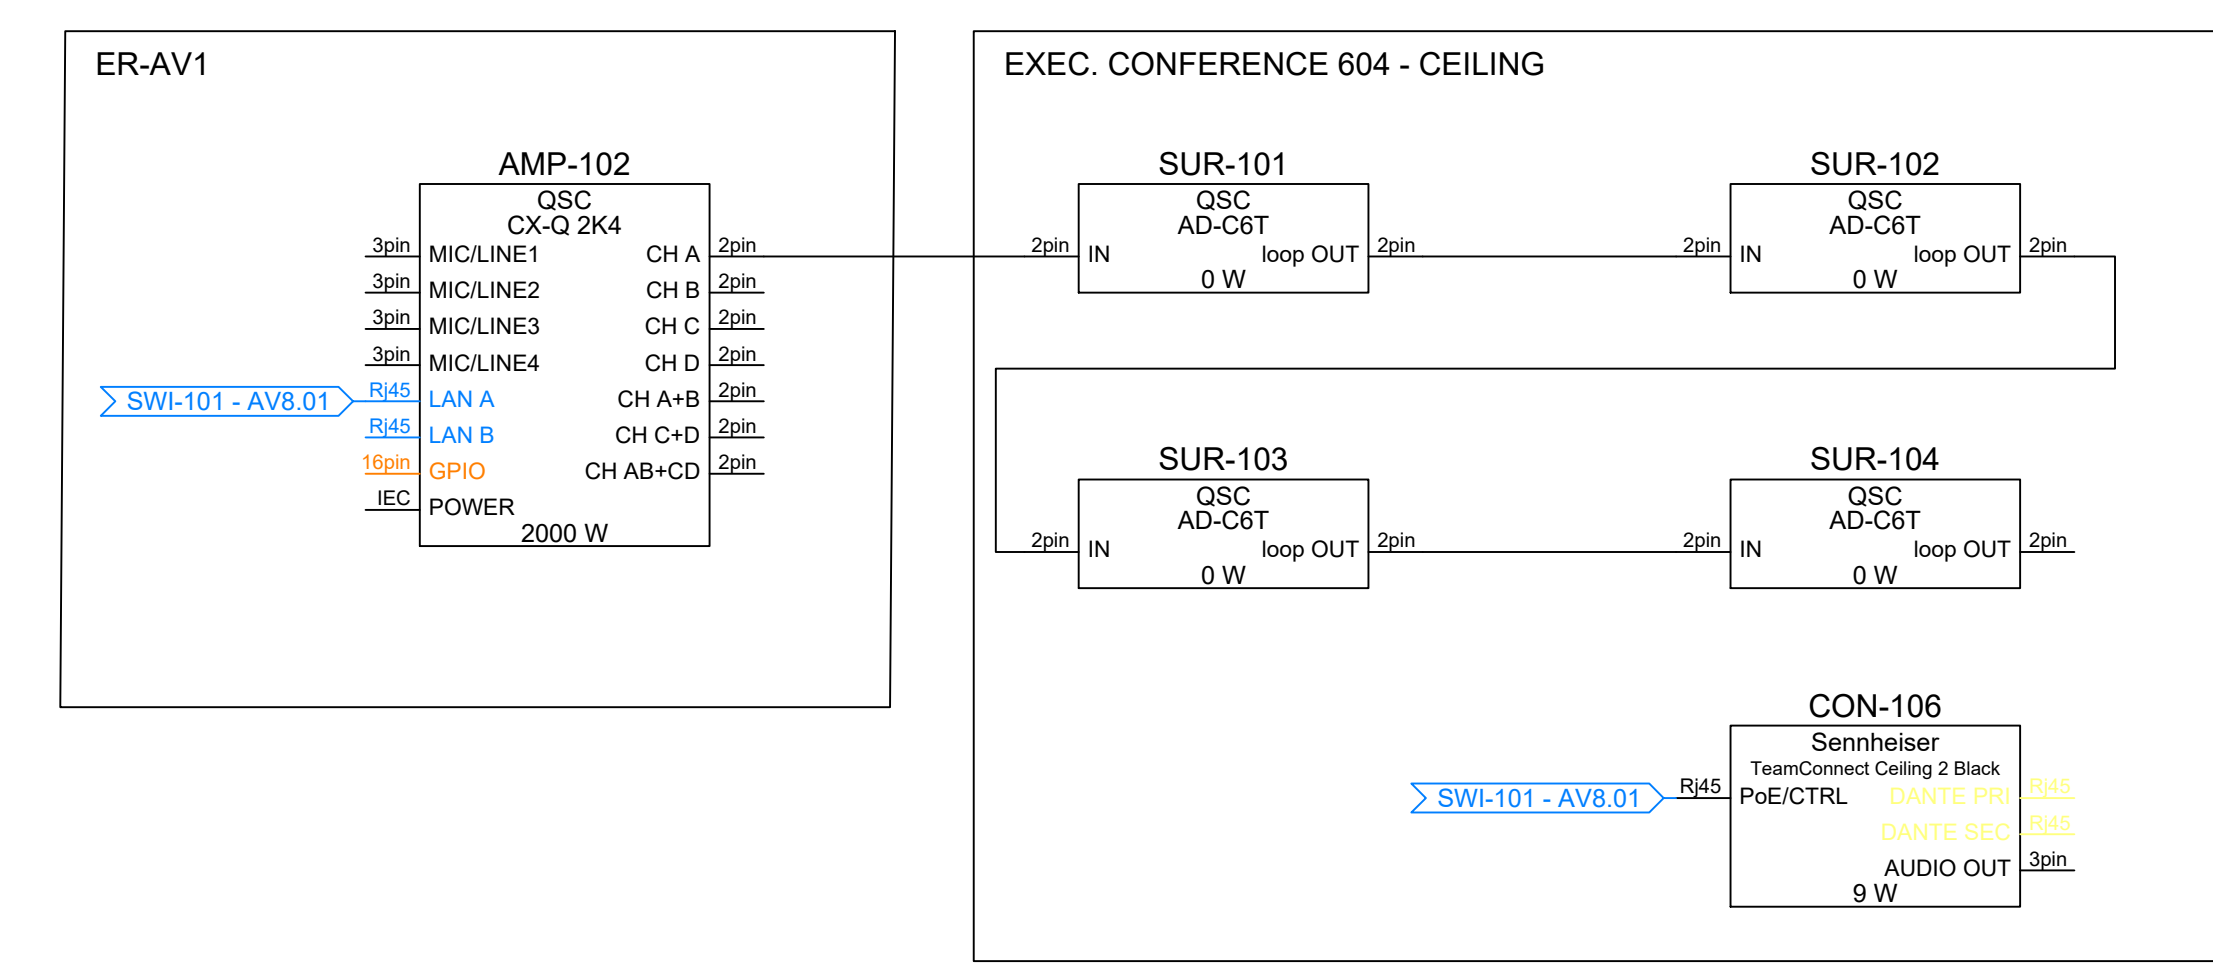

2 EXECUTIVE CONFERENCE ROOM - AUDIO SCHEMATIC

Scale: NTS



CNC Pro AV
 335 League St S
 Sulphur Springs, TX 75482
 (903) 348-3314

CITY OF BURNET
 - CITY HALL AV

301 EAST JACKSON ST, BURNET,
 TX 78611

DATE:
 10/28/2024
 DRAWN BY:
 EA
 DESIGNED BY:
 EA
 APPROVED BY:
 JM


REVISIONS:

 #####

SHEET TITLE:


SCHEMATIC

SHEET NO.

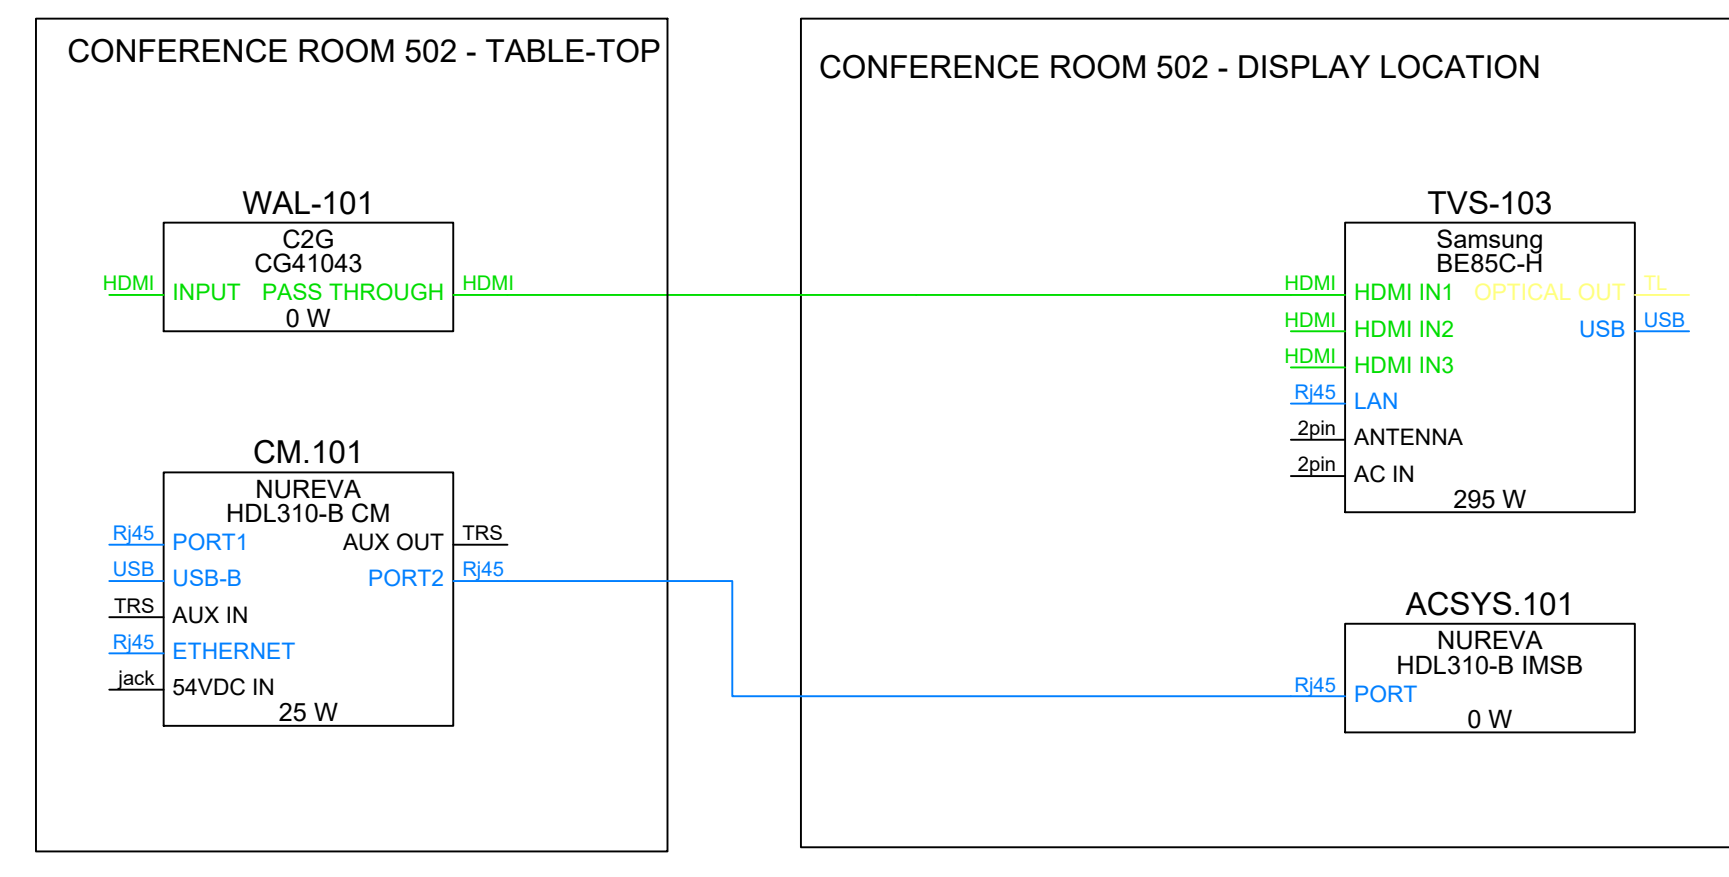

1 CONFERENCE ROOM 502 AV SCHEMATIC


Scale: NTS

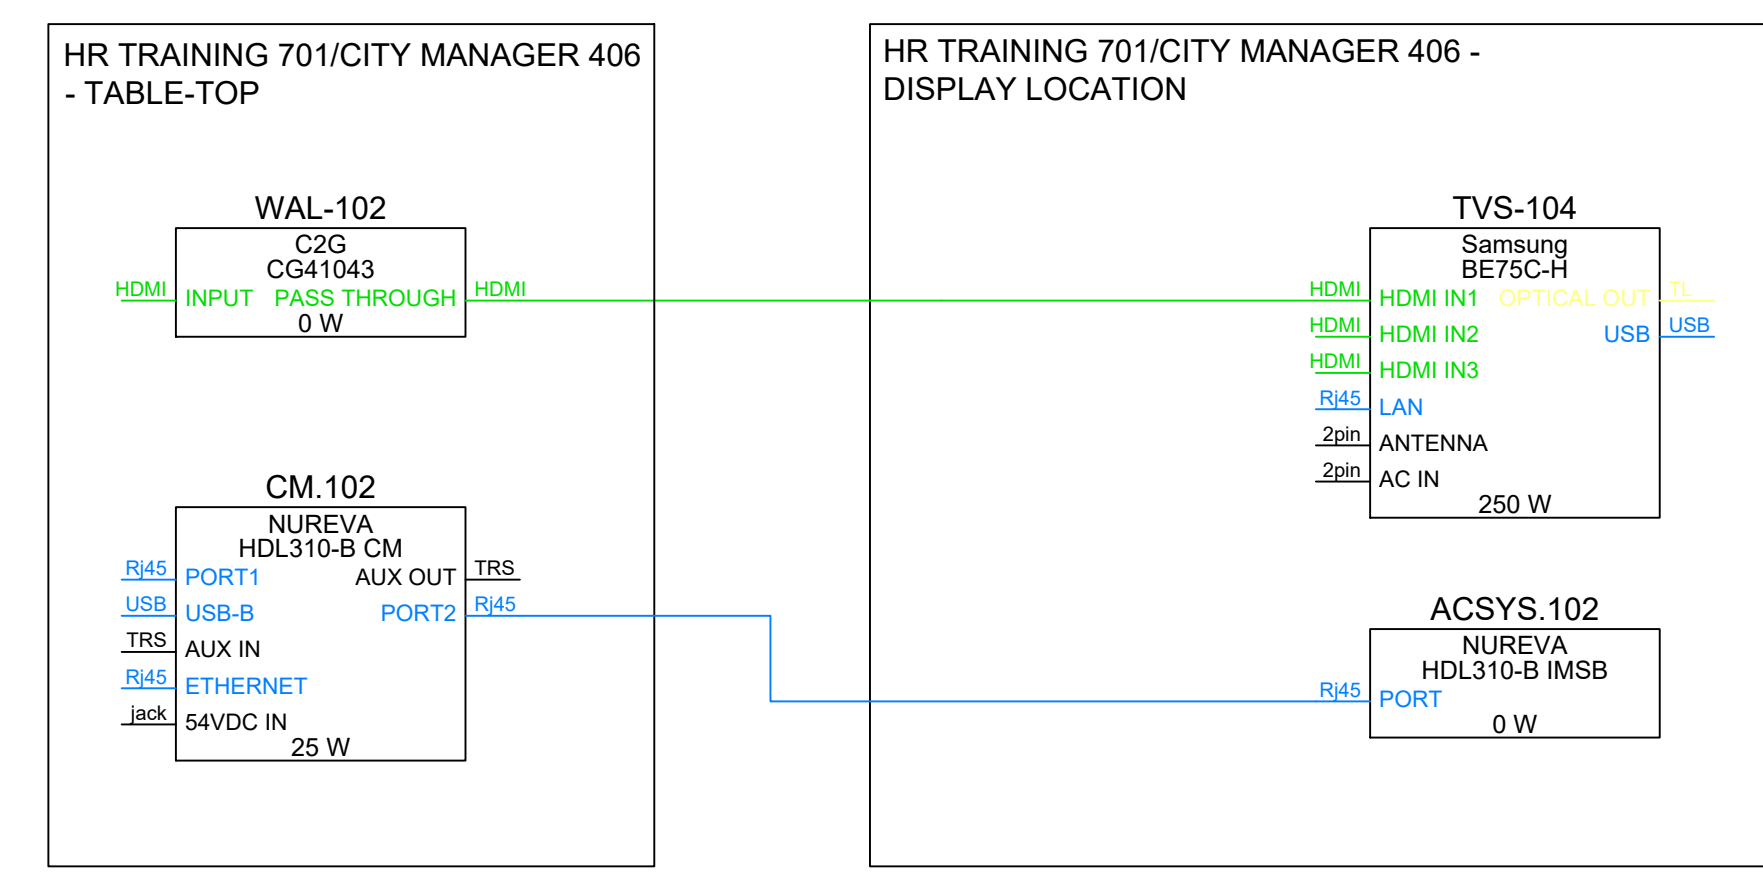

2 HR TRAINING 701 & CITY MANAGER 406 AV SCHEMATIC


Scale: NTS

SPACES INCLUDE: OPEN OFFICE 505, OPEN OFFICE 301, BREAK ROOM 105, MARKETING 410

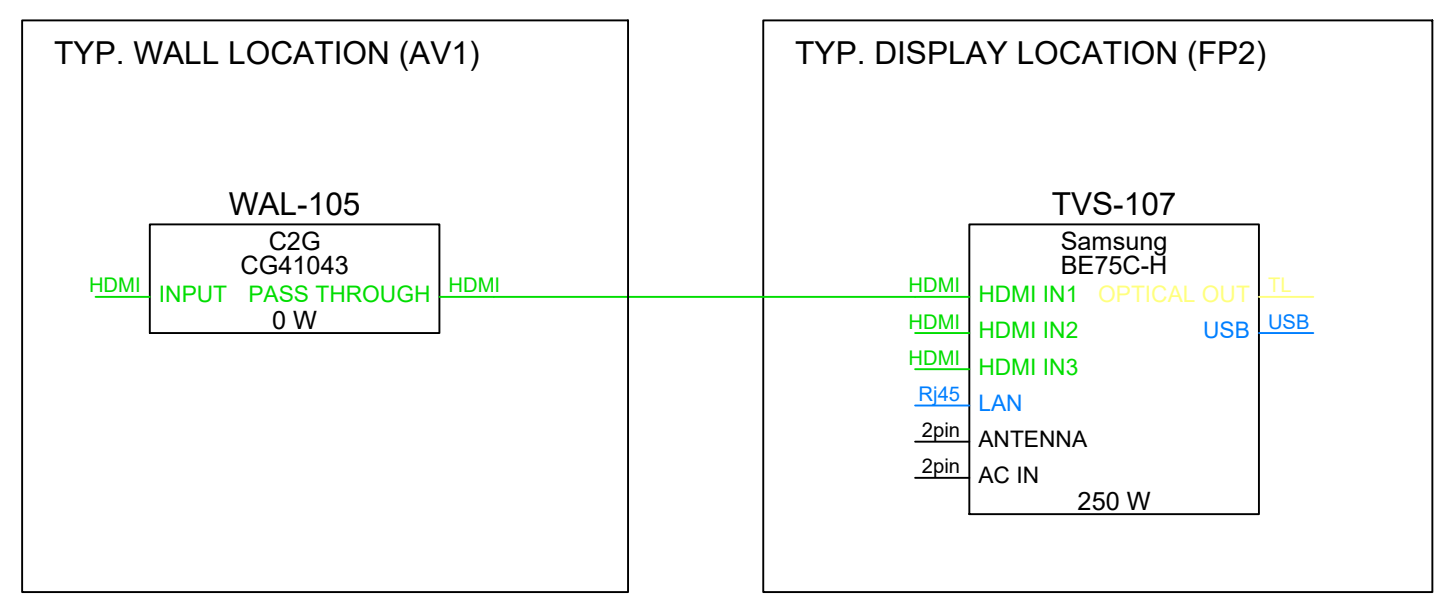

3 TYP. LARGE OFFICE AV SCHEMATIC


Scale: NTS

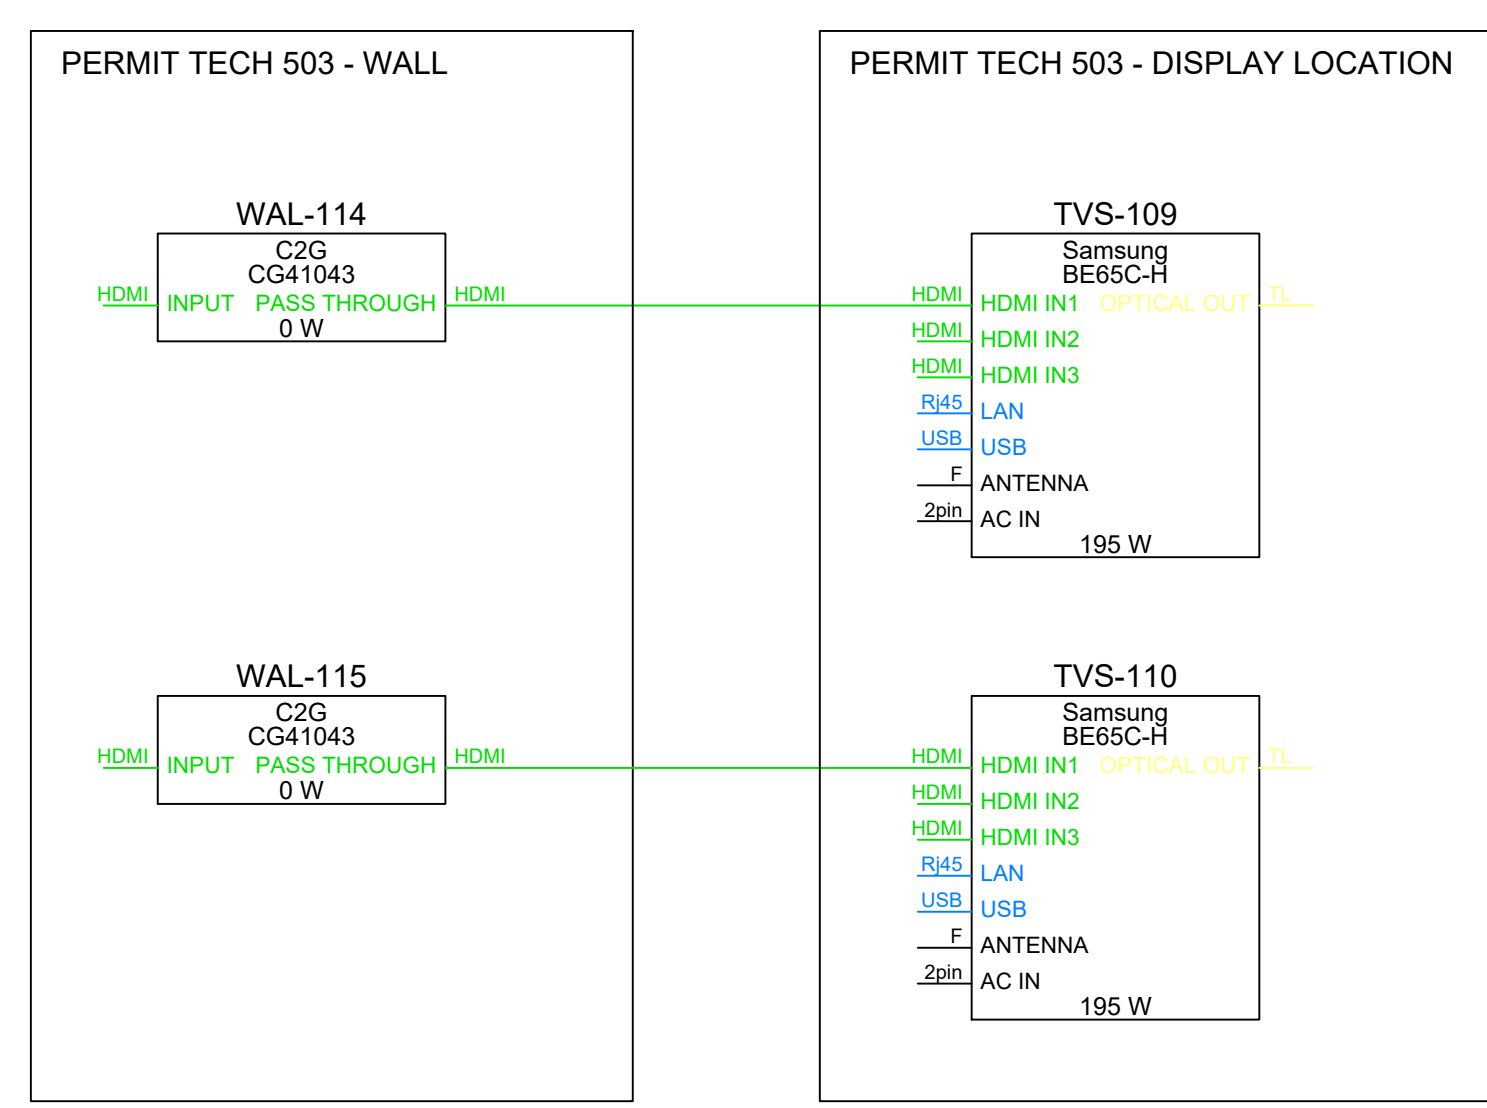

4 PERMIT TECH 503 AV SCHEMATIC


Scale: NTS

SPACES INCLUDE: BUILDING OFFICIAL 511, PLANNING 510, COMMON AREA 509, DEV. DIRECTOR 508, ENGINEER 507, PROJECT MANAGER 506, HR DIRECTOR 703, OFFICE 302, OFFICE 303, FINANCE DIRECTOR 304, SENIOR ACCOUNTANT 305, SENIOR ACCOUNTANT 306, COMPUTER IT 107, EDC DIRECTOR 411, EDC ASSISTANT 408, ASSISTANT CITY MANAGER 407, ASSISTANT CITY MANAGER 405, CITY SEC. 404, OFFICE 402

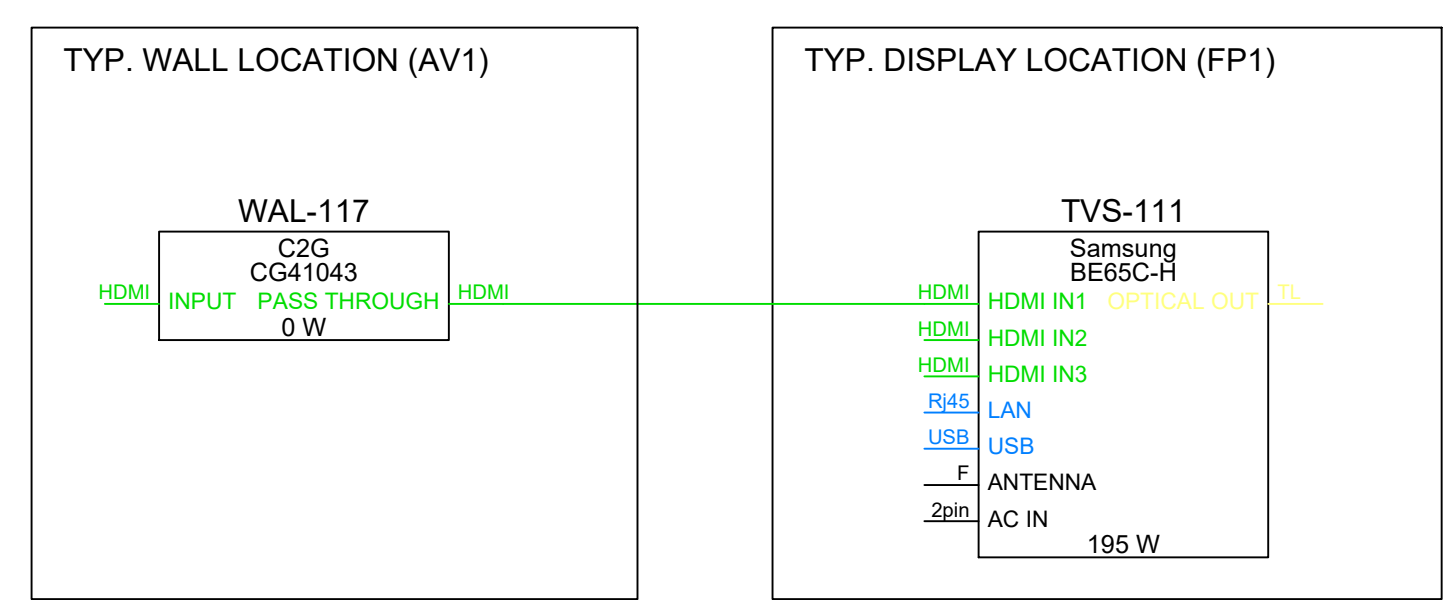

5 TYP. SMALL OFFICE AV SCHEMATIC

Scale: NTS

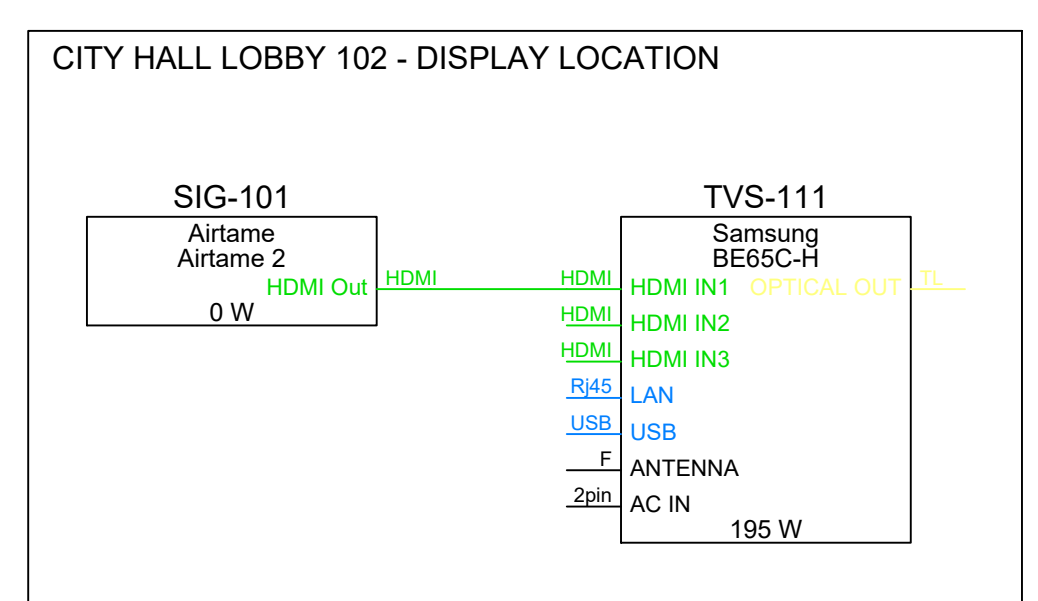

6 CITY HALL LOBBY 102 DIGITAL SIGNAGE AV SCHEMATIC

Scale: NTS