

## Camas Cottages Unit B

Bryan Degrossier

Camas, WA 98607

Pre-Design

07/01/10

MAIN FLOOR  
PLAN


# A2

MAIN FLOOR WINDOW SCHEDULE						
TYPE MARK	TYPE	WIDTH	HEIGHT	SILL HEIGHT	HEAD HEIGHT	COMMENTS
242	36" x 60"	3' - 0"	5' - 0"	3' - 0"	8' - 0"	
243	30" x 60"	2' - 6"	5' - 0"	3' - 0"	8' - 0"	
243	30" x 60"	2' - 6"	5' - 0"	3' - 0"	8' - 0"	
247	48" x 48"	4' - 0"	4' - 0"	3' - 0"	7' - 0"	
247	48" x 48"	4' - 0"	4' - 0"	3' - 0"	7' - 0"	
247	48" x 48"	4' - 0"	4' - 0"	3' - 0"	7' - 0"	
251	36" x 48"	3' - 0"	4' - 0"	3' - 0"	7' - 0"	
251	36" x 48"	3' - 0"	4' - 0"	3' - 0"	7' - 0"	
251	36" x 48"	3' - 0"	4' - 0"	3' - 0"	7' - 0"	

Grand total: 9

MAIN FLOOR DOOR SCHEDULE					
CONSTRUCTION TYPE	TYPE	WIDTH	HEIGHT	COUNT	COMMENTS
	36" x 80"	3' - 0"	6' - 8"	1	
2668	30" x 80"	2' - 6"	6' - 8"	1	
2680 PCKT	2680 Pocket	2' - 6"	8' - 0"	1	
3068	36" x 80"	3' - 0"	6' - 8"	1	
3068 PCKT	3068 Pocket	3' - 0"	6' - 8"	1	

Grand total: 5

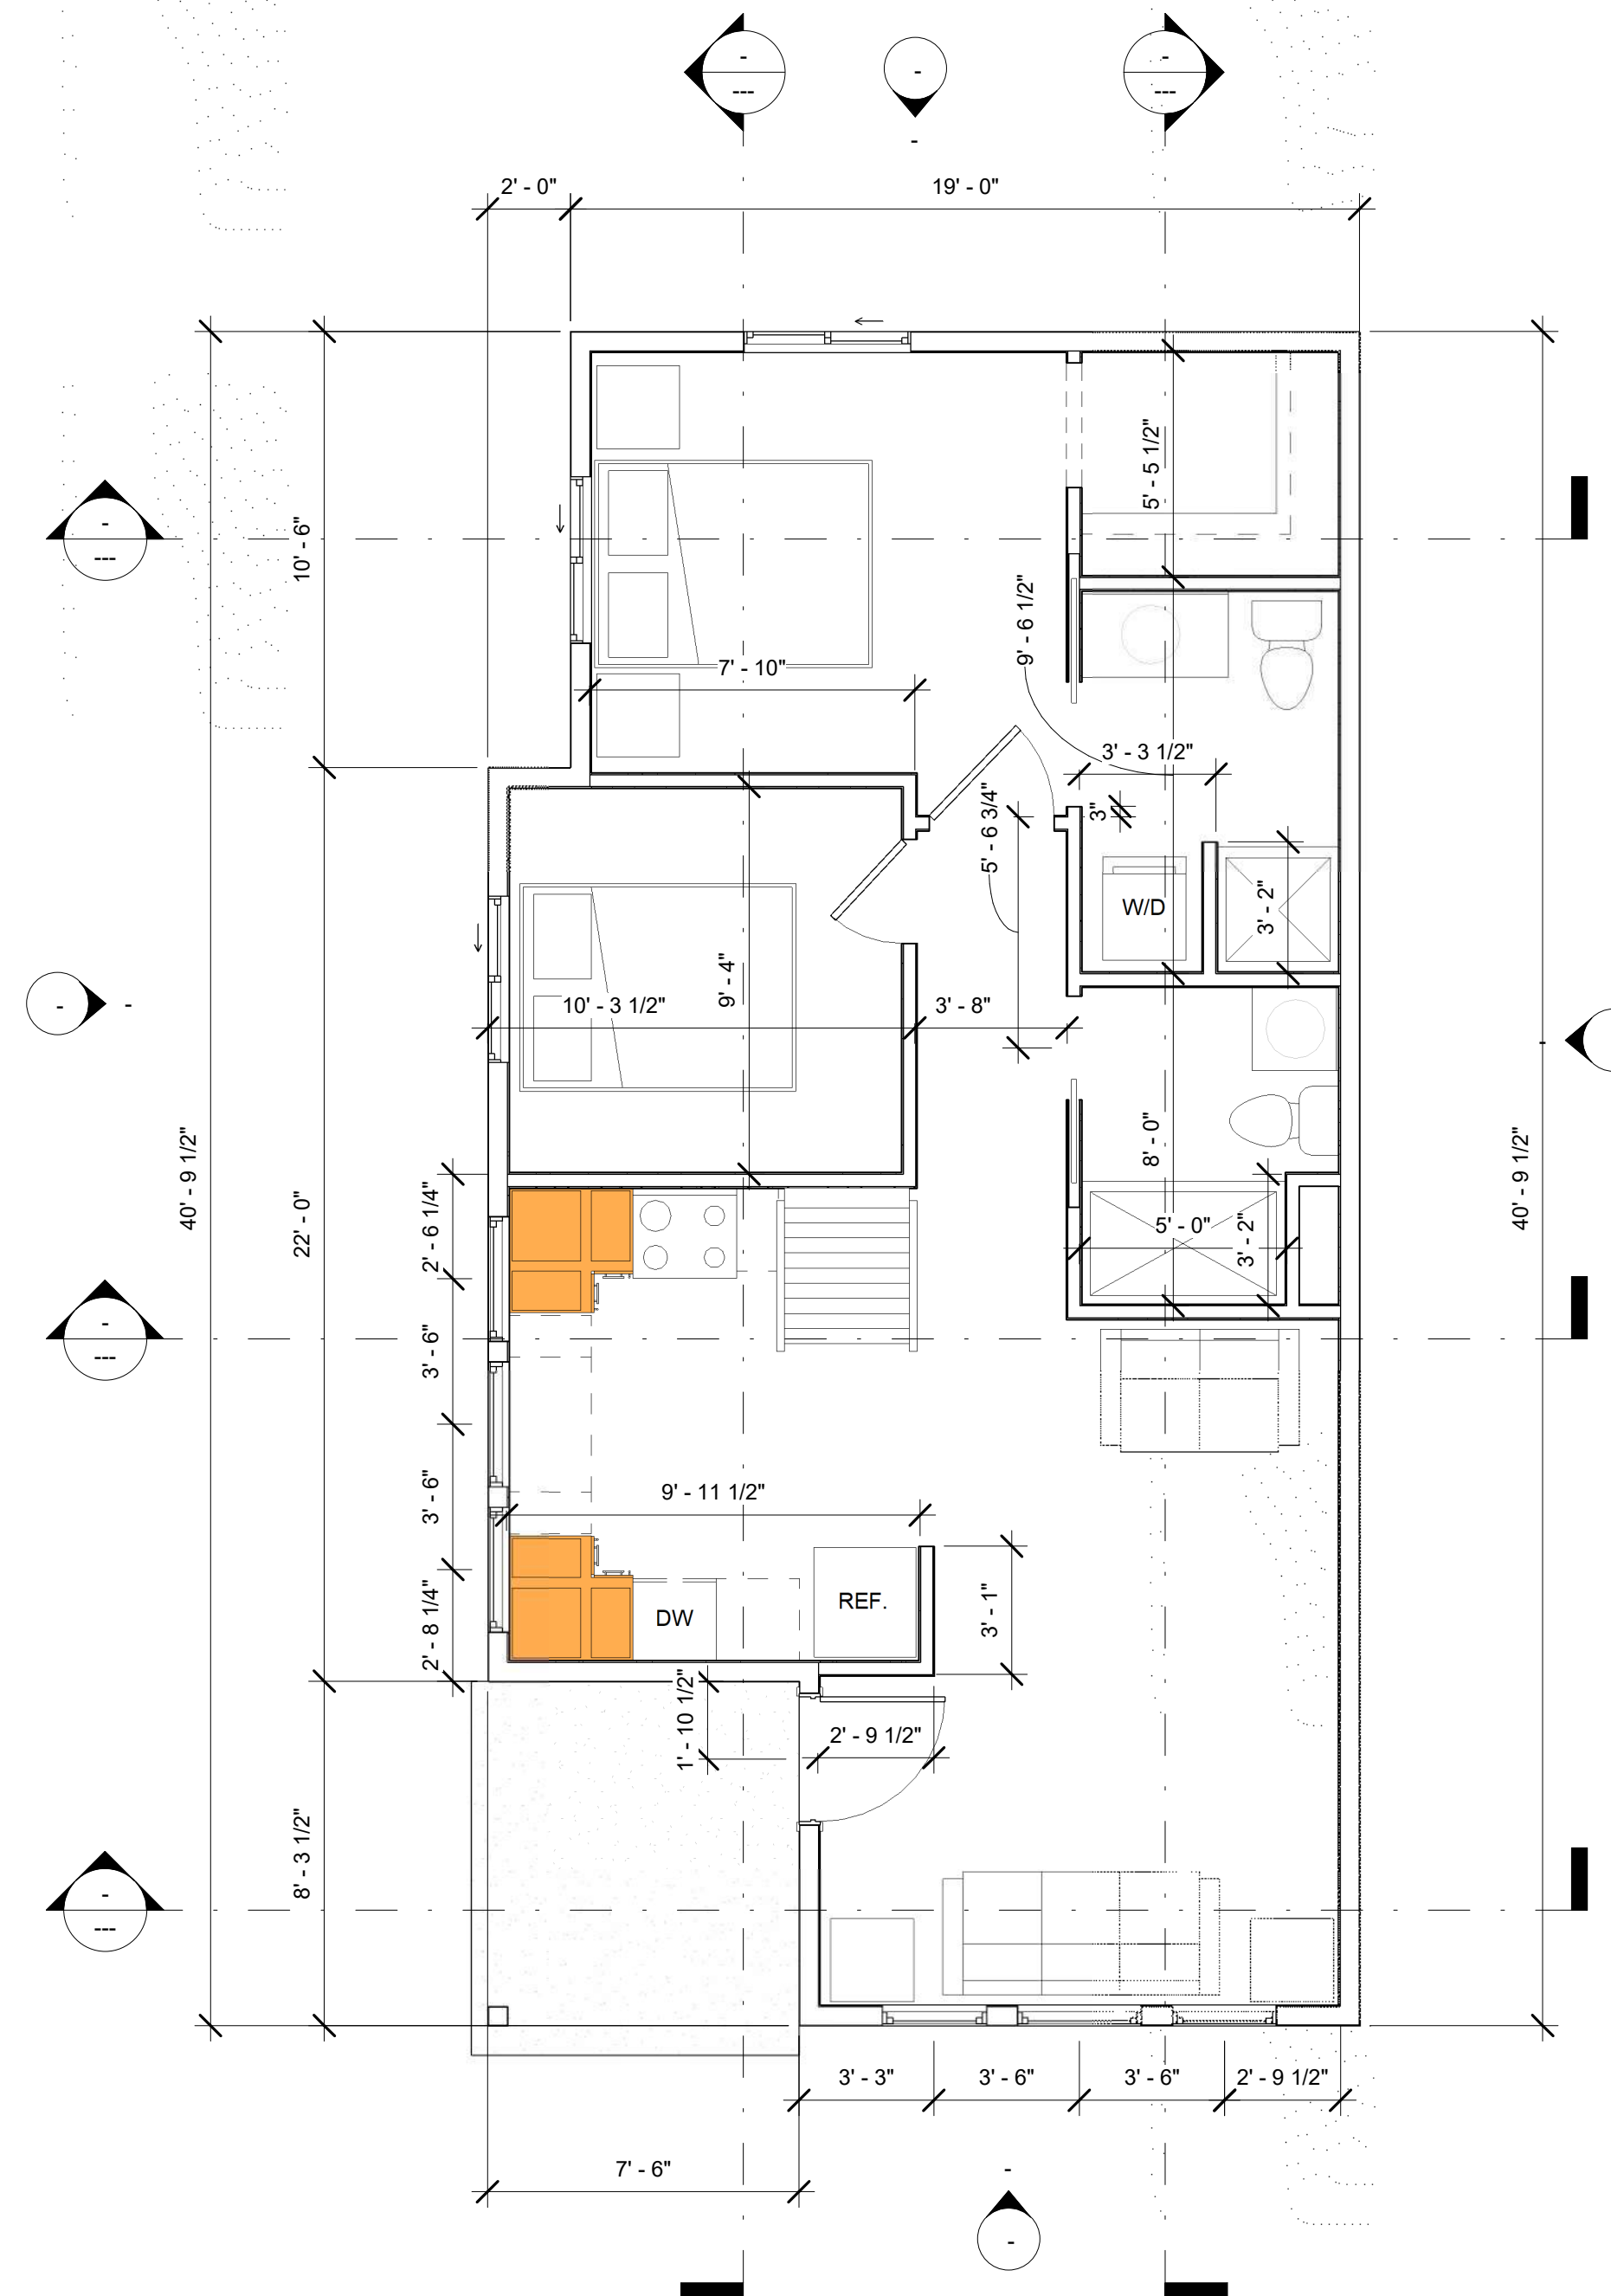

Drawn by: Author  
Checked by: Checker  
Project Date: 02/10/2020  
Project #: 000000

# Camas Cottages Unit B

Bryan Degrossier

Camas, WA 98607

Pre-Design


07/01/10

UPPER FLOOR  
PLAN

A3

UPPER FLOOR WINDOW SCHEDULE						
TYPE MARK	TYPE	WIDTH	HEIGHT	SILL HEIGHT	HEAD HEIGHT	COMMENTS

UPPER FLOOR DOOR SCHEDULE					
CONSTRUCTION TYPE	TYPE	WIDTH	HEIGHT	COUNT	COMMENTS

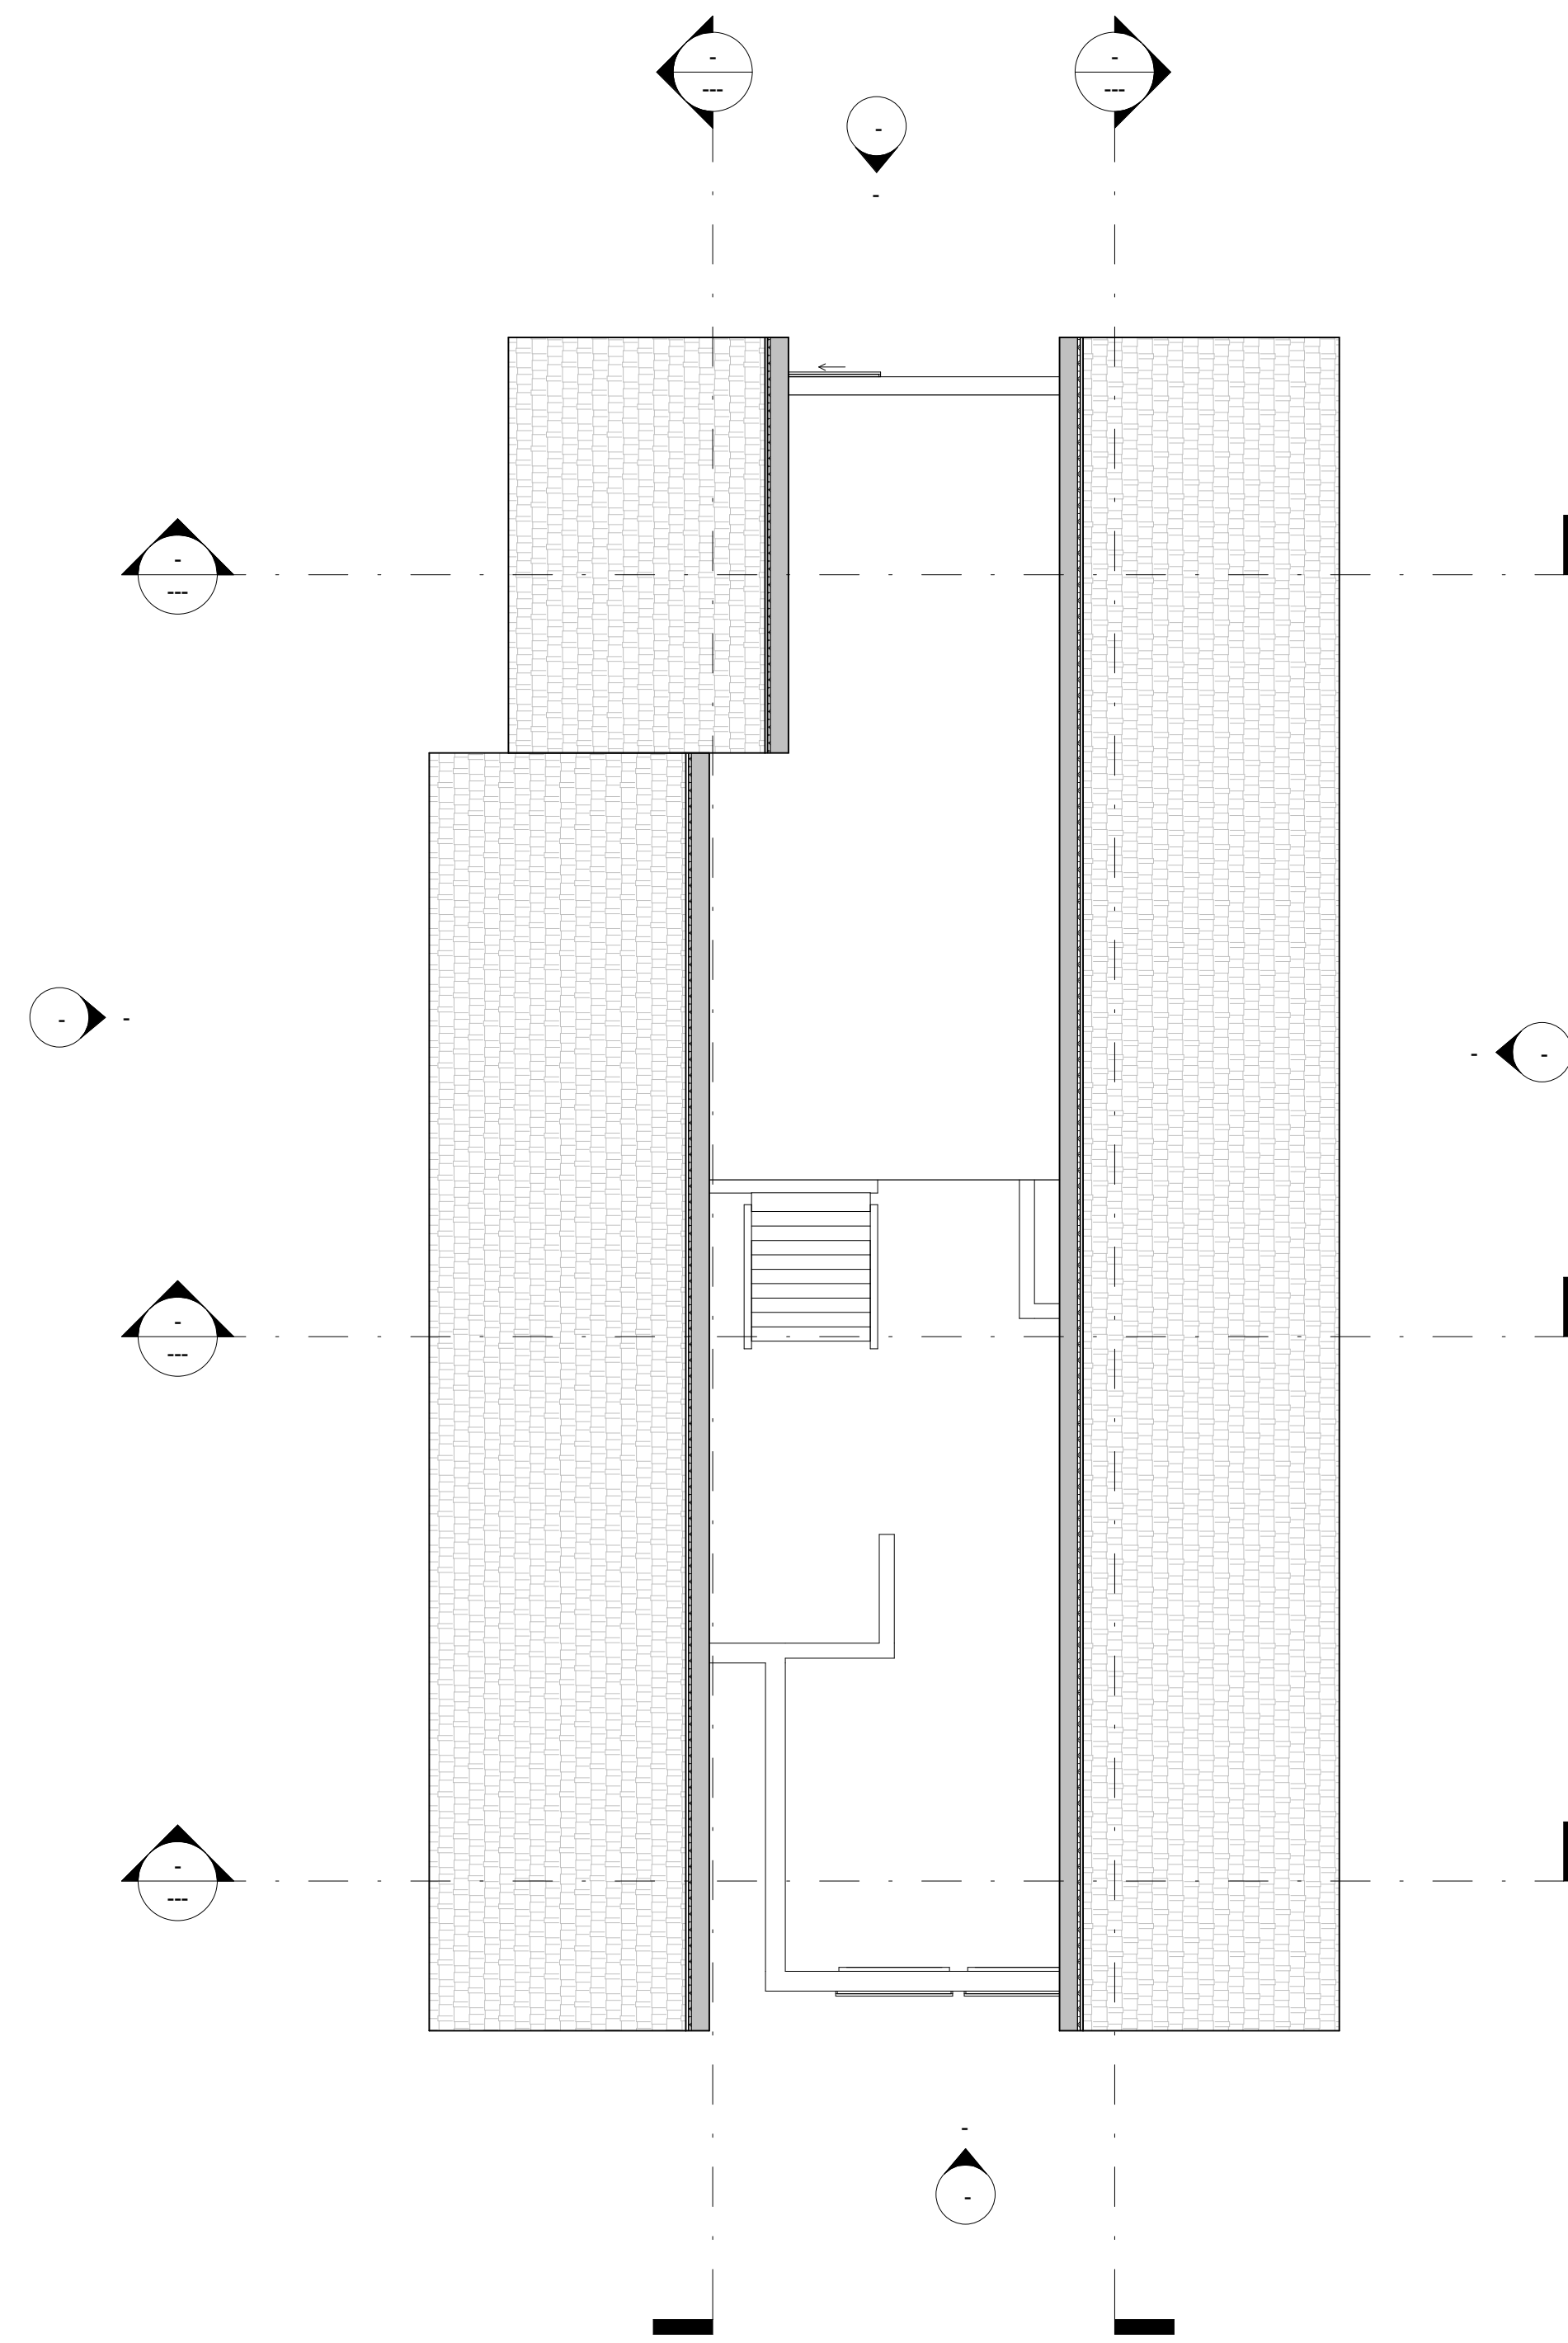

1 UPPER FLOOR PLAN - NEW  
1/4" = 1'-0"


**Washougal River Oaks Unit B**  
Bryan Degrossier  
Camas, WA 98607

Schematic-Design


07/01/10

**NORTH AND  
SOUTH  
ELEVATIONS**

**A6**

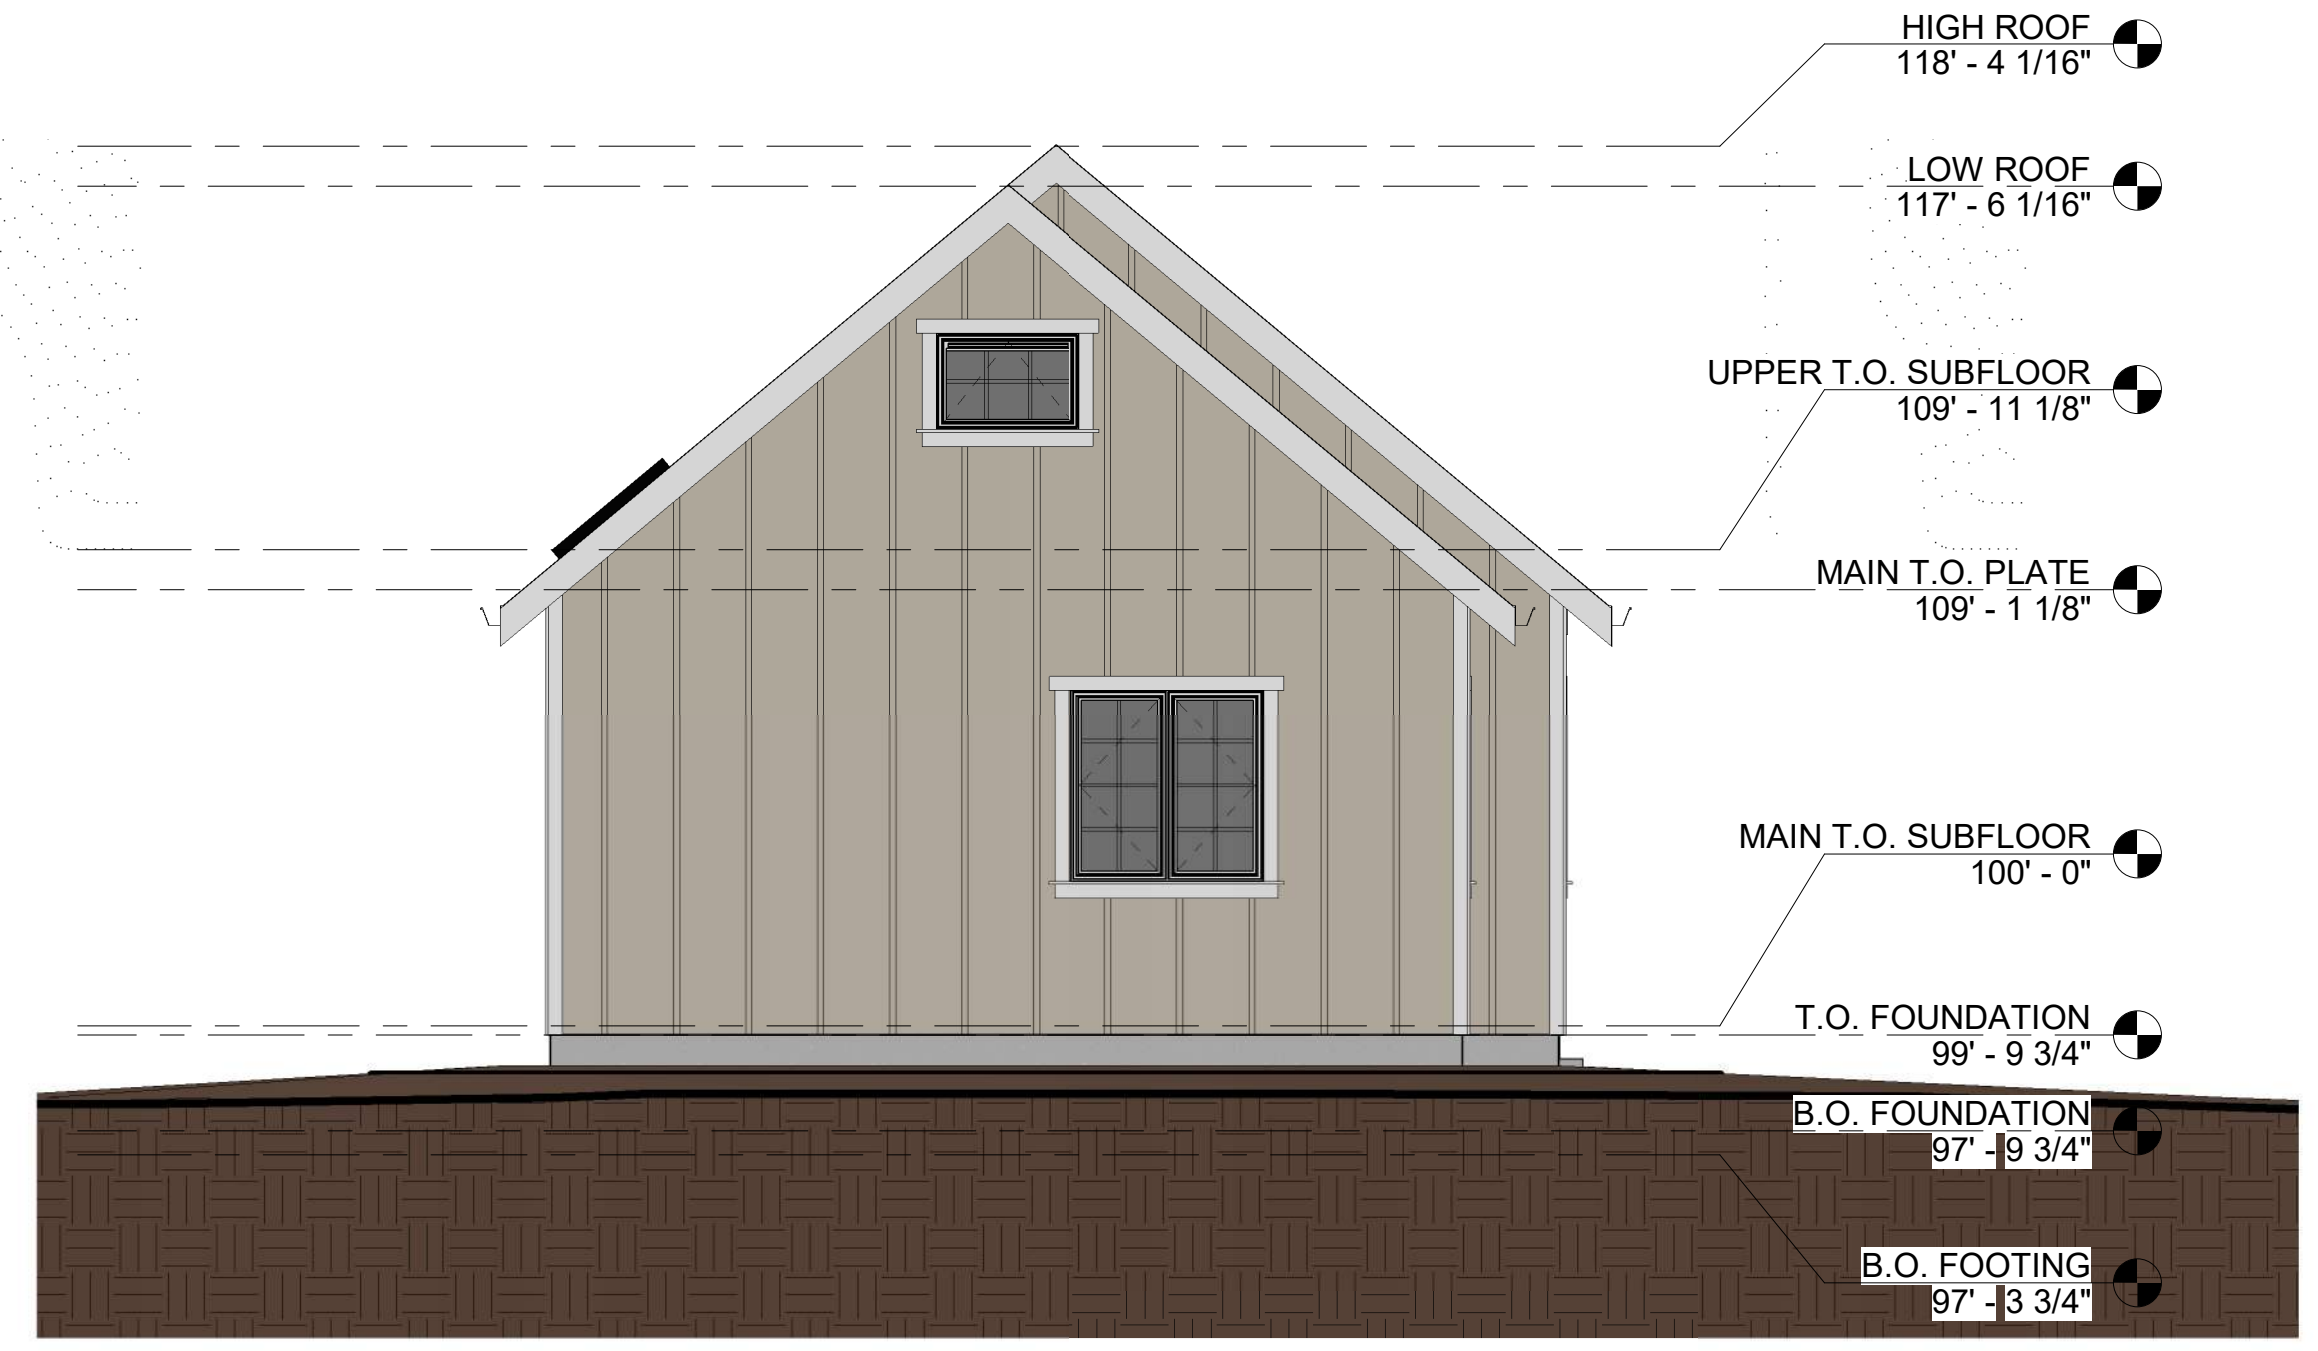


**1 NORTH ELEVATION**  
1/4" = 1'-0"

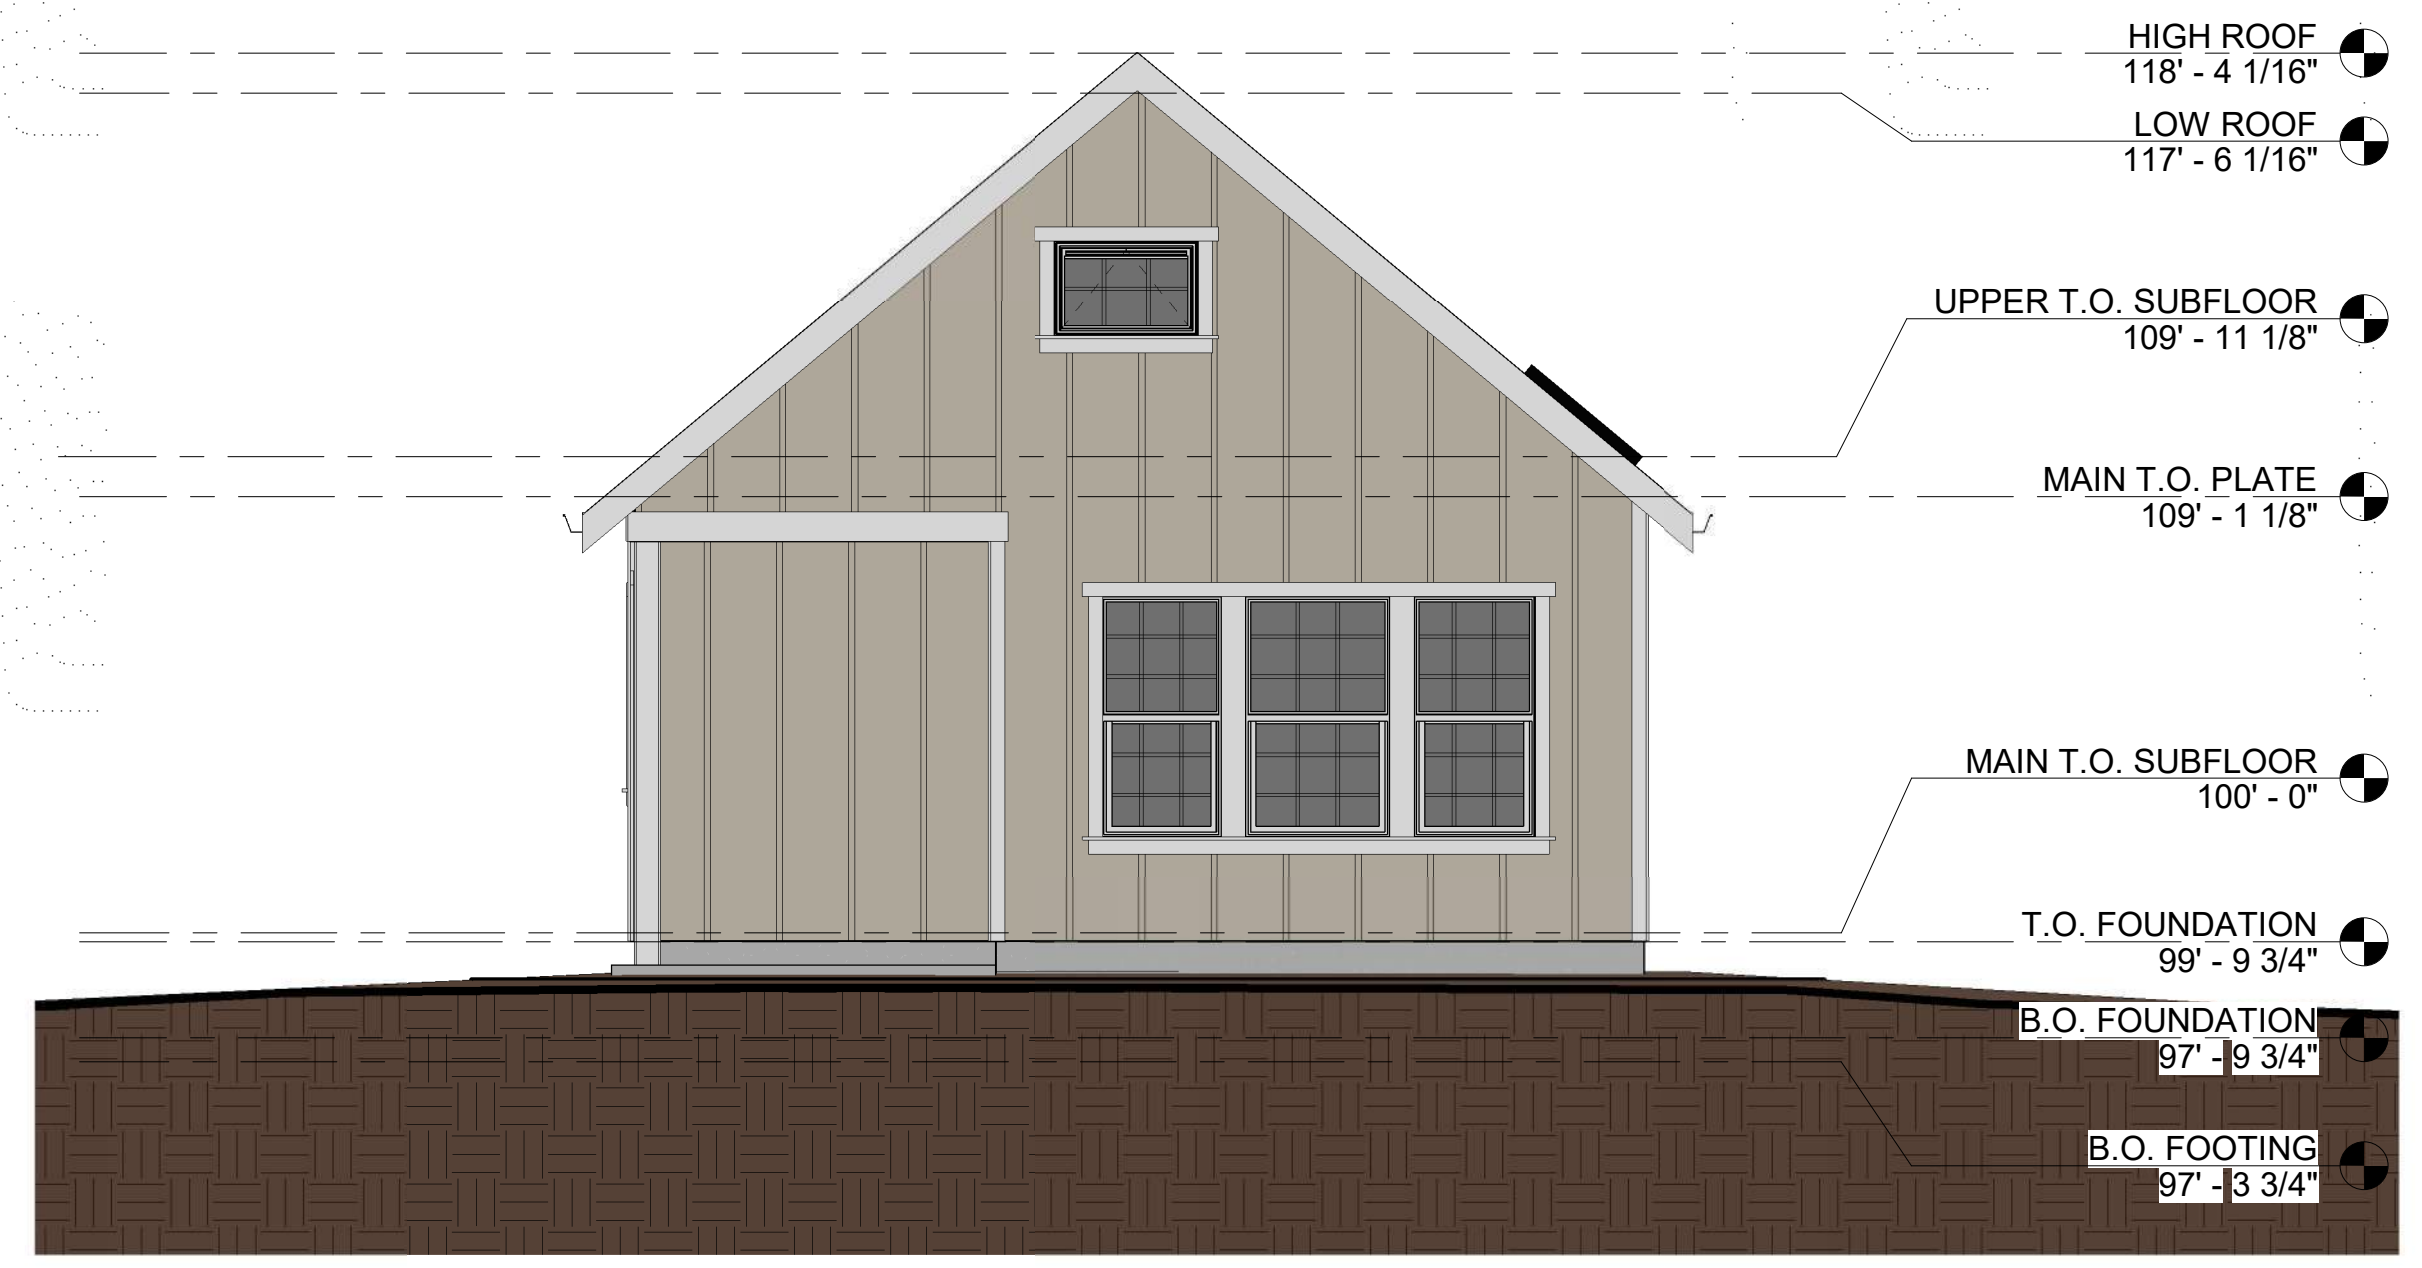

**2 SOUTH ELEVATION**  
1/4" = 1'-0"



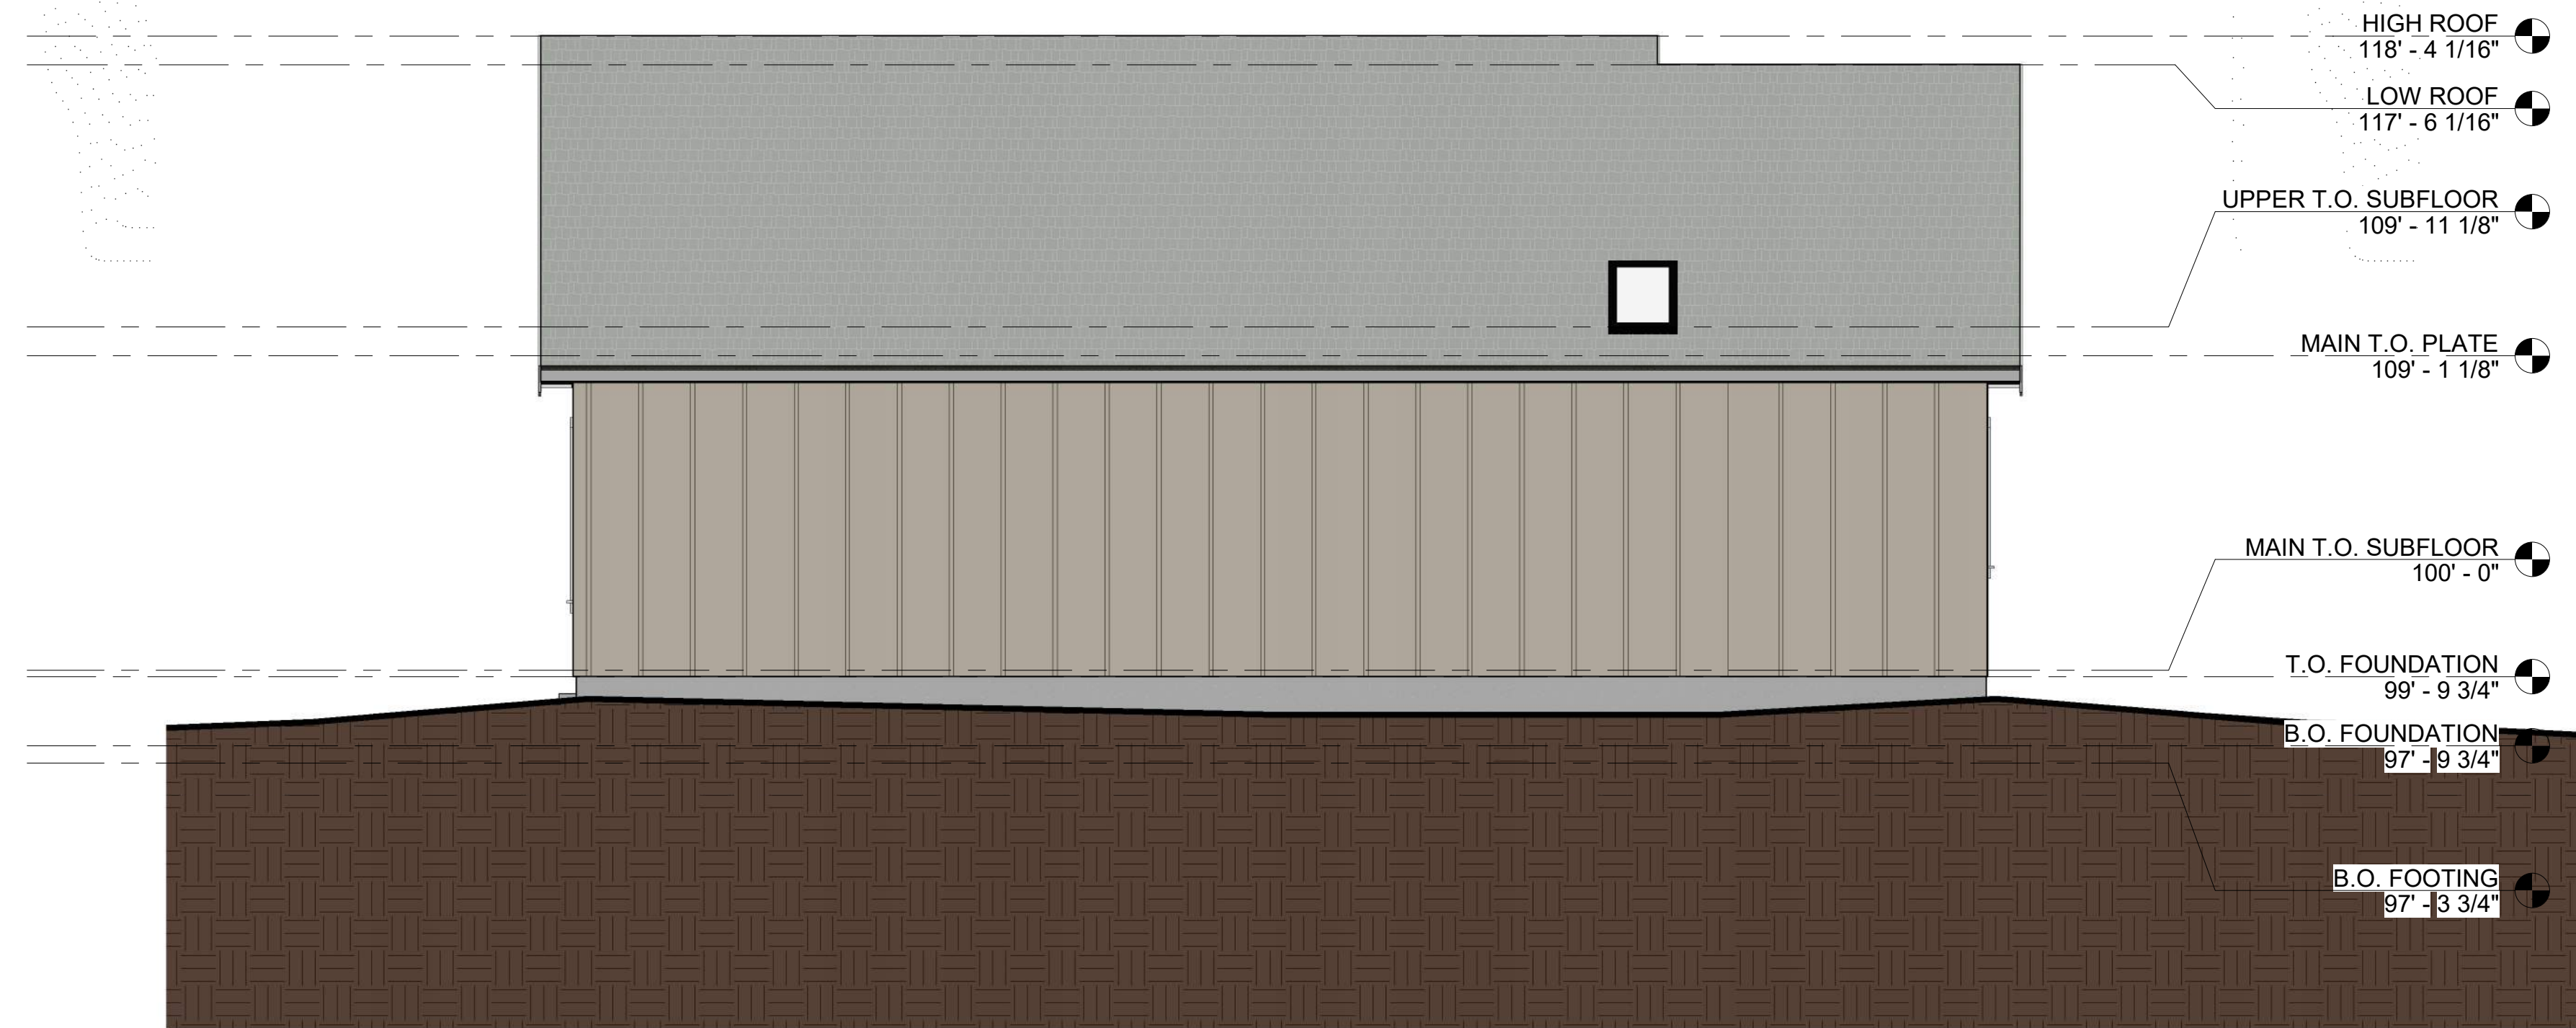

1 EAST ELEVATION  
1/4" = 1'-0"



2 WEST ELEVATION  
1/4" = 1'-0"

**Washougal River Oaks Unit B**

Bryan Degrossier

Camas, WA 98607

Schematic-Design

07/01/10

EAST AND  
WEST  
ELEVATIONS

**A7**



**OakStone  
Design &  
Development**

PO Box 1861 Battle Ground,  
WA 98604  
jeff@oakstonedb.com  
(360) 635.1181

Drawn by: Author  
Checked by: Checker  
Project Date: 01/01/2020  
Project #: 2020-001



**Washougal River Oaks Unit B**

Camas, WA 98607 Bryan Degrossier

Schematic-Design

07/01/20

RENDERING