

The Landing at Green Mountain 2

Located in the SW ¼ of Section 21, T2N, R3E, W.M.
Camas, Washington

GENERAL NOTES

APPLICANT:
Pacific Lifestyle Homes
Contact: Spencer Vetter
11815 NE 99th St
Vancouver, WA 98682
(360) 597-7098
NickE@buildph.com

OWNER:
Emmert Family III LLC
10470 SE Hillcrest Dr
Happy Valley, OR 97086


Linda Middagh
22015 NE 28th Street
Camas, WA 98607

PROJECT CONTACT:
PLS Engineering
Jayson Taylor, PE
604 W Evergreen Blvd
Vancouver, WA 98660
(360) 944-6519
pm@plsengineering.com

SITE ADDRESS:
Parcel # 173177-000
22111 NE 28th Street
Camas, WA 98607



Parcel # 611175000
22111 NE 28th Street
Camas, WA 98607

Parcel # 173210000
22015 NE 28th Street
Camas, WA 98607

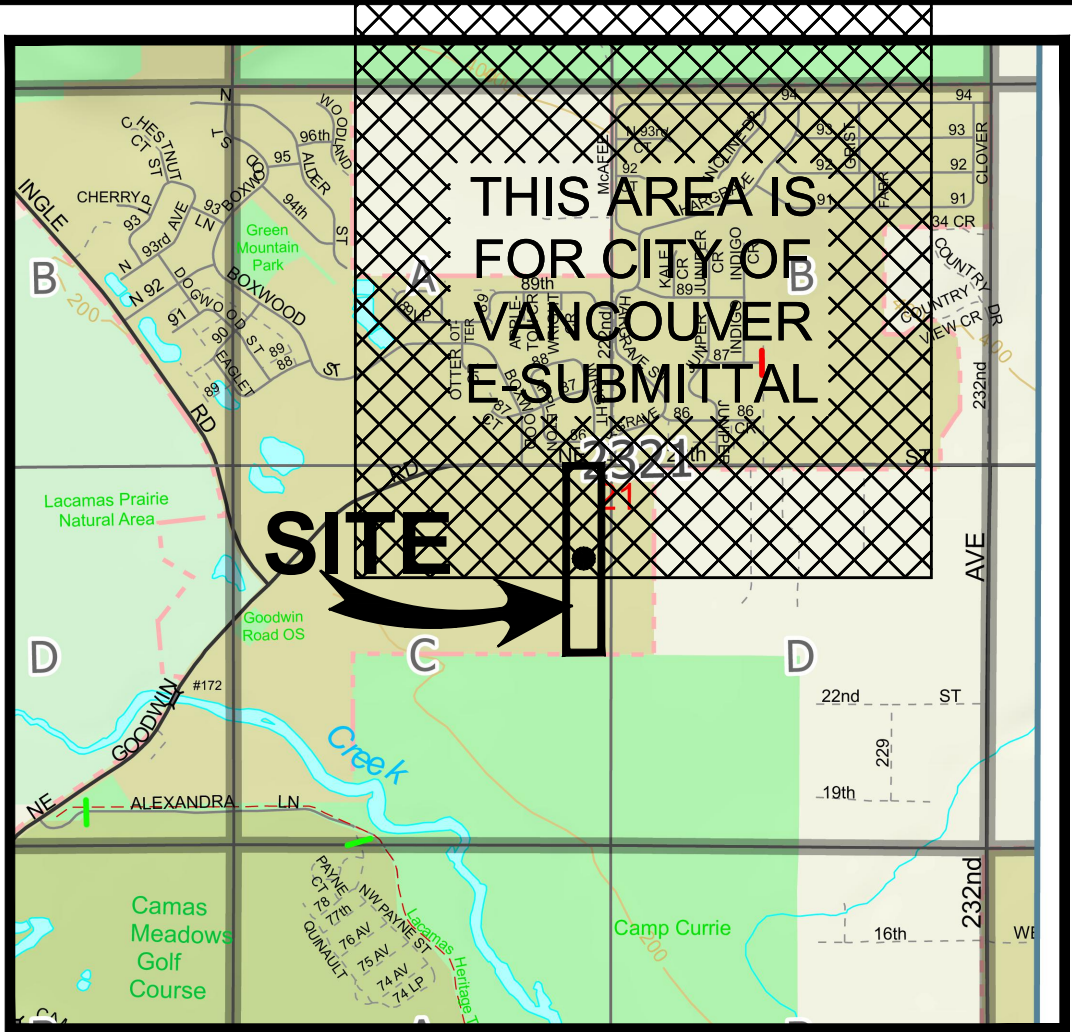

VICINITY MAP
NOT TO SCALE

Legend	
Proposed Asphalt Concrete	
Proposed Cement Concrete	
Proposed Wood Chips	
Proposed Gravel	
Proposed Cut	
Retaining Wall	

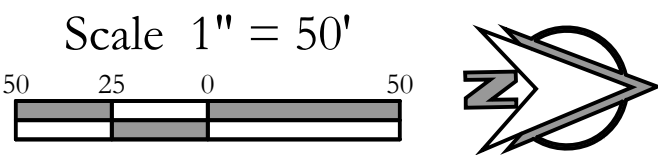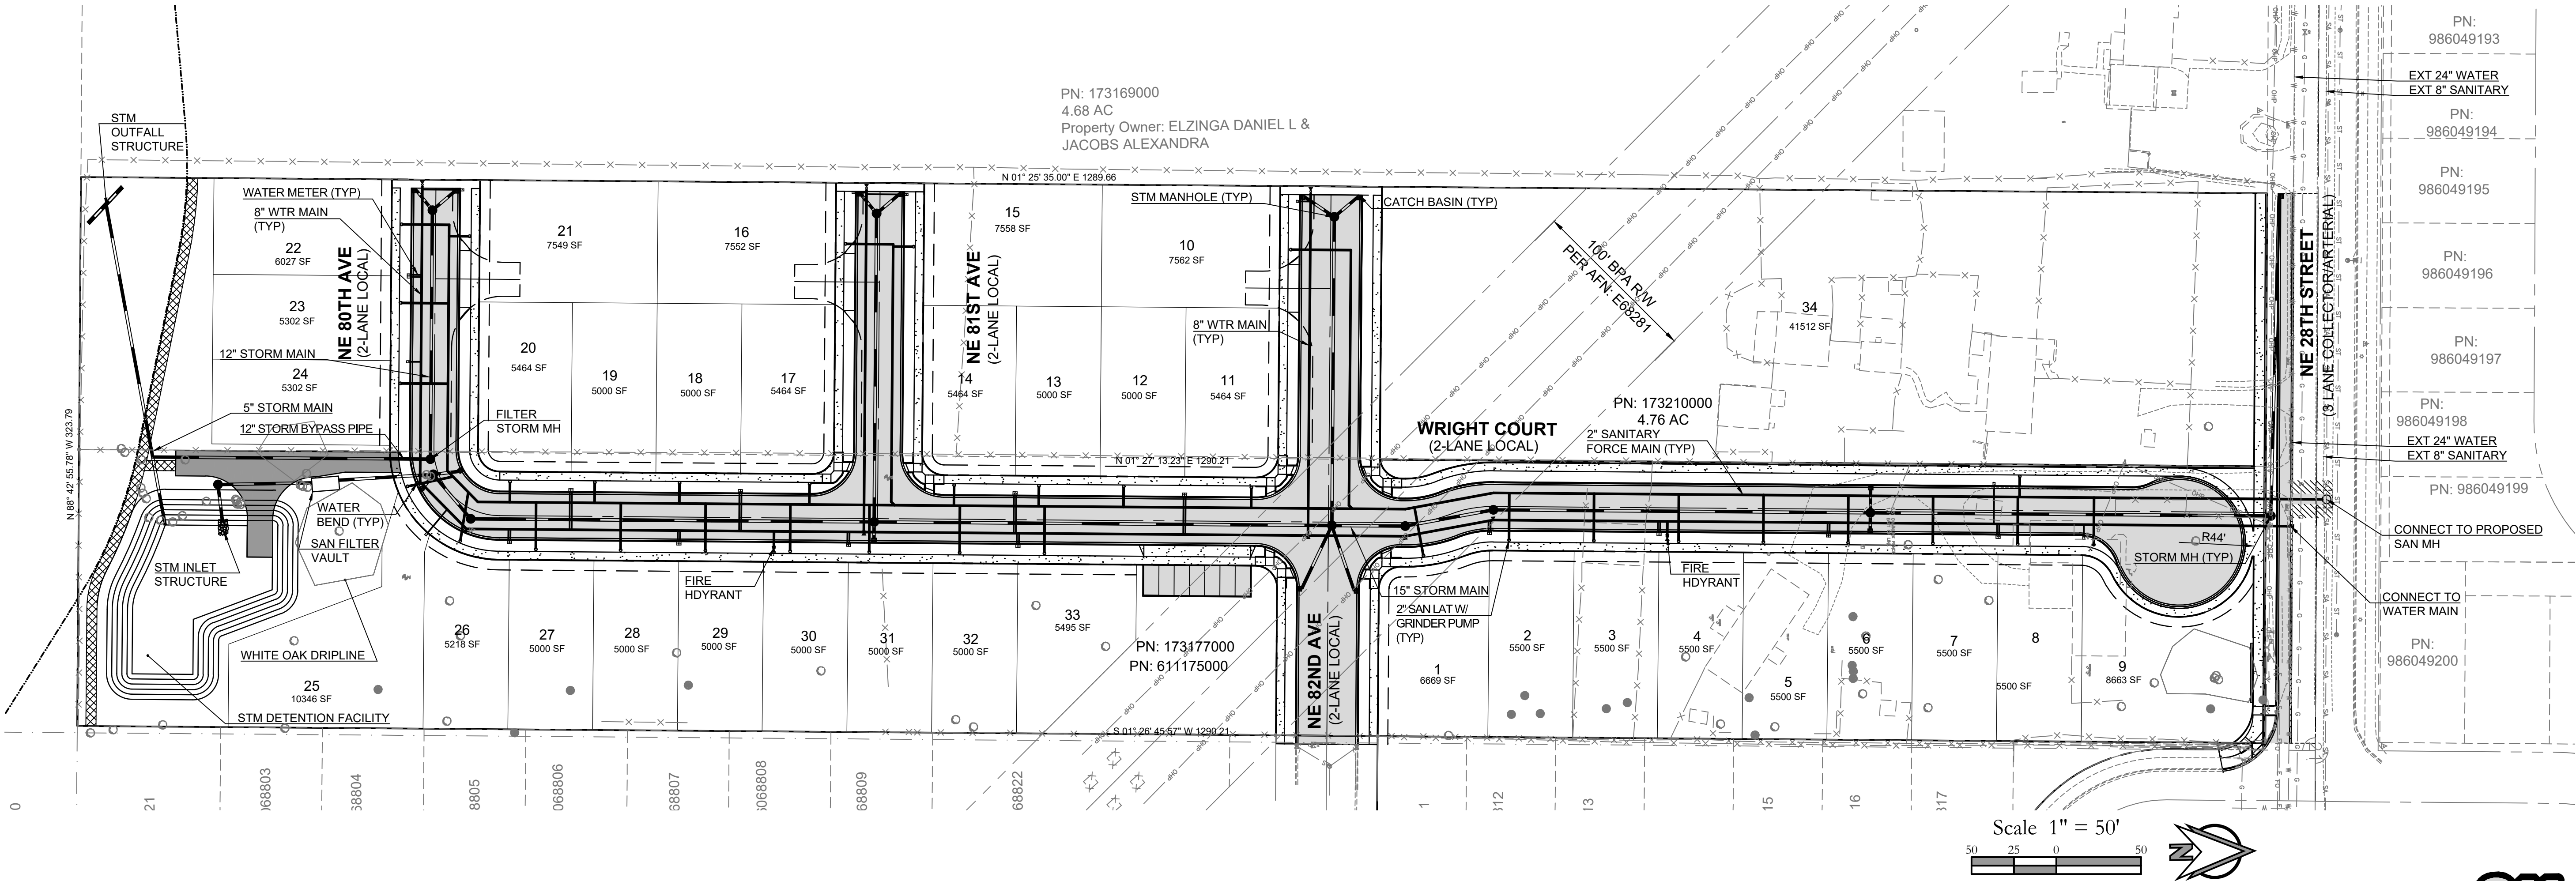

Utility Plan For:

Revisions

1	2	3	4	5	6

Project No. 3886	
SCALE: H: 1" = 50'	
DESIGNED BY: CHH	
DRAFTED BY: MJB	
REVIEWED BY: TGJ	

03
04



The Landing at Green Mountain 2

A Subdivision Located In The City Of Camas, Washington

PLS

ENGINEERING

Engineering - Surveying - Planning | 604 W. Evergreen Blvd., Vancouver, WA 98660 | PH (360) 944-6519 | Fax (360) 944-6539