

The Landing at Green Mountain 2

Located in the SW ¼ of Section 21, T2N, R3E, W.M.
Camas, Washington

HORIZONTAL DATUM:

NAD 83 (2011)
WASHINGTON STATE PLANE COORDINATE SYSTEM, SOUTH ZONE, U.S
SURVEY FEET. BASED ON REAL TIME KINEMATIC CORRECTIONS FROM THE
WASHINGTON STATE REFERENCE NETWORK.

VERTICAL DATUM:

NGVD29(47) CLARK COUNTY DATUM

Sheet Index	
1.	Existing Conditons
2.	Preliminary Plat
3.	Utility Plan
4.	Grading Plan
5.	Landscape Plan
6.	Landscape Plan

GENERAL NOTES


APPLICANT:
Pacific Lifestyle Homes
Contact: Spencer Vetter
11815 NE 99th St
Vancouver, WA 98682
(360) 597-7098
NickE@buildplh.com

OWNER:
Emmert Family III LLC
10470 SE Hillcrest Dr
Happy Valley, OR 97086


Linda Middagh
22015 NE 28th Street
Camas, WA 98607

PROJECT CONTACT:
PLS Engineering
Jayson Taylor, PE
604 W Evergreen Blvd
Vancouver, WA 98660
(360) 944-6519
pm@plsengineering.com

SITE ADDRESS:
Parcel # 173177-000
22111 NE 28th Street
Camas, WA 98607

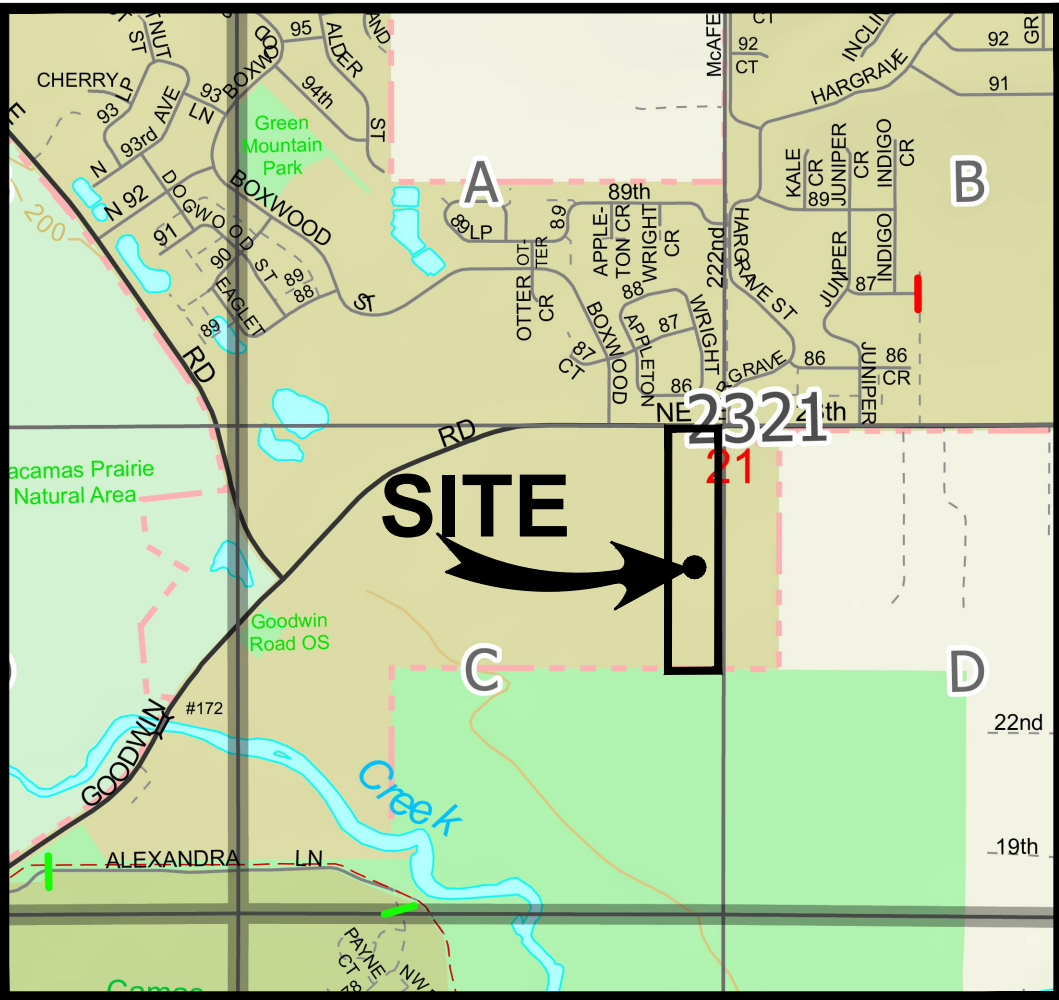

VICINITY MAP
NOT TO SCALE

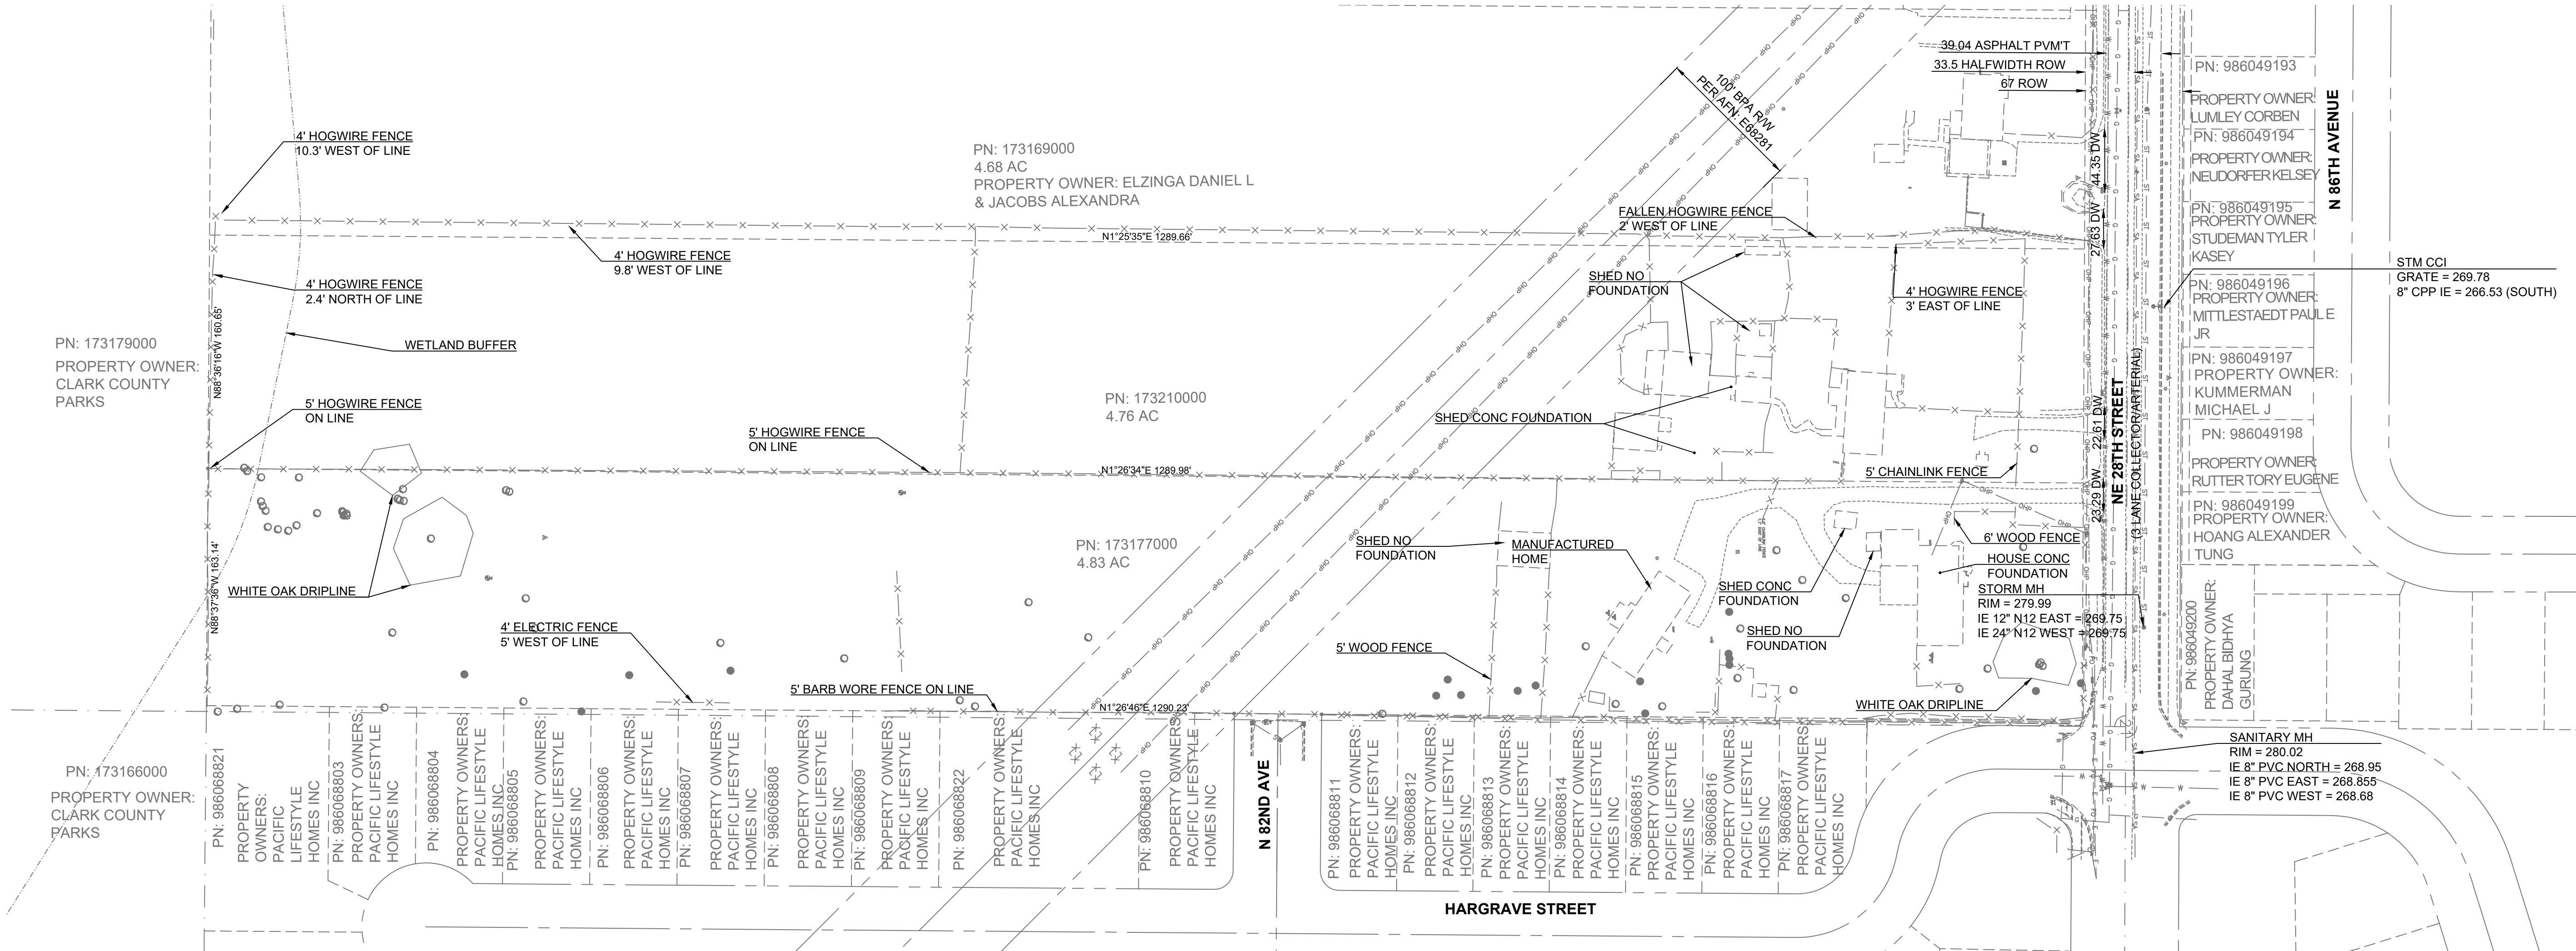

Existing Conditions For:

Revisions	1	2	3	4	5	6

Project No. 3886
SCALE: H: 1" = 60' V: N/A
DESIGNED BY: CHH
DRAFTED BY: MJB
REVIEWED BY: TGJ

01

04

The Landing at Green Mountain 2

A Subdivision Located In The City Of Camas, Washington

Engineering - Surveying - Planning | 604 W. Evergreen Blvd., Vancouver, WA 98660 | PH (360) 944-6519 | Fax (360) 944-6539

PLS ENGINEERING