

The Landing at Green Mountain 2

Located in the SW ¼ of Section 21, T2N, R3E, W.M.
Camas, Washington

GENERAL NOTES


APPLICANT:
Pacific Lifestyle Homes
Contact: Spencer Vetter
11815 NE 99th St
Vancouver, WA 98682
(360) 597-7098
NickE@buildph.com

OWNER:
Emmert Family III LLC
10470 SE Hillcrest Dr
Happy Valley, OR 97086

Linda Middagh
22015 NE 28th Street
Camas, WA 98607

PROJECT CONTACT:
PLS Engineering
Jayson Taylor, PE
604 W Evergreen Blvd
Vancouver, WA 98660
(360) 944-6519
pm@plsengineering.com

SITE ADDRESS:
Parcel # 173177-000
22111 NE 28th Street
Camas, WA 98607

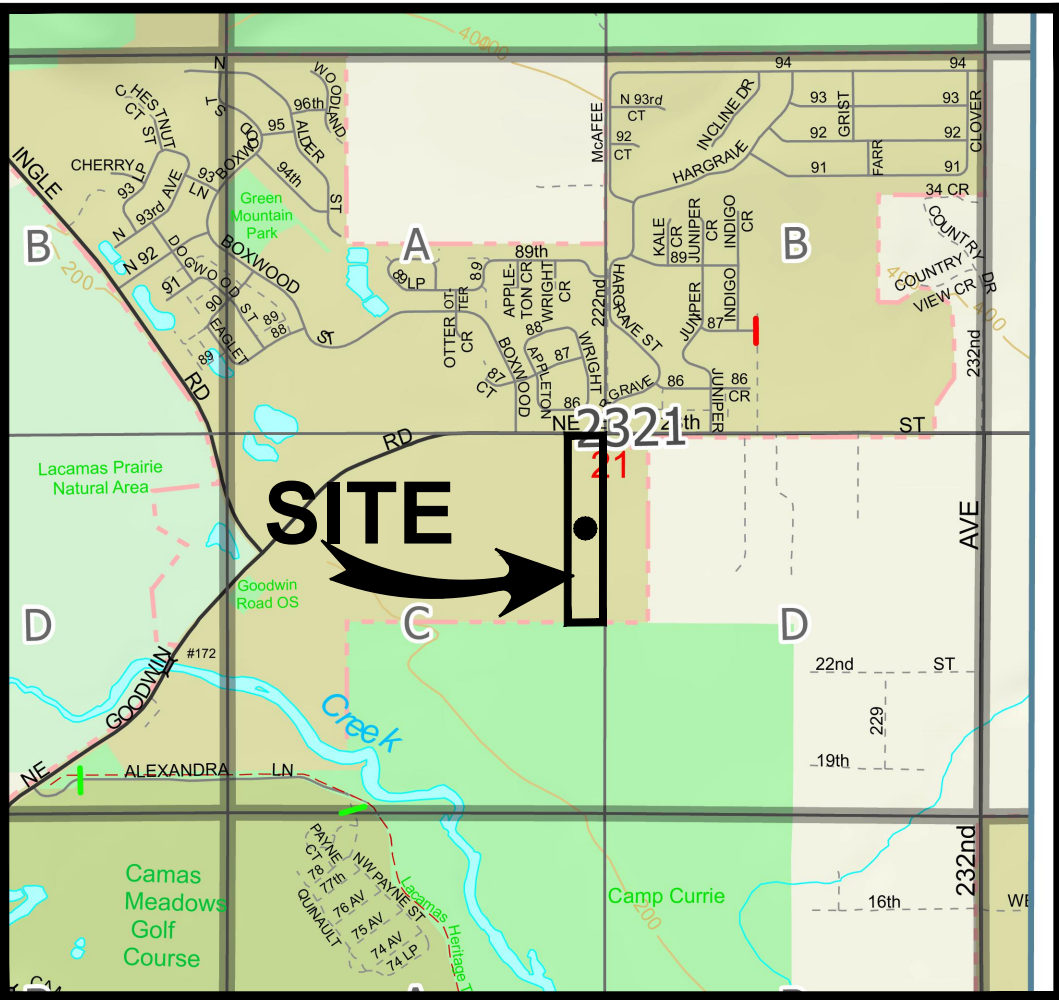


VICINITY MAP
NOT TO SCALE

Legend

Proposed Asphalt Concrete	
Proposed Cement Concrete	
Proposed Wood Chips	
Proposed Gravel	
Proposed Cut	
Retaining Wall	

UNADJUSTED VOLUMES	
CUT	6,832 CY
FILL	9,126 CY

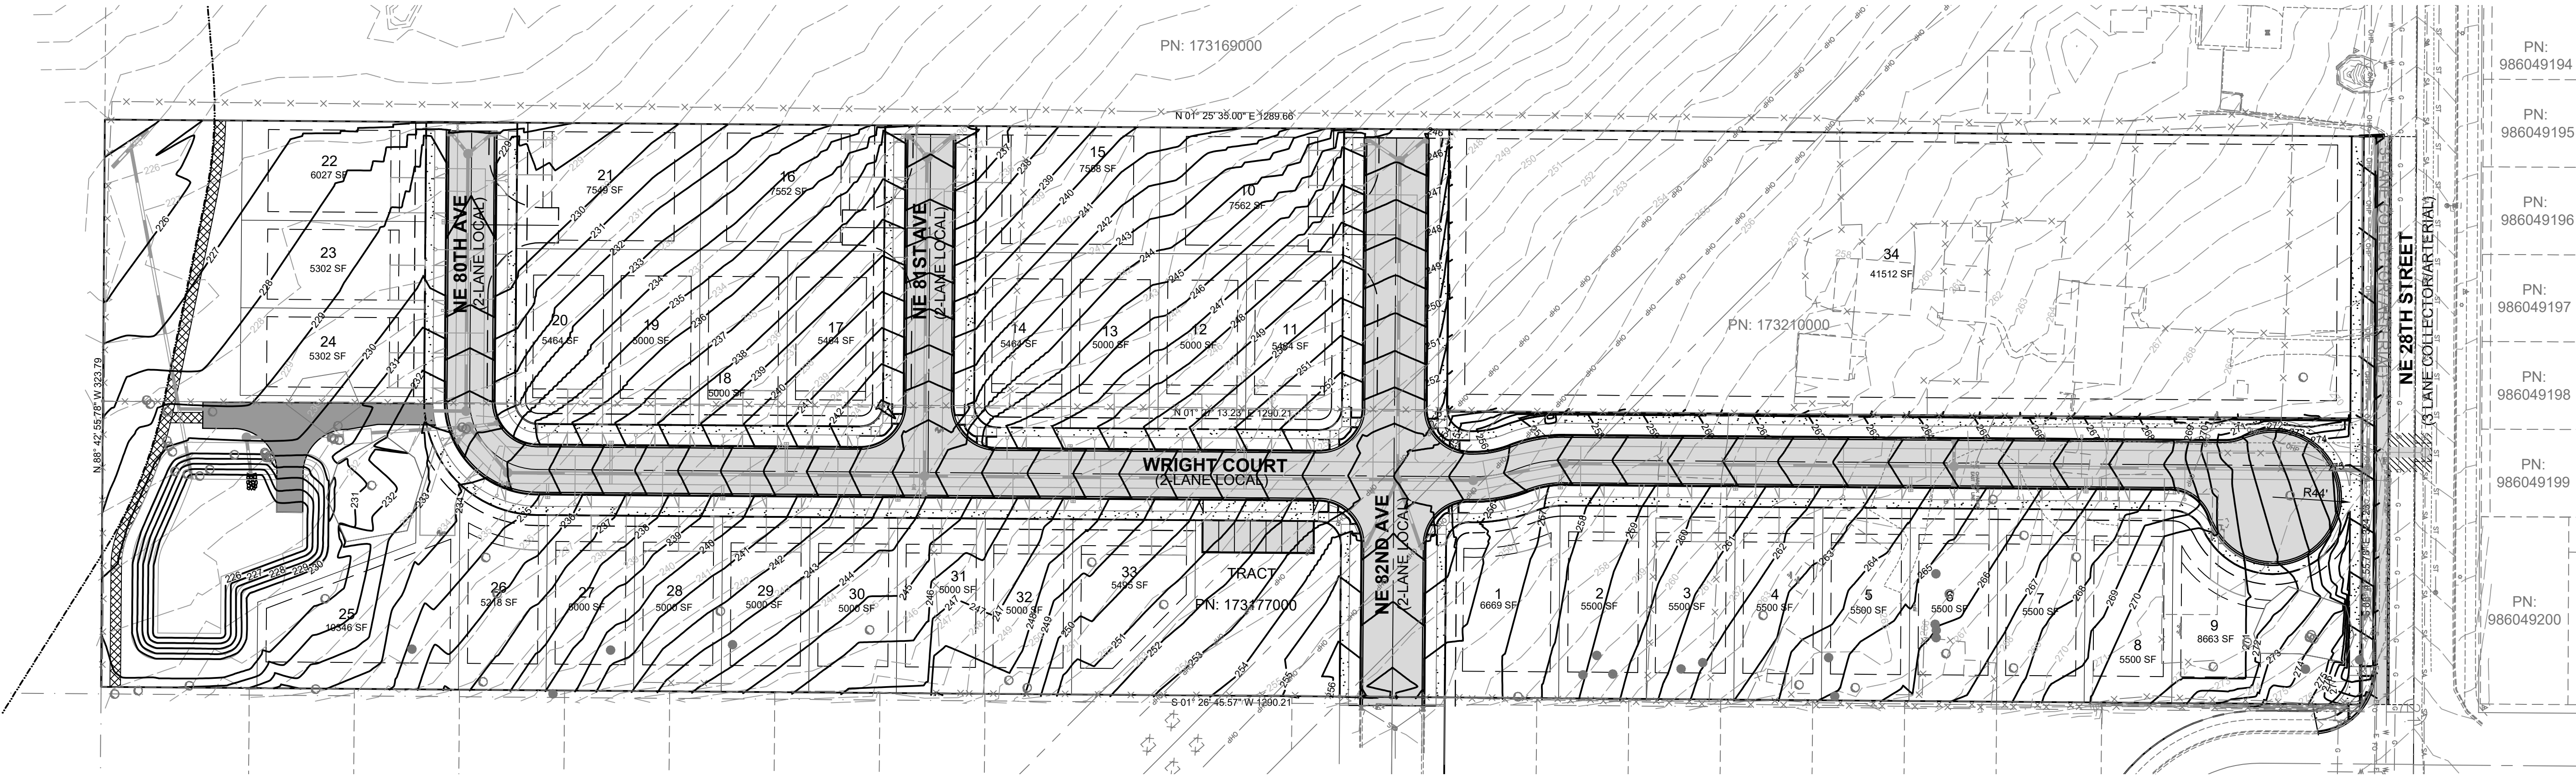

Scale 1" = 50'



Grading Plan For:

The Landing at Green Mountain 2

A Subdivision Located In The City Of Camas, Washington

Revisions

1	2	3	4	5	6

Project No. 3886
SCALE: H: 1" = 50' V: N/A
DESIGNED BY: CHH
DRAFTED BY: MJB
REVIEWED BY: TGJ

04

04

ENGINEERING

PLS

Engineering - Surveying - Planning | 604 W. Evergreen Blvd., Vancouver, WA 98660 | PH (360) 944-6519 | Fax (360) 944-6539