


THE PARK AT RISPIN MANSION
Wharf Road and Clares Street
Capitola, California

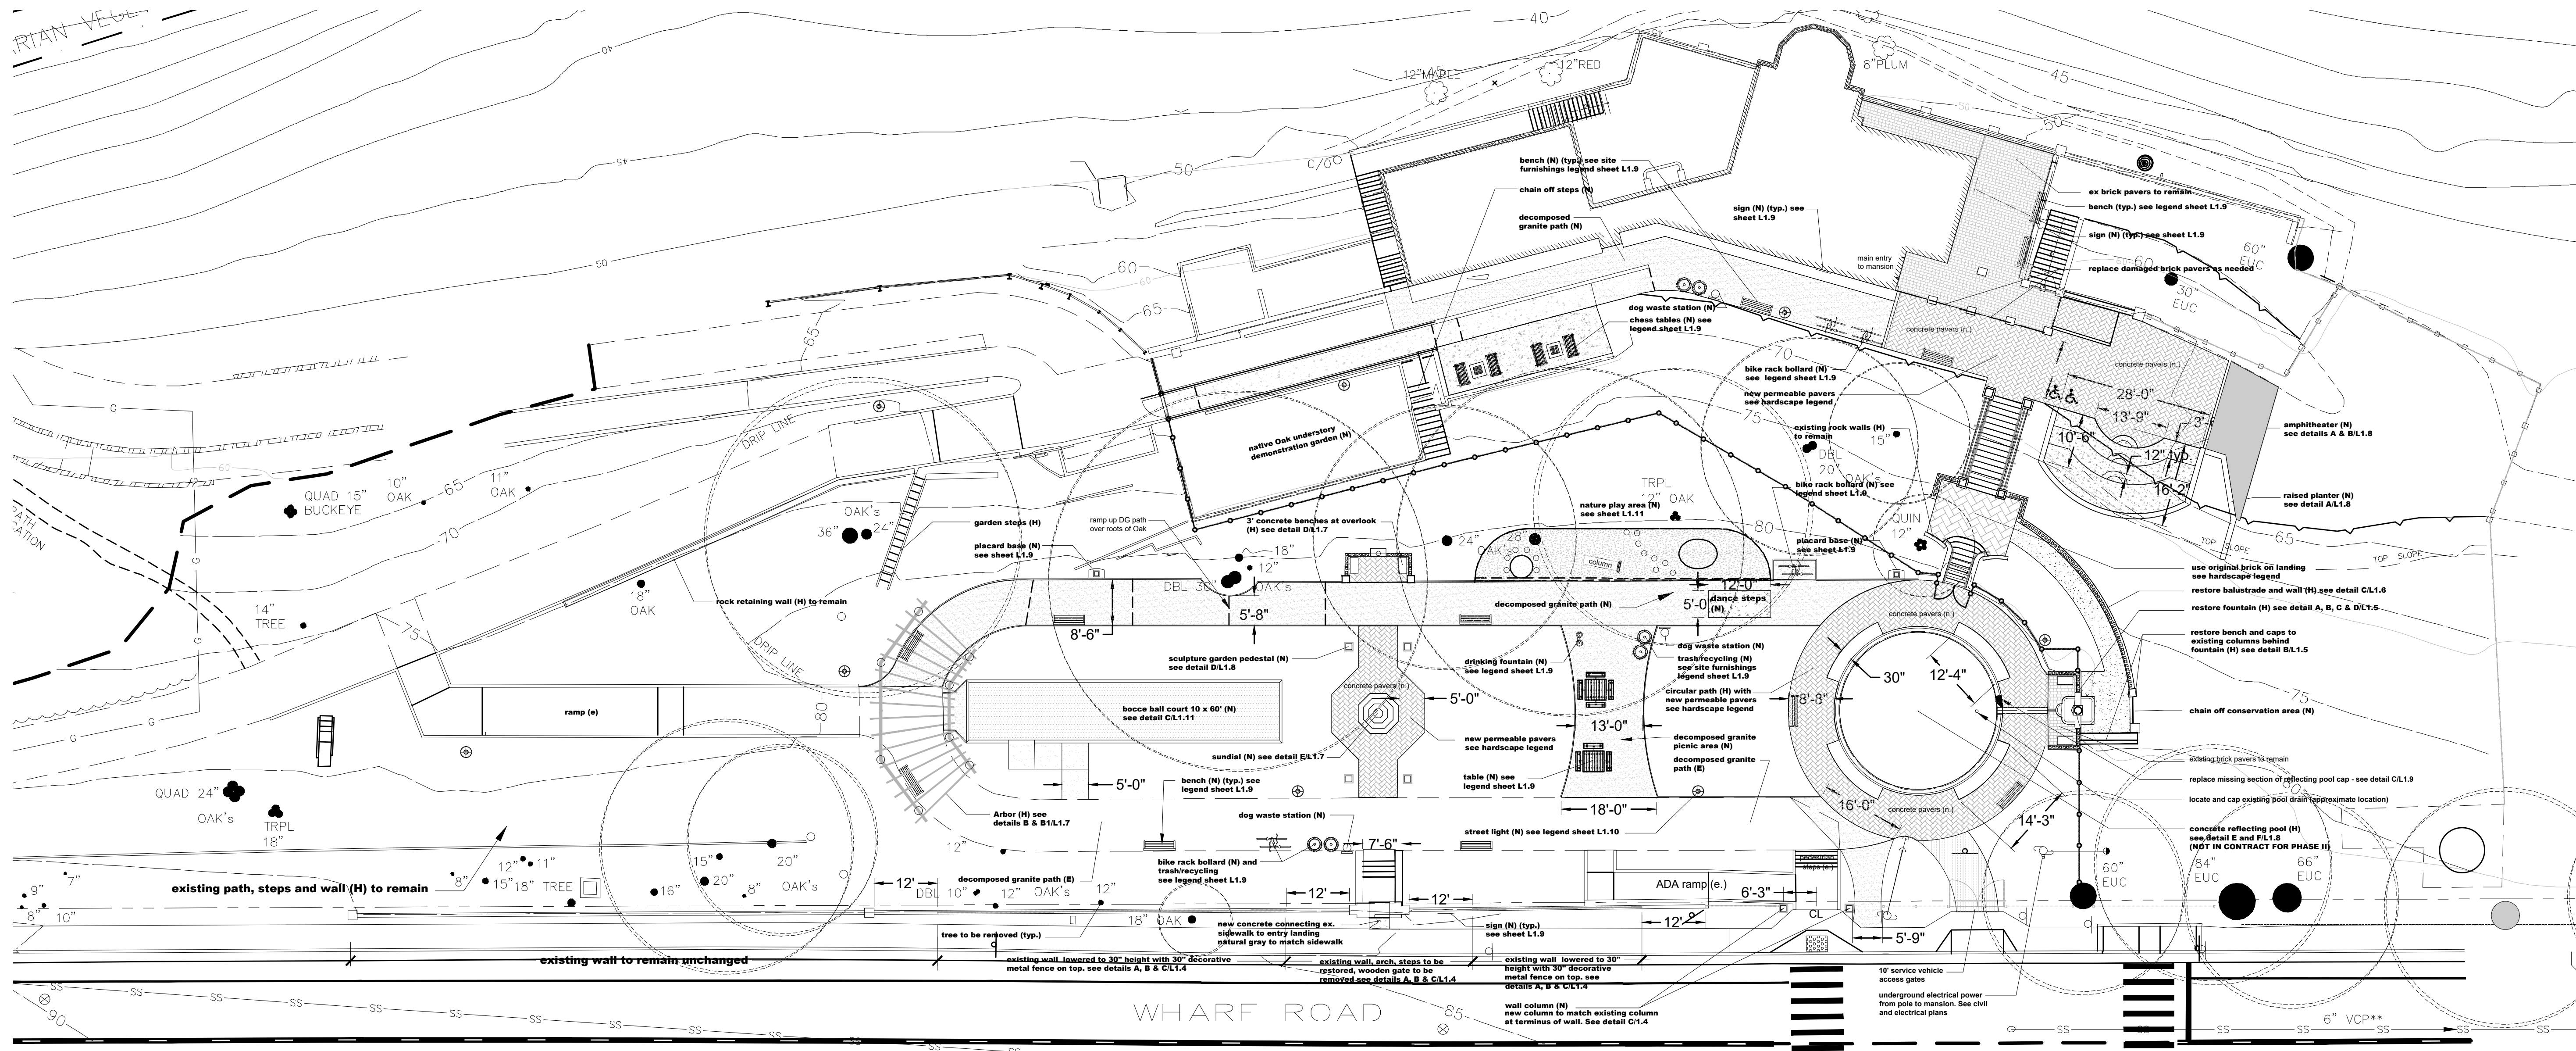

Site Furnishings Legend

Key	Description	Quantity	Manufacturer/Distributor	Model #	Color/Finish
□	3' Concrete Bench for fountain and outlook	4	A. Silvestri Company asilvestri.com 415.239.5590 info@asilvestri.com	Bench 6261 18"H x 36" W x 17"D	Terre Cotta
□	Container w/ Color for grand staircase columns	6		Tapered Rolled Rim Square Pots 21"H x 25"W x 17.5" SQ Base*	Terre Cotta
○	Container w/ Color for fountain and outlook	2	Pottery Planet 831.465.9216 2600 Soquel Ave, Santa Cruz	circular urn 16" x 38"	Deep Red
see detail	Acanto Fountain Emitter	1	Black Oak Foundry 949.305.7372 www.fountainunique.com	No. M5822-ORB	10.5" diameter Oil Rubbed Bronze, 3 GPM flow
see detail	Oak Leaf Fountain Emitter	1	Black Oak Foundry 949.305.7372 www.fountainunique.com	No. M209-ORB	8" square in Oil Rubbed Bronze 2 GPM flow
☞	Accessible Chess Table with two Benches	2	Kenneth Lynch & Sons 203.264.2831 www.klynchandsons.com	6732 (chess table) 6737C (bench)	Concrete table top with metal legs Wood slats with metal legs
⊙	Pelican Sundial	1	No. 2554 Hourglass and Pelican Sundial		11 1/2" diameter Bronze
⊕	Bike Post Bollard	4	Reliance Foundry 888.735.5680 www.reliance-foundry.com	R-7530-B Cuctile Iron Bike Bollard	39" High w/ two loops; Black Textured Semi Gloss finish
⊕	Historical Series Accessible Pedestal Drinking Fountain	1	Most Dependable Fountains, Inc. www.mostdependable.com 800.552.6331	2008 SM	"Hi-Lo" barrier-free antique historic style heavy-duty aluminum alloy pedestal Textured Bergundy powder coat finish
⊕	6' Metal Bench with armrest	12	DuMor, Inc., Site Furnishings 800.598.4018 www.dumor.com	Bench 57 - 60PL - 3AR	6' long recycled plastic bench w/ armrest Deep Red color base w/ Cedar color recycled plastic top
⊕	Trash Receptacle	3		Receptacle 107 32 gal.	Steel with Deep Red Powder Coat finish
⊕	Recycling Container	3		Receptacle 107 32 gal.	Steel with Deep Red Powder Coat finish
⊕	Table/Benches	1		76 Series PL 4 with surface plate mount	Deep Red color base w/ Cedar color recycled plastic top
⊕	Accessible Table/Benches	1		76 Series PL 3 with surface plate mount	Deep Red color base w/ Cedar color recycled plastic top
⊕	Street Light fixture on Light Pole	8	SEE ELECTRICAL PLANS	SEE ELECTRICAL PLANS	SEE ELECTRICAL PLANS
⊕	DOG STATION	3	DOODY CALLS DIRECT doodycallsdirect.com	THE SENTRY STATION	GREEN ANCHOR TO CONCRETE FOOTING
⊕	WALL MOUNT SIGN	3	TO BE SELECTED	PORCELAIN ENAMEL	LIGHT CREAM FIELD WITH GOLD TITLE LETTERING SELECTION OF PHOTOGRAPHS AND TEXT TO BE AND DESIGNED FOR APPROVAL BY CITY
⊕	PEDESTAL MOUNT SIGN	2	TO BE SELECTED	PORCELAIN ENAMEL	
⊕	Post mount down light	12	RAB LIGHTING	SLIM12Y 120V, 12W, 3000K warm	Bronze Anchor mounting bracket to rail posts

HARDSCAPE AND FENCING LEGEND

SYMBOL	DESCRIPTION	MANUFACTURER	COLOR	FINISH/PATTERN	SQ FT/LN FT
[Symbol]	CONCRETE PAVERS* ON PREPARED BASE SEE CIVIL PLANS	BELGARD AQUALINE SERIES PERMEABLE PAVES AT BASE OF GRAND STAIRCASE & AROUND THE REFLECTING POOL	VICTORIAN	HERRINGBONE	SEE CIVIL PLANS
[Symbol]	ORIGINAL BRICK ON SITE STORED IN MANSION GARAGE	ORIGINAL BRICK WILL BE USED ON THE LANDING BETWEEN UPPER & LOWER SECTIONS OF THE GRAND STAIRCASE	ORIGINAL BRICK ON SITE	HERRINGBONE	160 SF
[Symbol]	BRICK PAVES ON CONCRETE	EXISTING TO BE REPAIRED OR REPLACED TO MATCH ORIGINAL	COLOR TO MATCH	MATCH PATTERN AND CUT	SEE CIVIL PLANS
[Symbol]	CONCRETE RAMPS	N/A	NATURAL GRAY	MEDIUM BROOM FINISH	SEE CIVIL PLANS
[Symbol]	CONCRETE STEPS	N/A	COLOR TO MATCH	TO MATCH ORIGINAL	SEE CIVIL PLANS
[Symbol]	CAL GOLD DECOMPOSED GRANITE	N/A	CALIFORNIA GOLD	WITH STABILIZER	SEE CIVIL PLANS
[Symbol]	CRUSHED OYSTER SHELL BOCCIE BALL COURT	N/A	GRAY	RAKED	648 SF
[Symbol]	12" DEPTH OF FIBER ENGINEERED BARK FOR NATURE PLAY AREA	N/A	YELLOW/BROWN	N/A	525 SF


* A SAMPLE OF THE NEW PAVES SHALL BE SUBMITTED FOR APPROVAL OF STYLE, SIZE, AND COLOR BY CITY PUBLIC WORKS STAFF AND LANDSCAPE ARCHITECT

© Michael Arnone Landscape Architect - 2023

THESE DRAWINGS ARE INSTRUMENTS OF SERVICE, ISSUED FOR ONE TIME SINGLE USE BY THE OWNER. THE ENTIRE CONTENTS OF THESE DRAWINGS IS COPYRIGHT © MICHAEL ARNONE LANDSCAPE ARCHITECT. LANDSCAPE ARCHITECT RETAINS ALL RIGHTS AND TITLE. NO PART MAY BE REPRODUCED IN ANY MANNER OR MEDIUM WITHOUT THE EXPRESS WRITTEN APPROVAL OF THE LANDSCAPE ARCHITECT. THE PROPER ELECTRONIC TRANSFER OF DATA SHALL BE THE USER'S RESPONSIBILITY WITHOUT LIABILITY TO THE LANDSCAPE ARCHITECT.

OWNER SHALL ASSUME RESPONSIBILITY FOR COMPLIANCE WITH ALL EASEMENTS, SETBACK REQUIREMENTS AND PROPERTY LINES. OWNER SHALL ACQUIRE ALL NECESSARY PERMITS REQUIRED TO PERFORM WORK SHOWN ON PLANS. BASIS INFORMATION HAS BEEN PROVIDED BY THE OWNER. MICHAEL ARNONE LANDSCAPE ARCHITECTURE ASSUMES NO LIABILITY FOR THE ACCURACY OF SAID PROPERTY LINE BOUNDARIES, FENCE LINES OR PROPERTY CORNERS.

REVISIONS

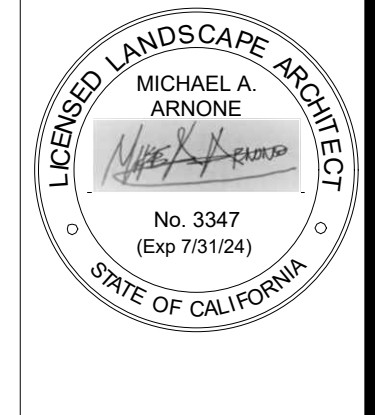

HARDSCAPE PLAN & SITE FURNISHINGS

JOB NO. 201503
SCALE 1/16" = 1' - 0"
DRAWN MA
CHECK JC/MA
DATE 2.22.2023

SHEET
L-1.1

SHEET 3 OF 20