

Information from Chipleley Station


Patrice,

The attachments I have enclosed are the original drawings as well as stamped plans that we have been working off of since the start of this idea to build this project. From the beginning as the builder we have never believed this project made sense without the land in front of the structure. As we have worked with the committees, city and everyone involved we have tried to be transparent as well as informing to everyone. Our intent was not to grab extra land or be deceptive in our actions, I think you can see from our email in January that we have tried to be fully disclosed as to what we are doing. This whole plan was based from the start with 6 food trucks to supply the city of Chipley, a meeting place that will be a benefit to the whole community.

Mike McDonough
Wolfpack Alliance LLC



DRAWING INDEX:

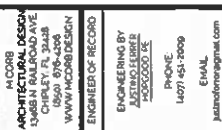

CHIPLEY STATION
FOR:
WOLF PACK ALLIANCE LLC,
684 7th St CHIPLEY, FLORIDA

DRAWN BY	JWM
PLOT DATE	7/8/2024
SHEET TITLE	
PROJECT INFO	
SHEET NUMBER	

Ci.O

DRAWING INDEX	
PROJECT INFO	C1.0
SITE DEVELOPMENT PLAN	X1.0
LIFE SAFETY PLAN	L51.0
FLOOR PLAN	A1.0
PARTIAL ENLARGED FLOOR PLAN, NOTES	A1.1
ELEVATIONS	A2.0
ELEVATIONS	A2.1
FOUNDATION PLAN	A3.0
MEZZANINE FRAMING PLAN	A3.1
CONSTRUCTION SECTIONS, DETAILS	A4.0
PLUMBING PLAN	P1.0
PLUMBING NOTES & DETAILS	P2.0
MECHANICAL PLAN	M1.0
MECHANICAL NOTES & DETAILS	M2.0
ELECTRICAL NOTES	E0.0
POWER FLOOR PLAN	E1.0
LIGHTING FLOOR PLAN	E2.0
ELECTRICAL DETAILS & LEGEND	E3.0
ELECTRICAL ONE LINE & SCHEDULES	E4.0

REFERENCE LEGEND



LEGAL NOTES


- [illegible]


[illegible]


SITE LOCATION MAP



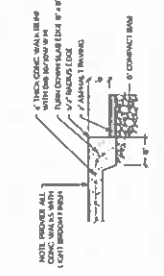

2
X10 1/8" 1'-0" (1117) 1/8" 1'-0" (2400)

SITE DEVELOPMENT LEGEND

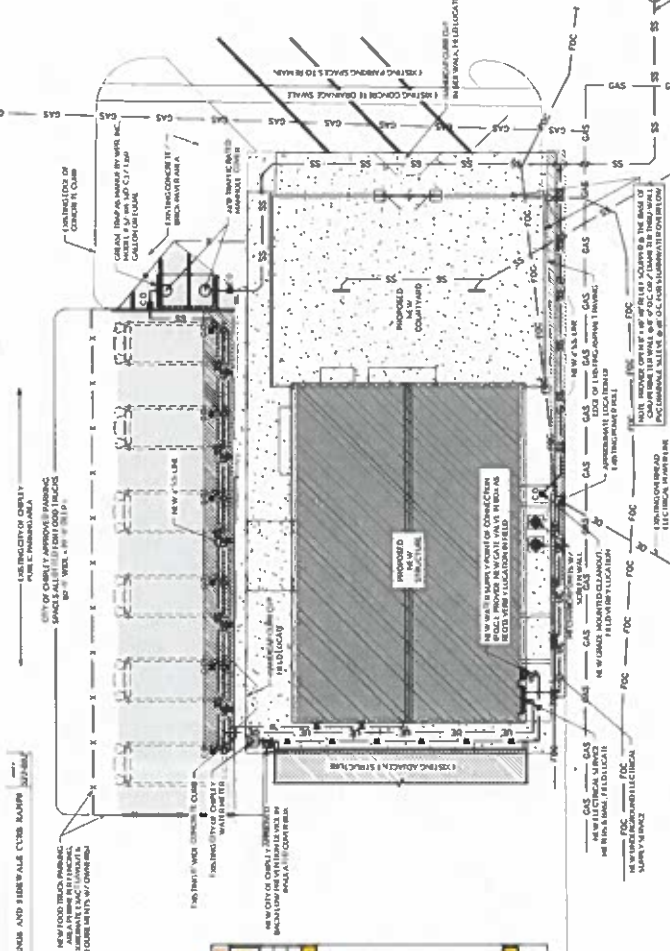[illegible]

NOTE DEVELOPMENT NOTES:

[illegible]

SITE DEVELOPMENT PLAN
1" = 20' (100' 1" = 10' 12.480)

X1.0

CHIPLEY STATION
FOR:
WOLF PACK ALLIANCE LLC,
684 7th St CHIPLEY, FLORIDA

SHEET TITLE
SITE
DEVELOPMENT
PLAN
SHEET NUMBER

X1.0

GENERAL TOPICS

Cyber Threats and Security

1. **Identify threats and security risks:** Identify threats and security risks, such as malware, phishing, and social engineering, that could compromise the confidentiality, integrity, and availability of information systems.
2. **Assess the impact of threats:** Assess the potential impact of threats on the organization's operations, reputation, and financial stability.
3. **Develop a security policy:** Develop a security policy that defines the organization's security goals, objectives, and standards.
4. **Implement security controls:** Implement security controls, such as firewalls, intrusion detection systems, and encryption, to protect the organization's information systems.
5. **Monitor and respond to threats:** Monitor and respond to threats in real-time, using threat intelligence and incident response procedures.
6. **Conduct security audits:** Conduct security audits to assess the effectiveness of the organization's security controls and identify areas for improvement.
7. **Train employees on security:** Train employees on security best practices, such as password hygiene and phishing awareness, to reduce the risk of human error.
8. **Update security measures:** Update security measures regularly to keep pace with evolving threats and technologies.
9. **Collaborate with law enforcement:** Collaborate with law enforcement and other organizations to share threat intelligence and coordinate incident response efforts.
10. **Test security measures:** Test security measures through penetration testing and red team exercises to identify vulnerabilities and improve defenses.

Cloud Security

1. **Identify cloud assets:** Identify all cloud assets, including data, applications, and infrastructure, and their associated risks.
2. **Assess cloud security posture:** Assess the cloud security posture, including the effectiveness of security controls and the level of risk.
3. **Develop a cloud security policy:** Develop a cloud security policy that defines the organization's cloud security goals, objectives, and standards.
4. **Implement cloud security controls:** Implement cloud security controls, such as access controls, encryption, and monitoring, to protect cloud assets.
5. **Monitor and respond to cloud threats:** Monitor and respond to cloud threats in real-time, using cloud security monitoring and incident response procedures.
6. **Conduct cloud security audits:** Conduct cloud security audits to assess the effectiveness of the organization's cloud security controls and identify areas for improvement.
7. **Train employees on cloud security:** Train employees on cloud security best practices, such as secure coding and configuration management, to reduce the risk of human error.
8. **Update cloud security measures:** Update cloud security measures regularly to keep pace with evolving threats and technologies.
9. **Collaborate with cloud providers:** Collaborate with cloud providers to share threat intelligence and coordinate incident response efforts.
10. **Test cloud security measures:** Test cloud security measures through penetration testing and red team exercises to identify vulnerabilities and improve defenses.

Mobile Device Security

1. **Identify mobile devices:** Identify all mobile devices, including smartphones, tablets, and laptops, and their associated risks.
2. **Assess mobile device security posture:** Assess the mobile device security posture, including the effectiveness of security controls and the level of risk.
3. **Develop a mobile device security policy:** Develop a mobile device security policy that defines the organization's mobile device security goals, objectives, and standards.
4. **Implement mobile device security controls:** Implement mobile device security controls, such as access controls, encryption, and monitoring, to protect mobile devices.
5. **Monitor and respond to mobile device threats:** Monitor and respond to mobile device threats in real-time, using mobile device security monitoring and incident response procedures.
6. **Conduct mobile device security audits:** Conduct mobile device security audits to assess the effectiveness of the organization's mobile device security controls and identify areas for improvement.
7. **Train employees on mobile device security:** Train employees on mobile device security best practices, such as secure coding and configuration management, to reduce the risk of human error.
8. **Update mobile device security measures:** Update mobile device security measures regularly to keep pace with evolving threats and technologies.
9. **Collaborate with mobile device manufacturers:** Collaborate with mobile device manufacturers to share threat intelligence and coordinate incident response efforts.
10. **Test mobile device security measures:** Test mobile device security measures through penetration testing and red team exercises to identify vulnerabilities and improve defenses.

Network Security

1. **Identify network assets:** Identify all network assets, including servers, routers, and switches, and their associated risks.
2. **Assess network security posture:** Assess the network security posture, including the effectiveness of security controls and the level of risk.
3. **Develop a network security policy:** Develop a network security policy that defines the organization's network security goals, objectives, and standards.
4. **Implement network security controls:** Implement network security controls, such as access controls, encryption, and monitoring, to protect network assets.
5. **Monitor and respond to network threats:** Monitor and respond to network threats in real-time, using network security monitoring and incident response procedures.
6. **Conduct network security audits:** Conduct network security audits to assess the effectiveness of the organization's network security controls and identify areas for improvement.
7. **Train employees on network security:** Train employees on network security best practices, such as secure coding and configuration management, to reduce the risk of human error.
8. **Update network security measures:** Update network security measures regularly to keep pace with evolving threats and technologies.
9. **Collaborate with network providers:** Collaborate with network providers to share threat intelligence and coordinate incident response efforts.
10. **Test network security measures:** Test network security measures through penetration testing and red team exercises to identify vulnerabilities and improve defenses.

Application Security

1. **Identify application assets:** Identify all application assets, including web applications, mobile applications, and APIs, and their associated risks.
2. **Assess application security posture:** Assess the application security posture, including the effectiveness of security controls and the level of risk.
3. **Develop an application security policy:** Develop an application security policy that defines the organization's application security goals, objectives, and standards.
4. **Implement application security controls:** Implement application security controls, such as access controls, encryption, and monitoring, to protect application assets.
5. **Monitor and respond to application threats:** Monitor and respond to application threats in real-time, using application security monitoring and incident response procedures.
6. **Conduct application security audits:** Conduct application security audits to assess the effectiveness of the organization's application security controls and identify areas for improvement.
7. **Train employees on application security:** Train employees on application security best practices, such as secure coding and configuration management, to reduce the risk of human error.
8. **Update application security measures:** Update application security measures regularly to keep pace with evolving threats and technologies.
9. **Collaborate with application developers:** Collaborate with application developers to share threat intelligence and coordinate incident response efforts.
10. **Test application security measures:** Test application security measures through penetration testing and red team exercises to identify vulnerabilities and improve defenses.

Incident Response

1. **Identify incident response assets:** Identify all incident response assets, including incident response plans, incident response teams, and incident response tools, and their associated risks.
2. **Assess incident response posture:** Assess the incident response posture, including the effectiveness of incident response controls and the level of risk.
3. **Develop an incident response policy:** Develop an incident response policy that defines the organization's incident response goals, objectives, and standards.
4. **Implement incident response controls:** Implement incident response controls, such as access controls, encryption, and monitoring, to protect incident response assets.
5. **Monitor and respond to incident response threats:** Monitor and respond to incident response threats in real-time, using incident response monitoring and incident response procedures.
6. **Conduct incident response audits:** Conduct incident response audits to assess the effectiveness of the organization's incident response controls and identify areas for improvement.
7. **Train employees on incident response:** Train employees on incident response best practices, such as secure coding and configuration management, to reduce the risk of human error.
8. **Update incident response measures:** Update incident response measures regularly to keep pace with evolving threats and technologies.
9. **Collaborate with incident response providers:** Collaborate with incident response providers to share threat intelligence and coordinate incident response efforts.
10. **Test incident response measures:** Test incident response measures through penetration testing and red team exercises to identify vulnerabilities and improve defenses.

Security Awareness

1. **Identify security awareness assets:** Identify all security awareness assets, including security awareness programs, security awareness training, and security awareness materials, and their associated risks.
2. **Assess security awareness posture:** Assess the security awareness posture, including the effectiveness of security awareness controls and the level of risk.
3. **Develop a security awareness policy:** Develop a security awareness policy that defines the organization's security awareness goals, objectives, and standards.
4. **Implement security awareness controls:** Implement security awareness controls, such as access controls, encryption, and monitoring, to protect security awareness assets.
5. **Monitor and respond to security awareness threats:** Monitor and respond to security awareness threats in real-time, using security awareness monitoring and security awareness procedures.
6. **Conduct security awareness audits:** Conduct security awareness audits to assess the effectiveness of the organization's security awareness controls and identify areas for improvement.
7. **Train employees on security awareness:** Train employees on security awareness best practices, such as secure coding and configuration management, to reduce the risk of human error.
8. **Update security awareness measures:** Update security awareness measures regularly to keep pace with evolving threats and technologies.
9. **Collaborate with security awareness providers:** Collaborate with security awareness providers to share threat intelligence and coordinate incident response efforts.
10. **Test security awareness measures:** Test security awareness measures through penetration testing and red team exercises to identify vulnerabilities and improve defenses.

Security Governance

1. **Identify security governance assets:** Identify all security governance assets, including security governance frameworks, security governance policies, and security governance procedures, and their associated risks.
2. **Assess security governance posture:** Assess the security governance posture, including the effectiveness of security governance controls and the level of risk.
3. **Develop a security governance policy:** Develop a security governance policy that defines the organization's security governance goals, objectives, and standards.
4. **Implement security governance controls:** Implement security governance controls, such as access controls, encryption, and monitoring, to protect security governance assets.
5. **Monitor and respond to security governance threats:** Monitor and respond to security governance threats in real-time, using security governance monitoring and security governance procedures.
6. **Conduct security governance audits:** Conduct security governance audits to assess the effectiveness of the organization's security governance controls and identify areas for improvement.
7. **Train employees on security governance:** Train employees on security governance best practices, such as secure coding and configuration management, to reduce the risk of human error.
8. **Update security governance measures:** Update security governance measures regularly to keep pace with evolving threats and technologies.
9. **Collaborate with security governance providers:** Collaborate with security governance providers to share threat intelligence and coordinate incident response efforts.
10. **Test security governance measures:** Test security governance measures through penetration testing and red team exercises to identify vulnerabilities and improve defenses.

Security Compliance

1. **Identify security compliance assets:** Identify all security compliance assets, including security compliance frameworks, security compliance policies, and security compliance procedures, and their associated risks.
2. **Assess security compliance posture:** Assess the security compliance posture, including the effectiveness of security compliance controls and the level of risk.
3. **Develop a security compliance policy:** Develop a security compliance policy that defines the organization's security compliance goals, objectives, and standards.
4. **Implement security compliance controls:** Implement security compliance controls, such as access controls, encryption, and monitoring, to protect security compliance assets.
5. **Monitor and respond to security compliance threats:** Monitor and respond to security compliance threats in real-time, using security compliance monitoring and security compliance procedures.
6. **Conduct security compliance audits:** Conduct security compliance audits to assess the effectiveness of the organization's security compliance controls and identify areas for improvement.
7. **Train employees on security compliance:** Train employees on security compliance best practices, such as secure coding and configuration management, to reduce the risk of human error.
8. **Update security compliance measures:** Update security compliance measures regularly to keep pace with evolving threats and technologies.
9. **Collaborate with security compliance providers:** Collaborate with security compliance providers to share threat intelligence and coordinate incident response efforts.
10. **Test security compliance measures:** Test security compliance measures through penetration testing and red team exercises to identify vulnerabilities and improve defenses.

Security Operations

1. **Identify security operations assets:** Identify all security operations assets, including security operations frameworks, security operations policies, and security operations procedures, and their associated risks.
2. **Assess security operations posture:** Assess the security operations posture, including the effectiveness of security operations controls and the level of risk.
3. **Develop a security operations policy:** Develop a security operations policy that defines the organization's security operations goals, objectives, and standards.
4. **Implement security operations controls:** Implement security operations controls, such as access controls, encryption, and monitoring, to protect security operations assets.
5. **Monitor and respond to security operations threats:** Monitor and respond to security operations threats in real-time, using security operations monitoring and security operations procedures.
6. **Conduct security operations audits:** Conduct security operations audits to assess the effectiveness of the organization's security operations controls and identify areas for improvement.
7. **Train employees on security operations:** Train employees on security operations best practices, such as secure coding and configuration management, to reduce the risk of human error.
8. **Update security operations measures:** Update security operations measures regularly to keep pace with evolving threats and technologies.
9. **Collaborate with security operations providers:** Collaborate with security operations providers to share threat intelligence and coordinate incident response efforts.
10. **Test security operations measures:** Test security operations measures through penetration testing and red team exercises to identify vulnerabilities and improve defenses.

Security Research

1. **Identify security research assets:** Identify all security research assets, including security research frameworks, security research policies, and security research procedures, and their associated risks.
2. **Assess security research posture:** Assess the security research posture, including the effectiveness of security research controls and the level of risk.
3. **Develop a security research policy:** Develop a security research policy that defines the organization's security research goals, objectives, and

STORY QUESTIONS
PC-1682 A 1

10

GREASE INTERCEPTOR CALCULATOR			TYPE
WASTE	SIZE	WQTS	
Three Dining Room Tables, food trucks	$21' \times 24' \times 4'$ (18)	8	
WPR MODEL GB-1350			GREASE INTERCEPTOR 180-GP (1800 LBS) <i>Flow Rate/Grease Capacity: 3600 GPM/100 LBS</i> Liquid Capacity: 1350 gal Model 135-101-140-C3 WPR and

[illegible]

100% of the total sample

100



ARCHITECTURAL DESIGN
13488 N. RAILROAD AVE.
CHIPLEY, FL 32428
WWW.MOOREDESIGN.COM

ENGINEER OF RECORD

ENGINEERING BY
ARCHITECTURAL DESIGN
13488 N. RAILROAD AVE.
CHIPLEY, FL 32428

PHONE
907-451-2000

EMAIL
jason@mooredesign.com

REG. NO.
71122



CHIPLEY STATION
FOR:
WOLF PACK ALLIANCE LLC
684 7th St CHIPLEY, FLORIDA

JOB #
2023-110

DRAWN BY
JW/FA

PLOT DATE
7/19/2024

SHEET TITLE
LIFE SAFETY PLAN

SHEET NUMBER

LS1.0


LIFE SAFETY PLAN LEGEND	
⊗	CLEAR HEIGHTS OF 8 FT SIGN
⊙	WALL ADAPTED TO 8 FT SIGN
⊕	CEILING ADAPTED TO 8 FT SIGN
⊖	CEILING ADAPTED TO 8 FT SIGN
⊗	NEW ALARMS SYSTEMS (ALARM, PULL STATION, DETECTOR, CEILING OR WALL ADAPTED TO 8 FT SIGN)
⊕	NEW ALARMS SYSTEMS (ALARM, PULL STATION, DETECTOR, CEILING OR WALL ADAPTED TO 8 FT SIGN)
⊖	NEW ALARMS SYSTEMS (ALARM, PULL STATION, DETECTOR, CEILING OR WALL ADAPTED TO 8 FT SIGN)
⊗	NEW ALARMS SYSTEMS (ALARM, PULL STATION, DETECTOR, CEILING OR WALL ADAPTED TO 8 FT SIGN)
⊕	NEW ALARMS SYSTEMS (ALARM, PULL STATION, DETECTOR, CEILING OR WALL ADAPTED TO 8 FT SIGN)
⊖	NEW ALARMS SYSTEMS (ALARM, PULL STATION, DETECTOR, CEILING OR WALL ADAPTED TO 8 FT SIGN)

LIFE SAFETY PLAN NOTES:
1. THIS PLAN IS FOR INFORMATIONAL PURPOSES ONLY. IT IS NOT TO BE USED FOR CONSTRUCTION. THE CONTRACTOR SHALL BE RESPONSIBLE FOR VERIFYING THE EXISTING CONDITIONS AND PROVIDING THE NECESSARY DETAILS FOR THE LIFE SAFETY PLAN. 

GENERAL NOTES:
1. THE CONTRACTOR SHALL BE RESPONSIBLE FOR VERIFYING THE EXISTING CONDITIONS AND PROVIDING THE NECESSARY DETAILS FOR THE LIFE SAFETY PLAN. 

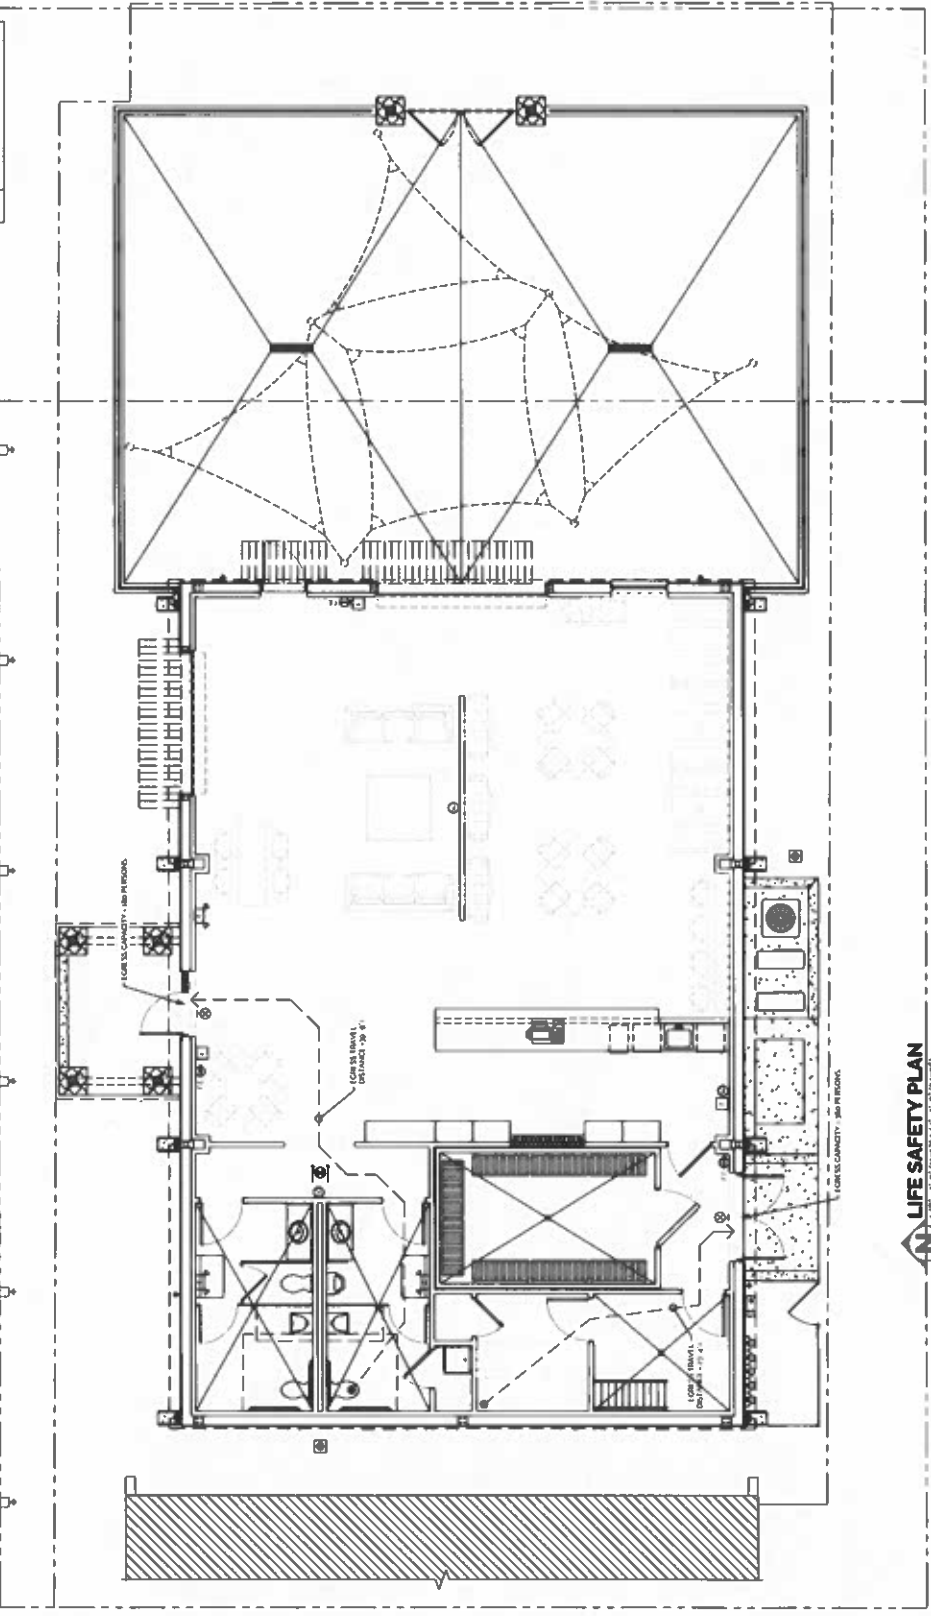


LIFE SAFETY PLAN
1/8" = 1'-0" (SEE 1/8" = 1'-0" SCALE)

SHEET NUMBER



NOTE: A DANGEROUS INFORMATION IS NOT IN ANY PROVIDED

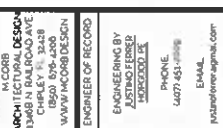


CHIPLEY STATION
FOR:
WOLF PACK ALLIANCE LLC,
684 7th St CHIPLEY, FLORIDA

POB.#	2023-110
DRAWN BY	JWM
PLOT DATE	7/8/2024
SHEET TITLE	
PARTIAL ENLARGED FLOOR PLANS. NOTES	


A1.1

MAAK	WEIGHT	NOTES	SUMMARY
01	3'-0"	7'-0"	
02	10'-0"	12'-0"	
03	3'-0"	7'-0"	
04	3'-0"	7'-0"	
05	6'-0"	7'-0"	
06	3'-0"	6'-0"	
07	4'-0"	6'-0"	
08	3'-0"	6'-0"	
09	3'-0"	6'-0"	
10	2'-0"	6'-0"	
11	2'-0"	6'-0"	
12	2'-0"	6'-0"	
13	2'-0"	6'-0"	

MARK	WIDTH	HEIGHT	QTY.	NOTES
A	4'-0"	4'-0"	1	
B	4'-0"	2'-0"	6	SEE ELEVATIONS

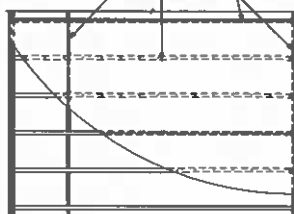

TYP. SHEATHING NAIL PATTERN
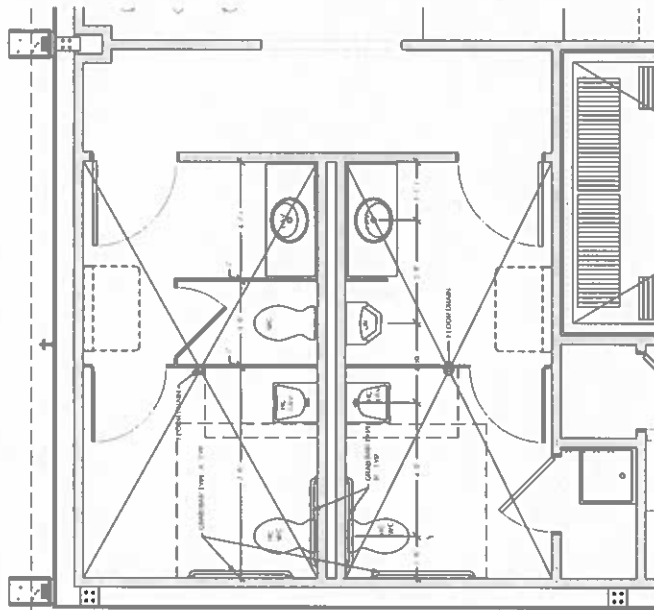
$$1/4^{\circ} \cdot 1/9^{\circ} (11 \times 17) 1/2^{\circ} \cdot 1/9^{\circ} 52 \times 36^{\circ}$$


PARTIAL ENLARGED BATHROOM LAYOUT PLANS

$$7/4' = 1' 9'' (11.17) 1/2' = 1' 3'' (2.44) 1/4'$$

GRAB BAR TYPES

[illegible]

WINDOW & DOOR NOTES

- [illegible]

FLOOR & ROOF TRUSS NOTES:

- [illegible]

ATTENTION OF THE DIRECTOR GENERAL/COMMISSIONER OF RECORDS

- [illegible]

RAFTING FRAMING NOTES:

- [illegible]

TOOTHBUSH, RUTH, 1946-1955

[illegible]

FOUNDATION / CONCRETE NOTES

- [illegible]

LOCAL CODES
COORDINATE / NUMBER OF AMPLIFIERS
COORDINATE / NUMBER OF AMPLIFIERS

- [illegible]

NAME: BAC PATIENTS, SUITE ONE AS WE H IHC AIR COUNCIL MICRO
 ADDRESS: 800 UNIVERSITY AVE S # 4000 CHICAGO IL 60606

- [illegible]




ARCHITECTURAL DESIGN
1408 N. RAILROAD AVE.
CHIPLEY, FL 32428
WWW.MCORBDESIGN.COM
ENGINEER OF RECORD
ENGINEERING BY
JASON M. CORB
152020000.EE
P-0016
40771-051-8009
EMAIL:
jason@mcordesign.com
PE NO.
71132




CHIPLEY STATION
FOR:
WOLF PACK ALLIANCE LLC
684 7th ST CHIPLEY, FLORIDA

JOB #	2021-140
DRAWN BY	J.W.M.
PLOT DATE	7/8/2024
SHEET TITLE	ELEVATIONS
SHEET NUMBER	A2.0

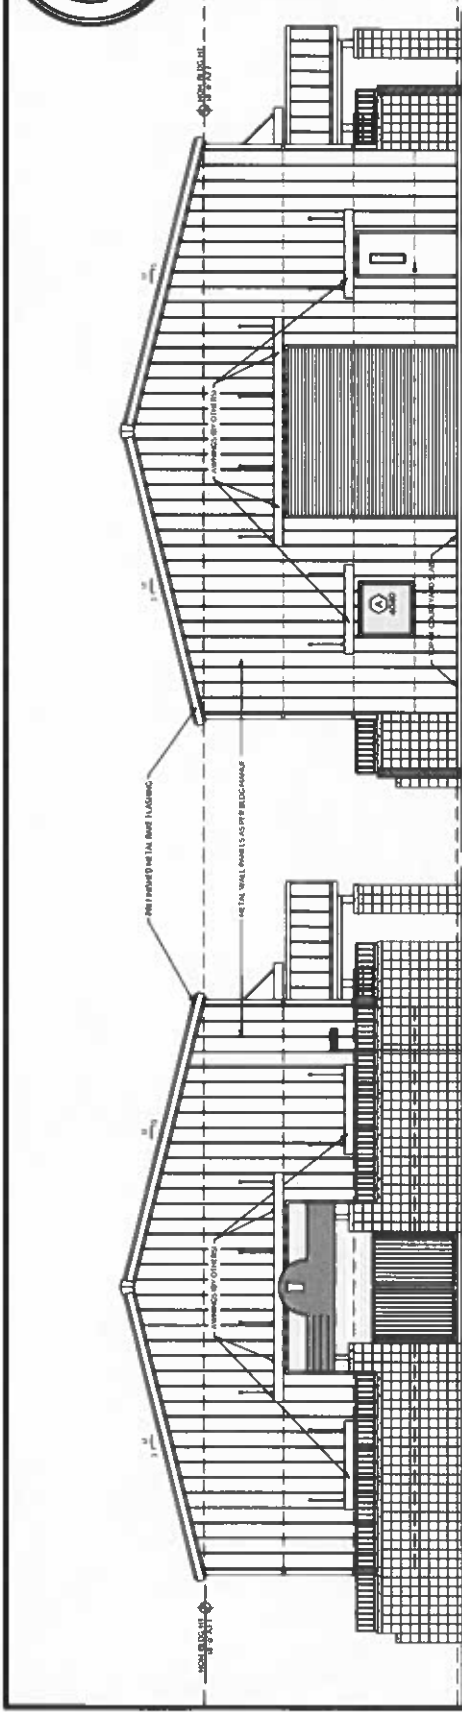

1 EXTERIOR (WEST SIDE) ELEVATION
A2.0 1/8" = 1'-0" (W/37) 1/4" = 1'-0" (L/38)

2 COURTYARD WALL (WEST SIDE) ELEVATION
A2.0 1/8" = 1'-0" (W/37) 1/4" = 1'-0" (L/38)

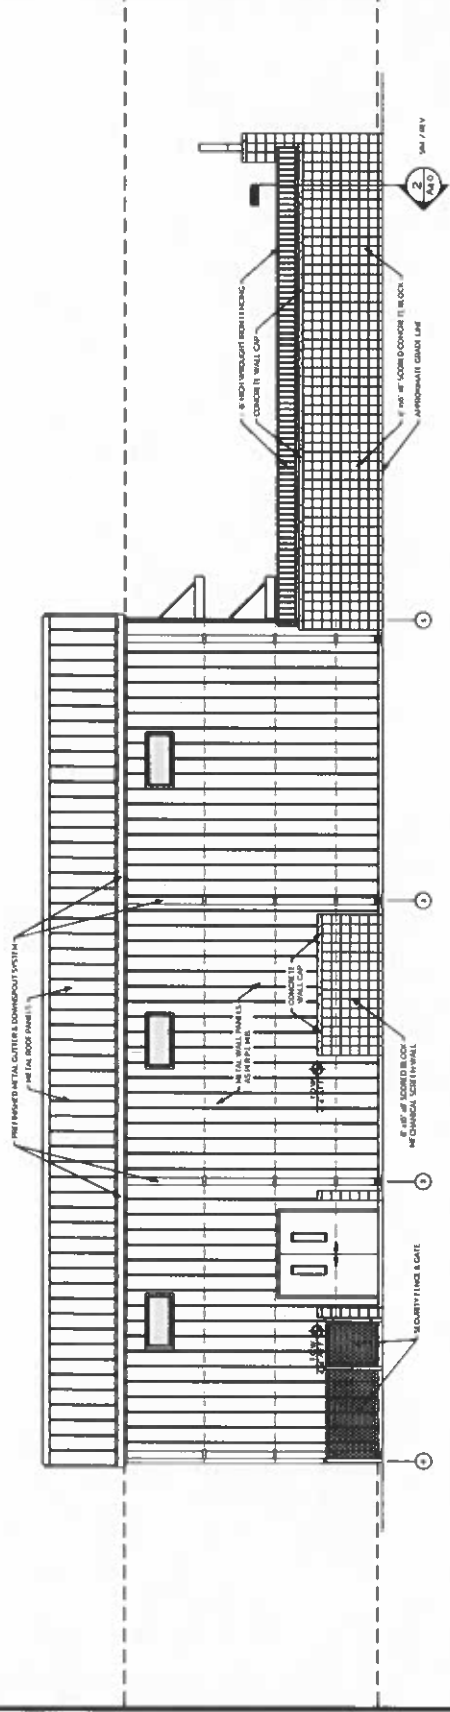

2 EXTERIOR (SOUTH SIDE) ELEVATION
A2.0 1/8" = 1'-0" (W/37) 1/4" = 1'-0" (L/38)

NOTES:
1. ALL ELEVATIONS SHOWN ARE FOR THE PROPOSED DESIGN.
2. ALL ELEVATIONS SHOWN ARE FOR THE PROPOSED DESIGN.



M CORP
ARCHITECTURAL DESIGN
1000 N. RAILROAD AVE
ORLANDO, FL 32801
WWW.MCORPDESIGN.COM

ENGINEER OF RECORD

ENGINEERING BY
JASON M. MCGEE
FL REG. NO. 120000000000000000

PHONE
407.551.8899

EMAIL
jasonm@mcg.com
PE NO
71132



CHIPLEY STATION
FOR:
WOLF PACK ALLIANCE LLC.
684 7th ST CHIPLEY, FLORIDA

JOB #

2023-110

DESIGNED BY

JMM

PLOT DATE

7/8/2024


SHEET TITLE

ELEVATIONS


SHEET NUMBER

A2.1

NOTES:
1. ALL ELEVATIONS ARE IN FEET UNLESS OTHERWISE NOTED.
2. SEE SHEET A2.2 FOR FURTHER DETAILS.

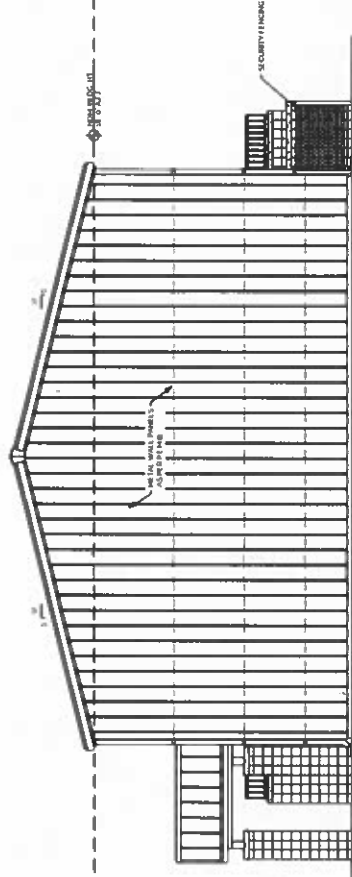

2 **EXTERIOR (EAST SIDE) ELEVATION**
A2.1 1/8" = 1'-0" (11x27) 1/4" = 1'-0" (2x4) 3/8"

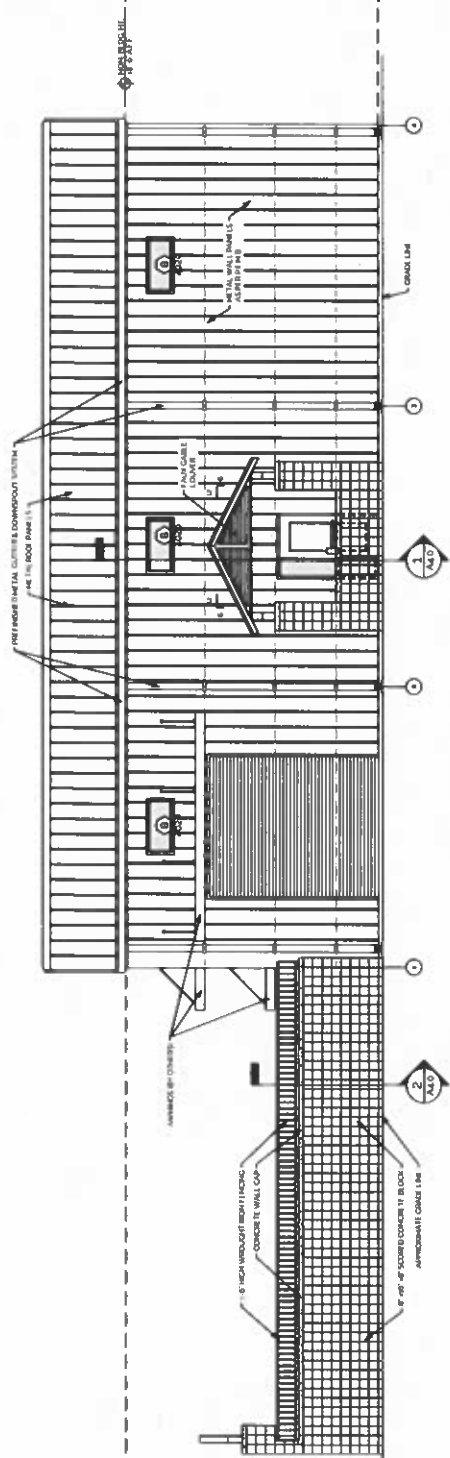

1 **EXTERIOR (NORTH SIDE) ELEVATION**
A2.1 1/8" = 1'-0" (11x27) 1/4" = 1'-0" (2x4) 3/8"



ARCHITECTURAL DESIGN
13408 N. RAILROAD AVE.
CHIPLEY, FL 32426
WWW.MCORBDESIGN.COM

ENGINEERING BY

REGISTERED PROFESSIONAL ENGINEER

PHONE
907 451-3009

EMAIL
jacob@mcordesign.com

PE NO
71122



CHIPLEY STATION
FOR: WOLF PACK ALLIANCE LLC
684 7th St CHIPLEY, FLORIDA

JOB #

2023-150

DESIGNED BY

JVM

PLOT DATE

7/8/2024


SHEET TITLE

FOUNDATION PLAN

SHEET NUMBER

A3.0

REVISIONS DRAWING NOTES:
1. FOUNDATION DESIGN LOCATION: CHIPLEY STATION, 684 7th St, CHIPLEY, FL 32426.
2. ALL FOUNDATION DESIGN SHALL BE IN ACCORDANCE WITH THE LATEST EDITIONS OF THE FOLLOWING CODES:
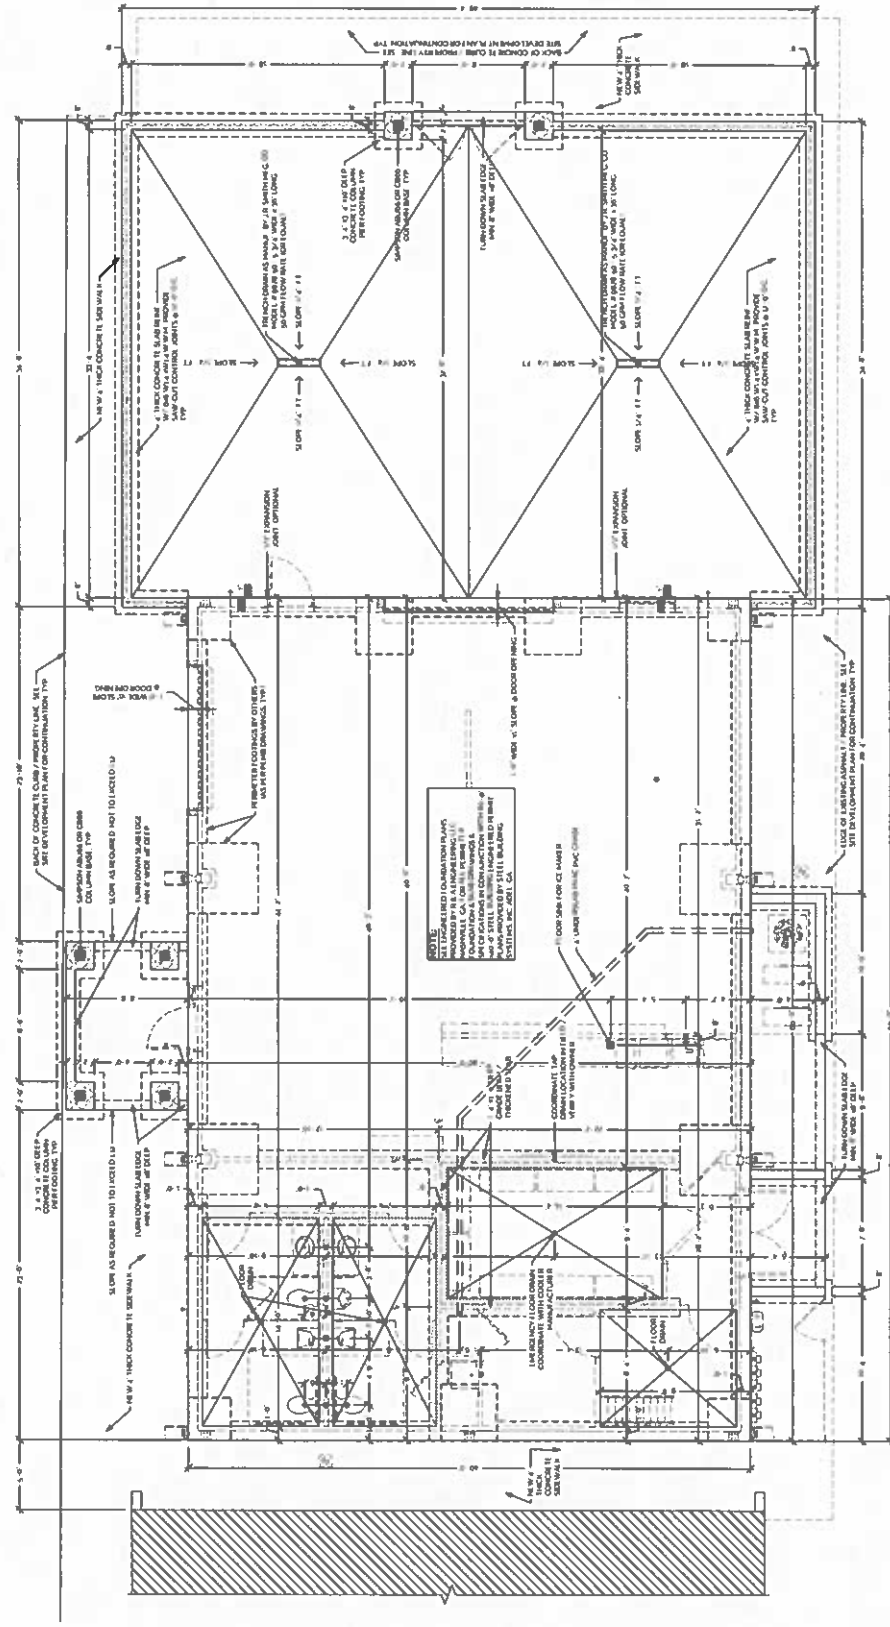

NOTE:
1. ALL FOUNDATION DESIGN SHALL BE IN ACCORDANCE WITH THE LATEST EDITIONS OF THE FOLLOWING CODES:
FOUNDATION PLAN
1/8" = 1'-0" (30.48mm = 1'-0") (30.48mm = 1'-0")



M CORB ARCHITECTURAL
ARCHITECTURAL DESIGN
140000
CHIPLEY ST. 3048
CHIPLEY ST. 3048
WWW.MCORBDESIGN.COM

ENGINEER OF RECORD
ENGINEERING BY
JAYMON FERRER
REGISTERED PROFESSIONAL ENGINEER
PE NO. 71327

PHONE
407.461.2009

EMAIL
jaymonferrera@mcorb.com




FOR: WOLF PACK ALLIANCE LLC.
684 7th St CHIPLEY, FLORIDA

CHIPLEY STATION


JOB # 2023-110
DESIGNED BY JWF/M
PLOT DATE 7/19/2024

SECTIONS & DETAILS


SHEET NUMBER
A4.0

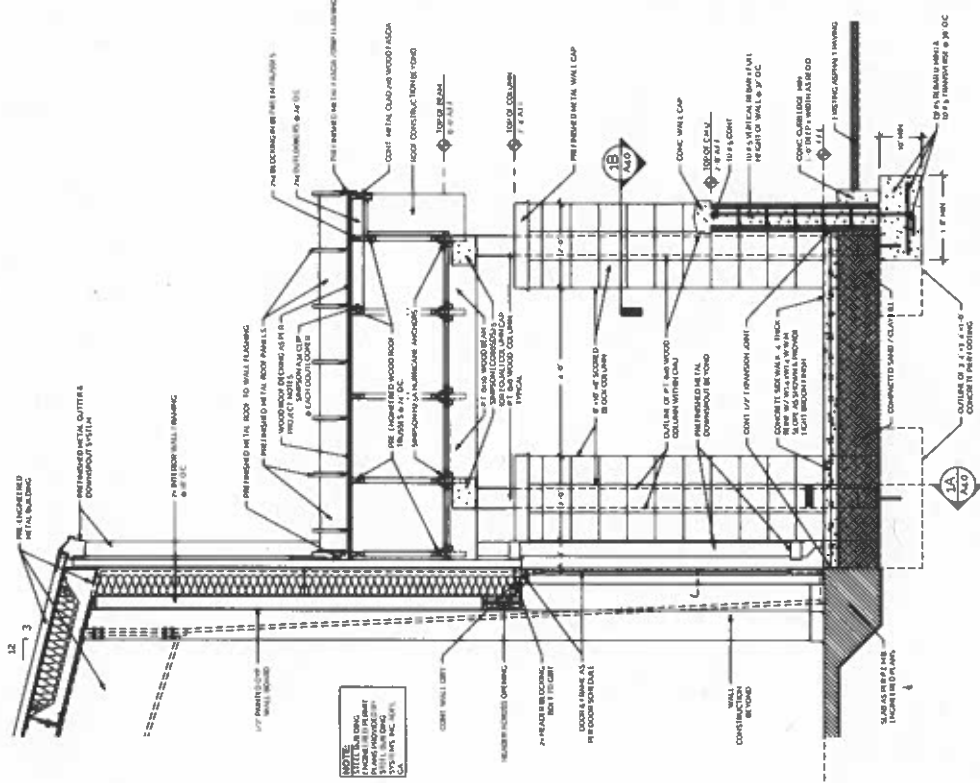


1. CONSTRUCTION SECTION
A4.0 3/8" x 1-0" (US) 3/4" x 1-0" (UK)

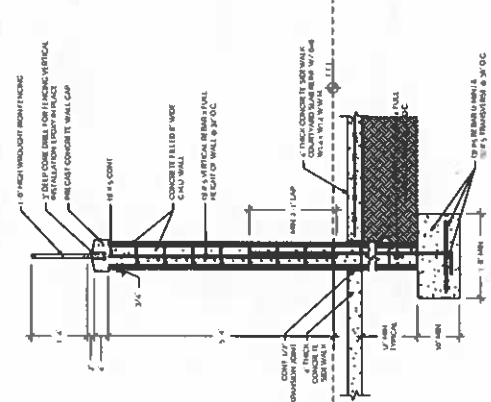


2. COURTYARD WALL SECTION
A4.0 3/8" x 1-0" (US) 3/4" x 1-0" (UK)

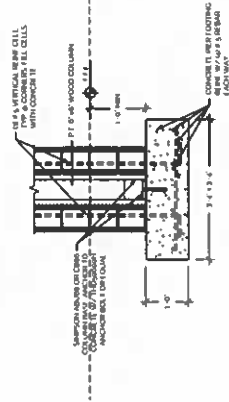


3. COLUMN PAD SECTION
A4.0 3/8" x 1-0" (US) 3/4" x 1-0" (UK)

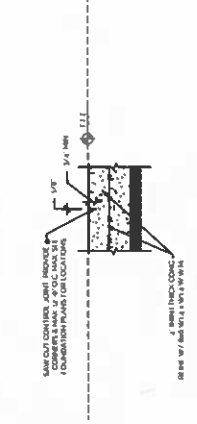


4. CONTROL JOINT DETAIL
A4.0 3/8" x 1-0" (US) 3/4" x 1-0" (UK)

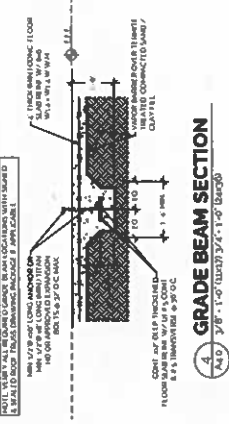


5. GRADE BEAM SECTION
A4.0 3/8" x 1-0" (US) 3/4" x 1-0" (UK)

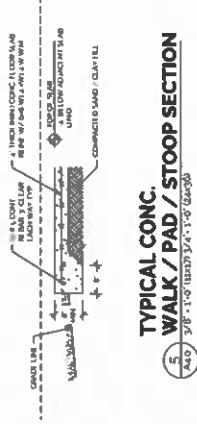

6. TYPICAL CONC. WALK / PAD / STOOP SECTION
A4.0 3/8" x 1-0" (US) 3/4" x 1-0" (UK)

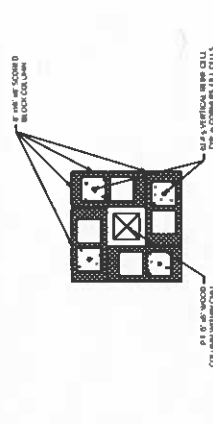

7. COLUMN SECTION
A4.0 1/2" x 1-0" (US) 3/4" x 1-0" (UK)

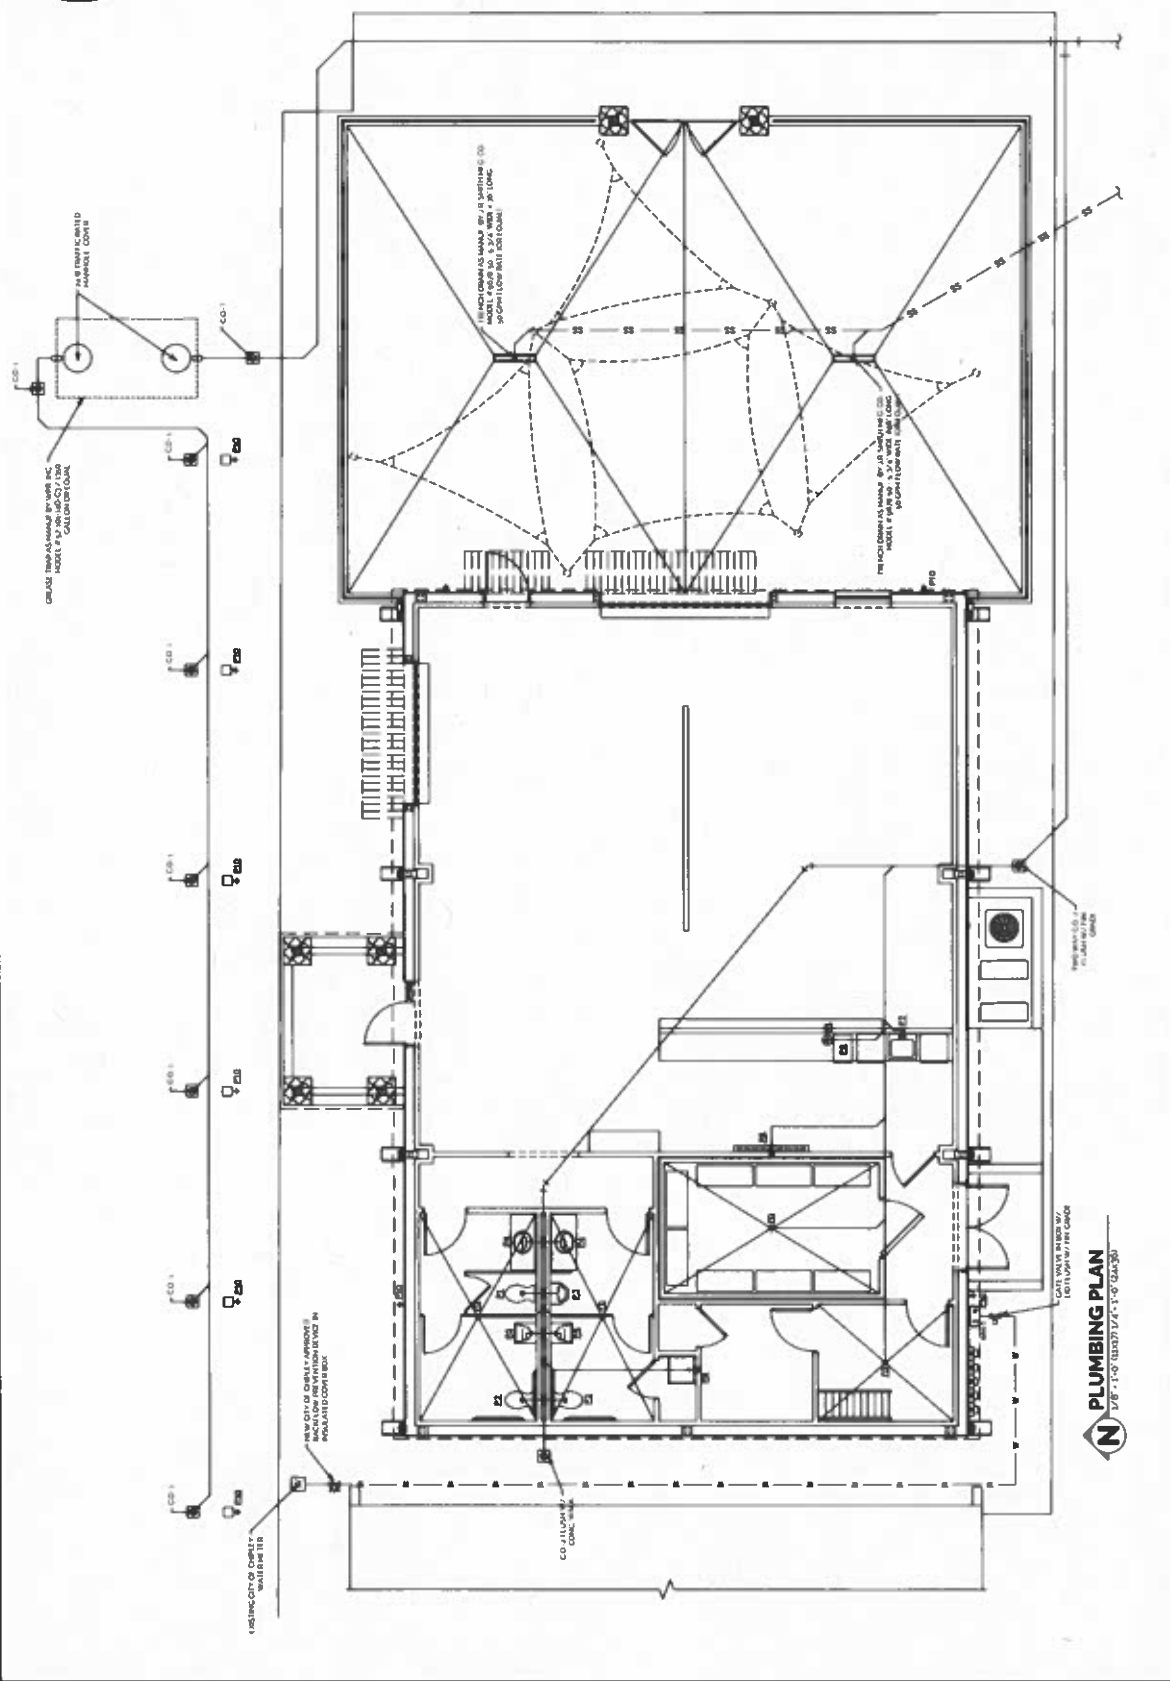



WATER HAMMER ARRESTER SIZE		A	B	C	D	E	F
NAME & FLOOR SIZE							

10000000


NOTATION

WE CAN PREVENTION FOR EQUIPMENT.

FOR LOW PROTECTION SAME. I AM PROVIDING FOR THE FOLLOWING: QUANTITY 10



N **MECHANICAL PLAN**
1/8" = 1'-0" (unless otherwise noted)

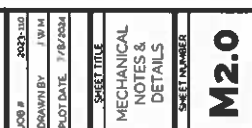

NOTES


June
2000



TYPICAL AIR HANDLING UNIT
CONDENSATE DRAIN DETAIL

2106

Copyright © 2001
WILEY-LISS, INC.
0890-0607/01/050301-05

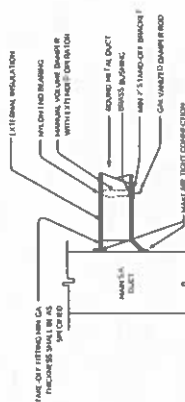

ROUND BRANCH DUCT TAKE-OFF DETAIL

NOT TO SCALE
RECTANGLES ARE ABOUT THE SAME (WELL, NOT ALL CLAMPED AND DUST)

[illegible]

1. PURPOSE AND SCOPE The purpose of this document is to provide a contract for the construction of a building. The contract shall include the following terms and conditions:

2. PARTIES The contract is made between the following parties:

2.1. OWNER The owner of the building is [Name of Owner].

2.2. CONTRACTOR The contractor responsible for the construction is [Name of Contractor].

3. PROJECT DESCRIPTION The project is the construction of a building with the following specifications:

3.1. LOCATION The building is to be constructed at [Address].

3.2. SCOPE OF WORK The scope of work includes the following:

- 1. Foundation and structural work.
- 2. Framing and roof construction.
- 3. Exterior walls and roof covering.
- 4. Interior walls and partitions.
- 5. Electrical and plumbing systems.
- 6. HVAC and ventilation systems.
- 7. Finishing work, including painting and flooring.

4. CONTRACT PRICE The total contract price for the construction is [Amount].

5. PAYMENT TERMS The payment terms are as follows:

- 1. A down payment of [Amount] shall be made upon signing of the contract.
- 2. Subsequent payments shall be made at [Interval] intervals, based on the progress of the work.
- 3. The final payment shall be made upon completion of the project.

6. SCHEDULE The construction shall be completed within [Timeframe].

7. WARRANTIES The contractor warrants that the work shall be performed in accordance with the applicable building codes and standards.

8. DISPUTE RESOLUTION Any disputes arising from the contract shall be resolved through arbitration.

9. FORCE MAJEURE The contract shall be voided in the event of a force majeure event.

10. ENTIRE AGREEMENT This contract represents the entire agreement between the parties.

11. SIGNATURES The contract shall be signed by the following parties:

11.1. OWNER [Signature of Owner]

11.2. CONTRACTOR [Signature of Contractor]

12. DATES The contract is dated [Date].



卷之三

