


OPTION NO. 2


2 FULL COURT BASKETBALL

2 HALF COURT BASKETBALL

1 TENNIS COURT

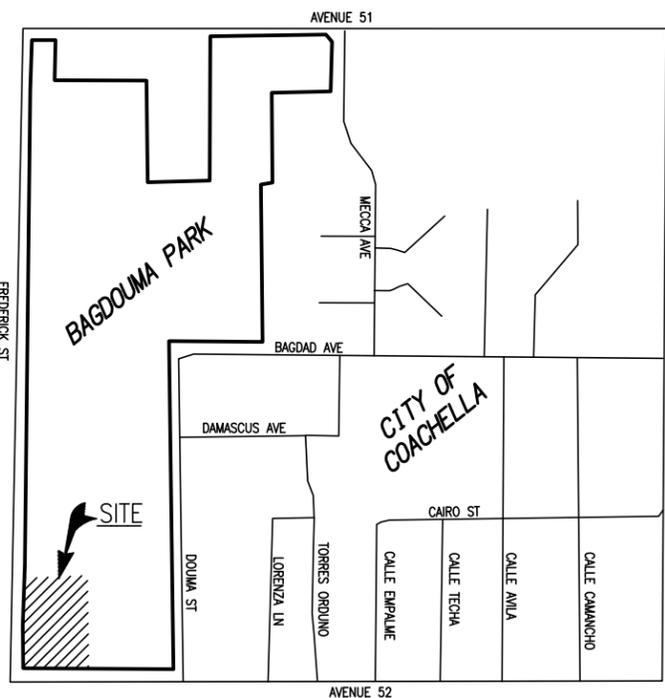

VICINITY MAP

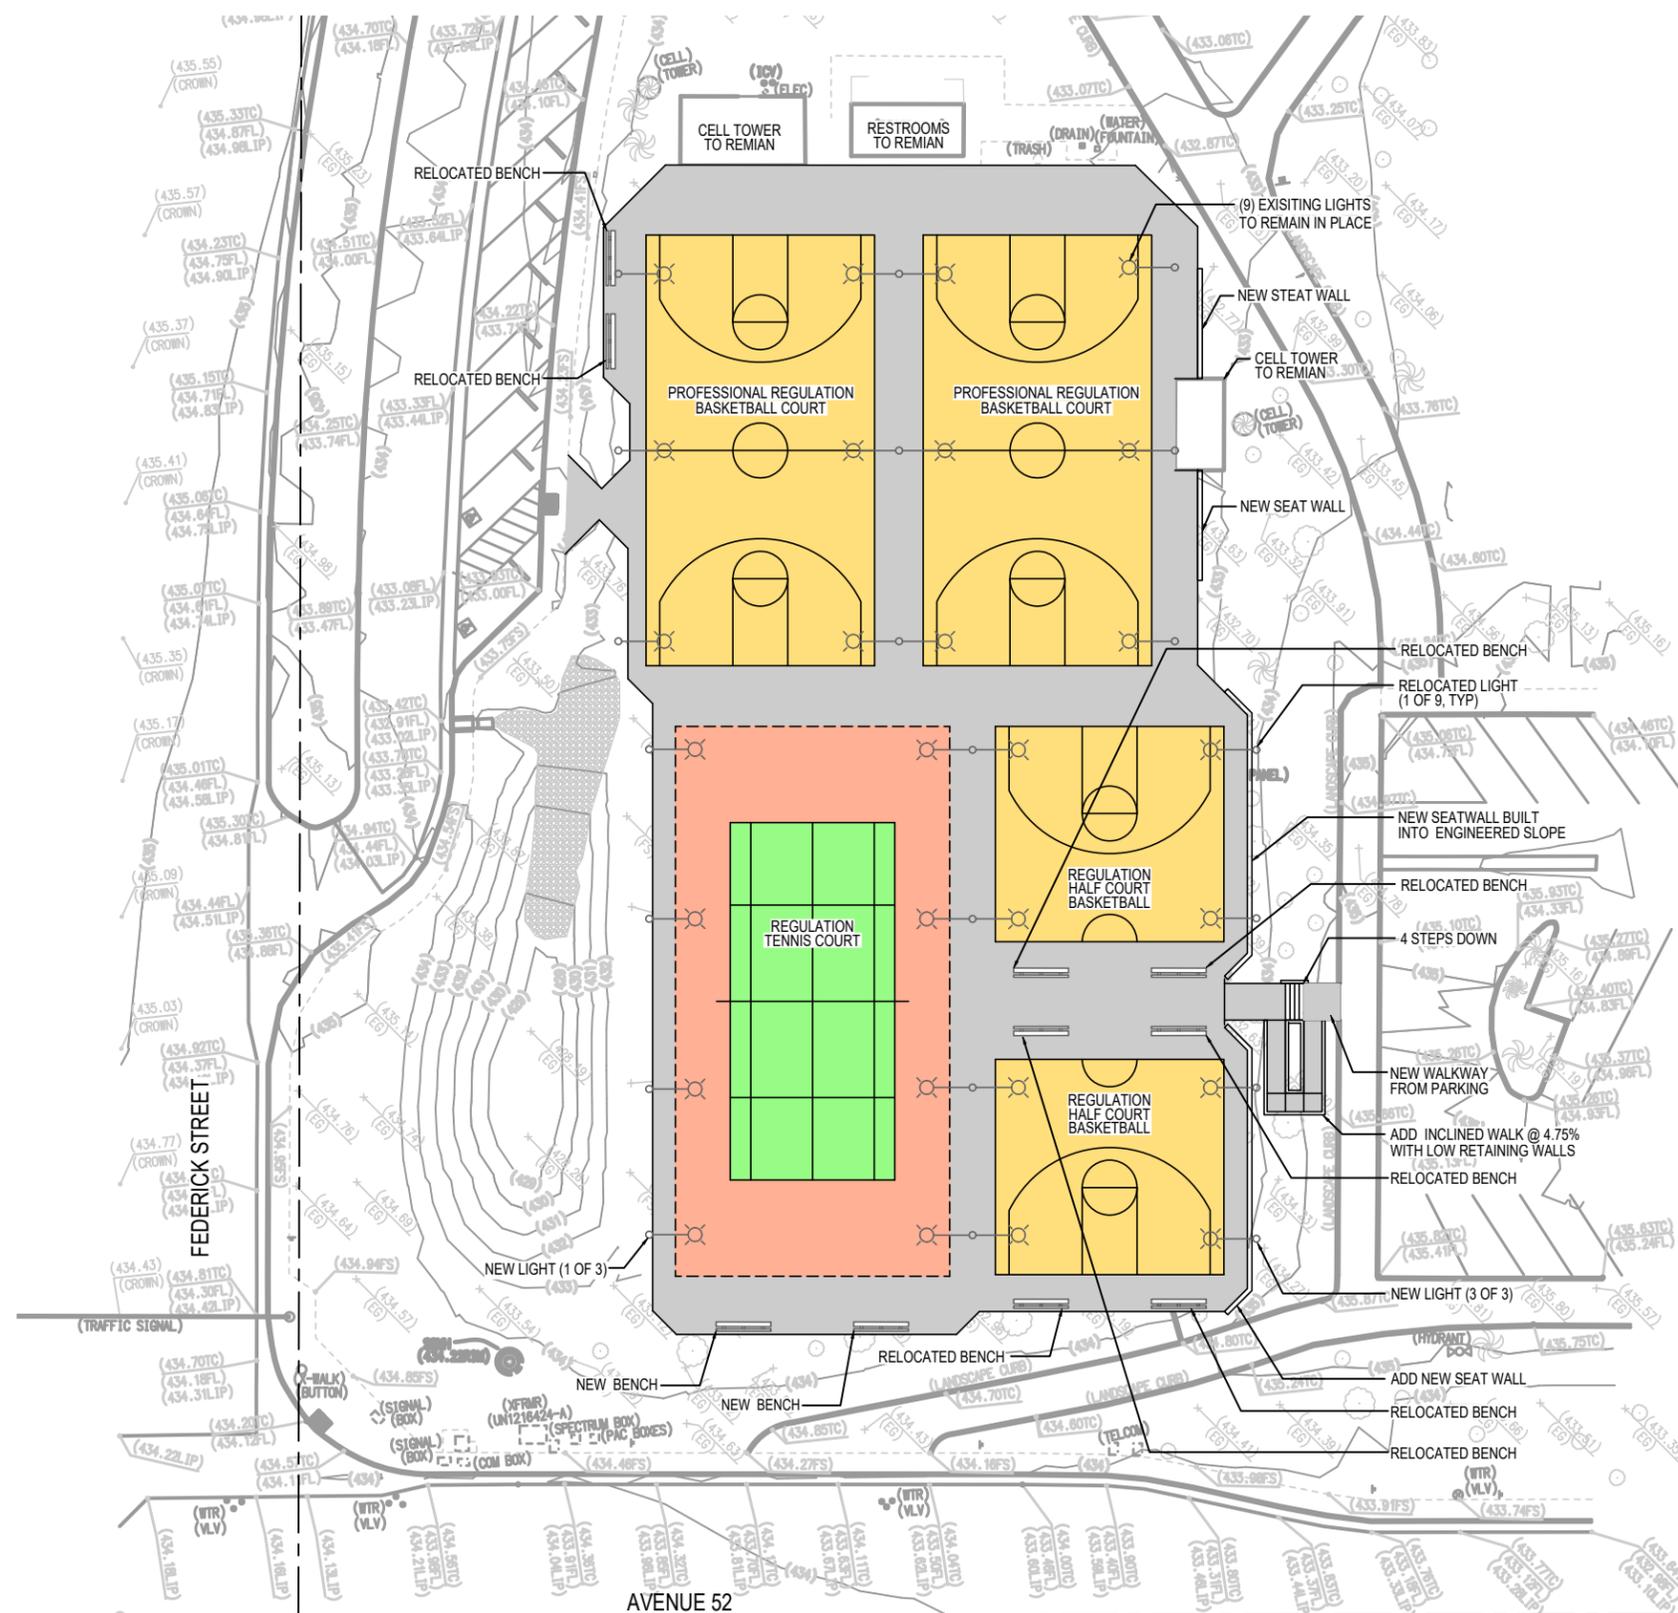

BAGDOUMA PARK PRELIMINARY SITE PLAN

SCALE - 1" = 40'-0"

PREPARED - MAY 21, 2021