

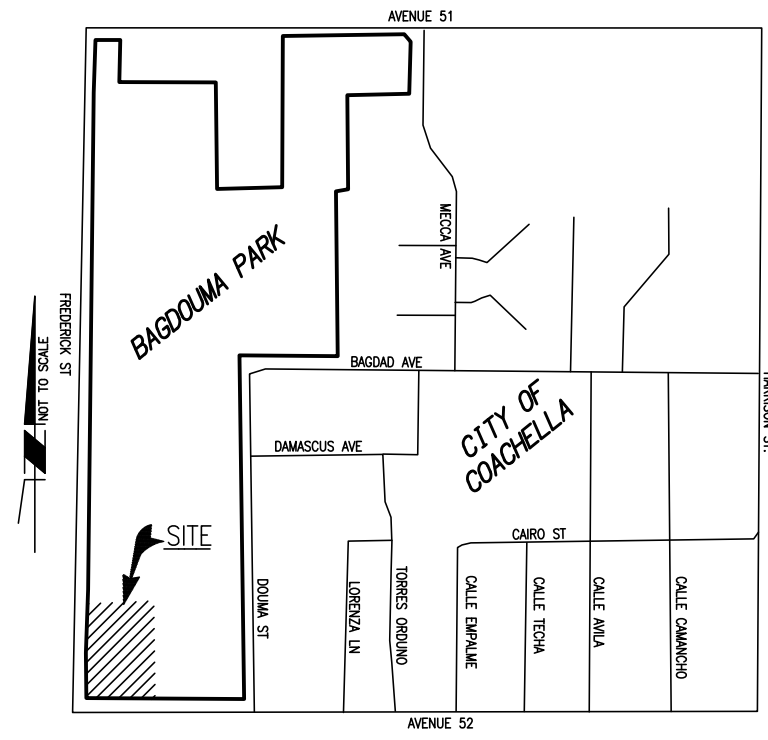


OPTION NO. 3

3 FULL COURT BASKETBALL
2 HALF COURT BASKETBALL

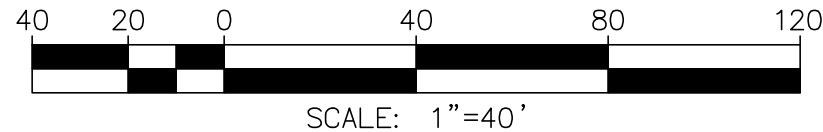

VICINITY MAP

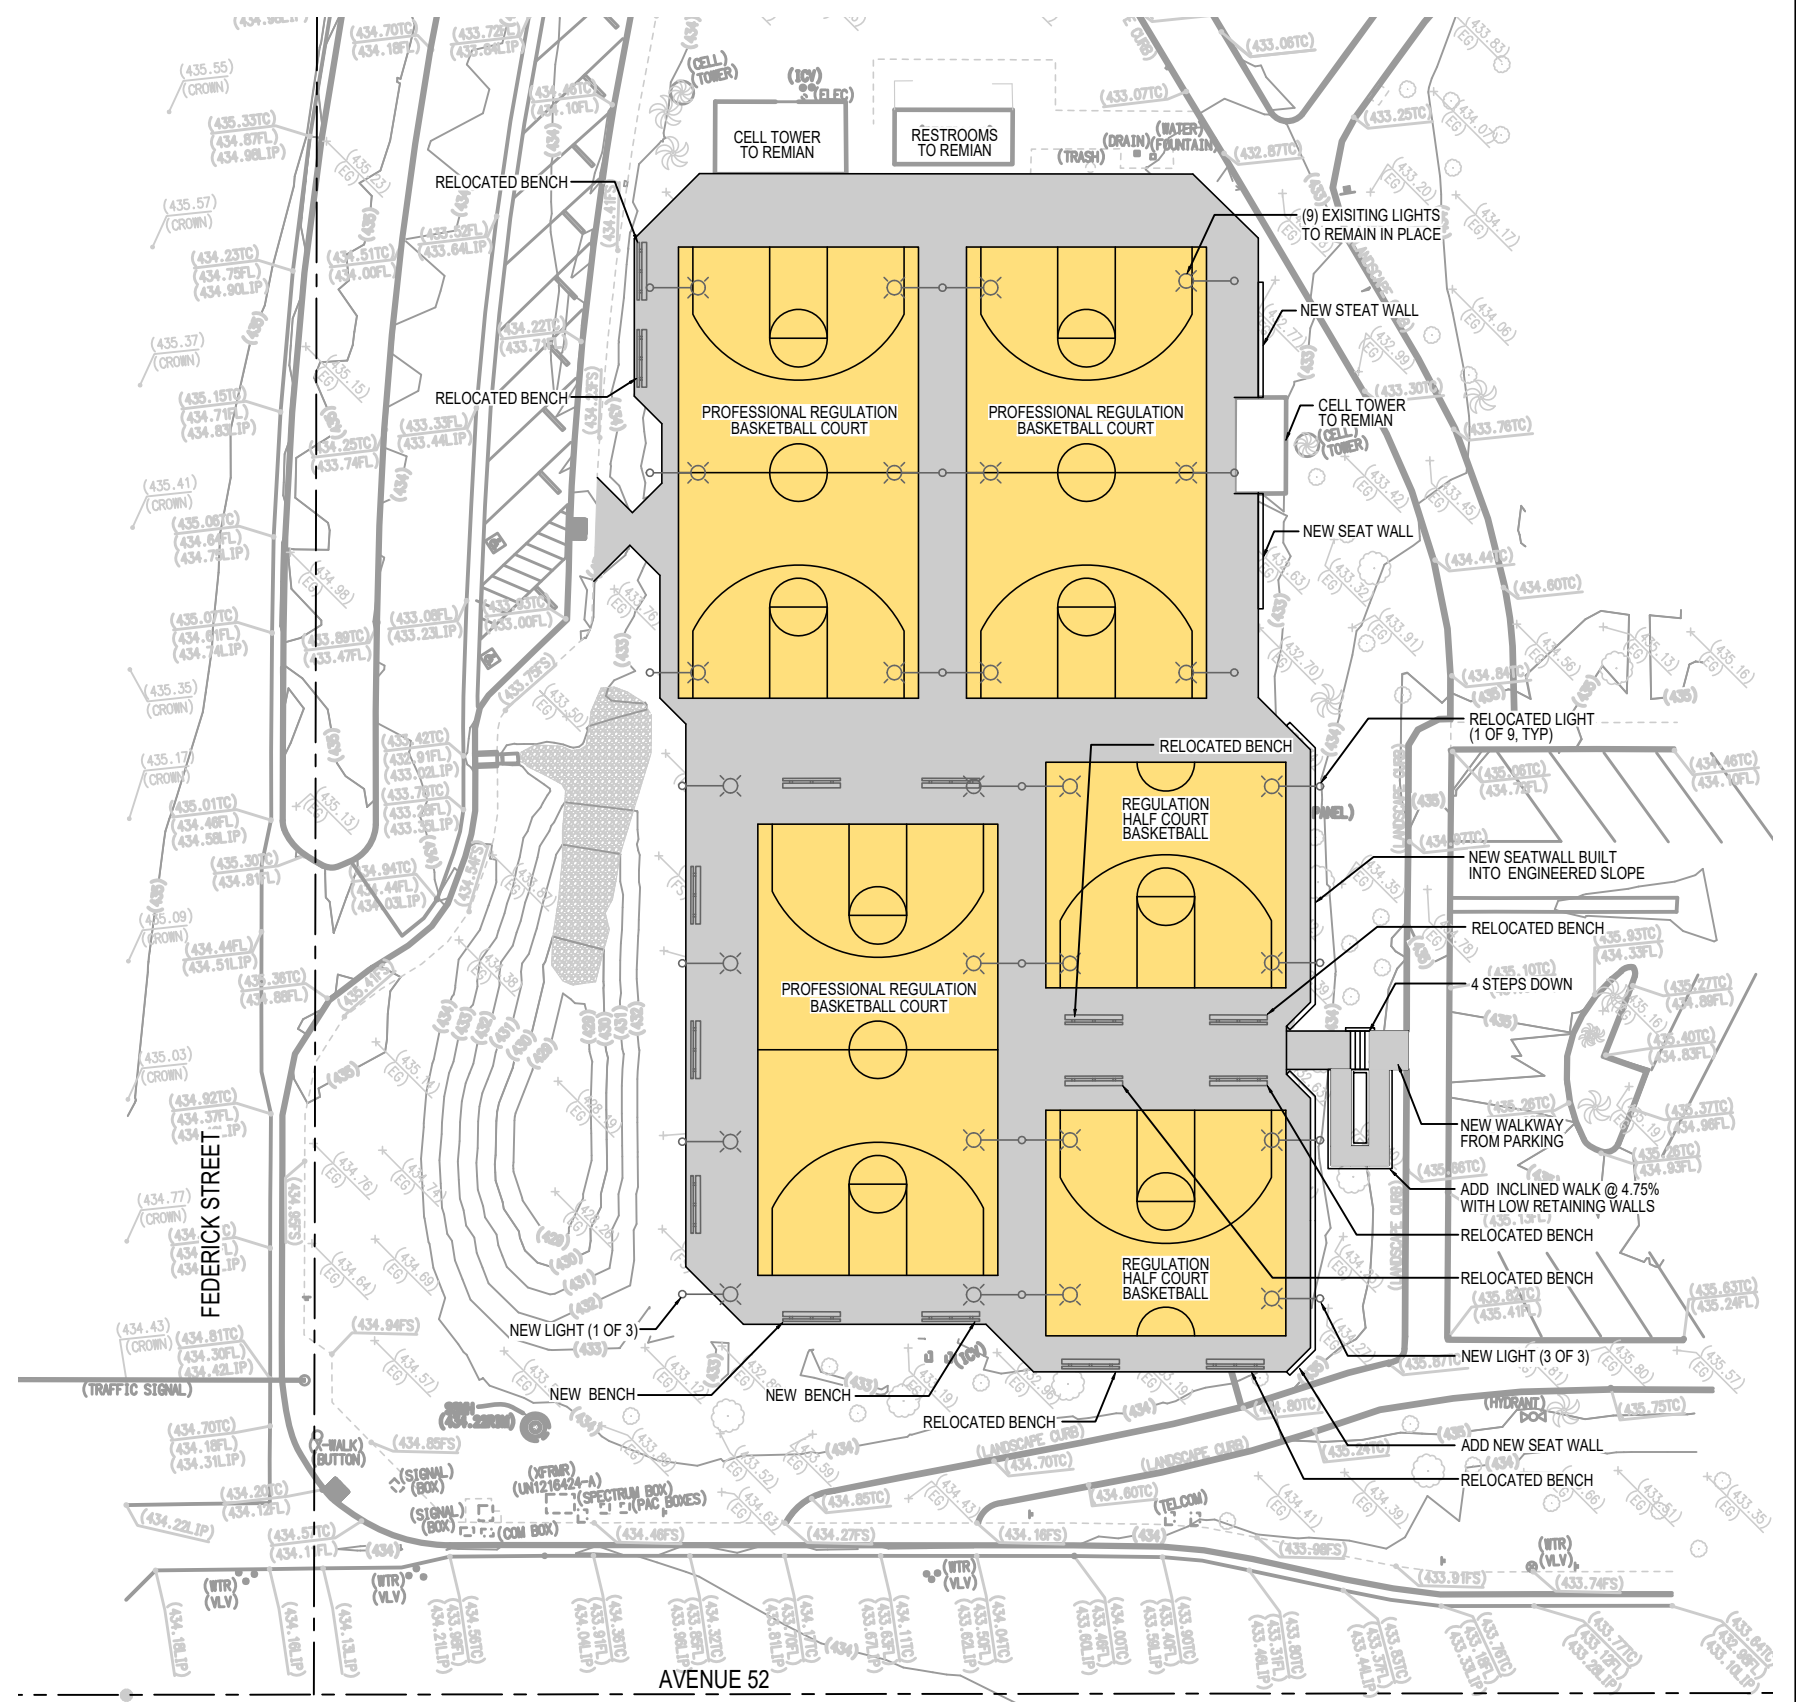

BAGDOUMA PARK PRELIMINARY SITE PLAN

SCALE - 1" = 40'-0"

PREPARED - MAY 21, 2021