

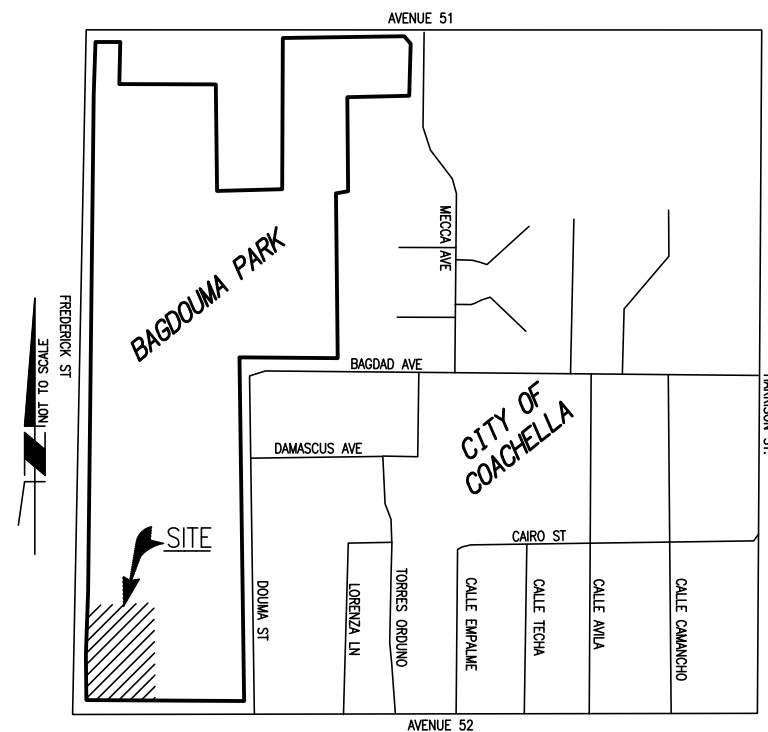


OPTION NO. 1

- 2 FULL COURT BASKETBALL
- 1 HALF COURT BASKETBALL
- 1 TENNIS COURT
- 2 PICKLEBALL COURTS

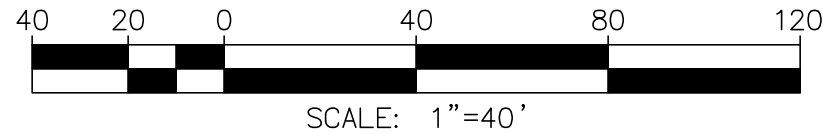

VICINITY MAP

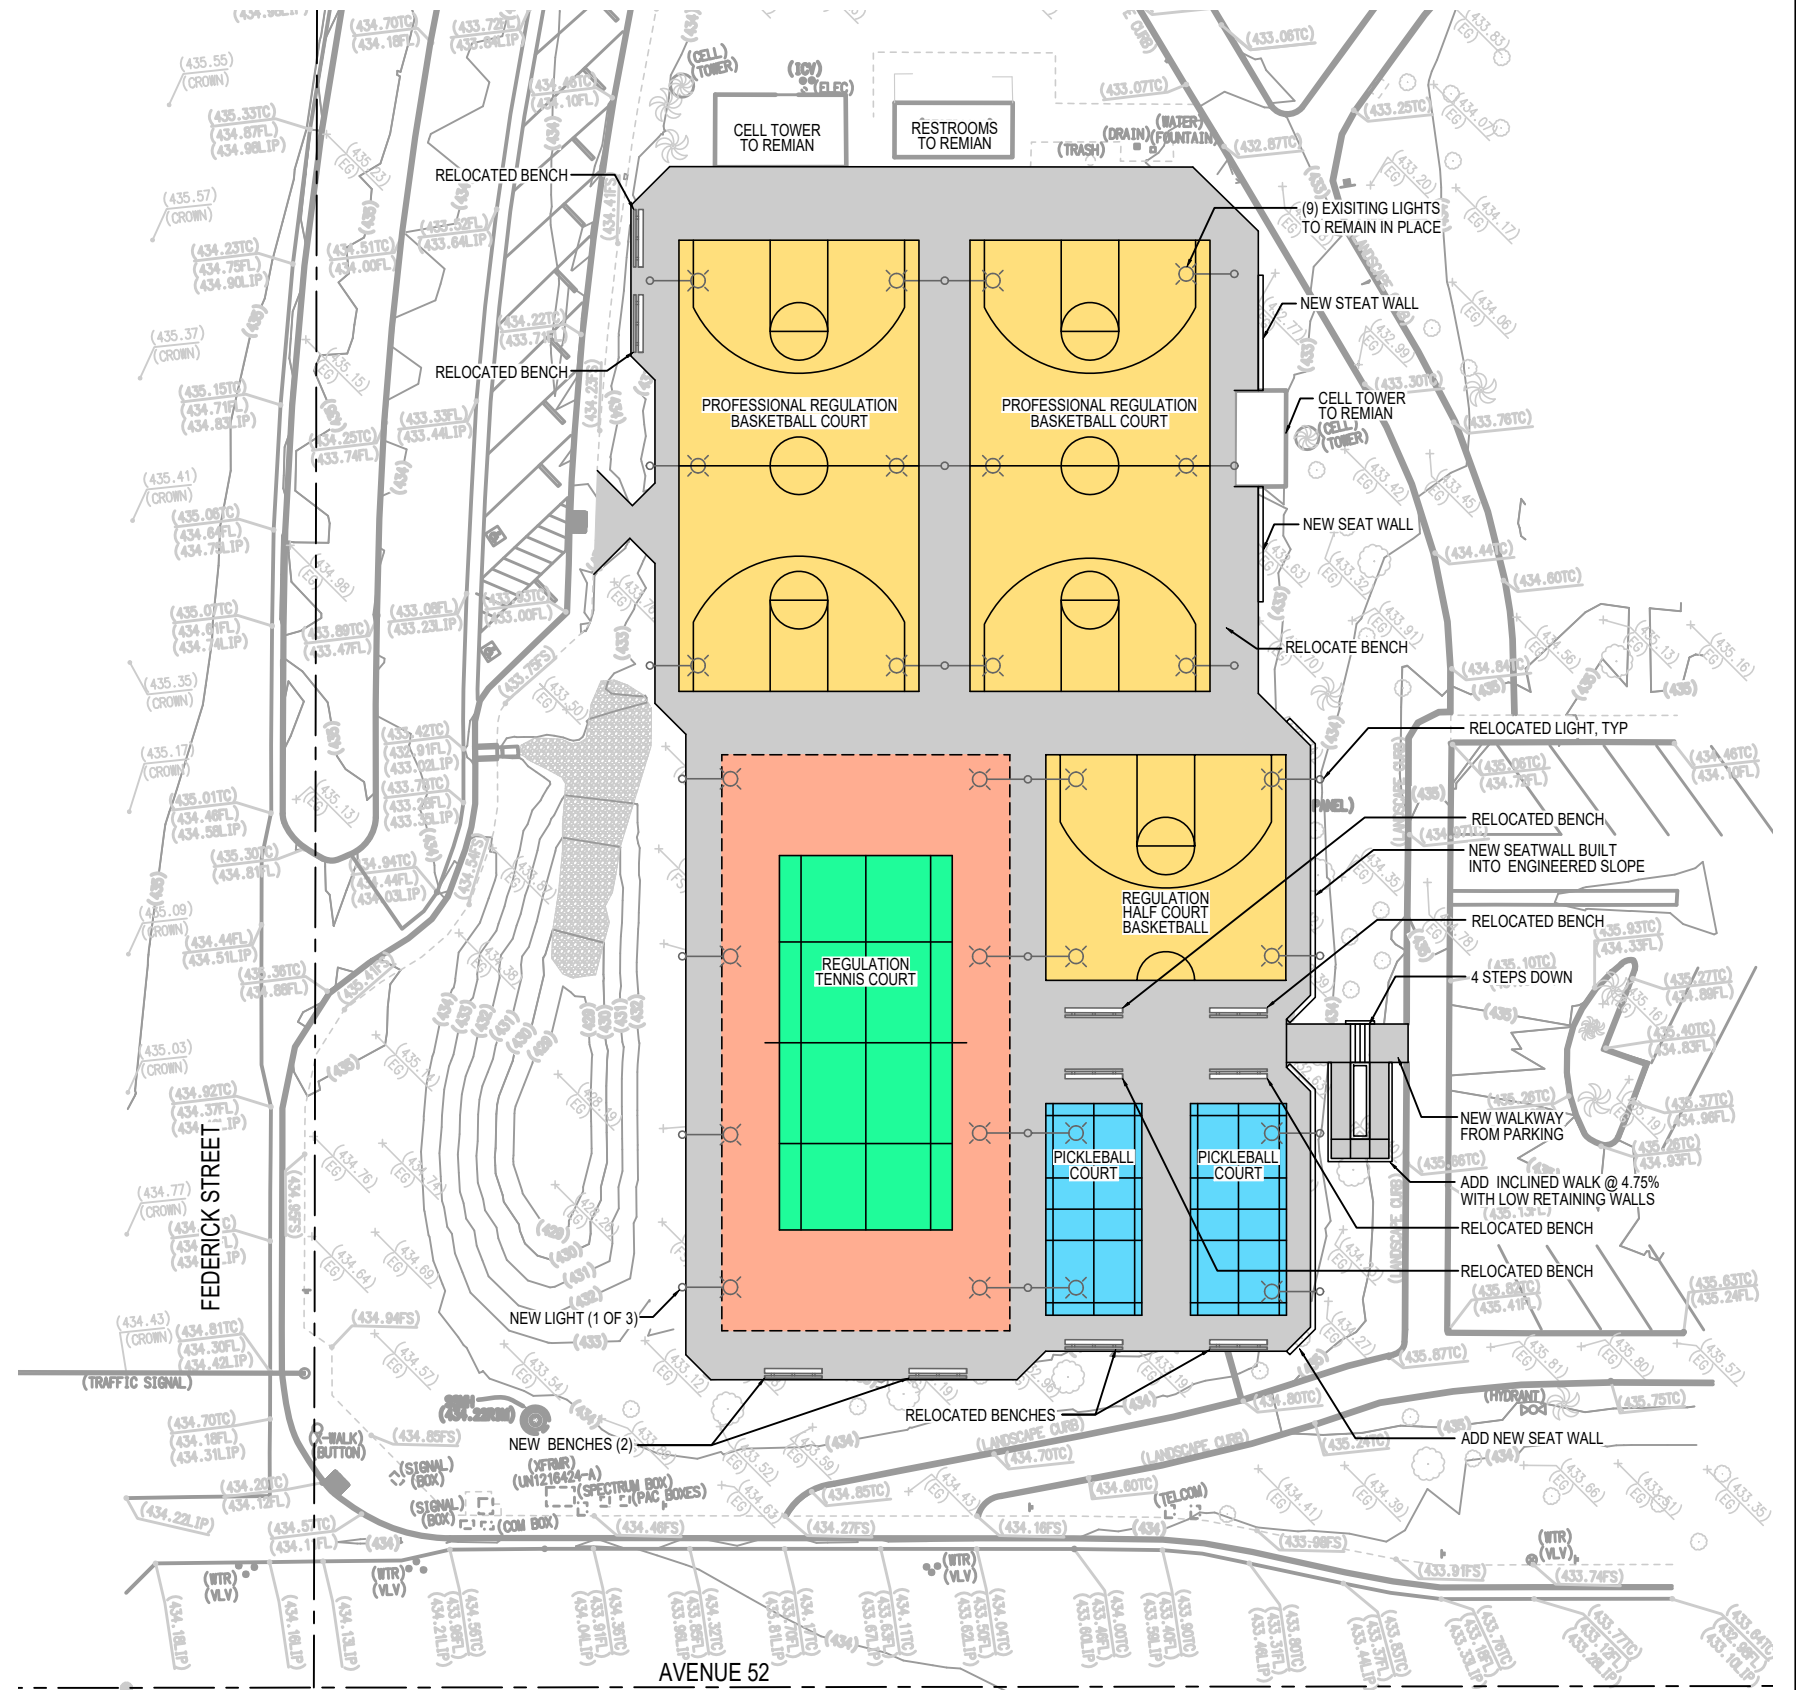

BAGDOUMA PARK PRELIMINARY SITE PLAN

SCALE - 1" = 40'-0"

PREPARED - MAY 21, 2021