


2023-355

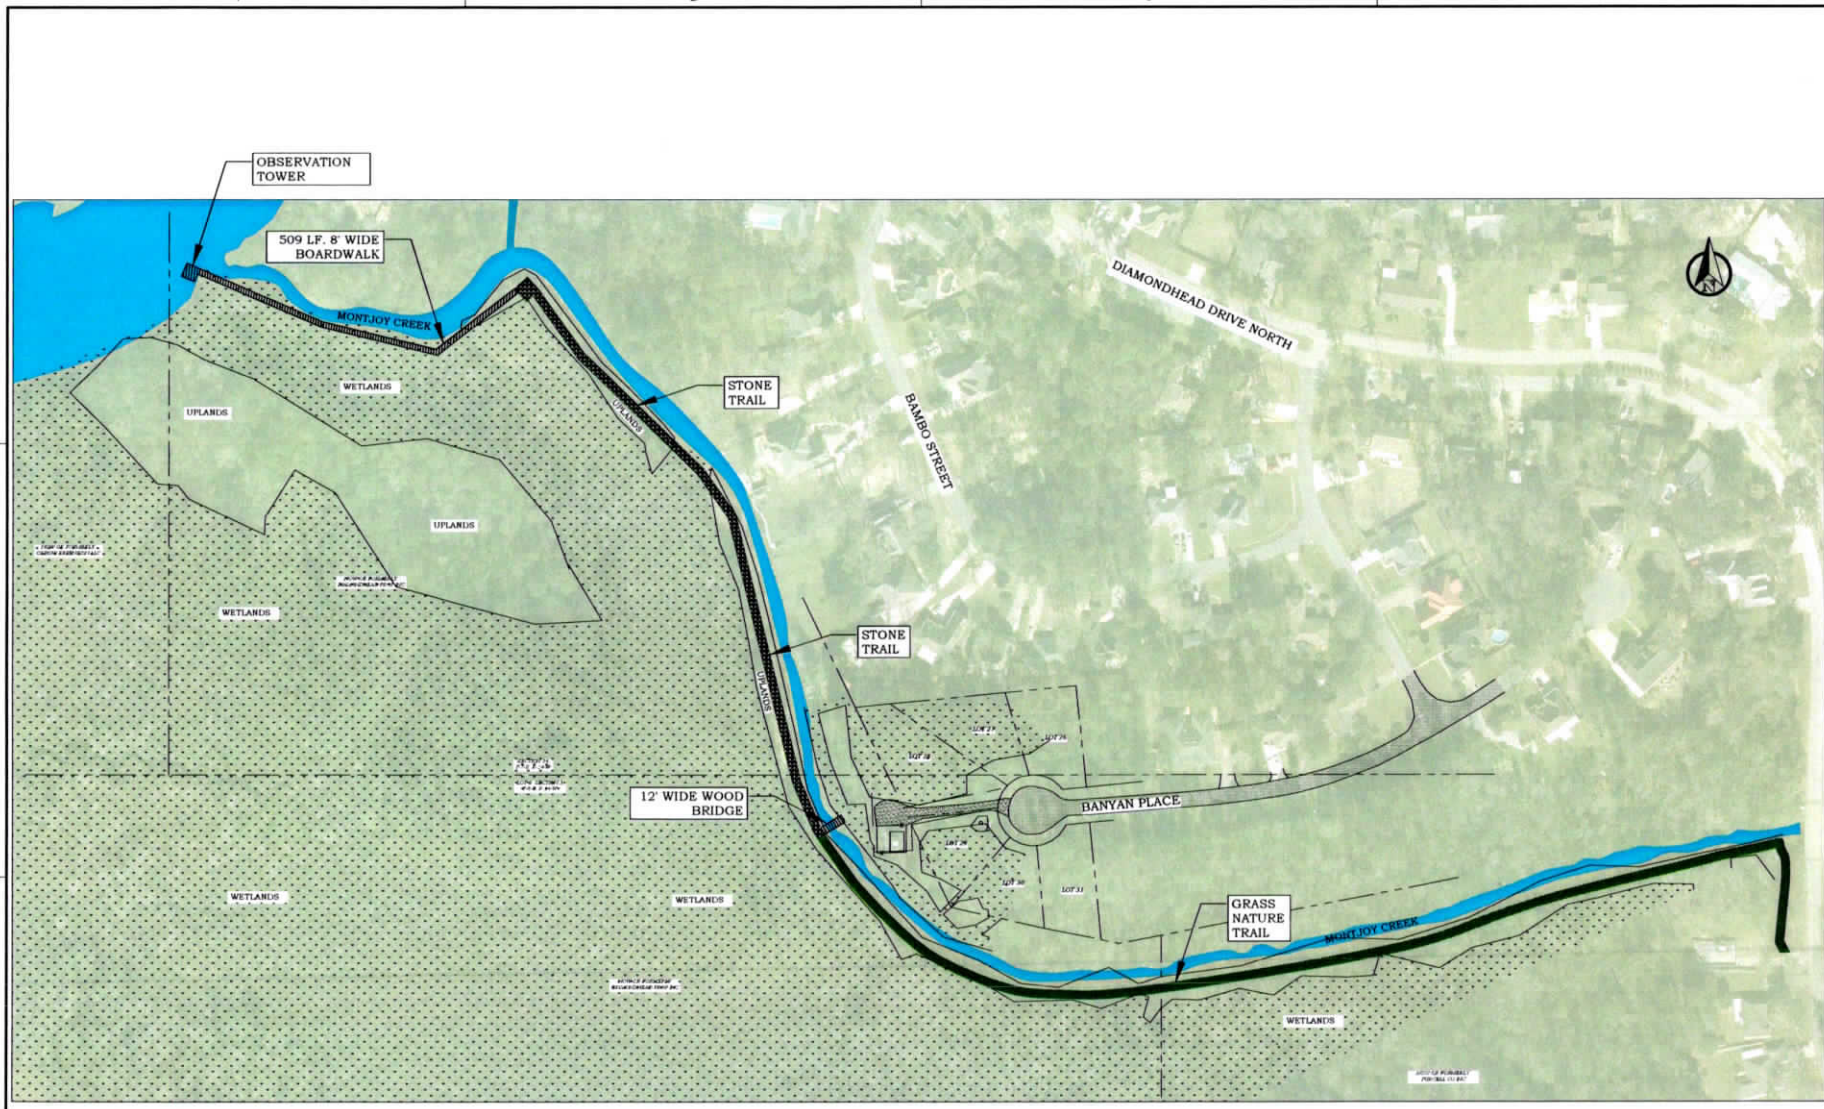

PROPOSED OVERALL SITE PLAN
SCALE: 1/80
0' 50' 100' 150' 200'

EXISTING UNDERGROUND UTILITY LINES ARE SHOWN ON THE DRAWING BASED UPON THE BEST INFORMATION AVAILABLE TO THE ENGINEER. THE ENGINEER CAN NOT AND DOES NOT WARRANT THAT THIS INFORMATION IS COMPLETE OR ACCURATE. THE CONTRACTOR MUST CALL BY 800-111 UTILITY LOCATOR AND PHYSICALLY LOCATE AND VISUALLY VERIFY LOCATIONS OF ALL UTILITIES.

CHINICHE
ENGINEERS & SURVEYORS

407 Hwy. 90
Bay St. Louis, MS, 39520

Office - (228) 467-6755
Email - james@jch-inc.com
Website - www.jch-inc.com

OWNER INFORMATION

CITY OF DIAMONDHEAD
5000 DIAMONDHEAD DRIVE CIRCLE
DIAMONDHEAD, MS 39525

SHEET TITLE

CITY OF DIAMONDHEAD
MONTJOY CREEK NATURE TRAIL
EXHIBIT

MARK	DATE	DESCRIPTION
ISSUE		
PROJECT NO.	17-007-003	
DRAWN BY	HW	
CHECKED BY	JPC	
SCALE	AS SHOWN	

SHEET NUMBER
5

SHEET DESIGNATION
C-111