

CITY OF DODGEVILLE
DESIGN REVIEW APPLICATION
Reference Chapter 17.29

Date:

To: Design Review Board
City of Dodgeville

Applicant:
Address:
Phone: Email:

Owner of Property if other than Applicant
Name:
Address:
Phone: Email:

Names of Architect, professional engineer, or contractor if any:

VITA BUILDERS LLC.-GENERAL	
MCMAHON ASSOC., Inc. - ENGINEER	

Street Address of Property: Parcel #

Legal Description:

Type of Structure:
Signage:
Exterior lighting:
Landscaping:

Zoning District of Proposed site:

Date of Application Submittal: (To be filled in by City Staff)

Who will appear at the hearing?

APPLICANT OR AGENT FOR APPLICANT MUST APPEAR AT THE HEARING

2nd page is for Design Review Board use only

**CITY OF DODGEVILLE
CERTIFICATE OF DESIGN REVIEW**

Reference Chapter 17.29

Date:

To: Building Inspector
City of Dodgeville

Applicant:

Address:

Phone:

Email:

Owner of Property if other than Applicant

Name:

Address:


Phone:

Email:

Property Address: Parcel #

CONDITIONS OF APPROVAL

Design Review Chairman or Committee member

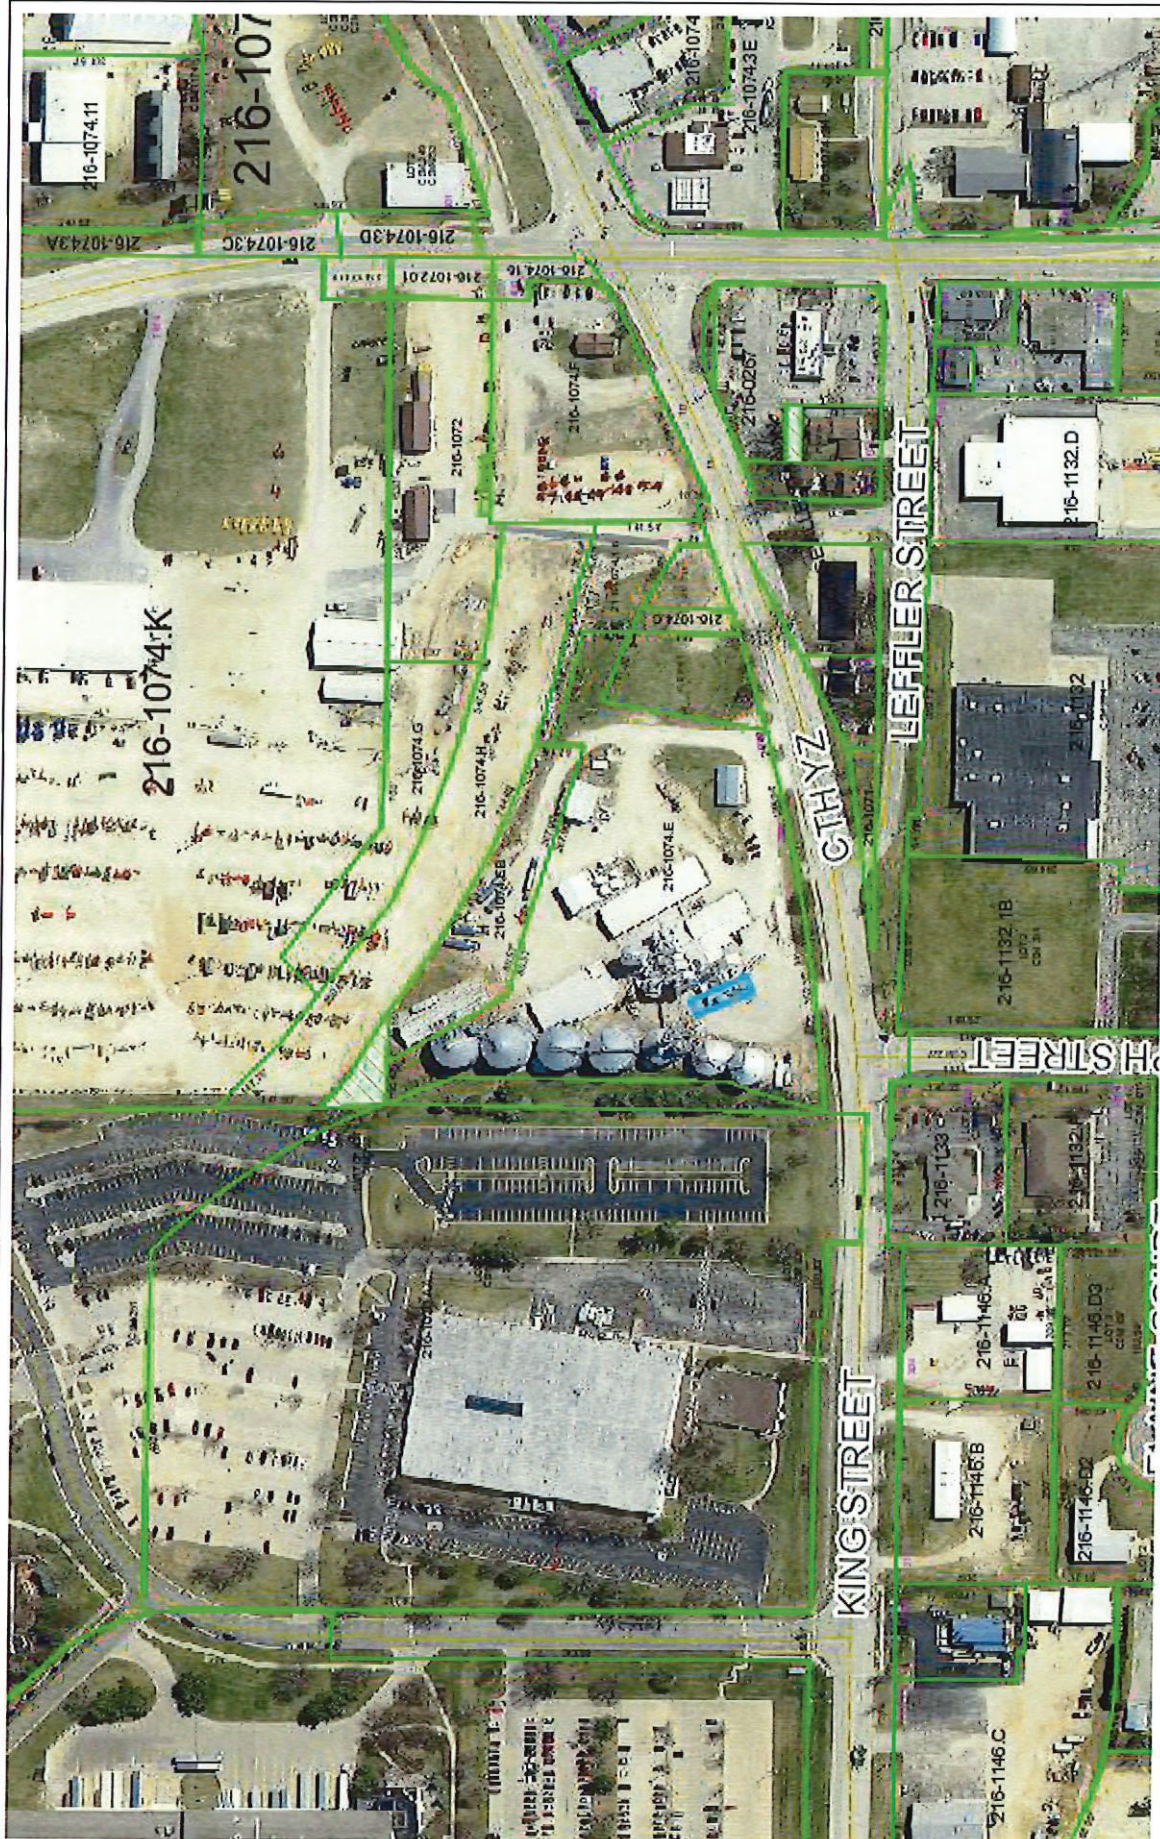

Dodgeville Agri Service



SCALE: 1" = 250'

DISCLAIMER: No guarantee in the accuracy of the material contained here in and is not responsible for any misuse or misrepresentation of this information or its derivatives.

Print Date: 5/7/2025

136'-3-5/16"
NEW RECEIVING LEG

120'-9"
EXISTING
RECEIVING/GRINDER LEG


94'-6"
EXISTING MIXER FILL/UNLOAD
LEGS

76'-1-9/16"
TOP OF DISTRIBUTOR
PLATFORM


62'-10-3/16"
NEW BIN TOP

16'-1-15/16"
TOP OF LOADOUT
MEZANINE


0"
TOP OF CONCRETE

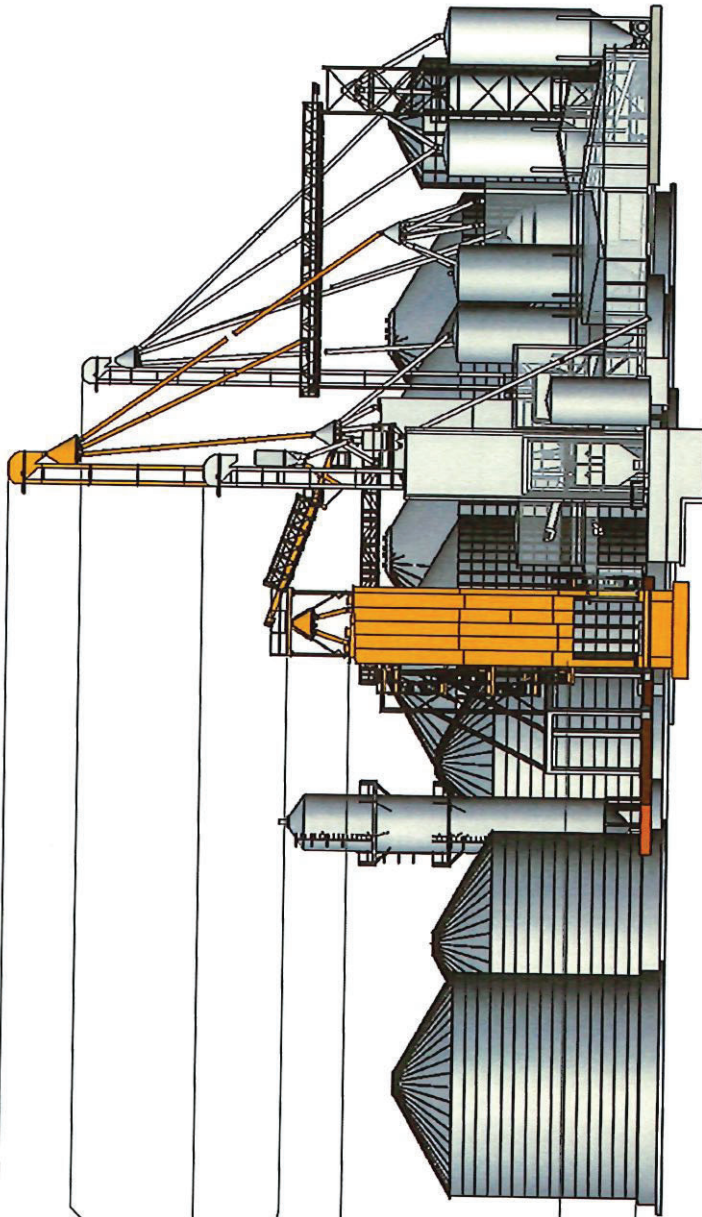

VITA BUILDERS LLC		DATE	REV	BY	CHKD	APP'D
VP Dodgeville layout						
2025-1						
D 30034450						
SHEET 1 OF 1						
VITA BUILDERS LLC						
VP Dodgeville layout						
2025-1						
D 30034450						
SHEET 1 OF 1						

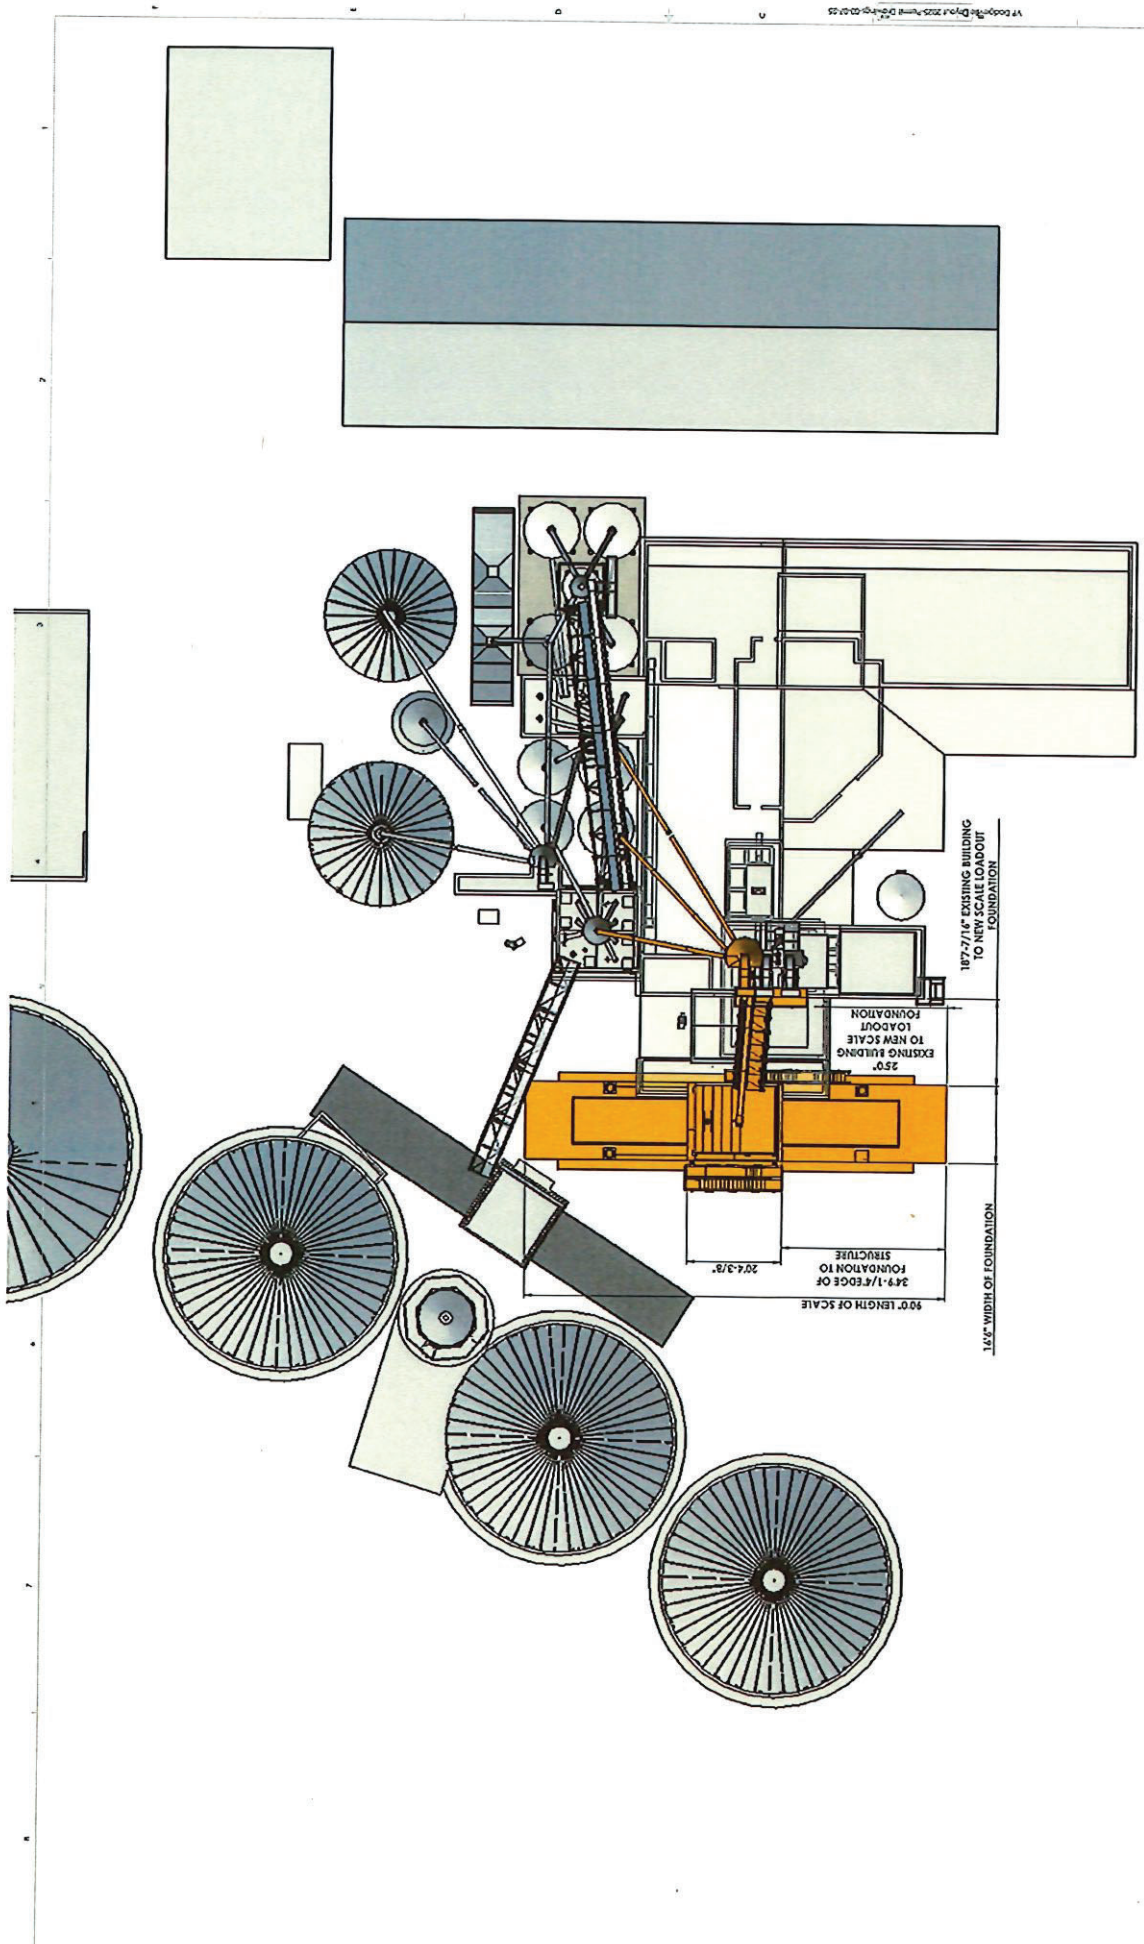

VITA BUILDERS LLC		DATE	2/25/2025
VP Dodgeville Layout		BY	VP
2025-1		DATE	2/25/2025
D 30054450		REV	REV
SCALE 1/8"=1'-0"		SHEET	2 OF 4
PROJECT		DESCRIPTION	VP Dodgeville Layout
OWNER		DESIGNER	VITA BUILDERS LLC
ARCHITECT		ENGINEER	VITA BUILDERS LLC
LANDSCAPE ARCHITECT		PLANTING	VITA BUILDERS LLC
STRUCTURAL ENGINEER		FOUNDATION	VITA BUILDERS LLC
MECHANICAL ENGINEER		MECHANICAL	VITA BUILDERS LLC
ELECTRICAL ENGINEER		ELECTRICAL	VITA BUILDERS LLC
PLUMBING ENGINEER		PLUMBING	VITA BUILDERS LLC
FIRE ENGINEER		FIRE	VITA BUILDERS LLC
TRANSPORTATION ENGINEER		TRANSPORTATION	VITA BUILDERS LLC
ENVIRONMENTAL ENGINEER		ENVIRONMENTAL	VITA BUILDERS LLC
HISTORIC PRESERVATION		HISTORIC PRESERVATION	VITA BUILDERS LLC
ARCHITECTURAL HISTORIC		ARCHITECTURAL HISTORIC	VITA BUILDERS LLC
LAWYER		LAWYER	VITA BUILDERS LLC
CITY ENGINEER		CITY ENGINEER	VITA BUILDERS LLC
COUNTY ENGINEER		COUNTY ENGINEER	VITA BUILDERS LLC
STATE ENGINEER		STATE ENGINEER	VITA BUILDERS LLC
FEDERAL ENGINEER		FEDERAL ENGINEER	VITA BUILDERS LLC

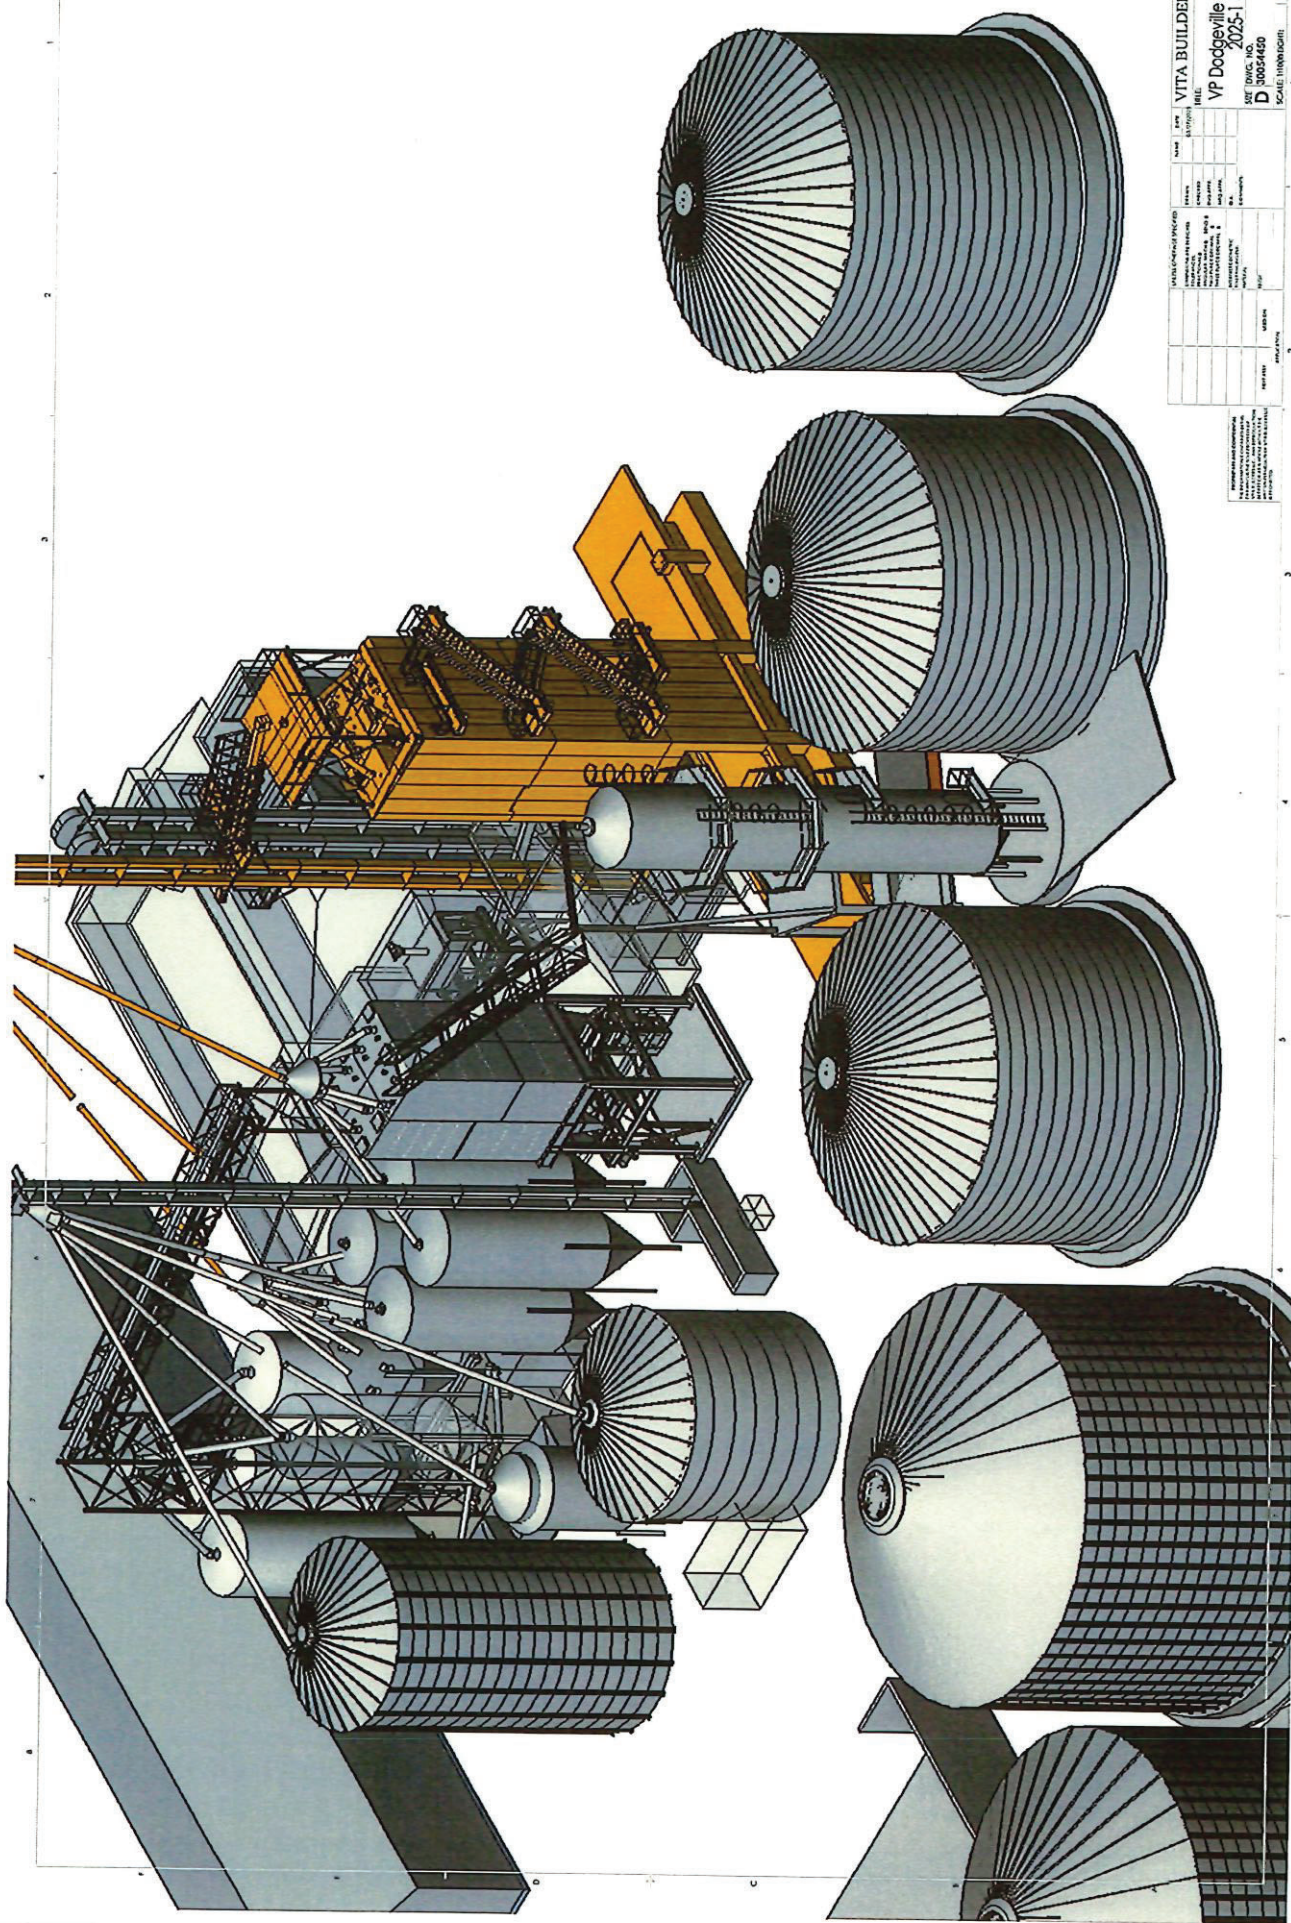

VITA BUILDERS LLC		DATE	2/2/2025
VP Dodgeville Layout		BY	VP
2025-1		CHK	VP
D 3005460		REV	
SCALE: UNIFORM		SHEET 4 OF 4	
NOTES: 1. ALL DIMENSIONS ARE IN FEET AND INCHES. 2. ALL DIMENSIONS ARE TO FACE UNLESS OTHERWISE NOTED. 3. ALL DIMENSIONS ARE TO CENTERLINE UNLESS OTHERWISE NOTED. 4. ALL DIMENSIONS ARE TO OUTSIDE UNLESS OTHERWISE NOTED. 5. ALL DIMENSIONS ARE TO INSIDE UNLESS OTHERWISE NOTED. 6. ALL DIMENSIONS ARE TO CENTERLINE UNLESS OTHERWISE NOTED. 7. ALL DIMENSIONS ARE TO FACE UNLESS OTHERWISE NOTED. 8. ALL DIMENSIONS ARE TO OUTSIDE UNLESS OTHERWISE NOTED. 9. ALL DIMENSIONS ARE TO INSIDE UNLESS OTHERWISE NOTED. 10. ALL DIMENSIONS ARE TO CENTERLINE UNLESS OTHERWISE NOTED.			

VP Dodgeville Layout 2025-1

DODGEVILLE, WI

PROJECT LOCATION MAP

[illegible]

Vita Plus Corporation, 208 King St., Dodgeville, WI 53533

ARCHITECTURAL

PROJECT MANAGER: MICHAEL MCMHAON
E-MAIL: MMcmahon@mcmgrp.com

STRUCTURAL

PROJECT MANAGER: PAUL BENEDICT
E-MAIL: PBenedict@mcmgrp.com

CIVIL

PROJECT MANAGER: (920) 751-4200
E-MAIL:

[illegible]

LOADOUT STRUCTURE FOR:
VITA PLUS DODGEVILLE DODGEVILLE, WI

TITLE SHEET

LOADOUT STRUCTURE FOR:

DESIGNED MJM	DRAWN DJR
PROJECT NO. V1036-09-25-00252	
DATE 06-26-25	
SHEET NO. A001	

IMPORTANT NOTICE: THE DRAWINGS AND THE SPECIFICATIONS TOGETHER REPRESENT THE CONSTRUCTION DOCUMENTS, AND AS SUCH, MUST BE USED TOGETHER AS THE BASIS OF DESIGN. THE CONTRACTOR IS SPECIFICALLY INSTRUCTED NOT TO LIMIT THEIR UNDERSTANDING OF THE PROJECT OR THE PROJECT INFORMATION IN BOTH THE DRAWINGS AND SPECIFICATIONS. THE CONTRACTOR IS RESPONSIBLE TO REVIEW THE DRAWINGS AND SPECIFICATIONS, AND TO REPORT TO THE ARCHITECT ANY DISCREPANCIES, OMISSIONS, OR CONFLICTS. THE CONTRACTOR IS REQUIRED TO PROVIDE ALL DEFINED AND REASONABLY IMPLIED SCOPE OF WORK AND MATERIAL REQUIRED IT APPEARS IN THE CONSTRUCTION DOCUMENTS, IN ADDITION, THE CONTRACTOR IS TO REVIEW ANY FORMATION, PROVIDE MODIFICATIONS, CLARIFICATIONS, AND/OR COMMENTS TO THE ARCHITECT. THE CONTRACTOR IS TO INCLUDE ANY CHANGES INTO THE CONSTRUCTION DOCUMENTS OUTSIDE THE SCOPE OF THE PROJECT.

A001

PRELIMINARY NOT FOR CONSTRUCTION

BUILDING CODE INFORMATION

THE DRAWINGS HAVE BEEN PREPARED IN ACCORDANCE WITH THE FOLLOWING CODES - NOTIFY THE ARCHITECT OF ANY CONFLICTS

- 2015 INTERNATIONAL BUILDING CODE
- 2015 INTERNATIONAL EXISTING BUILDING CODE
- 2015 INTERNATIONAL MECHANICAL CODE
- 2015 INTERNATIONAL ELECTRICAL CODE
- 2015 INTERNATIONAL FUEL GAS CODE
- 2015 INTERNATIONAL FIRE CODE
- 2009 ICC/ANSI 117.1-2009 ACCESSIBILITY CODE

CODE DATA

- PROJECT SCOPE: ADDITION OF A TRUCK LOAD-OUT BAY TO AN EXISTING SCALE PIT & TRUCK LOAD-OUT BUILDING.
- FACILITY CONSIDERATIONS:
- IBC 414.1 THRU 414.6 DUST COLLECTION SYSTEMS AT MIXERS, MATERIAL HANDLING ELEVATORS, AND FULLY ENCLOSED CONVEYING SYSTEMS.
 - OWNER TO IMPLEMENT REGULAR HOUSEKEEPING MEASURES TO CLEAN AND REMOVE DUST BUILD UP PER NFPA 652 OSHA STANDARDS
 - COMMERCIAL VEHICLE (GRAIN SEMI'S) PARKING LIMITED TO UNLOADING OPERATIONS ONLY
- BUILDING OCCUPANCIES:
- S-1 TRUCK BAY LOADOUT
- HEIGHT LIMITATION:
- 55'-0" ALLOWABLE FOR TYPE IIB
 - 70'-0" ACTUAL TO HIGH EAVE OF TOWER - PERMITTED PER IBC 503.1.1 SPECIAL INDUSTRIAL OCCUPANCIES
- ALLOWABLE STORIES:
- IBC 504.4 - S OCCUPANCIES = (2) STORY ALLOWABLE
 - EQUIPMENT PLATFORM ELEV. 116'-0"
- EQUIPMENT PLATFORM COMPLIANCE CALCULATIONS:
- EXISTING EQUIPMENT PLATFORM = 360 S.F.
 - NEW EQUIPMENT PLATFORM = 1,000 S.F.
 - TOTAL EQUIPMENT PLATFORM AREA = 1,360 S.F.**
 - AREA OF FIRST FLOOR ROOM BELOW = 2,943 S.F.
 - % OF EQUIPMENT PLATFORM TO FIRST FLOOR = 46 %
 - % OF EQUIPMENT PLATFORM TO FIRST FLOOR ROOM ALLOWED 66% (IBC 505.3.1)
- PER IBC 505.3 EQUIPMENT PLATFORMS ARE NOT CONSIDERED PART OF THE FLOOR BELOW, AND DO NOT CONTRIBUTE TO THE BUILDING AREA, STORIES, OR FIRE AREA.
- 2,640 SF
- EXISTING BUILDING AREA: 1,243 SF
- ADDITION AREA:
- ALLOWABLE AREA:
- | LOCATION | USE | ACTUAL SF | ALLOWABLE AREA | MOD. ALLOWABLE AREA |
|--------------|-----|-----------|----------------|---------------------|
| LOAD-OUT BAY | S-1 | 3,893 SF | 17,200 SF | N/A |
- TOTAL BUILDING FOOTPRINT FIRST FLOOR = 3,893 SF
- CONSTRUCTION TYPE:
- TYPE IIB (PER TABLE 601 NO FIRE RESISTANT RATING FOR BUILDING ELEMENTS)
- AUTOMATIC SPRINKLER PROTECTION:
- NON-SPRINKLERED
- NUMBER OF BUILDING OCCUPANTS:
- 3,893 SF / 500 = 8 OCC.
- TOTAL NUMBER OF BUILDING OCCUPANTS BY CALCULATION: 8 OCC.
- PLUMBING FACILITIES:
- 2 ACCESSIBLE UNISEX TOILET FACILITIES ARE PROVIDED WITHIN 500' OF THIS BUILDING
- PLUMBING FACILITIES FOR LOCATION:
- REQUIRED EGRESS WIDTH:
- 0.2 FOR EGRESS COMPONENTS AND 0.3 FOR STAIRS
- 8 x 2 = 16' REQUIRED 102' PROVIDED
- EXIT TRAVEL DISTANCE:
- S-1 = 200'-0"
- COMMON PATH OF EGRESS TRAVEL: S-1 = 100'-0"
- MEANS OF EGRESS ILLUMINATION: (1) FOOT CANDLE MIN. AT WALKING SURFACE

NOTE: THIS BUILDING IS UNHEATED & UNOCCUPIED

NO.	DATE	REVISION

- DONOT SCALE DRAWINGS, MAKING ANY DISCREPANCIES TO THE ARCHITECTS INTENTION IMMEDIATELY.
- COORDINATE LOCATIONS AND QUANTITY OF WORK WITH MECHANICAL, ELECTRICAL, AND PLUMBING CONTRACTORS.
- ALL DIMENSIONS ARE CLEAR FROM THE FACE OF FINISHED WALLS AND FACE OF FINISHED WALLS UNLESS NOTED OTHERWISE.
- ALL PIPING, CONDUIT AND RELATED MECHANICAL AND ELECTRICAL ITEMS ARE TO BE LOCATED IN UNFINISHED AREAS (WHICH SHOWN ON DRAWINGS) OR NOT UNLESS NOTED OTHERWISE.
- PROVIDE METAL PLATE BACKING AND/OR TREATED WOOD BACKING FOR ALL PIPING, CONDUIT AND RELATED MECHANICAL AND ELECTRICAL ITEMS.
- SEE SHEET #11.1.8.02 FOR LIFE SAFETY PLAN AND FIRE PARTITION RAMP.
- SHADDED AREA INDICATES EXISTING BUILDING.

A cross-sectional diagram of a hollow metal wall. It consists of two vertical metal plates, each labeled "SEE SCHEDULE". The space between the plates is filled with a layer labeled "INSULATION". The outer surfaces of the metal plates are labeled "PAINT". A dashed line indicates the internal structure of the insulation, showing a triangular void in the center.

ALL DOOR HARDWARE SHALL BE COMPLIANT WITH THE AIA/CES GREEN BUILDING PRODUCT CERTIFICATION PROGRAM. ALL HARDWARE SHALL MEET THE FOLLOWING REQUIREMENTS:

- **(1) HANDS AND LEVER TYPE:** TOY CLIPPING OR TWISTING OF THE HANDLE OR LEVER SHALL NOT REQUIRE TOY CLIPPING OR TWISTING OF THE HANDLE OR LEVER TO OPERATE. THUMBTURN DEVIATORS ARE PROHIBITED. LEVER OR PADDLE DEADBOLT RELEASES ARE ACCEPTABLE. DOOR THRESHOLDS SHALL NOT EXCEED .0625".
- **(2) LOCKS:** ALL LOCKS SHALL BE SELF-CLOSING. DOOR CLOSERS SHALL MEET THE FORCE & SWEEP PERIOD REQUIREMENTS.
- **PROVIDE LEVER TYPE HANDLES ON LOCKETS**
- **SEE HARDWARE SETS FOR DOORS WITH ELECTRONIC KEYPADS, ALARMS, ETC.**

HARDWARE FINISH: BMA STAINLESS STEEL FINISH

DOOR NUMBER	LEAF QTY	OPENING SIZE			DOOR TYPE	FIRE RATING	HARDWARE SET	DETAILS (A291)	COMMENTS
		WIDTH	DOOR HEIGHT	THICKNESS					
101	1	3'-0"	7'-0"	1 3/4"					

$$\frac{A_2 11}{1 \frac{1}{2} 2' = 1' 0''}$$

$$\text{A211 } 1\frac{1}{2}'' = 1'-0''$$

PRELIMINARY NOT FOR CONSTRUCTION

LOADOUT STRUCTURE FOR:

VITA PLUS DODGEVILLE DODGEVILLE, WI

FIRST FLOOR PLAN, MEZZANINE PLAN & DOOR INFORMATION

DESIGNED MJM	DRAWN DJR
PROJECT NO. V1036-09-25-00252	
DATE 06-26-25	
SHEET NO. A211	

REVISIONS	DATE	BY
1	06/25/25	SM
2	06/25/25	SM
A311

SHEET NO.

DATE

PROJECT NO.

BY

DATE

PROJECT NO.

BY

DATE

LOADOUT STRUCTURE FOR:
VITA PLUS DODGEVILLE DODGEVILLE, WI


BUILDING SECTIONS

PRELIMINARY NOT FOR CONSTRUCTION

2 BUILDING SECTION
1/8" = 1'-0"


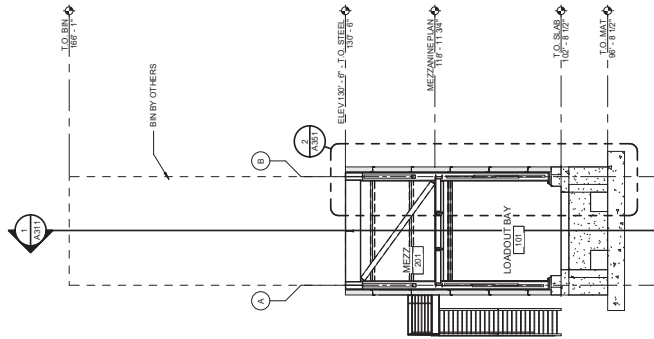


1 BUILDING SECTION
1/8" = 1'-0"

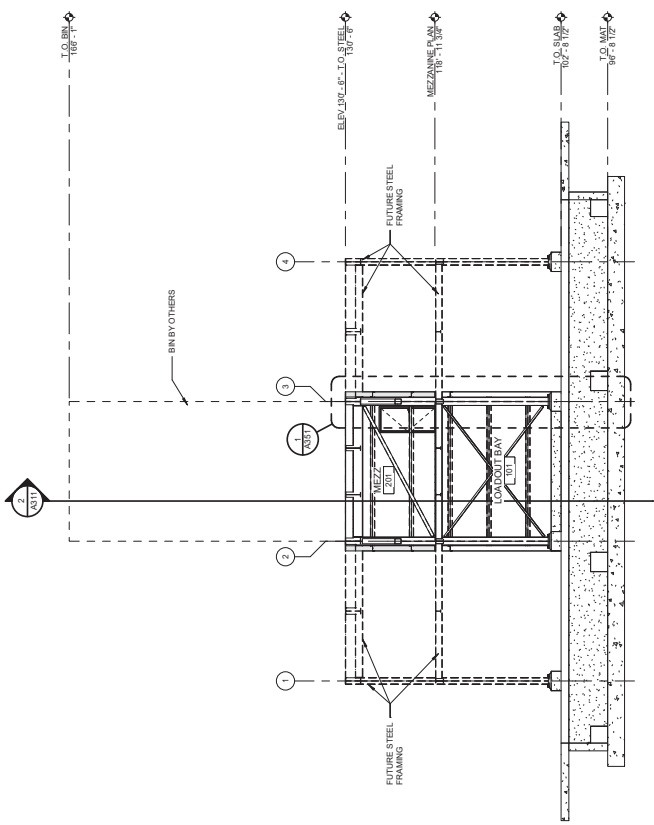

McMAHON ENGINEERS ARCHITECTS
1445 McMAHON DRIVE NEENAH, WI 54956
TEL: (920) 751-4200 FAX: (920) 751-4284
www.mcmahon.com

McMahon Associates, Inc. provides this document as a service to its clients. It is not to be used for any other purpose without the express written consent of McMahon Associates, Inc. The client is responsible for the accuracy and completeness of the information provided. McMahon Associates, Inc. is not responsible for the accuracy and completeness of the information provided by others. McMahon Associates, Inc. is not responsible for the accuracy and completeness of the information provided by others.

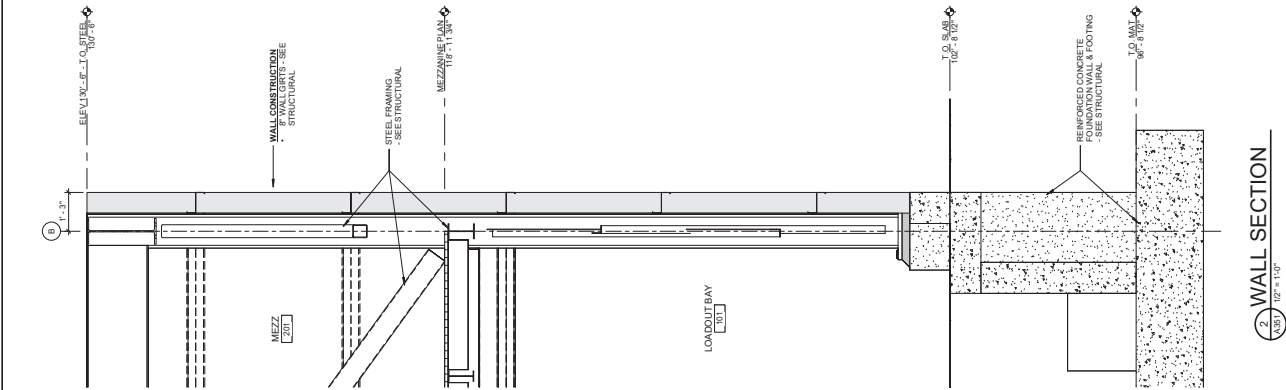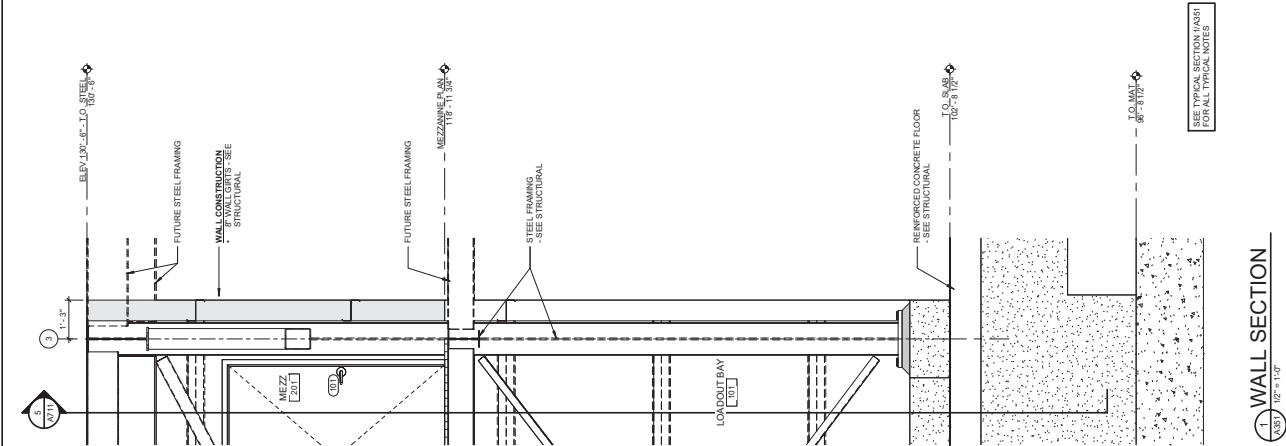

PRELIMINARY NOT FOR CONSTRUCTION

REVISION	DATE	NO

LOADOUT STRUCTURE FOR:
VITA PLUS DODGEVILLE DODGEVILLE, WI
WALL SECTIONS

WALL SECTIONS

DESIGNED MJM	DRAWN DJR	PROJECT NO. V1036-09-25-00252
DATE		

SHEET NO. A351

McMAHON
ENGINEERS / ARCHITECTS
McMAHON ASSOCIATES, INC.
1445 McMAHON DRIVE NEENAH, WI 54956
Mailing P O BOX 1025 NEENAH, WI 54957-1025
Tel: (920) 751-4200 Fax: (920) 751-4284
www.mcmahgrp.com

McMahon Associates, Inc. provides this drawing and data, regardless of form, as instruments of service. All rights including copyrights are retained by McMahon Associates, Inc. The client and/or recipient agrees to the fullest extent permitted by law to indemnify and hold McMahon Associates, Inc. harmless for any reuse of or changes made to the original drawing or data without prior written consent by McMahon Associates, Inc.

DESIGNED	DRAWN	OUR
PROJECT NO. V1036-09-25-00252		
DATE 06-26-25		
SHEET NO. A711		

LOADOUT STRUCTURE FOR:
VITA PLUS DODGEVILLE DODGEVILLE, WI
STAIR & ELEVATOR PLANS, SECTIONS & DETAILS



drawings and data, regardless of form, as instruments of service. All rights including copyrights are retained by McKesson Associates, Inc. The client and/or recipient agrees to the fullest extent permitted by law to indemnify and hold McKesson Associates, Inc., harmless for any reuse of or changes made to the original drawing or data without prior written consent by McKesson Associates, Inc.

[illegible]



McMAHON
ENGINEERS ARCHITECTS

McMAHON ASSOCIATES, INC.
1445 McMAHON DRIVE NEENAH, WI 54956
Mailing: P.O. BOX 1025 NEENAH, WI 54957-1025
Tel: (920) 751-4200 Fax: (920) 751-4264
www.mcmaongrp.com



PRELIMINARY NOT FOR CONSTRUCTION

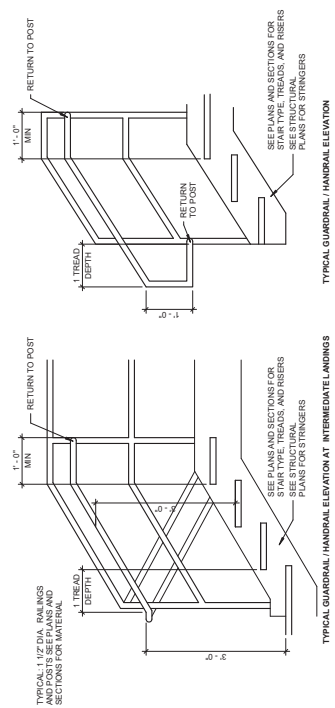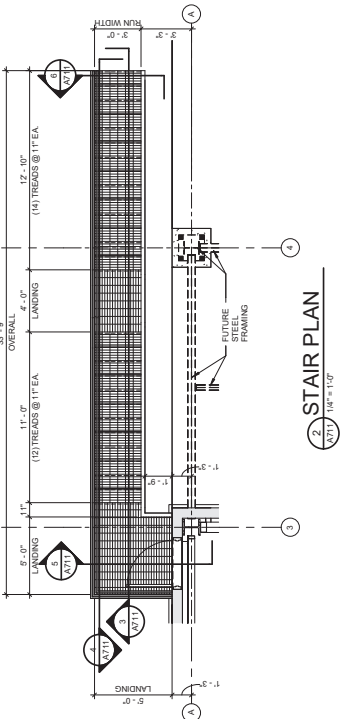

1
A711 3/4" = 1'-0"

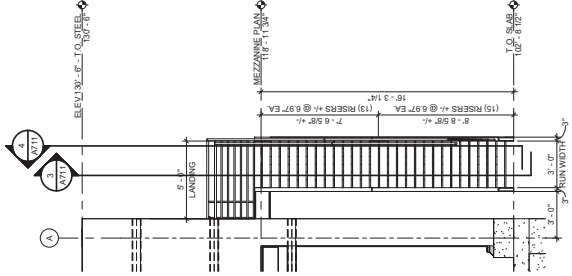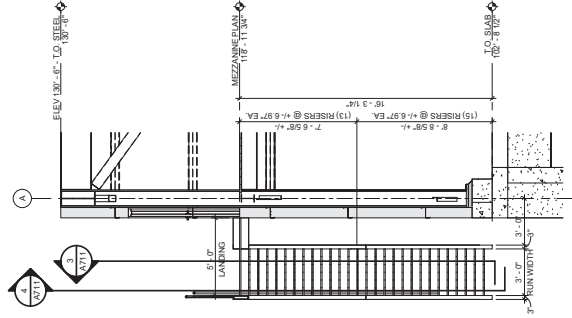

6 STAIR SECTION
A711 1/4" = 1'-0"

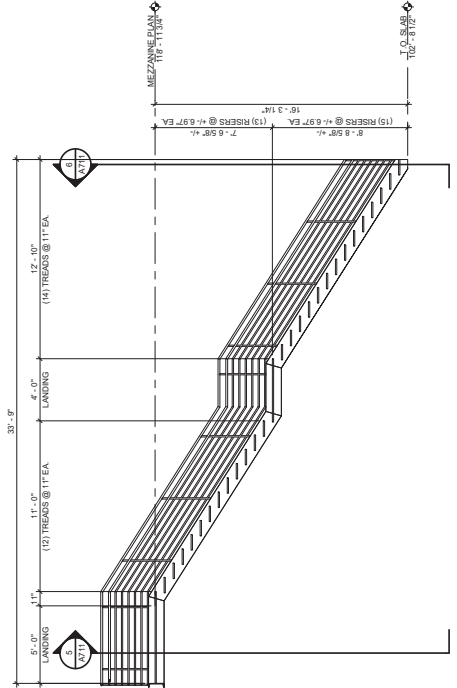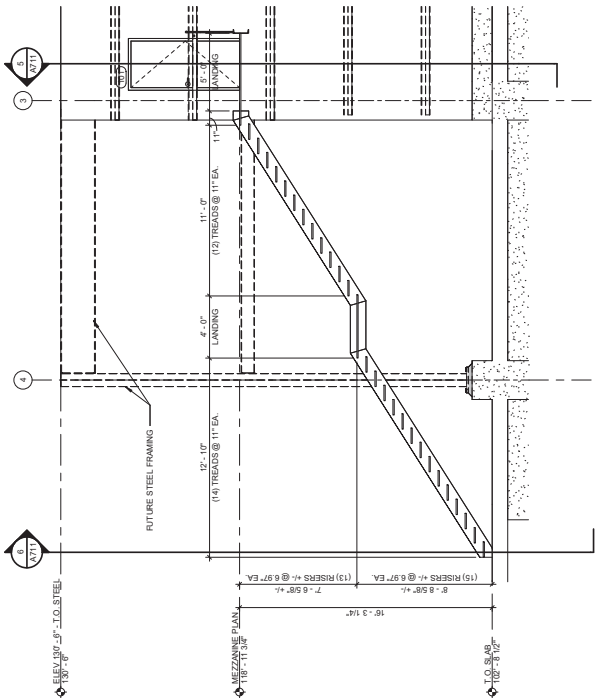

3 STAIR SECTION
A711 1/4" = 1'-0"

5
A711 1/4" = 1'-0"

4
A711 1/4" = 1'-0"

STRUCTURAL SPECIFICATIONS

DESIGN CODE:

- 1. COMPLY WITH THE FOLLOWING CODES:
 - ASCE 7-10
 - WISCONSIN BUILDING CODE, LATEST EDITION

DESIGN LOADS:

- 1. DEAD LOAD:
 - 28 PSF
 - 8K
- 2. LIVE LOAD:
 - 100 PSF
 - 4.13K (45 PCF MATERIAL)
- 3. WIND:
 - 115 MPH
 - DESIGN WIND SPEED
 - WIND DIRECTION (i)
 - WIND EXPOSURE
 - C
- 4. SEISMIC:
 - MAFRED SPECTRAL RESPONSE
 - S
 - IMPORTANCE FACTOR (I)
 - 1.0
 - SIT CLASS
 - 1.0
 - SPECTRAL RESPONSE COEFFICIENTS:
 - 0.08
 - 0.04
 - SEISMIC DESIGN CATEGORY
 - SEISMIC FORCE RESISTING SYSTEM
 - BRACED FRAMES
 - 12K
 - RESPONSE MODIFICATION FACTOR (R)
 - 3.0
 - ANALYSIS PROCEDURE
 - EQUIVALENT LATERAL FORCE

GENERAL:


- 1. VERIFY ALL DIMENSIONS, ELEVATIONS, SECTIONS AND DETAILS PRIOR TO STARTING WORK. NOTIFY ENGINEER OF ANY DISCREPANCIES OR INCONSISTENCIES.
- 2. CONTRACTOR SHALL COORDINATE LOCATIONS OF ALL ARCHITECTURAL AND MECHANICAL ATTACHMENTS TO STRUCTURAL FRAMING.
- 3. ALL ELECTRICAL, MECHANICAL, PLUMBING AND SYSTEMS SHALL BE DESIGNED AND DEVELOPED BY A LICENSED PROFESSIONAL ENGINEER. THE CONTRACTOR SHALL BE RESPONSIBLE FOR OBTAINING ALL NECESSARY PERMITS AND APPROVALS FROM THE LOCAL JURISDICTION.
- 4. PROVIDE ALL NECESSARY TEMPORARY BRACING, SHORING, GUYING, OR OTHER MEANS TO AVOID EXCESSIVE STRESSES AND TO HOLD STRUCTURAL ELEMENTS IN PLACE DURING CONSTRUCTION.
- 5. SUBMIT SHOP DRAWINGS FOR ALL PRE-FABRICATED ITEMS SUCH AS REINFORCING STEEL, ANCHORS, BOLTS, WELDING, AND CONNECTIONS TO THE ENGINEER FOR REVIEW AND APPROVAL. ALL SHOP DRAWINGS SHALL BE REVIEWED PRIOR TO BEING WELDED TO ASSURE A GOOD QUALITY.
- 6. JOBSITE SAFETY IS THE CONTRACTOR'S RESPONSIBILITY.
- 7. CONTRACTOR SHALL CONFORM WITH ALL OSHA REGULATIONS.
- 8. THE ENGINEER IS NOT RESPONSIBLE FOR THE MEANS AND METHODS OF CONSTRUCTION OR FOR THE SAFETY OF THE WORKER. THESE RESPONSIBILITIES ARE INTENDED TO REMAIN SOLELY THOSE OF THE CONTRACTOR.
- 9. ALL MATERIAL INSTALLATIONS SHALL BE INSTALLED PER THE MANUFACTURER'S RECOMMENDATIONS.
- 10. WHEN REFERENCED IN THE PLANS AND DETAILS, THE FOLLOWING POST-INSTALLED ANCHORS SHALL BE PERMISSIBLE. CONTRACTOR SHALL SUBMIT SUBSTITUTION REQUEST FOR APPROVAL:
 - A. ADHESIVE/EPOXY ANCHORS
 - 1. EPOXY: 100% EPOXY
 - 2. POWERS: ACT 100-GOLD
 - B. EXPANSION ANCHORS
 - 1. EPOXY: 100% EPOXY
 - 2. POWERS: POWERSTUD-302

STRUCTURAL STEEL:

- 1. ALL DETAILING, FABRICATION AND ERECTION SHALL CONFORM TO ANSI/AISC 360 AND AISC 303.
- 2. STRUCTURAL STEEL SHALL MEET THE FOLLOWING MINIMUM YIELD STRENGTHS AND SPECIFIC GRAVITIES:
 - STEEL SHAPES: ASTM A992
 - ANGLES & RODS: ASTM A36
 - STRUCTURAL TUBES: ASTM A500 GRADE B
 - STRUCTURAL BOLTS: ASTM A325 TYPE N
 - WELDS: E70XX C1107 GRADE B, PREHEATED NON-SHRINK, NON-METALLIC, CEMENTITIOUS GROUT, MINIMUM COMPRESSIVE STRENGTH 7000 PSI
- 3. ALL WELDING SHALL BE PERFORMED BY A CERTIFIED WELDER IN ACCORDANCE WITH A.M.S. WELDING PROCEDURE SPECIFICATION (WPS) AND QUALITY ASSURANCE PLAN (QAP). ALL WELDS SHALL BE PROPERLY PREPARED PRIOR TO BEING WELDED TO ASSURE A GOOD QUALITY.
- 4. ALL WELDING OF STAINLESS STEEL MEMBERS SHALL BE BY TIG WELDING.
- 5. PROVIDE DOUBLE NUTS AND WASHERS FOR ALL STEEL COLUMN ANCHOR BOLTS TO ALLOW FOR ADJUSTMENT IN BASE PLATE ELEVATION.
- 6. SET COLUMN BASES AT CORRECT ELEVATION ON FULL BED OF NON-SHRINK GROUT.
- 7. THE FABRICATOR SHALL BE RESPONSIBLE FOR THE DESIGN AND ADEQUACY OF ALL CONNECTIONS. ALL CONNECTIONS SHALL BE DESIGNED AND INSTALLED IN ACCORDANCE WITH AISC 360. BEAM CONNECTIONS SHALL BE "SIMPLE FRAMING" TYPE (UNLESS NOTED OTHERWISE).
- 8. PROVIDE ALL WELDS WITH A GOOD AND ADEQUATE BACK. THE FIRST SHALL BE WELDED UNTIL THEY ARE MADE STABLE WITHOUT EXTERNAL SUPPORT.
- 9. DO NOT PRIME SURFACES THAT WILL BE FIELD WELDED.
- 10. PAINTING: THE FABRICATOR SHALL PREPARE STEEL SURFACES TO MEET THE REQUIREMENTS OF SSPC-SP2. SHOP PRIME STRUCTURAL STEEL MEMBERS. DO NOT PRIME SURFACES THAT WILL BE FIELD WELDED. WELDS SHALL BE PRIME PAINT COAT.


BASE PLATE SCHEDULE

MARK	TYPE	THICKNESS	PLATE DIMENSIONS	ANCHOR BOLTS	EMBEDMENT	WASHER PLATE	END PLATE	GROUT THICKNESS
BP-1	I	1 1/2"	L: 22" W: 22" E: 22"	(8) 1 1/4" DIA.	24"	1/2" X 20"	1/2" X 20"	3"

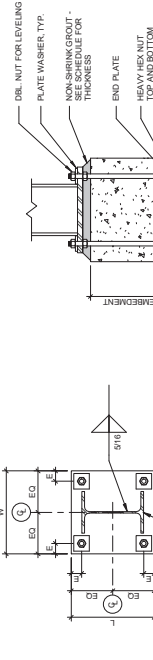

TYP. BASE PLATE SECTION

TYPE I

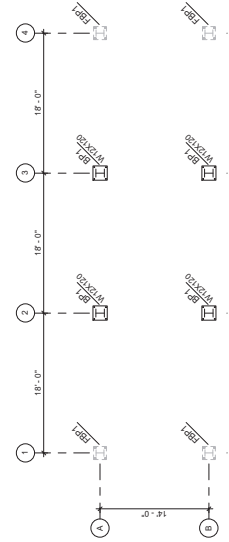


ANCHOR BOLT PLAN

18' = 1'-0"

NOTE: PROVIDE ANCHORS FOR FUTURE ADDITION LINES 1 AND 4

STRUCTURAL ABBREVIATIONS

ALT	ALTERNATE	JBE	JOIST BEARING ELEVATION
BRG	BRIDGE	LUN	LONG LEG HORIZONTAL
CLR	CLEAR	MAX	MAXIMUM
CONC	CONCRETE	PRE	PRESTRESSING
CONN	CONNECTION	REC	REINFORCING
DBE	DECK BEARING ELEVATION	SCH	SCHEDULE
DET	DETAIL	SJ	SAW CUT JOINT
ELEV	ELEVATION	STR	STRUCTURAL
EX	EXISTING	TBE	TOP OF BEAM ELEVATION
FND	FOUNDATION	TLE	TOP OF LEG ELEVATION
FTG	FEEDING	TSE	TOP OF SILL ELEVATION
GAGE	GAGE	UND	UNLESS NOTED OTHERWISE
HORIZ	HORIZONTAL	WPT	WORKING POINT
IMP	INSULATED METAL PANEL	WWF	WELDED WIRE FABRIC

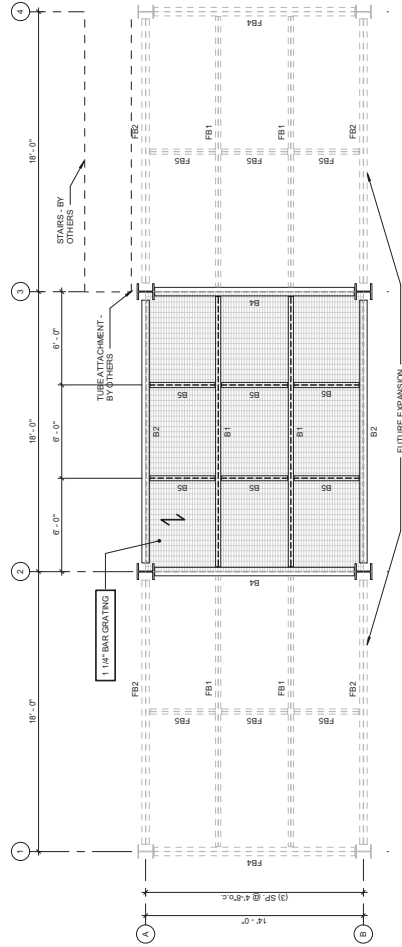


FRAMING PLAN ELEV. 118'-10 1/2"

MARK	SIZE
B1	W10X15
B2	W10X22
B4	W12X26
B5	W8X10 (USE 1")

MARK	SIZE
B1	W12X19
B3	W24X55 (DBL.ANG)
B4	W24X68
B5	W27X64
B6	W10X30
F30	W10X30 (DBL.ANG)
F38	W27X64

FRAMING NOTES
1. BEAM TO COLUMN CONNECTION - SEE DETAIL 1/S501.
2. BEAM TO BEAM CONNECTION - SEE DETAIL 2/S501.
3. (DBL ANG) INDICATES DOUBLE ANGLE BEAM CONNECTION - SEE DETAIL 3/S501.

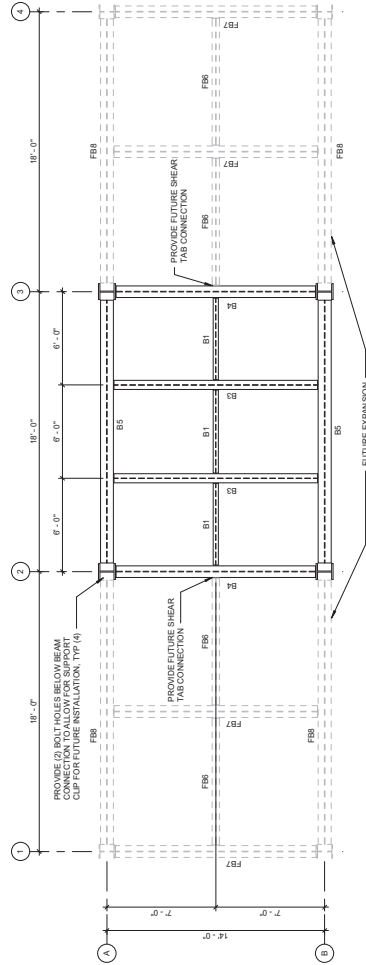

FRAMING PLAN ELEV. 130'-6"

DESIGNED PEB	DRAWN RLN
PROJECT NO. V1036-09-25-00252	
DATE 4-24-25	
SHEET NO. S201	

ISSUED FOR CONSTRUCTION

LOADOUT STRUCTURE

VITA PLUS DODGEVILLE

DODGEVILLE, WI

FRAMING PLAN

McMAHON
ENGINEERS ARCHITECTS
McMahon Associates, Inc. provides the planning and design services in form, as well as the construction administration of a project. All rights including copyrights are retained by McMahon Associates. The client is not to be responsible for the design or construction of the building. 

1445 McMAHON DRIVE NEENAH, WI 54956
P.O. BOX 1025 NEENAH, WI 54957-1025
Tel. (920) 751-4200 Fax. (920) 751-4284
www.mcmahon.com

DESIGNED	DRAWN
PBB	RLN
PROJECT NO.	
V1034-09-25-00232	
DATE	
4-24-25	
SHEET NO.	
S301	

S301

LOADOUT STRUCTURE

VITA PLUS DODGEVILLE

DODGEVILLE, WI

COLUMN LINE ELEVATIONS

ISSUED FOR CONSTRUCTION

CUSTOMER NAME UPDATE		1
REVISION	DATE	CHK

McMahon Associates, Inc. provides the following information regarding the data and documents that McMahon Associates, Inc. retains:


McMAHON
ENGINEERS ARCHITECTS
1445 McMAHON DRIVE, NEENAH, WI 54956
Mailing: P.O. BOX 1025 NEENAH, WI 54957-1025
Tel: (920) 751-1025 Fax: (920) 751-4284
www.mcmahon.com

NOTES:


1. MEMBER FORCES ARE FACTORED IN ACCORDANCE W/ AISC LRFD SPECIFICATIONS
2. BOLTS FOR ANGLE AND GUSSET ARE MINIMUM.
3. ALL PLATE THICKNESSES ARE MINIMUM.

1/4" = 1'-0"


COLUMN LINE 2 & 3

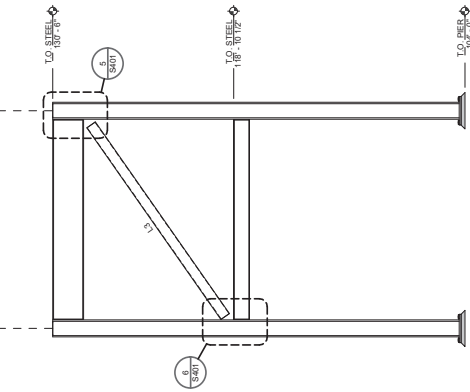

COLUMN LINE B

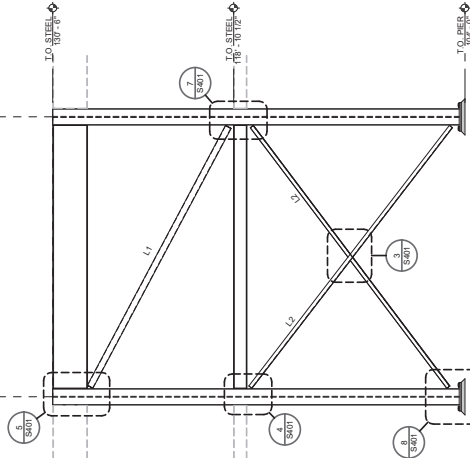

COLUMN LINE A

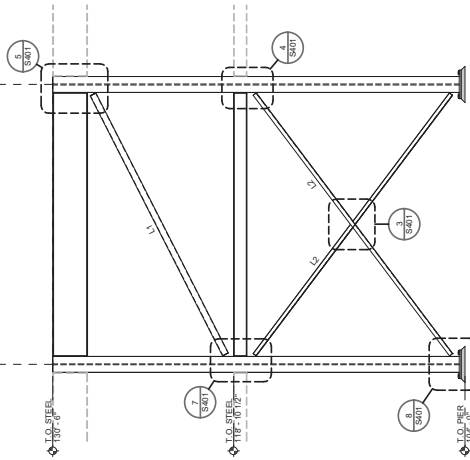

BRACING MEMBER SCHEDULE

BRACING MEMBER SCHEDULE										
MARK	SIZE	KNEE PLATES - TUBE BRACES			WELD D	WELD C	MINIMUM GUSSET	WELD D	MEMBER FORCE	
		SIZE	BOOTS	ANGLE PLATE						
1	3X5	4X4 DIA. (2) BOOTS	1/4"	2X4X4 DIA. (2) BOOTS	1/4"	1/4"	1/4"	1/4"	15K	
2	3X5X1/4	4X4 DIA. (2) BOOTS	1/4"	2X4X4 DIA. (2) BOOTS	1/4"	1/4"	1/4"	1/4"	15K	
3	3X5X1/4	4X4 DIA. (2) BOOTS	1/4"	2X4X4 DIA. (2) BOOTS	1/4"	1/4"	1/4"	1/4"	15K	
1 TYP. ANGLE BRACING DIMENSIONS

2 TYP. TUBE BRACING DIMENSIONS
S401 1" = 1'-0"

BRACING SPLICE

4 ANGLE BRACING CONNECTION

6
S401 3/4" = 1'-0"

7 BRACING CONNECTION

7 BRACING CONNECTION
S401 3/4" = 1'-0"

8 ANGLE BRACE TO COLUMN BASE
S401 3/4" = 1'-0"

5
S401
3/4" = 1'-0"

ON	DATE	CLIENT NAME UPDATE

LOADOUT STRUCTURE

VITA PLUS DODGEVILLE

DODGEVILLE, WI

BRACING DETAILS

DESIGNED PEB	DRAWN RLN
PROJECT NO. V1036-09-25-00252	
DATE 4-24-25	

S401

McMAHON
ENGINEERS ARCHITECTS
McMAHON ASSOCIATES, INC.
1445 McMAHON DRIVE NEENAH, WI 54956
Marketing: P.O. BOX 1025 NEENAH, WI 54957-1025
Tel: (920) 751-4200 Fax: (920) 751-4264
www.mcmahon.com


es, inc. provides this regardless of form; as long as the rights are acknowledged by Michalson and the client and/or recipient is acknowledged by Michalson. All rights including the right to make copies, to be made by Michalson and to be made by Michalson for any use of the original drawing or design, shall be assigned to Michalson, Inc.

ISSUED FOR CONSTRUCTION

NO.	1
DATE	
DESCRIPTION	CLIENT NAME UPDATE

DESIGNED	DRAWN
FILED	REV.
PROJECT NO.	1705000000000000
DATE	4-24-25

ISSUED FOR CONSTRUCTION

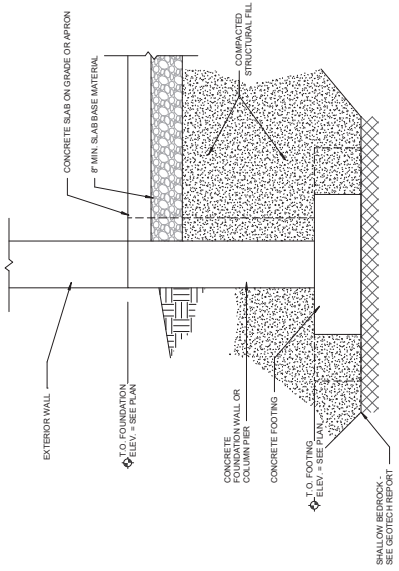


EXTERIOR FOUNDATION

- NOTES:
- SEE GEOTECHNICAL REPORT FOR DESCRIPTION OF SUBGRADE CONDITIONS, EXTENTS OF EXCAVATIONS, SITE PREPARATION, ETC.
 - CONTRACTOR SHALL OBTAIN A GEOTECHNICAL ENGINEER TO INSPECT SUB-GRADE AFTER EXCAVATION TO VERIFY SOIL BEARING PRESSURES AT THE DIRECTION OF THE GEOTECHNICAL ENGINEER. REMOVE UNSATISFACTORY SUB-GRADE AND RE-EXCAVATE TO SATISFACTORY DEPTH. EITHER COMPACTED STRUCTURAL FILL OR CONCRETE SLURRY - SEE GEOTECHNICAL REPORT.

SUBGRADE PREP

34" x 110"

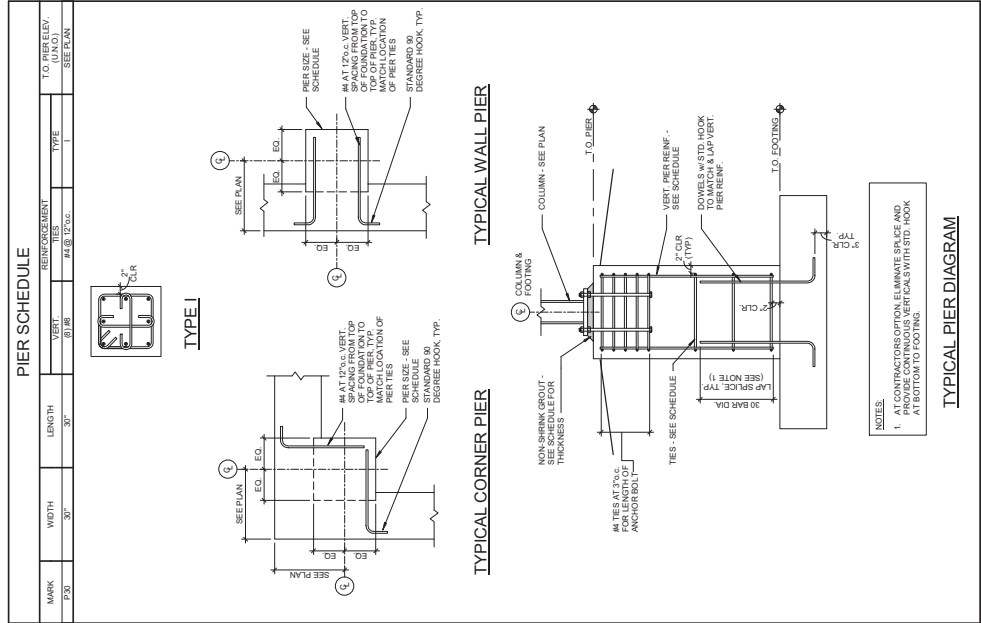


SHEET NO.

DESIGNED	DRAWN
PEB	RLN
PROJECT NO.	
V1036-09-25-00252	
DATE	
4-24-25	

LOADOUT STRUCTURE

[illegible]

ISSUED FOR CONSTRUCTION

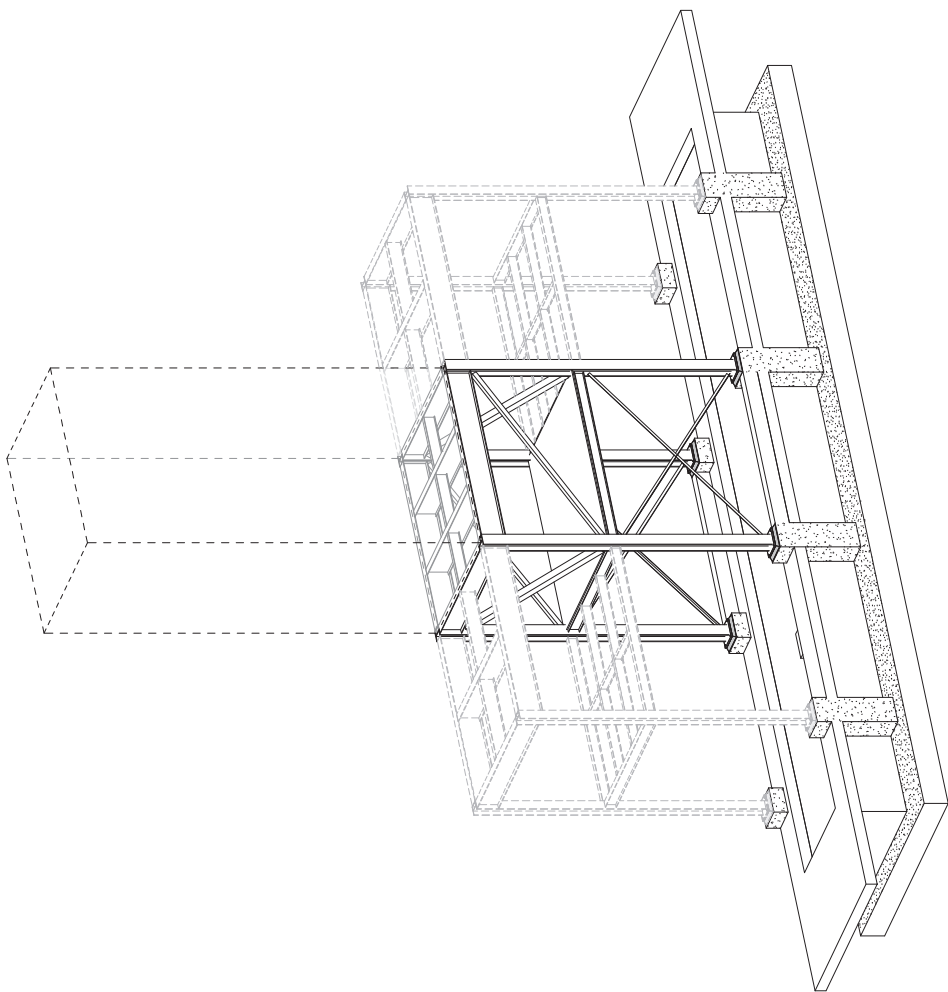

3D VIEW

DESIGNED

DRAWN

FILED

DATE

PROJECT NO.

17050000000000000000

DATE

4-24-25

SHEET NO.

F301

FOUNDATION DETAILS

LOADOUT STRUCTURE

VITA PLUS DODGEVILLE

DODGEVILLE, WI

CLIENT NAME UPDATE

McMAHON

ENGINEERS ARCHITECTS

McMAHON ASSOCIATES, INC.

1445 McMAHON DRIVE NEENAH, WI 54956

Tel: (920) 751-4200 Fax: (920) 751-4294

www.mcmahongrp.com

McMahon Associates, Inc. provides this drawing and data, regardless of title, as advisory only. The client and/or recipient agrees to the limitation of liability set forth in the disclaimer on McMahon Associates, Inc. The client and/or recipient agrees to indemnify and hold McMahon Associates, Inc. harmless from any claims or damages, including attorney's fees, arising out of or from the use of this drawing and data without prior written consent by McMahon Associates, Inc.

1

TYP. JOINTS IN SLAB ON GRADE

1/2" = 1'-0"

SAWCUT

DOVEL

CONC SLAB - SEE PLAN

SAWCUT JOINT (S.J.)

DOVEL - SEE SCHEDULE

GREASE RAIL PRIOR TO SECOND POUR

CONSTRUCTION JOINT (C.J.)

SLAB THICKNESS	DOVEL DIAMETER	DOVEL EMBEDMENT	DOVEL LENGTH	SPACING
4" & 5"	3/8"	5"	12"	12" o.c.
6"	3/8"	6"	14"	12" o.c.
8"	7/8"	8"	18"	12" o.c.

NOTE: CUT FRESH CONCRETE FOR AGGREGATE SEPARATION 1/4 OF SLAB DEPTH DO NOT CUT SLAB REINFORCEMENT.

2

TYP. CONCRETE CORNER DETAILS

1/2" = 1'-0"

SINGLE LAYER - INTERIOR CORNER

DOUBLE LAYER - INTERIOR CORNER

SINGLE LAYER - EXTERIOR CORNER

DOUBLE LAYER - EXTERIOR CORNER

CORNER BARS TO MATCH SIZE AND SPACING OF HORIZONTAL WALL STEEL

STD LAP

ACI STANDARD HOOK

3

TYP WALL OR FOOTING CONSTRUCTION JOINT

1/2" = 1'-0"

CONSTRUCTION JOINT

STD LAP

4

STAIR COLUMN FOUNDATION

3/4" = 1'-0"

PIER EMBEDMENT / BELOW GRADE

5" MINIMUM

1'-0"

STAR COLUMN & BASE PLATE - BY OTHERS

#5 @ 12" o.c. EACH WAY CENTERED AT FOUNDATION

ISSUED FOR CONSTRUCTION

DESIGNED	DRAWN
PFB	RLN
PROJECT NO.	
V103609-25-00232	
DATE	
4-24-25	
SHEET NO.	
F302	

LOADOUT STRUCTURE

VITA PLUS DODGEVILLE


DODGEVILLE, WI

FOUNDATION DETAILS


NO	DATE	CLIENT NAME UPDATE
----	------	--------------------

McMAHON ENGINEERS ARCHITECTS
1445 McMAHON DRIVE, NEENAH, WI 54956
Tel. (920) 751-4200 Fax: (920) 751-4284
www.mcma-hon.com

FOUNDATION SECTION

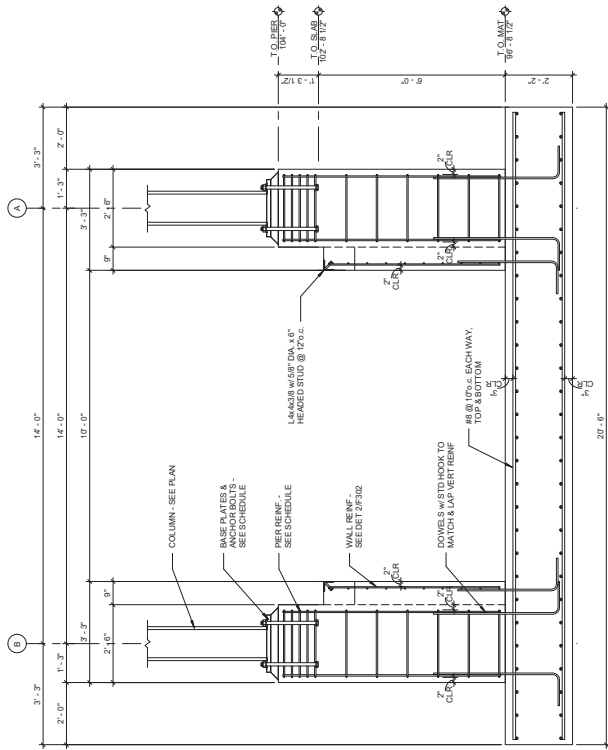

2 FOUNDATION SECTION
F302 1/2" = 1'-0"

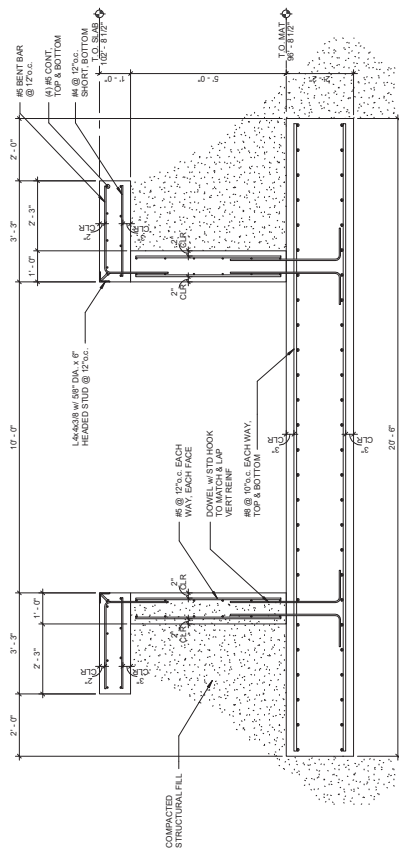

ISSUED FOR CONSTRUCTION

DESIGNED

DRAWN

FILED

DATE

PROJECT NO.

4-24-25

SHEET NO.

F303

FOUNDATION DETAILS

VITA PLUS DODGEVILLE

DODGEVILLE, WI

LOADOUT STRUCTURE


McMAHON ENGINEERS ARCHITECTS

McMAHON ASSOCIATES, INC.

1440 BIRCHWOOD DRIVE NEENAH, WI 54956-1025

Tel: (920) 751-4200 Fax: (920) 751-4204

www.mcmahongrp.com

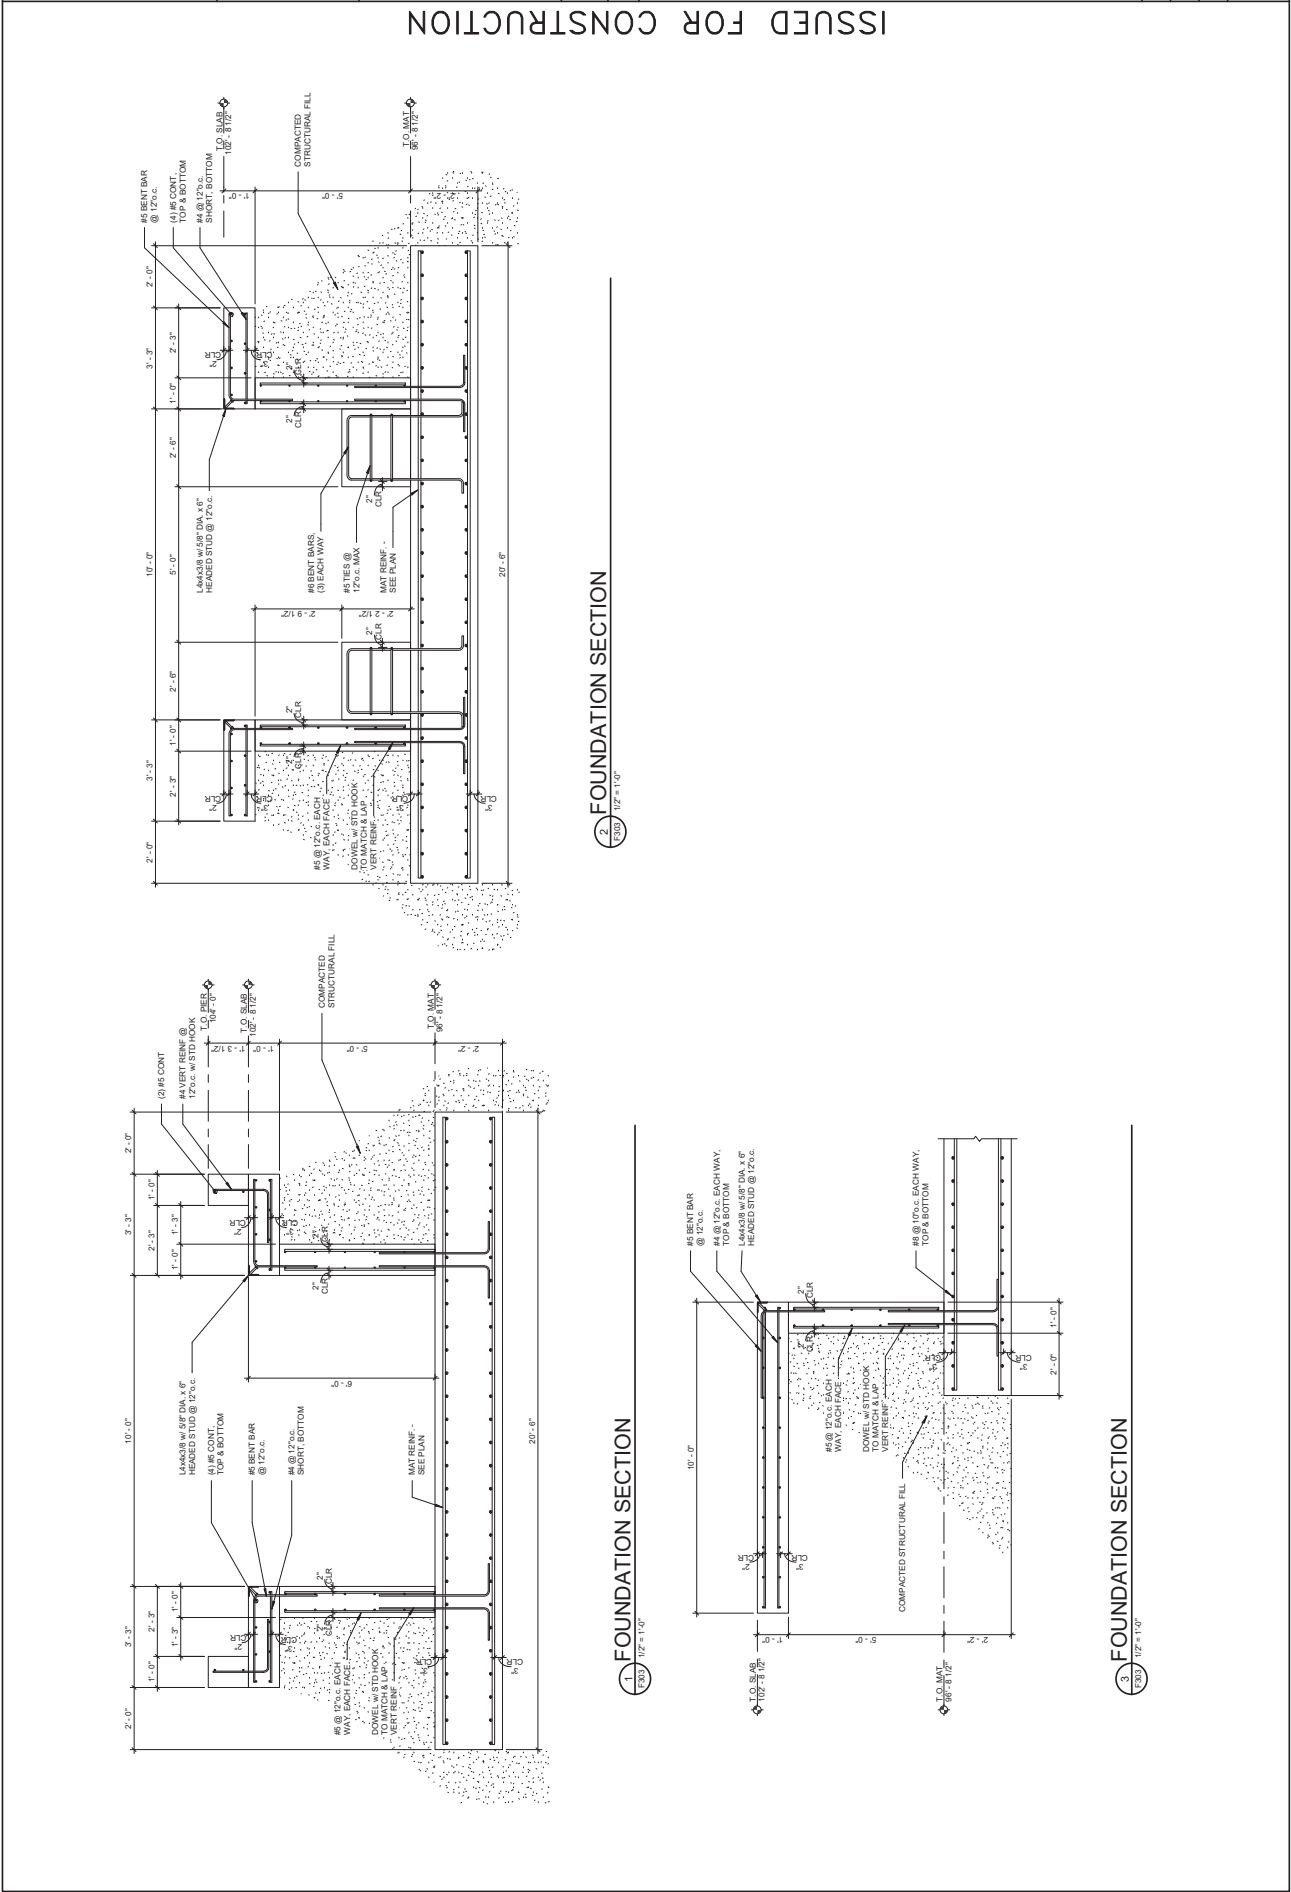

McMAHON ENGINEERS ARCHITECTS

McMAHON ASSOCIATES, INC.

1440 BIRCHWOOD DRIVE NEENAH, WI 54956-1025

Tel: (920) 751-4200 Fax: (920) 751-4204

www.mcmahongrp.com

FOUNDATION DETAILS

VITA PLUS DODGEVILLE

DODGEVILLE, WI

LOADOUT STRUCTURE

DESIGNED

DRAWN

FILED

DATE

PROJECT NO.

4-24-25

SHEET NO.

F303