


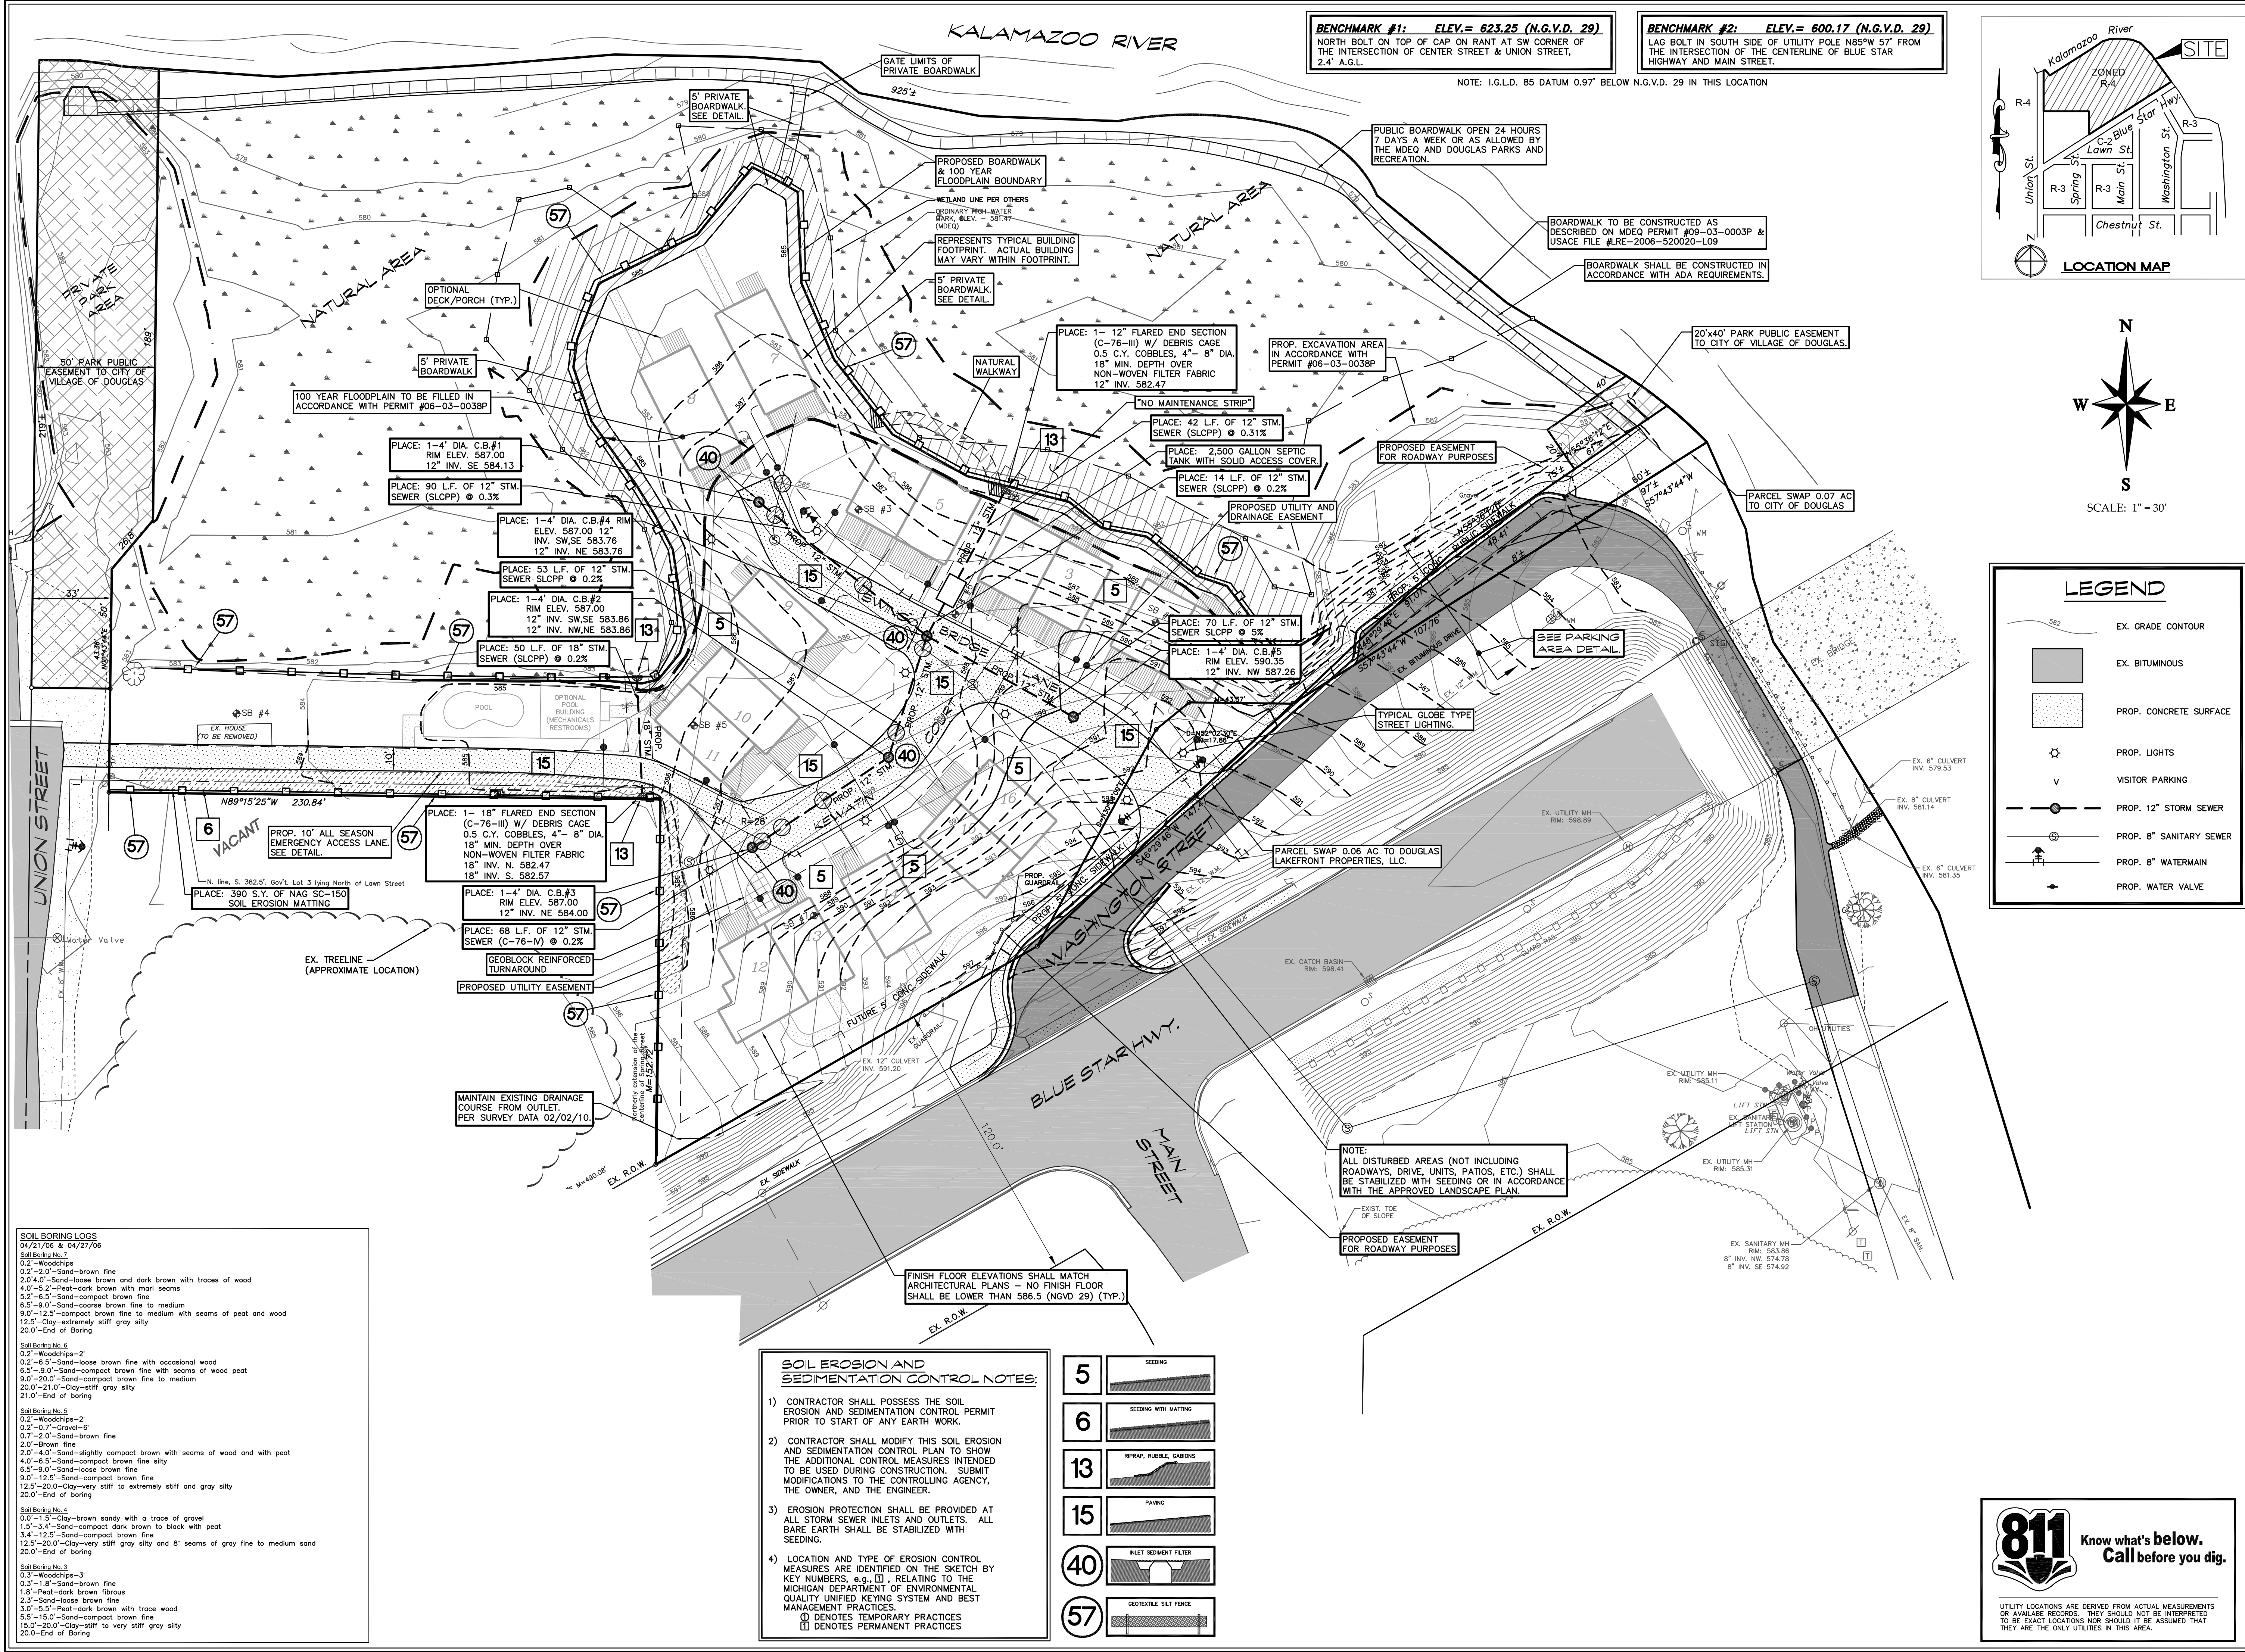

www.nederveld.com
1-800-222-1868

GRAND RAPIDS
217 Grandville Ave., Suite 302
Grand Rapids, MI 49503
PHONE (616) 575-5190

HOLLAND
347 Hoover Boulevard
Holland, MI 49423
PHONE (616) 393-0449

ANN ARBOR
920 N. Main St.
Ann Arbor, MI 48104
PHONE (734) 929-6953

Soil Erosion / Sedimentation Control
and Grading Plan for:

SWING BRIDGE

PART OF THE NE 1/4 OF SECTION 16, T3N, R14W,
CITY OF THE VILLAGE OF DOUGLAS, ALLEGAN COUNTY, MICHIGAN

**DOUGLAS
LAKEFRONT
PROPERTIES, LLC**

**ATTN:
Thomas Scott**

1154 West YW Avenue
Schoolcraft, MI 49087
Phone # (269) 679-4766

checked by	date	comment	no.	date	checked by	date	comment
BDD	09/08/09	REVISED PER ALSEA	1	08/31/09			
BDD	10/22/09	ALLEGAN COUNTY DRAIN COMMISSION	2	10/14/09			
BDD	11/12/09	ALLEGAN COUNTY DRAIN COMMISSION	3	11/04/09			
BDD	12/17/09	ALLEGAN COUNTY DRAIN COMMISSION	4	12/02/09			
BDD	01/26/10	CITY ENGINEER	5	01/19/10			
BDD	02/02/10	CITY ENGINEER	6	02/02/10			
BDD	02/11/10	CITY ENGINEER	7	02/11/10			
checked by	date	comment	no.	date	checked by	date	comment
			8				

project no.:
06200300

G1.7

sheet no.:
1 OF 4

© 2008 Nederveld, Inc.

Know what's below.
Call before you dig.

UTILITY LOCATIONS ARE DERIVED FROM ACTUAL MEASUREMENTS
OR AVAILABLE RECORDS. THEY SHOULD NOT BE INTERPRETED
TO BE EXACT LOCATIONS NOR SHOULD IT BE ASSUMED THAT
THEY ARE THE ONLY UTILITIES IN THIS AREA.