

SITE PLAN


1551 Mill River Rd

Georgia, VT 05478


Parcel ID: (076) 110400000

Lot area: 1.50 Acres

Paper Size: 24"x36"

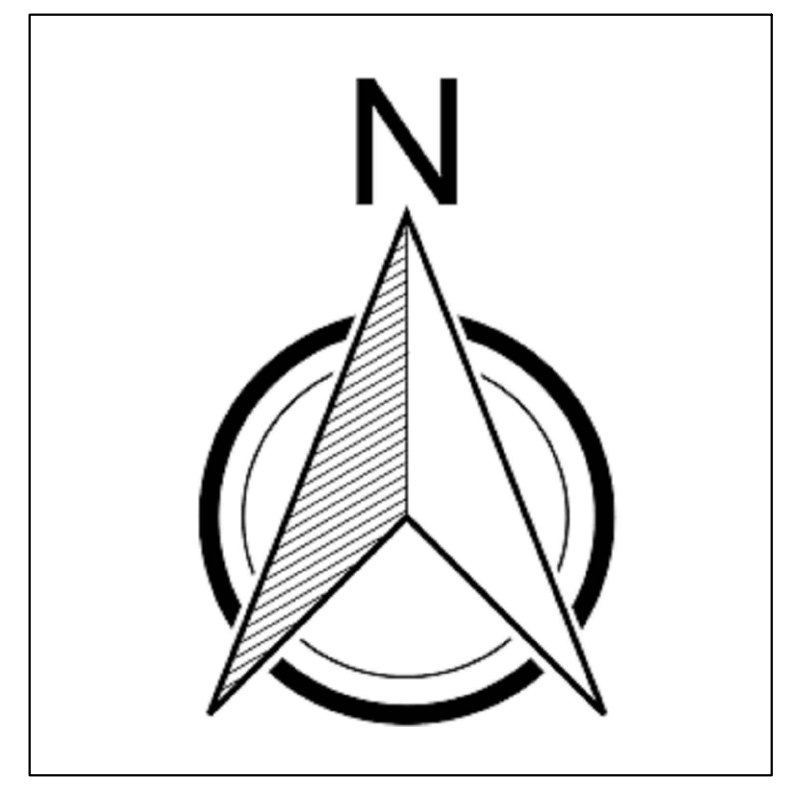


scale 1"=20'

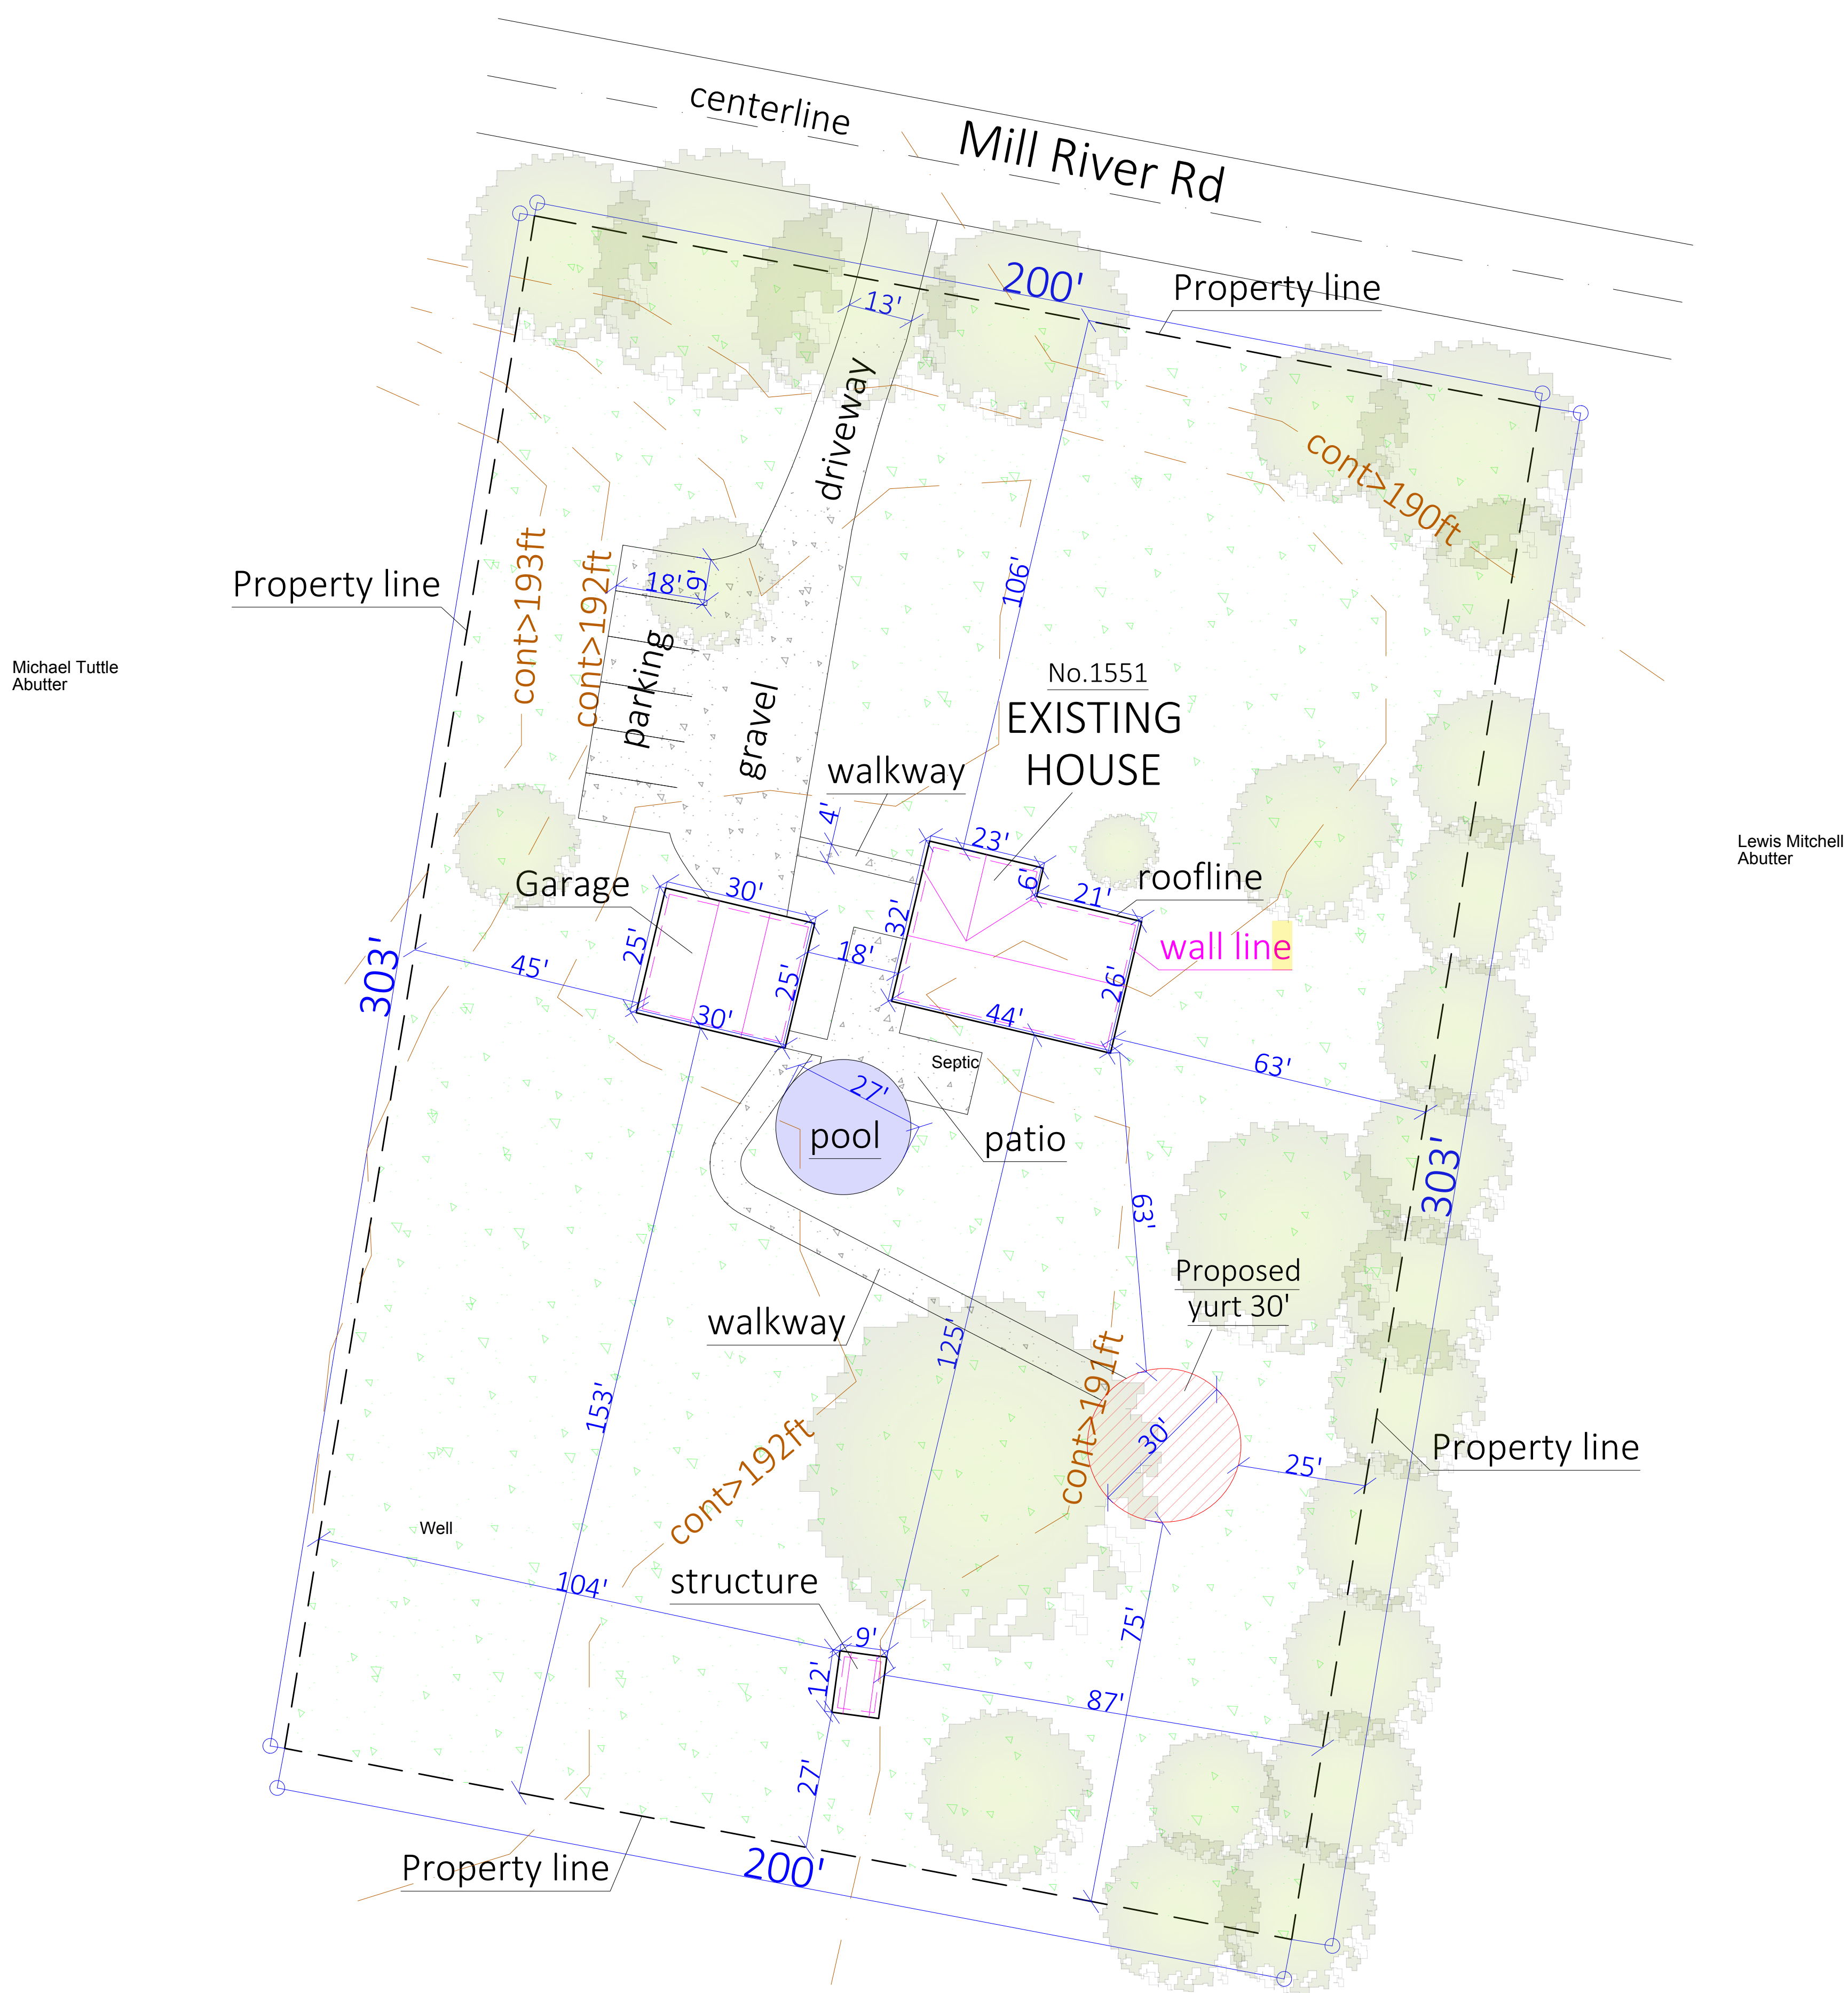

Michael Tuttle
Abutter

Lewis Mitchell
Abutter

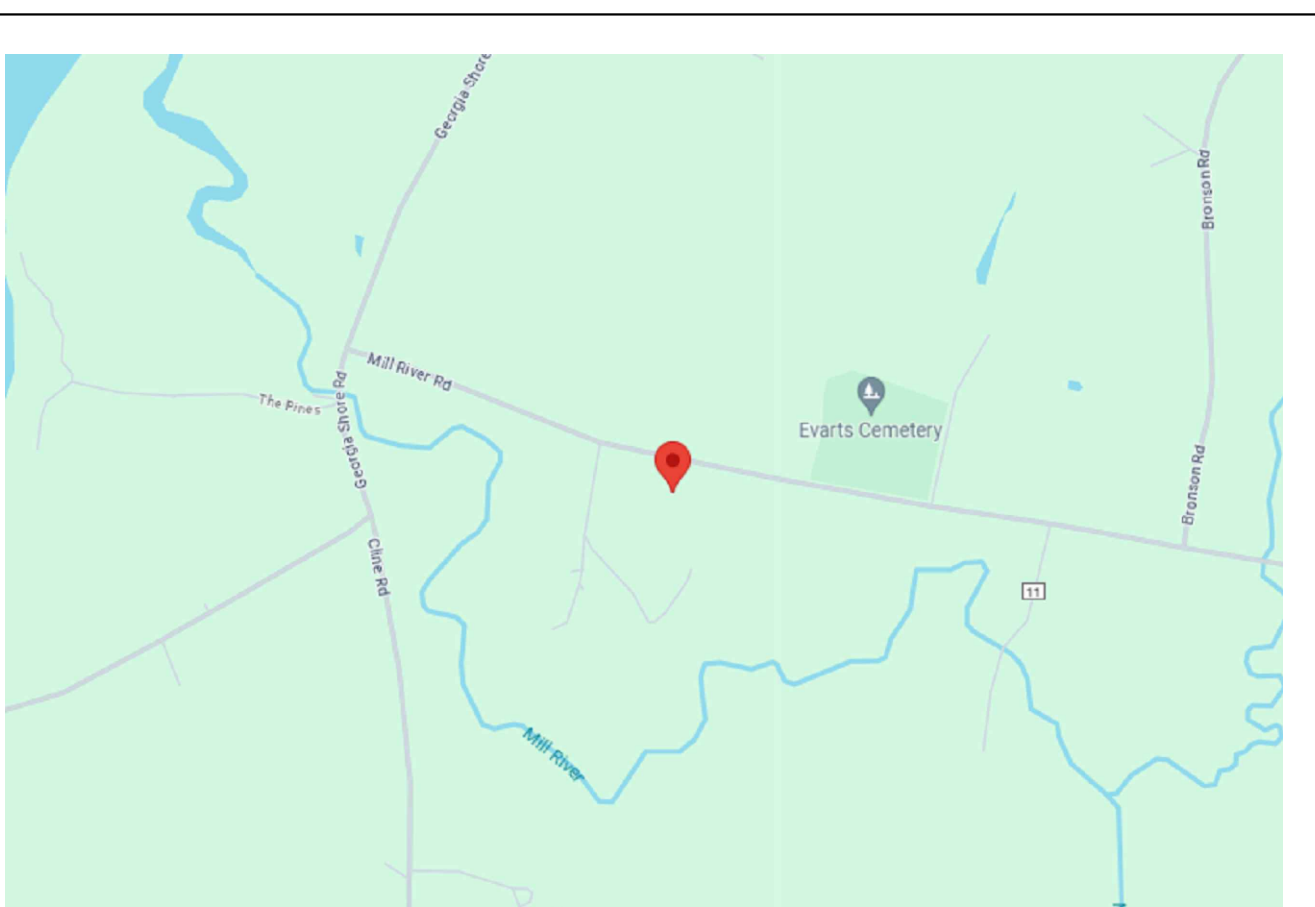

VICINITY MAP

Calculating Building and Lot Coverage Percentages

Lot area: 65,340 sq.ft.

Total building coverage (gross floor area): 1,290 sq.ft.

Building Coverage Percentage: $1,290 \text{ sq.ft.} / 65,340 \text{ sq.ft.} = 0.01974 = 1.97\%$

Total Lot Coverage: 8,159 sq.ft.

Lot Coverage Percentage: $8,159 \text{ sq.ft.} / 65,340 \text{ sq.ft.} = 0.12486 = 12.48\%$

*Total landscape areas: