

2/26/2025 10:51:01 AM




NORTH

1

ARCHITECTURAL SITE PLAN (PROPOSED) - NEW LOCATION
SCALE: 1" = 30'

DRAFT

Dakota Ave

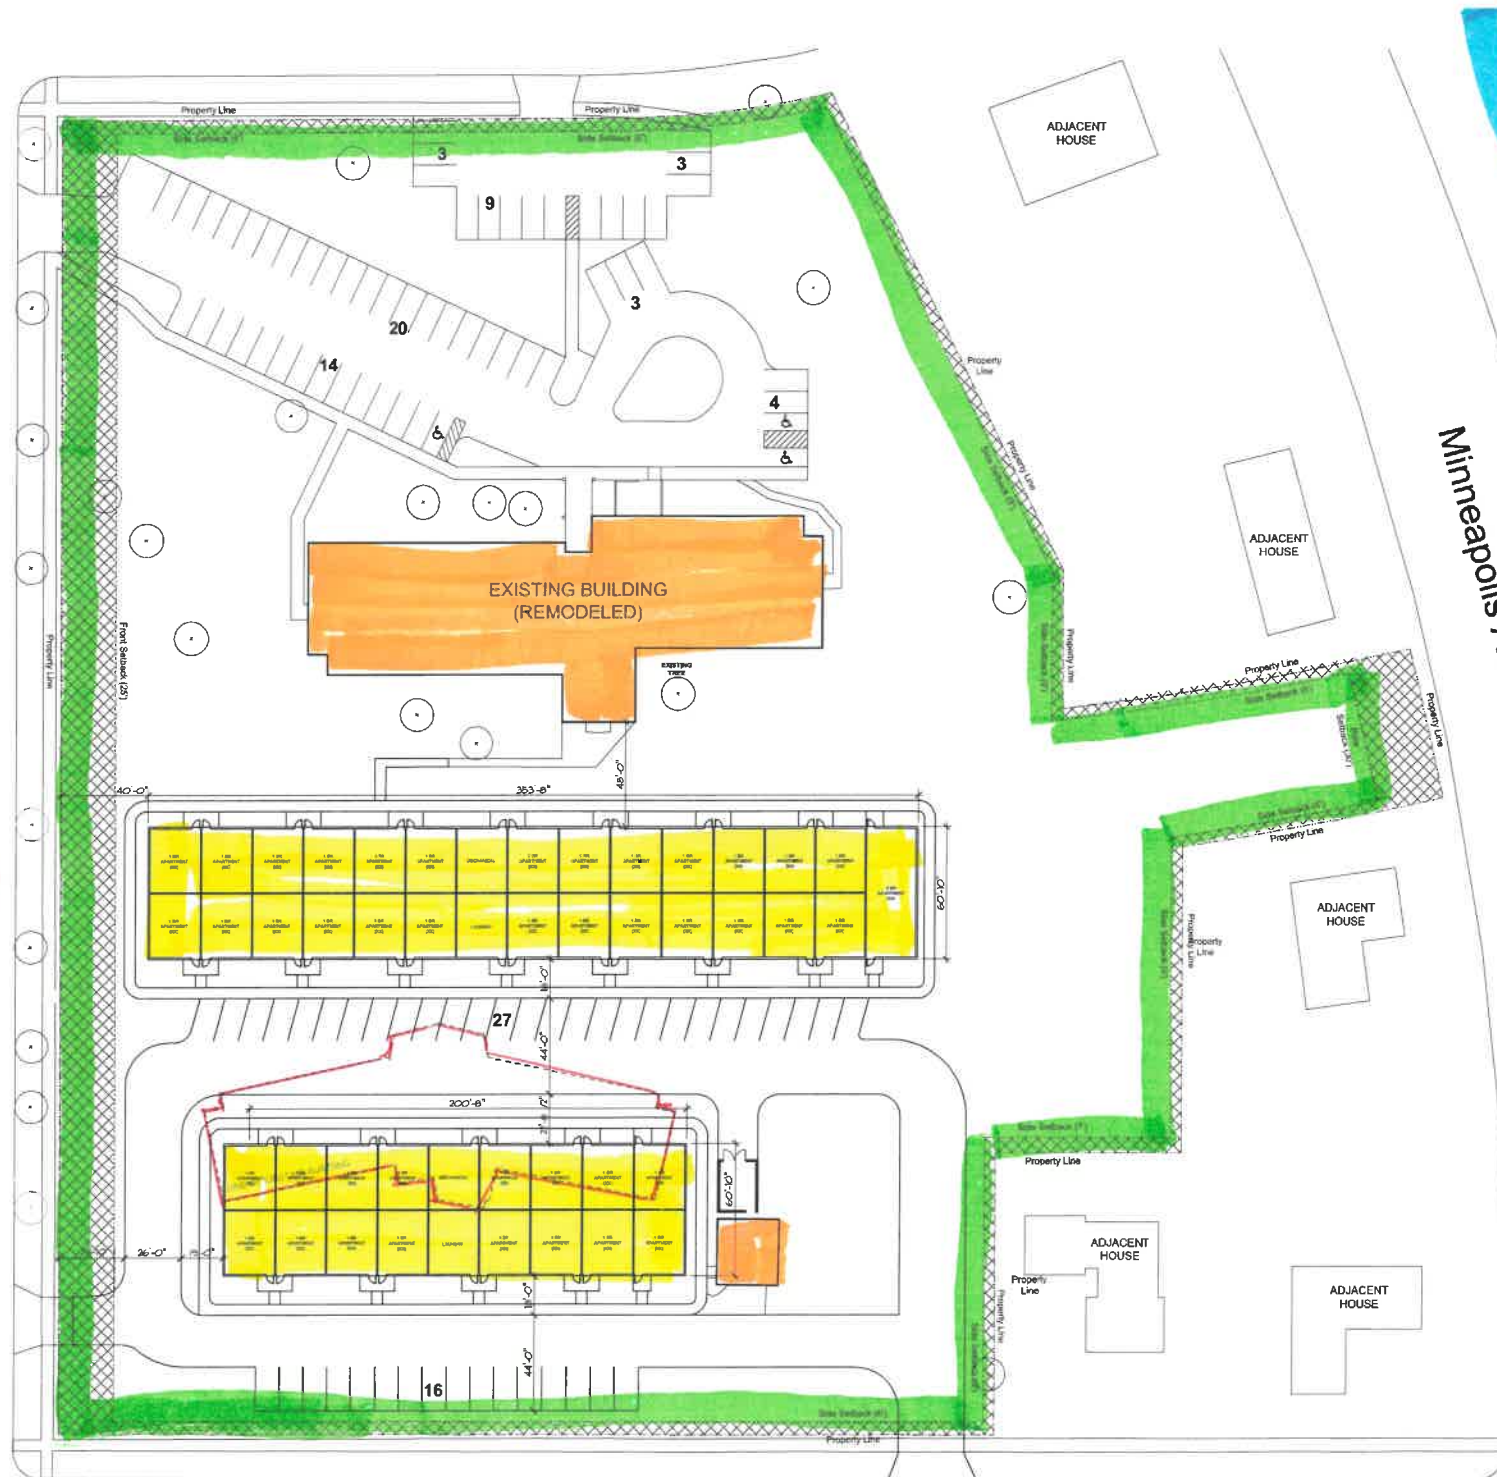

S 4th Street

Minneapolis Ave

UNIT AREAS

1 BR UNIT: 675 S.F.

2 BR UNIT: 1361 S.F.

DRAFT

ARCHITECTS GROUP, LIMITED
1825 South Washington Avenue
Green Bay, Wisconsin 54301
www.oglb.com
920-432-1232 FAX 920-432-7283



S2

SET TYPE	REVISED	JOB NO.
PRELIMINARY	02/26/25	225-008
FINAL REVIEW		DRAWN BY
NO DOCUMENT		D.J.B.

ARCHITECTURAL SITE PLAN 2
NEW BLDG LOCATIONS

PROPOSED APARTMENTS
217 DAKOTA AVE
GLADSTONE, MI