



Page 1 of 1

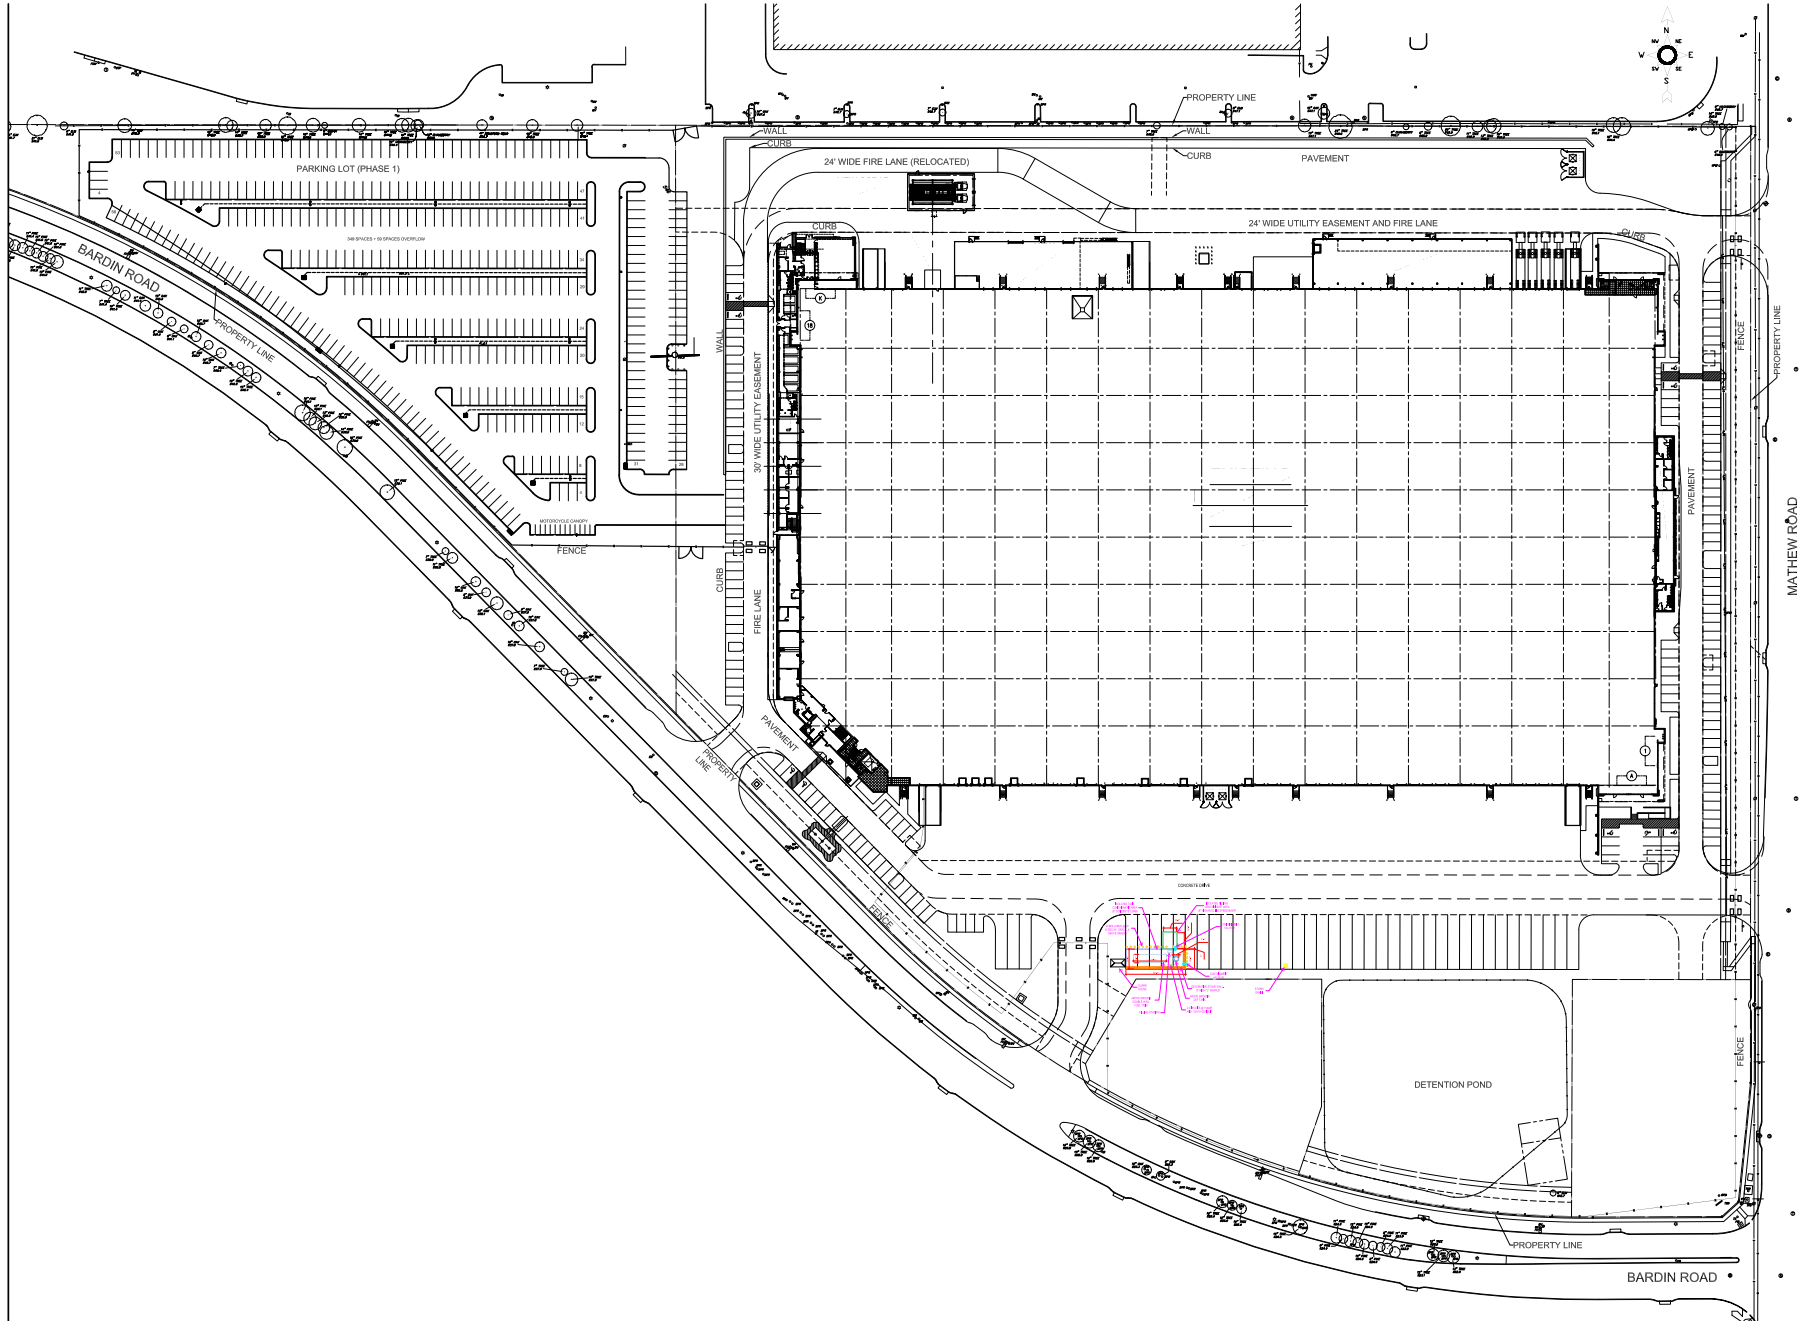

FLEX-N-GATE
1306 EAST UNIVERSITY AVENUE
URBANA, ILLINOIS 61802
1-800-396-1496
www.flex-n-gate.com

GRAND PRAIRIE PHASE II
FACILITY IMPROVEMENTS
2150 W. Bardin Road
Grand Prairie, TX 75052

KEY PLAN

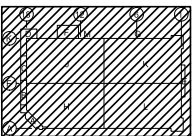

ISSUE/REVISION

A	10/29/2024	ISSUED FOR REVIEW
R	DATE	DESCRIPTION

PROJECT NAME
FUEL FILLING STATION
SHEET TITLE
OVERALL SITE PLAN
STP-24-08-0034

SHEET NUMBER
FNG-C-100