

PREPARED BY AND RETURN TO:
Ellen Avery-Smith, Esq.
Rogers Towers, P.A.
100 Whetstone Place, Suite 200
St. Augustine, Florida 320286

ROOKERY DEVELOPMENT AGREEMENT

THIS ROOKERY DEVELOPMENT AGREEMENT (the "**Agreement**") is made and entered into on this 31 day of May, 2022, by and between **D.R. HORTON, INC. – JACKSONVILLE**, a Delaware corporation (the "**Applicant**"), and the **CITY OF GREEN COVE SPRINGS**, a municipal corporation organized and existing under the laws of the State of Florida (the "**City**"). City, and Applicant may sometimes be referred to herein, collectively, as the "**Parties**."

A. The Applicant attests and warrants that it is the contract purchaser of the property described in **Exhibit "A-1"** attached hereto and incorporated herein by this reference, which is located within the City of Green Cove Springs, Florida (the "**Property**"), and that Philip A. Fremento, as the Division President of Applicant, is authorized to execute all binding documents on behalf of Applicant.

B. The Applicant applied to voluntarily annex the Property into the City pursuant to Section 171.044, Florida Statutes, and Ordinance No. 0-02-2021 and the City Council approved such annexation.

C. The Property has a Future Land Use Map ("**FLUM**") designation of Residential Low Density. The Property is zoned to Planned Unit Development (the "**PUD**") and will be developed in accordance with the applicable future land use and zoning designations.

D. The Applicant desires to develop a residential project to be called Rookery on the Property, with a maximum of 2,100 single-family and townhome residential units (the "**Development**").

E. The Applicant will construct certain public roadway, utility and other improvements, both on the Property and off-site, to mitigate for impacts of the Development, as set forth herein.

F. The Applicant and the City desire to enter into this Agreement to provide for the provision of certain on-site and off-site improvements that will benefit the Development and the public.

G. This Agreement is consistent with the City Charter, the City 2045 Comprehensive Plan and the City Land Development Code, as well as, with provisions of Chapter 163, Florida Statutes, Chapter 166, Florida Statutes, Chapter 187, Florida Statutes, Article VIII, Section 2(b), Constitution of the State of Florida and other applicable law and serves a public purpose.

H. The City has determined that the requirements of Section 163.3231, Florida Statutes, have been met in that:

- i. The City has adopted a local Comprehensive Plan that is in compliance.
- ii. The proposed development of the Property is consistent with the City of Green Cove Springs 2045 Comprehensive Plan, including the Future Land Use Map.
- iii. This Agreement constitutes a binding commitment on the part of the Applicant, its successors and assigns, to develop the Property consistent with the Comprehensive Plan, applicable provisions of the City of Green Cove Springs Land Development Code (the “City Code”) and this Agreement.

I. The following is the Public Facility Schedule applicable to the development of the Property through the thirty (30) years of this Development Agreement, to 2052:

- i. Transportation. Transportation capacities will be provided by the City or other agency as set forth in its regulations and Capital Improvement Program, as amended from time to time, and in compliance with the provisions of this Agreement and the respective responsibilities of the parties.
- ii. Potable Water and Sanitary Sewer. The Clay County Utility Authority (the “CCUA”) will provide adequate water and wastewater service to the Property in accordance with local government development orders and interlocal agreements that have been and will be issued for development of the Property from time to time. The Applicant will construct water and sewer line extensions necessary to serve the Property, as well as other improvements in compliance with the provisions of this Agreement and the respective responsibilities of the parties.
- iii. Solid Waste. The City will provide solid waste disposal to the Property as outlined in Chapter 66 of the City Code.
- iv. Electric. The City will provide electric utility service to the Property as set forth in its regulations.
- v. Drainage. Concurrently with development of the Property or portions thereof, the Applicant will provide drainage in accordance with St. Johns River Water Management District rules and in accordance with local government development orders that have been and will be issued for development of the Property from time to time, as well as other improvements in compliance with the provisions of this Agreement and the respective responsibilities of the parties.
- vi. Parks/Open Space. Concurrently with development of the Property or portions thereof, the Applicant will provide parks and open space as required in applicable provisions of the City Comprehensive Plan and PUD ordinance for the Property.

J. The population density and maximum height possible for the Development under its FLUM, the PUD and current City Code include all uses in the Residential Low Density (R-1) zoning district, up to a maximum of four (4) units per acre, with a maximum of 2,100 single-family and townhome units.

K. This Agreement strengthens the public planning process, encourages sound capital improvement planning and financing, assists in assuring there are adequate capital facilities for the development, encourages private participation and comprehensive planning and reduces the costs of development.

NOW, THEREFORE, in consideration of the mutual terms, covenants, and conditions in this Agreement, and other good and valuable consideration, the receipt and sufficiency of which are acknowledged, the Parties agree as follows:

1. **Findings of Fact.** The Recitals set forth above are true and correct and are incorporated herein by reference as Findings of Fact.

2. **Purpose and Intent.** The Applicant and the City desire to enter into this Agreement to address their respective responsibilities for both on-site and off-site improvements related to the Development. The Parties intend to utilize this Agreement to identify the methodology to be used for allocating costs for the potable water system, the sanitary sewer system, the electric system, the stormwater system and the transportation system. In addition, the Agreement identifies the available credits to the Applicant, the potential for future credits, and the City's share of financial responsibility for improvements that may benefit the City's overall utility, stormwater and transportation systems beyond that needed for this Development. The Parties do not intend to vest the Development to current land development regulations, and Applicant or its successors and assigns will be required to meet all applicable codes at the time individual development orders or permits are sought.

3. **Public Facility Improvements.** CCUA will provide water and sanitary sewer services to the Property pursuant to separate utility agreements between CCUA and the Applicant. CCUA is the applicant for temporary City water and sewer service for the site. The Applicant agrees that Applicant or the developer of each parcel, as it is developed, within the Property, shall pay the water/sewer connection/tap costs/fees for lots, units or structures within the project at the time of issuance of a building permit for the particular improvement. The Applicant agrees that Applicant or the developer of each property, as they are developed, within the Property, shall abide by all applicable federal, state and local codes, design, permitting and construction standards, requirements, policies, rules and regulations for civil site plan, utilities, stormwater and buildings. In addition, the Parties agree to the following utility and infrastructure improvements:

A. **Potable Water System.**

- i. Applicant shall comply with all codes, laws and regulations necessary for the development of the Property applicable at the time each development permit is issued and will pay all usual and customary costs

associated with providing potable water on-site to the Property for its intended uses.

- ii. Applicant agrees to provide to CCUA any necessary easements on, under and across the Property for the construction, operation and maintenance of the potable water system.
- iii. Applicant shall be permitted to temporarily connect to the City water system for the first phase of the Development. If temporary capacity is needed, the Applicant will provide such capacity in coordination with the City's Public Works Department.

B. Sanitary Sewer System.

- i. Applicant shall comply with all codes, laws and regulations necessary for the development of the Property applicable at the time each development permit is issued and will pay all usual and customary costs associated with providing sanitary sewer onsite to the Property for its intended uses.
- ii. Applicant agrees to provide to CCUA any necessary easements on, under and across the Property for the construction, operation and maintenance of the sanitary sewer system.
- iii. Applicant shall be permitted to temporarily connect to the City sewer system for the first phase of the Development. If temporary capacity is needed, the Applicant will provide such capacity in coordination with the City's Public Works Department.

C. Reclaimed Water System.

- i. Applicant shall comply with all codes, laws and regulations necessary for the development of the Property applicable at the time each development permit is issued and will pay all usual and customary costs associated with providing reclaimed water service to the Property for its intended uses.
- ii. Applicant agrees to provide to CCUA any necessary easements on, under and across the Property for the construction, operation and maintenance of the reclaimed water system.

D. Electric System.

- i. Applicant shall comply with all codes, laws and regulations necessary for the development of the Property applicable at the time each development permit is issued and will pay all usual and customary costs associated with providing electric service to the Property for its intended uses.

- ii. Applicant agrees to provide to the City any necessary easements on, under and across the Property for the construction, operation and maintenance of the electric system.

E. Stormwater System.

- i. Applicant shall comply with all codes, laws and regulations necessary for the development of the Property applicable at the time each development permit is issued and will pay all usual and customary costs associated with providing stormwater capture, retention and treatment on-site to the Property for its intended uses.
- ii. Applicant agrees to provide to the City any necessary easements on, under and across the Property for the construction, operation and maintenance of the stormwater system. All stormwater infrastructure within the Property shall be maintained by either a homeowners' association ("**HOA**") or community development district ("**CDD**") in perpetuity.

F. Street Lights.

- i. Applicant shall install street lights along all roads within the Property, including the Connector Road (as hereinafter defined), in conformance with all applicable codes, laws and regulations. Applicant or an HOA or CDD shall maintain such street lights, including paying applicable electrical power charges to the City for the same; provided, however, that the City will be responsible for maintenance of the street lights along the Connector Road.

G. Police Substation.

- i. Applicant will work with the City on a police substation, as detailed in Section 5.A hereof.

4. **Transportation/Mobility Improvements.** In addition to the public facility improvements provided for in Section 3 hereof, the Applicant and the City will cooperate in providing the following transportation and mobility improvements related to the Development:

A. The Applicant shall construct, at the Applicant's expense, a collector road (the "**Connector Road**" or "**Pearce Boulevard**") that will run west from U.S. Highway 17, abutting the Gustafson regional park site, into the Property and connect to County Road 15A. The four (4)-lane Connector Road section shall begin at U.S. Highway 17 and end at the roundabout, and a three (3)-lane Connector Road section, with center turn lane(s), shall be constructed from the roundabout to County Road 15A, as depicted on the conceptual plan attached hereto as **Exhibit "B"** and incorporated herein by this reference (the "**Conceptual Plan**"). A typical section for the Connector Road is attached hereto as **Exhibit "C"** and incorporated herein by this reference (the "**Connector Road Typical Section**"). The Applicant,

its successors and assigns, shall pay for the cost of designing, permitting and constructing the Connector Road and shall receive road impact fee credits (or proportionate share or mobility fee credits, if applicable) equal to the actual cost of designing, permitting and constructing the Connector Road. Design and construction of the Connector Road will conform to applicable requirements of the Florida Department of Transportation and the City. Once constructed, the Connector Road will be maintained by the City. The City will not issue certificates of occupancy for more than 231 residential units within the Development until either the Applicant completes construction of the Connector Road to U.S. 17 or provides a new traffic study if such connection to U.S. 17 cannot be achieved due to the location of the railroad tracks west of U.S. 17. In the event the Connector Road is not connected to U.S. Highway 17, the Applicant shall provide an updated traffic study that removes the U.S. Highway 17 connection prior to the City's approval of a plat containing the 232nd lot within the Property. Following completion of such traffic study, the City and the Applicant will negotiate in good faith a transportation proportionate share agreement, pursuant to Section 163.3180(5)(h), Florida Statutes, to address roadway improvements needed to mitigate for project traffic impacts.

B. The Applicant shall construct the Connector Road abutting the Gustafson regional park site, at the Applicant's expense. The Applicant will also stub out water and sewer lines it installs within the Property to the southern boundary of the City regional park site, if so requested by the City.

C. The Applicant and the City agree that based on the Applicant's traffic study submitted with the companion Comprehensive Plan Amendment application for the Property, no proportionate fair share, mobility or other similar mitigation payment shall be due related to the Development's projected impacts to the regional roadway network. An interim traffic study addressing traffic distribution shall be required by the Applicant every five (5) years. The interim traffic study shall examine the Development's traffic distribution and its impact on segment and intersection analysis to determine if additional traffic mitigation requirements are required.

D. Notwithstanding that the Development is not legally obligated to make a transportation proportionate fair share or other similar mitigation payment, the Applicant has agreed to make a transportation contribution to the City of \$1,000.00 per unit (the "**Per-Unit Transportation Contribution**"). Such per-unit payment shall be made to the City upon the filing of a building permit application for each home. The City shall use the Per-Unit Transportation Contribution to make transportation improvements in the vicinity of the Development, which improvements may include but not be limited to construction of any crosswalks and sidewalks along South Oakridge Avenue, as depicted on **Exhibit "D"** attached hereto and incorporated herein by this reference (the "**Oakridge Avenue Improvements Plan**"), that the Applicant is not able to construct, at the Applicant's expense, due to right-of-way limitations or difficulty in getting landowner consent to construct the crosswalks and sidewalks along South Oakridge Avenue depicted on the Oakridge Avenue Improvements Plan. In the event the City enacts a mobility fee, road impact fee or other similar fee following the effective date of this Agreement, the Development shall not be subject to such fee.

5. **Land Contributions.**

A. **Police Substation.** The Applicant shall dedicate to the City a parcel of approximately one-half (1/2) acre (the “**Substation Site**”) and provide funding to the City for the construction of a 2,000-square-foot police substation (the “**Substation**”) prior to the approval of a certificate of occupancy for the 200th residential unit within the Property. The Applicant will work with the City on the location of the Substation Site. Prior to the City’s approval of a certificate of occupancy for the 231st residential unit within the Property, the City reserves the option to elect to accept a cash contribution from the Applicant not to exceed Five Hundred Thousand and No/100 Dollars (\$500,000.00) for the City to use for law enforcement capital expenses.

B. **Schools.** The Applicant, its successors and assigns, will comply with applicable provisions of Section 163.3180(6), Florida Statutes, in providing any required school proportionate share mitigation and will pay any applicable school impact fees for the Development in the timing and manner required by law.

C. **Land Exchange.** In order for the Applicant to construct the Connector Road, it will be necessary for the Applicant and the City to exchange certain real property. The Applicant will exchange an approximately 21.89-acre parcel within the Property, as described in **Exhibit “E”** attached hereto and incorporated herein by this reference (the “**Applicant Exchange Parcel**”) and labeled “Land Swap” on the Conceptual Plan, with the City for the 100-foot-wide (minimum) right-of-way for the Connector Road abutting the City’s regional park site, which is approximately 21.3 acres, as described in **Exhibit “F”** attached hereto and incorporated herein by this reference (the “**City Exchange Parcel**”), which is depicted on the Conceptual Plan. The Applicant’s parcel has a value greater than the City parcel, as required in Rule 62-818.016, Florida Administrative Code, which regulates such land exchanges. The Applicant has prepared all deeds, legal descriptions and sketches of description for the parcel exchange, at its expense. Once the Applicant and the City exchange the Applicant Exchange Parcel and the City Exchange Parcel, the legal description of the Property will be as set forth in **Exhibit “A-2”** attached hereto and incorporated herein by this reference.

D. **Exchange Park Improvements.** Within a year after the Applicant begins development of the Property, the Applicant will commence the design, permitting and construction of improvements on the Applicant Exchange Parcel (which will then be owned by the City) as part of the Gustafson Regional Park. Such improvements shall include two tennis courts (or like facilities, at the discretion of the City) and a related gravel parking lot and open-air restrooms (the “**Exchange Park Improvements**”). Once the Applicant has completed construction of the Exchange Park Improvements, the City shall be required to maintain such improvements.

E. **Gustafson Regional Park Fee.** In addition to making the Exchange Park Improvements, the Applicant shall pay a per-unit park fee to the City for construction of other improvements within the Gustafson Regional Park. The per-unit fee shall be \$400 per unit (individually, the “**Regional Park Fee**” and collectively, the “**Regional Park Fees**”), which shall be paid by the Applicant to the City upon the filing of a building permit application for each

home. The City shall be responsible for constructing improvements within Gustafson Regional Park with the Regional Park Fees.

6. **Parks.** The Applicant shall pay a per-unit park fee to the City for construction of improvements to Public Parks within the City of Green Cove Springs. The per-unit fee shall be \$400 (individually, the “**Public Park Fee**” and collectively, the “**Public Park Fees**”), which shall be paid by the Applicant to the City upon the filing of a building permit application for each home. The Applicant will also provide an approximately ten (10)-acre passive park adjacent to the large pond located in the central portion of the Property that contains bird rookeries (the “**Passive Park**”). The Passive Park will be owned by a community development district and will be available for use by Rookery residents and other residents of Green Cove Springs. The Passive Park will contain walking trails and an observation tower overlooking the rookeries.

7. **Development Timing.** The Property is intended to be developed with the phasing set forth in the PUD, which provides the Development will be constructed in one (1), 20-year phase. Construction will be commenced by December 31, 2024 and shall be completed by December 31, 2044. For purposes of the PUD, “commencement” means securing approved construction drawings for the first portion of the Development and “completion” is defined as the installation of horizontal infrastructure and City approval of as-builts. After Development commencement has occurred, there shall be development activity, which is defined as active building permits for residential development, for a five (5)-year period. If the Applicant fails to obtain a building permit from the City for the first home within the Property within five (5) years from the Applicant commencing the Development, the Applicant will lose its transportation concurrency/reserved roadway capacity for the Property and shall have to reapply for said transportation concurrency/reserved roadway capacity before commencing development. Once the Applicant obtains its first building permit for residential development within the Property, it shall be vested for transportation concurrency/reserved roadway capacity. The City shall review the Development at least once every twelve (12) months to determine if there has been demonstrated good faith compliance with this Agreement, pursuant to Section 163.3235, Florida Statutes.

8. **Authority and Duration.** This Agreement is made and granted pursuant to Sections 163.3220-163.3243, Florida Statutes, and is effective through the twentieth (20th) anniversary of the Effective Date of this Agreement, and any extension of this Agreement.

9. **Amendment, Extension of Agreement.** If state or federal laws are enacted after the execution of this Agreement that are applicable to and preclude the Parties’ compliance with the terms of this Agreement, this Agreement shall be modified or revoked as necessary to comply with the relevant State or federal laws, pursuant to Section 163.3241, Florida Statutes, as may be amended from time to time. The duration of this Agreement may be extended by the City pursuant to law and after conducting a public hearing in the manner specified in Section 163.3225, Florida Statutes, as may be amended from time to time.

10. **Necessity to Obtain Permits.** The Applicant acknowledges its obligation to obtain all necessary federal, state and other local development permits (not mentioned herein) for development of the Property. The failure of this Agreement to address any particular permit, condition, term or restriction applicable to development of the Property shall not relieve the

Applicant or any successors or assigns of the necessity of complying with federal, state, and other local permitting requirements, conditions, terms or restrictions as may be applicable.

11. **Agreement Consistent with Comprehensive Plan and Section 163.3180, Florida Statutes (2020).** The City hereby acknowledges and agrees that (i) the Development is consistent with Florida Statutes and with the City's Comprehensive Plan and Land Development Regulations, and (ii) that the City's Comprehensive Plan is in compliance with the State of Florida Comprehensive Plan.

12. **Remedies.** Each party to this Agreement shall be entitled to seek enforcement of this Agreement against the other party consistent with Section 163.3243, Florida Statutes, as may be amended from time to time.

13. **Binding Effect.** The burdens of this Agreement shall be binding upon, and the benefits of this Agreement shall inure to, all successors in interest to the Parties to this Agreement. When Applicant is used in this Agreement, it includes Applicant and any successors and assigns owning any rights to the Property, jointly and severally, assuming all their obligations set out in the Agreement, unless the obligations have been fully discharged.

14. **Applicable Law: Jurisdiction and Venue.** This Agreement and the rights and obligations of the City and Applicant under this Agreement shall be governed by, construed under, and enforced in accordance with the laws of the State of Florida (2021). This Agreement may be enforced as provided in Section 163.3243, Florida Statutes, as may be amended from time to time. Venue for any litigation pertaining to the subject matter of this Agreement shall be exclusively in Clay County, Florida. If any provision of this Agreement, or the application of this Agreement to any person or circumstances, shall to any extent be held invalid or unenforceable by a court of competent jurisdiction, then the remainder of this Agreement shall be valid and enforceable to the fullest extent permitted by law.

The fact that this Agreement does not detail all laws, rules, regulations, permits, conditions, terms and restrictions that must be satisfied to complete the Development contemplated by this Agreement shall not relieve Applicant or its successors in interest of the obligation to comply with the law governing such permit requirements, conditions, terms and restrictions.

Each of the parties hereby voluntarily and intentionally waives any right that it may have to a trial by jury in respect of any litigation based hereon, or arising out of, under or in connection with this Agreement, or in respect of any course of conduct, statements (whether oral or written), or actions of either party in respect hereof. This provision is a material inducement for each of the parties to enter into this Agreement.

15. **Joint Preparation.** Preparation of this Agreement has been a joint effort of the parties and the resulting document shall not, solely as a matter of judicial construction, be construed more severely against one of the parties than the other.

16. **Exhibits.** All exhibits attached to this Agreement contain additional terms of this Agreement and are incorporated into this Agreement by reference.

17. **Captions or Paragraph Headings.** Captions and paragraph headings contained in this Development Agreement are for convenience and reference only, and in no way define, describe, extend or limit the scope of intent of this Agreement, nor the intent of any provision of this Agreement.

18. **Counterparts.** This Agreement may be executed in counterparts, each constituting a duplicate original; such counterparts shall constitute one and the same Agreement.

19. **Effective Date and Recordation.** This Agreement shall become effective fifteen (15) days after it has been recorded in the Public Records of Clay County (the “**Effective Date**”).

20. **Amendment.** This Agreement may be amended, cancelled or revoked consistent with the notice and hearing procedures of Section 163.3225, Florida Statutes, and the terms of Section 163.3237, Florida Statutes, as may be amended from time to time.

21. **Further Assurances.** Each party to this Agreement agrees to do, execute, acknowledges and deliver, or cause to be done, executed, acknowledged and delivered, all such further acts, and assurances in a manner and to the degree allowed by law, as shall be reasonably requested by the other party in order to carry out the intent of and give effect to this Agreement. Without in any manner limiting the specific rights and obligations set forth in this Agreement or illegally limiting or infringing upon the governmental authority of the City, the Parties declare their intention to cooperate with each other in effecting the purposes of this Agreement, and to coordinate the performance of their respective obligations under the terms of this Agreement.

22. **Notices.** Any notices or reports required by this Development Agreement shall be sent to the following:

To the City: City Manager
 City of Green Cove Springs
 321 Walnut Street
 Green Cove Springs, Florida 32043

With copies to: Jim Arnold, Attorney
 City of Green Cove Springs
 321 Walnut Street and P.O Box 1570
 Green Cove Springs, Florida 32043
 cityattorney@greencovesprings.com

To the Applicant: D.R. Horton, Inc. – Jacksonville
 Attn: John R. Gislason
 4220 Race Track Road
 St. Johns, Florida 32259

With copies to: Ellen Avery-Smith, Esq.
 Rogers Towers, P.A.
 100 Whetstone Place, Suite 200
 St. Augustine, Florida 32086


Passed and Duly Adopted by the City Council of the City of Green Cove Spring, Florida
this 17th day of May, 2022.

Attest:


Erin West, City Clerk

CITY OF GREEN COVE SPRINGS,
FLORIDA, a municipal corporation

By:

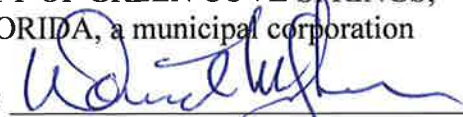

Daniel M. Johnson, Mayor

By:


Steve Kennedy, City Manager

Approved as to form, legal sufficiency and
execution:

By:

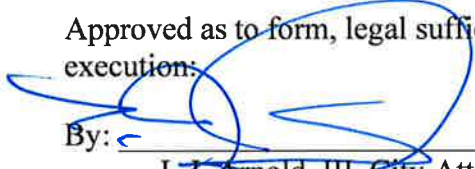
L.J. Arnold, III, City Attorney

Signed, sealed and delivered in the presence of:

D.R. HORTON INC. -JACKSONVILLE,
a Delaware corporation

Deborah E. McClure
Witness
Print Name: Deborah E. McClure
Maria DeBorja
Witness
Print Name: Maria DeBorja

By: [Signature] ^{VP}
Its: Philip A. Fremonto, Vice President
Date: 5/31/23

STATE OF FLORIDA

COUNTY OF St Johns

The foregoing instrument was acknowledged before me by means of X physical presence or
online notarization on this day 31 of May, 2022, by
Philip A. Fremonto, as Vice President of D.R. Horton, Inc. -
Jacksonville., a Delaware corporation, on behalf of the corporation, who is (check one) ☒
personally known to me or ☐ has produced a valid driver's license as identification.

Deborah E. McClure
Notary Public
Name: Deborah E. McClure
Commission Expires: _____



DEBORAH E. MCCLURE
Commission # GG 967814
Expires July 10, 2024
Bonded Thru Budget Notary Services

EXHIBIT "A-1"

The Property Before Land Exchange

A portion of Section 38 of the George I.F. Clarke Grant, Township 6 South, Range 26 East, Clay County, Florida, being a portion of those lands described and recorded in Official Records Book 1545, page 513 of the Public Records of said county and being more particularly described as follows:

For a Point of Reference, commence at the intersection of the Easterly right of way line of County Road 15A, (South Oakridge Avenue), a 100 foot right of way as presently established with the Southerly right of way line of Green Cove Avenue, a variable width right of way as presently established; thence Southerly along said Easterly right of way line and along the arc of a curve concave Westerly having a radius of 1959.86 feet, through a central angle of 14°47'09", an arc length of 505.76 feet to the point of tangency of said curve, said arc being subtended by a chord bearing and distance of South 05°15'37" East, 504.36 feet; thence South 02°07'57" West, continuing along last said Easterly right of way line, 1331.79 feet to the Southwest corner of those lands described and recorded in Official Records Book 3863, page 203 of said Public Records and the Point of Beginning.

From said Point of Beginning, thence Easterly and Northeasterly along the Southerly and Southeasterly boundary of last said lands, the following 12 courses: Course 1, thence South 88°31'42" East, departing last said Easterly right of way line, 282.59 feet; Course 2, thence North 21°17'17" East, 161.55 feet; Course 3, thence South 68°42'43" East, 287.10 feet; Course 4, thence South 58°52'43" East, 32.90 feet; Course 5, thence South 37°48'54" East, 22.40 feet; Course 6, thence North 70°53'31" East, 15.20 feet; Course 7, thence North 34°14'49" East, 52.23 feet; Course 8, thence South 88°17'22" East, 94.17 feet; Course 9, thence North 31°43'31" East, 427.82 feet; Course 10, thence North 73°46'32" West, 158.11 feet; Course 11, thence North 13°06'51" East, 477.10 feet; Course 12, thence North 10°55'57" East, 142.00 feet to a point lying on the Southwesterly line of those lands described and recorded as Parcel "A" in Official Records Book 3316, page 1098 of said Public Records; thence South 77°06'26" East, along last said line, 2932.48 feet to the Northwest corner of those lands described and recorded in Official Records Book 3855, page 1391 of said Public Records; thence Southerly along the westerly line thereof, the following 3 courses: Course 1, thence South 21°54'49" East, 3242.16 feet; Course 2, thence South 68°05'09" West, 1307.43 feet; Course 3, thence South 21°54'51" East, 1003.87 feet to a point lying on the Northerly line of an Access and Maintenance Easement as described and recorded in Official Records Book 3855, page 1394 of said Public Records; thence Westerly along said Northerly line, the following 26 courses: Course 1, thence South 37°01'31" West, 149.07 feet to the point of curvature of a curve concave Northwesterly having a radius of 955.00 feet; Course 2, thence Southwesterly along the arc of said curve, through a central angle of 16°37'06", an arc length of 276.99 feet to a point on said curve, said arc being subtended by a chord bearing and distance of South 45°20'05" West, 276.02 feet; Course 3, thence South 67°24'13" West, along a non-tangent line, 105.10 feet; Course 4, thence South 53°45'05" West, 12.16 feet; Course 5, thence South 13°14'26" West, 24.72 feet; Course 6, thence South 63°07'28" West, 859.11 feet; Course 7, thence North 26°52'32" West, 5.00 feet; Course 8, thence South 63°07'28" West, 382.73 feet; Course 9, thence North 26°52'32" West,

31.65 feet; Course 10, thence South 63°07'28" West, 74.60 feet; Course 11, thence South 26°52'32" East, 36.65 feet; Course 12, thence South 63°07'28" West, 102.14 feet to the point of curvature of a curve concave Northerly having a radius of 955.00 feet; Course 13, thence Westerly along the arc of said curve, through a central angle of 22°47'15", an arc length of 379.82 feet to the point of tangency of said curve, said arc being subtended by a chord bearing and distance of South 74°31'05" West, 377.32 feet; Course 14, thence South 85°54'43" West, 731.91 feet; Course 15, thence North 04°05'17" West, 5.00 feet to a point on a non-tangent curve concave Northerly having a radius of 250.00 feet; Course 16, thence Westerly along the arc of said curve, through a central angle of 05°44'03", an arc length of 25.02 feet to the point of tangency of said curve, said arc being subtended by a chord bearing and distance of South 88°46'45" West, 25.01 feet; Course 17, thence North 88°21'14" West, 61.78 feet; Course 18, thence North 19°49'14" West, 8.30 feet; Course 19, thence North 55°44'57" West, 30.16 feet; Course 20, thence South 67°18'10" West, 29.23 feet; Course 21, thence South 07°09'24" West, 17.00 feet; Course 22, thence North 88°21'14" West, 362.37 feet; Course 23, thence South 01°38'46" West, 5.00 feet; Course 24 thence North 88°21'14" West, 800.00 feet; Course 25, thence North 01°38'46" East, 10.00 feet; Course 26, thence North 88°21'14" West, 355.52 feet to a point lying on the aforementioned Easterly right of way line of County Road 15A; thence North 02°07'57" East, along last said Easterly right of way line, 5150.65 feet to the Point of Beginning.

Containing 560.52 acres, more or less.

EXHIBIT "A-2"

The Property After Land Exchange

A portion of Section 38 of the George I.F. Clarke Grant, Township 6 South, Range 26 East, Clay County, Florida, being a portion of those lands described and recorded in Official Records Book 1545, page 513 and a portion of Parcel "A" as described and recorded in Official Records Book 3316, page 1098, both of the Public Records of said county and being more particularly described as follows:

For a Point of Reference, commence at the intersection of the Southerly right of way line of Green Cove Avenue, a variable width right of way as presently established, with the Westerly right of way line of CSX Railroad, a 100 foot right of way as presently established; thence South 21°54'49" East, along said Westerly right of way line, 1424.74 feet to the Point of Beginning.

From said Point of Beginning, thence South 21°54'49" East, continuing along said Westerly right of way line, 1502.39 feet to the Northeast corner of those lands described and recorded in Official Records Book 3855, page 1391, of said Public Records; thence North 77°06'26" West, departing said Westerly right of way line and along the Northerly line of last said lands, 66.98 feet to the Northwesterly corner thereof; thence Southerly along the Westerly boundary line of last said lands the following 3 courses: Course 1, thence South 21°54'49" East, 3242.16 feet; Course 2, thence South 68°05'09" West, 1307.43 feet; Course 3, thence South 21°54'51" East, 1003.87 feet to a point lying on the Northerly line of that certain Access & Maintenance Easement described and recorded in Official Records Book 3855, page 1394, of said Public Records; thence Westerly along said Northerly line the following 26 courses: Course 1, thence South 37°01'31" West, departing said Westerly boundary line, 149.07 feet to the point of curvature of a curve concave Northwesterly having a radius of 955.00 feet; Course 2, thence Southwesterly along the arc of said curve, through a central angle of 16°37'06", an arc length of 276.99 feet to a point on said curve, said arc being subtended by a chord bearing and distance of South 45°20'05" West, 276.02 feet; Course 3, thence South 67°24'13" West, along a non-tangent line, 105.10 feet; Course 4, thence South 53°45'05" West, 12.16 feet; Course 5, thence South 13°14'26" West, 24.72 feet; Course 6, thence South 63°07'28" West, 859.11 feet; Course 7, thence North 26°52'32" West, 5.00 feet; Course 8, thence South 63°07'28" West, 382.73 feet; Course 9, thence North 26°52'32" West, 31.65 feet; Course 10, thence South 63°07'28" West, 74.60 feet; Course 11, thence South 26°52'32" East, 36.65 feet; Course 12, thence South 63°07'28" West, 102.14 feet to the point of curvature of a curve concave Northerly having a radius of 955.00 feet; Course 13, thence Westerly along the arc of said curve, through a central angle of 22°47'15", an arc length of 379.82 feet to the point of tangency of said curve, said arc being subtended by a chord bearing and distance of South 74°31'05" West, 377.32 feet; Course 14, thence South 85°54'43" West, 731.91 feet; Course 15, thence North 04°05'17" West, 5.00 feet to a point on a non-tangent curve concave Northerly having a radius of 250.00 feet; Course 16, thence Westerly along the arc of said curve, through a central angle of 05°44'03", an arc length of 25.02 feet to the point of tangency of said curve, said arc being subtended by a chord bearing and distance of South 88°46'45" West, 25.01 feet; Course 17, thence North 88°21'14" West, 61.78 feet; Course 18, thence North 19°49'14" West, 8.30 feet; Course 19, thence North 55°44'57" West, 30.16 feet; Course 20, thence South 67°18'10" West, 29.23 feet; Course 21, thence South 07°09'24" West, 17.00 feet; Course 22, thence North 88°21'14" West, 362.37 feet;


Course 23, thence South 01°38'46" West, 5.00 feet; Course 24, thence North 88°21'14" West, 800.00 feet; Course 25, thence North 01°38'46" East, 10.00 feet; Course 26, thence North 88°21'14" West, 355.52 feet to a point lying on the Easterly right of way line of County Road 15A (South Oakridge Avenue), a 100 foot right of way as presently established; thence North 02°07'57" East, along said Easterly right of way line, 5150.65 feet to the Southwest corner of those lands described and recorded in Official Records Book 3863, page 203, of said Public Records; thence Easterly along the Southerly and Southeasterly lines of last said lands the following 9 courses: Course 1, thence South 88°31'42" East, departing said Easterly right of way line, 282.59 feet; Course 2, thence North 21°17'17" East, 161.55 feet; Course 3, thence South 68°42'43" East, 287.10 feet; Course 4, thence South 58°52'43" East, 32.90 feet; Course 5, thence South 37°48'54" East, 22.40 feet; Course 6, thence North 70°53'31" East, 15.20 feet; Course 7, thence North 34°14'49" East, 52.23 feet; Course 8, thence South 88°17'22" East, 94.17 feet; Course 9, thence North 31°43'31" East, 427.82 feet to the Easterly most corner thereof; thence South 58°16'29" East, departing said Southeasterly line, 30.00 feet to a point on a non-tangent curve concave Southeasterly having a radius of 175.00 feet; thence Northeasterly along the arc of said curve, through a central angle of 16°53'45", an arc length of 51.61 feet to a point on said curve, said arc being subtended by a chord bearing and distance of North 40°10'24" East, 51.42 feet; thence North 41°22'44" West, along a non-tangent line, 29.96 feet to a point on a non-tangent curve concave Southerly having a radius of 198.38 feet; thence Easterly along the arc of said curve, through a central angle of 47°45'50", an arc length of 165.38 feet to a point on said curve, said arc being subtended by a chord bearing and distance of North 73°41'49" East, 160.63 feet; thence South 05°22'04" West, along a non-tangent line, 24.76 feet to a point on a non-tangent curve concave Southwesterly having a radius of 175.00 feet; thence Southeasterly along the arc of said curve, through a central angle of 67°09'24", an arc length of 205.12 feet to a point on said curve, said arc being subtended by a chord bearing and distance of South 51°03'13" East, 193.58 feet; thence South 77°07'44" East, along a non-tangent line, 945.04 feet; thence North 49°36'09" East, 172.16 feet; thence North 27°02'28" East, 20.00 feet; thence North 60°40'11" West, 35.15 feet; thence North 31°37'11" East, 86.00 feet to a point on a non-tangent curve concave Northwesterly having a radius of 120.00 feet; thence Northeasterly along the arc of said curve, through a central angle of 87°21'29", an arc length of 182.96 feet to a point of compound curvature, said arc being subtended by a chord bearing and distance of North 63°04'27" East, 165.75 feet; thence Northerly along the arc of a curve concave Westerly having a radius of 950.00 feet, through a central angle of 06°31'27", an arc length of 108.17 feet to the point of tangency of said curve, said arc being subtended by a chord bearing and distance of North 16°08'00" East, 108.12 feet; thence North 12°52'16" East, 174.12 feet to the point of curvature of a curve concave Easterly having a radius of 1250.00 feet; thence Northerly along the arc of said curve, through a central angle of 17°35'55", an arc length of 383.94 feet to a point on said curve, said arc being subtended by a chord bearing and distance of North 21°40'14" East, 382.43 feet; thence Northeasterly along the arc of a non-tangent curve concave Southeasterly having a radius of 1441.24 feet, through a central angle of 05°53'59", an arc length of 148.41 feet to the point of tangency of said curve, said arc being subtended by a chord bearing and distance of North 26°05'53" East, 148.34 feet; thence North 29°02'53" East, 373.29 feet to the point of curvature of a curve concave Southeasterly having a radius of 517.02 feet; thence Northeasterly along the arc of said curve, through a central angle of 39°09'19", an arc length of 353.33 feet to a point on said curve, said arc being subtended by a chord bearing and distance of

North $48^{\circ}37'32''$ East, 346.49 feet; thence North $68^{\circ}05'11''$ East, along a non-tangent line, 70.00 feet to the Point of Beginning.

Containing 559.90 acres, more or less.

SKETCH TO ACCOMPANY DESCRIPTION OF

A PORTION OF SECTION 38 OF THE GEORGE I.F. CLARKE GRANT, TOWNSHIP 6 SOUTH, RANGE 26 EAST, CLAY COUNTY, FLORIDA, BEING A PORTION OF THOSE LANDS DESCRIBED AND RECORDED IN OFFICIAL RECORDS BOOK 1545, PAGE 513, AND A PORTION OF PARCEL "A" AS DESCRIBED AND RECORDED IN OFFICIAL RECORDS BOOK 3316, PAGE 1098, BOTH OF THE PUBLIC RECORDS OF SAID COUNTY, BEING MORE PARTICULARLY DESCRIBED IN SEPARATE ATTACHMENT.

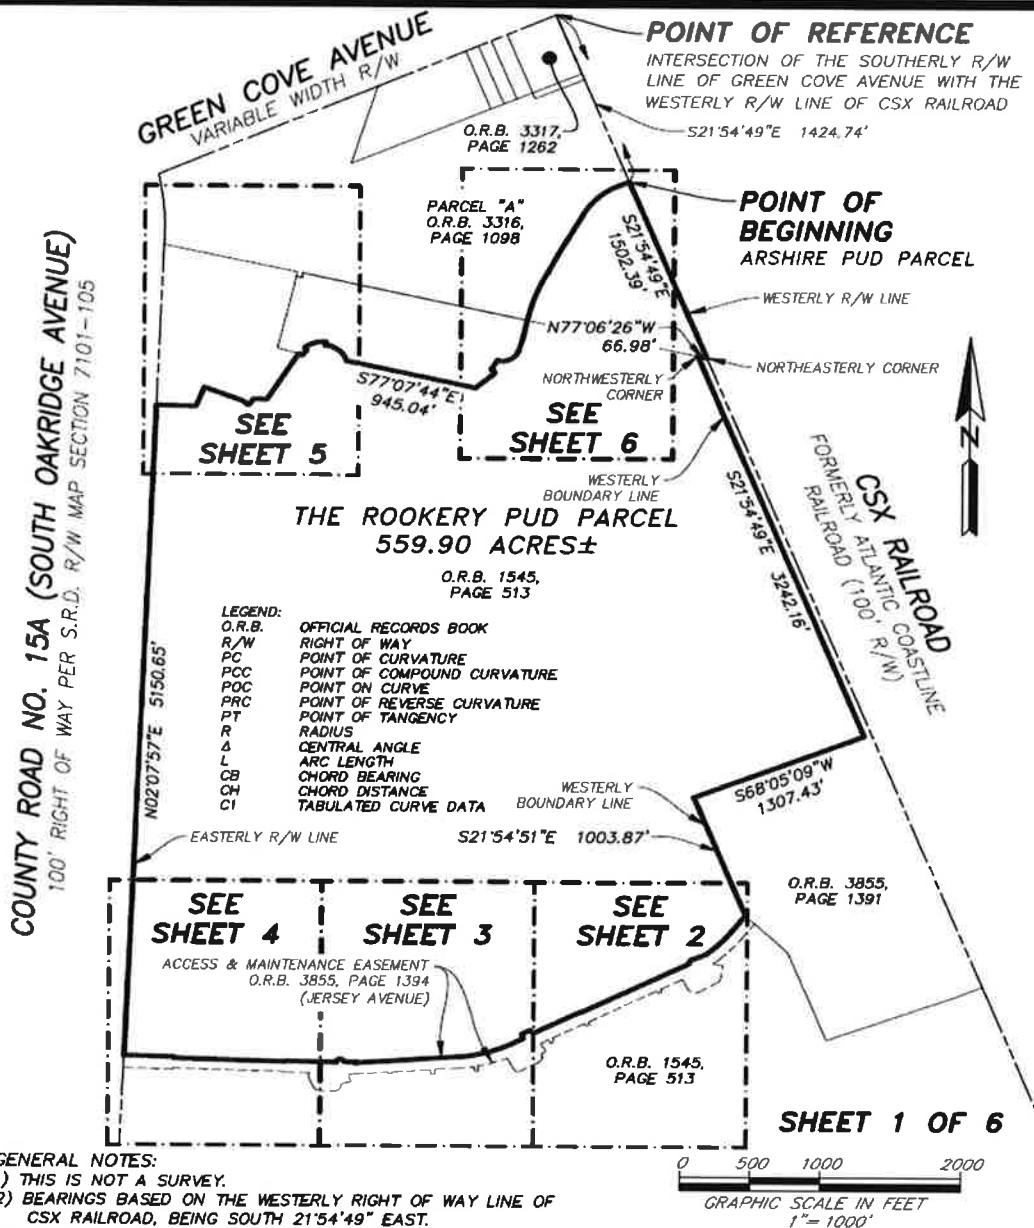

ETM
Surveying & Mapping, Inc.
VISION • EXPERIENCE • RESULTS

14775 Old St. Augustine Road, Jacksonville, FL. 32258
Tel: (904) 642-8550 Fax: (904) 642-4165
Certificate of Authorization No.: LB 3624

SCALE: 1"=1000'
DATE: MARCH 3, 2022

THIS ITEM HAS BEEN ELECTRONICALLY SIGNED AND SEALED USING A DIGITAL SIGNATURE. PRINTED COPIES OF THIS DOCUMENT ARE NOT CONSIDERED SIGNED AND SEALED AND THE SIGNATURE MUST BE VERIFIED ON ANY ELECTRONIC COPIES.



Digital Signature
by: Bob L.
Pittman, P.S.M.

BOB L. PITTMAN
PROFESSIONAL SURVEYOR AND MAPPER
STATE OF FLORIDA PSM No. 4827

ORDER NO.: 20-355.06 FILE NO.: 127H-15.08A DRAWN BY: JMB/BNC CAD FILE: E:\Survey\RM\Proj\Customizations\Sketches\Arshire PUD Sketch\ROOKERY PUD.dwg

A PORTION OF SECTION 38 OF THE GEORGE I.F. CLARKE GRANT, TOWNSHIP 6 SOUTH, RANGE 26 EAST, CLAY COUNTY, FLORIDA, BEING A PORTION OF THOSE LANDS DESCRIBED AND RECORDED IN OFFICIAL RECORDS BOOK 1545, PAGE 513, AND A PORTION OF PARCEL "A" AS DESCRIBED AND RECORDED IN OFFICIAL RECORDS BOOK 3316, PAGE 1098, BOTH OF THE PUBLIC RECORDS OF SAID COUNTY.

MATCHLINE SEE SHEET 1

THE ROOKERY PUD PARCEL
559.90 ACRES±

O.R.B. 1545,
PAGE 513

WESTERLY
BOUNDARY LINE

S21°54'51"E 1003.87'

S37°01'31"W 149.07'

R=955.00'

Δ=16°37'06"

L=276.99'

CB=S45°20'05"W

CH=276.02'

S67°24'13"W 105.10'

S53°45'05"W 12.16'

S13°14'26"W 24.72'

NORTHERLY LINE

N26°52'32"W 5.00'

S63°07'28"W 859.11'

MATCHLINE SEE SHEET 3

S63°07'28"W 382.73'

ACCESS & MAINTENANCE EASEMENT
O.R.B. 3855, PAGE 1394
(JERSEY AVENUE)

O.R.B. 1545,
PAGE 513

LEGEND:
O.R.B. OFFICIAL RECORDS BOOK
R/W RIGHT OF WAY
PC POINT OF CURVATURE
PCC POINT OF COMPOUND CURVATURE
POC POINT ON CURVE
PRC POINT OF REVERSE CURVATURE
PT POINT OF TANGENCY
R RADIUS
Δ CENTRAL ANGLE
L ARC LENGTH
CB CHORD BEARING
CH CHORD DISTANCE
CI TABULATED CURVE DATA


SHEET 2 OF 6
SEE SHEET 1 FOR GENERAL NOTES.

0 100 200 400
GRAPHIC SCALE IN FEET
1"=200'


PREPARED BY:
ETM SURVEYING & MAPPING, INC.
14775 OLD ST. AUGUSTINE ROAD
JACKSONVILLE, FL 32258 (904) 842-8550
CERTIFICATE OF AUTHORIZATION NO. LB 3624

ORDER NO.: 20-355.06 FILE NO.: 12/H-15.06A DRAWN BY: JMB/dmc CAD FILE: F:\Survey\Auto\Gustafson\Sketches\Aprishire PUD Sketch\ROOKERY PUD.dwg

A PORTION OF SECTION 38 OF THE GEORGE I.F. CLARKE GRANT, TOWNSHIP 6 SOUTH, RANGE 26 EAST, CLAY COUNTY, FLORIDA, BEING A PORTION OF THOSE LANDS DESCRIBED AND RECORDED IN OFFICIAL RECORDS BOOK 1545, PAGE 513, AND A PORTION OF PARCEL "A" AS DESCRIBED AND RECORDED IN OFFICIAL RECORDS BOOK 3316, PAGE 1098, BOTH OF THE PUBLIC RECORDS OF SAID COUNTY.

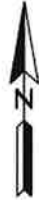


THE ROOKERY PUD PARCEL
559.90 ACRES±

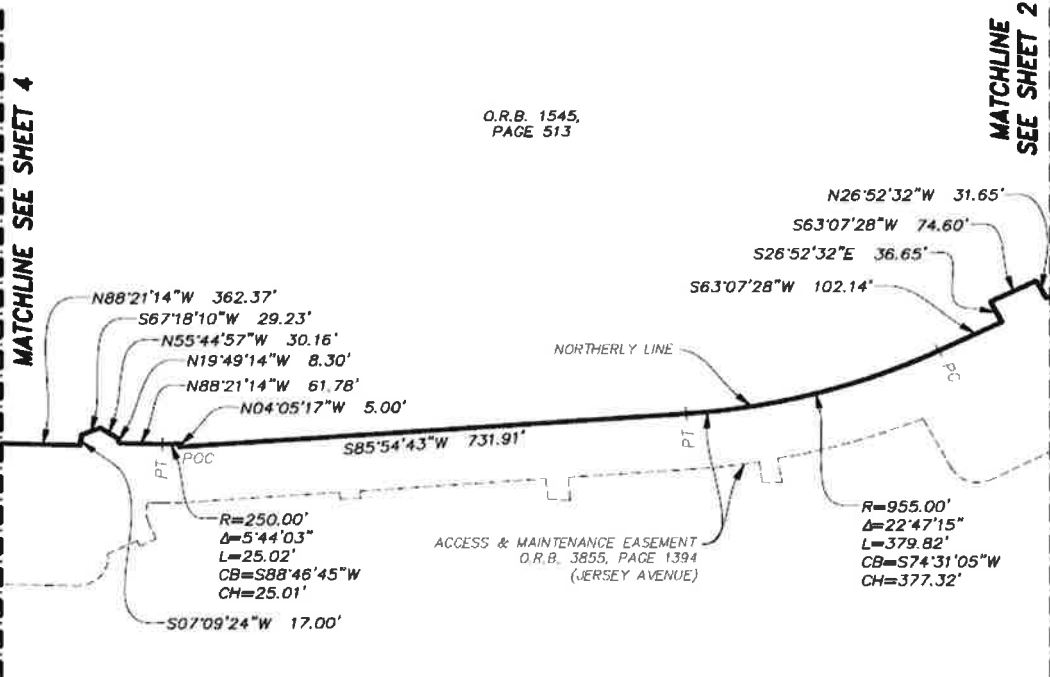

LEGEND:
O.R.B. OFFICIAL RECORDS BOOK
R/W RIGHT OF WAY
PC POINT OF CURVATURE
POC POINT OF COMPOUND CURVATURE
POC POINT ON CURVE
PRC POINT OF REVERSE CURVATURE
PT POINT OF TANGENCY
R RADIUS
Δ CENTRAL ANGLE
L ARC LENGTH
CB CHORD BEARING
CH CHORD DISTANCE
CT TABULATED CURVE DATA

O.R.B. 1545,
PAGE 513

SHEET 3 OF 6
SEE SHEET 1 FOR GENERAL NOTES.

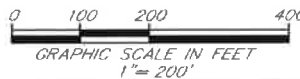

PREPARED BY:
ETM SURVEYING & MAPPING, INC.
14775 OLD ST. AUGUSTINE ROAD
JACKSONVILLE, FL 32258 (904) 642-8550
CERTIFICATE OF AUTHORIZATION NO. LB 3624


ORDER NO. 20-355.08 FILE NO. 127H-15.06A DRAWN BY: JMB/HNC CAD FILE: E:\Survey\HMA\proj\Gustations\Sketches\Aprshire PUD Sketch\ROOKERY PUD.dwg

A PORTION OF SECTION 38 OF THE GEORGE I.F. CLARKE GRANT, TOWNSHIP 6 SOUTH, RANGE 26 EAST, CLAY COUNTY, FLORIDA, BEING A PORTION OF THOSE LANDS DESCRIBED AND RECORDED IN OFFICIAL RECORDS BOOK 1545, PAGE 513, AND A PORTION OF PARCEL "A" AS DESCRIBED AND RECORDED IN OFFICIAL RECORDS BOOK 3316, PAGE 1098, BOTH OF THE PUBLIC RECORDS OF SAID COUNTY.

MATCHLINE SEE SHEET 1

COUNTY ROAD NO. 15A (SOUTH OAKRIDGE AVENUE)
100' RIGHT OF WAY PER S.R.D. R/W MAP SECTION 7101-105

N02°07'57"E 5150.65'

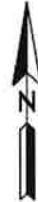

THE ROOKERY PUD PARCEL
559.90 ACRES±

O.R.B. 1545,
PAGE 513

MATCHLINE SEE SHEET 3

EASTERLY R/W LINE

N88°21'14"W 355.52'

N01°38'46"E 10.00'

S01°38'46"W 5.00'

N88°21'14"W 800.00'

ACCESS & MAINTENANCE EASEMENT
O.R.B. 3855, PAGE 1394
(JERSEY AVENUE)

NORTHERLY LINE

N88°21'14"W 362.37'

O.R.B. 1545,
PAGE 513

LEGEND:
O.R.B. OFFICIAL RECORDS BOOK
R/W RIGHT OF WAY
PC POINT OF CURVATURE
PCC POINT OF COMPOUND CURVATURE
POC POINT ON CURVE
PRC POINT OF REVERSE CURVATURE
PT POINT OF TANGENCY
R RADIUS
Δ CENTRAL ANGLE
L ARC LENGTH
CB CHORD BEARING
CH CHORD DISTANCE
C1 TABULATED CURVE DATA

0 100 200 400
GRAPHIC SCALE IN FEET
1" = 200'


PREPARED BY:
ETM SURVEYING & MAPPING, INC.
14775 OLD ST. AUGUSTINE ROAD
JACKSONVILLE, FL 32258 (904) 642-8550
CERTIFICATE OF AUTHORIZATION NO. LB 3624

SHEET 4 OF 6
SEE SHEET 1 FOR GENERAL NOTES.


ORDER NO.: 20-355.06 FILE NO.: 127H-15.06A DRAWN BY: JMB/HNC CAD FILE: F:\Survey\Mappro\Gustafsons\Sketches\Ayrshire PUD Sketch\ROOKERY PUD.dwg

A PORTION OF SECTION 38 OF THE GEORGE I.F. CLARKE GRANT, TOWNSHIP 6 SOUTH, RANGE 26 EAST, CLAY COUNTY, FLORIDA, BEING A PORTION OF THOSE LANDS DESCRIBED AND RECORDED IN OFFICIAL RECORDS BOOK 1545, PAGE 513, AND A PORTION OF PARCEL "A" AS DESCRIBED AND RECORDED IN OFFICIAL RECORDS BOOK 3316, PAGE 1098, BOTH OF THE PUBLIC RECORDS OF SAID COUNTY.

CURVE TABLE					
CURVE	RADIUS	CENTRAL ANGLE	ARC LENGTH	CHORD BEARING	CHORD DISTANCE
C1	175.00'	16°53'45"	51.61'	N40°10'24"E	51.42'
C2	198.38'	47°45'50"	165.38'	N73°41'49"E	160.63'
C3	175.00'	67°09'24"	205.12'	S51°03'13"E	193.58'

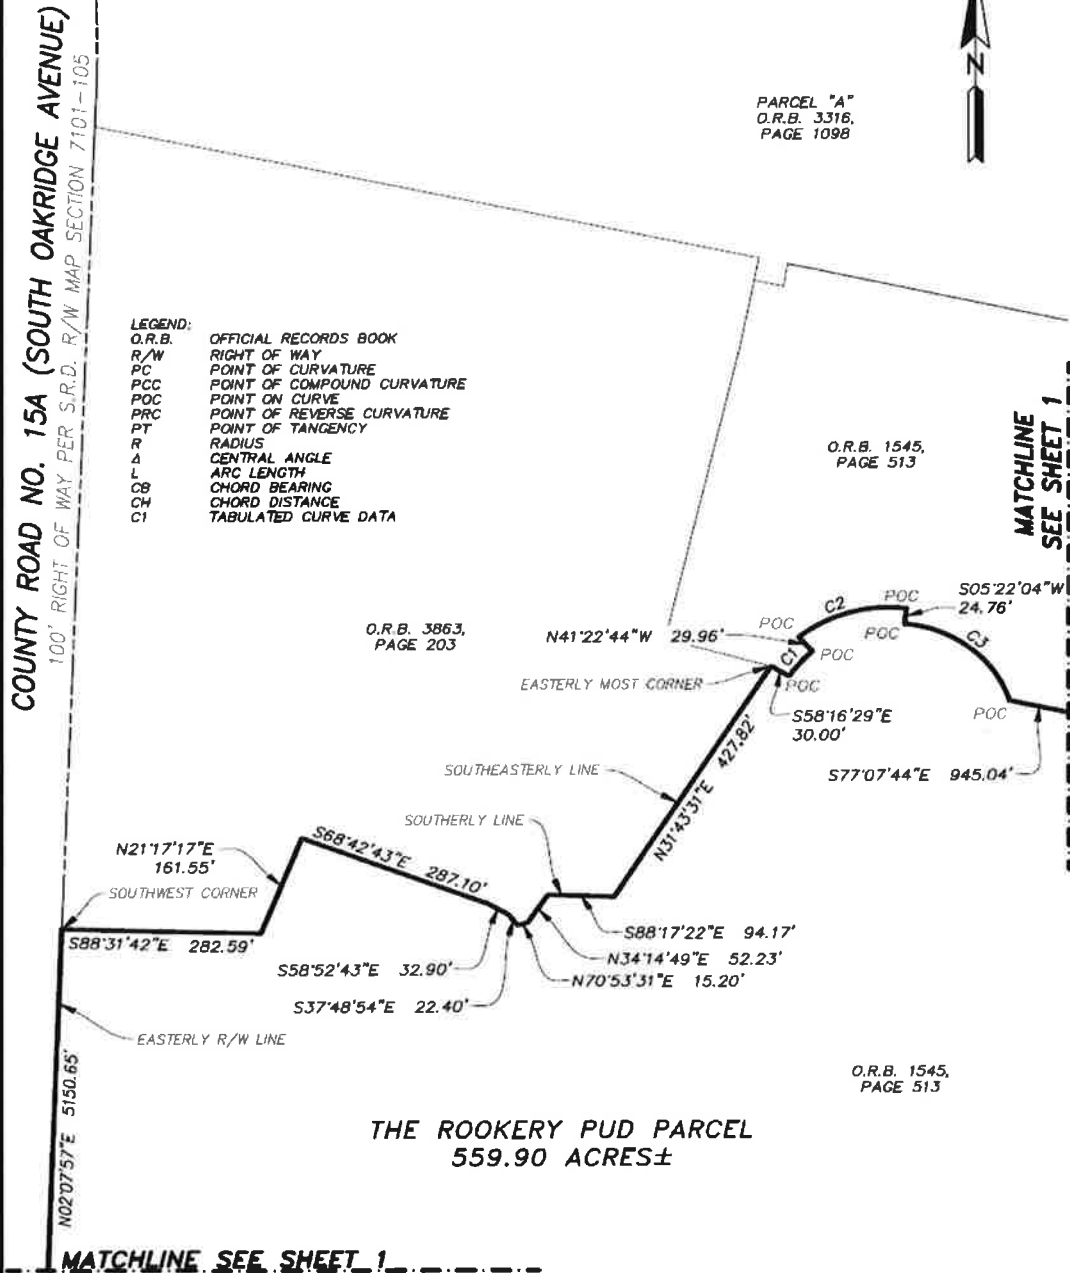


SHEET 5 OF 6
SEE SHEET 1 FOR GENERAL NOTES.

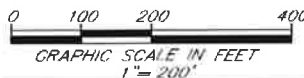

PREPARED BY:
ETM SURVEYING & MAPPING, INC.
14775 OLD ST. AUGUSTINE ROAD
JACKSONVILLE, FL 32258 (904) 642-8550
CERTIFICATE OF AUTHORIZATION NO. LB 3624

ORDER NO.: 20-355-08 FILE NO.: 12/H-15.06A DRAWN BY: JMB/HNL CAD FILE: F:\Survey\Mapproj\Autoations\Sketches\Ayrshire PUD Sketch\ROOKERY PUD.dwg

A PORTION OF SECTION 38 OF THE GEORGE I.F. CLARKE GRANT, TOWNSHIP 6 SOUTH, RANGE 26 EAST, CLAY COUNTY, FLORIDA, BEING A PORTION OF THOSE LANDS DESCRIBED AND RECORDED IN OFFICIAL RECORDS BOOK 1545, PAGE 513, AND A PORTION OF PARCEL "A" AS DESCRIBED AND RECORDED IN OFFICIAL RECORDS BOOK 3316, PAGE 1098, BOTH OF THE PUBLIC RECORDS OF SAID COUNTY.

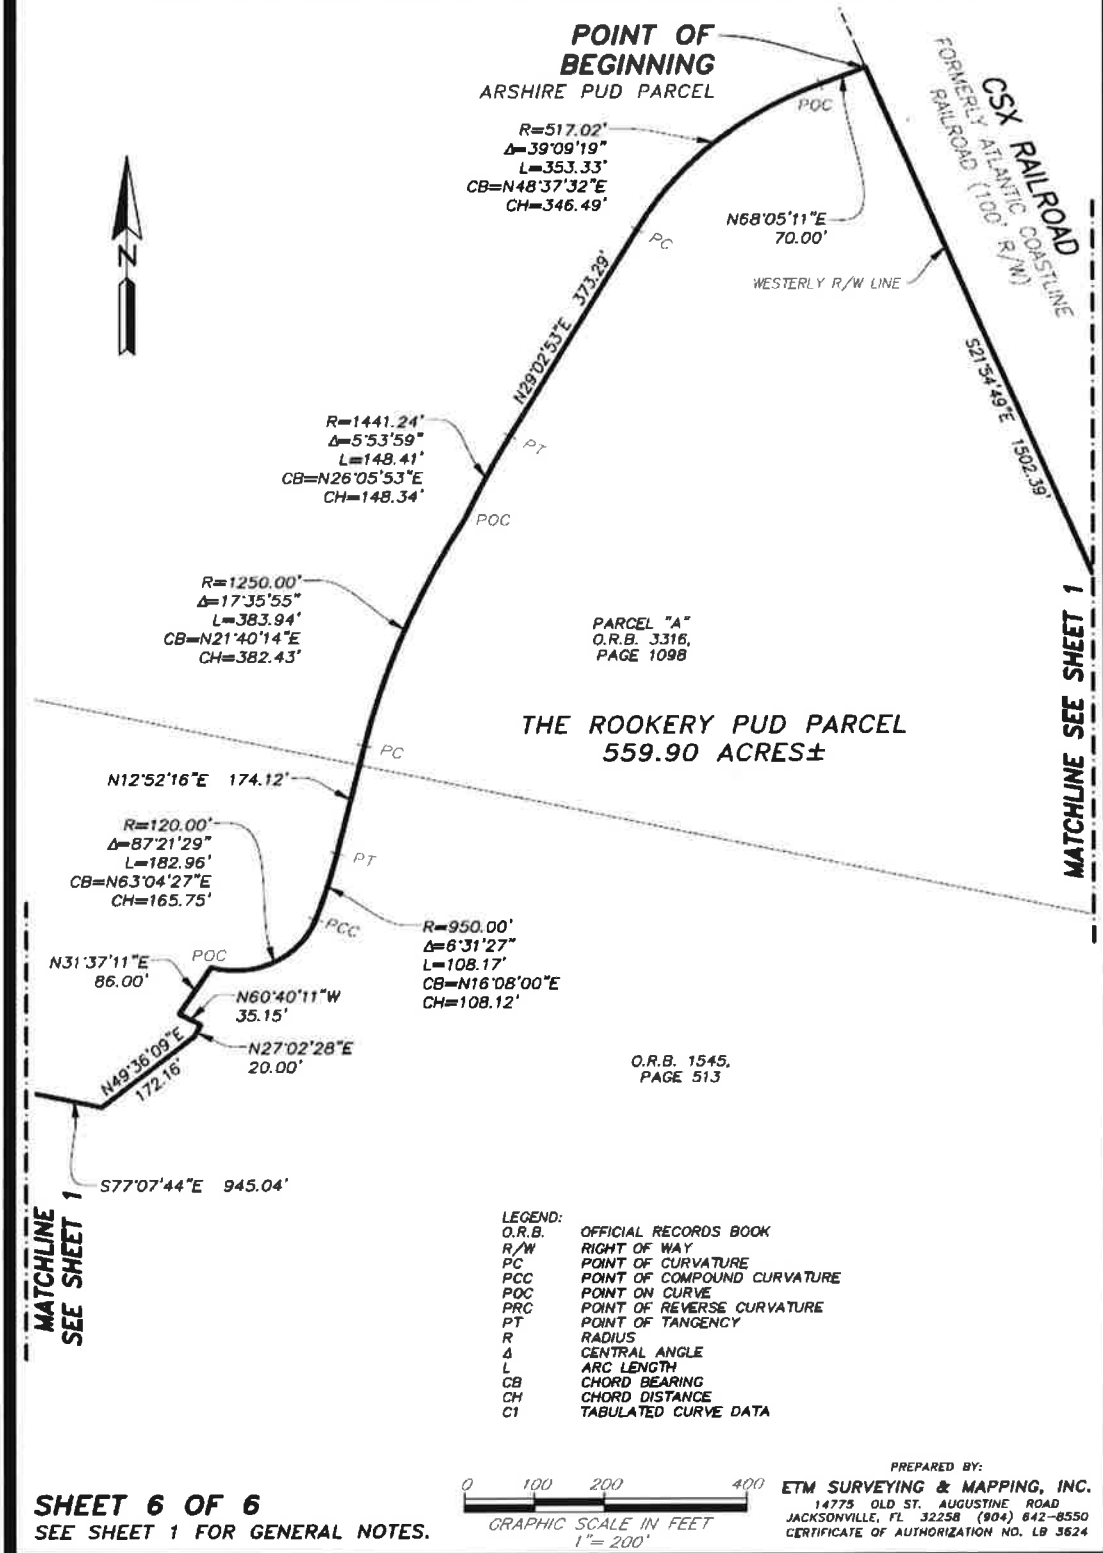

ORDER NO. 20-355-06 FILE NO. 127H-15.06A DRAWN BY: AMH/BNC CAD FILE: F:\Survey\104Apr\Gustafsons\Sketches\Ayrshire PUD Sketch\ROOKERY PUD.dwg

EXHIBIT “B”

Conceptual Plan

Connector Road Typical Section

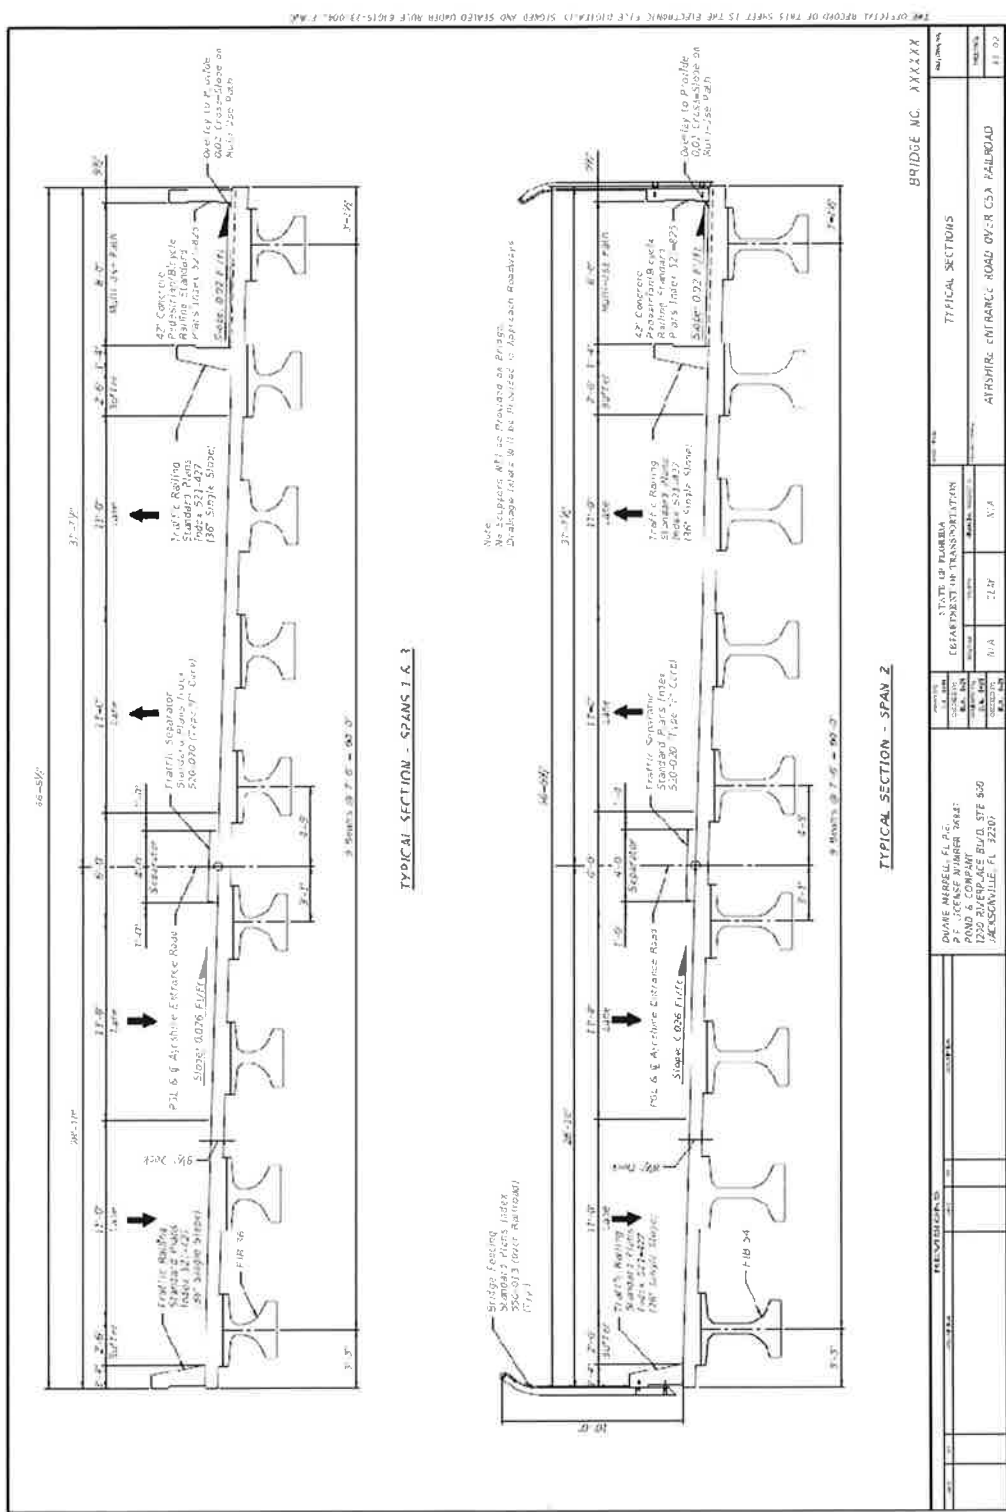
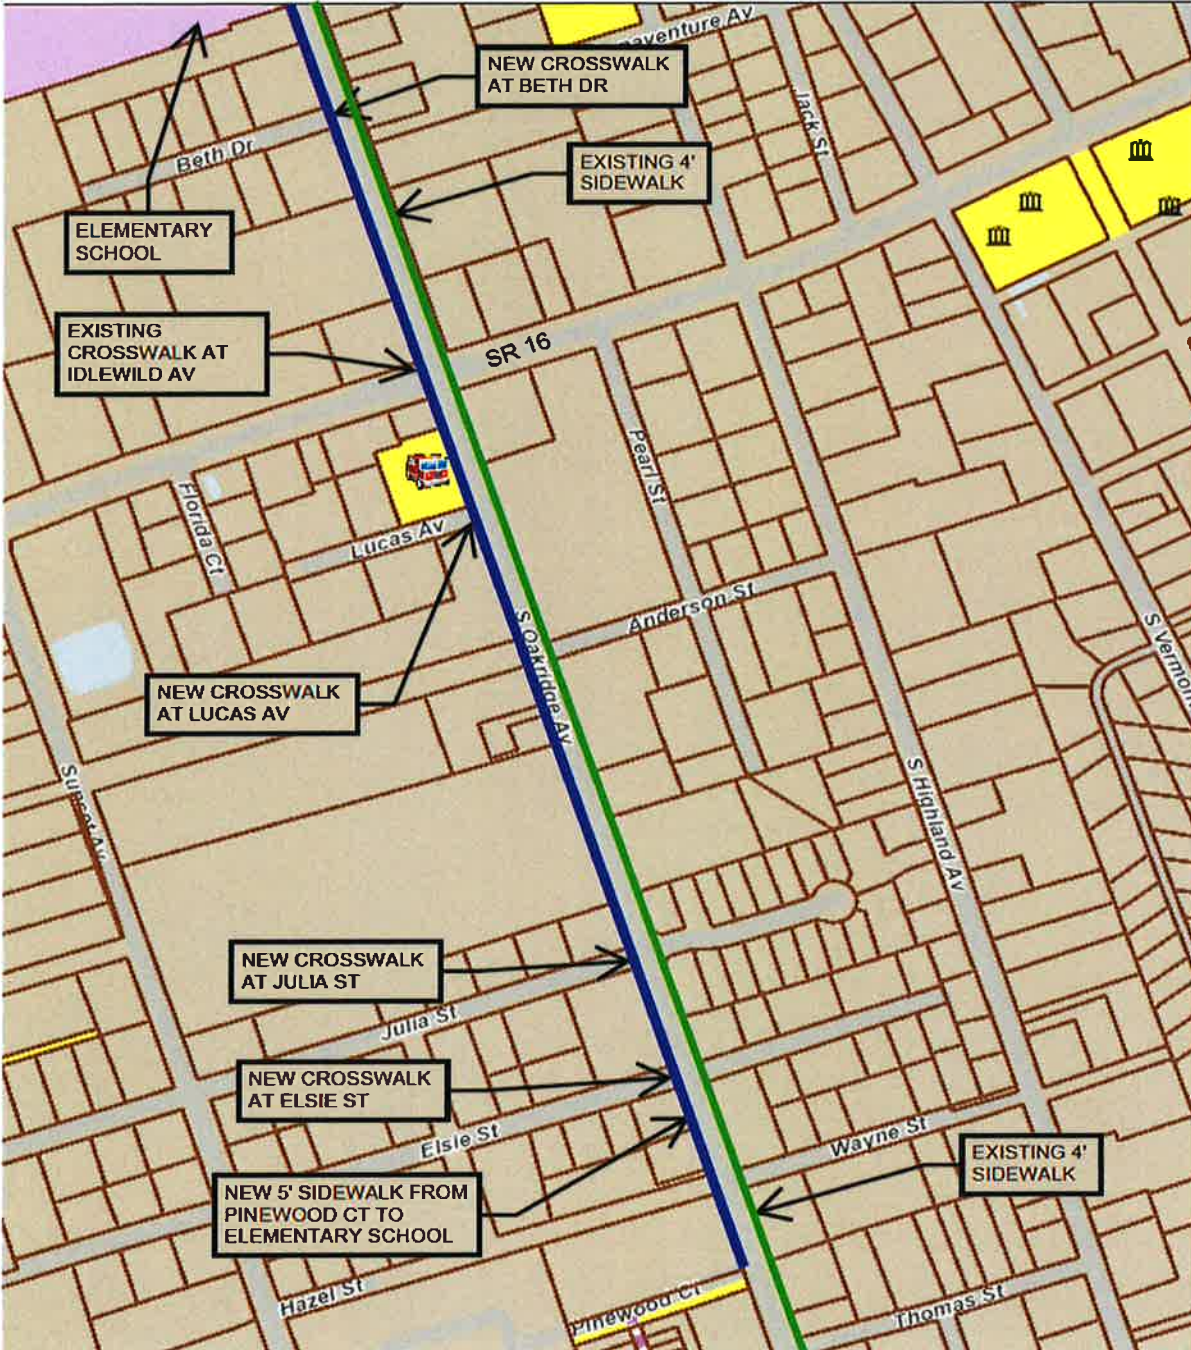


EXHIBIT "D"

Oakridge Avenue Improvements Plan

S. OAKRIDGE AVE. SIDEWALK IMPROVEMENTS



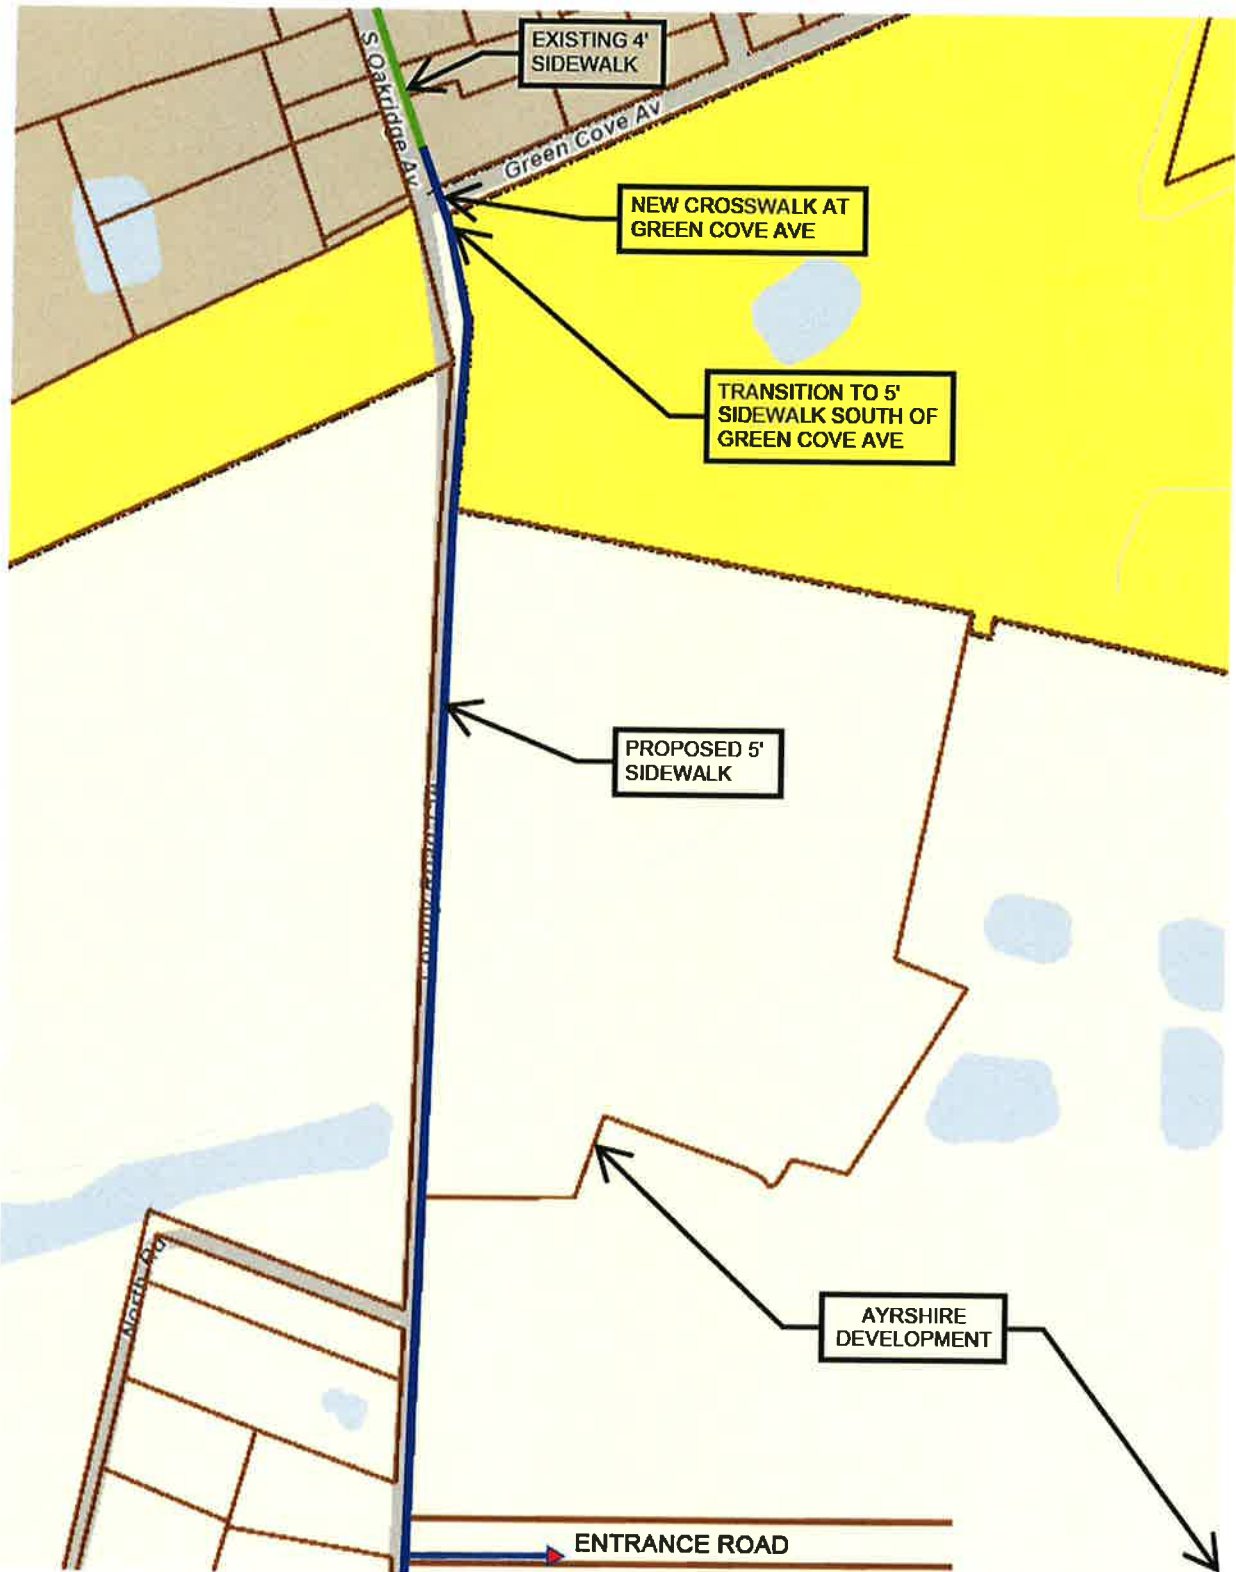


EXHIBIT "E"

Applicant Exchange Parcel

A portion of Section 38 of the George I.F. Clarke Grant, Township 6 South, Range 26 East, Clay County, Florida, being a portion of those lands described and recorded in Official Records Book 1545, page 513, of the Public Records of said county, being more particularly described as follows:

For a Point of Reference, commence at the intersection of the Southerly right of way line of Green Cove Avenue, a variable width right of way as presently established, with the Westerly right of way line of CSX Railroad, a 100 foot right of way as presently established; thence South $21^{\circ}54'49''$ East, along said Westerly right of way line, 2927.14 feet to the Southeast corner of those lands described as Parcel "A" and recorded in Official Records Book 3316, page 1098, of said Public Records; thence North $77^{\circ}06'26''$ West, departing said Westerly right of way line and along the Southerly line of said Parcel "A", 1313.50 feet to the Point of Beginning.


From said Point of Beginning, thence South $12^{\circ}52'16''$ West, departing said Southerly line, 142.67 feet to the point of curvature of a curve concave Westerly having a radius of 950.00 feet; thence Southerly along the arc of said curve, through a central angle of $06^{\circ}31'27''$, an arc length of 108.17 feet to a point of compound curvature, said arc being subtended by a chord bearing and distance of South $16^{\circ}08'00''$ West, 108.12 feet; thence Southwesterly along the arc of a curve concave Northwesterly having a radius of 120.00 feet, through a central angle of $87^{\circ}21'29''$, an arc length of 182.96 feet to a point on said curve, said arc being subtended by a chord bearing and distance of South $63^{\circ}04'27''$ West, 165.75 feet; thence South $31^{\circ}37'11''$ West, along a non-tangent line, 86.00 feet; thence South $60^{\circ}40'11''$ East, 35.15 feet; thence South $27^{\circ}02'28''$ West, 20.00 feet; thence South $49^{\circ}36'09''$ West, 172.16 feet; thence North $77^{\circ}07'44''$ West, 945.04 feet to a point on a non-tangent curve concave Southwesterly having a radius of 175.00 feet; thence Northwesterly along the arc of said curve, through a central angle of $67^{\circ}09'24''$, an arc length of 205.12 feet to a point on said curve, said arc being subtended by a chord bearing and distance of North $51^{\circ}03'13''$ West, 193.58 feet; thence North $05^{\circ}22'04''$ East, along a non-tangent line, 24.76 feet to a point on a non-tangent curve concave Southerly having a radius of 198.38 feet; thence Westerly along the arc of said curve, through a central angle of $47^{\circ}45'50''$, an arc length of 165.38 feet to a point on said curve, said arc being subtended by a chord bearing and distance of South $73^{\circ}41'49''$ West, 160.63 feet; thence South $41^{\circ}22'44''$ East, along a non-tangent line, 29.96 feet to a point on a non-tangent curve concave Southeasterly having a radius of 175.00 feet; thence Southwesterly along the arc of said curve, through a central angle of $16^{\circ}53'45''$, an arc length of 51.61 feet to a point on said curve, said arc being subtended by a chord bearing and distance of South $40^{\circ}10'24''$ West, 51.42 feet; thence North $58^{\circ}16'29''$ West, along a non-tangent line, 30.00 feet to a point lying on the Westerly line of those lands described and recorded in Official Records Book 3863, page 203, of said Public Records; thence Westerly and Northerly along said Westerly line the following 3 courses: Course 1, thence North $73^{\circ}46'32''$

West, 158.11 feet; Course 2, thence North $13^{\circ}06'51''$ East, 477.10 feet; Course 3, thence North $10^{\circ}55'57''$ East, 105.79 feet to a point lying on said Southerly line of Parcel "A"; thence Easterly along said Southerly line the following 3 courses: Course 1, thence South $77^{\circ}17'55''$ East, 42.83 feet; Course 2, thence North $08^{\circ}55'45''$ East, 36.14 feet; Course 3, thence South $77^{\circ}06'26''$ East, 1644.39 feet to the Point of Beginning.

Containing 21.89 acres, more or less.

SKETCH TO ACCOMPANY DESCRIPTION OF


A PORTION OF SECTION 38 OF THE GEORGE I.F. CLARKE GRANT, TOWNSHIP 6 SOUTH, RANGE 26 EAST, CLAY COUNTY, FLORIDA, BEING A PORTION OF THOSE LANDS DESCRIBED AND RECORDED IN OFFICIAL RECORDS BOOK 1545, PAGE 513, OF THE PUBLIC RECORDS OF SAID COUNTY, BEING MORE PARTICULARLY DESCRIBED IN SEPARATE ATTACHMENT.

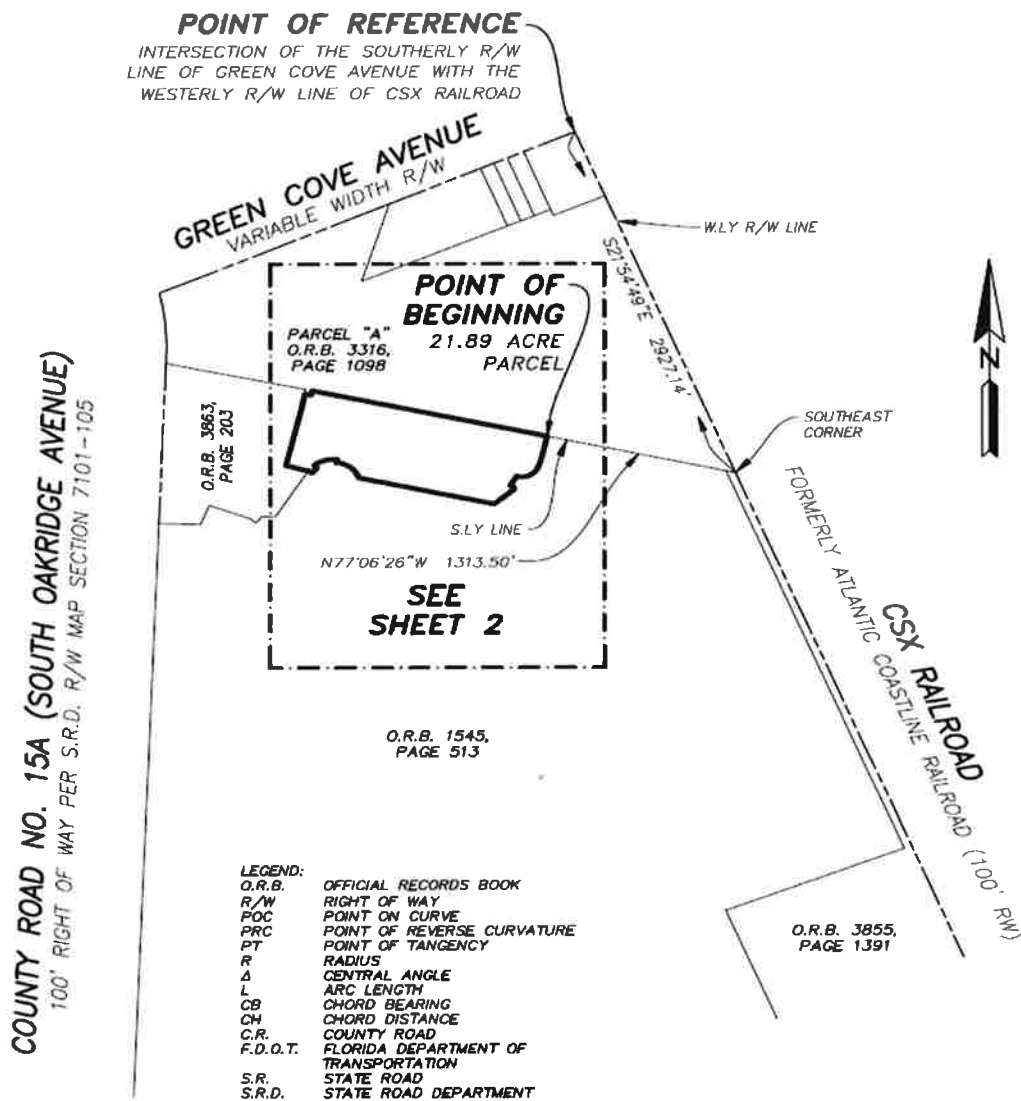

SHEET 1 OF 2

GENERAL NOTES:

- 1) THIS IS NOT A SURVEY.
- 2) BEARINGS BASED ON THE WESTERLY RIGHT OF WAY LINE OF CSX RAILROAD, BEING SOUTH 21°34'49" EAST.

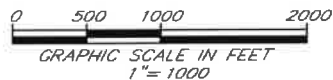

ETM
Surveying & Mapping, Inc.
VISION • EXPERIENCE • RESULTS

14775 Old St. Augustine Road, Jacksonville, FL 32258
Tel: (904) 642-8550 Fax: (904) 642-4165
Certificate of Authorization No.: LB 3624

SCALE: 1"=1000'
DATE: FEBRUARY 14, 2022

THIS ITEM HAS BEEN ELECTRONICALLY SIGNED AND SEALED USING A DIGITAL SIGNATURE. PRINTED COPIES OF THIS DOCUMENT ARE NOT CONSIDERED SIGNED AND SEALED AND THE SIGNATURE MUST BE VERIFIED ON ANY ELECTRONIC COPIES.




Digital Signature
by: Bob L.
Pittman, P.S.M.


BOB L. PITTMAN
PROFESSIONAL SURVEYOR AND MAPPER
STATE OF FLORIDA PSM No. 4827

ORDER NO.: 20-355.07 FILE NO.: 127H-15.07A DRAWN BY: JMB CAD FILE: I:\Survey\RM\pro\Questions\Sketches\RW LAND SWAP SKETCHES\21.89 ACRE SWAP PARCEL.dwg

A PORTION OF SECTION 38 OF THE GEORGE I.F. CLARKE GRANT, TOWNSHIP 6 SOUTH, RANGE 26 EAST, CLAY COUNTY, FLORIDA, BEING A PORTION OF THOSE LANDS DESCRIBED AND RECORDED IN OFFICIAL RECORDS BOOK 1545, PAGE 513, OF THE PUBLIC RECORDS OF SAID COUNTY,

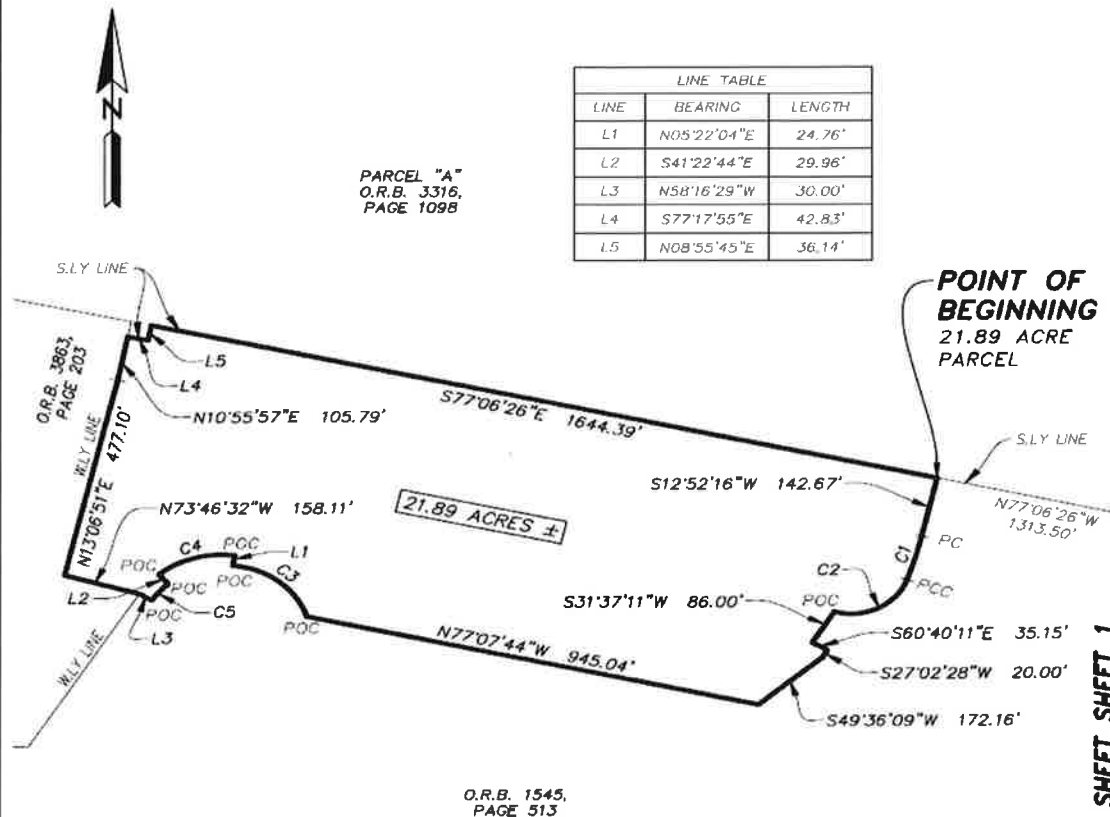

CURVE	RADIUS	CENTRAL ANGLE	ARC LENGTH	CHORD BEARING	CHORD DISTANCE
C1	950.00'	6°31'27"	108.17'	S16°08'00"W	108.12'
C2	120.00'	87°21'29"	182.96'	S63°04'27"W	165.75'
C3	175.00'	67°09'24"	205.12'	N51°03'13"W	193.58'
C4	198.38'	47°45'50"	165.38'	S73°41'49"W	160.63'
C5	175.00'	16°53'45"	51.61'	S40°10'24"W	51.42'

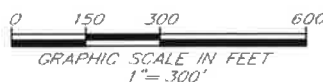

SHEET 2 OF 2

PREPARED BY:
ETM SURVEYING & MAPPING, INC.
14775 OLD ST. AUGUSTINE ROAD
JACKSONVILLE, FL 32258 (904) 842-8550
CERTIFICATE OF AUTHORIZATION NO. LB 3624

ORDER NO. 20-355.07 FILE NO. 127H-15.07A DRAWN BY: JMB CAD FILE: I:\Survey\Mappro\Quotations\Sketches\RW LAND SWAP SKETCHES\21.89 ACRE SWAP PARCEL.dwg

EXHIBIT "F"

City Exchange Parcel


A portion of Section 38 of the George I.F. Clarke Grant, Township 6 South, Range 26 East, Clay County, Florida, being a portion of those lands described as Parcel "A" and recorded in Official Records Book 3316, page 1098, of the Public Records of said county, being more particularly described as follows:

For a Point of Reference, commence at the intersection of the Southerly right of way line of Green Cove Avenue, a variable width right of way as presently established, with the Westerly right of way line of CSX Railroad, a 100 foot right of way as presently established; thence South $21^{\circ}54'49''$ East, along said Westerly right of way line, 1424.74 feet to the Point of Beginning.

From said Point of Beginning, thence continue South $21^{\circ}54'49''$ East, along said Westerly right of way line, 1502.39 feet to the Northeast corner of those lands described and recorded in Official Records Book 3855, page 1391, of said Public Records; thence North $77^{\circ}06'26''$ West, departing said Westerly right of way line and along the Northerly line of last said lands and along the Southerly line of said Parcel "A", 1313.50 feet; thence North $12^{\circ}52'16''$ East, departing said Southerly line, 31.45 feet to the point of curvature of a curve concave Easterly having a radius of 1250.00 feet; thence Northerly along the arc of said curve, through a central angle of $17^{\circ}35'55''$, an arc length of 383.94 feet to a point on said curve, said arc being subtended by a chord bearing and distance of North $21^{\circ}40'14''$ East, 382.43 feet; thence Northeasterly along the arc of a non-tangent curve concave Southeasterly having a radius of 1441.24 feet, through a central angle of $05^{\circ}53'59''$, an arc length of 148.41 feet to the point of tangency of said curve, said arc being subtended by a chord bearing and distance of North $26^{\circ}05'53''$ East, 148.34 feet; thence North $29^{\circ}02'53''$ East, 373.29 feet to the point of curvature of a curve concave Southeasterly having a radius of 517.02 feet; thence Northeasterly along the arc of said curve, through a central angle of $39^{\circ}09'19''$, an arc length of 353.33 feet to a point on said curve, said arc being subtended by a chord bearing and distance of North $48^{\circ}37'32''$ East, 346.49 feet; thence North $68^{\circ}05'11''$ East, along a non-tangent line, 70.00 feet to the Point of Beginning.

Containing 21.30 acres, more or less.

A PORTION OF SECTION 38 OF THE GEORGE I.F. CLARKE GRANT, TOWNSHIP 6 SOUTH, RANGE 28 EAST, CLAY COUNTY, FLORIDA, BEING A PORTION OF THOSE LANDS DESIGNATED AS PARCEL "A" AND RECORDED IN OFFICIAL RECORDS BOOK 3516, PAGE 1098, OF THE PUBLIC RECORDS OF SAID COUNTY.

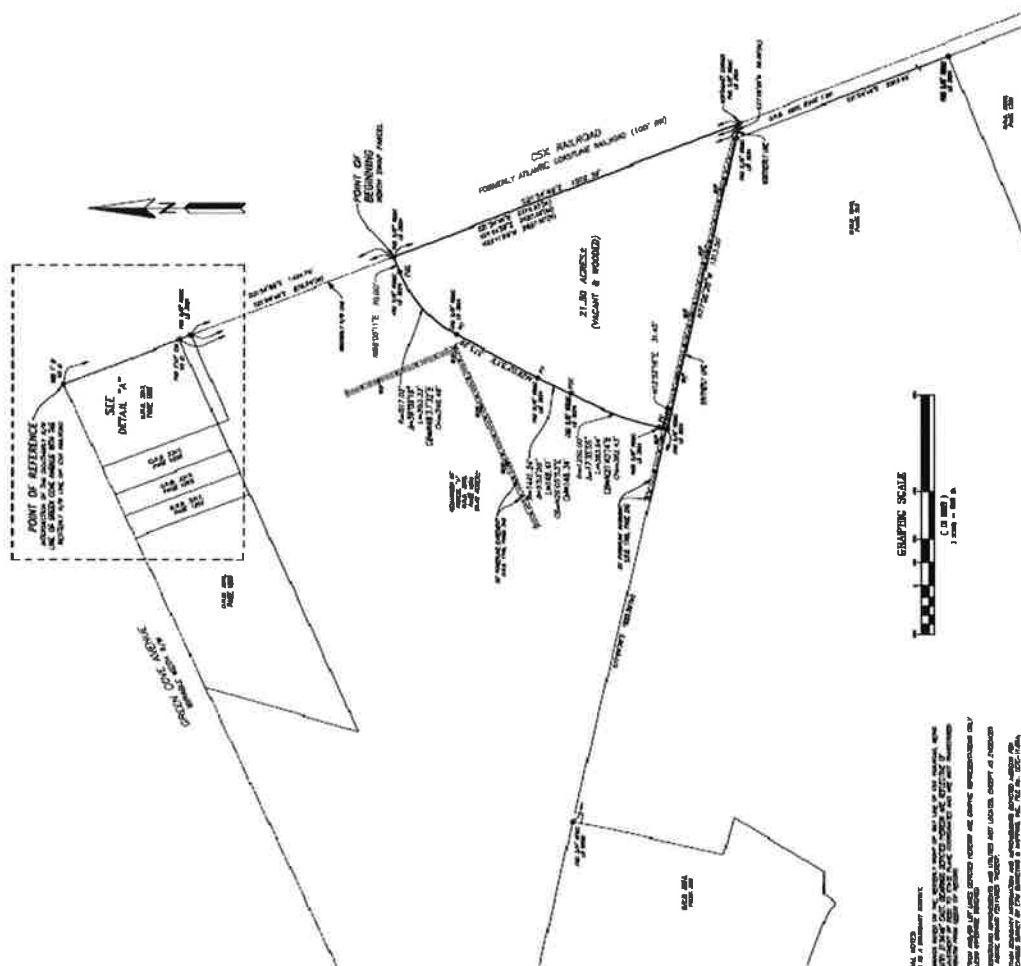[illegible]

WILLIAM F. FLY, JR., President, American Association of University Professors, said that the American Association of University Professors is not a labor union and that it is not a labor organization. He said that the American Association of University Professors is a professional association and that it is not a labor organization. He said that the American Association of University Professors is a professional association and that it is not a labor organization.



1. *Staphylococcus aureus*

Copyright © 2000 by The McGraw-Hill Companies, Inc.