
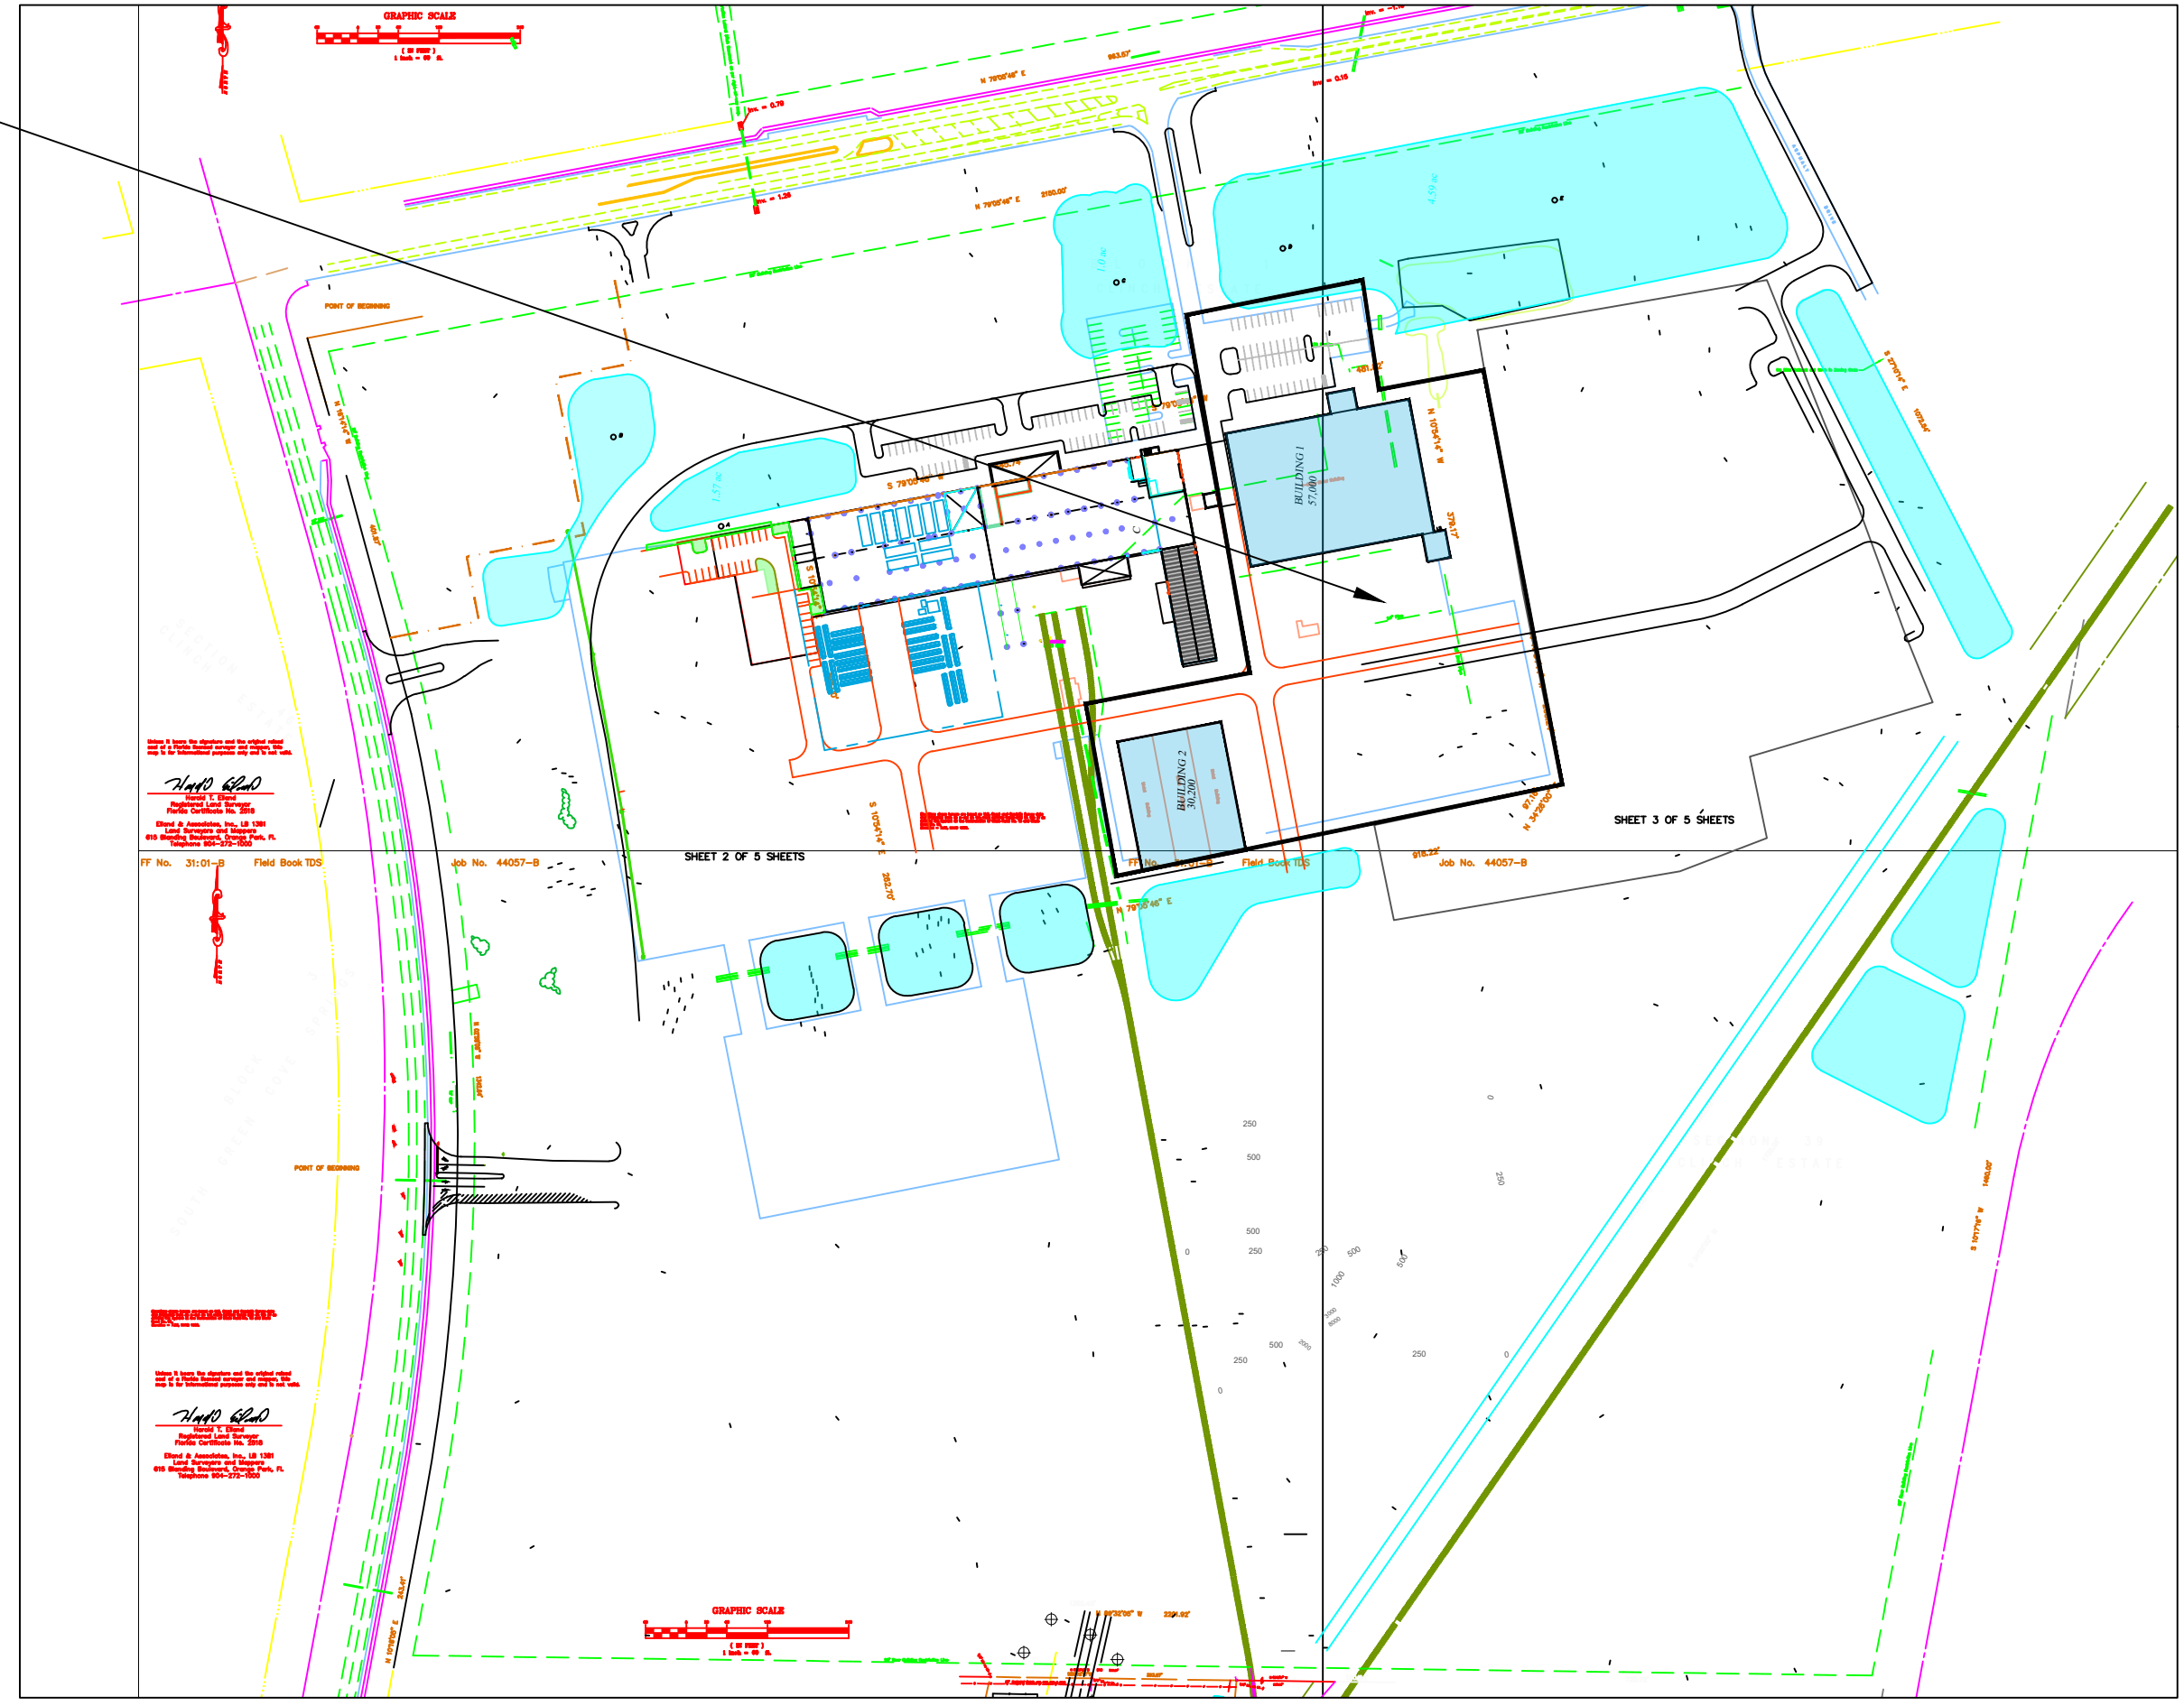


HUNTLEY COMMERCE CENTER
BOAT MANUFACTURING


- FRONT RUNNER-
- VILANO BOATS
- APPROX 6.5 ACREA

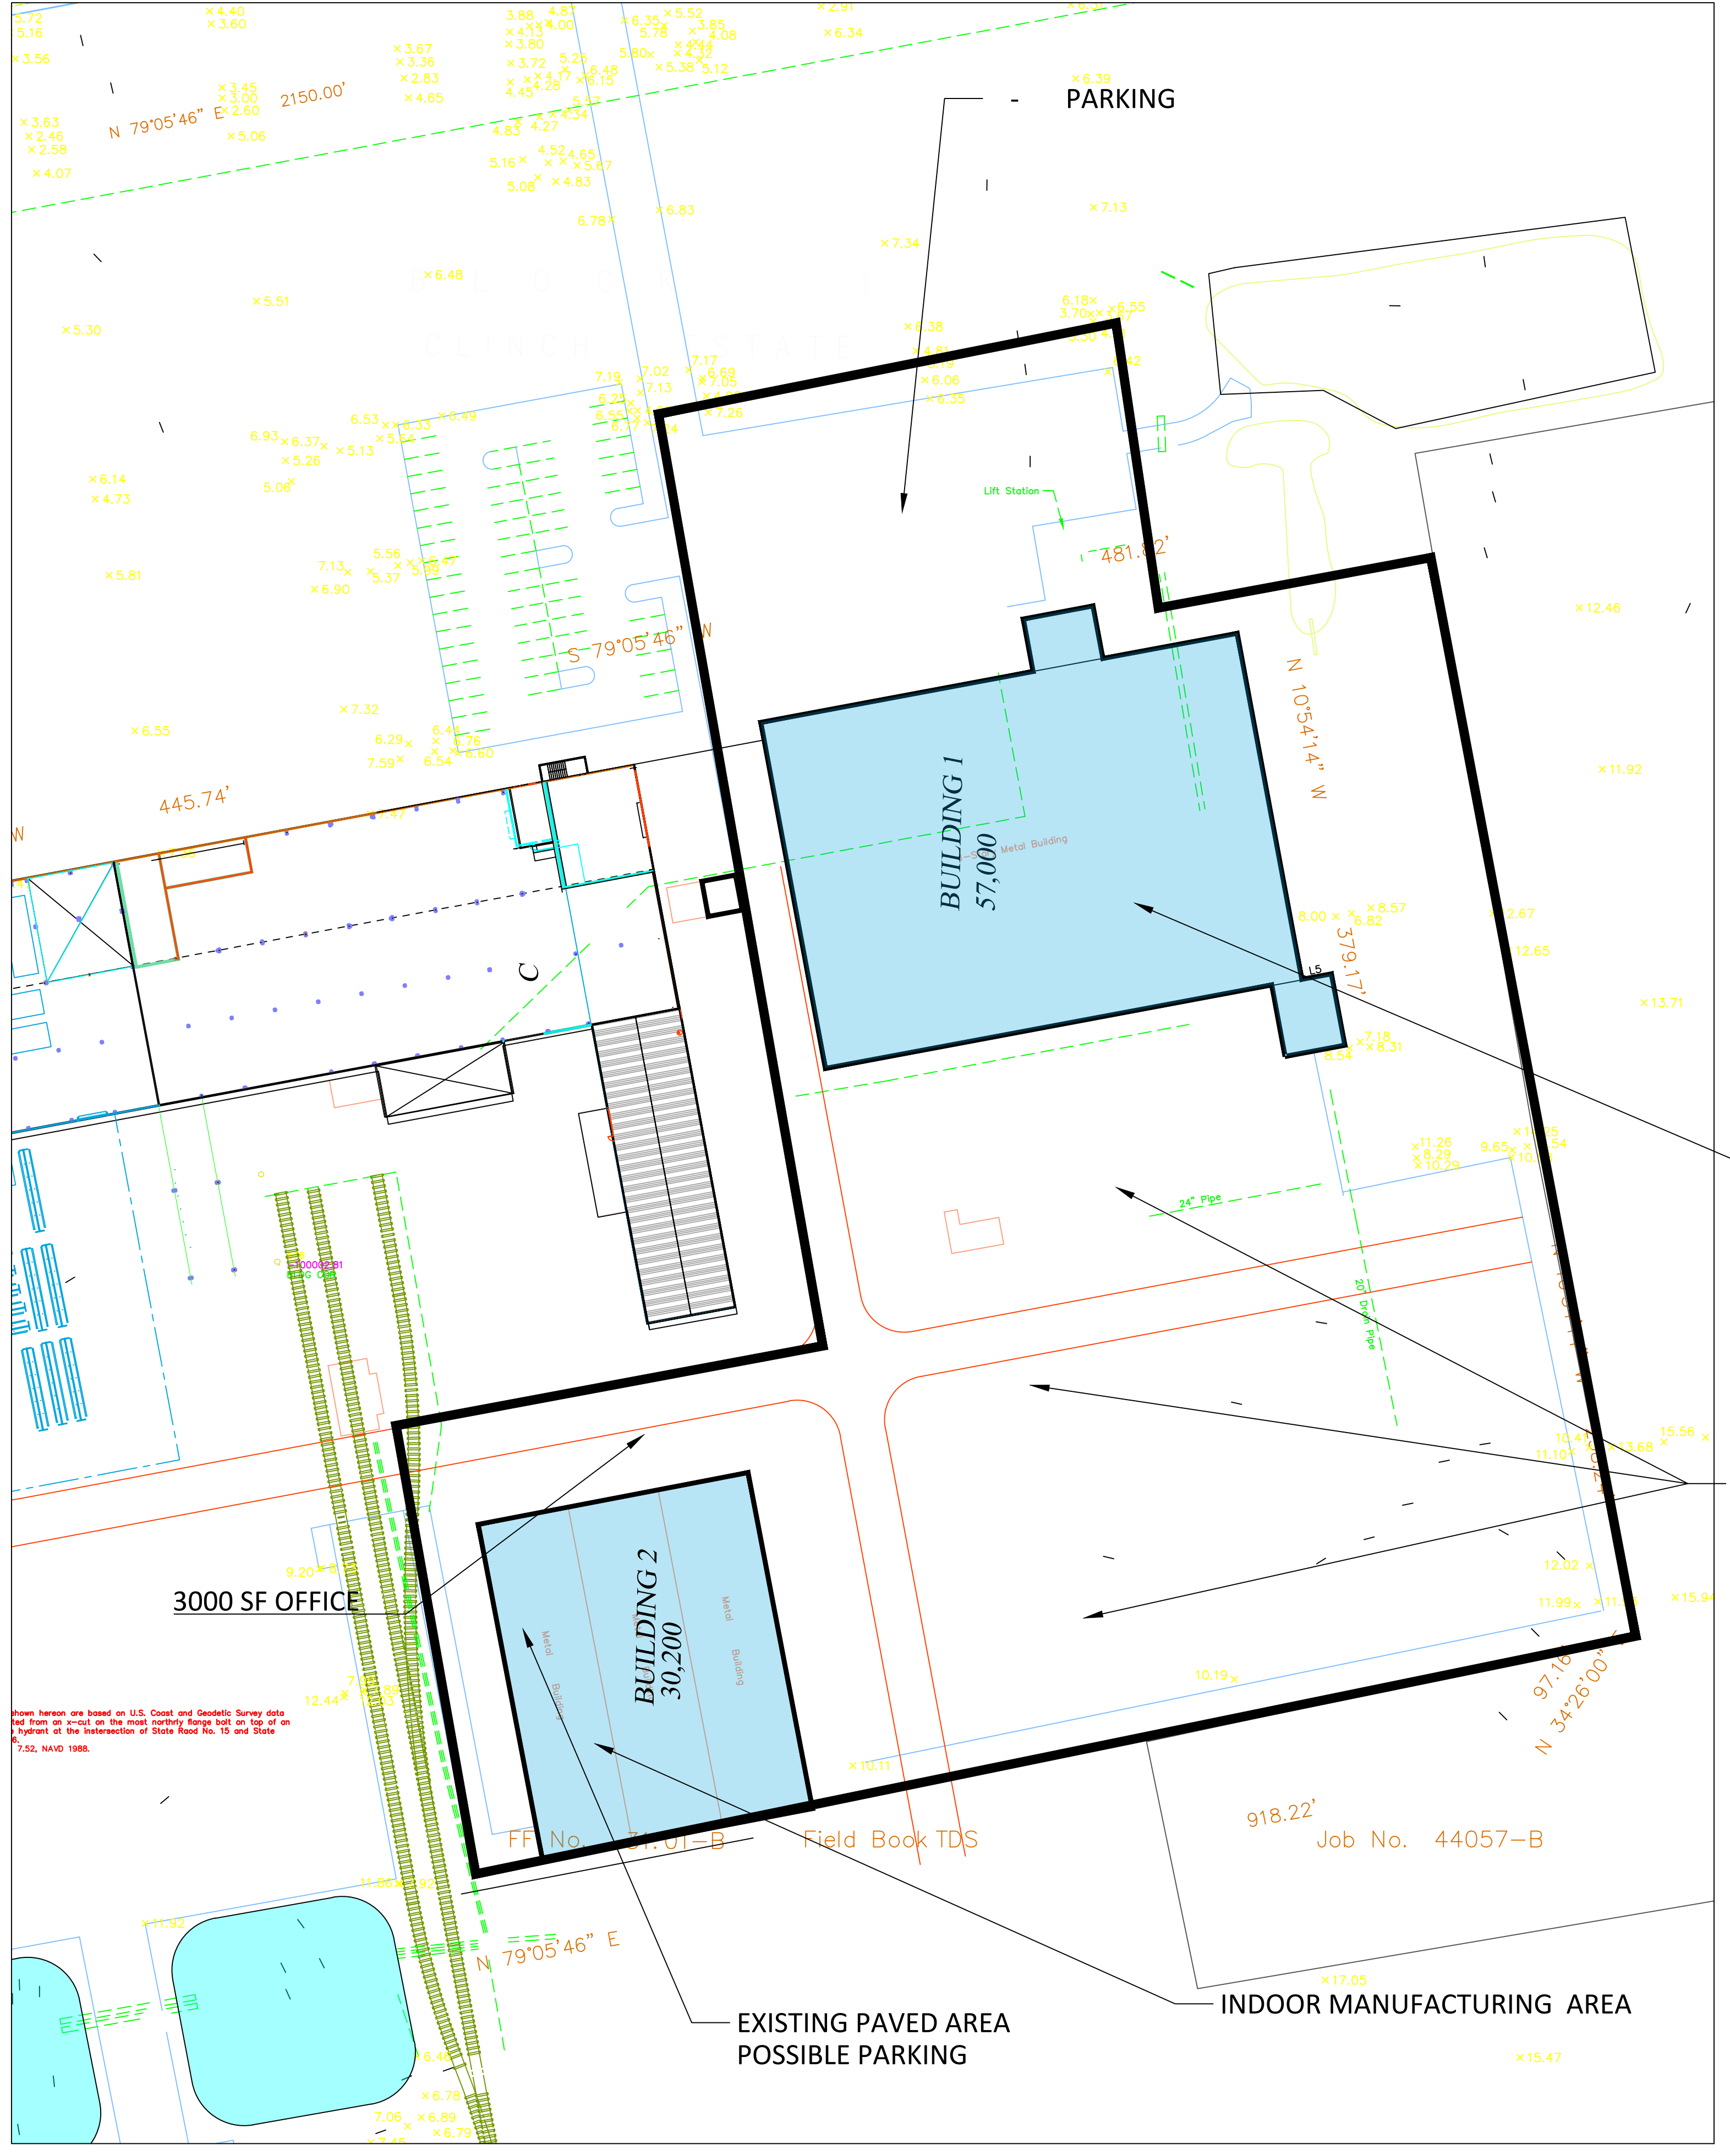

INDOOR MANUFACTURING AREA

OUTDOOR WORK - STORAGE AND PARKING

INDOOR MANUFACTURING AREA

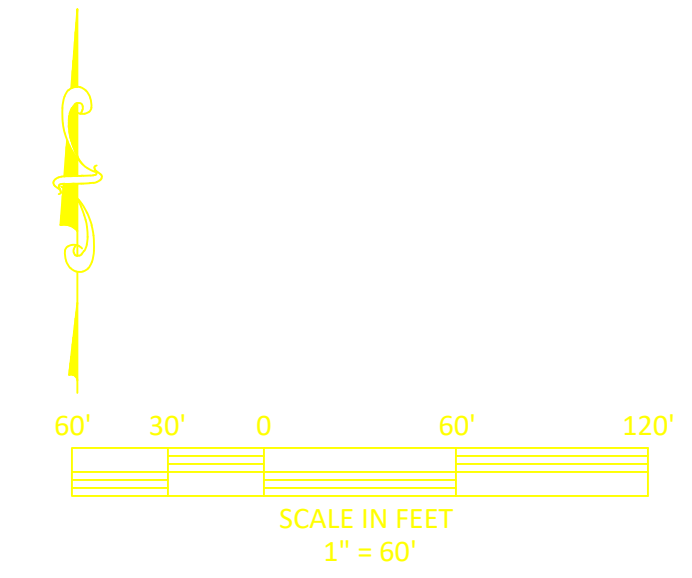

CYPRESS MANAGEMENT
AND DESIGN
P.O. BOX 8880 FLEMING ISLAND, FL 32006
904-759-9576 SITEOPT@BELLSOUTH.NET

DATE	REVISIONS
5-17-2023	SITE PLAN REVISIONS
6-9-2023	

HUNTLEY COMMERCE CENTER
PRELIMINARY SITE PLAN
FRONT RUNNER- VILANO BOATS

DATE 7-30-2024
DRAWN BY
CHKD. BY
JOB NO.

KELLY W HARTWIG
LA 1252

SHT. LC--1.0