

FILE: 0267201QR_DWG_KA-HAYMARKET_VA_R1.DWG ANGLE: 0 DVIEW: 360 SF: 1 LAYOUT: 01-ANSI-B_11X17 PSU: GPPD-1711-FULL-MONO-DGTL-PDF-ACAD PLOTTED: 7/21/2023 10:56:58 AM

54'-7 $\frac{5}{8}$ "

USE ZONE AREA	
2486	AREA (SQ. FT.)
257	PERIMETER (FT.)
2	PADDING (in.)
PAD # AGGREGATE BASE	



USE ZONE AREA	
1394	AREA (SQ. FT.)
180	PERIMETER (FT.)
2	PADDING (in.)
PAD # AGGREGATE BASE	

CONCRETE SURFACE	
831	AREA (SQ. FT.)
403	PERIMETER (FT.)

USE ZONE AREA	
1129	AREA (SQ. FT.)
137	PERIMETER (FT.)
2	PADDING (in.)
PAD # AGGREGATE BASE	

NOTES

1. THIS PLAN COMPLIES WITH ADA ACCESSIBILITY GUIDELINES UNLESS OTHERWISE STATED.
2. FIELD DRAINS MAY BE REQUIRED IN EXCAVATED AREAS, DEPENDING ON SLOPE AND SOIL CONDITIONS.
3. VERIFICATION OF SITE ACCESS AND DIMENSIONS IS REQUIRED BEFORE FINAL QUOTE.

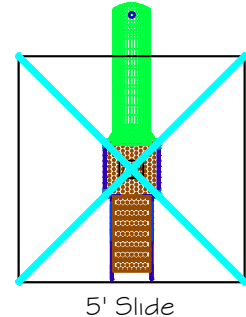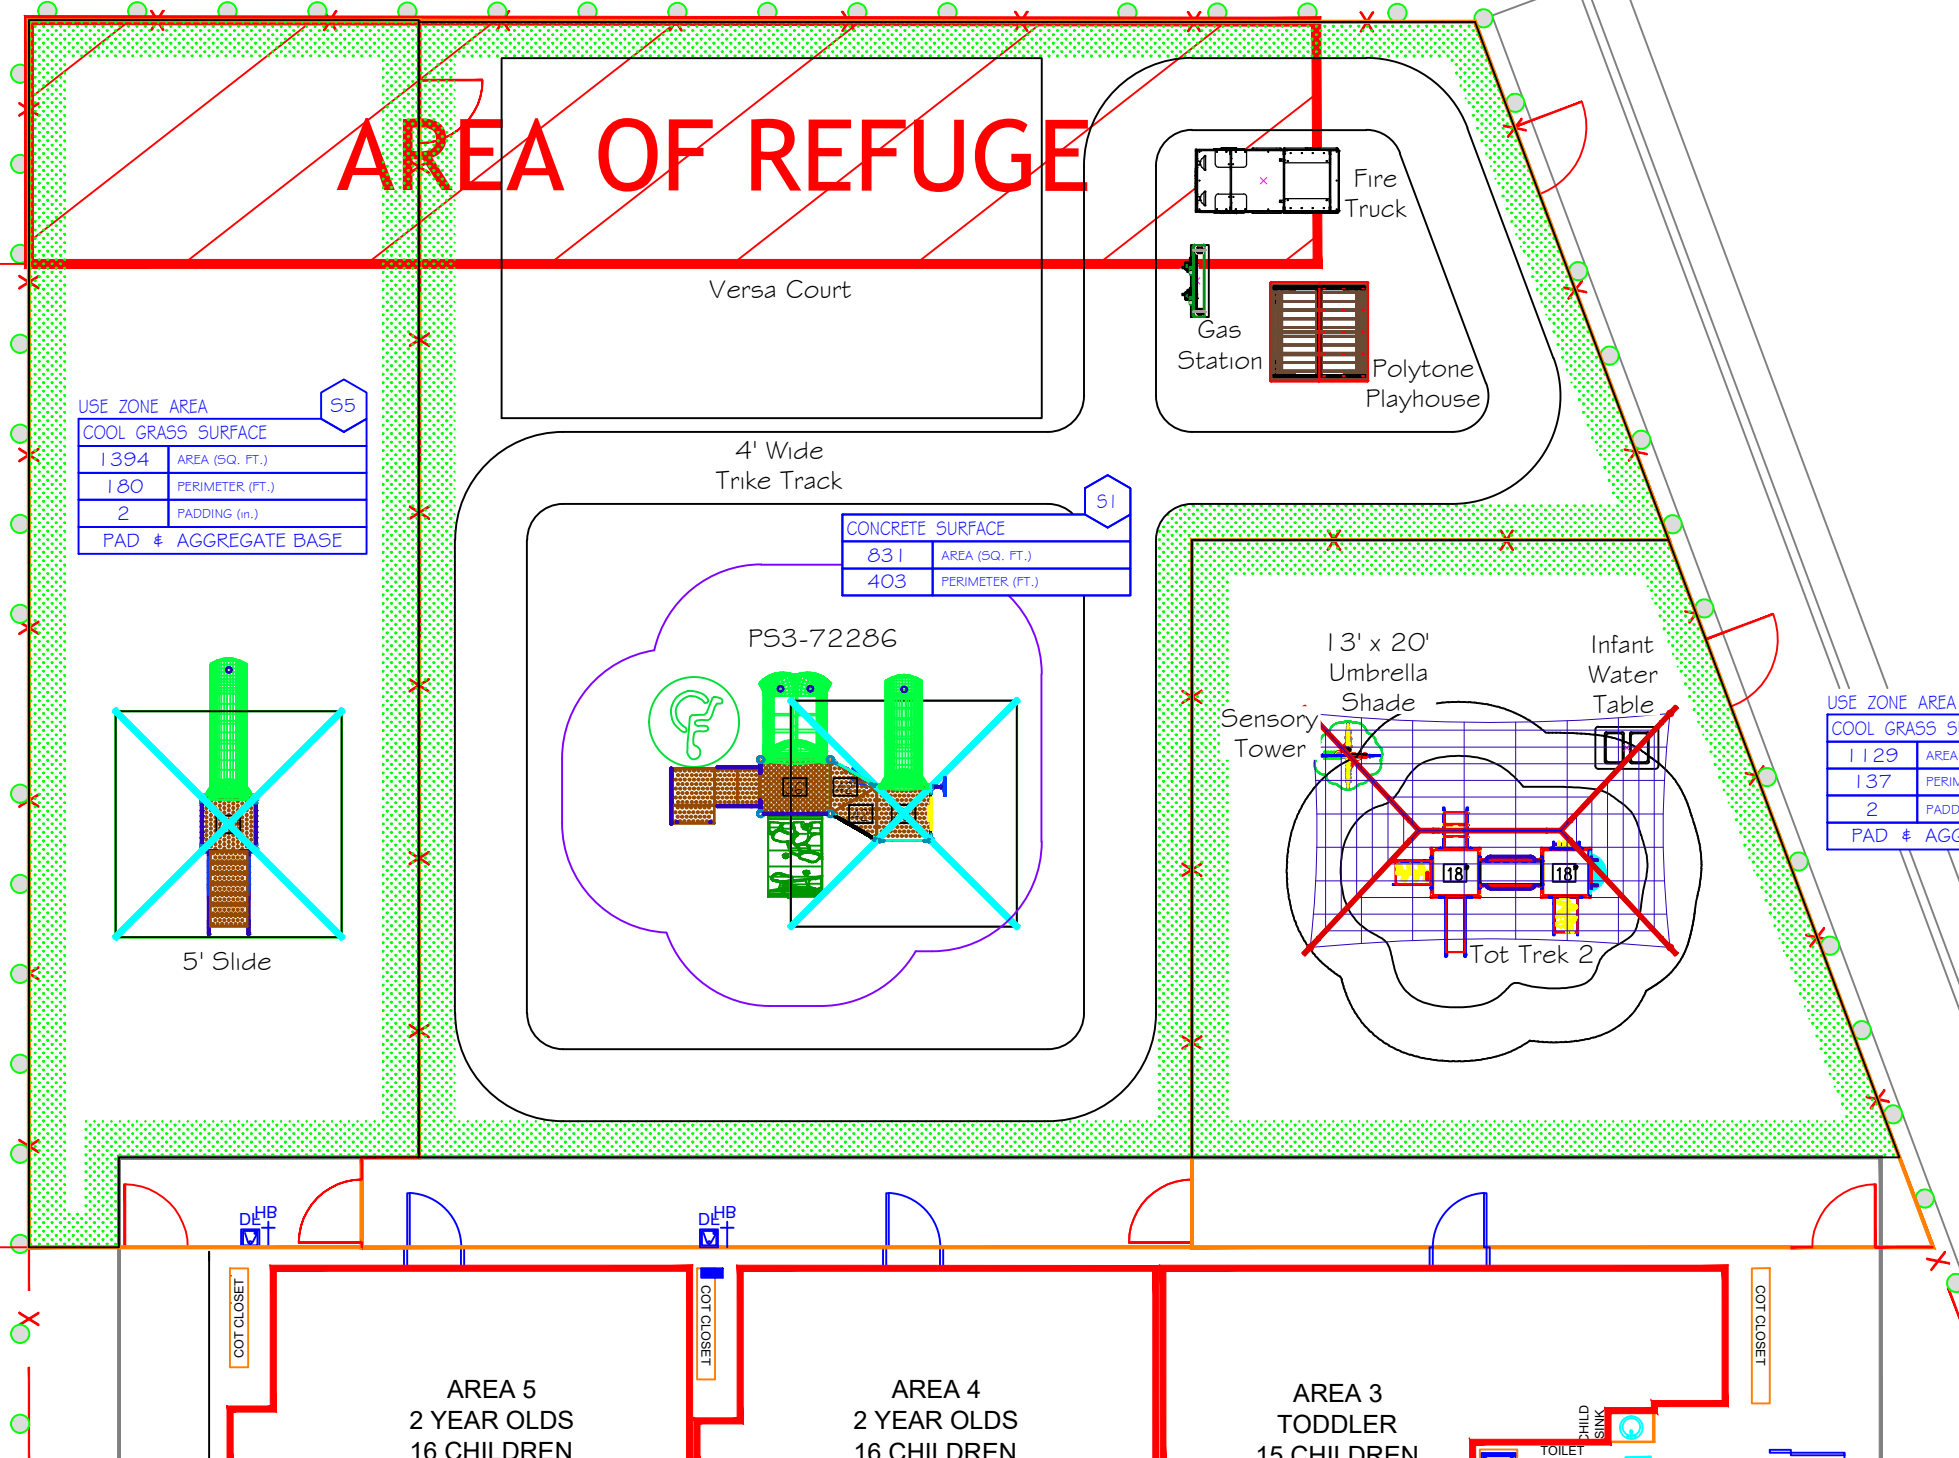

COT CLOSET

COT CLOSET

COT CLOSET

AREA 5
2 YEAR OLDS
16 CHILDREN

AREA 4
2 YEAR OLDS
16 CHILDREN

AREA 3
TODDLER
15 CHILDREN

CHILD SINK
TOILET

SITE PLAN REPRESENTS THE CUSTOMER APPROVED LAYOUT (WHICH MAY BE MODIFIED DEPENDING ON ACTUAL SITE CONDITIONS). QUANTITIES AND ITEMS ARE PROVIDED PER QUOTATION DOCUMENT IN THE EVENT OF A DISCREPANCY. THIS IS A CONCEPTUAL DESIGN AND SHOULD NOT BE CONSIDERED A CONSTRUCTION DOCUMENT FOR USE BY ANYONE OTHER THAN A GROUNDS FOR PLAY CERTIFIED INSTALLER, AND IS INTENDED TO BE A GUIDE FOR PLACEMENT ONLY. INSTALLATION OF EQUIPMENT, SITE WORK, EQUIPMENT FALL ZONES AND CONCRETE WORK TO BE COMPLETED BY OTHERS AND IS NOT IN GROUNDS FOR PLAY'S SCOPE OF WORK UNLESS OTHERWISE NOTED. NO INVESTIGATION WAS MADE FOR SUB-SURFACE CONDITIONS RELATED TO UTILITIES, PERCOLATION/DRAINAGE OF WATER, EASEMENTS, ZONING REQUIREMENTS OR OTHER ISSUES REQUIRED BY CUSTOMER OR GOVERNMENT OR REGULATORY ENTITIES. THE DESIGN WAS PREPARED WITHOUT ANY SURVEYS OR ENGINEERING DOCUMENTS AND ASSUMES SLOPES OF 2% OR LESS FOR ALL EQUIPMENT AREAS. CUSTOMERS WHO ELECT TO INSTALL PLAYGROUND COMPONENTS WITHOUT THE SUPERVISION OR DIRECTION OF A CERTIFIED GROUNDS FOR PLAY INSTALLER, AGREE TO ACCEPT ALL RESPONSIBILITY FOR IMPLEMENTATION OF THE DESIGN CONCEPT. SAND IS NOT PROVIDED FOR SANDBOXES. PLUMBING IS NOT PROVIDED FOR WATER PLAY ITEMS. THIS DESIGN IS COPYRIGHTED MATERIAL AND MAY NOT BE USED WITHOUT THE WRITTEN CONSENT OF GROUNDS FOR PLAY, INC.

CUSTOMER ACCEPTANCE SIGNATURE

ACCEPTANCE DATE

NA	7/20/23 KLE	REV 2	REV 3	REV 4	REV 5	REV 6	REV 7	REV 8	REV 9
Kiddie Academy Haymarket, VA 20169 QUOTE PHASE PLAYGROUND DESIGN									
PROPOSAL: 0267201QR DESIGN CONSULTANT: KIDDIE ACADEMY FILE (SHEET):		INITIAL DATE: 9/9/22 REVIEWED BY: VM		SCALE: 3/32" = 1'-0"		INSTRUMENT OF SERVICE THIS PLAN MAY NOT BE USED WITHOUT WRITTEN CONSENT FROM GROUNDS FOR PLAY, INC. COPYRIGHT © 2023 GROUNDS FOR PLAY, INC.			
MILESTONE: NA		DRAWN/SAVED BY: KLE/KAREN.ESCOBAR		PAGE: 1 OF 1		A Division of STP			