



FLORIDA DEPARTMENT OF Environmental Protection

Southeast District Office
3301 Gun Club Road, MSC 7210-1
West Palm Beach, FL 33406
561-681-6600

Ron DeSantis
Governor

Jeanette Nuñez
Lt. Governor

Shawn Hamilton
Secretary

August 3, 2022

David Joseph
1100 Highland Beach Dr
Highland Beach
Sent via e-mail: taylor@dockmastersplus.com

Re: File No.: 50-0192132-009-EE
File Name: Joseph Boat lift

Dear David Joseph:

On May 2, 2022, we received your request for verification of exemption to perform the following activities: install a boatlift. The project is located in the Intracoastal Waterway, a Class III Waters, adjacent to 1100 Highland Beach Dr, Highland Beach, FL 33487 (Section 04, Township 47 South, Range 43 East), in Palm Beach County (Latitude N 26° 24' 8.51", Longitude W 80° 4' 5.43").

Your request has been reviewed to determine whether it qualifies for (1) regulatory exemption, (2) proprietary authorization (related to state-owned submerged lands), and (3) federal approval that may be necessary for work in wetlands or waters of the United States.

Your project did not qualify for the federal authorization of this verification request. **Additional authorization must be obtained prior to commencement of the proposed activity.** This letter does not relieve you from the responsibility of obtaining other federal, state, or local authorizations that may be required for the activity. Please refer to the specific section(s) dealing with that portion of the review below for advice on how to proceed.

If you change the project from what you submitted, the authorization(s) granted may no longer be valid at the time of commencement of the project. Please contact us prior to beginning your project if you wish to make any changes.

If you have any questions regarding this matter, please contact Jacob Landfield at the letterhead address or at 561-681-6625, Jacob.Landfield@FloridaDEP.gov.

1. Regulatory Review – VERIFIED

Based on the information submitted, the Department has verified that the activity as proposed is exempt under Chapter 62-330.051(5)(h), Florida Administrative Code, from the need to obtain a regulatory permit under Part IV of Chapter 373 of the Florida Statutes.

This exemption verification is based on the information you provided the Department and the statutes and rules in effect when the information was submitted. This verification may not be valid if site conditions materially change, the project design is modified, or the statutes or rules governing the exempt activity are amended. In the event you need to re-verify the exempt status for the activity, a new request and verification fee will be required. Any substantial modifications to the project design should be submitted to the Department for review, as changes may result in a permit being required.

2. Proprietary Review- NOT REQUIRED

The activity does not require further authorization under chapter 253 of the Florida Statutes, or chapters 18-20 or 18-21 of the Florida Administrative Code.

3. Federal Review - NOT APPROVED

Your proposed activity as outlined on your application and attached drawings **does not qualify** for Federal authorization pursuant to the State Programmatic General Permit and a **SEPARATE permit** or authorization **shall be required** from the Corps. You must apply separately to the Corps using the Application for Department of the Army Permit (ENG 4345) or alternative as allowed by Corps regulations. More information on Corps permitting may be found online in the Jacksonville District Regulatory Division Sourcebook: (<https://www.saj.usace.army.mil/Missions/Regulatory/Source-Book/>).

Authority for review - an agreement with the USACOE entitled “Coordination Agreement Between the U. S. Army Corps of Engineers (Jacksonville District) and the Florida Department of Environmental Protection (or Duly Authorized Designee), State Programmatic General Permit”, Section 10 of the Rivers and Harbor Act of 1899, and Section 404 of the Clean Water Act.

Additional Information

Please retain this letter. The activities may be inspected by authorized state personnel in the future to ensure compliance with appropriate statutes and administrative codes. If the activities are not in compliance, you may be subject to penalties under Chapter 373, F.S., and Chapter 18-14, F.A.C.

NOTICE OF RIGHTS

This action is final and effective on the date filed with the Clerk of the Department unless a petition for an administrative hearing is timely filed under Sections 120.569 and 120.57, F.S., before the deadline for filing a petition. On the filing of a timely and sufficient petition, this action will not be final and effective until further order of the Department. Because the

administrative hearing process is designed to formulate final agency action, the hearing process may result in a modification of the agency action or even denial of the application.

Petition for Administrative Hearing

A person whose substantial interests are affected by the Department's action may petition for an administrative proceeding (hearing) under Sections 120.569 and 120.57, F.S. Pursuant to Rules 28-106.201 and 28-106.301, F.A.C., a petition for an administrative hearing must contain the following information:

- (a) The name and address of each agency affected and each agency's file or identification number, if known;
- (b) The name, address, any e-mail address, any facsimile number, and telephone number of the petitioner, if the petitioner is not represented by an attorney or a qualified representative; the name, address, and telephone number of the petitioner's representative, if any, which shall be the address for service purposes during the course of the proceeding; and an explanation of how the petitioner's substantial interests will be affected by the agency determination;
- (c) A statement of when and how the petitioner received notice of the agency decision;
- (d) A statement of all disputed issues of material fact. If there are none, the petition must so indicate;
- (e) A concise statement of the ultimate facts alleged, including the specific facts that the petitioner contends warrant reversal or modification of the agency's proposed action;
- (f) A statement of the specific rules or statutes that the petitioner contends require reversal or modification of the agency's proposed action, including an explanation of how the alleged facts relate to the specific rules or statutes; and
- (g) A statement of the relief sought by the petitioner, stating precisely the action that the petitioner wishes the agency to take with respect to the agency's proposed action.

The petition must be filed (received by the Clerk) in the Office of General Counsel of the Department at 3900 Commonwealth Boulevard, Mail Station 35, Tallahassee, Florida 32399-3000, or via electronic correspondence at Agency_Clerk@dep.state.fl.us. Also, a copy of the petition shall be mailed to the applicant at the address indicated above at the time of filing.

Time Period for Filing a Petition

In accordance with Rule 62-110.106(3), F.A.C., petitions for an administrative hearing by the applicant and persons entitled to written notice under Section 120.60(3), F.S., must be filed within 21 days of receipt of this written notice. Petitions filed by any persons other than the applicant, and other than those entitled to written notice under Section 120.60(3), F.S., must be filed within 21 days of publication of the notice or within 21 days of receipt of the written notice, whichever occurs first. You cannot justifiably rely on the finality of this decision unless notice of this decision and the right of substantially affected persons to challenge this decision has been duly published or otherwise provided to all persons substantially affected by the decision. While you are not required to publish notice of this action, you may elect to do so pursuant Rule 62-110.106(10)(a).

The failure to file a petition within the appropriate time period shall constitute a waiver of that person's right to request an administrative determination (hearing) under Sections 120.569 and 120.57, F.S., or to intervene in this proceeding and participate as a party to it. Any subsequent intervention (in a proceeding initiated by another party) will be only at the discretion of the presiding officer upon the filing of a motion in compliance with Rule 28-106.205, F.A.C. If you do not publish notice of this action, this waiver will not apply to persons who have not received written notice of this action.

Extension of Time

Under Rule 62-110.106(4), F.A.C., a person whose substantial interests are affected by the Department's action may also request an extension of time to file a petition for an administrative hearing. The Department may, for good cause shown, grant the request for an extension of time. Requests for extension of time must be filed with the Office of General Counsel of the Department at 3900 Commonwealth Boulevard, Mail Station 35, Tallahassee, Florida 32399-3000, or via electronic correspondence at Agency_Clerk@dep.state.fl.us, before the deadline for filing a petition for an administrative hearing. A timely request for extension of time shall toll the running of the time period for filing a petition until the request is acted upon.

Mediation

Mediation is not available in this proceeding.

FLAWAC Review

The applicant, or any party within the meaning of Section 373.114(1)(a) or 373.4275, F.S., may also seek appellate review of this order before the Land and Water Adjudicatory Commission under Section 373.114(1) or 373.4275, F.S. Requests for review before the Land and Water Adjudicatory Commission must be filed with the Secretary of the Commission and served on the Department within 20 days from the date when this order is filed with the Clerk of the Department.

Judicial Review

Once this decision becomes final, any party to this action has the right to seek judicial review pursuant to Section 120.68, F.S., by filing a Notice of Appeal pursuant to Florida Rules of Appellate Procedure 9.110 and 9.190 with the Clerk of the Department in the Office of General Counsel (Station #35, 3900 Commonwealth Boulevard, Tallahassee, Florida 32399-3000) and by filing a copy of the Notice of Appeal accompanied by the applicable filing fees with the appropriate district court of appeal. The notice must be filed within 30 days from the date this action is filed with the Clerk of the Department.

EXECUTION AND CLERKING

Executed in West Palm Beach, Florida.

STATE OF FLORIDA DEPARTMENT OF ENVIRONMENTAL PROTECTION



Jeffrey L. Meyer
Environmental Administrator
Southeast District

Enclosures:

Attachment A: Specific Exemption Rule(s)
Project drawings, 3 pages

CERTIFICATE OF SERVICE

The undersigned duly designated deputy clerk hereby certifies that this document and all attachments were sent on the filing date below to the following listed persons:


FDEP – Norva Blandin, Jeffrey L. Meyer, Jacob Landfield
Taylor McInnis, Dock Masters Plus, Taylor@DockMastersPlus.com

Additional mailings:

Matt Mitchell, Palm Beach County, Environmental Resources, mmitchell@pbcgov.org

FILING AND ACKNOWLEDGMENT

FILED, on this date, pursuant to Section 120.52, F. S., with the designated Department Clerk, receipt of which is hereby acknowledged.


Clerk

August 3, 2022
Date

Attachment A

62-330.051 Exempt Activities.

The activities meeting the limitations and restrictions below are exempt from permitting. However, if located in, on, or over state-owned submerged lands, they are subject to a separate authorization under chapters 253 and 258, F.S., as applicable.

(5) Dock, Pier, Boat Ramp and Other Boating-related Work –

(h) The installation of a pile-supported boat lift within an existing mooring area at a docking facility that is legally in existence, provided:

1. Such installation does not conflict with a condition of a permit issued thereunder;
2. The boat lift does not include additional structures, such as platforms, cat walks, and roofs.


Rulemaking Authority 373.026(7), 373.043, 373.4131, 373.4145, 403.805(1) FS. Law Implemented 373.406, 373.4131, 373.4145, 373.415, 403.813(1) FS. History—New 10-1-13, Amended 6-1-18

PROJECT DESIGN DATA		12/21/2021
JURISDICTION	Palm Beach County	
CODE	FBC 2020 7th Edition	
PROJECT NAME	New Boat Lift	
PROJECT ADDRESS	1100 Highland Beach Drive, Apt A, Highland Beach, FL 33487	
ENGINEER	Paul Welch Inc.	
RISK CATEGORY	II	
WIND SPEED ASCE 7-16 (3 Sec Gust)	169 MPH	
ASD	138 MPH	
EXPOSURE	D	
MEAN BUILDING HEIGHT*	<15'-0"	



DRAFTING SERVICES
CAD-CON DESIGN LLC
772-408-8175
WWW.CADCONDESIGN.COM
411@CADCONDESIGN.COM

VICINITY MAP:

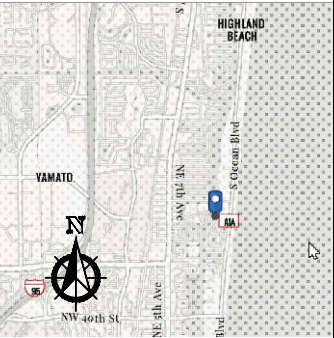

GENERAL NOTES:

PLOT SIZE 11X17 TABLOID



PAUL WELCH INC.
FLORIDA REGISTRATION #29945
MECHANICAL * ELECTRICAL * CIVIL ENGINEERING
1984 S.W. BILTMORE ST., SUITE #114
PORT ST. LUCIE, FL 34984
(772) 785-9888

JOB NAME:
1100 Highland Beach Drive,
Apt A, Highland Beach, FL 33487

DRAWING NAME:
Hurricane Boat Lift
SITE PLAN

CONTRACTOR:

ENGINEER OF RECORD

REVISION	DATE
R1	2/2/2022


DRAWN BY:
CadConDesign.com

DATE DRAWN:

DATE SUBMITTED:

DRAWING NO.

01

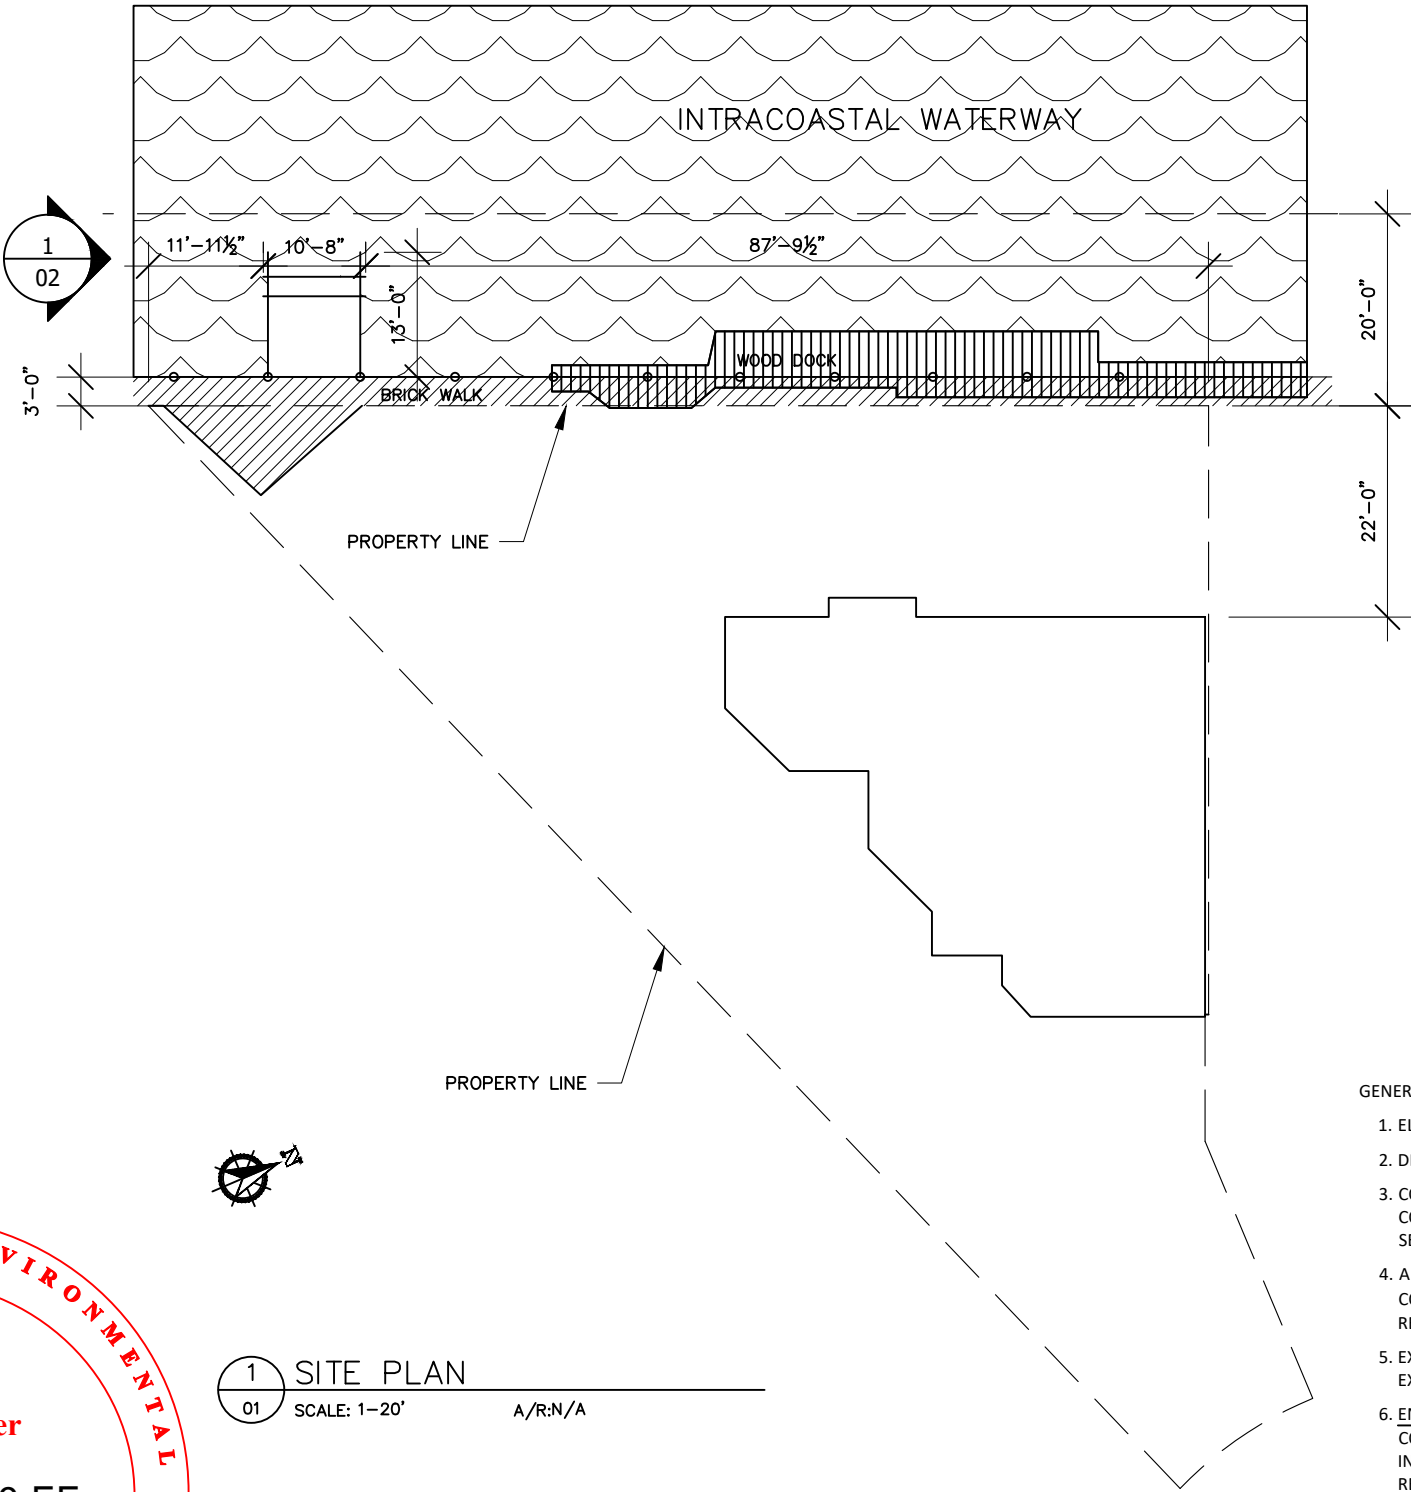

THIS ELECTRONIC SIGNATURE ALONG WITH P.E. SEAL ON EACH SHEET CETIFIES ALL SHEETS IN THIS FILE.

GENERAL NOTES

- ELEVATIONS SHOWN ARE BASED ON THE NORTH AMERICAN VERTICAL DATUM OF 1988.
- DESIGN IN ACCORDANCE WITH 2020 7TH EDITION OF THE FLORIDA BUILDING CODE.
- CONSTRUCTION METHODS, PROCEDURES, AND SEQUENCES ARE THE RESPONSIBILITY OF THE CONTRACTOR. THE CONTRACTOR SHALL TAKE THE NECESSARY MEANS TO MAINTAIN AND PROTECT THE STRUCTURAL INTEGRITY AND SERVICEABILITY OF THE CONSTRUCTION AT ALL TIMES.
- ANY DISCREPANCIES FOUND FOR ANY CIRCUMSTANCE BETWEEN THE STRUCTURAL PLANS AND THE EXISTING CONDITIONS FOUND ON SITE AND/OR ANY CONDITIONS THAT WERE OMITTED ON THE PLANS WILL BE THE RESPONSIBILITY OF THE CONTRACTOR TO IMMEDIATELY BRING TO THE ATTENTION OF THE ENGINEER OF RECORD.
- EXISTING CONDITIONS ARE UNKNOWN, THEREFORE, WORST CASE CONDITIONS HAVE BEEN APPROXIMATED. ALL EXISTING CONDITIONS ARE ASSUMED AND MUST BE CONFIRMED BY THE CONTRACTOR AFTER PERMITTING.
- ENGINEERS LIMITATIONS OF RESPONSIBILITY:** THE ENGINEER SHALL NOT BE RESPONSIBLE FOR THE QUALITY OR COMPOSITION OF MATERIALS, FABRICATIONS, CONSTRUCTION INSPECTION, SUPERVISION, OR REVIEW, SPECIAL INSPECTION, OR THE QUALITY AND CORRECTNESS OF CONSTRUCTION UNLESS THE APPROPRIATE SUBMISSIONS, REPORTS, APPROVALS, INSPECTIONS, SITE VISIT, CONSTRUCTION REVIEW, OR SPECIAL INSPECTIONS ARE PERFORMED BY THE ENGINEER OR HIS REPRESENTATIVE AS REQUIRED HEREIN, AND THEN ONLY SUCH RESPONSIBILITY AS IN ASSOCIATED WITH THE SPECIFIC WORK PERFORMED AS IS COMMONLY ASSIGNED A STRUCTURAL ENGINEER IN RELATION TO OTHER ENGINEERING AND CONSTRUCTION DISCIPLINES ASSOCIATED WITH THE PROJECT.
- THE ENGINEER SHALL NOT BE RESPONSIBLE FOR SITE AND CONSTRUCTION SAFETY AND/OR THE SAFETY OF CONSTRUCTION WORKERS. SITE AND CONSTRUCTION SAFETY IS THE RESPONSIBILITY OF THE CONTRACTOR. THE CONTRACTOR SHALL BE RESPONSIBLE FOR THE SAFETY OF HIS EMPLOYEES AND THE SAFETY OF THE EMPLOYEE OF ALL SUBCONTRACTORS TO THE PROJECT.
- ENGINEER'S STATEMENT OF COMPLIANCE:** TO THE BEST OF THE ENGINEER'S KNOWLEDGE, THE STRUCTURE PLANE AND SPECIFICATIONS PRESENTED HEREIN COMPLY WITH THE APPLICABLE MINIMUM BUILDING CODES, STANDARDS, AND PRACTICES.





DRAFTING SERVICES
CAD-CON DESIGN LLC
772-408-8175
WWW.CADCONDESIGN.COM
411@CADCONDESIGN.COM

VICINITY MAP:



GENERAL NOTES:

PLOT SIZE 11X17 TABLOID



PAUL WELCH INC.

FLORIDA REGISTRATION #29945
MECHANICAL * ELECTRICAL * CIVIL ENGINEERING
1984 S.W. BILTMORE ST., SUITE #114
PORT ST. LUCIE, FL 34984
(772) 785-9888

JOB NAME:
1100 Highland Beach Drive,
Apt A, Highland Beach, FL 33487

DRAWING NAME:
Hurricane Boat Lift
PLAN

CONTRACTOR:


ENGINEER OF RECORD

REVISION	DATE
R1	2/2/2022

DRAWN BY:
CadConDesign.com
DATE DRAWN:
DATE SUBMITTED:

DRAWING NO.

02

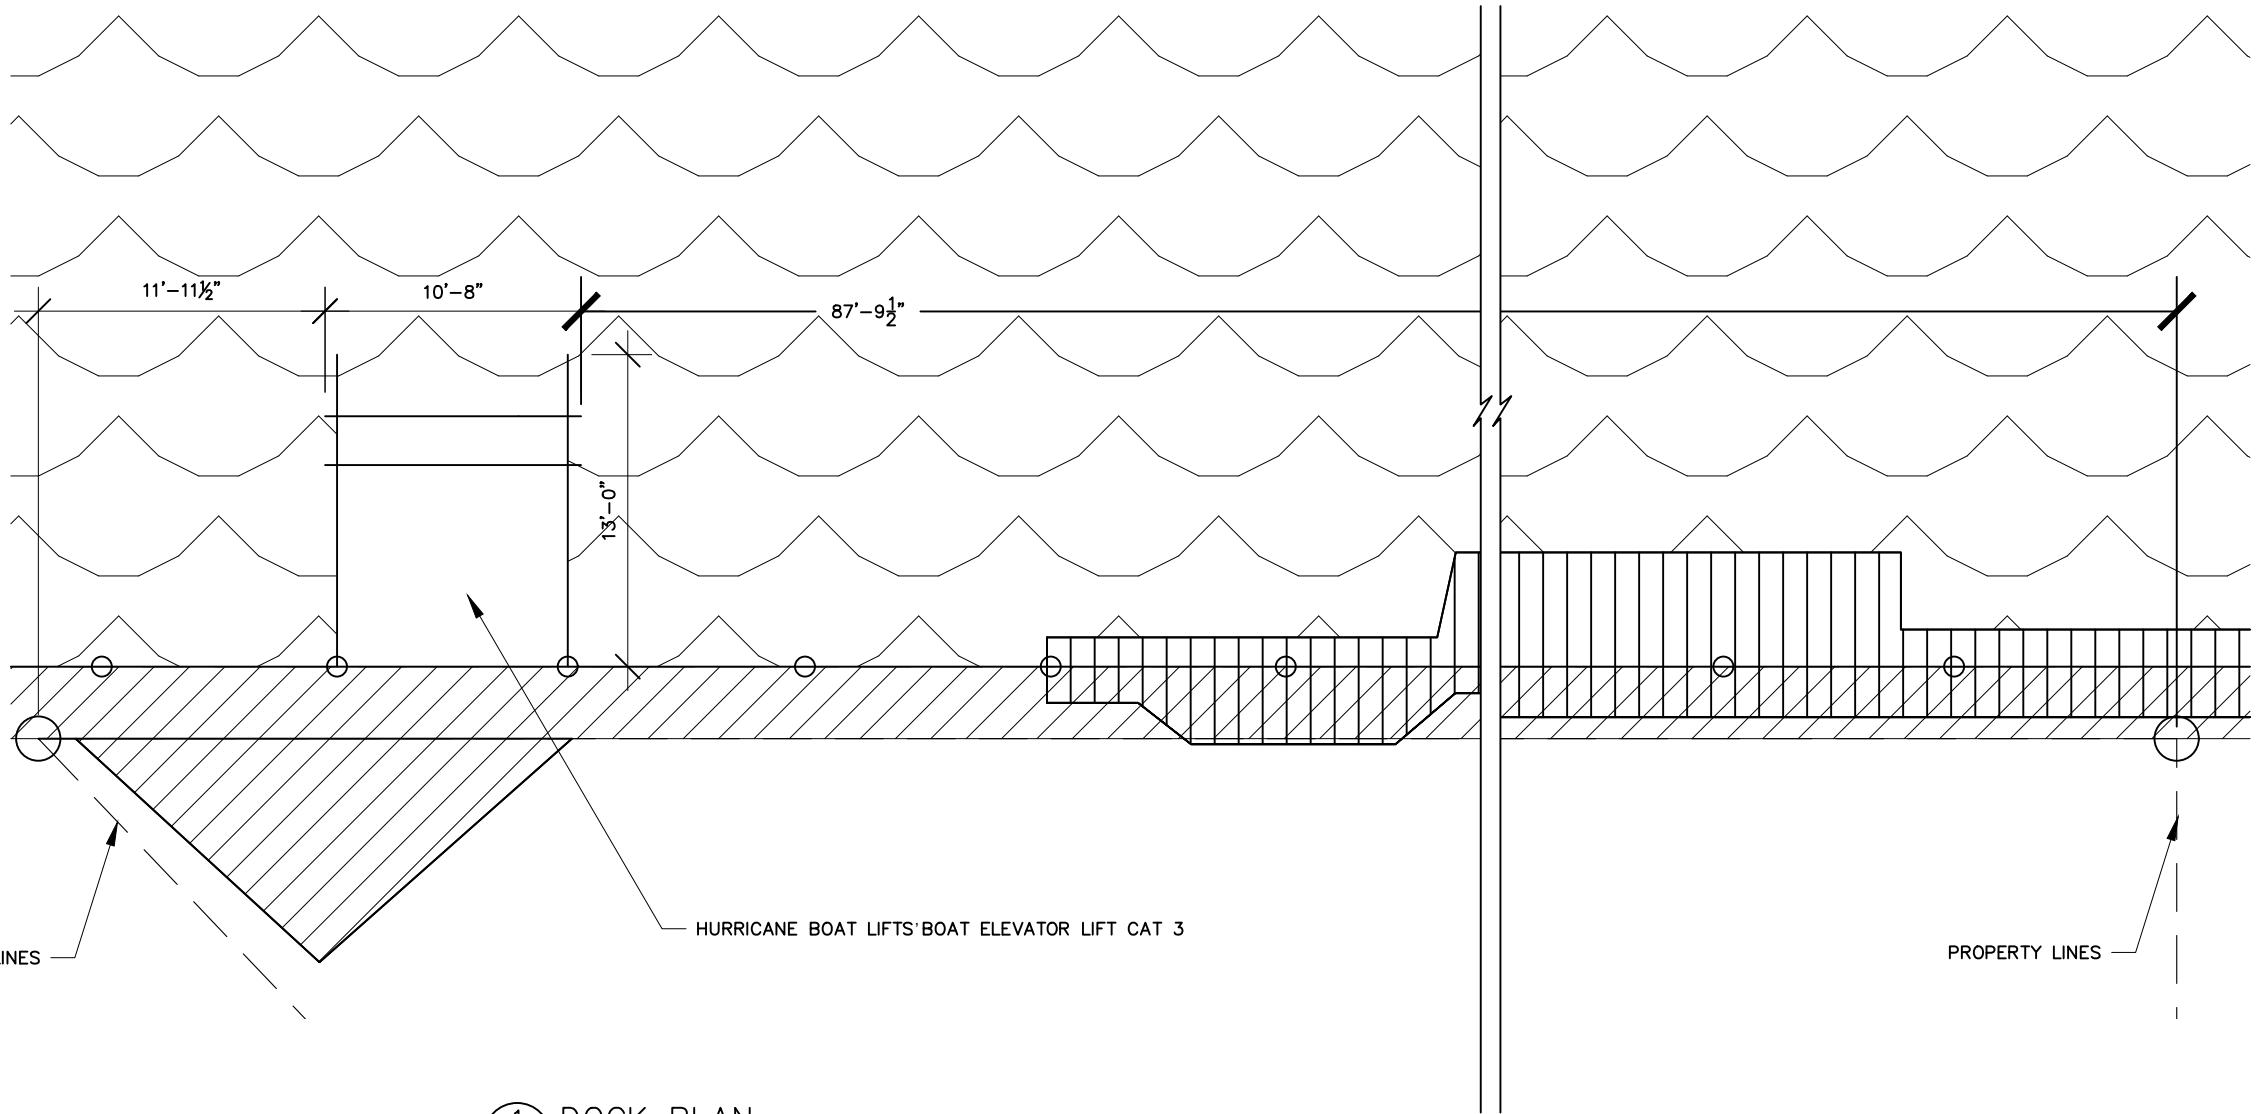


PROPERTY LINES


HURRICANE BOAT LIFTS' BOAT ELEVATOR LIFT CAT 3

PROPERTY LINES



1 DOCK PLAN
02 SCALE: 1/8"=1'-0" A/R:N/A

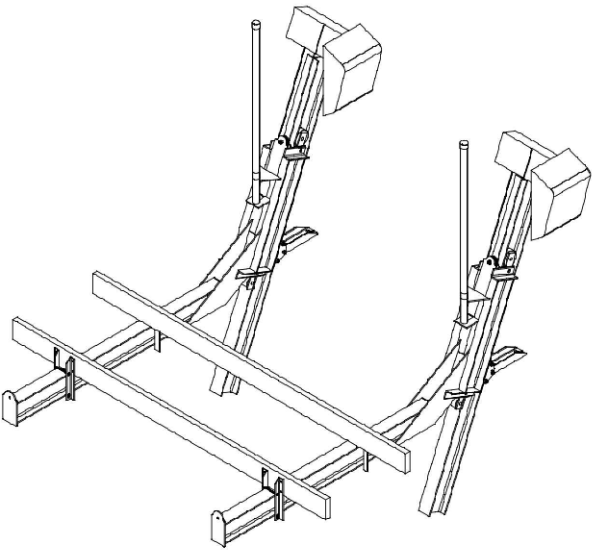


Hurricane Boat Lifts' Boat Elevator lift CAT 3

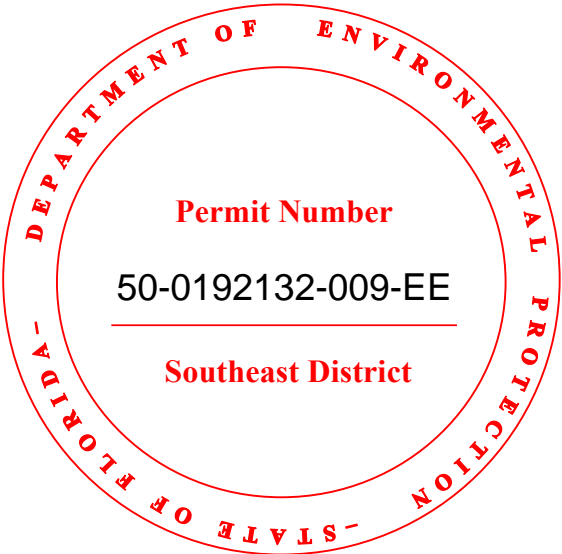

THE BOTTOM OF THE KEEL OF ANY BOAT SHALL NOT BE HOISTED GREATER THAN ONE FOOT ABOVE THE MINIMUM SEAWALL ELEVATION. IN NO CASE SHALL THE LIFT BE HIGHER THAN THE SUPERSTRUCTURE OF THE BOAT WHEN LIFTED. (PER TOWN OF HIGHLAND BEACH CODE OF ORDINANCES, SECTION 30-131, - DEFINITIONS OF TERMS)

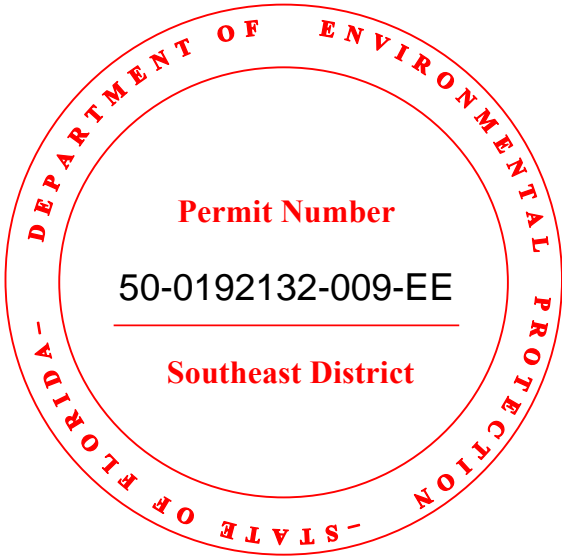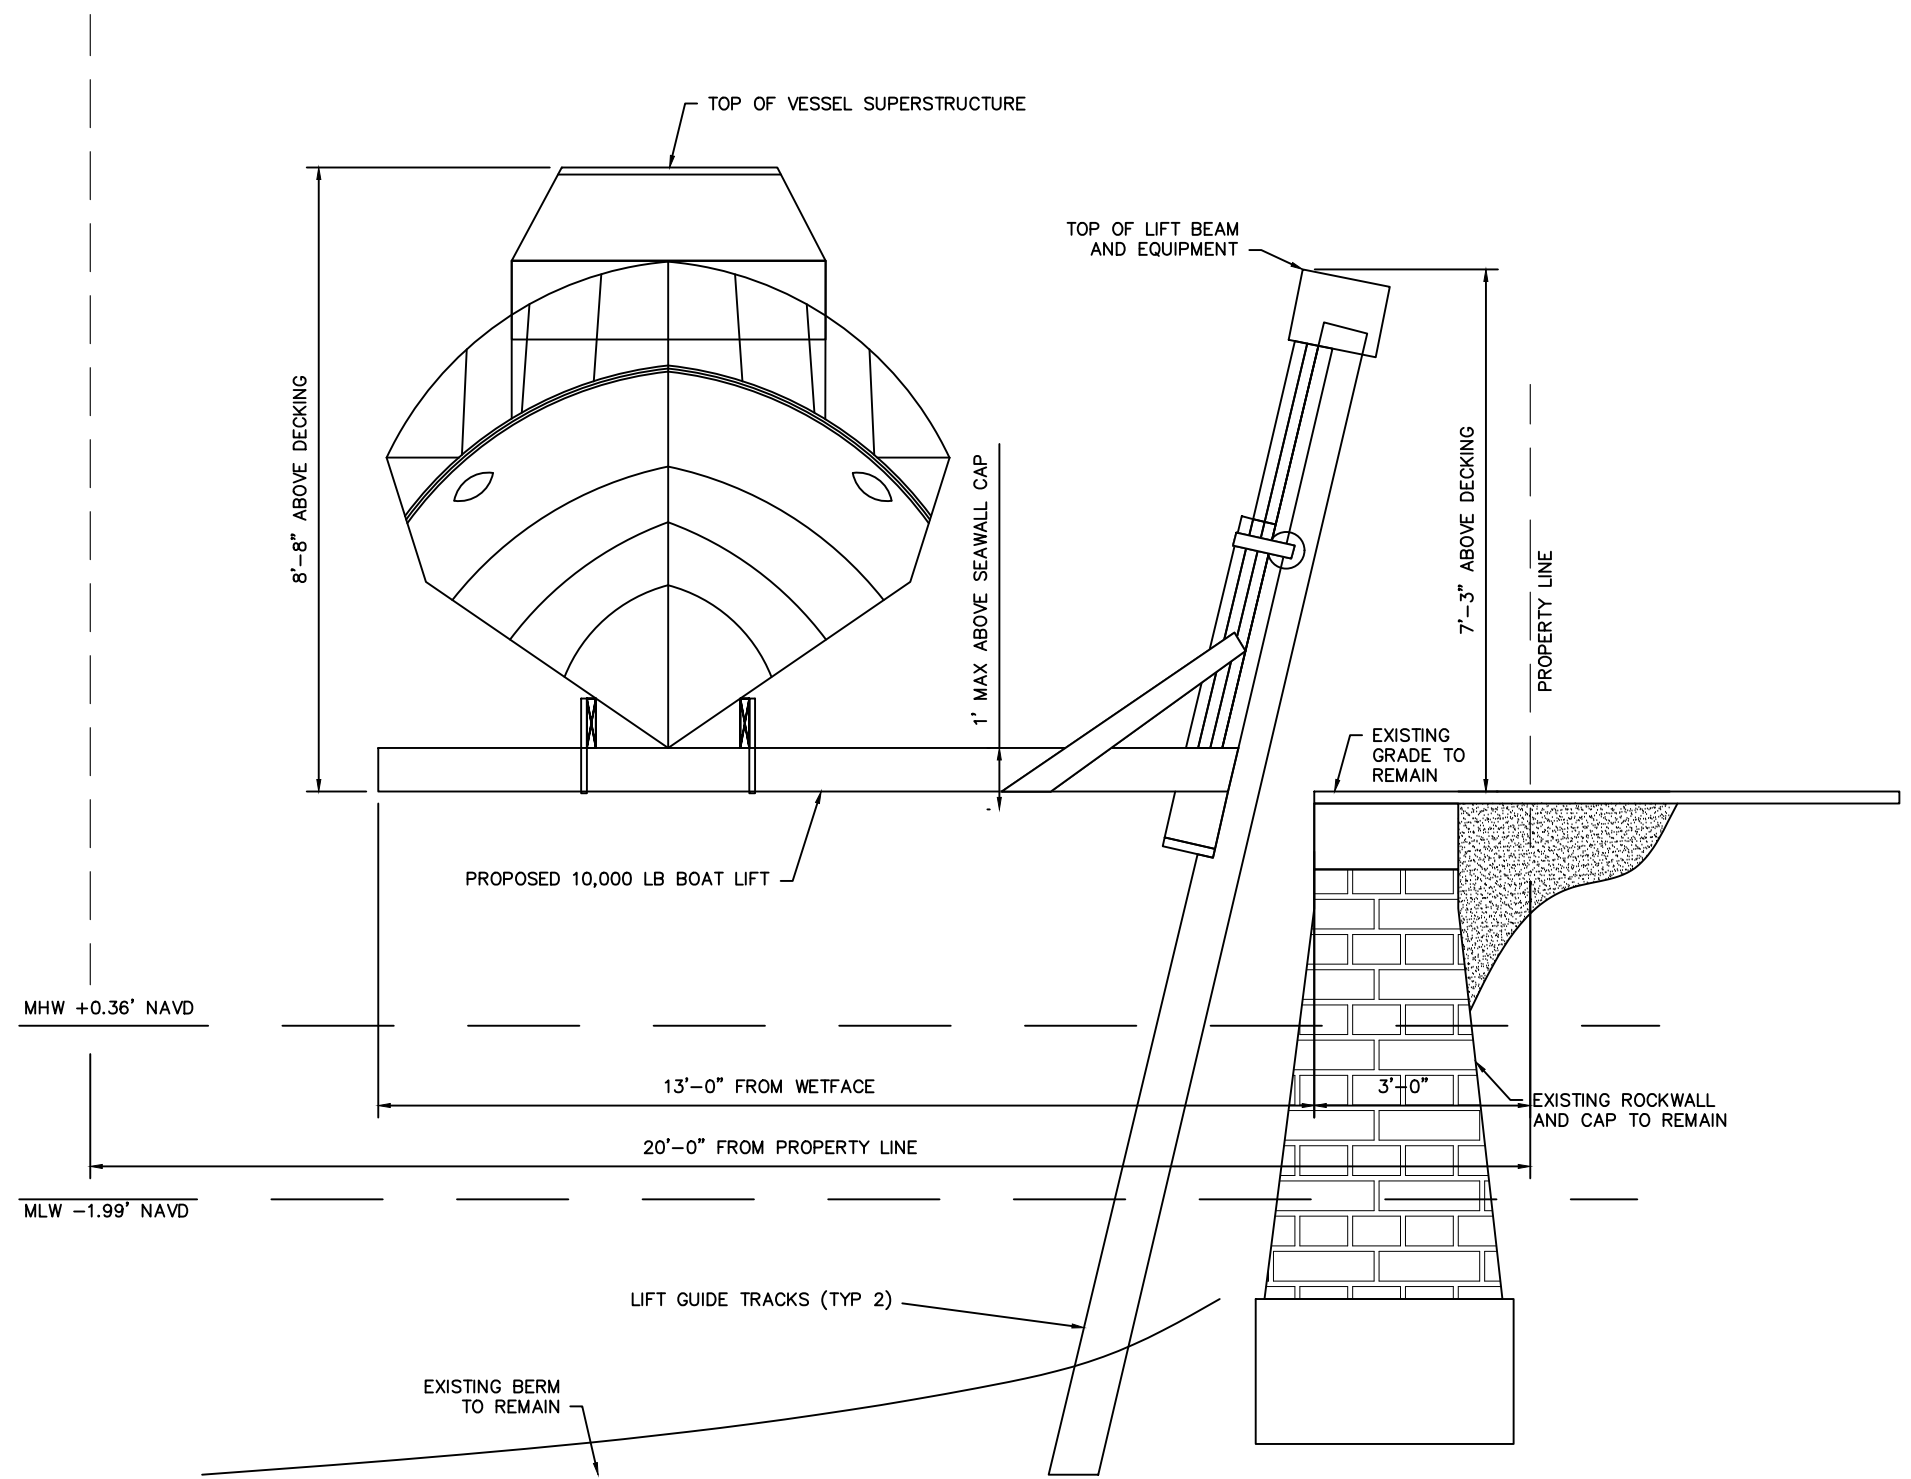

DRAFTING SERVICES
CAD-CON DESIGN LLC
772-408-8175
WWW.CADCONDESIGN.COM
411@CADCONDESIGN.COM

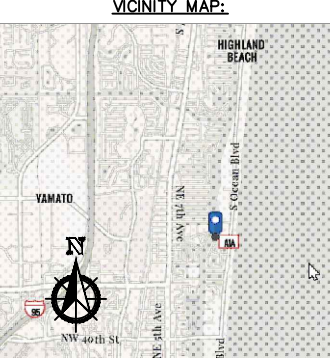

GENERAL NOTES:

PLOT SIZE 11X17 TABLOID



PAUL WELCH INC.
FLORIDA REGISTRATION #29945
MECHANICAL * ELECTRICAL * CIVIL ENGINEERING
1984 S.W. BILTMORE ST., SUITE #114
PORT ST. LUCIE, FL 34984
(772) 785-9888

JOB NAME:
1100 Highland Beach Drive,
Apt A, Highland Beach, FL 33487

DRAWING NAME:
Hurricane Boat Lift
ELEVATION

CONTRACTOR:

ENGINEER OF RECORD

REVISION	DATE
R1	2/2/2022

DRAWN BY:
CadConDesign.com
DATE DRAWN:
DATE SUBMITTED:

DRAWING NO.
03

1 DOCK & LIFT SEC
03 SCALE: 3/8" = 1'-0" A/R:N/A