


CREEKSIDE PARK SUBDIVISION


LOCATED IN THE SOUTHEAST CORNER OF SECTION 31, TOWNSHIP
42 NORTH, RANGE 6 WEST, GILA-SALT RIVER PRINCIPAL MERIDIAN

COLORADO CITY, ARIZONA

DECEMBER, 2023

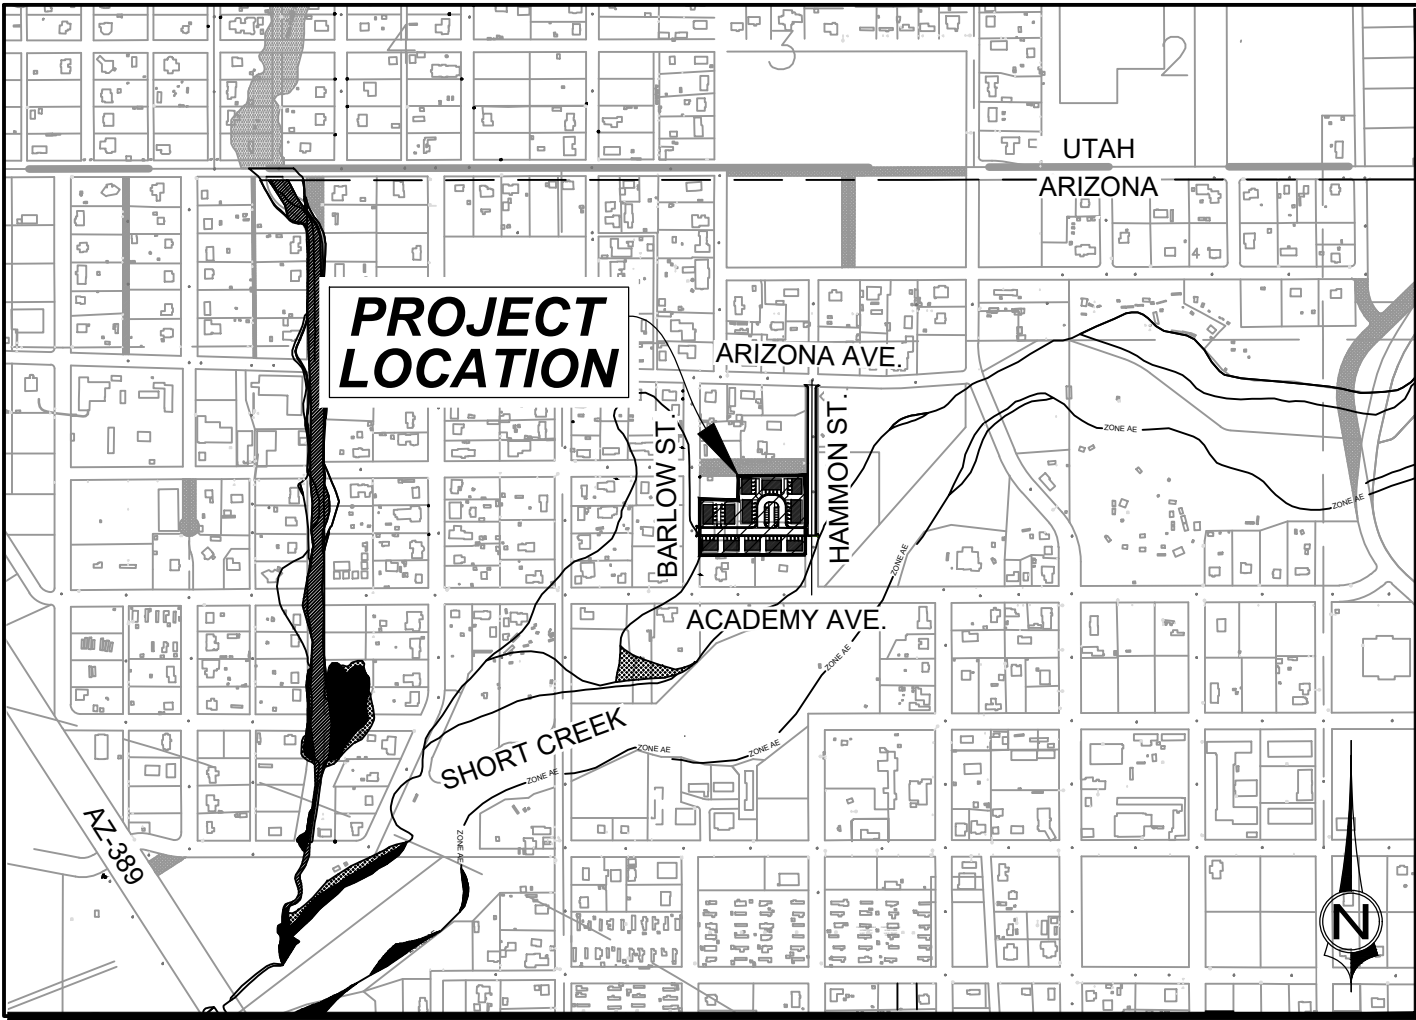


VICINITY MAP (N.T.S.)

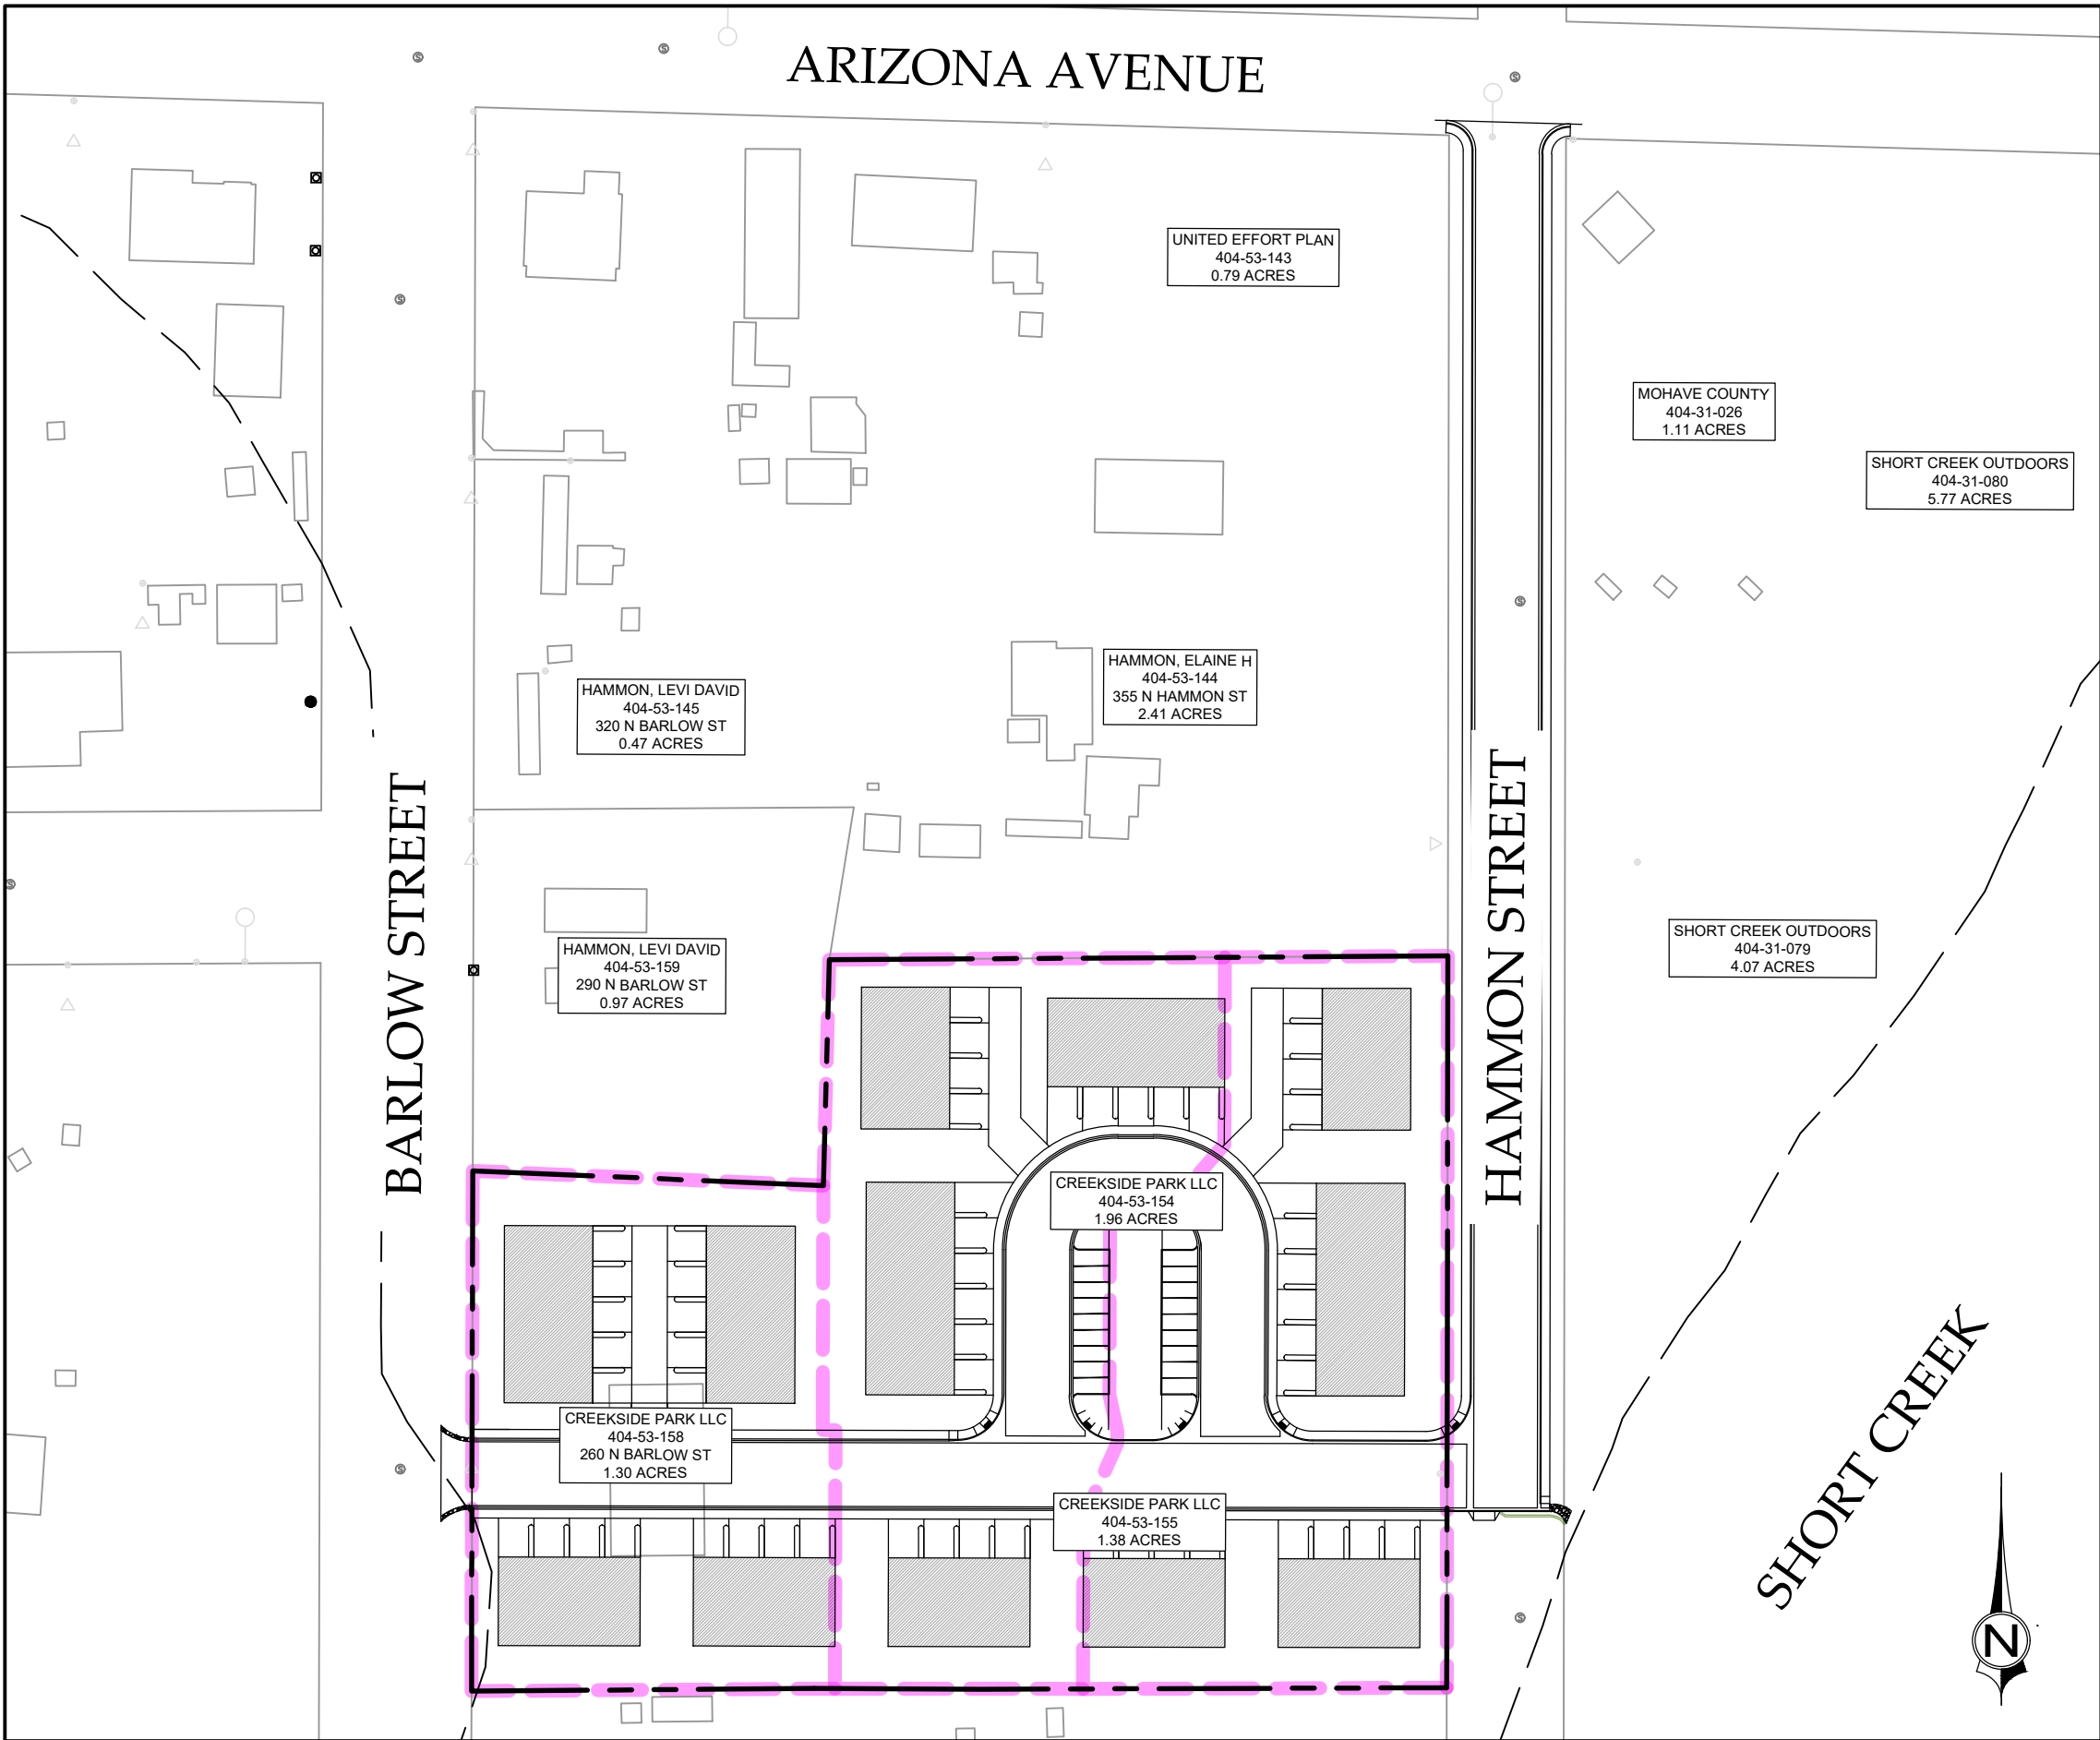

PROJECT MAP (N.T.S.)

OWNER
ANTHONY HAMMON
PO BOX 178
HURRICANE, UT 84737
435.691.4064

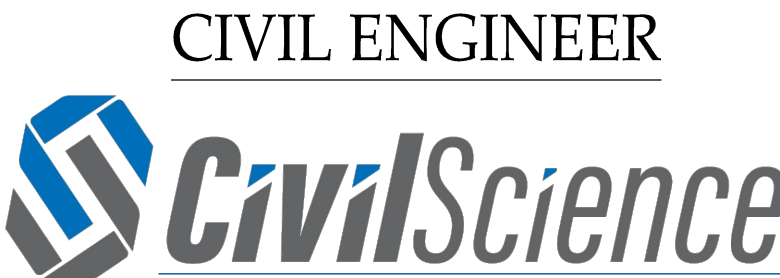

SHEET INDEX		
SHEET NO.	SHEET	SHEET TITLE
1	CV	COVER
2	GN01	GENERAL NOTES
3	GN02	LEGEND & ABBREVIATIONS
4	TS01	TYPICAL SECTIONS
5	SP01	SITE PLAN
6	GP01	GRADING PLAN
7	UP01	UTILITY PLAN
8	PP01	PLAN & PROFILE
9	DT01	DETAILS

COVER

CREEKSIDE SUBDIVISION
COLORADO CITY, AZ

NOT FOR
CONSTRUCTION

REVISION			
NO.	DESCRIPTION	BY	DATE

THIS DOCUMENT AND THE IDEAS HEREIN ARE THE PROPERTY OF CIVIL SCIENCE, INC. AND IS NOT TO BE REPRODUCED, MODIFIED OR USED IN WHOLE OR IN PART FOR ANY OTHER PROJECT OR EXTENSION OF THIS PROJECT EXCEPT BY WRITTEN AUTHORIZATION OF CIVIL SCIENCE, INC.

PROJ. #	FF 22301.00
DATE:	DEC. 2023
DESIGN BY:	RBIII
CHECKED BY:	JGJ
SHEET	CV

1 OF 9

