


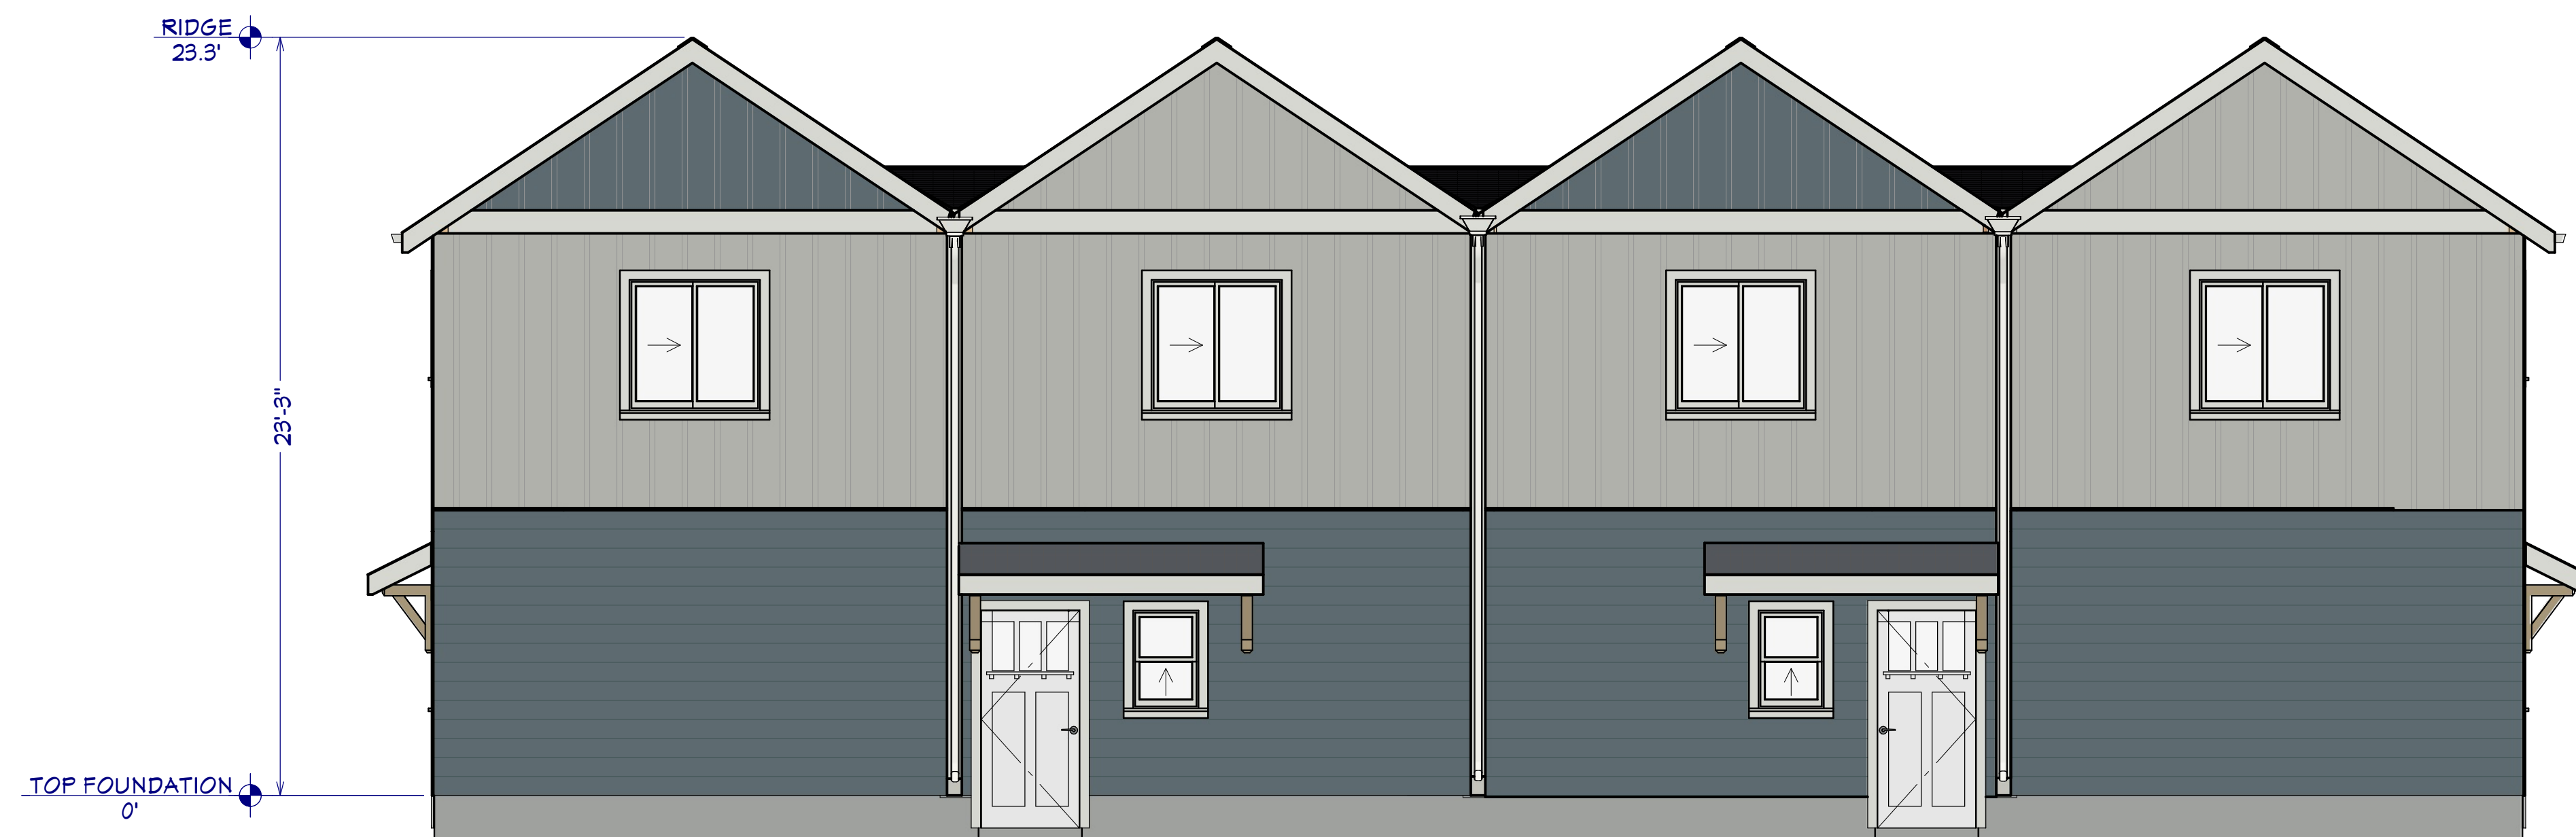

Exterior Elevation Front South



Exterior Elevation East Right



Exterior Elevation Left West



Exterior Elevation Back North

THESE DRAWINGS ARE THE PROPRIETARY WORK
PRODUCT AND PROPERTY OF OLIN HOMES LLC.
DEVELOPED FOR THE EXCLUSIVE USE OF OLIN
HOMES LLC USE OF THESE DRAWINGS AND
CONCEPTS CONTAINED THEREIN WITHOUT THE
WRITTEN PERMISSION OF OLIN HOMES LLC IS
PROHIBITED AND MAY SUBJECT YOU TO A CLAIM
FOR DAMAGES FROM OLIN HOMES LLC.

LOT 41 DIAMOND RUN
1017 NE EMERALD DR
OLIN HOMES (OR) LLC

OLIN HOMES (OR) LLC
DEAN OLIN
509.727.0817

DRAWINGS PROVIDED BY:

DATE:

4/16/2026

SCALE:

1/4"=1' @ 24x36
1/8"=1' @ 11x17

SHEET:

1