


P:\Projects\CW\121-04-0008 Preserve at Howey\Design\Dwgs\Plots\121-04-0008 Msite.dwg

TOGETHER WITH THOSE APPURTENANT EASEMENTS AS SET FORTH AND GRANTED BY EAGLES LANDING AT OCOEE, INC., A FLORIDA CORPORATION, TO HOWEY IN THE HILLS, A FLORIDA LIMITED PARTNERSHIP, IN THAT DEVELOPMENT AGREEMENT AND GRANT OF EASEMENTS, RECORDED NOVEMBER 10, 2005 IN OFFICIAL RECORDS BOOK 3003, PAGE 1377, OF THE PUBLIC RECORDS OF LAKE COUNTY, FLORIDA.

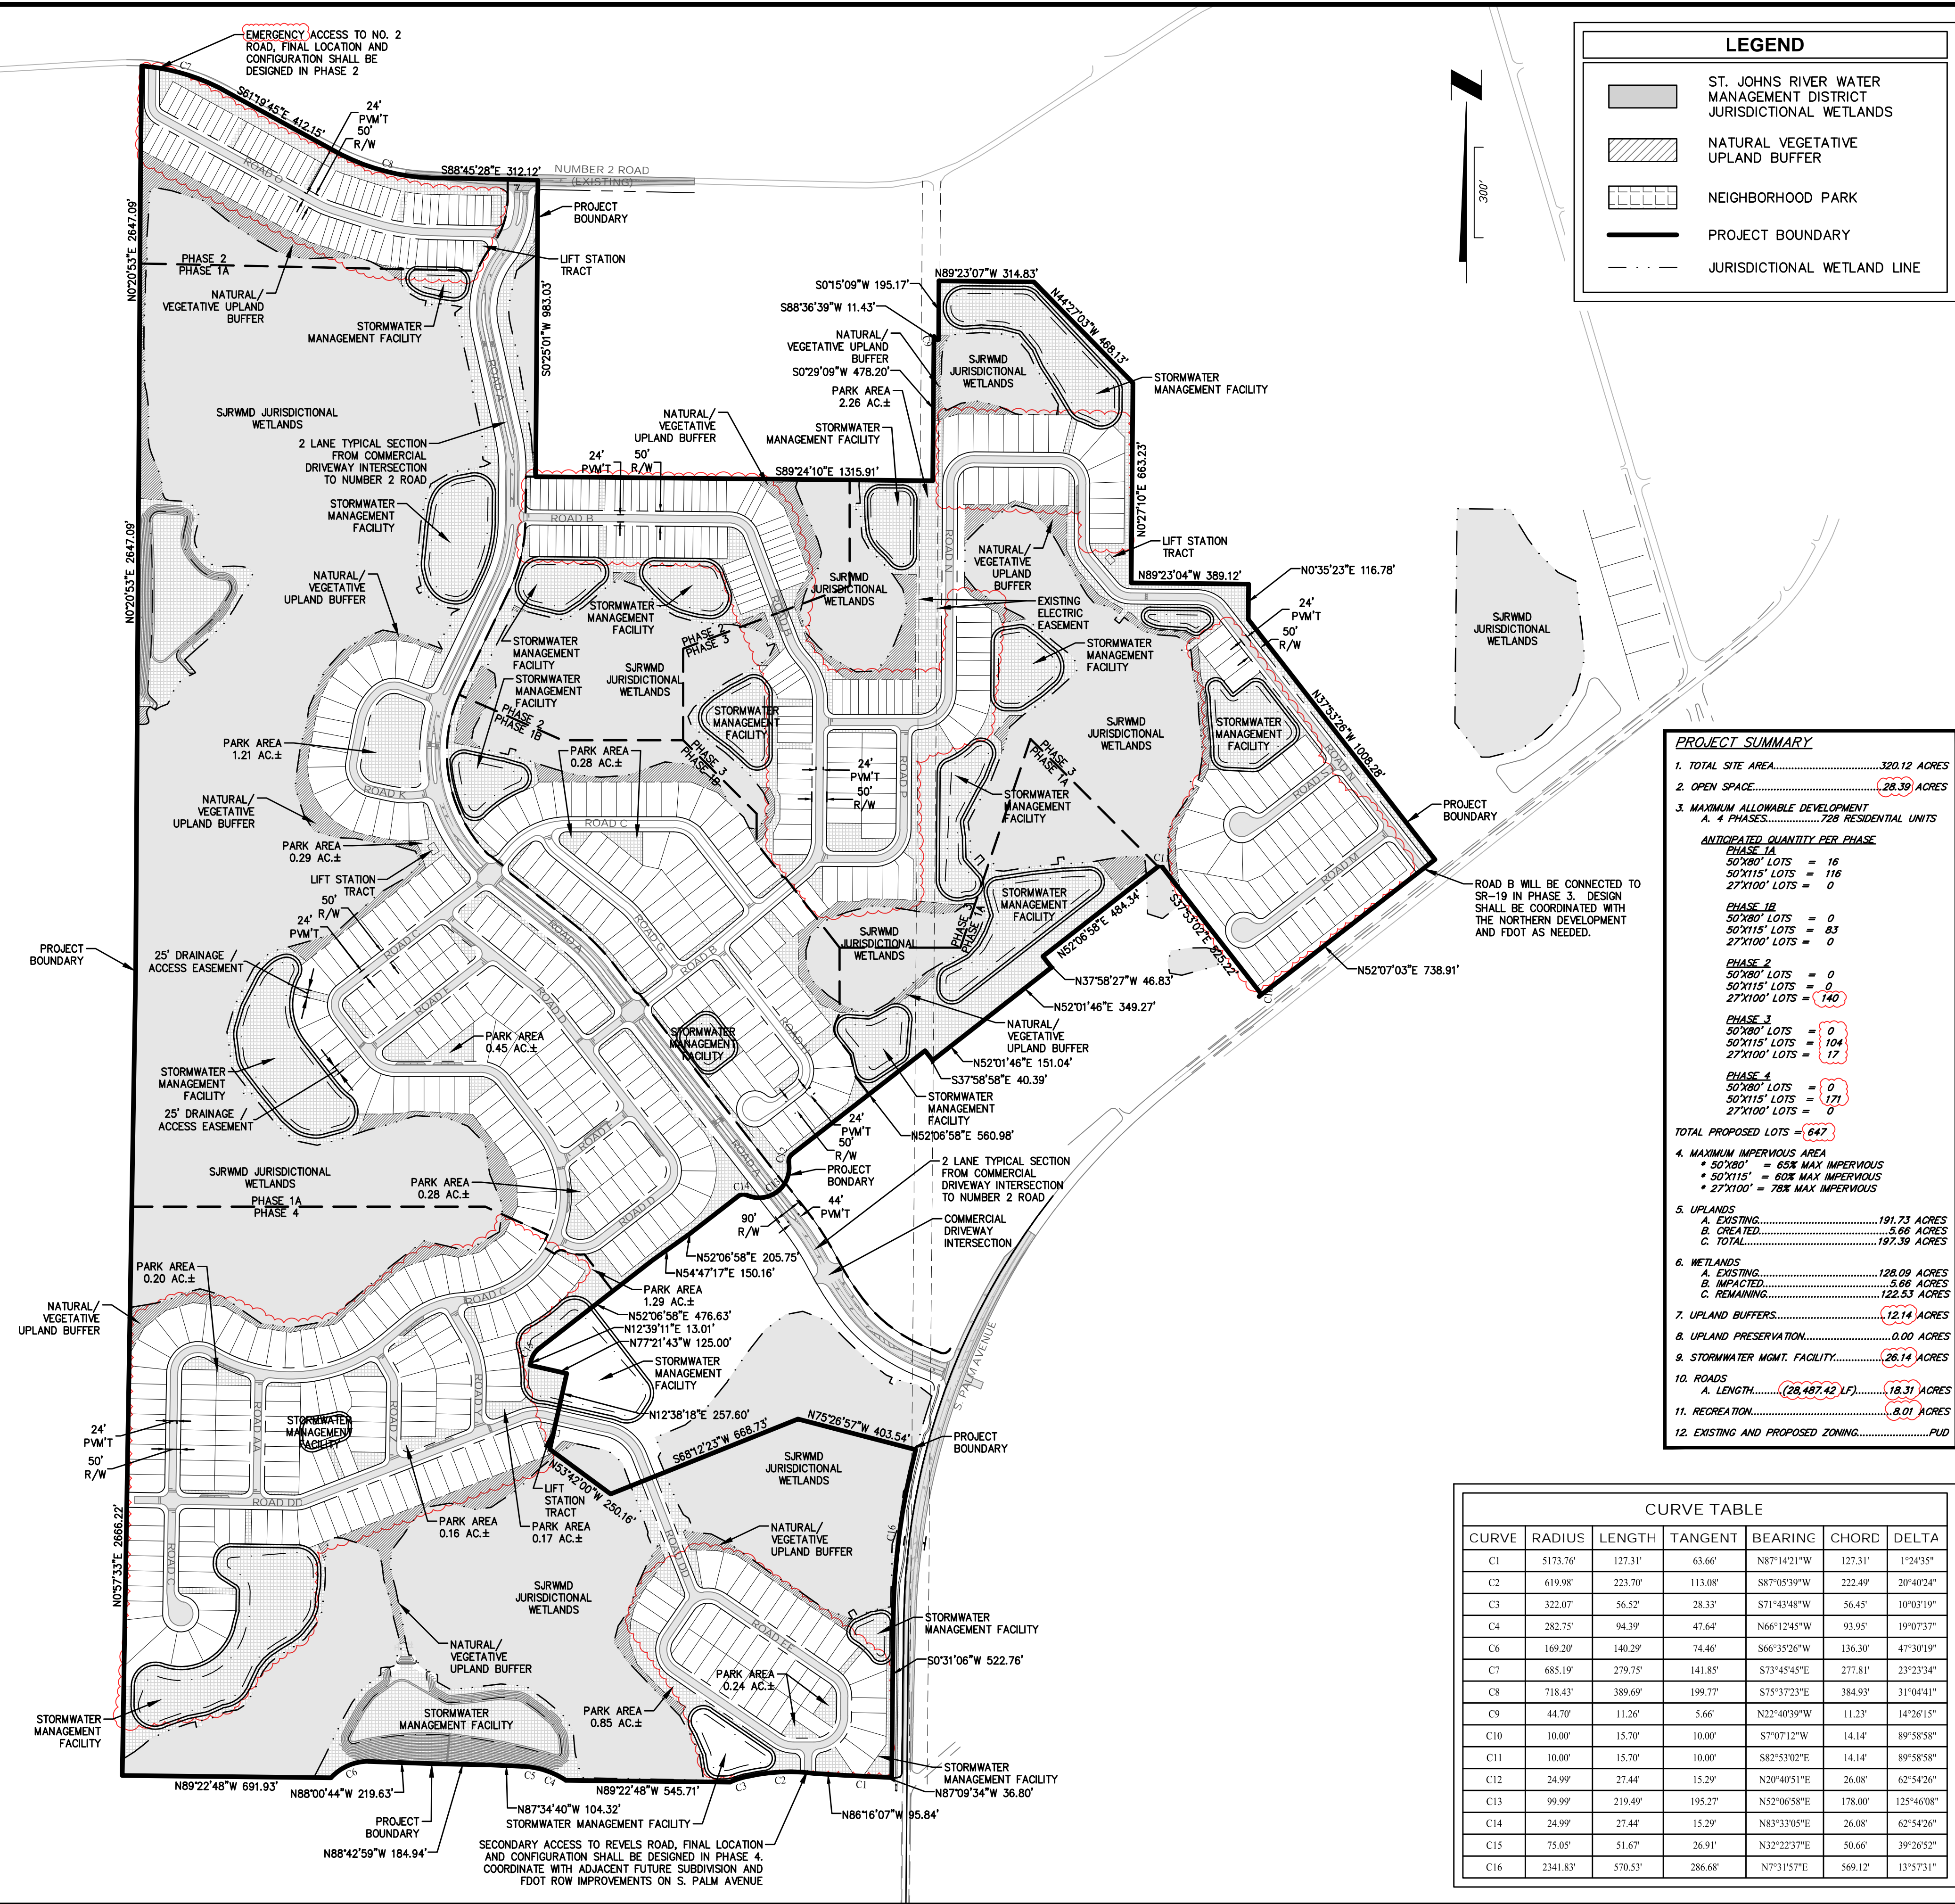

CURVE TABLE						
CURVE	RADIUS	LENGTH	TANGENT	BEARING	CHORD	DELTA
C1	5173.76	127.31	63.66	N87°142'1"W	127.31	1°24'35"
C2	619.98	223.70	113.08	S87°05'39"W	222.49	20°40'24"
C3	322.07	56.52	28.33	S71°43'48"W	56.45	10°03'19"
C4	282.75	94.39	47.64	N66°12'45"W	93.95	19°07'37"
C6	169.20	140.29	74.46	S66°35'26"W	136.30	47°30'19"
C7	685.19	279.75	141.85	S73°45'45"W	277.81	23°23'34"
C8	718.43	389.69	198.77	S75°37'23"E	384.93	31°04'41"
C9	44.70	11.26	5.66	N22°40'39"W	11.23	14°26'15"
C10	10.00	15.70	10.00	S7°07'12"W	14.14	89°58'58"
C11	10.00	15.70	10.00	S82°53'02"E	14.14	89°58'58"
C12	24.99	27.44	15.29	N20°40'15"E	26.08	62°54'26"
C13	99.99	219.49	195.27	N52°06'58"E	178.00	125°46'08"
C14	24.99	27.44	15.29	N83°33'05"E	26.08	62°54'26"
C15	75.05	51.67	26.91	N23°22'37"E	50.66	39°26'52"
C16	2341.83	570.53	286.68	N7°31'57"E	569.12	13°57'31"

CW **Connelly & Wicker Inc.**
Planning • Engineering • Landscape Architecture
 10060 Skinner Lake Drive, Suite 500 Jacksonville, Florida 32246
 (904) 265-3030 FAX: (904) 265-3031 www.cwieng.com
 Florida Registry 3650 L.A. Number: LC26000311

1	2	
---	---	---	---	---	---	---	---	---	----	----	-----	-----	

MASTER SITE PLAN

HILLSIDE GROVE
HOWEY IN THE HILLS
PREPARED FOR
MERITAGE HOMES

JUSTIN ELLERY WILLIAMS
P.E. NUMBER: 69260
Reg. Engineer

Project No.: 21-04-0008	
Designed: JEW	Drawn: JEW
Checked: JEW	O.C.: RCW
Date: AUGUST 2022	
Scale: 1" = 300'	