

EXTENSION OF APPROVAL LETTER

VIA E-MAIL: engineering@adico-llc.com

DATE: November 25, 2024

TO: Dinh Ho – Consulting Engineer

Adico, LLC

FROM: EHRA/Michael Turzillo

Planner II - Planning & Visioning

EXTENSION OF APPROVAL LETTER: Ellwood Detention Reserve 'E' Phase 1 Preliminary Plat

EHRA Engineering is requesting an extension of approval for the preliminary plat of Ellwood Detention Reserve 'E' Phase 1. This plat was approved by Iowa Colony City Council on 1/08/2024 and will expire on 1/08/2025. Please include this item on the 12/9/2024 City Council agenda and allow an extension of approval of six months.

See the attached preliminary plat of Ellwood Detention Reserve 'E' Phase 1 for your reference and let me know if you require anything further to facilitate this request.

Regards,

Michael Turzillo,

huro

Planner II

EHRA

GENERAL NOTES:

- Bearing orientation is based on the Texas State Plane Coordinate System of 1983, South Central Zone as determined by GPS measurements.
- The Coordinates shown hereon are Texas South Central Zone No. 4204 state plane grid coordinates (NAD 83) and may be brought to surface by applying the following scale factor:
- According to the Federal Emergency Management Agency Flood Insurance Rate Map, Brazoria County, Texas, Community Panel No.48039C0110K, dated December 30, 2020, the

property lies within Floodway, Zone AE, Shaded Zone X, and Unshaded Zone X. This flood statement does not imply that the property or structures thereon will be free from flooding or flood damage. On rare occasions floods can and will occur and flood heights may be increased by man-made or natural causes. The location of the flood zone was determined by scaling from said FEMA map. The actual location, as determined by elevation contours, may differ. Edminster, Hinshaw, Russ & Associates, Inc. d/b/a EHRA, assumes no liability as to the accuracy of the location of the flood zone limits. This flood statement shall not create liability on the part of Edminster, Hinshaw, Russ & Associates, Inc. d/b/a EHRA.

- B.C.C.F. indicates Brazoria County Clerk's File. B.L. indicates Building Line.
 D.E. indicates Drainage Easement E.A. indicates Emergency Access Easement. M.H. indicates Manhole. P.G. indicates Page.
 P.A.E. indicates Permanent Access Easement.
 P.O.B. indicates Point of Beginning.
 P.U.E. indicates Public Utility Easement. PVT. indicates Private. R indicates Radius. R.O.W. indicates Right-Of-Way. S.S.E. indicates Sanitary Sewer Easement. STM.S.E. indicates Storm Sewer Easement. U.E. indicates Utility Easement.
- VOL. indicates Volume.
 W.L.E indicates Water Line Easement. $m{\chi}$ indicates change in street name. The property subdivided in the foregoing plat lies in Brazoria County, the City of Iowa Colony, Brazoria County M.U.D. No. 57, and Brazoria County Drainage District #5.
- Property within the boundaries of this plat and adjacent to any drainage easement, ditch, gully, creek, or natural drainage way shall hereby be restricted to keep such drainage ways and easements clear of fences buildings, plantings, and other obstructions.
- This plat is subject to the Rally 288 West PUD Ordinance No. 2022-09.
- Contour lines shown hereon are based on the NGS Benchmark E 306 being noted
- Preliminary, this document shall not be recorded for any purpose and shall not be used or viewed or relied upon as a final survey document.
- The approval of the preliminary plat shall expire twelve (12) months after City Council approval unless the final plat has been submitted for final approval during that time. An extension of time may be given at the discretion of the City Council for a single extension period of six (6)
- Drainage plans to be provided prior to final plat submittal.
- Reserve 'E' shall provide 1.11 acres of parkland as it complies with the requirements for areas within a detention reserve to be considered parkland.
- Final Plat is subject to the conditions and approval of the General Plan and adjacent plats.
- Reserve 'E' will be owned and maintained by Brazoria County M.U.D. No. 57.

- BRAZORIA COUNTY DRAINAGE DISTRICT NO. 5 NOTES:
- Slab elevations (finished floor) shall be a minimum of 2 feet above natural grade
- All drainage easements shown hereon shall be kept clear of fences, buildings, plantings and other obstructions to the operation and maintenance of drainage facilities.

All property shall drain into the drainage easement only through an approved drainage structure.

- All drainage easements and detention pond reserves shown on this plat, will be maintained by the property owners and/or business owners; provided, however, and governmental entity have jurisdiction, including, without limitation, Brazoria County, Texas and Brazoria County Drainage District #5, shall have the right, but not the obligation to enter upon the drainage easements to perform maintenance operations at any time after the date hereof.
- The property identified in the foregoing plat lies within Brazoria County Drainage District #5.
- This rural subdivision employs a natural drainage system, which is intended to provide drainage for the subdivision that is similar to that which existed under pre-development conditions. Thus, during large storm events, ponding of water should be expected to occur in the subdivision to the extent it may have prior to development, but such ponding should not remain for an extended period of
- Land use within the subdivision is limited to an average imperviousness of no more than 72 percent. The drainage and/or detention system has been designed with the assumption that this
- Other than shown hereon, there are no pipeline easements or pipelines within the boundaries of

replat and/or redesign of the system may be necessary.

average percent, imperviousness will not be exceeded. If this percentage is to be exceeded, a

- All storm water drainage pipes, culverts, tiles or other (includes driveway culverts) will be minimum
- Dedicated drainage easement(s) granted to Brazoria County Drainage District #5 for drainage maintenance purposes shall include 45 feet top of bank, plus the sum (footage) of both ditch side slopes and channel bottom and 45 feet of bank on the opposite bank.
- Dedicated ingress/egress accesses are granted to Brazoria County Drainage District #5 (see District Resolution No 2007-06 & 2007-07). Access will be gated and locked with Brazoria County Drainage District #5's lock.
- Prohibited use of "metal" pipe in storm water/sewer applications (See District Resolution No.
- Prohibited use of "rip rap" in storm water/sewer applications. (District Policy).
- Pipelines, utility lines and other crossing under any Brazoria County Drainage District #5 ditch require approval and permitting prior to construction.
- All dedicated storm water drainage and/or access easements to be granted to Brazoria County Drainage District #5 by the property owner will be initiated and recorded, at the property owner's expense, in Brazoria County, Texas with a "Recorded Document Number" affixed to said easement

prior to final approval granted by Brazoria County Drainage District #5 Board of Commissioners.

- It will be the property owner's responsibility to verify if any Brazoria County Drainage District # 5 'Dedicated" drainage easements are on or cross their property. If so, the property owner will comply as stated within the recorded easement.
- Project field start-up will start within 365 calendar days from date shown here. Continuous and reasonable field site work is expected. See Brazoria County drainage criteria manual section 1, Introduction; Sub-Section 1.5. Plat and Plan approval process, and drainage acceptance procedures; time limit for approval and Brazoria County Drainage District #5 Resolution 2011-1, allowable time(s) and procedures for starting-up approved projects.

RESERVE TABLE

| RESERVE | RESTRICTIONS | SQ. FT. | ACREAGE |
|---------|---|------------|---------|
| Е | DETENTION, LANDSCAPE, OPEN SPACE, RECREATION & UTILITY PURPOSES | 665,900.16 | 15.29 |
| | | | |

LINE TABLE

| LINE | ANGLE | DISTANC |
|------|---------------|---------|
| L1 | S 62°27'14" W | 80.0 |
| L2 | S 01°39'41" E | 87.7 |
| L3 | S 01°34'33" E | 84.2 |

PARKLAND TABLE


| PLAT | ACREAGE |
|---|---------------------------------|
| BCMUD NO. 57 LIFT STATION NO. 3 | 0.00 AC. |
| BCMUD NO. 57 WATER PLANT | 0.00 AC. |
| DAVENPORT PKWY. ST. DEDICATION | 0.00 AC. |
| ELLWOOD DETENTION RESERVES 'A' AND 'B' | 1.60 AC. |
| ELLWOOD DETENTION RESERVE 'C' | 0.00 AC. |
| ELLWOOD DETENTION RESERVE 'D' | 1.13 AC. |
| ELLWOOD DETENTION RESERVE 'E' PH. 1 | 1.11 AC. |
| ELLWOOD KARSTEN BLVD. PH. 1 ST. DEDICATION | 0.00 AC. |
| ELLWOOD KARSTEN BLVD. PH. 2 ST. DEDICATION | 0.00 AC. |
| ELLWOOD KARSTEN BLVD. PH. 3 ST. DEDICATION | 0.00 AC. |
| ELLWOOD RECREATION RESERVE | 1.83 AC. |
| ELLWOOD SECTION 1A | 0.00 AC. |
| ELLWOOD SECTION 1B | 1.07 AC. |
| TOTAL | 6.74 AC. |
| 1) PARKLAND IN DETENTION RESERVES IS CALCULATED AT 50 AREA OF THE MAINTENANCE BERM, IF MAINTENANCE BERM TRAILS, IS AN AVERAGE MINIMUM WIDTH OF 30' AND A MINIM OF 20', AND HAS SIDE SLOPES THAT DO NOT EXCEED A 5:1 F 2) ALL OTHER PARKLAND IS CALCULATED AS THE TOTAL OF R WITH A "RECREATION" RESTRICTION. | INCLUDES MUM WIDTH RATIO. |

C.R. 63/DUBUQUE PKW C.R. 62/AIRLINE RD NO. 1. **VICINITY MAP** KEY MAP 692H NORTH 1" = 2,640'

LAND USE TABLE


| PLAT | SF - 60's | SF - 50's | COMM. | INST. | ARTERIALS & COLLECTORS | PARKS & OPEN SPACE | TOTAL |
|--|-------------------|-------------------|-------------------|------------------|------------------------|--------------------|-------------------|
| BCMUD NO. 57 LIFT STATION NO. 3 | - | - | - | 0.17 AC. | - | - | 0.17 AC |
| BCMUD NO. 57 WATER PLANT | - | - | - | 1.03 AC. | - | - | 1.03 AC |
| DAVENPORT PKWY. ST. DEDICATION | - | - | - | - | 1.67 AC. | - | 1.67 AC |
| ELLWOOD DETENTION RESERVES 'A' AND 'B' | - | - | - | - | - | 24.70 AC. | 24.70 AC |
| ELLWOOD DETENTION RESERVE 'C' | - | - | 9.11 AC. | - | - | - | 9.11 AC |
| ELLWOOD DETENTION RESERVE 'D' | - | - | - | - | - | 14.07 AC. | 14.07 AC |
| ELLWOOD DETENTION RESERVE 'E' PH. 1 | - | - | - | - | - | 15.29 AC. | 15.29 AC |
| ELLWOOD KARSTEN BLVD. PH. 1 ST. DEDICATION | - | - | - | - | 1.48 AC. | - | 1.48 AC |
| ELLWOOD KARSTEN BLVD. PH. 2 ST. DEDICATION | - | - | - | - | 2.29 AC. | - | 2.29 AC |
| ELLWOOD KARSTEN BLVD. PH. 1 ST. DEDICATION | - | - | - | - | 2.65 AC. | - | 2.65 AC |
| ELLWOOD RECREATION RESERVE | - | - | - | - | - | 1.83 AC. | 1.83 AC |
| ELLWOOD SECTION 1A | 0.51 AC. | 1.28 AC. | - | - | - | - | 1.79 AC |
| ELLWOOD SECTION 1B | 5.82 AC. | 7.22 AC. | - | - | - | 4.47 AC. | 17.51 AC |
| TOTAL | 6.33 AC. (10%) | 8.50 AC. (13%) | 9.11 AC. (14%) | 1.20 AC. (2%) | 8.09 AC. (13%) | 60.36 AC. (48%) | 93.59 AC (100% |

2) THIS TABLE INCLUDES ALL PRELIMINARY PLATS SUBMITTED AT THIS TIME

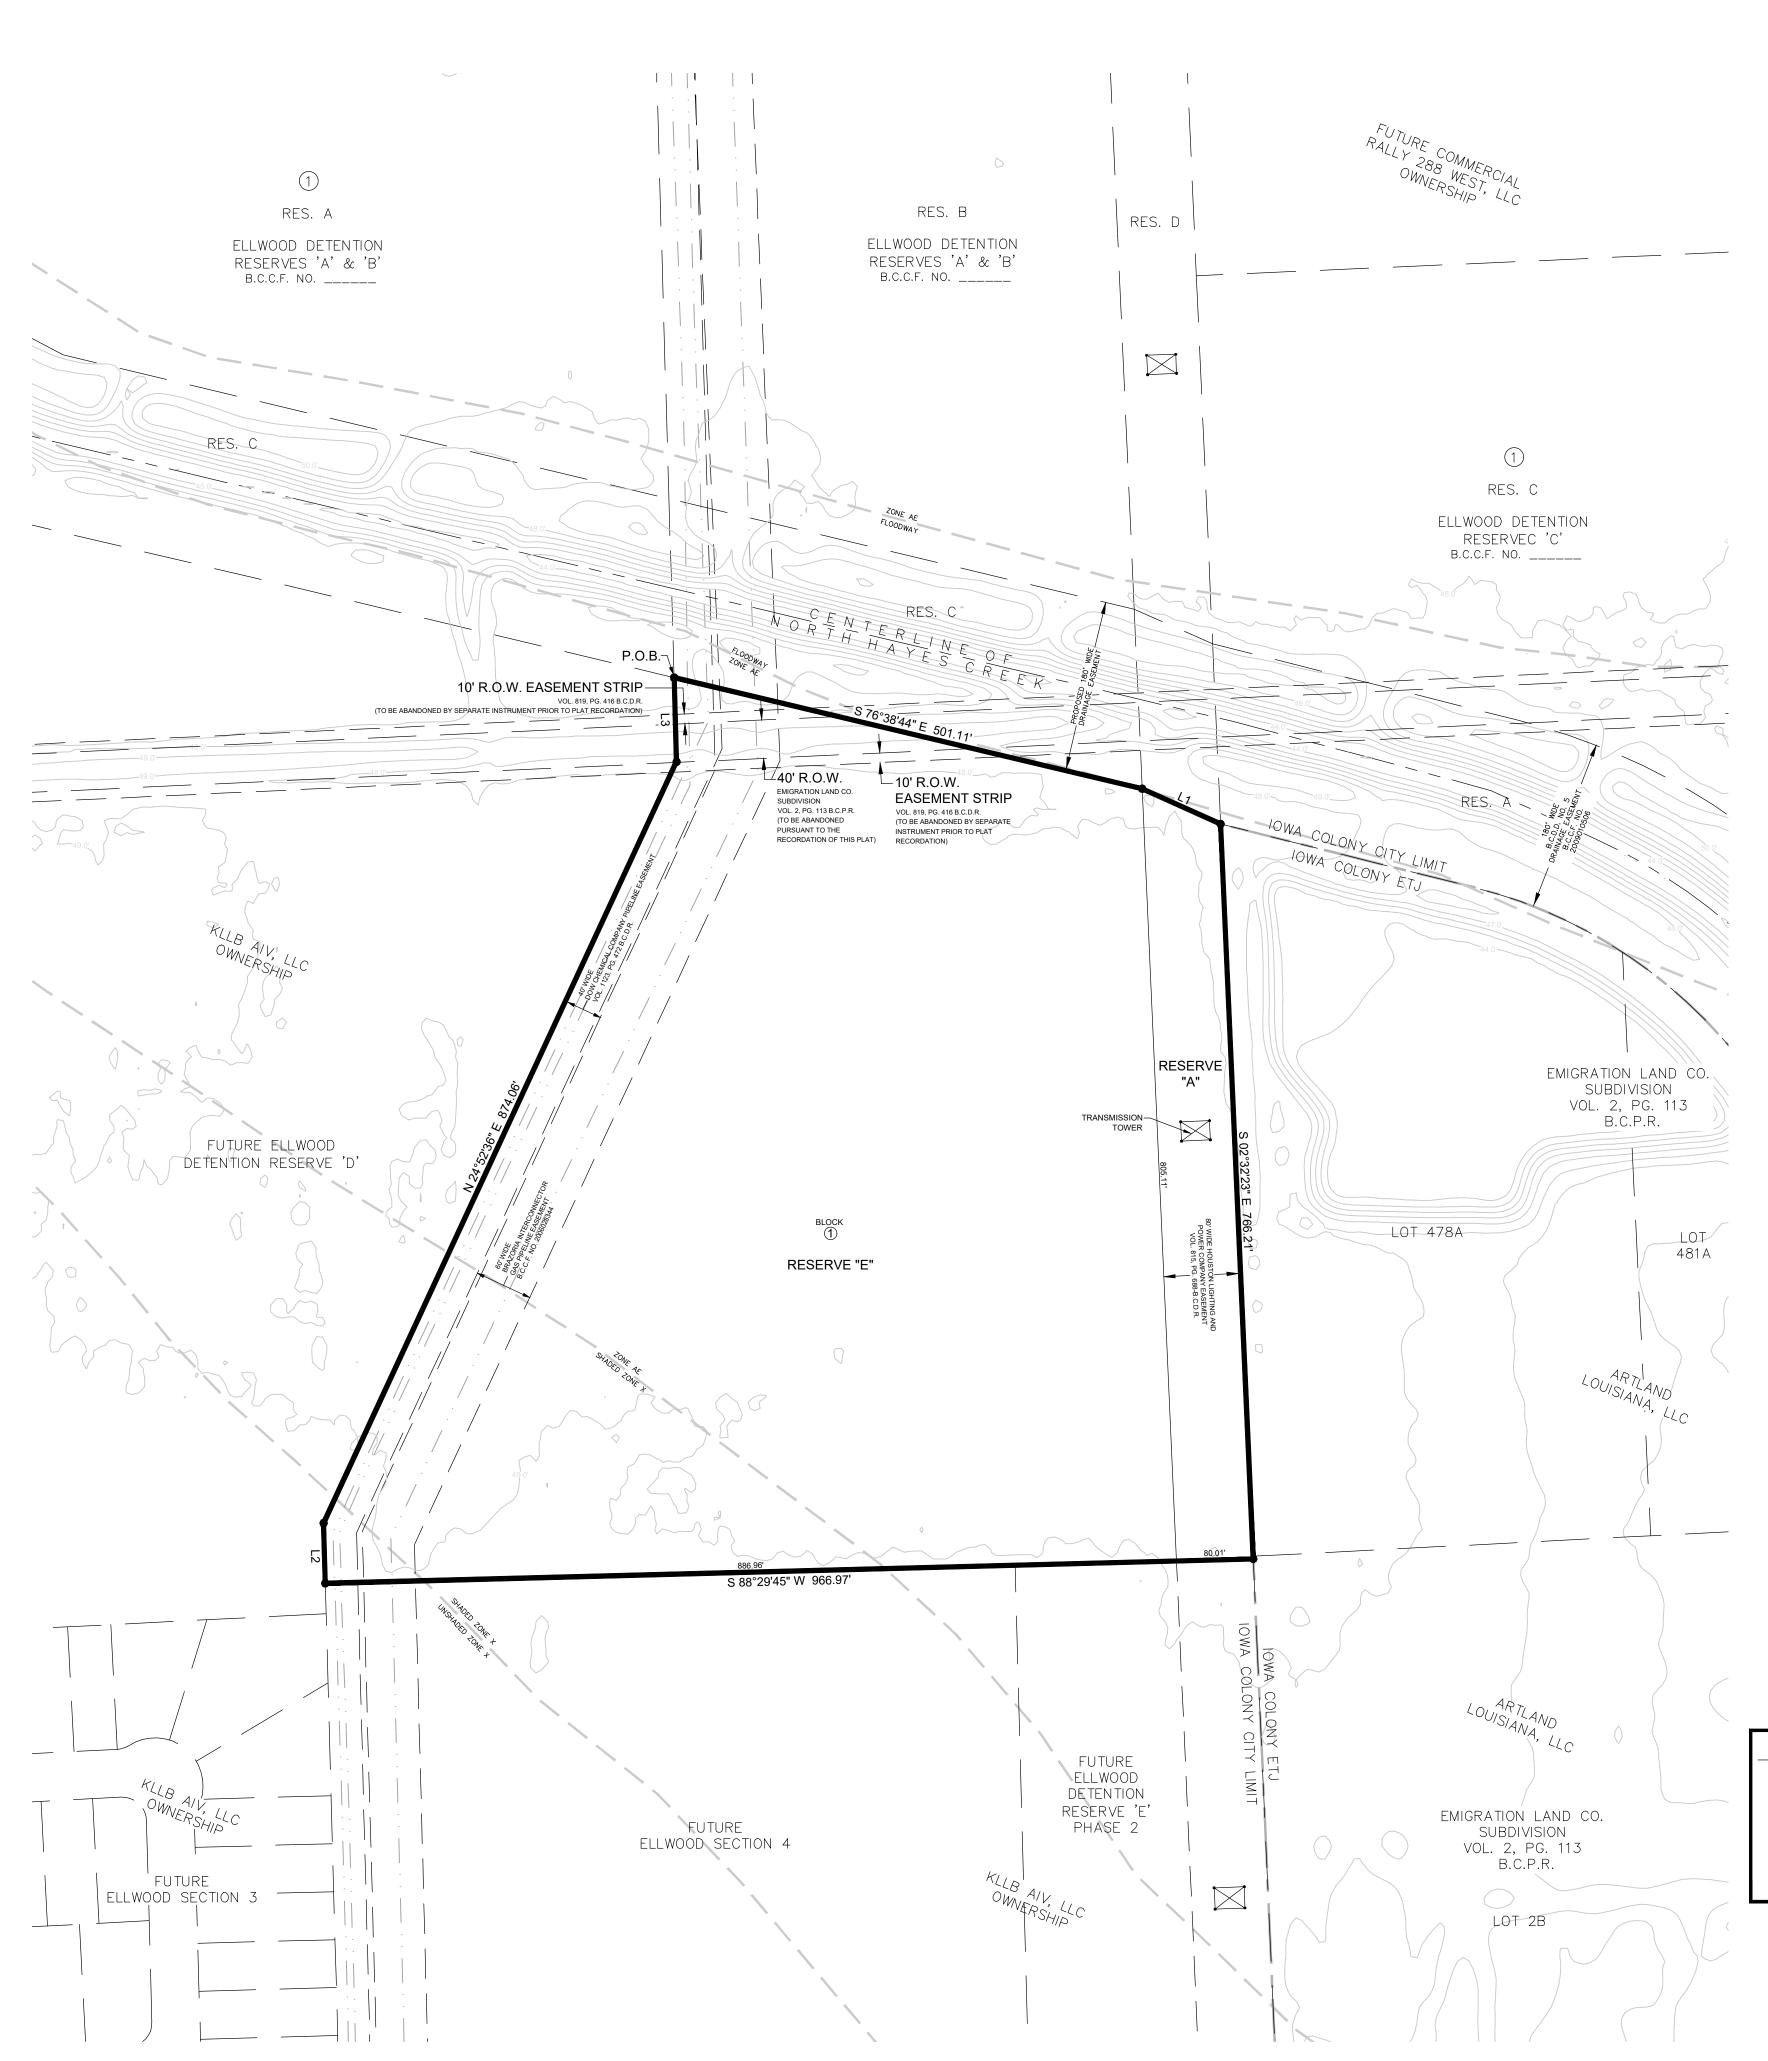

OWNER CONTACT INFORMATION KLLB AIV, LLC 10235 WEST LITTLE YORK, SUITE 200 HOUSTON, TX 77040 281-560-6600

THE RIGHT-OF-WAY FENCE. 3 FEET WEST OF A WHITE WOODEN WITNESS POST AND SET IN THE TOP OF A CONCRETE POST ABOUT FLUSH WITH ELEV.=52.00 (NAVD '88) 1991 ADJUSTMENT

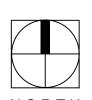

SCALE: 1"=100'

Ellwood Detention Reserve 'E' Phase 1 Preliminary Plat
Being a subdivision of 15.29 acres out of the H.T. & B.R.R. Co. Survey, Section 50, A-512, and being out of of Lots 472, 474, 475, & 478 of the Emigration Land Co. Subdivision, in the City of Iowa Colony, Brazoria County, Texas.

1 Block and 1 Reserve

Owner: KLLB AIV, LLC, a Texas Limited Partnership

ENGINEERING THE FUTURE SINCE 1936

December 13, 2023

TBPE No. F-726 TBPLS No. 10092300

10011 MEADOWGLEN LANE HOUSTON, TEXAS 77042 713.784.4500

EHRA JOB NO. proposed improvements are made herein. All Plans for lar or facilities are subject to change without notice 221-022-201