

SITE PLAN FOR
LIFE OUTREACH CENTER, INC.

LOCATED IN THE 4TH CIVIL DISTRICT OF JEFFERSON COUNTY, TENNESSEE

SCALE : 1" = 20'

DATE : JULY 11, 2025

SIZE : N/A

RECORD : B. 1865, PG. 526 & 528, R.O.J.C.T.

MAP : MAP 24-I, GROUP A, PARCEL 4.04 & 4.05, P.A.O.J.C.T.

SUBD. : SWANNS WOODS II; E-358

SURVEYOR'S CERTIFICATE:

I HEREBY CERTIFY THAT THIS SURVEY IS A CATEGORY 1 SURVEY
AND THAT THE PRECISION RATIO OF THE UNADJUSTED SURVEY IS
AT LEAST 1 : 10,000 OR MEETS THE REQUIREMENTS FOR SMALL LOTS
WITH A MAXIMUM ERROR IN POSITIONAL ACCURACY OF 0.10 OF A FOOT
FOR EACH CORNER AS SHOWN HEREON, IN COMPLIANCE WITH THE
CURRENT TENNESSEE MINIMUM STANDARDS OF PRACTICE.




RODNEY MARTIN, SURVEYOR

357 HINCHEY HOLLOW RD.

JEFFERSON CITY, TENN. 37760

PHONE: (865) 924-4570

rodneymartin@gmail.com

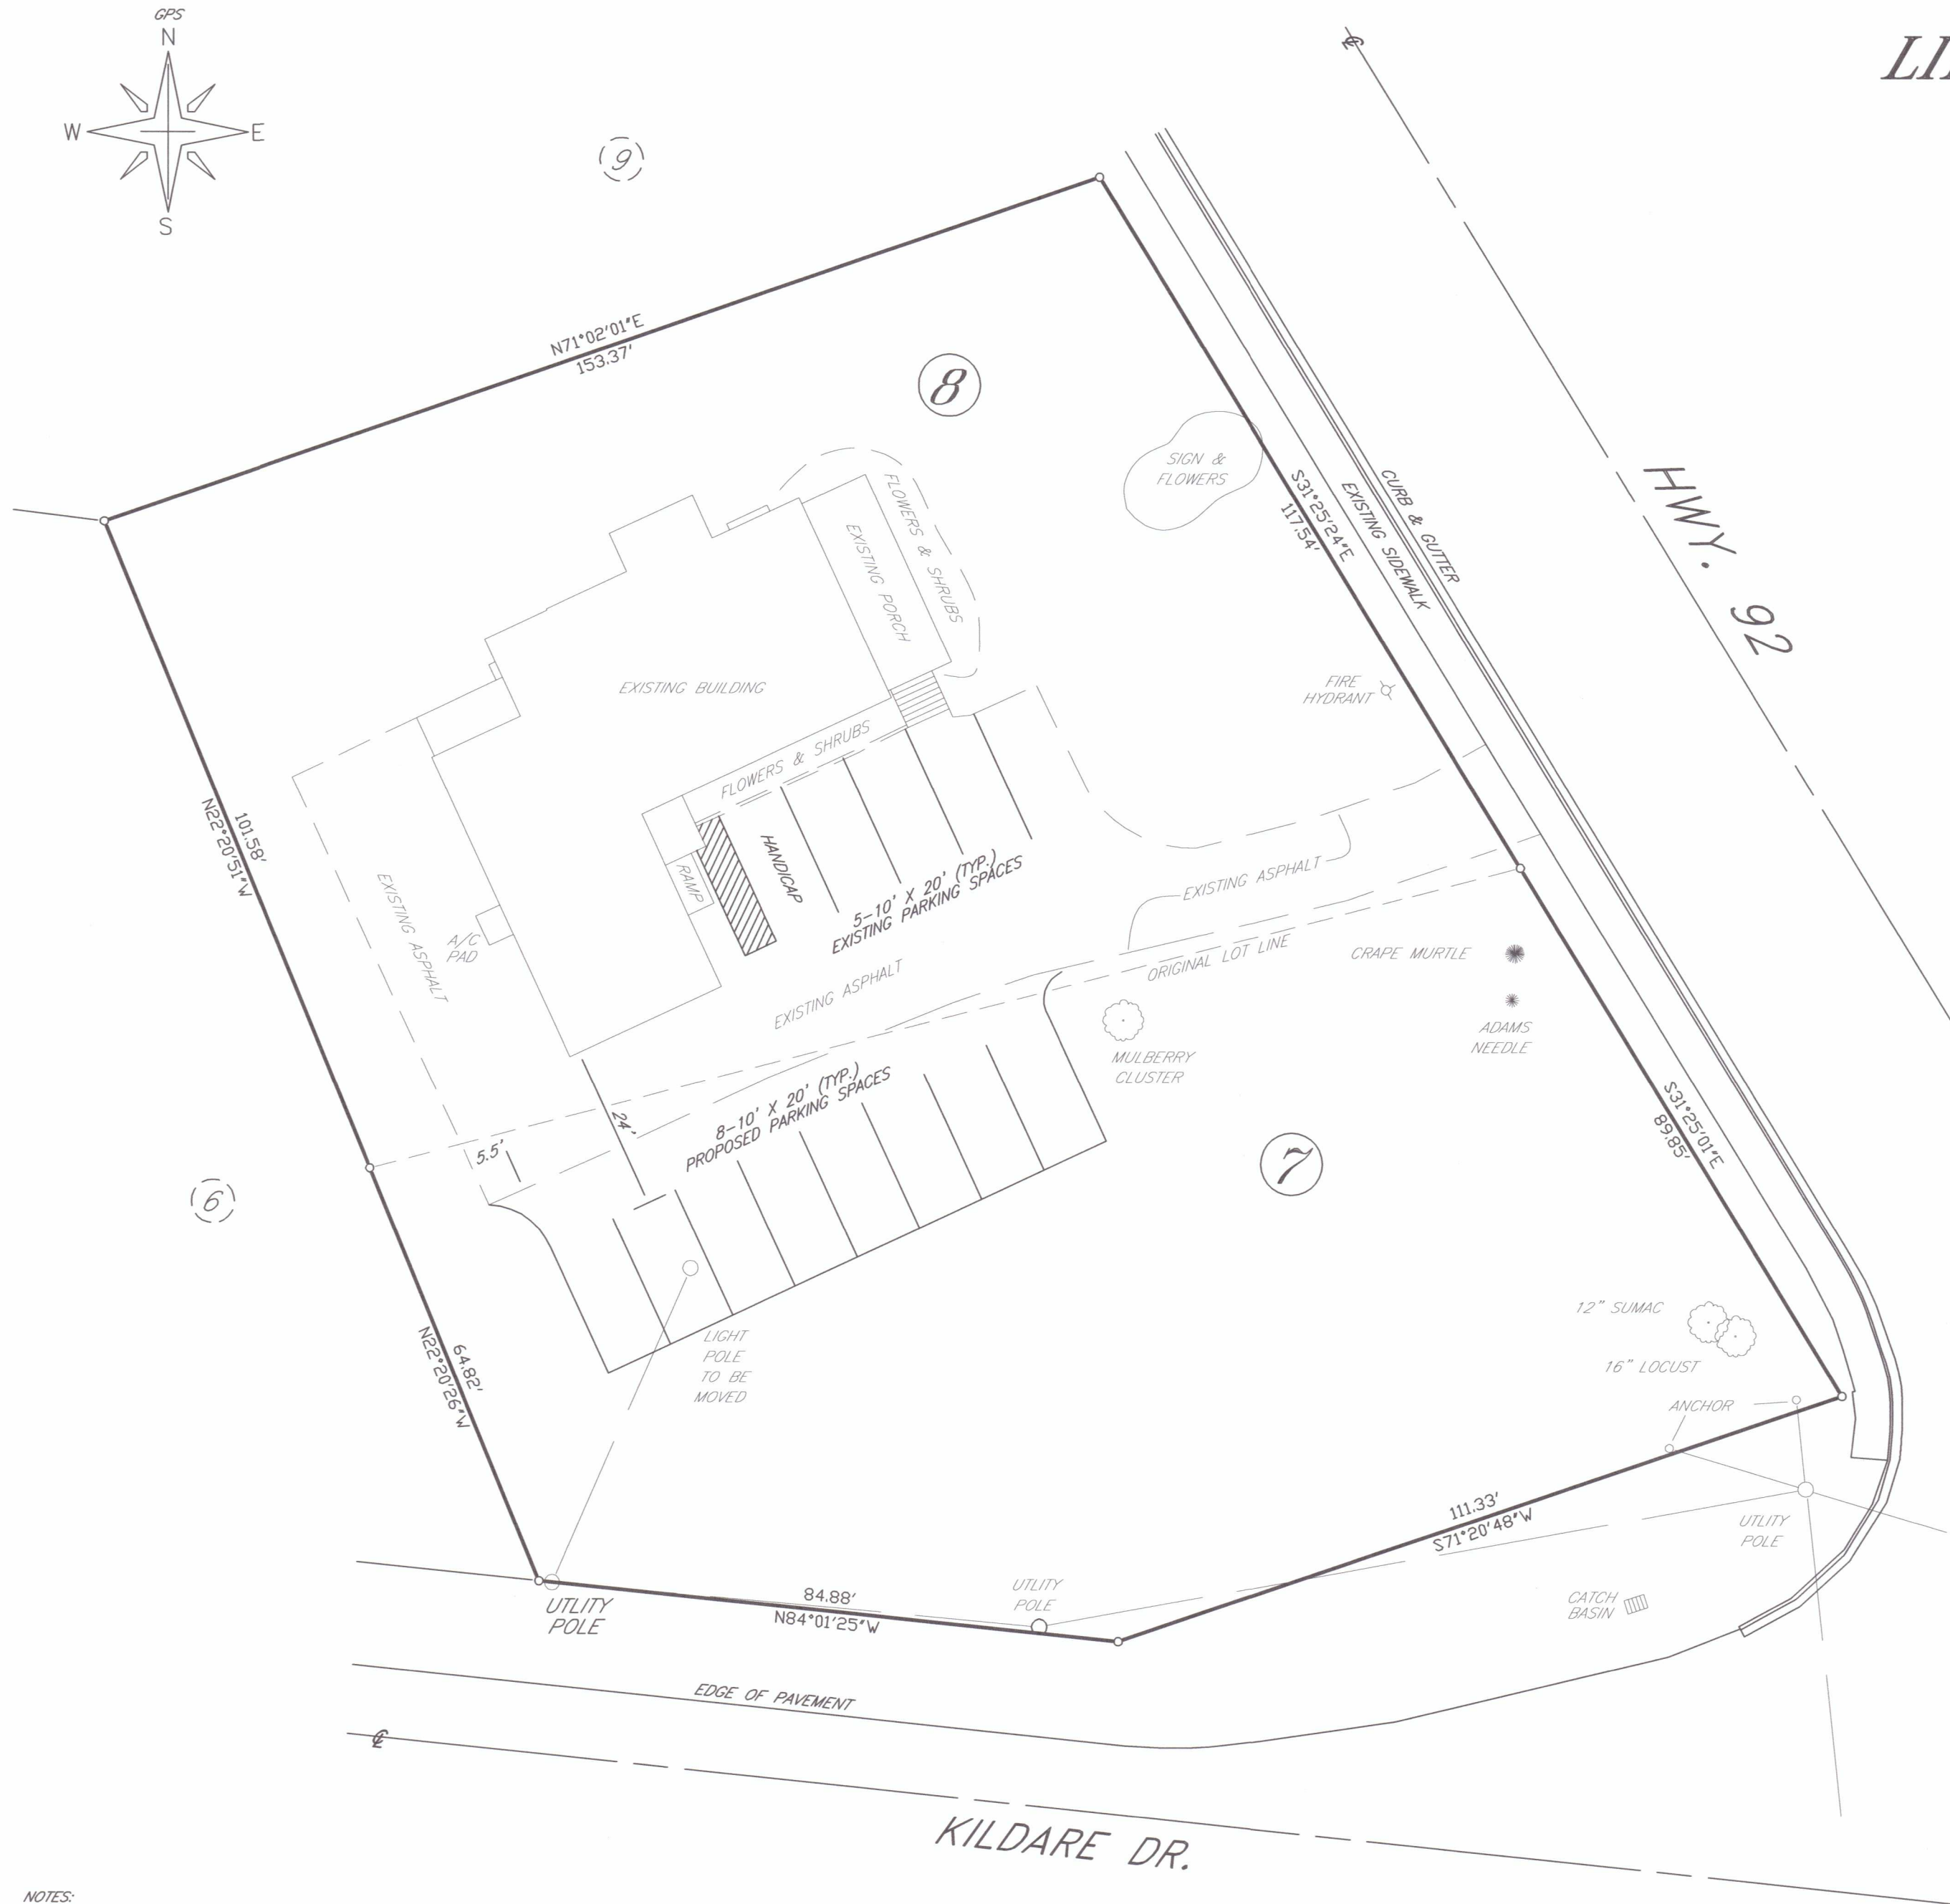

NOTES:
SUBJECT TO THE FINDINGS OF A TITLE SEARCH, EXISTING UTILITIES, RECORDED EASEMENTS
& PERTINENT ITEMS ON PLAT E-358. CORNERS MARKED WITH IRON RODS (FOUND)

GPS EQUIPMENT USED: CARLSON MODEL BRX-7 RTK BASE &
ROVER, DATUM/EPOCH: HORIZONTAL-NAD 83, VERTICAL-NADV 88,
SCALE FACTOR USED: 1.00000, POSITIONAL ACCURACY OF GPS
VECTORS DOES NOT EXCEED: H 0.060, V 0.105

GRAPHIC SCALE

