




LOT 4, BLOCK D

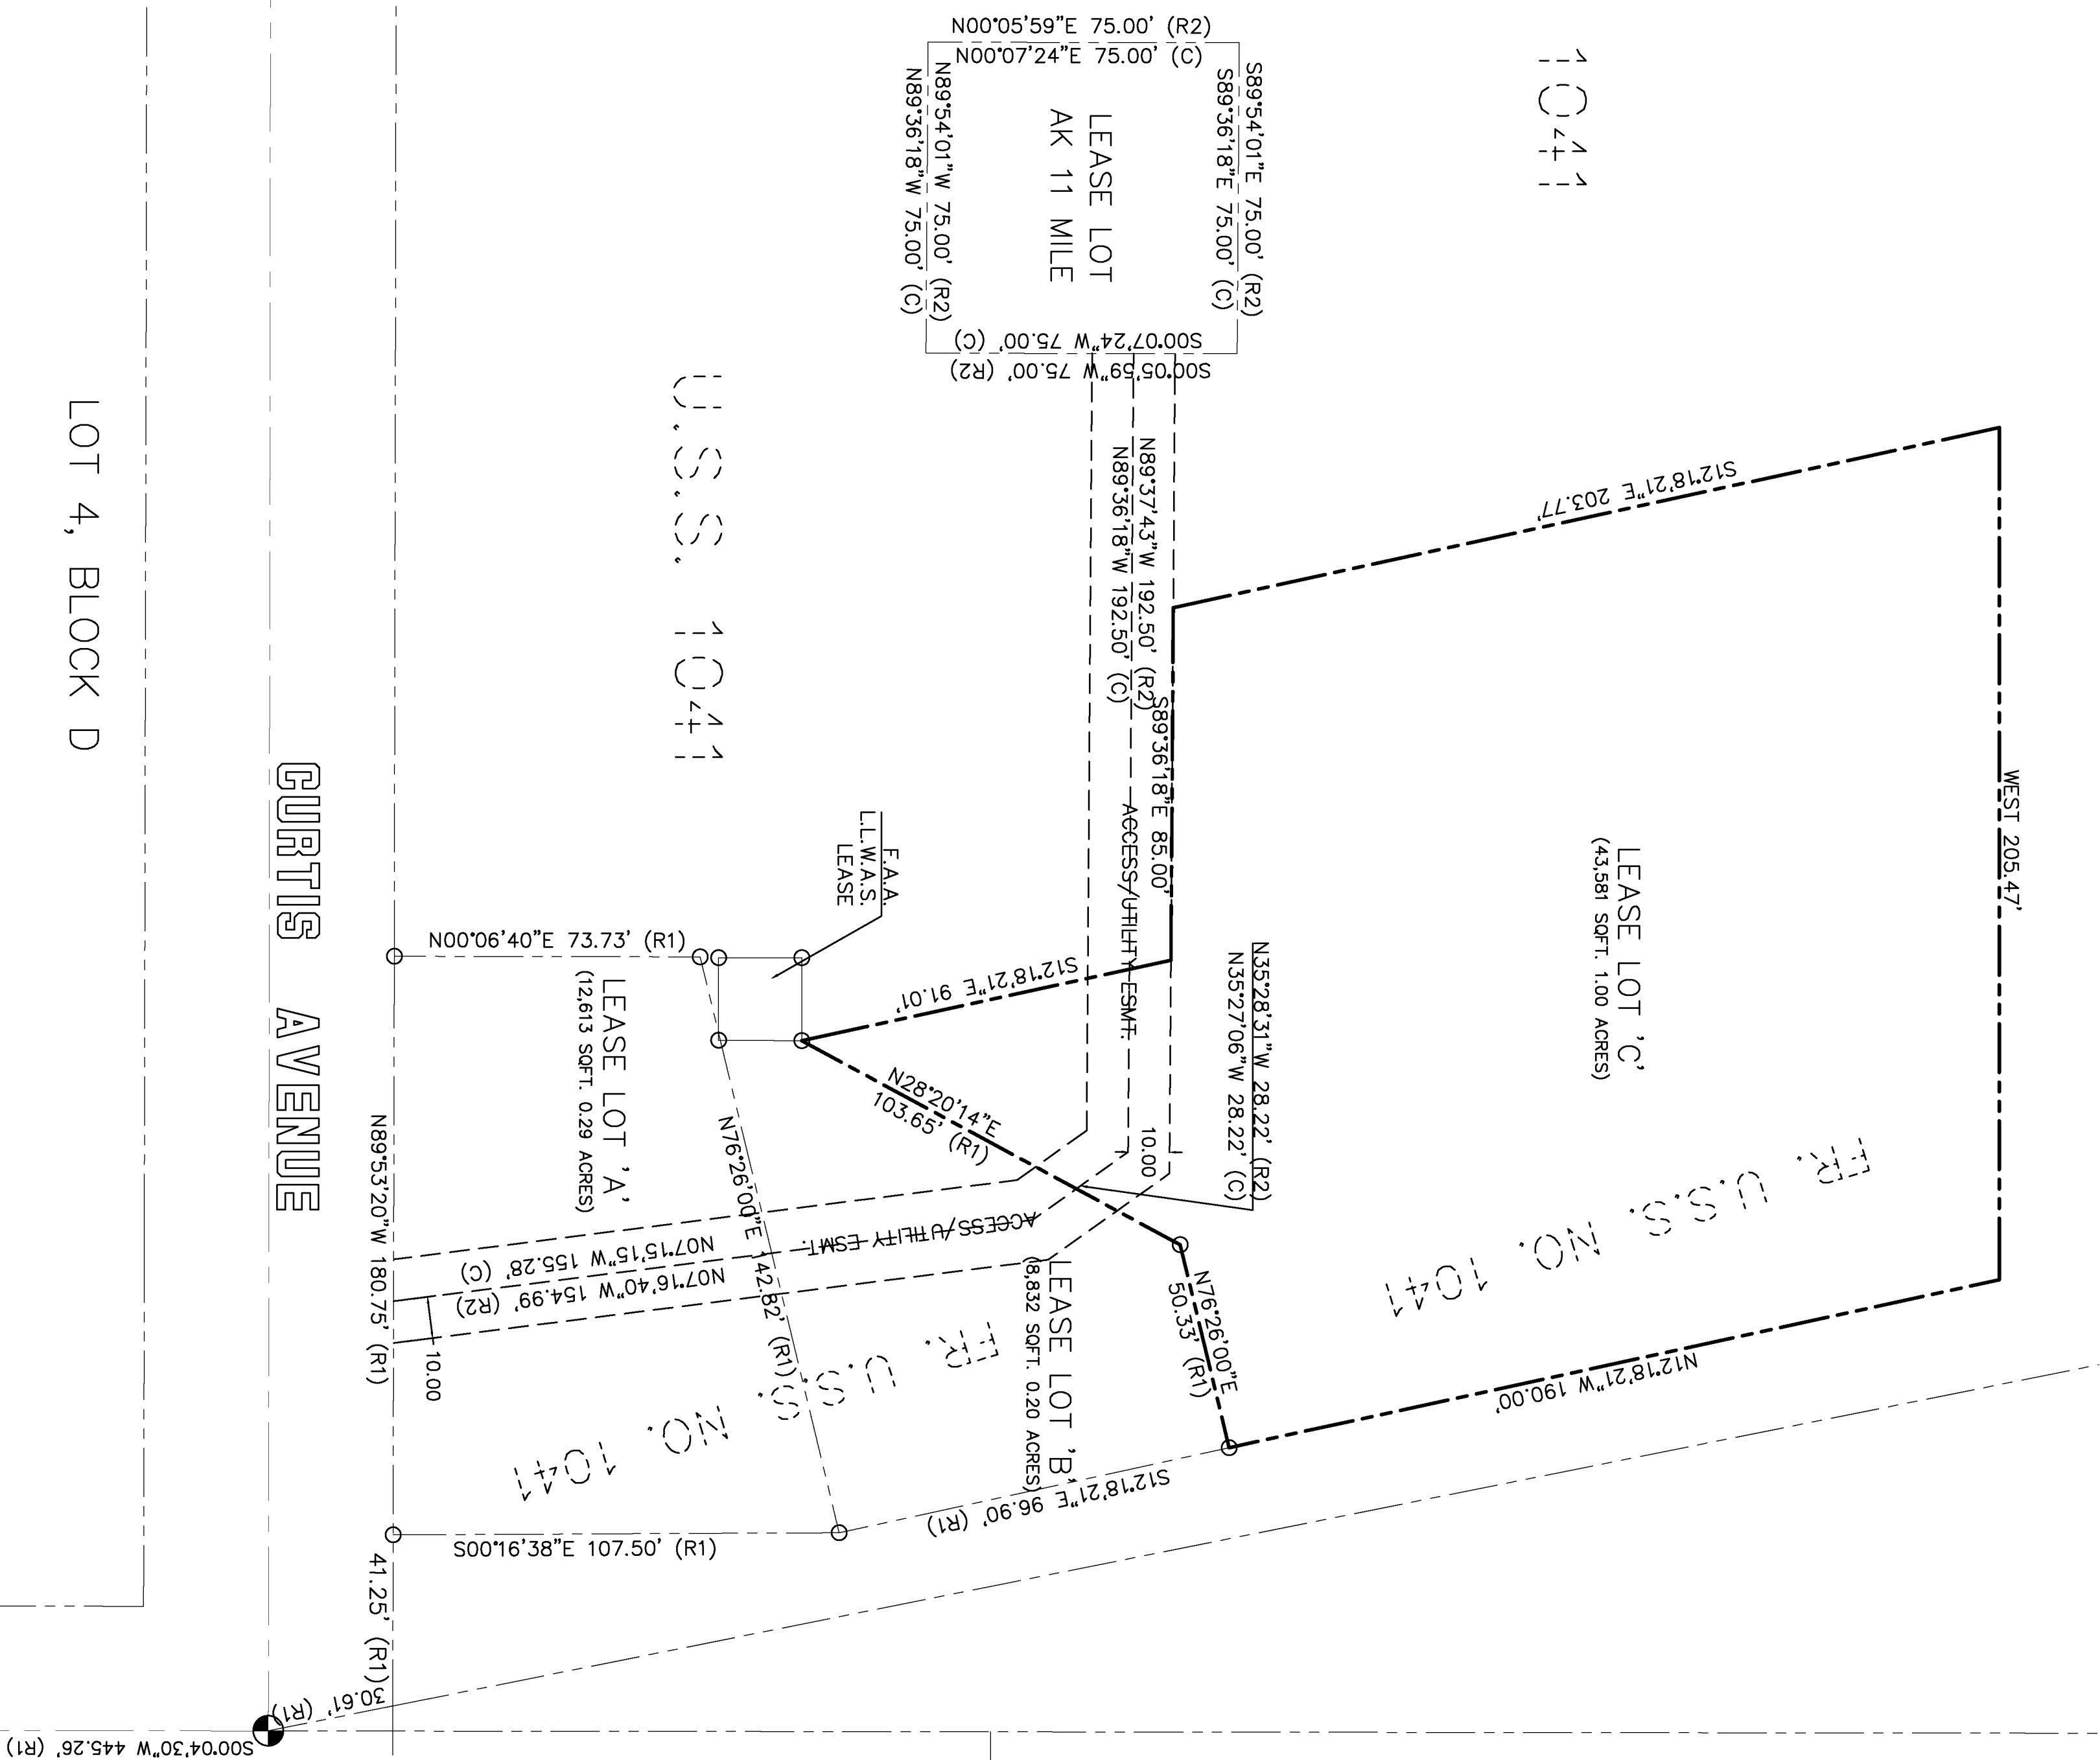















































































GURTI'S AVENUE

LOT 1

- ☒ PRIMARY MONUMENT (FROM PREVIOUS SITE PLANS)
- ☐ SECONDARY MONUMENT (FROM PREVIOUS SITE PLANS)
- SECONDARY MONUMENT (SET)
- (R1) RECORDED DATA (PER DOWL 2015)
- (R2) RECORDED DATA (PER ACUTEK 2019)
- (M) MEASURED DATA
- (C) COMPUTED DATA

LEGEND

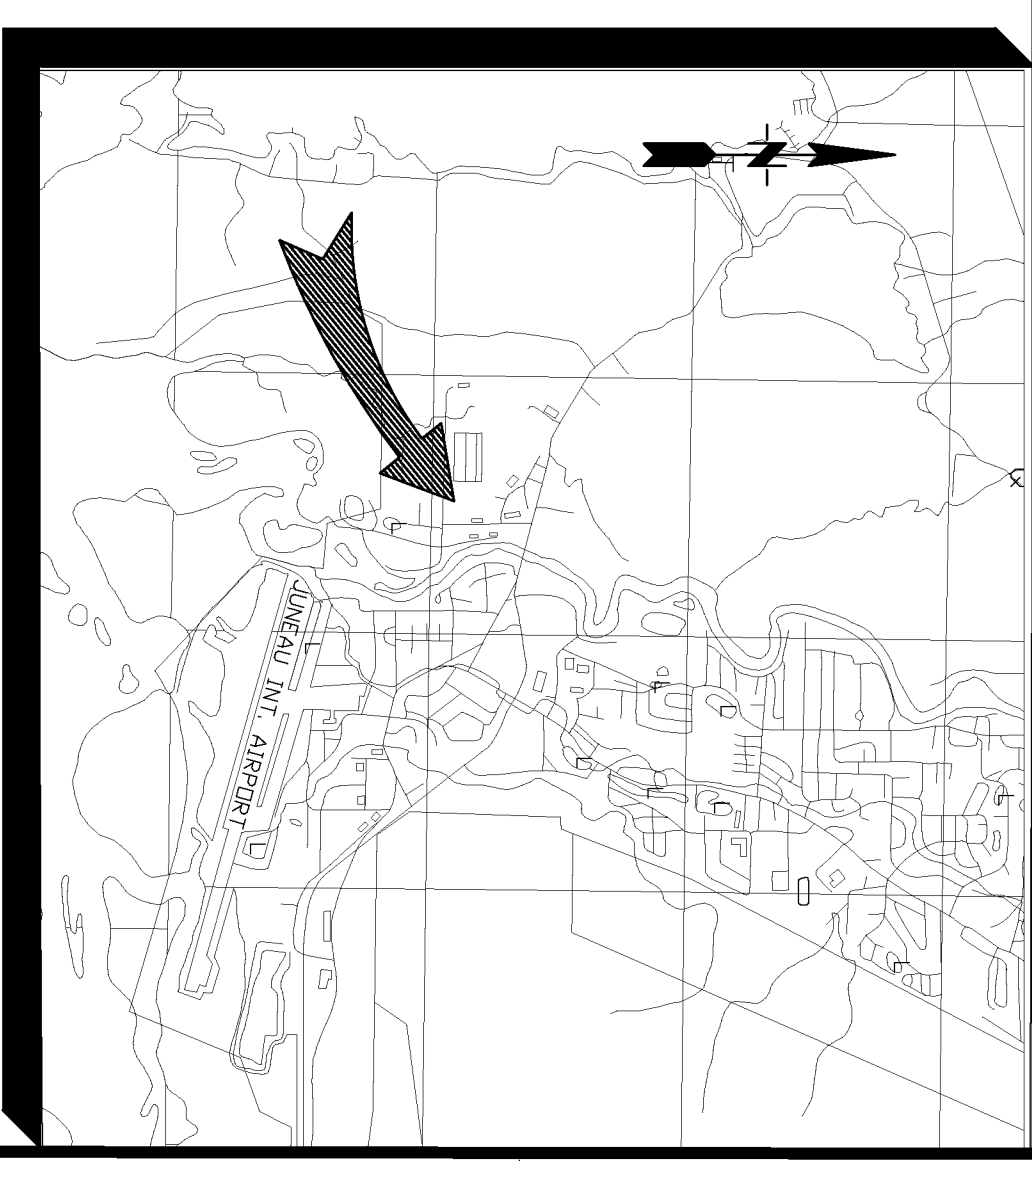VICINITY MAP


LAND SURVEYING LLC

(907) 747-6700 215-F SMITH STREET, SITKA, AK
8800 GLACIER HWY, SUITE 224 1/2, JUNEAU, AK 99801

MAILING ADDRESS - 2007 CASCADE CREEK ROAD, SITKA, AK 99835

EMAIL: north57landsurveying@yahoo.com

BY	DATE	REV		DESCRIPTION OF CHANGE

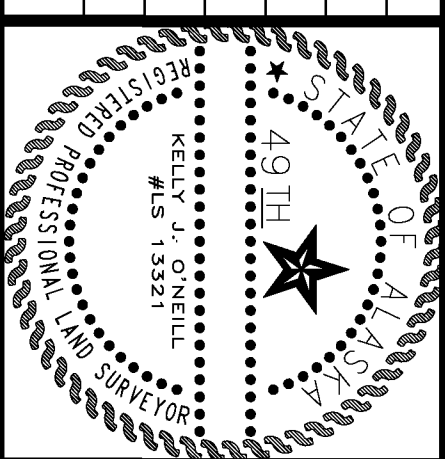

DRAWN: SUI/ACAD
CHECKED: KJL
DATE OF PLAT: OCTOBER 19, 2022
SCALE: 1" = 30'
DRAWING NAME: 40412-01

SURVEYOR'S CERTIFICATE

I HEREBY CERTIFY THAT I AM A REGISTERED SURVEYOR, LICENSED IN THE STATE OF ALASKA, AND THAT IN OCT. 2022 A SURVEY OF THE HERIN DESCRIBED LANDS WAS CONDUCTED UNDER MY DIRECT SUPERVISION AND THAT THIS PLAT IS A TRUE AND ACCURATE REPRESENTATION OF THE FIELD NOTES OF SAID SURVEY, AND THAT ALL DIMENSIONS AND OTHER DETAILS ARE CORRECT ACCORDING TO SAID FIELD NOTES.

DATE _____

KELLY O'NEILL

LS 1332

LEASE BOUNDARY

LEASE LOT 'C'
FR. U.S. SURVEY NO. 1041 (J.R.D.)
JUNEAU, AK 99801

CLIENT: SOUTHEAST ALASKA FOOD BANK (CHRIS SCHAPP)

SHEET 1 OF