


313 DODGE OUTDOOR PATIO IMPROVEMENTS CITY OF KAUKAUNA

OUTAGAMIE COUNTY, WISCONSIN
MCM # T0094-09-22-00725

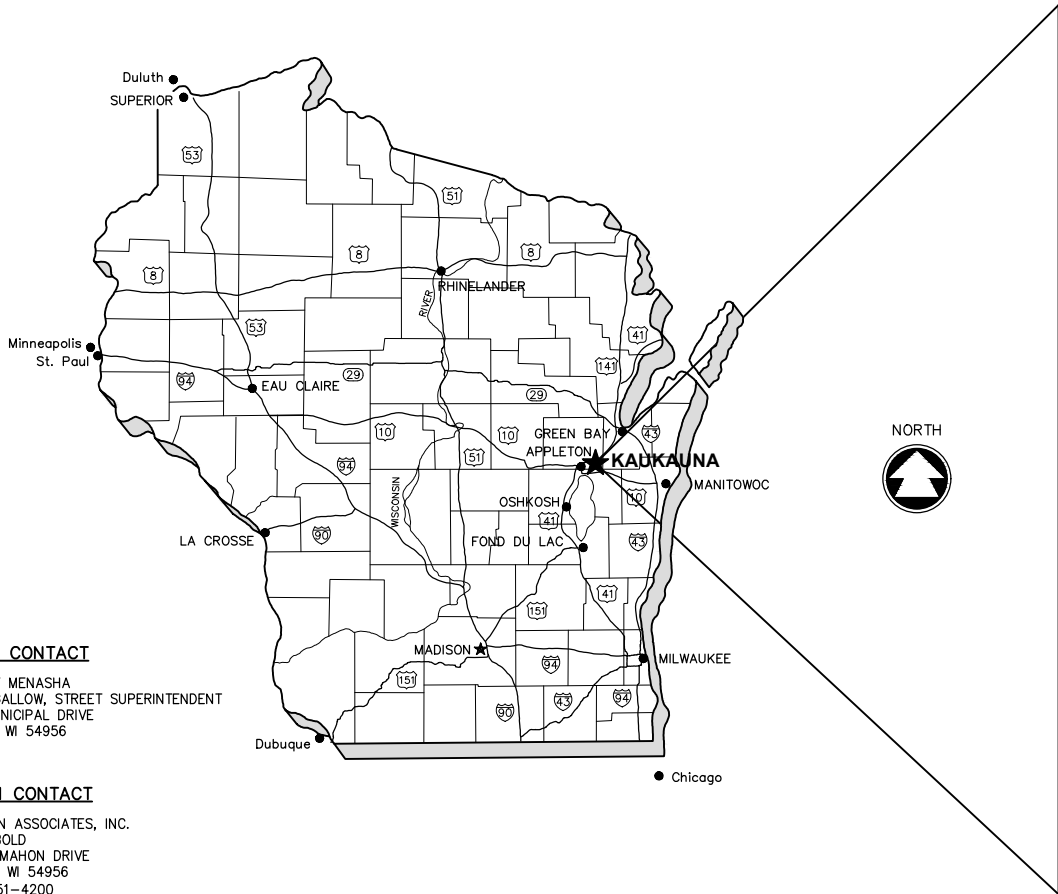

CONTACT INFORMATION

UTILITIES

WE ENERGIES
JIM QUINN (ELECTRIC)
KENNETH VAN OSS (GAS)
800 SOUTH LYNNDAL DRIVE P.O. BOX 1699
APPLETON, WI 54912
(920) 380-3401 (ELECTRIC)
(920) 380-3318 (GAS)
jim.quinn@we-energies.com

AT&T
VINCE LEBRUN
221 WEST WASHINGTON STREET FLOOR 4
APPLETON, WI 54911
(920) 735-3252
vl1253@att.com

TIME WARNER CABLE
VINCE ALBIN
1001 KENNEDY AVENUE PO BOX 145
KIMBERLY, WI 54136-0145
(920) 831-9211
vince.albin@twcable.com

TOWN OF MENASHA, UTILITY DISTRICT
STEVE LAABS (SANITARY SEWER)
JEFF ROTH (WATER)
2340 AMERICAN DRIVE NEENAH, WI 54956
(920) 739-5120
steve@town-menasha.com
jeffr@town-menasha.com

OWNER CONTACT

TOWN OF MENASHA
RANDY GALLOW, STREET SUPERINTENDENT
2000 MUNICIPAL DRIVE
NEENAH, WI 54956

DESIGN CONTACT

McMAHON ASSOCIATES, INC.
LEE REIBOLD
1445 McMAHON DRIVE
NEENAH, WI 54956
(920) 751-4200
lreibold@mcmgrp.com

DNR LIAISON

DEPARTMENT OF NATURAL RESOURCES
BOBBI JO FISCHER
427 EAST TOWER DRIVE SUITE 100
WAUTOMA, WI 54982
(920) 787-4686 x3007
Bobbi.Fischer@Wisconsin.gov



Dial 811 or (800) 242-8511
www.DiggersHotline.com


McMAHON
ENGINEERS ARCHITECTS

McMAHON ASSOCIATES, INC.
1445 McMAHON DRIVE NEENAH, WI 54956
Mailing: P.O. BOX 1025 NEENAH, WI 54957-1025
PH 920.751.4200 FX 920.751.4284 MCMGRP.COM




SHEET INDEX

- 1 EXISTING CONDITIONS
- 2 SITE LAYOUT PLAN
- 3 SITE GRADING PLAN

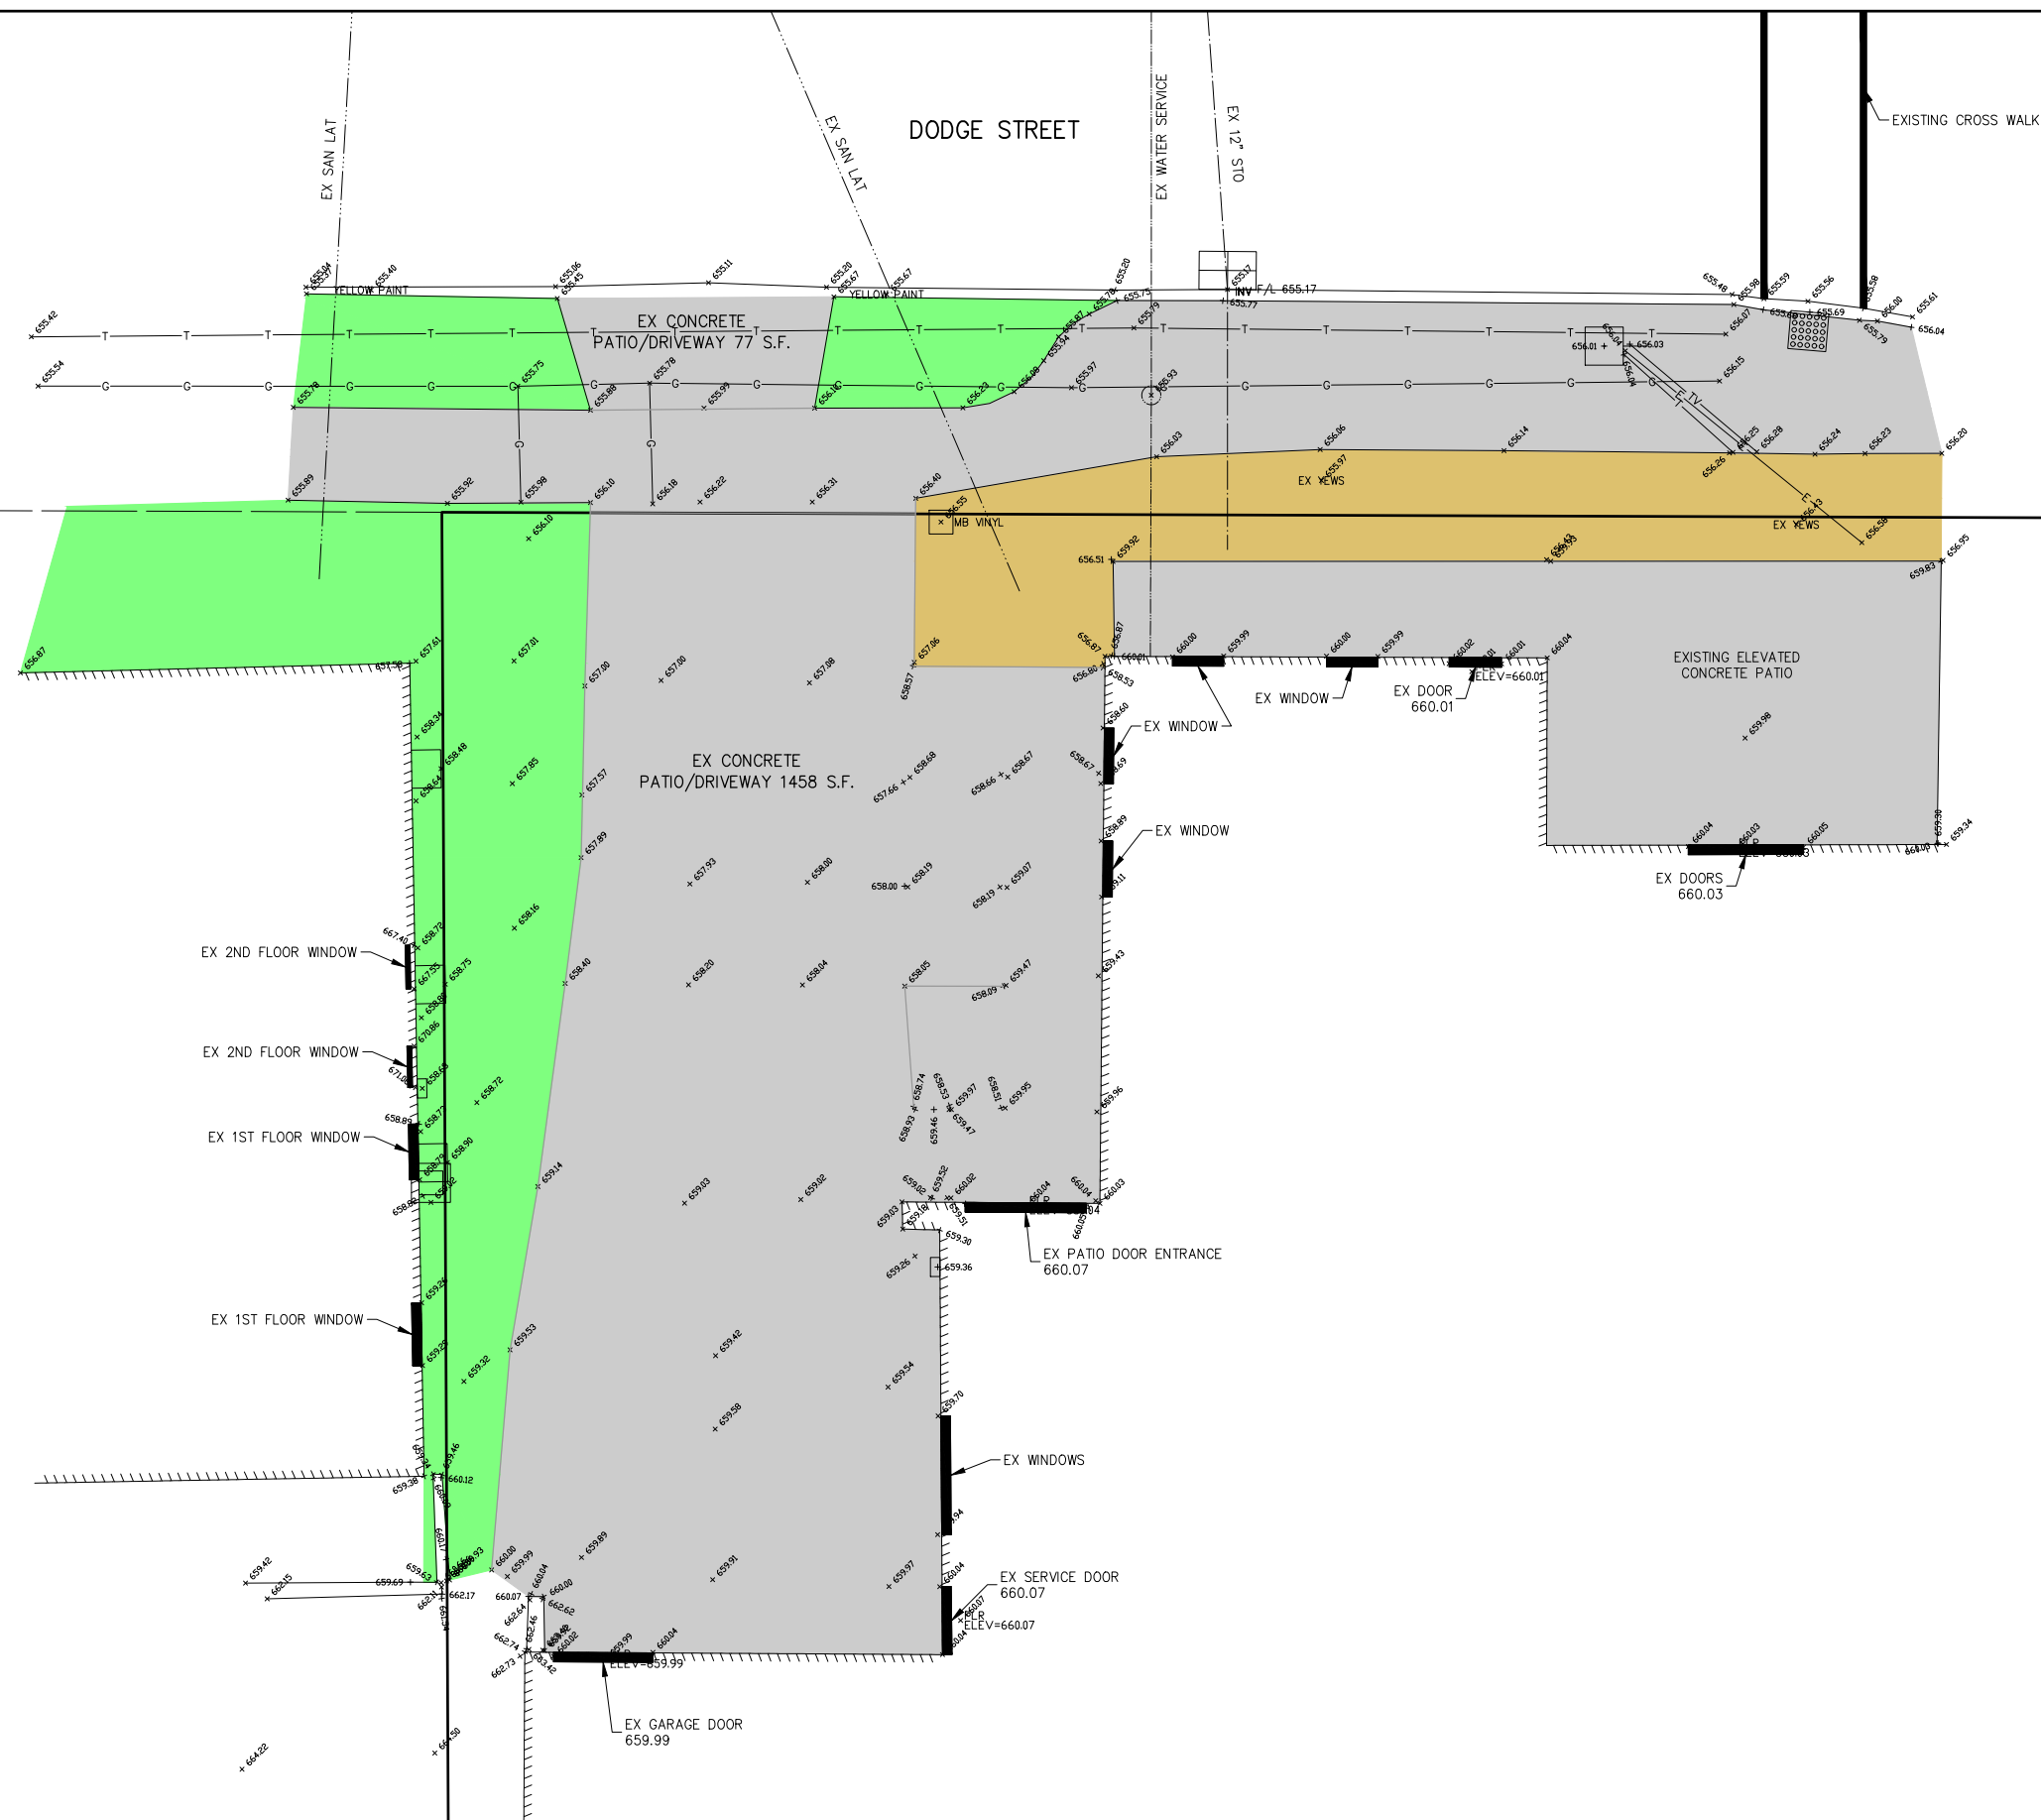DATE
FEBRUARY, 2023
PROJECT NO.
T0094-09-22-00725



LEGEND

-  - EXISTING TURF
 - EXISTING LANDSCAPING
 - EXISTING CONCRETE

DODGE STREET

OUTDOOR PATIO IMPROVEMENTS
313 DODGE ST, KAUKAUNA WI
EXISTING CONDITIONS


DESIGNED BDW	DRAWN RRS
PROJECT NO. T0094-09-22-00725	
DATE FEBRUARY, 2023	
SHEET NO.	

01

McMAHON
ENGINEER ARCHITECT





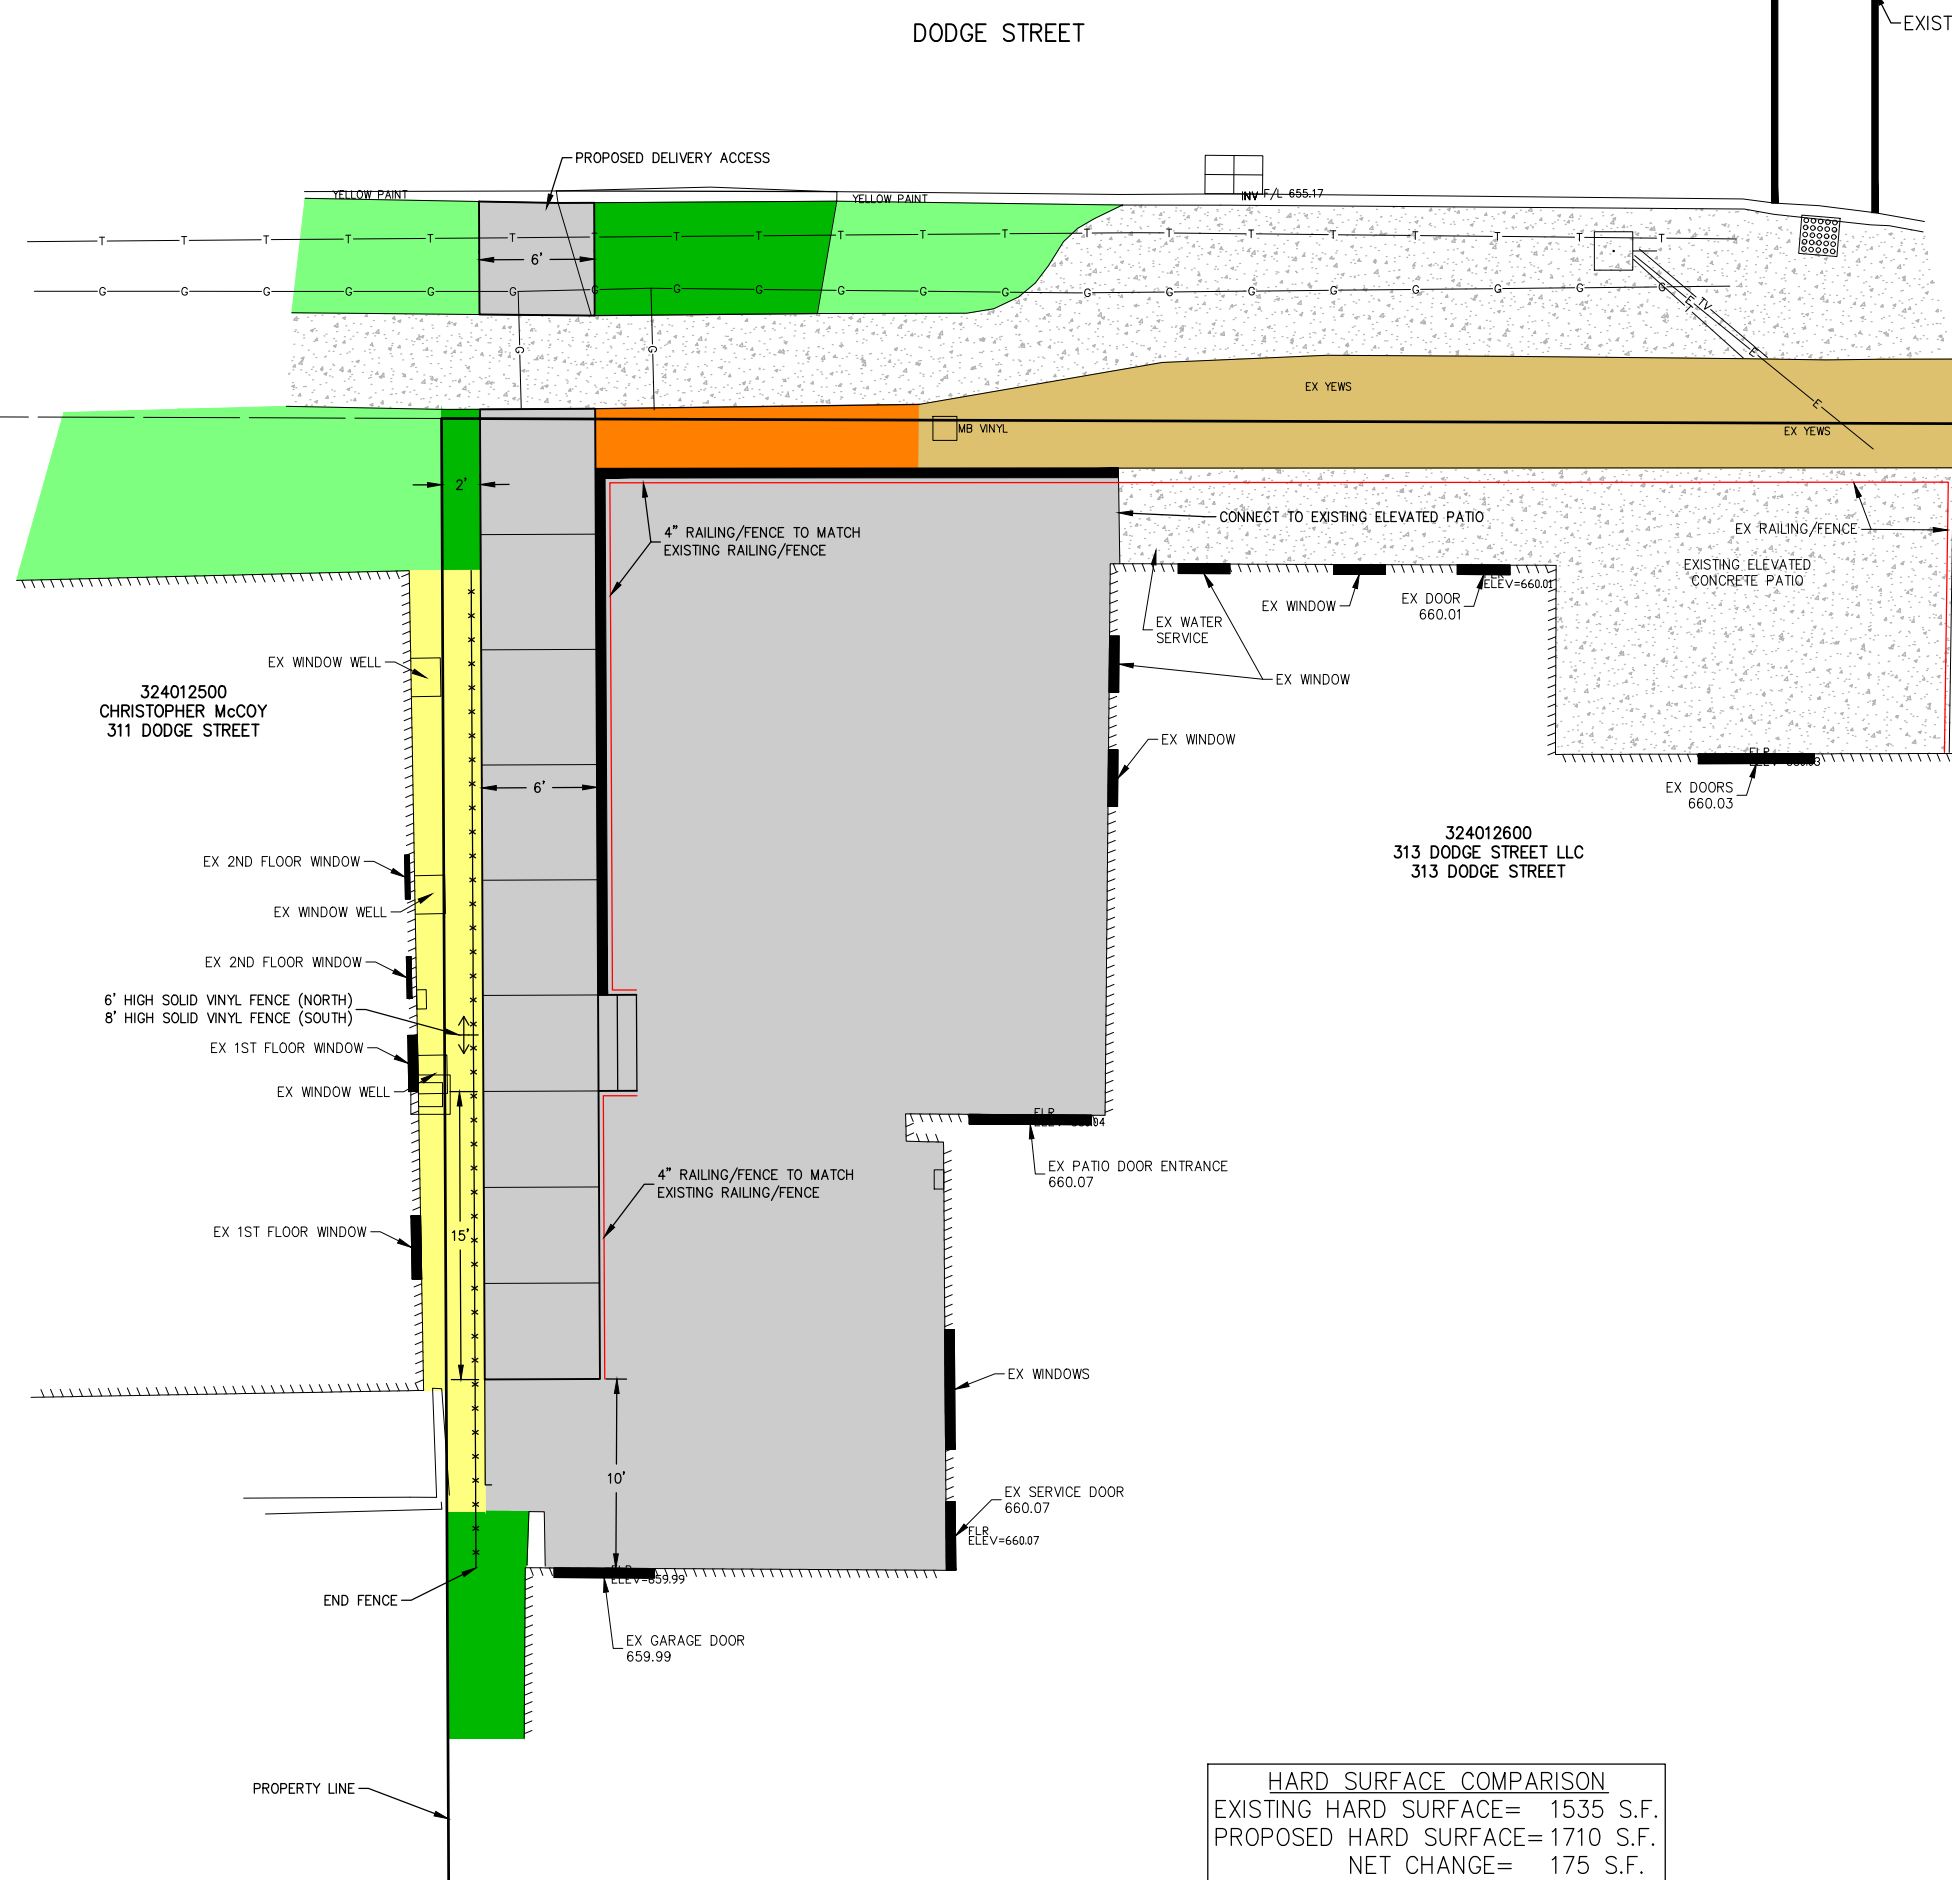


McMAHON ASSOCIATES, INC.
1445 McMAHON DRIVE NEEVAH, WI 54956
MAILING: P.O. BOX 1025 NEEVAH, WI 54957-1025
PHONE: 920.751.4200 FAX: 920.751.4284 MCGRUP.COM

McMahon Associates, Inc. provides the following disclaimer: "The drawings, drawings and data, regardless of form, as instruments of service. All rights including copyright are retained by McMahon Associates, Inc. The client and/or recipient agrees to use the fullest extent permitted by law to indemnify and hold McMahon Associates, Inc. harmless for any reuse of or changes made to the original drawing or data without prior written consent by McMahon Associates, Inc."



HARD SURFACE COMPARISON	
EXISTING HARD SURFACE=	1535 S.F.
PROPOSED HARD SURFACE=	1710 S.F.
NET CHANGE=	175 S.F.

LEGEND

	— EXISTING TURF
	— EXISTING LANDSCAPING
	— EXISTING SIDEWALK/PATIO
	— PROPOSED TURF
	— PROPOSED LANDSCAPING
	— PROPOSED LANDSCAPE STONE
	— PROPOSED 5" CONCRETE RAMP/PATIO



McMAHON
ENGINEERS/ARCHITECTS


McMAHON ASSOCIATES, INC.
1445 McMAHON DRIVE NEENAH, WI 54956
Mailings: P.O. BOX 1025, NEENAH, WI 54957-1025
PHONE 920.751.4200 FAX 920.751.4264 MCMGRP.COM

NO.	DATE	REVISION
		McMahon Associates, Inc. provides the information in this document in the form of, as instruments of service, and as a condition of use, all rights in any copyright are retained by McMahon Associates, Inc. The information is provided to you on the fullest extent permitted by law. This information is provided as is, without warranty, and is not to be used for any purpose other than that for which it was provided. McMahon Associates, Inc. is not responsible for any reuse of or modification of the information without the written consent of McMahon Associates, Inc.

**OUTDOOR PATIO IMPROVEMENTS
313 DODGE ST, KAUKAUNA WI
SITE LAYOUT PLAN**

DESIGNED BDW	DRAWN RRS
PROJECT NO. T0094-09-22-00725	
DATE FEBRUARY, 2023	
SHEET NO.	

schneidel, WA PROJECTS\T0094\092200725\CADD\Civil3D\plan sheets\03 SITE GRADING PLAN.dwg, 03 site grading plan, Plot Date: 3/2/2023 7:46 AM, xrefs: (x-313 dodge st-topoints, x-313 dodge st-existtopo, 313 dodge st comps-mnk, x-313 dodge st-propline)w

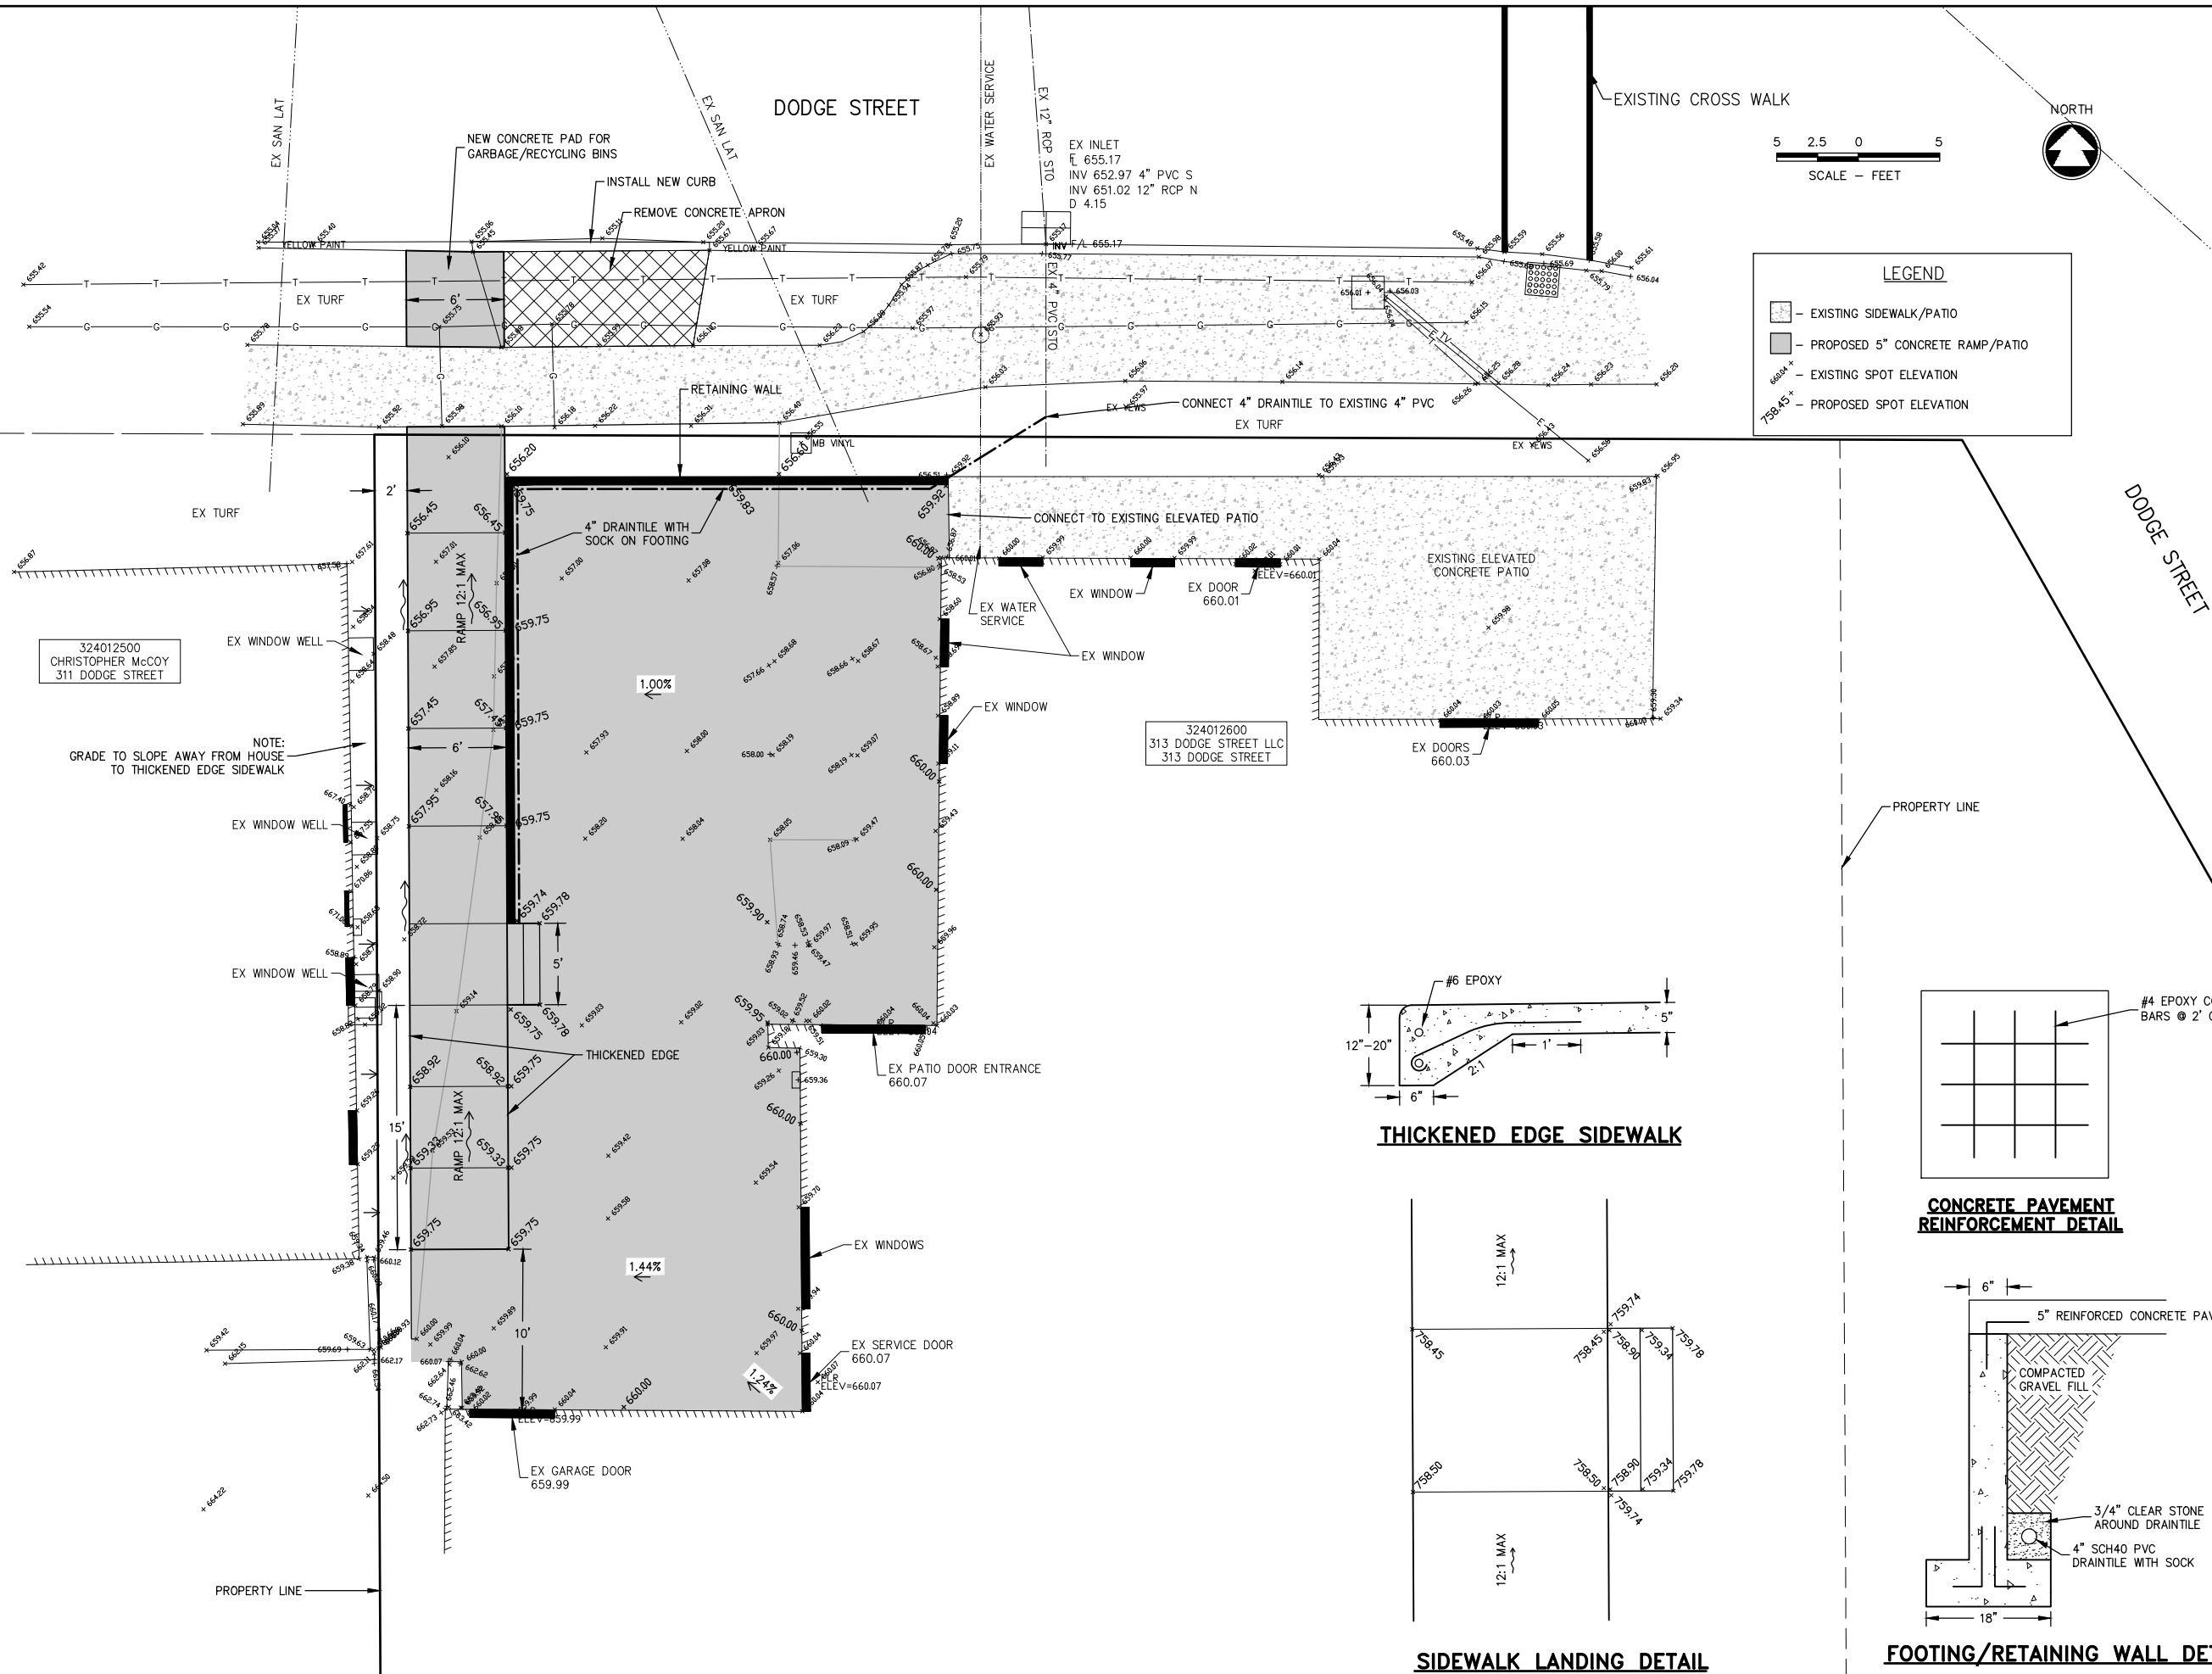

NO.	DATE	REVISION