

**ITEM #1 916 Boyd Avenue Kaukauna – Habitat for Humanity.****General Description/Background**

Notice is hereby given that Habitat for Humanity 920 Midway Rd, Menasha WI 54952 has applied for a variance to the Zoning Board of Appeals for a decision of the City Building Inspector as follows:

**ADDRESS OF AFFECTED PARCEL: 916 Boyd Avenue Kaukauna, WI 54130**

The applicant is requesting a variance to construct a single-family home. The proposed front yard setback is 14 feet 10 1/4 inches, whereas Kaukauna Municipal Ordinance Section 17.16, 4, a, (1) c. Front yard setback: 25 feet minimum, except that the front yard setback for a principal structure may be the average of the existing front yard setbacks of the adjacent lots, but not less than 15 feet.

The proposed front yard setback for the detached garage is 23 feet, whereas Kaukauna Municipal Ordinance Section 17.16, 4, b, (4) (B) Front yard and side street (front yard) setbacks: 25 feet or the same as the principal structure, whichever is greater.

**The surrounding land use pattern can be described as follows:**

The areas around the subject property are zoned residential containing a mix of single and two family homes

**Analysis/Recommendation for Findings of Fact**


**In reviewing a variance request, the following questions should be addressed. Is there an unusual or unique characteristic about the subject property which creates a hardship? Is the hardship self-created? Is the variance being requested the least possible to remove any hardship? Will granting of the variance have a considerable adverse impact on the neighboring properties?**

This property does have an unusual or unique characteristic which creates a hardship. The property was platted in 1884 at 50.7' x120 feet, 6,084 square feet. The current minimum lot size is 7,200 square feet or 60' x 120 feet. In 1998 Outagamie County purchased the property to round the curve where Boyd Avenue meets East 10<sup>th</sup> Street. The existing home was razed and the lot was reduced to it's current size of 4,738 square feet. In 2006 the lot was sold to the applicant Habitat for Humanity


This hardship is not self-created. The applicant is proposing a 676 square foot two bedroom house, and a 480 square foot garage. Making use of a vacant existing residential lot in the City of Kaukauna.

The variance that is being requested is the minimum amount needed to allow the construction of the proposed home and garage.


The granting of this variance will not have considerable impact on the neighboring properties due to the nature of the neighborhood. The lots are all small by todays standards with most homes and garages encroaching into the setbacks as outlined in the current zoning code of the City of Kaukauna.

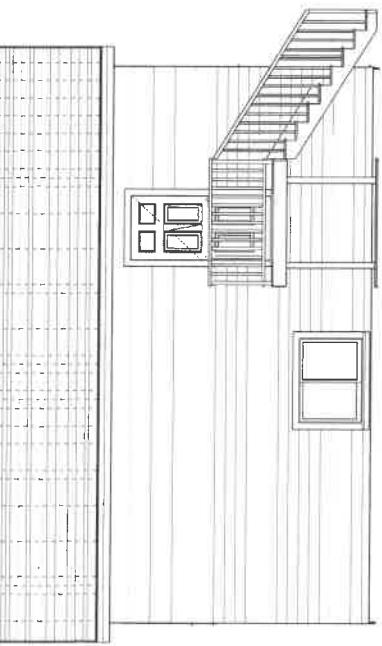


--REAR ELEVATION--

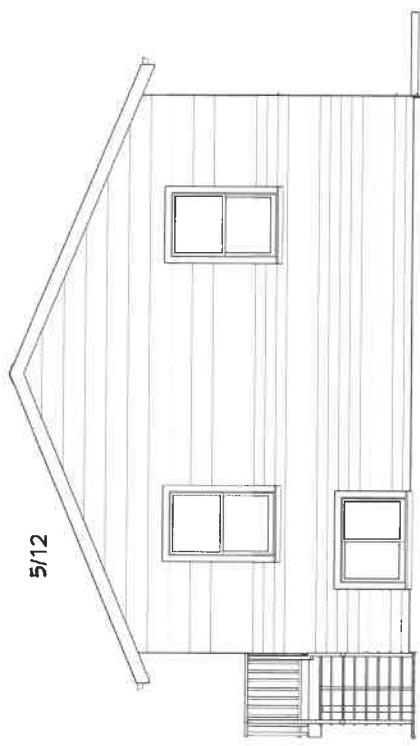

--LEFT ELEVATION--

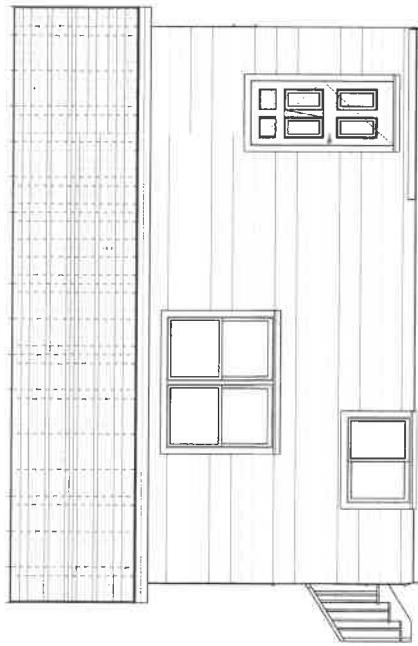


--FRONT ELEVATION--

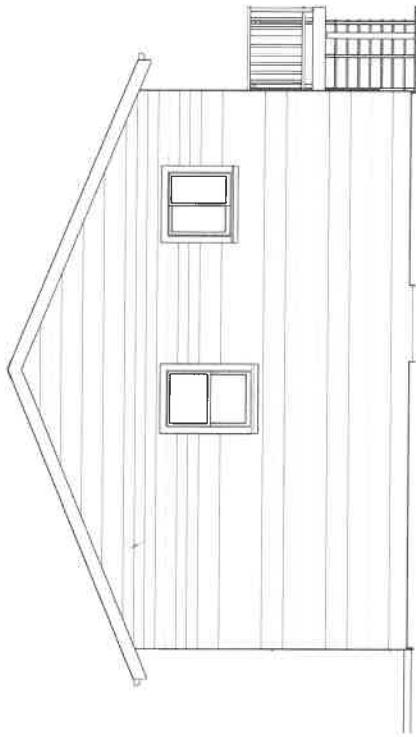

--RIGHT ELEVATION--

NOTE: WALL BRACING SHOWN ON PAGE 2 (INTERMITTENT & CONTINUOUS METHOD USED)  
EROSION CONTROL SHOWN ON PAGE 6

PAGE 1 OF 6	SCALE: 1/4" = 1' UNLESS NOTED	DRAWN BY: J. ROTH	DATE 9/16/25	HABITAT FOR HUMANITY GREATER FOX CITIES AREA	MODEL # 2626-2B	916 BOYD AVE KAUKAUNA
----------------	----------------------------------	----------------------	-----------------	---	--------------------	--------------------------

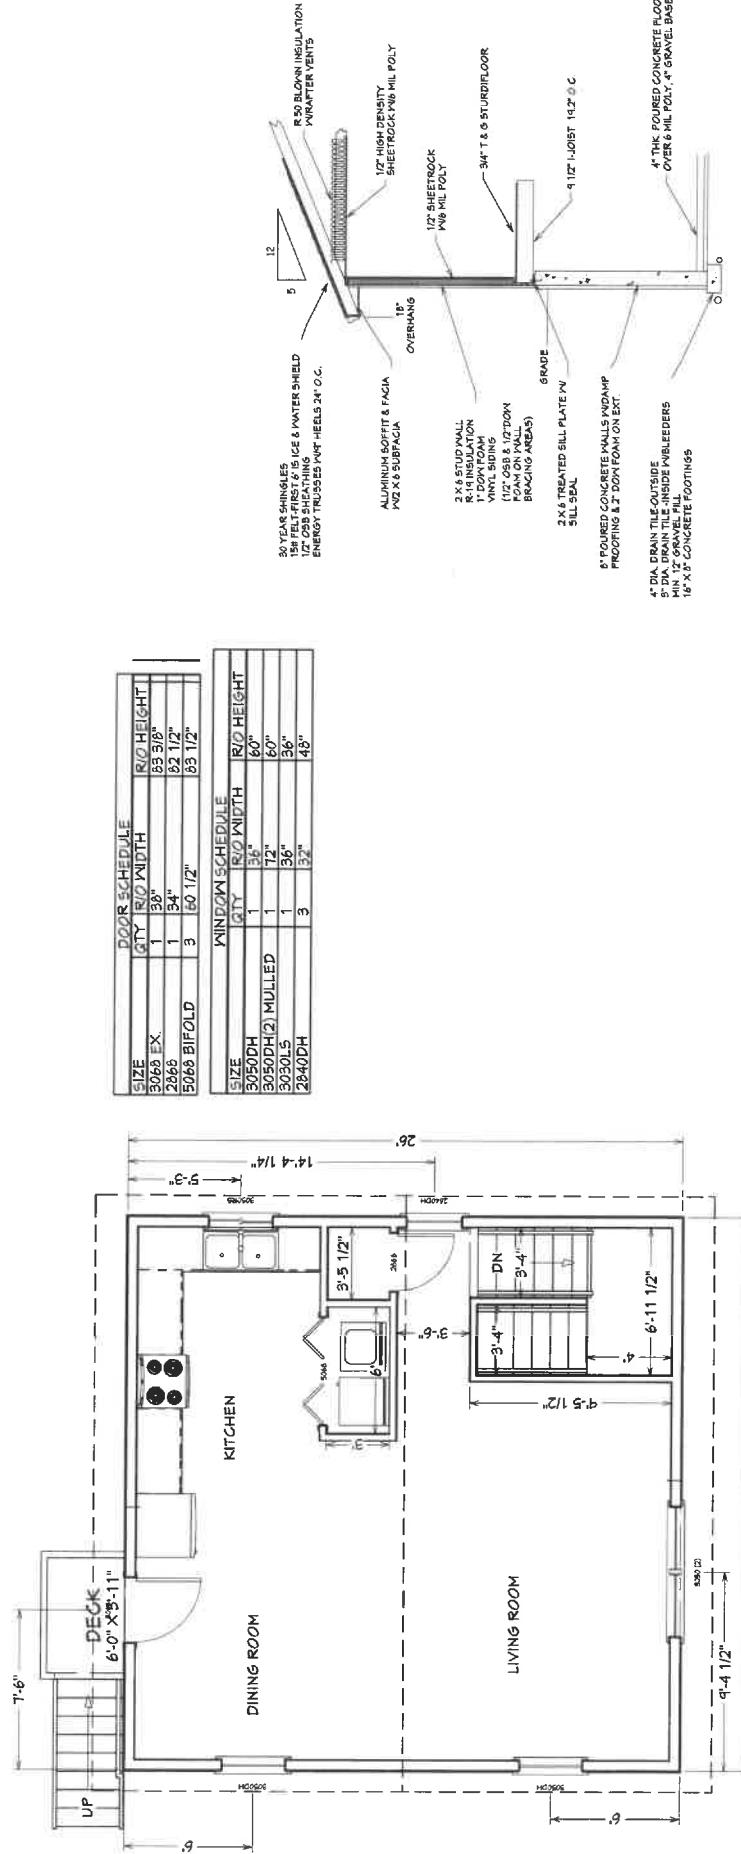

## -TYPICAL WALL SECTION--

**TOTAL LIVING AREA: 1063 SQ FT  
FIRST FLOOR LIVING AREA: 676 SQ FT  
BASEMENT LIVING AREA: 387 SQ FT**

--FLOOR PLAN--

916 BOYD AVE  
KAIKAIINA

## HABITAT FOR HUMANITY GREATER FOX CITIES AREA

PAGE 2 OF 6 SCALE: 1/4" = 1' UNLESS NOTED DRAWN BY: J. ROTH DATE 9/16/25

N




-FLOOR JOIST LAYOUT-  
SCALE: 3/16" = 1'


916 BOYD AVE  
KAUKAUNA

MODEL #  
2626-2B

-BASEMENT PLAN--

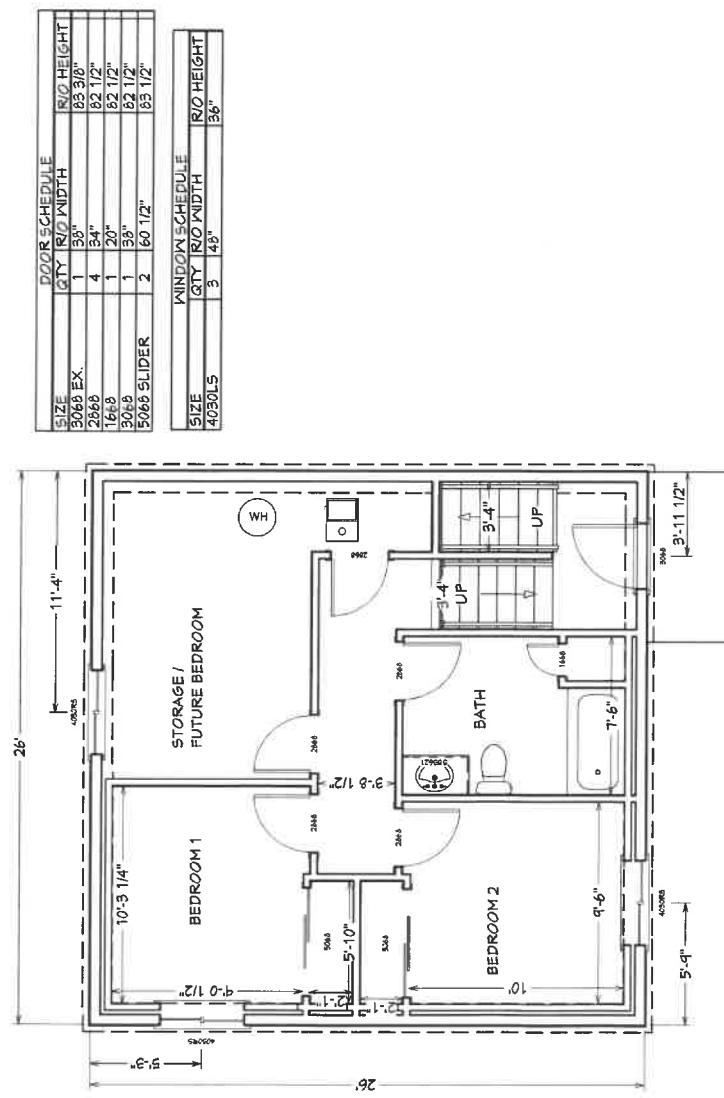


PAGE 3 OF 6	SCALE: 1/4" = 1'	DRAWN BY: J. ROTH	DATE 9/16/25	HABITAT FOR HUMANITY GREATER FOX CITIES AREA	MODEL # 2626-2B
-------------	------------------	-------------------	--------------	---	-----------------

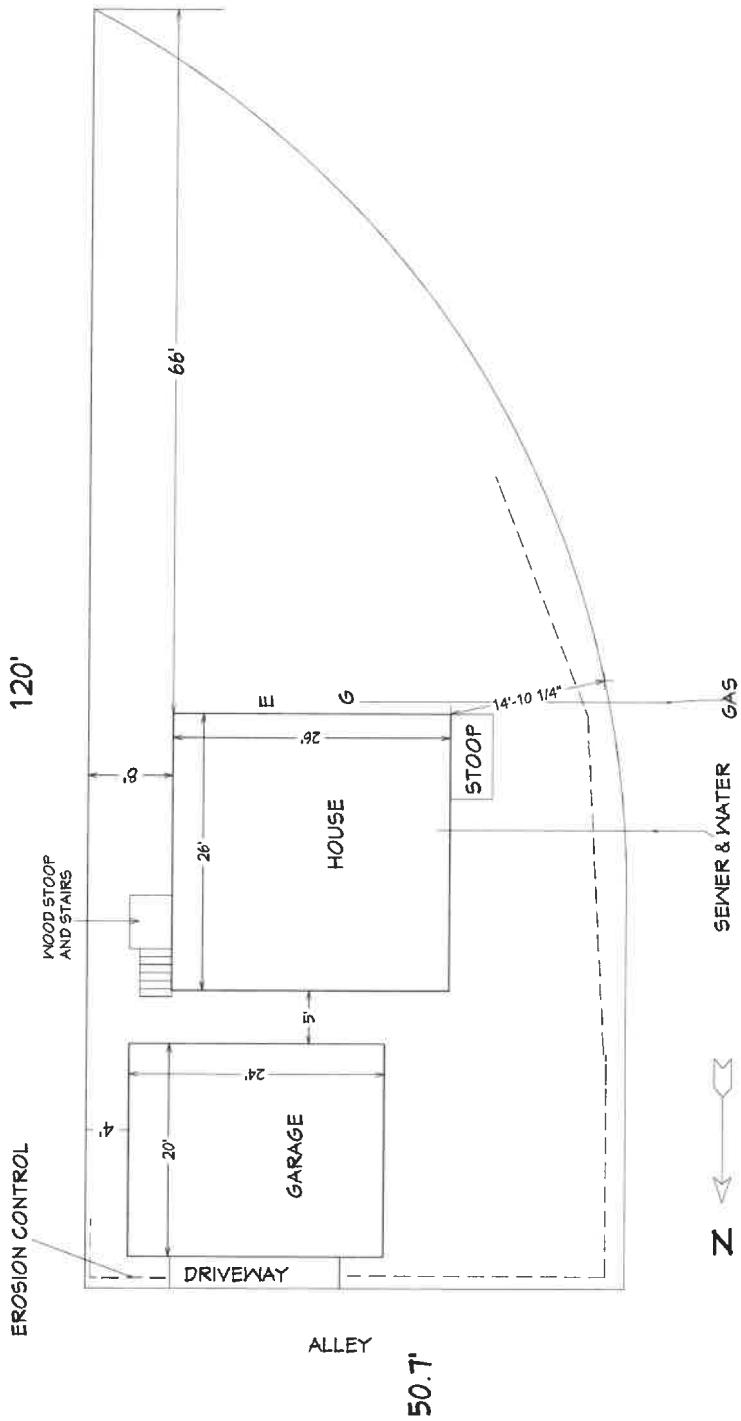

916 BOYD AVE - KAUKAUNA

--PLOT PLAN--  
SCALE: 1/8" = 1'

PAGE 6 OF 6	SCALE: 1/4" = 1' UNLESS NOTED	DRAWN BY: J. ROTH	DATE: 9/16/25	HABITAT FOR HUMANITY GREATER FOX CITIES AREA	MODEL # 2626-2B	916 BOYD AVE KAUKAUNA
-------------	----------------------------------	----------------------	------------------	---	--------------------	--------------------------

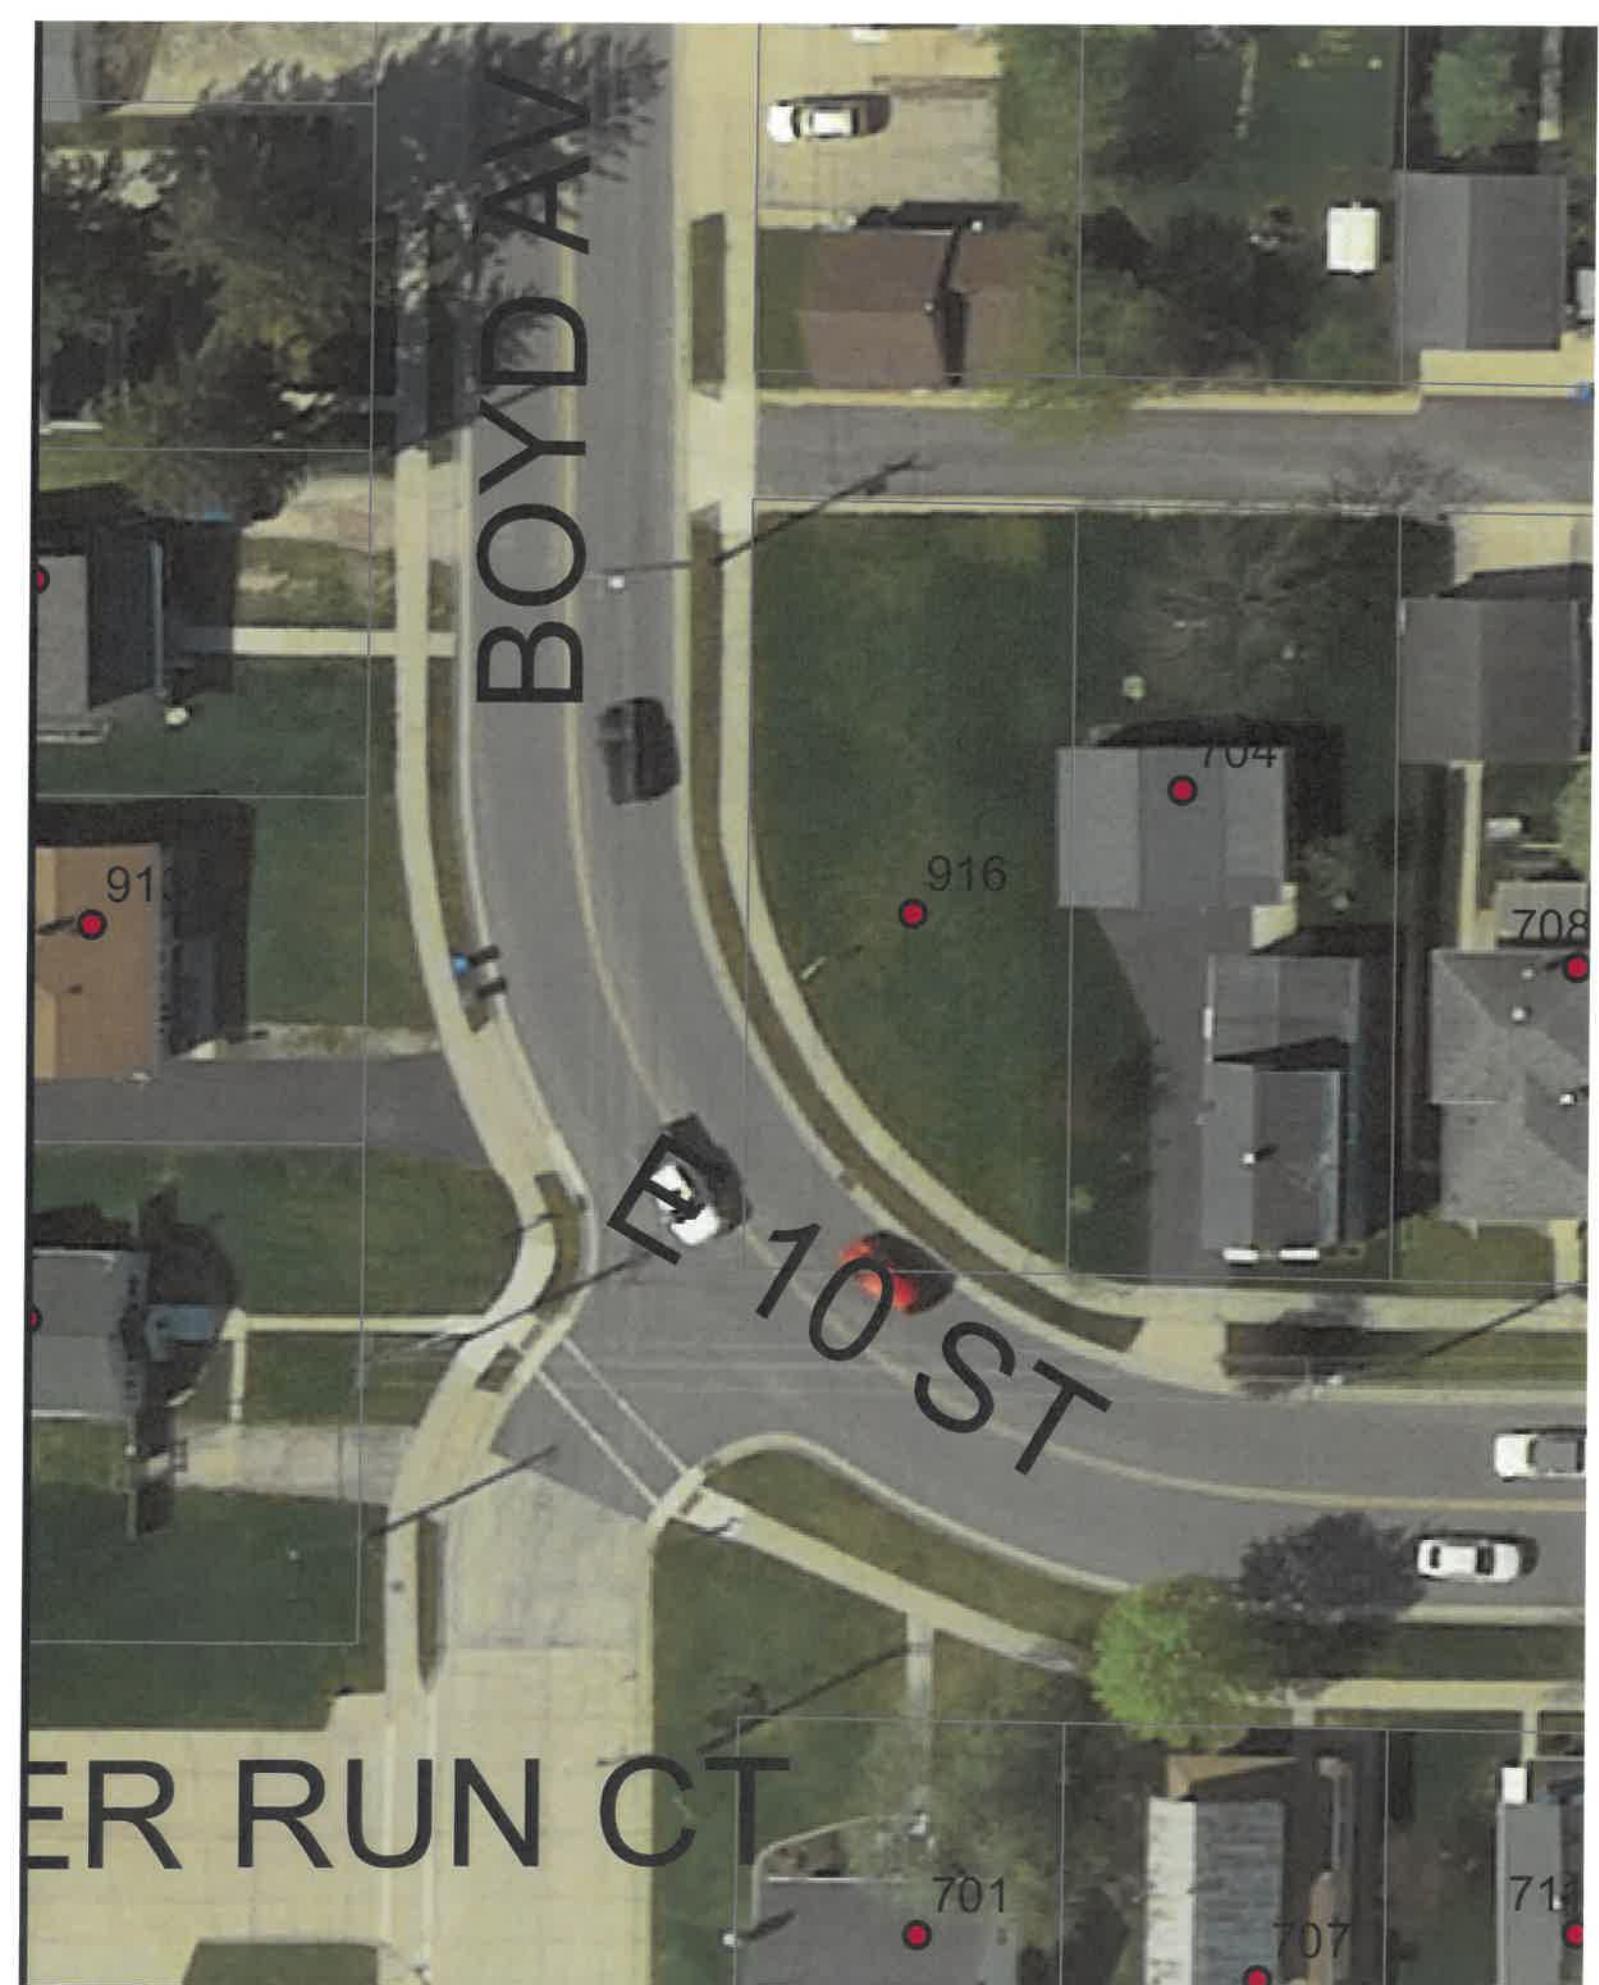

916 Boyd Avenue



CITY OF KAUKAUNA ENGINEERING  
144 W. SECOND STREET  
KAUKAUNA WI 54130

1 inch = 30 feet  
Date: 1/13/2026

# PLAT OF SURVEY



BEING A PART OF LOT 10 OF BLOCK 3 OF BEAULIEUS  
ADDITION TO LEDYARD, LOCATED IN GOVERNMENT  
LOT 8, SECTION 21, T.21N., R.18E., CITY OF  
KAUKAUNA, OUTAGAMIE COUNTY, WISCONSIN

SURVEYED FOR:  
GREATER FOX CITIES AREA  
HABITAT FOR HUMANITY  
1800 APPLETON RD.  
MENASHA, WI 54952  
SITE ADDRESS: 916 BOYD AVE.,  
KAUKAUNA, WI 54130  
PARCEL NO.: 325003100

## Legal Description

Being a part of Lot Ten (10), Block Three (3), Beaulieus Addition to Ledyard, located in Government Lot Eight (8), Section Twenty-One (21), Township Twenty-One (21) North, Range Eighteen (18) East, City of Kaukauna, Outagamie County, Wisconsin containing 4,738 square feet (0.109 acres) of land and being described by:

Beginning at the northwest corner of said Lot 10: thence S89°-37'-49"E 50.56 feet along the north line of said Lot 10 to the northwest corner thereof; thence S00°-23'-58"E 116.18 feet along the east line of said lot 10 to a point on the north line of E. 10<sup>th</sup> Street and the beginning of a non-tangent curve to the right; thence northwesterly along said north line of E. 10<sup>th</sup> Street 7.57 feet along the arc of said curve to the right having a radius of 49.00 feet and a chord which bears N63°-28'-48"W 7.56 feet to the beginning of a compound curve to the right; thence continuing northwesterly along said north line of E. 10<sup>th</sup> Street 92.35 feet along the arc of said curve to the right having a radius of 89.00 feet and a chord which bears N29°-19'-41"W 88.27 feet to a point on the east line of Boyd Avenue; thence N00°-23'-58"E 36.17 feet along said east line of Boyd Avenue to the point of beginning. Being subject to any and all easements and restrictions of record.

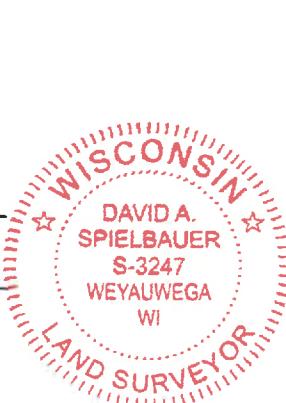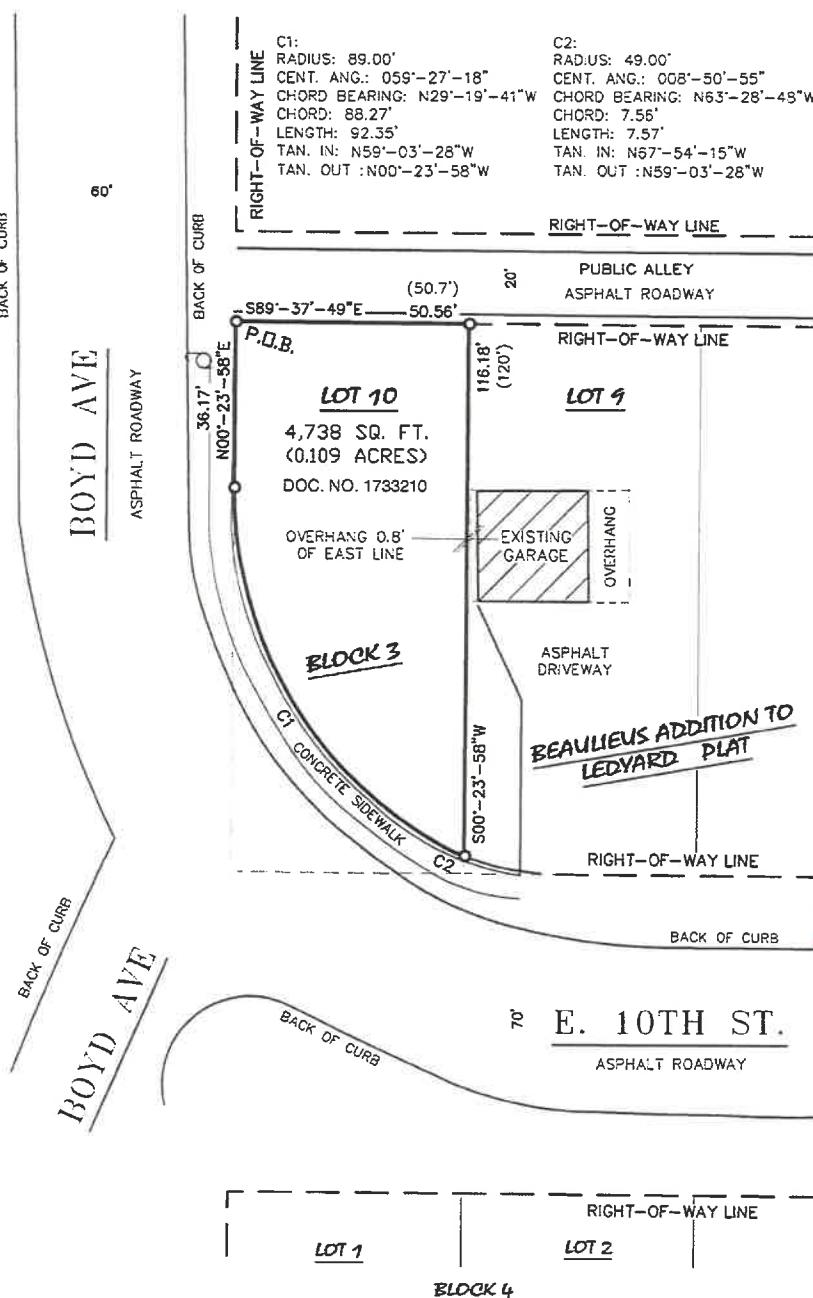

BEARINGS REFERENCED TO THE  
OUTAGAMIE COUNTY COORDINATE SYSTEM  
AND THE WEST LINE OF LOT 10, BLOCK  
3, BEAULIEUS ADDITION TO LEDYARD,  
ASSUMED TO BEAR: N00°-23'-58"E

## -LEGEND-

- = 1" OUTSIDE DIA. X 18" IRON PIPE SET, WT. 1.54 LBS. PER LINEAL FT.
- = 1" IRON PIPE FOUND
- ( ) = RECORDED INFORMATION
- = EXISTING POWER POLE
- P.O.B. = POINT OF BEGINNING

GRAPHIC SCALE  
1 inch = 40 ft.



THIS INSTRUMENT WAS DRAFTED BY: K.R.	FIELD WORK DATE: 12-2-25
CHECKED BY: D.A.S.	FIELD BOOK: X
JOB NO.: 16912	SHEET 1 OF 1

SURVEYOR'S CERTIFICATE  
I, David A. Spielbauer, Professional Land Surveyor  
of Meridian Surveying, LLC, certify that I have surveyed the  
described property and that the map shown is a true and accurate  
representation thereof to the best of my knowledge and belief.

Dated this 27<sup>th</sup> day of DECEMBER, 2025  
*David A. Spielbauer*  
WISCONSIN PROFESSIONAL LAND SURVEYOR  
David A. Spielbauer, S-3247

**MERIDIAN**  
**SURVEYING, LLC**  
2020 Madison Street Office: 920-993-0681  
New Holstein, WI 53061 Fax: 920-273-6037