
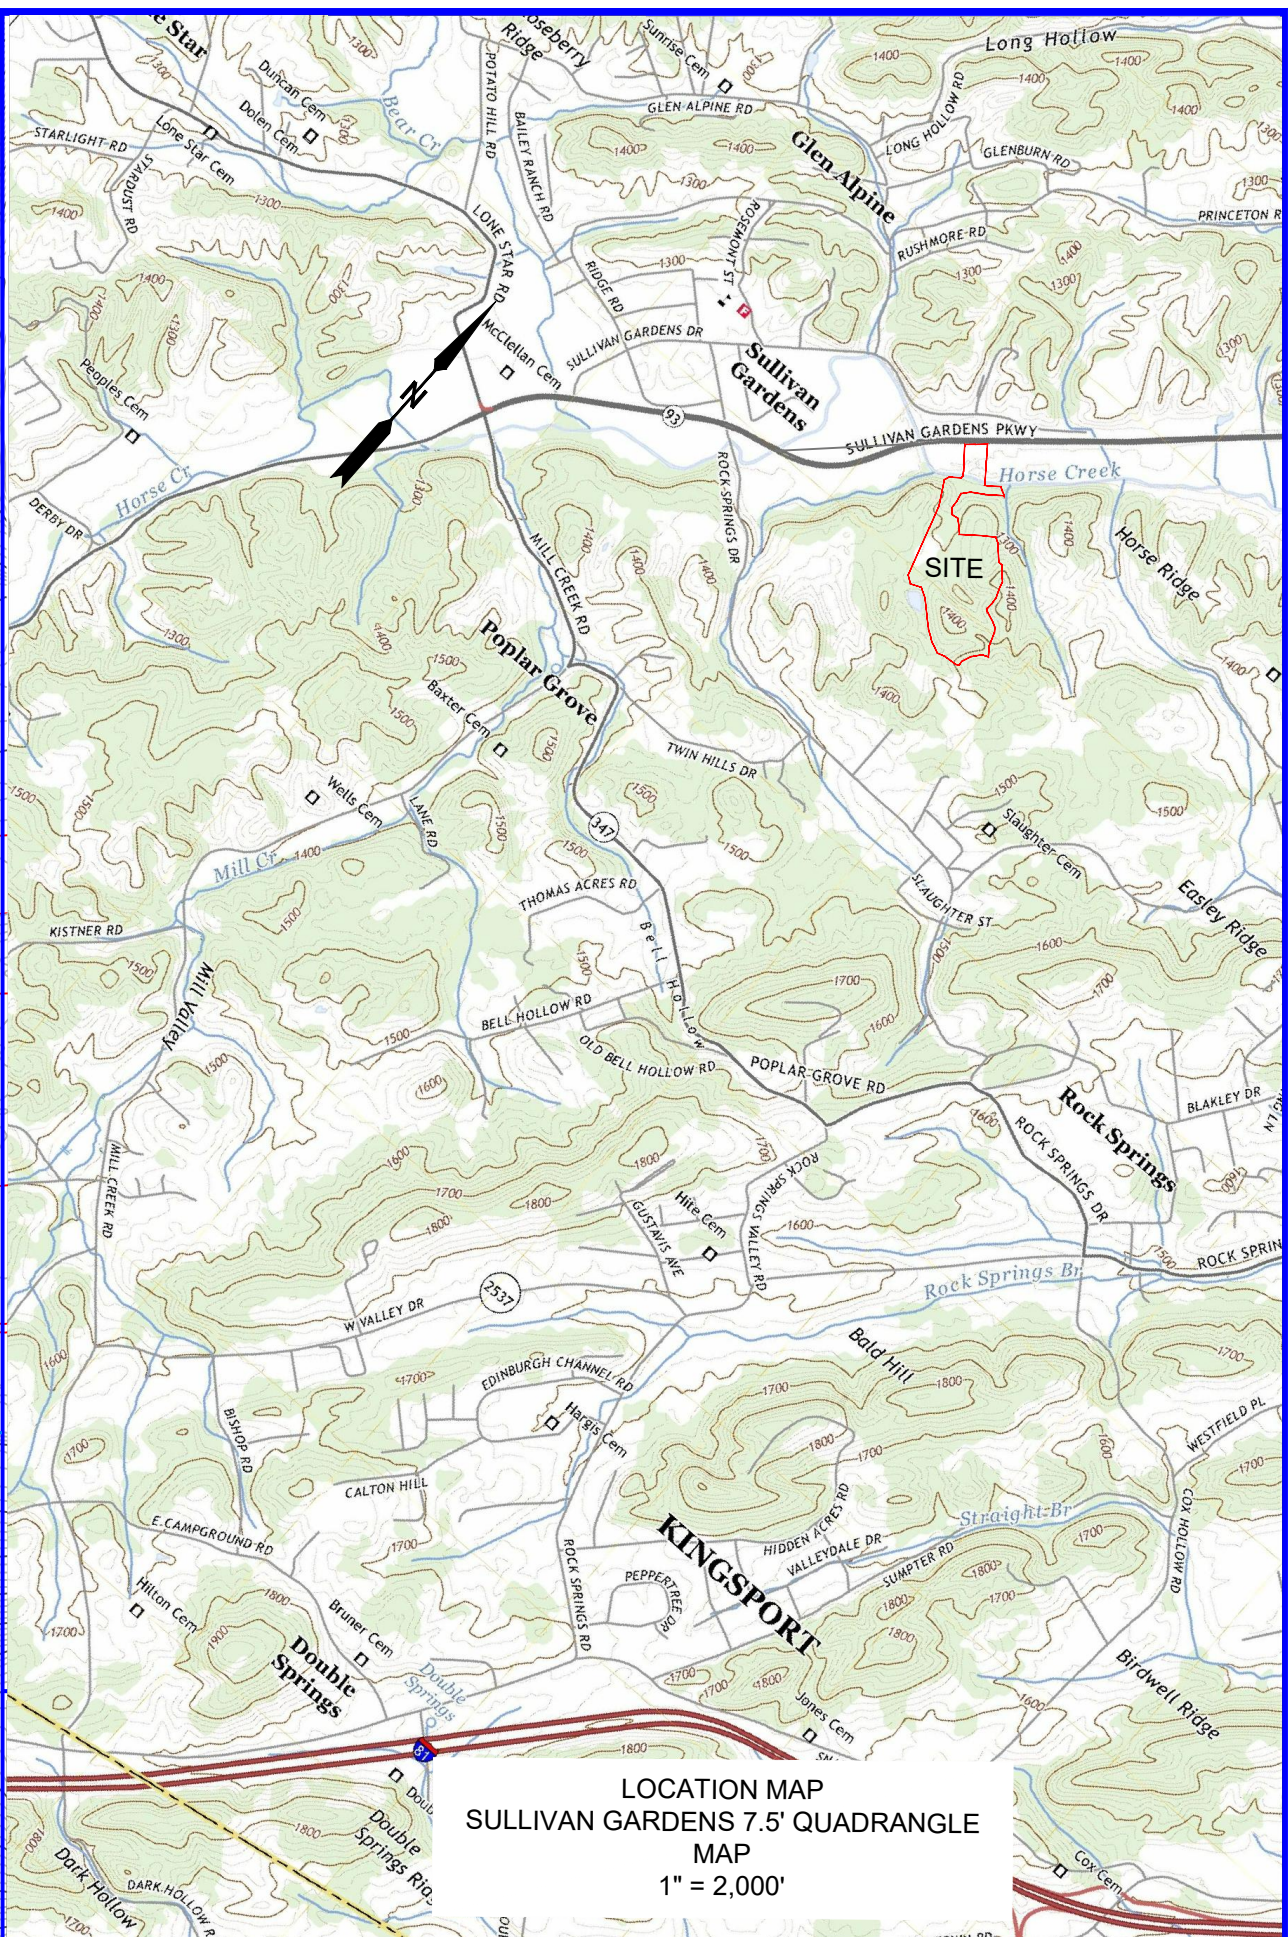


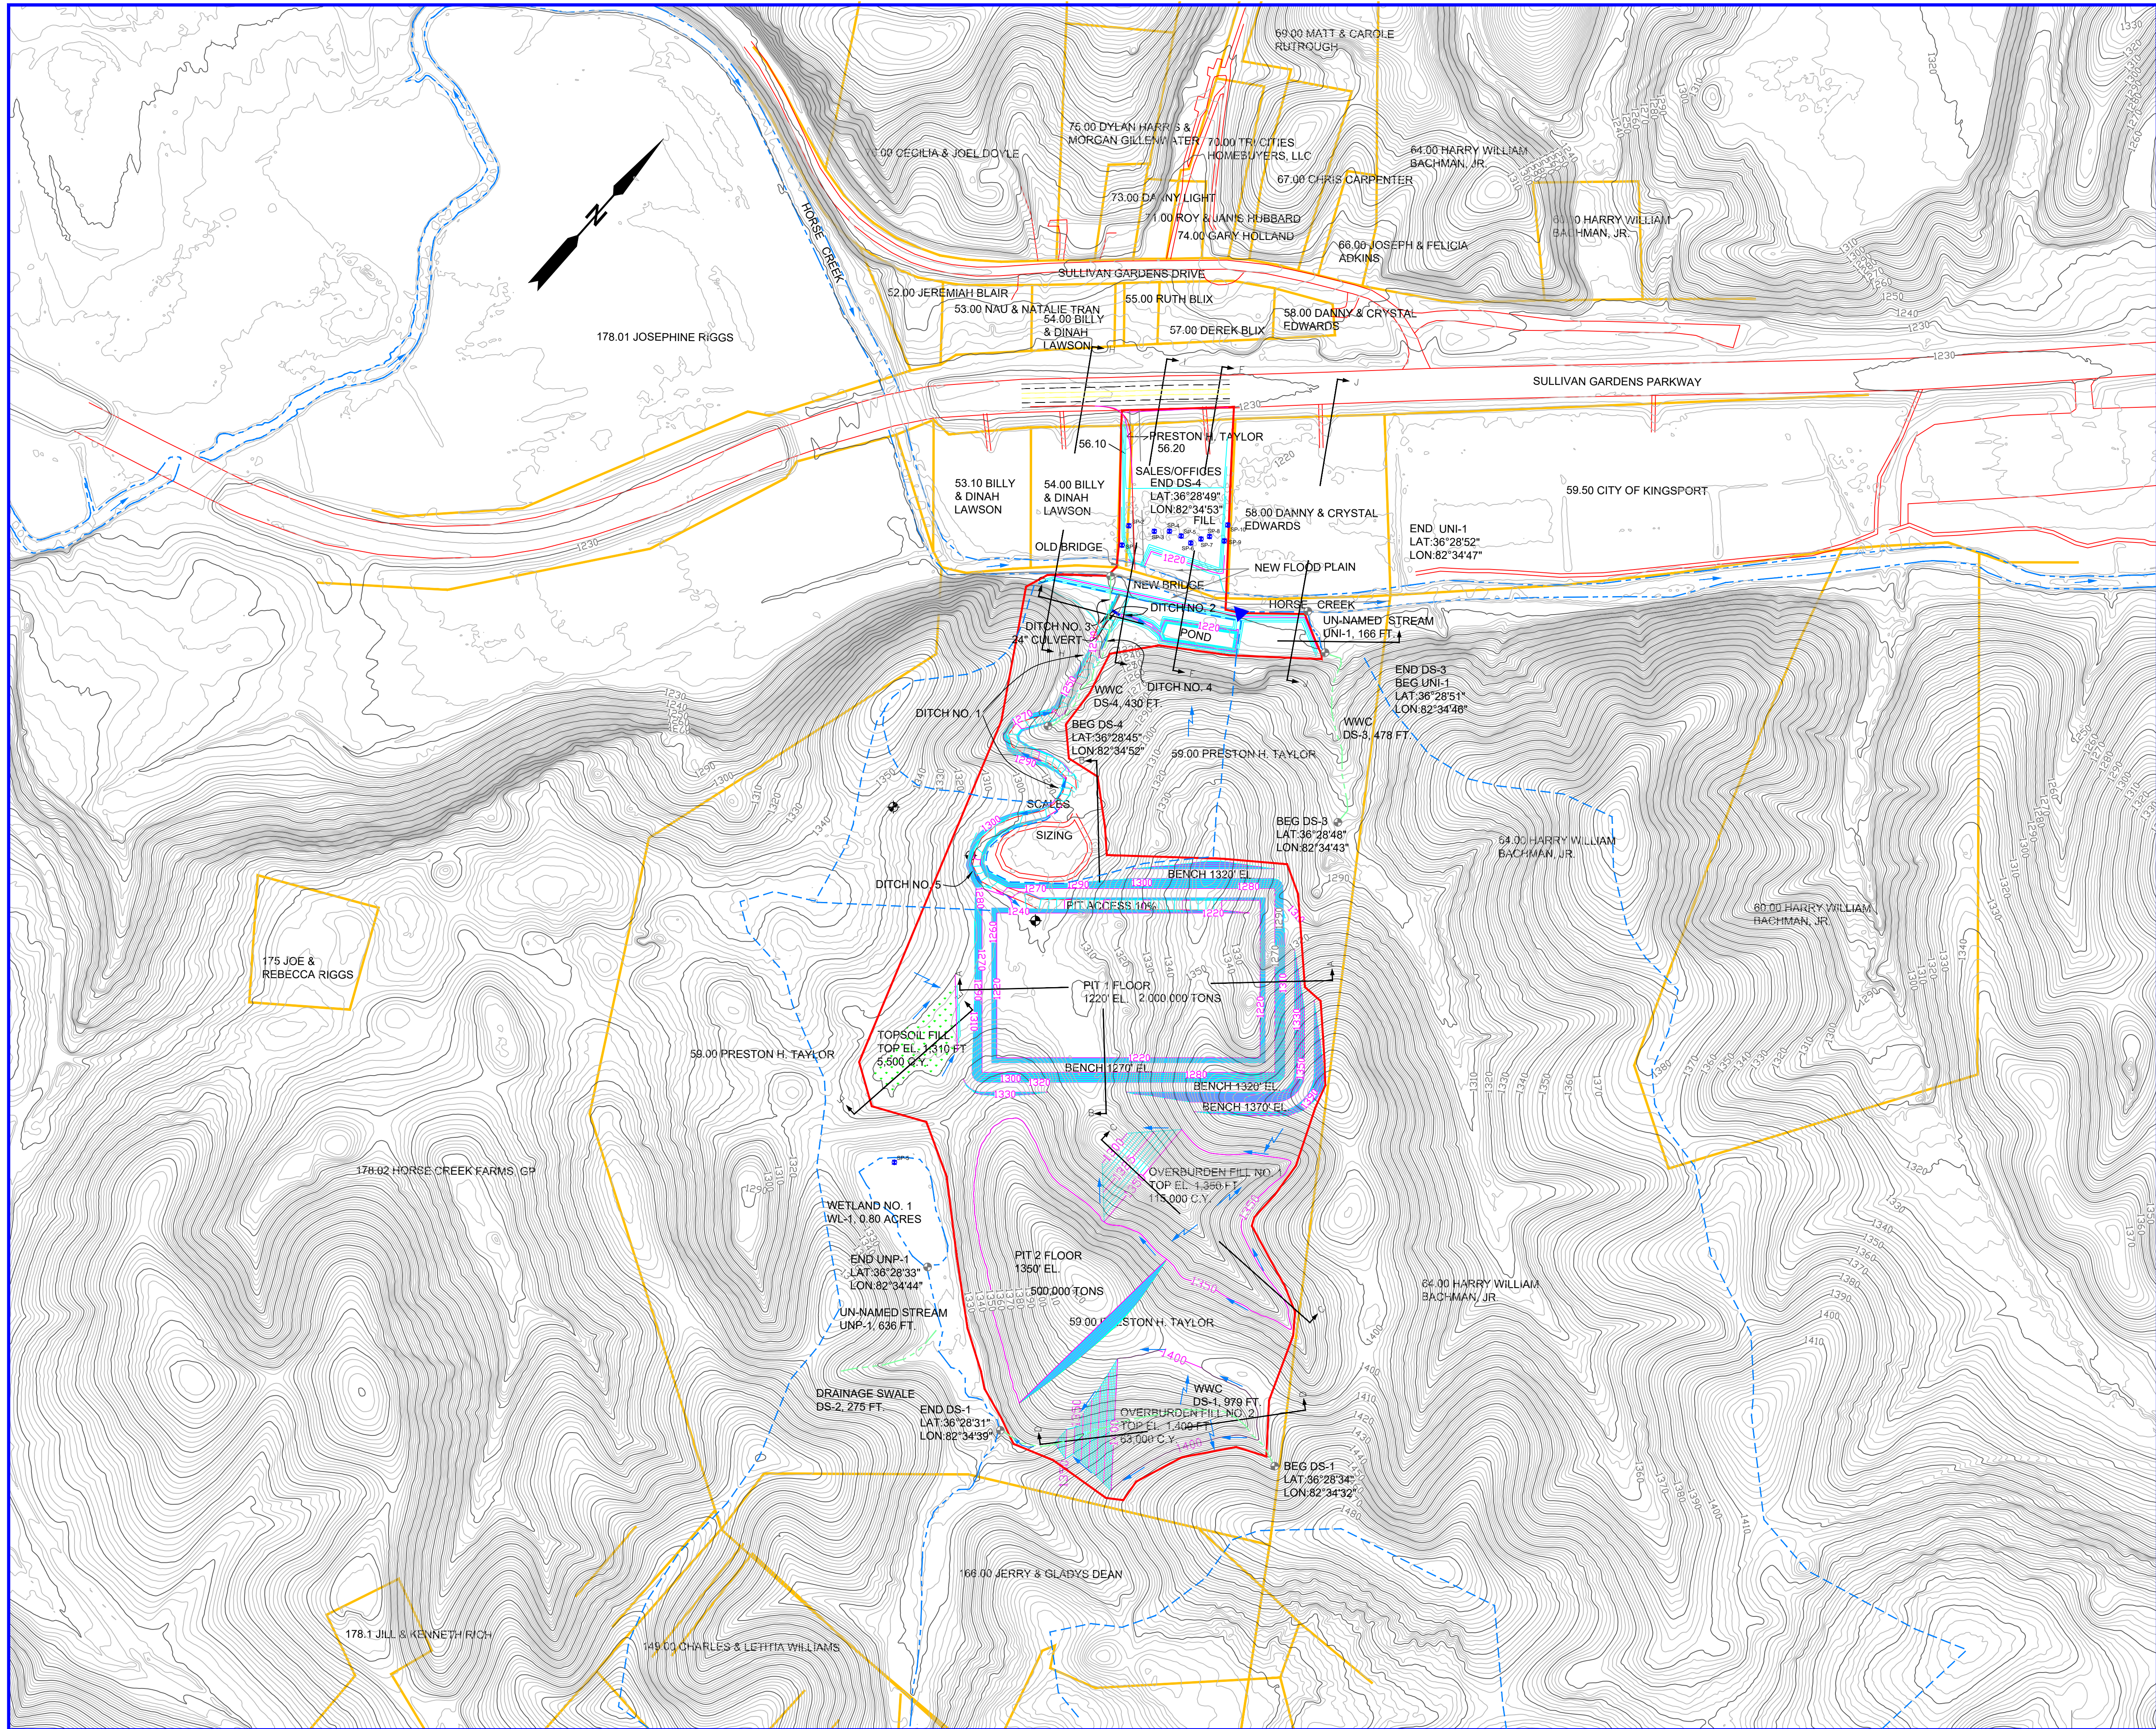

The property lines represented on this map are compiled from information maintained by the local county Assessor's office and are a best-fit visualization of how all the properties in a county relate to one another. The property lines are determined by examining detailed property descriptions on deeds and by using surveys created by a licensed surveyor but are not conclusive evidence of property ownership in any court of law. This map shall not represent an actual land survey and shall not be used to divide or transfer property.

Legend	
	Site Boundary
	Property Line
	500' Site Radius
	Drainage Divide
	Diversion/Drainage Direction
	Sheet Flow Direction
	Stream
	Berm
	Road
	Wet Weather Conveyance (WWC)
	Stream/WWC BEG/END Point
	Existing Contours (2')
	Existing Contours (10')
	Proposed Contours (2')
	Proposed Contours (10')
	Culvert
	Building or Structure
	NPDES Point
	Borehole
	Topsoil Stockpile
	Soil Test Location

ENGINEERING BY:
STEPHEN E. MAXFIELD
1745 ROMANS RIDGE ROAD
HONAKER, VA 24260

3 Tees, LLC
1300 Jan Way
Kingsport, TN 37660

HORSE CREEK QUARRY
SITE PLAN AND DRAINAGE
STREAMS AND WETLANDS
SCALE: 1" = 200'