


FLORIDA GATEWAY DRIVE RV PARK LAKE CITY, FL

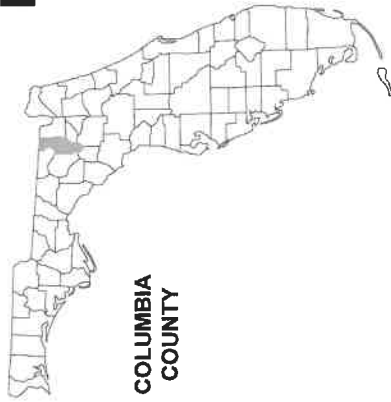

COLUMBIA
COUNTY



PROJECT LOCATION

SHEET INDEX

COVER SHEET	C-1
SIGNATURE SHEET	C-2
GENERAL NOTES	C-3
WATER & SEWER NOTES	C-4
TYPICAL SECTIONS	C-5 - C-7
OVERALL SITE PLAN	C-8
SITE PLAN A-C	C-9-C-11
GRADING PLAN A-C	C-12-C-14
OVERALL STORMWATER PLAN	C-15
STORMWATER PLAN A-C	C-16-C-18
PRE-CONDITION DRAINAGE BASIN	C-19
POST-CONDITION DRAINAGE BASIN	C-20
SWMF NORTH - SWMF NORTH DETAIL	C-21-C-22
SWMF SOUTH - SWMF SOUTH DETAIL	C-23-C-24
DRIVEWAY CONNECTION PLAN	C-25
OVERALL UTILITY PLAN	C-26
UTILITY PLAN A-C	C-27-C-29
WATER CONNECTION	C-30
SEWER CONNECTION	C-31
DEMOLITION PLAN	C-32
SW FLORIDA GATEWAY DR PLAN, PROFILE & CROSS SECTION	C-33
SWPPP	C-34
WATER DETAILS	C-35-C-38
EROSION DETAILS	C-39
SANITARY DETAILS	C-40-C-42
MISC. DETAILS	C-43-C-44
EROSION NOTES	C-45

ATTACHMENTS

SURVEY

S-1

PLANS PREPARED FOR:

4 BROTHERS 2020
7717 SW COUNTY RD 796
LAKE BUTLER, FL 32054
386-365-7483

REVISIONS

DATE DESCRIPTION



NORTH FLORIDA PROFESSIONAL SERVICES, INC.
P.O. BOX 3123
LAKE CITY, FL 32066
PH. 386-792-4875
LIC. NO. LB6356

JOB NUMBER:
L-1101215HA
FOR: GREGORY G. BAILEY
P.E. NO.: 43168

COVER SHEET

SHEET NO.

C-1

Dillon Tuttle 2/20/2023 10:02:27 AM

X:\2021\12101215HA\12101215HA\KEY SHEET.dwg



THIS ITEM HAS BEEN DIGITALLY SIGNED AND SEALED BY GREGORY G. BAILEY ON THE DATE ADJACENT TO THE SEAL.

PRINTED COPIES OF THIS DOCUMENT ARE NOT CONSIDERED SIGNED AND SEALED AND THE SIGNATURE MUST BE VERIFIED ON ANY ELECTRONIC COPIES.

NORTH FLORIDA PROFESSIONAL SERVICES, INC.
P.O. BOX 3823
LAKE CITY, FL 32056
PH. 386-762-4673
WWW.NFPS.NET
GREGORY G. BAILEY, P.E., NO. 43858

THE ABOVE NAMED PROFESSIONAL ENGINEER SHALL BE RESPONSIBLE FOR THE FOLLOWING SHEETS IN ACCORDANCE WITH RULE 61G15-23.004, F.A.C.

SHEET INDEX

COVER SHEET	C-1
SIGNATURE SHEET	C-2
GENERAL NOTES	C-3
WATER & SEWER NOTES	C-4
TYPICAL SECTIONS	C-5 - C-7
OVERALL SITE PLAN	C-8
SITE PLAN A-C	C-9-C-11
GRADING PLAN A-C	C-12-C-14
OVERALL STORMWATER PLAN	C-15
STORMWATER PLAN A-C	C-16-C-18
PRE-CONDITION DRAINAGE BASIN	C-19
POST-CONDITION DRAINAGE BASIN	C-20
SWMF NORTH - SWMF NORTH DETAIL	C-21-C-22
SWMF SOUTH - SWMF SOUTH DETAIL	C-23-C-24
DRIVEWAY CONNECTION PLAN	C-25
OVERALL UTILITY PLAN	C-26
UTILITY PLAN A-C	C-27-C-29
WATER CONNECTION	C-30
SEWER CONNECTION	C-31
DEMOLITION PLAN	C-32
SW FLORIDA GATEWAY DR PLAN, PROFILE & CROSS SECTION	C-33
SWPPP	C-34
WATER DETAILS	C-35-C-38
EROSION DETAILS	C-39
SANITARY DETAILS	C-40-C-42
MISC. DETAILS	C-43-C-44
EROSION NOTES	C-45

REVISIONS

DATE DESCRIPTION



NORTH FLORIDA PROFESSIONAL SERVICES, INC.
P.O. BOX 3823
LAKE CITY, FL 32056
PH. 386-762-4673
LIC NO. 1B8336

2851 BLAIRSTONE PINES DR.
TALLAHASSEE, FL 32301
WWW.NFPS.NET
CAN# 28011

JOB NUMBER:
L3101216HA
EOR:
GREGORY G. BAILEY
P.E. NO.:
43858

SIGNATURE SHEET
FLORIDA GATEWAY DRIVE RV PARK
LAKE CITY, FL

SHEET NO.

C-2

Dillon Kautz

2/20/2023 10:02:28 AM

X:\3207\12101216HA\32 CAD\505\Resigned\NFPSSB001.dwg

GENERAL NOTES		REVISIONS		JOB NUMBER: L2191218HA EOR: GREGORY G. BAILEY P.E. NO.: 4388		NORTH FLORIDA PROFESSIONAL SERVICES, INC. 2651 BLAIRSTONE PINES DR. LAKE CITY, FL 32066 WWW.NFPS.NET CA# 20011 LIC NO. LB8356		GENERAL NOTES FLORIDA GATEWAY DRIVE RV PARK LAKE CITY, FL		SHEET NO. C-3	
DATE	DESCRIPTION										
1. THE CONTRACTOR SHALL VERIFY ALL EXISTING CONDITIONS AND DIMENSIONS AT THE JOB SITE TO ENSURE THAT ALL NEW WORK WILL FIT IN THE MANNER INTENDED ON THE PLANS. SHOULD ANY CONDITIONS EXIST THAT ARE CONTRARY TO THOSE SHOWN ON THE PLANS, THE CONTRACTOR SHALL NOTIFY THE ENGINEER AND THE CITY OF LAKE CITY, FLORIDA (DEPARTMENT OF GROWTH MANAGEMENT) OF SUCH DIFFERENCES IMMEDIATELY AND PRIOR TO PROCEEDING WITH THE WORK. 2. THE CONTRACTOR SHALL MAINTAIN THE CONSTRUCTION SITE IN A SECURE MANNER. ALL OPEN TRENCHES AND EXCAVATED AREAS SHALL BE PROTECTED FROM ACCESS BY THE GENERAL PUBLIC. 3. TOPOGRAPHIC INFORMATION SHOWN WAS OBTAINED FROM A TOPOGRAPHIC SURVEY PREPARED BY NORTH FLORIDA PROFESSIONAL SERVICES, INC., FLORIDA CERTIFICATE NO. LB8356. 4. ANY PUBLIC LAND CORNER WITHIN THE LIMITS OF CONSTRUCTION SHALL BE PROTECTED. IF A CORNER MONUMENT IS IN DANGER OF BEING DESTROYED AND HAS NOT BEEN PROPERLY REFERENCED, THE CONTRACTOR SHOULD NOTIFY THE ENGINEER. 5. THE SITE IS LOCATED IN SECTION 02, TOWNSHIP 4 SOUTH, RANGE 16 EAST, COLUMBIA COUNTY, FLORIDA. 6. THE CONTRACTOR SHALL IMPLEMENT ALL COMPONENTS OF THEIR EROSION AND SEDIMENTATION CONTROL PLAN PRIOR TO ANY EARTH DISTURBING ACTIVITIES. ALL CONTRACTOR VEHICLES SHALL BE PROTECTED BY BARRIERS AND CHAINS. ANY VEHICLES ESTABLISHED THE ENTIRE PROJECT AREA IS STABILIZED AND THE OWNER HAS ACCEPTED OPERATION AND MAINTENANCE. 7. THE STORMWATER BASIN AND SWMF IS DESIGNED IN ACCORDANCE WITH SRWMD APPLICANT HANDBOOK VOLUME II AND 62-330 F.A.C. 8. ALL SLOPES OF THE STORMWATER BASIN SHALL BE GRASSED. ALL SLOPES STEEPER THAN 3:1 SHALL BE STAPLED SOD. 9. ALL DISTURBED AREAS NOT SODDED SHALL BE SEEDDED WITH A MIXTURE OF LONG-TERM VEGETATION AND QUICK GROWING SHORT-TERM VEGETATION FOR THE FOLLOWING CONDITIONS. FOR THE MONTHS FROM SEPTEMBER THROUGH MARCH, THE MIX SHALL CONSIST OF 70 PERCENT OF LONG-TERM SEED AND 30 PERCENT OF PER ACRE OF WINTER RYE. FOR THE MONTHS OF APRIL THROUGH AUGUST, THE MIX SHALL CONSIST OF 70 PER ACRE OF LONG-TERM SEED AND 20 POUNDS PER ACRE OF MILLET. 10. THE LOCATION OF THE UTILITIES SHOWN IN THE PLANS ARE APPROXIMATE ONLY. THE EXACT LOCATION SHALL BE DETERMINED BY THE CONTRACTOR DURING CONSTRUCTION. CONTRACTOR SHALL PROTECT ALL UTILITIES WITHIN THE PROJECT AREAS. 11. ALL SITE CONSTRUCTION SHALL BE IN ACCORDANCE WITH THE CITY OF LAKE CITY LAND DEVELOPMENT REGULATIONS. 12. CONTRACTOR SHALL COORDINATE ALL WORK WITH OTHER CONTRACTORS WITHIN PROJECT AREA. 13. CONTRACTOR SHALL PROVIDE ACTUAL INVERT ELEVATIONS ON ALL DRAINAGE STRUCTURES, INCLUDING CULVERTS, PRIOR TO PLACING ANY BASE MATERIAL. DEVIATIONS FROM THE PLANS SHALL BE APPROVED BY THE ENGINEER BEFORE CONTINUING WORK. 14. IF UNSUITABLE MATERIAL IS ENCOUNTERED DURING GRADING, CONTRACTOR SHALL REMOVE UNSUITABLE MATERIAL TO A DEPTH OF 24" BELOW FINISHED GRADE WITHIN THE CONSTRUCTION LIMITS. 15. THE CONTRACTOR SHALL NOTIFY THE CITY AT LEAST 48 HOURS PRIOR TO BEGINNING OF CONSTRUCTION. 16. THE CONTRACTOR SHALL SUBMIT A NOTICE OF CONSTRUCTION COMMENCEMENT TO THE WATER MANAGEMENT DISTRICT AT LEAST 48 HOURS PRIOR TO THE BEGINNING OF CONSTRUCTION. 17. NO WORK SHALL BE PERFORMED ON SATURDAY OR SUNDAY WITHOUT WRITTEN NOTIFICATION TO THE CITY AND CITY ENGINEER. 18. THE CONTRACTOR SHALL SUBMIT A NATIONAL POLLUTANT DISCHARGE ELIMINATION SYSTEM NOTICE OF INTENT ALONG WITH SUPPORTING DOCUMENTATION TO THE FLORIDA DEPARTMENT OF ENVIRONMENTAL PROTECTION AT LEAST 48 HOURS PRIOR TO											
19. ALL UTILITY AND/OR DRAINAGE STRUCTURES SHALL BE PRECAST UNLESS APPROVED BY THE ENGINEER. CONTRACTOR SHALL SUBMIT SHOP DRAWINGS FOR APPROVAL PRIOR TO PROCUREMENT. BEGINNING OF CONSTRUCTION, THE CONTRACTOR SHALL BE RESPONSIBLE FOR ALL PERMIT FEES.											

THE OFFICIAL RECORD OF THIS SHEET IS THE ELECTRONIC FILE DIGITALLY SIGNED AND SEALED UNDER RULE 61G15-23.004, F.A.C.

1. ALL UTILITY CONSTRUCTION SHALL MEET THE CITY OF LAKE CITY WATER AND WASTEWATER UTILITY STANDARDS.

- | REVISIONS | |
|-----------|-------------|
| DATE | DESCRIPTION |


REVISIONS		NORTH
DATE	DESCRIPTION	

P.O. BOX 3823
LAKE CITY, FL 32056
PH. 386-762-4575
LIC NO. LB8356

JOB NUMBER:	12101218HA
-------------	------------

SHEET NO.	CA
-----------	----

X:\2021\1210121SHANJI.CADD\Roadway\KEYSR001.dwg

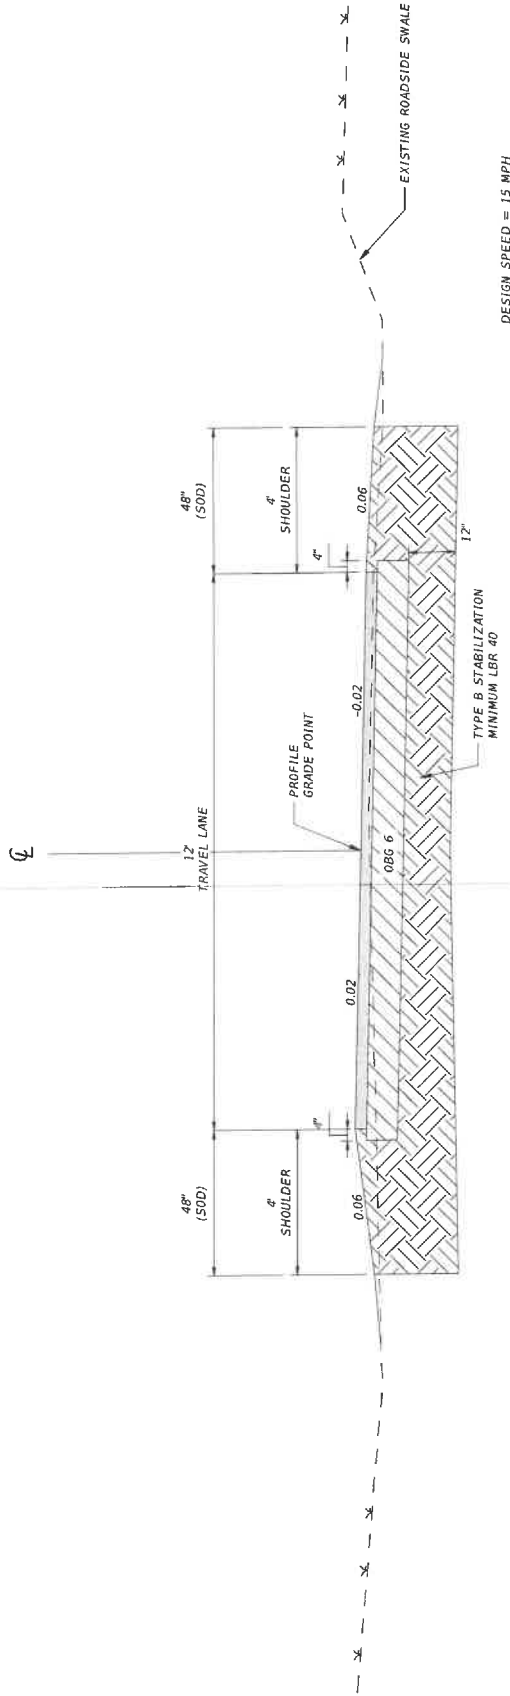

TYPICAL SECTION PERIMETER ROAD

OPTIONAL BASE GROUP 6 WITH
TYPE SP 12.5 (TL-C) (2nd)

NOTES:

1. FINISH THE STABILIZED SUBGRADE SURFACE ELEVATION AND CROSS SLOPE IN ACCORDANCE WITH THIS PAVEMENT DESIGN.
2. THIS ROADWAY IS CLASSIFIED AS LOW VOLUME, LOCAL ROAD.

REVISIONS	
DATE	DESCRIPTION



NORTH FLORIDA PROFESSIONAL SERVICES, INC.
2651 BLAIRSTONE PINES DR.,
TALLAHASSEE, FL 32301
WWW.NFPB.NET
CA# 29011

JOB NUMBER:
L210121SHA
EOR:
GREGORY G. BAILEY
P.E. NO.:
43858

TYPICAL SECTIONS
FLORIDA GATEWAY DRIVE RV PARK
LAKE CITY, FL


SHEET
NO.

65

Dalton Kurtz 3/20/2023 10:02:29 AM

X:\2021\1210121SHA\H.CADD\Roadway\KEYSRD01.dwg

THE OFFICIAL RECORD OF THIS SHEET IS THE ELECTRONIC FILE DIGITALLY SIGNED AND SEALED UNDER RULE 61G15-23.004, F.A.C.

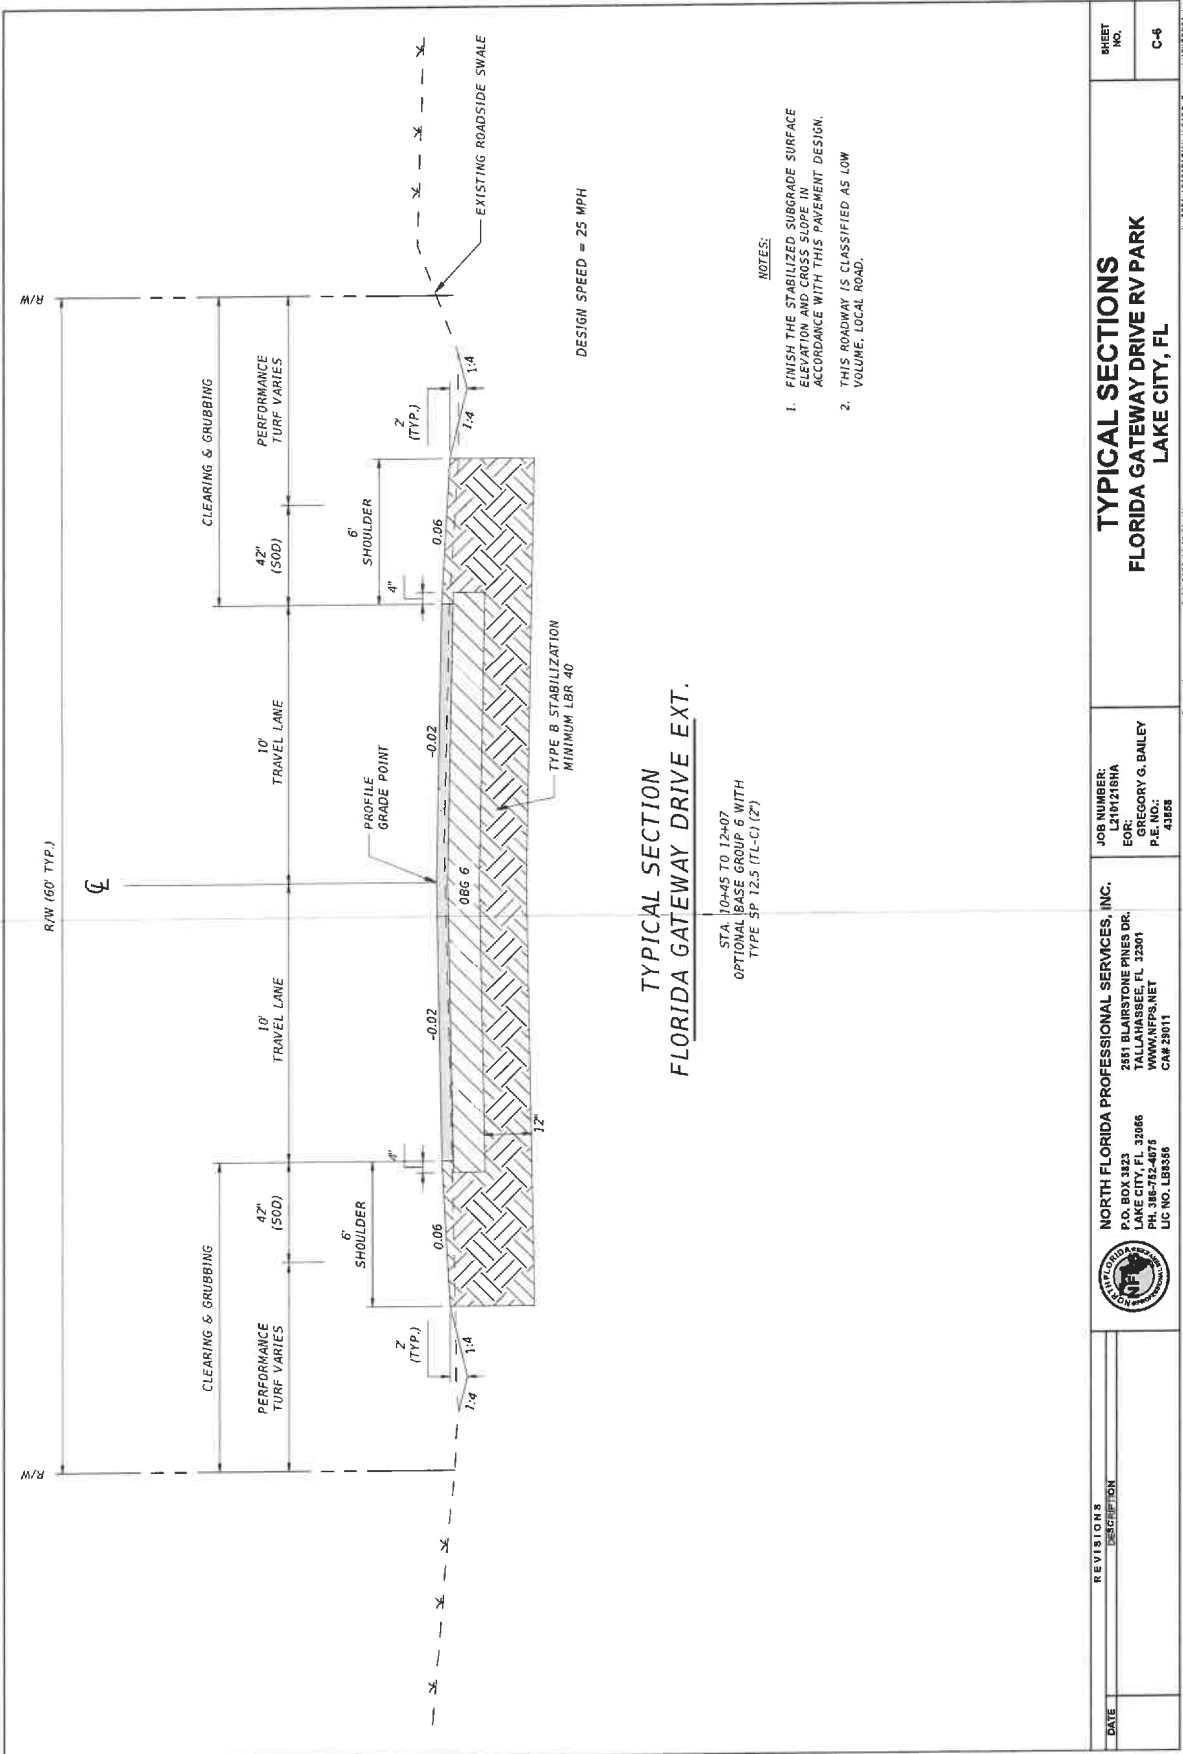

TYPICAL SECTION
FLORIDA GATEWAY DRIVE EXT.

STA. 10+45 TO 12+07
OPTIONAL BASE GROUP 6 WITH
TYPE SP 12.5 (TL-C) (Z)

- NOTES:
1. FINISH THE STABILIZED SUBGRADE SURFACE ELEVATION AND CROSS SLOPE IN ACCORDANCE WITH THIS PAYMENT DESIGN.
 2. THIS ROADWAY IS CLASSIFIED AS LOW VOLUME, LOCAL ROAD.


REVISIONS		DATE	DESCRIPTION		NORTH FLORIDA PROFESSIONAL SERVICES, INC. P.O. BOX 3323 LAKE CITY, FL 32066 PH. 386-752-4875 WWW.NFPS.NET LIC. NO. LB5355	JOB NUMBER: L31012181A FOR: GREGORY G. BAILEY P.E. NO.: 43858	TYPICAL SECTIONS FLORIDA GATEWAY DRIVE RV PARK LAKE CITY, FL	SHEET NO. C-6

X:\2021\12\10\75181\RV\CAD\5-ROADWAY\CF58001.dwg


TYPICAL SECTION RV PADS

TYPICAL SECTION GRAVEL ROADS

	NORTH FLORIDA PROFESSIONAL SERVICES, INC. P.O. BOX 3023 LAKE CITY, FL 32056 PH. 388-7625 WWW.NFPS.NET LIC NO. LB1355		JOB NUMBER: L21071819A E001000000 BY CREGORY G. BAILEY P.E. NO.: 43385 C#B 23011		TYPICAL SECTIONS FLORIDA GATEWAY DRIVE RV PARK LAKE CITY, FL	SHEET NO. C-7

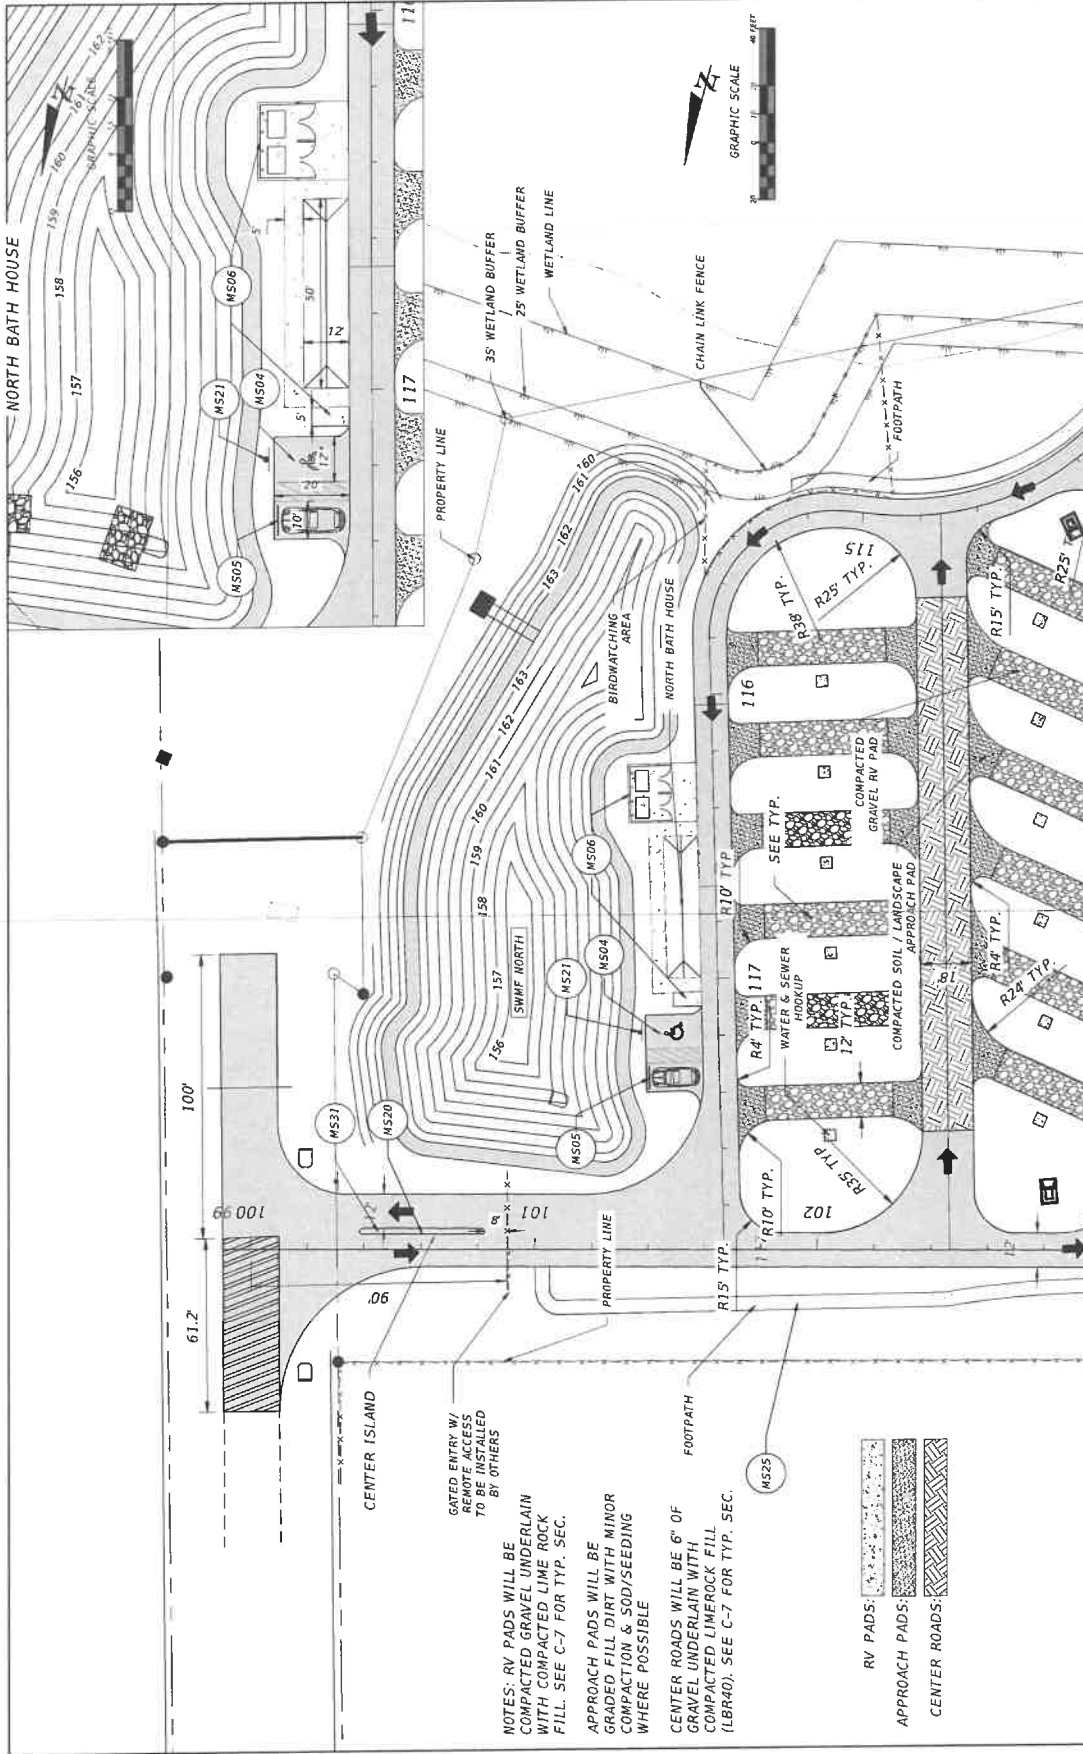

SITE PLAN A
FLORIDA GATEWAY DRIVE RV PARK
COLUMBIA COUNTY, FL

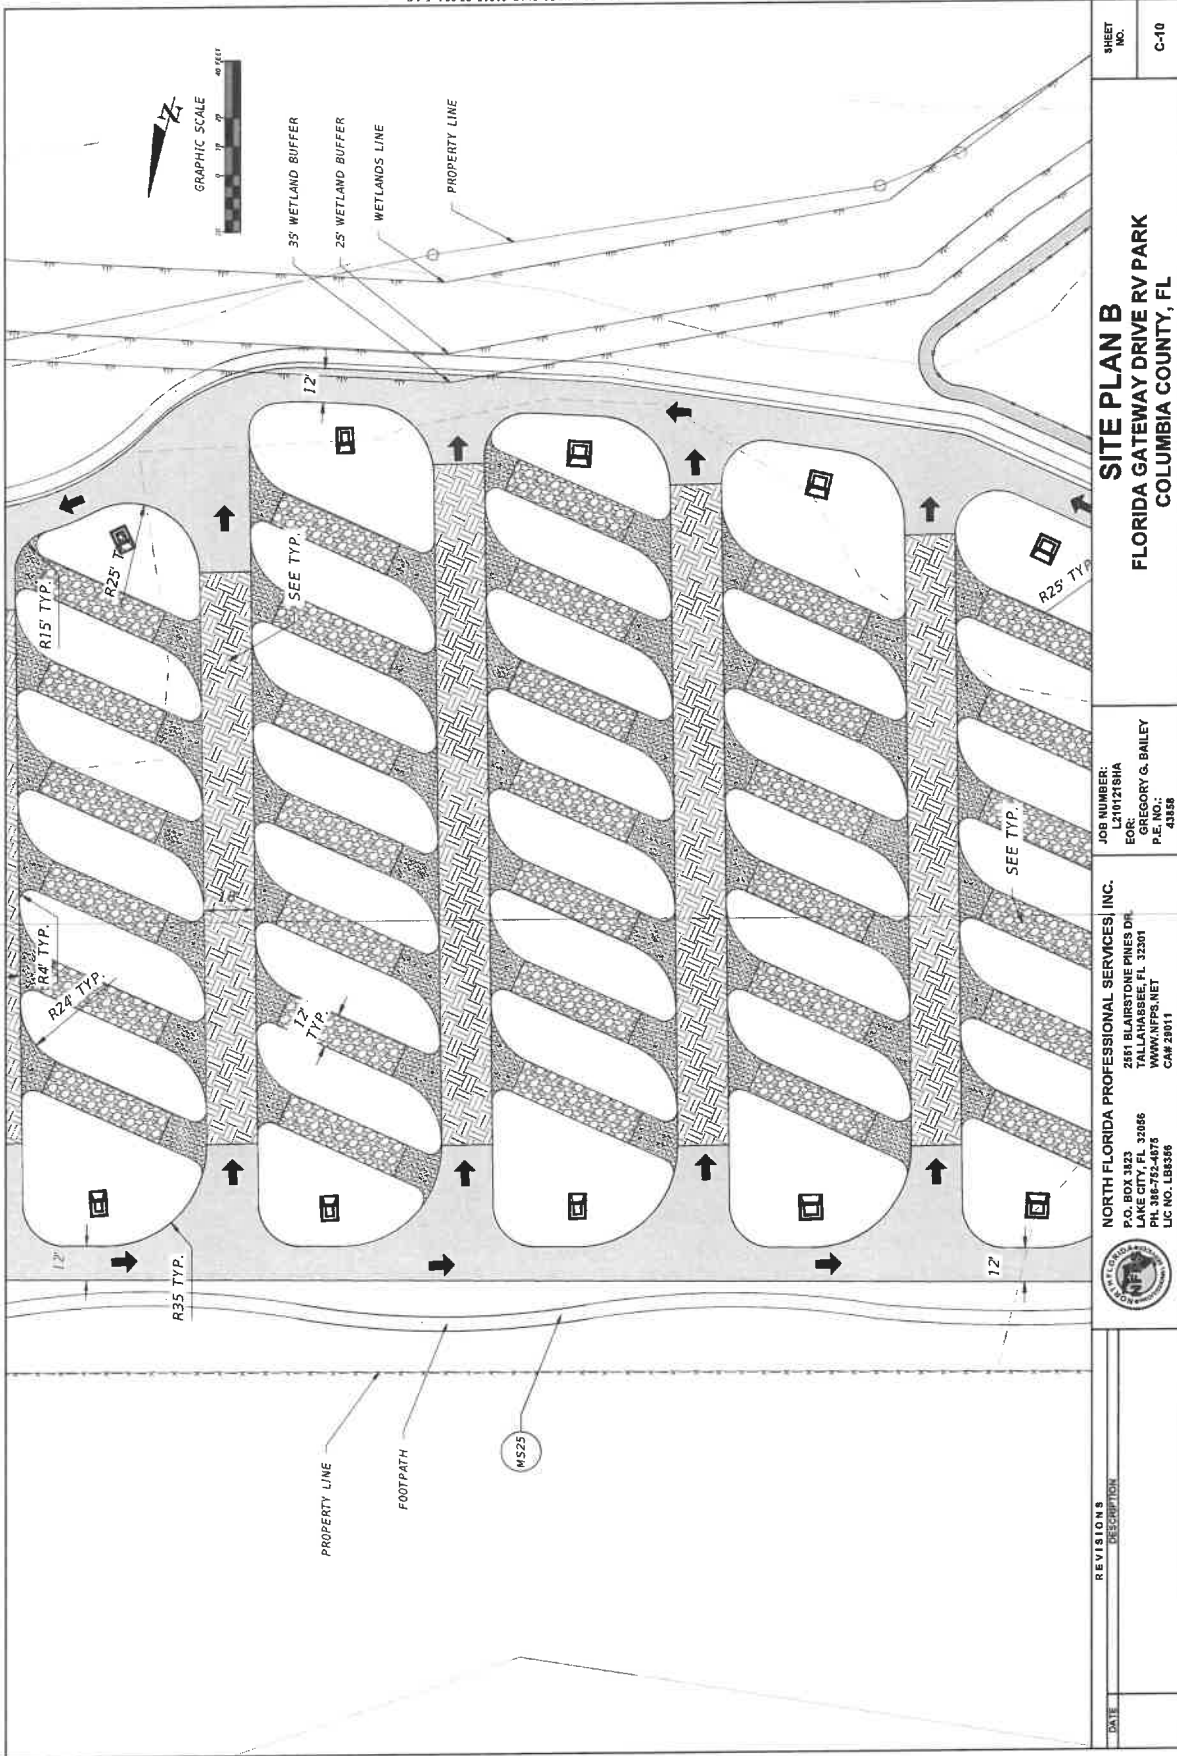

REVISIONS

DATE DESCRIPTION



NORTH FLORIDA PROFESSIONAL SERVICES, INC.
 P.O. BOX 3323
 LAKE CITY, FL 32866
 PH 386-782-4075
 LC NO. 188556
 2551 BLARSTONE PINES DR
 TALLAHASSEE, FL 32301
 WWW.NFPS.NET
 CWF 28011


JOB NUMBER:
 L241215HA
 EOR:
 GREGORY G. BAILEY
 P.E. NO.:
 43358



SITE PLAN B
FLORIDA GATEWAY DRIVE RV PARK
COLUMBIA COUNTY, FL

SHEET NO.
 C-10


2/20/2023 10:02:43 AM
 Dalton Ruff
 2:307N12101215HA RECORDING BY AMROD P&J

THE OFFICIAL RECORD OF THIS SHEET IS THE ELECTRONIC FILE DIGITALLY SIGNED AND SEALED UNDER RULE 61015-23.004, F.A.C.

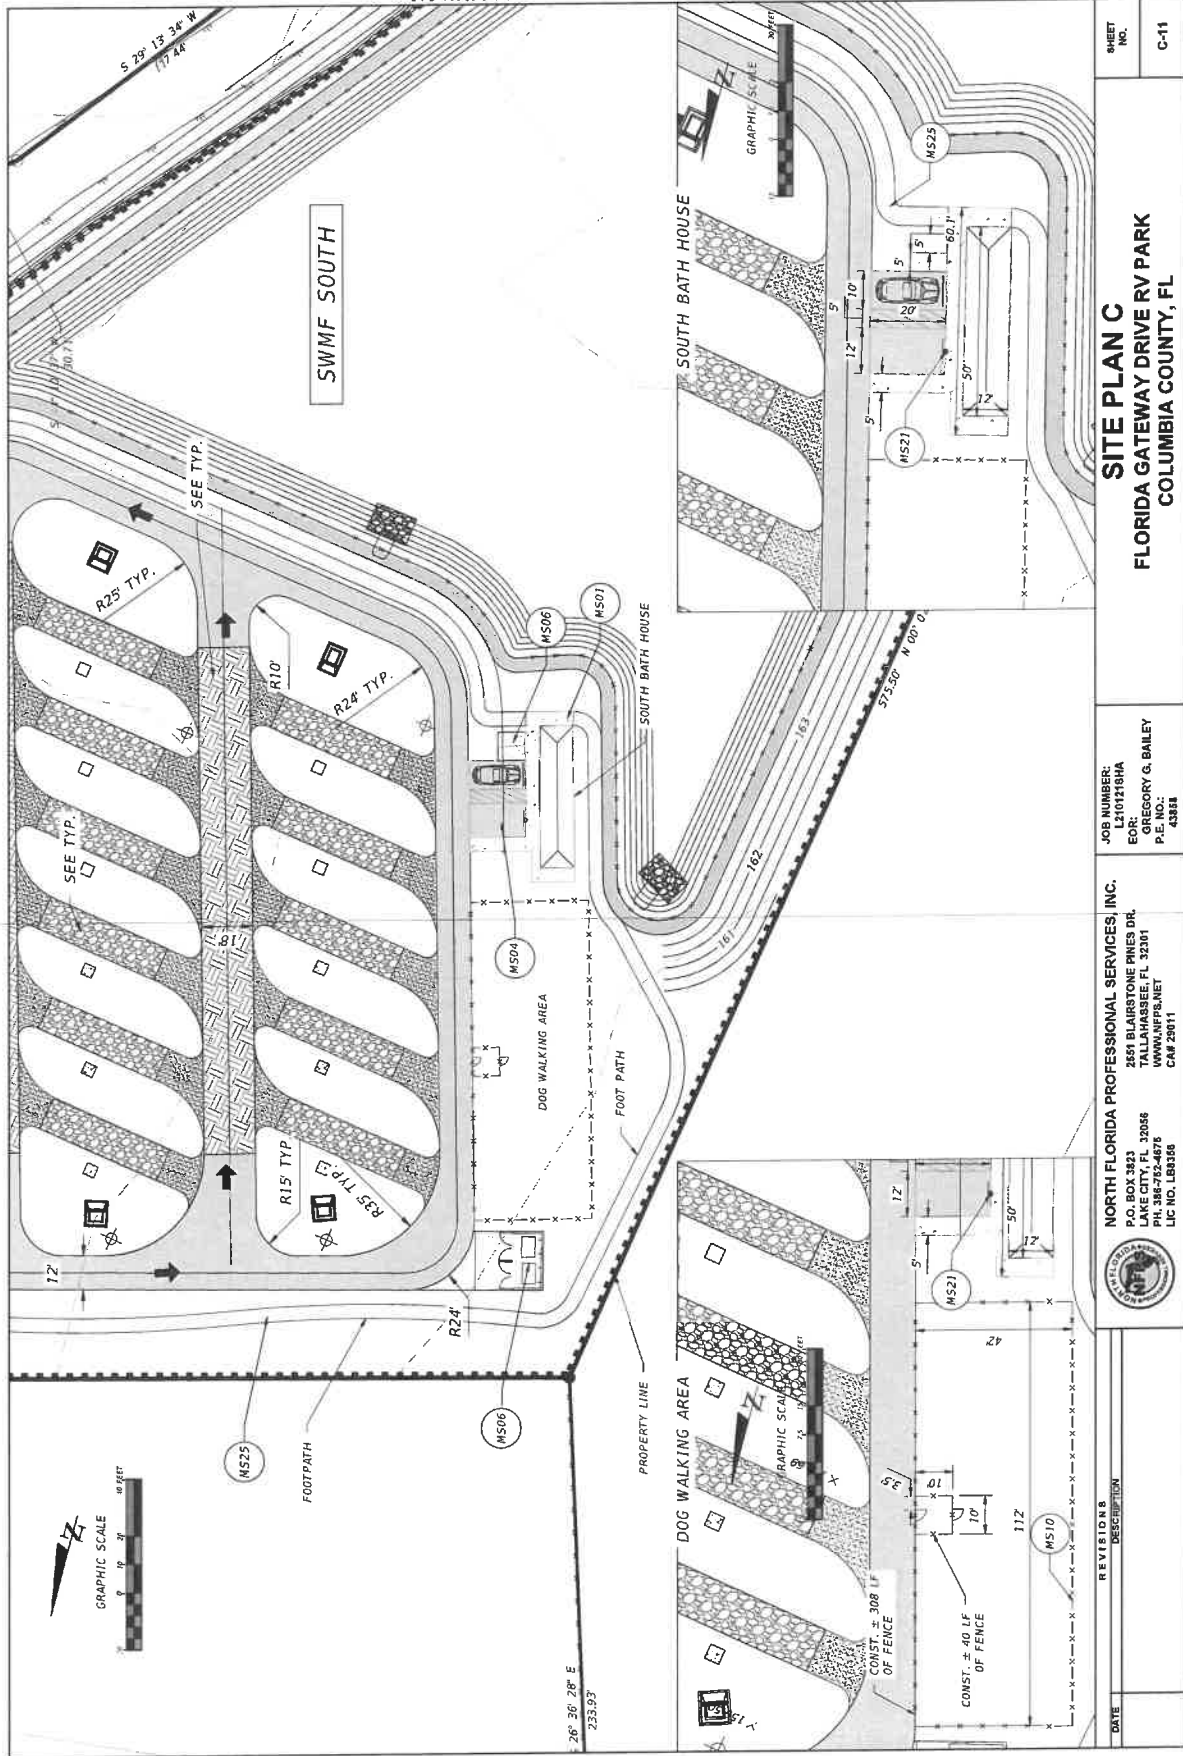


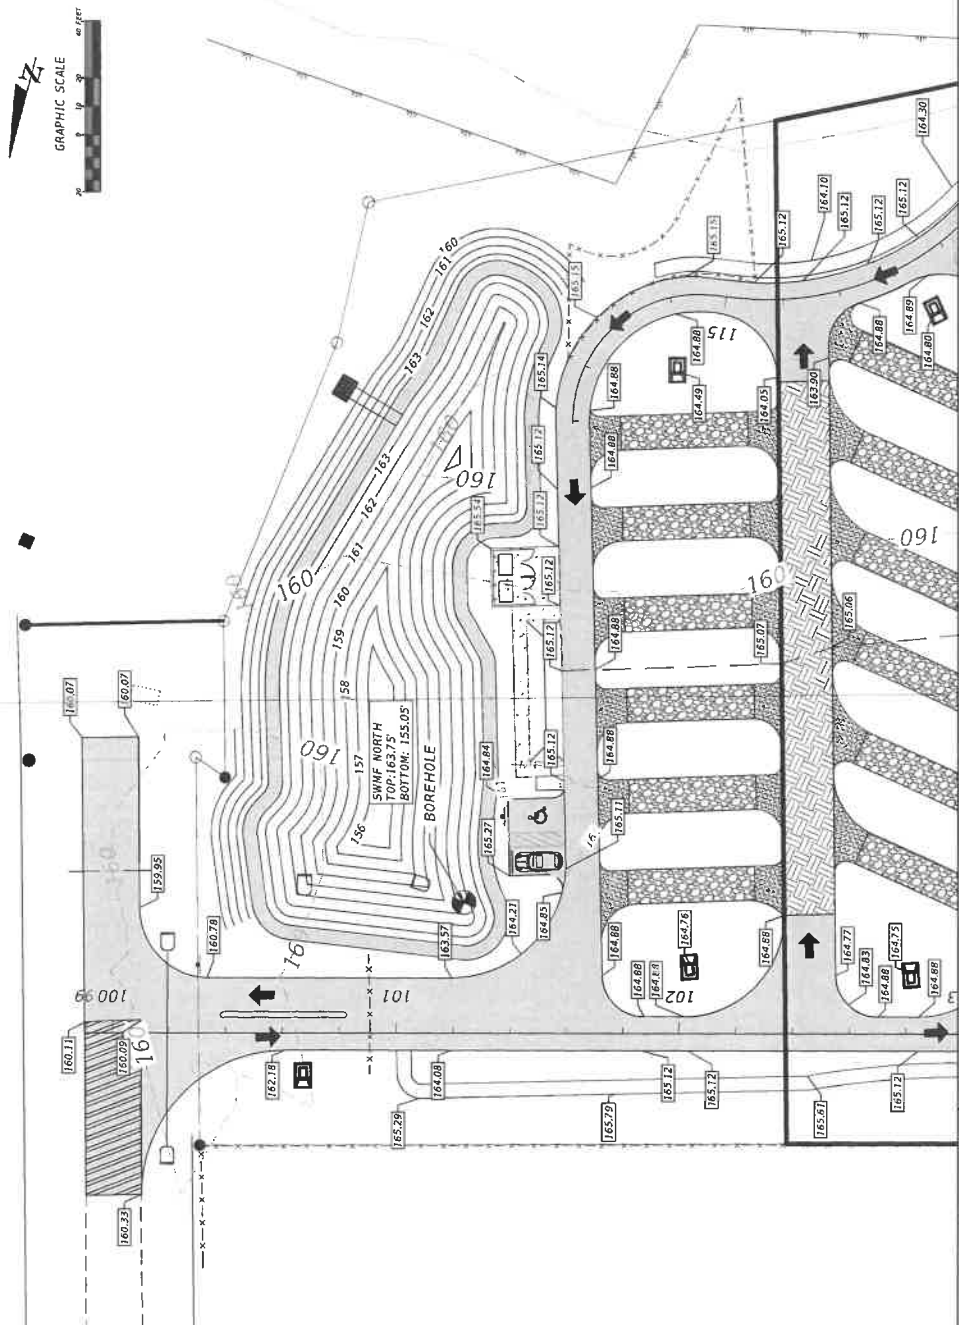 

DATE	REVISIONS	DESCRIPTION	 NORTH FLORIDA PROFESSIONAL SERVICES, INC. JOB NUMBER: LC10121618A ENGINEER: GREGORY G. BAILEY P.E. NO.: 43858 2661 BLAIRSTONE PINES DR. TALLAHASSEE, FL 32301 WWW.NFPS.NET CAP 25011 LIC NO. 1B8358	GRADING PLAN A FLORIDA GATEWAY DRIVE RV PARK COLUMBIA COUNTY, FL	SHEET NO. C-12
------	-----------	-------------	--	---	-------------------

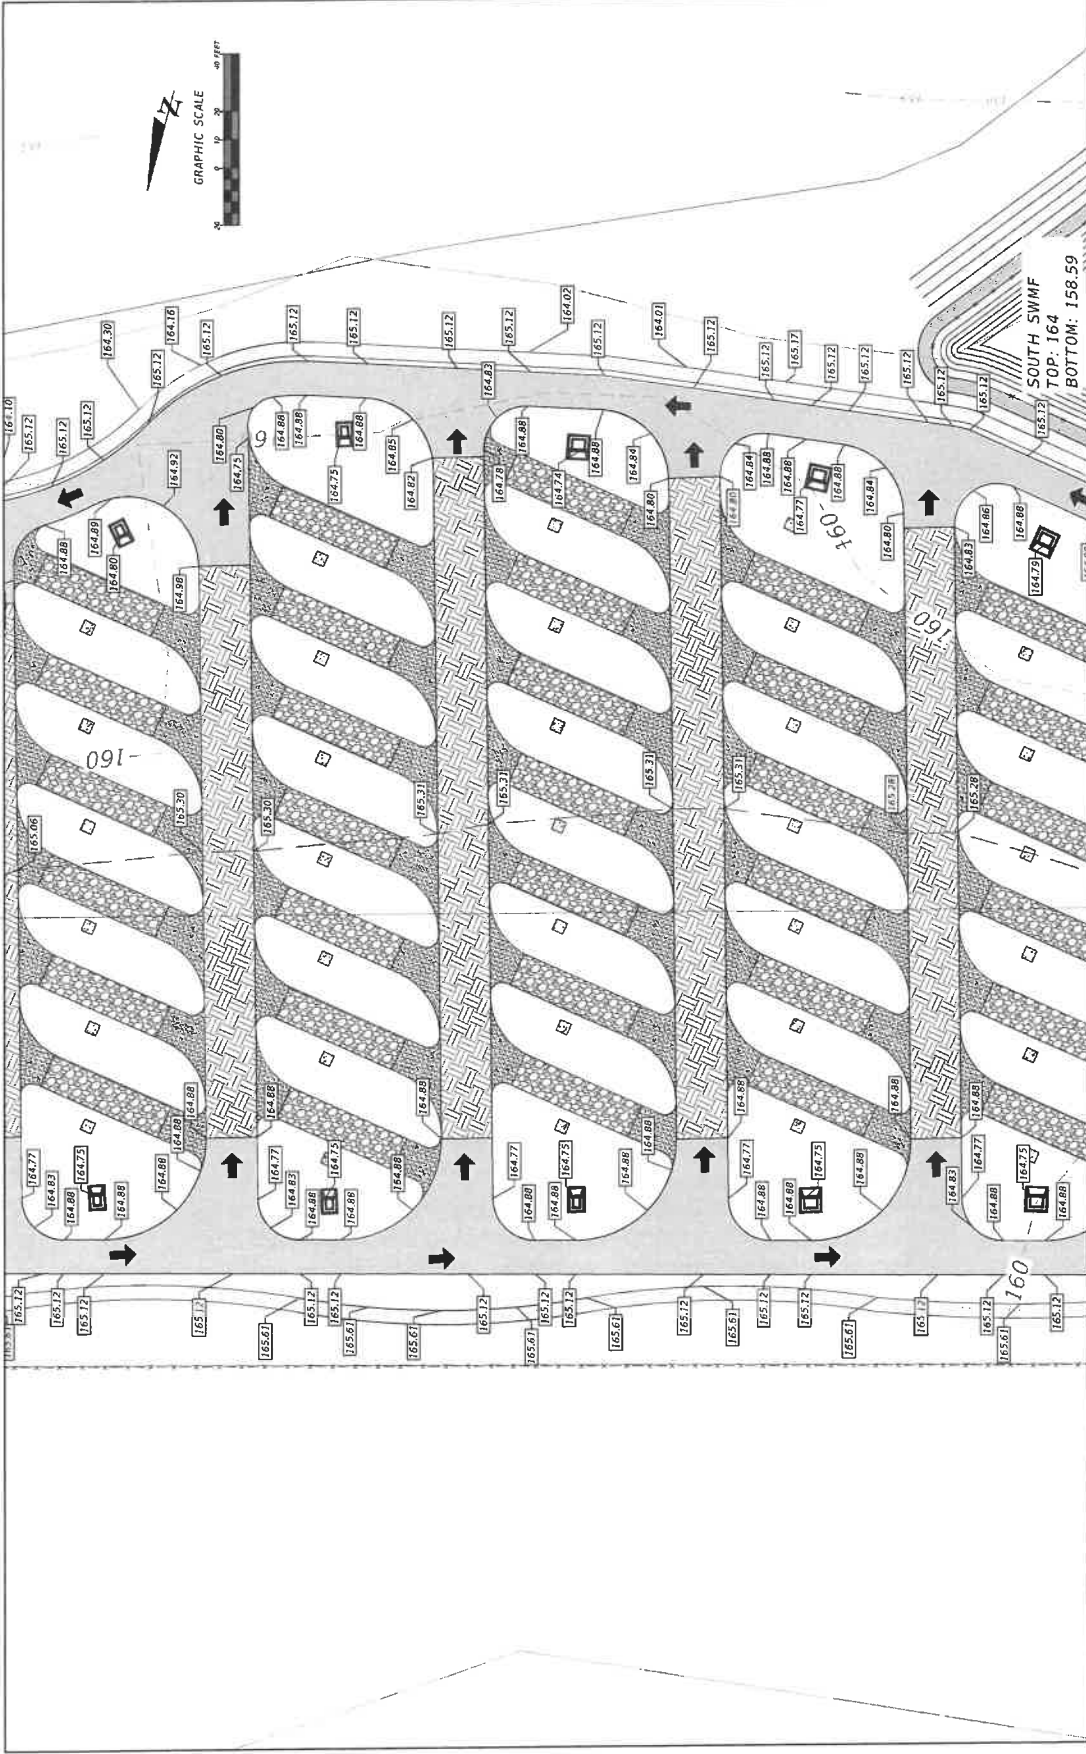


GRADING PLAN B FLORIDA GATEWAY DRIVE RV PARK COLUMBIA COUNTY, FL		SHEET NO. C-13
NORTH FLORIDA PROFESSIONAL SERVICES, INC. P.O. BOX 3823 LAKE CITY, FL 32056 PH. 386-762-4876 WWW.NFPS.NET LIC NO. 1B8386		JOB NUMBER: FOR: 16015191A FOR: GREGORY G. BAILEY P.E. NO.: 43356
DATE: 2/20/2023 10:03:00 AM DATED: 2/20/2023 10:03:00 AM		THE OFFICIAL RECORD OF THIS SHEET IS THE ELECTRONIC FILE DIGITALLY SIGNED AND SEALED UNDER RULE 61G15-23.004, F.A.C.

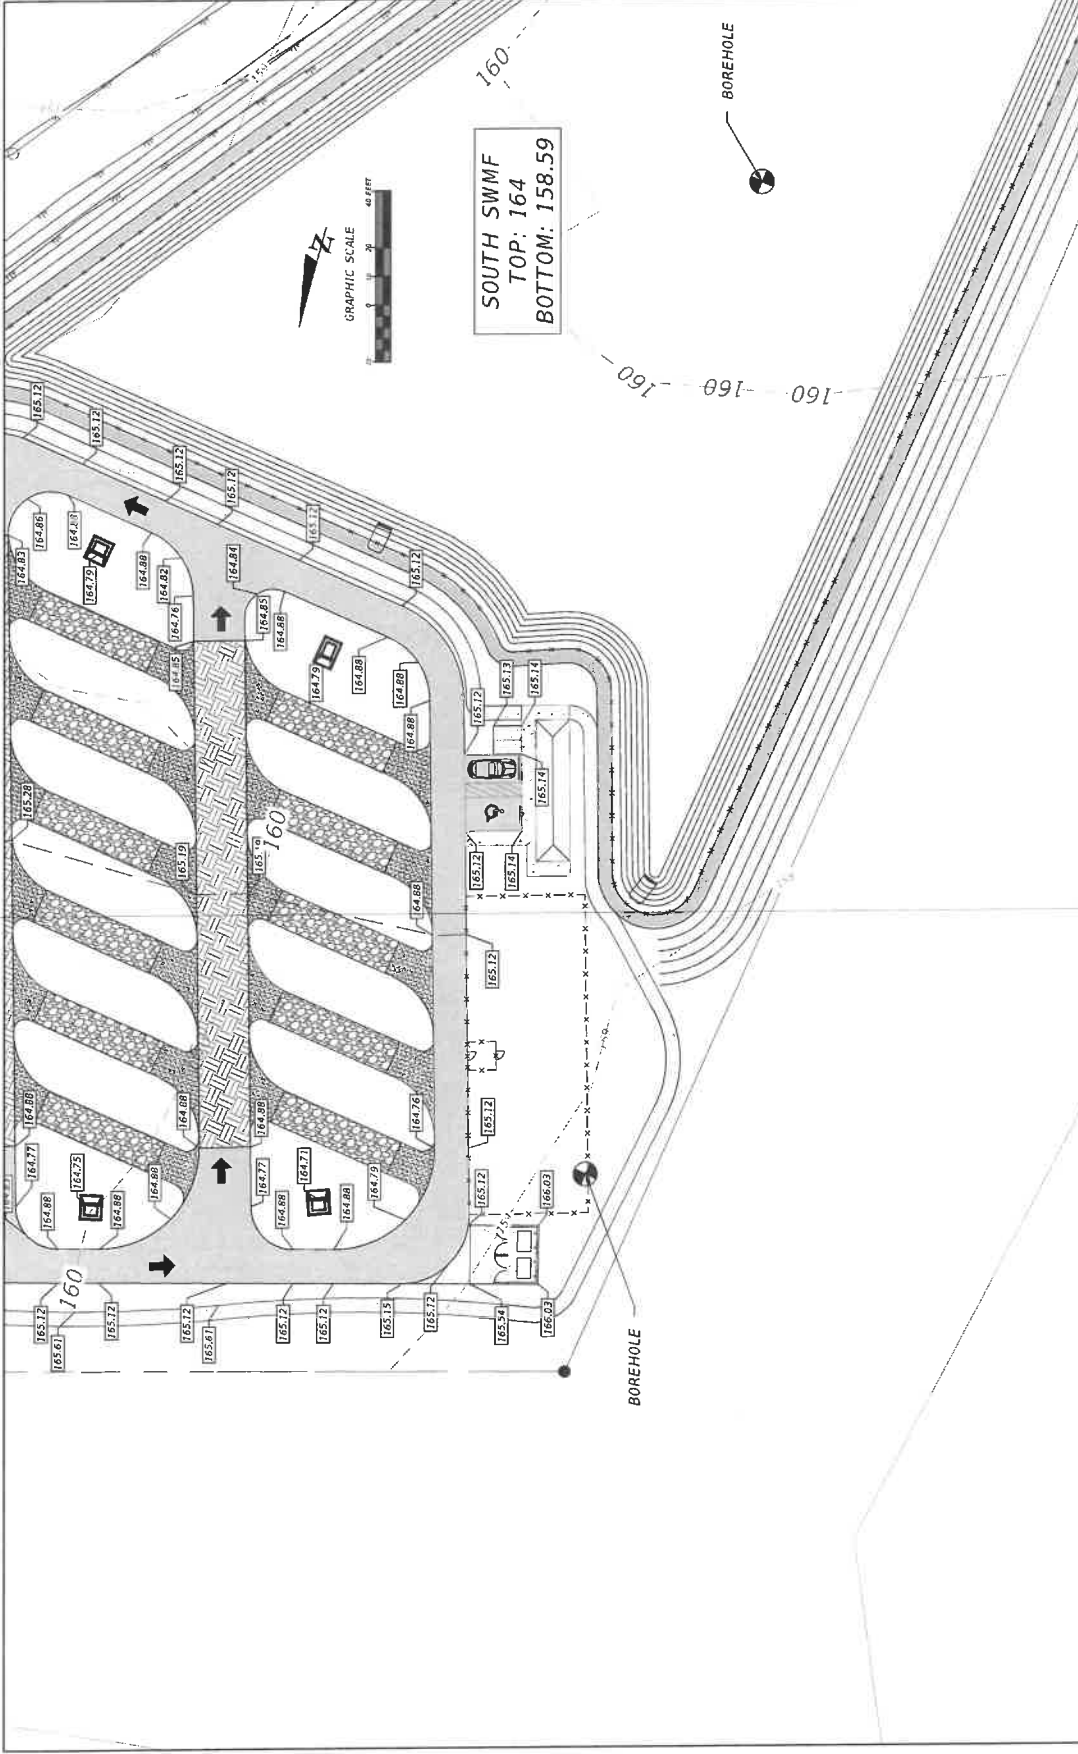

REVISIONS		JOB NUMBER: L3101218HA		NORTH FLORIDA PROFESSIONAL SERVICES, INC.		GRADING PLAN C		SHEET NO.	
DATE	DESCRIPTION	FOR:		2581 BLAIRSTONE PINES DR. LAKE CITY, FL 32066 PH. 386-752-4875 LIC NO. 188356		FLORIDA GATEWAY DRIVE RV PARK COLUMBIA COUNTY, FL		C-14	
		GREGORY G. BAILEY		WWW.NFPS.NET CAP# 28011					
		P.E. NO. 43859							

THE OFFICIAL RECORD OF THIS SHEET IS THE ELECTRONIC FILE DIGITALLY SIGNED AND SEALED UNDER RULE 61G15-23.004, F.A.C.

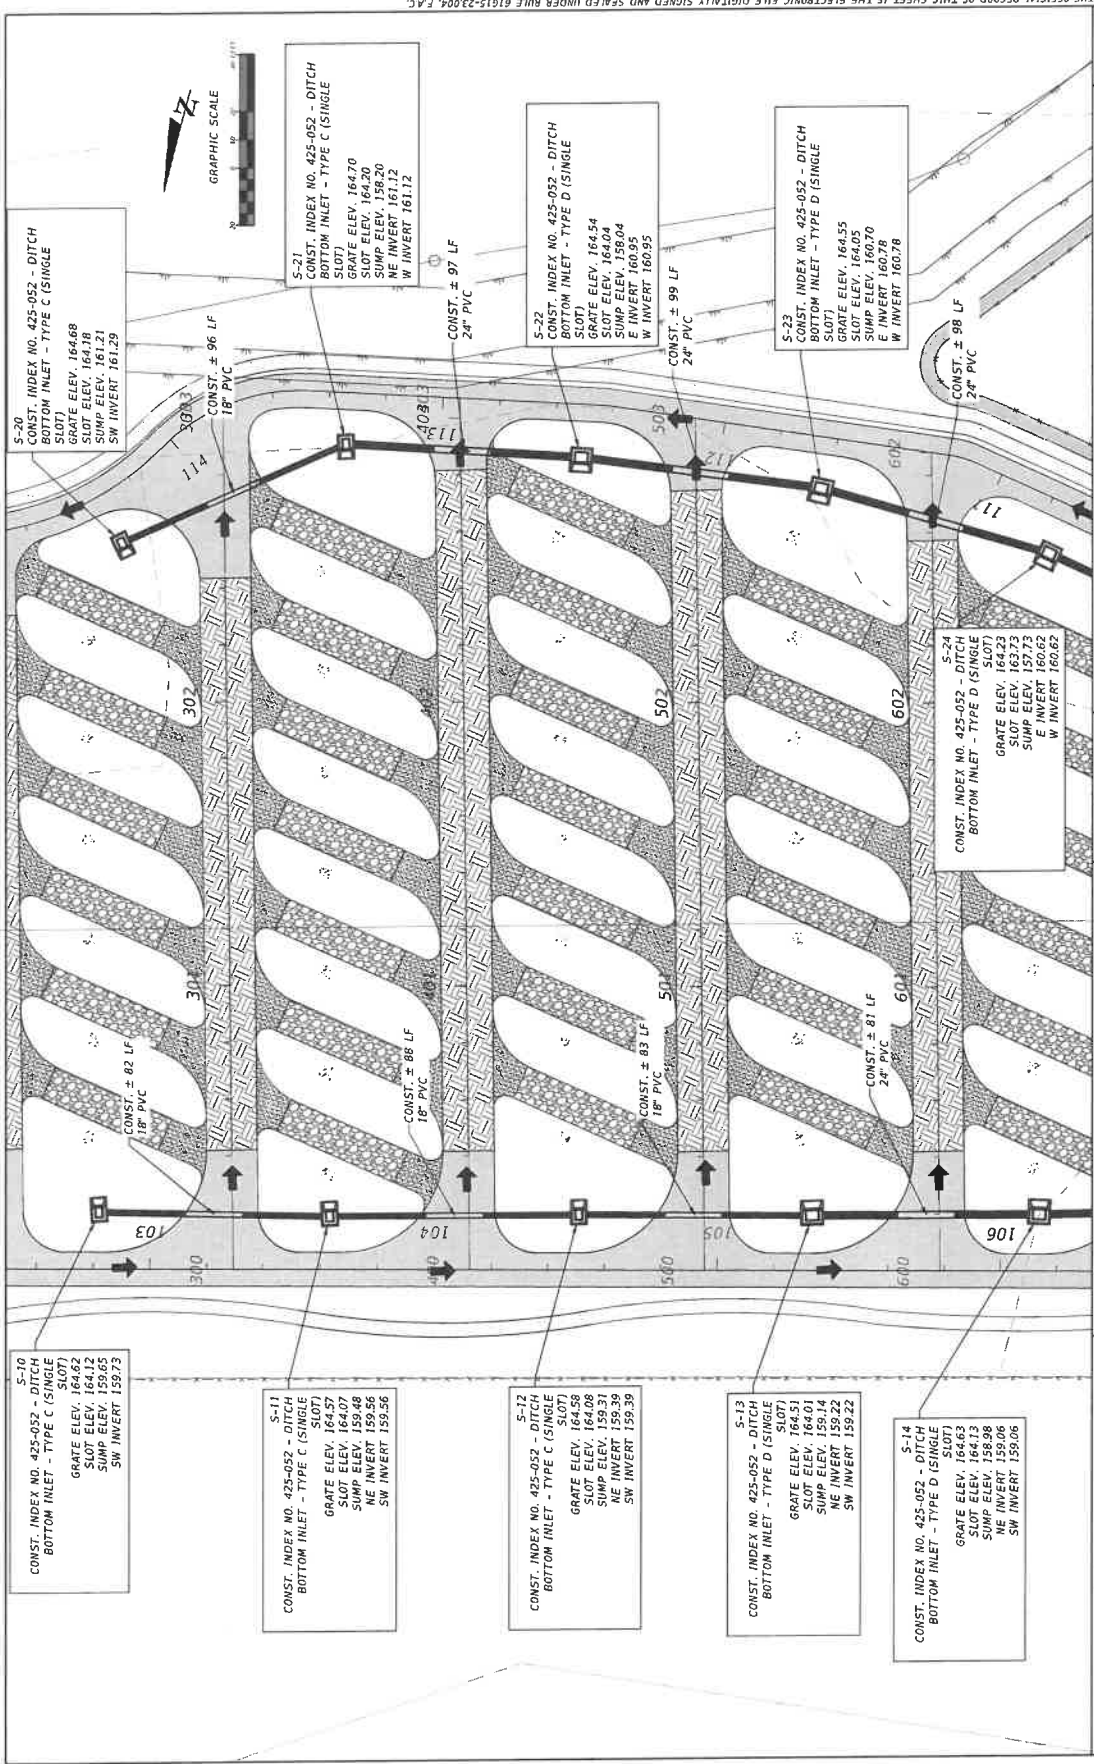

REVISIONS		DESCRIPTION	DATE
NO.	DATE		
1	10/17/18	ISSUED FOR PERMIT	
2	10/17/18	REVISED DITCH S-24	
3	10/17/18	REVISED DITCH S-23	
4	10/17/18	REVISED DITCH S-22	
5	10/17/18	REVISED DITCH S-21	
6	10/17/18	REVISED DITCH S-20	
7	10/17/18	REVISED DITCH S-19	
8	10/17/18	REVISED DITCH S-18	
9	10/17/18	REVISED DITCH S-17	
10	10/17/18	REVISED DITCH S-16	
11	10/17/18	REVISED DITCH S-15	
12	10/17/18	REVISED DITCH S-14	
13	10/17/18	REVISED DITCH S-13	
14	10/17/18	REVISED DITCH S-12	
15	10/17/18	REVISED DITCH S-11	
16	10/17/18	REVISED DITCH S-10	

NORTH FLORIDA PROFESSIONAL SERVICES, INC.
P.O. BOX 3823
LAKE CITY, FL 32855
PH. 386-752-4575
LIC NO. L188396

2585 BLAIRSTONE PINES DR.
TALLAHASSEE, FL 32301
WWW.NFPS.NET
CA# 28011

JOB NUMBER:
210121818A
E.D.: GREGORY G. BAILEY
P.E. NO.: 43388

STORMWATER PLAN B
FLORIDA GATEWAY DRIVE RV PARK
COLUMBIA COUNTY, FL

SHEET NO.
C-17

THIS SHEET IS THE ELECTRONIC FILE DIGITALLY SIGNED AND SEALED UNDER RULE 61G15-23.004, F.A.C.

GRATE ELEV. 164.63
 SLOT ELEV. 164.13
 SUMP ELEV. 158.98
 NE INVERT 159.06
 SW INVERT 159.06

S-14
 CONST. INDEX NO. 425-052 - DITCH
 BOTTOM INLET - TYPE D (SINGLE
 GRATE ELEV. 164.71
 SLOT ELEV. 164.21
 SUMP ELEV. 158.82
 NE INVERT 158.90
 S INVERT 158.90

CONST. INDEX NO. 425-052 - DITCH
 BOTTOM INLET - TYPE D (SINGLE
 GRATE ELEV. 164.23
 SLOT ELEV. 163.73
 SUMP ELEV. 160.62
 W INVERT 160.62

S-25
 CONST. INDEX NO. 425-052 - DITCH
 BOTTOM INLET - TYPE E (SINGLE
 GRATE ELEV. 164.50
 SLOT ELEV. 164.00
 SUMP ELEV. 160.36
 E INVERT 160.44
 S INVERT 160.44


MES with 1:4 Slope - 24 in. PVC
 FL. 160.4

MES with 1:4 Slope - 24 in. PVC
 FL. 158.6

SUMP SOUTH
 TOP: 164.00
 BOTTOM: 158.59

BOREHOLE

BOREHOLE

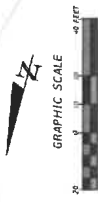

REVISIONS

DATE DESCRIPTION



NORTH FLORIDA PROFESSIONAL SERVICES, INC.
 P.O. BOX 3823
 LAKE CITY, FL 32866
 PH. 386-752-4678
 WWW.NFPS.NET
 CAN# 29011
 LIC NO. 29011

JOB NUMBER:
 L301008W6
FOR:
 GREGORY G. BAILEY
P.E. NO.:
 43858

STORMWATER PLAN C
FLORIDA GATEWAY DRIVE RV PARK
COLUMBIA COUNTY, FL

SHEET NO.


C-18

DRAWN BY

2/29/2023 10:23 AM

X:\2023\101015\HW\2023\Stormwater\PLAN001.dwg


THE OFFICIAL RECORD OF THIS SHEET IS THE ELECTRONIC FILE DIGITALLY SIGNED AND SEALED UNDER RULE 61G15-23.004, F.A.C.

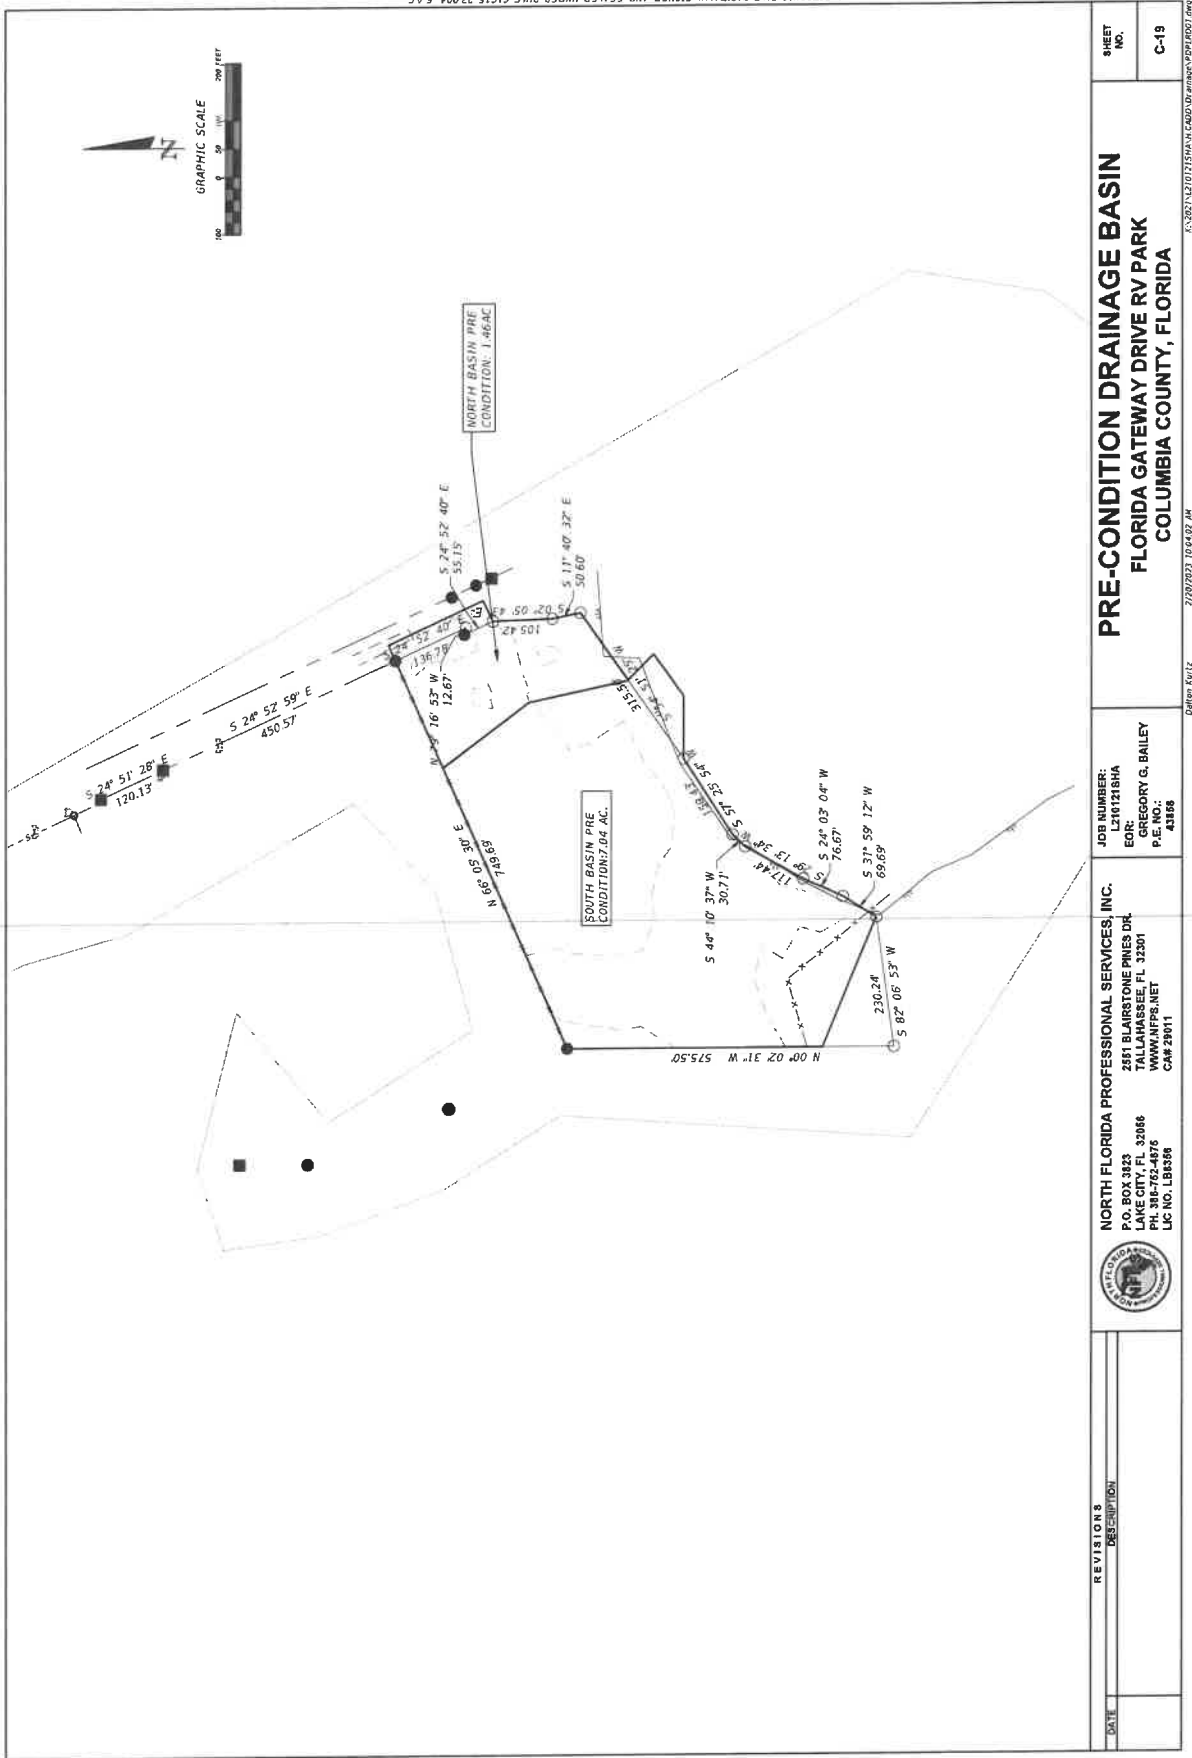

THE OFFICIAL RECORD OF THIS SHEET IS THE ELECTRONIC FILE DIGITALLY SIGNED AND SEALED UNDER RULE 61G15-23.004, F.A.C.

REVISIONS		DATE	DESCRIPTION	 NORTH FLORIDA PROFESSIONAL SERVICES, INC. P.O. BOX 3823 LAKE CITY, FL 32086 PH. 386-762-4876 WWW.NFPS.NET LIC NO. L58356 JOB NUMBER: L21012181A EOR: GREGORY G. BAILEY P.E. NO.: 43188	SHEET NO. C-19 PRE-CONDITION DRAINAGE BASIN FLORIDA GATEWAY DRIVE RV PARK COLUMBIA COUNTY, FLORIDA

C:\2023\121012181A\19-CDD-DRAINAGE\VPD19001.dwg

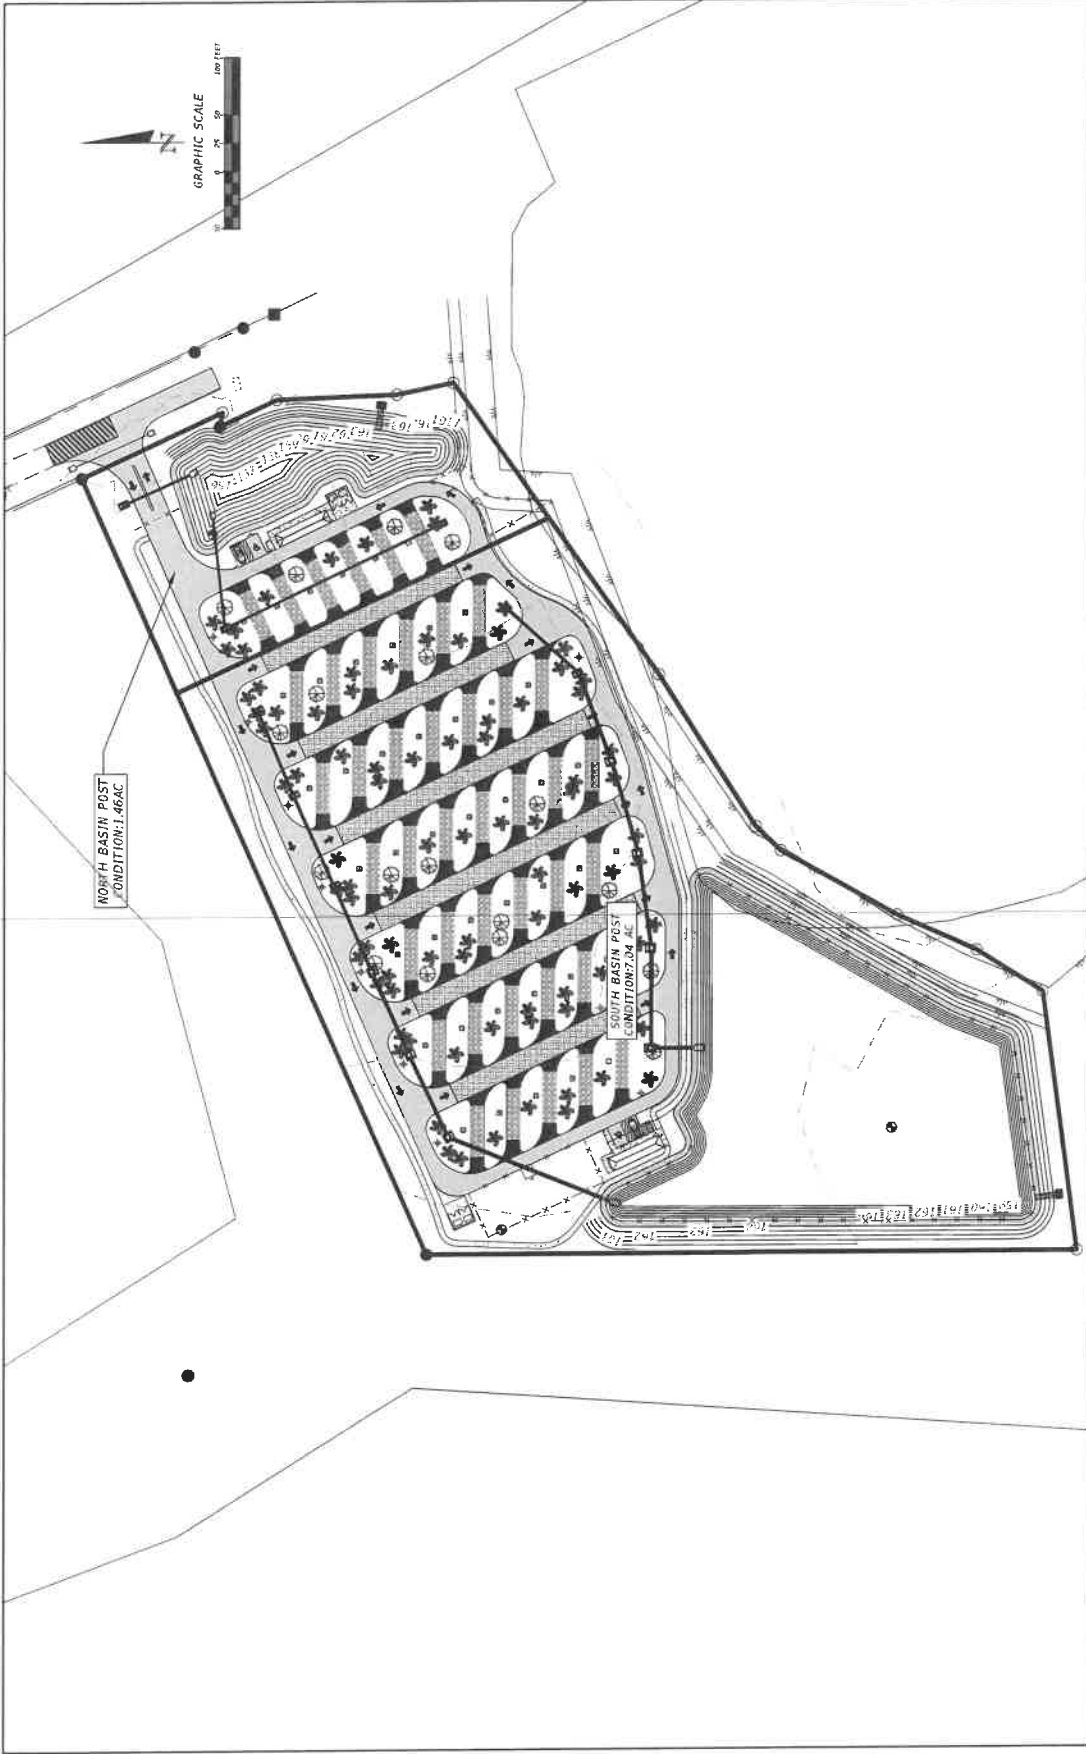

THE OFFICIAL RECORD OF THIS SHEET IS THE ELECTRONIC FILE DIGITALLY SIGNED AND SEALED UNDER RULE 61G15-23.004, F.A.C.

DATE	REVISIONS
	DESCRIPTION



NORTH FLORIDA PROFESSIONAL SERVICES, INC.
 P.O. BOX 3423
 LAKE CITY, FL 32856
 PH. 386-762-4875
 LC NO. 188356

2551 BLAIRSTONE PINES DR.
 TALLAHASSEE, FL 32301
 WWW.NFPS.NET
 CAF 29011

JOB NUMBER:
 17121594
FOR:
 GREGORY G. BAILEY
P.E. NO.:
 43388

POST-CONDITION DRAINAGE BASIN
FLORIDA GATEWAY DRIVE RV PARK
COLUMBIA COUNTY, FLORIDA


SHEET NO.
C-20

DATE: 2/20/2023 10:04:05 AM
 FILE: C:\2023\12\10\171594\Final\Drawings\CDP6001.dwg

CRITICAL EVENT: 100 YR- 8 HR
MAX STAGE: 162.63 FT. NAVD



SECTION A-A SWMF DETAIL

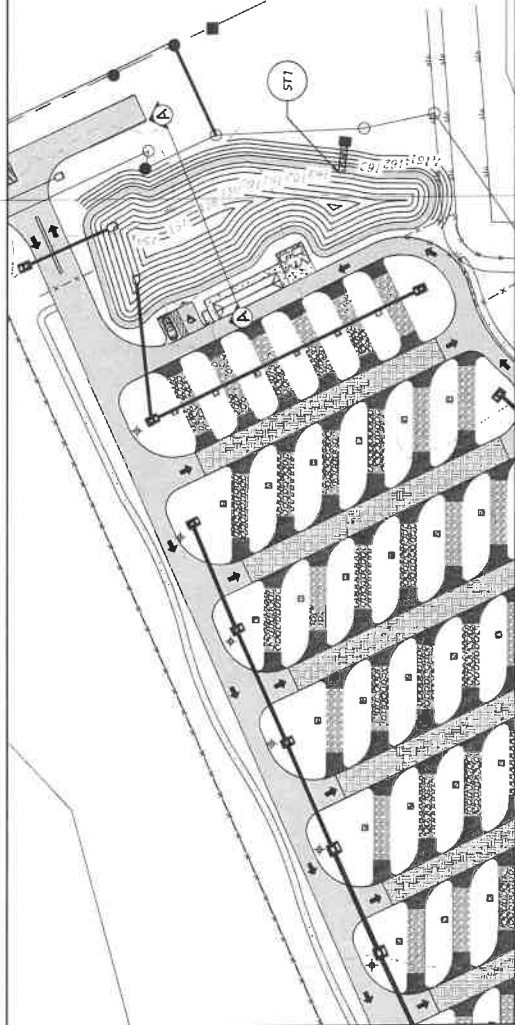

NORTH FLORIDA PROFESSIONAL SERVICES, INC.
P.O. BOX 3823
LAKE CITY, FL 32056
PH: 386-752-4676
LIC. NO. LB8386


JOB NUMBER:
L310121SHA
EDR:
GREGORY G. BAILEY
P.E. NO.:
43588

SWMF NORTH
FLORIDA GATEWAY DRIVE RV PARK
COLUMBIA COUNTY, FLORIDA

SHEET NO.
C-31

Date: 7/29/2023 10:34:08 AM

THE OFFICIAL RECORD OF THIS SHEET IS THE ELECTRONIC FILE DIGITALLY SIGNED AND SEALED UNDER RULE 61G15-23.004, F.A.C.

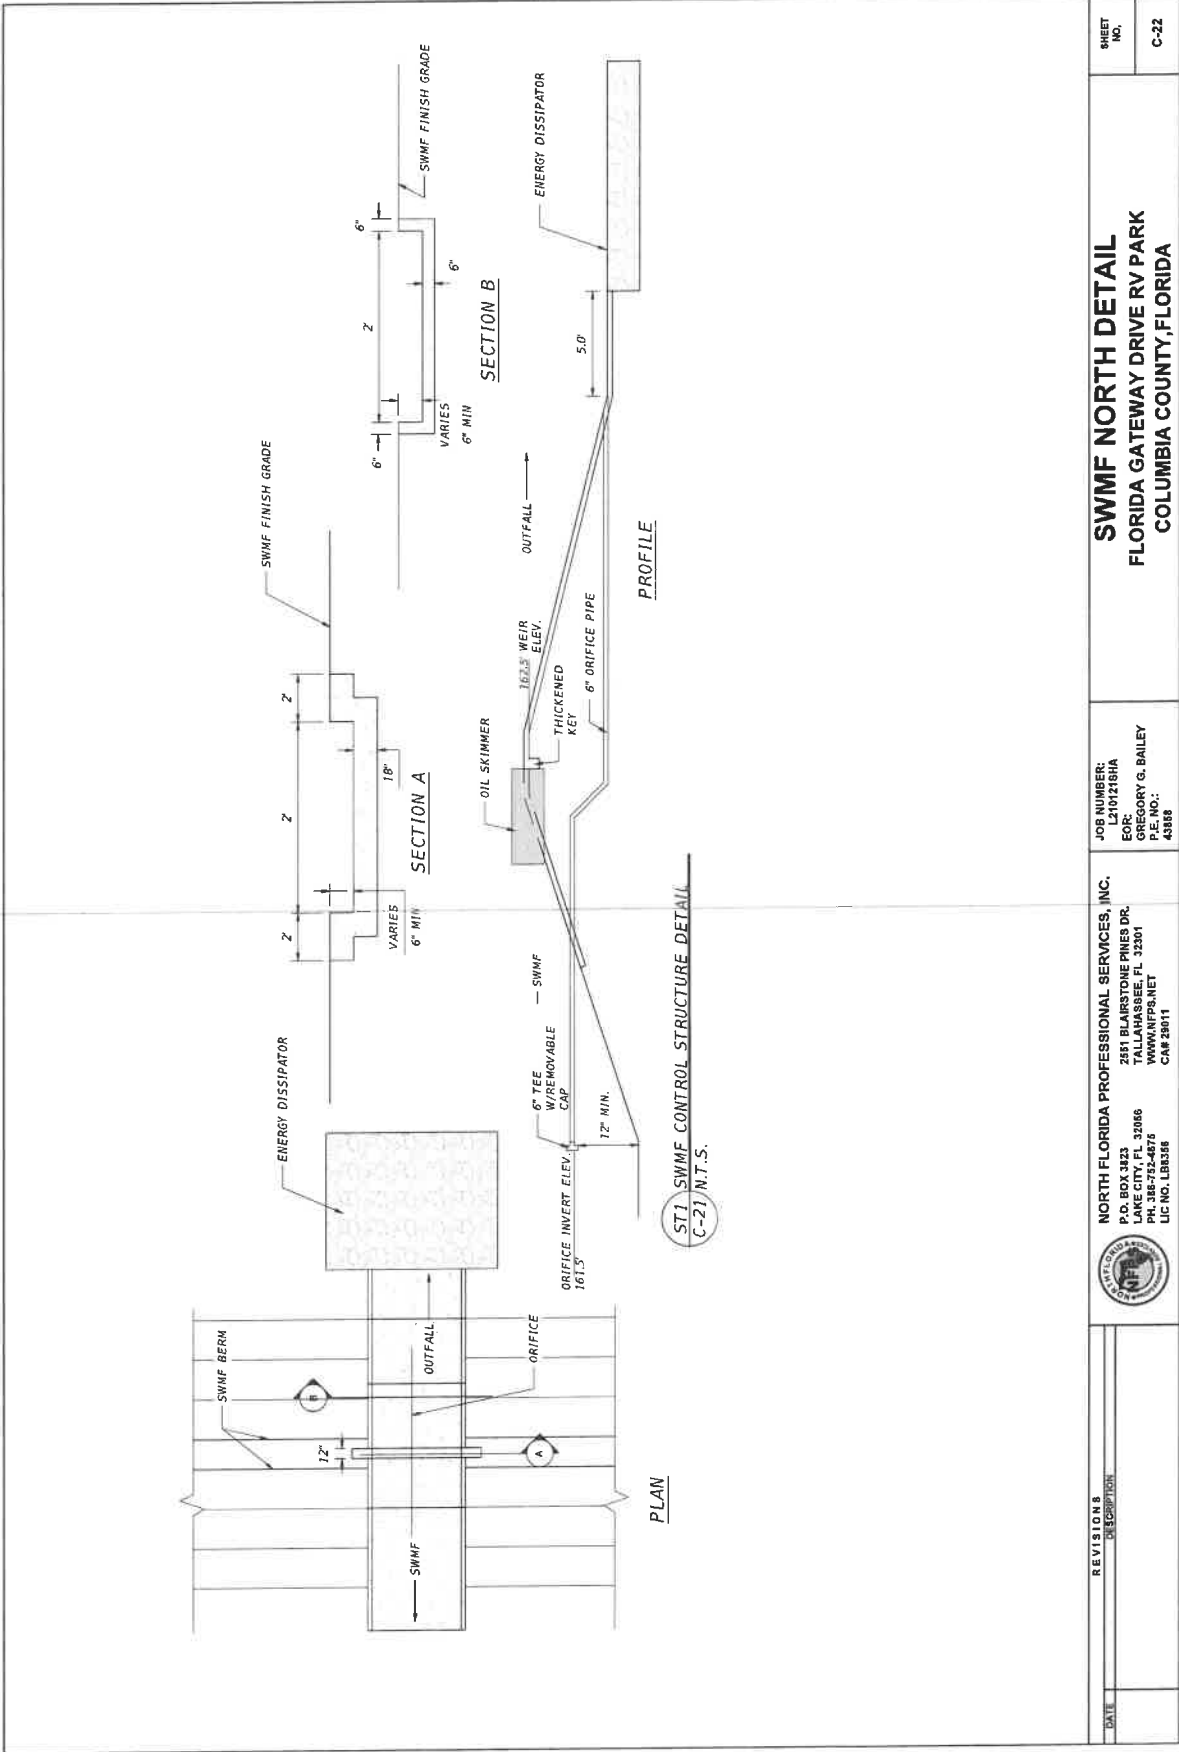


REVISIONS		DESCRIPTION	
DATE			
		NORTH FLORIDA PROFESSIONAL SERVICES, INC. P.O. BOX 3423 LAKE CITY, FL 32066 PH. 386-753-4876 LIC NO. LB8336	
		JOB NUMBER: L21012161A EOR: GREGORY G. BAILEY P.E. NO.: 43988	
		SWMF NORTH DETAIL FLORIDA GATEWAY DRIVE RV PARK COLUMBIA COUNTY, FLORIDA	
		SHEET NO. C-22	DATE 2/20/2023 10:04:08 AM DWG: C-22

CRITICAL EVENT: 100 YR - 72 HR
MAX STAGE: 162.93 NAVD



SECTION A-A SWMF DETAIL

CONST. ± 1199 LF
OF 6' CHAIN LINK FENCE

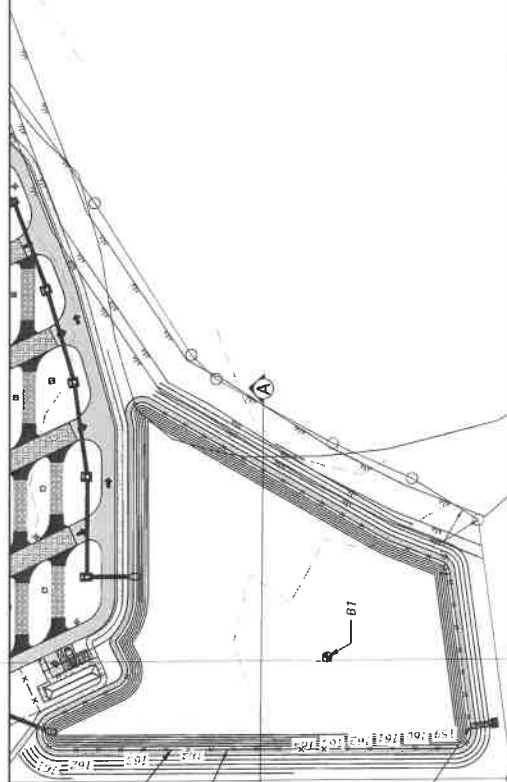

REVISIONS
DATE DESCRIPTION



P.O. BOX 3823
LAKE CITY, FL 32086
PH. 386-782-4876
LIC NO. LBB356

NORTH FLORIDA PROFESSIONAL SERVICES, INC.
2851 BLAIRSTONE PINES DR.
TALLAHASSEE, FL 32301
WWW.NFPS.NET
CAP 29811


JOB NUMBER:
EOL: 101216184
GREGORY G. BAILEY
P.E. NO.: 43358

SWMF SOUTH
FLORIDA GATEWAY DRIVE RV PARK
COLUMBIA COUNTY, FLORIDA


SHEET NO.
C-23

Dalton Kurtz
2/20/2023 10:04:10 AM

X:\2021\210216184\SWMF CAD\DWG\SWMF C-23.dwg

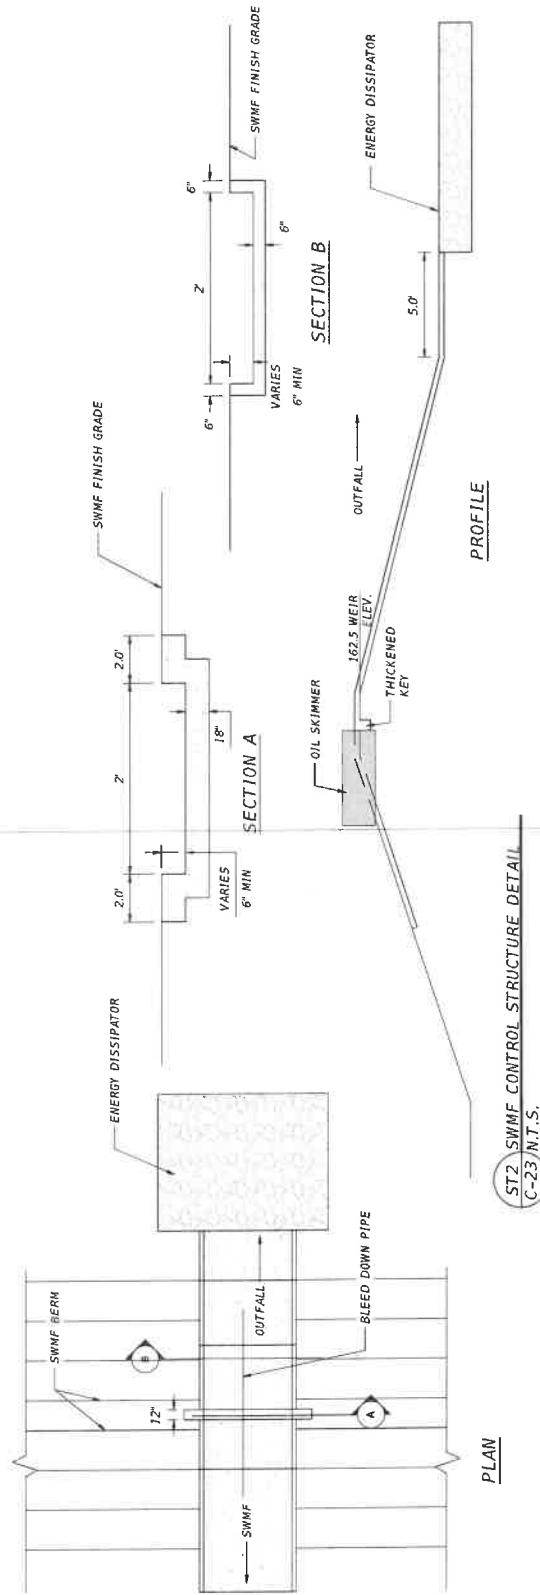



DATE	 REVISIONS DESCRIPTION	NORTH FLORIDA PROFESSIONAL SERVICES, INC. P.O. BOX 3823 LAKE CITY, FL 32018 PH. 384-762-4875 WWW.NFPS.NET LIC NO. LB4356 CAF 29011	JOB NUMBER: 14171718HA ENGINEER: GREGORY G. BAILEY P.E. NO.: 43583	SWMF SOUTH DETAIL FLORIDA GATEWAY DRIVE RV PARK COLUMBIA COUNTY, FL	SHEET NO.
					C-24

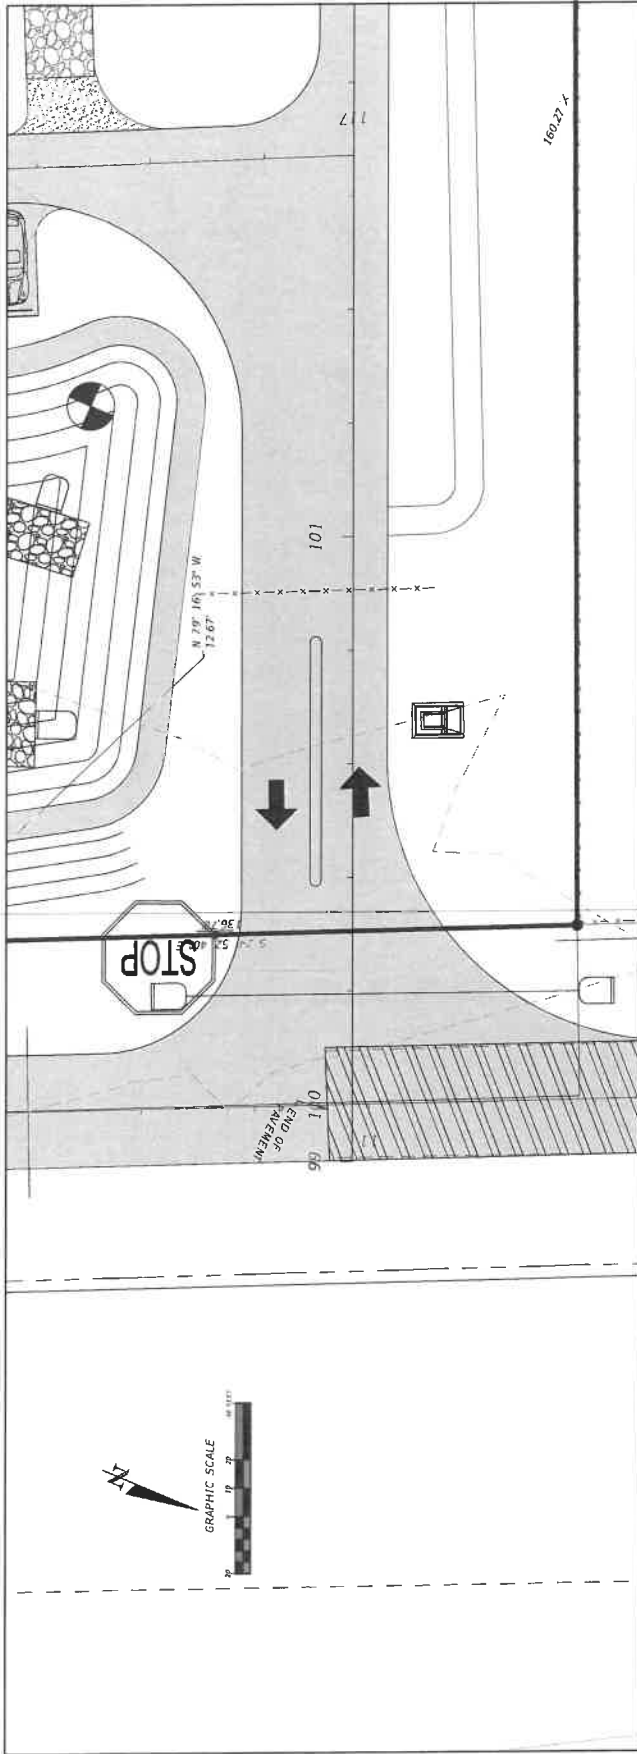

THE OFFICIAL RECORD OF THIS SHEET IS THE ELECTRONIC FILE DIGITALLY SIGNED AND SEALED UNDER RULE 61G15-23.004, F.A.C.

REVISIONS		JOB NUMBER: L21W1216HA	SHEET NO.
DATE	DESCRIPTION		
		EOR: GREGORY G. BAILEY P.E. NO.: 43168	C-25
NORTH FLORIDA PROFESSIONAL SERVICES, INC. P.O. BOX 3823 LAKE CITY, FL 32056 PH. 386-782-4878 WWW.NFPPS.NET LIC NO. LB8356			
		2651 BLAIRSTONE PINES DR. TALLAHASSEE, FL 32301 CAN# 29011	
		DRIVER: Kurtz	
		2/20/2023 10:04:18 AM	
		1:202312701215644201 Scale: 1/8"=1'-0" Date: C-S: 02/20/2023 CONNECTED TO: BAA	

LAKE CITY, FL 32056

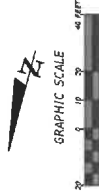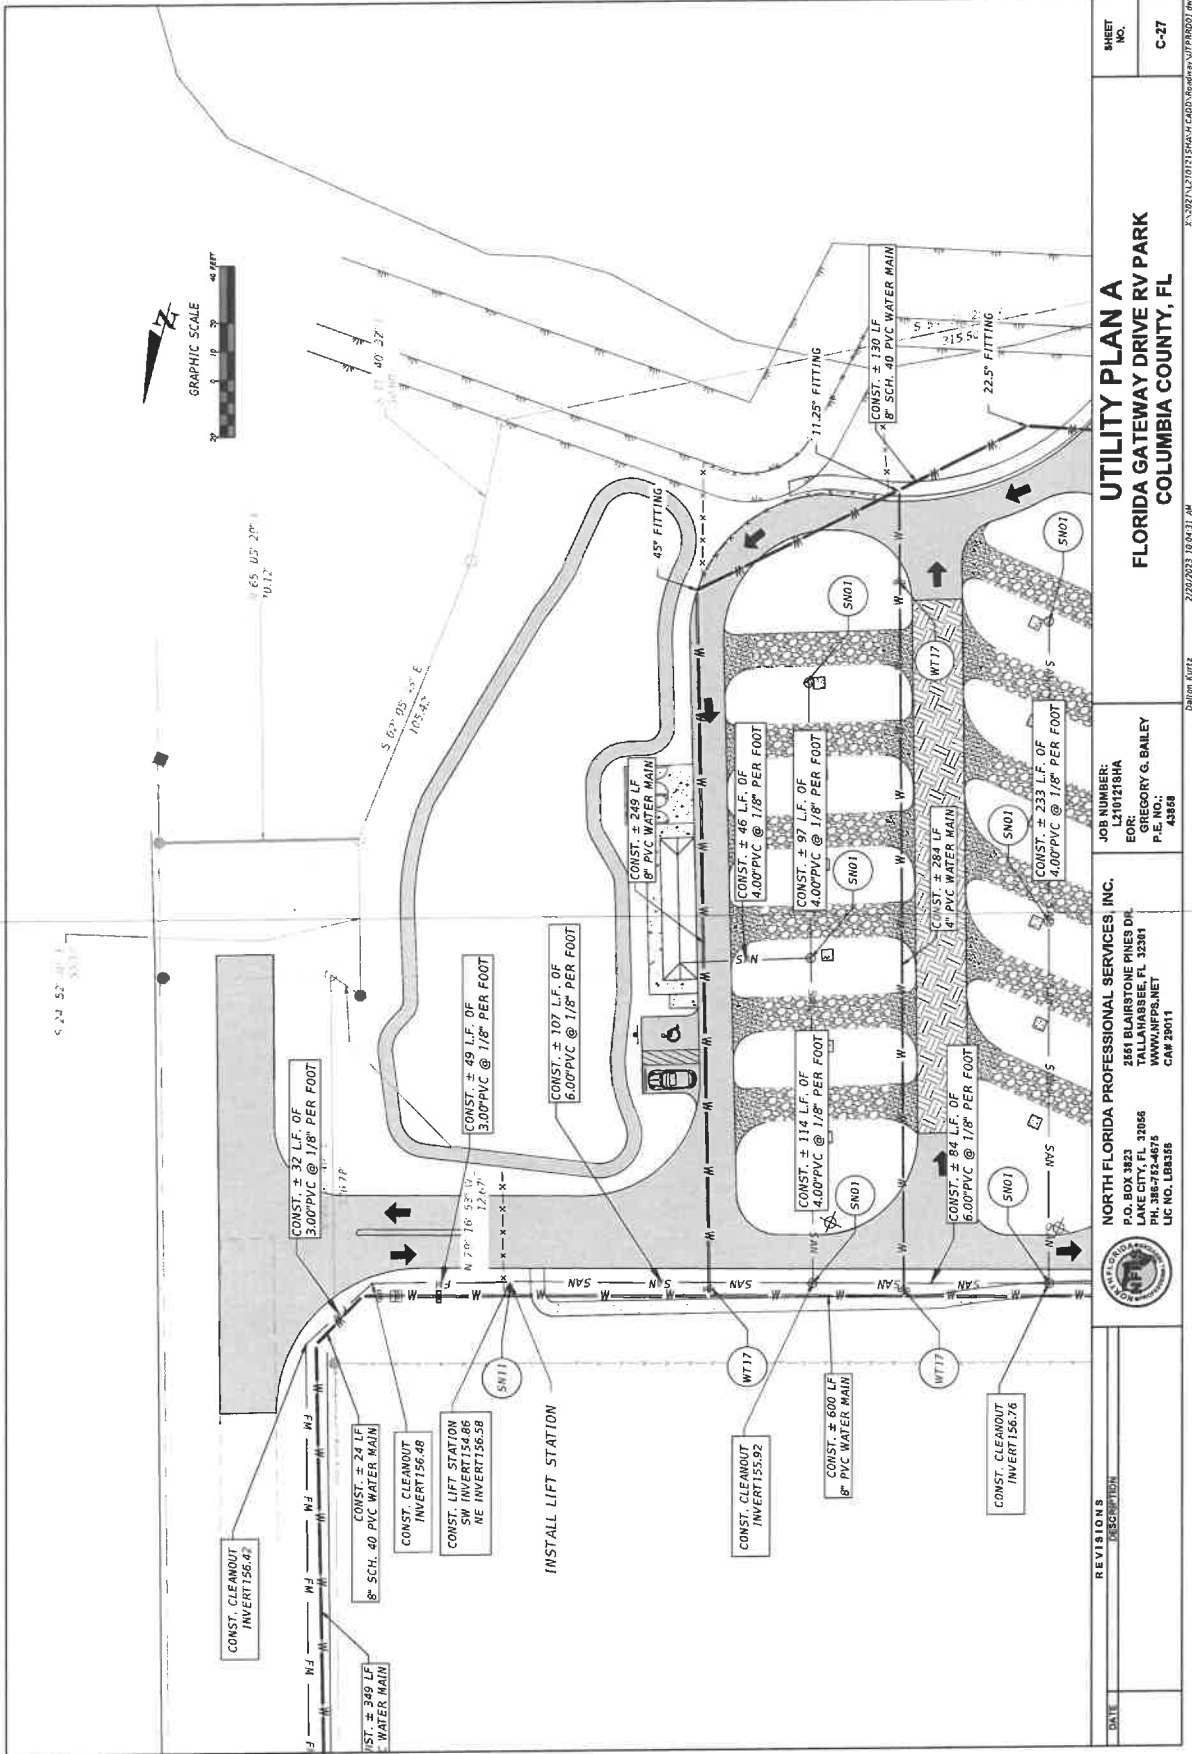

REVISIONS

DATE DESCRIPTION

NORTH FLORIDA PROFESSIONAL SERVICES, INC.
 P.O. BOX 3823
 LAKE CITY, FL 32056
 PH. 386-782-4875
 WWW.NFPS.NET
 LIC NO. 188336

JOB NUMBER:
 21011818A
FOR:
 GREGORY G. BAILEY
P.E. NO.:
 43858


UTILITY PLAN A
FLORIDA GATEWAY DRIVE RV PARK
COLUMBIA COUNTY, FL

SHEET NO.

C-27

2/12/2023 10:43:31 AM
 Dalton Kurtz


X:\2021\21011818A\UT PLAN\2021\21011818A.dwg

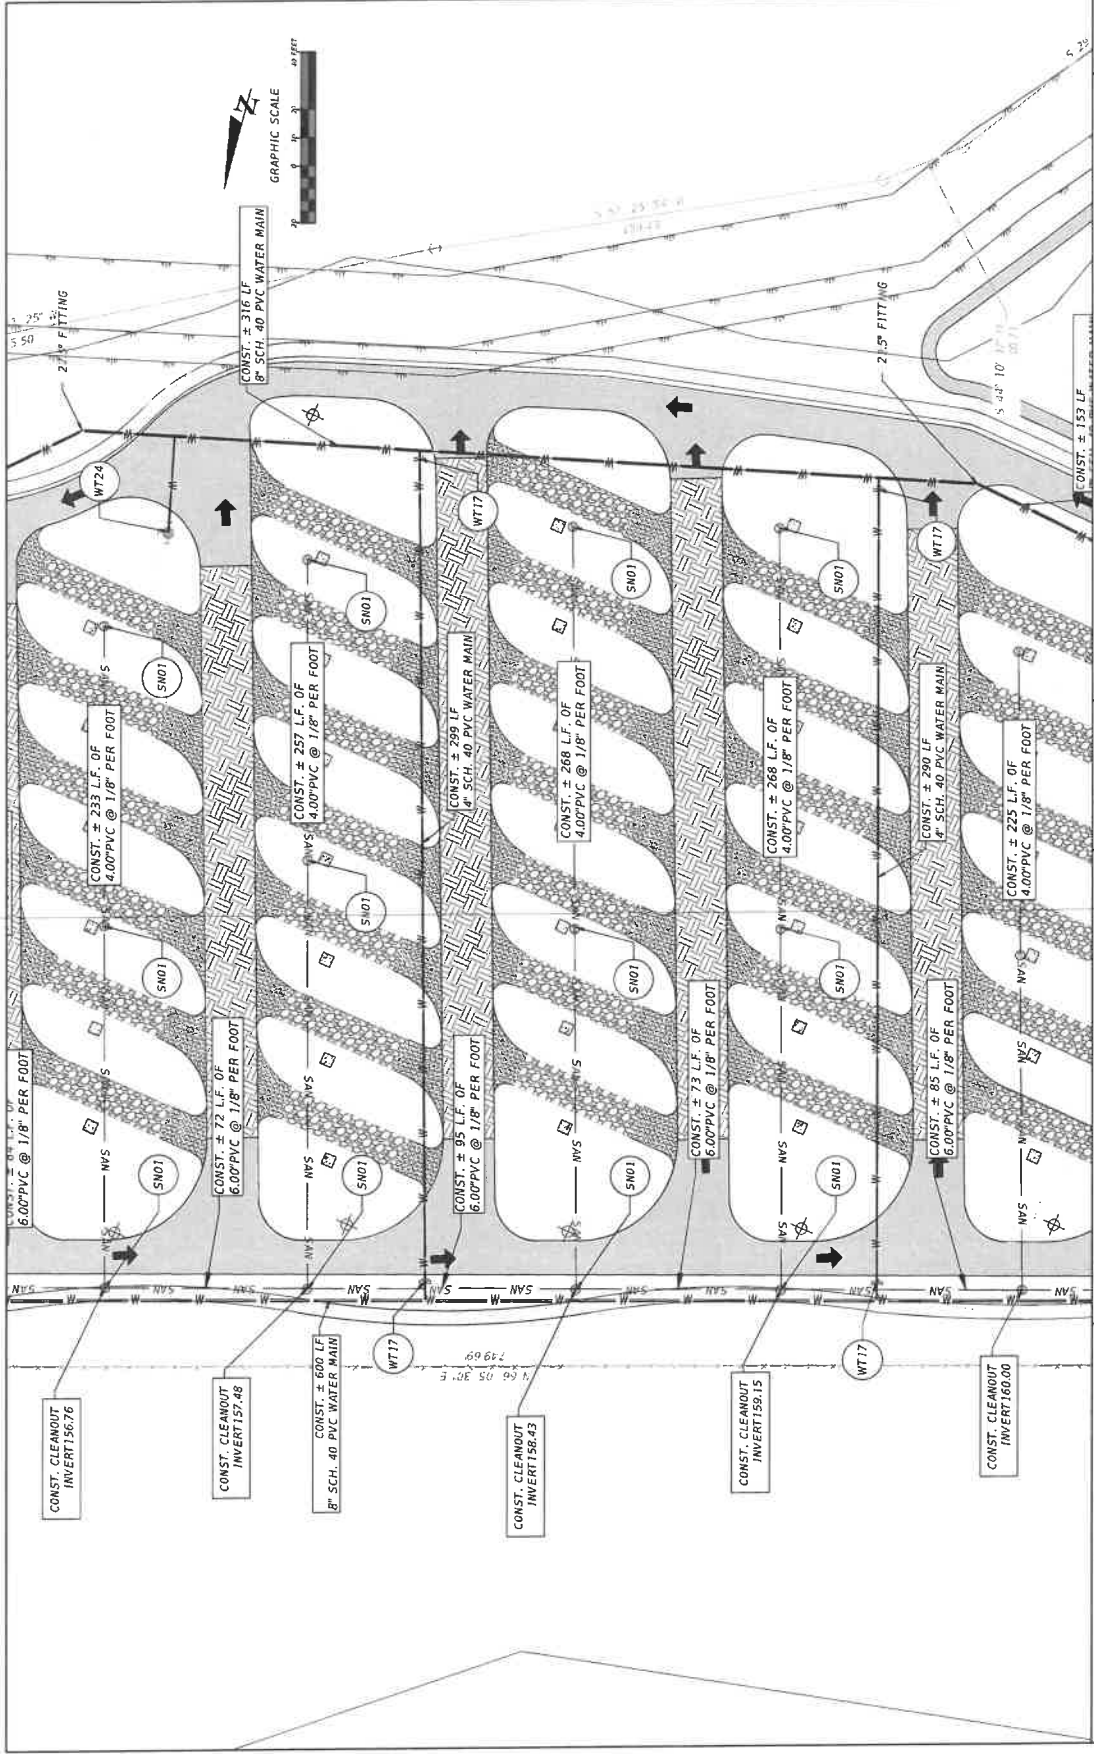

REVISIONS		DESCRIPTION	
DATE			

		NORTH FLORIDA PROFESSIONAL SERVICES, INC. P.O. BOX 3823 LAKE CITY, FL 32086 PH 386-782-4876 WWW.NFPS.NET LIC NO. LB8596	
JOB NUMBER: L201718HA EPOCH GREGORY G. BAILEY P.E. NO.: 43388		2/20/2023 8:04:34 AM Dallen Kurtz	
UTILITY PLAN B FLORIDA GATEWAY DRIVE RV PARK COLUMBIA COUNTY, FL		SHEET NO. C-28	


THE OFFICIAL RECORD OF THIS SHEET IS THE ELECTRONIC FILE DIGITALLY SIGNED AND SEALED UNDER RULE 61G15-23.004, F.A.C.

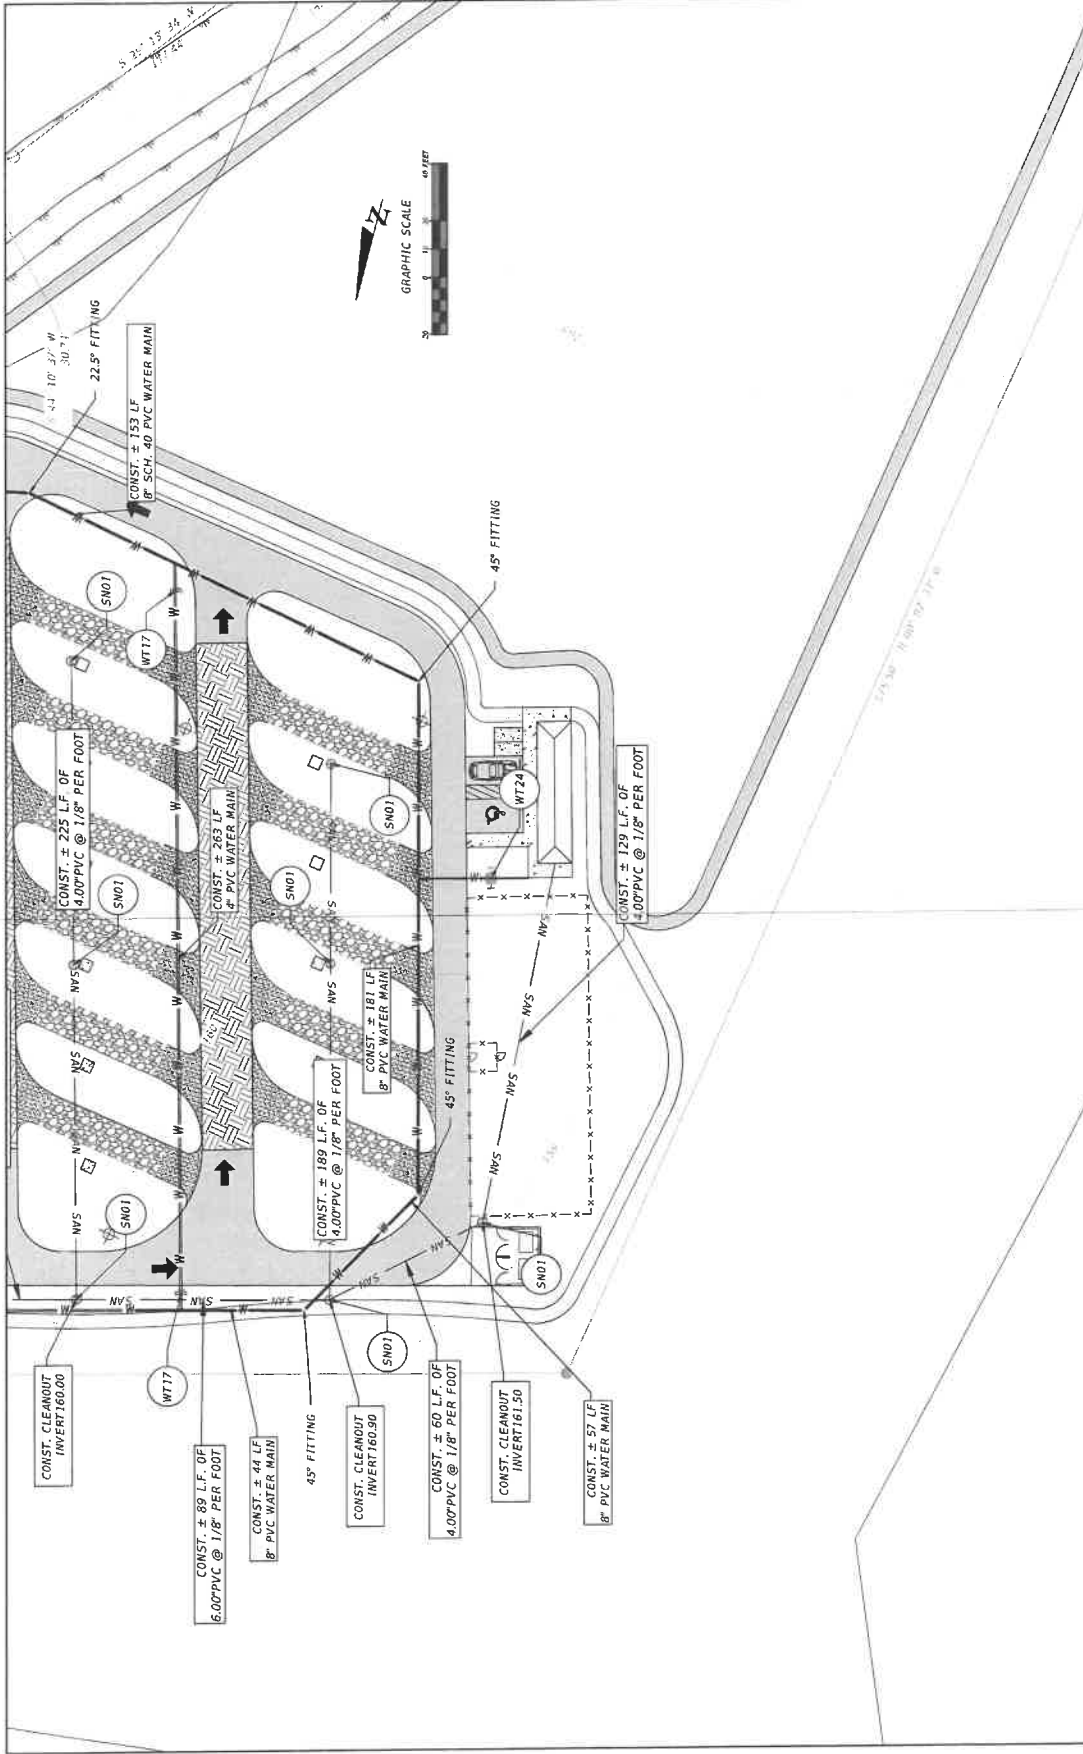


THE OFFICIAL RECORD OF THIS SHEET IS THE ELECTRONIC FILE DIGITALLY SIGNED AND SEALED UNDER RULE 61G15-23.004, F.A.C.

REVISIONS		NORTH FLORIDA PROFESSIONAL SERVICES, INC.		JOB NUMBER:		UTILITY PLAN C		SHEET NO.	
DATE	DESCRIPTION	P.O. BOX 3823 LAKE CITY, FL 32096 PH 386-782-4876 WWW.NFPS.NET LIC NO. 128066	2551 BLAIRSTONE PINES DR. TALLAHASSEE, FL 32301 WWW.NFPS.NET CIVIL 20011	EOB: GREGORY G. BAILEY P.E. NO.: 43888	L210121818A	FLORIDA GATEWAY DRIVE RV PARK		C-29	
						COLUMBIA COUNTY, FL			

Date on Curiz 2/20/2003 10:42:39 AM X:\2001\12181218A\UT-C29D\Utility\OFFPRINT.dwg

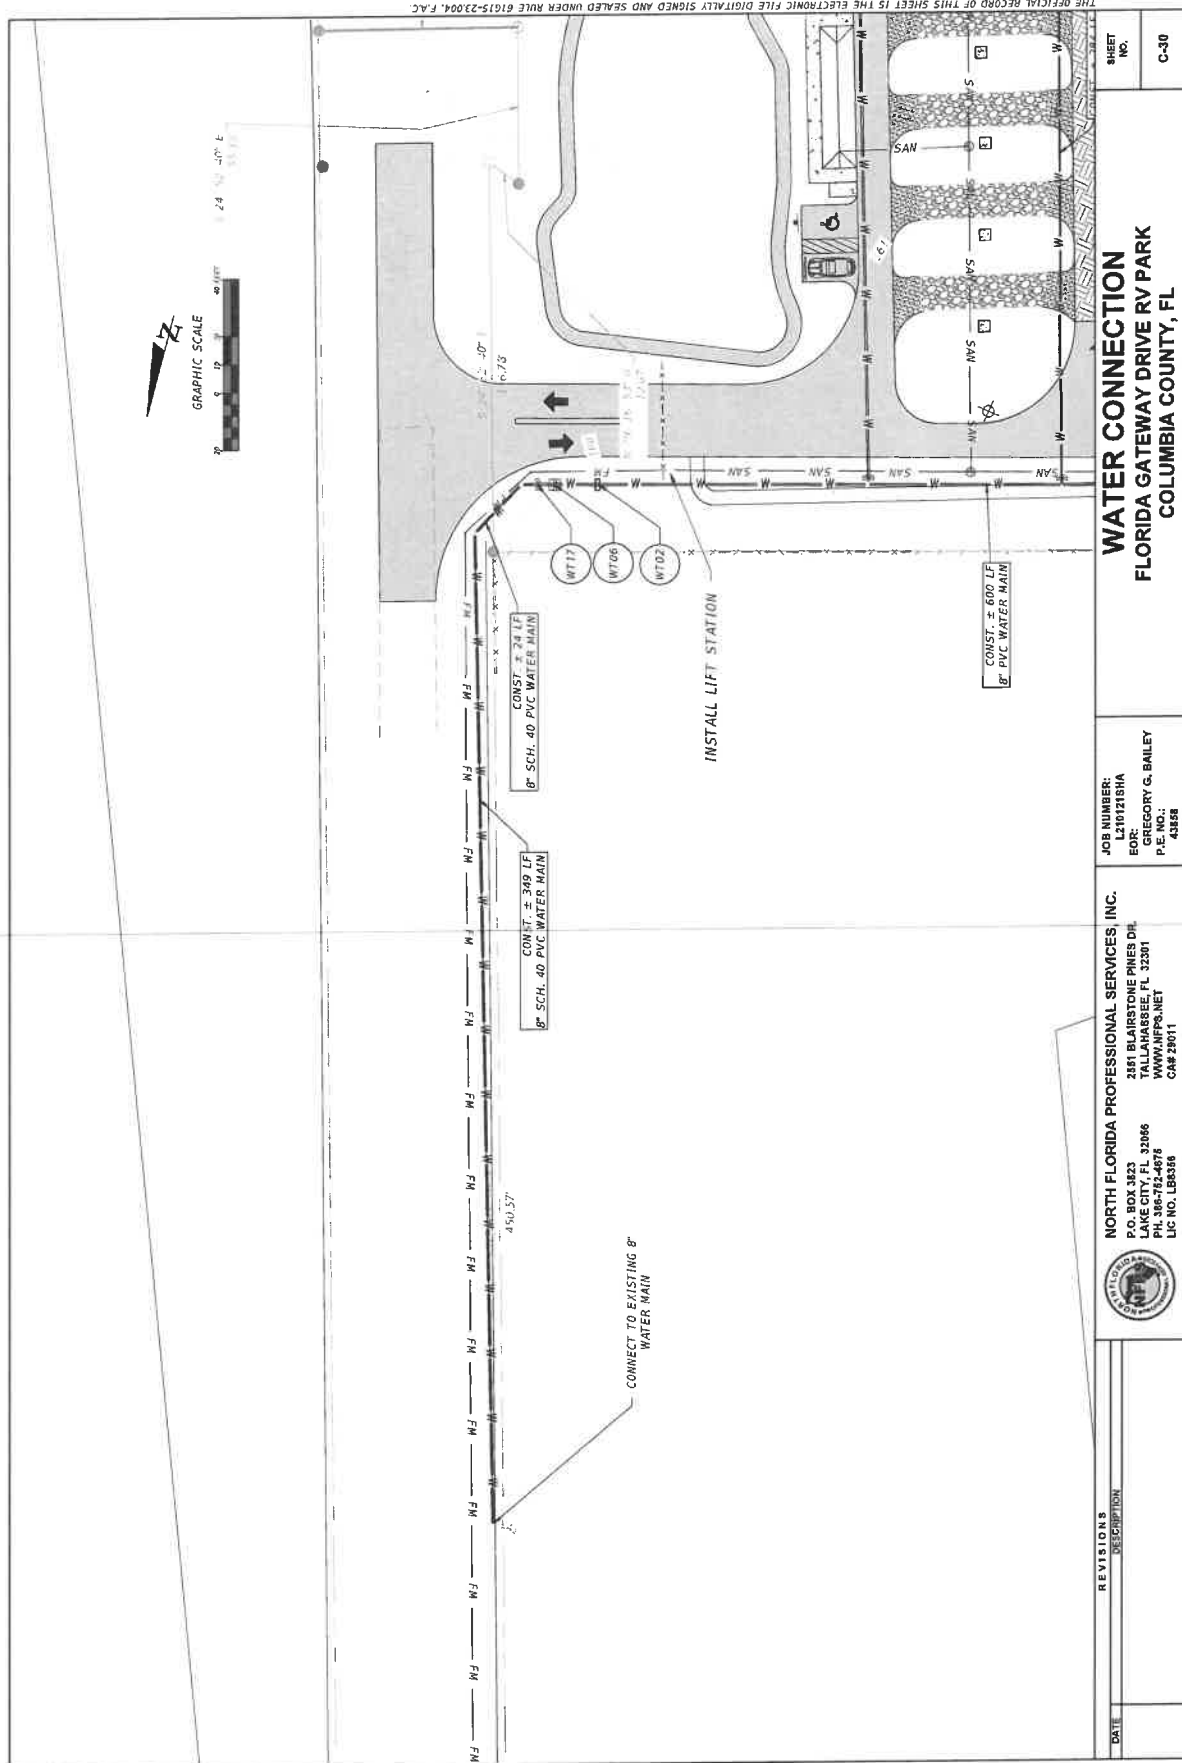

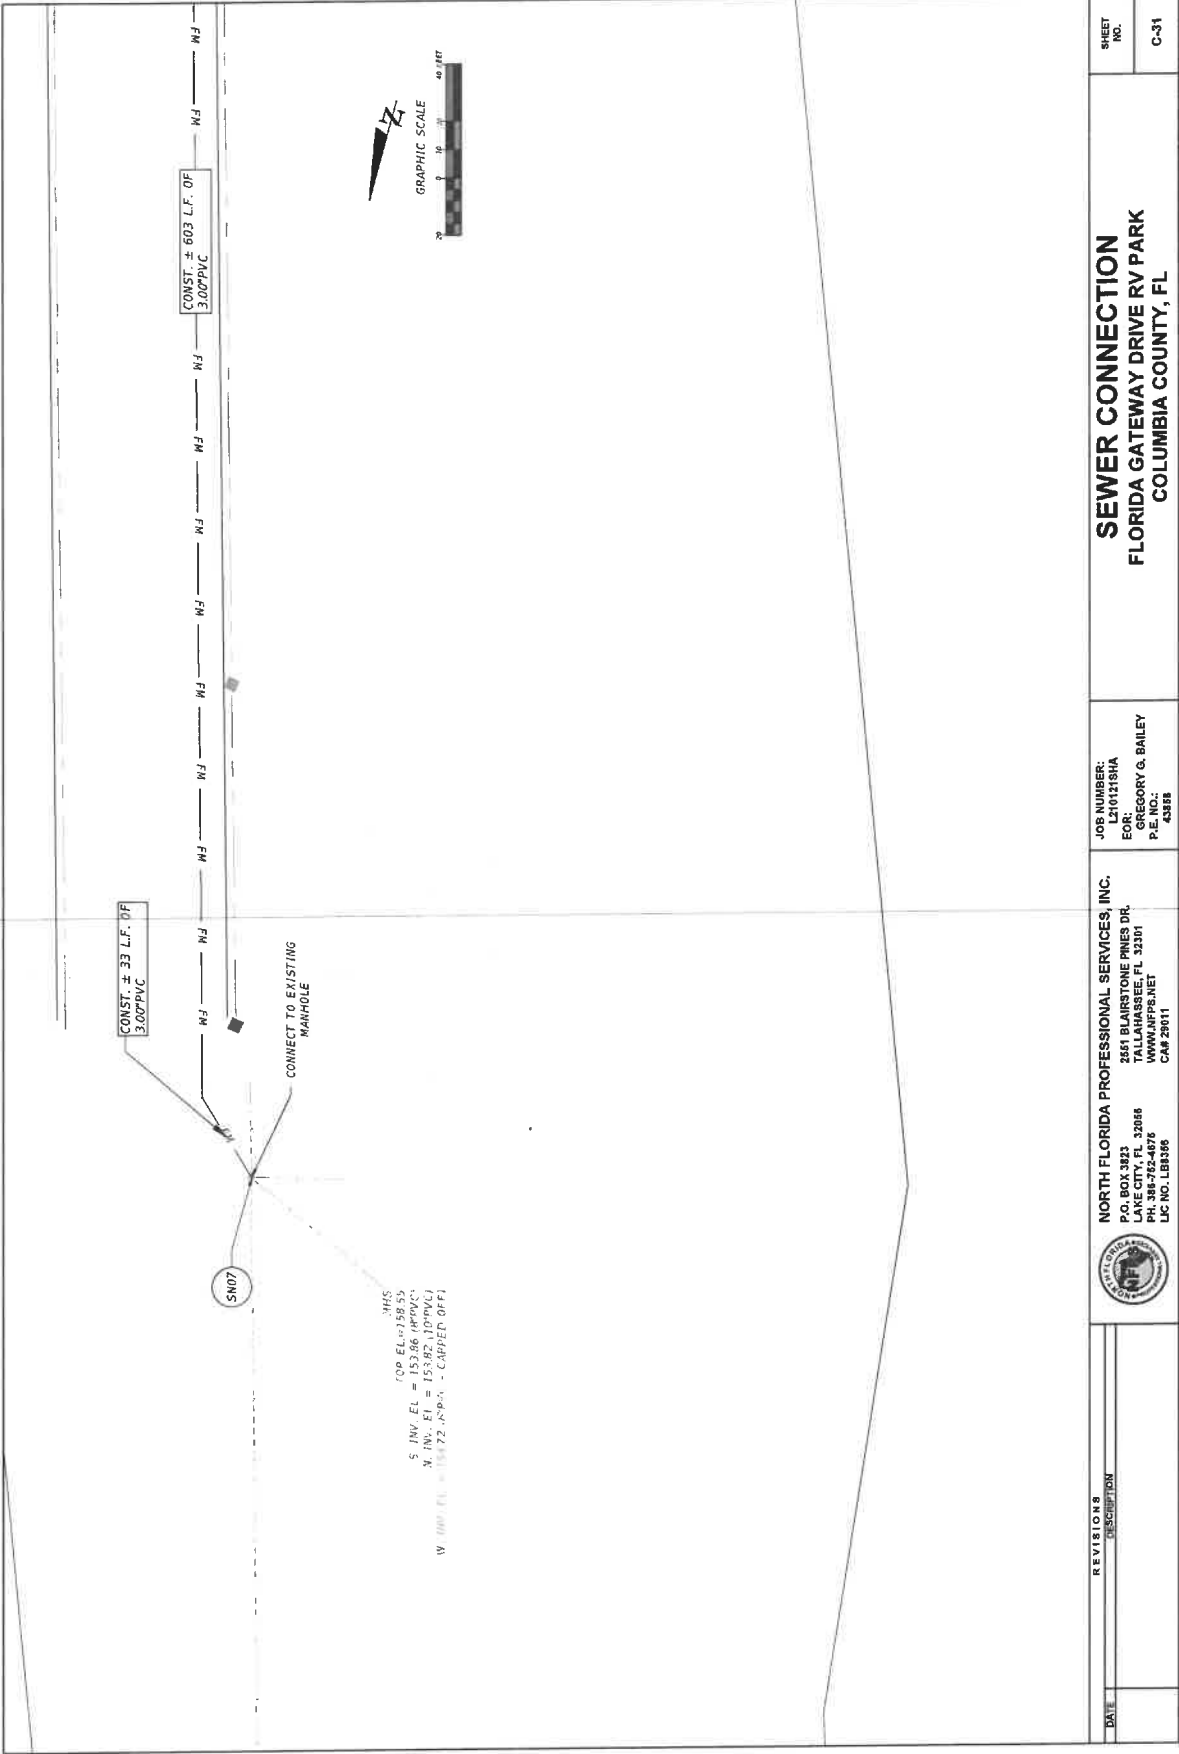


THE OFFICIAL RECORD OF THIS SHEET IS THE ELECTRONIC FILE DIGITALLY SIGNED AND SEALED UNDER RULE 61G15-23.004, F.A.C.

REVISIONS		DATE	DESCRIPTION
NO.	DESCRIPTION		
1	ISSUED FOR PERMIT		
2	REVISED		
3	REVISED		
JOB NUMBER: L24111518A FOR: GREGORY G. BAILEY P.E. NO.: 43355		NORTH FLORIDA PROFESSIONAL SERVICES, INC. P.O. BOX 3823 LAKE CITY, FL 32856 PH. 386-782-4876 WWW.NFPS.NET LIC. NO. LB8395		SEWER CONNECTION FLORIDA GATEWAY DRIVE RV PARK COLUMBIA COUNTY, FL		SHEET NO. C-31
DATE: 2/20/2023 10:04:47 AM		DRAWN: TURTZ		2/20/2023 10:04:47 AM		


X:\2023\1010123518A\11CAD00\sewer\VP18001.dwg

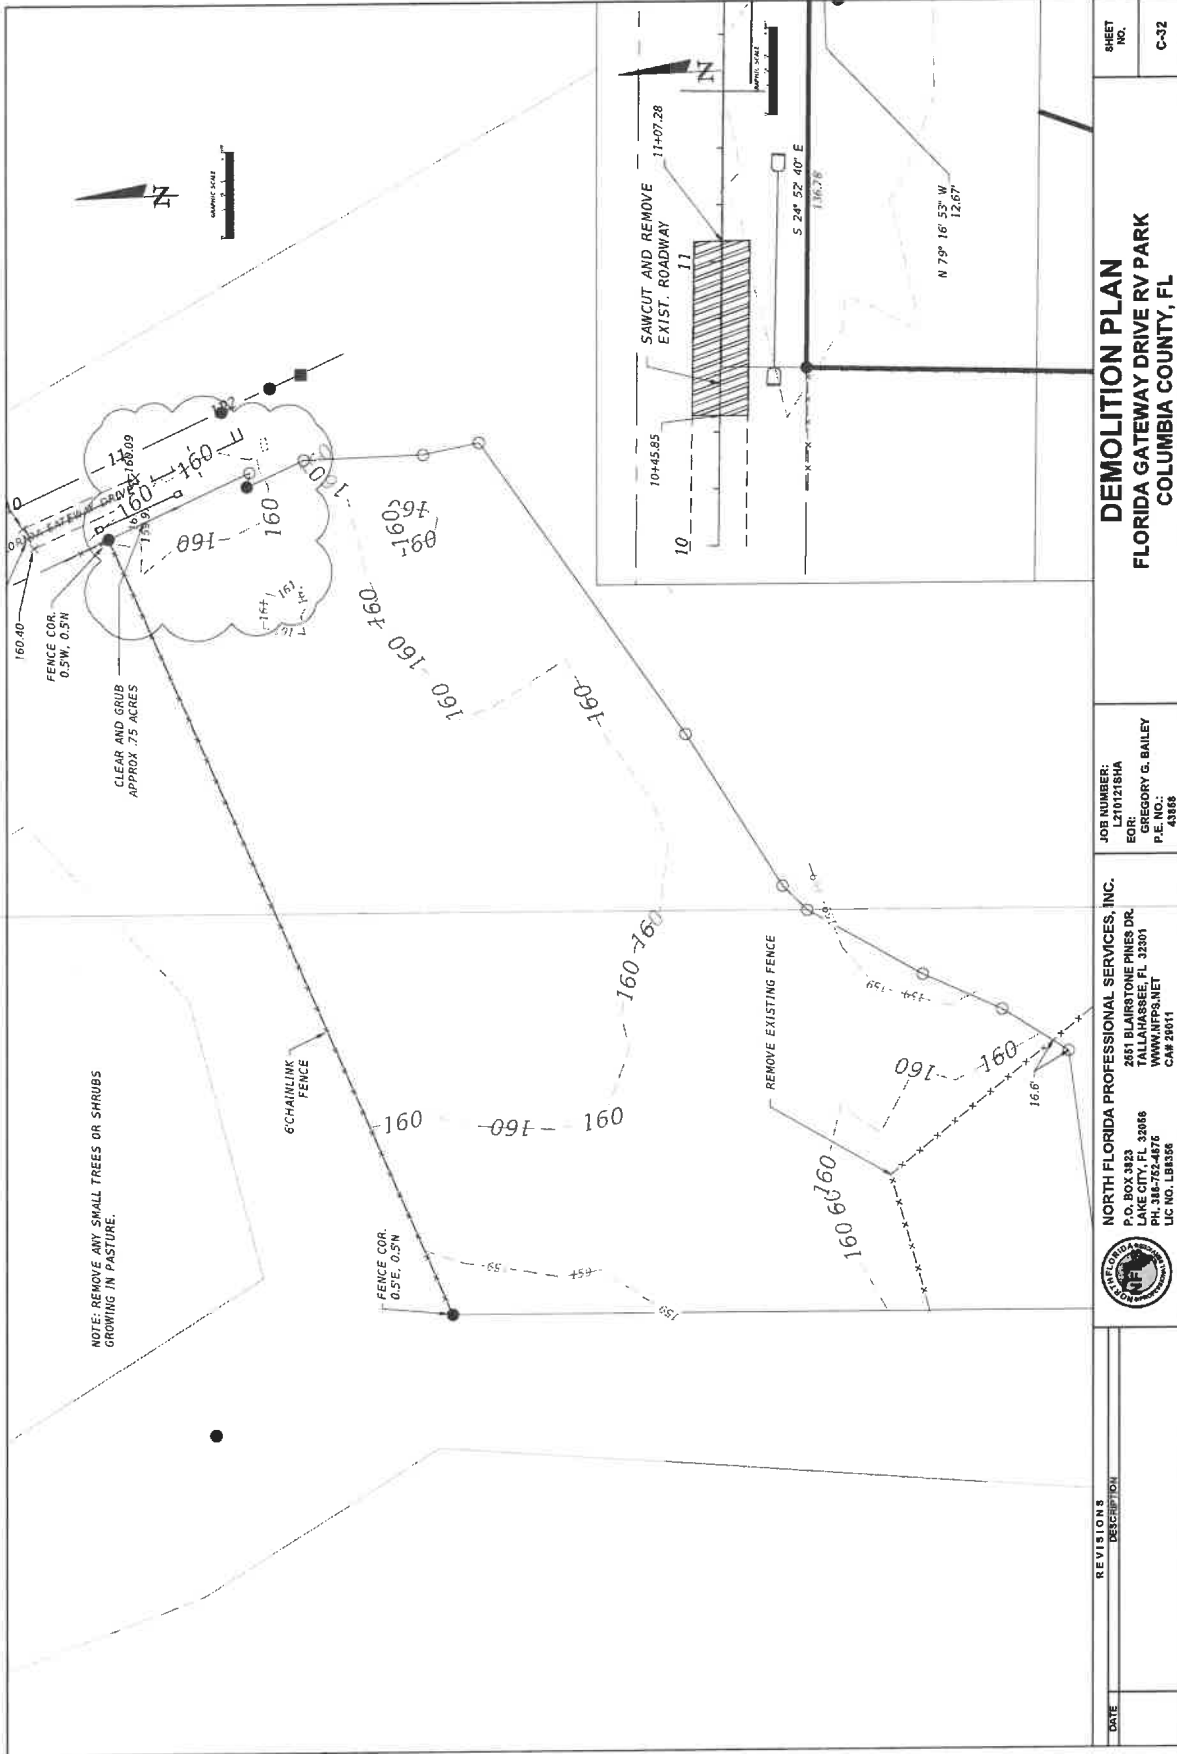

THE OFFICIAL RECORD OF THIS SHEET IS THE ELECTRONIC FILE DIGITALLY SIGNED AND SEALED UNDER RULE 61G15-23.004, F.A.C.

--	--	

2/20/2023 10:04:48 AM

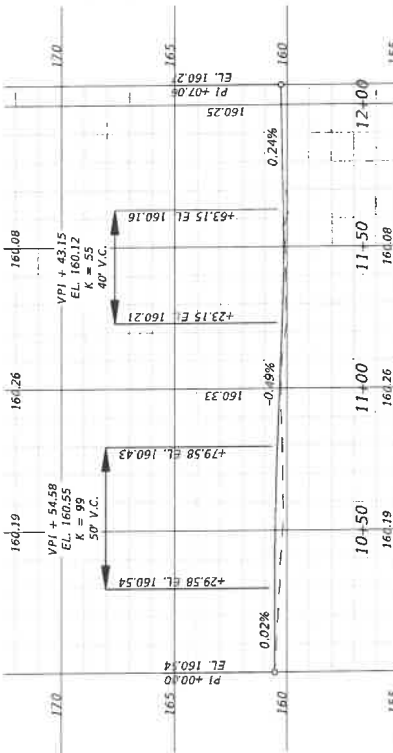

11+60.00

REVISIONS	
DATE	DESCRIPTION



NORTH FLORIDA PROFESSIONAL SERVICES, INC.
P.O. BOX 3823
LAKE CITY, FL 32066
PH. 386-752-4676
FAX. 386-752-4676
WWW.NFPS.NET
C-#A 29824

JOB NUMBER:
L2101218HA
EOR: GREGORY G. BAILEY
P.E. NO.:

**SW FLORIDA GATEWAY DR PLAN, PROFILE & CROSS SECTION
FLORIDA GATEWAY DRIVE RV PARK
LAKE CITY, FL**

SHEET


C-33

2/20/2023 10:04:52 AM R:\2021\1210121\SHAN\CADD\Roadway\PLAN001.dwg C-33 SW FLORIDA GATEWAY DR PLAN PROFILE & CROSS SECTION

3858 Dalton Kurtz

2/20/2023 10:04:52 AM


X:\2021\1210121\SHAN,H.CADD\Roadway\PLAN\RD01.dwg C-33 SW FLORIDA GATEWAY DR PLAN PROFILE & CROSS SECTION

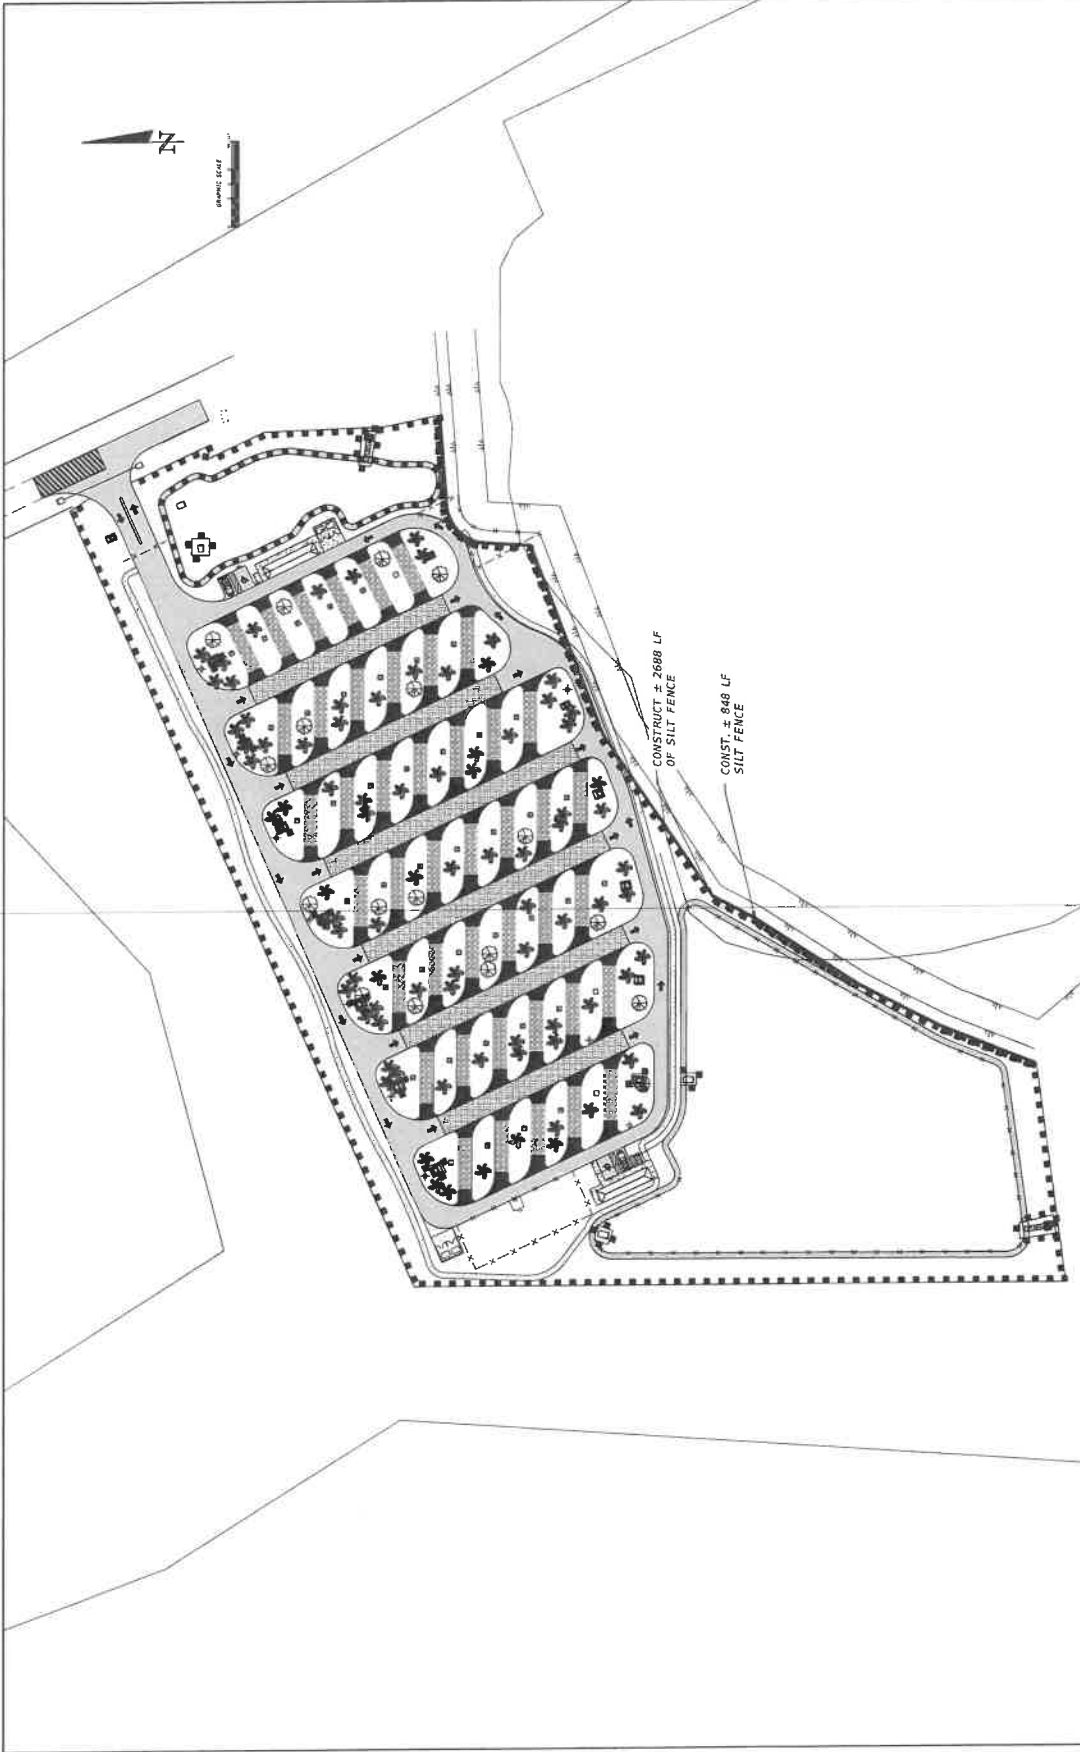

THE OFFICIAL RECORD OF THIS SHEET IS THE ELECTRONIC FILE DIGITALLY SIGNED AND SEALED UNDER RULE 61G15-23.004, F.A.C.


	</	
--	--	----	--

2/29/2022 10:55:10 AM
DWG: C-34.rvt
X:\2021\12\0121\SWPPP\CADD\Drawings\VP\PP\DWG.rvt

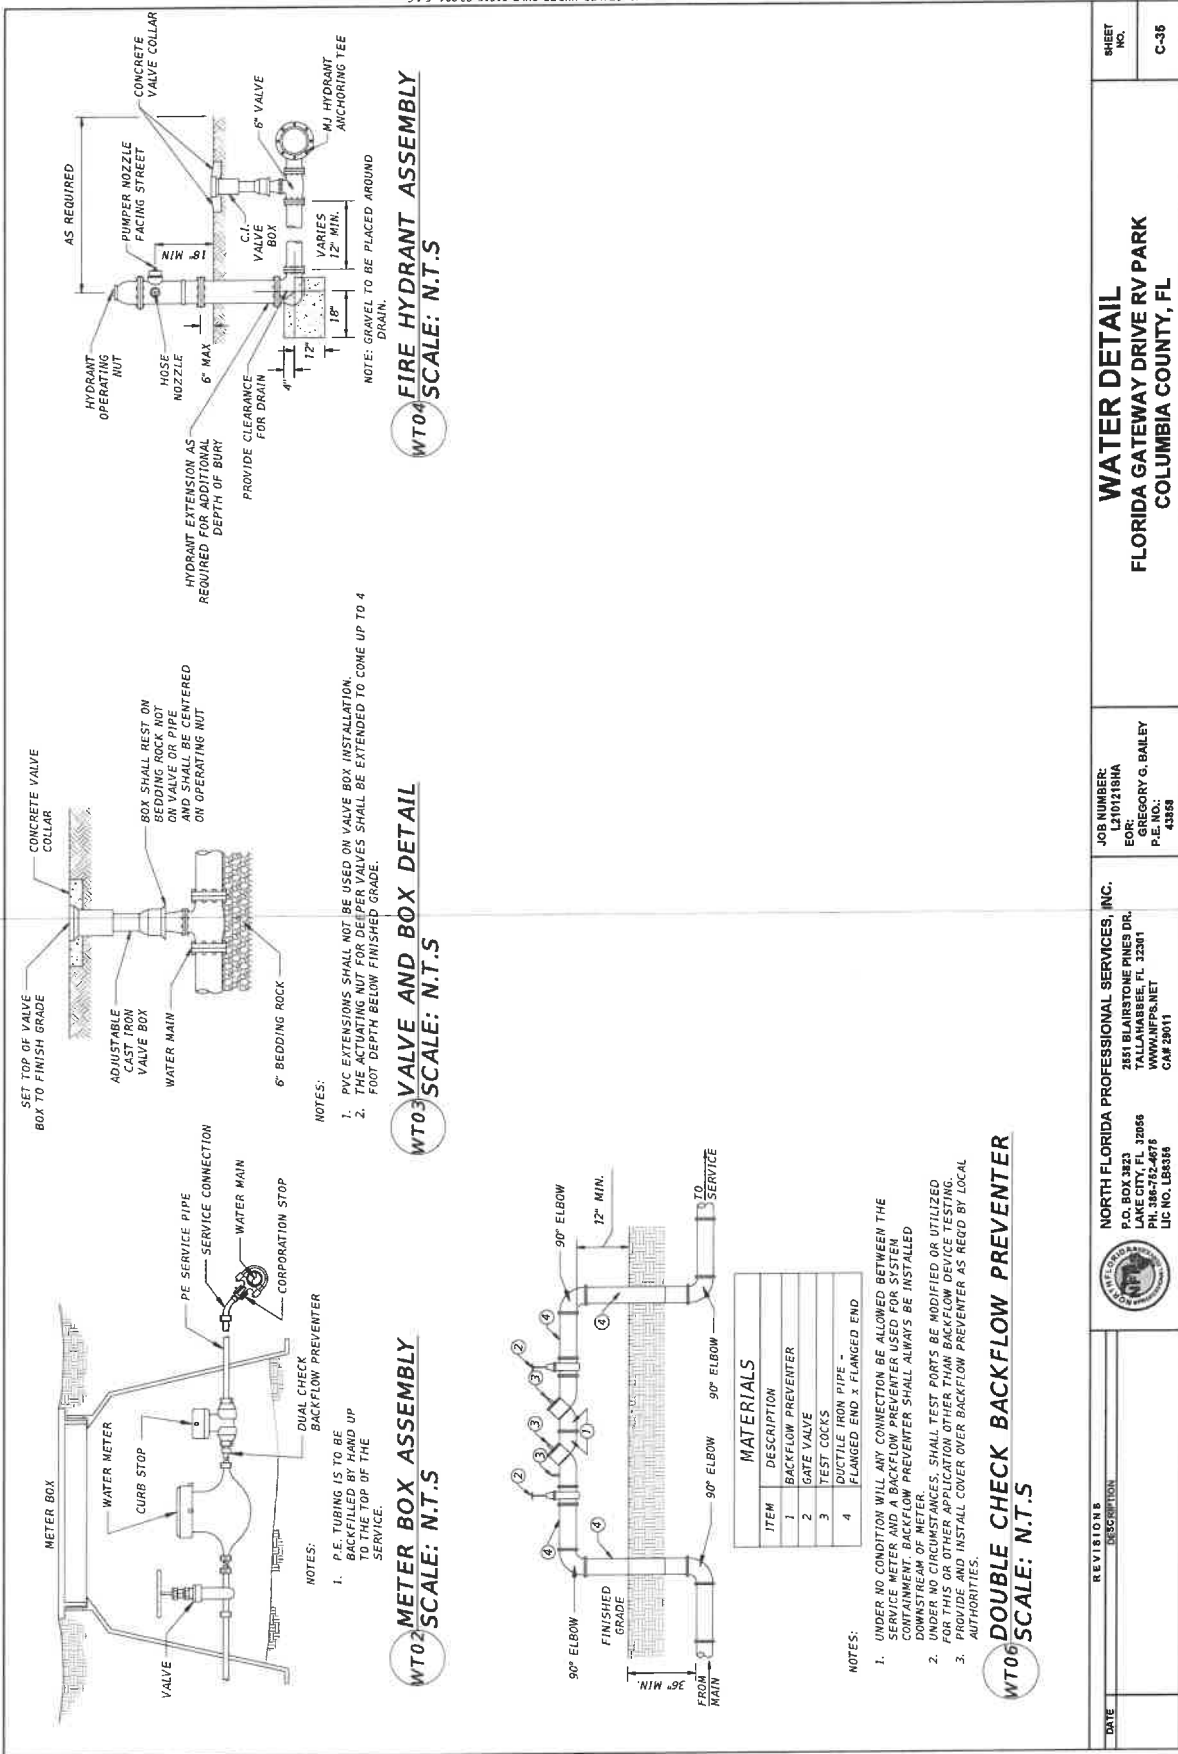

THE OFFICIAL RECORD OF THIS SHEET IS THE ELECTRONIC FILE DIGITALLY SIGNED AND SEALED UNDER RULE 61G15-23.004, F.A.C.

	</	
--	--	----	--

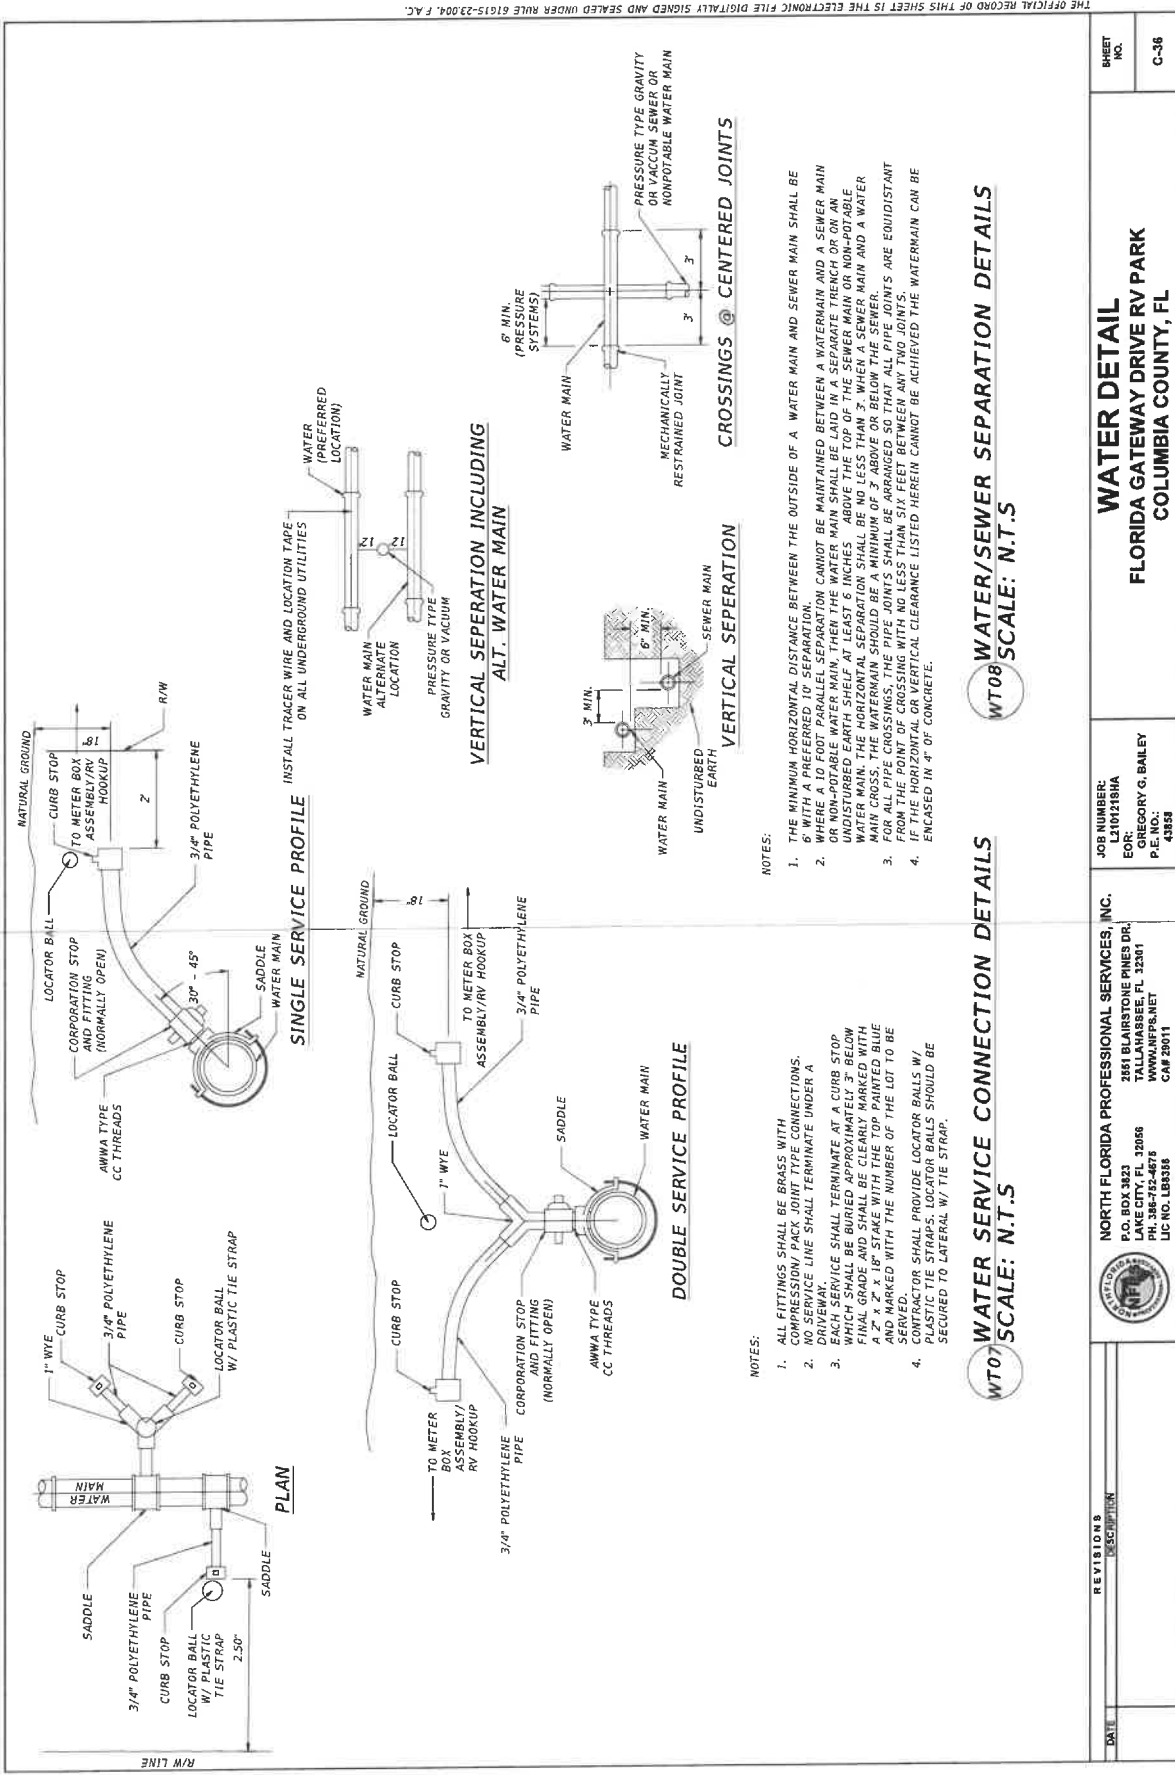

THE OFFICIAL RECORD OF THIS SHEET IS THE ELECTRONIC FILE DIGITALLY SIGNED AND SEALED UNDER RULE 61G15-23.004, F.A.C.

NOTES:

1. ALL FITTINGS SHALL BE BRASS WITH COMPRESSION / PACK WIRE TYPE CONNECTIONS.
2. NO SERVICE LINE SHALL TERMINATE UNDER A DRIVEWAY.
3. EACH SERVICE SHALL TERMINATE AT A CURB STOP WHICH SHALL BE BURIED APPROXIMATELY 3" BELOW FINAL GRADE AND SHALL BE CLEARLY MARKED WITH A PLASTIC TIE STRAP. THE TIE STRAP SHALL BE SECURED TO THE WATER MAIN AND MARKED WITH THE NUMBER OF THE LOT TO BE SERVED.
4. CONTRACTOR SHALL PROVIDE LOCATOR BALLS W/ PLASTIC TIE STRAPS. LOCATOR BALLS SHOULD BE SECURED TO LATERAL W/ TIE STRAP.

NOTES:

1. 6" WITH A PREFERRED 10" SEPARATION.
2. WHERE A 10 FOOT PARALLEL SEPARATION CANNOT BE MAINTAINED BETWEEN A WATER MAIN AND A SEWER MAIN OR NON-POTABLE WATER MAIN, THEN THE WATER MAIN SHALL BE LAID IN A SEPARATE TRENCH OR ON AN UNDISTURBED EARTH SHELF AT LEAST 6 INCHES ABOVE THE TOP OF THE SEWER MAIN OR NON-POTABLE WATER MAIN. THE WATER MAIN SHALL BE LAID ON A MINIMUM OF 2" ABOVE OR BELOW THE SEWER MAIN CROSS. THE WATER MAIN SHOULD BE A MINIMUM OF 2" ABOVE OR BELOW THE SEWER MAIN.
3. FOR ALL PIPE CROSSINGS, THE PIPE JOINTS SHALL BE ARRANGED SO THAT ALL PIPE JOINTS ARE EQUIDISTANT FROM THE POINT OF CROSSING WITH NO LESS THAN SIX FEET BETWEEN ANY TWO JOINTS.
4. IF THE HORIZONTAL OR VERTICAL CLEARANCE LISTED HEREIN CANNOT BE ACHIEVED THE WATERMAIN CAN BE ENCASED IN 4" OF CONCRETE.

WT07 WATER SERVICE CONNECTION DETAILS
SCALE: N.T.S.

WT08 WATER/SEWER SEPARATION DETAILS
SCALE: N.T.S.

DATE	REVISIONS	DESCRIPTION



NORTH FLORIDA PROFESSIONAL SERVICES, INC.
P.O. BOX 3823
LAKE CITY, FL 32056
PH. 386-752-4678
LIC NO. LB8358




GREGORY G. BAILEY
P.E. NO. 43858

WATER DETAIL
FLORIDA GATEWAY DRIVE RV PARK
COLUMBIA COUNTY, FL


JOB NUMBER: L31012181A
EOR: GREGORY G. BAILEY
P.E. NO. 43858

SHEET NO. C-36

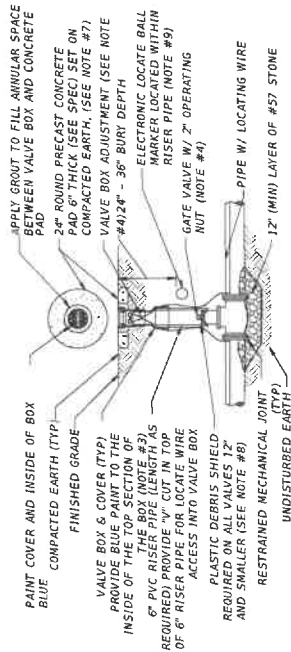

1. FOR UNPAVED LOCATIONS, A PRECAST CONCRETE VALVE PAD SHALL BE PROVIDED AND INSTALLED FLUSH WITH GRADE. CONCRETE PAD IS NOT REQUIRED FOR VALVE LOCATED IN PAVED AREAS.
2. VALVE CUT SHALL BE REQUIRED ON ALL PRESSURE PIPING.
3. A "V" CUT SHALL BE REQUIRED IN THE CURB CLOSEST TO/ADJACENT IF ASPHALT (NO CURB) TO ALL BELOW GRADE VALVES. THE "V" CUT IS TO BE PAINTED BLUE/WATER/PURPLE RECLAIMED AREAS.
4. RECLAIMED AREAS, INSTALL VALVE AT A DEPTH TO ALLOW A 12" MIN. DISTANCE BETWEEN THE VALVE COVER PLATE AND THE TOP OF THE VALVE OPERATING UNIT, OUTSIDE OF PAVED AREAS (GRASS). INSTALL VALVE AT A DEPTH TO ALLOW A 6" MINIMUM DISTANCE BETWEEN THE VALVE COVER AND THE TOP OF THE VALVE OPERATING UNIT. THE NOT/STEM EXTENSION SHALL BE PROVIDED (WHERE APPLICABLE) SO THAT THE VALVE IS NOT DAMAGED DURING CONSTRUCTION.
5. FOR NEW CONSTRUCTION, THE VALVE BOX SHALL BE ADJUSTED TO ALLOW FOR FUTURE BOX ADJUSTMENTS. ROUTE LOCATE WIRES THRU A "V" CUT IN THE TOP OF THE 6" PVC RISER PIPE FOR LOCATE WIRE ACCESS INTO VALVE BOX. THE LOCATE WIRES, WITH A 3/4" LONG PIG-TAIL AT THE TOP, SHALL BE CONNECTED TOGETHER WITH A WIRE.
6. BRASS IDENTIFICATION TAG INDICATING "WATER" VALVE SIZE, DIRECTION AND TURNS TO OPEN & VALVE TYPE. PROVIDE A 1/2" HOLE IN BRASS TAG AND ATTACH TAG (TWIST WIRE AROUND TAG) TO THE END OF THE LOCATE WIRE. TAGS ARE NOT REQUIRED ON VALVES INSTALLED ON FIRE HYDRANT BRANCH LINES.
7. CONCRETE VALVE PADS SHALL BE REBAR ARMED (MINIMUM 4" X 24" ROUND OR SQUARE) POURED CONCRETE 4" MIN. THICK.
8. FOR VALVES 12 INCH AND SMALLER, PROVIDE A WHITE OR BLACK PLASTIC DEBRIS SHIELD WHICH INSTALLS BELOW THE OPERATING UNIT. THIS SHIELD SHALL CENTER THE RISER PIPE BOX OVER THE OPERATING UNIT AND MINIMIZE INFILTRATION. SHALL BE PROVIDED.
9. ALL VALVES SHALL BE INSTALLED WITH AN ELECTRIC LOCATE MARKER. MARKER SHALL BE 4" DIA. COLOR CODED BALL MARKER (3M-1403XR FOR WATER).


WT17 WATER VALVE INSTALLATION DETAIL
SCALE: N.T.S

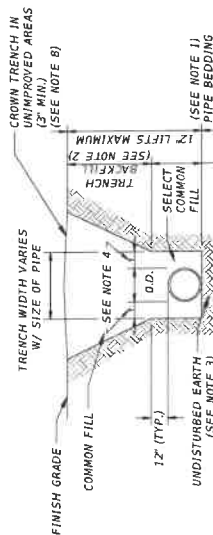

1. PIPE BEDDING: SELECT COMMON FILL COMPACTED TO 95% OF THE MAXIMUM DENSITY AS PER ASHTO T-180.
2. TRENCH BACKFILL: COMMON FILL COMPACTED TO 95% OF THE MAXIMUM DENSITY AS PER ASHTO T-180.
3. PIPE BEDDING UTILIZING SELECT COMMON FILL OR BEDDING ROCK WILL BE REQUIRED IF POWER EXCAVATION OCCURS.
4. BEDDING ROCK SHALL BE NO MORE THAN 24" AND 24" MAX. FOR PIPE DIAMETER 24" AND LARGER.
5. WATER SHALL NOT BE PERMITTED IN THE TRENCH DURING CONSTRUCTION.
6. ALL PIPE TO BE INSTALLED WITH BELL FACING UPSTREAM TO THE DIRECTION OF THE FLOW.
7. PROVIDE TRENCH SLOPING AND BRACING AS REQUIRED FOR SAFETY.
8. ALL RESTORATION IN IMPAVED AREAS SHALL BE IN COMPLIANCE WITH ALL APPLICABLE SPECIFICATIONS.
9. RESTORATION WITHIN PAVED AREAS SHALL COMPLY WITH THE REQUIREMENTS OF THE ROAD CONSTRUCTION SPECIFICATIONS.

TRENCH AND BACKFILL DETAILS
SCALE: N.T.S


DATE	REVISIONS DESCRIPTION	 NORTH FLORIDA PROFESSIONAL SERVICES, INC. 2585 BLARSTONE PINES DR. LAKE CITY, FL 32086 PH: 386-752-4675 WWW.NFPS.NET LIC NO. LB8336	JOB NUMBER: L21071818A FOR GREGORY G. BAILEY P.E. NO.: 43358	WATER DETAIL FLORIDA GATEWAY DRIVE RV PARK COLUMBIA COUNTY, FL	SHEET NO. C-37
------	--------------------------	---	---	---	----------------------

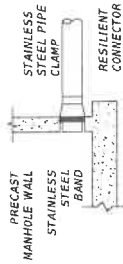

NOTES:

1. MANHOLE SHOWN IS FOR SEWER SIZE 8" THRU 24"
2. APPROVED CONCENTRIC CONE DESIGN MAY BE USED AS AN ALTERNATIVE.
3. BOTH THE INTERIOR AND EXTERIOR SURFACES OF THE MANHOLE SHALL BE COATED WITH AN EPOXY RESIN AND NOT COAT CONTAINING LEAD OR ZINC.
4. WHENEVER INVERT OF INFLUENT SEWER IS 24" OR MORE ABOVE THE INVERT OF THE MANHOLE, SEE DETAIL.
5. DROP PIPE AND FITTINGS SHALL BE OF SAME SIZE AND MATERIAL AS THE INFLUENT SEWER.

STANDARD MANHOLE CONNECTION DETAIL SCALE: N.T.S.

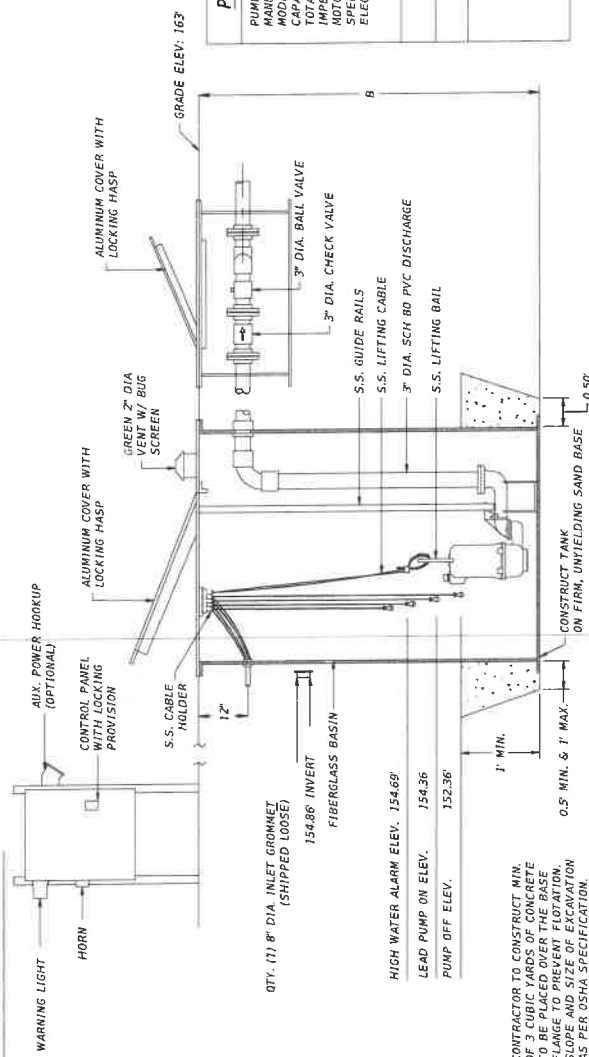

NOTE:
1. CONTRACTOR TO CONSTRUCT MIN OF 3 CUBIC YARDS OF CONCRETE TO BE PLACED OVER THE BASE FLANGE TO PREVENT FLOTATION.
2. SLOPE AND SIZE OF EXCAVATION AS PER USHA SPECIFICATION.

PUMP SPECIFICATIONS	
PUMPS REQD	2
MANUFACTURER	HOMA
MODEL NUMBER	BARRACUDA GRP 12/1
CAPACITY EACH (GPM)	45
TOTAL HEAD (FEET)	4.13'
WATER LIFT (FEET)	1.2
MOTOR HP REQD	3450
SPEED (RPM)	2300/18/60HZ
ELECTRICAL	

TANK	
A (DIA)	48"
B (HEIGHT)	138"

FIBERGLASS LIFT STATION DETAIL SCALE: N.T.S.

DATE	REVISIONS	DESCRIPTION




NORTH FLORIDA PROFESSIONAL SERVICES, INC.
P.O. BOX 3423
LAKE CITY, FL 32068
PH. 386-752-4875
WWW.NFPS.NET
LIC NO. 158318

JOB NUMBER:
L31011818A
FOR:
GREGORY G. BAILEY
P.E. NO.:
43888

SANITARY DETAILS
FLORIDA GATEWAY DRIVE RV PARK
COLUMBIA COUNTY, FL

SHEET NO.
C-41

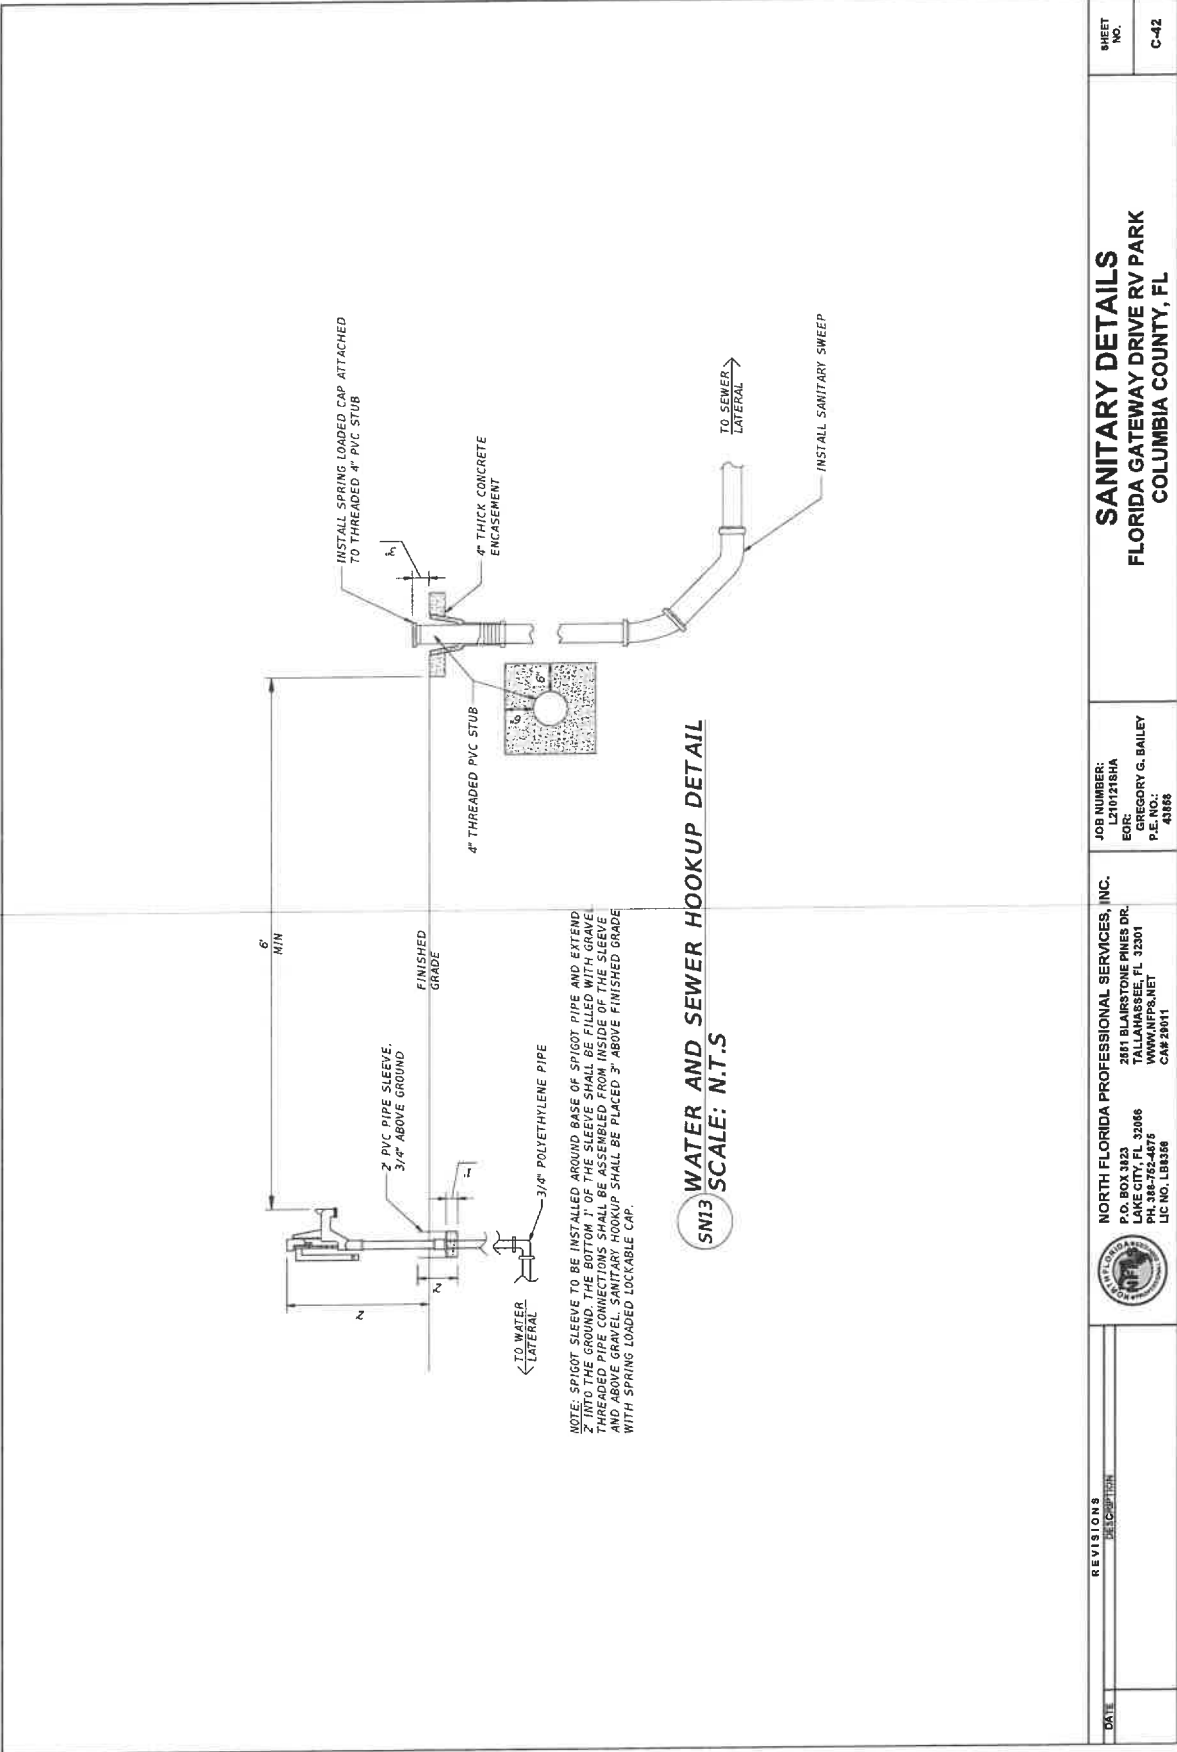

REVISIONS

DESCRIPTION

DATE



NORTH FLORIDA PROFESSIONAL SERVICES, INC.
P.O. BOX 3423
LAKE CITY, FL 32066
PH. 386-763-4875
LIC NO. LB8356

2811 BLAIRSTONE PINES DR.
TALLAHASSEE, FL 32301
WWW.NFPS.NET
CAP 28611

JOB NUMBER:
21012181A
FOR:
GREGORY G. BAILEY
P.E. NO.:
43888

SANITARY DETAILS
FLORIDA GATEWAY DRIVE RV PARK
COLUMBIA COUNTY, FL

SHEET
NO.


C-42

2/20/2022 10:05:22 AM


DARREN KURTZ

X:\2021\1210715\N.F.P.S. CAD\Drawings\N.F.P.S.001.dwg


THE OFFICIAL RECORD OF THIS SHEET IS THE ELECTRONIC FILE DIGITALLY SIGNED AND SEALED UNDER RULE 61G15-23.004, F.A.C.

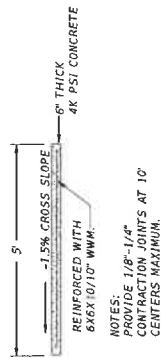

MS01 SIDEWALK DETAIL "A"
SCALE: N.T.S.

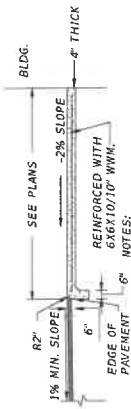


MS02 SIDEWALK DETAIL "B"
SCALE: N.T.S.

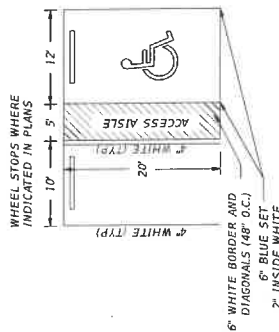

- NOTES:
1. SIGN SHALL BE PLACED IN FRONT OF ALL HANDICAPPED PARKING SPACES. SIGN HEIGHT SHALL BE 7' FROM PAVEMENT TO BOTTOM OF SIGN.
 2. 5' HANDICAPPED AISLE MAY BE PLACED ON THE RIGHT OR LEFT SIDE OF PARKING STALL.
 3. HANDICAPPED PARKING SYMBOL SHALL BE 3 OR 5 FT. HIGH. PAVEMENT MARKINGS SHALL BE TINTED TO MATCH SHADE 15180 OF FEDERAL STANDARDS 595A.


MS04 HANDICAP PARKING STALL DETAIL
SCALE: N.T.S.

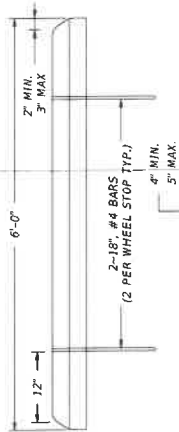

MS05 WHEEL STOP DETAIL
SCALE: N.T.S.




MS10 CHAIN LINK FENCE WITHOUT BARBWIRE
SCALE: N.T.S.

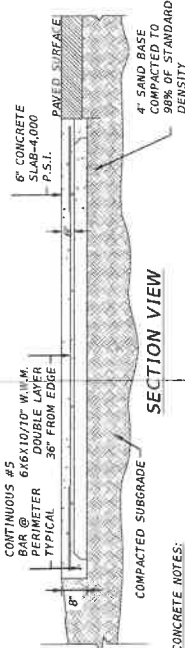


- CONCRETE NOTES:
1. THE DESIGN OF FOUNDATIONS AND SLAB-ON-GRADE IS BASED ON AN ASSUMED MINIMUM BEARING CAPACITY OF 4,000 P.S.I.
 2. THE AREA UNDER FOOTINGS, FOUNDATIONS, AND CONCRETE SLABS-ON-GRADE SHALL HAVE ALL VEGETATION, STUMPS, ROOTS, AND FOREIGN MATERIALS REMOVED PRIOR TO THEIR CONSTRUCTION. FILL MATERIAL AND BACKFILL MATERIAL SHALL BE FREE OF ORGANIC MATERIAL, CONSTRUCTION DEBRIS, LARGE ROCKS, AND ANY OTHER FOREIGN MATERIAL.
 3. THE CONTRACTOR SHALL INVESTIGATE ACTUAL LOCATIONS OF UNDERGROUND LINES AND UTILITIES BEFORE ANY EXCAVATION OR CONSTRUCTION. EXCAVATION SHALL BE DONE WITH EXTREME CAUTION.
 4. A MINIMUM CONCRETE COVER OF 3" SHALL BE PROVIDED FOR ALL REINFORCING STEEL.
 5. REINFORCING STEEL-REINFORCING STEEL BARS.....ASTM A-615 GRADE 40 WELDED WIRE FABRIC.....ASTM A-185

MS06 CONCRETE PAD DETAIL
SCALE: N.T.S.

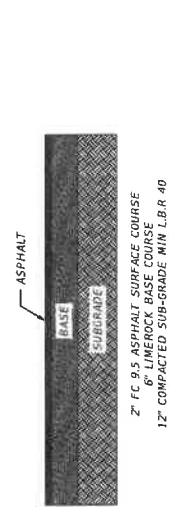

MS37 STANDARD ASPHALT PAVEMENT DESIGN
SCALE: N.T.S.

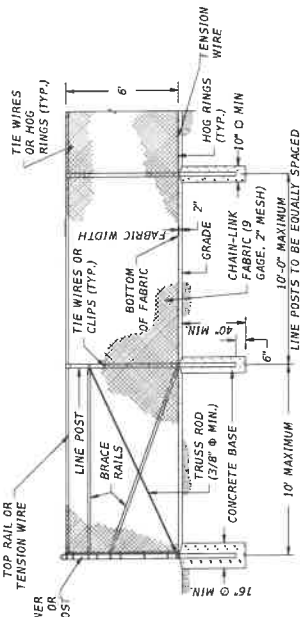

DATE	REVISIONS
	DESCRIPTION


NORTH FLORIDA PROFESSIONAL SERVICES, INC.
P.O. BOX 3823
LAKE CITY, FL 32856
PH: 386-762-4876
LIC NO. LB3386

JOB NUMBER:
L21012181A
EOR:
GREGORY G. BAILEY
P.E. NO.:
43885

MISC. DETAILS
FLORIDA GATEWAY DRIVE RV PARK
COLUMBIA COUNTY, FL


SHEET NO.
C-43

4000 PSI CONCRETE REINFORCED
WITH 6" WWF ON TOP OF 1" SADDLES

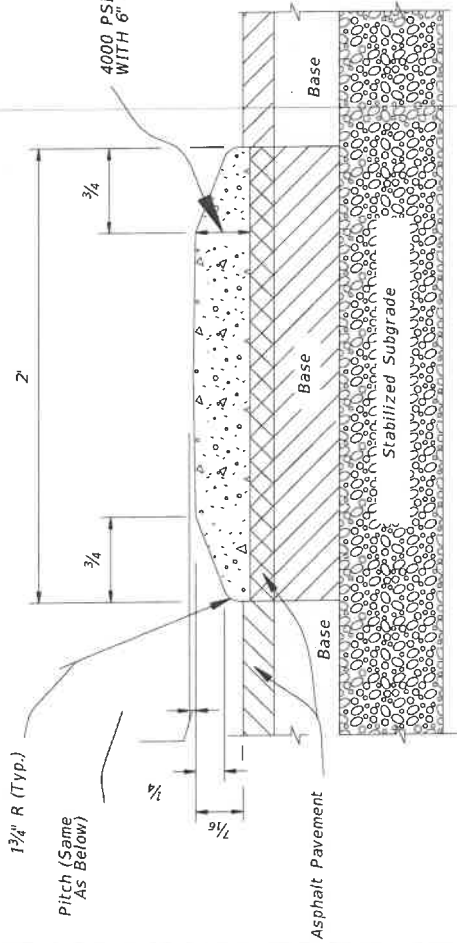


TRANSVERSE SECTION


MS20
SCALE: N.T.S

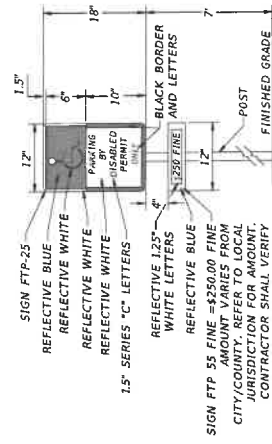

MS21
SCALE: N.T.S

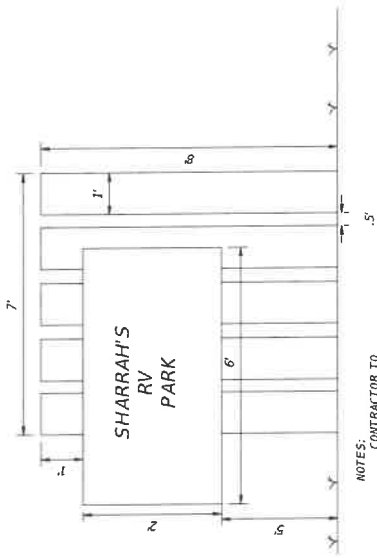

MS31
SCALE: N.T.S

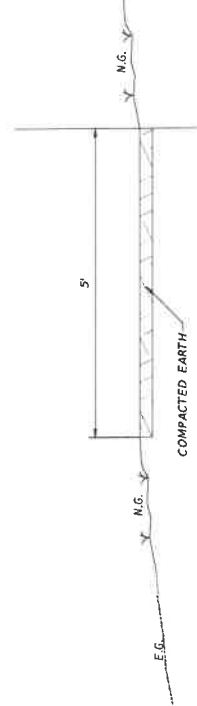

MS25
SCALE: N.T.S

NOTES:
CONTRACTOR TO
INSTALL SIGN PER
CITY OF LAKE CITY
LAND DEVELOPMENT REGULATION

DATE	REVISIONS
	DESCRIPTION



NORTH FLORIDA PROFESSIONAL SERVICES, INC.
P.O. BOX 3823
LAKE CITY, FL 32066
PH 386-752-4076
WWW.NFPS.NET
LIC NO. LB8456

JOB NUMBER:
L2011218HA
EOR:
GREGORY G. BAILEY
P.E. NO.:
43888

MISC. DETAILS
FLORIDA GATEWAY DRIVE RV PARK
COLUMBIA COUNTY, FL

SHEET
NO.
C-44

DATE: 2/20/2023 10:02:23 AM

2/20/2023 10:02:23 AM

EROSION CONTROL NOTES

1. THIS EROSION AND SEDIMENTATION CONTROL PLAN COMPLIES WITH THE REQUIREMENTS OF THE "FLORIDA EROSION AND SEDIMENTATION CONTROL INSPECTOR'S MANUAL" AND THE "FLORIDA EROSION AND SEDIMENTATION CONTROL INSPECTOR'S MANUAL".
2. THE CONTRACTOR SHALL ADHERE TO COLUMBIA COUNTY, SRWMD, AND OTHER GOVERNING AUTHORITIES FOR EROSION AND SEDIMENT CONTROL REGULATIONS. IF THE CONTRACTOR NEEDS TO CHANGE THIS PLAN TO MORE EFFECTIVELY CONTROL EROSION AND SEDIMENTATION, THE CONTRACTOR SHALL USE BMP'S FROM THE "FLORIDA EROSION AND SEDIMENTATION CONTROL INSPECTOR'S MANUAL".
3. THE CONTRACTOR SHALL ADJUST AND REVISE THIS PLAN TO MEET ACTUAL FIELD CONDITIONS. ANY REVISIONS SHALL BE APPROVED BY THE REVIEWING AGENCIES.
4. SEDIMENT AND EROSION CONTROL FACILITIES, STORM DRAINAGE FACILITIES AND DETENTION BASINS SHALL BE INSTALLED PRIOR TO ANY OTHER CONSTRUCTION.
5. EROSION CONTROL MEASURES SHALL BE INSPECTED WEEKLY AND AFTER EACH RAINFALL OF 0.5 INCHES OR GREATER, AND REPAIRED OR REPLACED AS NECESSARY.
6. SEDIMENT AND EROSION CONTROL MEASURES SHALL NOT BE REMOVED UNTIL ALL CONSTRUCTION IS COMPLETE AND UNTIL A PERMANENT GROUND COVER HAS BEEN ESTABLISHED.
7. ALL OPEN DRAINAGE SWALES SHALL BE GRASSED AND RIPRAP SHALL BE PLACED AS REQUIRED TO CONTROL EROSION.
8. SILT FENCES SHALL BE LOCATED ON SITE TO PREVENT SEDIMENT AND EROSION FROM LEAVING PROJECT LIMITS.
9. CONTRACTOR SHALL PLACE A DOUBLE ROW OF SILT FENCE IN AREAS WHERE RUNOFF FROM DISTURBED AREAS MAY ENTER WETLANDS.
10. DURING CONSTRUCTION AND AFTER CONSTRUCTION IS COMPLETE, ALL STRUCTURES SHALL BE CLEARED OF ALL DEBRIS AND EXCESS SEDIMENT.
11. ALL GRADED AREAS SHALL BE STABILIZED IMMEDIATELY WITH A TEMPORARY FAST-GROWING COVER AND/OR MULCH.
12. A PAD OF RUBBLE RIP RAP SHALL BE PLACED AT THE BOTTOM OF ALL COLLECTION TRENCHES. GRANITE OR LIMESTONE RIPRAP IS REQUIRED. NO BROKEN CONCRETE WILL BE ACCEPTED.
13. ALL SIDE SLOPES STEEPER THAN 3:1 SHALL BE ADEQUATELY PROTECTED FROM EROSION THROUGH THE USE OF SYNTHETIC BALES OR SODDING.
14. ALL STABILIZATION PRACTICES SHALL BE INITIATED AS SOON AS PRACTICABLE IN AREAS OF THE JOB WHERE CONSTRUCTION ACTIVITIES HAVE TEMPORARILY OR PERMANENTLY STOPPED, BUT IN NO CASE SHALL THE DISTURBED AREA BE LEFT UNPROTECTED FOR MORE THAN SEVEN DAYS.
15. ALL WASTE GENERATED ON THE PROJECT SHALL BE DISPOSED OF BY THE CONTRACTOR IN AREAS PROVIDED BY CONTRACTOR.
16. LOADED HAUL TRUCKS SHALL BE COVERED WITH TARPS.
17. EXCESS DIRT SHALL BE REMOVED DAILY.
18. THIS PROJECT SHALL CONFORM WITH ALL WATER QUALITY STANDARDS. PERMIT REQUIRED FROM SRWMD HAS BEEN OBTAINED.
19. QUALIFIED PERSONNEL SHALL INSPECT THE AREA USED FOR STORAGE OF STOCKPILES, THE SILT FENCE AND STRAW BALES. THE LOCATION WHERE VEHICLES ENTER OR EXIT THE SITE, AND THE DISTURBED AREAS THAT HAVE NOT BEEN FINALLY STABILIZED, AT LEAST 0.5 INCHES OR GREATER.
20. SITES THAT HAVE BEEN FINALLY STABILIZED WITH SOD OR GRASSING SHALL BE INSPECTED AT LEAST ONCE EVERY WEEK.

REVISIONS

DATE	DESCRIPTION
------	-------------



NORTH FLORIDA PROFESSIONAL SERVICES, INC.
P.O. BOX 3923
LAKE CITY, FL 32086
PH. 386-762-4876
WWW.NFPS.NET
LIC NO. LB8308
CAN# 28611

JOB NUMBER:
EOR: 101216HA
FOR: GREGORY G. BAILEY
P.E. NO.: 43868

EROSION NOTES
FLORIDA GATEWAY DRIVE RV PARK
LAKE CITY, FL

SHEET
NO.
C-46

[illegible]

- 1) Memorandum is shown and designated on the first of the last page.
- 2) Bordered based on nonconformity found in place, handwritten by client, and signed by the field staff.
- 3) Itemized list of violations and subordination by facility, Biliro & Lane.
- 4) Rating based on State Health Coordinator.
- 5) Initial or improvement shown were located by field staff.
- 6) Unusual circumstances, if present, were not treated with this worksheet.
- 7) Additional comments, if present, were noted on this worksheet.
- 8) Additional violations, violations, not shown during the assessment, or the public health laws regulating site, are noted in a listing, assessment, and the date of the next visit.
- 9) Date and field staff only be treated with a site survey.
- 10) Survey of field staff completed: August 10, 2021
- 11) Examination of the Food Inspection Rate Map by Columbia County shows time, per said map, the described parcel lies within Food Inspection Rate Map No. 1, located in the U.S. source (Revisions per Map No. 1, 2020).
- 12) Inspection per NW2028 shown.

LEGEND

CNF=CONCRETE MONUMENT FOUND
SEC=SECTION
IP=IRON PIPE FOUND
L=LAND SURVEYOR
COR=CORNER
P.S.=PROFESSIONAL SURVEYOR & MAPPER
NE=NORTHEAST
NW=NORTHWEST
S=SOUTH
SE=SOUTHEAST
L=LICENSED BUSINESS
P.O.B.=POINT OF BEGINNING
RICHMOND RESURFACING CORPORATION
IP=IRON REBAR FOUND

R E V I S I O N S		JOB NO. L210421CRA CA# 29011		SHEET NO.	
DATE	DESCRIPTION	DATE	DESCRIPTION		
					1



NORTH FLORIDA PROFESSIONAL SERVICES, INC.
 P.O. BOX 3823
 LAKE CITY, FL 32056
 PH. 386-752-1675
 LIC NO. LB8356

2551 BLAIRSTONE PINES DR.
TALLAHASSEE, FL 32301
WWW.NFPS.NET

FOUR BROTHERS 2020