

Project Name: Tropical Ridge Fitness Park

Surfacing: EPDM

Notes:

Site Plan: SP-62517-1 (Fitness Area)

Area: 1,640 SF.

Perimeter : 162'

Date: 03-17-2026

Fall Height: 8'

Scale:


Drawn by: Jera Wein

Timbers:

This design is the property of KorKat and may not be reproduced or used in any manner without the expressed written consent of KorKat.



PLAYGROUNDS & SITE AMENITIES

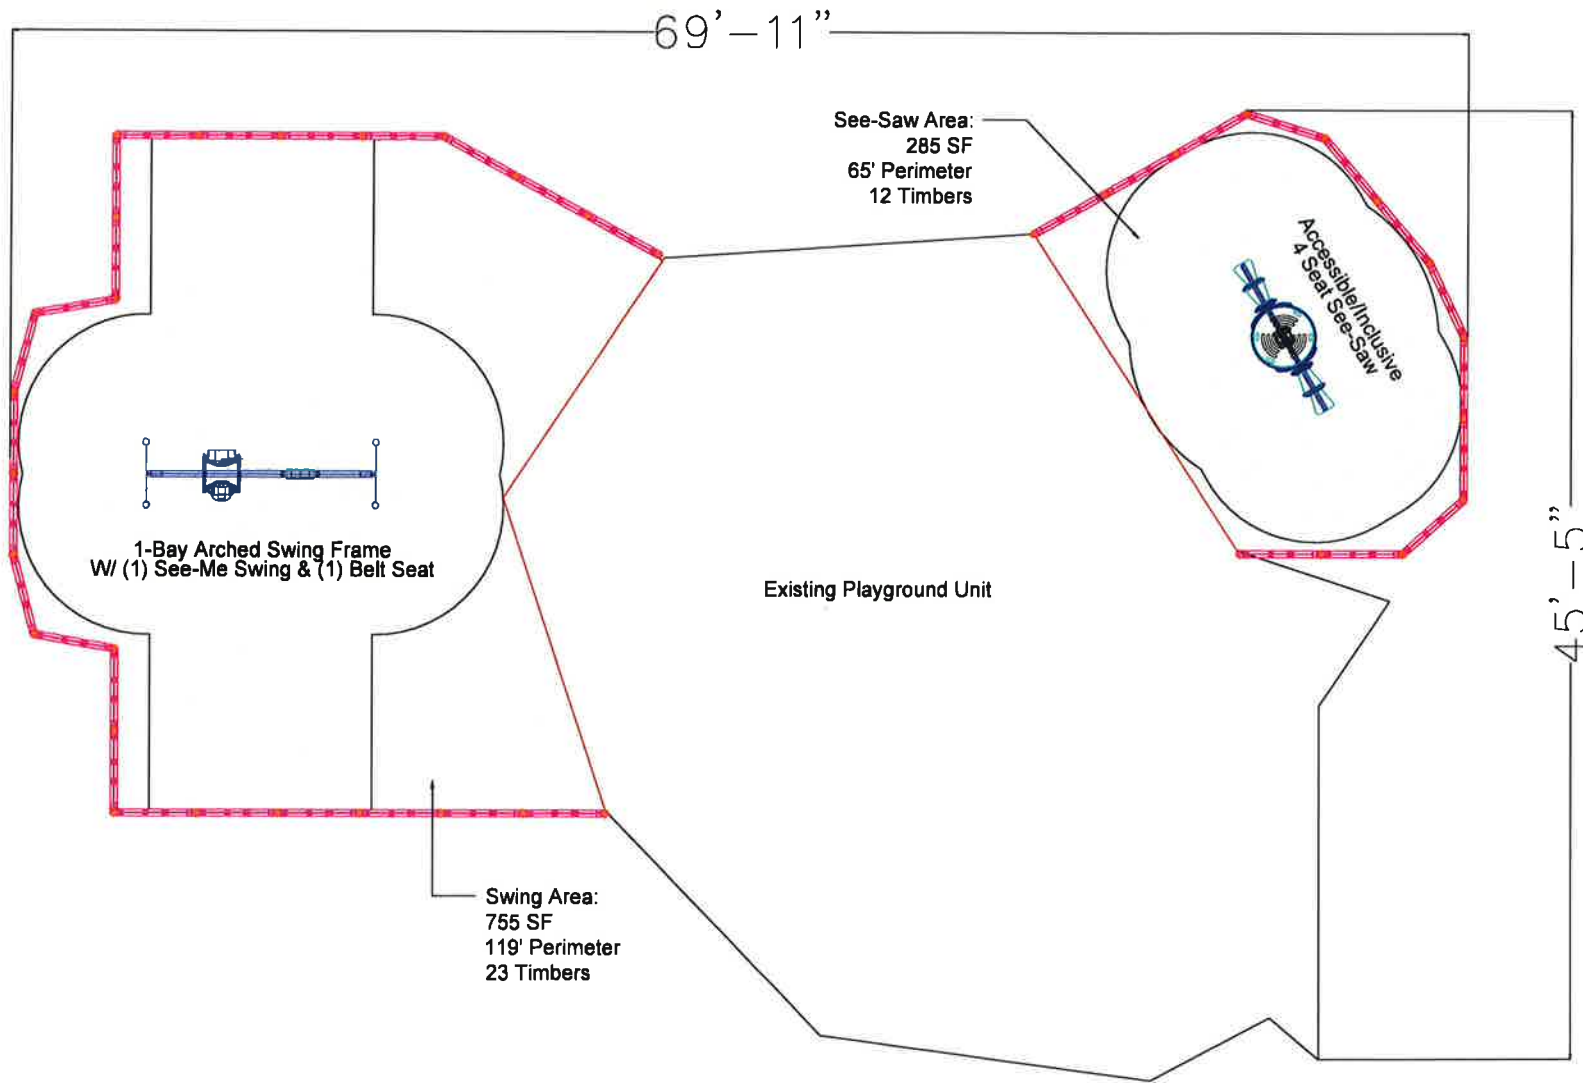

Project Name: Tropical Ridge Fitness Park

Site Plan: SP-62517-2 (Playground Area)

Date: 03-17-2026

Drawn by: Jera Wein

Surfacing: EWF Mulch

Area: Varies

Fall Height: 8'

Timbers:

Perimeter : Varies

Scale:

Notes:

This design is the property of KorKat and may not be reproduced or used in any manner without the expressed written consent of KorKat.



PLAYGROUNDS & SITE AMENITIES