

Fencing


Expanded Playground footprint

New Inclusive Seesaw



Existing equipment stays

Expression Swing

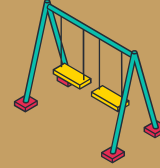


New Fencing

Benches




New Walkway

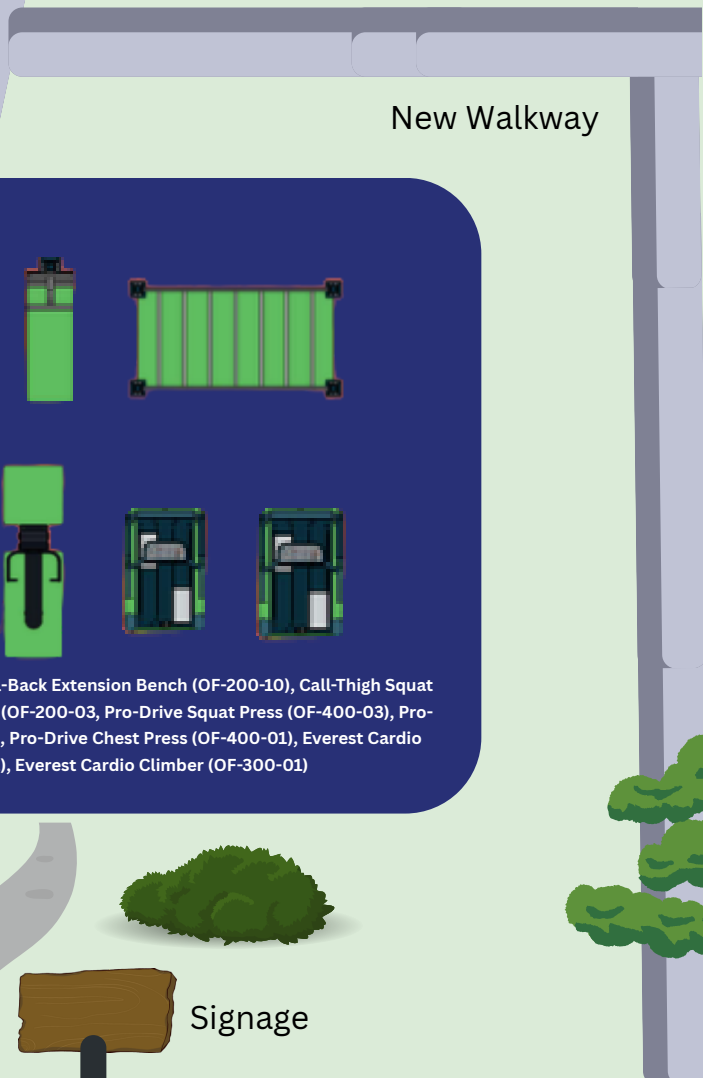

- Current total 1580 sq. ft. of concrete (entry walkway, fitness area, and walkway to playground)
- 75 x 4 ft. new pathway = 300 sq. ft.
- 480 sq. ft. after completion /removal of current pad
- Entire Park size is 9,375 sq ft

New Fitness equipment

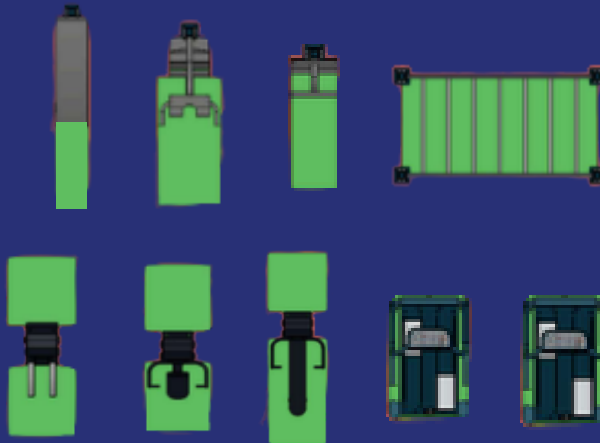


Call-Sit-Up Bench (OF-200-07), Call-Back Extension Bench (OF-200-10), Call-Thigh Squat (OF-200-11), Cali-Overhead Ladder (OF-200-03), Pro-Drive Squat Press (OF-400-03), Pro-Drive Shoulder Press (OF-400-02), Pro-Drive Chest Press (OF-400-01), Everest Cardio Climber (OF-300-01), Everest Cardio Climber (OF-300-01)

New PIP SURFACING



Signage



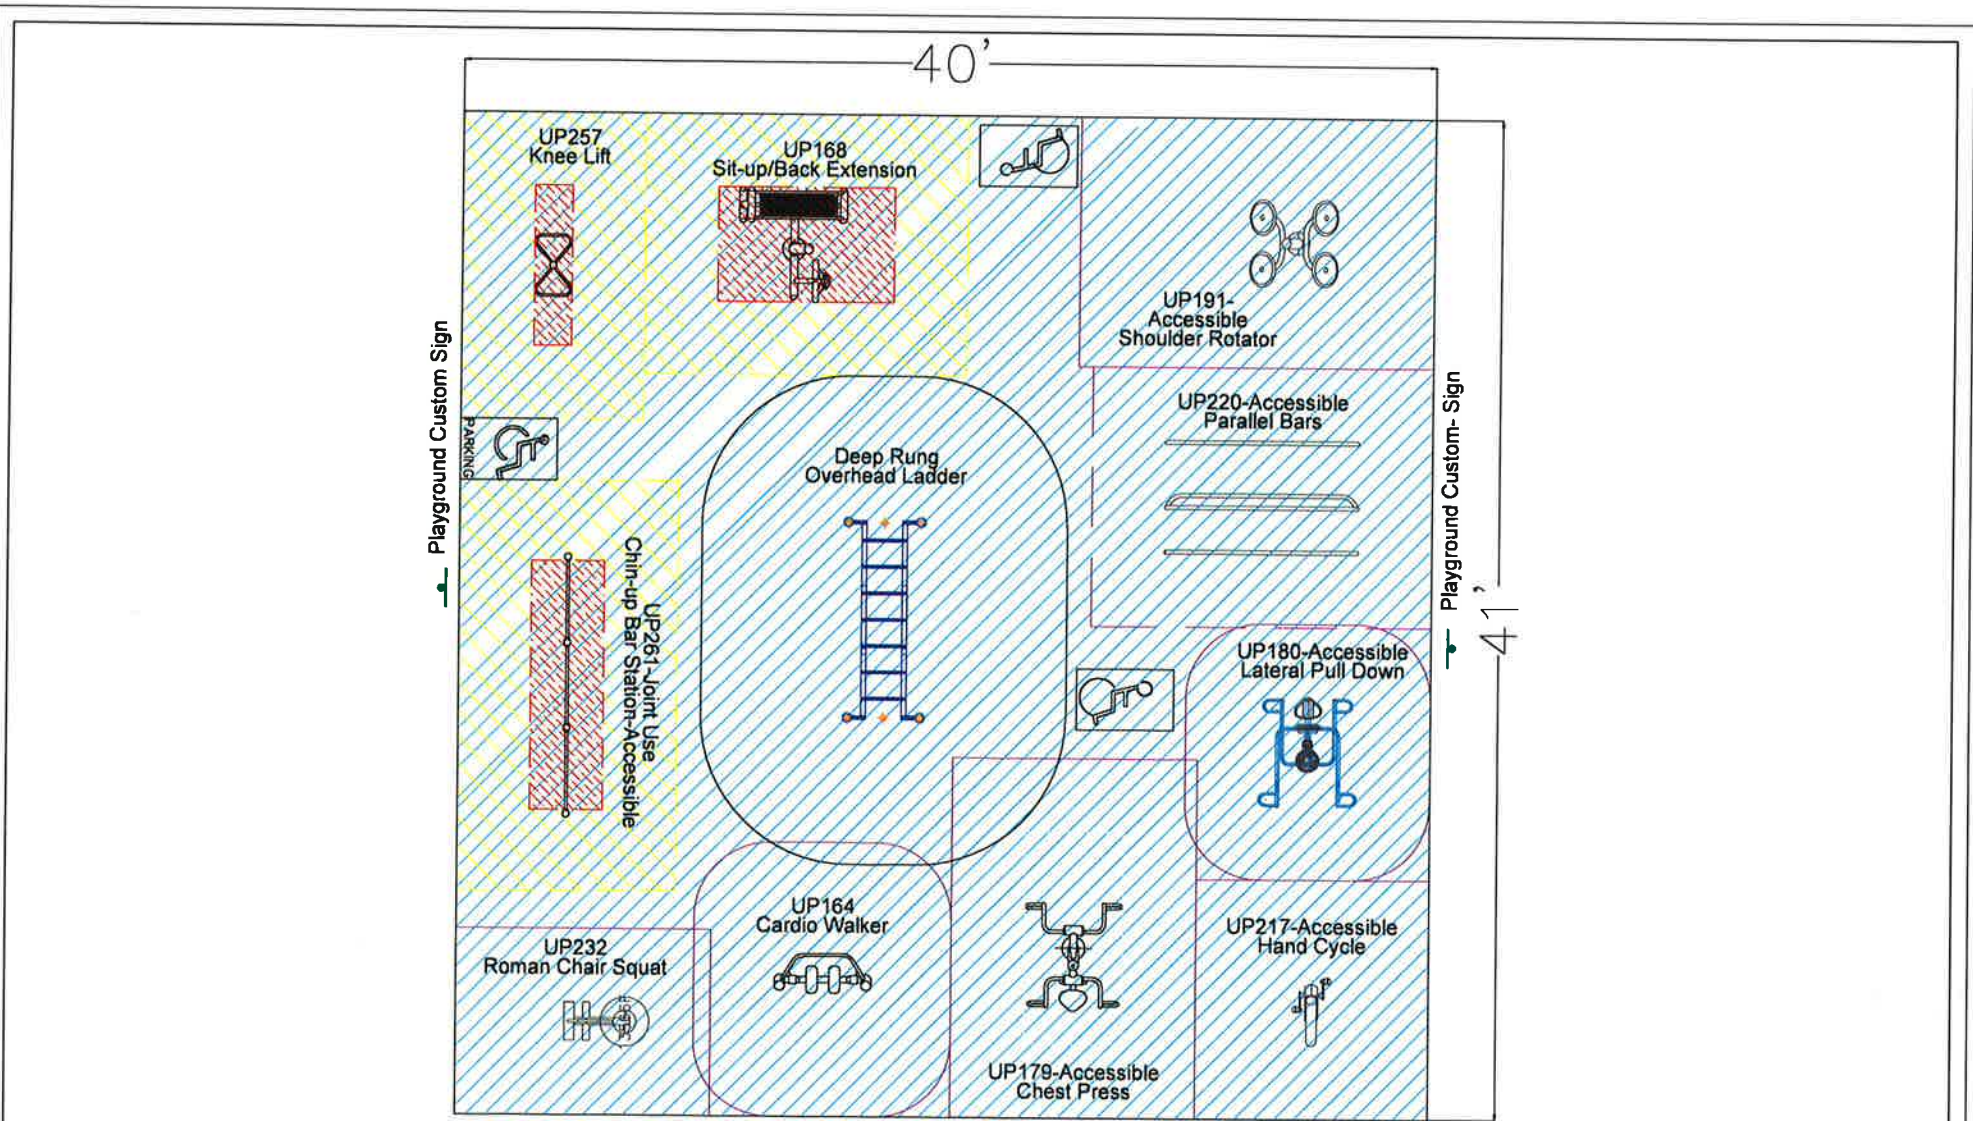

Project Name: Tropical Ridge Fitness Park

Surfacing: EPDM

Notes:

Site Plan: SP-62517-1 (Fitness Area)

Area: 1,640 SF.

Perimeter : 162'

Date: 03-17-2026

Fall Height: 8'

Scale:


Drawn by: Jera Wein

Timbers:

This design is the property of KorKat and may not be reproduced or used in any manner without the expressed written consent of KorKat.



PLAYGROUNDS & SITE AMENITIES

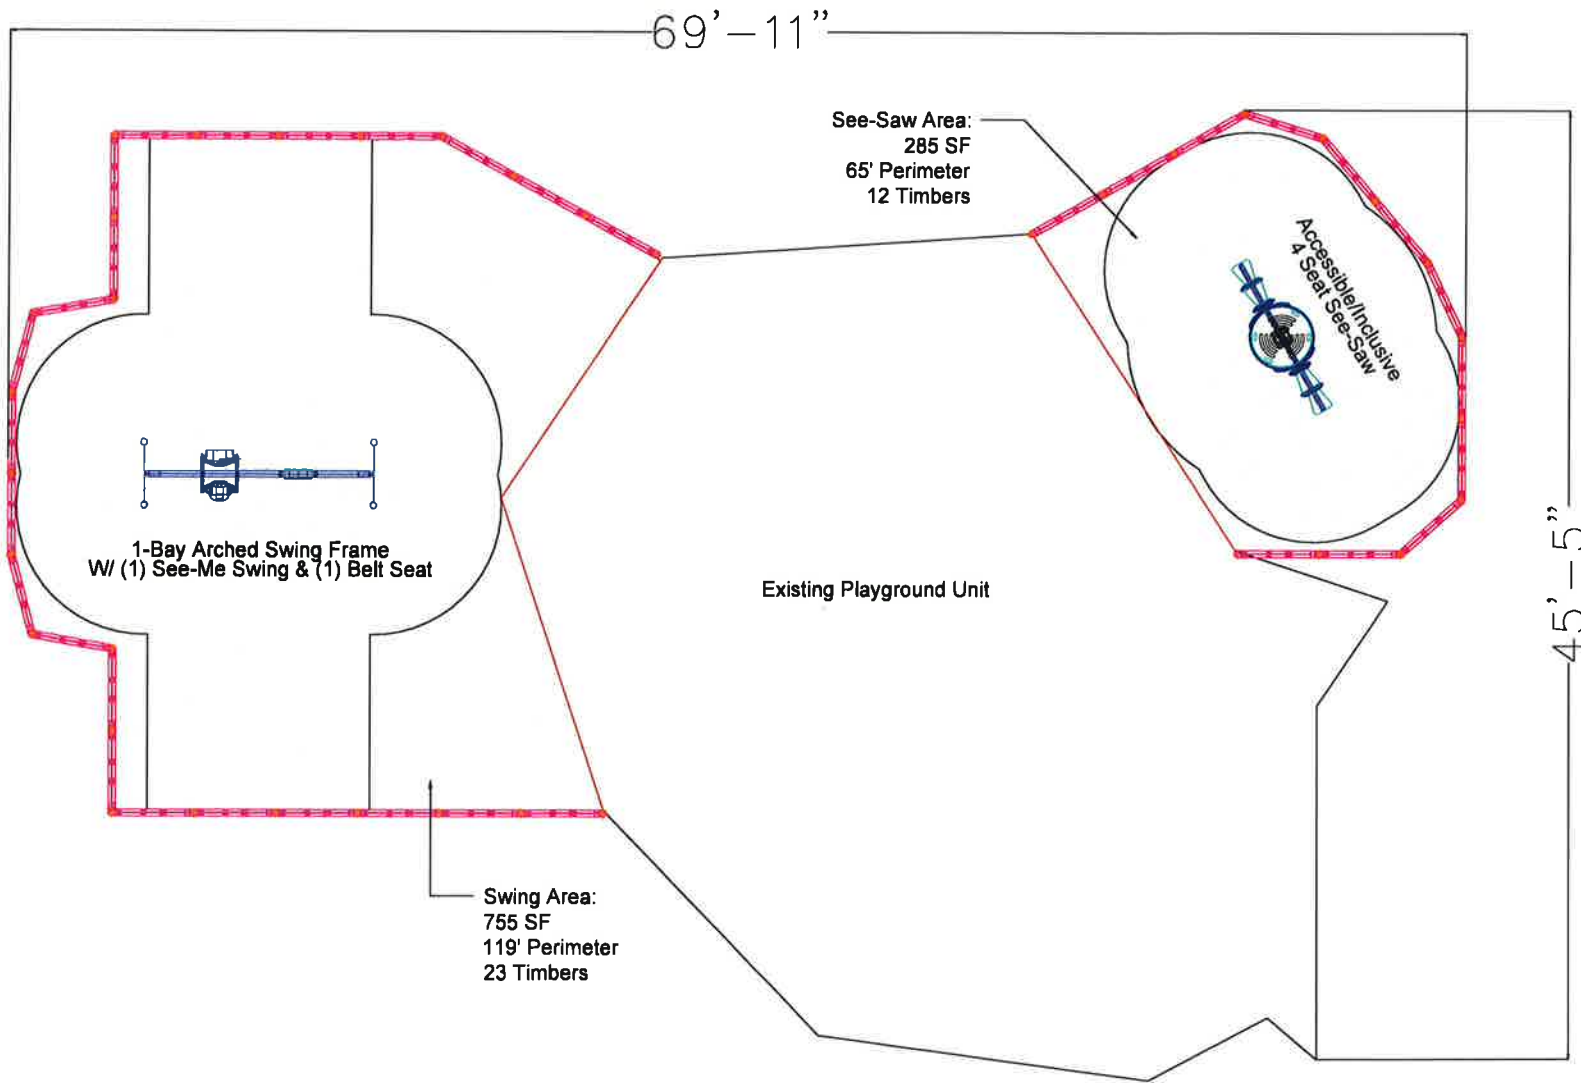

Project Name: Tropical Ridge Fitness Park

Site Plan: SP-62517-2 (Playground Area)

Date: 03-17-2026

Drawn by: Jera Wein

Surfacing: EWF Mulch

Area: Varies

Fall Height: 8'

Timbers:

Perimeter : Varies

Scale:

Notes:

This design is the property of KorKat and may not be reproduced or used in any manner without the expressed written consent of KorKat.



PLAYGROUNDS & SITE AMENITIES