



**4** PERGOLA PHOTO - 2  
 A100 SCALE: NONE




**3** PERGOLA PHOTO - 1  
 A100 SCALE: NONE

**PROJECT LOCATION:  
 WATERSIDE SOCIAL  
 256 S. BROADWAY**



**2** LOCATION MAP  
 A100 SCALE: NONE

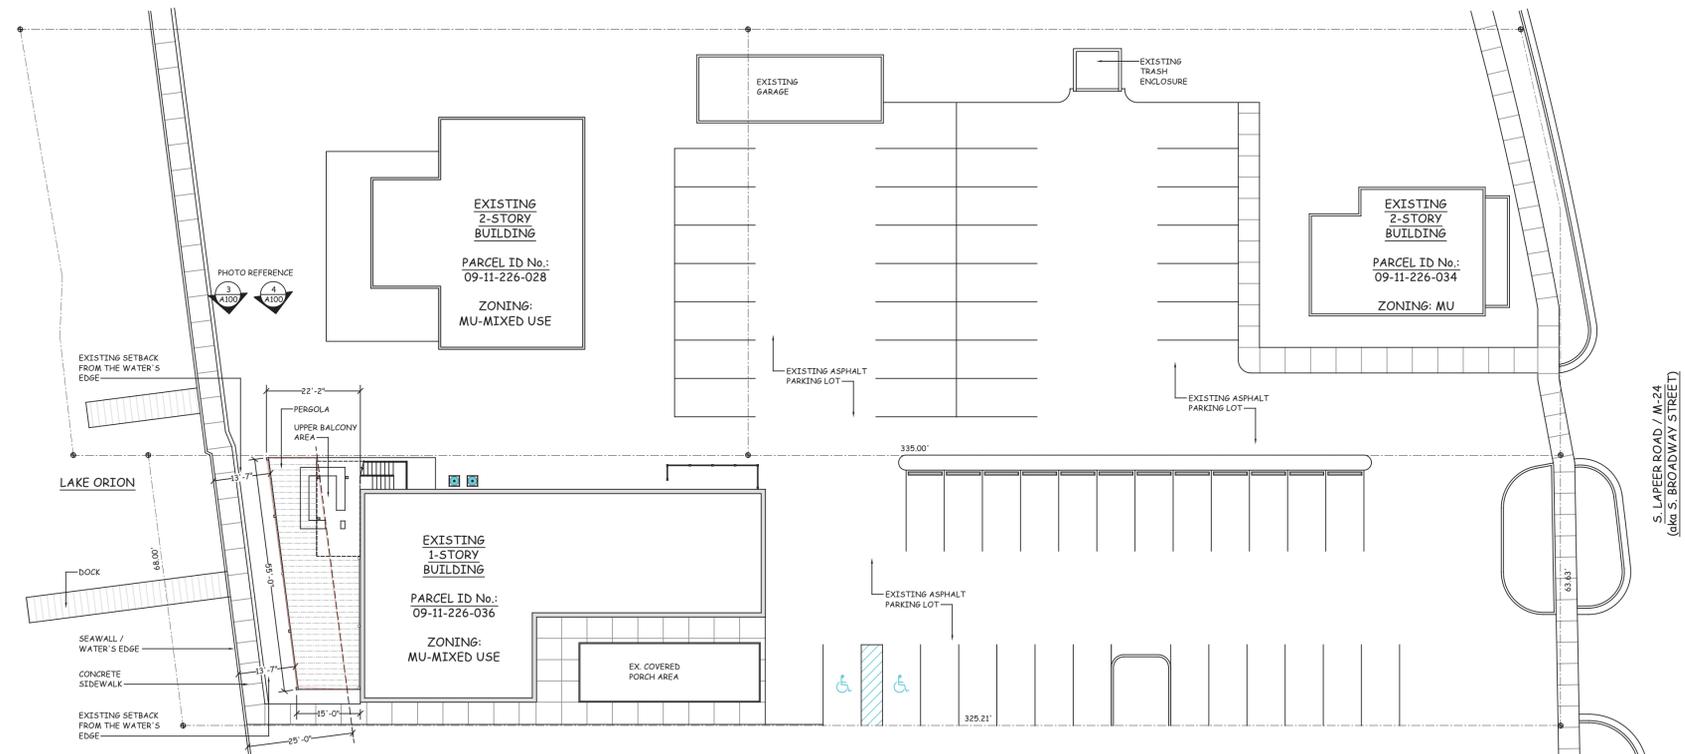

**1** ARCHITECTURAL SITE PLAN  
 A100 SCALE: 1" = 20'-0"