

## CHANGE ORDER NO. 1

Owner: City of Lander  
Engineer: Strike Consulting Group  
Contractor: Patrick Construction, Inc.  
Project: Macfarlane Utilities Project  
Contract Name:  
Date Issued: March 28, 2025  
Owner's Project No.:  
Engineer's Project No.:  
Contractor's Project No.:  
Effective Date of Change Order:

The Contract is modified as follows upon execution of this Change Order:

### Description:

The water line alignment and fittings were revised to reflect the approved equal installation of 765 lineal feet of 10" DR-11 HDPE installed via horizontal directional drilling (HDD) in lieu of open cut installation of 8" C-900 PVC. The 10" HDPE will be installed under bid item 200 at the unit bid price. Sheet C2.0 also shows the change to HDD installation of the WYDOT water service. Due to the change in service line installation method to WYDOT, it was determined that the water main could be abandoned along Buena Vista to the intersection with Push Root Court. The hydrant was moved to the north side of the public works building and an additional 2" water service installed via HDD to an existing irrigation system on sheet C2.3. The Owner requested the service line at STA 4+33.6 be upsized to 1.5" and the service line for the sanitary yard hydrant/irrigation on C2.4 be downsized to 1". Additionally, the Owner requested additional gate valves at STA 5+21.1, STA 12+08.1, and STA 12+16.1 be installed to isolate hydrants to aid in maintenance. All revisions are addressed using existing bid items and summarized in the table below.

ITEM	DESCRIPTION	UNIT	ORIGINAL QUANTITY	UNIT PRICE	CO1 QUANTITY	NET EXTENDED PRICE
202	8" Fittings	EA	19	\$1,000.00	16	(\$3,000.00)
203	10" Fittings	EA	2	\$1,500.00	7	\$7,500.00
204	8" Gate Valve	EA	2	\$5,400.00	6	\$21,600.00
205.1	1" Service	EA	4	\$1,000.00	5	\$1,000.00
206.1	1" Service	LF	191	\$50.00	126	(\$3,250.00)
206.2	1.5" Service	LF	334	\$65.00	505	\$11,115.00
206.3	2" Service	LF	112	\$65.00	426	\$20,410.00
216	Bollard	EA	3	\$850.00	6	\$2,550.00
NET CHANGE						\$57,925.00

Attachments: Sheets C2.0-C2.4

Change in Contract Price	Change in Contract Times
Original Contract Price: \$ <u>1,097,972.00</u>	Original Contract Times: Substantial Completion: <u>November 28, 2025</u> Ready for final payment: <u>December 19, 2025</u>
<b>[Increase] [Decrease]</b> from previously approved Change Orders No. 1 to No. <b>[Number of previous Change Order]</b> : \$ <u>0</u>	<b>[Increase] [Decrease]</b> from previously approved Change Orders No.1 to No. <b>[Number of previous Change Order]</b> : Substantial Completion: <u>0</u> Ready for final payment: <u>0</u>
Contract Price prior to this Change Order: \$ <u>1,097,972.00</u>	Contract Times prior to this Change Order: Substantial Completion: <u>November 28, 2025</u> Ready for final payment: <u>December 19, 2025</u>
<b>Increase</b> this Change Order: \$ <u>57,925.00</u>	<b>[Increase] [Decrease]</b> this Change Order: Substantial Completion: <u>0</u> Ready for final payment: <u>0</u>
Contract Price incorporating this Change Order: \$ <u>1,155,897.00</u>	Contract Times with all approved Change Orders: Substantial Completion: <u>November 28, 2025</u> Ready for final payment: <u>December 19, 2025</u>

Recommended by Engineer (if required)  
By:   Digitally signed by Bryce A Roberts

Title: Project Manager

Date: 3/28/25

Authorized by Owner

By: \_\_\_\_\_

Title: \_\_\_\_\_

Date: \_\_\_\_\_

Accepted by Contractor  
**Jeff Patrick**  Digitally signed by Jeff Patrick  
Date: 2025.03.28 15:29:00 -06'00'

Secretary/Treasurer

3/28/2025



Approved by Funding Agency (if applicable)

\_\_\_\_\_

\_\_\_\_\_

\_\_\_\_\_

L:\PRIVATE\CLIENT FOLDERS\CITY OF LANDER\2020 ENGINEERING SERVICES\MCFARLANE WATERLINE\002 CAD\CIVIL\M-CU-WA-MCFARLANE.DWG PLOT DATE: 2025-03-19 USER: BROBERTS

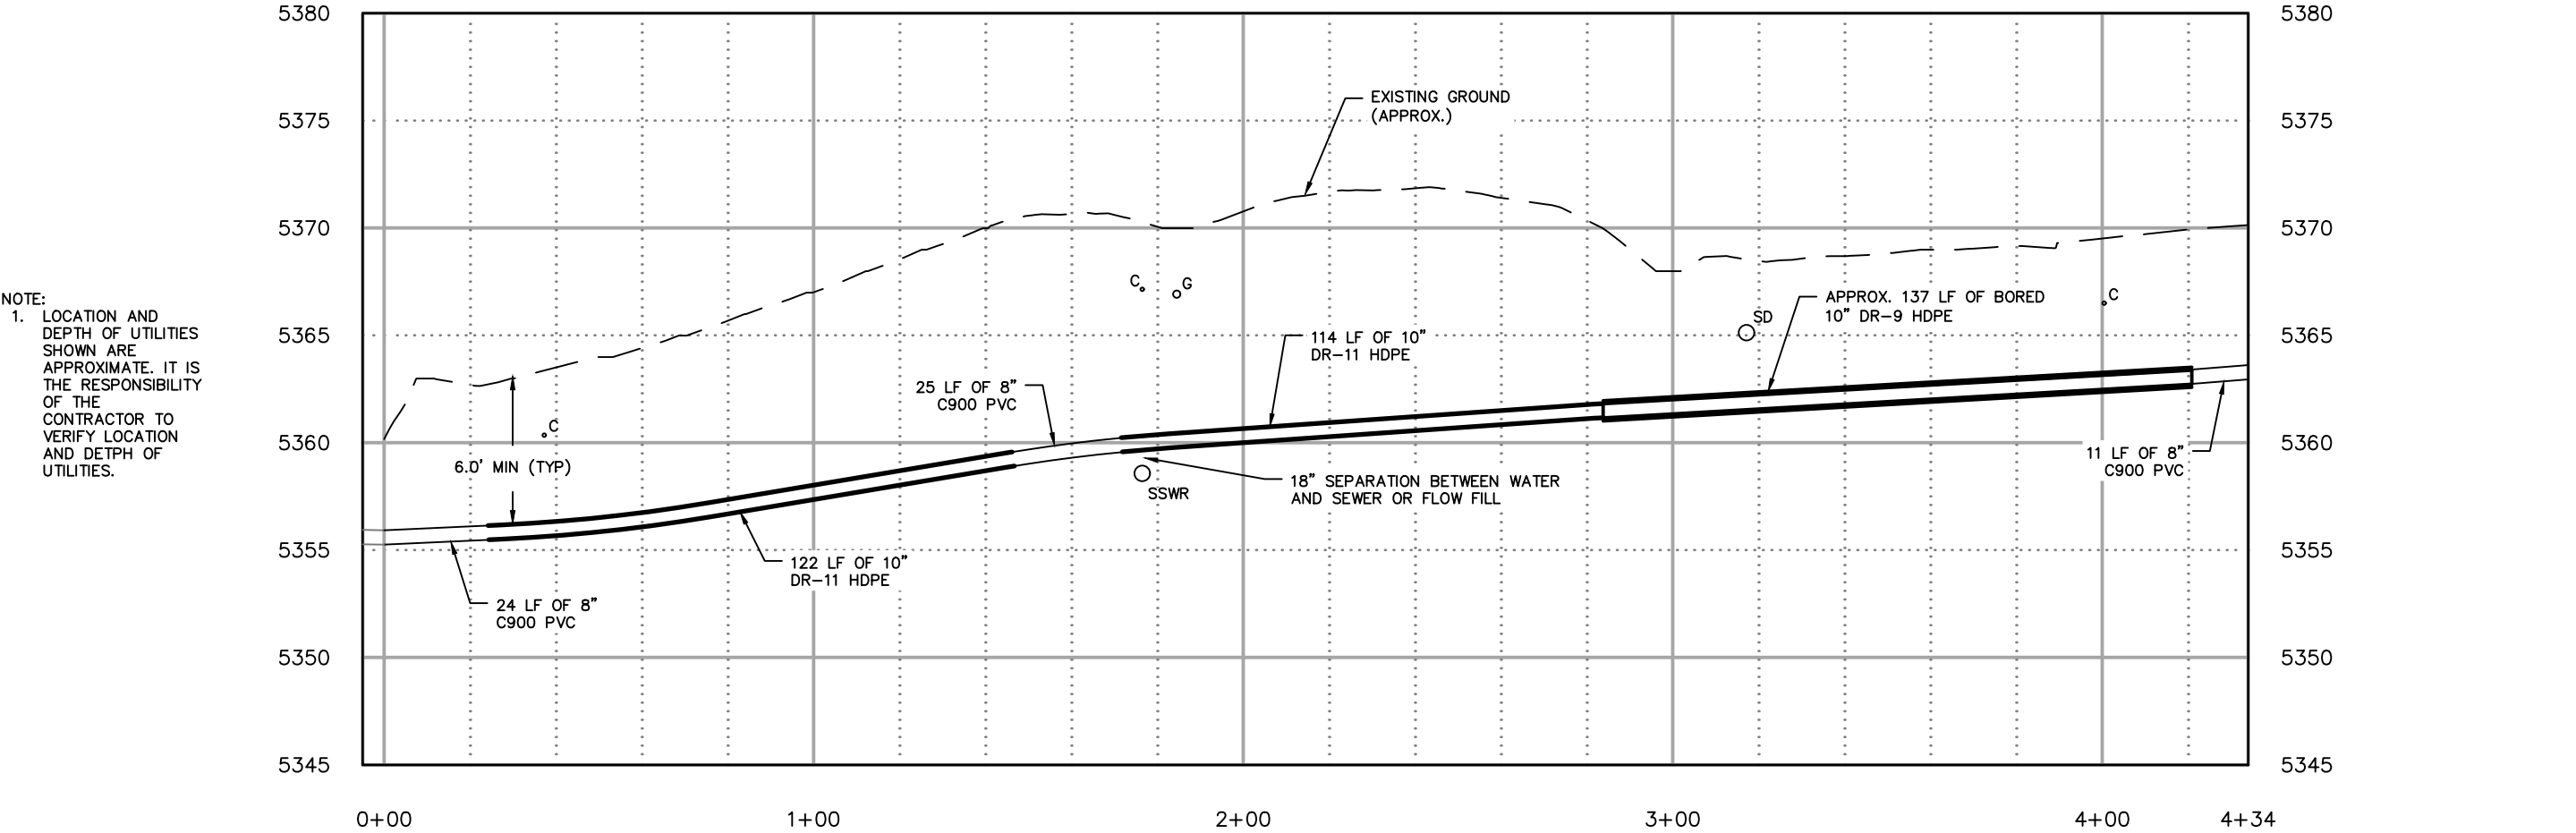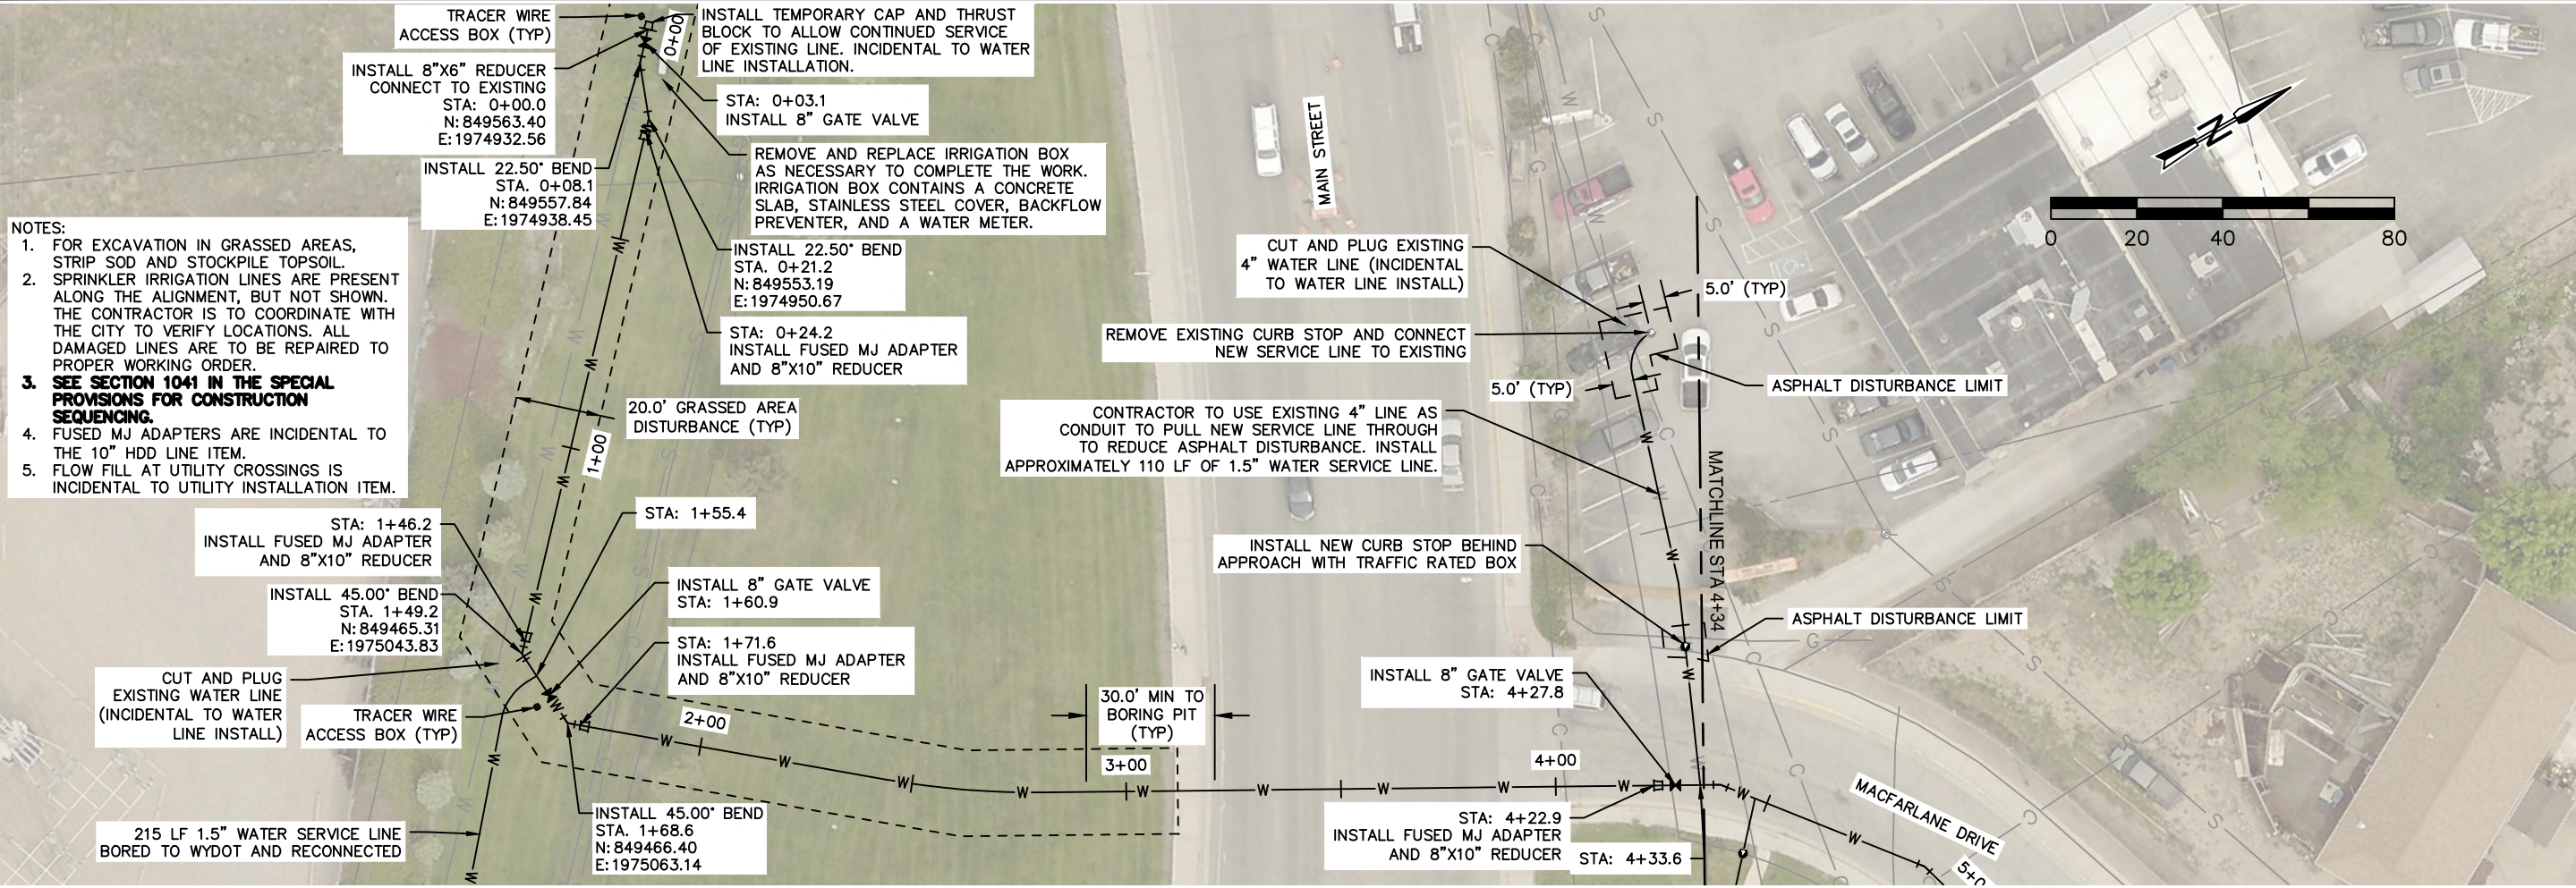

REV.	DESCRIPTION	DATE	BY
3	CHANGE ORDER NO. 1	03/19/25	BAR



MACFARLANE UTILITIES PROJECT  
CITY OF LANDER

**PROPOSED WATER LINE  
PLAN AND PROFILE**

FREMONT COUNTY, WY



STRIKE CONSULTING GROUP  
engineering • environmental


205 S 3RD STREET  
LANDER, WY 82520  
307-335-8466

DATE	01/02/2025
DRAWN BY	BAR
CHECKED BY	DGC
SHEET	5 OF 21


C2.0



L:\PRIVATE\CLIENT FOLDERS\CITY OF LANDER\2020 ENGINEERING SERVICES\MCFARLANE WATERLINE\002 CAD\CIVIL\M-CU-WA-MCFARLANE.DWG PLOT DATE: 2025-03-19 USER: BROBERTS

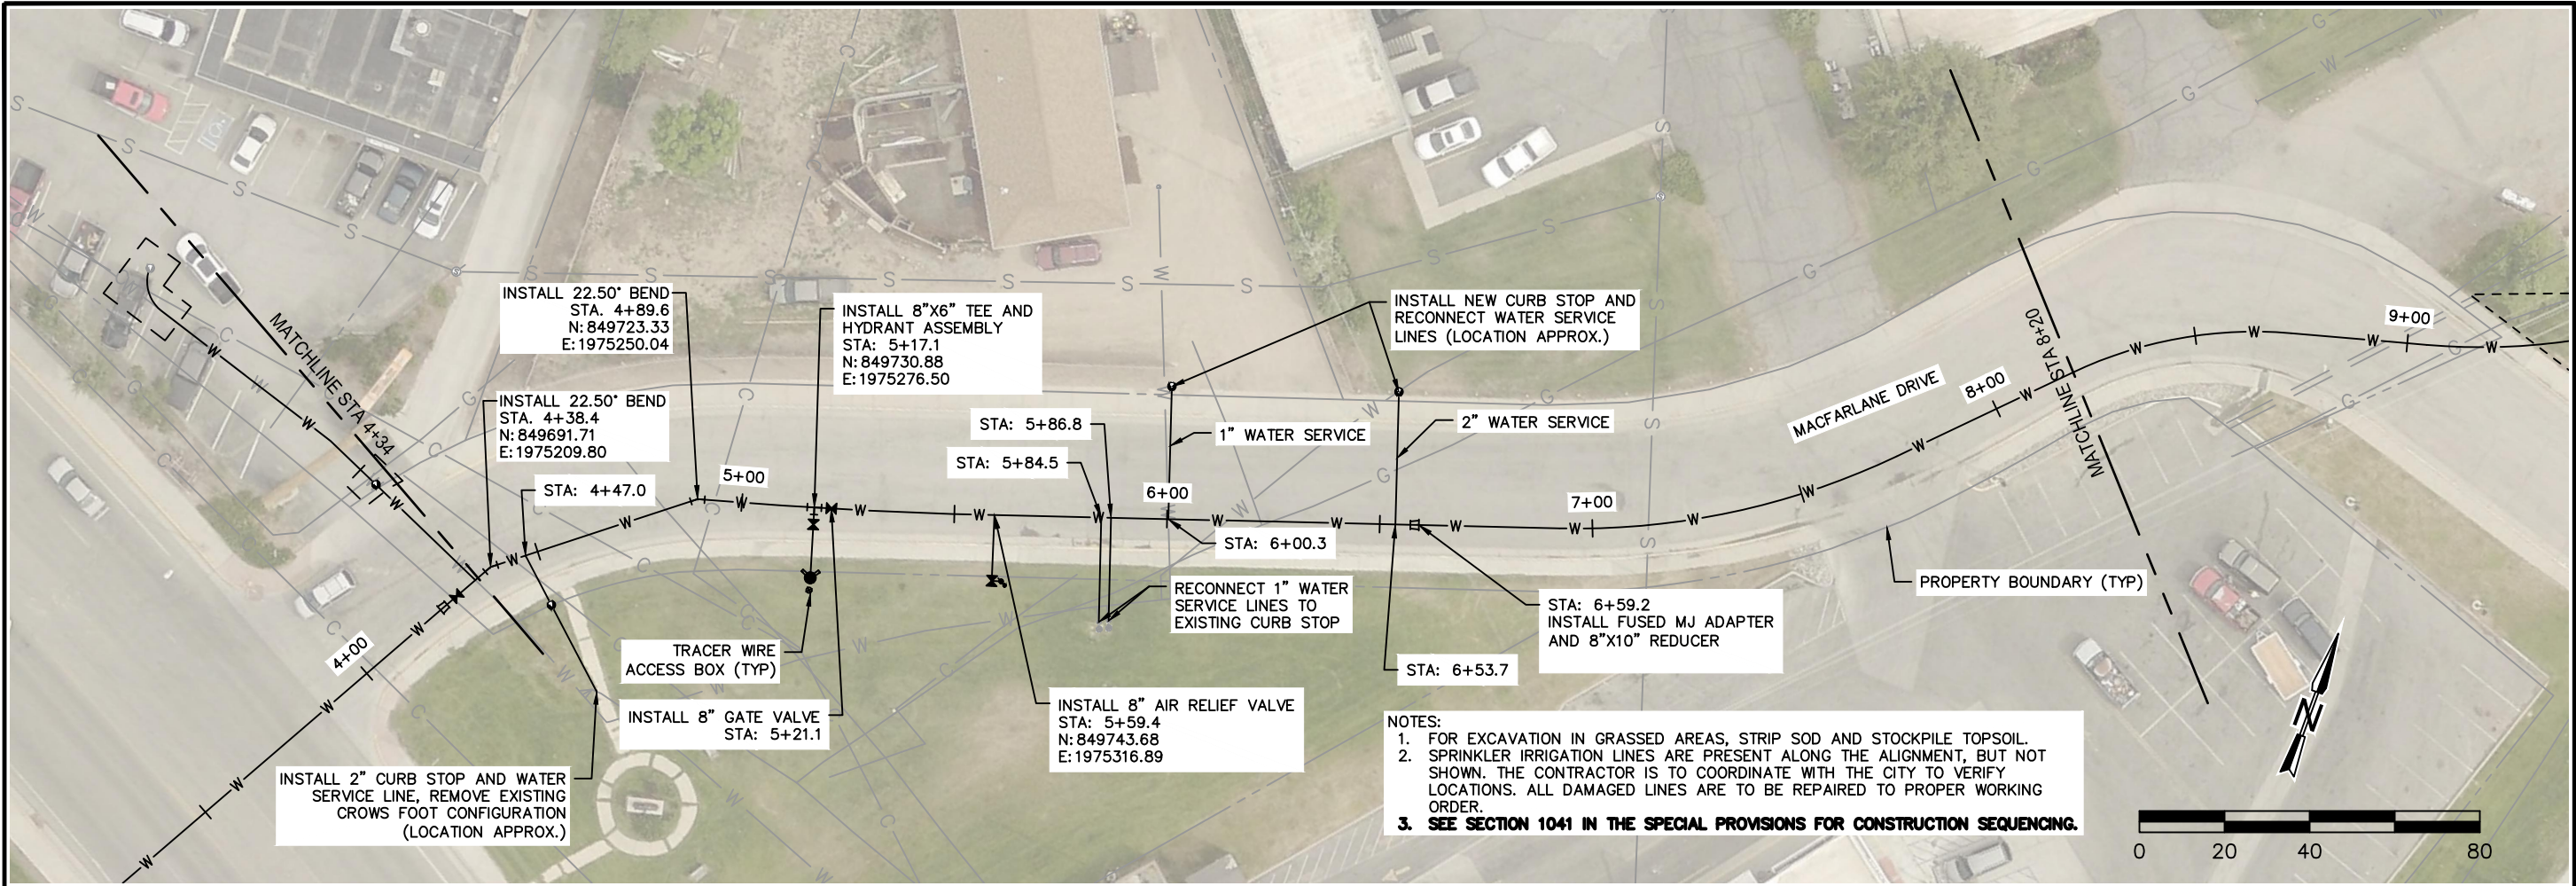

NOTE:  
1. LOCATION AND DEPTH OF UTILITIES SHOWN ARE APPROXIMATE. IT IS THE RESPONSIBILITY OF THE CONTRACTOR TO VERIFY LOCATION AND DEPTH OF UTILITIES.

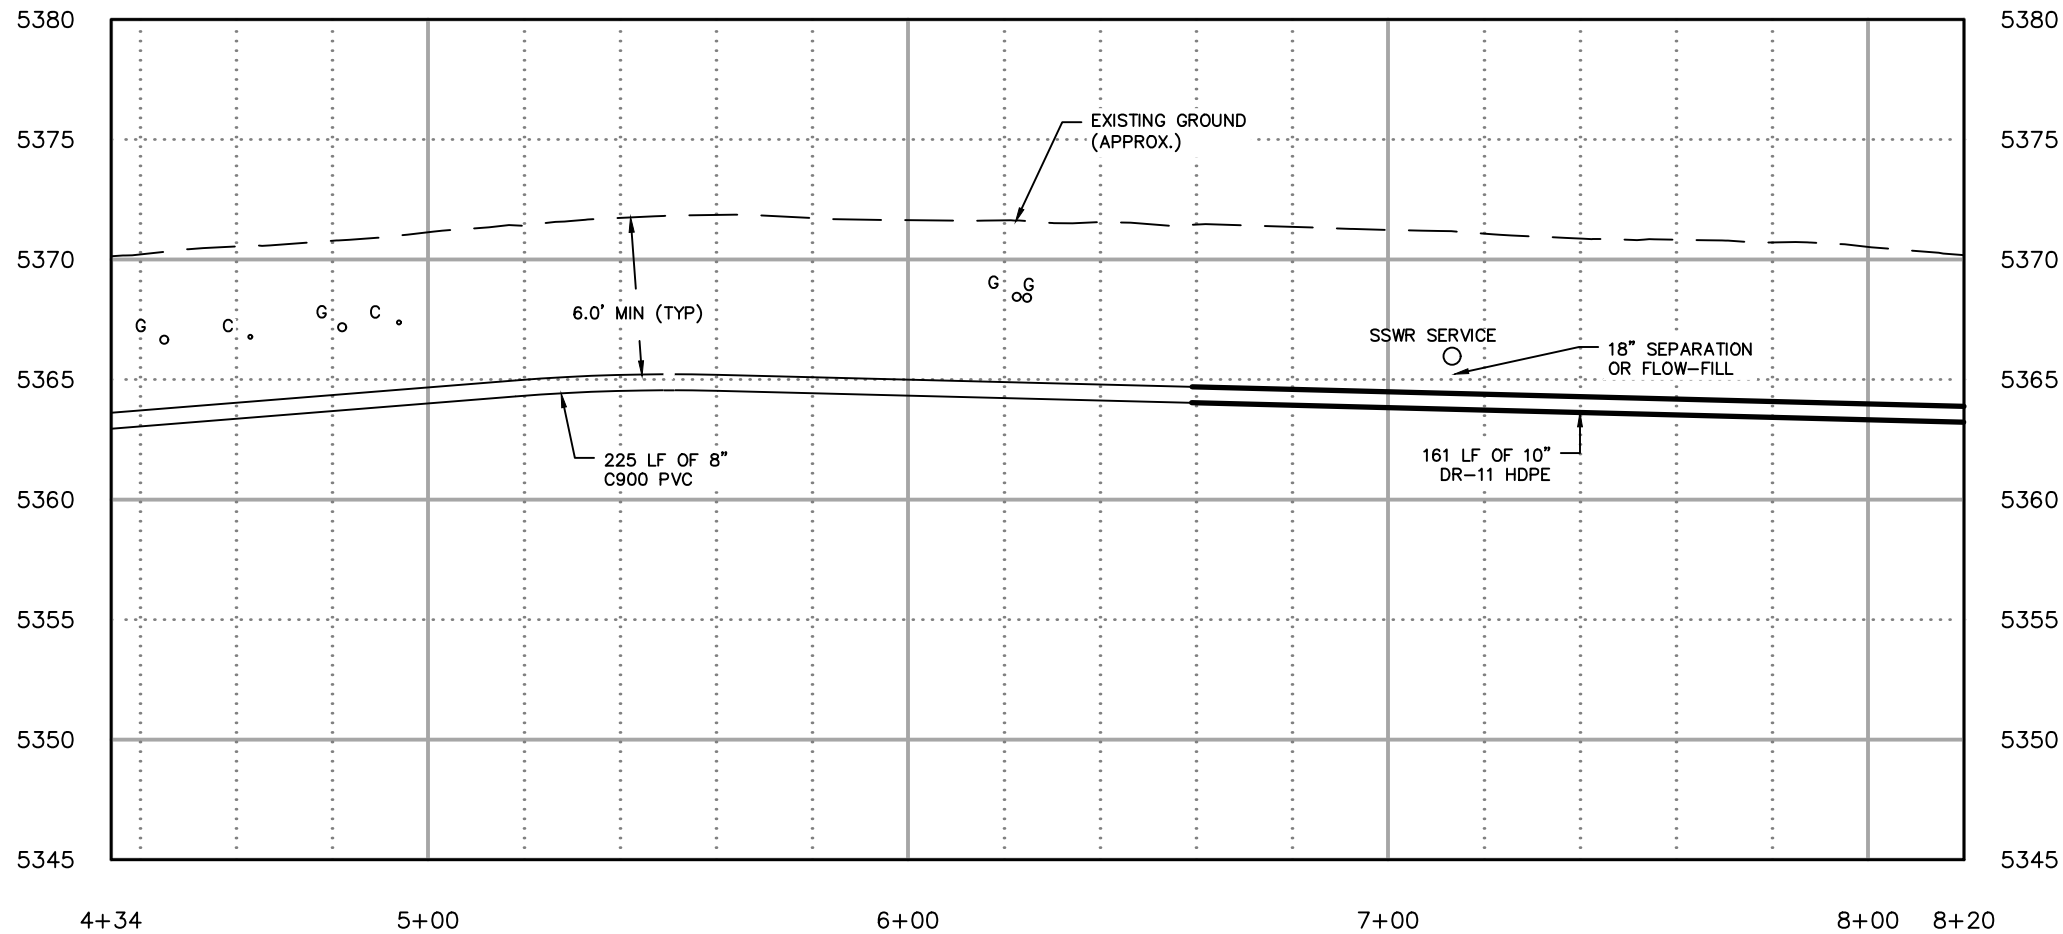

REV.	DESCRIPTION	DATE	BY
3	CHANGE ORDER NO. 1	03/19/25	BAR



CITY OF LANDER  
FREMONT COUNTY, WY

MACFARLANE UTILITIES PROJECT  
CITY OF LANDER

**PROPOSED WATER LINE  
PLAN AND PROFILE**





STRIKE  
CONSULTING  
GROUP  
engineering • environmental  
205 S 3RD STREET  
LANDER, WY 82520  
307-335-8466

DATE	01/02/2025
DRAWN BY	BAR
CHECKED BY	DGC
SHEET	6 OF 21

C2.1



L:\PRIVATE\CLIENT FOLDERS\CITY OF LANDER\2020 ENGINEERING SERVICES\MCFARLANE WATERLINE\002 CAD\CIVIL\M-CU-WA-MCFARLANE.DWG PLOT DATE: 2025-03-19 USER: BROBERTS

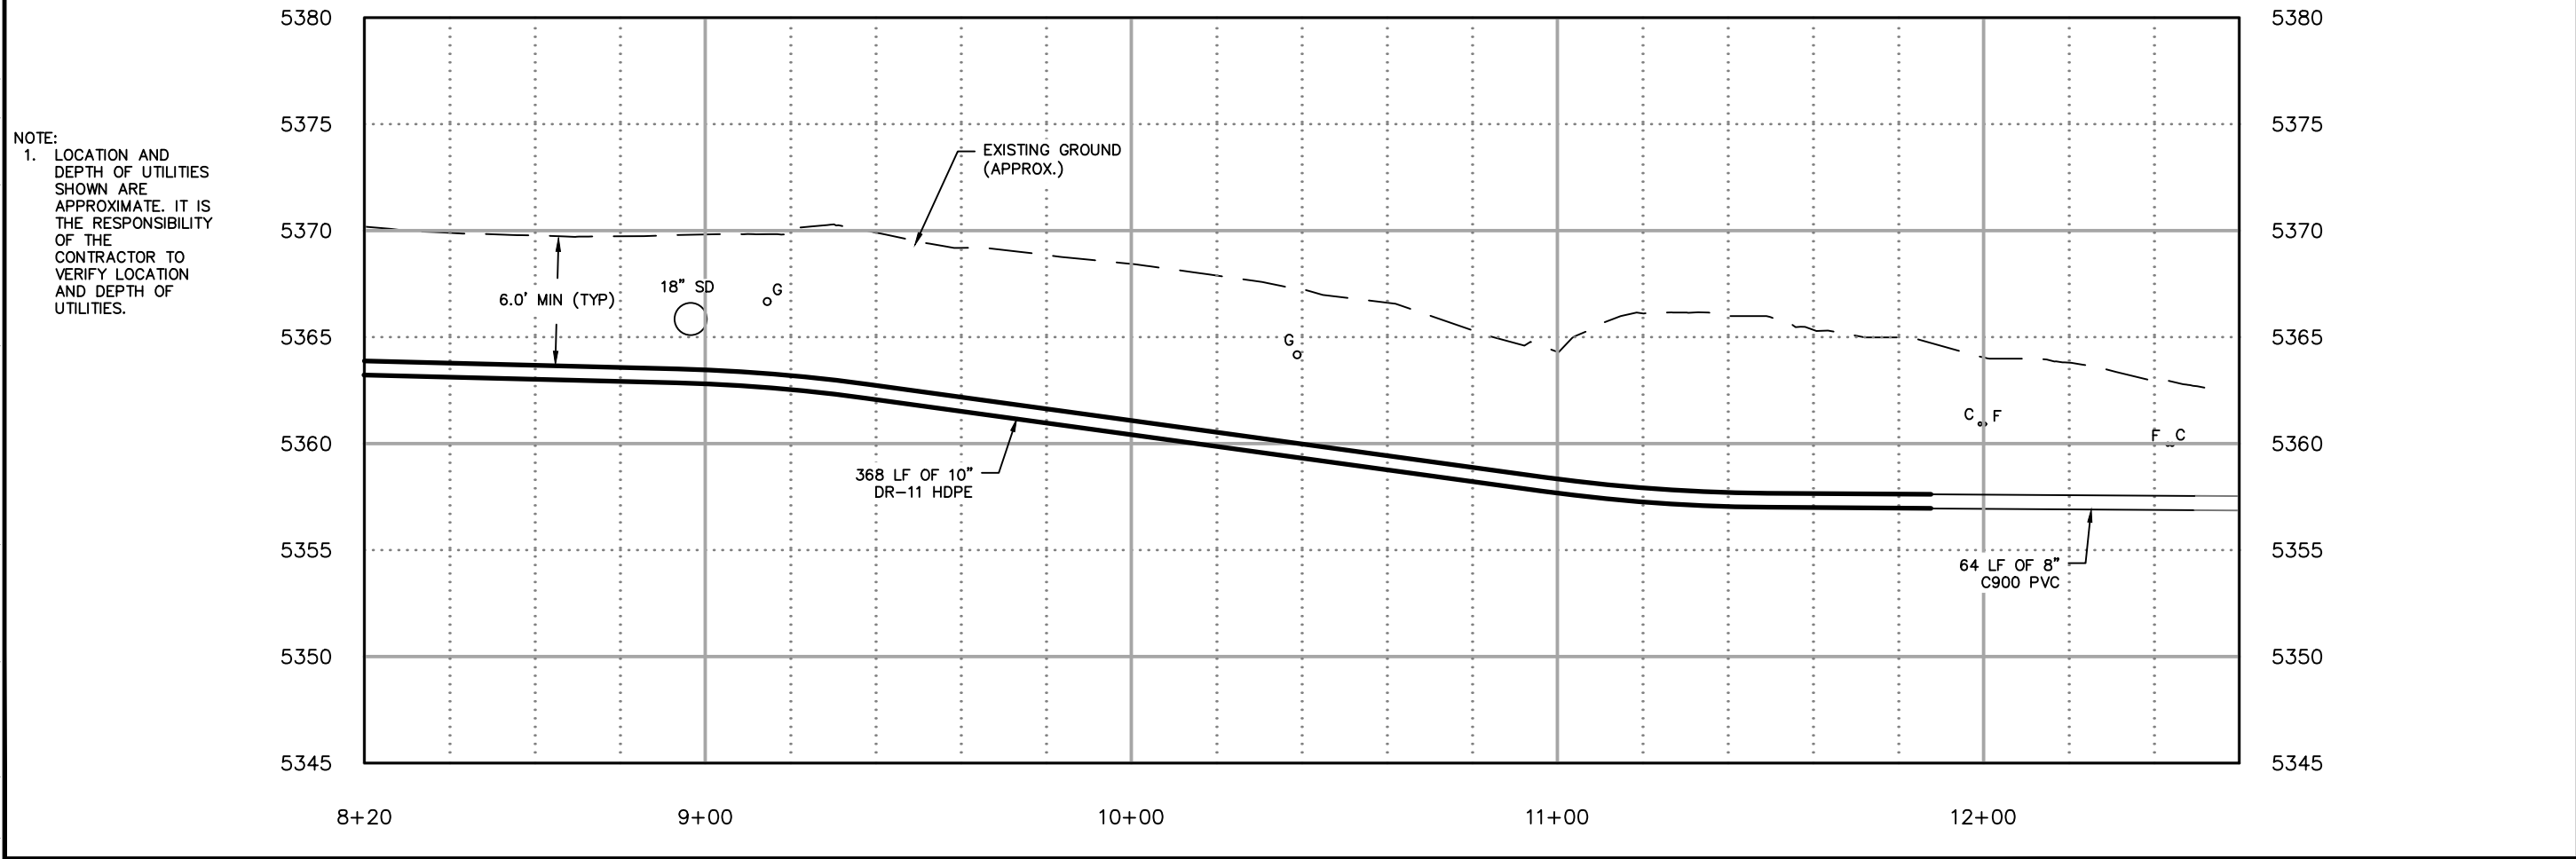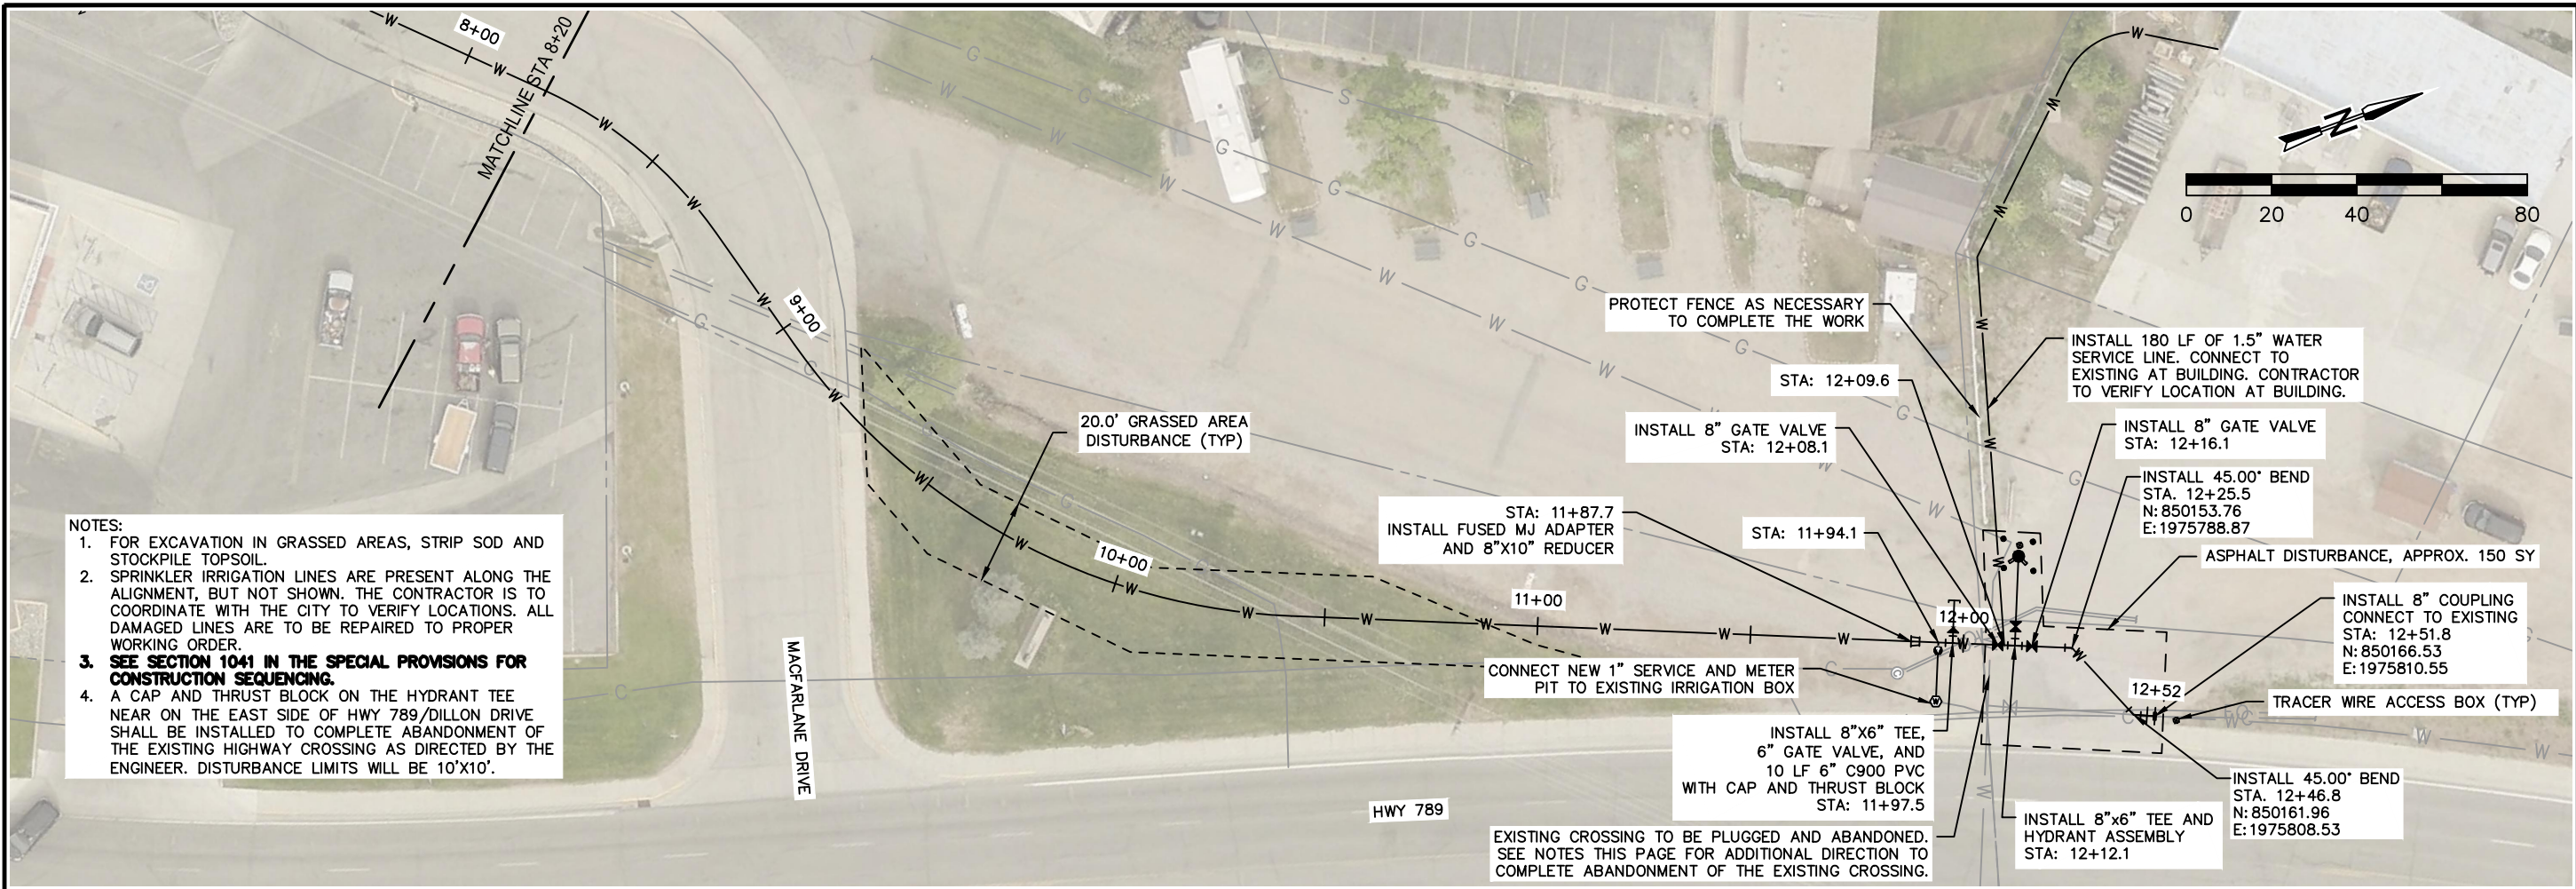

REV.	DESCRIPTION	DATE	BY
1	ADDENDUM NO. 1	01/21/25	BAR
3	CHANGE ORDER NO. 1	03/19/25	BAR



**CITY OF LANDER**  
FREMONT COUNTY, WY

**MACFARLANE UTILITIES PROJECT**  
**CITY OF LANDER**  
**PROPOSED WATER LINE**  
**PLAN AND PROFILE**





**SCG**  
STRIKE CONSULTING GROUP  
engineering • environmental  
205 S 3RD STREET  
LANDER, WY 82520  
307-335-8466

DATE	01/02/2025
DRAWN BY	BAR
CHECKED BY	DGC
SHEET	7 OF 21

**C2.2**



L:\PRIVATE\CLIENT FOLDERS\CITY OF LANDER\2020 ENGINEERING SERVICES\MCFARLANE WATERLINE\002 CAD\CIVIL\M-CU-WA-MCFARLANE.DWG PLOT DATE: 2025-03-19 USER: BROBERTS

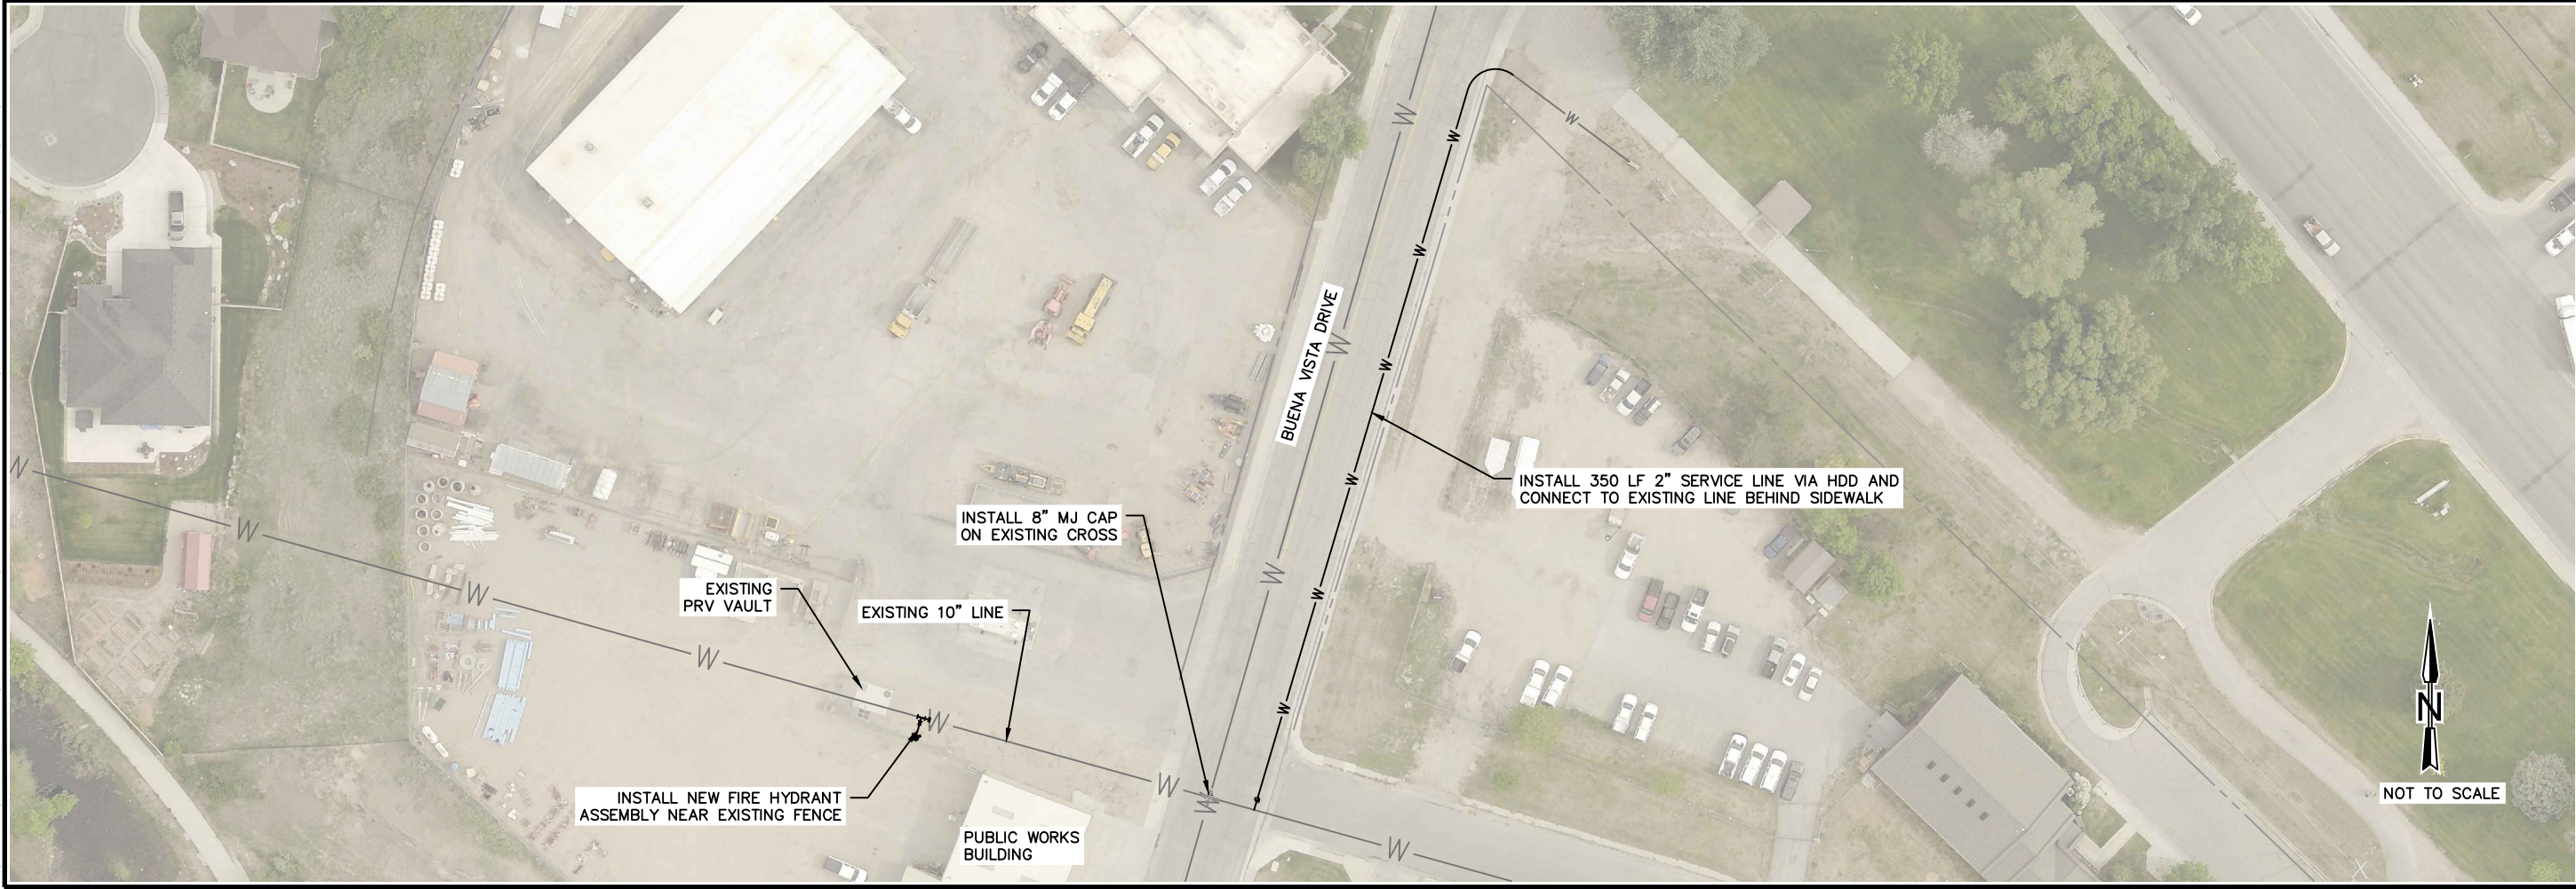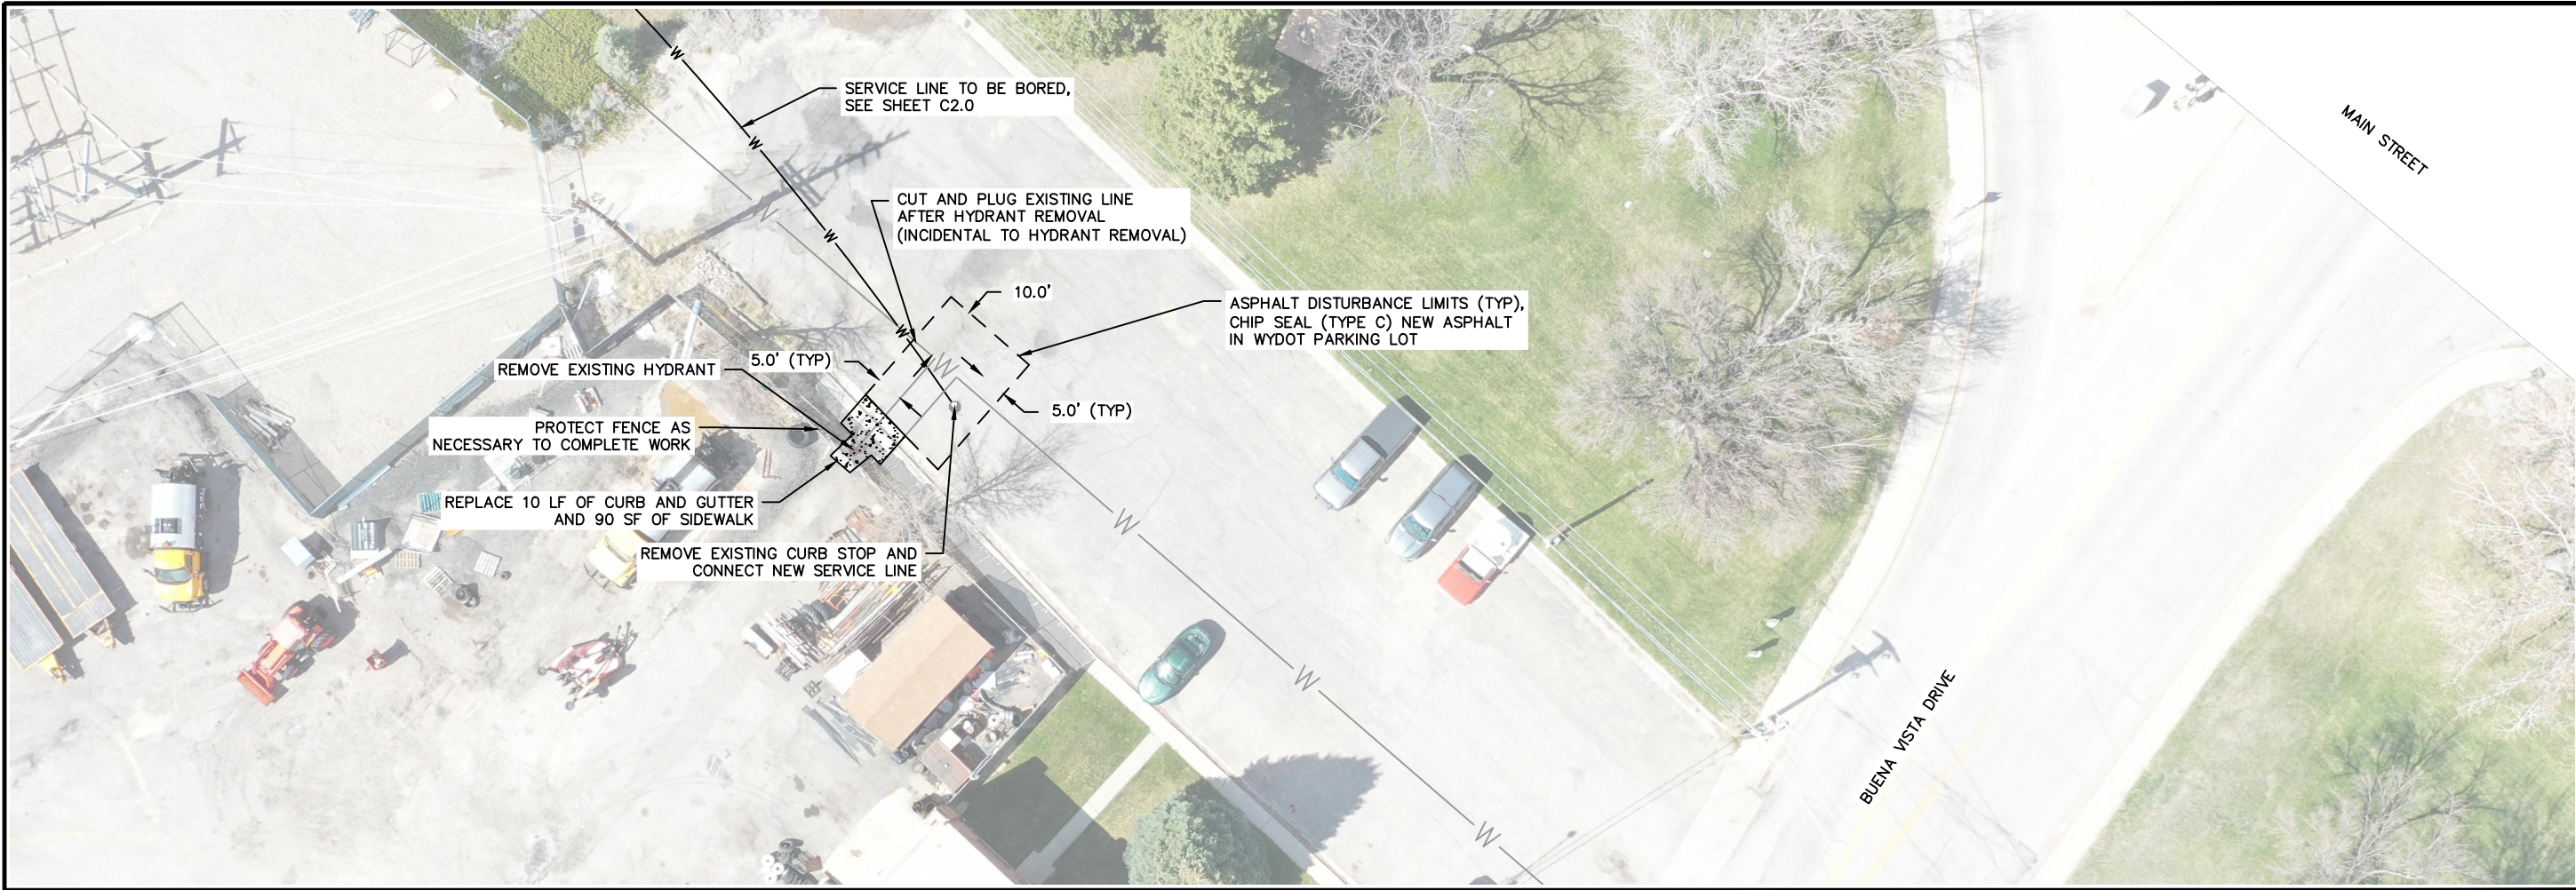

REV.	DESCRIPTION	DATE	BY
3	CHANGE ORDER NO. 1	03/19/25	BAR



MACFARLANE UTILITIES PROJECT  
CITY OF LANDER  
WYDOT HYDRANT AND SERVICE  
PLAN VIEW  
FREMONT COUNTY, WY



205 S 3RD STREET  
LANDER, WY 82520  
307-335-8466

DATE	01/02/2025
DRAWN BY	BAR
CHECKED BY	DGC
SHEET	8 OF 21
C2.3	



<div><div><div>STRIKE CONSULTING GROUP</div><div>SCG</div><div>engineering • environmental</div></div><div>205 S 3RD STREET LANDER, WY 82520 307-335-8466</div></div>		MACFARLANE UTILITIES PROJECT CITY OF LANDER  PRONGHORN IRRIGATION AND HYDRANT PLAN VIEW  FREMONT COUNTY, WY		<div></div>		REV.	DESCRIPTION	DATE	BY
		1	ADDENDUM NO. 1	01/21/25	BAR				
		3	CHANGE ORDER NO. 1	03/19/25	BAR				

SHEET

9 OF 21

C2.4