


N. CENTRAL AVENUE
50' BC TO 50'

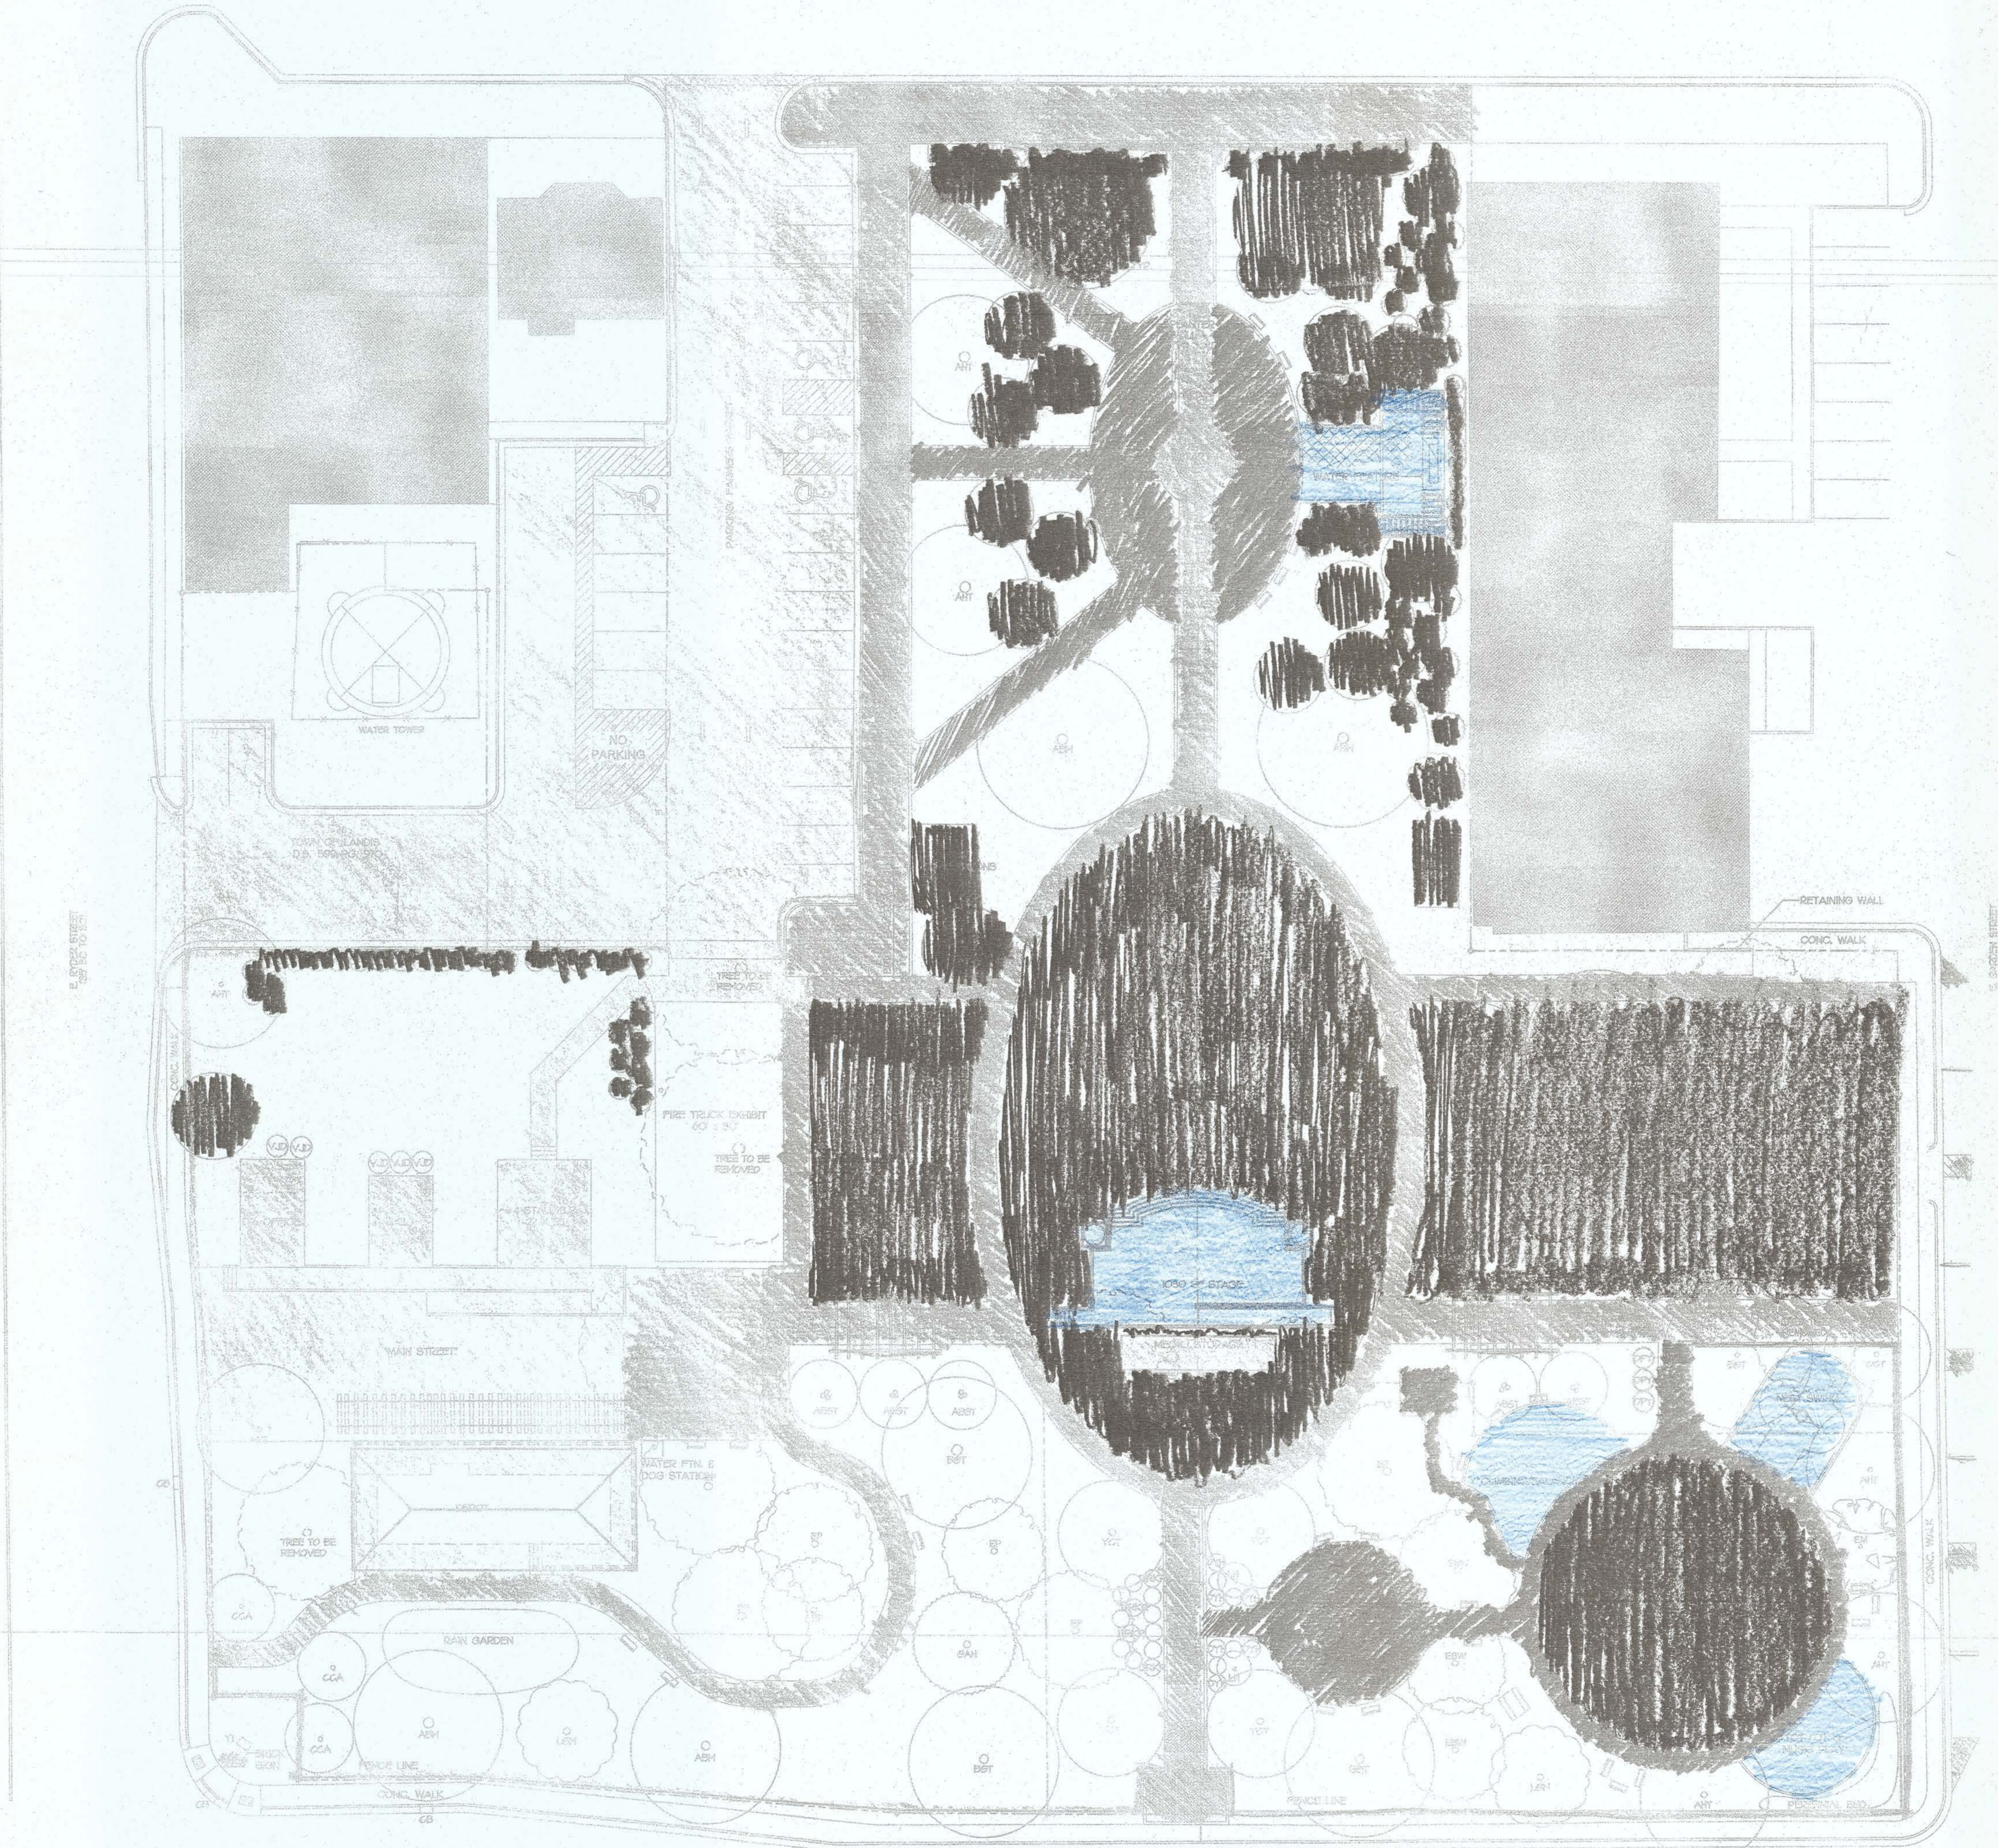

N. CHAMBER STREET
50' BC TO 50'

- PHASE I [diagonal lines]
- PHASE II [cross-hatch]
- PHASE III [vertical lines]
- PHASE IV [horizontal lines]
- PHASE V [blue hatched]

SITE PLAN
SCALE: 1" = 20'

