


PROPOSED LANDSCAPE PLAN

LANDSCAPE PLAN

DC & FRANCIS
LINN PARK
North Central Ave
Lands NC



SHEET NO. **A1**
DATE: 08/20/2023
BY: [Signature]
CHECKED BY: [Signature]

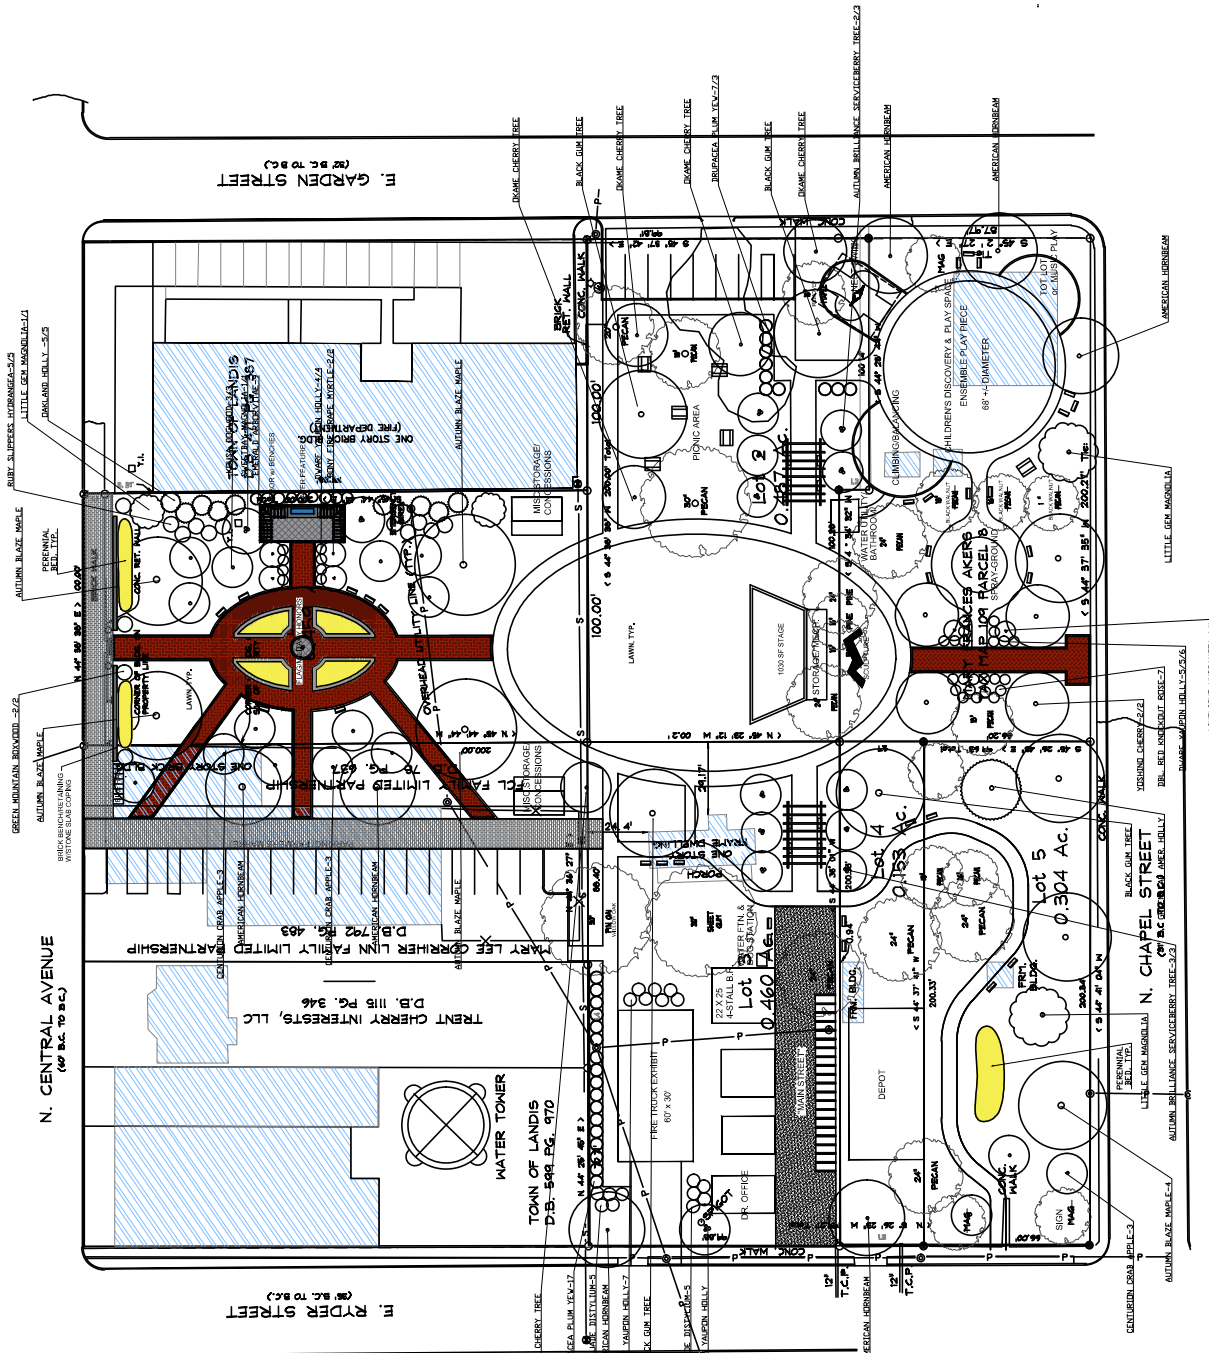

EXISTING SOUVENIR, UTILITY
ETC. HAS BEEN TAKEN FROM A DRAWING
BY [Name] AND IS NOT TO BE USED
FOR ANY OTHER PROJECT WITHOUT
THE WRITTEN CONSENT OF THE ARCHITECT

- LEGEND**
- Existing Stone
 - Existing Bar
 - Existing Iron
 - Existing Tree
 - New P.K. Not Centerline
 - Right-of-Way
 - Water Meter
 - Fire Hydrant
 - Street Light Pole
 - Sanitary Sewer Manhole
 - Yard Inlet

LANDSCAPE
SITE PLAN
SCALE: 1" = 20'