

SITE PLAN


89 Goodman Road

Groton, NY 13073


Parcel ID: 503289 20.-1-8.220

Lot area: 1.4 Acres

Paper Size: 11"x17"

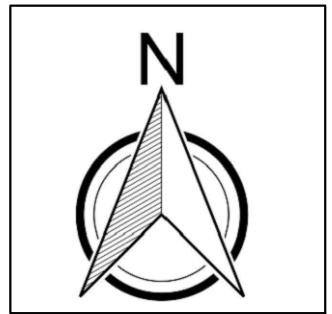

scale 1"=60'

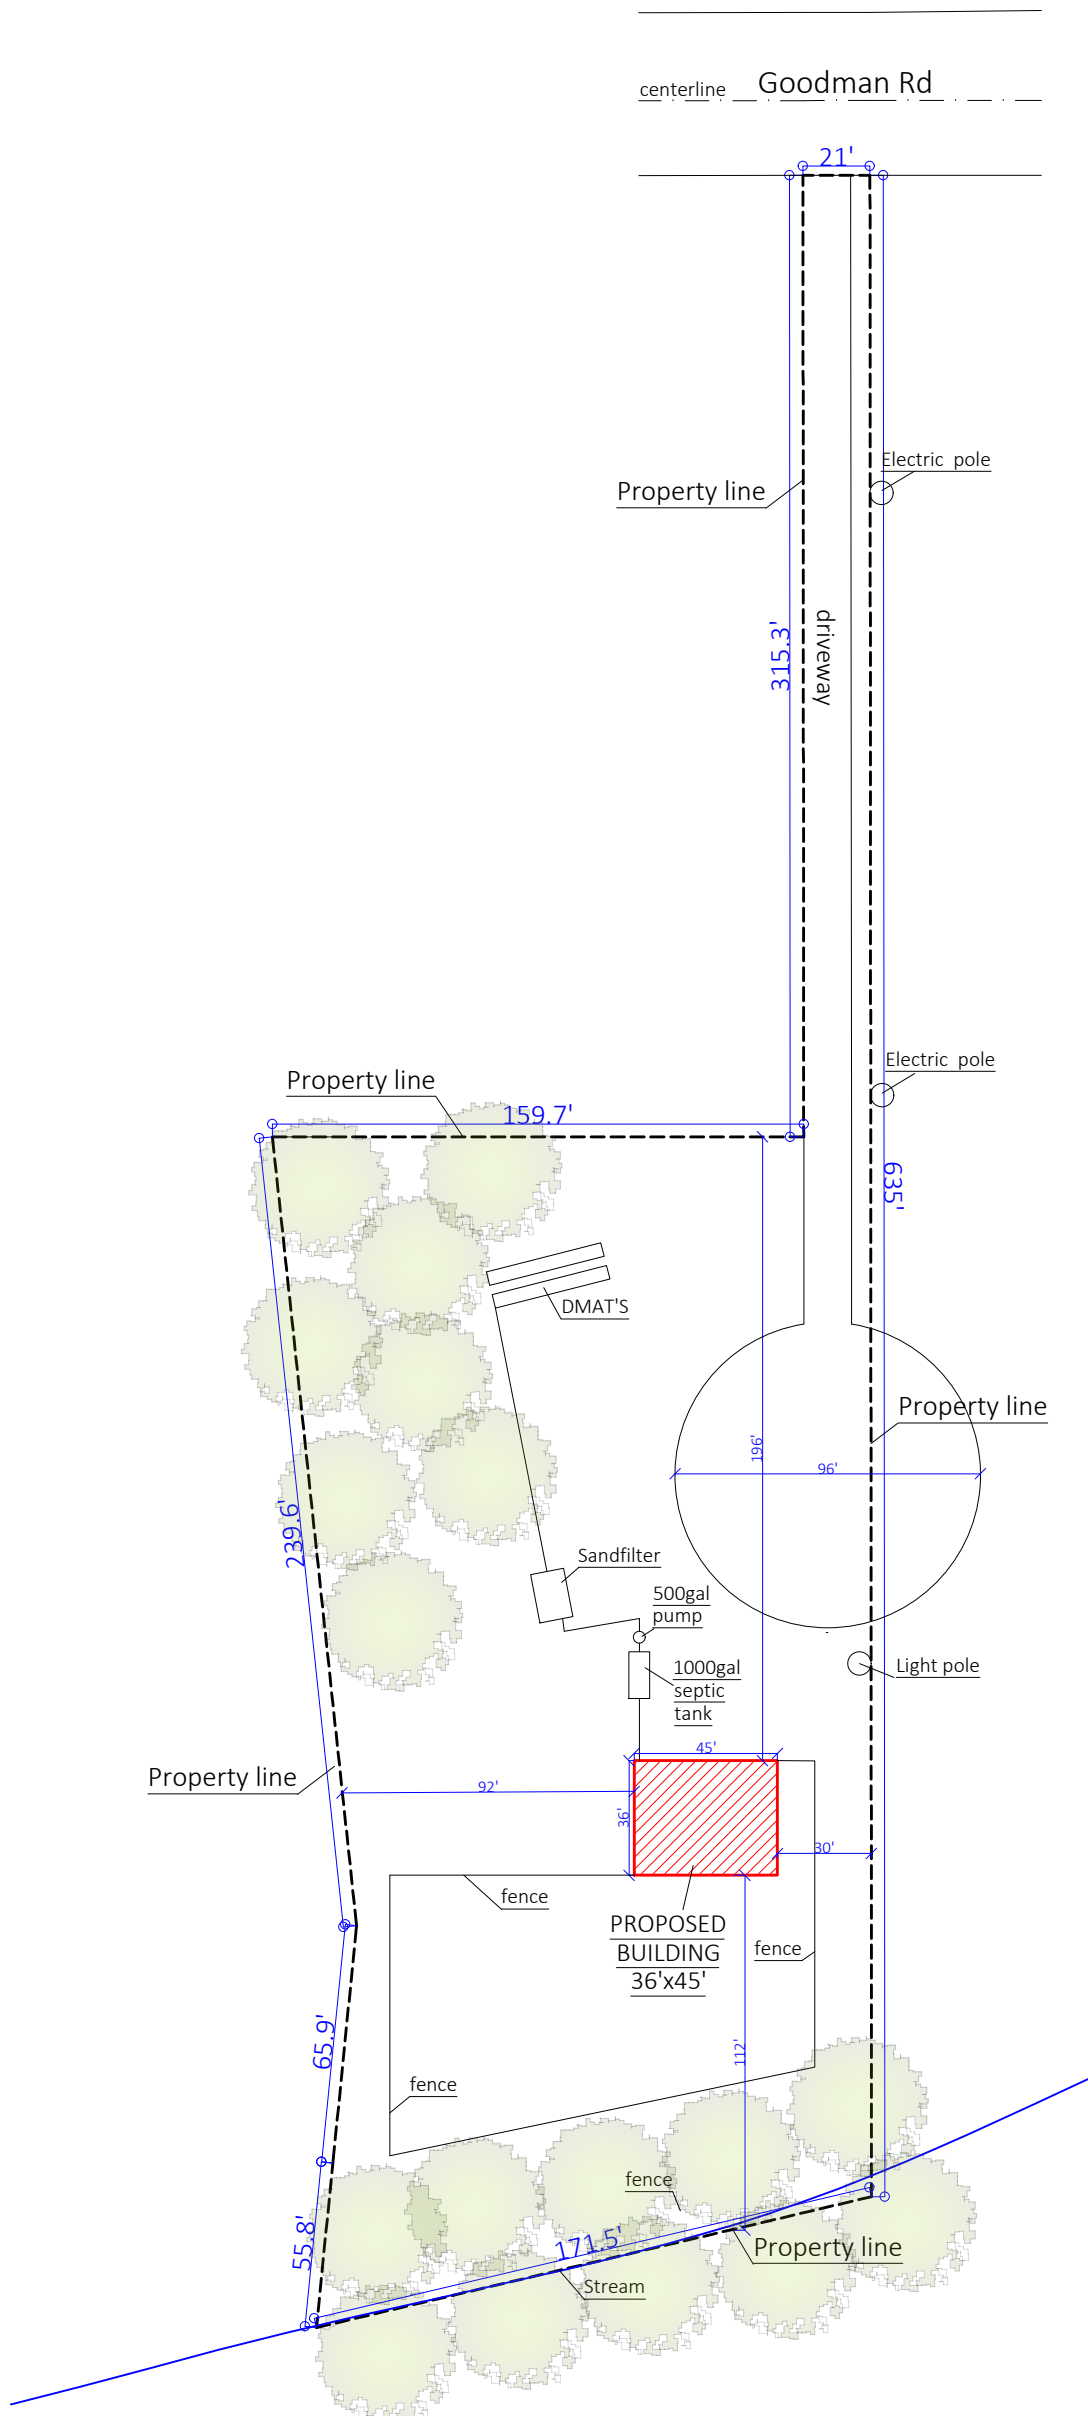

Created by:

