


EXTERIOR WALL COLOR  
BENJAMIN MOORE OR EQ  
SWISS COFFEE



ROOF – COMPOSITION SHINGLE  
PRESIDENTIAL ROOF, CLASS A,  
COOL ROOF, CHARCOAL BLACK

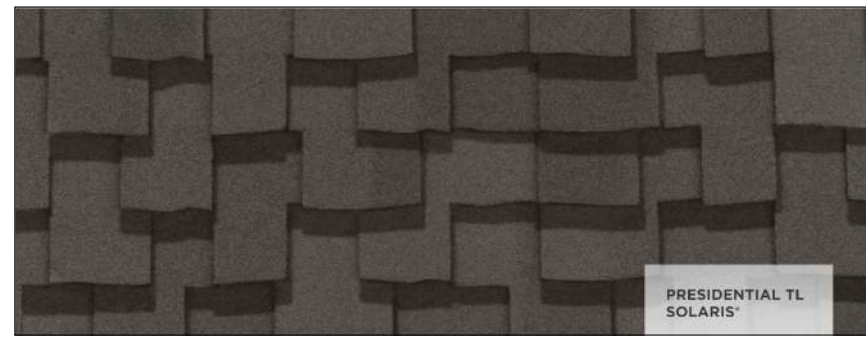

ACCENT ROOF OVER AWNINGS –  
STANDING SEAM METAL ROOF,  
DARK BRONZE  
NON REFLECTIVE MATT FINISH



ACCENT ROOF OVER ENTRY AND  
AWNINGS – STANDING SEAM  
METAL ROOF, DARK BRONZE  
NON REFLECTIVE MATT FINISH



Pavel 9 1/2" High Textured Black  
LED Outdoor Wall Light


EXTERIOR LIGHTS – DOWNWARD FACING



TRUE DIVIDED GRIDS FOR  
WINDOWS AND DOORS TYP,  
BRONZE COLOR




CARRIAGE STYLE GARAGE DOOR

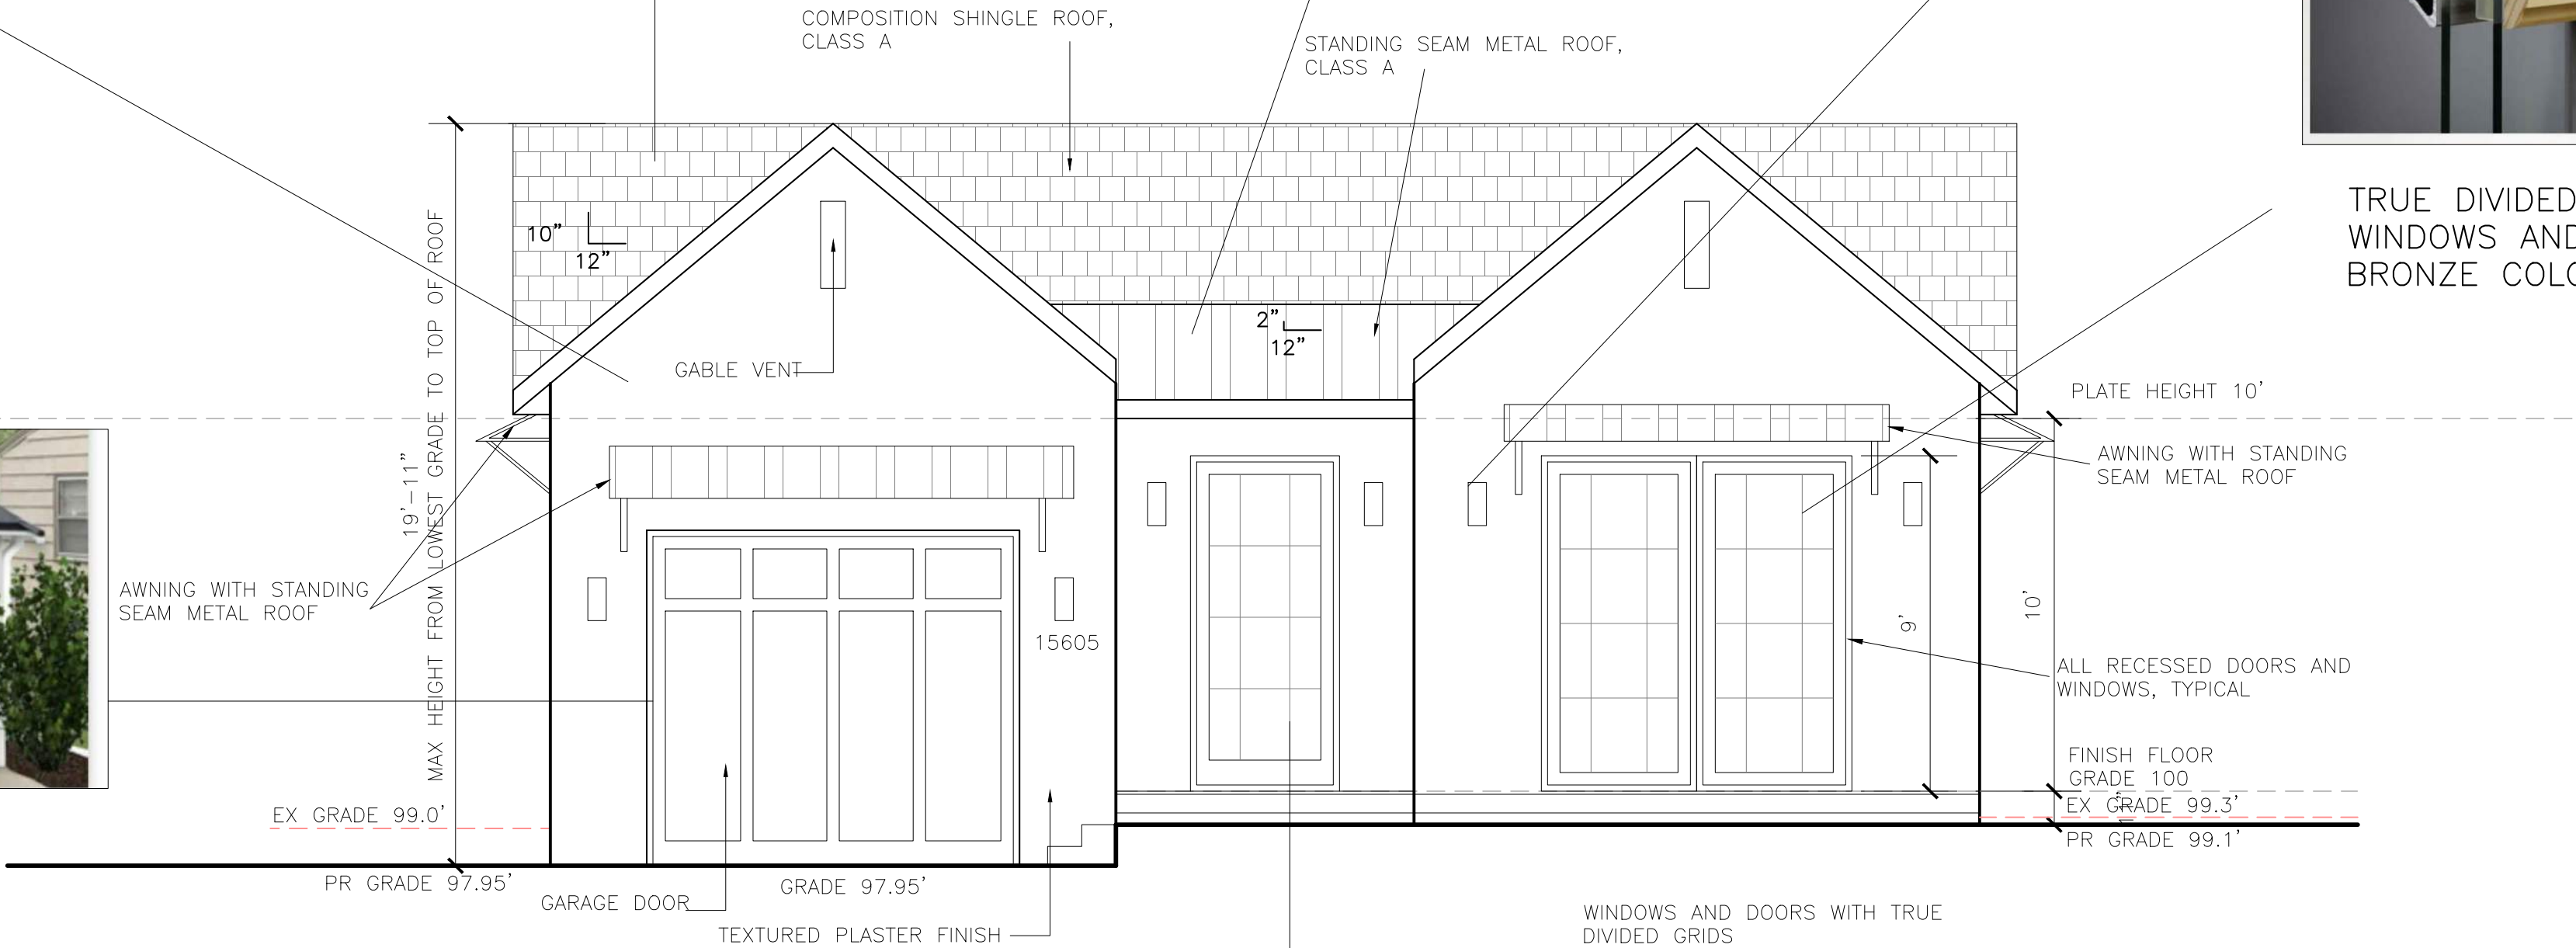


1 PROPOSED FRONT EAST ELEVATION


SCALE : 1/4"=1'-0"

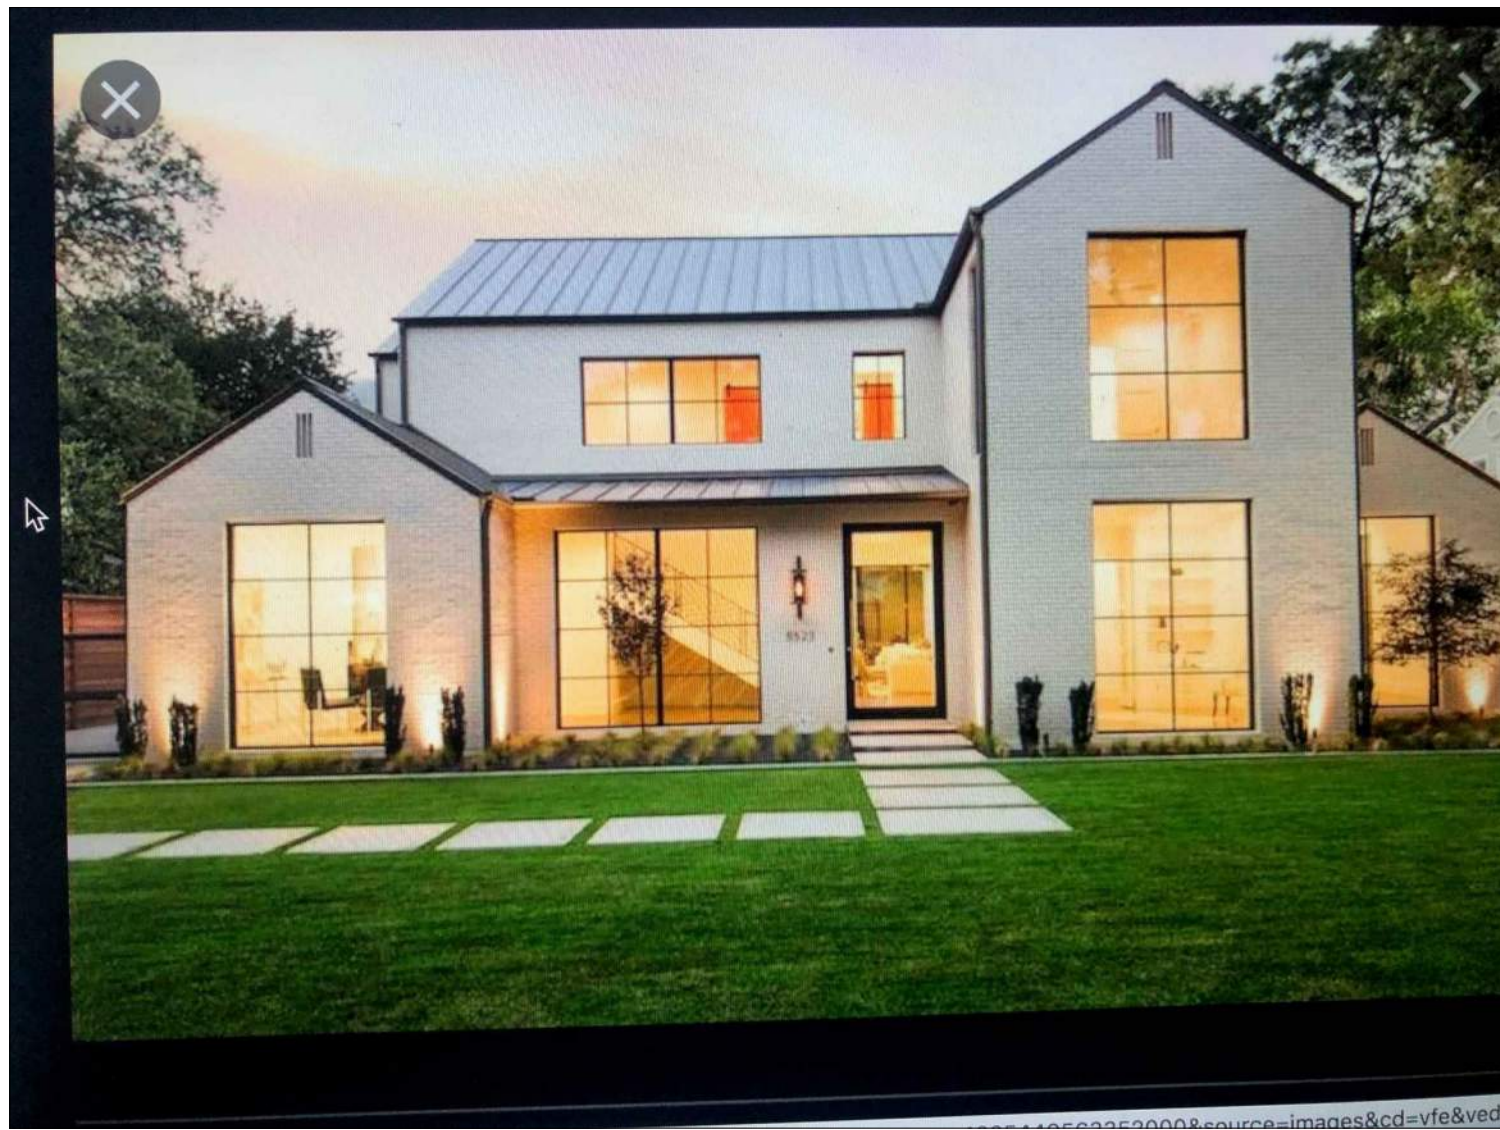


DOORS AND WINDOWS ARE RECESSED 2" TO 3" TO  
GIVE THE DEPTH TO THE OPENINGS  
INSPIRATIONAL IMAGE

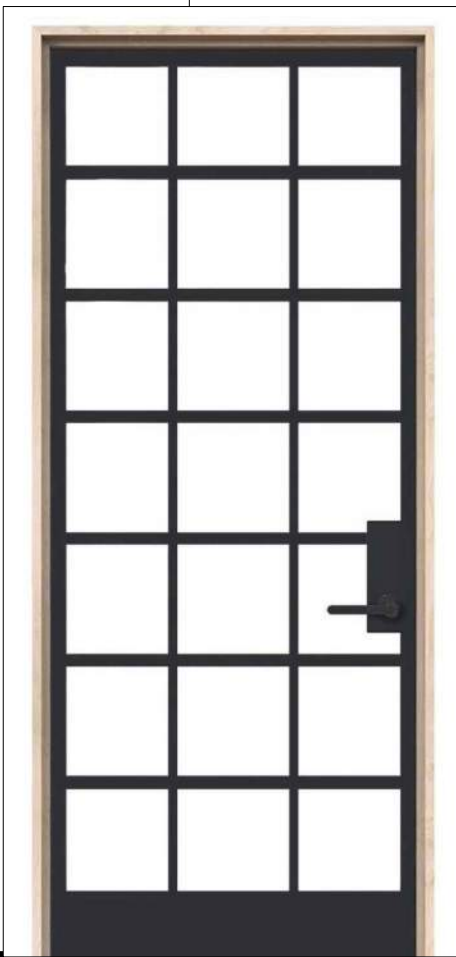

DARK BRONZE FRONT DOOR WITH  
TRUE DIVIDED GRIDS

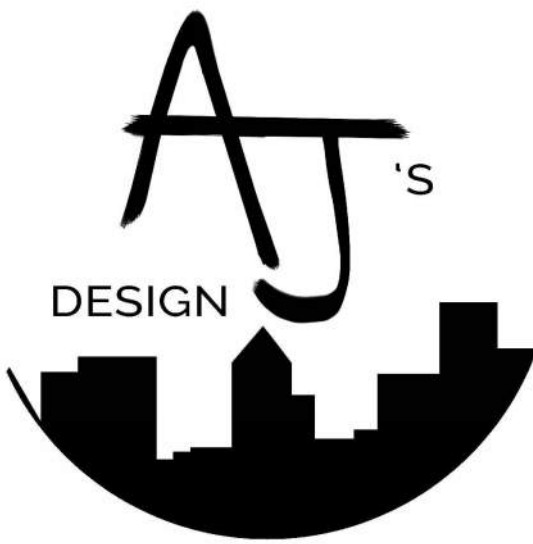

El Gato Residence  
15605 El Gato Lane  
Los Gatos, CA 95032

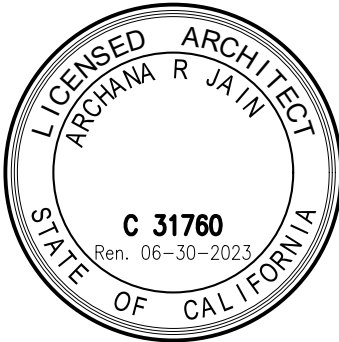

GENERAL NOTES :  
1. THIS SHEET IS PART OF A SET & IS NOT TO BE USED ALONE.  
2. PLEASE DO NOT SCALE THE DWG.  
3. ANY DISCREPANCY OR ERROR IN DWG AND FIELD NEED TO BE BROUGHT  
TO THE ATTENTION OF ARCHITECT PRIOR TO CONSTRUCTION.  
4. THESE PLANS AND PRINTS ARE OWNED BY THE ARCHITECT & ARE FOR USE  
ON THIS PROJECT ONLY.  
5. COPYRIGHT © OF ARCHANA JAIN.

SHEET NAME :

COLOR AND MATERIALS

| REVISIONS | BY |
|-----------|----|
|           |    |
|           |    |
|           |    |
|           |    |
|           |    |

|            |          |
|------------|----------|
| DRAWN:     |          |
| CHECKED:   |          |
| DATE:      | 11/26/20 |
| SCALE:     | AS SHOWN |
| JOB No.:   |          |
| SHEET No.: |          |

A3.3



***This Page  
Intentionally  
Left Blank***