

ARCHITECTURE AND SITE REVIEW

SURREY FARMS - LOT 4 (S-24-026)

A RESIDENTIAL DEVELOPMENT



TABLE OF CONTENTS

PLANNING/CIVIL ENGINEERING	ARCHITECTURE	LANDSCAPE
1.0 TITLE SHEET	G0 TITLE PAGE / PROJECT INFO	T-1 TREE MITIGATION AND PROTECTION PLAN
2.0 EXISTING CONDITIONS	G1.0 EXISTING SITE PHOTOS	T-2 TREE EVALUATION TABLE
2.1 OVERALL SITE PLAN	A1.1 SITE PLAN & GROUND FLOOR PLAN	T-3 TREE APPRAISAL TABLE
2.2 SITE PLAN	A1.2 FLOOR PLANS	T-4 TREE PROTECTION FENCING DETAIL AND NOTES
3.0 PRELIMINARY GRADING & DRAINAGE PLAN	A1.3 FLOOR PLANS	10.0 LANDSCAPE PLAN
3.1 PRELIMINARY GRADING SECTIONS	A2.1 ELEVATIONS / COLOR & MATERIALS	10.1 PLANTING LEGEND AND NOTES
4.0 UTILITY PLAN	A2.2 ELEVATIONS / COLOR & MATERIALS	10.2 LANDSCAPE DETAILS
5.0 STORMWATER CONTROL PLAN	A3.0 BUILDING SECTIONS	10.3 HYDROZONE PLAN
5.1 STORMWATER CONTROL	A3.1 STREET ELEVATIONS / SITE SECTIONS	10.4 IRRIGATION DETAILS
HYDROMODIFICATION AND DETAILS	A4.1 SHADOW ANALYSIS	10.5 CONCEPT IMAGERY
6.0 EROSION CONTROL PLAN		P1 CONCEPTUAL LIGHTING PLAN
6.1 EROSION CONTROL PLAN		
6.2 EROSION CONTROL DETAILS		
6.3 EROSION CONTROL DETAILS		
6.4 BASMAA		
7.0 FIRE ACCESS PLAN		
7.1 FIRE ACCESS PLAN		
7.2 FIRE TRUCK TURNAROUND		

PROJECT DATA

Lot 4 (S24-026) - APN 532-16-006, 178 Twin Oaks Drive			
General Plan Designation	Existing Agriculture	Proposed Agriculture	Required Agriculture
Zoning	RC	RC	RC
Use	Vacant Williamson Act	Single Family Residence	
Housing Unit Affordability	N/A	Market Rate	
Gross Lot Size	N/A	25686 sf	20 acre minimum
Average Slope	13.13%	19.64%	
Reduction Factor	N/A	16.25%	
Net Lot Size	N/A	21512	
Lot Frontage	N/A	216.9'	N/A
Lot Depth	N/A	151.77'	
Height	N/A	37'3"	25 feet max per HDS&G, 18 feet max for visible homes.
Gross Floor Area			
Countable Attic	N/A	200	
Second Floor	N/A	1107 sf	
First Floor	N/A	4286 sf	
Accessory Buildings	N/A	N/A	
Total Countable SF	N/A	5,887 sf (including 294 sf of garage)	4,900 sf
Garage	N/A	694	400 sf excluded from total per HDS&G
Below Grade SF (exempt)	N/A	N/A	Exempt
ADU	N/A	N/A	800 sf of extra floor area allowed
Lot Coverage	N/A	26.2%	N/A
Setbacks			
Front	N/A	36.57'	30'
Side	N/A	15'	20'
Side	N/A	33.4'	20'
Rear	N/A	41-7'	25'
Parking	N/A	3 spaces garage	2 spaces, 4 on-site guest parking

*Reduction Factor based on existing average slope

PROJECT DESCRIPTION

ARCHITECTURE & SITE REVIEW FOR A SINGLE FAMILY HOUSE ON THE 0.59-ACRE PROPOSED LOT 4 (S-24-026) OF SUBDIVISION APPLICATION M-24-013.

DEVELOPMENT TEAM






GOVERNMENT AGENCIES:	TOWN OF LOS GATOS CONTACT: ERIN WALTERS	PLANNER/CIVIL ENGINEER:	HMH ENGINEERS CONTACT: DEENA MORSILLI 1570 OAKLAND ROAD SAN JOSE, CA 95131 (669)221-7817
OWNER:	LARRY DODGE CONTACT: JIM FOLEY 223 W MAIN STREET LOS GATOS, CA 95030 (408) 813-7490	ARCHITECT:	PLATFORM ARCHITECTURE & PLANNING CONTACT: CHRIS HALL 1804 5TH STREET BERKELEY, CA 94710 (415)658-1723
		LANDSCAPE ARCHITECT:	HMH LANDSCAPE ARCHITECTURE CONTACT: SHAWN TAYLOR 1570 OAKLAND ROAD SAN JOSE, CA 95131 (408)487-2200

SURREY FARM ESTATES

LOT 4 (S-24-026)

178 TWIN OAKS DRIVE

ARCHITECTURE & SITE REVIEW

	9/15/2025	PER CITY COMMENTS
	7/25/2025	PER CITY COMMENTS
	4/18/2025	PER CITY COMMENTS
	3/31/2025	PER CITY COMMENTS
	1/8/2025	PER CITY COMMENTS
NO	DATE	DESCRIPTION
PROJECT NO: 4185.1		
CAD DWG FILE: 418510TS_LOT 4.DWG		
DESIGNED BY:		DM
DRAWN BY:		DM
CHECKED BY:		
DATE:		MAY 31ST, 2024
SCALE:		NOT TO SCALE
© HMH		

TITLE SHEET

1.0

LEGEND


PROJECT BOUNDARY	---
LOT LINE	---
EASEMENT	---
CURB AND GUTTER	---
STORM DRAIN PIPE	SD(E) SD(E)
SANITARY SEWER PIPE	SS(E) SS(E)
WATER PIPE	W(E) W(E)
FENCE	x x x x
DRIPLINE	- - - -
DRAINAGE ARROW	→
TREE AND DRIPLINE	○
ELECTROLIER	○
COMMUNICATIONS MANHOLE	⊙
STORM DRAIN MANHOLE	⊙
SANITARY SEWER MANHOLE	⊙
FIRE HYDRANT	⊙
PULL BOX/METER/VAULT	⊙
SIGN	⊙
RIPARIAN AREA	---

ABBREVIATIONS

CL	CENTER LINE
EG	EXISTING GROUND
ESMT	EASEMENT
EX(E)	EXISTING
PSE	PUBLIC SERVICE EASEMENT
PUE	PUBLIC UTILITY EASEMENT
R/W	RIGHT OF WAY
SCVWD	SANTA CLARA VALLEY WATER DISTRICT
SD	STORM DRAIN
SDE	STORM DRAIN EASEMENT
SS	SANITARY SEWER
SSE	SANITARY SEWER EASEMENT
TYP	TYPICAL
W	WATER

NOTES

1. SEE LANDSCAPE SHEET 10.2 FOR EXISTING TREE SIZE AND SPECIES INFORMATION.

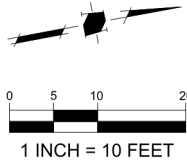

Land Use Entitlements
Land Planning
Landscape Architecture
Civil Engineering
Utility Design
Land Surveying
Stormwater Compliance

1570 Oakland Road (408) 487-2200
San Jose, CA 95131 HMHca.com


SURREY FARM ESTATES

LOT 4 (S-24-026)
178 TWIN OAKS DRIVE
ARCHITECTURE & SITE REVIEW

9/15/2025	PER CITY COMMENTS
7/25/2025	PER CITY COMMENTS
4/18/2025	PER CITY COMMENTS
3/31/2025	PER CITY COMMENTS
1/8/2025	PER CITY COMMENTS

NO	DATE	DESCRIPTION
PROJECT NO:	4185.10	
CAD DWG FILE:	418510EX_LOT 4.DWG	
DESIGNED BY:	RH	
DRAWN BY:	NW	
CHECKED BY:	RH	
DATE:	MAY 31ST, 2024	
SCALE:	1" = 10'	
©	HMH	

EXISTING
CONDITIONS

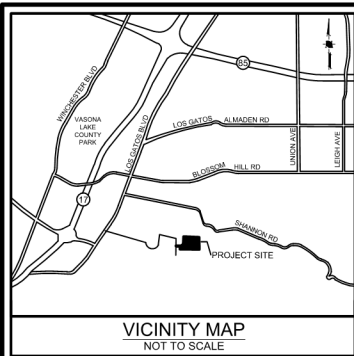


LEGEND

PROJECT BOUNDARY	---
LOT LINE (EXISTING)	---
LOT LINE (PROPOSED)	---
EASEMENT (EXISTING)	---
EASEMENT (PROPOSED)	---
RETAINING WALL (PROPOSED)	---
YARD (REQUIRED)	---
RIPARIAN AREA	---
BIORETENTION AREA	---
WETLAND AREA	---
AREA OVER 30% SLOPE	---

ABBREVIATIONS


(E)	EXISTING
(P)	PROPOSED
ESMT	EASEMENT
SSE	SANITARY SEWER EASEMENT (PUBLIC)
SDE	STORM DRAIN EASEMENT (PUBLIC)
EAE	EMERGENCY ACCESS EASEMENT
PSDE	PRIVATE STORM DRAIN EASEMENT
PSE	PUBLIC SERVICE EASEMENT
PUE	PUBLIC UTILITY EASEMENT

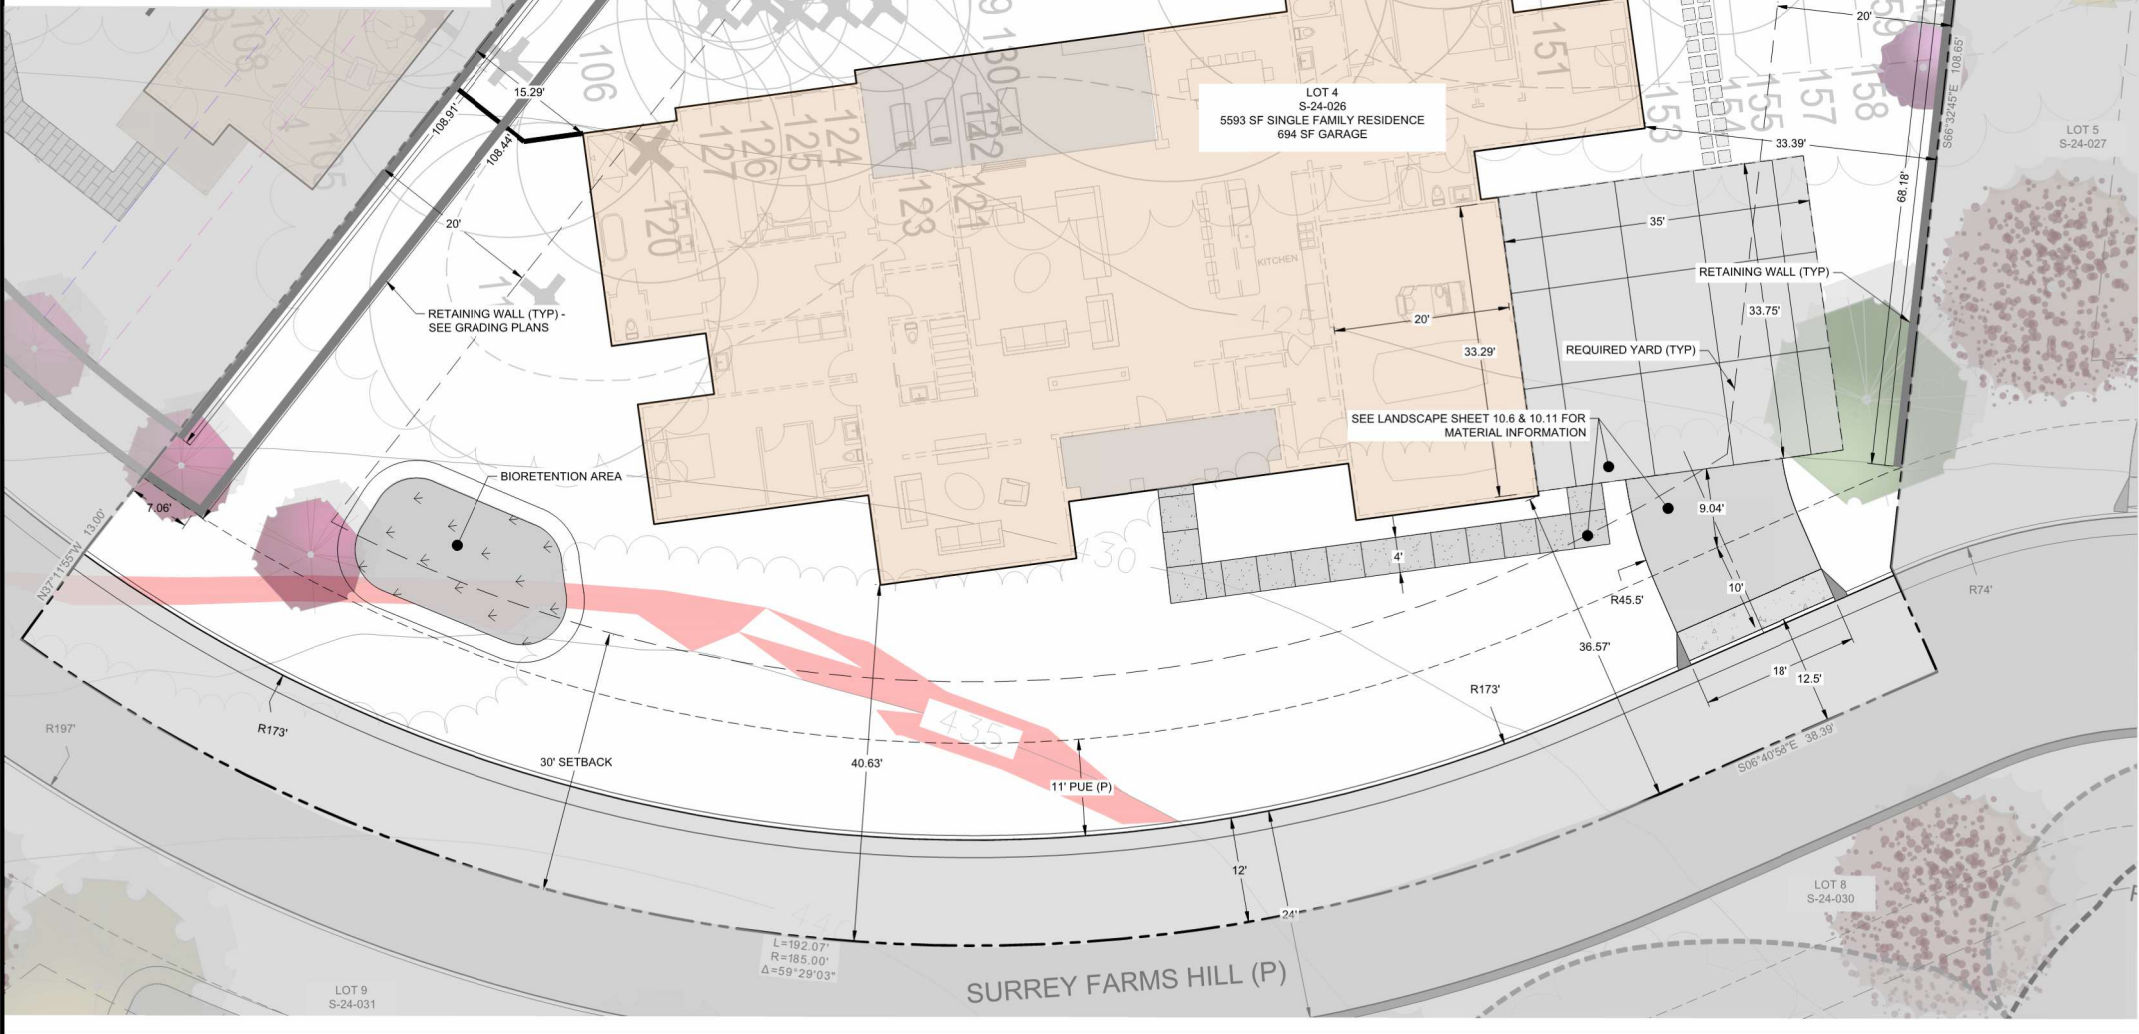






NOTES

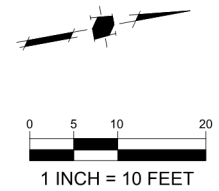- COVENANTS SHALL BE REQUIRED FOR MAINTENANCE OF THE PRIVATE ROAD BINDING EACH LOT OWNER AND ALL SUBSEQUENT LOT OWNERS, SUCH THAT BY ACCEPTANCE OF A DEED OR OTHER CONVEYANCE, IS DEEMED TO COVENANT AND AGREE THAT IF AT ANY TIME THE TOWN OF LOS GATOS CONCLUDES THAT MAINTENANCE OF THE ROADWAY INCLUDED IN THE COMMON PROPERTY IS NECESSARY AND HAS NOT BEEN DONE BY THE ASSOCIATION, THE TOWN OF LOS GATOS MAY PERFORM SUCH MAINTENANCE AS AGENT FOR THE ASSOCIATION, AND THE TOWN OF LOS GATOS WILL CHARGE THE ASSOCIATION FOR THE COST OF ANY SUCH MAINTENANCE, WHICH CHARGE SHALL BE AN OBLIGATION OF THE ASSOCIATION. SUCH REIMBURSEMENT SHALL BE A COST SUBJECT TO ASSESSMENT, AND THERE SHALL BE A LIEN ON THE PROPERTY, WHICH MAY BE PLACED ON THE TAX BILL AND COLLECTED AS ORDINARY TAXES BY THE TOWN.

LOT AREA	25686 SF/0.59 ACRES
EXISTING CONTOUR LENGTHS	3365.22
CONTOUR INTERVALS	1'
EXISTING AVERAGE SLOPE	13.13%
PROPOSED CONTOUR LENGTHS	5034.6
CONTOUR INTERVALS	1'
PROPOSED AVERAGE SLOPE	19.64%



SURREY FARM ESTATES
LOT 4 (S-24-026)
178 TWIN OAKS DRIVE
ARCHITECTURE & SITE REVIEW

	9/15/2025	PER CITY COMMENTS
	7/25/2025	PER CITY COMMENTS
	4/18/2025	PER CITY COMMENTS
	3/31/2025	PER CITY COMMENTS
	1/8/2025	PER CITY COMMENTS
NO	DATE	DESCRIPTION
PROJECT NO:		4185.
CAD DWG FILE:		418510SP_LOT 4.DWG
DESIGNED BY:		C
DRAWN BY:		N
CHECKED BY:		D
DATE:		MAY 31ST, 20
SCALE:		1" =
© HMH		

SITE PLAN


TREE #	Botanical Name	Common Name	DBH (Inches)	Height (FT)	Canopy (FT)	Protected	Tree	Large Protected	Health	Rating	Preservation	Removal?	Notes
106	Quercus agrifolia	Coast Live Oak	23.0	44	35	X		X	5	HIGH	REMOVE	Dead Wood	
119	Quercus lobata	Valley Oak	20.0	42	33	X			4	HIGH	REMOVE	Dead Limbs	
120	Quercus lobata	Valley Oak	12.0	36	28	X			3	MODERATE	REMOVE	Dead Limbs	
121	Quercus agrifolia	Coast Live Oak	30.0	12	16	X			4	HIGH	REMOVE	Dead Limbs	
122	Quercus lobata	Valley Oak	9.0	36	20	X			4	MODERATE	REMOVE	Leaning Tree	
123	Quercus agrifolia	Coast Live Oak	16.0	46	36	X			5	HIGH	REMOVE		
124	Quercus agrifolia	Coast Live Oak	9.0	33	19	X			5	HIGH	REMOVE		
125	Quercus agrifolia	Coast Live Oak	4.0	18	15	X			3	MODERATE	REMOVE		
126	Quercus agrifolia	Coast Live Oak	5.0	27	12	X			5	HIGH	REMOVE		
127	Quercus agrifolia	Coast Live Oak	9.0	44	22	X			5	HIGH	REMOVE	Leaning Tree	
128	Quercus agrifolia	Coast Live Oak	7.0	36	6	X			4	HIGH	REMOVE		
129	Quercus agrifolia	Coast Live Oak	11.0	46	20	X			5	HIGH	REMOVE		
130	Quercus agrifolia	Coast Live Oak	14.0	46	28	X			5	HIGH	REMOVE		
131	Quercus agrifolia	Coast Live Oak	11.0	23	16	X			4	HIGH	REMOVE		
132	Quercus lobata	Valley Oak	6.0	23	7	X			4	HIGH	REMOVE		
133	Quercus agrifolia	Coast Live Oak	9.0	51	12	X			3	MODERATE	REMOVE	Dead Limbs	
134	Quercus agrifolia	Coast Live Oak	7.0	15	4	X			1	MODERATE	REMOVE	Dead	
135	Quercus agrifolia	Coast Live Oak	9.0	32	15	X			4	HIGH	REMOVE		
136	Quercus agrifolia	Coast Live Oak	10.0	32	10	X			3	HIGH	REMOVE		
137	Snag	Snag	4.0	22	1	X			1	REMOVE	Dead		
138	Quercus agrifolia	Coast Live Oak	15.0	35	10	X			5	HIGH	REMOVE		
139	Quercus agrifolia	Coast Live Oak	12.0	35	30	X			4	HIGH	REMOVE	Dead Wood	
140	Quercus agrifolia	Coast Live Oak	23.0	37	46	X			4	HIGH	REMOVE	Dead Wood	
141	Quercus agrifolia	Coast Live Oak	26.0	48	40	X		X	5	HIGH	REMOVE		
142	Quercus agrifolia	Coast Live Oak	17.0	36	35	X			4	HIGH	REMOVE		
143	Quercus agrifolia	Coast Live Oak	9.0	37	6	X			4	HIGH	REMOVE		
144	Quercus agrifolia	Coast Live Oak	5.0	27	7	X			4	HIGH	REMOVE		
145	Quercus lobata	Valley Oak	12.0	36	12	X			3	MODERATE	REMOVE	Severe Decline	
146	Quercus agrifolia	Coast Live Oak	18.0	32	23	X			4	HIGH	REMOVE		
147	Quercus agrifolia	Coast Live Oak	15.0	43	25	X			4	HIGH	REMOVE	Dead Wood	
148	Quercus agrifolia	Coast Live Oak	8.0	25	7	X			2	LOW	REMOVE	Dead Wood	
149	Quercus lobata	Valley Oak	5.0	10	5	X			2	LOW	REMOVE	Severe Decline	
150	Quercus agrifolia	Coast Live Oak	18.0	43	27	X			5	HIGH	REMOVE		
151	Quercus lobata	Valley Oak	21.0	54	33	X			4	HIGH	REMOVE		
152	Quercus agrifolia	Coast Live Oak	15.0	40	5	X			3	HIGH	REMOVE		
153	Quercus lobata	Valley Oak	5.0	15	5	X			4	MODERATE	REMOVE	Future Root Problems	
154	Quercus agrifolia	Coast Live Oak	12.0	16	13	X			4	HIGH	REMOVE		
155	Quercus agrifolia	Coast Live Oak	18.0	16	23	X			4	HIGH	REMOVE	Leaning Tree	
156	Quercus agrifolia	Coast Live Oak	14.0	40	26	X			4	HIGH	REMOVE		
157	Quercus agrifolia	Coast Live Oak	42	30	X				4	HIGH	REMOVE		
158	Quercus agrifolia	Coast Live Oak	6.0	12	4	X			1	MODERATE	REMOVE	Dead	
159	Quercus agrifolia	Coast Live Oak	24.0	47	28	X		X	4	HIGH	REMOVE	Leaning Tree	
160	Quercus agrifolia	Coast Live Oak	21.0	36	7	X			4	HIGH	REMOVE		
161	Quercus agrifolia	Coast Live Oak	8.0	25	18	X			4	HIGH	REMOVE		
162	Quercus agrifolia	Coast Live Oak	7.0	25	18	X			3	HIGH	REMOVE	Remove for easement conflict	
163	Quercus agrifolia	Coast Live Oak	20.0	30	30	X			3	HIGH	REMOVE		

LEGEND

PROJECT BOUNDARY	---
LOT LINE	---
PROPERTY LINE (EXISTING)	---
EASEMENT	---
CURB AND GUTTER	---
STORM DRAIN PIPE	SD
RETAINING WALL WITH SUBDRAIN AND WEEPHOLES. SEE DETAIL THIS SHEET	SEE DETAIL
STORM DRAIN PIPE (EXISTING)	SD(E)
FENCE	---
PERCENT AND DIRECTION OF SURFACE FLOW DRAINAGE	X%
DRAINAGE ARROW	→
OVERLAND RELEASE	←
CONTOUR	---
CONTOUR (EXISTING)	---
LID TREATMENT AREA	---
STORM DRAIN MANHOLE	●
STORM DRAIN CATCH BASIN	▲
STORM DRAIN INLET	●
STORM DRAIN CLEANOUT	●
BUBBLER BOX	●
AREA DRAIN	●
STORM DRAIN MANHOLE (EXISTING)	●
STORM DRAIN CATCH BASIN (EXISTING)	●

ABBREVIATIONS


BW	BOTTOM OF WALL
EG	EXISTING GROUND
ESMT	EASEMENT
EX(E)	EXISTING
FF	FINISHED FLOOR
FG	FINISHED GRADE
FS	FINISHED SURFACE
GS	GARAGE SLAB
MAX	MAXIMUM
MIN	MINIMUM
P / PL	PROPERTY LINE
(P)	PROPOSED
PSE	PUBLIC SERVICE EASEMENT
PUE	PUBLIC UTILITY EASEMENT
R/W	RIGHT OF WAY
SCVWD	SANTA CLARA VALLEY WATER DISTRICT
SD	STORM DRAIN
SDE	STORM DRAIN EASEMENT
SS	SANITARY SEWER
SSE	SANITARY SEWER EASEMENT
STD	STANDARD
TC	TOP OF CURB
TW	TOP OF WALL
TYP	TYPICAL





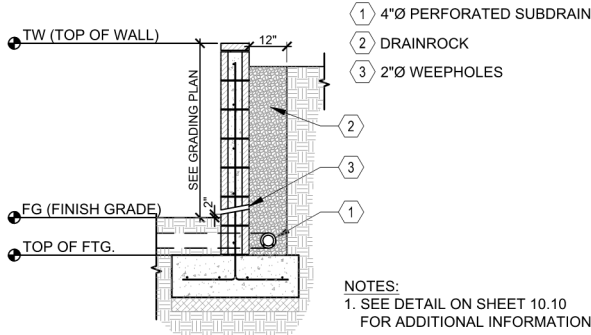


TYP CMU RETAINING WALL DRAINAGE
SCALE: N.T.S.

SITE ELEMENT	EARTHWORK (CY)		MAX CUT/FILL DEPTH (FT)		ALLOWABLE MAX CUT/FILL DEPTH (FT)		CY	
	CUT	FILL	CUT	FILL	CUT	FILL	IMPORT	EXPORT
DRIVEWAY/PARKING	0	562	0	7.9	4	3	562	0
HOUSE FOOTPRINT	0	1607	0	12.6	8	3	1607	0
PORCH/PATIO	0	170	0	7.1	4	3	170	0
GARAGE	0	264	0	13.0	4	3	264	0
MISC HARDSCAPE	0	54	0	7.8	4	3	54	0
LANDSCAPE	39	3386	2.1	12.5	-	-	3348	0
TOTAL	39	6043	-	-	-	-	6005	0

NOTE: AREA OF DISTURBANCE = 20,982 SF

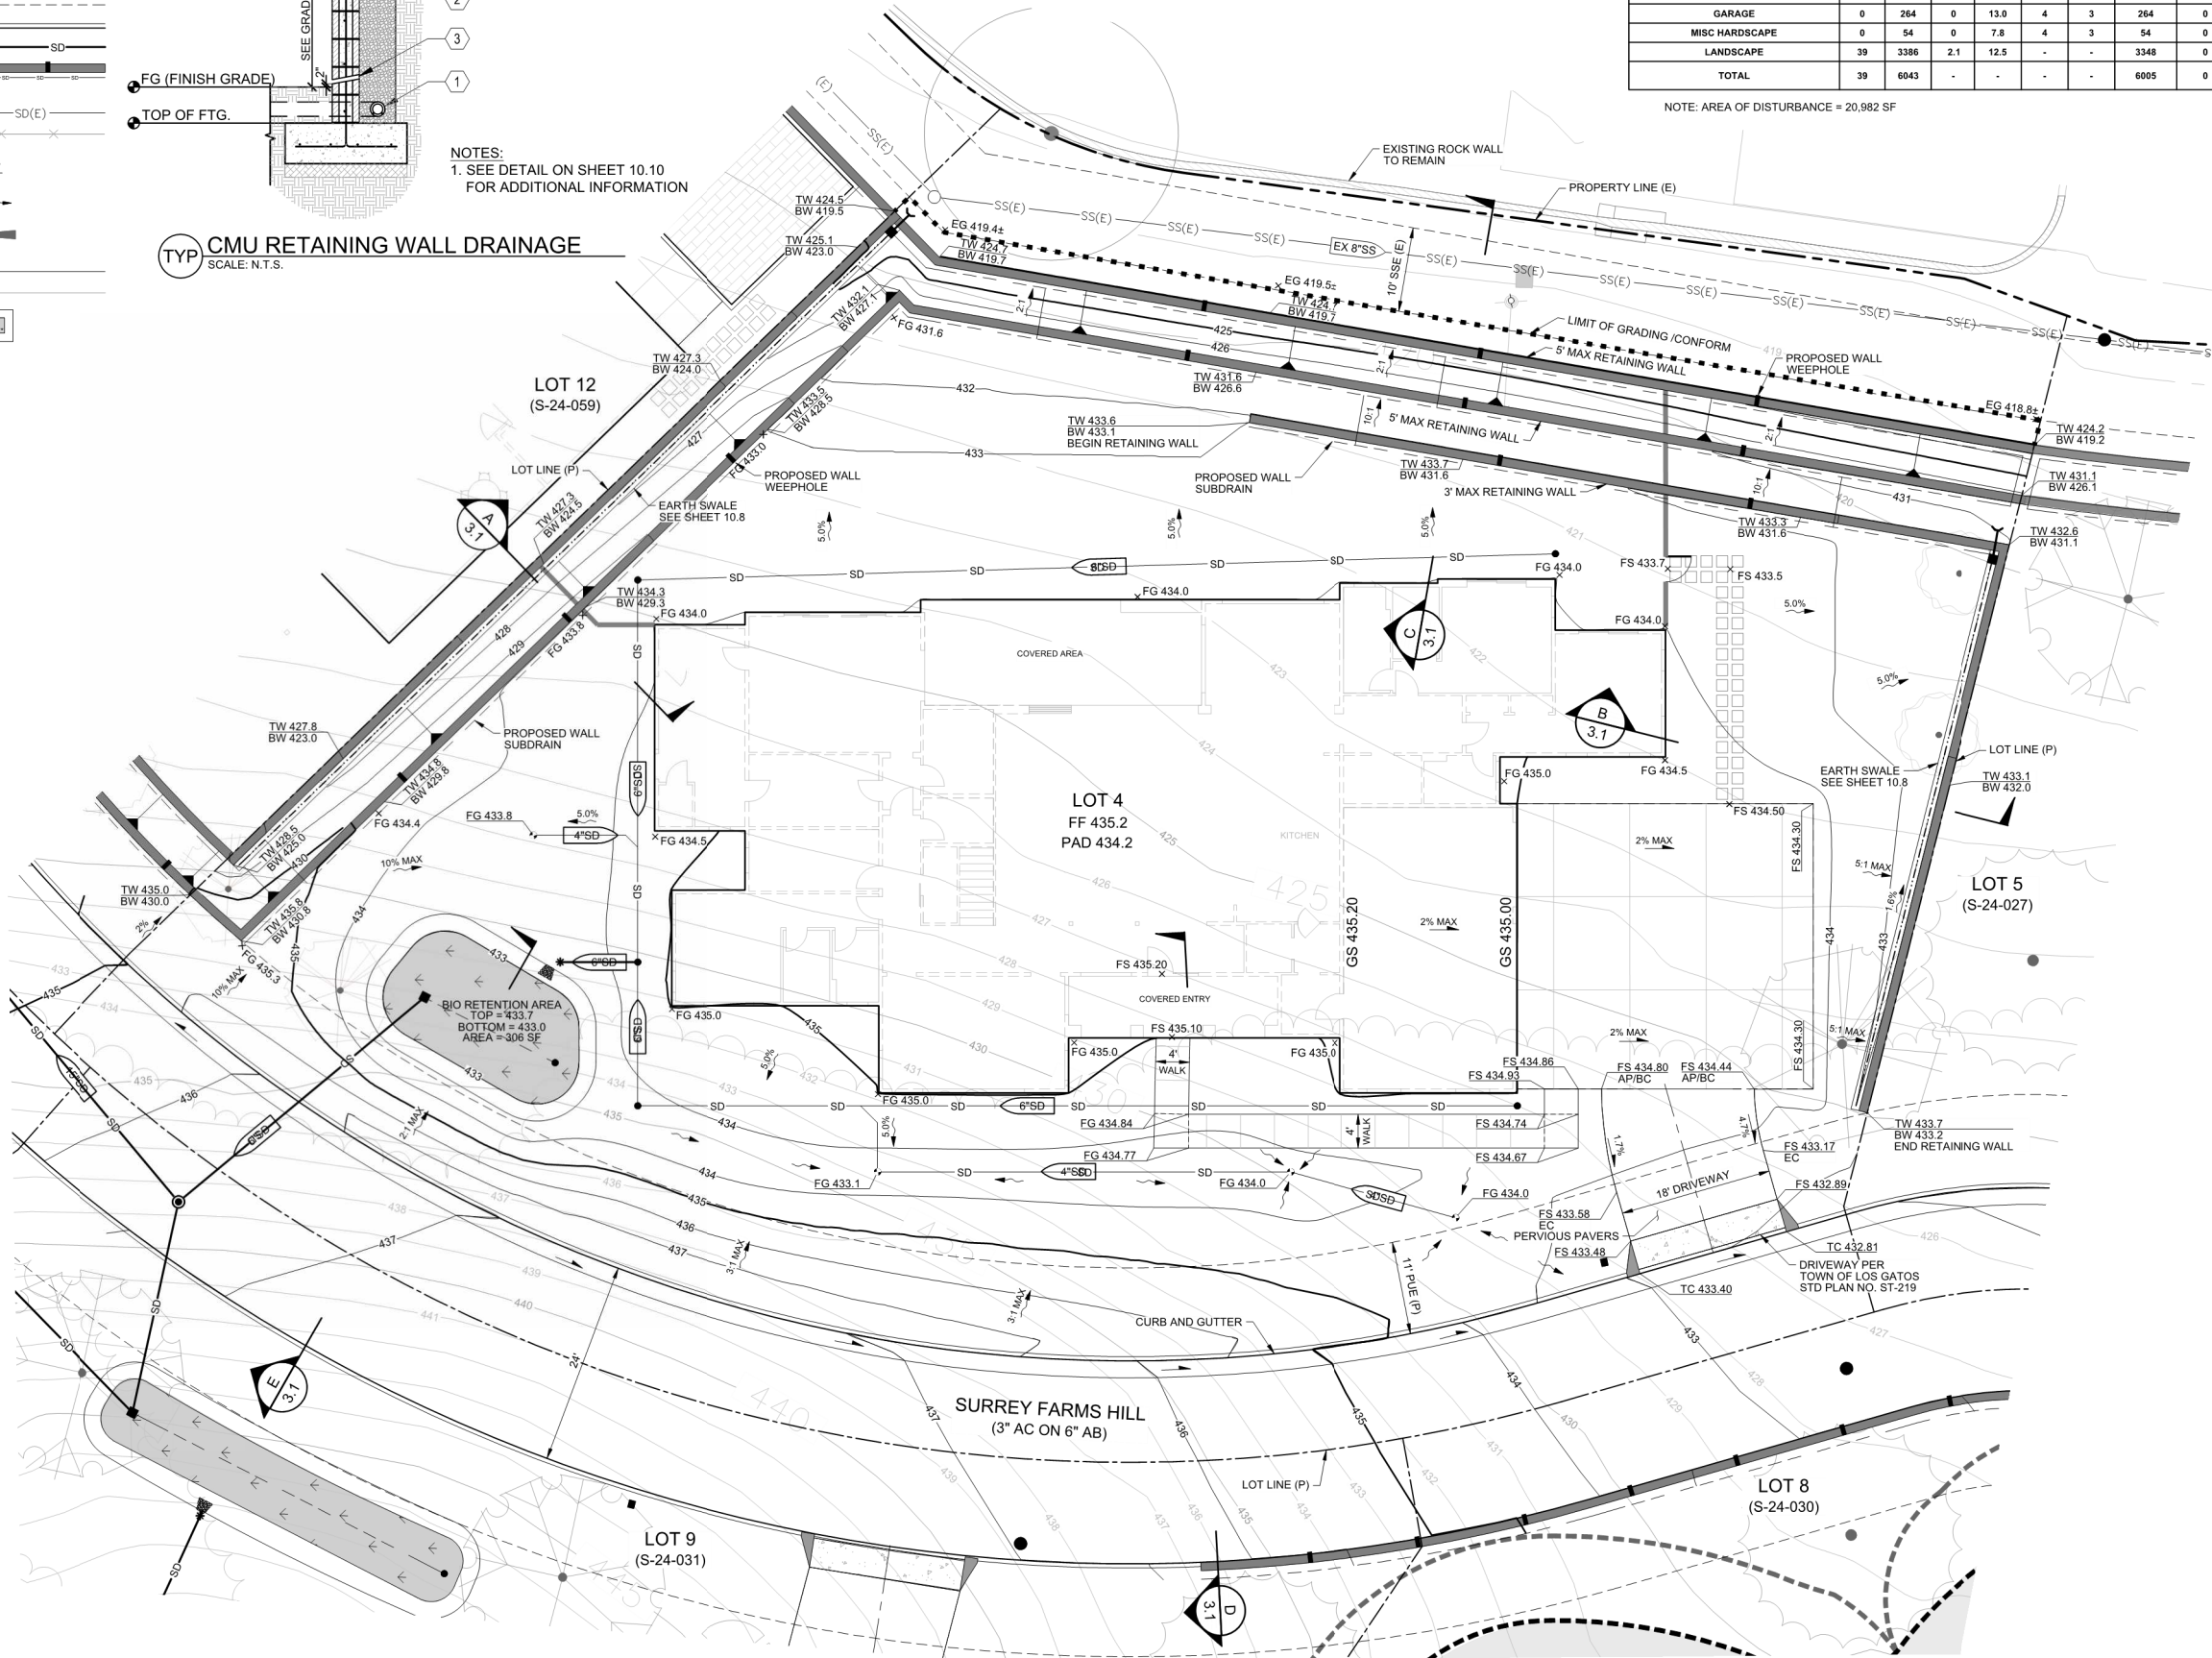

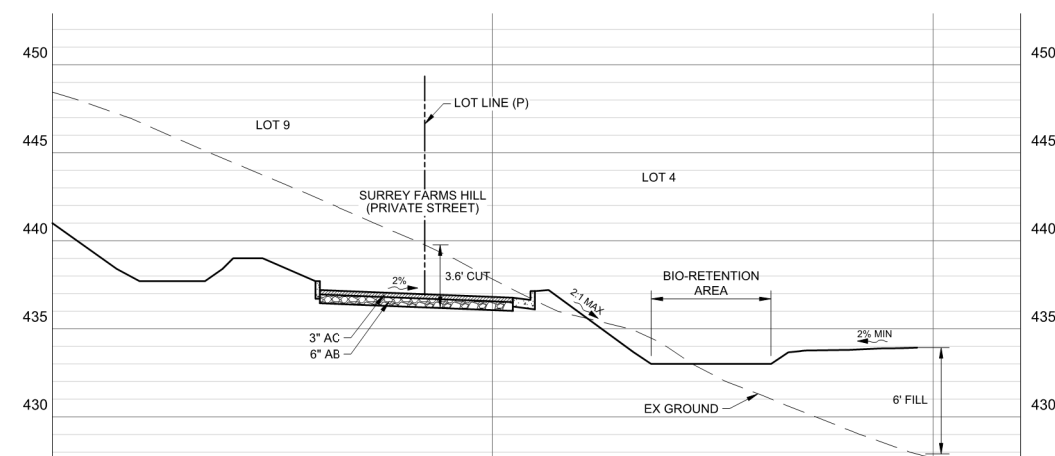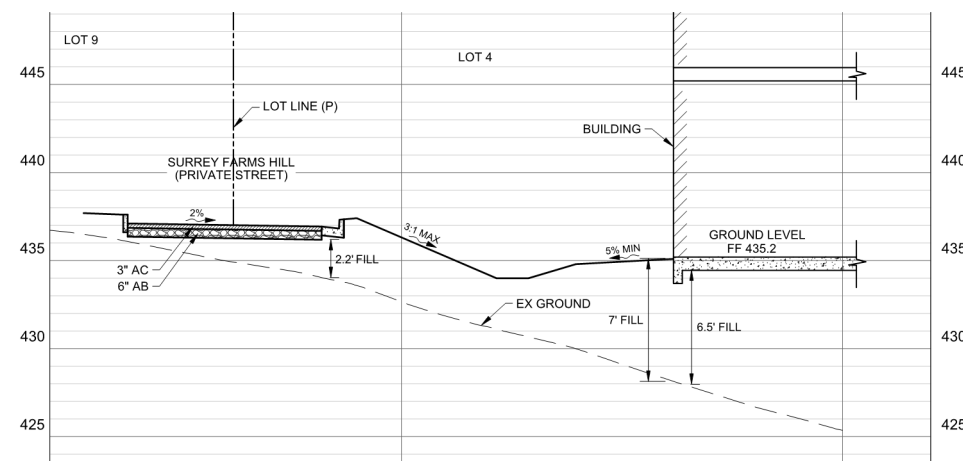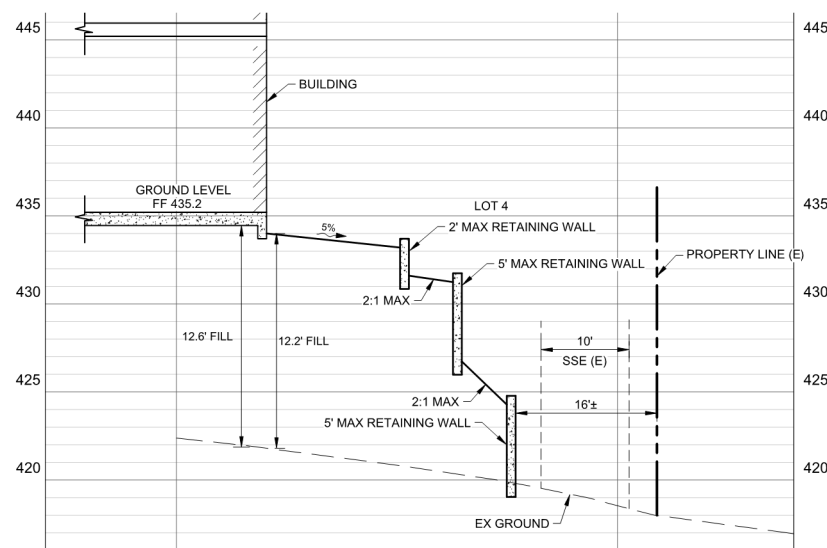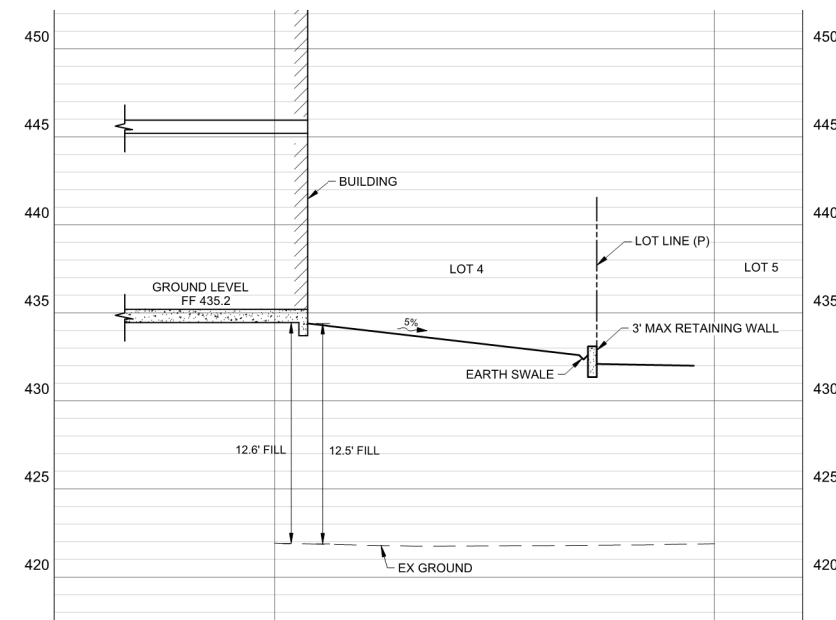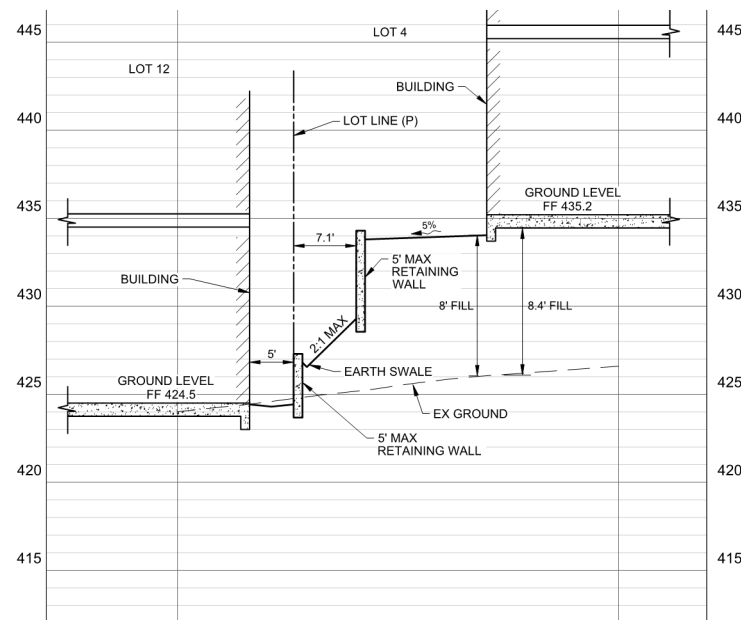

SURREY FARM ESTATES
LOT 4 (S-24-026)
178 TWIN OAKS DRIVE
ARCHITECTURE & SITE REVIEW

5	9/15/2025	PER CITY COMMENTS
4	7/25/2025	PER CITY COMMENTS
3	4/18/2025	PER CITY COMMENTS
2	3/31/2025	PER CITY COMMENTS
1	1/8/2025	PER CITY COMMENTS
NO	DATE	DESCRIPTION

NO	DATE	DESCRIPTION
PROJECT NO:		418510GP
CAD DWG FILE:		418510GP_LOT 4.DWG
DESIGNED BY:		
DRAWN BY:		
CHECKED BY:		
DATE:		MAY 31ST, 2011
SCALE:		AS SHOWN




© HMH

PRELIMINARY GRADING SECTIONS


CI	CURB INLET
ESMT	EASEMENT
EX(E)	EXISTING
FH	FIRE HYDRANT
INV	INVERT
IRR	IRRIGATION
JT	JOINT TRENCH
P / PL	PROPERTY LINE
(P)	PROPOSED
PE	PUBLIC UTILITY EASEMENT
RSE	RIGHT OF WAY
SD	STORM DRAIN
SDCI	STORM DRAIN CURB INLET
SDCO	STORM DRAIN CLEANOUT
SDDI	STORM DRAIN DRAINAGE INLET
SDFI	STORM DRAIN FIELD INLET
SDJ	STORM DRAIN JUNCTION BOX
SDMH	STORM DRAIN MANHOLE
SS	SANITARY SEWER
SSCO	SANITARY SEWER CLEANOUT
SSE	SANITARY SEWER EASEMENT
SSMH	SANITARY SEWER MANHOLE
STD	STANDARD
WM	WATER METER
WV	WATER VALVE

PROJECT BOUNDARY
PROPERTY LINE
RIGHT OF WAY
EASEMENT
CURB AND GUTTER
CENTERLINE
SANITARY SEWER
SANITARY SEWER MANHOLE
SANITARY LATERAL
SANITARY SEWER CLEAN OUT
STORM DRAIN LINE
STORM DRAIN PERFORATED LINE
STORM DRAIN MANHOLE
STORM DRAIN CLEAN OUT
STORM DRAIN CURB INLET
STORM DRAIN FIELD INLET (2X2)
STORM DRAIN JUNCTION BOX (2X2)
W/ BOLTED DOWN SOLID COVER
RETAINING WALL WITH SUBDRAIN
AND WEEDPILES. SEE DETAIL
ON GRADING PLAN

STORM DRAIN	TOWN OF LOS GATOS
SANITARY SEWER	WEST VALLEY SANITARY DISTRICT
WATER	SAN JOSE WATER CO.
GAS/ELECTRIC	PG&E

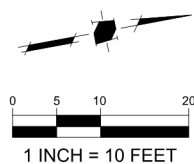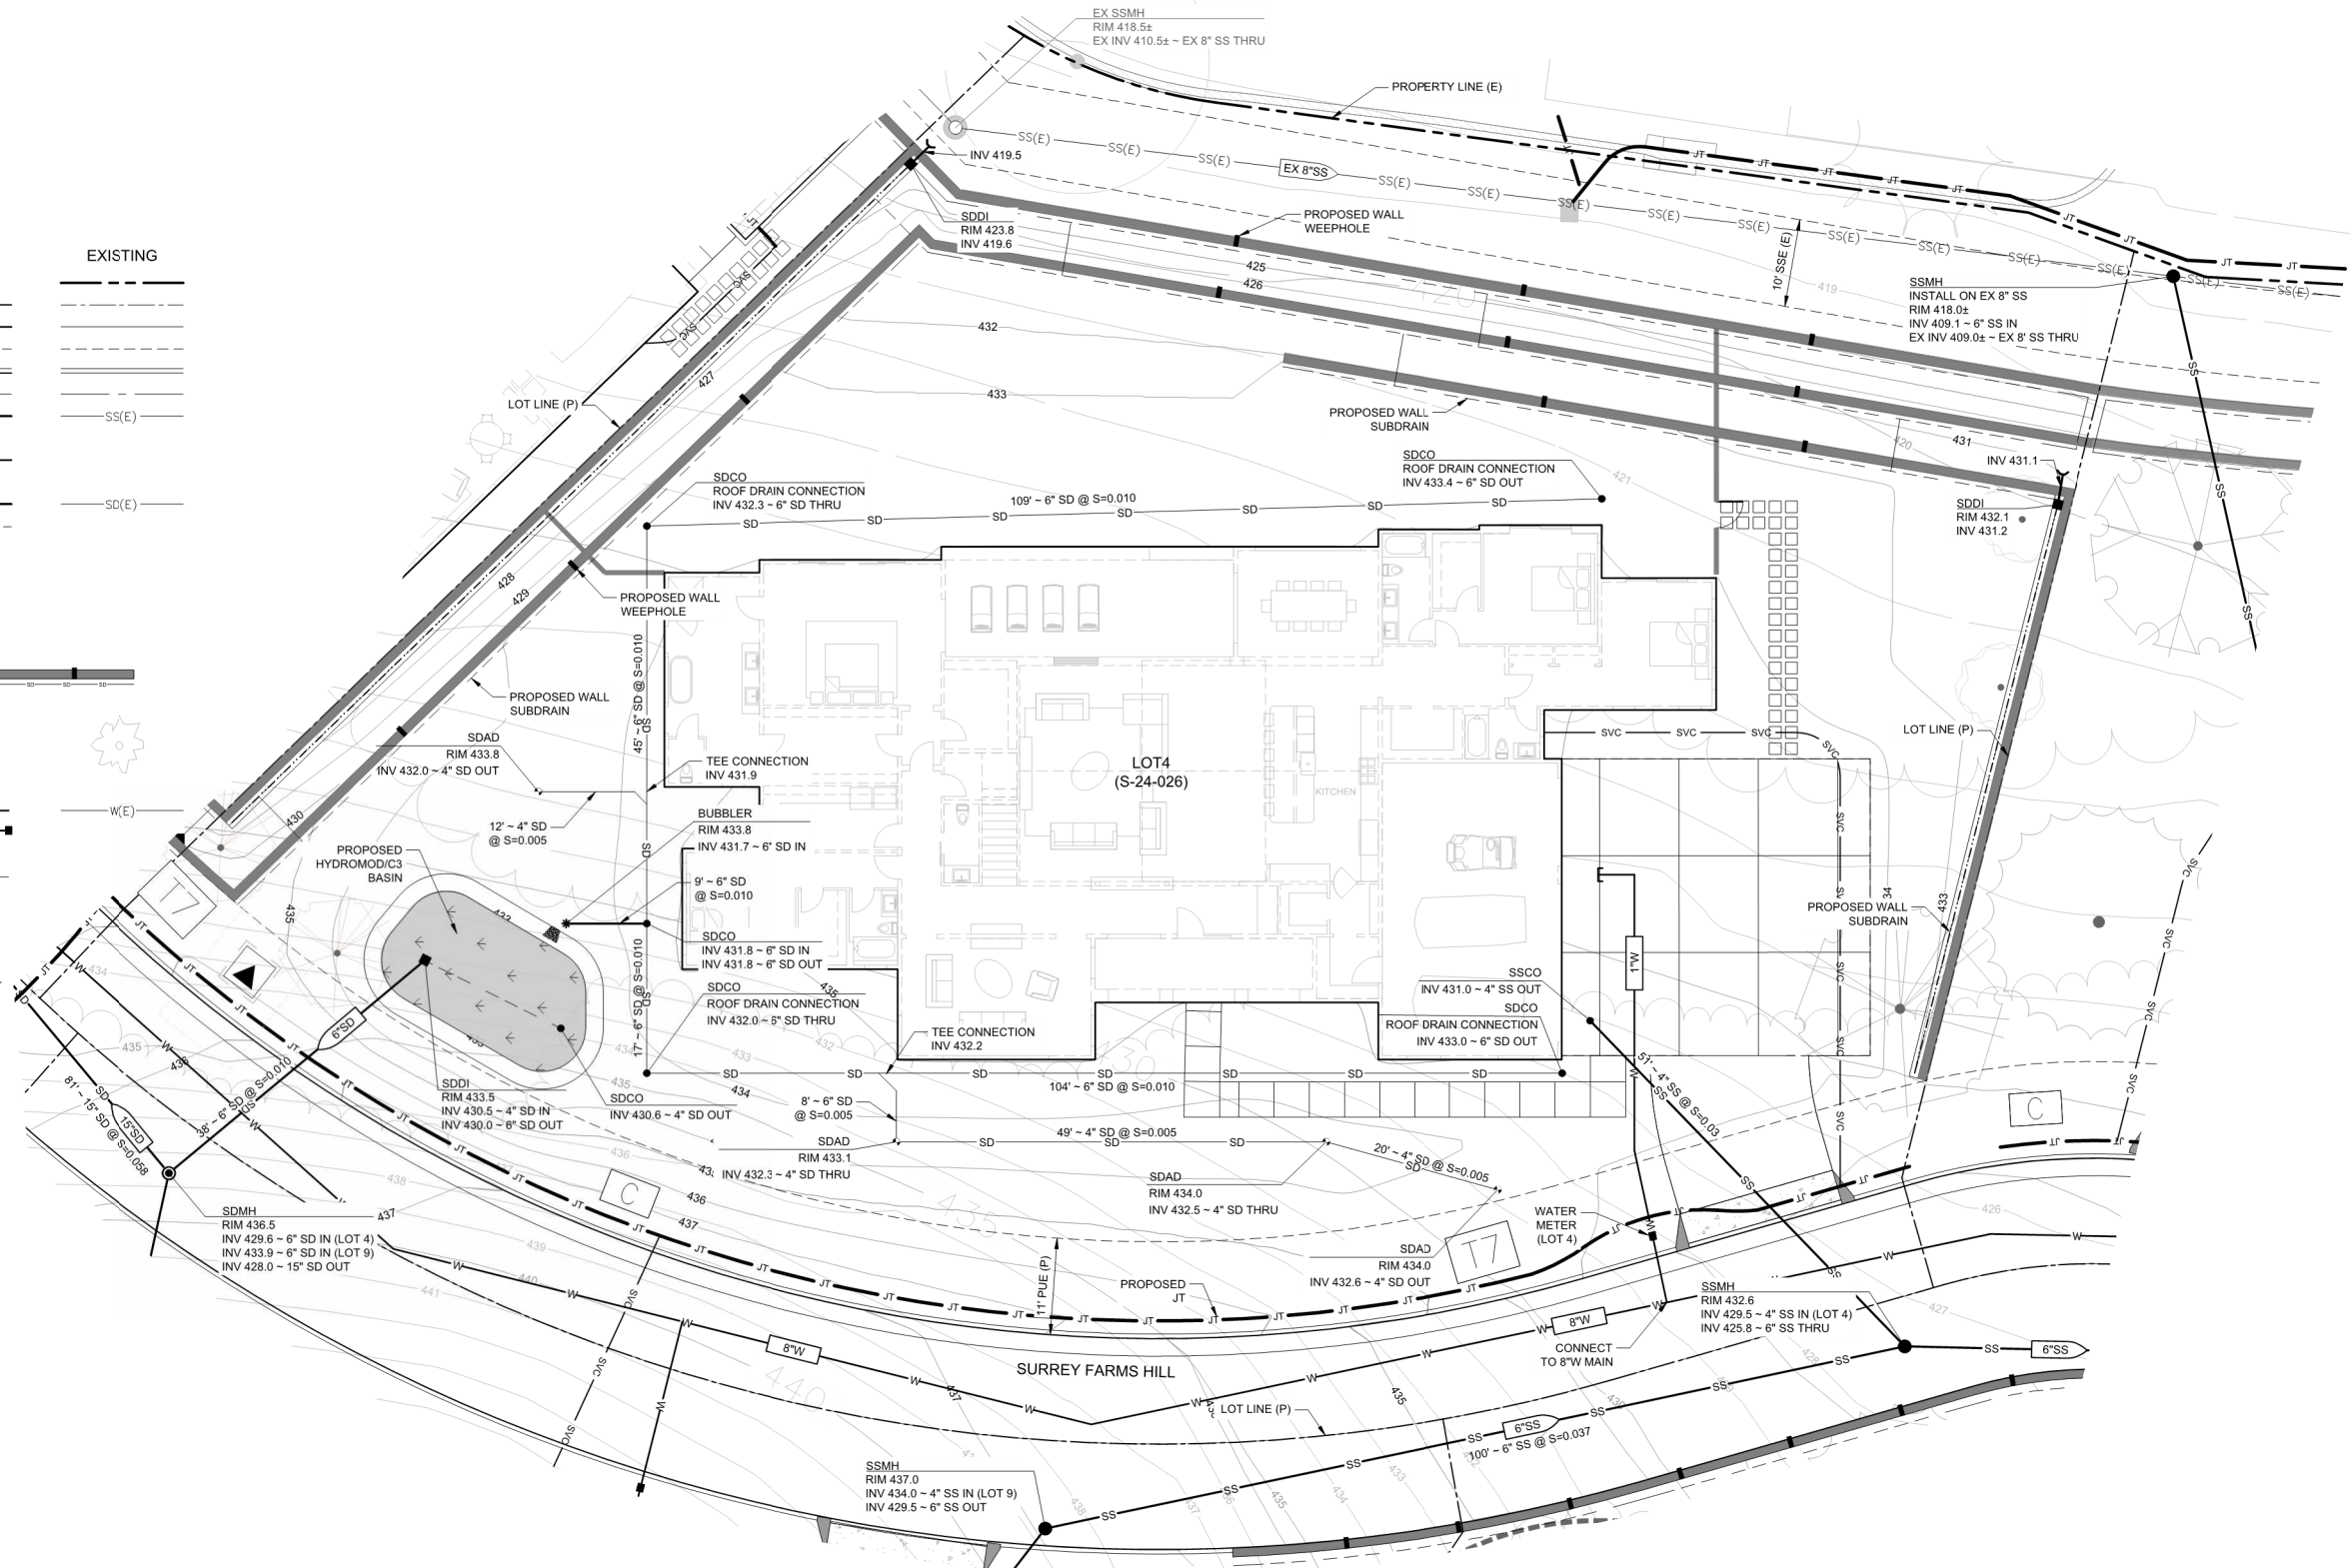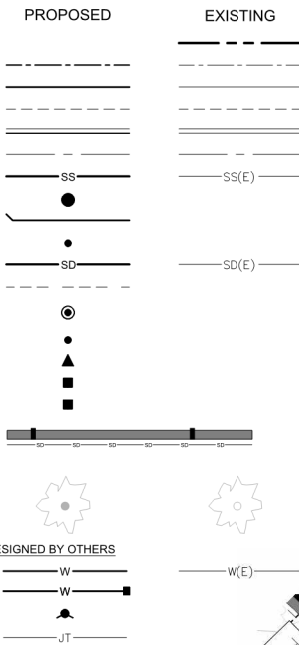

SURREY FARM ESTATES
LOT 4 (S-24-026)
178 TWIN OAKS DRIVE
ARCHITECTURE & SITE REVIEW

9/15/2025	PER CITY COMMENTS
7/25/2025	PER CITY COMMENTS
4/18/2025	PER CITY COMMENTS
3/31/2025	PER CITY COMMENTS
1/8/2025	PER CITY COMMENTS
D	DATE
	DESCRIPTION
PROJECT NO: 4185.10	
ADD DWG FILE: 418510UT_LWT_DWG	
DESIGNED BY:	RH
DRAWN BY:	NW
CHECKED BY:	RH
DATE:	MAY 31ST, 2024
SCALE:	1" = 10'
	

4.0

LEGEND

PROJECT BOUNDARY	---
LOT LINE	---
EASEMENT	---
STORM DRAIN PIPE	SD SD SD
STORM DRAIN PIPE (EXISTING)	SD(E) SD(E)
STORM DRAIN MANHOLE	●
STORM DRAIN MANHOLE (EXISTING)	●
CURB INLET	▼
STORM DRAIN INLET	■
STORM DRAIN INLET (EXISTING)	■
STORM DRAIN CLEANOUT AT DOWNSPOUT	•
BUBBLER BOX	*
DIRECTION OF SURFACE DRAINAGE	→
DRAINAGE MANAGEMENT AREA	DMA#
BIORETENTION AREA	■
PERVIOUS PAVERS	■
RIPIARIAN	---



HYDROMODIFICATION NOTE:

1. REFER TO THE "SUMMARY OF BAHM MODELING FOR THE SURREY FARM PROJECT" REPORT FOR HYDROMODIFICATION AND STORMWATER TREATMENT DESIGN ASSUMPTIONS AND SUMMARY OF RESULTS.






2. Project Size

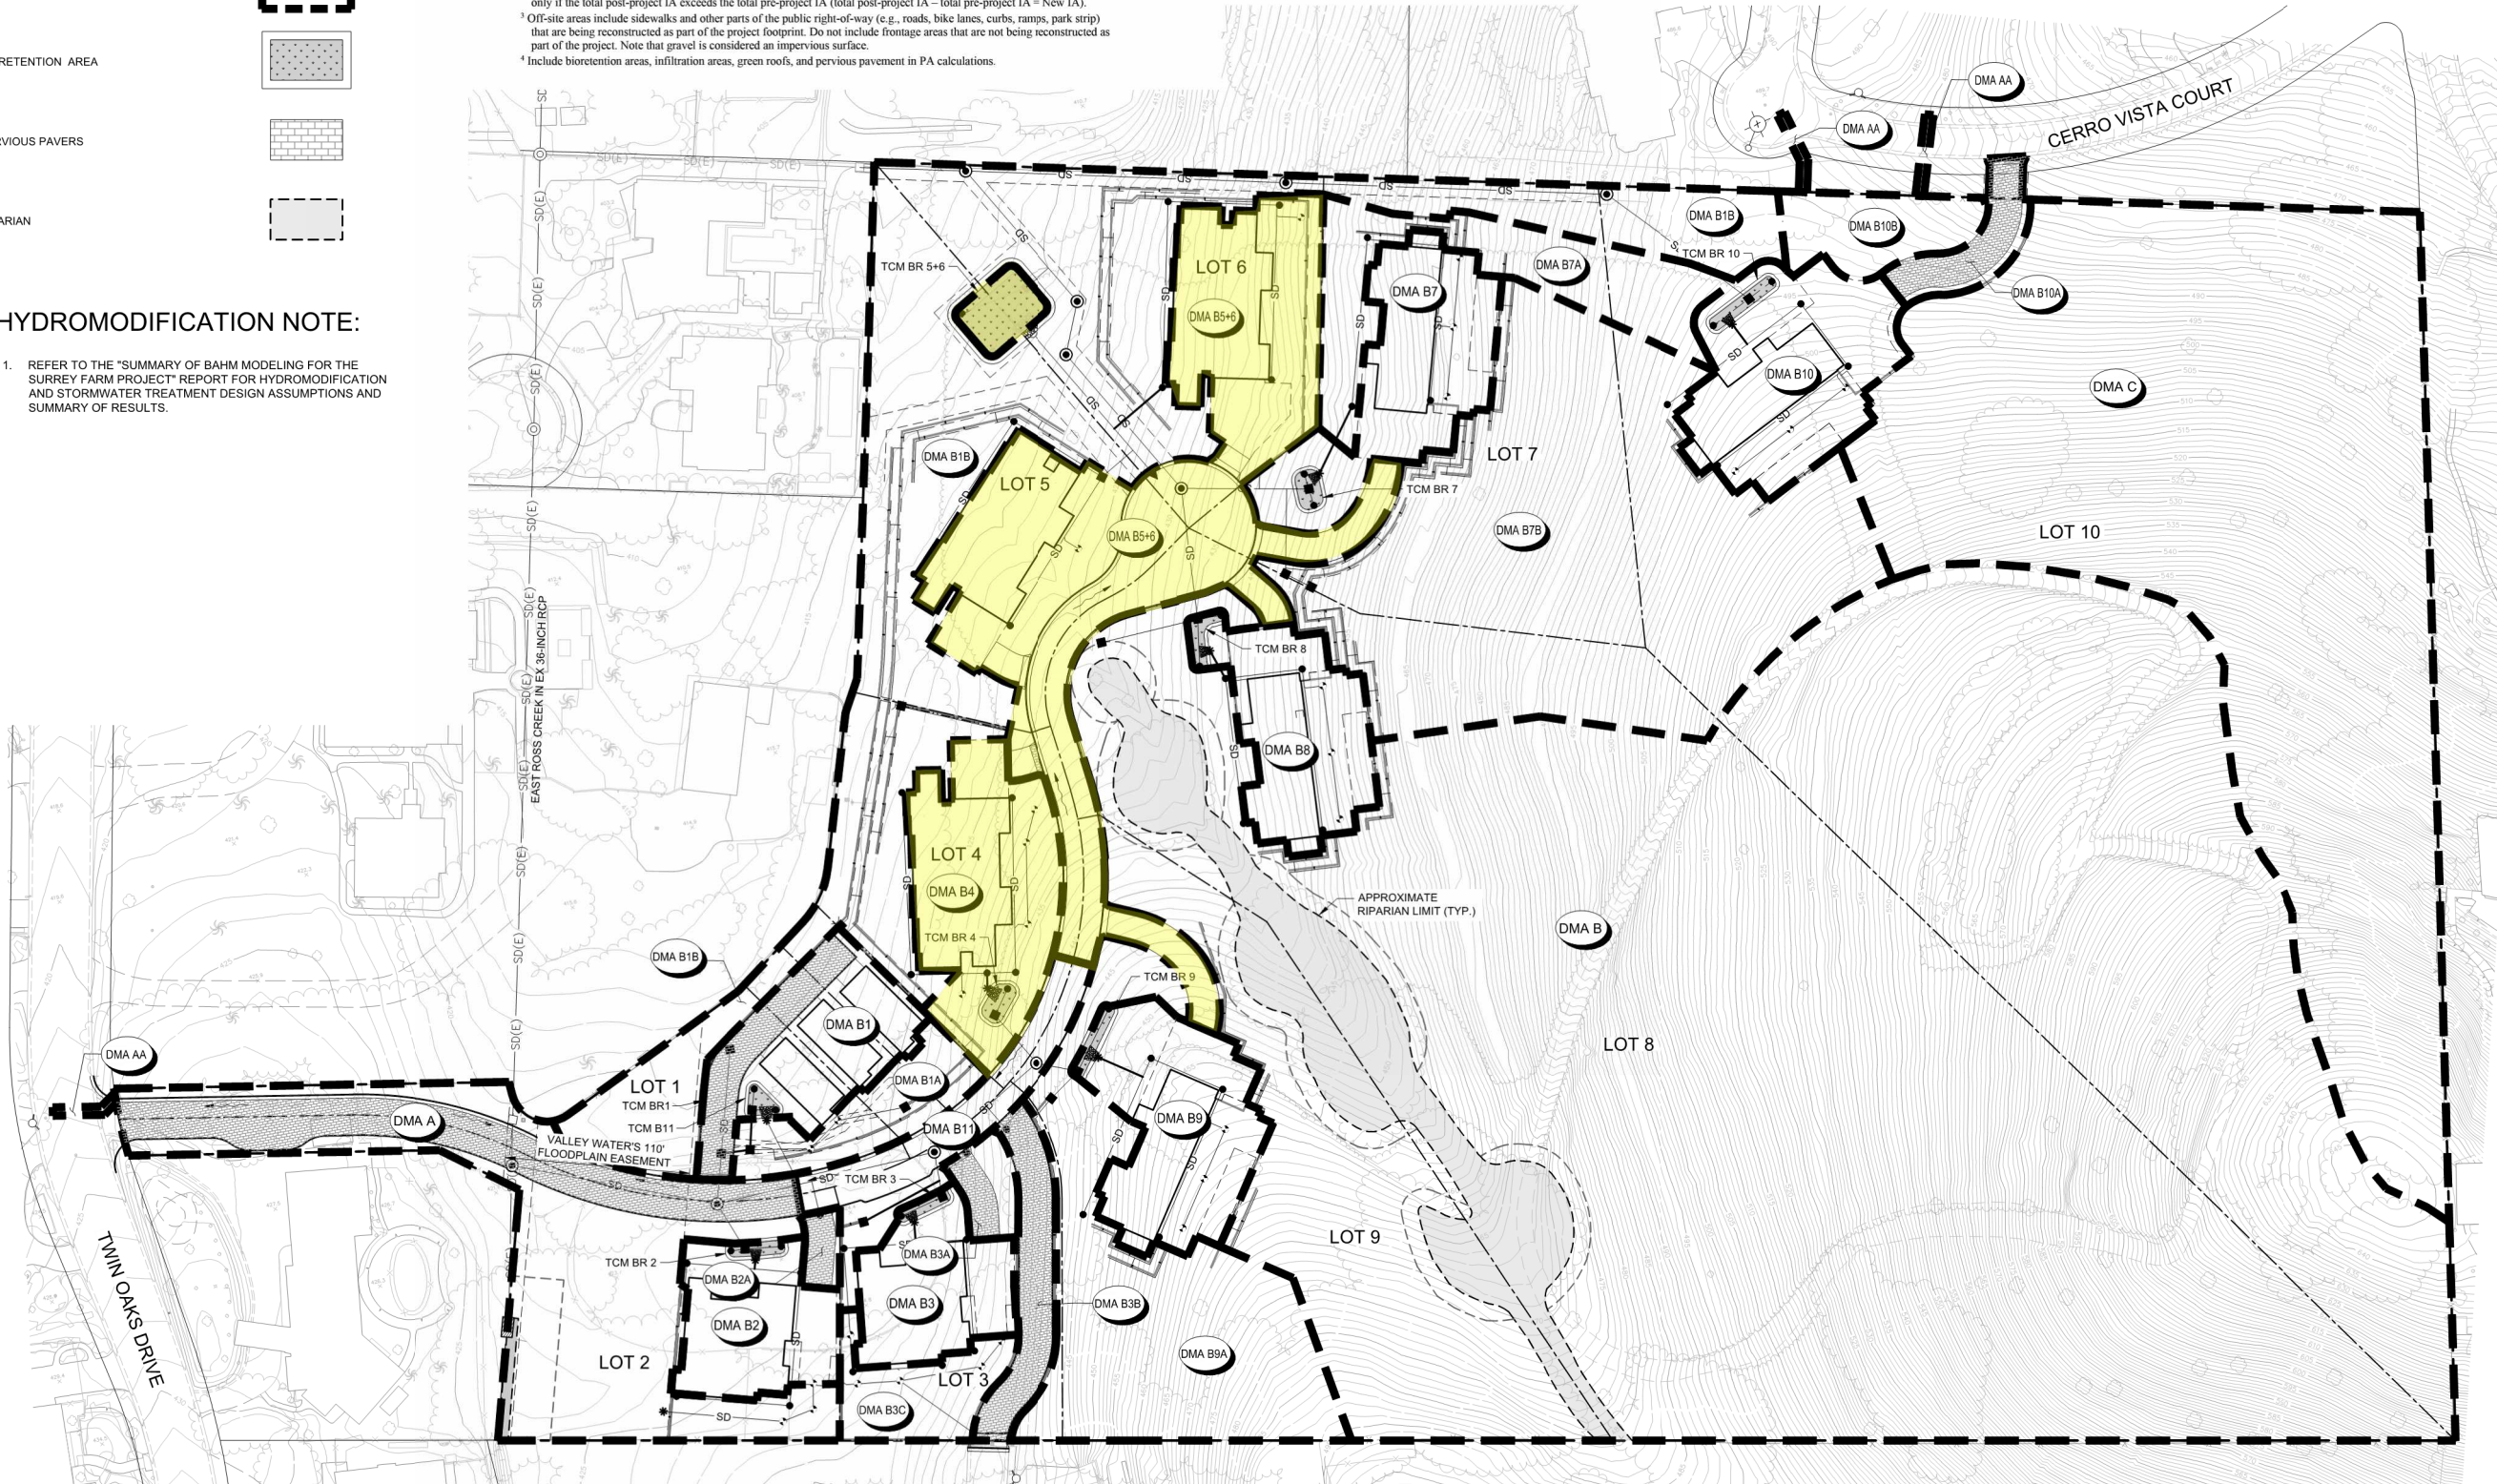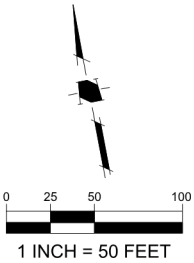a. Total Site Area: 765,552 (ft ²)		b. Total Land Area Disturbed During Construction: 242,482 (ft ²) (including clearing, grading, stockpiling, or excavating)			
Project Totals	Total Existing (Pre-project) Area (ft ²)	Existing Area Retained ¹ (ft ²)	Existing Area Replaced ² (ft ²)	New Area Created ³ (ft ²)	Total Post-Project Area (ft ²)
Impervious Area (IA)					
c. Total on-site IA	0	0	0	96,692	96,692
d. Total off-site IA ³	694	694	694	0	694
e. Total project IA	694	0	694	96,692	97,386
f. Total new and replaced IA				97,386	
Pervious Area (PA)⁴					
g. Total on-site PA	764,361				667,669
h. Total off-site PA ³	497				497
i. Total project PA	764,858				668,166
j. Total Project Area (2.e.+2.i.)	765,552				765,552
k. Percent Replacement of IA in Redevelopment Projects: (Total Existing IA Replaced ÷ Total Existing IA) x 100%				100	%

- ¹"Retained" means to leave existing IA in place. An IA that receives surface treatment (e.g., pavement resurfacing/slurry seal/grind) only is considered "retained". This category does not apply to off-site areas.
- ²The "new" and "replaced" IA are based on the total project area and not specific locations within the project. Constructed IA on a project that does not exceed the total pre-project IA will be considered "replaced" IA. A project will have "new" IA only if the total post-project IA exceeds the total pre-project IA (total post-project IA - total pre-project IA = New IA).
- ³Off-site areas include sidewalks and other parts of the public right-of-way (e.g., roads, bike lanes, curbs, ramps, park strip) that are being reconstructed as part of the project footprint. Do not include frontage areas that are not being reconstructed as part of the project. Note that gravel is considered an impervious surface.
- ⁴Include bioretention areas, infiltration areas, green roofs, and pervious pavement in PA calculations.



SURREY FARM ESTATES
LOT 4 (S-24-026)
178 TWIN OAKS DRIVE
ARCHITECTURE & SITE REVIEW

	9/15/2025	PER CITY COMMENTS
	7/25/2025	PER CITY COMMENTS
	4/18/2025	PER CITY COMMENTS
	3/31/2025	PER CITY COMMENTS
	1/8/2025	PER CITY COMMENTS
NO	DATE	DESCRIPTION
PROJECT NO:		4185.
CAD DWG FILE:		418510SW_LOT 4.DWG
DESIGNED BY:		MD
DRAWN BY:		NW
CHECKED BY:		RH
DATE:		MAY 31ST, 2024
SCALE:		1" = 50'
© HHM		

STORMWATER CONTROL PLAN

PROJECT SITE INFORMATION:

1. SOILS TYPE: C (SANDY LOAM)
2. GROUND WATER DEPTH: 30' - 50'
3. NAME OF RECEIVING BODY: GUADALUPE CREEK
4. FLOOD ZONE: X
5. FLOOD ELEVATION (IF APPLICABLE): N/A

OPERATION AND MAINTENANCE INFORMATION:

- I. PROPERTY INFORMATION:
- I.A. PROPERTY ADDRESS:
- 178 TWIN OAKS DRIVE
- LOS GATOS, CA, 95032
- I.B. PROPERTY OWNER:
- JEFFREY L DODGE EXEMPT TRUST
- II. RESPONSIBLE PARTY FOR MAINTENANCE:
- II.A. CONTACT:
- LARRY DODGE
- II.B. PHONE NUMBER OF CONTACT:
- 858-243-7768
- II.C. EMAIL:
- loddodge@gmail.com
- II.D. ADDRESS:
- PO BOX 2029
- RANCHO SANTA FE, CA 92067

SOURCE CONTROL MEASURES:

1. BENEFICIAL LANDSCAPING.
2. MAINTENANCE (PAVEMENT SWEEPING, CATCH BASIN CLEANING, GOOD HOUSEKEEPING).
3. STORM DRAIN LABELING.

SITE DESIGN MEASURES:

1. MINIMIZE LAND DISTURBED
2. MINIMUM-IMPACT STREET OR PARKING LOT DESIGN
3. PERVIOUS PAVEMENT
4. OTHER SELF-TREATING AREA
5. PRESERVE OPEN SPACE
6. PROTECTED RIPARIAN AND WETLAND AREAS/BUFFERS

BIOTREATMENT SOIL REQUIREMENTS

- BIOTRETENTION SOIL MIX SHALL MEET THE REQUIREMENTS AS OUTLINED IN APPENDIX C OF THE C3 STORM WATER HANDBOOK AND SHALL BE A MIXTURE OF FINE SAND AND COMPOST MEASURED ON A VOLUME BASIS OF 60-70% SAND AND 30-40% COMPOST. CONTRACTOR TO REFER TO APPENDIX C FOR SAND AND COMPOST MATERIAL SPECIFICATIONS. CONTRACTOR MAY OBTAIN A COPY OF THE C3 HANDBOOK AT: [HTTPS://CLEANWATER.SCCGOV.ORG/SITES/GFILES/EXJCPB461/FILES/SCVURPPP_C.PDF](https://CLEANWATER.SCCGOV.ORG/SITES/GFILES/EXJCPB461/FILES/SCVURPPP_C.PDF)
- PRIOR TO ORDERING THE BIOTREATMENT SOIL MIX OR DELIVERY TO THE PROJECT SITE, CONTRACTOR SHALL PROVIDE A BIOTREATMENT SOIL MIX SPECIFICATION CHECKLIST, COMPLETED BY THE SOIL MIX SUPPLIER AND CERTIFIED TESTING LAB.


Drainage Management Area (DMA) Summary Table

Complete the information below at the Building Permit stage for Regulated C3 Projects and Non-Regulated Green Stormwater Infrastructure Projects

Project Name	Surrey Farm Estates
APN #	532-16-006
Project Address:	Twin Oaks Drive, Los Gatos
Cross Streets:	Longmeadow Drive

Drainage Area #	Impervious Area (ft ²)	Pervious Area (ft ²)	Site Design Measures or Stormwater Treatment Measures	Hydraulic Sizing Criteria Used
A	1233	31502	Self-treating areas	Not Applicable
AA	694	0		Not Applicable
B	0	310011	Self-treating areas	Not Applicable
B1	3852	6148	Self-retaining areas	Not Applicable
B1A	0	5570	Self-treating areas	Not Applicable
B1B	0	65296	Self-treating areas	Not Applicable
B2	5191	2662	Bioretention area – lined* with underdrain	3: Combination Flow and Volume Design Method
B2A	0	999	Self-treating areas	Not Applicable
B3	5320	2126	Bioretention area – lined* with underdrain	3: Combination Flow and Volume Design Method
B3A	0	1926	Self-treating areas	Not Applicable
B3B	0	4839	Self-treating areas	Not Applicable
B3C	0	4886	Self-treating areas	Not Applicable
B4	6809	6595	Bioretention area – lined* with underdrain	3: Combination Flow and Volume Design Method
B5+6	31608	10762	Bioretention area – lined* with underdrain	3: Combination Flow and Volume Design Method
B7	8946	3084	Bioretention area – lined* with underdrain	3: Combination Flow and Volume Design Method
B7A	0	11272	Self-treating areas	Not Applicable
B7B	0	55461	Self-treating areas	Not Applicable
B8	8938	723	Bioretention area – lined* with underdrain	3: Combination Flow and Volume Design Method
B9	8936	2667	Bioretention area – lined* with underdrain	3: Combination Flow and Volume Design Method
B9A	0	24762	Self-treating areas	Not Applicable
B10	10155	2995	Bioretention area – lined* with underdrain	3: Combination Flow and Volume Design Method
B10A	0	2945	Self-treating areas	Not Applicable
B10B	0	4856	Self-treating areas	Not Applicable
B11	5704	1772	Bioretention area – lined* with underdrain	3: Combination Flow and Volume Design Method
C	0	104307	Self-treating areas	Not Applicable
TOTAL	97386	668166		

*"Lined" refers to an impermeable liner placed on the bottom of a bioretention area, such that no infiltration into native soil occurs.

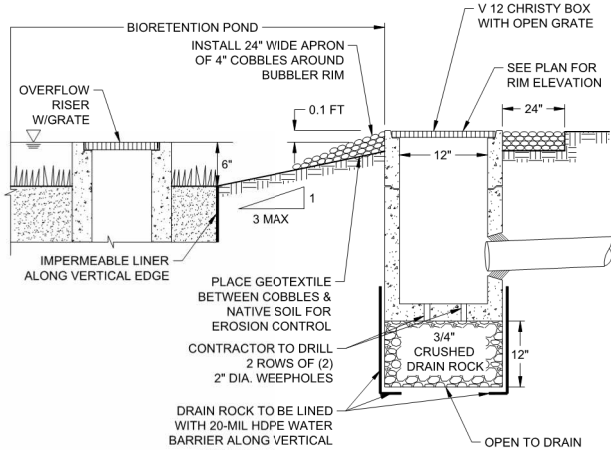

2

BUBBLER BOX DETAIL

N.T.S.

TABLE 1
ROUTINE MAINTENANCE ACTIVITIES FOR BIOTRETENTION AREAS

NO.	MAINTENANCE TASK	FREQUENCY OF TASK
1	REMOVE OBSTRUCTIONS, WEEDS, DEBRIS AND TRASH FROM BIOTRETENTION AREA AND ITS INLETS AND OUTLETS; AND DISPOSE OF PROPERLY.	QUARTERLY, OR AS NEEDED AFTER STORM EVENTS
2	INSPECT BIOTRETENTION AREA FOR STANDING WATER. IF STANDING WATER DOES NOT DRAIN WITHIN 2-3 DAYS, TILL AND REPLACE THE SURFACE BIOTREATMENT SOIL WITH THE APPROVED SOIL MIX AND REPLANT.	QUARTERLY, OR AS NEEDED AFTER STORM EVENTS
3	CHECK UNDERDRAINS FOR CLOGGING. USE THE CLEANOUT RISER TO CLEAN ANY CLOGGED UNDERDRAINS.	QUARTERLY, OR AS NEEDED AFTER STORM EVENTS
4	MAINTAIN THE IRRIGATION SYSTEM AND ENSURE THAT PLANTS ARE RECEIVING THE CORRECT AMOUNT OF WATER (IF APPLICABLE).	QUARTERLY
5	ENSURE THAT THE VEGETATION IS HEALTHY AND DENSE ENOUGH TO PROVIDE FILTERING AND PROTECT SOILS FROM EROSION. PRUNE AND WEED THE BIOTRETENTION AREA. REMOVE AND/OR REPLACE ANY DEAD PLANTS.	ANNUALLY, BEFORE THE WET SEASON BEGINS
6	USE COMPOST AND OTHER NATURAL SOIL AMENDMENTS AND FERTILIZERS INSTEAD OF SYNTHETIC FERTILIZERS, ESPECIALLY IF THE SYSTEM USES AN UNDERDRAIN.	ANNUALLY, BEFORE THE WET SEASON BEGINS
7	CHECK THAT MULCH IS AT APPROPRIATE DEPTH (2 - 3 INCHES PER SOIL SPECIFICATIONS) AND REPLENISH AS NECESSARY BEFORE WET SEASON BEGINS. IT IS RECOMMENDED THAT 2" - 3" OF ARBOR MULCH BE REAPPLIED EVERY YEAR.	ANNUALLY, BEFORE THE WET SEASON BEGINS
8	INSPECT THE ENERGY DISSIPATION AT THE INLET TO ENSURE IT IS FUNCTIONING ADEQUATELY, AND THAT THERE IS NO SCOUR OF THE SURFACE MULCH. REMOVE ACCUMULATED SEDIMENT.	ANNUALLY, BEFORE THE WET SEASON BEGINS
9	INSPECT OVERFLOW PIPE TO ENSURE THAT IT CAN SAFELY CONVEY EXCESS FLOWS TO A STORM DRAIN. REPAIR OR REPLACE DAMAGED PIPING.	ANNUALLY, BEFORE THE WET SEASON BEGINS
10	REPLACE BIOTREATMENT SOIL AND MULCH, IF NEEDED. CHECK FOR STANDING WATER, STRUCTURAL FAILURE AND CLOGGED OVERFLOWS. REMOVE TRASH AND DEBRIS. REPLACE DEAD PLANTS.	ANNUALLY, BEFORE THE WET SEASON BEGINS
11	INSPECT BIOTRETENTION AREA USING THE ATTACHED INSPECTION CHECKLIST.	ANNUALLY, BEFORE THE WET SEASON

TABLE 2
ROUTINE MAINTENANCE ACTIVITIES FOR PERVIOUS PAVEMENT

NO.	MAINTENANCE TASK	FREQUENCY OF TASK
1	CHECK FOR SEDIMENT AND DEBRIS ACCUMULATION. PREVENT SOIL FROM WASHING OR BLOWING ONTO THE PAVEMENT. DO NOT STORE SAND, SOIL, MULCH OR OTHER LANDSCAPING MATERIALS ON PERVIOUS PAVEMENT SURFACES.	TWO TO FOUR TIMES ANNUALLY
2	CONDUCT PREVENTATIVE SURFACE CLEANING, USING COMMERCIALY AVAILABLE REGENERATIVE AIR OR VACUUM SWEEPERS, TO REMOVE SEDIMENT AND DEBRIS.	TWO TO FOUR TIMES ANNUALLY
3	INSPECT FOR ANY SIGNS OF PAVEMENT FAILURE. REPAIR ANY SURFACE DEFORMATIONS OR BROKEN PAVERS. REPLACE MISSING JOINT FILLER IN PICP.	TWO TO FOUR TIMES ANNUALLY
4	CHECK FOR STANDING WATER ON THE PAVEMENT SURFACE WITHIN 30 MINUTES AFTER A STORM EVENT.	TWO TO FOUR TIMES ANNUALLY
5	INSPECT UNDERDRAIN OUTLETS AND CLEANOUTS, PREFERABLY BEFORE THE WET SEASON. REMOVE TRASH/DEBRIS.	TWO TO FOUR TIMES ANNUALLY
6	REMOVE SEDIMENT AND DEBRIS ACCUMULATION ON PERVIOUS PAVEMENT.	TWO TO FOUR TIMES ANNUALLY
7	REMOVE WEEDS. MOW VEGETATION IN GRID PAVEMENTS (SUCH AS TURF BLOCK) AS NEEDED.	AS NEEDED
8	PERFORM RESTORATIVE SURFACE CLEANING WITH A VACUUM SWEEPER, AND/OR RECONSTRUCTION OF PART OF THE PERVIOUS SURFACE TO RESTORE SURFACE PERMEABILITY AS NEEDED. REPLENISH AGGREGATE IN PICP JOINTS OR GRIDS AS NEEDED AFTER RESTORATIVE SURFACE CLEANING.	AS NEEDED
9	POWER WASHING WITH SIMULTANEOUS VACUUMING ALSO CAN BE USED TO RESTORE SURFACE INFILTRATION TO HIGHLY CLOGGED AREAS OF PERVIOUS CONCRETE, POROUS ASPHALT OR PICP, BUT IS NOT RECOMMENDED FOR GRID PAVEMENTS.	AS NEEDED
10	INSPECT PERVIOUS PAVING AREA USING THE ATTACHED INSPECTION CHECKLIST.	QUARTERLY OR AS NEEDED

BIOTRETENTION & FLOW-THROUGH PLANTER NOTES:

1. SEE GRADING PLAN FOR BASIN FOOTPRINT AND DESIGN ELEVATIONS.
2. PLACE 3 INCHES OF COMPOSTED, NON-FLOATABLE MULCH IN AREAS BETWEEN STORMWATER PLANTINGS AND SIDE SLOPE.
3. SEE LANDSCAPE PLAN FOR MULCH, PLANT MATERIALS AND IRRIGATION REQUIREMENTS
4. CURB CUTS SHALL BE A MINIMUM 18" WIDE AND SPACED AT MAXIMUM 10' O.C. INTERVALS AND SLOPED TO DIRECT STORMWATER TO DRAIN INTO THE BASIN. CURB CUTS SHALL ALSO NOT BE PLACED INLINE WITH OVERFLOW CATCH BASIN. SEE GRADING PLAN FOR MORE DETAIL ON LOCATIONS OF CURB CUTS.
5. A MINIMUM 0.2' DROP BETWEEN STORM WATER ENTRY POINT (I.E. CURB OPENING, FLUSH CURB, ETC.) AND ADJACENT LANDSCAPE FINISHED GRADE.
6. DO NOT COMPACT NATIVE SOIL / SUBGRADE AT BOTTOM OF BASIN. LOOSEN SOIL TO 12" DEPTH.


PERVIOUS PAVER REQUIREMENTS

CONTRACTOR OR PERMITEE SHALL:

- PROVIDE CERTIFICATION FROM THE PAVER MANUFACTURER THAT THE PAVERS MEET THE REQUIREMENTS OF THE C3 STORMWATER HANDBOOK FOR PERVIOUS PAVERS. THIS INCLUDES, BUT IS NOT LIMITED TO, HAVING A MINIMUM SURFACE INFILTRATION RATE OF 100"/HR WHEN TESTED IN ACCORDANCE WITH ASTM C1701.
- ONLY CONTRACTORS HOLDING CERTIFICATION OF COMPLETION IN THE INTERLOCKING CONCRETE PAVEMENT INSTITUTES PICP INSTALLER TECHNICIAN COURSE SHALL BE USED TO INSTALL THE PAVERS AND AT LEAST ONE FOREMAN WITH THIS CERTIFICATION MUST BE ON THE JOBSITE AT ALL TIMES DURING CONCRETE PAVER INSTALLATION.
- PROTECT THE EXCAVATED AREA FOR PERVIOUS PAVERS FROM EXCESSIVE COMPACTION DUE TO CONSTRUCTION TRAFFIC AND PROTECT THE FINISHED PAVEMENT FROM CONSTRUCTION TRAFFIC.

STANDARD STORMWATER CONTROL NOTES:



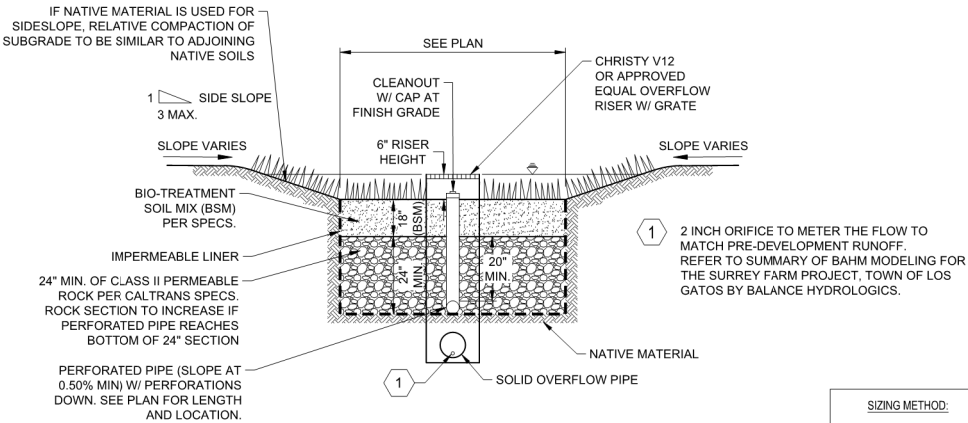


- STANDING WATER SHALL NOT REMAIN IN THE TREATMENT MEASURES FOR MORE THAN FIVE DAYS, TO PREVENT MOSQUITO GENERATION. SHOULD ANY MOSQUITO ISSUES ARISE, CONTACT THE SANTA CLARA VALLEY VECTOR CONTROL DISTRICT (DISTRICT). MOSQUITO LARVICIDES SHALL BE APPLIED ONLY WHEN ABSOLUTELY NECESSARY, AS INDICATED BY THE DISTRICT, AND THEN ONLY BY A LICENSED PROFESSIONAL OR CONTRACTOR. CONTACT INFORMATION FOR THE DISTRICT IS PROVIDED BELOW.
- DO NOT USE PESTICIDES OR OTHER CHEMICAL APPLICATIONS TO TREAT DISEASED PLANTS, CONTROL WEEDS OR REMOVED UNWANTED GROWTH. EMPLOY NON-CHEMICAL CONTROLS (BIOLOGICAL, PHYSICAL AND CULTURAL CONTROLS) TO TREAT A PEST PROBLEM. PRUNE PLANTS PROPERLY AND AT THE APPROPRIATE TIME OF YEAR. PROVIDE ADEQUATE IRRIGATION FOR LANDSCAPE PLANTS. DO NOT OVER WATER.




1

BIOTRETENTION BASIN W/ LINER

N.T.S.

	9/15/2025	PER CITY COMMENTS
	7/25/2025	PER CITY COMMENTS
	4/18/2025	PER CITY COMMENTS
	3/31/2025	PER CITY COMMENTS
	1/8/2025	PER CITY COMMENTS
NO	DATE	DESCRIPTION
PROJECT NO:		4185.
CAD DWG FILE:		418510SW_LOT 4.DWG
DESIGNED BY:		NWRH
DRAWN BY:		NW
CHECKED BY:		RH
DATE:		MAY 31ST, 2024
SCALE:		NOT TO SCALE
© HMM		

STORMWATER CONTROL AND HYDROMODIFICATION DETAILS

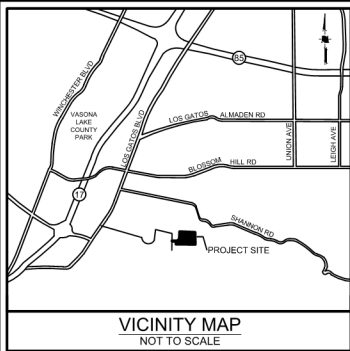

EROSION AND SEDIMENT CONTROL NOTES

- CONTRACTOR/OWNER:
JEFF CURRAN
1475 SARATOGA AVENUE
SAN JOSE, CA 95129
(408) 252-9131

IT SHALL BE THE OWNER'S RESPONSIBILITY TO MAINTAIN CONTROL OF THE ENTIRE CONSTRUCTION OPERATION AND TO KEEP THE ENTIRE SITE IN COMPLIANCE WITH THE SOIL EROSION CONTROL PLAN.
- CIVIL ENGINEER:
HMH ENGINEERS
1570 OAKLAND ROAD
SAN JOSE, CA 95131
ATTN: RAFAEL HERNANDEZ
408 487 2200
- THIS PLAN IS INTENDED TO BE USED FOR INTERIM EROSION AND SEDIMENT CONTROL ONLY AND IS NOT TO BE USED FOR FINAL ELEVATIONS OR PERMANENT IMPROVEMENTS.
- IT IS THE RESPONSIBILITY OF THE OWNER/CONTRACTOR TO ENSURE THAT NO MUD OR SILTATION LEAVES THE PROJECT SITE.
- INTERIM EROSION CONTROL MEASURES MUST BE COMPLETED AND IN PLACE BY OCTOBER 1.
- ALL INTERIM EROSION CONTROL MEASURES MUST BE CONTINUOUSLY MAINTAINED THROUGHOUT THE OCTOBER 1 TO APRIL 15 RAINY SEASON.
- CALL THE INSPECTION LINE AT (408) 399-5760 BY SEPTEMBER 15 FOR INSPECTION OF EROSION CONTROL DEVICES. CALL 24 HOURS IN ADVANCE. INCLUDE GRADING PERMIT NUMBER.
- IF EROSION CONTROL MEASURES ARE NOT IN PLACE AS REQUIRED OR NOT MAINTAINED, ALL WORK SHALL CEASE UNTIL EROSION CONTROL MEASURES ARE REMEDIATED.

BUILDING PAD PROTECTION NOTE:


- IF PAD WILL REMAIN WITHOUT BUILDING CONSTRUCTION DURING THE RAINY SEASON, THE PAD SHALL BE STABILIZED OR PROVIDED WITH AN EROSION BLANKET TO PROTECT THE BUILDING PAD.

EROSION CONTROL PLAN NOTE:

THIS WATER POLLUTION CONTROL PLAN MAY NOT COVER ALL THE SITUATIONS THAT ARISE DURING CONSTRUCTION DUE TO UNANTICIPATED FIELD CONDITIONS. THE CONTRACTOR SHALL IMPLEMENT BEST MANAGEMENT PRACTICES (BMPs) LISTED IN THE STORM WATER POLLUTION PREVENTION PLAN (SWPPP), AND SHALL IMPLEMENT AND MAINTAIN THE SWPPP FOR THE PROJECT IN FULL COMPLIANCE WITH THE REVISED STATE REGULATIONS TO CONTROL THE DISCHARGE OF STORMWATER POLLUTANTS.


LEGEND

- STANDARD INLET PROTECTION
- FIBER ROLL OR SILT FENCE (SEE PLAN)
- STABILIZED CONSTRUCTION ENTRANCE
- HYDROSEED DISTURBED AREA

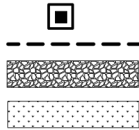

MAINTENANCE SCHEDULE

CONTROL	INSPECTION FREQUENCY	MAINTENANCE/REPAIR MEASURES
STABILIZED CONSTRUCTION ENTRANCE	WEEKLY & AFTER EACH RAIN	REPLACE GRAVEL MATERIAL WHEN VOIDS ARE PRESENT REMOVE ALL SEDIMENT DEPOSITED ON PAVED ROADWAYS WITHIN 24 HOURS REMOVE GRAVEL AT COMPLETION OF CONSTRUCTION
STORM DRAIN INLET PROTECTION	WEEKLY & AFTER EACH RAIN	REPLACE CLOGGED FILTER FABRIC IMMEDIATELY REMOVE SEDIMENT WHEN IT REACHES 1/2 THE HEIGHT OF THE FILTER
SEDIMENT BASIN	WEEKLY & AFTER EACH RAIN	REMOVE SEDIMENT WHEN THE SEDIMENT STORAGE ZONE IS HALF FULL REPAIR EROSION AS NECESSARY UNCLOG OUTLET RISER
HYDROSEED/HYDROMULCH EROSION CONTROL BLANKETS	PERIODICALLY DURING & AFTER EACH RAIN	PRIOR TO RESEEDING, REPAIR ALL RILLS AND GULLIES REMOVE SEDIMENT BUILDUP AT TOE OF SLOPES REAPPLY SEED AND/OR MULCH TO AREAS THAT HAVE BEEN REPAIRED, ERODED, OR ARE WITHOUT ADEQUATE VEGETATION DISLOCATED BLANKETS, NETS, OR MATS SHOULD BE REPAIRED OR REPLACED
STRAW ROLLS	WEEKLY & AFTER EACH RAIN	REPAIR WHENEVER STRAW ROLL IS DAMAGED REMOVE SEDIMENT WHEN IT REACHES 1/3 THE HEIGHT OF THE ROLLS ESPECIALLY IF HEAVY RAINS ARE EXPECTED

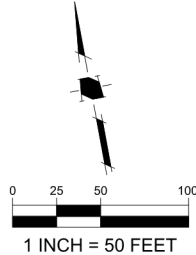

SURREY FARM ESTATES


LOT 4 (S-24-026)

178 TWIN OAKS DRIVE

ARCHITECTURE & SITE REVIEW



NO	DATE	DESCRIPTION
5	9/15/2025	PER CITY COMMENTS
4	7/25/2025	PER CITY COMMENTS
3	4/18/2025	PER CITY COMMENTS
2	3/31/2025	PER CITY COMMENTS
1	1/8/2025	PER CITY COMMENTS
PROJECT NO: 4185.10		
CAD DWG FILE: 418510EC_LOT 4.DWG		
DESIGNED BY: AWRH		
DRAWN BY: AV		
CHECKED BY: RH		
DATE: MAY 31ST, 2024		
SCALE: 1" = 50'		
© HMH		

EROSION CONTROL PLAN

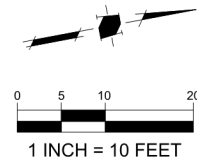

LEGEND

- STANDARD INLET PROTECTION
- FIBER ROLL OR SILT FENCE (SEE PLAN)
- STABILIZED CONSTRUCTION ENTRANCE
- HYDROSEED DISTURBED AREA

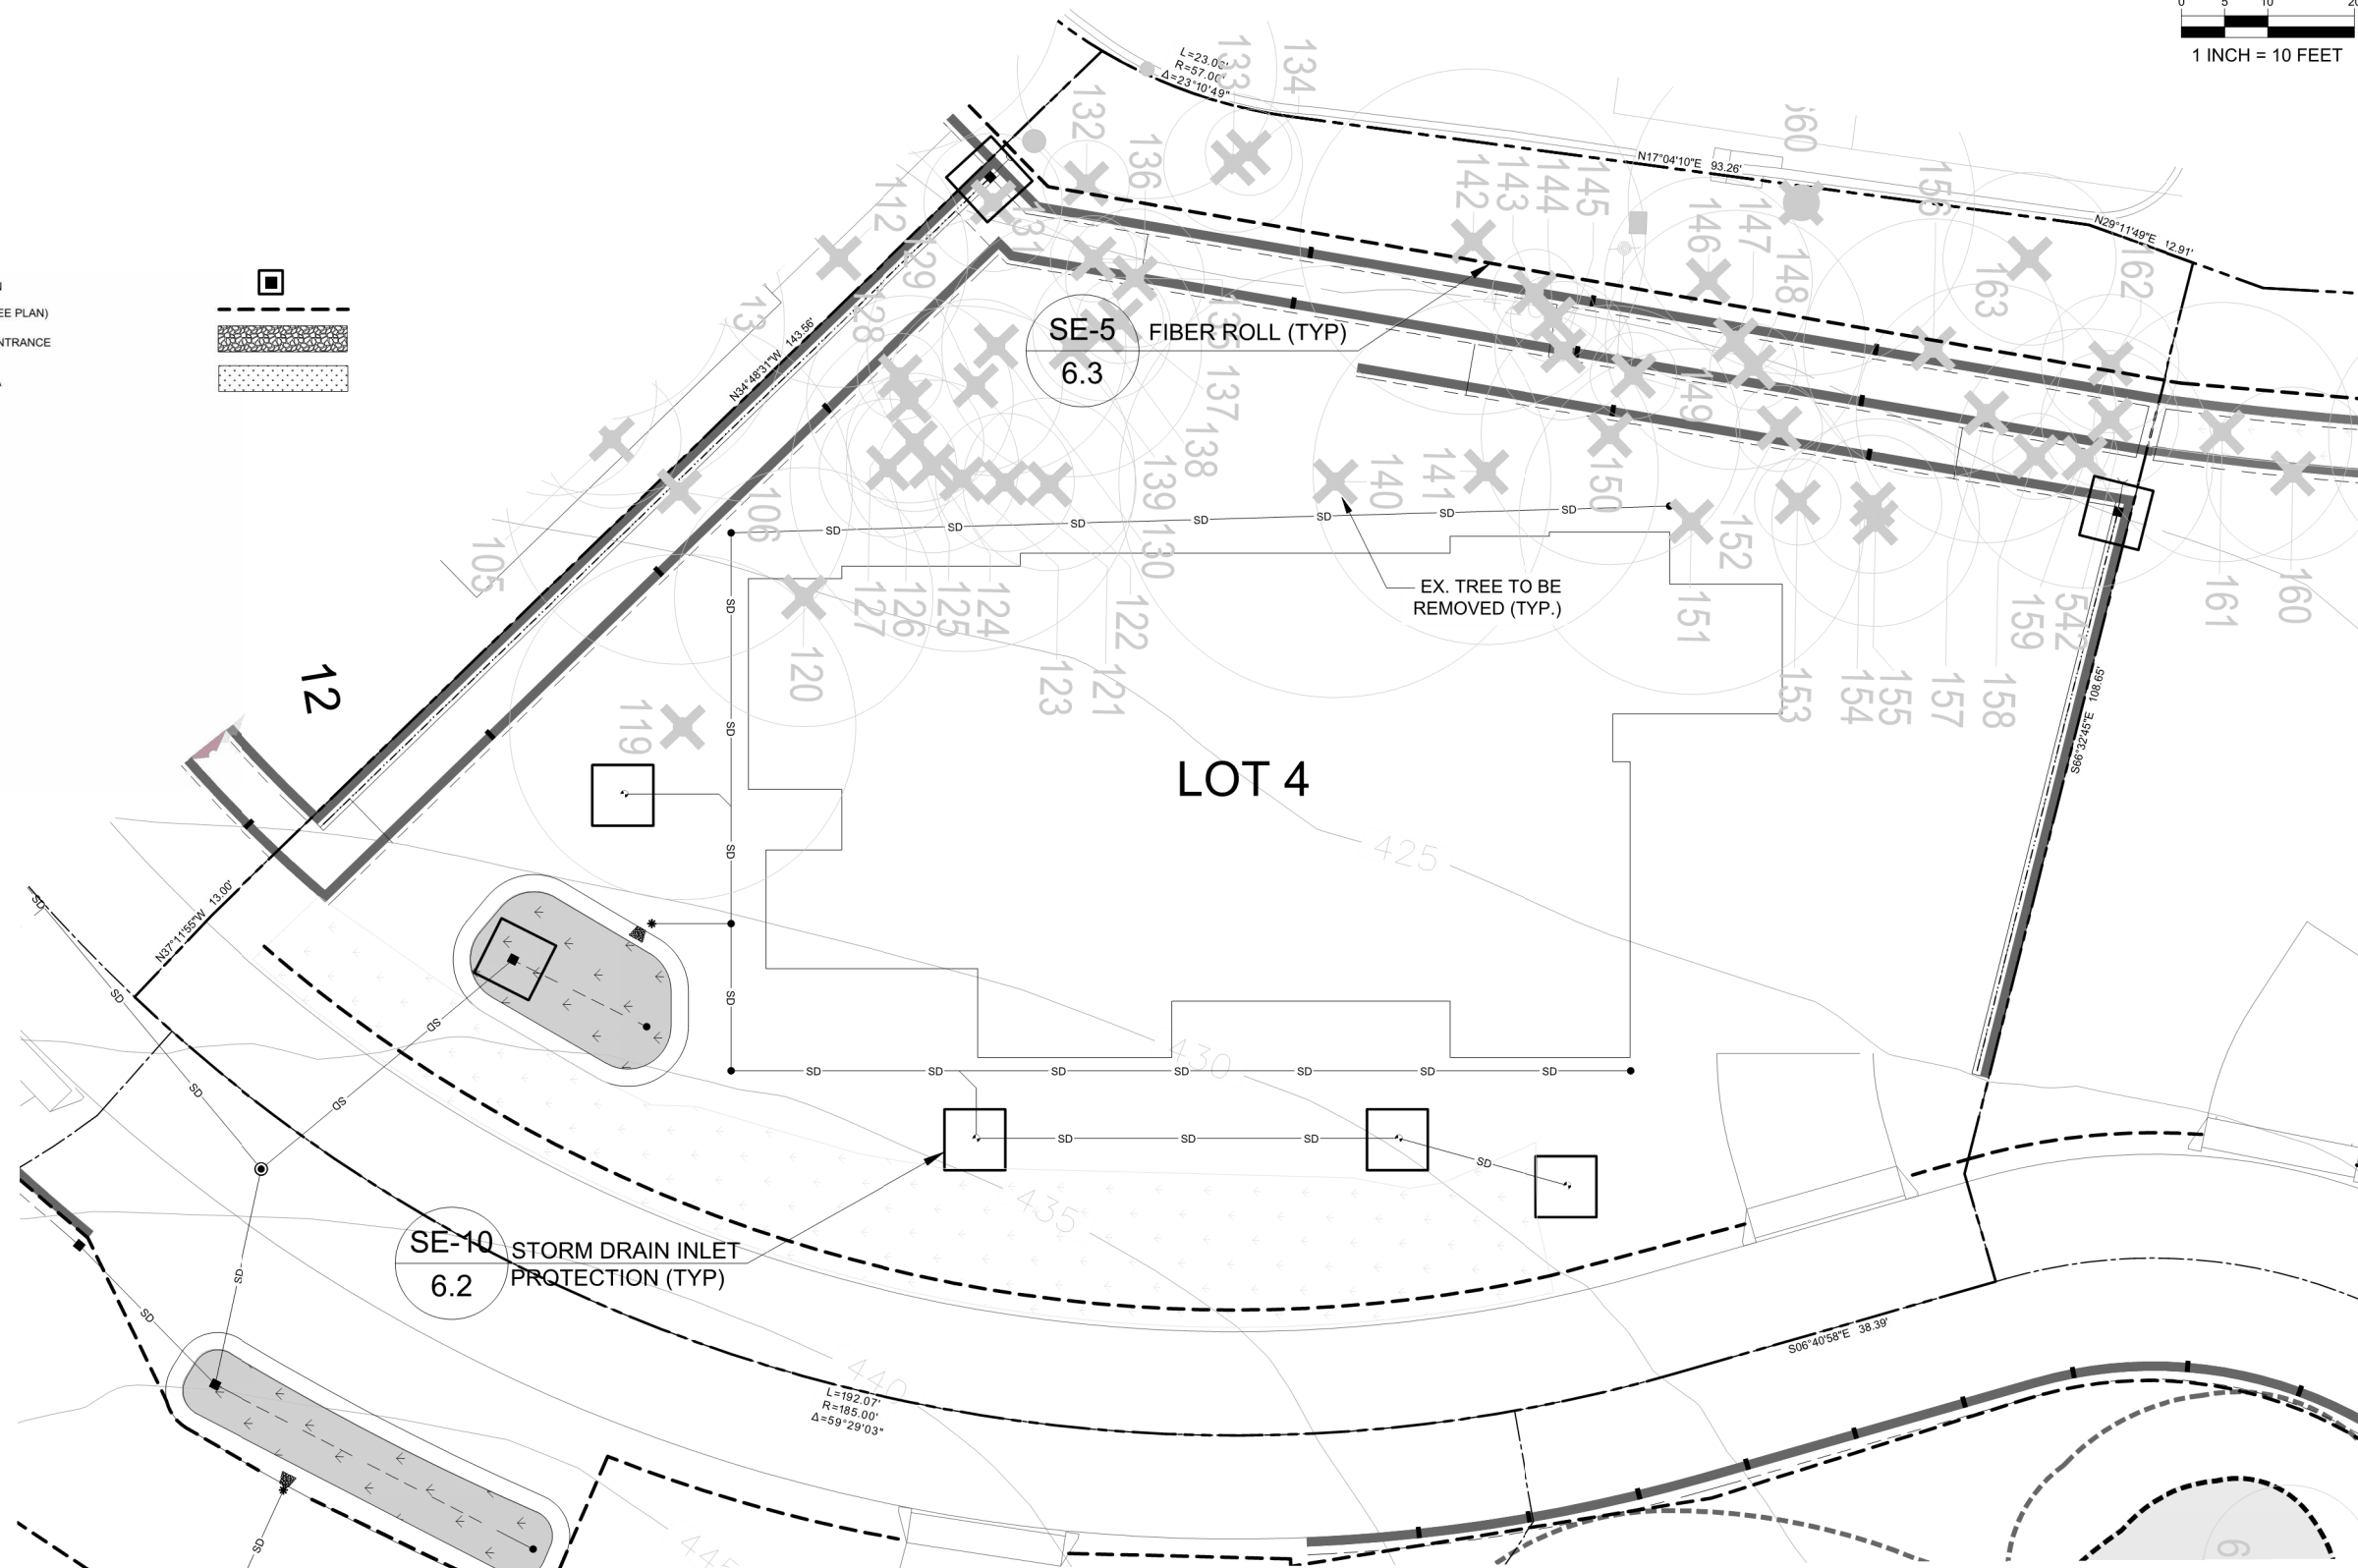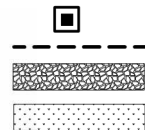

SURREY FARM ESTATES

LOT 4 (S-24-026)

178 TWIN OAKS DRIVE


ARCHITECTURE & SITE REVIEW

9/15/2025	PER CITY COMMENTS
7/25/2025	PER CITY COMMENTS
4/18/2025	PER CITY COMMENTS
3/31/2025	PER CITY COMMENTS
1/8/2025	PER CITY COMMENTS


NO.	DATE	DESCRIPTION
PROJECT NO:	4185.10	
CAD DWG FILE:	418510EC_LOT 4.DWG	
DESIGNED BY:	AV/RH	
DRAWN BY:	AV	
CHECKED BY:	RH	
DATE:	MAY 31ST, 2024	
SCALE:	1" = 10'	
©	HMH	

EROSION CONTROL PLAN


S:\PROJECTS\1510\PERMIT\LOT 4\PERMIT\1510EC_LOT 4.DWG

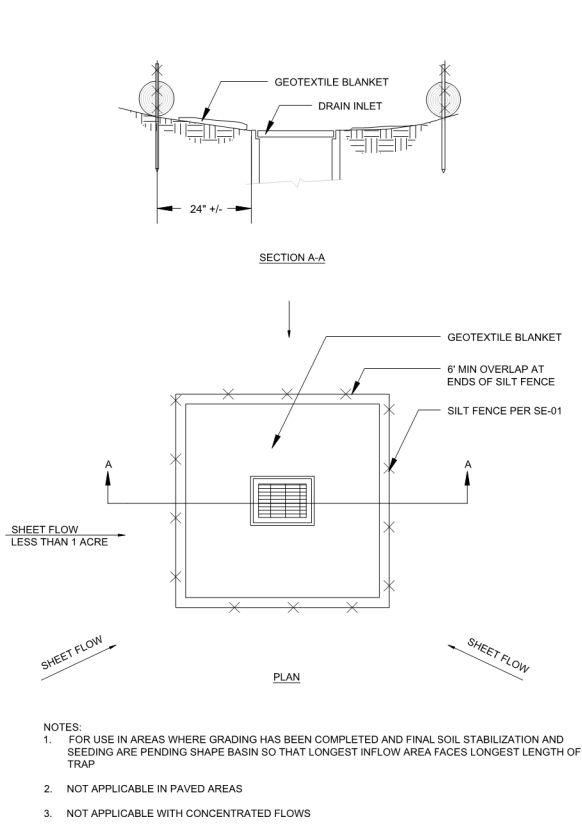


SE-10 STORM DRAIN INLET PROTECTION - TYPE 1

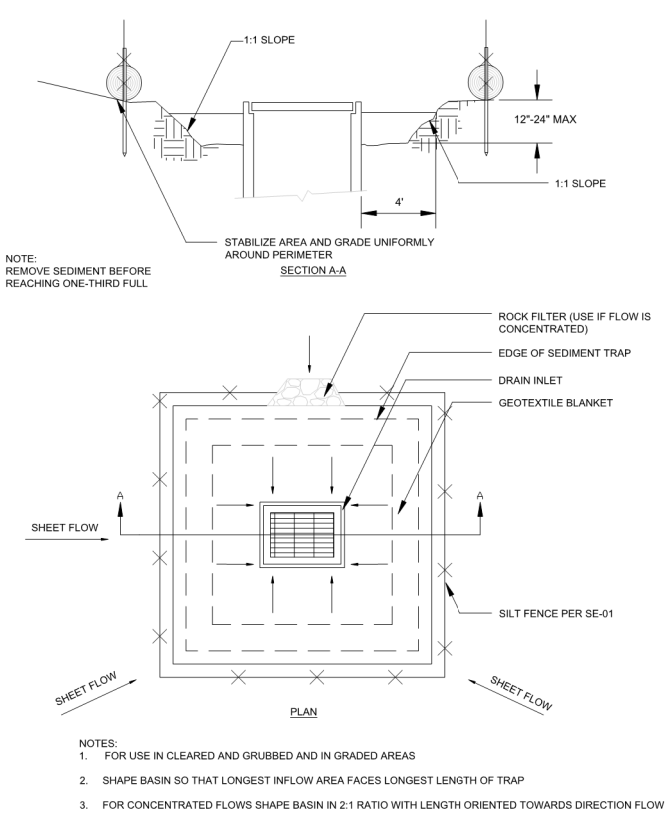


SE-10 STORM DRAIN INLET PROTECTION - TYPE 2

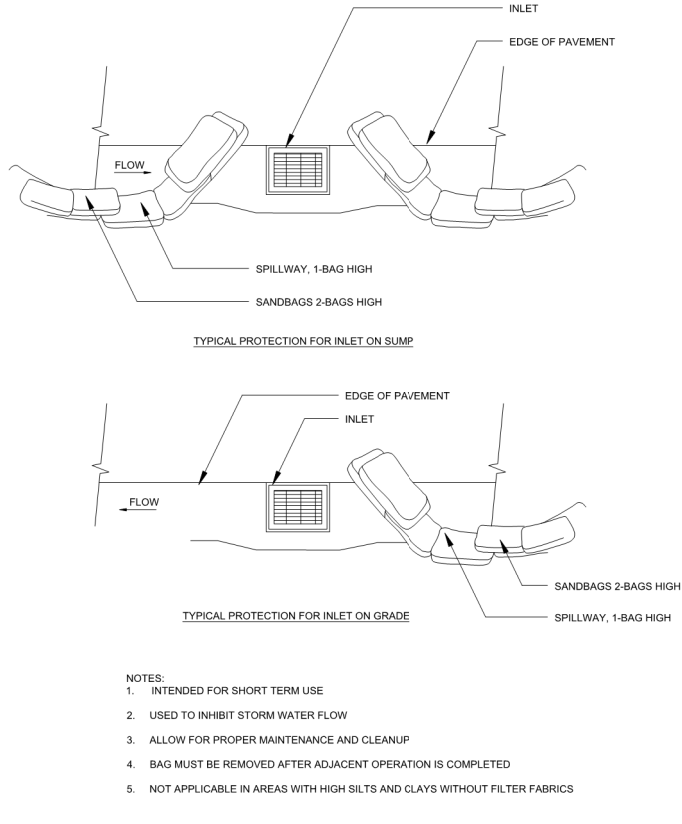


SE-10 STORM DRAIN INLET PROTECTION - TYPE 3

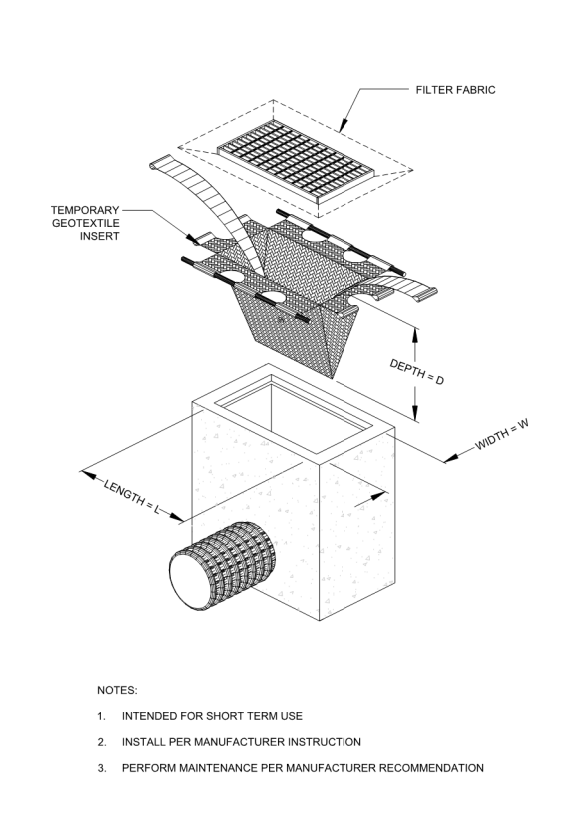


SE-10 STORM DRAIN INLET PROTECTION - TYPE 4

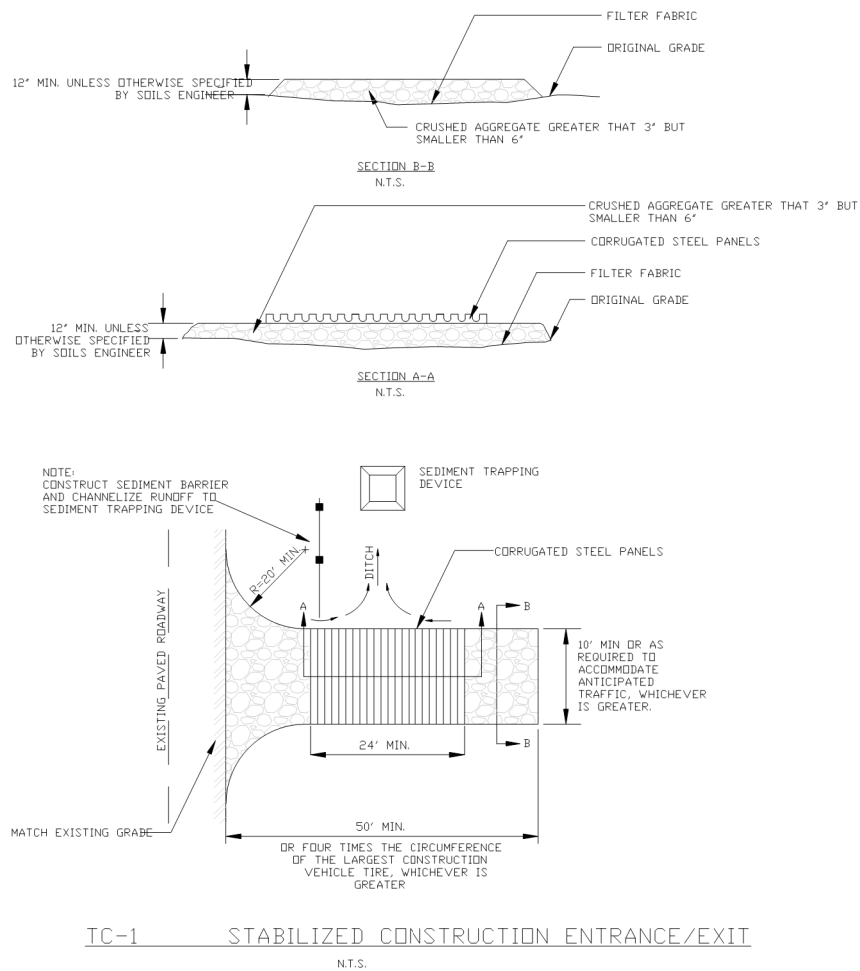

TC-1 STABILIZED CONSTRUCTION ENTRANCE/EXIT

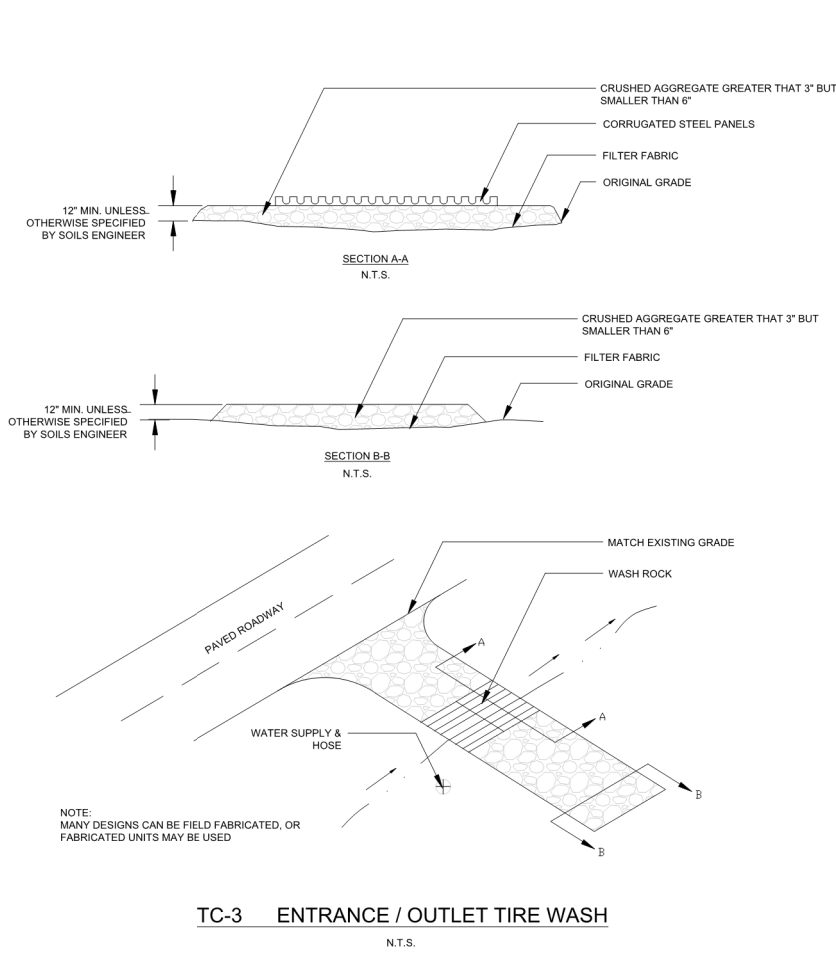



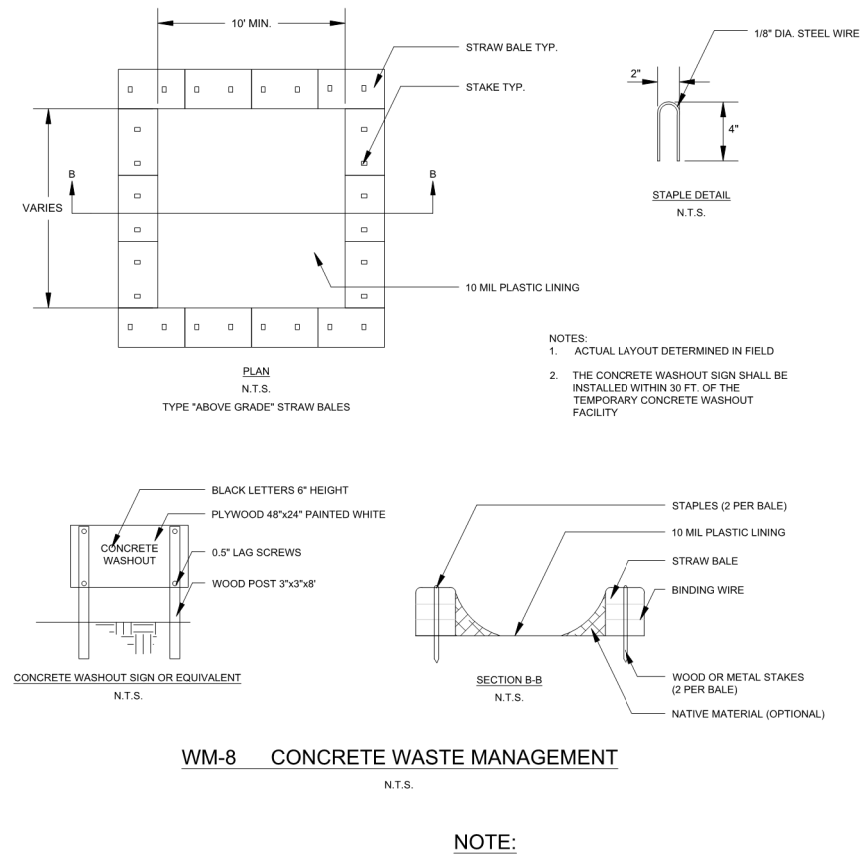


TC-3 ENTRANCE / OUTLET TIRE WASH




WM-8 CONCRETE WASTE MANAGEMENT

NOTE:
DETAILS SHOWN ARE BASED UPON THE CALIFORNIA STORMWATER QUALITY ASSOCIATION'S STORMWATER BEST MANAGEMENT PRACTICE HANDBOOK.

SURREY FARM ESTATES
LOT 4 (S-24-026)
178 TWIN OAKS DRIVE
ARCHITECTURE & SITE REVIEW


	9/15/2025	PER CITY COMMENTS
	7/25/2025	PER CITY COMMENTS
	4/18/2025	PER CITY COMMENTS
	3/31/2025	PER CITY COMMENTS
	1/8/2025	PER CITY COMMENTS
NO	DATE	DESCRIPTION
PROJECT NO:		4185.
CAD DWG FILE:		418510EC_LOT 4.DWG
DESIGNED BY:		AV/RH
DRAWN BY:		AV
CHECKED BY:		RH
DATE:		MAY 31ST, 2024
SCALE:		NOT TO SCALE
© HMH		

EROSION CONTROL DETAILS

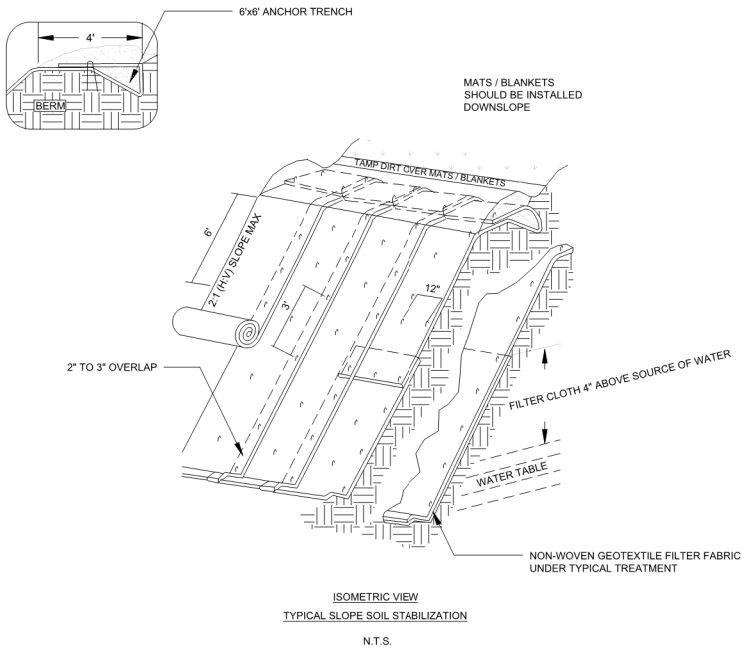


- NOTES:
1. SLOPE SURFACES SHALL BE FREE OF ROCKS, CLODS, STICKS, AND GRASS. MATS / BLANKETS SHALL HAVE GOOD SOIL CONTACT
 2. LAY BLANKETS LOOSELY AND STAKE OR STAPLE TO MAINTAIN DIRECT CONTACT WITH THE SOIL. DO NOT STRETCH
 3. INSTALL PER MANUFACTURER'S RECOMMENDATIONS

EC-7 GEOTEXTILES AND MATS TYPICAL INSTALLATION DETAIL
N.T.S.

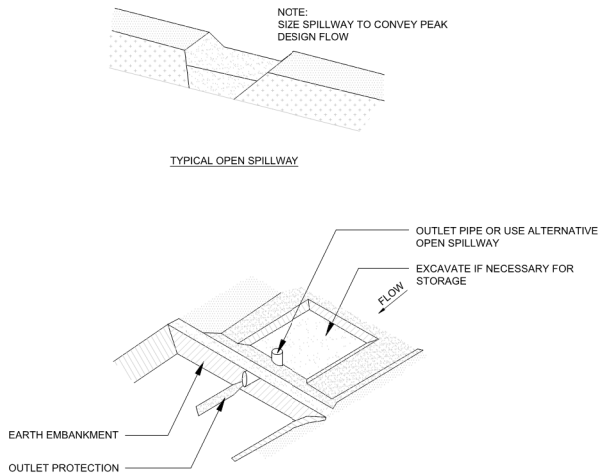


SE-3 SEDIMENT TRAP
N.T.S.

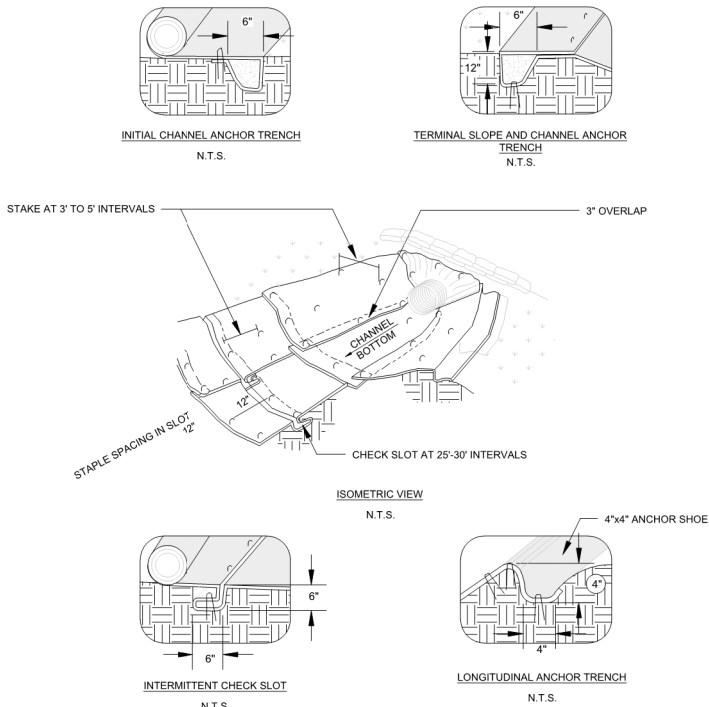


- NOTES:
1. CHECK SLOTS TO BE CONSTRUCTED PER MANUFACTURER'S SPECIFICATIONS
 2. STAKING OR STAPLING PER MANUFACTURER'S SPECIFICATIONS
 3. INSTALL PER MANUFACTURER'S SPECIFICATIONS

EC-7 GEOTEXTILES AND MATS TYPICAL INSTALLATION DETAIL
N.T.S.

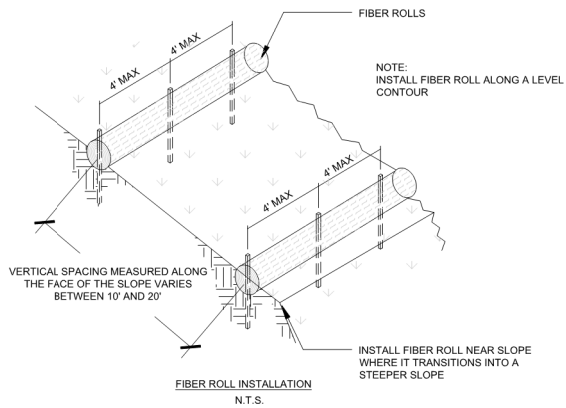

SE-5 FIBER ROLLS
N.T.S.

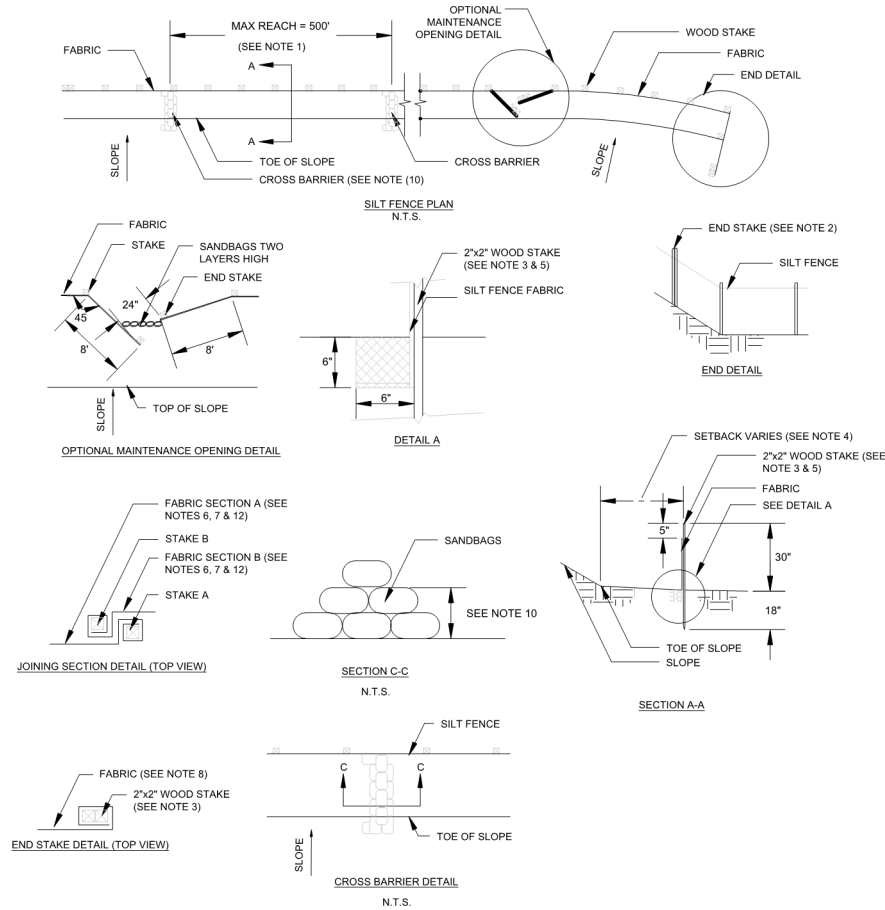

- NOTES:
1. CONSTRUCT LENGTH OF EACH REACH SO THAT THE CHANGE IN BASE ELEVATION ALONG THE REACH DOES NOT EXCEED 1/3 THE HEIGHT OF THE LINEAR BARRIER IN NO CASE SHALL THE REACH LENGTH EXCEED 500'
 2. THE LAST 8'-0" OF FENCE SHALL BE TURNED UP SLOPE
 3. STAKE DIMENSIONS ARE NOMINAL
 4. DIMENSION MAY VARY TO FIT FIELD CONDITIONS
 5. STAKES SHALL BE SPACED AT 8'-0" MAXIMUM AND SHALL BE POSITIONED ON THE DOWNSIDE OF THE FENCE
 6. STAKES TO OVERLAP AND FENCE FABRIC TO FOLD AROUND EACH STAKE ONE FULL TURN. SECURE FABRIC TO STAKE WITH 4 STAPLES
 7. STAKES SHALL BE DRIVEN LIGHTLY TOGETHER TO PREVENT POTENTIAL FLOW-THROUGH OF SEDIMENT AT JOINT. THE TOPS OF THE STAKES SHALL BE SECURED WITH WIRE
 8. FOR END STAKE FENCE FABRIC SHALL BE FOLDED AROUND TWO STAKES ONE FULL TURN AND SECURED WITH 4 STAPLES
 9. MINIMUM 4 STAPLES PER STAKE. DIMENSIONS SHOWN ARE TYPICAL
 10. CROSS BARRIERS SHALL BE A MINIMUM OF 1/3 AND A MAXIMUM OF 1/2 HEIGHT OF THE LINEAR BARRIER
 11. MAINTENANCE OPENINGS SHALL BE CONSTRUCTED IN A MANNER TO ENSURE SEDIMENT REMAINS BEHIND SILT FENCE
 12. JOINING SECTIONS SHALL NOT BE PLACES AT SUMP LOCATIONS
 13. SANDBAG ROWS AND LAYERS SHALL BE OFFSET TO ELIMINATE GAPS






SE-1 SILT FENCE
N.T.S.

EROSION CONTROL PLAN NOTES:

THIS WATER POLLUTION CONTROL PLAN MAY NOT COVER ALL THE SITUATIONS THAT ARISE DURING CONSTRUCTION DUE TO UNANTICIPATED FIELD CONDITIONS. THE CONTRACTOR SHALL IMPLEMENT BEST MANAGEMENT PRACTICES (BMPs) LISTED IN THE STORM WATER POLLUTION PREVENTION PLAN (SWPPP), AND SHALL IMPLEMENT AND MAINTAIN THE SWPPP FOR THE PROJECT IN FULL COMPLIANCE WITH THE REVISED STATE REGULATIONS TO CONTROL THE DISCHARGE OF STORMWATER POLLUTANTS.


NOTE:
DETAILS SHOWN ARE BASED UPON THE CALIFORNIA STORMWATER QUALITY ASSOCIATION'S STORMWATER BEST MANAGEMENT PRACTICE HANDBOOK.

SURREY FARM ESTATES
LOT 4 (S-24-026)
178 TWIN OAKS DRIVE
ARCHITECTURE & SITE REVIEW

	9/15/2025	PER CITY COMMENTS
	7/25/2025	PER CITY COMMENTS
	4/18/2025	PER CITY COMMENTS
	3/31/2025	PER CITY COMMENTS
	1/8/2025	PER CITY COMMENTS
NO	DATE	DESCRIPTION
PROJECT NO:		4185.10
CAD DWG FILE:		418510EC_LOT 4.DWG
DESIGNED BY:		AV/RH
DRAWN BY:		AV
CHECKED BY:		RH
DATE:		MAY 31ST, 2024
		NOT TO SCALE
© HMH		

EROSION CONTROL DETAILS

Pollution Prevention — It's Part of the Plan

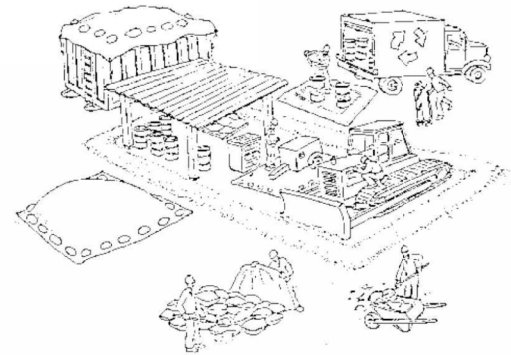

Make sure your crews and subs do the job right!

Runoff from streets and other paved areas is a major source of pollution in San Francisco Bay. Construction activities can directly affect the health of the Bay unless contractors and crews plan ahead to keep dirt, debris, and other construction waste away from storm drains and local creeks. Following these guidelines will ensure your compliance with local ordinance requirements.



Materials storage & spill cleanup

Non-hazardous materials management

- ✓ Sand, dirt, and similar materials must be stored at least 10 feet from catch basins, and covered with a tarp during wet weather or when rain is forecast.
- ✓ Use (but don't overuse) reclaimed water for dust control as needed.
- ✓ Sweep streets and other paved areas daily. Do not wash down streets or work areas with water!
- ✓ Recycle all asphalt, concrete, and aggregate base material from demolition activities.
- ✓ Check dumpsters regularly for leaks and to make sure they don't overflow. Repair or replace leaking dumpsters promptly.

Hazardous materials management

- ✓ Label all hazardous materials and hazardous wastes (such as pesticides, paints, thinners, solvents, fuel, oil, and antifreeze) in accordance with city, state, and federal regulations.
- ✓ Store hazardous materials and wastes in secondary containment and cover them during wet weather.
- ✓ Follow manufacturer's application instructions for hazardous materials and be careful not to use more than necessary. Do not apply chemicals outdoors when rain is forecast within 24 hours.
- ✓ Be sure to arrange for appropriate disposal of all hazardous wastes.

Spill prevention and control

- ✓ Keep a stockpile of spill cleanup materials (rags, absorbents, etc.) available at the construction site at all times.
- ✓ When spills or leaks occur, contain them immediately and be particularly careful to prevent leaks and spills from reaching the gutter, street, or storm drain. Never wash spilled material into a gutter, street, storm drain, or creek!
- ✓ Report any hazardous materials spills immediately! Dial 911 or your local emergency response number.

Vehicle and equipment maintenance & cleaning

- ✓ Inspect vehicles and equipment for leaks frequently. Use drip pans to catch leaks until repairs are made; repair leaks promptly.
- ✓ Fuel and maintain vehicles on site only in a bermed area or over a drip pan that is big enough to prevent runoff.
- ✓ If you must clean vehicles or equipment on site, clean with water only in a bermed area that will not allow rinsewater to run into gutters, streets, storm drains, or creeks.
- ✓ Do not clean vehicles or equipment on-site using soaps, solvents, degreasers, steam cleaning equipment, etc.



Dewatering operations

- ✓ Reuse water for dust control, irrigation, or another on-site purpose to the greatest extent possible.
- ✓ Be sure to call your city's storm drain inspector before discharging water to a street, gutter, or storm drain. Filtration or diversion through a basin, tank, or sediment trap may be required.
- ✓ In areas of known contamination, testing is required prior to reuse or discharge of groundwater. Consult with the city inspector to determine what testing to do and to interpret results. Contaminated groundwater must be treated or hauled off-site for proper disposal.



Saw cutting

- ✓ Always completely cover or barricade storm drain inlets when saw cutting. Use filter fabric, hay bales, sand bags, or fine gravel dams to keep slurry out of the storm drain system.
- ✓ Shovel, absorb, or vacuum saw-cut slurry and pick up all waste as soon as you are finished in one location or at the end of each work day (whichever is sooner!).
- ✓ If saw cut slurry enters a catch basin, clean it up immediately.

Concrete, grout, and mortar storage & waste disposal

- ✓ Be sure to store concrete, grout, and mortar under cover and away from drainage areas. These materials must never reach a storm drain.
- ✓ Wash out concrete equipment/trucks off-site or designate an on-site area for washing where water will flow onto dirt or into a temporary pit in a dirt area. Let the water seep into the soil and dispose of hardened concrete with trash.
- ✓ Divert water from washing exposed aggregate concrete to a dirt area where it will not run into a gutter, street, or storm drain.
- ✓ If a suitable dirt area is not available, collect the wash water and remove it for appropriate disposal off site.



Earthwork & contaminated soils

- ✓ Keep excavated soil on the site where it is least likely to collect in the street. Transfer to dump trucks should take place on the site, not in the street.
- ✓ Use hay bales, silt fences, or other control measures to minimize the flow of silt off the site.
- ✓ Avoid scheduling earth moving activities during the rainy season if possible. If grading activities during wet weather are allowed in your permit, be sure to implement all control measures necessary to prevent erosion.
- ✓ Mature vegetation is the best form of erosion control. Minimize disturbance to existing vegetation whenever possible.
- ✓ If you disturb a slope during construction, prevent erosion by securing the soil with erosion control fabric, or seed with fast-growing grasses as soon as possible. Place hay bales down-slope until soil is secure.
- ✓ If you suspect contamination (from site history, discoloration, odor, texture, abandoned underground tanks or pipes, or buried debris), call your local fire department for help in determining what testing should be done.
- ✓ Manage disposal of contaminated soil according to Fire Department instructions.



Paving/asphalt work







- ✓ Do not pave during wet weather or when rain is forecast.
- ✓ Always cover storm drain inlets and man-holes when paving or applying seal coat, tack coat, slurry seal, or fog seal.
- ✓ Place drip pans or absorbent material under paving equipment when not in use.
- ✓ Protect gutters, ditches, and drainage courses with hay bales, sand bags, or earthen berms.
- ✓ Do not sweep or wash down excess sand from sand sealing into gutters, storm drains, or creeks. Collect sand and return it to the stockpile, or dispose of it as trash.
- ✓ Do not use water to wash down fresh asphalt concrete pavement.




Painting

- ✓ Never rinse paint brushes or materials in a gutter or street!
- ✓ Paint out excess water-based paint before rinsing brushes, rollers, or containers in a sink. If you can't use a sink, direct wash water to a dirt area and spade it in.
- ✓ Paint out excess oil-based paint before cleaning brushes in thinner.
- ✓ Filter paint thinners and solvents for reuse whenever possible. Dispose of oil-based paint sludge and unusable thinner as hazardous waste.



	9/15/2025	PER CITY COMMENTS
	7/25/2025	PER CITY COMMENTS
	4/18/2025	PER CITY COMMENTS
	3/31/2025	PER CITY COMMENTS
	1/8/2025	PER CITY COMMENTS
NO	DATE	DESCRIPTION
PROJECT NO:		4185.10
CAD DWG FILE:		418510EC_LOT 4.DWG
DESIGNED BY:		AV/RH
DRAWN BY:		AV
CHECKED BY:		RH
DATE:		MAY 31ST, 2024
SCALE:		NOT TO SCALE
 HMM		

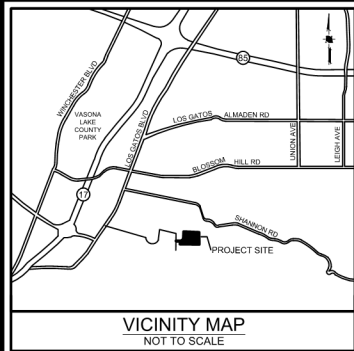

LEGEND

PROJECT BOUNDARY	---
EXISTING EASEMENT	---
PROPOSED PROPERTY LINE	---
PROPOSED EASEMENT	---
PROPOSED BUILDING	---
200' MAX. HOSE PULL	---
EXISTING WATER LINE	---
FIRE DEPARTMENT LINE (PROPOSED)	---
FIRE HYDRANT (E)	---
FIRE HYDRANT (P)	---
FIRE DEPARTMENT CONNECT (P)	---
PRIVATE INGRESS EGRESS EASEMENT	---
EMERGENCY ACCESS EASEMENT	---
PUBLIC SERVICE EASEMENT	---
EXISTING	(E)
PROPOSED	(P)


30'/50' TURNING RADIUS

REQUIRED FIRE FLOW & HYDRANTS

- LOT 1: 2231 SF, TYPE VB
FIRE FLOW: 500 GPM FOR 1/2 HOUR, PER CFC APPENDIX B, TABLE B105.1(1)
HYDRANTS: 1 HYDRANT WITH AVERAGE SPACING 500' PER CFC APPENDIX C, TABLE C102.1
- LOT 2 & 3: 2155 SF, TYPE VB
FIRE FLOW: 500 GPM FOR 1/2 HOUR, PER CFC APPENDIX B, TABLE B105.1(1)
HYDRANTS: 1 HYDRANT WITH AVERAGE SPACING 500' PER CFC APPENDIX C, TABLE C102.1
- LOTS 4,5,6: 6827 SF, TYPE VB
FIRE FLOW: 1250 GPM FOR 1 HOUR, PER CFC APPENDIX B, TABLE B105.1(1) AND TABLE B105.1(2)
HYDRANTS: 2 HYDRANTS WITH AVERAGE SPACING 450' PER CFC APPENDIX C, TABLE C102.1
- LOTS 2,3: 7773 SF, TYPE VB
FIRE FLOW: 1250 GPM FOR 1 HOUR, PER CFC APPENDIX B, TABLE B105.1(1) AND TABLE B105.1(2)
HYDRANTS: 2 HYDRANTS WITH AVERAGE SPACING 450' PER CFC APPENDIX C, TABLE C102.1
- LOTS 7,8,9,10: 7699 SF, TYPE VB
FIRE FLOW: 1125 GPM FOR 1 HOUR, PER CFC APPENDIX B, TABLE B105.1(1) AND TABLE B105.1(2)
HYDRANTS: 2 HYDRANTS WITH AVERAGE SPACING 450' PER CFC APPENDIX C, TABLE C102.1

NOTES

- PRIVATE STREETS WILL INCLUDE EMERGENCY ACCESS EASEMENTS
- MAX HOSE PULL LENGTH IS 200'
- CONSTRUCTION TYPE IS V-B
- OCCUPANCY GROUPS: R-3
- ACCESS ROADWAYS SHALL BE PROVIDED TO COMPLY WITH ALL OF THE FOLLOWING REQUIREMENTS:
 - FIRE APPARATUS ACCESS ROADWAYS SHALL HAVE A "MINIMUM" WIDTH OF A FIRE APPARATUS ACCESS ROADWAY FOR ENGINES IS 20 FEET.
 - FIRE ACCESS ROADWAYS SHALL HAVE A "MINIMUM" UNOBSTRUCTED VERTICAL CLEARANCE OF NOT LESS THAN 13 FEET 6 INCHES.
 - ALL FIRE DEPARTMENT ACCESS ROADWAYS INCLUDING THE PRIVATE STREET, DRIVEWAYS, AND EMERGENCY ACCESS EASEMENTS SHALL BE AN ALL-WEATHER SURFACE DESIGNED TO SUPPORT THE IMPOSED LOAD OF FIRE APPARATUS WITH A GROSS VEHICLE WEIGHT OF 75,000 POUNDS.
 - FIRE APPARATUS ACCESS ROADWAYS SHALL HAVE A "MINIMUM" INSIDE TURNING RADIUS FOR FIRE DEPARTMENT ACCESS ROADWAYS SHALL BE 30 FEET OR GREATER.
 - THE GRADE FOR EMERGENCY APPARATUS ACCESS ROADWAYS SHALL NOT EXCEED 10 PERCENT TO FACILITATE FIRE-GROUND OPERATIONS.
 - TRAFFIC CALMING DEVICES ARE NOT PERMITTED ON ANY DESIGNATED FIRE ACCESS ROADWAY, UNLESS APPROVED BY THE FIRE PREVENTION & HAZARDOUS MATERIALS DIVISION.
 - ALL DESIGNATED FIRE LANES WITH RAISED CURBS SHALL BE PAINTED RED. "NO PARKING - FIRE LANE" SHALL BE IN WHITE PAINT, 6 INCHES IN HEIGHT WITH A MINIMUM 1 INCH STROKE. LETTERING SHALL BE PAINTED AT AN INTERVAL OF EVERY 25 FEET
 - SPRINKLERS SHALL BE PROVIDED (DEFERRED SUBMITTAL)
 - NO COMBUSTIBLE CONSTRUCTION SHALL OCCUR PRIOR TO NEW HYDRANT INSTALLATION.


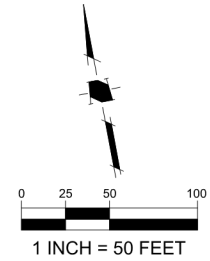


HMH





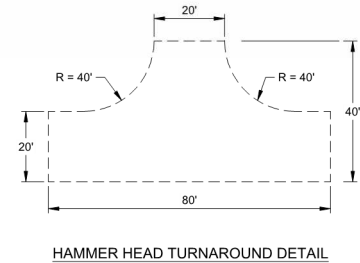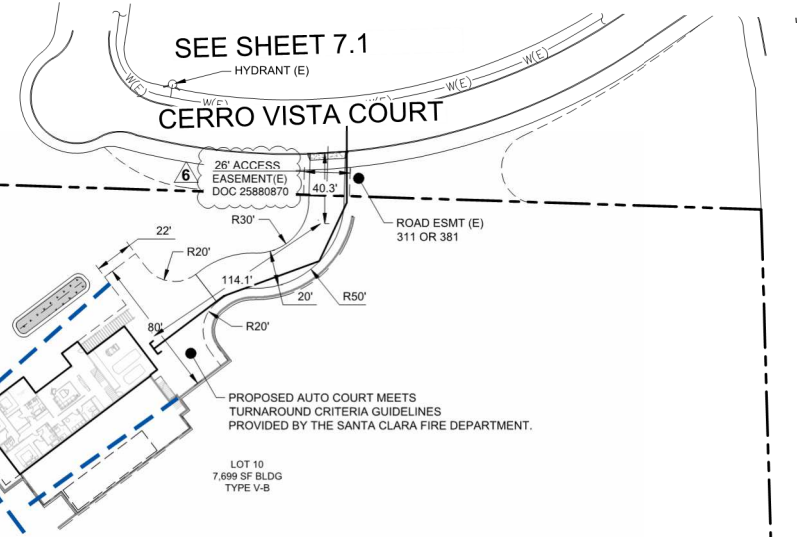

Land Use Entitlements
Land Planning
Landscape Architecture
Civil Engineering
Utility Design
Land Surveying
Stormwater Compliance

1570 Oakland Road
San Jose, CA 95131


(408) 487-2200
HMHca.com



SURREY FARM ESTATES
LOT 4 (S-24-026)
178 TWIN OAKS DRIVE
ARCHITECTURE & SITE REVIEW

	10/24/2025	PER CITY COMMENTS
	9/15/2025	PER CITY COMMENTS
	7/25/2025	PER CITY COMMENTS
	4/18/2025	PER CITY COMMENTS
	3/31/2025	PER CITY COMMENTS
NO	DATE	DESCRIPTION
PROJECT NO:		4185.10
CAD DWG FILE:		418510FA_LOT 4.DWG
DESIGNED BY:		XX
DRAWN BY:		NW
CHECKED BY:		RH
DATE:		MAY 31ST, 2024
SCALE:		AS SHOWN
		

FIRE ACCESS PLAN

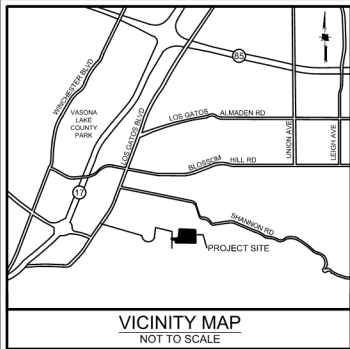

REQUIRED FIRE FLOW & HYDRANTS

LOTS 1,11,12: 2070 SF, TYPE VB
FIRE FLOW: 1000 GPM FOR 1 HOUR, PER CFC APPENDIX B, TABLE B105.1(1)
HYDRANTS: 1 HYDRANT WITH AVERAGE SPACING 500' PER CFC APPENDIX C, TABLE C102.1

LOTS 4,5,6: 5775 SF, TYPE VB
FIRE FLOW: 1000 GPM FOR 1 HOUR, PER CFC APPENDIX B, TABLE B105.1(1) AND TABLE B105.1(2)
HYDRANTS: 2 HYDRANTS WITH AVERAGE SPACING 450' PER CFC APPENDIX C, TABLE C102.1


LOTS 2,3,7,8,9,10: 6205 - 6830 SF, TYPE VB
FIRE FLOW: 1125 GPM FOR 1 HOUR, PER CFC APPENDIX B, TABLE B105.1(1) AND TABLE B105.1(2)
HYDRANTS: 2 HYDRANTS WITH AVERAGE SPACING 450' PER CFC APPENDIX C, TABLE C102.1

NOTES

- PRIVATE STREETS WILL INCLUDE EMERGENCY ACCESS EASEMENTS
- MAX HOSE PULL LENGTH IS 200'
- CONSTRUCTION TYPE IS V-B
- OCCUPANCY GROUPS: R-3
- ACCESS ROADWAYS SHALL BE PROVIDED TO COMPLY WITH ALL OF THE FOLLOWING REQUIREMENTS:
 - FIRE APPARATUS ACCESS ROADWAYS SHALL HAVE A "MINIMUM" WIDTH OF A FIRE APPARATUS ACCESS ROADWAY FOR ENGINES IS 20 FEET.
 - FIRE ACCESS ROADWAYS SHALL HAVE A "MINIMUM" UNOBSTRUCTED VERTICAL CLEARANCE OF NOT LESS THAN 13 FEET 6 INCHES.
 - ALL FIRE DEPARTMENT ACCESS ROADWAYS SHALL BE AN ALL-WEATHER SURFACE DESIGNED TO SUPPORT THE IMPOSED LOAD OF FIRE APPARATUS WITH A GROSS VEHICLE WEIGHT OF 75,000-POUNDS.
 - FIRE APPARATUS ACCESS ROADWAYS SHALL HAVE A "MINIMUM" INSIDE TURNING RADIUS FOR FIRE DEPARTMENT ACCESS ROADWAYS SHALL BE 30 FEET OR GREATER.
 - THE GRADE FOR EMERGENCY APPARATUS ACCESS ROADWAYS SHALL NOT EXCEED 10 PERCENT TO FACILITATE FIRE-GROUND OPERATIONS.
 - TRAFFIC CALMING DEVICES ARE NOT PERMITTED ON ANY DESIGNATED FIRE ACCESS ROADWAY, UNLESS APPROVED BY THE FIRE PREVENTION & HAZARDOUS MATERIALS DIVISION.
- ALL DESIGNATED FIRE LANES WITH RAISED CURBS SHALL BE PAINTED RED. "NO PARKING - FIRE LANE" SHALL BE IN WHITE PAINT, 6 INCHES IN HEIGHT WITH A MINIMUM 1 INCH STROKE. LETTERING SHALL BE PAINTED AT AN INTERVAL OF EVERY 25 FEET.

LEGEND


PROJECT BOUNDARY	---
EXISTING EASEMENT	---
PROPOSED PROPERTY LINE	---
PROPOSED EASEMENT	---
PROPOSED BUILDING	---
200' MAX HOSE PULL	---
EXISTING WATER LINE	W(E) EX 6"W W(E)
FIRE DEPARTMENT LINE (PROPOSED)	F 6"FW F
FIRE HYDRANT (E)	⦿
FIRE HYDRANT (P)	⦿
FIRE DEPARTMENT CONNECT (P)	⦿
PRIVATE INGRESS EGRESS EASEMENT	PIEE
EMERGENCY ACCESS EASEMENT	EAE
PUBLIC SERVICE EASEMENT	PSE
EXISTING	(E)
PROPOSED	(P)

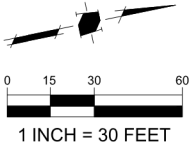

HMH

Land Use Entitlements
Land Planning
Landscape Architecture
Civil Engineering
Utility Design
Land Surveying
Stormwater Compliance



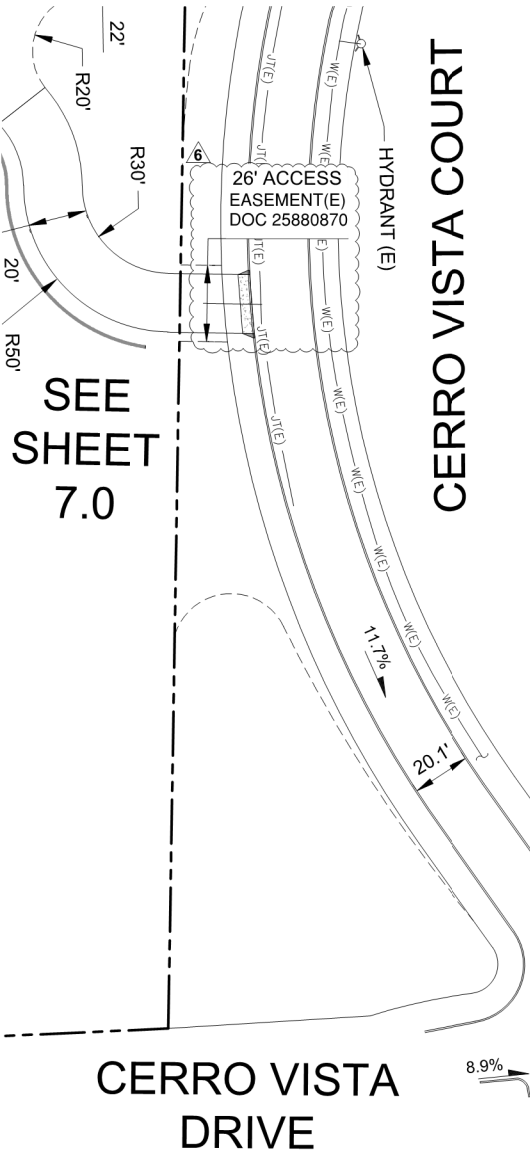



1570 Oakland Road (408) 487-2200
San Jose, CA 95131 HMHca.com



CERRO VISTA COURT


SHANNON ROAD

SURREY FARM ESTATES
LOT 4 (S-24-026)
178 TWIN OAKS DRIVE
ARCHITECTURE & SITE REVIEW


	10/24/2025	PER CITY COMMENTS
	9/15/2025	PER CITY COMMENTS
	7/25/2025	PER CITY COMMENTS
	4/18/2025	PER CITY COMMENTS
	3/31/2025	PER CITY COMMENTS
NO	DATE	DESCRIPTION
PROJECT NO:		4185.10
CAD DWG FILE:		418510FA_LOT 4.DWG
DESIGNED BY:		XX
DRAWN BY:		NW
CHECKED BY:		RH
DATE:		MAY 31ST, 2024
SCALE:		AS SHOWN
		

FIRE ACCESS PLAN


S:\PROJECTS\151510\PERMIT\LOT 4\PERMIT\151510FA LOT 4.DWG

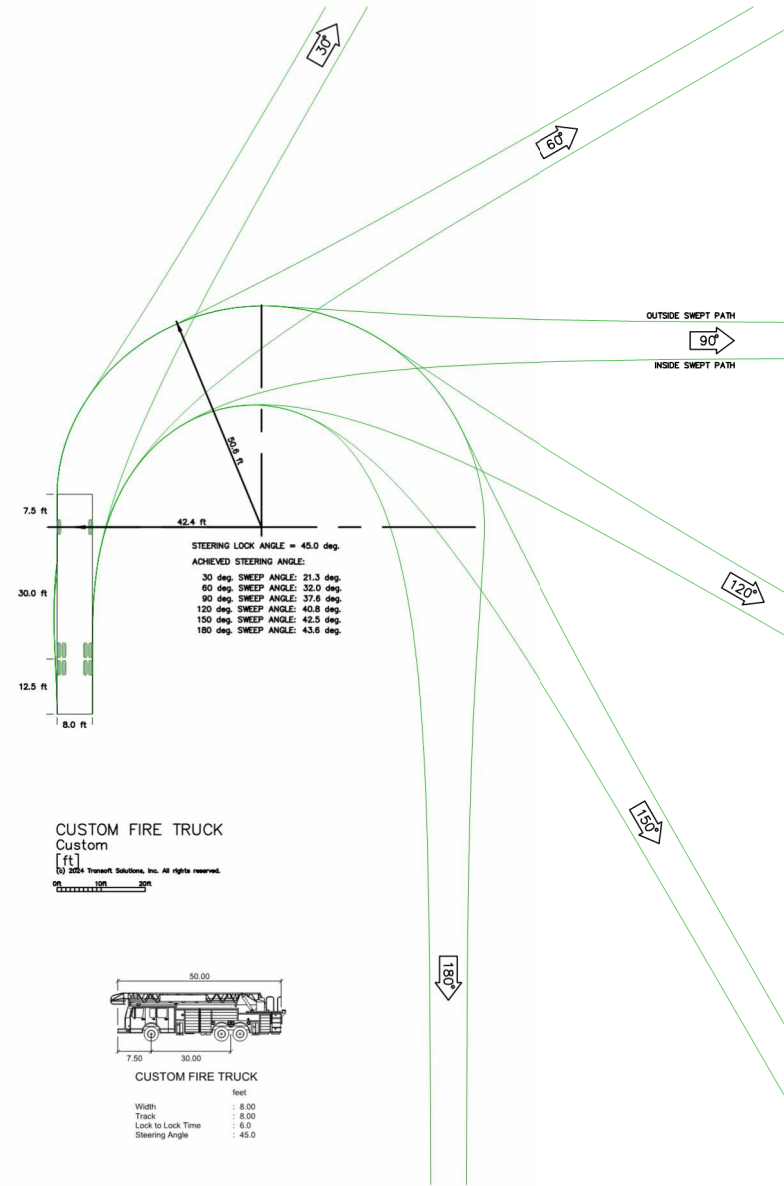

CUSTOM FIRE TRUCK
Custom
[ft]
© 2014 Trimble Solutions, Inc. All rights reserved.

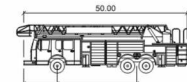

CUSTOM FIRE TRUCK
feet
Width: 8.00
Track: 8.00
Lock to Lock Time: 6.0
Steering Angle: 45.0

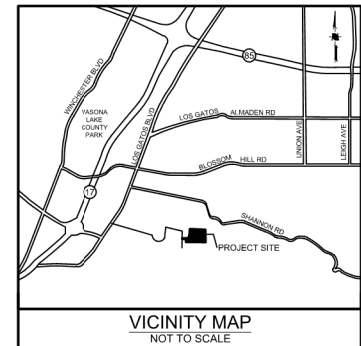

SURREY FARM ESTATES

LOT 4 (S-24-026)

178 TWIN OAKS DRIVE

ARCHITECTURE & SITE REVIEW

9/15/2025	PER CITY COMMENTS
7/25/2025	PER CITY COMMENTS
4/18/2025	PER CITY COMMENTS
3/31/2025	PER CITY COMMENTS
1/8/2025	PER CITY COMMENTS

NO.	DATE	DESCRIPTION
PROJECT NO.	4185.10	
CAD DWG FILE:	418510FA_LOT 4.DWG	
DESIGNED BY:	RM	
DRAWN BY:	NW	
CHECKED BY:	RH	
DATE:	MAY 31ST, 2024	
SCALE:	AS SHOWN	

© HMM

FIRE TRUCK
TURNAROUND



PLANNING APPLICATION - LOT 4 (S-24-026) ARCHITECTURAL SUBMITTAL

OUR TEAM:

Applicant: Larry Dodge
 Contact: Jim Foley
 223 W. Main St, Los Gatos, CA 95030
 408.813.7490

Architect: PLATFORM
 Architecture+Planning
 Contact: Chris Hall
 chris@platformdw.com
 1804 5th St
 Berkeley, CA 94710
 415.658.1723

Civil: HMM Engineers
 Contact: Deena Morsilli
 1570 Oakland Rd, San Jose, CA 95131
 669.221.7817

Landscape: HMM Landscape
 Contact: Shawn Taylor
 1570 Oakland Rd, San Jose, CA 95131
 408.487.2200

PROJECT DESCRIPTION / DATA:

Site Area: 17.55 acres
 APN: 532-16-006
 General Plan Landuse: AG

Proposed Project:

12 Lot Subdivision consisting of the following:
 3 BMR units detached on 3 proposed lots
 9 Proposed Market Rate Homes on proposed lots

Lot 4 is a proposed as market rate and part of the
 12 lot subdivision. See Civil Title Pg 1.0 for detailed
 Project Data.

SHEET INDEX:



G0	Title Page / Project Info
G1.0	Existing Site Photos
A1.1	Site Plan and Ground Floor Plan
A1.2	Ground Floor Plan
A1.3	2nd Floor Plan
A2.1	Elevations / Color & Materials
A2.2	Elevations / Color & Materials
A3.0	Building Sections
A3.1	Street Elevations / Site Sections
A4.1	Shadow Analysis


LOCATION PLAN:




VICINITY MAP:




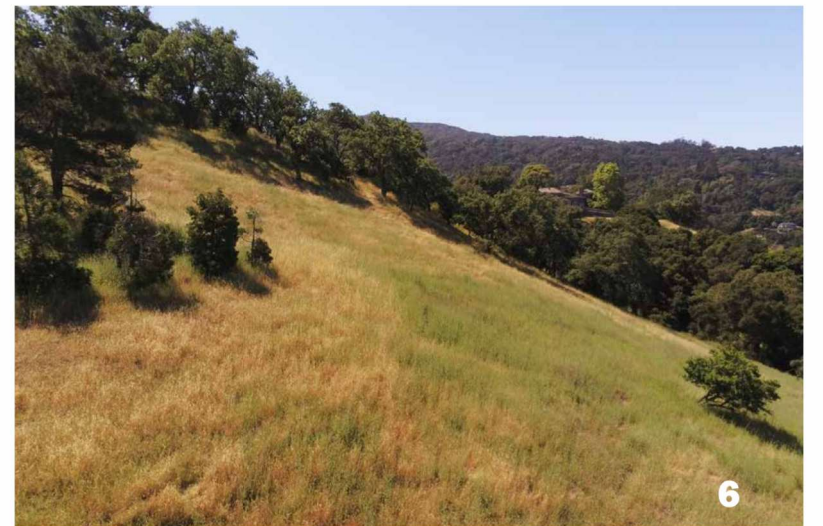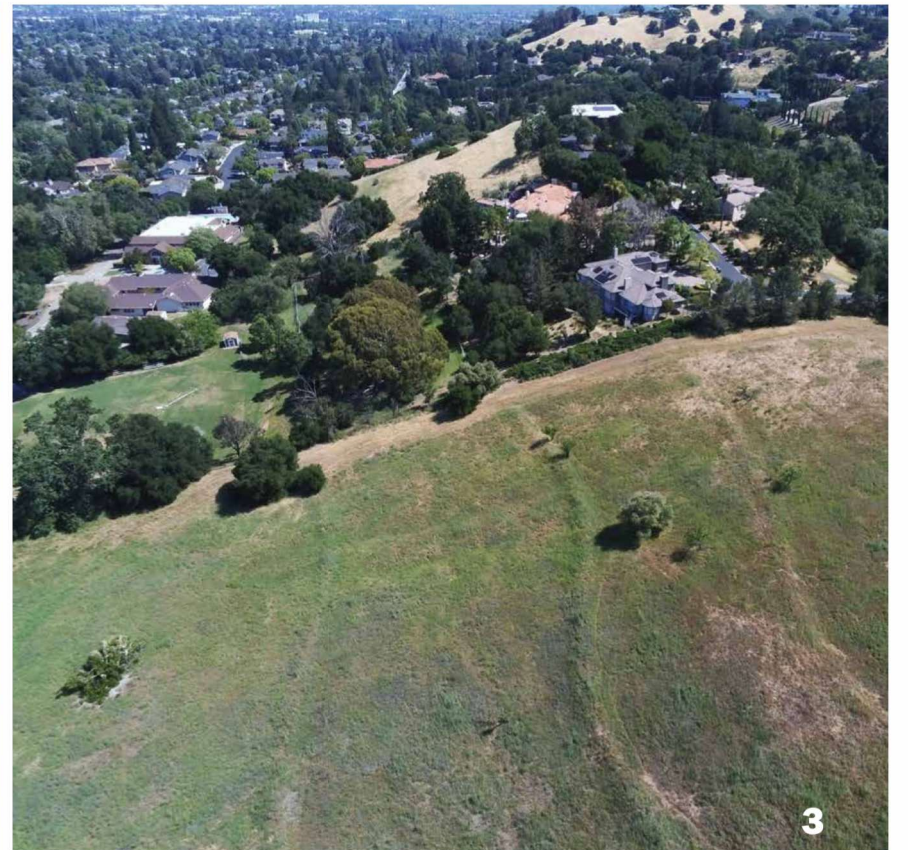

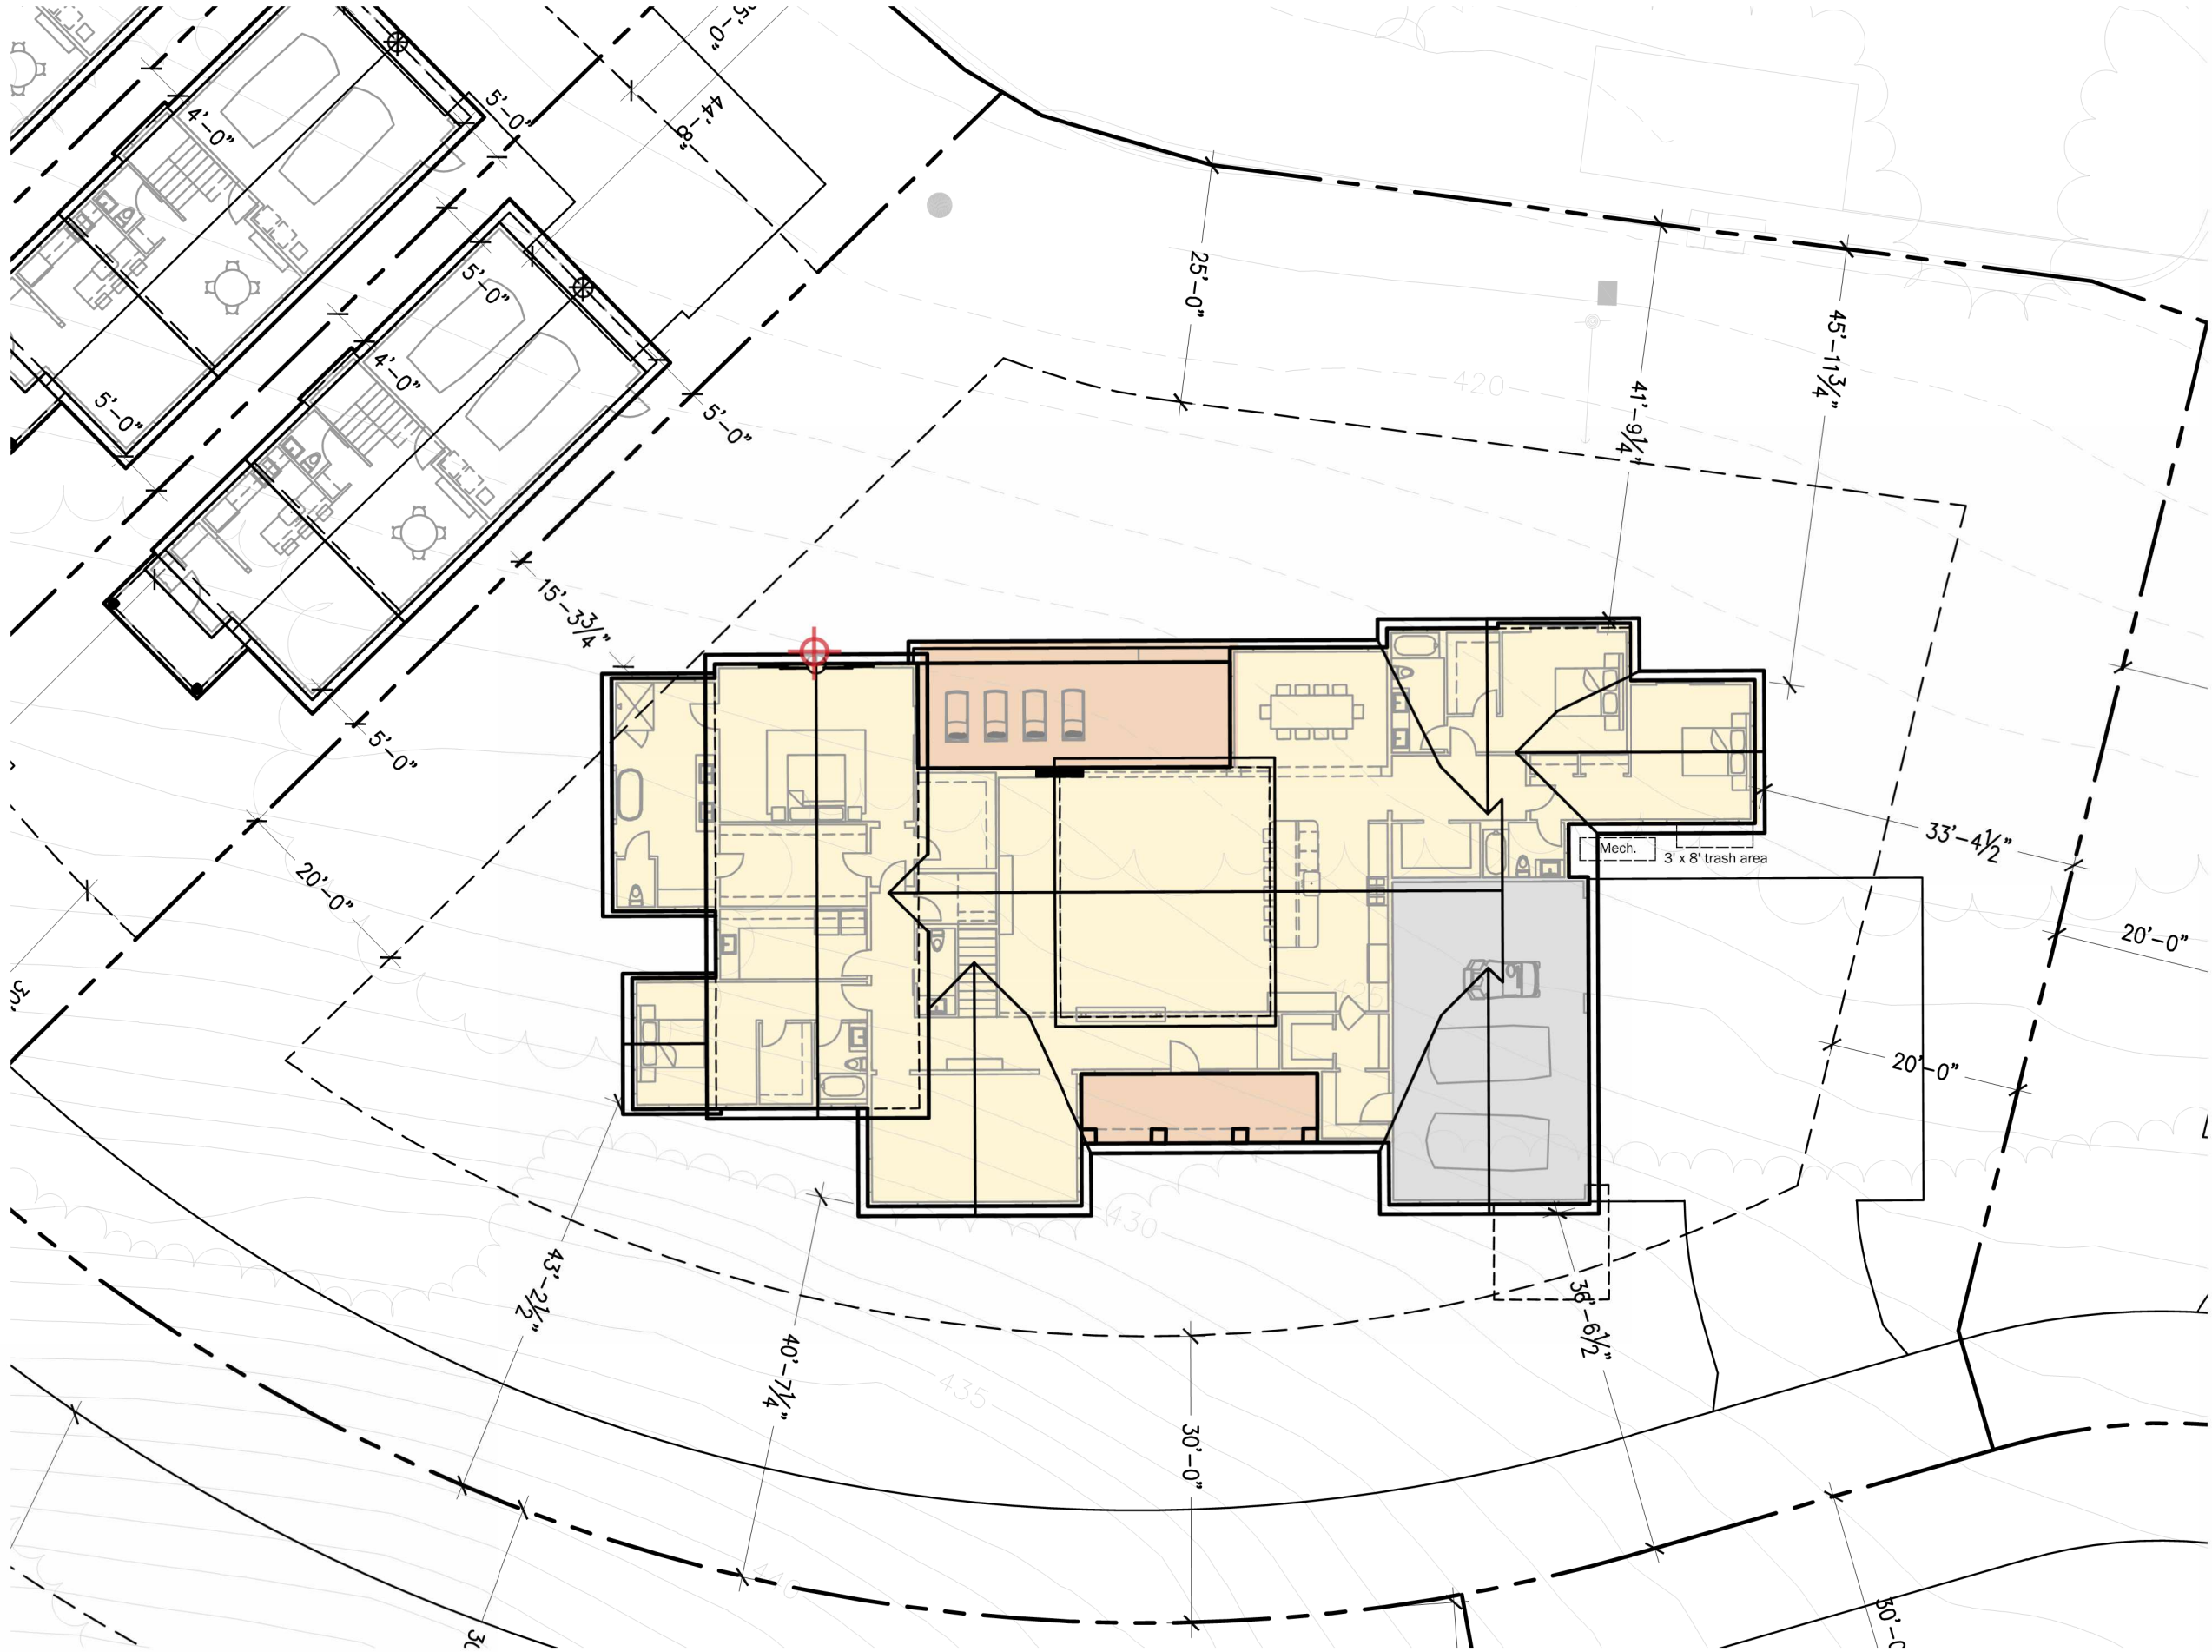


 Highest point of roof over natural grade
(see Section A, A3.0)

Bldg Height Information Table						
Lot #	Plan Type	Natural Grade at High Point	Proposed Grade At High oint	Main Level Bldg FFE	Top of Roof (above FFE)	Bldg Height
1	D	420	422.3	423.3	24.3	27.6
2	B	424	426.9	427.9	28.6	32.5
3	B	425	433.4	434.4	28.6	38
4	A(R)	424	434.2	435.2	26	37.2
5	A	418.5	432.4	433.4	26	40.9
6	A	425.5	432.3	433.3	26	33.8
7	C	455	448.9	449.9	26.8	27.8
8	C	445	438.8	439.8	26.8	27.8
9	C	456	449	450	26.8	27.8
10	C	502	495.6	496.6	26.8	27.8
11	D	420.5	422.9	423.9	24.3	27.7
12	D	421	423	424	24.3	27.3

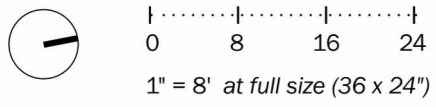


Plan Type A			
Floor	Gross SF Area	Covered Deck/Porch	Garage
Ground Fl	4,286 sf	540 sf	694 sf
2nd Fl	1,107 sf	-	
Attic	200 sf		
Total	5,593 sf	540 sf	694 sf



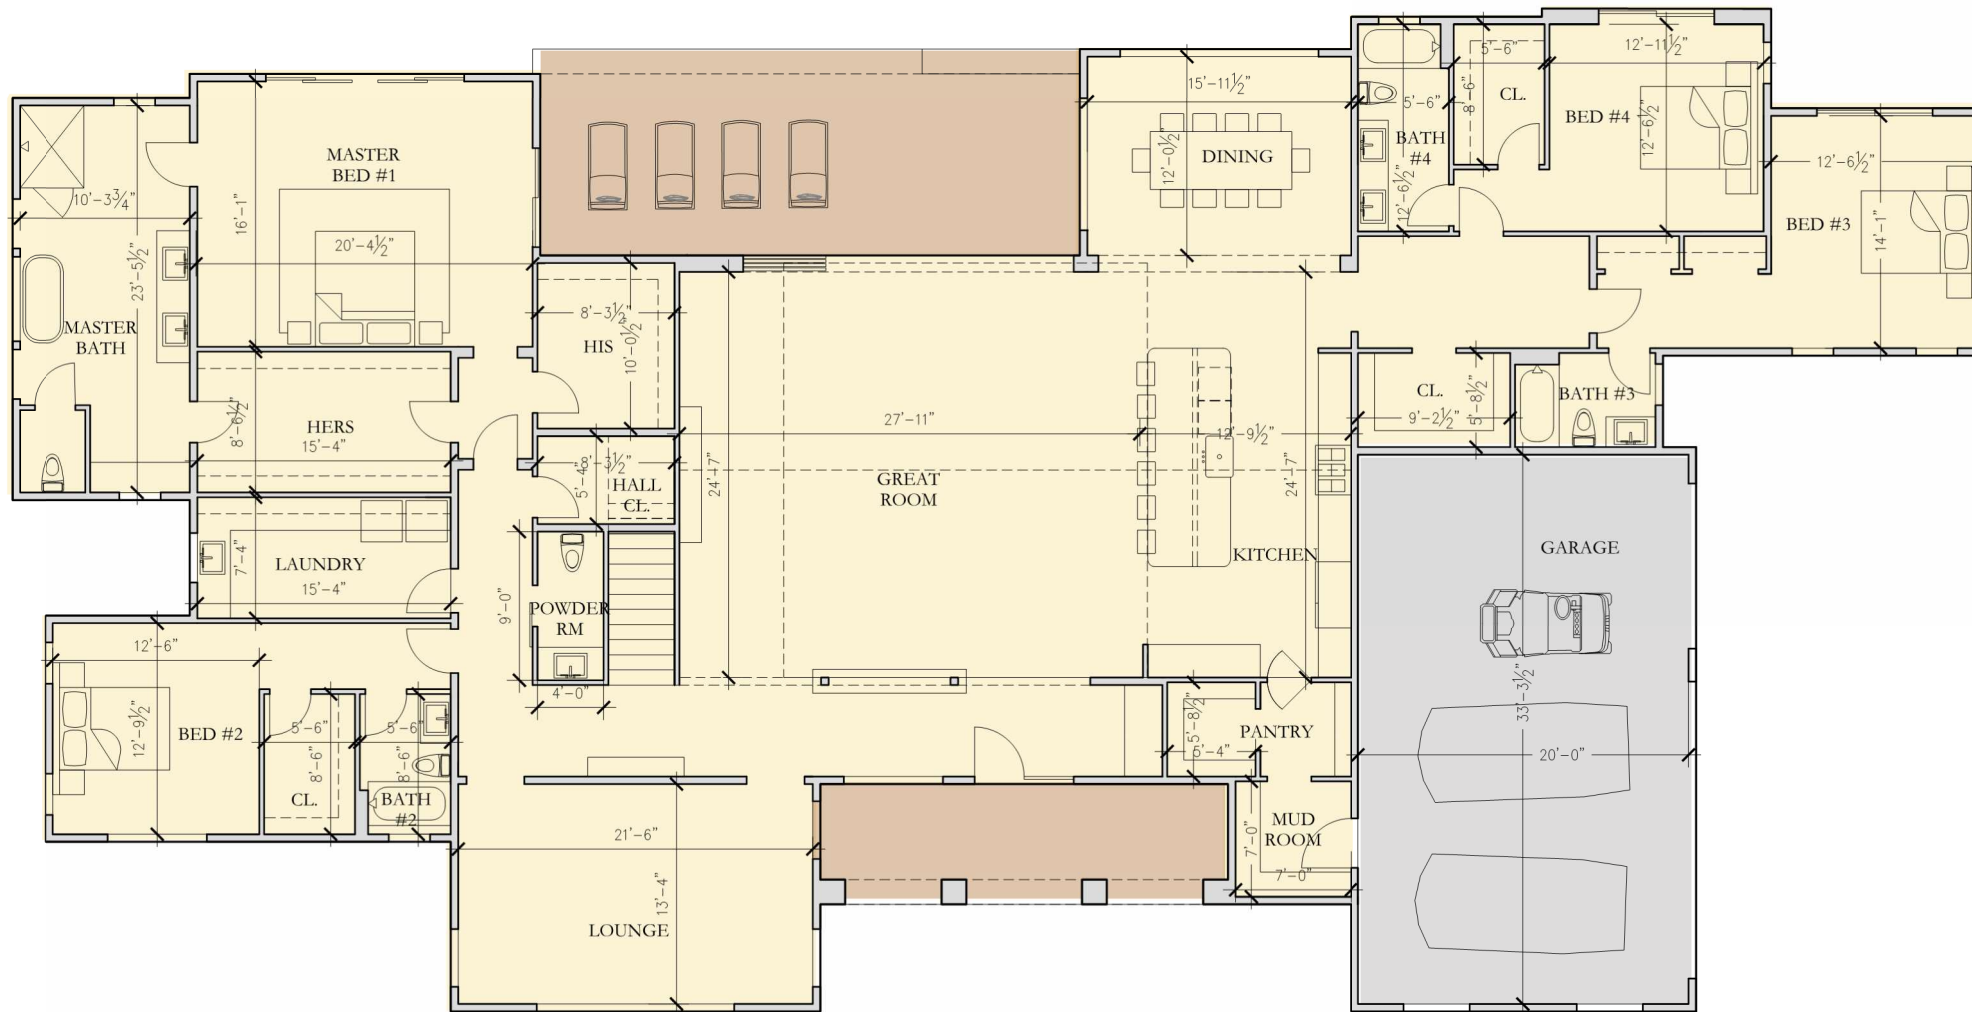

Ground Floor Plan

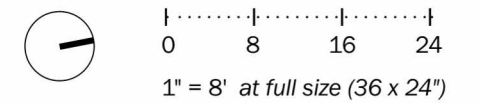


Plan Type A			
Floor	Gross SF Area	Covered Deck/Porch	Garage
Ground Fl	4,286 sf	540 sf	694 sf
2nd Fl	1,107 sf	-	
Attic	200 sf		
Total	5,593 sf	540 sf	694 sf


NOTES:

1. Area of stair is counted towards 2nd Fl SF Area - not on ground floor
2. Once an attic space exceeds seven (7) feet six (6) inches in height, all areas down to five (5) feet will be counted toward the floor area ratio. (see hatched area over roofplan for qualifying attic space)



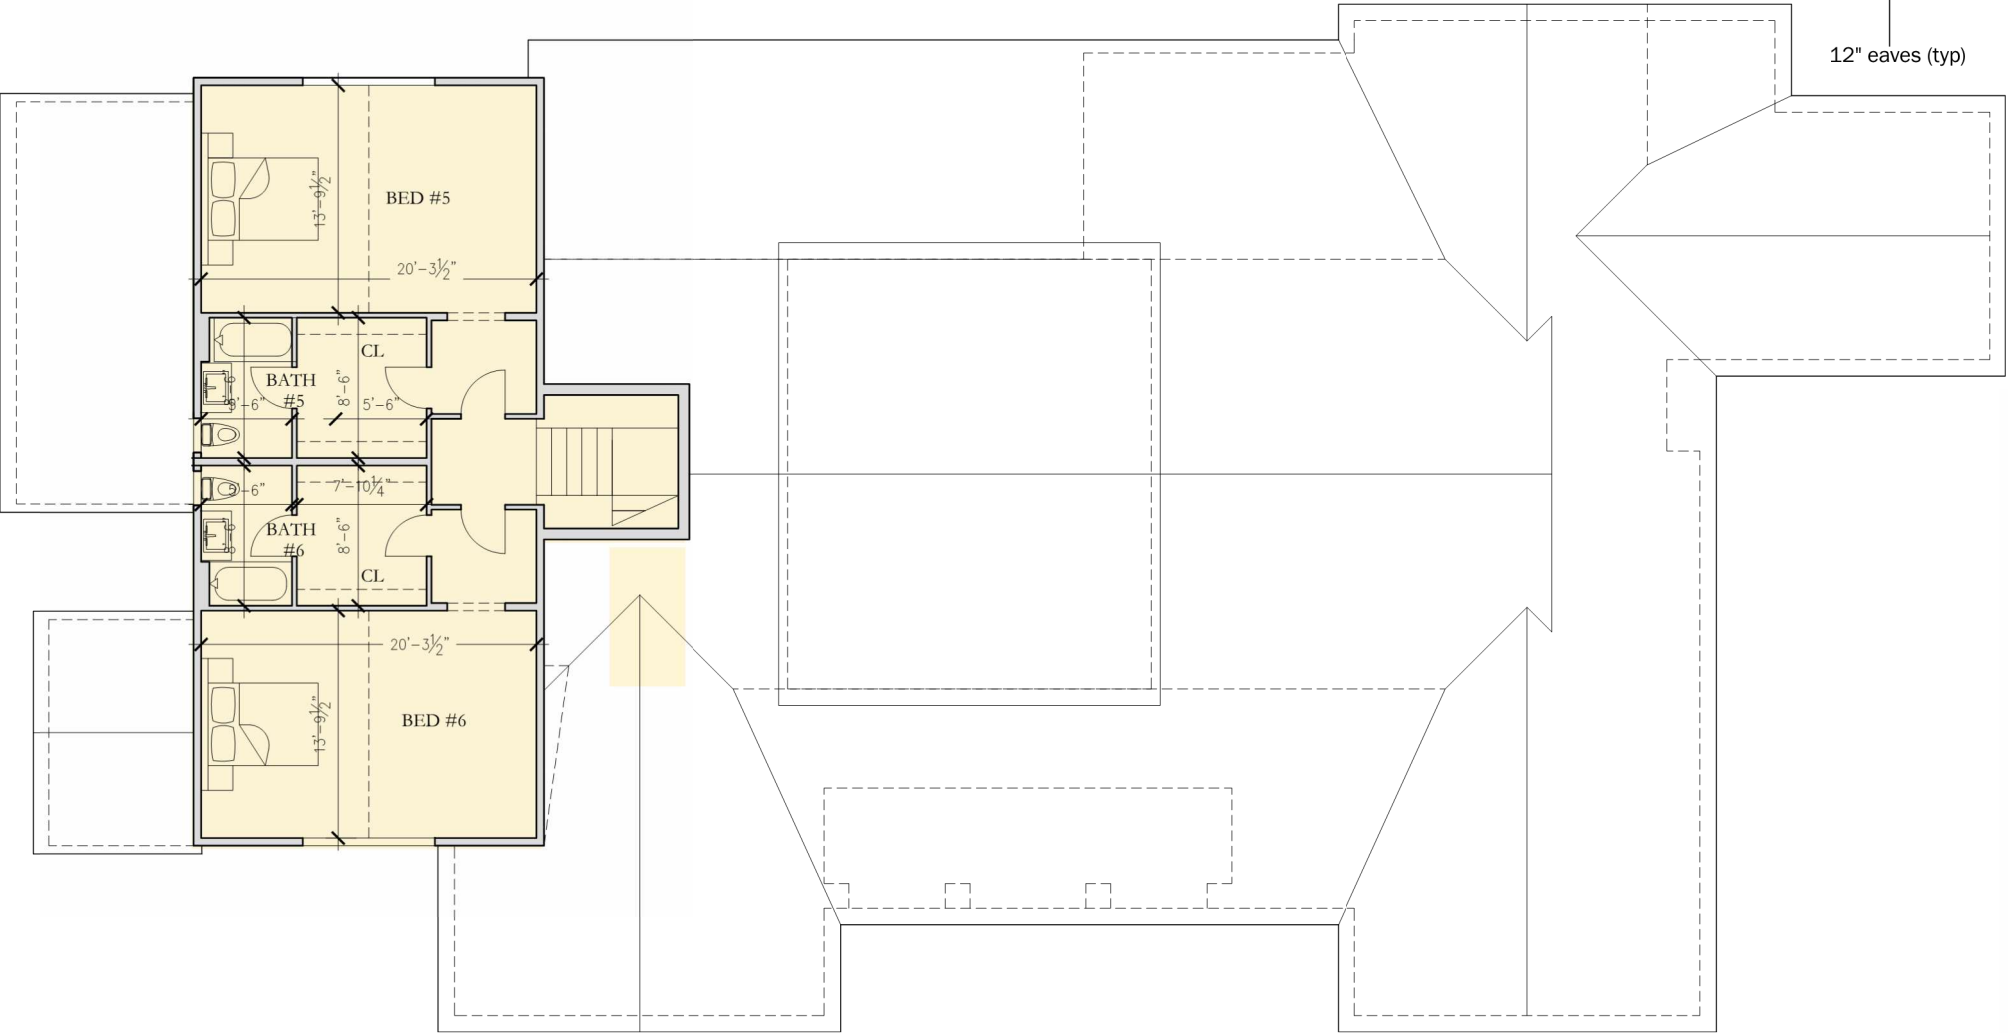

2nd Floor Plan

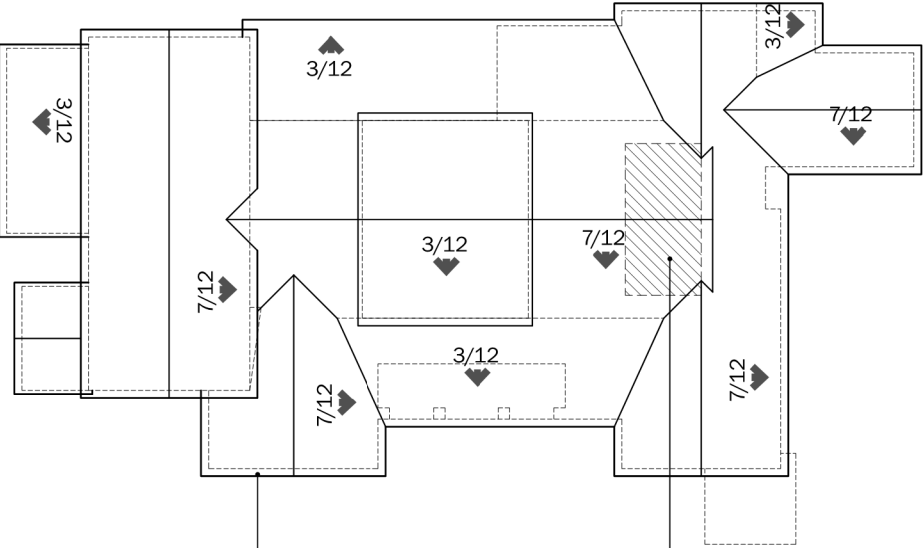

Roof Plan (NTS)



Hatched area indicates Attic Space



0 8 16 24
 1" = 8' at full size (36 x 24")

Plan Type A			
Floor	Gross SF Area	Covered Deck/Porch	Garage
Ground Fl	4,286 sf	540 sf	694 sf
2nd Fl	1,107 sf	-	
Attic	200 sf		
Total	5,593 sf	540 sf	694 sf



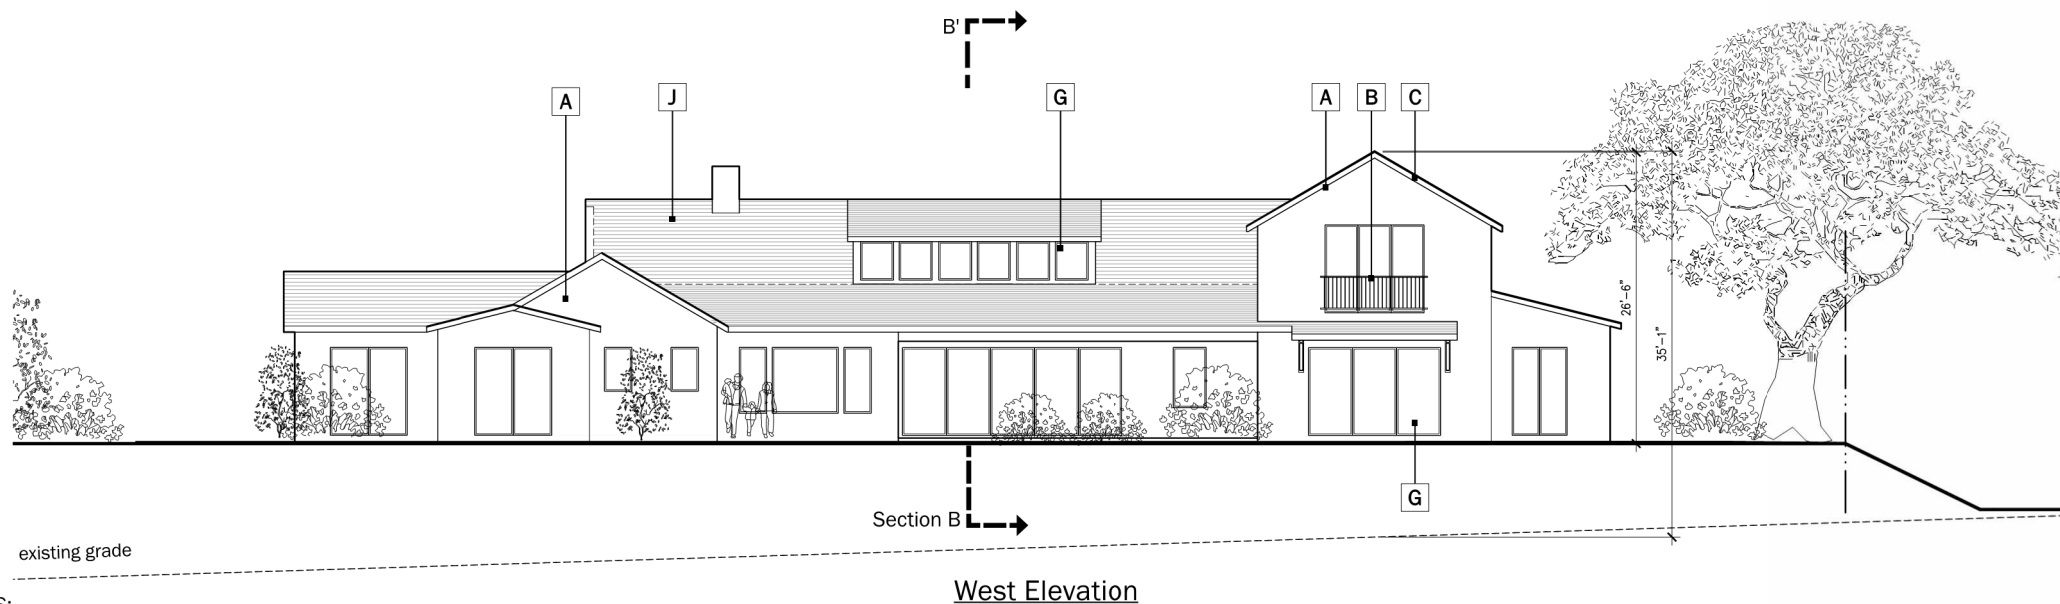
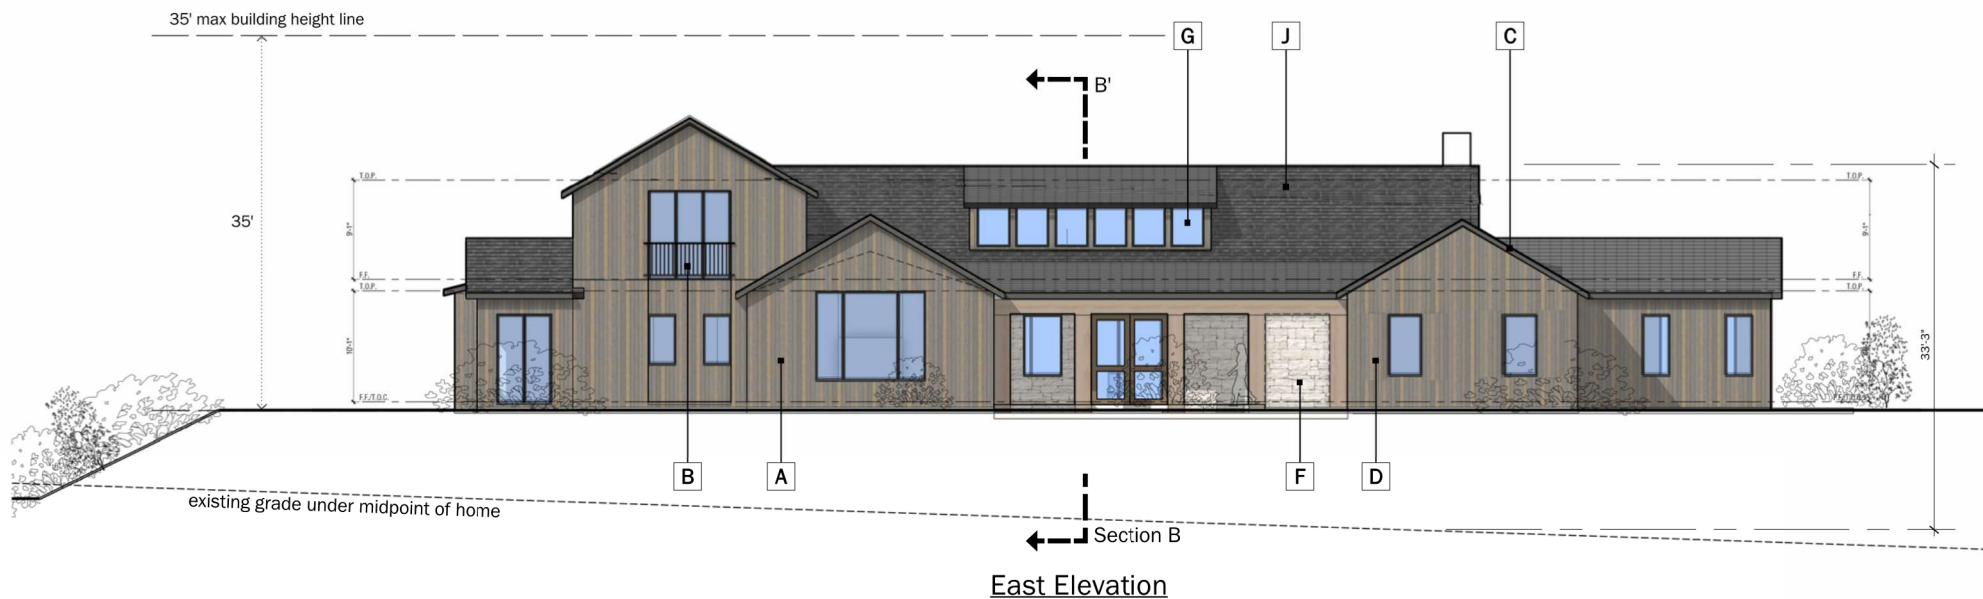


NOTES:


Building Height shown on elevations for reference only and is shown as height from finished grade to top of roof, please see section pages for height per LG Municode definition



Exterior Lighting

Sec. 29.10.09015. - All permanent exterior light fixtures should utilize shields so that no bulb is visible and to ensure that light is directed to the ground surface and does not spill light onto neighboring parcels or produce glare when seen from nearby homes.

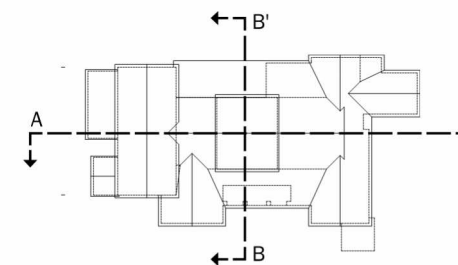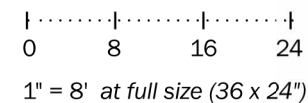

A Wood Siding 30 LRV Vertical Wood Siding Weathered Cedar Clear Satin	F Stone Veneer Accent 30 LRV Manufactured Stone Veneer El Dorado 'Sierra Cut'	
B Painted Metal Railing LRV 10 Architectural Grade Painted Metal	G Fiberglass Windows LRV 10 Slim Profile Section	
C Painted Trim LRV 30 Accent Trim and Barge Boards See Body Color for Paint Finish	H Painted Entry Door Varies	
D Painted Wood Shutters LRV 30 Exterior Straight Top Shutters. Paint to match accent trim	I Roll-Up Garage Door LRV 10 Decorative Metal Roll Up Garage Door with Glass Lites	
E Stucco Sand Stucco Finish Painted or integral color - See Body Color Note	J Concrete Tile Roofs LRV 20 Concrete Flat Tile Roof with Metal Accent Roofs.	
K Wall Sconce 1 Rejuvenation 'Dyer' Sconce	L Wall Sconce 2 'Allegheny' - Outdoor Wall Sconce	M Wall Sconce 3 Rejuvenation 'Silas' Outdoor Wall Sconce
1 Body Color 1 LRV 10%	2 Body Color 2 LRV 30%	3 Body Color 3 LRV 20%

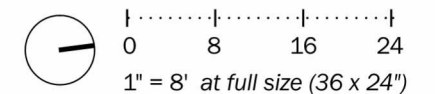

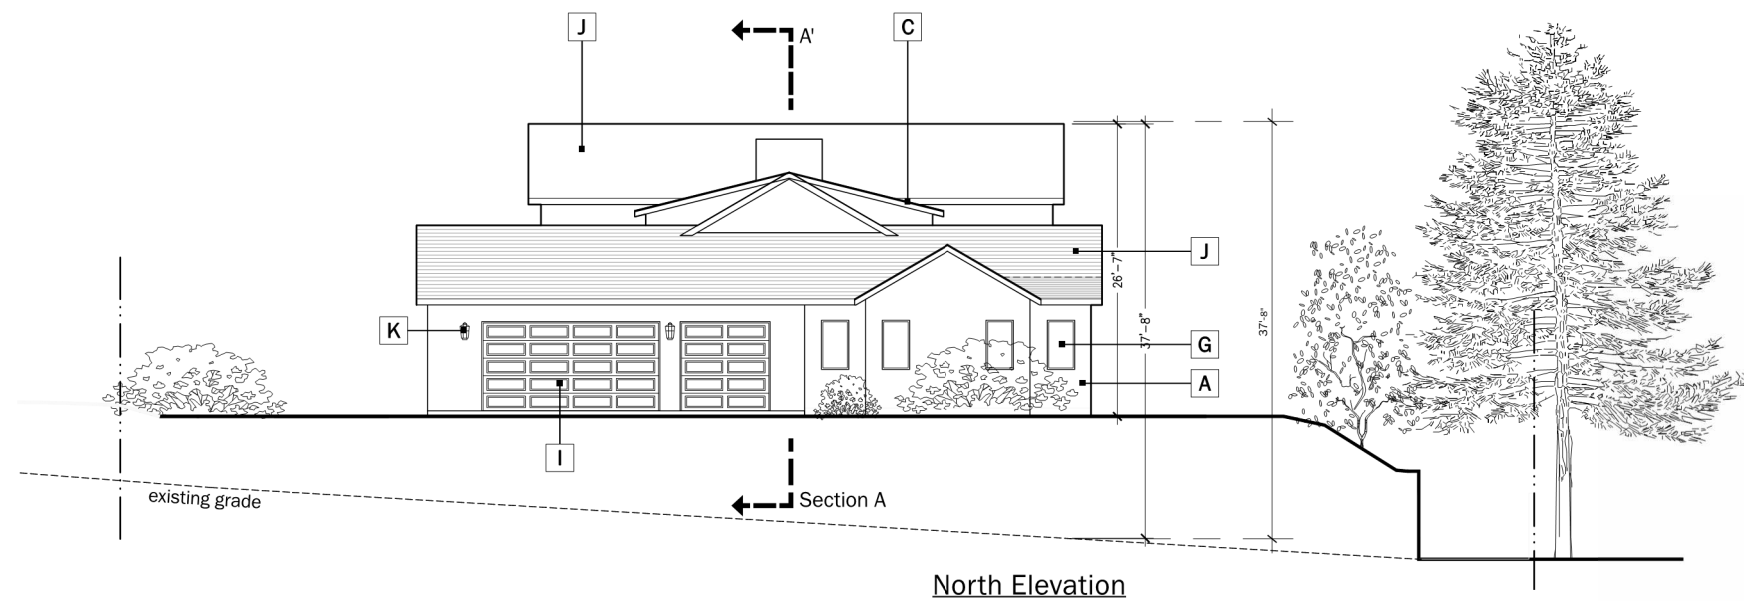
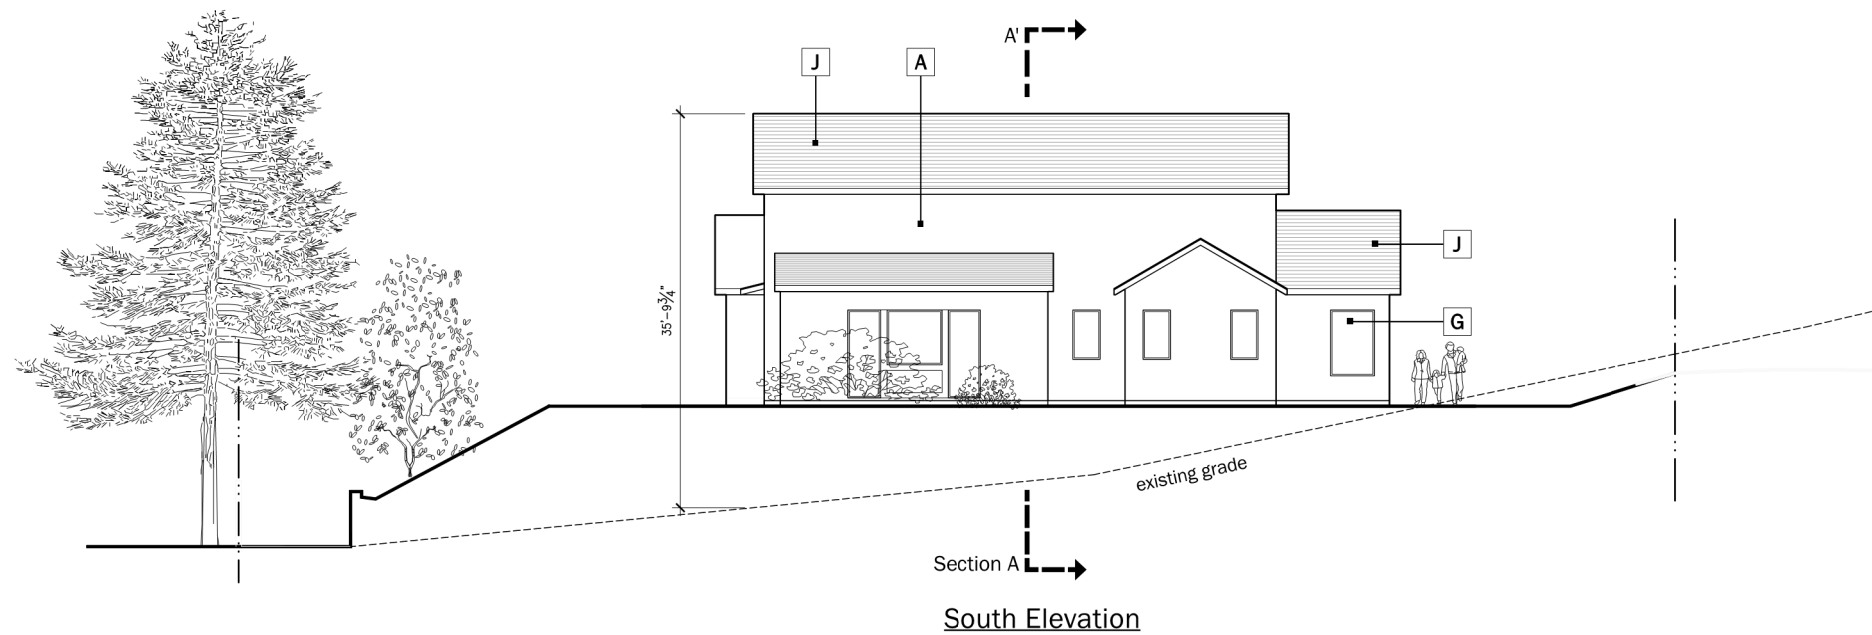


NOTES:

Building Height shown on elevations for reference only and is shown as height from finished grade to top of roof, please see section pages for height per LG Municode definition

Exterior Lighting

Sec. 29.10.09015. - All permanent exterior light fixtures should utilize shields so that no bulb is visible and to ensure that light is directed to the ground surface and does not spill light onto neighboring parcels or produce glare when seen from nearby homes.

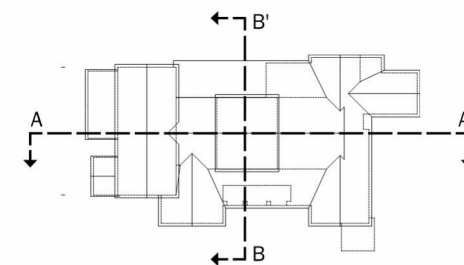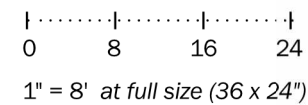

A Wood Siding 30 LRV Vertical Wood Siding Weathered Cedar Clear Satin	F Stone Veneer Accent 30 LRV Manufactured Stone Veneer El Dorado 'Sierra Cut'	
B Painted Metal Railing LRV 10 Architectural Grade Painted Metal	G Fiberglass Windows LRV 10 Slim Profile Section	
C Painted Trim LRV 30 Accent Trim and Barge Boards See Body Color for Paint Finish	H Painted Entry Door Varies	
D Painted Wood Shutters LRV 30 Exterior Straight Top Shutters. Paint to match accent trim	I Roll-Up Garage Door LRV 10 Decorative Metal Roll Up Garage Door with Glass Lites	
E Stucco Sand Stucco Finish Painted or integral color - See Body Color Note	J Concrete Tile Roofs LRV 20 Concrete Flat Tile Roof with Metal Accent Roofs.	
K Wall Sconce 1 Rejuvenation 'Dyer' Sconce	L Wall Sconce 2 'Allegheny' - Outdoor Wall Sconce	M Wall Sconce 3 Rejuvenation 'Silas' Outdoor Wall Sconce


1 Body Color 1
 LRV 10%

2 Body Color 2
 LRV 30%


3 Body Color 3
 LRV 20%

0 8 16 24
 1" = 8' at full size (36 x 24")



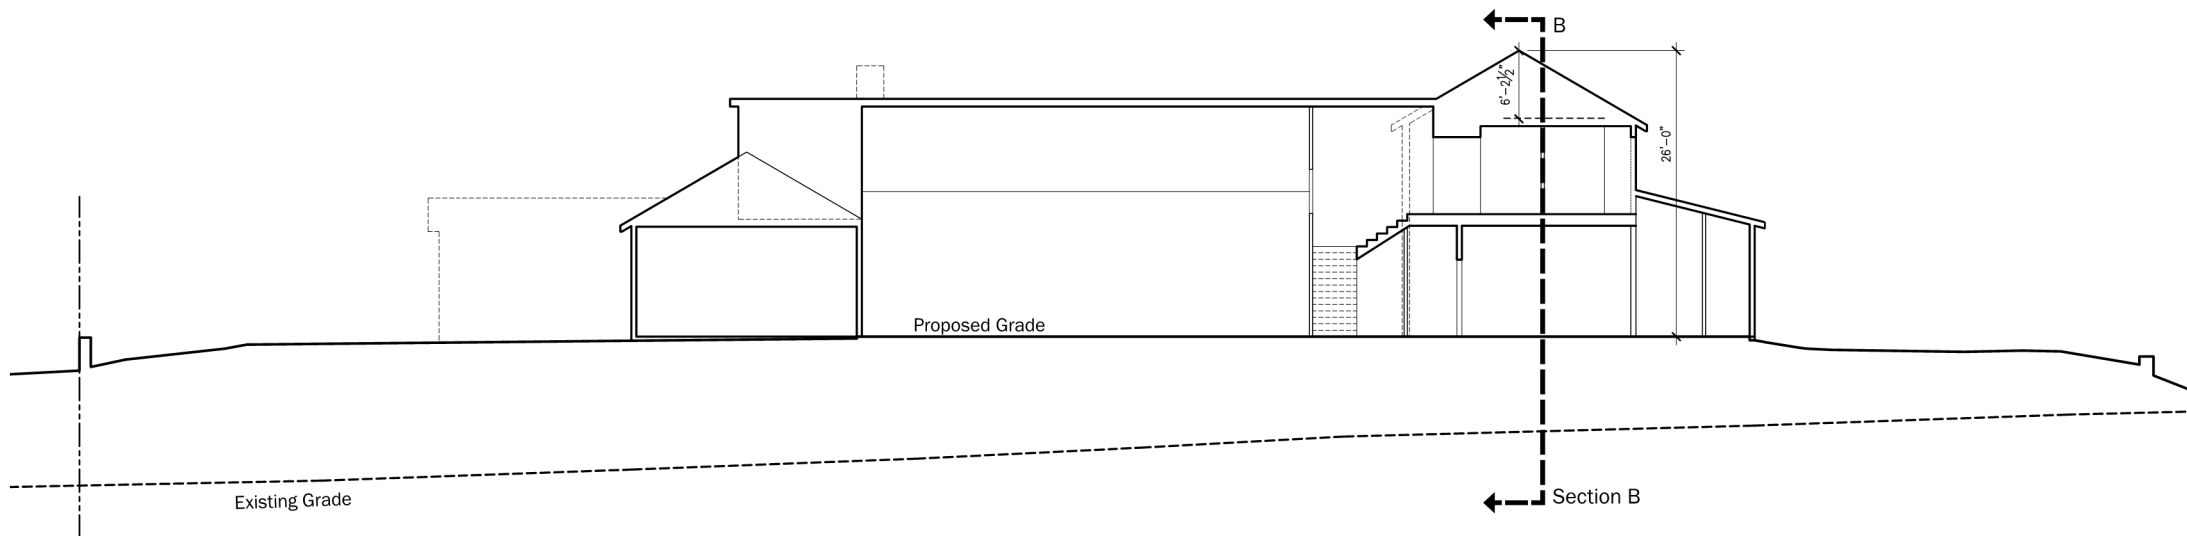

Section A - A'

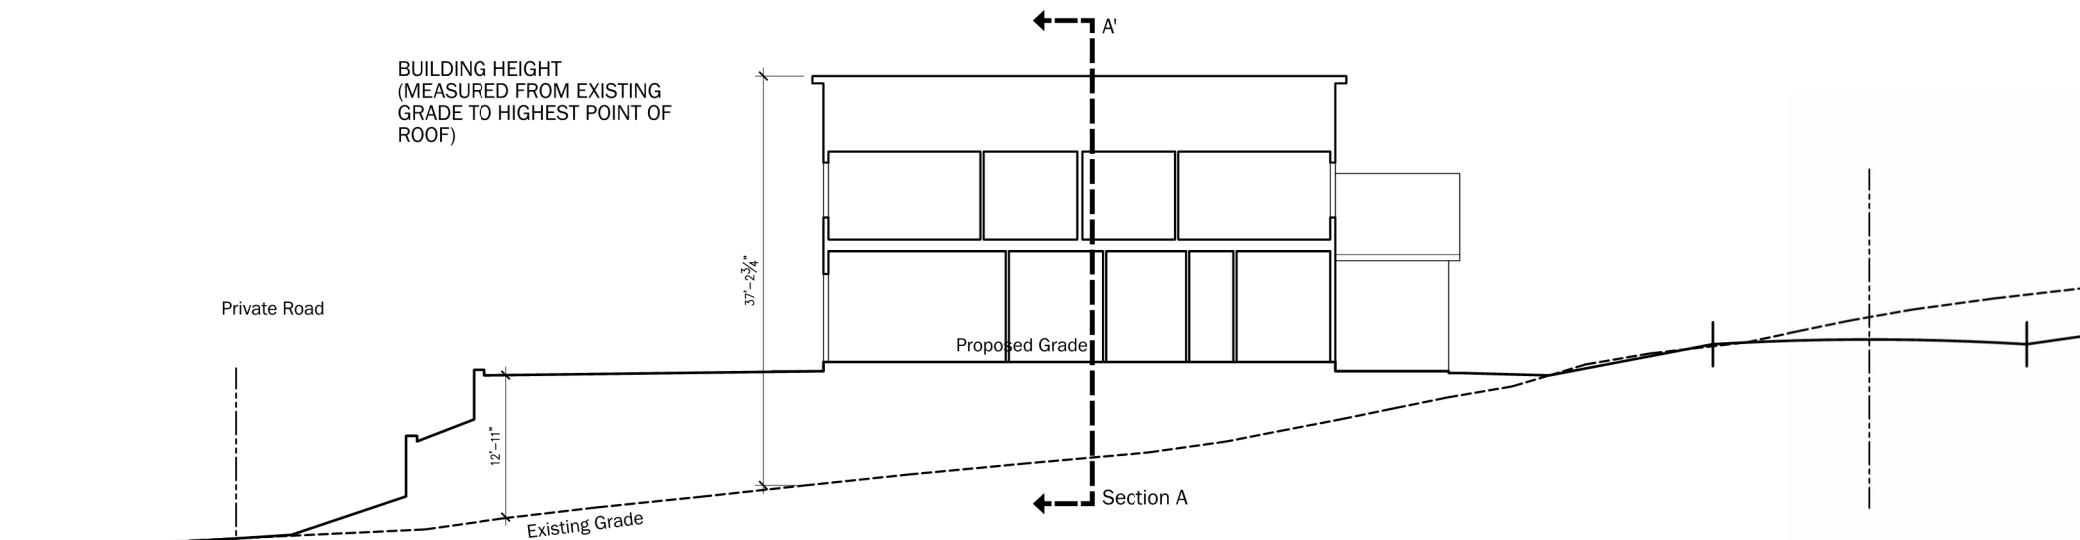



Section B - B'

NOTES:


Building Height is measured from the natural or finished grade, whichever is lower, to the uppermost point directly above that grade.

Exterior Lighting

Sec. 29.10.09015. - All permanent exterior light fixtures should utilize shields so that no bulb is visible and to ensure that light is directed to the ground surface and does not spill light onto neighboring parcels or produce glare when seen from nearby homes.

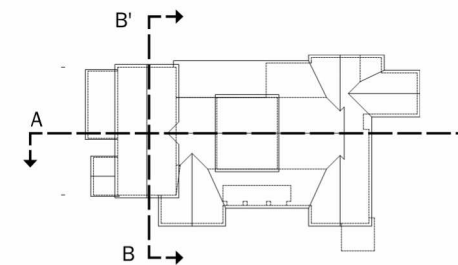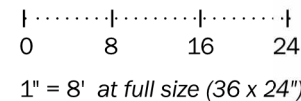


A Wood Siding 30 LRV Vertical Wood Siding Weathered Cedar Clear Satin	F Stone Veneer Accent 30 LRV Manufactured Stone Veneer El Dorado 'Sierra Cut'	
B Painted Metal Railing LRV 10 Architectural Grade Painted Metal	G Fiberglass Windows LRV 10 Slim Profile Section	
C Painted Trim LRV 30 Accent Trim and Barge Boards See Body Color for Paint Finish	H Painted Entry Door Varies	
D Painted Wood Shutters LRV 30 Exterior Straight Top Shutters. Paint to match accent trim	I Roll-Up Garage Door LRV 10 Decorative Metal Roll Up Garage Door with Glass Lites	
E Stucco Sand Stucco Finish Painted or integral color - See Body Color Note	J Concrete Tile Roofs LRV 20 Concrete Flat Tile Roof with Metal Accent Roofs.	
K Wall Sconce 1 Rejuvenation 'Dyer' Sconce	L Wall Sconce 2 'Allegheny' - Outdoor Wall Sconce	M Wall Sconce 3 Rejuvenation 'Silas' Outdoor Wall Sconce
1 Body Color 1 LRV 10%	2 Body Color 2 LRV 30%	3 Body Color 3 LRV 20%

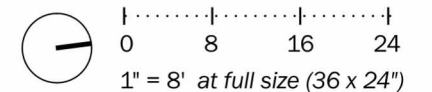




Bldg Height Information Table						
Lot #	Plan Type	Natural Grade at High Point	Proposed Grade At High oint	Main Level Bldg FFE	Top of Roof (above FFE)	Bldg Height
1	D	420	422.3	423.3	24.3	27.6
2	B	424	426.9	427.9	28.6	32.5
3	B	425	433.4	434.4	28.6	38
4	A(R)	424	434.2	435.2	26	37.2
5	A	418.5	432.4	433.4	26	40.9
6	A	425.5	432.3	433.3	26	33.8
7	C	455	448.9	449.9	26.8	27.8
8	C	445	438.8	439.8	26.8	27.8
9	C	456	449	450	26.8	27.8
10	C	502	495.6	496.6	26.8	27.8
11	D	420.5	422.9	423.9	24.3	27.7
12	D	421	423	424	24.3	27.3




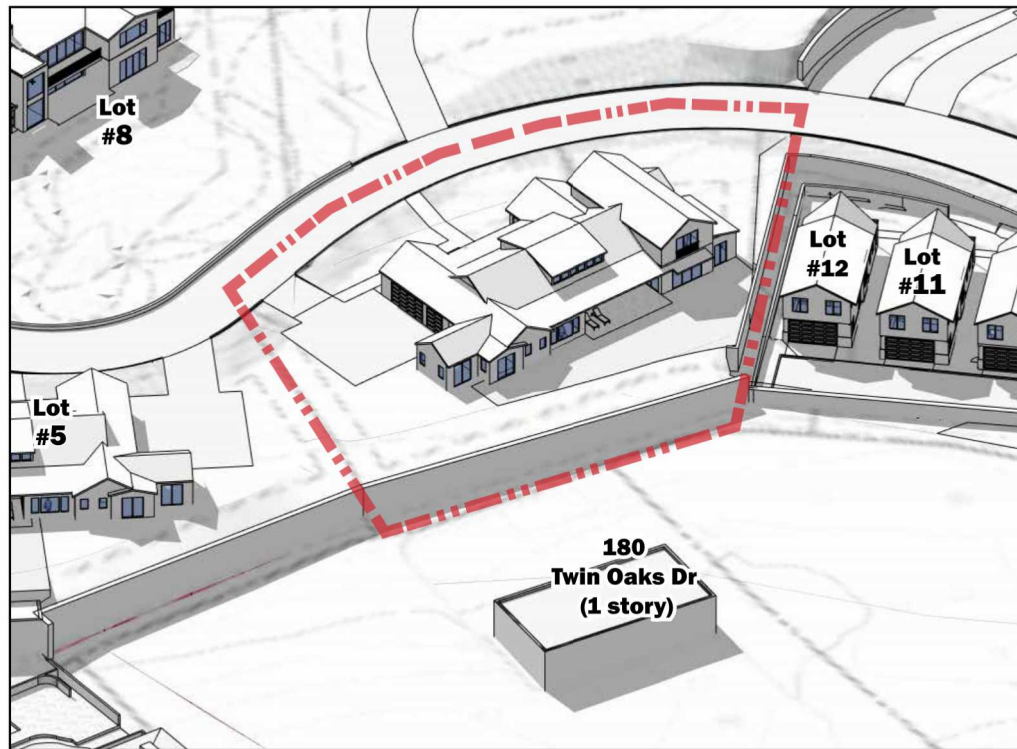


June 21st 9 AM

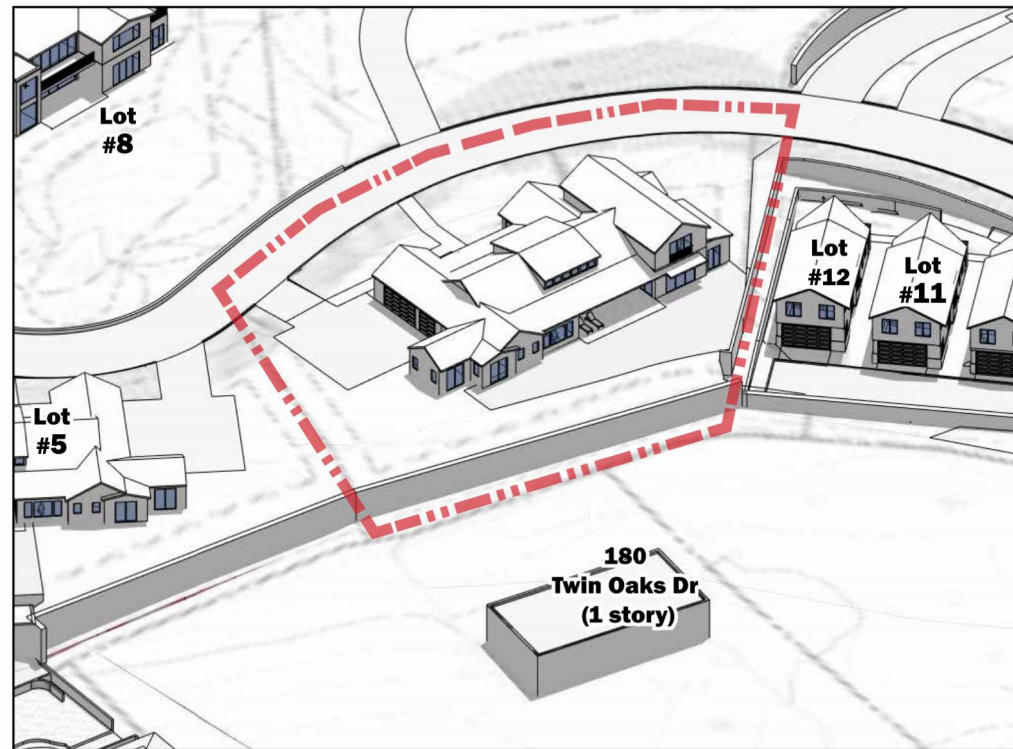


June 21st 12 PM

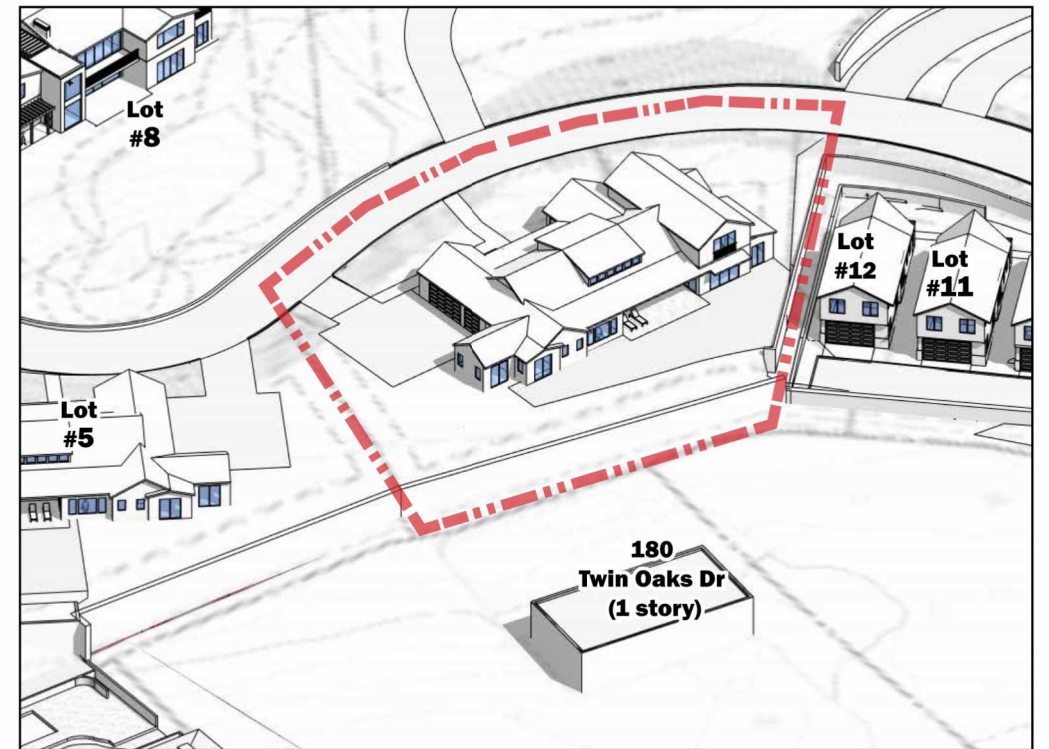


June 21st 3 PM

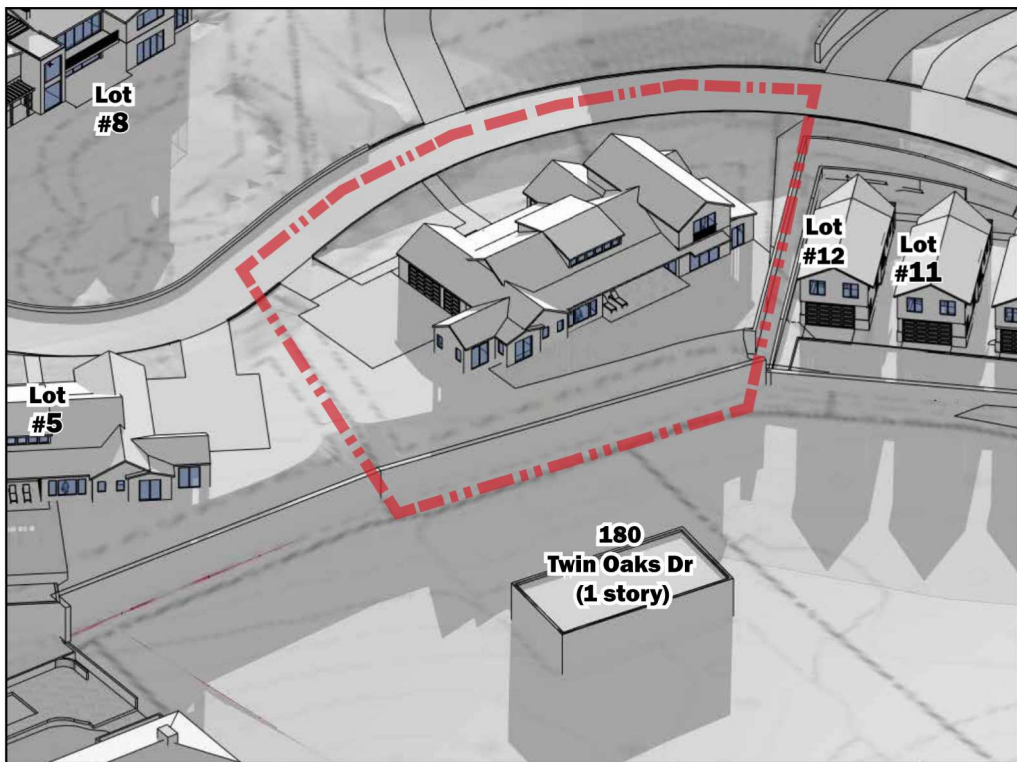

December 21st 9 AM



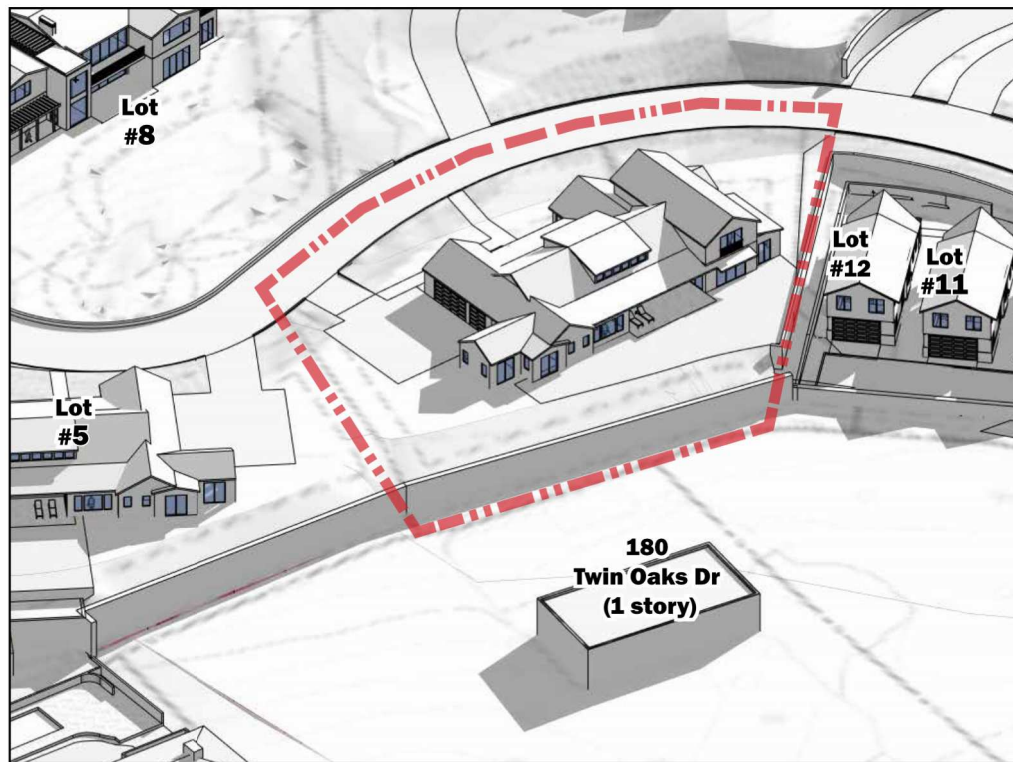


December 21st 12 PM

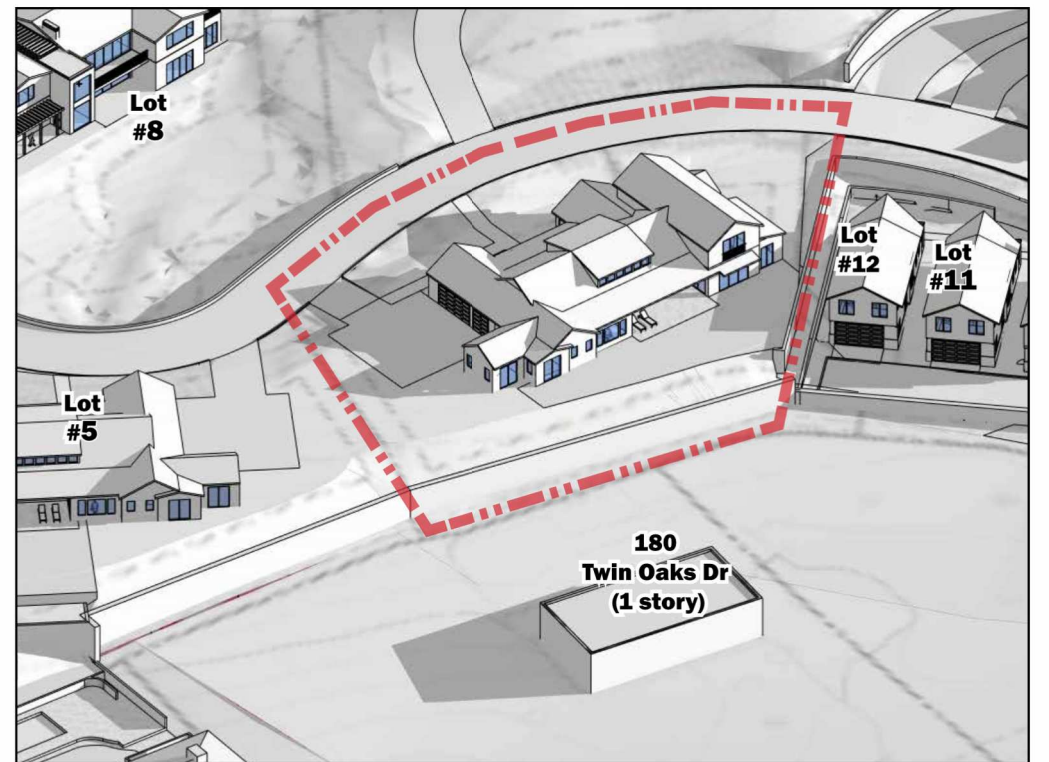

December 21st 3 PM

S:\PROJECTS\18510CL\LAND PLANNING\18510CL - LOT 4.DWG

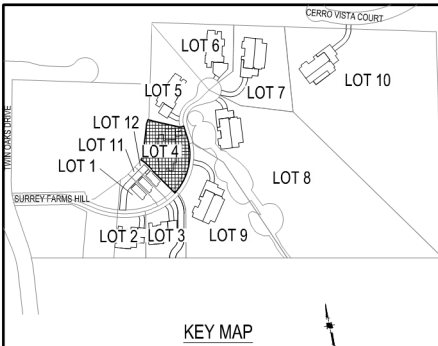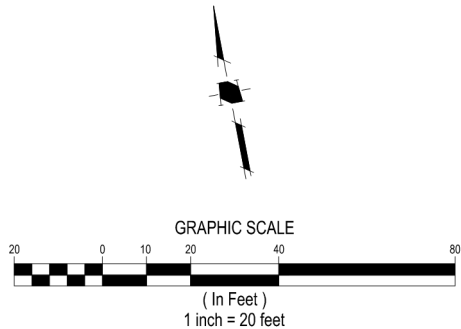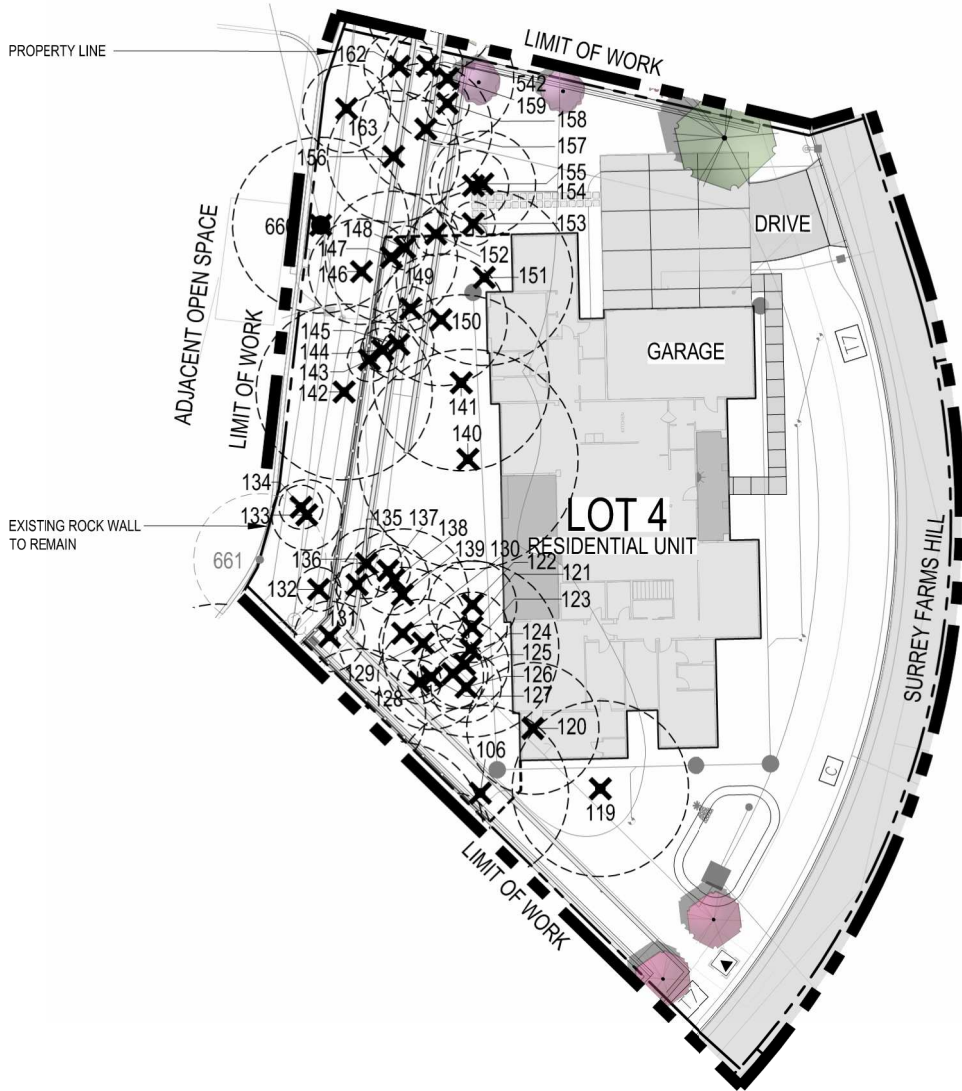


- NOTES:
- SEE SHEET T-2 FOR TREE EVALUATION TABLE.
 - SEE SHEET T-3 FOR TREE APPRAISAL TABLE.
 - SEE SHEET T-4 FOR TREE PROTECTION FENCING DETAIL AND NOTES.

LEGEND

DESCRIPTION	SYMBOL
ON-SITE TREE TO REMAIN / PROTECT	
TREE TO BE REMOVED	
OFF-SITE TREE TO REMAIN / PROTECT	
TREE PROTECTION FENCING AND TPZ (SEE DETAIL ON SHEET T-4)	

PROPOSED TREES. SEE LANDSCAPE PLAN
AND LANDSCAPE LEGEND

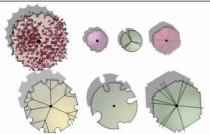

ON-SITE TREE MITIGATION TABLE

	CANOPY SIZE	QTY	REPLACEMENT REQUIREMENT	QUANTITY REQUIRED
TOTAL NUMBER OF TREES TO BE REMOVED	< 10'	14	TWO - 24" BOX	28 - 24" BOX
	11' - 25'	17	THREE - 24" BOX	51 - 24" BOX
	26' - 40'	14	FOUR - 24" BOX OR TWO - 36" BOX	28 - 36" BOX
	41' - 55'	1	SIX - 24" BOX OR THREE - 36" BOX	3 - 36" BOX
	> 55'	0	TEN - 24" BOX OR FIVE - 36" BOX	0 - 36" BOX

- IF QUANTITY OF PROPOSED TREES ARE NOT EQUAL TO OR GREATER THAN REQUIRED TREES, THE PROJECT IS SUBJECT TO MITIGATION FEES PER CITY OF LOS GATOS POLICY.
- SEE ARBORIST REPORT, DATED DECEMBER 15, 2024, REVISED JULY 23, 2025 FOR ADDITIONAL INFORMATION.

TREE MITIGATION SUMMARY TABLE

	QUANTITY	SIZE
TOTAL TREES REQUIRED TO MEET MITIGATION REQUIREMENTS ON-SITE	79	24" BOX
	31	36" BOX
TOTAL PROPOSED TREES ON-SITE (NOT INCLUDING STREET TREES)	4	24" BOX
	1	36" BOX
REMAINING NUMBER OF TREES NOT BEING MITIGATED FOR	75	24" BOX
	30	36" BOX

NOTES:

- TREE REMOVAL SHALL BE BY CONTRACTOR.
- SEE TREE EVALUATION SUMMARY FOR INFORMATION INCLUDING SPECIES AND DIAMETER.
- CONTRACTOR TO VERIFY ACTUAL CANOPY CLEARANCES WITHIN 100' OF EVERY HOME. UNDER ARBORIST SUPERVISION, PRUNE AND TRIM TREES WITHIN ACCORDANCE ON TREE SPACING DIAGRAM ON SHEET 10.1.

EXISTING TREES TO REMAIN AND PROTECT

EXISTING ON-SITE TREES TO REMAIN / PROTECT	0
--	---

SURREY FARMS ESTATES

TWIN OAKS DRIVE, LOS GATOS

DEVELOPMENT REVIEW PLAN SET

LOT 4 | APP #S-24-026

9/15/2025	PER CITY COMMENTS
7/25/2025	PER CITY COMMENTS
4/18/2025	PER CITY COMMENTS
3/31/2025	PER CITY COMMENTS
1/8/2025	PER CITY COMMENTS

NO	DATE	DESCRIPTION
PROJECT NO:	4185.10	
CAD DWG FILE:	418510CL - LOT 4.DWG	
DESIGNED BY:	JN	
DRAWN BY:	JN	
CHECKED BY:	ST	
DATE:	JUNE 6, 2025	
SCALE:	1"=20'	
© HMM		

TREE MITIGATION AND PROTECTION PLAN

LOT 4
TREE EVALUATION TABLE

TREE EVALUATION NOTES:
*SEE SHEET T-4 FOR TREE PROTECTION REQUIREMENT DETAILS

- **REASON FOR REMOVAL
1. THE TREE IS DEAD, SEVERELY DISEASED, DECAYED OR DISFIGURED TO SUCH AN EXTENT THAT THE TREE IS UNABLE TO RECOVER OR RETURN TO A HEALTHY AND STRUCTURALLY SOUND CONDITION.
 2. THE TREE HAS A TREE RISK RATING OF EXTREME OR HIGH ON THE ISA TREE RISK RATING MATRIX AS SET FORTH IN THE ISA TREE RISK ASSESSMENT BEST MANAGEMENT PRACTICES, OR SUCCESSOR PUBLICATION.
 3. THE TREE IS CROWDING OTHER PROTECTED TREES TO THE EXTENT THAT REMOVAL OR SEVERE PRUNING IS NECESSARY TO ENSURE THE LONG-TERM VIABILITY OF ADJACENT AND MORE SIGNIFICANT TREES.
 4. THE RETENTION OF THE TREE RESTRICTS THE ECONOMIC ENJOYMENT OF THE PROPERTY OR CREATES AN UNUSUAL HARDSHIP FOR THE PROPERTY OWNER BY SEVERELY LIMITING THE USE OF THE PROPERTY IN A MANNER NOT TYPICALLY EXPERIENCE BY OWNERS OF SIMILARLY SITUATED PROPERTIES, AND THE APPLICANT HAS DEMONSTRATED TO THE SATISFACTION OF THE DIRECTOR OR DECIDING BODY THAT THERE ARE NO REASONABLE ALTERNATIVES TO PRESERVE THE TREE.

Existing Tree			protected	DBH_IN	CIRC_IN	HEIGHT	SPREAD_FT	SPREAD_FT	Species Rate To Const Impact	NOTE	PROTECTED	LARGE PROTECTED	HEALTH RATING	STRUCTURE RATING	COND OVRL RATING	ROOTB	Tolerance Rate To Const Impact	construction Numeronym	COND OVRL w Const Impact	CRZ_FT_R ADIUS	TPZ_FT_R ADIUS DBH x15	COND OVRL w Const Impact	MOC	Min Offset_IN	Min Depth_IN	RETENTION RATING	HVWIRES	Inv_Date	INSPECT_ DT	Inspect_ TM	Notes	SAVE, REMOVE, OFF-SITE	REASON FOR REMOVAL**	TREE PROTECTION REQUIREMENT*
Tree-ID	Tag Number	SPP																																
106	75	Quercus agrifolia	X	23	72.25663103	44	35	33			X		5	4	4.5	No	G	5	4.75	11.5	28.75	HDD	23	#N/A	HIGH	nsmission and Prim	40140	41866	11:50:53	topped	REMOVE	4		
119	98	Quercus lobata	X	26	81.58140899	42	33	32	Dead Wood			X	4	4	4	No	M	3	3.5	13	32.5	HDD	26	#N/A	HIGH	None	40136	41866	11:50:53		REMOVE	1		
120	99	Quercus lobata	X	12	37.59911184	36	28	20	Dead Limbs		X		3	3	3	Yes	M	3	3	6	15	HDD	12	#N/A	MODERATE	None	40136	41794	16:38:39		REMOVE	1		
121	104	Quercus agrifolia	X	10	31.41592654	12	16	12	Poor Tree Structure		X		4	2	3	No	G	5	4	5	12.5	HDD	10	#N/A	HIGH	Primary	40136	41866	11:50:53		REMOVE	1		
122		Quercus lobata		9	28.27433388	36	20	13	Leaning Tree		X		4	3	3.5	No	M	3	3.25	4.5	11.25	HDD	9	#N/A	MODERATE	None	40136	41866	11:50:53		REMOVE	1		
123	103	Quercus agrifolia	X	16	50.26548246	48	36	33			X		5	4	4.5	No	G	5	4.75	8	20	HDD	16	#N/A	HIGH	None	40136	41866	11:50:53	unknown	REMOVE	4		
124	102	Quercus agrifolia		9	28.27433388	33	15	18			X		5	4	4.5	No	G	5	4.75	4.5	11.25	HDD	9	#N/A	HIGH	Primary	40136	41866	11:50:53		REMOVE	4		
125		Olea europaea		4	12.56637061	18	15	15			X		3	2	2.5	No	M	3	2.75	2	5	HDD	4	#N/A	MODERATE	Primary	40136	41866	11:50:53		REMOVE	4		
126	97	Quercus agrifolia		5	15.70796327	27	12	10			X		5	4	4.5	No	G	5	4.75	2.5	6.25	HDD	5	#N/A	HIGH	None	40136	41866	11:50:53	topped; root decay	REMOVE	4		
127	74	Quercus agrifolia		9	28.27433388	44	15	22	Leaning Tree		X		5	4	4.5	No	G	5	4.75	4.5	11.25	HDD	9	#N/A	HIGH	None	40136	41866	11:50:53	topped; root decay; roots cut	REMOVE	1		
128	585	Quercus agrifolia		7	21.99114858	38	6	5			X		4	4	4	No	G	5	4.5	3.5	8.75	HDD	7	#N/A	HIGH	None	40136	41866	11:50:53		REMOVE	4		
129	100	Quercus agrifolia	X	11	34.55751919	46	20	15			X		5	4	4.5	No	G	5	4.75	5.5	13.75	HDD	11	#N/A	HIGH	None	40136	41866	11:50:53	basal decay	REMOVE	4		
130	101	Quercus agrifolia	X	14	43.38229715	46	28	23			X		5	4	4.5	No	G	5	4.75	7	17.5	HDD	14	#N/A	HIGH	None	40136	41866	11:50:53		REMOVE	4		
131		Quercus agrifolia	X	11	34.55751919	23	16	12			X		4	4	4	No	G	5	4.5	5.5	13.75	HDD	11	#N/A	HIGH	None	40136	41866	11:50:53		REMOVE	4		
132		Quercus lobata		6	18.84955592	23	7	6			X		4	4	4	No	M	3	3.5	3	7.5	HDD	6	#N/A	HIGH	None	40136	41866	11:50:53		REMOVE	4		
133	92	Quercus agrifolia		9	28.27433388	31	12	12	Dead Limbs		X		3	3	3	No	G	5	4	4.5	11.25	HDD	9	#N/A	HIGH	None	40136	41794	16:38:39	crown dieback	REMOVE	1		
134		Quercus agrifolia		7	21.99114858	15	4	3	Dead		X		1	1	1	No	G	5	3	3.5	8.75	HDD	7	#N/A	MODERATE	None	40136	41866	11:50:53		REMOVE	4		
135	95	Quercus agrifolia		9	28.27433388	32	15	12			X		4	4	4	No	G	5	4.5	4.5	11.25	HDD	9	#N/A	HIGH	0	40375	41878	22:36:53		REMOVE	4		
136	94	Quercus agrifolia	X	10	31.41592654	32	10	6			X		3	4	3.5	Yes	G	5	4.25	5	12.5	HDD	10	#N/A	HIGH	0	40375	41878	22:36:52		REMOVE	4		
137	583	Snag		4	12.56637061	22	1	1	Dead		X		1	1	1	No	0	0	0	2	0	HDD	4	#N/A		0	40375	41878	22:36:48		REMOVE	1		
138	584	Quercus agrifolia		5	15.70796327	25	10	13			X		5	4	4.5	No	G	5	4.75	2.5	6.25	HDD	5	#N/A	HIGH	0	40375	41878	22:36:48		REMOVE	4		
139	96	Quercus agrifolia	X	12	37.59911184	35	30	25	Dead Wood		X		4	3	3.5	No	G	5	4.25	6	15	HDD	12	#N/A	HIGH	0	40375	41878	22:36:42		REMOVE	1		
140	106	Quercus agrifolia	X	23	72.25663103	37	30	46	Dead Wood		X		4	3	3.5	No	G	5	4.25	11.5	28.75	HDD	23	#N/A	HIGH	0	40375	41878	22:36:42		REMOVE	1		
141	108	Quercus agrifolia	X	26	81.58140899	48	33	40				X	5	4	4.5	No	G	5	4.75	13	32.5	HDD	26	#N/A	HIGH	0	40375	41878	22:36:39		REMOVE	4		
142	113	Quercus agrifolia	X	17	53.40707511	36	35	26			X		4	3	3.5	No	G	5	4.25	8.5	21.25	HDD	17	#N/A	HIGH	0	40375	41878	22:36:39		REMOVE	4		
143		Quercus agrifolia		5	15.70796327	27	6	3			X		4	4	4	No	G	5	4.5	2.5	6.25	HDD	5	#N/A	HIGH	0	40375	41878	22:26:11	Parking Lot	REMOVE	4		
144		Quercus agrifolia		5	15.70796327	27	5	7			X		4	4	4	No	G	5	4.5	2.5	6.25	HDD	5	#N/A	HIGH	0	40375	41878	22:25:39		REMOVE	4		
145		Quercus lobata	X	12	37.59911184	36	12	5	Severe Decline		X		3	2	2.5	No	M	3	2.75	6	15	HDD	12	#N/A	MODERATE	0	40375	41878	22:25:39		REMOVE	1		
146		Quercus agrifolia	X	18	56.54866776	32	23	22			X		4	3	3.5	No	G	5	4.25	9	22.5	HDD	18	#N/A	HIGH	0	40375	41878	22:36:25		REMOVE	4		
147		Quercus agrifolia	X	15	47.1238898	43	25	12	Dead Wood		X		4	3	3.5	No	G	5	4.25	7.5	18.75	HDD	15	#N/A	HIGH	0	40375	41878	22:36:22		REMOVE	1		
148	116	Quercus agrifolia		8	25.13274123	25	7	5	Dead Wood		X		3	3	3	No	G	5	4	4	10	HDD	8	#N/A	HIGH	0	27945	41878	20:14:45		REMOVE	1		
149		Quercus lobata		5	15.70796327	10	5	4	Severe Decline		X		2	2	2	No	M	3	2.5	2.5	6.25	HDD	5	#N/A	LOW	0	40375	41878	22:28:30		REMOVE	1		
150	120	Quercus agrifolia	X	18	56.54866776	43	23	27			X		5	4	4.5	No	G	5	4.75	9	22.5	HDD	18	#N/A	HIGH	0	27945	41878	20:14:45		REMOVE	4		
151	121	Quercus lobata	X	21	65.37344573	54	33	31			X		4	4	4	No	M	3	3.5	10.5	26.25	HDD	21	#N/A	HIGH	0	27945	41878	20:14:44		REMOVE	4		
152	122	Quercus agrifolia	X	15	47.1238898	40	5	4			X		3	3	3	No	G	5	4	7.5	18.75	HDD	15	#N/A	HIGH	0	40375	41878	22:28:23		REMOVE	4		
153	586	Quercus lobata		5	15.70796327	15	5	4			X		4	3	3.5	No	M	3	3.25	2.5	6.25	HDD	5	#N/A	MODERATE	0	40375	41878	22:28:24		REMOVE	4		
154		Quercus agrifolia	X	12	37.59911184	16	12	13	Future Root Problems		X		4	2	3	No	G	5	4	6	15	HDD	12	#N/A	HIGH	0	40375	41878	22:35:56		REMOVE	4		
155	126	Quercus agrifolia	X	18	56.54866776	16	23	13	Leaning Tree		X		4	3	3.5	No	G	5	4.25	9	22.5	HDD	18	#N/A	HIGH	0	40375	41878	22:35:47		REMOVE	1		
156	124	Quercus agrifolia	X	14	43.38229715	40	20	26			X		4	4	4	No	G	5	4.5	7	17.5	HDD	14	#N/A	HIGH	0	40375	41878	22:35:47		REMOVE	4		
157	127	Quercus agrifolia	X	14	43.38229715	42	22	30			X		4	4	4	No	G	5	4.5	7	17.5	HDD	14	#N/A	HIGH	0	40375	41878	22:35:34		REMOVE	4		
158		Quercus agrifolia		6	18.84955592	12	4	3	Dead		X		1	1	1	No	G	5	3	3	7.5	HDD	6	#N/A	MODERATE	0	40375	41878	22:35:33		REMOVE	1		
159	128	Quercus agrifolia	X	24	75.39822369	47	28	22	Leaning Tree			X	4	4	4	No	G	5	4.5	12	30	HDD	24	#N/A	HIGH	0	40375	41878	22:35:33		REMOVE	1		
162	131	Quercus agrifolia		8	25.13274123	25	7	12			X		4	3	3.5	No	G	5	4.25	4	10	HDD	8	#N/A	HIGH	0	40375	41878	22:34:59		REMOVE	4		
163		Quercus agrifolia		9	28.27433388	25	18	10			X		3	3	3	No	G	5	4	4.5	11.25	HDD	9	#N/A	HIGH	0	40375	41878	22:34:59		REMOVE	4		
542	587																																	

Type 1

SURREY FARMS ESTATES
TWIN OAKS DRIVE, LOS GATOS
DEVELOPMENT REVIEW PLAN SET
LOT 4 | APP #S-24-026



 
 
 



S:\PROJECTS\18510CL\LAND PLANNING\18510CL - LOT 4.DWG

LOT 4
TREE APPRAISAL TABLE
REPRODUCTION METHOD - TRUNK FORMULA TECHNIQUE

SUBJECT TREE											REPLACEMENT TREE				CALCULATIONS			ADDITIONAL COSTS	TOTAL	SAVE, REMOVE, OFF-SITE
TREE #	BOTANICAL NAME	COMMON NAME	DBH (IN)	CROSS-SECTIONAL AREA ~(DBH^2)*0.7854	HEALTH %	STRUCTURE %	FORM %	CONDITION %	FUNCTIONAL LIMITATIONS %	EXTERNAL LIMITATIONS %	LCANT	(RTD) REPLACEMENT TREE DIAMETER (IN)	CROSS-SECTIONAL AREA ~(RTD^2)*0.7854	REPLACEMENT TREE COST	UNIT TREE COST	BASIC REPRODUCTION COST	DEPRECIATED REPRODUCTION COST	TOTAL ADDITIONAL COSTS	TOTAL REPRODUCTION COST - ROUNDED	
106	Quercus agrifolia	Coast Live Oak	23.0	415.48	90	70	80	80%	100%	100%	24" Box	3.8	11.34	\$ 300.00	\$ 26.45	\$ 10,990.30	\$ 8,792	\$ 600.00	\$ 9,400	REMOVE
119	Quercus lobata	Valley Oak	26.0	530.93	70	70	70	70%	100%	100%	24" Box	3.8	11.34	\$ 300.00	\$ 26.45	\$ 14,044.32	\$ 9,831	\$ 600.00	\$ 10,400	REMOVE
120	Quercus lobata	Valley Oak	12.0	113.10	50	50	70	57%	100%	100%	24" Box	3.8	11.34	\$ 300.00	\$ 26.45	\$ 2,991.69	\$ 1,695	\$ 600.00	\$ 2,300	REMOVE
121	Quercus agrifolia	Coast Live Oak	10.0	78.54	70	30	50	50%	100%	100%	24" Box	3.8	11.34	\$ 300.00	\$ 26.45	\$ 2,077.56	\$ 1,039	\$ 600.00	\$ 1,600	REMOVE
122	Quercus lobata	Valley Oak	9.0	63.62	70	50	60	60%	100%	100%	24" Box	3.8	11.34	\$ 300.00	\$ 26.45	\$ 1,682.83	\$ 1,010	\$ 600.00	\$ 1,600	REMOVE
123	Quercus agrifolia	Coast Live Oak	16.0	201.06	90	70	80	80%	100%	100%	24" Box	3.8	11.34	\$ 300.00	\$ 26.45	\$ 5,318.56	\$ 4,255	\$ 600.00	\$ 4,900	REMOVE
124	Quercus agrifolia	Coast Live Oak	9.0	63.62	90	70	80	80%	100%	100%	24" Box	3.8	11.34	\$ 300.00	\$ 26.45	\$ 1,682.83	\$ 1,346	\$ 600.00	\$ 1,900	REMOVE
125	Olea europaea	Olive	4.0	12.57	50	30	80	53%	70%	100%	24" Box	3.8	11.34	\$ 300.00	\$ 26.45	\$ 332.41	\$ 124	\$ 600.00	\$ 700	REMOVE
126	Quercus agrifolia	Coast Live Oak	5.0	19.64	90	70	80	80%	100%	100%	24" Box	3.8	11.34	\$ 300.00	\$ 26.45	\$ 519.39	\$ 416	\$ 600.00	\$ 1,000	REMOVE
127	Quercus agrifolia	Coast Live Oak	9.0	63.62	90	70	70	77%	100%	100%	24" Box	3.8	11.34	\$ 300.00	\$ 26.45	\$ 1,682.83	\$ 1,290	\$ 600.00	\$ 1,900	REMOVE
128	Quercus agrifolia	Coast Live Oak	7.0	38.48	70	70	80	73%	100%	100%	24" Box	3.8	11.34	\$ 300.00	\$ 26.45	\$ 1,018.01	\$ 747	\$ 600.00	\$ 1,300	REMOVE
129	Quercus agrifolia	Coast Live Oak	11.0	95.03	90	70	80	80%	100%	100%	24" Box	3.8	11.34	\$ 300.00	\$ 26.45	\$ 2,513.85	\$ 2,011	\$ 600.00	\$ 2,600	REMOVE
130	Quercus agrifolia	Coast Live Oak	14.0	153.94	90	70	80	80%	100%	100%	24" Box	3.8	11.34	\$ 300.00	\$ 26.45	\$ 4,072.02	\$ 3,258	\$ 600.00	\$ 3,900	REMOVE
131	Quercus agrifolia	Coast Live Oak	11.0	95.03	70	70	80	73%	100%	100%	24" Box	3.8	11.34	\$ 300.00	\$ 26.45	\$ 2,513.85	\$ 1,843	\$ 600.00	\$ 2,400	REMOVE
132	Quercus lobata	Valley Oak	6.0	28.27	70	70	80	73%	100%	100%	24" Box	3.8	11.34	\$ 300.00	\$ 26.45	\$ 747.92	\$ 548	\$ 600.00	\$ 1,100	REMOVE
133	Quercus agrifolia	Coast Live Oak	9.0	63.62	50	50	70	57%	100%	100%	24" Box	3.8	11.34	\$ 300.00	\$ 26.45	\$ 1,682.83	\$ 954	\$ 600.00	\$ 1,600	REMOVE
134	Quercus agrifolia	Coast Live Oak	7.0	38.48	0	0	0	0%	100%	100%	24" Box	3.8	11.34	\$ 300.00	\$ 26.45	\$ 1,018.01	\$ -	\$ 600.00	\$ 600	REMOVE
135	Quercus agrifolia	Coast Live Oak	9.0	63.62	70	70	70	70%	100%	100%	24" Box	3.8	11.34	\$ 300.00	\$ 26.45	\$ 1,682.83	\$ 1,178	\$ 600.00	\$ 1,800	REMOVE
136	Quercus agrifolia	Coast Live Oak	10.0	78.54	50	70	70	63%	100%	100%	24" Box	3.8	11.34	\$ 300.00	\$ 26.45	\$ 2,077.56	\$ 1,316	\$ 600.00	\$ 1,900	REMOVE
137	Snag	Snag	4.0	12.57	0	0	0	0%	100%	100%	24" Box	3.8	11.34	\$ 300.00	\$ 26.45	\$ 332.41	\$ -	\$ 600.00	\$ 600	REMOVE
138	Quercus agrifolia	Coast Live Oak	5.0	19.64	90	70	80	80%	100%	100%	24" Box	3.8	11.34	\$ 300.00	\$ 26.45	\$ 519.39	\$ 416	\$ 600.00	\$ 1,000	REMOVE
139	Quercus agrifolia	Coast Live Oak	12.0	113.10	70	50	70	63%	100%	100%	24" Box	3.8	11.34	\$ 300.00	\$ 26.45	\$ 2,991.69	\$ 1,895	\$ 600.00	\$ 2,500	REMOVE
140	Quercus agrifolia	Coast Live Oak	23.0	415.48	70	50	70	63%	100%	100%	24" Box	3.8	11.34	\$ 300.00	\$ 26.45	\$ 10,990.30	\$ 6,961	\$ 600.00	\$ 7,600	REMOVE
141	Quercus agrifolia	Coast Live Oak	26.0	530.93	90	70	80	80%	100%	100%	24" Box	3.8	11.34	\$ 300.00	\$ 26.45	\$ 14,044.32	\$ 11,235	\$ 600.00	\$ 11,800	REMOVE
142	Quercus agrifolia	Coast Live Oak	17.0	226.98	70	50	80	67%	80%	100%	24" Box	3.8	11.34	\$ 300.00	\$ 26.45	\$ 6,004.16	\$ 3,202	\$ 600.00	\$ 3,800	REMOVE
143	Quercus agrifolia	Coast Live Oak	5.0	19.64	70	70	80	73%	100%	100%	24" Box	3.8	11.34	\$ 300.00	\$ 26.45	\$ 519.39	\$ 381	\$ 600.00	\$ 1,000	REMOVE
144	Quercus agrifolia	Coast Live Oak	5.0	19.64	70	70	80	73%	100%	100%	24" Box	3.8	11.34	\$ 300.00	\$ 26.45	\$ 519.39	\$ 381	\$ 600.00	\$ 1,000	REMOVE
145	Quercus lobata	Valley Oak	12.0	113.10	50	30	70	50%	100%	100%	24" Box	3.8	11.34	\$ 300.00	\$ 26.45	\$ 2,991.69	\$ 1,496	\$ 600.00	\$ 2,100	REMOVE
146	Quercus agrifolia	Coast Live Oak	18.0	254.47	70	50	80	67%	100%	100%	24" Box	3.8	11.34	\$ 300.00	\$ 26.45	\$ 6,731.30	\$ 4,488	\$ 600.00	\$ 5,100	REMOVE
147	Quercus agrifolia	Coast Live Oak	15.0	176.72	70	50	70	63%	100%	100%	24" Box	3.8	11.34	\$ 300.00	\$ 26.45	\$ 4,674.52	\$ 2,961	\$ 600.00	\$ 3,600	REMOVE
148	Quercus agrifolia	Coast Live Oak	8.0	50.27	50	50	70	57%	100%	100%	24" Box	3.8	11.34	\$ 300.00	\$ 26.45	\$ 1,329.64	\$ 753	\$ 600.00	\$ 1,400	REMOVE
149	Quercus lobata	Valley Oak	5.0	19.64	30	30	30	30%	100%	100%	24" Box	3.8	11.34	\$ 300.00	\$ 26.45	\$ 519.39	\$ 156	\$ 600.00	\$ 800	REMOVE
150	Quercus agrifolia	Coast Live Oak	18.0	254.47	90	70	80	80%	100%	100%	24" Box	3.8	11.34	\$ 300.00	\$ 26.45	\$ 6,731.30	\$ 5,385	\$ 600.00	\$ 6,000	REMOVE
151	Quercus lobata	Valley Oak	21.0	346.36	70	70	80	73%	100%	100%	24" Box	3.8	11.34	\$ 300.00	\$ 26.45	\$ 9,162.05	\$ 6,719	\$ 600.00	\$ 7,300	REMOVE
152	Quercus agrifolia	Coast Live Oak	15.0	176.72	50	50	80	60%	100%	100%	24" Box	3.8	11.34	\$ 300.00	\$ 26.45	\$ 4,674.52	\$ 2,805	\$ 500.00	\$ 3,300	REMOVE
153	Quercus lobata	Valley Oak	5.0	19.64	70	50	80	67%	100%	100%	24" Box	3.8	11.34	\$ 300.00	\$ 26.45	\$ 519.39	\$ 346	\$ 600.00	\$ 900	REMOVE
154	Quercus agrifolia	Coast Live Oak	12.0	113.10	70	30	50	50%	100%	100%	24" Box	3.8	11.34	\$ 300.00	\$ 26.45	\$ 2,991.69	\$ 1,496	\$ 600.00	\$ 2,100	REMOVE
155	Quercus agrifolia	Coast Live Oak	18.0	254.47	70	50	60	60%	100%	100%	24" Box	3.8	11.34	\$ 300.00	\$ 26.45	\$ 6,731.30	\$ 4,039	\$ 600.00	\$ 4,600	REMOVE
156	Quercus agrifolia	Coast Live Oak	14.0	153.94	70	70	80	73%	100%	100%	24" Box	3.8	11.34	\$ 300.00	\$ 26.45	\$ 4,072.02	\$ 2,986	\$ 600.00	\$ 3,600	REMOVE
157	Quercus agrifolia	Coast Live Oak	14.0	153.94	70	70	80	73%	100%	100%	24" Box	3.8	11.34	\$ 300.00	\$ 26.45	\$ 4,072.02	\$ 2,986	\$ 600.00	\$ 3,600	REMOVE
158	Quercus agrifolia	Coast Live Oak	6.0	28.27	0	0	0	0%	100%	100%	24" Box	3.8	11.34	\$ 300.00	\$ 26.45	\$ 747.92	\$ -	\$ 600.00	\$ 600	REMOVE
159	Quercus agrifolia	Coast Live Oak	24.0	452.39	70	70	70	70%	100%	100%	24" Box	3.8	11.34	\$ 300.00	\$ 26.45	\$ 11,966.76	\$ 8,377	\$ 600.00	\$ 9,000	REMOVE
162	Quercus agrifolia	Coast Live Oak	8.0	50.27	70	50	80	67%	100%	100%	24" Box	3.8	11.34	\$ 300.00	\$ 26.45	\$ 1,329.64	\$ 886	\$ 600.00	\$ 1,500	REMOVE
163	Quercus agrifolia	Coast Live Oak	9.0	63.62	50	50	80	60%	100%	100%	24" Box	3.8	11.34	\$ 300.00	\$ 26.45	\$ 1,682.83	\$ 1,010	\$ 600.00	\$ 1,600	REMOVE
542	Quercus agrifolia	Coast Live Oak	7.0	38.48	50	30	70	50%	100%	100%	24" Box	3.8	11.34	\$ 300.00	\$ 26.45	\$ 1,018.01	\$ 509	\$ 600.00	\$ 1,100	REMOVE
660	Quercus agrifolia	Coast Live Oak	20.0	314.16	70	70	70	70%	80%	100%	24" Box	3.8	11.34	\$ 300.00	\$ 26.45	\$ 8,310.25	\$ 4,654	\$ 600.00	\$ 5,300	REMOVE

SURREY FARMS ESTATES
TWIN OAKS DRIVE, LOS GATOS
DEVELOPMENT REVIEW PLAN SET
LOT 4 | APP #S-24-026

 	9/15/2025	PER CITY COMMENTS
	7/25/2025	PER CITY COMMENTS
	4/18/2025	PER CITY COMMENTS
	3/31/2025	PER CITY COMMENTS
	1/8/2025	PER CITY COMMENTS
NO	DATE	DESCRIPTION
PROJECT NO:		4185.10
CAD DWG FILE:		418510CL - LOT 4.DWG
DESIGNED BY:		JN
DRAWN BY:		JN
CHECKED BY:		ST
DATE:		JUNE 6, 2025
SCALE:		NONE
 HMH		

TREE APPRAISAL
TABLE

Tree Protection Notes

Site Preparation:

All existing trees shall be fenced within or at the drip line (foliar spread) of the tree. Depending on the location of the tree the fencing may not be able to be at the dripline. Examples of this would be public right of way, near property lines or around existing structures to remain. Where complete drip line fencing is not possible, the addition of straw wattles and orange snow fencing wrapping the trunk shall be installed per the tree protection detail. The fence should be a minimum of six feet high, made of galvanized 11-gauge wire mesh with galvanized posts or any material superior in quality. A tree protection zone (TPZ) sign shall be affixed to fencing at appropriate intervals as determined by the arborist on site. See tree protection detail for additional information, including tree protection zone sign. If the fence is within the drip line of the trees, the foliar fringe shall be raised to offset the chance of limb damage from active construction.

Active Construction:

All contractors, subcontractors and other personnel shall be warned that encroachment within the fenced area and dripline is prohibited without the consent of the certified arborist on the job. This includes, but is not limited to, storage of lumber and other materials, disposal of paints, solvents or other noxious materials, parked cars, grading equipment or other heavy equipment. If construction activity needs to happen in the TPZ the fence can be moved temporarily for delivery of construction materials. The contractor should make accommodations to off load items such as trusses, timber, plasterboard, wallboard, concrete, gypsum board, flooring, roofing or any other heavy construction material outside the foliar spread of the tree so there is no heavy equipment needed that could cause damage to the canopy of the tree or compact the root zone. The tree protection fencing should be reestablished per the plans and details immediately after any activity through the TPZ. Penalties, based on the cost of remedial repairs and the evaluation guide published by the International Society of Arboriculture, shall be assessed for damages to the trees.

Grading/Excavating:

All grading plans that specify grading within the drip line of any tree, or within the distance from the trunk as outlined in the site preparation section above when said distance is outside the drip line, shall first be reviewed by a certified arborist. Provisions for aeration, drainage, pruning, tunneling beneath roots, root pruning or other necessary actions to protect the trees shall be outlined by an arborist. If trenching is necessary within the area as described above, said trenching shall be undertaken by hand labor and dug directly beneath the trunk of the tree. All roots 2 inches or larger shall be tunneled under and other roots shall be cut smoothly to the trunk side of the trench. The trunk side should be draped immediately with two layers of untreated burlap to a depth of 3 feet from the surface. The burlap shall be soaked nightly and left in place until the trench is back filled to the original level. An arborist shall examine the trench prior to back filling to ascertain the number and size of roots cut, so as to suggest the necessary remedial repairs.

Remedial Repairs:

An arborist shall have the responsibility of observing all ongoing activities that may affect the trees and prescribing necessary remedial work to ensure the health and stability of the trees. This includes, but is not limited to, all arborist activities brought out in the previous sections. In addition, pruning, as outlined in International Society of Arboriculture Best Management Practices: Pruning and ANSI A300 Part 1 Standard Practices: Pruning, shall be prescribed as necessary. Fertilizing, aeration, irrigation, pest control and other activities shall be prescribed according to the tree needs, local site requirements, and state agricultural pest control laws. All specifications shall be in writing. For pest control operations, consult the local county agricultural commissioner's office for individuals licensed as pest control advisors or pest control operators.

Final Inspection:

Upon completion of the project, the arborist shall review all work undertaken that may impact the existing trees. Special attention shall be given to cuts and fills, compacting, drainage, pruning and future remedial work. An arborist should submit a final report in writing outlining the ongoing remedial care following the final inspection.

Tree Removal Notes

- Construction protection for trees must be provided before grading or other equipment is allowed on the property. See details and notes on this sheet.
- All trees shown for removal are permitted under city 2D permit. A nesting bird survey may be required if tree removal is to take place between February 1 and August 31. A qualified biologist must complete this report prior to tree removal done during the nesting season. Refer to conditions of the permit for additional information.
- Contractor shall take care when removing trees adjacent to trees to remain. Provisions for the protection of existing trees must be taken including wrapping the trunk of the adjacent tree per the tree protection detail. When removing roots, care must be taken not to damage roots of tree to remain. Root pruning may be necessary and must be done under the supervision of the arborist.
- The contractor shall visit the project site prior to bidding to determine the exact extent of all site demolition items. The contractor shall be responsible for the verification of all existing utilities in the field prior to construction. Locations shown on the plans are approximate and are for general information only. He shall be responsible for making himself familiar with all underground conditions prior to commencement of work.
- These plans may not show all existing city electrical facilities including, but not limited to, traffic signals, streetlight and traffic signal communication equipment, conduit, pull boxes, and wiring.
- The contractor shall be responsible for locating all such facilities and for repairing any such facilities that are damaged during construction. Payment for locating, coordinating, and repairing existing city electrical facilities will be deemed included in other items of work, and no additional compensation shall be made thereof. All work shall be done in accordance with the specifications & details.
- The contractor shall notify underground service alert (U.S.A.) at least 48 hours prior to any excavation on this project. Call U.S.A. at (800) 624-2444
- The contractor shall be responsible under this contract for repairing and replacing, at his own expense, any structures, fences, walls, or plant life damaged or destroyed by his operation. Likewise, he shall be responsible for repairing or replacing any and all damages occurring by his operation, on adjacent properties and anywhere outside the contract limit lines. The damaged items shall be restored to there original conditions and to the satisfaction of the project superintendent.
- The contractor shall be responsible to keep all street right-of-ways clean to the satisfaction of the project superintendent all items indicated to be removed shall be disposed of from the project site, except items indicated to be re-installed.
- All trees to be removed shall have their stumps ground down to a minimum depth of 24" remove all large roots from planting areas a minimum distance of 5' beyond the drip line of the tree.

SEC. 29.10.1005. PROTECTION OF TREES DURING CONSTRUCTION

(A) PROTECTIVE TREE FENCING SHALL SPECIFY THE FOLLOWING:

(1) SIZE AND MATERIALS. SIX (6) FOOT HIGH CHAIN LINK FENCING, MOUNTED ON TWO-INCH DIAMETER GALVANIZED IRON POSTS, SHALL BE DRIVEN INTO THE GROUND TO A DEPTH OF AT LEAST TWO (2) FEET AT NO MORE THAN 10-FOOT SPACING. FOR PAVING AREA THAT WILL NOT BE DEMOLISHED AND WHEN STIPULATED IN A TREE PRESERVATION PLAN, POSTS MAY BE SUPPORTED BY A CONCRETE BASE.

(2) AREA TYPE TO BE FENCED.

TYPE I: ENCLOSURE WITH CHAIN LINK FENCING OF EITHER THE ENTIRE DRIPLINE AREA OR AT THE TREE PROTECTION ZONE (TPZ), WHEN SPECIFIED BY A CERTIFIED OR CONSULTING ARBORIST.

TYPE II: ENCLOSURE FOR STREET TREES LOCATED IN A PLANTER STRIP: CHAIN LINK FENCE AROUND THE ENTIRE PLANTER STRIP TO THE OUTER BRANCHES.

TYPE III: PROTECTION FOR A TREE LOCATED IN A SMALL PLANTER CUTOUT ONLY (SUCH AS DOWNTOWN): ORANGE PLASTIC FENCING SHALL BE WRAPPED AROUND THE TRUNK FROM THE GROUND TO THE FIRST BRANCH WITH 2-INCH WOODEN BOARDS BOUND SECURELY ON THE OUTSIDE. CAUTION SHALL BE USED TO AVOID DAMAGING ANY BARK OR BRANCHES.

(3) DURATION OF TYPE I, II, III FENCING. FENCING SHALL BE ERECTED BEFORE DEMOLITION, GRADING OR CONSTRUCTION PERMITS ARE ISSUED AND REMAIN IN PLACE UNTIL THE WORK IS COMPLETED. CONTRACTOR SHALL FIRST OBTAIN THE APPROVAL OF THE PROJECT ARBORIST ON RECORD PRIOR TO REMOVING A TREE PROTECTION FENCE.

(4) WARNING SIGN. EACH TREE FENCE SHALL HAVE PROMINENTLY DISPLAYED AN 8.5 X 11-INCH SIGN STATING: "WARNING—TREE PROTECTION ZONE-THIS FENCE SHALL NOT BE REMOVED AND IS SUBJECT TO PENALTY ACCORDING TO TOWN CODE 29.10.1025".

(B) ALL PERSONS, SHALL COMPLY WITH THE FOLLOWING PRECAUTIONS:

(1) PRIOR TO THE COMMENCEMENT OF CONSTRUCTION, INSTALL THE FENCE AT THE DRIPLINE, OR TREE PROTECTION ZONE (TPZ) WHEN SPECIFIED IN AN APPROVED ARBORIST REPORT, AROUND ANY TREE AND/OR VEGETATION TO BE RETAINED WHICH COULD BE AFFECTED BY THE CONSTRUCTION AND PROHIBIT ANY STORAGE OF CONSTRUCTION MATERIALS OR OTHER MATERIALS, EQUIPMENT CLEANING, OR PARKING OF VEHICLES WITHIN THE TPZ. THE DRIPLINE SHALL NOT BE ALTERED IN ANY WAY SO AS TO INCREASE THE ENCROACHMENT OF THE CONSTRUCTION.

(2) PROHIBIT ALL CONSTRUCTION ACTIVITIES WITHIN THE TPZ, INCLUDING BUT NOT LIMITED TO: EXCAVATION, GRADING, DRAINAGE AND LEVELING WITHIN THE DRIPLINE OF THE TREE UNLESS APPROVED BY THE DIRECTOR.

(3) PROHIBIT DISPOSAL OR DEPOSITING OF OIL, GASOLINE, CHEMICALS OR OTHER HARMFUL MATERIALS WITHIN THE DRIPLINE OF OR IN DRAINAGE CHANNELS, SWALES OR AREAS THAT MAY LEAD TO THE DRIPLINE OF A PROTECTED TREE.

(4) PROHIBIT THE ATTACHMENT OF WIRES, SIGNS OR ROPES TO ANY PROTECTED TREE.

(5) DESIGN UTILITY SERVICES AND IRRIGATION LINES TO BE LOCATED OUTSIDE OF THE DRIPLINE WHEN FEASIBLE.

(6) RETAIN THE SERVICES OF A CERTIFIED OR CONSULTING ARBORIST WHO SHALL SERVE AS THE PROJECT ARBORIST FOR PERIODIC MONITORING OF THE PROJECT SITE AND THE HEALTH OF THOSE TREES TO BE PRESERVED. THE PROJECT ARBORIST SHALL BE PRESENT WHENEVER ACTIVITIES OCCUR WHICH MAY POSE A POTENTIAL THREAT TO THE HEALTH OF THE TREES TO BE PRESERVED AND SHALL DOCUMENT ALL SITE VISITS.

(7) THE DIRECTOR AND PROJECT ARBORIST SHALL BE NOTIFIED OF ANY DAMAGE THAT OCCURS TO A PROTECTED TREE DURING CONSTRUCTION SO THAT PROPER TREATMENT MAY BE ADMINISTERED. (ORD. NO. 2114, §§ I, II, 8-4-03)

SEC. 29.10.1010. PRUNING AND MAINTENANCE

ALL PRUNING SHALL BE IN ACCORDANCE WITH THE CURRENT VERSION OF THE INTERNATIONAL SOCIETY OF ARBORICULTURE BEST MANAGEMENT PRACTICES—TREE PRUNING AND ANSI A300-PART 1 TREE, SHRUB AND OTHER WOODY PLANT MANAGEMENT—STANDARD PRACTICES, (PRUNING) AND ANY SPECIAL CONDITIONS AS DETERMINED BY THE DIRECTOR. FOR DEVELOPMENTS, WHICH REQUIRE A TREE PRESERVATION REPORT, A CERTIFIED OR CONSULTING ARBORIST SHALL BE IN REASONABLE CHARGE OF ALL ACTIVITIES INVOLVING PROTECTED TREES, INCLUDING PRUNING, CABLING AND ANY OTHER WORK IF SPECIFIED.


(1) ANY PUBLIC UTILITY INSTALLING OR MAINTAINING ANY OVERHEAD WIRES OR UNDERGROUND PIPES OR CONDUITS IN THE VICINITY OF A PROTECTED TREE SHALL OBTAIN PERMISSION FROM THE DIRECTOR BEFORE PERFORMING ANY WORK, INCLUDING PRUNING, WHICH MAY CAUSE INJURY TO A PROTECTED TREE. (E.G. CABLE TV/FIBER OPTIC TRENCHING, GAS, WATER, SEWER TRENCH, ETC.).

(2) PRUNING FOR CLEARANCE OF UTILITY LINES AND ENERGIZED CONDUCTORS SHALL BE PERFORMED IN COMPLIANCE WITH THE CURRENT VERSION OF THE AMERICAN NATIONAL STANDARDS INSTITUTE (ANSI) A300 (PART 1)- PRUNING, SECTION 5.9 UTILITY PRUNING. USING SPIKES OR GAFFS WHEN PRUNING, EXCEPT WHERE NO OTHER ALTERNATIVE IS AVAILABLE, IS PROHIBITED.


(3) NO PERSON SHALL PRUNE, TRIM, CUT OFF, OR PERFORM ANY WORK, ON A SINGLE OCCASION OR CUMULATIVELY, OVER A THREE-YEAR PERIOD, AFFECTING TWENTY-FIVE PERCENT OR MORE OF THE CROWN OF ANY PROTECTED TREE WITHOUT FIRST OBTAINING A PERMIT PURSUANT TO THIS DIVISION EXCEPT FOR POLLARDING OF FRUITLESS MULBERRY TREES (MORUS ALBA) OR OTHER SPECIES APPROVED BY THE TOWN ARBORIST. APPLICATIONS FOR A PRUNING PERMIT SHALL INCLUDE PHOTOGRAPHS INDICATING WHERE PRUNING IS PROPOSED.

(4) NO PERSON SHALL REMOVE ANY HERITAGE TREE OR LARGE PROTECTED TREE BRANCH OR ROOT THROUGH PRUNING OR OTHER METHOD GREATER THAN FOUR (4) INCHES IN DIAMETER (12.5" IN CIRCUMFERENCE) WITHOUT FIRST OBTAINING A PERMIT PURSUANT TO THIS DIVISION.

Tree Protection Zone (TPZ) shown in gray (radius of TPZ equals 10-times the diameter of the tree or 10-feet, whichever is greater).

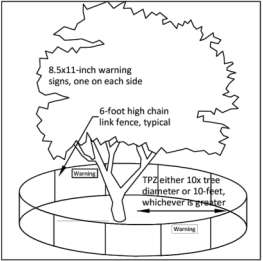


Type II Tree Protection: Layout configuration applies to all parkway strip or public trees near sidewalk.

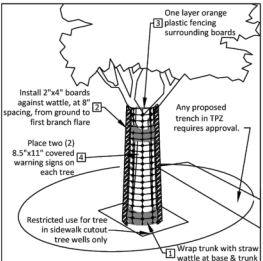

Type I Tree Protection: Layout configuration applies to all Protected Trees, matching the site diagram with the tree preservation report (TPR) distances written for this project. Fencing should be shown on plans as it will be installed. A curved fence for a TPZ is generally not practical.

Inspection pass/fail is dependent on correct layout and mounted sign placard.

Place two (2) 8.5"x11" covered warning signs at each tree.

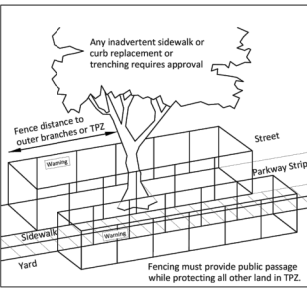



Type III Tree Protection: Layout for trunk protection applies to all Protected Trees when exclusively authorized for sidewalk cut-out. To be used only with approval from Public Works Operations.

Required protection shall be executed before demolition, excavation or site work occurs.

NOTES:

- CONSTRUCTION PERIOD PROTECTION FOR TREES SHOULD BE PROVIDED BEFORE GRADING OR OTHER EQUIPMENT IS ALLOWED ON THE PROPERTY.
- WHEN CONSTRUCTION IS TO TAKE PLACE BENEATH A TREE CANOPY ON ONE SIDE, THE FENCE SHOULD BE SITED 2 TO 3 FEET BEYOND THAT CONSTRUCTION, BUT BETWEEN CONSTRUCTION AND THE TREE TRUNK.
- IF CONSTRUCTION OR PAVING IS TO TAKE PLACE THROUGHOUT THE AREA BENEATH CANOPY, AND DRIP LINE FENCING IS NOT PRACTICAL, SNOW FENCING SHOULD BE USED TO PROTECT THE TRUNKS FROM DAMAGE.

- SNOW FENCING THREE LAYERS OF WIRE AND LATH SNOW FENCING TO 8 FEET ABOVE GROUND ON TREES WHERE CONSTRUCTION WILL TAKE PLACE BENEATH THE CANOPY.
- TOP OF FENCE WITH FLUORESCENT FLAGGING TAPE HUNG EVERY 10 FEET
- 6' CHAIN LINK OR WELDED WIRE MESH
- 8' FENCE POST OF 2" DIAMETER GI PIPE OR T-ANGLE POST
- FENCE PLACED AT DRIP LINE OR 50% GREATER THAN THE TREE CANOPY RADIUS WHERE POSSIBLE

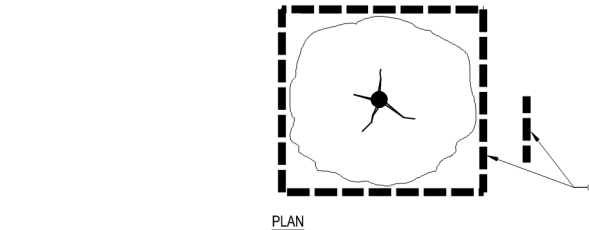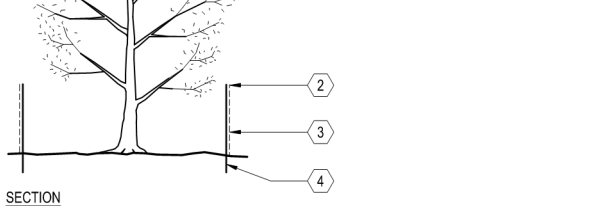

A TREE PROTECTION FENCING
SCALE: NOT TO SCALE

HMH
Land Use Entitlements
Land Planning
Landscape Architecture
Civil Engineering
Utility Design
Land Surveying
Stormwater Compliance
1570 Oakland Road
San Jose, CA 95131
(408) 487-2200
HMHca.com



SURREY FARMS ESTATES
TWIN OAKS DRIVE, LOS GATOS
DEVELOPMENT REVIEW PLAN SET
LOT 4 | APP #S-24-026

9/15/2025	PER CITY COMMENTS
7/25/2025	PER CITY COMMENTS
4/18/2025	PER CITY COMMENTS
3/31/2025	PER CITY COMMENTS
1/8/2025	PER CITY COMMENTS

NO	DATE	DESCRIPTION
PROJECT NO:	4185.10	
CAD DWG FILE:	418510CL - LOT 4.DWG	
DESIGNED BY:	JN	
DRAWN BY:	JN	
CHECKED BY:	ST	
DATE:	JUNE 6, 2025	
SCALE:	NONE	
© HMH		

TREE PROTECTION
FENCING DETAIL
AND NOTES

S:\PROJECTS\18510CL\LANDSCAPE\18510CL - LOT 4.DWG

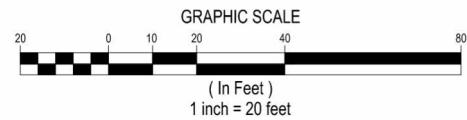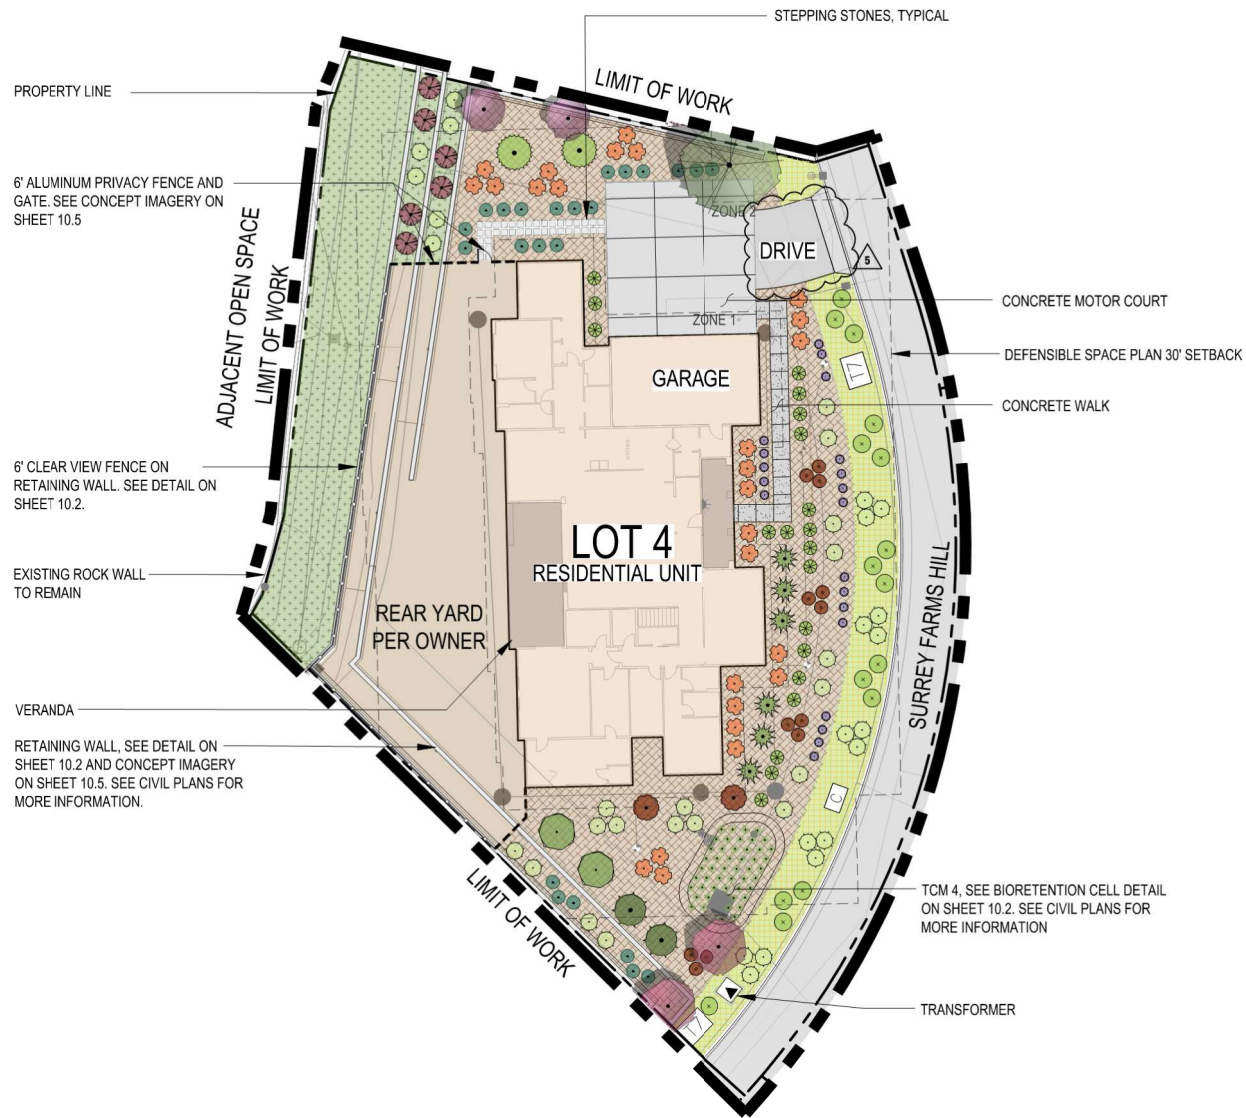


CONSTRUCTION LEGEND	
SYMBOL	DESCRIPTION
	6' CLEAR VIEW FENCE
	RETAINING WALL
	6' CLEAR VIEW FENCE ON RETAINING WALL
	6' ALUMINUM PRIVACY FENCE
	6' ALUMINUM PRIVACY GATE
NOTES:	
1. SEE HMM CIVIL PLANS FOR WALL LOCATIONS AND GRADING.	
2. PROPOSED FENCE LINES SHALL FOLLOW SITE GRADING, TYPICAL.	
3. A MINIMUM VERTICAL CLEARANCE OF 13.5 FEET SHALL BE MAINTAINED OVER FIRE ACCESS ROADS AND DRIVEWAYS.	
4. FOR HORIZONTAL AND VERTICAL SPACING FOR PLANTING, SEE SHEET 10.1.	
5. CONTRACTOR TO VERIFY ACTUAL CANOPY CLEARANCES WITHIN 100 FT OF EVERY HOME. UNDER ARBORIST SUPERVISION, PRUNE AND TRIM TREES WITHIN ACCORDANCE ON TREE SPACING DIAGRAM ON SHEET 10.1.	
6. SEE SHEET 10.5 FOR CONCEPT IMAGERY.	

TREE LEGEND	
SYMBOL	BOTANICAL NAME
	ARBUTUS UNEDO
	CERCIS OCCIDENTALIS
	FEIJOA SELLOWIANA
	LAGERSTROEMIA INDICA 'NATCHEZ'
	PLATANUS ACERIFOLIA 'COLUMBIA'
	QUERCUS AGRIFOLIA
	QUERCUS DOUGLASII

SHRUB LEGEND	
SYMBOL	BOTANICAL NAME
	ACHILLEA MILLEFOLIUM 'MOONSHINE'
	ANIGOZANTHOS FLAVIDUS 'BIG RED'
	ARCTOSTAPHYLOS 'HOWARD MCMINN'
	CAREX DIVULSA
	CEANOTHUS 'CONCHA'
	CEANOTHUS 'DARK STAR'
	EPILOBIUM CANUM
	HETEROMELES ARBUTIFOLIA
	LEUCADENDRON DISCOLOR
	MIMULUS AURANTICAS
	MUHLENBERGIA RIGENS
	NEPETA X FAASSENII
	RHAMNUS CALIFORNICA
	SALVIA SPATHACEA
	WESTRINGIA FRUTICOSA

GROUNDCOVER LEGEND	
SYMBOL	BOTANICAL NAME
	ARCTOSTAPHYLOS UVA-URSI
	DECORATIVE GRAVEL
	SLOPE STABILIZING - NATIVE HYDROSEED

BIOTREATMENT LEGEND	
SYMBOL	BOTANICAL NAME
	JUNCUS PATENS

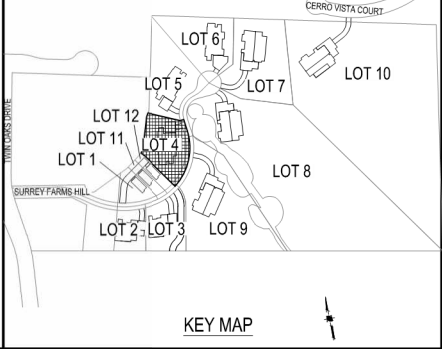



Land Use Entitlements
Land Planning
Landscape Architecture
Civil Engineering
Utility Design
Land Surveying
Stormwater Compliance

1570 Oakland Road
San Jose, CA 95131

(408) 487-2200
HMMhca.com

SURREY FARMS ESTATES

TWIN OAKS DRIVE, LOS GATOS

DEVELOPMENT REVIEW PLAN SET

LOT 4 | APP #S-24-026

NO	DATE	DESCRIPTION
	9/15/2025	PER CITY COMMENTS
	7/25/2025	PER CITY COMMENTS
	4/18/2025	PER CITY COMMENTS
	3/31/2025	PER CITY COMMENTS
	1/8/2025	PER CITY COMMENTS

PROJECT NO:	4185.10
CAD DWG FILE:	418510CL - LOT 4.DWG
DESIGNED BY:	JN
DRAWN BY:	JN
CHECKED BY:	ST
DATE:	JUNE 6, 2025
SCALE:	1"=20'
©	HMMH

LANDSCAPE PLAN

PLOTTED: 8/12/2025 1:17 PM

PLANTING PLAN NOTES

CONTRACTOR SHALL PROVIDE ALL LABOR, MATERIALS, AND EQUIPMENT NECESSARY TO FURNISH AND INSTALL PLANT MATERIAL AS SHOWN ON THE DRAWINGS AND AS DESCRIBED IN THE SPECIFICATIONS.

UNLESS DESIGNATED ON THE DRAWINGS OTHERWISE, STRUCTURAL IMPROVEMENTS AND HARDSCAPE SHALL BE INSTALLED PRIOR TO PLANTING OPERATIONS.

PLANT LIST ON THE DRAWINGS SHALL BE USED AS A GUIDE ONLY. CONTRACTOR SHALL TAKEOFF AND VERIFY SIZES AND QUANTITIES BY PLAN CHECK.

A SOIL MANAGEMENT REPORT SHALL BE PROVIDED BY LANDSCAPE CONTRACTOR AND SOIL AMENDMENTS SHALL BE FOLLOWED PER THE REPORT. PHYSICAL COPIES OF THE SOIL MANAGEMENT REPORT SHALL BE PROVIDED TO THE CLIENT, PROJECT LANDSCAPE ARCHITECT AND LOCAL AGENCY AS REQUIRED. THE SOIL MANAGEMENT REPORT SHALL CONFORM TO STATE AB1881 WATER EFFICIENT LANDSCAPE ORDINANCE (WEL0) OR LOCAL AGENCY ADOPTED WEL0. CONTRACTOR SHALL OBTAIN A SOILS MANAGEMENT REPORT AFTER GRADING OPERATIONS AND PRIOR TO PLANT INSTALLATION.

SAMPLES OF FERTILIZERS, ORGANIC AMENDMENT, SOIL CONDITIONERS, AND SEED SHALL BE SUBMITTED PRIOR TO INCORPORATION. CONTRACTOR SHALL FURNISH TO THE OWNER'S AUTHORIZED REPRESENTATIVE A CERTIFICATE OF COMPLIANCE FOR SUCH FURNISHED MATERIALS.

ALL WORK ON THE IRRIGATION SYSTEM, INCLUDING HYDROSTATIC, COVERAGE, AND OPERATIONAL TESTS AND THE BACKFILLING AND COMPACTION OF TRENCHES SHALL BE PERFORMED PRIOR TO PLANTING OPERATIONS.

LOCATIONS OF PLANT MATERIAL SHALL BE REVIEWED ON SITE BY THE OWNER'S AUTHORIZED REPRESENTATIVE PRIOR TO INSTALLATION.

TREES SHALL BE PLANTED NO CLOSER THAN TEN FEET (10') FROM UTILITIES.

TREES PLANTED WITHIN FIVE FEET (5') OF HARDSCAPE OR STRUCTURES SHALL BE INSTALLED WITH A ROOT BARRIER AS APPROVED BY THE OWNER'S AUTHORIZED REPRESENTATIVE.

CONTRACTOR MUST CONTACT THE CITY OF LOS GATOS ARBORIST TO VERIFY SPECIES (EVEN IF SHOWN ON THE PLANS), LOCATIONS, AND QUANTITIES OF ALL STREET TREES PRIOR TO ORDERING MATERIAL. IF STREET TREES ARE TO BE PLANTED IN TREE WELLS, FINAL LOCATION OF TREE WELLS SHALL BE DETERMINED BY THE ARBORIST PRIOR TO INSTALLATION OF SIDEWALK.

ALL PLANT MATERIAL SHALL BE SELECTED IN ACCORDANCE WITH THE AMERICAN STANDARD FOR NURSERY STOCK (ANSI Z60.1) FOR STANDARD FORM TREES, CALIPER SIZE SHALL BE MEASURED 6" ABOVE THE SOIL LINE FOR CALIPERS EQUAL TO OR LESS THAN 4" FOR CALIPERS GREATER THAN 4", CALIPER SHALL BE MEASURES 12" ABOVE THE SOIL LINE. FOR MULTI-TRUNK TREES THE CALIPER SHALL BE ESTABLISHED BY TAKING THE AVERAGE OF THE CALIPER OF THE TWO LARGEST TRUNKS. CALIPER IS MEASURED 6" ABOVE ORIGINATION POINT OF THE SECOND LARGEST TRUNK OR 6" ABOVE GROUND IF ALL TRUNKS ORIGINATE FROM THE SOIL.

CALIPER SIZES STANDARDS:
15 GALLON: 0.75-1.25"
24" BOX: 1.25-2"
36" BOX: 2-3.5"
48" BOX: 3.5-5"
60" BOX: 4-6"

WATER NEEDS CATEGORY BASED ON WUCOLS IV (JANUARY 2014) LANDSCAPE COEFFICIENT METHOD:
CATEGORY PERCENTAGE OF Eto
(H) HIGH: 0.7-0.9
(M) MEDIUM: 0.4-0.6
(L) LOW: 0.1-0.3
(VL) VERY LOW: <0.1




PROPOSED PLANT PALETTE

SYMBOL	QTY.	BOTANICAL NAME	COMMON NAME	MINIMUM CONTAINER SIZE	HxW	WUCOLS	NOTES	HDS&G RECOMMENDED	OTHER FIRE RESISTANT PLANTS
--------	------	----------------	-------------	------------------------	-----	--------	-------	-------------------	-----------------------------




TREES

	0	ARBUTUS UNEDO **	STRAWBERRY TREE	24" BOX	20' X 20'	L	STANDARD FORM	X	
	2	CERCIS OCCIDENTALIS *	WESTERN REDBUD	24" BOX	15' X 10'	VL	TREE FORM ONLY		X
	0	FEIJOA SELLOWIANA **	PINEAPPLE GUAVA	24" BOX	20' X 15'	VL	MULTI-TRUNK		X
	2	LAGERSTROEMIA INDICA 'NATCHEZ' **	NATCHEZ CRAPE MYRTLE	24" BOX	25' X 15'	L	MULTI-TRUNK		
	0	PLATANUS ACERIFOLIA 'COLUMBIA' **	COLUMBIA LONDON PLANE	36" BOX	60' X 30'	M	STANDARD FORM		
	0	QUERCUS AGRIFOLIA *	COAST LIVE OAK	36" BOX	50' X 15'	M	STANDARD FORM	X	
	1	QUERCUS DOUGLASII *	BLUE OAK	36" BOX	60' X 30'	VL	STANDARD FORM	X	


SHRUBS

	23	ACHILLEA MILLEFOLIUM 'MOONSHINE' *	YELLOW YARROW	1 GALLON	3' X 3'	L		X	
	0	ANIGOZANTHOS FLAVIDUS 'BIG RED' **	BIG RED KANGAROO PAWS	1 GALLON	2' X 2'	L			
	2	ARCTOSTAPHYLOS 'HOWARD MCMINN' *	HOWARD MCMINN MANZANITA	1 GALLON	8' X 10'	L		X	
	20	CAREX DIVULSA **	FOOTHILL SEDGE	1 GALLON	2' X 2'	L			X
	0	CEANOTHUS 'CONCHA' *	CONCHA CEANOTHUS	1 GALLON	6' X 8'	L		X	
	2	CEANOTHUS 'DARK STAR' *	DARK STAR CEANOTHUS	1 GALLON	5' X 6'	L		X	
	12	EPILOBIUM CANUM *	CALIFORNIA FUCHSIA	1 GALLON	3' X 3'	L			X
	2	HETEROMELES ARBUTIFOLIA *	TOYON	1 GALLON	8' X 5'	L		X	
	6	LEUCADENDRON DISCOLOR **	CONEBUSH	5 GALLON	6' X 6'	L			
	26	MIMULUS AURANTICAS *	STICKY MONKEY FLOWER	1 GALLON	4' X 4'	L			X
	42	MUHLENBERGIA RIGENS *	DEER GRASS	1 GALLON	4' X 4'	L			X
	20	NEPETA X FAASSENII **	CATMINT	1 GALLON	1' X 2'	L			
	2	RHAMNUS CALIFORNICA*	CALIFORNIA COFFEEBERRY	1 GALLON	8' X 8'	L		X	
	6	SALVIA SPATHACEA*	HUMMINGBIRD SAGE	1 GALLON	5' X 4'	L	UPRIGHT FORM		X
	21	WESTRINGIA FRUTICOSA **	COAST ROSEMARY	1 GALLON	4' X 4'	L			

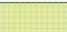GROUNDCOVERS

			SPREAD	SPACING		
	ARCTOSTAPHYLOS UVA-URSI*	BEARBERRY	1 GALLON	1' X 4'	SET @ 36" O.C.	X
	DECORATIVE GRAVEL					
	SLOPE STABILIZING - NATIVE HYDROSEED	HYDROSEED				


BIOTREATMENT

			SPREAD	
	JUNCUS PATENS	CALIFORNIA GRAY RUSH	1 GALLON	2' X 2'

- NOTES:
1. *NATIVE PLANT
2. ** ADAPTIVE PLANT
3. BIOTREATMENT PLANTING AREAS TO RECEIVE A 3" THICK LAYER OF NON-FLOATABLE BARK MULCH.
4. TREE SPECIES TO BE APPROVED BY TOWN ARBORIST.

Defensible Space Zones

Following are guidelines from Santa Clara County Fire Department on how to create and maintain effective defensible space zones:

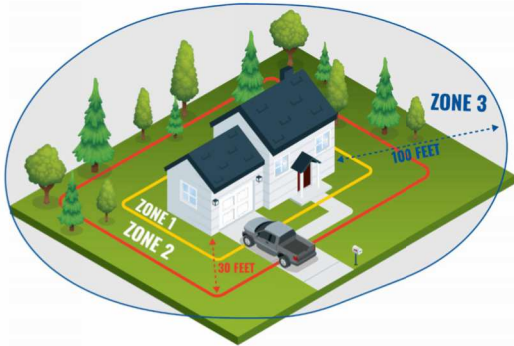

Zone 1, extends 0 to 5 feet out: The Noncombustible Zone

- Remove all plants and vegetation, especially those touching your home.
- Clean roofs and gutters of dead leaves, debris and pine needles that could catch embers.
- Replace or repair any loose or missing shingles or roof tiles to prevent ember penetration.
- Reduce embers that could pass through vents in the eaves by installing 1/8 inch metal mesh screening.
- Clean debris from exterior attic vents and install 1/8 inch metal mesh screening to block embers.
- Repair or replace damaged or loose window screens and any broken windows
- Screen or box-in areas below patios and decks with wire mesh to prevent debris and combustible materials from accumulating.
- Move any flammable material away from wall exteriors – mulch, flammable plants, leaves and needles, firewood piles – anything that can burn. Remove anything stored underneath decks or porches.
- Mandated for new construction

Zone 2, extends 30 feet out: The Clean and Green Zone


- Remove all dead plants, grass and weeds (vegetation).
- Remove dead or dry leaves and pine needles from your yard, roof and rain gutters.
- Trim trees regularly to keep branches a minimum of 10 feet from other trees.
- Remove branches that hang over your roof and keep dead branches 10 feet away from your chimney.
- Create a separation between trees, shrubs and items that could catch fire, such as patio furniture, wood piles, swing sets, etc.







Zone 3, extends 100 feet out: The Reduced Fuel Zone

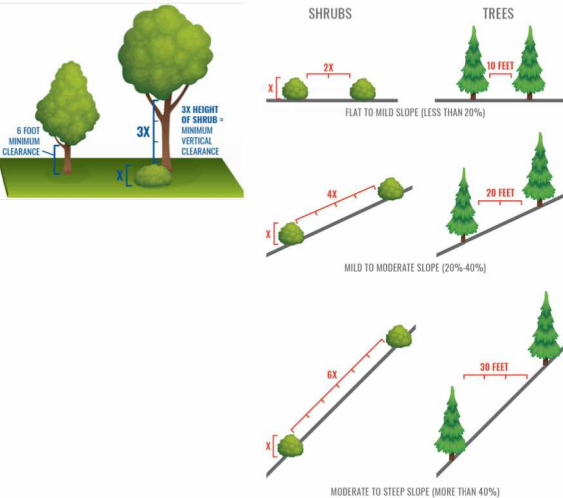- Create horizontal spacing between shrubs and trees. (See diagram below)
- Create vertical spacing between grass, shrubs and trees. (See diagram below)
- Dispose of heavy accumulations of ground litter/debris.
- Remove dead plant and tree material.
- Remove small conifers growing between mature trees.
- Remove vegetation adjacent to storage sheds or other outbuildings within this area.
- Trees 30 to 60 feet from the home should have at least 12 feet between canopy tops.
- Trees 60 to 100 feet from the home should have at least 6 feet between the canopy tops.

Plant and Tree Spacing

For vertical spacing remove all tree branches at least 6 feet from the ground. If there is a shrub near the tree, the branch clearance needs to be 3 times the height of the shrub. Example: A 5-foot shrub is growing near a tree. 3*5 = 15 feet of clearance needed between the top of the shrub and the lowest tree branch.




	9/15/2025	PER CITY COMMENTS
	7/25/2025	PER CITY COMMENTS
	4/18/2025	PER CITY COMMENTS
	3/31/2025	PER CITY COMMENTS
	1/8/2025	PER CITY COMMENTS
NO	DATE	DESCRIPTION
PROJECT NO:		4185.10
CAD DWG FILE:		418510CL - LOT 4.DWG
DESIGNED BY:		JN
DRAWN BY:		JN
CHECKED BY:		ST
DATE:		JUNE 6, 2025
SCALE:		NONE
		

PLANTING LEGEND
AND NOTES

NOTES:

1. SEE CONCEPT IMAGERY COLOR, TYPE, AND FINISH.
2. CONTRACTOR SHALL SUBMIT SHOP DRAWINGS FOR APPROVAL BY THE LANDSCAPE ARCHITECT.

- 1 6" PREFABRICATED METAL FENCE.
- 2 EMBED WELD PLATE AT 8" OC. (SEE CIVIL DRAWINGS)
- 3 POURED IN PLACE CONCRETE RETAINING WALL. (SEE CIVIL DRAWINGS)
- 4 CONCRETE FOOTING. (SEE CIVIL DRAWINGS)

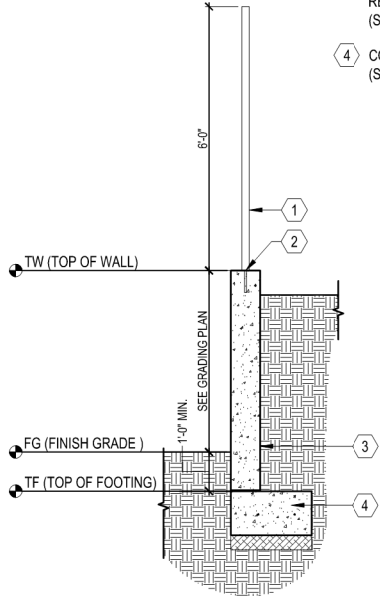


H 6' CLEAR VIEW FENCE ON RETAINING WALL
SCALE: 1/2" = 1'-0"

NOTES:

1. REFER TO CONCEPT IMAGERY FOR COLOR, TYPE AND FINISH.

- 1 CMU W/ SOLID GROUT FILL
- 2 REINFORCE W/ #4 REBAR @ 16 O.C. HORIZONTAL AND #4 REBAR ORIGINATING IN FOOTING
- 3 #4 REBAR CONTINUOUS, 3" CLR MIN.
- 4 CONCRETE FOOTING
- 5 SUBGRADE COMPACTED TO 95%
- 6 FINISH GRADE

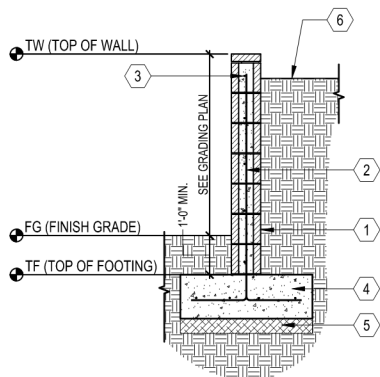


G CMU RETAINING WALL
SCALE: 1/2"=1'-0"

NOTES:

1. SEE LANDSCAPE PALETTE FOR PLANT TYPES.

- 1 FILTER STRIP
- 2 SELECTIVE NATIVE BIOTREATMENT PLANTS AND HARDY CULTIVARS
- 3 BIOTREATMENT SOIL MEDIA (BSM)
- 4 PEA-GRAVEL LAYER
- 5 FILTER FABRIC (OPTIONAL)
- 6 UNDER-DRAIN DISCHARGE PIPE
- 7 IMPERVIOUS SURFACE

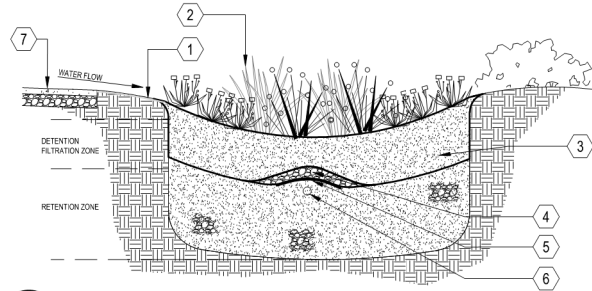


F BIORETENTION CELL
SCALE: NOT TO SCALE

NOTES:

1. SEE PLANTING SPECIFICATIONS PRIOR TO INSTALLATION OF PLANT MATERIALS.
2. ROOTBALL CROWN TO EXTEND 1" ABOVE FINISH GRADE.

- 1 PLASTIC TREE TIE
- 2 RETAIN NURSERY PROVIDED STAKE
- 3 FINISH GRADE
- 4 ROOTBALL
- 5 A SHALLOW BASIN 2" DEEP SHALL BE FORMED AROUND ROOTBALL BELOW FINISH GRADE. TREES PLANTED IN TURF SHALL NOT HAVE BASINS.
- 6 AGRIFORM PLANT TABLETS 2 PER 1 GALLON, 3 PER 5 AND 15 GALLON. BOX TREES SEE DETAIL.
- 7 APPROVED BACKFILL, THOROUGHLY MIXED PRIOR TO INSTALLATION
- 8 EDGE OF SLOPE BEYOND
- 9 NATIVE GRADE OR CERTIFIED COMPACTED SUBGRADE
- 10 FOOT TAMP BASE

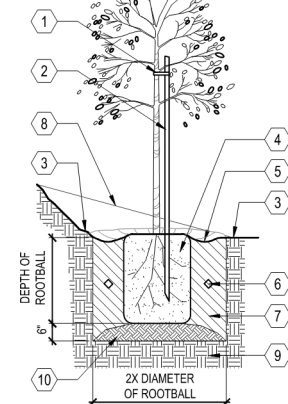


E TREE PLANTING ON SLOPE
SCALE: N.T.S.

NOTES:

1. SEE PLANTING SPECIFICATIONS PRIOR TO INSTALLATION OF PLANT MATERIALS.
2. ROOTBALL CROWN TO BE 1" ABOVE FINISH GRADE.

- 1 FINISH GRADE
- 2 EDGE OF SLOPE BEYOND
- 3 A SHALLOW BASIN 2" DEEP SHALL BE FORMED AROUND ROOTBALL BELOW FINISH GRADE
- 4 AGRIFORM PLANT TABLETS 2 PER 1 GALLON, 3 PER 5 AND 15 GALLON
- 5 FOOT TAMP BASE
- 6 SHRUB-SEE PLAN AND LEGEND FOR SIZE AND TYPE
- 7 APPROVED BACKFILL, THOROUGHLY MIXED PRIOR TO INSTALLATION
- 8 NATIVE GRADE OR CERTIFIED COMPACTED SUBGRADE

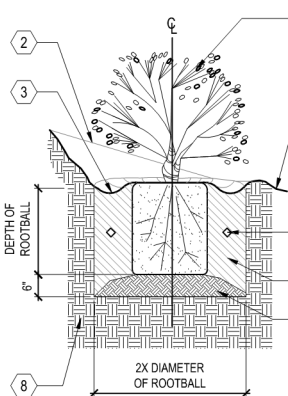


D SHRUB PLANTING ON SLOPE
SCALE: N.T.S.

NOTES:

1. SEE PLANTING SPECIFICATIONS PRIOR TO INSTALLATION OF PLANT MATERIALS.
2. SPACING SHALL BE TRIANGULATED UNLESS OTHERWISE NOTED.
3. INFILL PLANTS AS REQUIRED TO MAINTAIN SPACING AT IRREGULAR EDGES.

- 1 PLANT, SPACING VARIES, SEE PLANTING LEGEND
- 2 EDGE OF PLANTING AREA

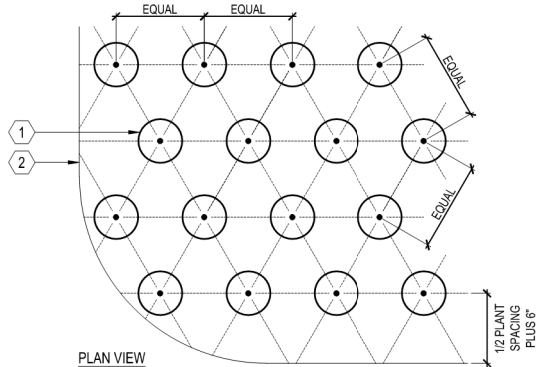


C GROUND COVER
SCALE: 1" = 1'-0"

NOTES:

1. SEE PLANTING SPECIFICATIONS PRIOR TO INSTALLATION OF PLANT MATERIALS.
2. ROOT BALL CROWN SHALL EXTEND 1" ABOVE FINISH GRADE.

- 1 NATIVE GRADE
- 2 FOOT TAMP BASE
- 3 BACKFILL, PUDDLE AND SETTLE PRIOR TO PLANTING SHRUB
- 4 AGRIFORM PLANT TABLETS, 3 PER SHRUB
- 5 SHRUB
- 6 ROOT BALL
- 7 2" DEEP BASIN AROUND ROOT BALL

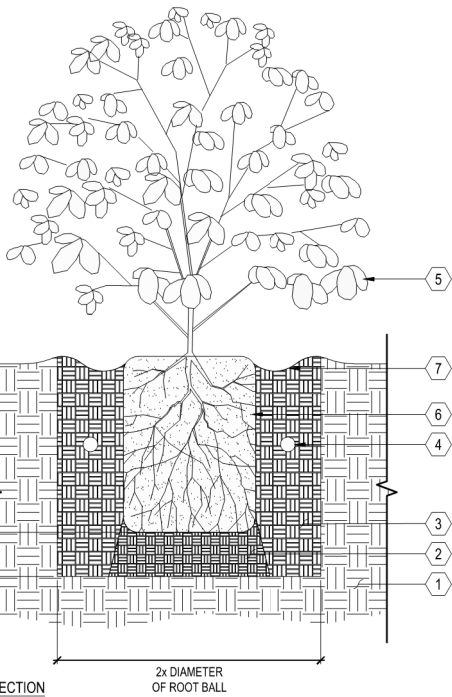


B SHRUB
SCALE: 1" = 1'-0"

NOTES:

1. SEE PLANTING SPECIFICATIONS PRIOR TO INSTALLATION OF PLANT MATERIALS.
2. ROOT BALL CROWN SHALL EXTEND 1" ABOVE FINISH GRADE.
3. TREE INSTALLED IN TURF AREAS SHALL BE INSTALLED WITH 'ARBOR-GUARD' AT BASE OF TRUNK.

- 1 NATIVE GRADE
- 2 FOOT TAMP BASE
- 3 BACKFILL, PUDDLE AND SETTLE PRIOR TO PLANTING TREE
- 4 AGRIFORM PLANT TABLETS, 3 PER 15 GALLON, 6 PER 24" BOX, AND 8 FOR 36" BOX
- 5 TREE
- 6 ROOT BALL
- 7 PINE LODGE POLE STAKE, 2" DIAMETER, PLACED ON WINDWARD SIDES OF TREE AND OUTSIDE OF ROOT BALL
- 8 CINCH TIE
- 9 2" DEEP BASIN AROUND ROOT BALL, TREES PLANTED IN TURF SHALL NOT HAVE BASINS

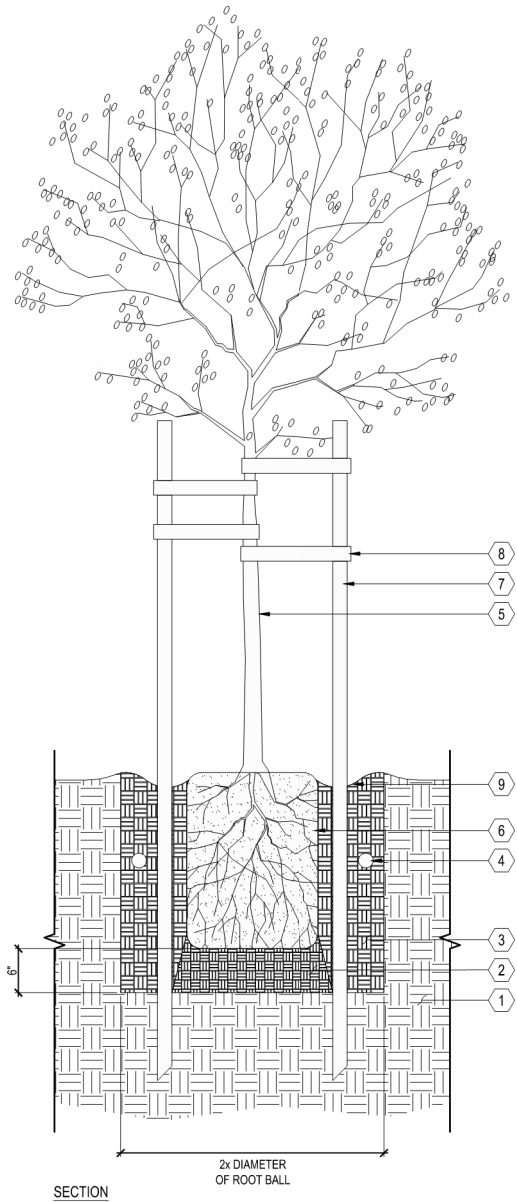



A TREE
SCALE: 1" = 1'-0"

SURREY FARMS ESTATES
TWIN OAKS DRIVE, LOS GATOS
DEVELOPMENT REVIEW PLAN SET
LOT 4 | APP #S-24-026

NO.	DATE	DESCRIPTION
1	9/15/2025	PER CITY COMMENTS
2	7/25/2025	PER CITY COMMENTS
3	4/18/2025	PER CITY COMMENTS
4	3/31/2025	PER CITY COMMENTS
5	1/8/2025	PER CITY COMMENTS
PROJECT NO: 4185.10		
CAD DWG FILE: 418510CL - LOT 4.DWG		
DESIGNED BY: HMH		
DRAWN BY: HMH		
CHECKED BY: ST		
DATE: JUNE 6, 2025		
SCALE: NONE		
© HMH		

**LANDSCAPE
DETAILS**


S:\PROJECTS\181510\LAND PLANNING\418510CL - LOT 4.DWG

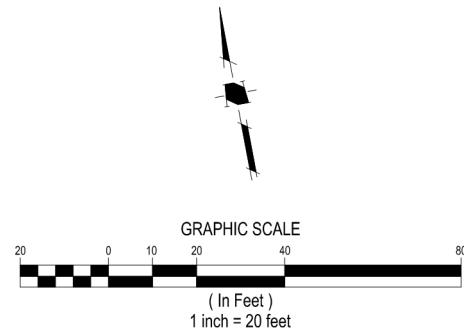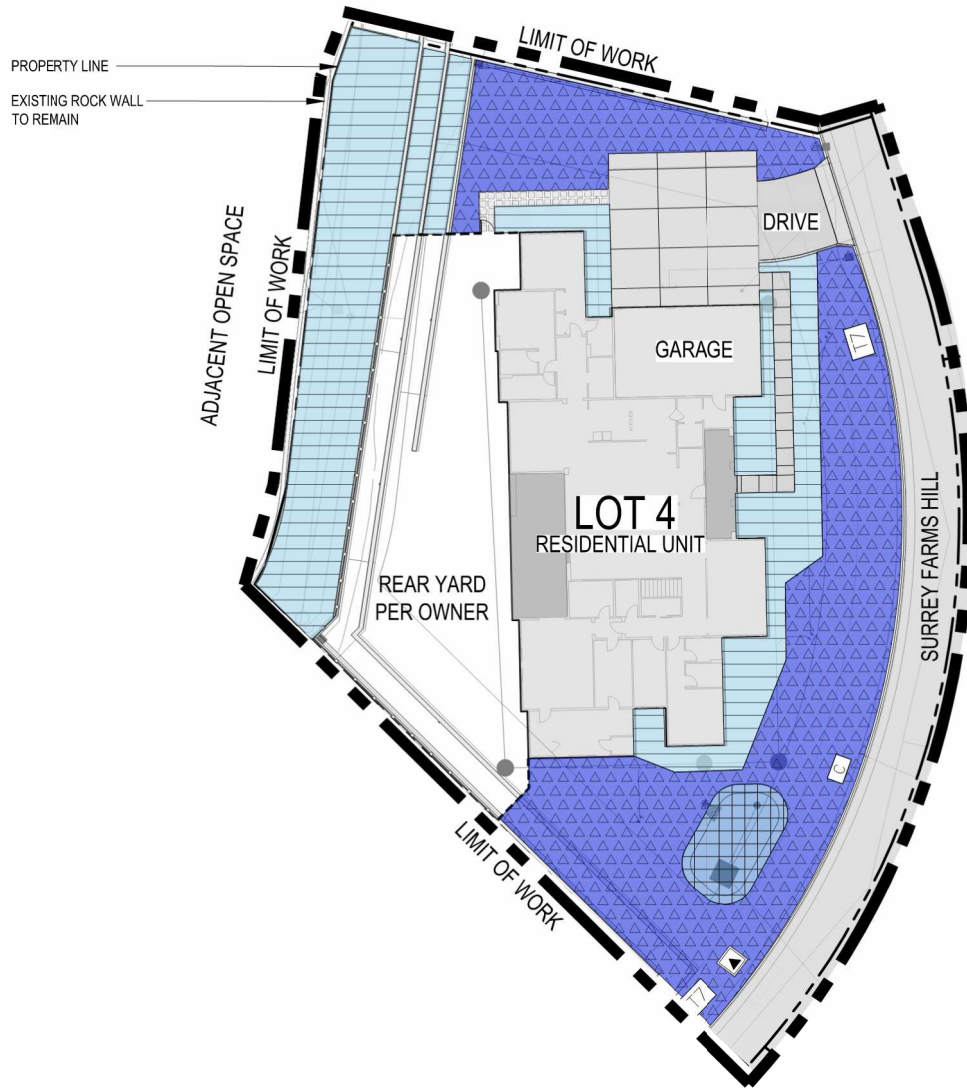

HYDROZONE LEGEND	
DESCRIPTION	SYMBOL
DRIP IRRIGATION FOR GROUNDCOVER AND SHRUBS	
DRIP IRRIGATION FOR BIOTREATMENT SHRUBS	
BUBBLER IRRIGATION FOR SHRUBS AND TREES	
SUPPLEMENTAL IRRIGATION FOR ESTABLISHMENT OF STABILIZATION PLANTING	
NOTES: 1. FINAL DESIGN SHALL CONFORM TO AB1881 OR CITY ADOPTED WATER EFFICIENT LANDSCAPE ORDINANCE. 2. ALL PLANTING AREAS SHOWN WILL BE COMMONLY MAINTAINED BY THE OWNER AND IRRIGATED BY AN AUTOMATIC IRRIGATION SYSTEM. 3. IRRIGATION SYSTEMS WILL BE PERMANENT BELOW GROUND AUTOMATED SYSTEMS ADEQUATE FOR THE ESTABLISHMENT AND MAINTENANCE OF ALL PLANT MATERIAL. THESE SYSTEMS WILL BE INSTALLED AS SOON AS PRACTICAL AFTER GRADING AND PRIOR TO PLANT MATERIAL INSTALLATION AND HYDROSEEDING. 4. ALL TREE AND SHRUB AREAS WILL BE IRRIGATED BY A PERMANENT, AUTOMATIC, UNDERGROUND IRRIGATION SYSTEM. TREE AND SHRUB AREAS SHALL BE ON SEPARATE VALVES ACCORDING TO PLANT WATER REQUIREMENTS AND EXPOSURE. 5. ALL IRRIGATION SYSTEMS SHALL BE DESIGNED, MAINTAINED AND MANAGED TO MEET OR EXCEED MINIMUM EFFICIENCY. 6. ALL IRRIGATION EQUIPMENT SHALL BE SCREENED APPROPRIATELY FROM VIEW IN PUBLIC AREAS TO THE MAXIMUM EXTENT POSSIBLE. 7. THE FINAL IRRIGATION PLAN SHALL ACCURATELY AND CLEARLY IDENTIFY: A. LOCATIONS AND SIZES OF WATER POINTS OF CONNECTION. B. LOCATION, TYPE, AND SIZE OF ALL COMPONENTS OF THE IRRIGATION SYSTEM, INCLUDING AUTOMATIC CONTROLLERS, MAIN AND LATERAL LINES, VALVES, SPRINKLER HEADS, RAIN SWITCHES, AND QUICK COUPLERS. C. STATIC WATER PRESSURE AT THE POINTS OF CONNECTION. D. FLOW RATE (GALLONS PER MINUTE), REMOTE CONTROL VALVE SIZE, AND DESIGN OPERATING PRESSURE (PSI) FOR EACH STATION. E. HYDROZONE INFORMATION TABLE. F. WATER USE CALCULATIONS. 8. THIS PROJECT IS NOT PART OF A RECYCLED WATER PROGRAM. POTABLE WATER WILL BE USED FOR IRRIGATION.	



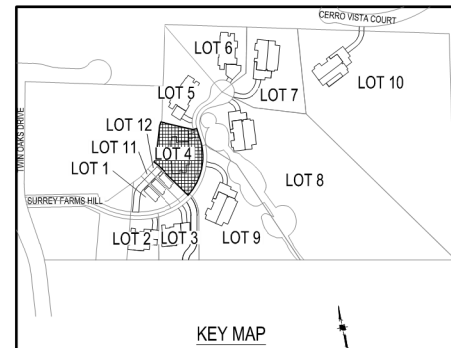


SURREY FARMS ESTATES
TWIN OAKS DRIVE, LOS GATOS
DEVELOPMENT REVIEW PLAN SET
LOT 4 | APP #S-24-026

	9/15/2025	PER CITY COMMENTS
	7/25/2025	PER CITY COMMENTS
	4/18/2025	PER CITY COMMENTS
	3/31/2025	PER CITY COMMENTS
	1/8/2025	PER CITY COMMENTS
NO	DATE	DESCRIPTION
PROJECT NO:		4185.10
CAD DWG FILE:		418510CL - LOT 4.DWG
DESIGNED BY:		JN
DRAWN BY:		JN
CHECKED BY:		ST
DATE:		JUNE 6, 2025
SCALE:		1"=20'
© HMM		













HYDROZONE PLAN

SURREY FARMS ESTATES
TWIN OAKS DRIVE, LOS GATOS
DEVELOPMENT REVIEW PLAN SET
LOT 4 | APP #S-24-026



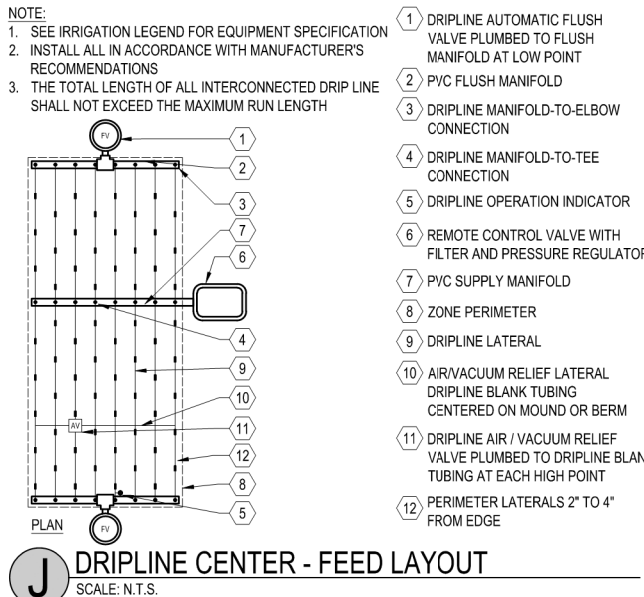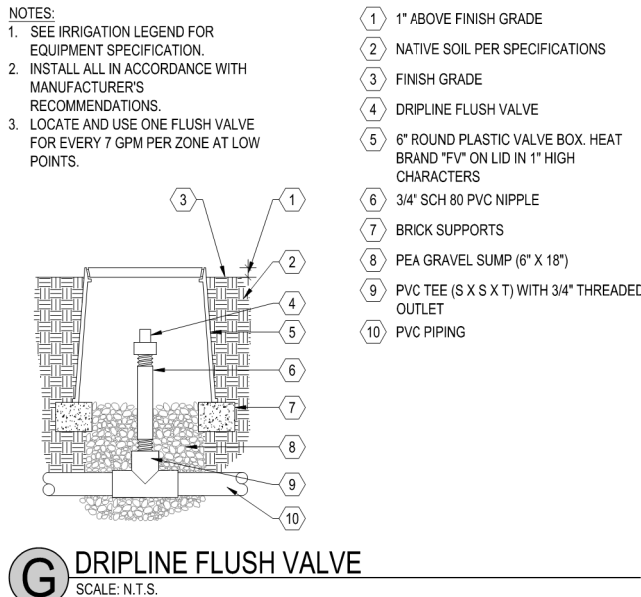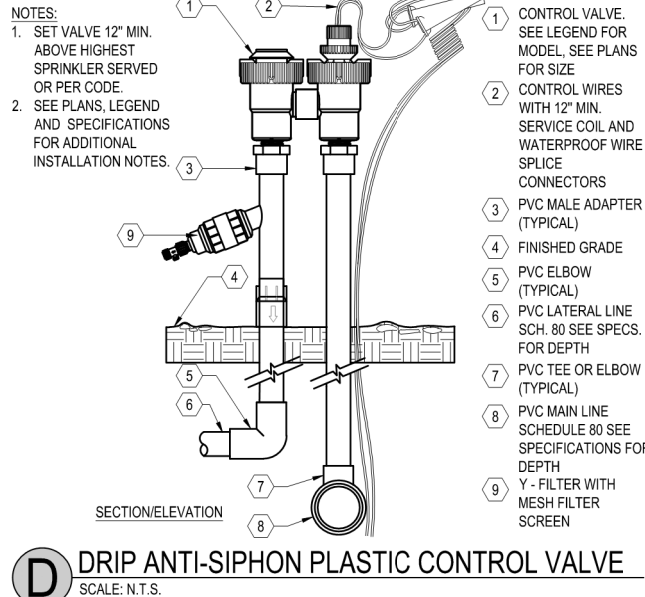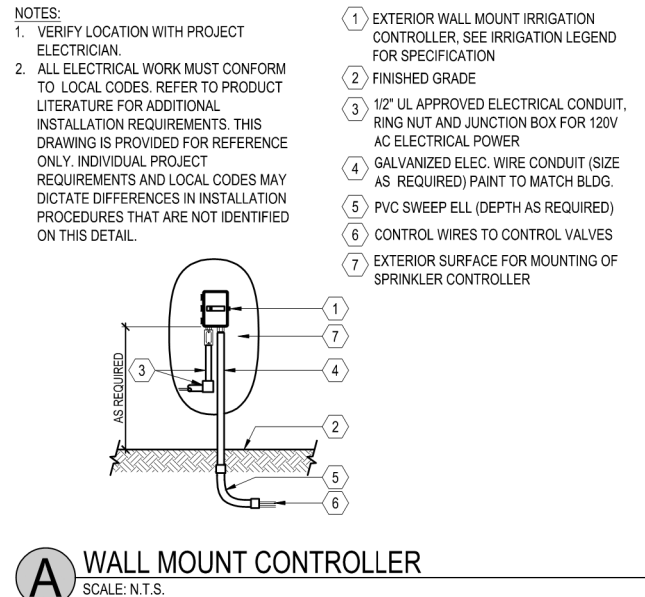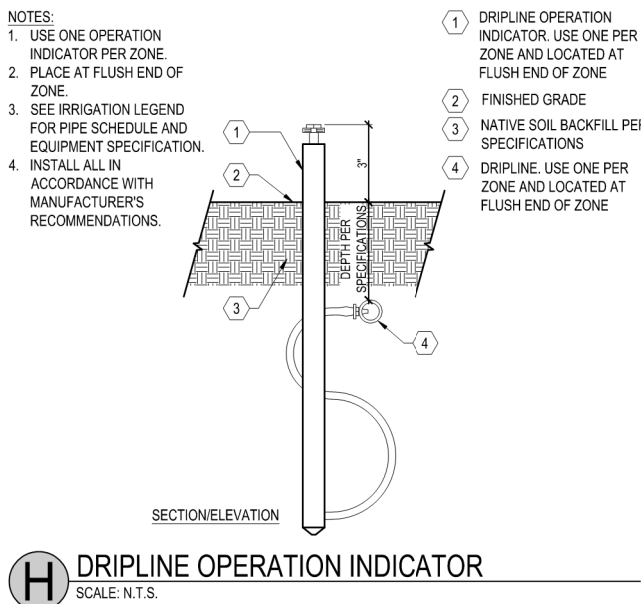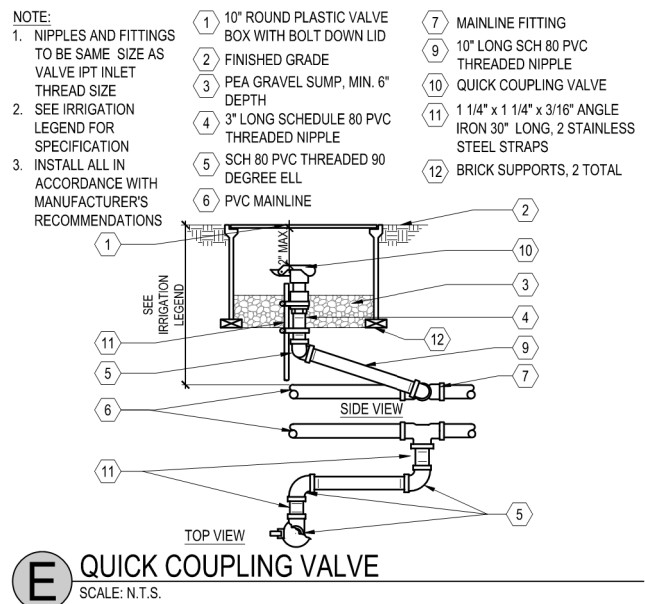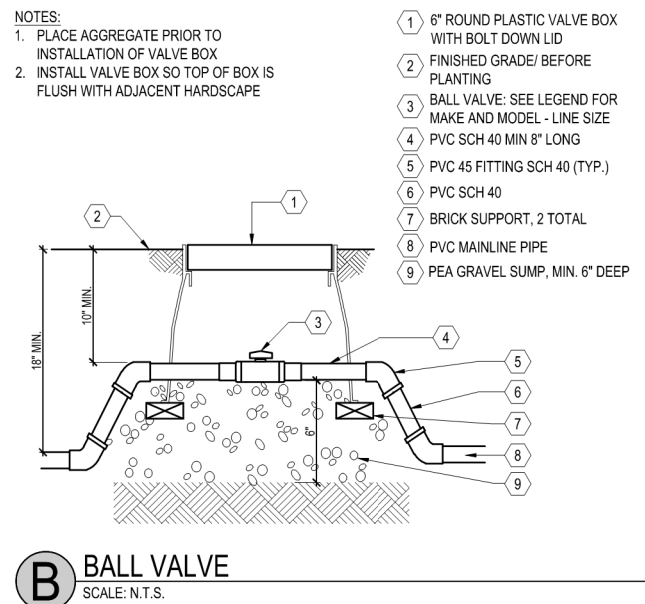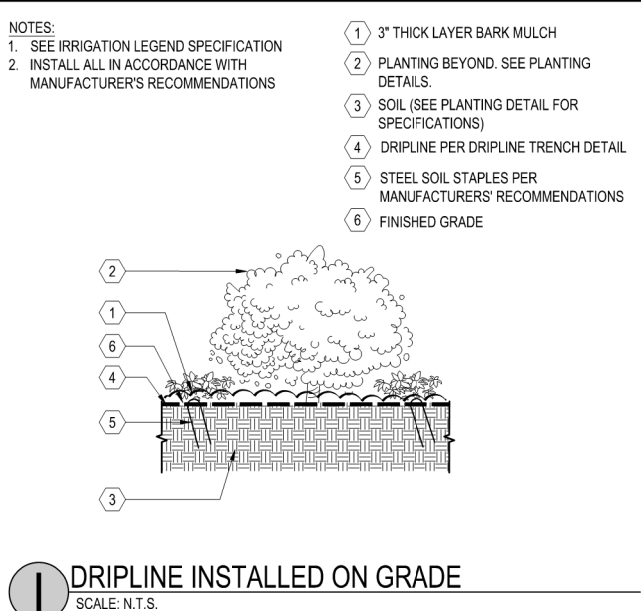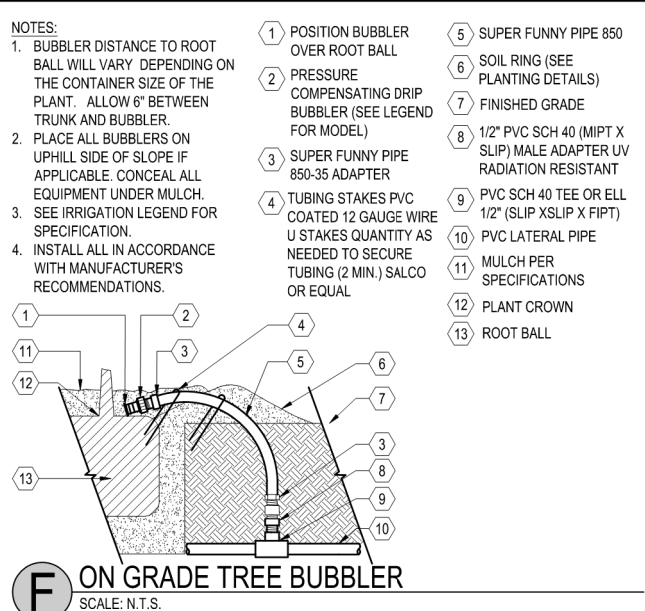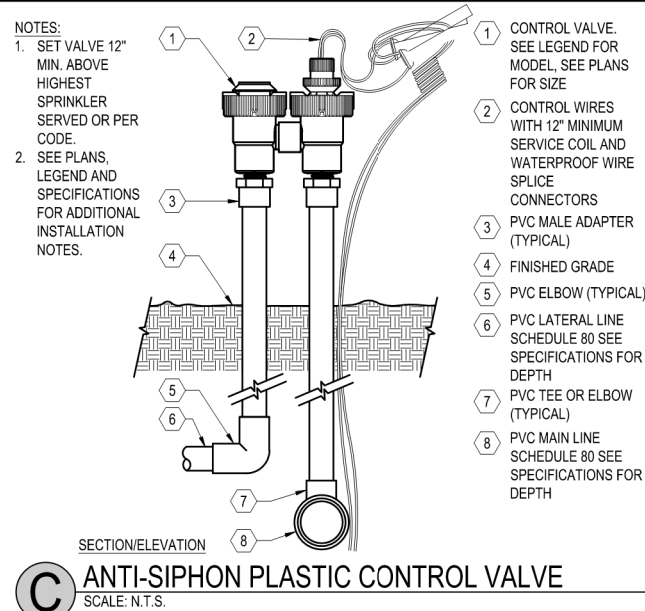


	9/15/2025	PER CITY COMMENTS
	7/25/2025	PER CITY COMMENTS
	4/18/2025	PER CITY COMMENTS
	3/31/2025	PER CITY COMMENTS
	1/8/2025	PER CITY COMMENTS
NO	DATE	DESCRIPTION
PROJECT NO:		4185.1
CAD DWG FILE:		418510CL - LOT 4.DWG
DESIGNED BY:		HMH
DRAWN BY:		HMH
CHECKED BY:		S
DATE:		JUNE 6, 2025
SCALE:		NONE
© HMH		

IRRIGATION DETAILS



S:\PROJECTS\18510CL\LAND PLANNING\18510CL - LOT 4.DWG

SURREY FARMS ESTATES
TWIN OAKS DRIVE, LOS GATOS
DEVELOPMENT REVIEW PLAN SET
LOT 4 | APP #S-24-026

	9/15/2025	PER CITY COMMENTS
	7/25/2025	PER CITY COMMENTS
	4/18/2025	PER CITY COMMENTS
	3/31/2025	PER CITY COMMENTS
	1/8/2025	PER CITY COMMENTS
NO	DATE	DESCRIPTION
PROJECT NO:		4185.10
CAD DWG FILE:		418510CL - LOT 4.DWG
DESIGNED BY:		HMH
DRAWN BY:		HMH
CHECKED BY:		ST
DATE:		JUNE 6, 2025
SCALE:		NONE
© HMH		

CONCEPT IMAGERY



MIMULUS AURANTICAS

ANIGOZANTHOS FLAVIDUS 'BIG RED'



CEANOTHUS 'CONCHA'

CAREX DIVULSA



D 6' CLEAR VIEW FENCE
COLOR SHALL BE BLACK



C 6' ALUMINUM PRIVACY FENCE AND GATE
COLOR SHALL BE BLACK



A RETAINING WALL
SHALL BE VARIEGATED CMU WITH WALL CAP FROM ORCO BLOCK AND HARDSCAPE
COLOR SHALL BE BORREGO
SPLIT FACE ON EXPOSED SURFACE
LRV SHALL BE MAX 30%



FRONT PORCH WALL MOUNT LIGHT



OUTDOOR WALL MOUNT LIGHT



POST LIGHT

P SITE LIGHTING
SCALE: NONE

LIGHTING LEGEND	
SYMBOL	DESCRIPTION
	FRONT PORCH WALL MOUNT LIGHT
	OUTDOOR WALL MOUNT LIGHT
	POST LIGHT

SITE LIGHTING REQUIREMENTS:


ORIENT ALL SITE LIGHTING DIRECTLY DOWNWARDS TO PREVENT LIGHT POLLUTION AND EXCESS FLARE IN THE PUBLIC REALM.

ILLUMINATE A ZONE OF A MAXIMUM OF FIVE FEET IN FRONT OF THE GROUND FLOOR FAÇADE FOR ALL ACTIVE FRONTAGES.

KEEP THE MAXIMUM COLOR TEMPERATURE FOR OUTDOOR LIGHTING BELOW 2700 KELVIN, EXCEPT FOR OUTDOOR DECORATIVE LIGHTING FROM NOVEMBER 15 TO JANUARY 15.

SITE LIGHTING NOTES:

1. THE USE OF ENERGY EFFICIENT LIGHTING IS STRONGLY ENCOURAGED.
2. ALL PERMANENT EXTERIOR LIGHT FIXTURES SHALL UTILIZE SHIELDS SO THAT NO BULB IS VISIBLE AND TO ENSURE THAT LIGHT IS DIRECTED TO THE GROUND SURFACE AND DOES NOT SPILL LIGHT ONTO NEIGHBORING PARCELS OR PRODUCE GLARE WHEN SEEN FROM NEARBY HOMES. DECORATIVE LIGHTING FIXTURES ARE PREFERRED FOR SECURITY LIGHTING FIXTURES.



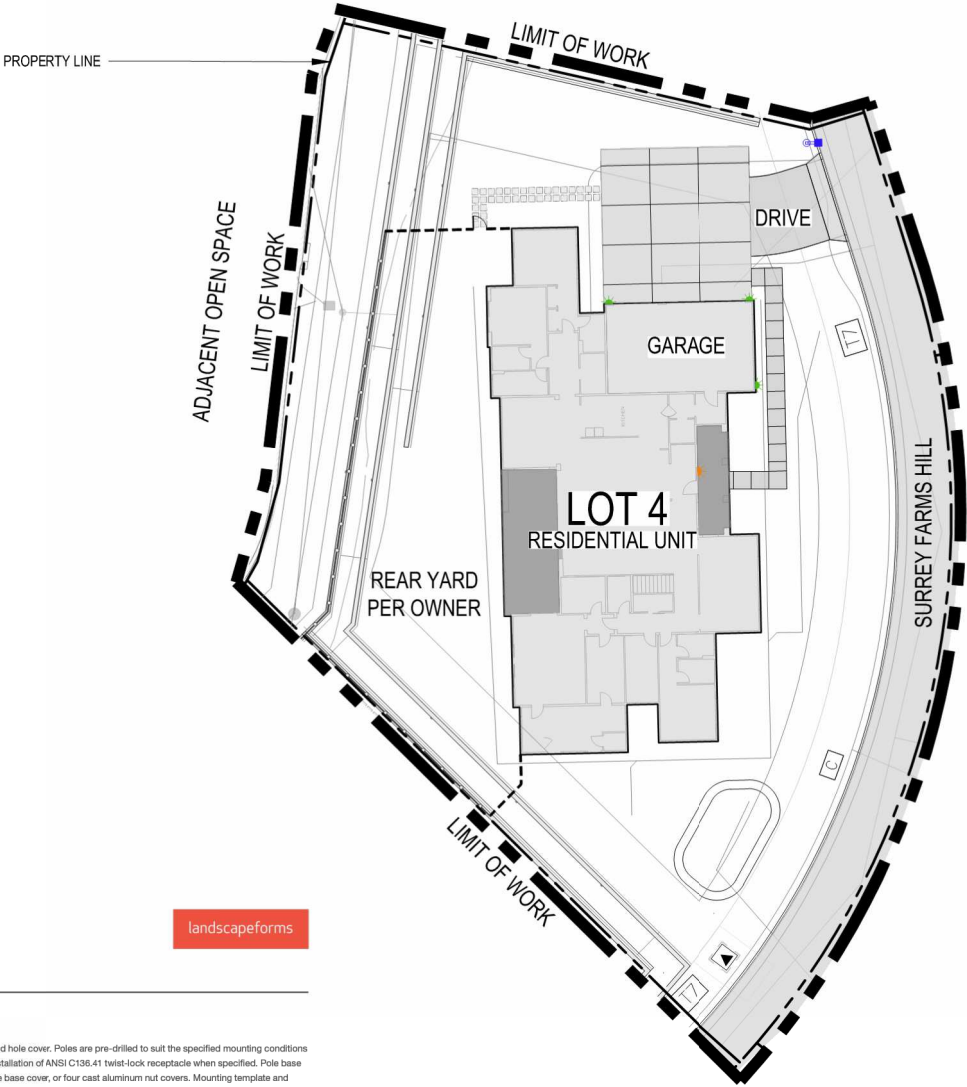


LEO

Specification Sheet | LE300

Lens Height and Pole Configuration Selection Guide

Poles are manufactured from seamless aluminum alloy with a flush mounted hand hole cover. Poles are pre-drilled to suit the specified mounting conditions prior to powdercoating, and include flush top pole cap, configured to support installation of ANSI C136.41 twist-lock receptacle when specified. Pole base plate is cast aluminum and includes either a two-piece cast aluminum decorative base cover, or four cast aluminum nut covers. Mounting template and anchor hardware included. Anchor bolts conform to ASTM F1554 Grade 55 and are provided with two hex nuts and two flat washers. Bolts have an "L" bend on one end and are galvanized a minimum of 12" on the threaded end.

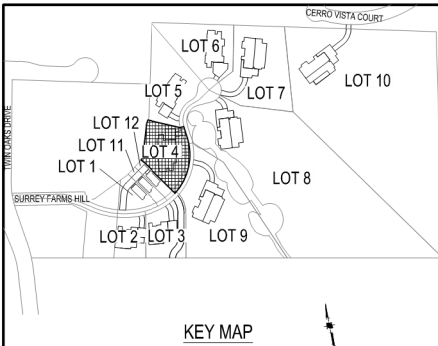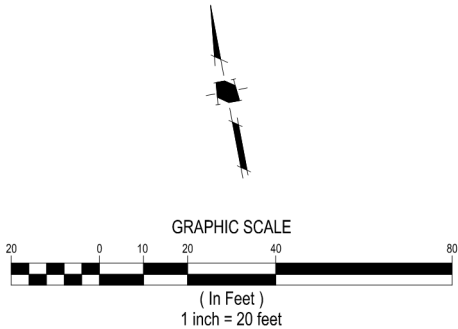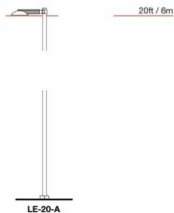

SURREY FARMS ESTATES
TWIN OAKS DRIVE, LOS GATOS
DEVELOPMENT REVIEW PLAN SET
LOT 4 | APP #S-24-026

	9/15/2025	PER CITY COMMENTS
	7/25/2025	PER CITY COMMENTS
	4/18/2025	PER CITY COMMENTS
	3/31/2025	PER CITY COMMENTS
	1/8/2025	PER CITY COMMENTS
NO	DATE	DESCRIPTION
PROJECT NO:		4185.10
CAD DWG FILE:		418510CL - LOT 4.DWG
DESIGNED BY:		HMH
DRAWN BY:		HMH
CHECKED BY:		ST
DATE:		JUNE 6, 2025
SCALE:		1"=20'
©		HMH

CONCEPTUAL LIGHTING PLAN