



WHATCOM community FOUNDATION

1500 Cornwall Ave., Suite 202
Bellingham, Washington 98225
360.671.6463 whatcomcf.org

March 11, 2025

Scott Korthuis, Mayor
John Williams, City Administrator
Brent DeRuyter City Parks Director
City of Lynden
300 4th Street
Lynden, WA 98264

Dear Mayor Korthuis, Mr. Williams and Mr. DeRuyter:

We are pleased to advise you that the Whatcom Community Foundation, upon acceptance by the City of Lynden, Washington (the City), has authorized a grant to the City of two new 2-story concession buildings, dugout renovations and safety netting at Bender Fields Park in Lynden Washington (see exhibit A). The buildings are slated to be equipped with restrooms, storage, meeting rooms, and press boxes, each with integrated scoreboards and sound systems for all fields. The buildings will serve as central hubs for tournaments and recreational events, improving both functionality and the spectator's experience. The estimated value of this pending grant will be approximately \$600,000. This grant is pending successful fundraising as well as construction.

This is a privately funded and managed project led by Lynden residents and offered to the City as an inspiration to the Lynden community and Whatcom County residents. These park improvements will increase usability throughout the year, reducing weather-related cancellations and offering flexible, year-round play options.


This contribution is intended as a gift in its entirety and may not be used to fulfill the payment of any pledge or financial obligation. By accepting this gift, the City certifies to the Whatcom Community Foundation that no tangible benefit, goods, or services are received by any individual or entities connected with the Foundation.

To celebrate the generosity of project donors, gift acknowledgement shall include donor name recognition.





Thank you for your help in making this new community asset a reality.


Warmly,

Mauri Ingram
President & CEO
Whatcom Community Foundation

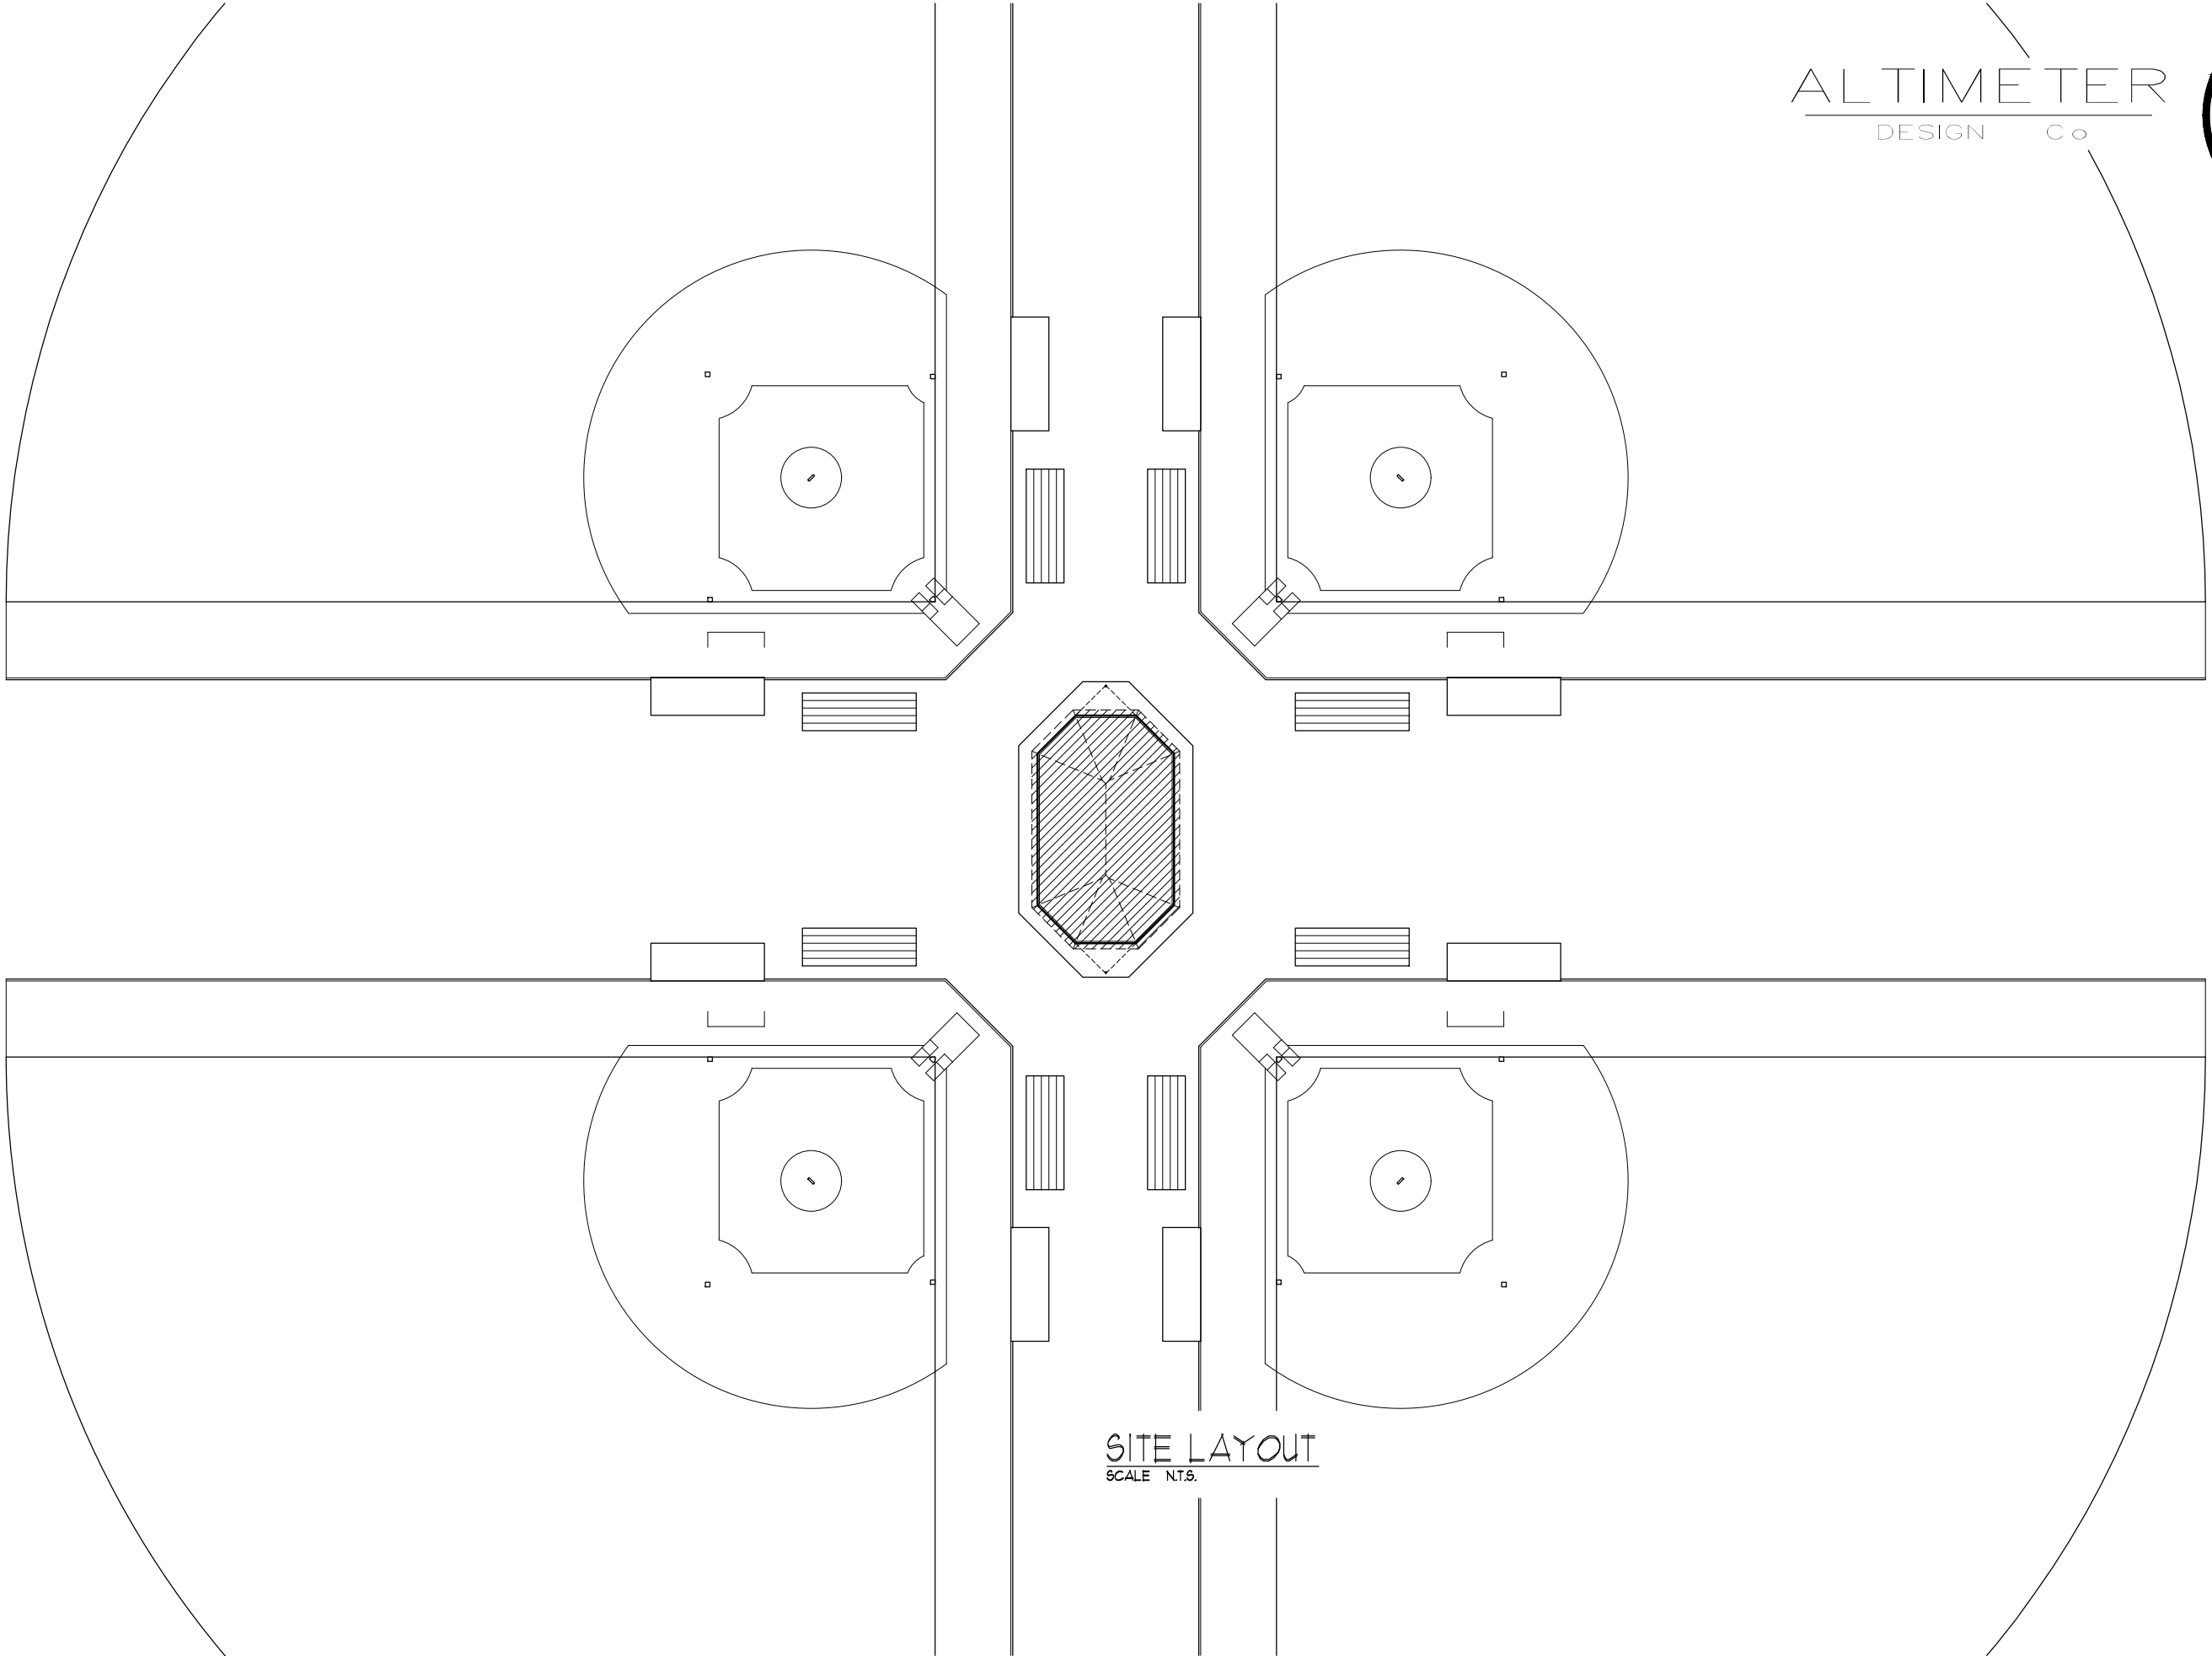


SITE LAYOUT
SCALE NT.S.

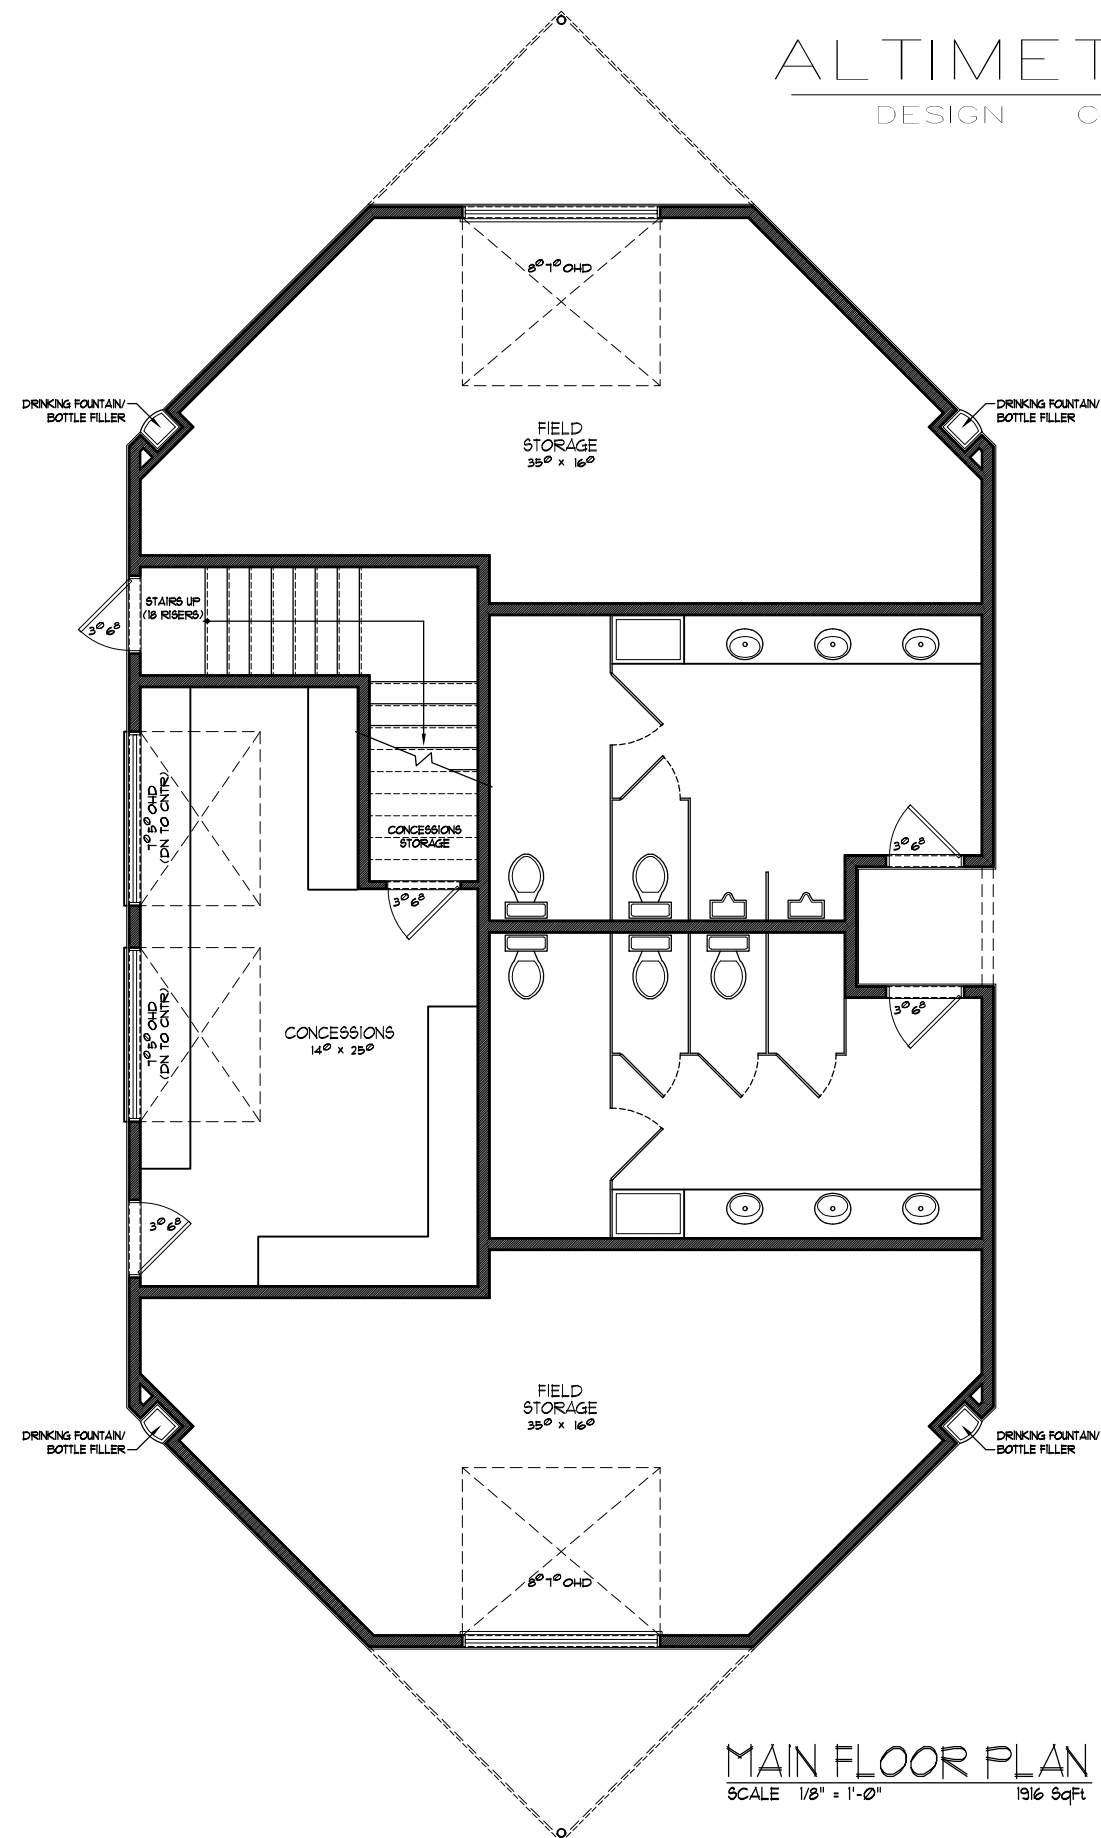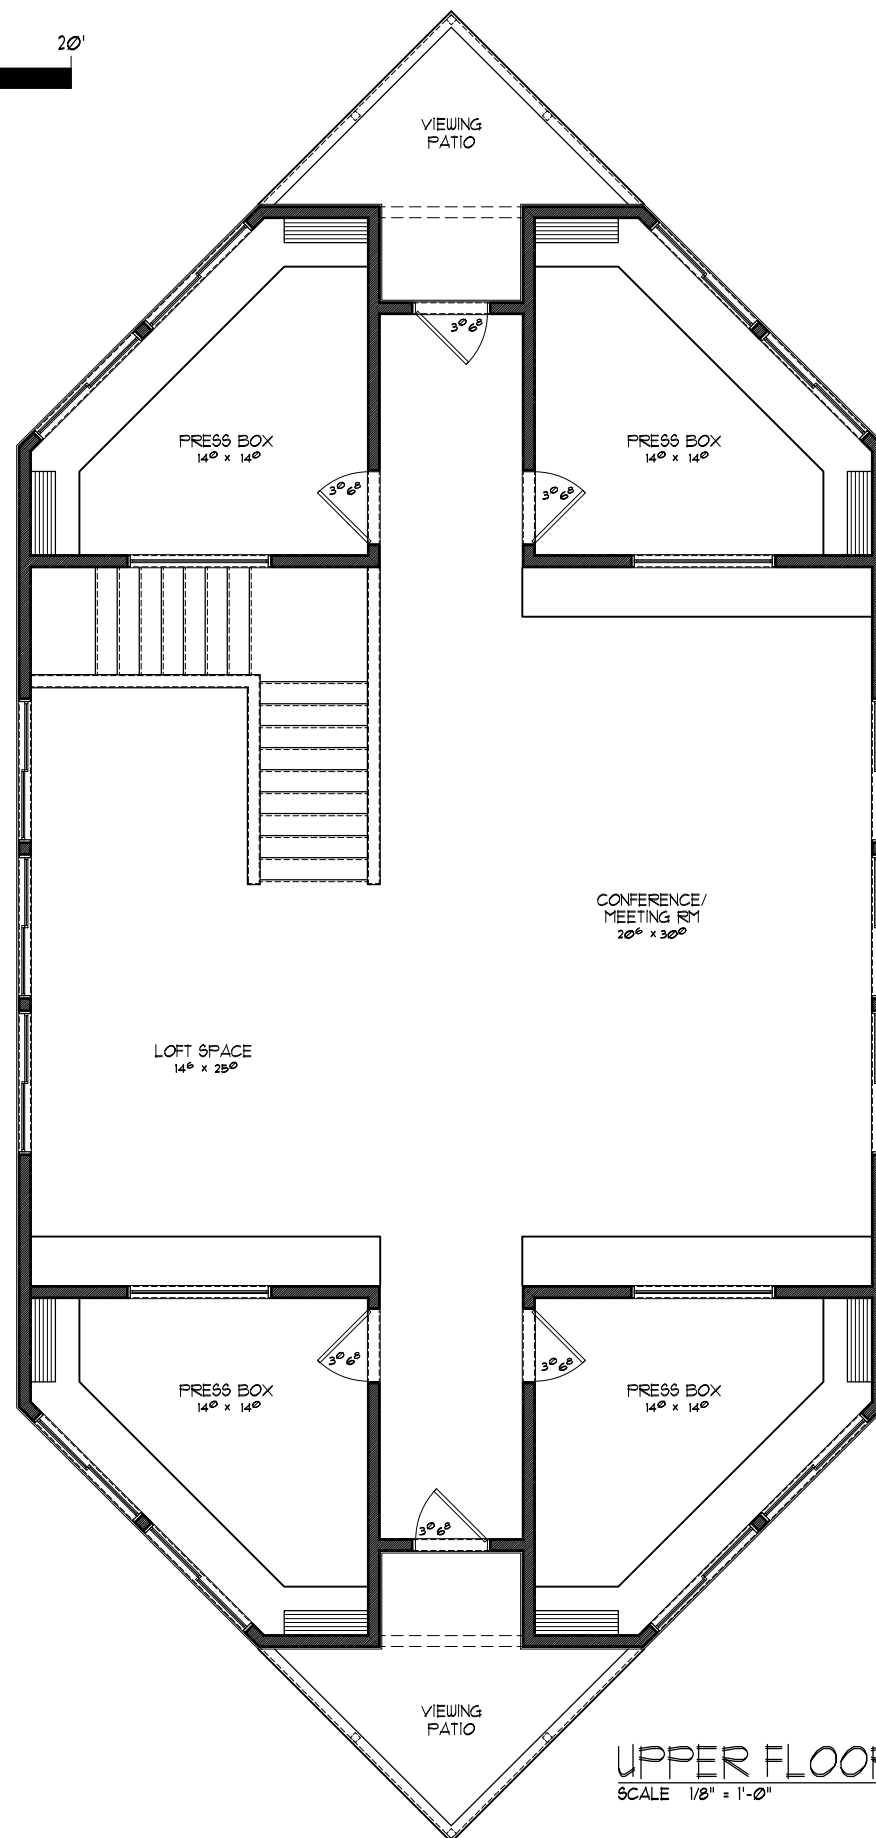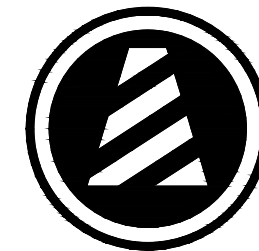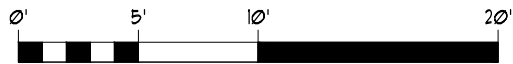

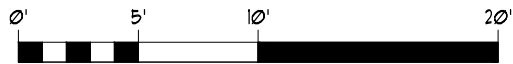


ALTIMETER
DESIGN Co

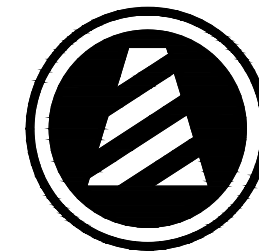

SOUTH ELEVATION
SCALE 1/8" = 1'-0"



EAST ELEVATION
SCALE 1/8" = 1'-0"

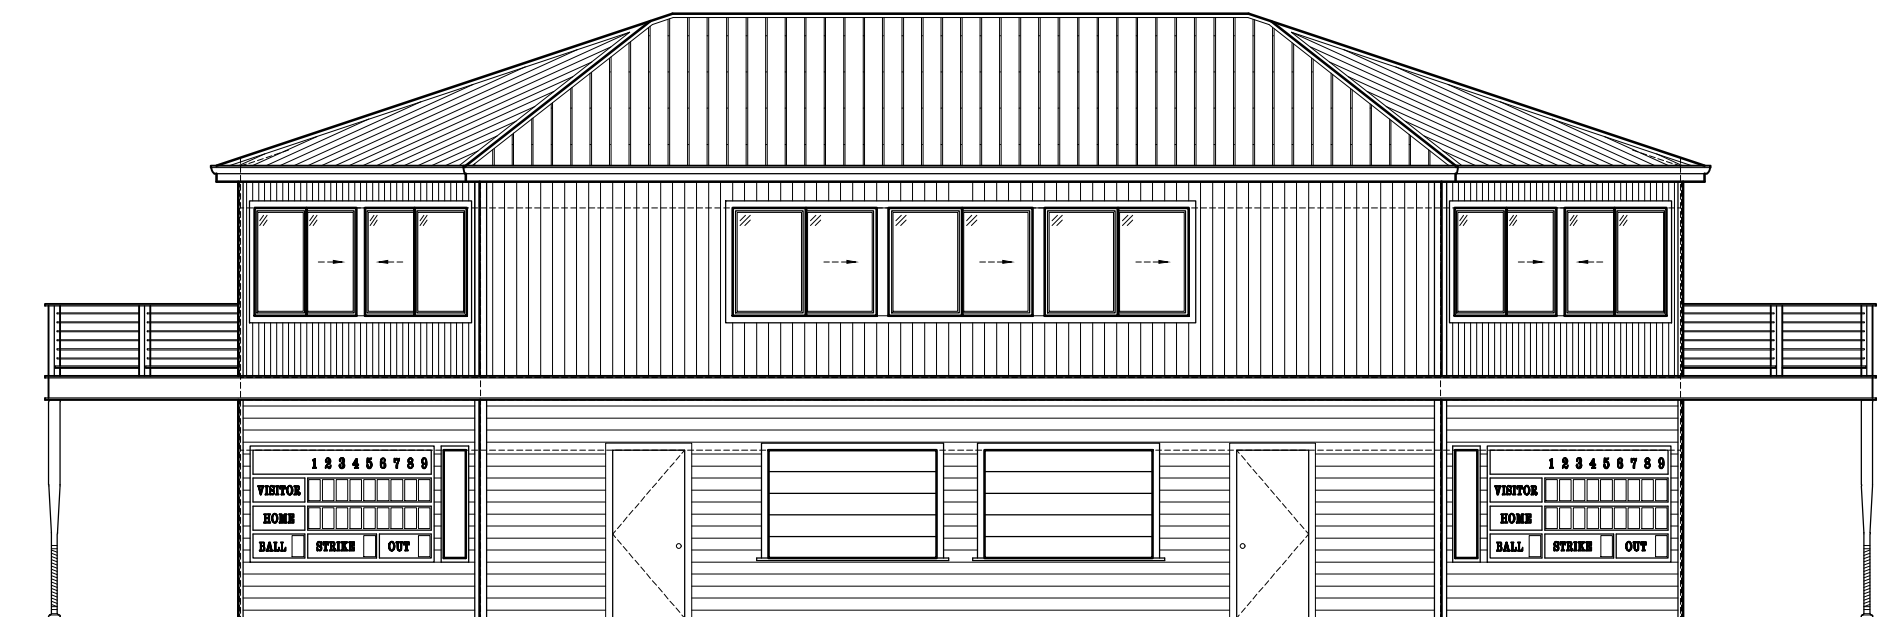

WEST ELEVATION
SCALE 1/8" = 1'-0"



NORTH ELEVATION
SCALE 1/8" = 1'-0"