


315 WALNUT STREET
 LYNDEN, WA 98264
 PARCEL # 4003204274620000




AERIAL MAP

SCALE N.T.S.

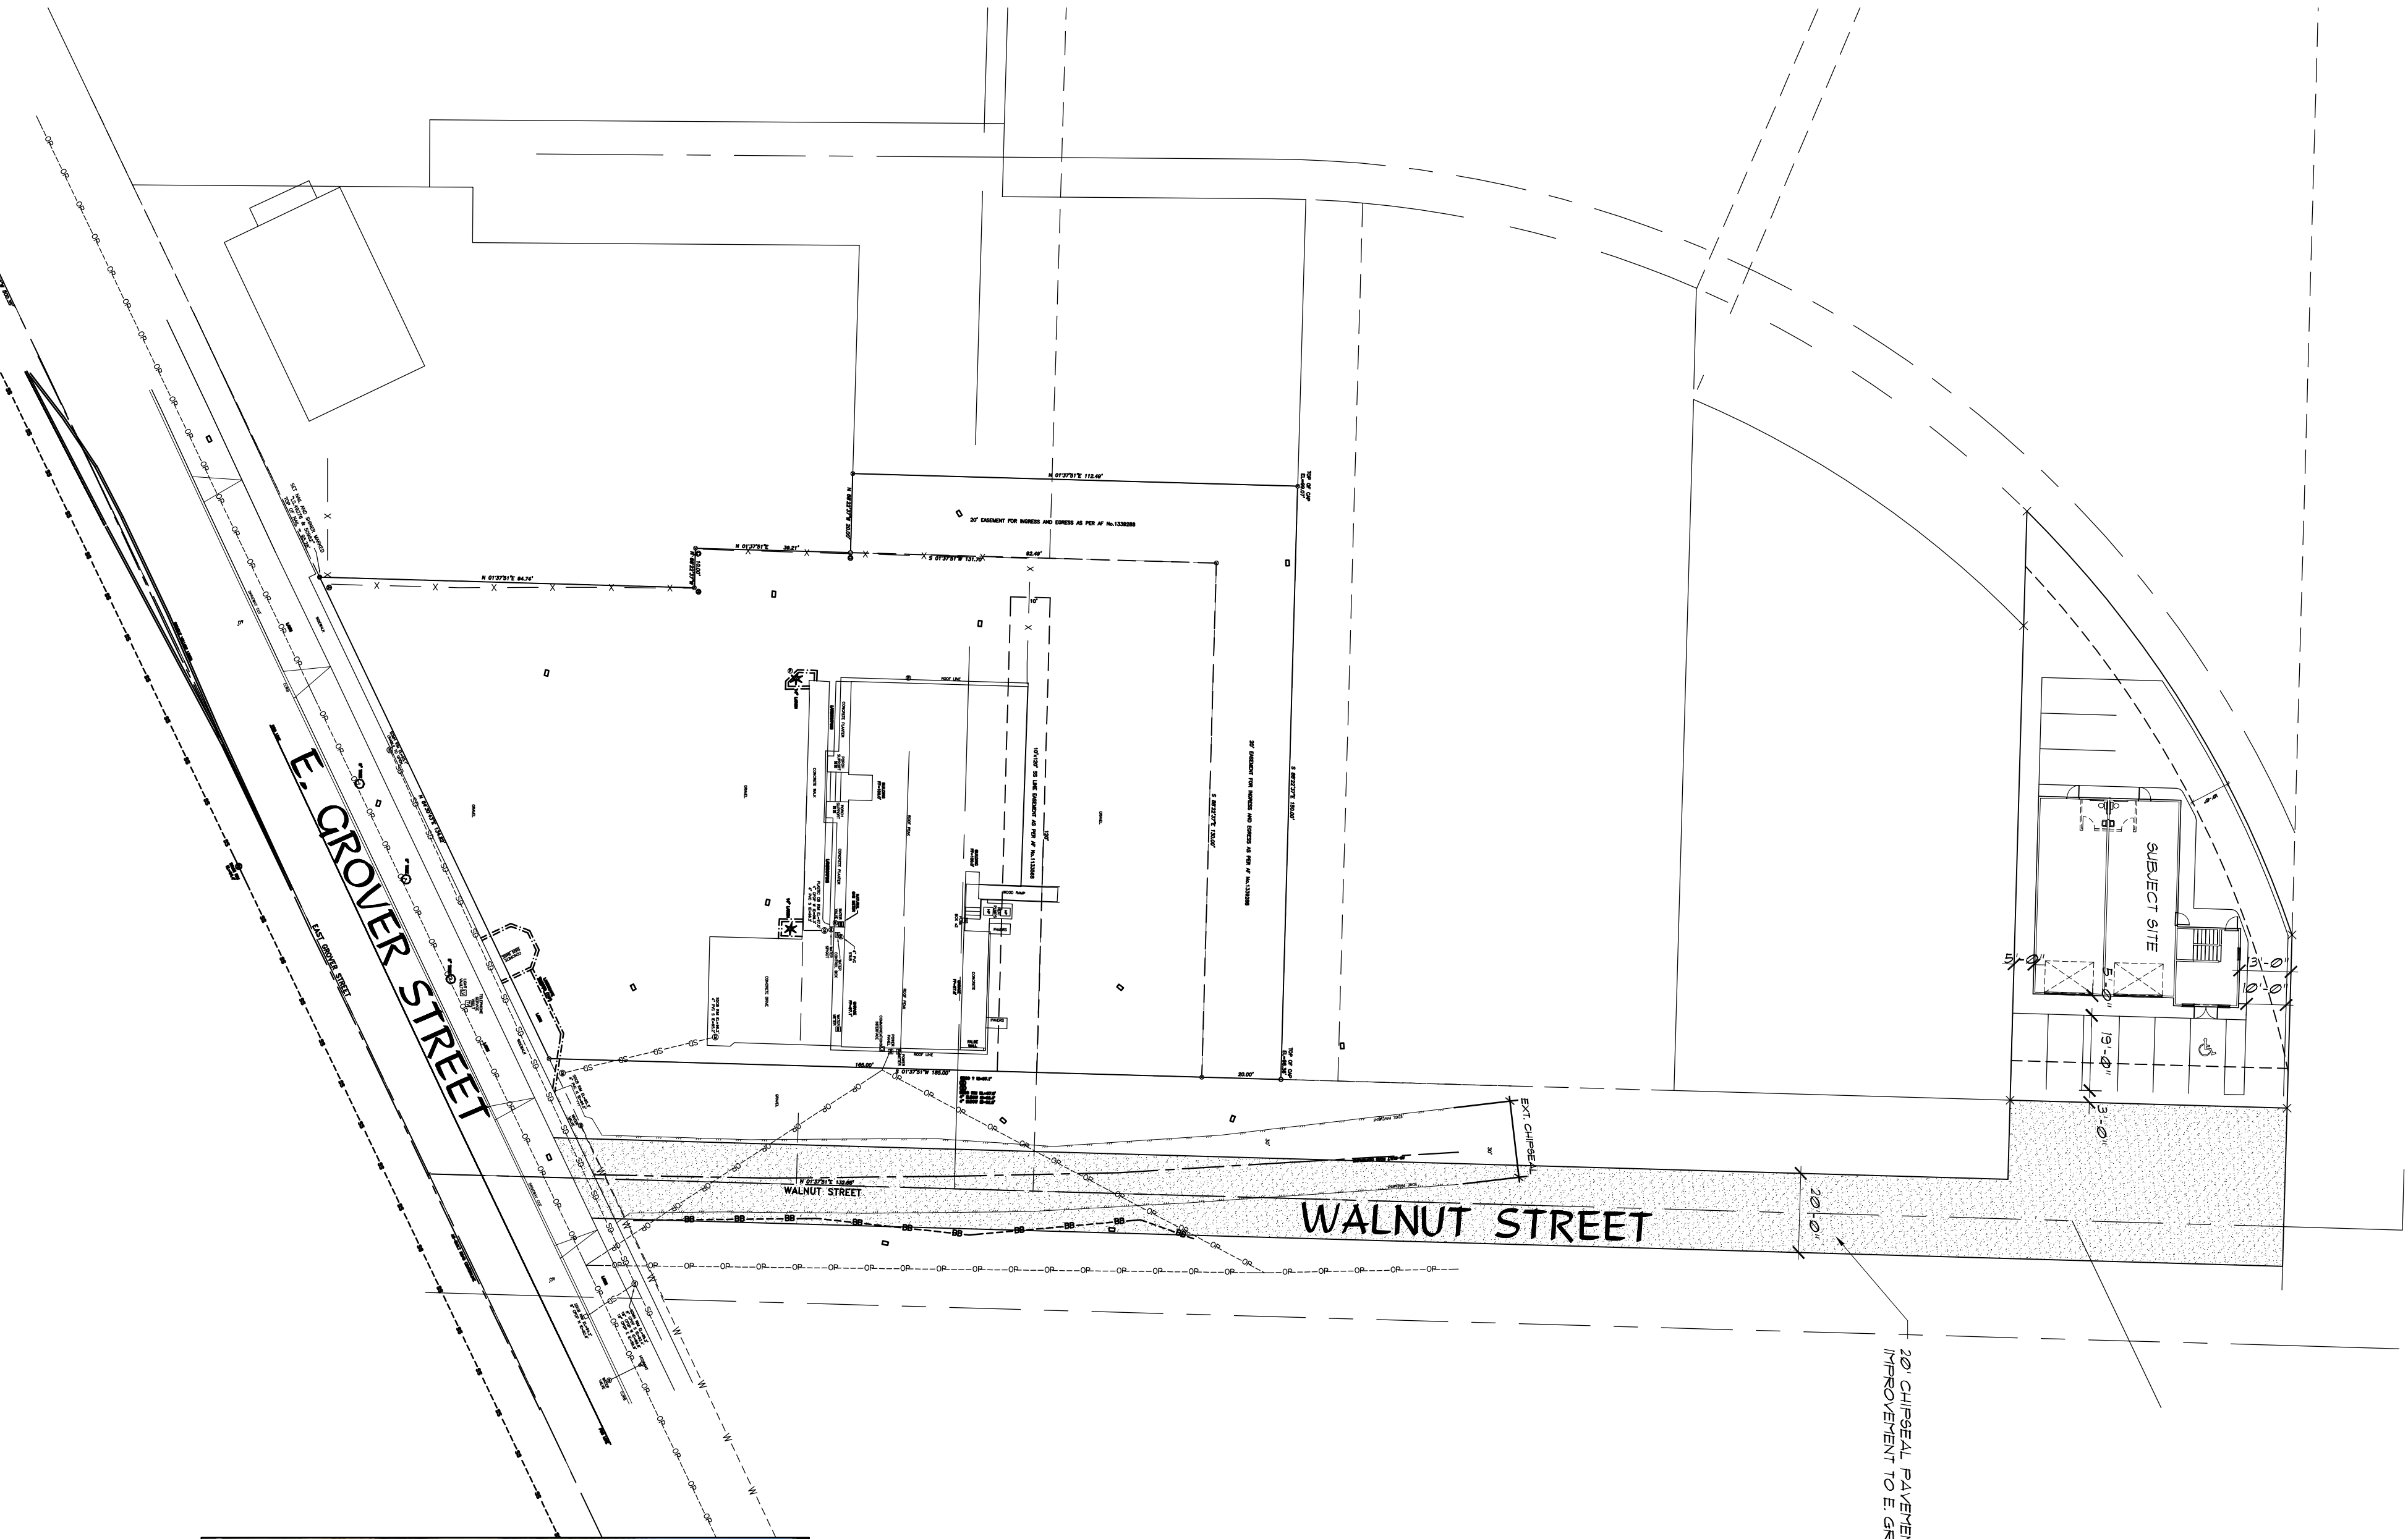

EXT. CONDITIONS

SCALE N.T.S.

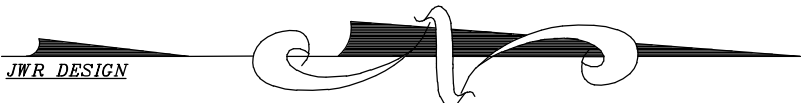

GRAPHIC SCALE



REVISIONS	DATE	BY

PLAN
23-0214

PACIFIC EDGE
SITE PLAN

315 WALNUT ST.

JWR DESIGN
 JWR Design, Inc.
 104 Front Street
 Lynden, WA. 98264
 (360) 354-0333

PROJECT SHEET
 DATE 9-9-23
 SCALE 1" = 30'-0"
 CHECKED JWR
 SHEET C1 OF C1