

August 27th 2024

Dear Mayor Doud
Mackinac Island City Council

Mackinac Island Bike Shop LTD (MIB) is hereby requesting the transfer of 36 of it's 319 rental bicycle licenses be transferred to the newly formed Mackinac Island Mobility and Bicycle Rental Company owned by Ira Green and Melanie Libby. It will be located on Hoban Street in the turret (Unit 2) of the Lake View Hotel Condominium. That Turret was the original location of Mackinac Island Bike Shop LTD from 2004 to 2006. It will operate with the identical site plan approved in 2004. With the transfer, Ira Green of the xMackinac Island Mobility and Bicycle Rental Shop will be managing a total of 36 licenses, 2.5% of the total Mackinac Island Bicycle Rental Licenses.

Thank you,

Ira Green
Mackinac Island Bike Shop LTD

Ira Green
Melanie Libby
Members of Mackinac Island Mobility and Bicycle Rental Shop


906-643-6337 Shop
231-310-1133 Ira

Mackinac Island Bike Shop
7421 Main Street
PO Box 1226
Mackinac island MI 49757

BARRY J PÖLZIN AIA

A R C H I T E C T

205 SOUTH FRONT • SUITE 2G
MARQUETTE, MICHIGAN 49855
906-226-8661 • FAX 906-226-8667

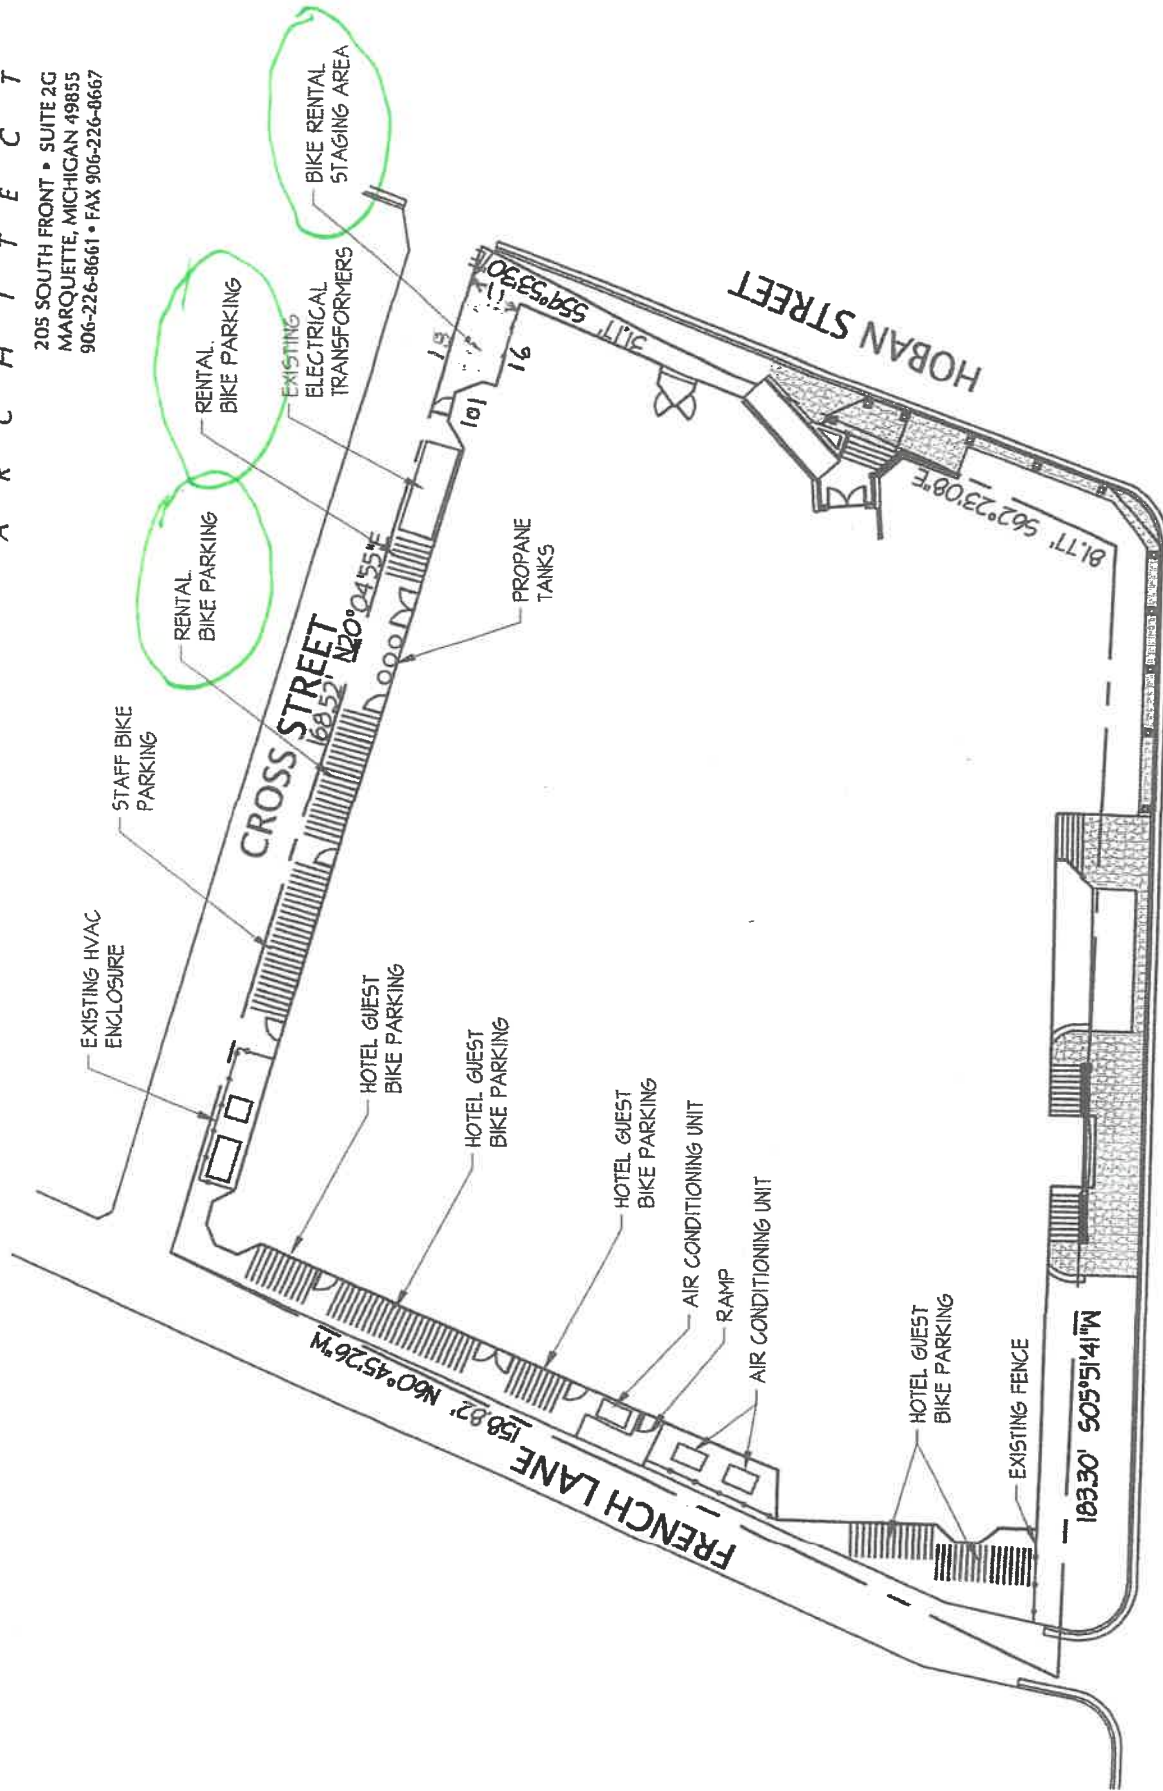

HURON STREET

SITE PLAN

SCALE: 1"=10'-0"

