

OWNER: JIWON JUNG
101 W. BOYCE STREET
MANOR, TEXAS 78653

ACREAGE: 41,662.98 SQ. FT. - 0.96 ACRES
NUMBER OF BLOCKS: 2
NUMBER OF LOTS: 3

SUBMITTAL DATE: 02/22/2024
DATE OF REVISION: -

SURVEYOR: ALL STAR LAND SURVEYING - FIRM: 10135000
9020 ANDERSON MILL ROAD, AUSTIN, TEXAS 78729
(512) 249-8149 REF# A0204024

ENGINEER: SOUTHWEST ENGINEERS, INC.
FIRM # F-1909
2631 GATTIS SCHOOL RD., BLDG. 2, STE. 270
ROUND ROCK, TEXAS 78664

PROJECT DATUM: NORTH AMERICAN DATUM 1983 (NAD 83)
PROJECTION: TEXAS STATE PLANE -
CENTRAL ZONE (4203)
UNITS: US SURVEY FEET

AMENDED PLAT OF LOTS 1-5 BLOCK 43 & LOTS 16-20 BLOCK 29 TOWN OF MANOR

- LEGEND**
- 1/2" ROD FOUND
 - 1/2" ROD W/CAP SET "ALLSTAR 5729"
 - COTTON GIN SPINDLE FOUND
 - "X" SCRIBE FOUND IN CONC.
 - RECORD INFORMATION
 - PROPOSED SIDEWALK
 - BUILDING SETBACK LINES
 - PUBLIC UTILITY ESMT
 - SIDEWALK ESMT

STATE OF TEXAS
COUNTY OF TRAVIS

KNOW ALL MEN BY THESE PRESENTS:

THAT I, JIWON JUNG, BEING THE OWNER OF 0.96 ACRE OF LAND, MORE OR LESS, OUT OF THE JAMES MANOR SURVEY NO. 40, ABSTRACT NO. 546, BEING CONVEYED TO ME IN WARRANTY DEED RECORDED IN DOCUMENT NO(S). 2021131120, 2021121545, 2021184718 & 2023050595, OFFICIAL PUBLIC RECORDS, TRAVIS COUNTY, TEXAS, DO HEREBY PLAT SAID 1 ACRES, PURSUANT TO CHAPTER 212 & 232 OF THE TEXAS LOCAL GOVERNMENT CODE, IN ACCORDANCE WITH THE MAP OR PLAT ATTACHED HERETO, TO BE KNOWN AS:

"AMENDED PLAT OF LOTS 1-5 BLOCK 43 & LOTS 16-20 BLOCK 29, TOWN OF MANOR"

AND DO HEREBY DEDICATE TO THE PUBLIC THE USE OF ALL STREETS AND EASEMENTS SHOWN HEREON, SUBJECT TO ANY AND ALL EASEMENTS OR RESTRICTIONS HERETOFORE GRANTED AND NOT RELEASED.

WITNESS MY HAND THIS THE ____ DAY OF _____, 20__ A.D.

JIWON JUNG
101 W BOYCE STREET
MANOR, TEXAS 78653

STATE OF TEXAS
COUNTY OF TRAVIS


BEFORE ME, THE UNDERSIGNED AUTHORITY, ON THIS DAY PERSONALLY APPEARED JIWON JUNG, KNOWN TO ME TO BE THE PERSON WHOSE NAME IS SUBSCRIBED TO THE FOREGOING INSTRUMENT AND HE ACKNOWLEDGED TO ME THAT HE EXECUTED THE SAME FOR THE PURPOSES AND CONSIDERATIONS THEREIN EXPRESSED AND IN THE CAPACITY THEREIN STATED.

WITNESS MY HAND AND SEALED IN MY OFFICE, THIS THE ____ DAY OF _____, 20__ A.D.

NOTARY PUBLIC, STATE OF TEXAS

PRINTED NAME MY COMMISSION EXPIRES

- NOTES:
- 1) WATER AND WASTEWATER SERVICE SHALL BE PROVIDED BY THE CITY OF MANOR.
 - 2) PUBLIC SIDEWALKS SHALL BE CONSTRUCTED WITHIN THE FOLLOWING RIGHTS-OF-WAY: BOYCE STREET, N. CALDWELL STREET & LEXINGTON STREET
 - 3) A FRONT AND STREETSIDE YARD SETBACK TO BE FIVE (5') FOOT, AND REAR, AND EXTERIOR SIDE SETBACK AND REAR SETBACK FOLLOWS THE STANDARDS. A VARIANCE HAS BEEN REQUESTED FOR SETBACKS.
 - 4) BUILDING SETBACK LINES SHALL BE IN CONFORMANCE WITH THE CITY OF MANOR REGULATIONS AT THE TIME OF THE BUILDING PERMIT APPLICATION. A VARIANCE HAS BEEN REQUESTED FOR SETBACKS.
 - 5) ZONING FOR THIS SUBDIVISION IS (DB) DISTRICT.
 - 6) THE PROPOSED USE OF THIS SUBDIVISION IS DOWNTOWN BUSINESS.
 - 7) PERFORMANCE AND MAINTENANCE GUARANTEES AS REQUIRED BY THE CITY.
 - 8) THE BEARINGS, DISTANCES, AREAS AND COORDINATES SHOWN HEREON ARE TEXAS COORDINATE SYSTEM GRID, CENTRAL ZONE (FIPS 4203) (NAD'83), AS DETERMINED BY THE GLOBAL POSITIONING SYSTEM (GPS). THE UNIT OF LINEAR MEASUREMENT IS U.S. SURVEY FEET.
 - 9) PROPERTY OWNERS OF THE LOTS ON WHICH THE (INSERT EASEMENT TYPE) EASEMENTS ARE LOCATED AS SHOWN ON THIS PLAT SHALL PROVIDE ACCESS TO THE CITY OF MANOR IN ORDER FOR THE CITY OF MANOR TO INSPECT AND MAINTAIN THE UNDERGROUND FACILITIES LOCATED WITHIN ANY OF SUCH EASEMENTS.
 - 10) A 5' PUBLIC UTILITY AND SIDEWALK EASEMENT IS HEREBY DEDICATED ALONG AND ADJACENT TO ALL STREET RIGHTS OF WAY.
 - 11) PUBLIC SIDEWALKS BUILT TO CITY OF MANOR STANDARDS, ARE REQUIRED ALONG ALL STREETS WITHIN THIS SUBDIVISION, THESE SIDEWALKS SHALL BE IN PLACE PRIOR TO THE ADJOINING LOT BEING OCCUPIED, FAILURE TO CONSTRUCT THE REQUIRED SIDEWALKS MAY RESULT IN THE WITHHOLDING OF CERTIFICATES OF OCCUPANCY, BUILDING PERMITS, OR UTILITY CONNECTIONS BY THE COVERING BODY OR UTILITY COMPANY.
 - 12) DRIVEWAY AND DRAINAGE CONSTRUCTION STANDARDS SHALL BE IN ACCORDANCE WITH THE REQUIREMENT OF THE CITY OF MANOR STANDARDS UNLESS OTHERWISE SPECIFIED AND APPROVE BY THE CITY OF MANOR.
 - 13) NO LOT IN THIS SUBDIVISION SHALL BE OCCUPIED UNTIL CONNECTION IS MADE TO THE CITY OF MANOR WATER AND WASTEWATER SYSTEM.
 - 14) NO BUILDINGS SHALL BE CONSTRUCTED OR MAINTAINED WITHIN EASEMENTS OR THE UNDERGROUND STORM WATER FACILITIES EASEMENTS WITHOUT THE PRIOR WRITTEN APPROVAL OF THE CITY OF MANOR. THE CITY OF MANOR IS NOT RESPONSIBLE FOR THE DAMAGE TO OR REPLACING ANY PORTIONS OF ANY FENCING, LANDSCAPING OR OTHER IMPROVEMENTS CONSTRUCTED WITHIN ANY OF SUCH THREE EASEMENTS WHICH WERE NOT APPROVED BY THE CITY OF MANOR BEFORE THEIR CONSTRUCTION DUE TO THE NECESSARY AND CUSTOMARY WORK BY THE CITY OF MANOR IN REPAIRING, MAINTAINING, OR REPLACING THE UNDERGROUND PIPES AND RELATED FACILITIES WITHIN SUCH EASEMENTS.
 - 15) ALL STREETS, DRAINAGE IMPROVEMENTS, SIDEWALKS, WATER AND WASTEWATER LINES, AND EROSION CONTROLS SHALL BE CONSTRUCTED AND INSTALLED TO CITY OF MANOR STANDARDS.
 - 16) EROSION CONTROLS ARE REQUIRED FOR ALL CONSTRUCTION ON INDIVIDUAL LOTS, INCLUDING DETACHED SINGLE FAMILY IN ACCORDANCE WITH SECTION 1.4.0 OF THE CITY OF AUSTIN ENVIRONMENTAL CONTROL MANUAL.
 - 17) ALL STREETS IN THE SUBDIVISION SHALL BE CONSTRUCTED TO CITY OF MANOR URBAN STREET STANDARDS. ALL STREETS WILL BE CONSTRUCTED WITH CURB AND GUTTER.
 - 18) PRIOR TO CONSTRUCTION, EXCEPT DETACHED SINGLE FAMILY ON ANY LOT IN THIS SUBDIVISION, A SITE DEVELOPMENT PERMIT MUST BE OBTAINED FROM THE CITY OF MANOR.

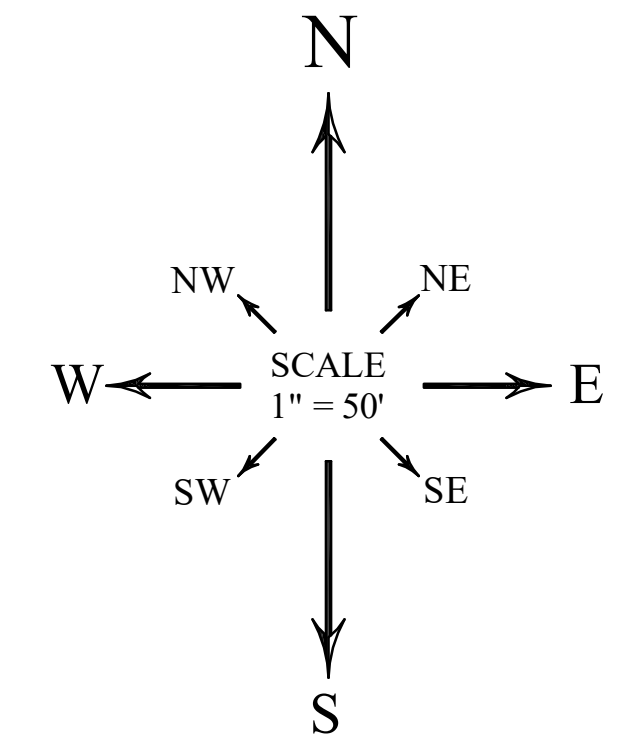

GRAPHIC SCALE

BEARING BASIS:
BEARINGS ARE GRID NORTH BASED ON THE TEXAS COORDINATE SYSTEM
CENTRAL TEXAS ZONE (4203) NAD83 HARN HORIZONTAL CONTROL.

THIS SUBDIVISION IS LOCATED WITHIN THE CITY OF MANOR CORPORATE CITY LIMITS AS OF THIS DATE THE 3RD DAY OF JUNE, 2024.

ACCEPTED AND AUTHORIZED FOR RECORD BY THE PLANNING AND ZONING COMMISSION OF THE CITY OF MANOR, TEXAS, ON THIS THE ____ OF _____, 20__ A.D.

APPROVED: _____ ATTEST: _____
P & Z CHAIRPERSON LUVIA T. ALMARAZ, CITY SECRETARY

ACCEPTED AND AUTHORIZED FOR RECORD BY THE CITY COUNCIL, CITY OF MANOR, TEXAS, ON THIS THE ____ OF _____, 20__ A.D.

APPROVED: _____ ATTEST: _____
DR. CHRISTOPHER HARVEY, MAYOR OF THE CITY OF MANOR, TEXAS LUVIA T. ALMARAZ, CITY SECRETARY


STATE OF TEXAS
COUNTY OF TRAVIS

KNOW ALL MEN BY THESE PRESENTS:


I, DYANA LIMON-MERCADO, COUNTY CLERK OF TRAVIS COUNTY, TEXAS, DO HEREBY CERTIFY THAT THE FOREGOING INSTRUMENT OF WRITING AND ITS CERTIFICATE OF AUTHENTICATION WAS FILED FOR RECORD IN MY OFFICE ON THE ____ DAY OF _____, 20__ A.D. AT ____ O'CLOCK ____ M., IN THE OFFICIAL PUBLIC RECORDS OF TRAVIS COUNTY, TEXAS, UNDER DOCUMENT NUMBER _____ FILED FOR RECORD ON THE ____ DAY OF _____, 20__ A.D.

DYANA LIMON-MERCADO
COUNTY CLERK
TRAVIS COUNTY, TEXAS

DEPUTY

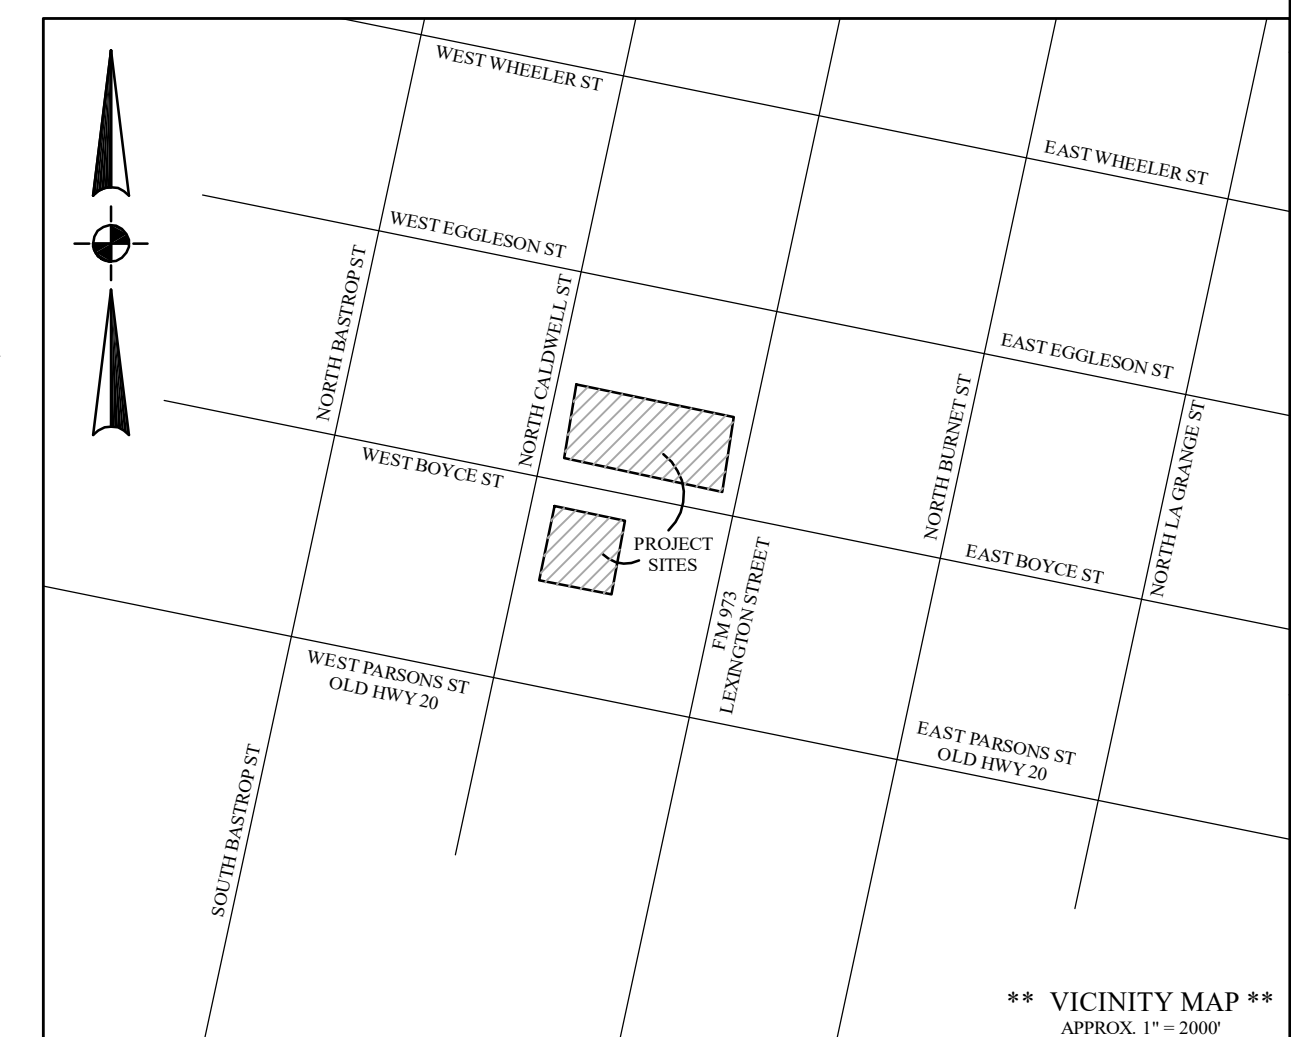


** VICINITY MAP **
APPROX. 1" = 2000'

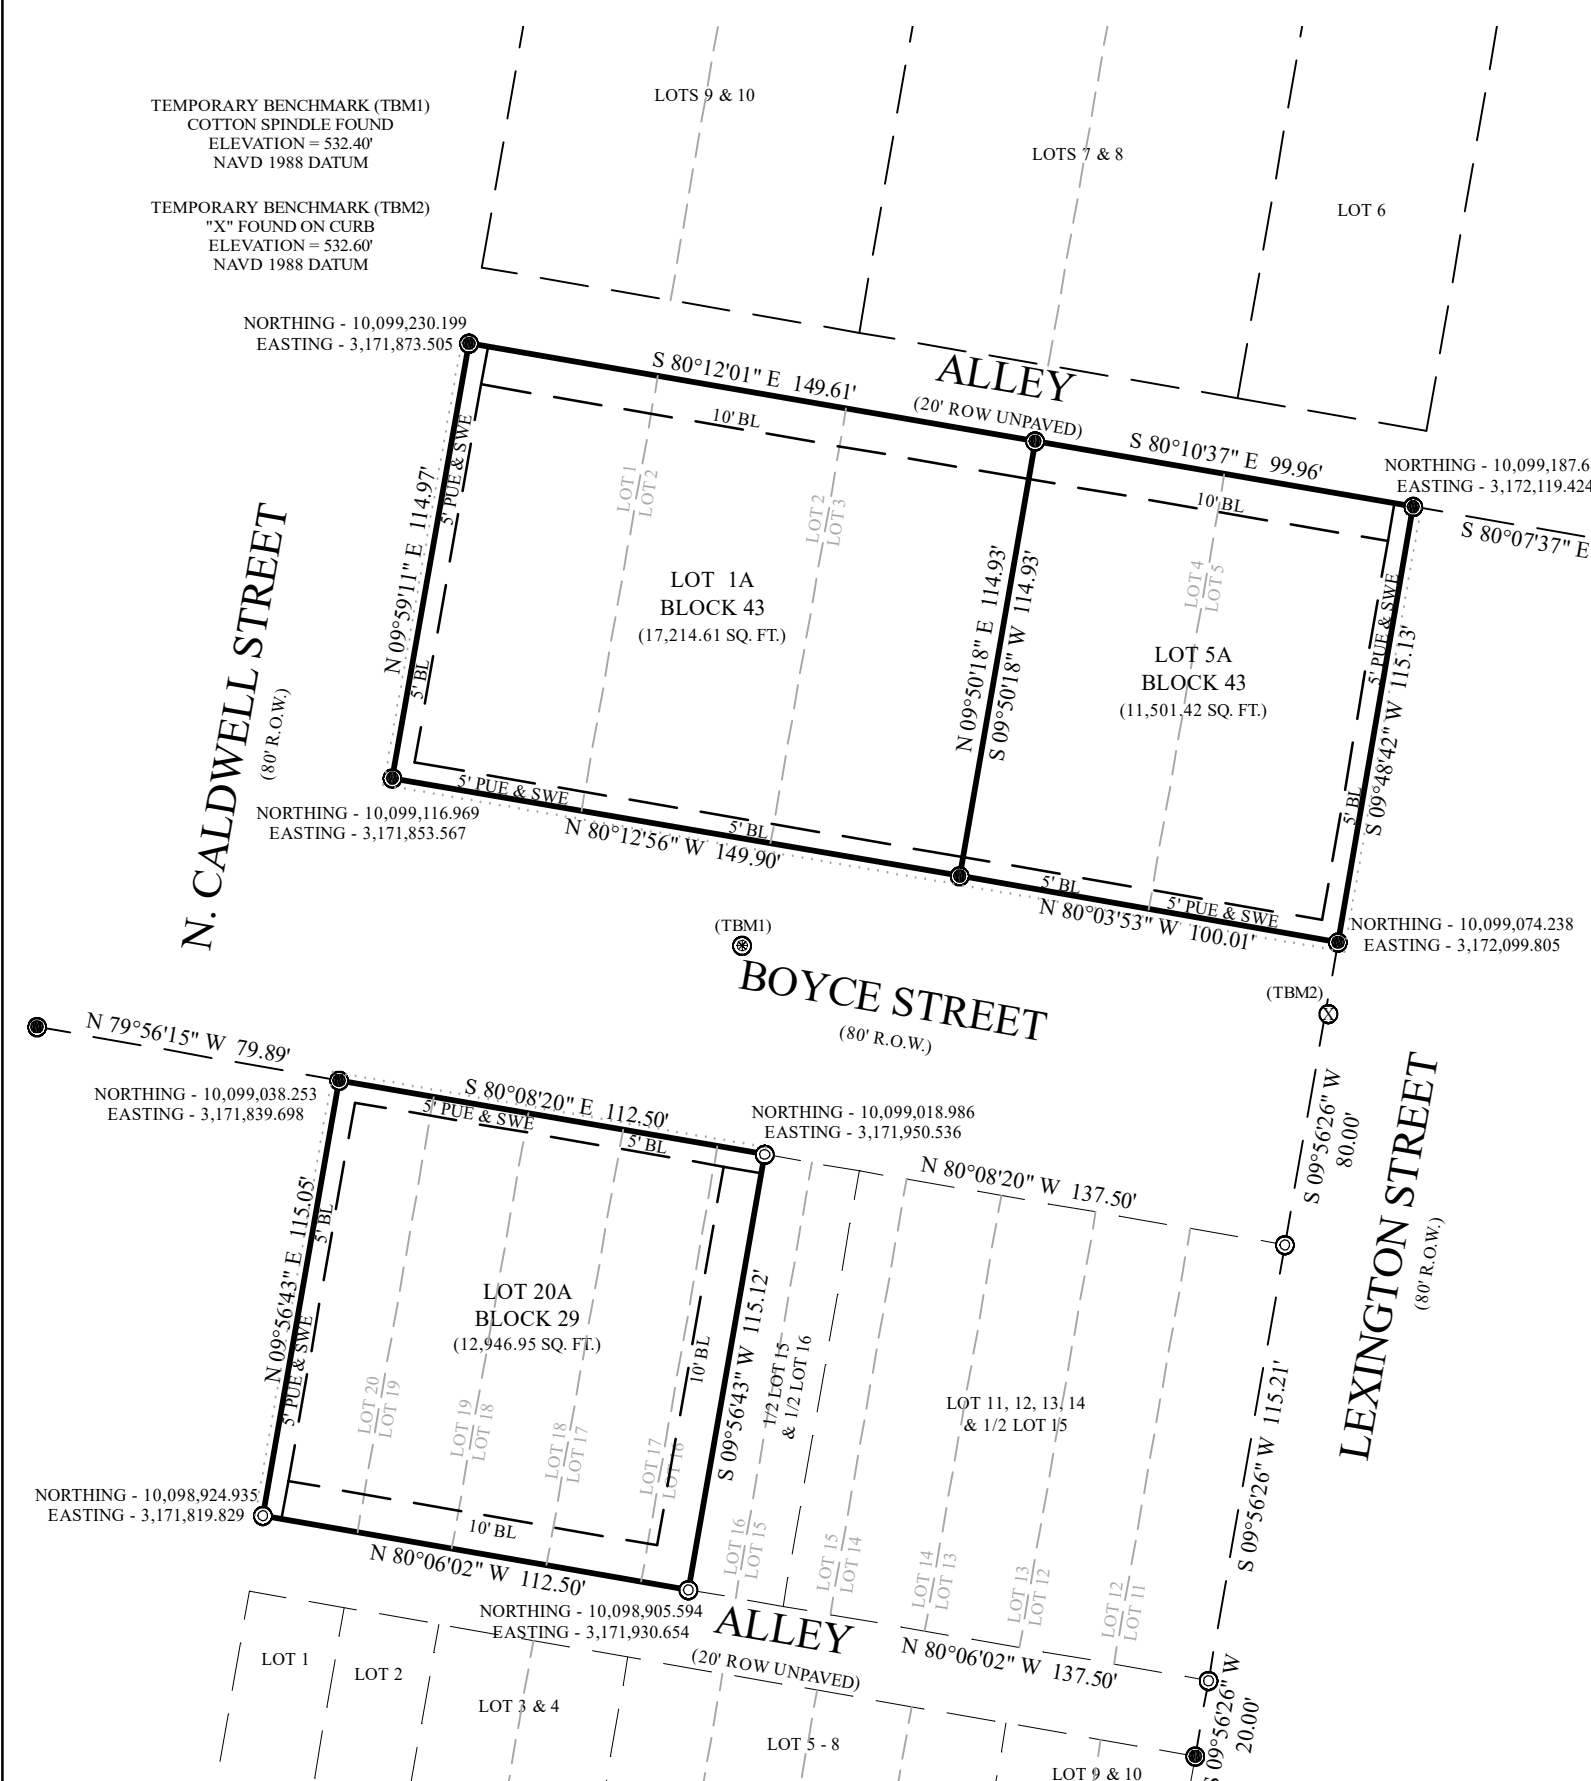

I, CAMPBELL KEY, I.V., AM AUTHORIZED UNDER THE LAWS OF THE STATE OF TEXAS TO PRACTICE THE PROFESSION OF ENGINEERING AND HEREBY CERTIFY THAT THIS PLAT IS FEASIBLE FROM AN ENGINEERING STANDPOINT AND COMPLIES WITH THE ENGINEERING RELATED PORTIONS OF THE CITY OF MANOR LAND DEVELOPMENT CODE AND IS TRUE AND CORRECT TO THE BEST OF MY KNOWLEDGE.


A. Campbell Key, I.V.

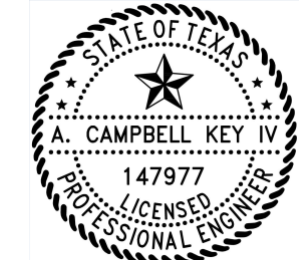

01/02/2025
DATE

CAMPBELL KEY, I.V., P.E.
LICENSE NO. 147977
SOUTHWEST ENGINEERS FIRM # F-1909
2631 GATTIS SCHOOL RD., BLDG. 2, STE. 270
ROUND ROCK, TEXAS 78664

I, EDWARD C. RUMSEY, DO HEREBY CERTIFY THAT I PREPARED THIS PLAT FROM AN ACTUAL AND ACCURATE ON THE GROUND SURVEY OF THE LAND AND THAT ALL CORNERS MONUMENTS SHOWN THEREON, WERE PROPERLY PLACED UNDER MY PERSONAL SUPERVISION, IN ACCORDANCE WITH THE TRAVIS COUNTY, TEXAS CODES AND ORDINANCES, INCLUDING SECTION 131.25(e), AND CHAPTER 482 OF THE TRAVIS COUNTY, CODE, AND THAT ALL KNOWN EASEMENTS WITHIN THE BOUNDARY OF THE PLAT ARE SHOWN OR DESCRIBED HEREON. I HEREBY ACKNOWLEDGE THAT ANY MISREPRESENTATION REGARDING THIS CERTIFICATION CONSTITUTES A VIOLATION OF THE ACT AND MY RESULT IN CRIMINAL, CIVIL, AND/OR ADMINISTRATIVE PENALTIES AGAINST ME AS AUTHORIZED BY THE ACT.

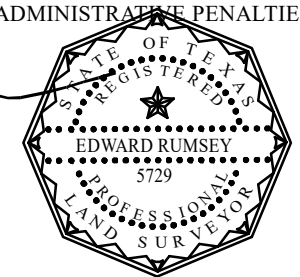

01/02/2025
DATE

EDWARD C. RUMSEY R.P.L.S. # 5729
REF# A0204024

CASE NUMBER - 2024-P-1637-SF

ALLSTAR Land Surveying
9020 ANDERSON MILL RD
AUSTIN, TEXAS 78729
(512) 249-8149 PHONE
(512) 331-5217 FAX
TBBELS FIRM NO. 10135000

SCALE:	1" = 50'
BEGIN DATE:	02/22/2024
DRAWN BY:	DAVID BAK
JOB NO.:	A0204024
REVISED DATE:	-

AMENDED PLAT OF LOTS 1-5 BLOCK 43 & LOTS 16-20 BLOCK 29 TOWN OF MANOR
BEING ALL OF THAT CERTAIN 0.96 ACRE TRACT IN THE JAMES MANOR SURVEY NO. 40, ABSTRACT NO. 546, TRAVIS COUNTY, TEXAS BEING THE SAME LOTS 1-5 BLOCK 43, 1/2 OF LOT 16, LOT 17-20, BLOCK 29, TOWN OF MANOR, CONVEYED TO JIWON JUNG, RECORDED IN DOCUMENT NO(S). 2021131120, 2021121545, 2021184718 & 2023050595, OFFICIAL PUBLIC RECORDS, TRAVIS COUNTY, TEXAS.

F.I.R.M. MAP INFORMATION
THIS PROPERTY DOES NOT LIE WITHIN THE 100 YEAR FLOOD PLAIN AND HAS A ZONE "X" RATING AS SHOWN ON THE FLOOD INSURANCE RATE MAPS
F.I.R.M. MAP NO.: 484530485J
PANEL: 0485J
DATED: 08/18/2014
THIS CERTIFICATION IS FOR INSURANCE PURPOSES ONLY AND IS NOT A GUARANTEE THAT THIS PROPERTY WILL OR WILL NOT FLOOD. CONTACT YOUR LOCAL FLOOD PLAN ADMINISTRATOR FOR THE CURRENT STATUS OF THIS TRACT.

SHEET
1
OF 1