
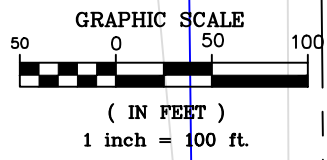



TIGER DRIVE

T.H. 19
SOUTH LINE NW1/4 SEC. 2-111-41

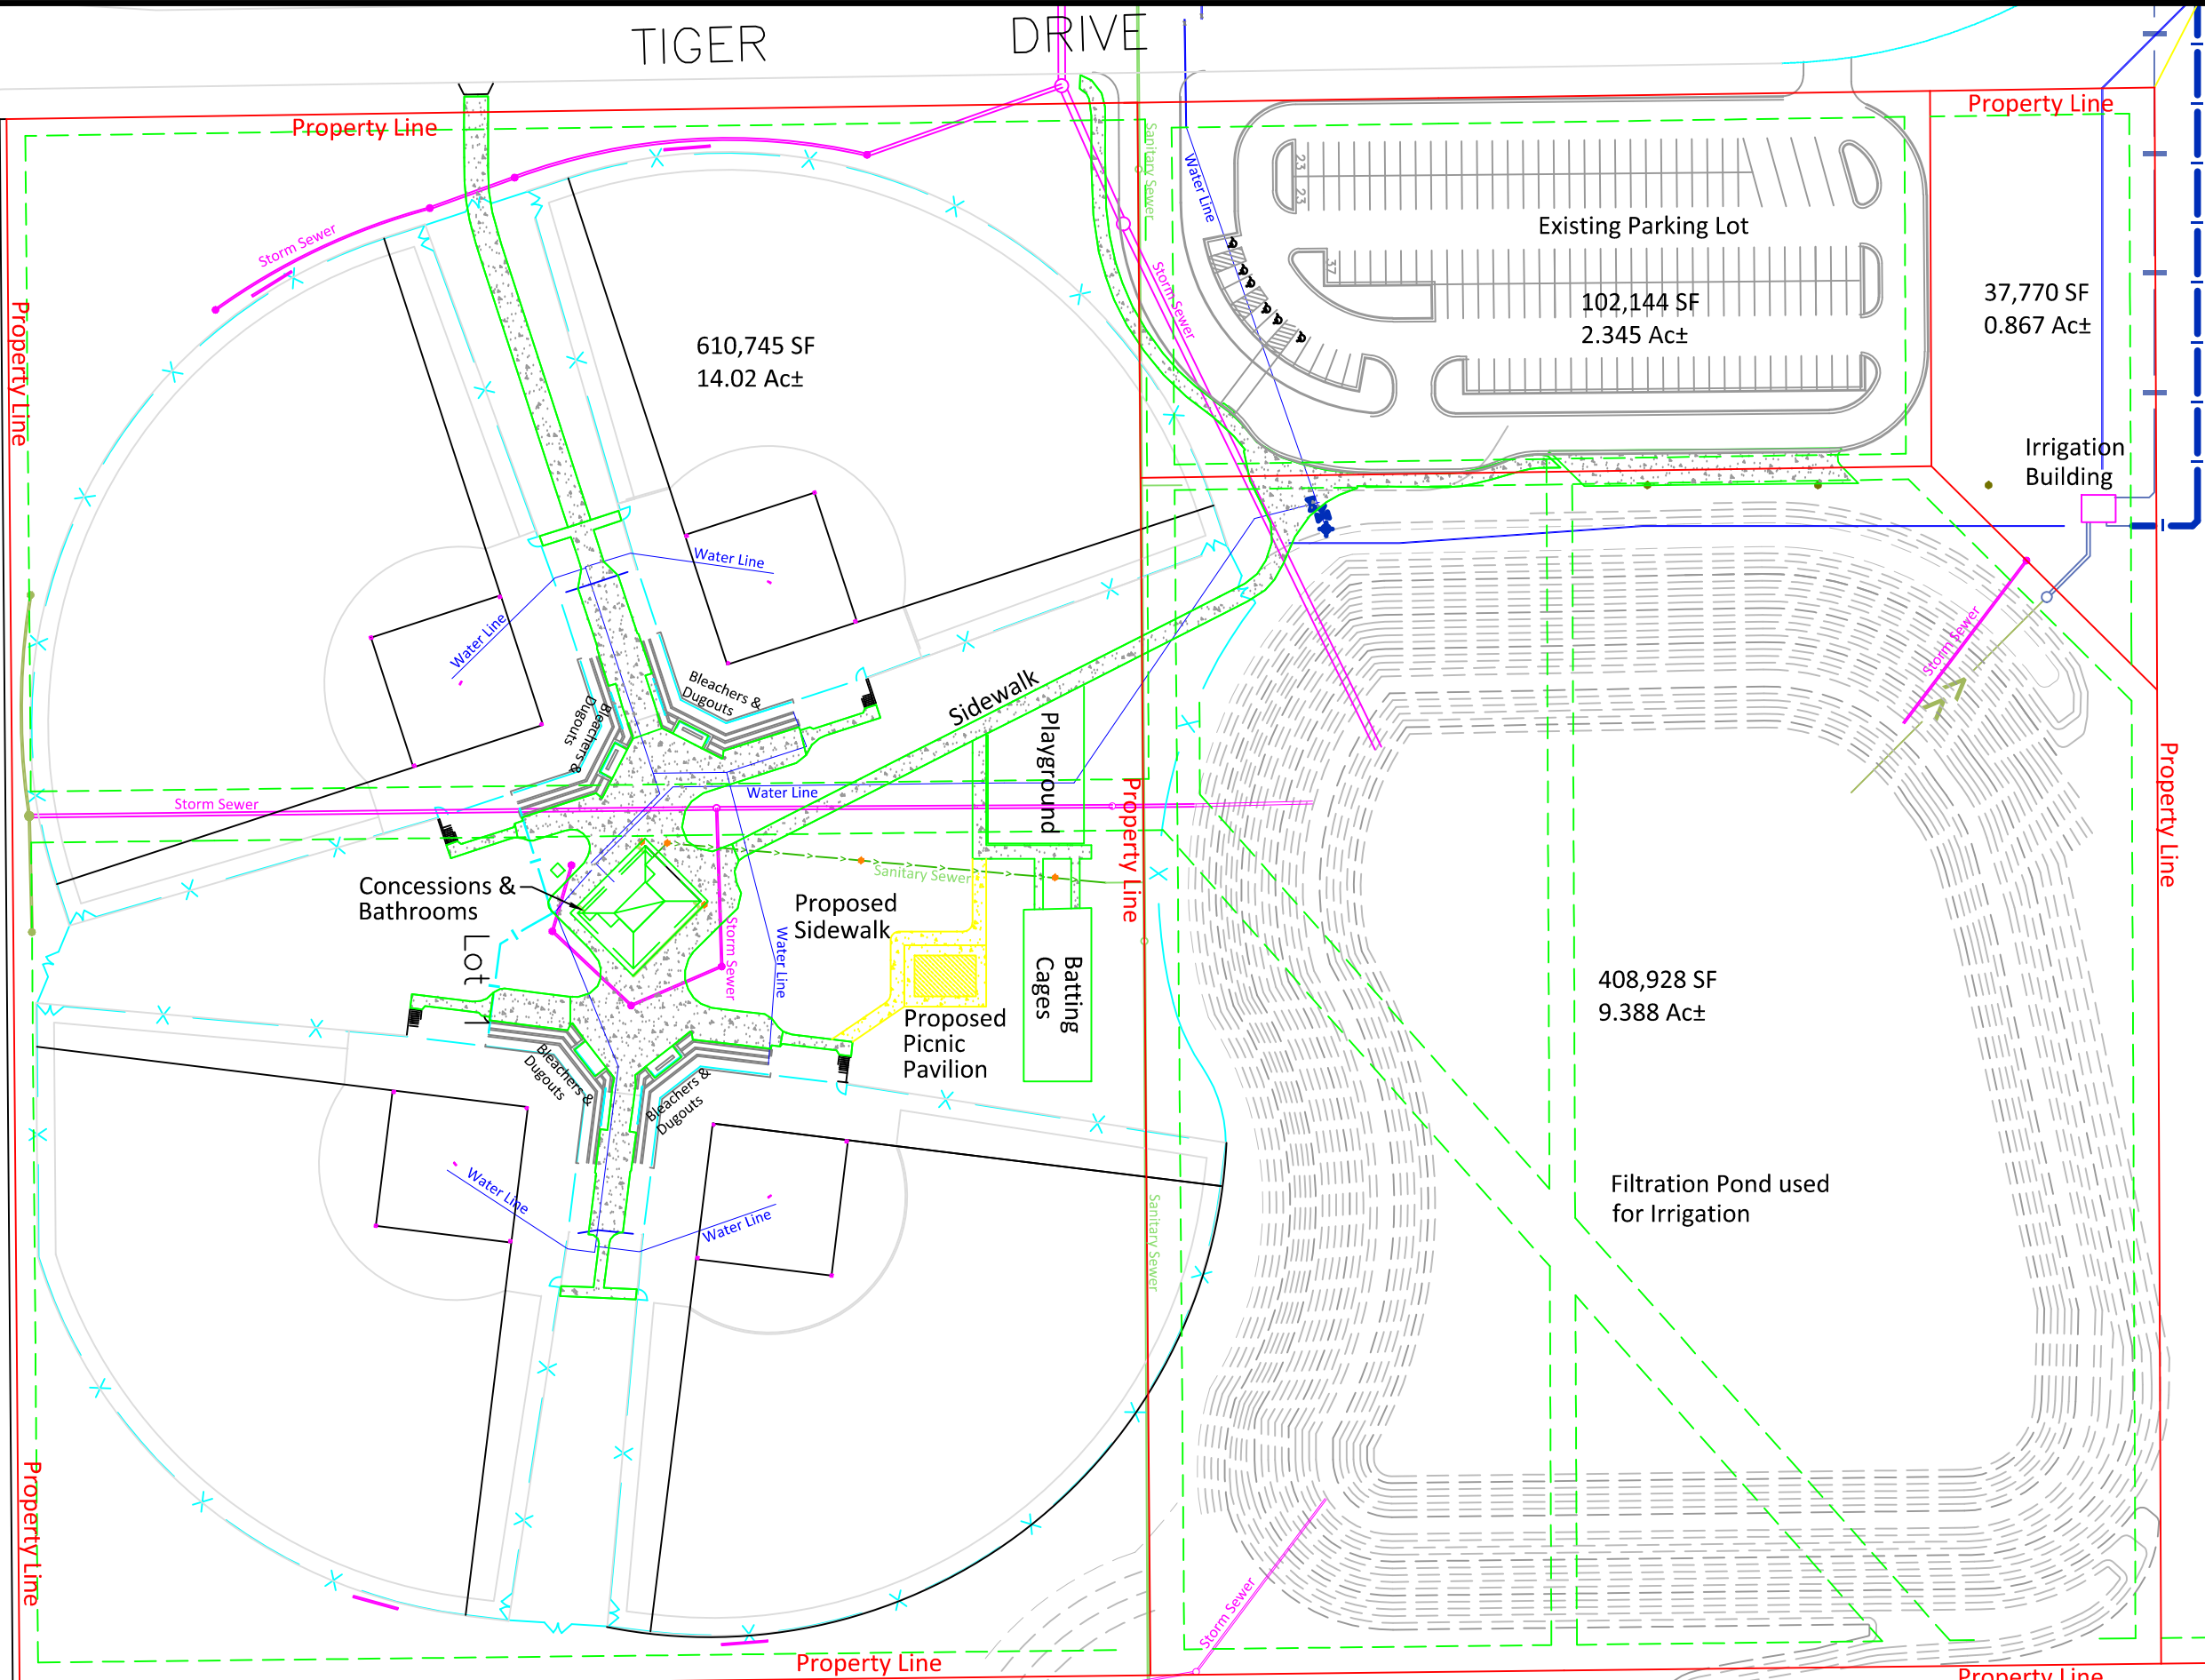

SE COR. NW1/4
SEC. 2-111-41 EAST LINE NW1/4 SEC. 2-111-41

 CITY OF MARSHALL
COMMUNITY SERVICES OFFICE
344 WEST MAIN STREET
MARSHALL, MINNESOTA
56258

Recreation Site Plan

SMASC Picnic Pavilion

SIGNATURE: _____

DATE _____

DATE
03/19/2019

SHEET NO.
1 OF 1