



PROSPECT STREET

NORTH UNION ST

LINCOLN STREET

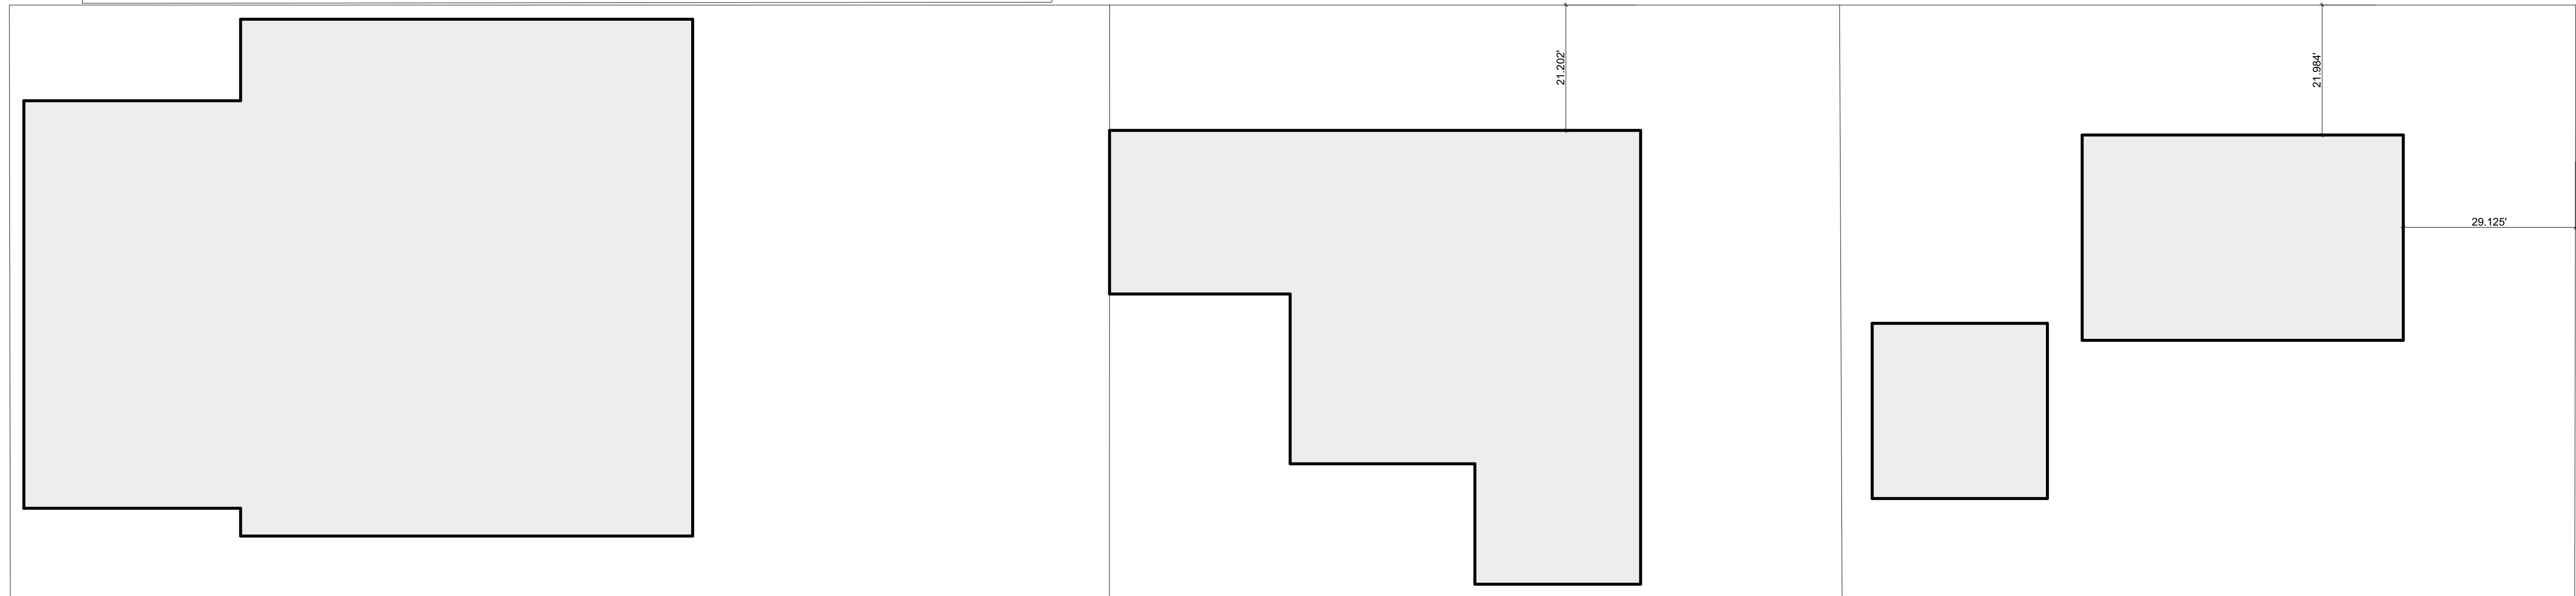

ALLEY

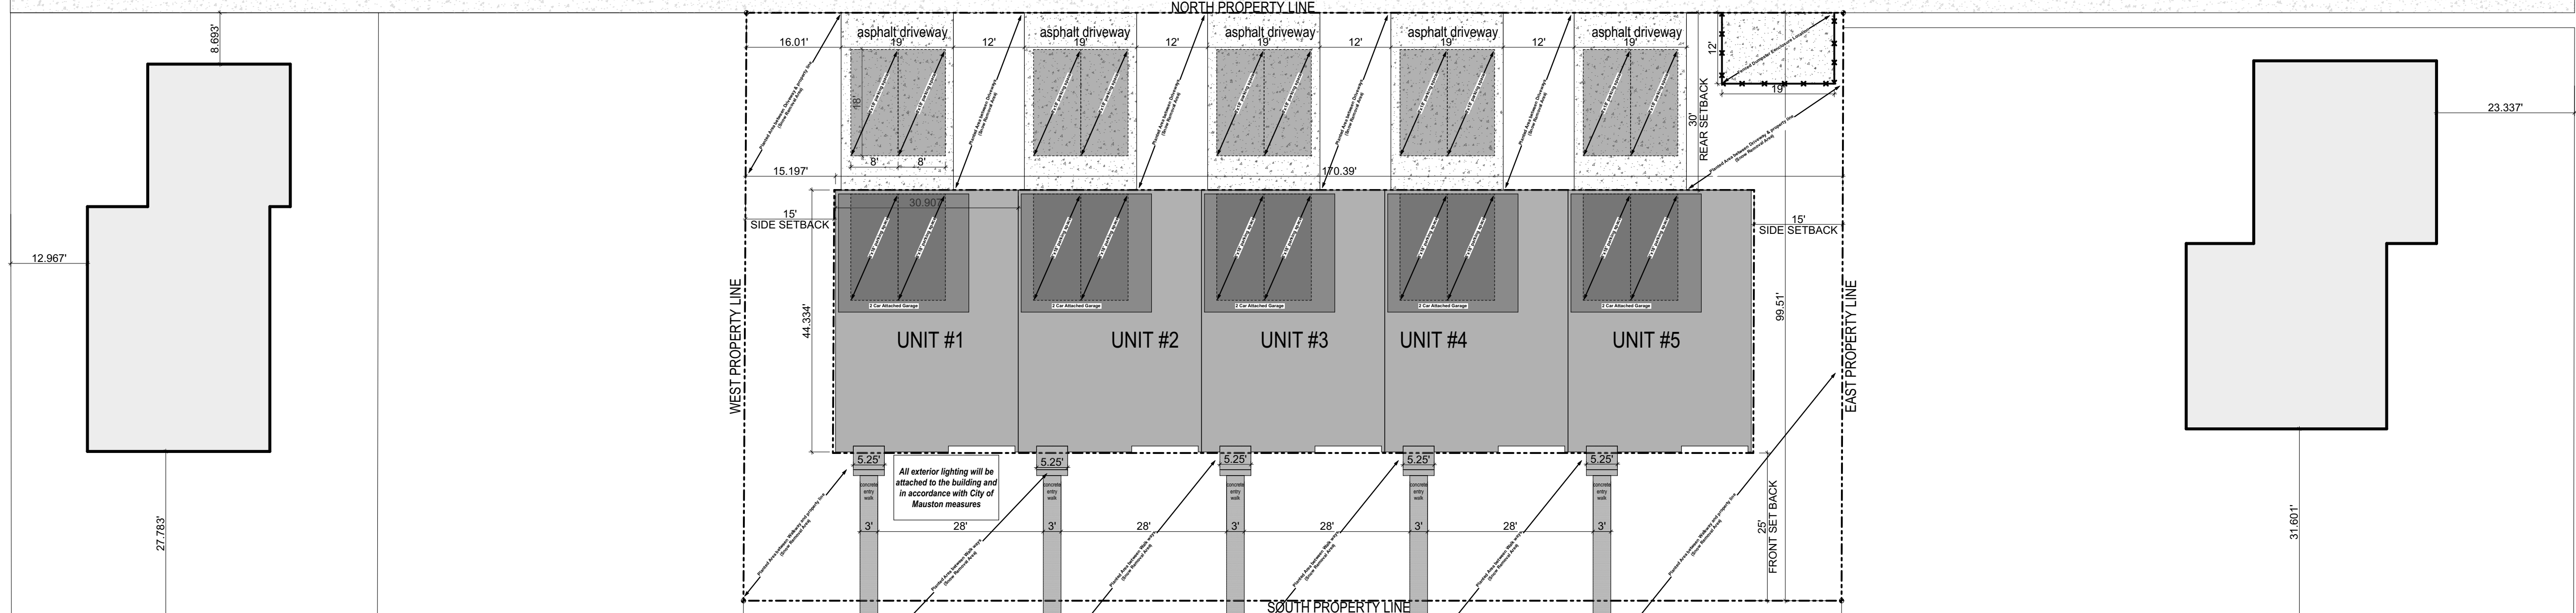

All exterior lighting will be attached to the building and in accordance with City of Mauston measures

SHERMAN STREET

DATE: 8/29/2024	SHEET NUMBER:	<b>MAUSTON TOWNHOUSE DEVELOPMENT</b>
REVISIONS	<b>A-2</b>	
	PROPOSED SITE PLAN -2	#ALEX BERGENSKI #Client Address1 #MAUSTON , WI #Client Postcode
		Plotted On: 8/29/2024