

WIDMER RESIDENCE

LOT 06

MINTURN NORTH
MINTURN, COLORADO

DRB SUBMITTAL SET
REVISED DRB SUBMITTAL

APRIL 19, 2024
MAY 22, 2024



NOTE: ALL SITE & LANDSCAPE PLANS, FLOOR PLANS, ELEVATIONS & DETAILS ARE SUBJECT TO TOWN OF MINTURN DESIGN REVIEW BOARD APPROVAL

OWNER'S REPRESENTATIVE

RESORT CONCEPTS
PO BOX 5127
EDWARDS, COLORADO 81632
(970) 926-1720

ARCHITECT

EGGERS ARCHITECTURE, INC.
PO BOX 798
KREMMLING, COLORADO 80459
(970) 409-9790

STRUCTURAL ENGINEER

SUNDQUIST DESIGN GROUP
PO BOX 249
TARPON SPRINGS, FLORIDA 34688
(303) 335-6034

LANDSCAPE ARCHITECT

TOMINA TOWNSEND
PO BOX 3000
EDWARDS, COLORADO 81632
(303) 945-5252

CIVIL ENGINEER

BOUNDARIES UNLIMITED, INC.
923 COOPER AVENUE, SUITE 201
GLENWOOD SPRINGS, COLORADO 81601
(970) 945-5252

SURVEYOR

SLAGLE SURVEY SERVICES
PO BOX 751
EAGLE, COLORADO 81631
(970) 471-1499

PROJECT INFORMATION:

FLOOR AREA:	FINISHED	UNFINISHED	MECH	GARAGE	TOTAL
ENTRY LEVEL:	1,688 SF	232 SF	116 SF	825 SF	2,861 SF
MAIN LEVEL:	2,438 SF				2,438 SF
TOTALS:	4,126 SF	232 SF	116 SF	825 SF	5,299 SF

LOT AREA:	7274.52 SF		
BUILDING COVERAGE:	2,976 SF	40.9 %	50% ALLOWABLE
IMPERVIOUS COVERAGE:	3,799 SF	52.2 %	60% ALLOWABLE

CODE INFORMATION:

JURISDICTION:	TOWN OF MINTURN, COLORADO
CODES:	2021 INTERNATIONAL RESIDENTIAL CODE 2021 INTERNATIONAL ENERGY CONSERVATION CODE + LOCAL AMENDMENTS

DRAWING SCHEDULE

C	COVER
	FINAL PLAT MINTURN NORTH P.U.D.
C.7	MINTURN NORTH PUD OVERALL GRADING PLAN
C1	CIVIL GRADING, DRAINAGE & EROSION CONTROL PLAN
C2	CIVIL DETAILS
L1	LANDSCAPE PLANTING PLAN
L2	LANDSCAPE SCHEDULES & DETAILS
A1.1	ENTRY LEVEL PLAN
A1.2	MAIN LEVEL PLAN
A1.3	ROOF PLAN
A2.1	BUILDING ELEVATIONS
A2.2	BUILDING ELEVATIONS
BH1	BUILDING HEIGHT CALCULATIONS

EGGERS
ARCHITECTURE, INC.
PO BOX 798
KREMMLING, CO 80459
(970) 724-3411 CELL: (970) 409-9790
don.eggert@eggarsarchitecture.com

R RESORT CONCEPTS
225 MAIN STREET, SUITE C-101
EDWARDS, COLORADO
(970) 926-1720

WIDMER
LOT 06
MINTURN NORTH
MINTURN, COLORADO

PROJECT NO: 2412-22 L06

ISSUED #	DATE	BY	COMMENTS
6	5-22-24		REV. DRB SUBMITTAL
5	4-19-24		DRB SUBMITTAL SET

C

DISCLAIMER: ALL PLANS, RENDERINGS, SPECIFICATIONS AND MARKETING MATERIALS ARE SUBJECT TO REVISIONS AND MODIFICATIONS AT DEVELOPERS SOLE DISCRETION DUE TO SITE SPECIFIC GRADING CONDITIONS, AVAILABILITY OF MATERIALS, AVAILABILITY OF LABOR, MANUFACTURER SUPPLY SHORTAGES, AND GOVERNMENTAL AGENCY CHANGES. ALL PLANS AND SPECIFICATIONS ARE SUBJECT TO REVISIONS AND CONDITIONS OF APPROVAL BY THE MINTURN NORTH DESIGN REVIEW BOARD, TOWN OF MINTURN CITY COUNCIL, TOWN OF MINTURN DESIGN REVIEW BOARD, TOWN OF MINTURN BUILDING PERMIT DEPARTMENT AND ALL OTHER APPLICABLE REGULATORY AGENCIES. ARTIST RENDERINGS HAVE BEEN PROVIDED FOR ILLUSTRATIVE AND MARKETING PURPOSES ONLY AND SHOULD NOT BE RELIED UPON AS A BASIS FOR PURCHASING. COLOR, MATERIALS AND DESIGN ELEMENTS ARE SUBJECT TO REFINEMENT AND REVISION WITHOUT NOTICE AT DEVELOPERS SOLE DISCRETION.

MINTURN TOWN CERTIFICATE

This plat is approved by the town council of the Town of Minturn, County of Eagle, State of Colorado this 1 day of March, 2024, for filing with the Clerk and Recorder of the County of Eagle, Colorado, and for conveyance of the dedications shown hereon; subject to the provisions that approval in no way obligates the Town of Minturn for financing or construction of improvements of said lands, streets or easements dedicated to the public, except as specifically agreed to by the Town Council of the Town of Minturn.

WITNESS MY HAND AND THE SEAL OF THE TOWN OF MINTURN TOWN COUNCIL OF THE TOWN OF MINTURN

BY: [Signature] ATTEST: [Signature] MAYOR TOWN OF MINTURN, COLORADO TOWN CLERK TOWN OF MINTURN, COLORADO


LAND USE TABLE

Table with columns: LOT, USE, AREA, ADDRESS. Lists lots 1-39 and Tract B-H with their respective uses and areas.

ADDRESSES ARE FOR INFORMATIONAL PURPOSES ONLY

FINAL PLAT MINTURN NORTH P.U.D.

Town of Minturn, County of Eagle, State of Colorado

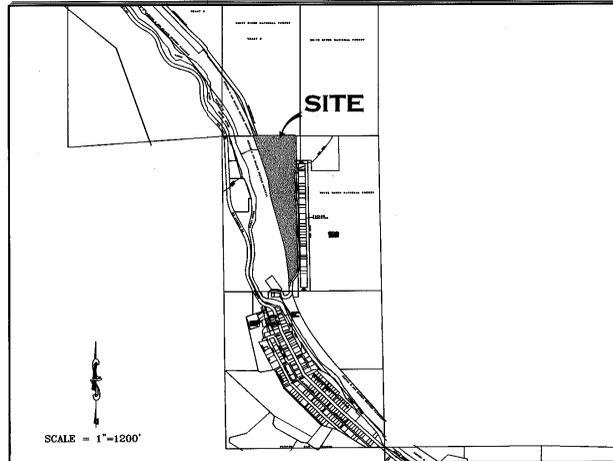

PORTION OF SECTION 26, TOWNSHIP 5 SOUTH, RANGE 81 WEST, 6th P.M.

GENERAL NOTES AND NOTES FOR CREATED EASEMENTS:

- 1) The purpose of this Final Plat is to create various lots with building envelopes, open space areas and tracts, along with easements and Right of Ways, for the purposes described herein, all pursuant to Town of Minturn Land Use Regulations and Colorado Revised Statutes concerning the subdivision of land.
2) Basis of Bearing: N27°04'04" W between monuments marking the C-W 16th Corner and the Northwest Corner Section 26, Township 5 South, Range 81 West, of the 6th P.M., shown and described herein.
3) Survey Date: December, 2022 through July 2023.
4) Legal description, easements and location of boundary lines are based on Old Republic National Title Insurance Company order number no. ABC30490645-9, dated August 03, 2023, Quitclaim Deed recorded December 02, 2014 as Reception No. 201409764 along with plats and survey monumentation referenced herein (to include the non-recorded stamped Land Survey Plat performed by Eagle Valley Survey and dated August 7, 2018).
5) In regards to items referenced in schedule B II of this title commitment referenced above: Items 1-8, 10, 21, 24, 27 and 30 were not researched by surveyor or field to contain easement restrictions or other survey or platting related issues.
6) Item 9 - Pipe easement does not effect this platted parcel, falls in Northeast Quarter of the Northwest Quarter of Sec 26, T5S, R81W.
7) Item 11 & 12 - Ordinance and Dedication regarding Taylor Avenue. Depicted hereon by eastern Boundary, recorded in Book 248 at Page 178 and Book 248 at Page 452.
8) Item 13 - 20 foot Sewer Easement, Does not effect this platted Parcel.
9) Item 14 - Conveyance to State Department of Highways, Does not Effect these platted lands.
10) Item 15 - Does not effect these Platted lands but references vacation of portions of Taylor Addition to the Town of Minturn.
11) Item 16 - effects subject parcel as it is an Annexation of property to Town of Minturn recorded in Book 333 at Page 349.
12) Item 17 & 18 - Do not effect subject Parcel.
13) Item 19 - Conveyance described in Book 687 at Page 268 does not contain any easements not already defined herein.
14) Item 20 - Does not effect these Platted lands. (k.a. subject parcel)
15) Item 21 - Public Service Company of Colorado Easement, Reception No. 897924, falls off subject Parcel.
16) Item 22 - Boundary Agreement recorded as Reception No. 200824177, called out as adjoiner herein.
17) Item 23 - Parcel is subject to Mapping of Piping and Ditches in area of this subject parcel defined in document recorded as Reception No. 201703240, and 201703454 any rights or restrictions and exact location thereof not clear to surveyor from face of documents.
18) Item 24 - Parcel is subject to 1904-40 foot wide easement for right of way from Denver Rio Grand Railroad to Eagle County, the location of which is not determinable from face of document. This Agreement has to be have been Terminated prior to the Recording of this Plat.
19) These platted lands are subject to:
- The Minturn North P.U.D. Guide recorded as Reception no. 202402232
- The Declarations of Covenants, Conditions, Restrictions and Easements for Minturn North recorded as Reception No. 202502240
20) The non-exclusive Heritage Utility Easement as shown herein on page five (5) - on, over, under, above, across and through those areas designated herein as "Heritage Utility Easement" as defined in document recorded in the Eagle County Clerk and Recorder's Office as Reception No. 202316489.

PERTAINING TO HEREON CREATED EASEMENTS:

- 6) the owner, hereby reserves for themselves their successors and / or assigns the following non-exclusive easements created herein:
a) a non-exclusive utility and drainage easement as shown herein - on, over, under, above, across and through those areas designated herein as "Utility and Drainage Easement" AND those areas of each lot outside of Building Envelopes, for the purpose of i) the installation, use, repair, replacement, improvement and maintenance of utilities of any kind, including but not limited to waterlines and hydrants, sanitary sewerlines and manholes, telephone lines, cable television lines, gaslines, electrical lines, fiber optic lines, other communication lines and all related structures, together with right of ingress and egress thereto.
b) a non-exclusive Utility Easement as shown herein - on, over, under, above, across and through those areas designated herein as "Utility Easement" for the purpose of i) the installation, use, repair, replacement, improvement and maintenance of utilities of any kind, including but not limited to waterlines and hydrants, sanitary sewerlines and manholes, telephone lines, cable television lines, gaslines, electrical lines, fiber optic lines, other communication lines and all related structures, together with right of ingress and egress thereto.
c) non-exclusive Access, Utility, and Drainage Easement - on, over, under, above, across and through those areas designated herein as "Access, Utility and Drainage Easement", and "Private Right of Way" to include, but not limited to, areas shown as Fourth Street, Tract D, Tract D1 and Tract G, for the purpose of i) Ingress and Egress, reasonable Pedestrian use including ingress and egress of persons including vehicle, foot, bicycle or small wheel use ii) the installation, use, repair, replacement, improvement and maintenance of utilities of any kind, including but not limited to waterlines and hydrants, sanitary sewerlines and manholes, telephone lines, cable television lines, gaslines, electrical lines, fiber optic lines, other communication lines and all related structures, together with right of ingress and egress thereto.
d) non-exclusive Trail Easement on, over, across, and through those areas designated herein as "Trail Easement" for the purpose of i) Pedestrian and Trail use including reasonable ingress and egress of persons to include foot, bicycle or non-motorized use along with sidewalk or path construction, use and repair.
e) a non-exclusive trail easement on, over, across, and through those strips of land depicted and designated herein as "Trail Easement" on sheet 5 of 5 for Pedestrian and Trail use including reasonable ingress and egress of persons to include foot, bicycle or non-motorized use along with path construction, or use. Maintenance of any path improvements within the "Trail Easement" shall be at the sole cost and expense of the Minturn North P.O.A.
f) a non-exclusive utility and drainage easement as shown herein - on, over, under, above, across and through those areas designated herein as "Public Utility and Drainage Easement", as shown in Tract C, on sheet 2 of 5, for the purpose of i) the installation, use, repair, replacement, improvement and maintenance of utilities of any kind, including but not limited to waterlines and hydrants, sanitary sewerlines and manholes, telephone lines, cable television lines, gaslines, electrical lines, fiber optic lines, other communication lines and all related structures, together with right of ingress and egress, ii) storm drainage, drainage of water flow from other lands along with the installation, use, repair, replacement, improvement and maintenance of surface drainage structures including but not limited to swales, gutters, ditches, culverts, together with right of ingress and egress thereto.

GENERAL NOTES CONTINUED:

- 6) Continued...
a) Tract D, Tract D1, and Tract G, shall be open to Public vehicular and non-vehicular access.
b) Any Easement that permits public recreation on Private Property shall benefit from the provision of C.R.S. 33-41-101 et seq.

FOLLOWING CREATED EASEMENTS DEDICATED TO TOWN OF MINTURN:

- 7) the owner, hereby dedicates to the Town of Minturn the following non-exclusive easements:
a) non-exclusive Utility, Drainage, Parking, Snow Storage and Landscape Easement on, over, under, above, across and through those areas designated herein as "Utility, Drainage, Parking, Snow Storage & Landscape Easement" for the purpose of i) the installation, use, repair, replacement, improvement and maintenance of utilities of any kind, and all related structures, together with right of ingress and egress, ii) storm drainage, drainage of water flow from other lands along with the installation, use, repair, replacement, improvement and maintenance of surface drainage structures including but not limited to swales, gutters, ditches, culverts, together with right of ingress and egress thereto, iii) reasonable local snow storage, iv) reasonable local snow storage and v) Landscaping use, and maintenance.
b) non-exclusive Utility, Drainage, Snow Storage, Landscape and Trail Easement on, over, under, above, across and through those areas designated herein as "Utility, Drainage, Snow Storage, Landscape and Trail Easement" for the purpose of i) the installation, use, repair, replacement, improvement and maintenance of utilities of any kind, and all related structures, together with right of ingress and egress, ii) storm drainage, drainage of water flow from other lands along with the installation, use, repair, replacement, improvement and maintenance of surface drainage structures including but not limited to swales, gutters, ditches, culverts, together with right of ingress and egress thereto, iii) reasonable local snow storage, iv) reasonable local snow storage and v) Pedestrian and Trail use including reasonable ingress and egress of persons to include foot, bicycle or non-motorized use along with sidewalk or path construction, use and repair.
c) non-exclusive Utility, Drainage, Snow Storage and Landscape Easement on, over, under, above, across and through those areas designated herein as "Utility, Drainage, Snow Storage & Landscape Easement" for the purpose of i) the installation, use, repair, replacement, improvement and maintenance of utilities of any kind, and all related structures, together with right of ingress and egress, ii) storm drainage, drainage of water flow from other lands along with the installation, use, repair, replacement, improvement and maintenance of surface drainage structures including but not limited to swales, gutters, ditches, culverts, together with right of ingress and egress thereto, iii) reasonable local snow storage, iv) reasonable local snow storage and v) Landscaping use, and maintenance.
d) non-exclusive Trail Easement on, over, under, above, across and through those areas designated herein as "Trail Easement" for the purpose of i) Pedestrian and Trail use including reasonable ingress and egress of persons to include foot, bicycle or non-motorized use along with sidewalk or path construction, use and repair.
e) a non-exclusive trail easement on, over, across, and through those strips of land depicted and designated herein as "Trail Easement" on sheet 5 of 5 for Pedestrian and Trail use including reasonable ingress and egress of persons to include foot, bicycle or non-motorized use along with path construction, or use. Maintenance of any path improvements within the "Trail Easement" shall be at the sole cost and expense of the Minturn North P.O.A.
f) a non-exclusive utility and drainage easement as shown herein - on, over, under, above, across and through those areas designated herein as "Public Utility and Drainage Easement", as shown in Tract C, on sheet 2 of 5, for the purpose of i) the installation, use, repair, replacement, improvement and maintenance of utilities of any kind, including but not limited to waterlines and hydrants, sanitary sewerlines and manholes, telephone lines, cable television lines, gaslines, electrical lines, fiber optic lines, other communication lines and all related structures, together with right of ingress and egress, ii) storm drainage, drainage of water flow from other lands along with the installation, use, repair, replacement, improvement and maintenance of surface drainage structures including but not limited to swales, gutters, ditches, culverts, together with right of ingress and egress thereto.

SURVEYOR'S CERTIFICATE

I, Matthew S. Slagle, do hereby certify that I am a Professional Land Surveyor licensed to practice land surveying under the laws of the State of Colorado. That this Subdivision Plat is a true, correct and complete plat of MINTURN NORTH P.U.D., as laid out, platted, dedicated and shown hereon, that such plat was made from an accurate survey of said property and in or under my supervision and accurately shows the location and dimensions of the lots, easements and rights-of-way of said plat as the same are monumented upon the ground in compliance with applicable regulation governing the subdivision of land, that such plat is based upon the professional land surveyor's knowledge, information and belief, that it has been prepared in accordance with applicable standards of practice, and that such plat is not a guaranty or warranty, either expressed or implied.



Matthew S. Slagle PLS 34998 Professional Land Surveyor State of Colorado

- Revised 02-07-24 Edited C.O.D. MSS
Revised 12-02-23 Edited Note 6a MSS
Revised 11-14-23 minor text MSS
Revised 11-07-23 Certain Dimensions MSS
Revised 11-06-23 Tract C Easements MSS
Revised 11-03-23 Town Comments MSS
Revised 10-11-23 Town Comments MSS
Revised 10-06-23 Town Comments MSS
Revised 09-26-23 Added Note regarding Tract C MSS

NOTICE: ACCORDING TO COLORADO LAW YOU MUST COMMENCE ANY LEGAL ACTION BASED UPON ANY DEFECT IN THIS SURVEY WITHIN THREE YEARS AFTER YOU FIRST DISCOVERED SUCH DEFECT. IN NO EVENT, ANY ACTION BASED UPON ANY DEFECT IN THIS SURVEY BE COMMENCED MORE THAN TEN YEARS FROM THE DATE OF CERTIFICATION SHOWN HEREON.

CERTIFICATE OF DEDICATION AND OWNERSHIP

Know all men by these presents that Minturn Crossing LLC (being sole owner in fee simple, mortgagee or holder of all that real property situated in the Town of Minturn, County of Eagle, State of Colorado described as follows: Parcel 1, UPRR Subdivision according to the Final Plat thereof recorded on 13th day of December, 2023 as Reception No. 202316483 in the Office of the Eagle County Clerk and Recorder, Eagle County, Colorado. Containing 13.485 acres more or less; and has caused the same to be laid out, platted and subdivided, and designated as MINTURN NORTH P.U.D. subdivision in the Town of Minturn, County of Eagle, State of Colorado, and does hereby accept responsibility for the completion of the improvements required by this plat, and does hereby accept responsibility for the completion of the improvements required by this plat and does hereby dedicate and set aside the following tracts, parcels and easements as follows:
- To the Town of Minturn Tract H (Fourth Street) and the easements described and depicted hereon in General Note 7, together with associated public improvements.
- To Utility Providers such utility easements as depicted herein in which utility infrastructure is located.

OWNER: MINTURN CROSSING LLC ADDRESS: 225 Main Street, Suite C-101 Edwards, Colorado 81632

BY: RICK HERMES TITLE: MANAGER

STATE OF COLORADO) COUNTY OF EAGLE)

THE FOREGOING CERTIFICATE OF DEDICATION AND OWNERSHIP WAS ACKNOWLEDGED BEFORE ME THIS 4 DAY OF March, A.D. 2024 BY RICK HERMES AS MANAGER OF MINTURN CROSSING LLC.

MY COMMISSION EXPIRES 6 Aug 27

WITNESS MY HAND AND OFFICIAL SEAL



SUBORDINATION BY MORTGAGEE

Philip Hadley, being the holder of a promissory note secured by deed of trust recorded the 13th day of December 2023, at Reception No. 202316490, in the Office of the Clerk and Recorder of Eagle County, Colorado, hereby consents to the Subdivision of the lands set forth in this Final Plat of Minturn North P.U.D., and subordinates the lien represented by the aforesaid deed of trust to the Dedications and restrictions as shown on this final plat and relative covenants, conditions and restrictions.

MORTGAGEE Philip Hadley

BY: [Signature] as [Signature]

STATE OF Colorado) COUNTY OF Eagle)

The foregoing Subordination by Mortgagee was acknowledged before me this 20 day of February, 2024, by Philip Hadley as Individual

WITNESS MY HAND AND OFFICIAL SEAL

MY COMMISSION EXPIRES



CERTIFICATE OF TAXES PAID

I, the undersigned, do hereby certify that the entire amount of taxes and assessments due and payable as of 1 March, 2023, upon all parcels of real estate described on this Plat are paid in full.

DATED THIS 1st OF March, A.D., 2024

ROSE DI [Signature] TREASURER OF EAGLE COUNTY

TITLE CERTIFICATE

LAND TITLE [Signature] does hereby certify that it has examined the title to all lands shown upon this plat and that title to such is vested in MINTURN CROSSING LLC free and clear of all liens, taxes, and encumbrances, except those of trust recorded 1/13/23, 202316490

DATED THIS 20th DAY OF February, A.D., 2024

AGENT: [Signature]

CLERK AND RECORDER'S CERTIFICATE # 5398

This Plat was filed for record in the Office of the Clerk and Recorder at 1:59 p.m. on this 20th day of March, A.D. 2024


[Signature] CLERK AND RECORDER BY: [Signature] DEPUTY

SLAGLE SURVEY SERVICES 800 Castle Drive - P.O. Box 751 Eagle, Colorado 81631 970.471.1499 Office matthew@slaglesurvey.com www.SlagleSurvey.com FINAL PLAT MINTURN NORTH P.U.D. Town of Minturn, County of Eagle, State of Colorado

Eagle County, CO Regina O'Brien Pgs: 5 REC: \$55.00 DOC: \$0.00 202402234 03/04/2024 12:59:18 PM


FINAL PLAT
MINTURN NORTH P.U.D.
 Town of Minturn, County of Eagle, State of Colorado
 SHEET 5 OF 5

ADDITIONAL EASEMENT DETAIL SHEET

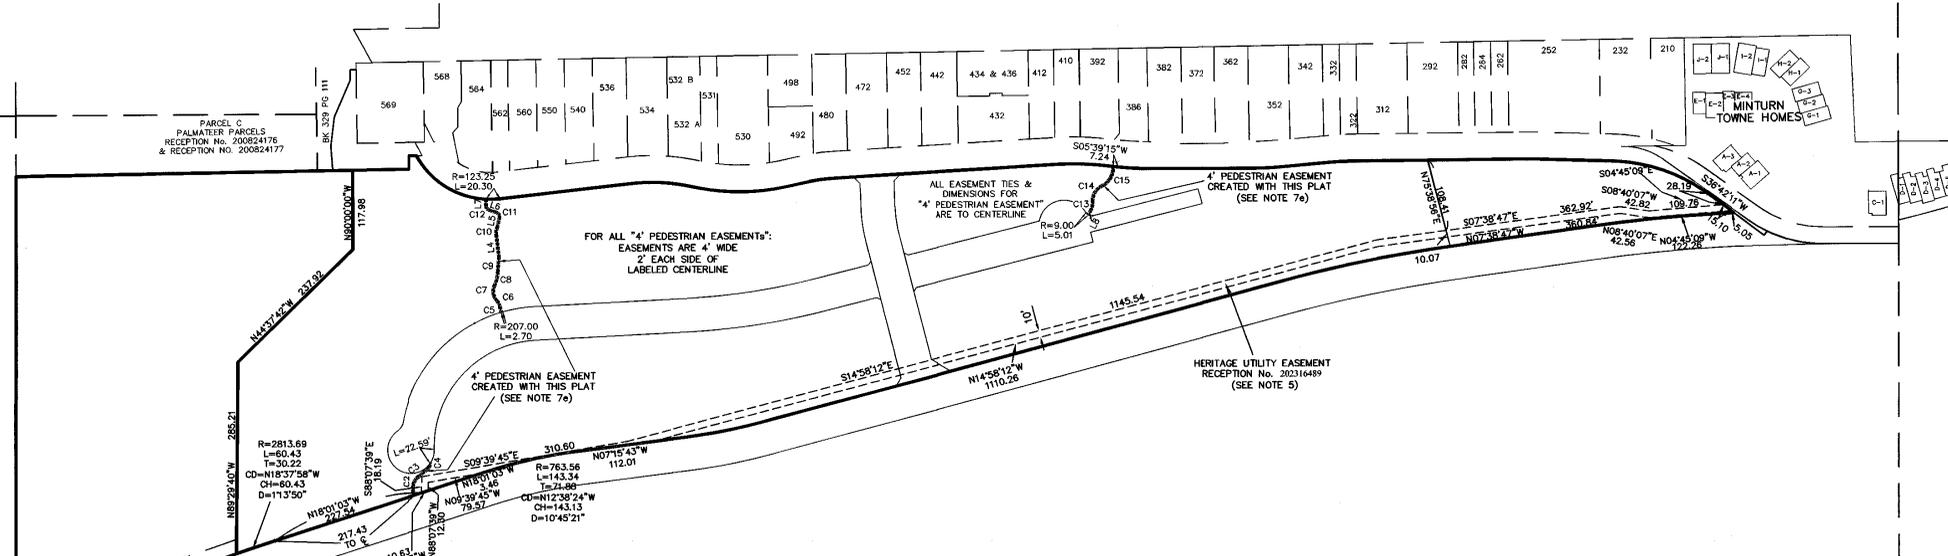

LINE	LENGTH	BEARING
L4	32.13	N63°15'49"E
L5	14.91	S77°04'30"E
L6	11.48	N12°26'21"E
L7	9.83	S89°36'46"E
L8	7.28	N62°43'18"W

CURVE	LENGTH	RADIUS	Tangent	Chord	Chd Bng	Delta
C2	29.35	22.25	17.26	27.27	S79°27'12"E	75°35'30"
C3	18.66	276.62	9.33	18.65	S39°43'32"E	3°51'51"
C4	9.01	8.52	4.97	8.59	S68°04'17"E	60°33'21"
C5	7.90	333.24	3.95	7.90	S79°46'25"W	12°13'31"
C6	11.08	18.95	5.70	10.93	N63°41'55"E	33°30'33"
C7	24.01	20.01	13.69	22.60	S81°19'10"W	68°45'04"
C8	20.65	49.15	10.48	20.50	S76°20'24"E	24°04'13"
C9	22.78	236.37	11.40	22.77	S85°36'54"E	5°31'15"
C10	12.77	20.27	6.60	12.56	S83°06'39"E	36°05'40"
C11	9.29	7.31	5.39	8.68	N57°19'53"E	72°46'53"
C12	8.09	6.45	4.68	7.57	N54°28'07"E	71°50'14"
C13	15.45	30.72	7.89	15.28	S77°07'28"E	28°48'21"
C14	27.14	23.79	15.26	25.69	S58°50'20"E	65°22'36"
C15	35.79	30.20	20.33	33.73	S60°06'18"E	67°54'31"

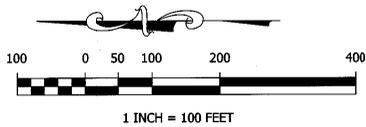


Matthew S. Slagle PLS 34998
 Professional Land Surveyor
 State of Colorado

SLAGLE SURVEY SERVICES
 800 Castle Drive - P.O. Box 157, Eagle, Colorado 81631
 Office: matthew@slaglesurvey.com
 www.SlagleSurvey.com

FINAL PLAT
MINTURN NORTH P.U.D.
 Town of Minturn, County of Eagle, State of Colorado


DRAWN BY: MGS
 DATE: 08-13-2023

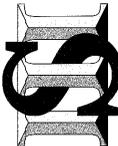

NOTICE: According to Colorado law you must commence any legal action based upon any defect in this survey within three years after you first discovered such defect, in no event, may any action based upon any defect in this survey be commenced more than ten years from the date of certification shown hereon.


FINAL PLAT
MINTURN NORTH P.U.D.
 Town of Minturn, County of Eagle, State of Colorado
 SHEET 2 OF 5

OVERALL SITE & TRACT C DETAIL

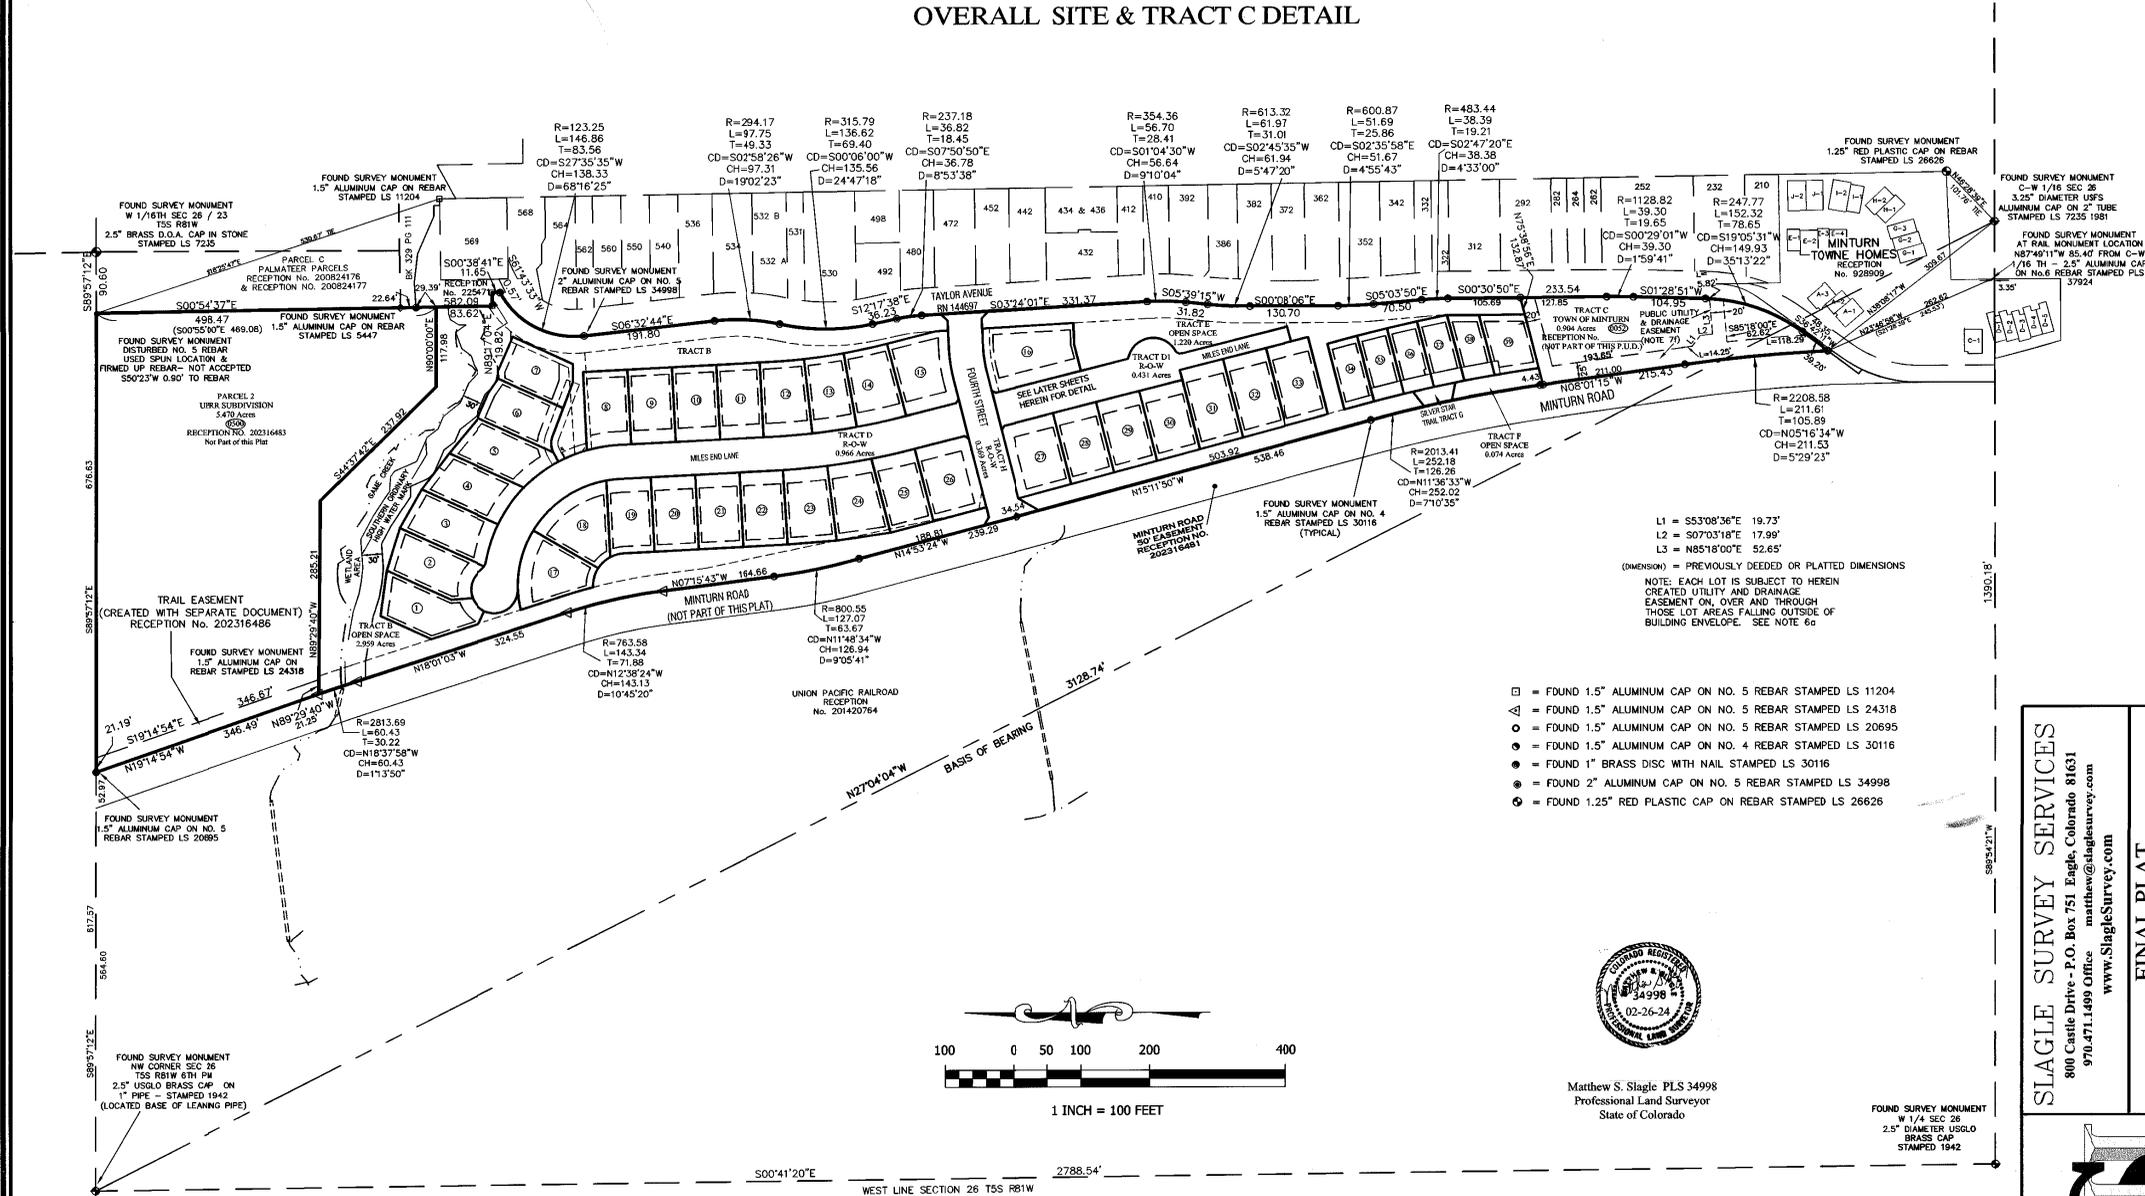

L1 = S53°08'36\"/>
 L2 = S07°03'18\"/>
 L3 = N85°18'00\"/>
 (DIMENSION) = PREVIOUSLY DEEDED OR PLATTED DIMENSIONS
 NOTE: EACH LOT IS SUBJECT TO HEREIN
 CREATED UTILITY AND DRAINAGE
 EASEMENT ON, OVER AND THROUGH
 THOSE LOT AREAS FALLING OUTSIDE OF
 BUILDING ENVELOPE. SEE NOTE 6g

- = FOUND 1.5\"/>
- △ = FOUND 1.5\"/>
- = FOUND 1.5\"/>
- = FOUND 1.5\"/>
- ⊙ = FOUND 1\"/>
- ⊛ = FOUND 2\"/>
- ⊜ = FOUND 1.25\"/>

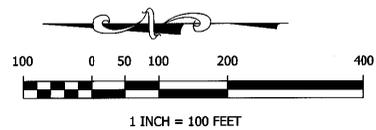


Matthew S. Slagie PLS 34998
 Professional Land Surveyor
 State of Colorado

NOTICE: According to Colorado law you must commence any legal action based upon any defect in this survey within three years after you first discovered such defect. In no event, may any action based upon any defect in this survey be commenced more than ten years from the date of certification shown hereon.


SLAGIE SURVEY SERVICES 800 Castle Drive - P.O. Box 751 Eagle, Colorado 81631 970.471.1499 Office mathew@slagiesurvey.com www.SlagieSurvey.com	FINAL PLAT MINTURN NORTH P.U.D. Town of Minturn, County of Eagle, State of Colorado		FORM NUMBER: 22055 DATE: 06-15-2023
	FORM NUMBER: 22055 SHEET 2 OF 5		

202402234

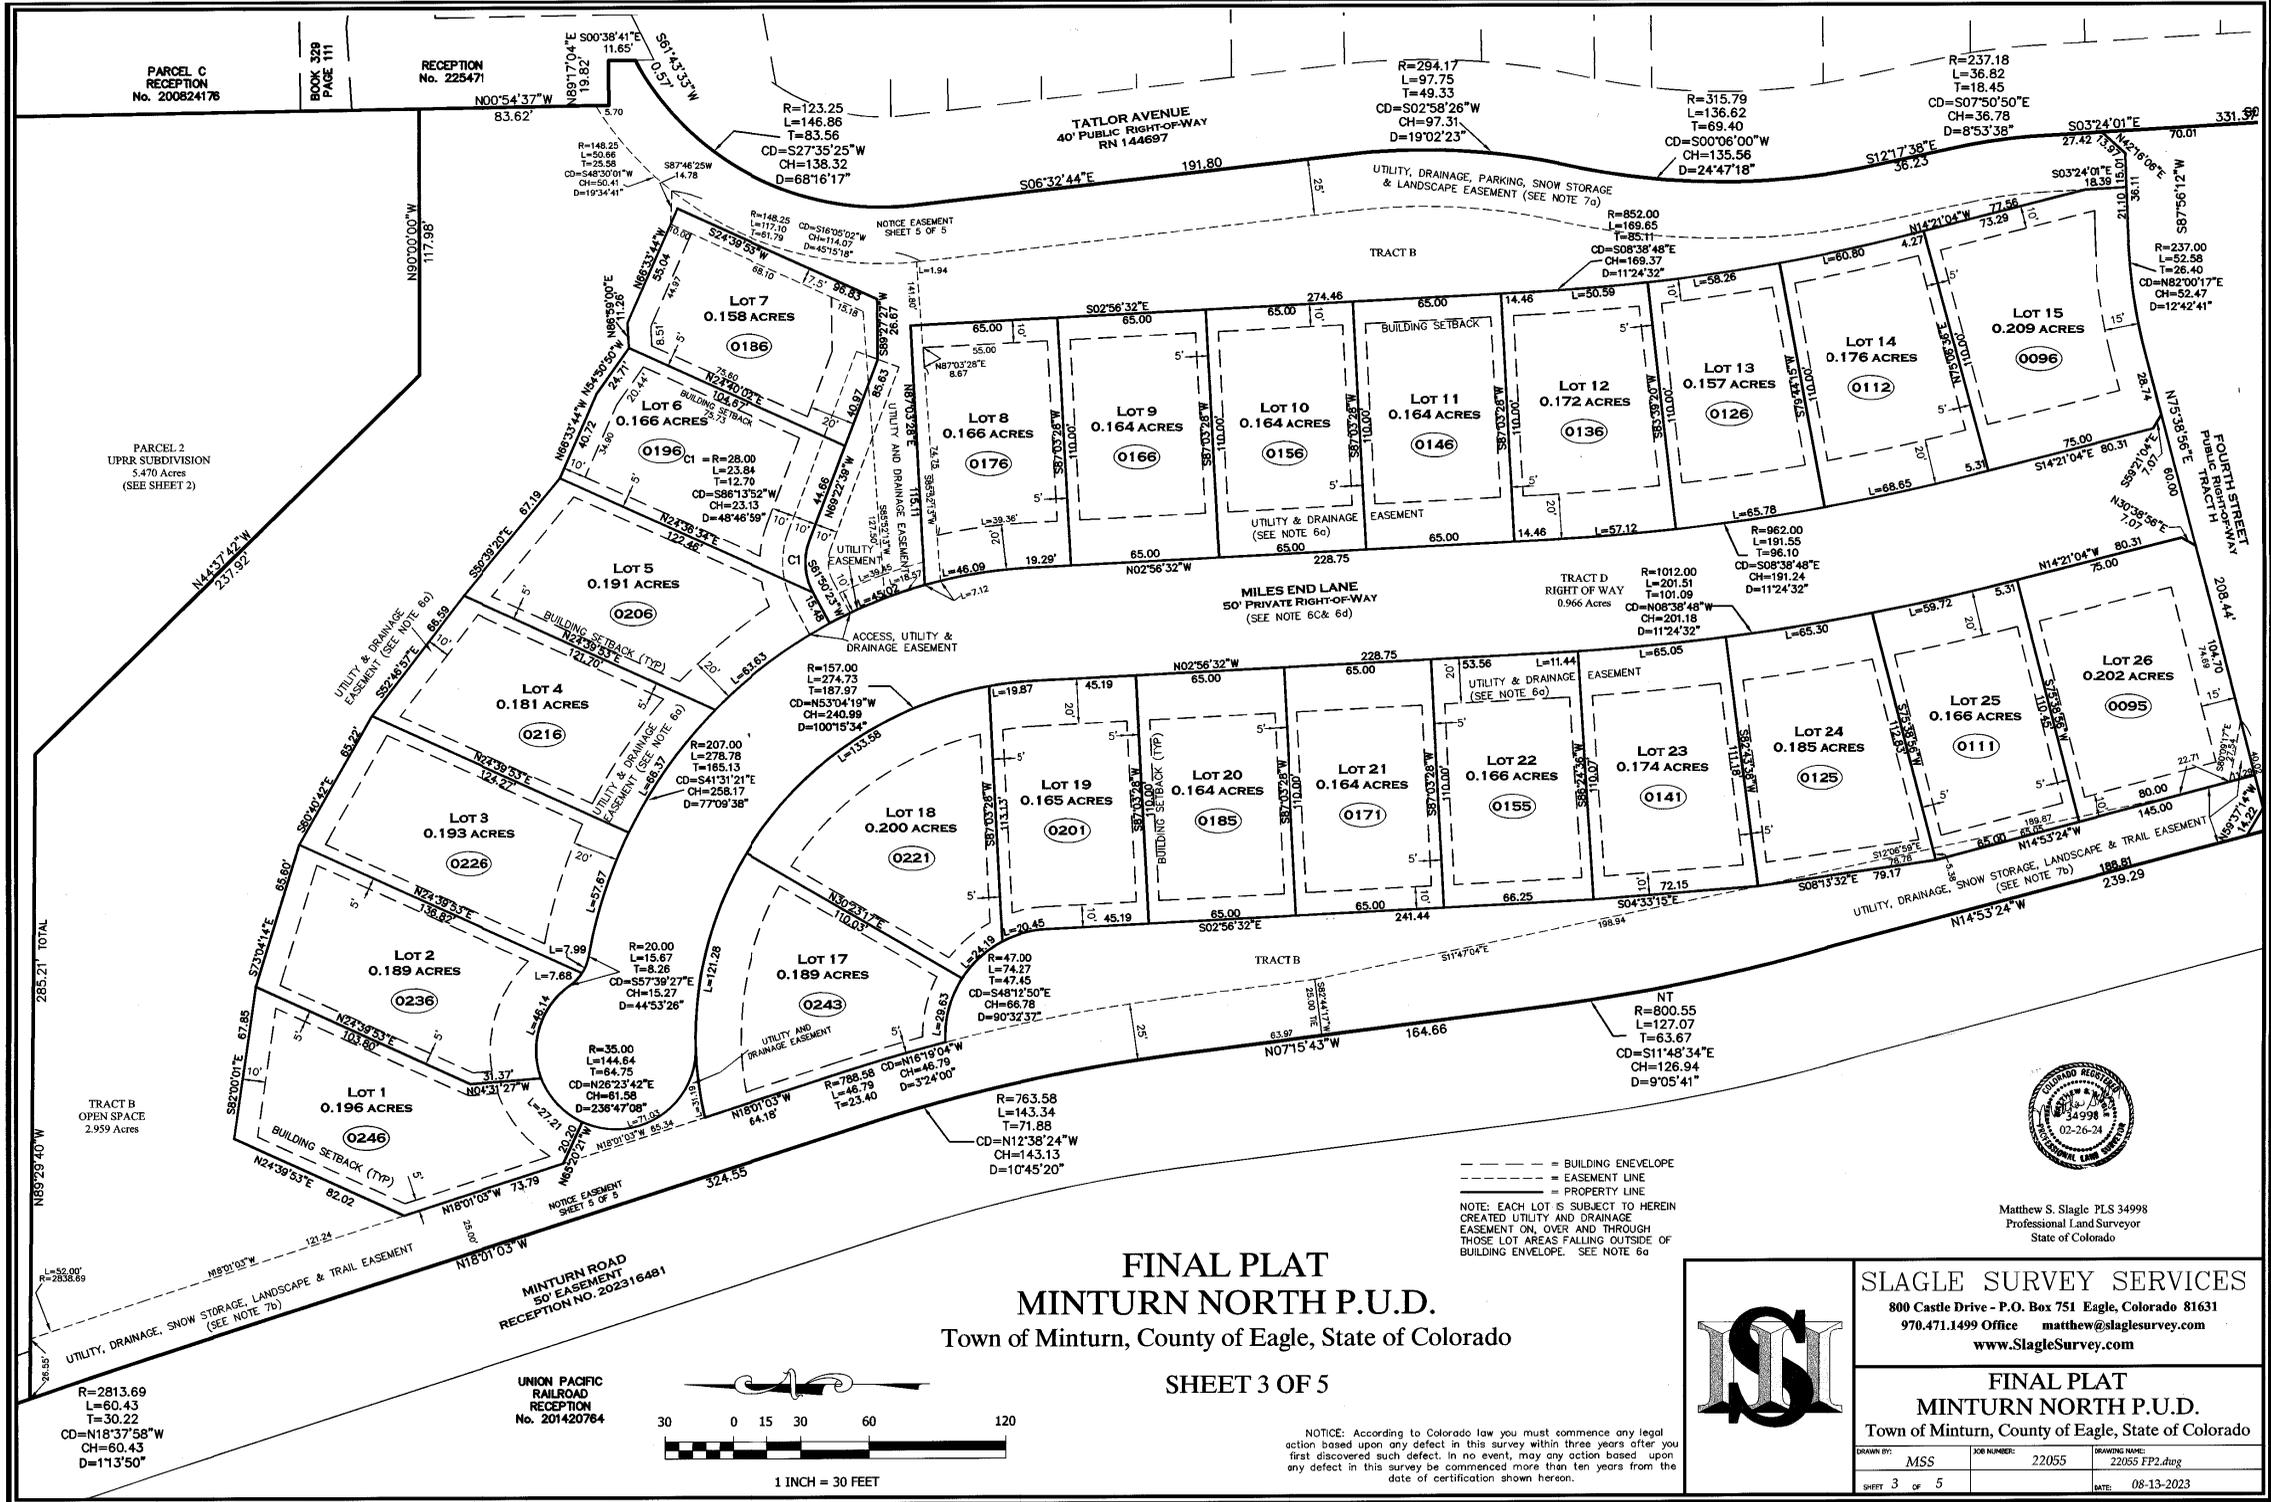

FINAL PLAT
MINTURN NORTH P.U.D.
 Town of Minturn, County of Eagle, State of Colorado

SHEET 3 OF 5

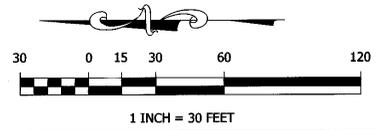


--- BUILDING ENVELOPE
 - - - EASEMENT LINE
 = PROPERTY LINE

NOTE: EACH LOT IS SUBJECT TO HEREIN CREATED UTILITY AND DRAINAGE EASEMENT ON, OVER AND THROUGH THOSE LOT AREAS FALLING OUTSIDE OF BUILDING ENVELOPE. SEE NOTE 6a



Matthew S. Slagle PLS 34998
 Professional Land Surveyor
 State of Colorado

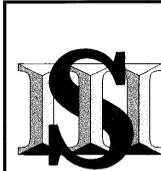

SLAGLE SURVEY SERVICES
 800 Castle Drive - P.O. Box 751 Eagle, Colorado 81631
 970.471.1499 Office matthew@slaglesurvey.com
www.SlagleSurvey.com

FINAL PLAT
MINTURN NORTH P.U.D.
 Town of Minturn, County of Eagle, State of Colorado

DRAWN BY:	JOB NUMBER:	DRAWING NAME:
MSS	22055	22055 FP2.dwg
SHEET 3 OF 5		DATE: 08-13-2023

202402234

R=2813.69
 L=60.43
 T=30.22
 CD=N18°37'58"W
 CH=60.43
 D=11°35'0"

UNION PACIFIC
 RAILROAD
 RECEPTION
 No. 201420764

TRACT B
 OPEN SPACE
 2.959 Acres

285.21' TOTAL

PARCEL 2
 UPRR SUBDIVISION
 5.470 Acres
 (SEE SHEET 2)

PARCEL C
 RECEPTION
 No. 200824176

RECEPTION
 No. 225471

MINTURN ROAD
 50' EASEMENT
 RECEPTION NO. 202316481

MILES END LANE
 50' PRIVATE RIGHT-OF-WAY
 (SEE NOTE 6C & 6d)

UTILITY, DRAINAGE, PARKING, SNOW STORAGE
 & LANDSCAPE EASEMENT (SEE NOTE 7g)

UTILITY, DRAINAGE, SNOW STORAGE & TRAIL EASEMENT
 (SEE NOTE 7b)

UTILITY & DRAINAGE
 EASEMENT (SEE NOTE 6a)

UTILITY & DRAINAGE
 EASEMENT (SEE NOTE 6a)

ACCESS, UTILITY &
 DRAINAGE EASEMENT

UTILITY AND DRAINAGE
 EASEMENT

UTILITY AND DRAINAGE
 EASEMENT

UTILITY AND DRAINAGE
 EASEMENT

UTILITY AND DRAINAGE
 EASEMENT

NOTICE EASEMENT
 SHEET 5 OF 5

TATTLOR AVENUE
 40' PUBLIC RIGHT-OF-WAY
 RN 144697

R=294.17
 L=97.75
 T=49.33
 CD=S02°58'26"W
 CH=97.31
 D=19°02'23"

R=315.79
 L=136.62
 T=69.40
 CD=S00°06'00"W
 CH=135.56
 D=24°47'18"

R=237.18
 L=36.82
 T=18.45
 CD=S07°50'50"E
 CH=36.78
 D=8°53'38"

R=852.00
 L=169.65
 T=85.11
 CD=S08°38'48"E
 CH=169.37
 D=11°24'32"

R=1012.00
 L=201.51
 T=101.09
 CD=N08°38'48"W
 CH=201.18
 D=11°24'32"

R=28.00
 L=23.94
 T=12.70
 CD=S86°13'52"W
 CH=23.13
 D=48°46'59"

R=207.00
 L=276.78
 T=165.15
 CD=S41°31'21"E
 CH=258.17
 D=77°09'38"

R=20.00
 L=15.67
 T=8.26
 CD=S57°39'27"E
 CH=15.27
 D=44°53'26"

R=35.00
 L=144.84
 T=64.75
 CD=N26°23'42"E
 CH=61.58
 D=238°47'08"

R=788.58
 L=116°19'04"W
 CH=46.79
 D=324°00'

R=763.58
 L=143.34
 T=71.88
 CD=N12°38'24"W
 CH=143.13
 D=10°45'20"

R=800.55
 L=127.07
 T=63.67
 CD=S11°48'34"E
 CH=126.94
 D=9°05'41"

R=237.00
 L=52.58
 T=26.40
 CD=N82°00'17"E
 CH=52.47
 D=12°42'41"

R=962.00
 L=191.55
 T=96.10
 CD=S08°38'48"E
 CH=191.24
 D=11°24'32"

R=157.00
 L=274.73
 T=187.97
 CD=N53°04'19"W
 CH=240.99
 D=100°15'34"

R=47.00
 L=74.27
 T=47.45
 CD=S48°12'50"E
 CH=66.78
 D=90°33'37"


R=788.58
 L=116°19'04"W
 CH=46.79
 D=324°00'

R=763.58
 L=143.34
 T=71.88
 CD=N12°38'24"W
 CH=143.13
 D=10°45'20"

R=2813.69
 L=60.43
 T=30.22
 CD=N18°37'58"W
 CH=60.43
 D=11°35'0"

R=2813.69
 L=60.43
 T=30.22
 CD=N18°37'58"W
 CH=60.43
 D=11°35'0"

FINAL PLAT
MINTURN NORTH P.U.D.
 Town of Minturn, County of Eagle, State of Colorado
SHEET 4 OF 5

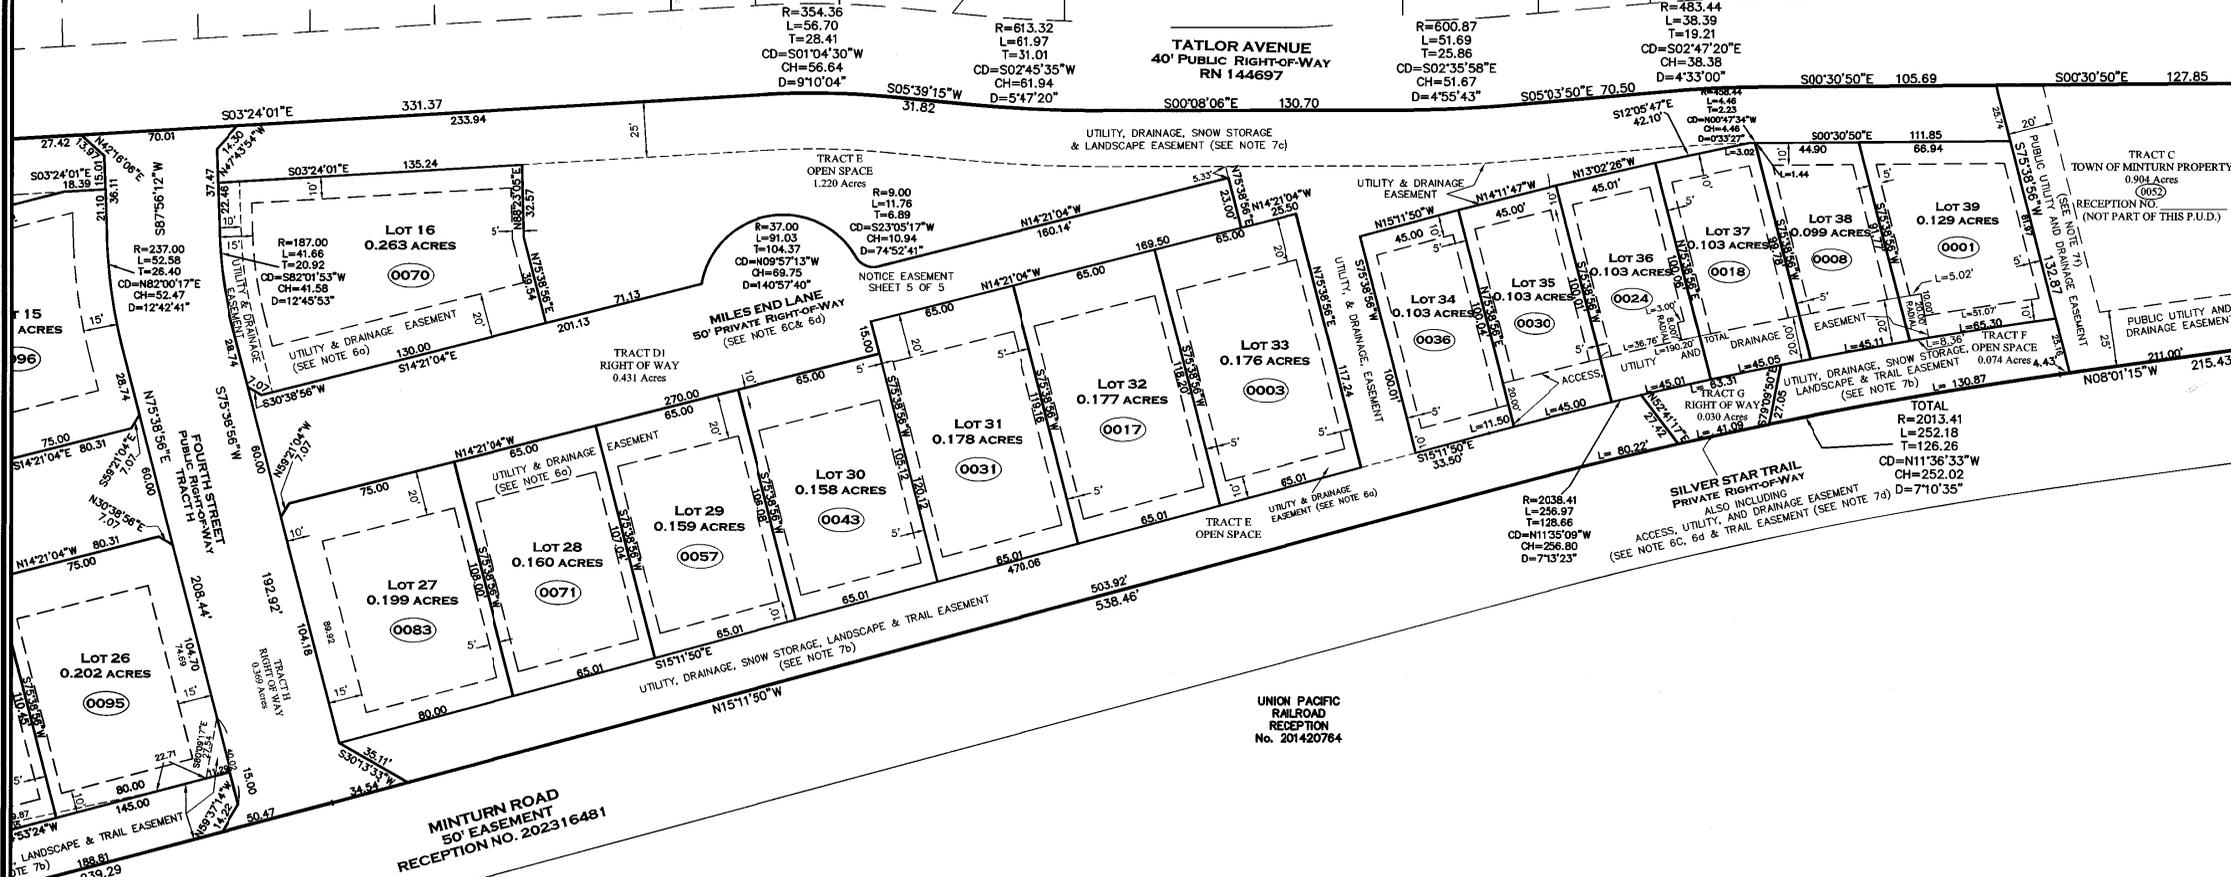


--- = BUILDING ENVELOPE
 - - - = EASEMENT LINE
 ——— = PROPERTY LINE

NOTE: EACH LOT IS SUBJECT TO HEREIN CREATED UTILITY AND DRAINAGE EASEMENT ON, OVER AND THROUGH THOSE LOT AREAS FALLING OUTSIDE OF BUILDING ENVELOPE. SEE NOTE 6a



Matthew S. Slagle P.L.S. 34998
 Professional Land Surveyor
 State of Colorado

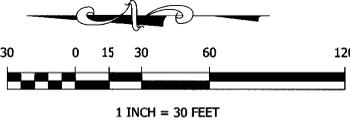

NOTICE: According to Colorado law you must commence any legal action based upon any defect in this survey within three years after you first discovered such defect. In no event, may any action based upon any defect in this survey be commenced more than ten years from the date of certification shown hereon.




SLAGLE SURVEY SERVICES
 800 Castle Drive - P.O. Box 751 Eagle, Colorado 81631
 970.471.1499 Office matthew@slaglesurvey.com
 www.SlagleSurvey.com

FINAL PLAT
MINTURN NORTH P.U.D.
 Town of Minturn, County of Eagle, State of Colorado

DRAWN BY: MSS	JOB NUMBER: 22055	DRAWING NAME: 22055 FP2.dwg
SHEET 4 OF 5	DATE: 08-13-2023	

202402234

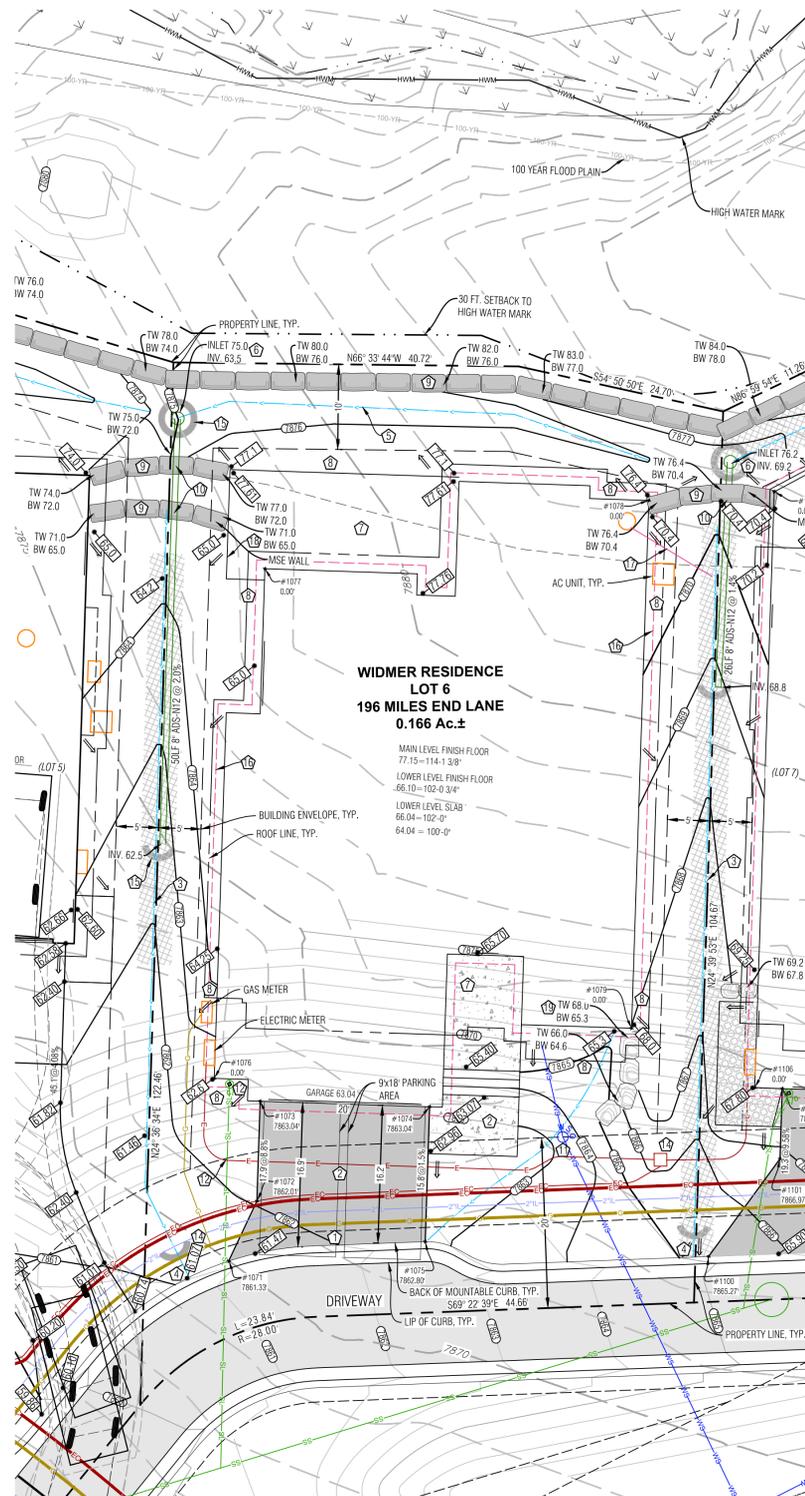

LEGEND


- TW TOP OF WALL
- BW BOTTOM OF WALL
- GB GRADE BREAK
- EX EXISTING
- LP LOW POINT
- HP HIGH POINT
- PROPOSED SPOT ELEVATION
- DRAINAGE SWALE
- FLOW ARROW
- SEDIMENT CONTROL FENCE
- PROPOSED MAJOR/MINOR CONTOUR
- EXISTING MAJOR/MINOR CONTOUR
- EROSION LOSS
- ASPHALT DRIVEWAY & AUTO-COURT
- NORTH AMERICAN GREEN SC-2508V EROSION CONTROL FABRIC, OR RIPRAP ALTERNATIVE
- FLAGNOTE
- EX CURB STOP
- POSSIBLE ELECTRIC SERVICE
- POSSIBLE GAS SERVICE
- POSSIBLE WATER SERVICE
- POSSIBLE SEWER SERVICE
- FOUNDATION DRAIN
- DOWNSPOUT & STORM DRAIN WITH SEE
- MSE WALL
- BOULDER WALL

Point Table

Point #	Desc.	Elev.	North	East
1071	Driveway	7861.33	-4339.30	5486.06
1072	Driveway	7862.01	-4344.51	5491.83
1073	Driveway	7863.04	-4355.17	5496.72
1074	Driveway	7863.04	-4346.83	5514.90
1075	Driveway	7862.80	-4332.43	5508.29
1076	House Corner	0.00	-4359.74	5492.77
1077	House Corner	0.00	-4412.60	5521.44
1078	House Corner	0.00	-4402.45	5566.30
1079	House Corner	0.00	-4346.11	5540.43

- NOTES:**
- 1) BASIS OF ELEVATION: NAVD88 BASED ON THE ORIGINAL TOPOGRAPHIC MAP OF MINTURN NORTH PREPARED BY GORE RANGE SURVEYING, LLC, JOB NO. 19-1203, DATED 4/1/21. NO BENCHMARK WAS NOTED ON THE BASE SURVEY.
 - 2) THE BOUNDARY DIMENSIONS, EASEMENTS AND RIGHTS OF WAY SHOWN HEREON ARE BASED ON THE FINAL PLAT OF MINTURN NORTH PUD, AND SURVEY CONTROL MONUMENTS FOUND AT THE TIME OF THE SURVEY AND SHOWN ON THE SURVEY REFERENCED ABOVE.
 - 3) SEE ADDITIONAL SITE NOTES & DETAILS ON SHEET C2.
 - 4) EXISTING CONTOUR INTERVAL IS 1 FT., PROPOSED CONTOUR INTERVAL IS 1 FT.
 - 5) LOT AREA: 7,225SF±
DISTURBANCE AREA: 7,225 SF±
 - 6) THIS CIVIL PLAN SET IS INTENDED TO BE PLOTTED IN COLOR. FAILURE TO DO SO MAY RESULT IN MISSING DATA & INFORMATION CRITICAL TO THE PROJECT.

- FLAGNOTES:**
- 1) MATCH TO BACK OF EXISTING CURB.
 - 2) PROPOSED ASPHALT DRIVEWAY, AUTO-COURT AND CONCRETE WALKWAYS, STRUCTURAL FILL UNDER THE BUILDING TO FOLLOW THE DIRECTION OF THE GEOTECH REPORT, ALL EARTHWORK CONSTRUCTION TO BE APPROVED BY THE GEOTECHNICAL ENGINEER.
 - 3) PROVIDE DRAINAGE SWALE AS SHOWN, WITH NORTH AMERICAN GREEN SC250 EROSION FABRIC OR RIPRAP WHERE SLOPE EXCEEDS 5%. SEE DETAIL.
 - 4) SPILL THE LOCAL CHANNEL OVER THE TOP OF THE CURB LINE, FAN OUT DRAINAGE SWALE TO EVENLY DISSIPATE DRAINAGE, TYP.
 - 5) CREATE DRAINAGE SWALE. LOCATE FLOWLINE AT LEAST 1 FT. HORIZONTALLY AND 6" VERTICALLY LOWER FROM BASE OF WALL. INSTALL NORTH AMERICAN GREEN SC250 EROSION FABRIC WHERE SLOPE EXCEEDS 5%.
 - 6) INSTALL 6" NYLOPLAST DRAIN BASIN WITH DOME GRATE. SEE DETAIL ON SHEET C2. SHAPE & DRAIN ALL SURROUNDING AREA TO LOW POINT WHICH IS THE INLET. NO DRAINAGE ALLOWED TO RETAINING WALL. INSTALL HEAT TAPE IN BASIN AND OUTLET PIPE.
 - 7) SLOPE PATIOS, DECKS AND WALKS AT 2% MIN. AWAY FROM THE STRUCTURE.
 - 8) GRADE AROUND THE PERIMETER OF BUILDING AS NECESSARY 10% FOR 5-FEET MIN. (10 FT. WHERE POSSIBLE) IN UNPAVED AREAS TO ENSURE PROPER DRAINAGE AWAY FROM THE FOUNDATION. IT WILL BE IMPORTANT TO CONSTRUCT AND DIRECT SURFACE DRAINAGE AWAY FROM BUILDING, WALKS AND WALLS TO EITHER THE AUTO-COURT, THE OUTLET SWALE, OR DOWNWARD SLOPING NATURAL GRADE. VERIFY DRAINAGE AND SWALE INTEGRITY ON A REGULAR BASIS.
 - 9) INSTALL MSE WALL PER THE DETAIL ON SHEET C2. WALL DRAIN LINES NOT SHOWN.
 - 10) PROTECT STORM LINES AND UTILITIES WHEN CONSTRUCTING IMPROVEMENTS ABOVE FROM MATERIAL AND EQUIPMENT, TYP.
 - 11) LOCATE EXISTING CURB STOP. CONFIRM LOCATION AND CONNECTION WITH THE WATER & SANITATION DISTRICT. CONNECT AND EXTEND NEW WATER SERVICE TO MECHANICAL ROOM. MAINTAIN COVER OVER NEW SERVICE PER DISTRICT REGULATIONS.
 - 12) APPROXIMATE LOCATION OF SEWER SERVICE STUB. CONNECT AND EXTEND NEW SEWER SERVICE TO MECHANICAL ROOM. MAINTAIN COVER OVER NEW SERVICE PER DISTRICT REGULATIONS. INSTALL CLEANOUTS AT HOUSE EXTERIOR AND ALL BEND LOCATIONS.
 - 13) LOCATE, CONNECT TO, AND EXTEND GAS, ELECTRIC, AND COMMUNICATION SERVICES TO METER CABINET AND GAS METER LOCATION. MAINTAIN COVER & CLEARANCES BETWEEN/OVER NEW SERVICES PER UTILITY REGULATIONS.
 - 14) EROSION LOSS PER DETAIL ON SHEET C2.
 - 15) FOUNDATION DRAIN, TYP., INSTALL IN ACCORDANCE WITH THE GEOTECHNICAL REPORT. DRAIN @ 0.5% MIN. TO DAYLIGHT, SEE DETAIL ON SHT. C2.
 - 16) EXTEND THE FOUNDATION DRAIN FROM SUMP PUMP IN HOUSE TO DAYLIGHT WITH SOLID PIPE. COVER WITH A RODENT SCREEN AT END.
 - 17) HANDRAIL BY OTHERS.
 - 18) INSTALL BOULDER WALL PER THE DETAIL ON SHEET C2. WALL DRAIN LINES NOT SHOWN.

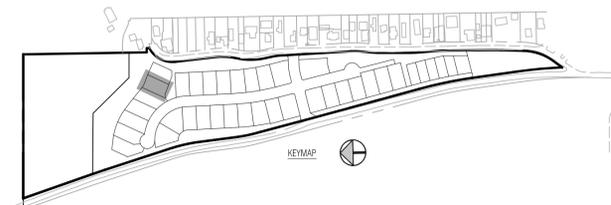


Civil Engineering Surveying & Beyond
Boundaries Unlimited, Inc.
923 Cooper Ave., Ste. 201
Glenwood Springs, CO 81601
(T) 970.945.5252
www.bu-inc.com

Subsurface Utility Engineering (SUE)
Required Project: **TBD**
If "Yes": SUE Certification by:
Firm: **TBD**
Job #: **TBD**
Date: **TBD**

Engineer or Surveyor Seal
NOT FOR CONSTRUCTION
Review

Client Information:
MINTURN NORTH LAND COMPANY LLC
PO BOX 2633
EDWARDS, CO 81632
970 926-1720

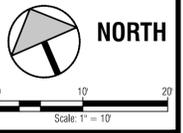

811
Know what's below.
Call before you dig.

TOWN OF MINTURN, COLORADO
Lot 6, Minturn North P.U.D.
Site, Grading and Drainage Plan
Revised DRB Submittal 5/22/24


No.	Date	Revision
1		
2		
3		
4		
5		
6		
7		
8		
9		

PROJECT NO. 23095
Designer: **PAH**
Checker: **BUJ**
Date: **4/2/24**

Sheet **C1**

File Name: **lot 6 sp-01.dwg**

LEGEND

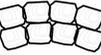-  IRRIGATED SOD, REFER TO L2 FOR DETAILS
-  NATIVE SEED MIX WITH TEMPORARY IRRIGATION, REFER TO L2 FOR DETAILS
-  PROPOSED BOULDER RETAINING WALL, REFER TO CIVIL ENGINEERING FOR DETAILS
-  PROPOSED DECIDUOUS TREE
-  PROPOSED EVERGREEN TREE
-  PROPOSED DECIDUOUS SHRUBS
-  PROPOSED ORNAMENTAL GRASSES
-  PROPOSED FLOWERING PERENNIALS
-  SNOW STORAGE AREA





LANDSCAPE ARCHITECT:
 TOMINA TOWNSEND, LA
 PO BOX 3000, PMB 301
 EDWARDS, CO 81632
 P. 303.572.7876
 TTownsend@ResortConceptsCO.com

MINTURN NORTH P.U.D. LOT 6 LANDSCAPE PLAN TOWN OF MINTURN, COLORADO

DESIGNED: TT
 DRAWN: TT
 CHECKED: RH
 DATE: April 19, 2024
 REVISIONS:
 REVISED DRB SUBMITTAL: 5/22/24
 REVISED SNOW STORAGE PER LOT SIZE
 REVISED TREE QUANTITY PER LOT SIZE

DRB SUBMITTAL
 SHEET TITLE:
 PROPOSED LANDSCAPE PLAN
 SCALE: 1"=10'-0"
 SHEET NUMBER:
L1

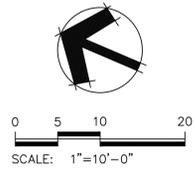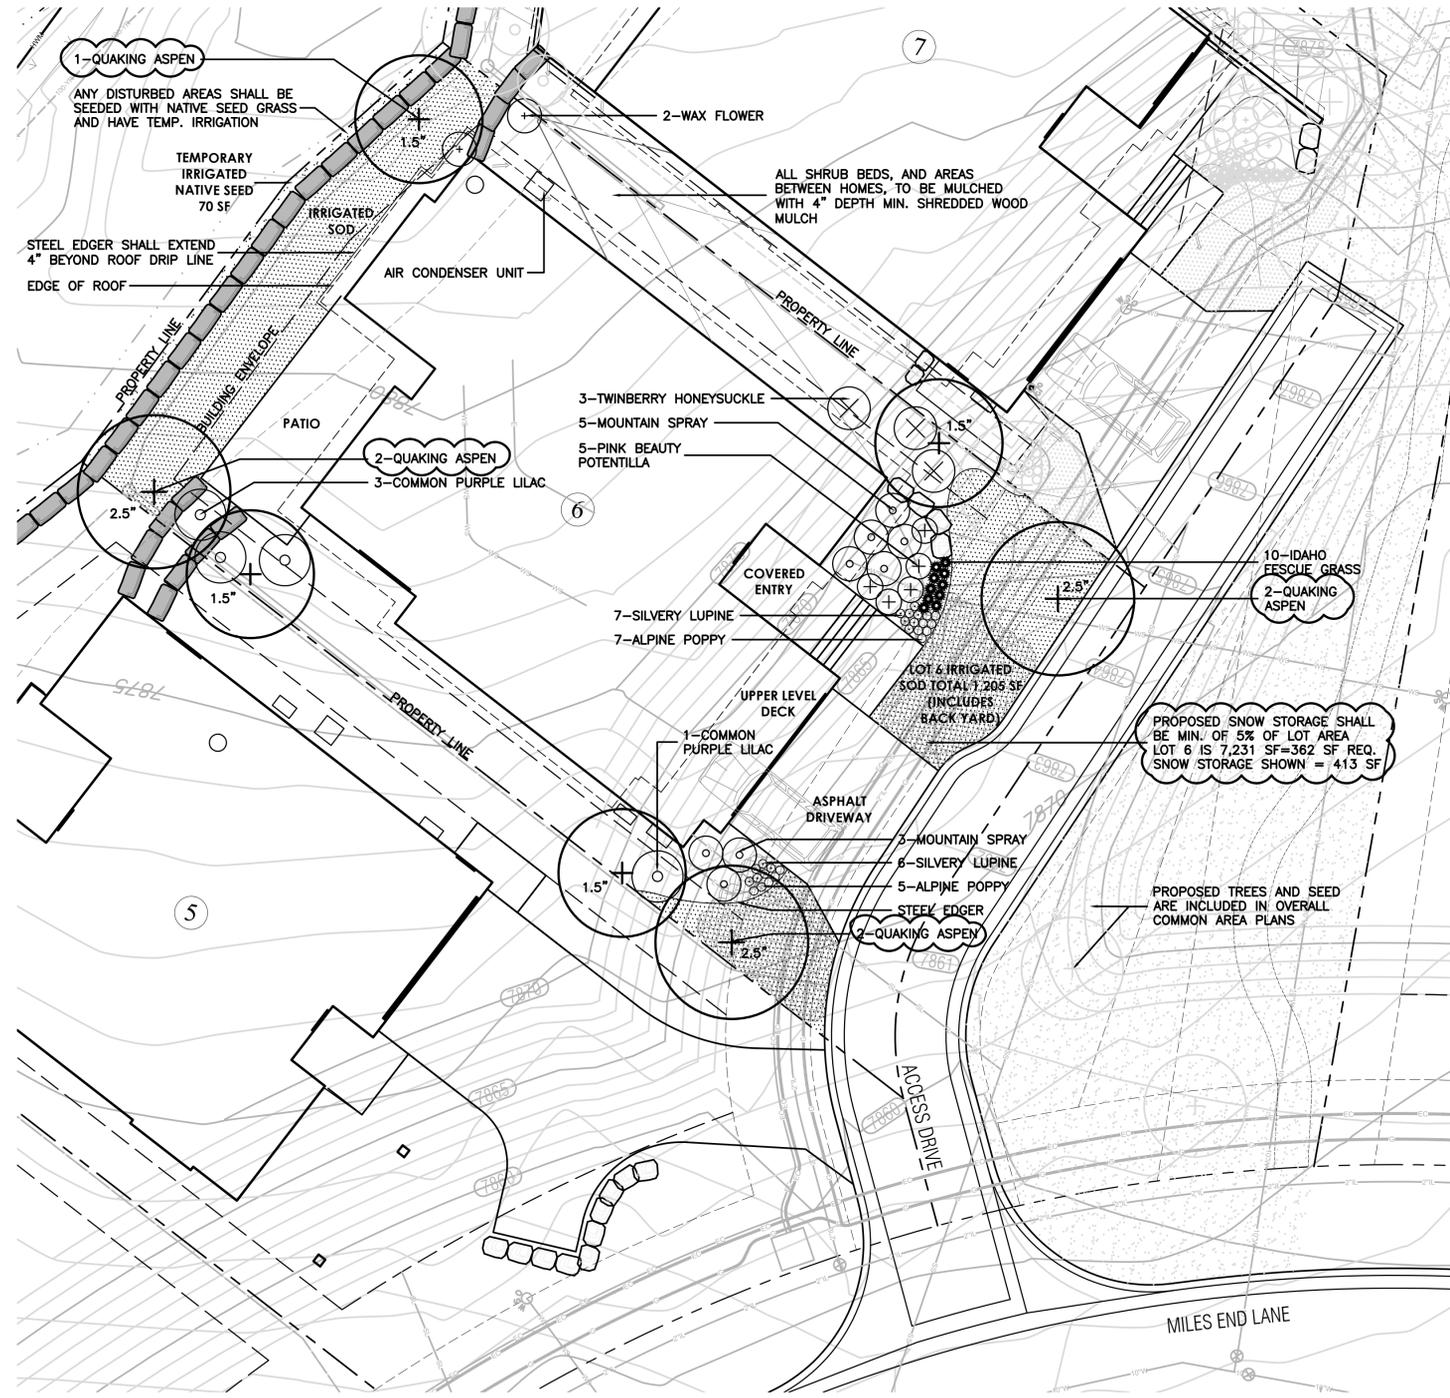

General Notes and Specifications:

- All areas disturbed by construction and not designated a shrub bed or sod, shall be planted with the specified native grass seed.
- The contractor shall maintain positive drainage away from all walls and walkways. Fine grading shall be approved prior to planting.
- The Landscape Plan shall be reviewed on site prior to installation to ensure planting meets the intent of the design guidelines and Town of Minturn standards.
- See Civil Engineering sheets for final grading and drainage.
- Snow Storage area shall be a min. of 25% of all driveway and parking areas.

Revegetation Notes:

- Seed shall be broadcast and raked to 1/4" depth.
- Apply Biodegradable Green Dyed-Wood Cellulose-Fiber Mulch to all seeded Areas at a rate of 20 lbs. per 1,000 s.f.
- Prior to seeding, apply min. 6" topsoil, 10 lbs./1,000 s.f. Superphosphate and 40 lbs./1,000 s.f. Biosol Complete Fertilizer.

Fire Mitigation Recommendations:

- Zone 1 (15' from building and integral planting): no highly flammable plants, such as evergreen trees and shrubs should be planted within 15' of the structure or attachments.
- Zone 2 (70' from building and Integral planting): a 10' crown separation must be maintained for all evergreen trees and shrubs over 4' height. A 4' crown separation must be maintained for evergreen shrubs under 4' height.
- Plants listed on forest service publication 6.305 FireWise Plant Material can be used in any zone.
- Existing junipers within Zone 1 and Zone 2 must be limbed 1/2 of their total height, but no more than 10' height.
- Dead limbs shall be removed from all existing Serviceberry within Zone 1 or Zone 2.
- If necessary, final existing vegetation to be limbed or removed for fire mitigation purposes will be subject to the constraints of the final unit site plans and reviewed on site with a representative from the Town of Minturn on a unit by unit basis prior to construction.

LEGEND & IRRIGATION CALCULATIONS:		
Permanent Irrigation		Square Footage of Irrigation
	Permanent Pop-Up Spray Irrigation For Bluegrass Sod	1,205 SF
	Permanent micro-spray or drip irrigation for perennial beds	25 PERENNIALS x 1 SF = 25 SF
	Permanent Drip Irrigation For B&B Trees	7 TREES x 4.5 SF = 32 SF
	Permanent Drip Irrigation For 5 gal. Shrubs & Grasses	32 SHRUBS x 3 SF = 96 SF
		TOTAL PERMANENT IRRIGATED AREA: 1,358 SF
	Temporary Spray Irrigation For Native Seed	70 SF

IRRIGATION NOTES:

- DESIGN CRITERIA: DESIGN AUTOMATIC UNDERGROUND IRRIGATION SYSTEM TO UNIFORMLY IRRIGATE ALL PLANTING AREAS. ZONE IRRIGATED SOD, NATIVE SEED GRASS, AND SHRUB PLANTING AREAS SEPARATELY. PROVIDE DRIP IRRIGATION FOR SHRUB BEDS. PROVIDE MICRO-SPRAY HEADS OR DRIP IRRIGATION, DEPENDING ON PLANT MATERIAL, IN PERENNIAL AND GROUNDCOVER BEDS. DESIGN ROTORS FOR TURF GRASS AREAS MORE THAN 40' WIDE, AND POP-UP SPRAY HEADS FOR AREAS LESS THAN 40' WIDE.
- ALL TREES AND SHRUBS TO BE DRIP IRRIGATED.

ALL DISTURBED AREAS SHALL BE SEEDED WITH:

'DRY NATIVE MOUNTAIN' SEED MIX

THIS SEED MIX HAS BEEN CHOSEN FOR THE SPECIFIC PROJECT LOCATION AND ELEVATION. LANDSCAPE INSTALLER SHALL NOT DEVIATE FROM THIS REVEGETATION SEED MIX WITHOUT WRITTEN APPROVAL FROM THE RESORT CONCEPTS SITE MANAGER.

COMMON NAME	SEEDING RATE % MIX	BULK LBS PER ACRE
SANDBERG BLUE	10%	5.00
MOUNTAIN BROME	20%	10.00
SLENDER WHEATGRASS	15%	7.50
BLUEBUNCH WHEATGRASS	10%	5.00
ROCKY MOUNTAIN FESCUE	10%	5.00
THICKSPIKE WHEATGRASS	15%	7.50
BOTTLEBRUSH SQUIRRELTAIL	2.5%	1.25
STREAMBANK WHEATGRASS	15%	7.50
PRAIRIE JUNEGRASS	2.5%	1.25
TOTAL LBS./ACRE	100%	50

NOTES:

PERCENTAGES OF MIXES VARY YEAR-TO-YEAR DEPENDING ON HARVEST OF SEEDS. HYDROSEED OR HAND BROADCAST: 1 LB. PER 1,000 SQ. FT. OR 50 LBS. PER ACRE. RAKE IN 3" DEEP AND IRRIGATE, IF POSSIBLE UNTIL ESTABLISHED. 'DRY NATIVE MOUNTAIN' SEED MIX IS AVAILABLE FROM PAWNEE BUTTES SEED INC., 605 25TH STREET, GREELEY, CO 80632. PHONE: 1-800-782-5947 WEBSITE: PAWNEEBUTTESSEED.COM

PROPOSED PLANT MATERIALS LIST

Note: All plant material has been chosen from the CSU Extension Office recommended plant lists. These lists have been cross referenced to find suitable plants for the elevation of Minturn (10,000 ft and above), and also to maximize use of plants native to the area, low-water use plants, and plants that enhance habitat and food sources for insects, butterflies, birds and other animals. The cross referenced lists are the following:

- CSU Extension, Fire Wise Plant Materials - 6.305
- CSU Extension, Trees and Shrubs for Mountain Areas - Fact Sheet No. 7.423
- CSU Extension, Low-Water Native Plants for Colorado Gardens, Mountains 7,500' and Above - CO Native Plant Society
- CSU Extension, Native Trees for Colorado Landscapes - Fact Sheet No. 7.421
- CSU Extension, Native Shrubs for Colorado Landscapes - Fact Sheet No. 7.422

QUAN.	COMMON/ BOTANICAL NAME	FIRE MITIGATION ZONE	SIZE	COMMENTS
DECIDUOUS TREES				
4	Quaking Aspen Populus tremuloides	1 & 2	1.5" cal.	Specimen quality B&B, guyed
3	Quaking Aspen Populus tremuloides	1 & 2	2.5" cal.	Specimen quality B&B, guyed

ORNAMENTAL GRASSES (planted @ 12" O.C. spacing)


10	Idaho Fescue Grass, Festuca idahoensis 'Siskiyou Blue'	1 & 2	1 gal.	Container Full
----	---	-------	--------	----------------

PERENNIAL FLOWERS (planted @ 12" O.C. spacing)

12	Alpine Poppy Papaver alpinum	1 & 2	Flats of 15	
13	Silvery Lupine Lupinus argenteus	1 & 2	Flats of 15	

DECIDUOUS SHRUBS


4	Common Purple Lilac Syringa vulgaris	1 & 2	5 gal.	Container, 5 canes minimum 24"-36" ht.
8	Mountain Spray Holodiscus dumosus	1 & 2	5 gal.	Container, 5 canes minimum 18"-24" ht.
5	Pink Beauty Potentilla Potentilla fruticosa 'Pink Beauty'	1 & 2	5 gal.	Container, 5 canes minimum 12"-18" ht.
3	Twinberry Honeysuckle Lonicera involucrata	1 & 2	5 gal.	Container, 5 canes minimum 24"-36" ht.
2	Waxflower Jamesia americana	1 & 2	5 gal.	Container, 5 canes minimum 24"-36" ht.

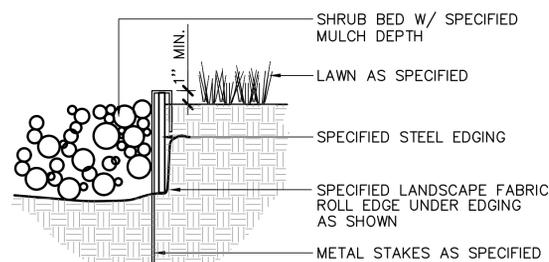


NOTES:

- SET ALL EDGING 1" ABOVE FINISH GRADE AS SHOWN.
- EDGING SHALL ABUT ALL CONCRETE CURBS AND WALKS PERPENDICULAR, AND FLUSH W/ GRADES OF CONCRETE.
- ALL JOINTS TO BE SECURELY STAKED.
- CONTRACTOR SHALL CUT TOP EDGE(S) AS NEEDED TO BE PARALLEL WITH GRADE.


1 STEEL EDGER
L2 NOT TO SCALE

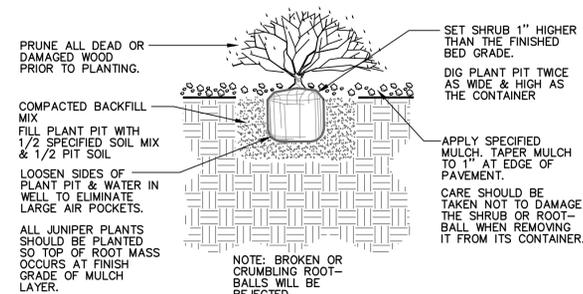

2 SHRUB PLANTING
L2 NOT TO SCALE

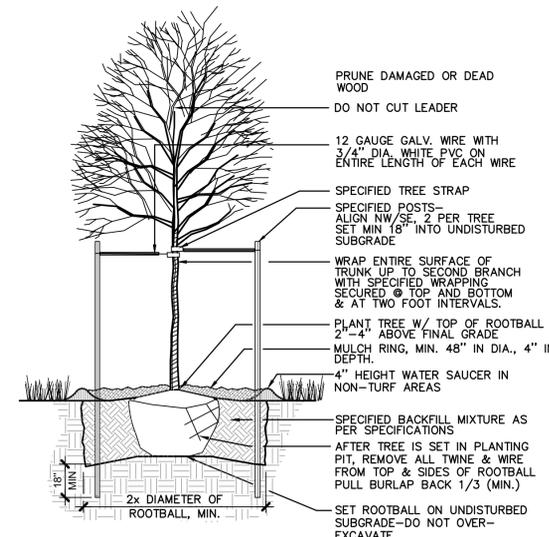

3 DECIDUOUS TREE PLANTING
L2 NOT TO SCALE

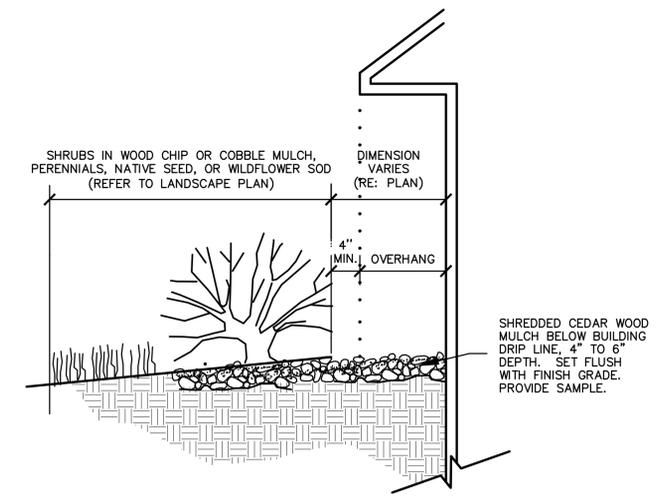

4 MULCH ARMORED DRIP LINE
L2 NOT TO SCALE



LANDSCAPE ARCHITECT:
TOMINA TOWNSEND, LA
PO BOX 3000, PMB 301
EDWARDS, CO 81632
P. 303.572.7876
TTownsend@ResortConceptsCO.com


MINTURN NORTH P.U.D.
 LOT 6 - LANDSCAPE PLAN
 TOWN OF MINTURN, COLORADO

DESIGNED: TT
DRAWN: TT
CHECKED: RH
DATE: April 19, 2024
REVISIONS:
REVISED DRB SUBMITTAL: 5/22/24
-REVISED SNOW STORAGE PER LOT SIZE
-REVISED TREE QUANTITY PER LOT SIZE

DRB SUBMITTAL

SHEET TITLE:
LANDSCAPE
NOTES & DETAILS
SCALE: NOT TO SCALE
SHEET NUMBER:

L2

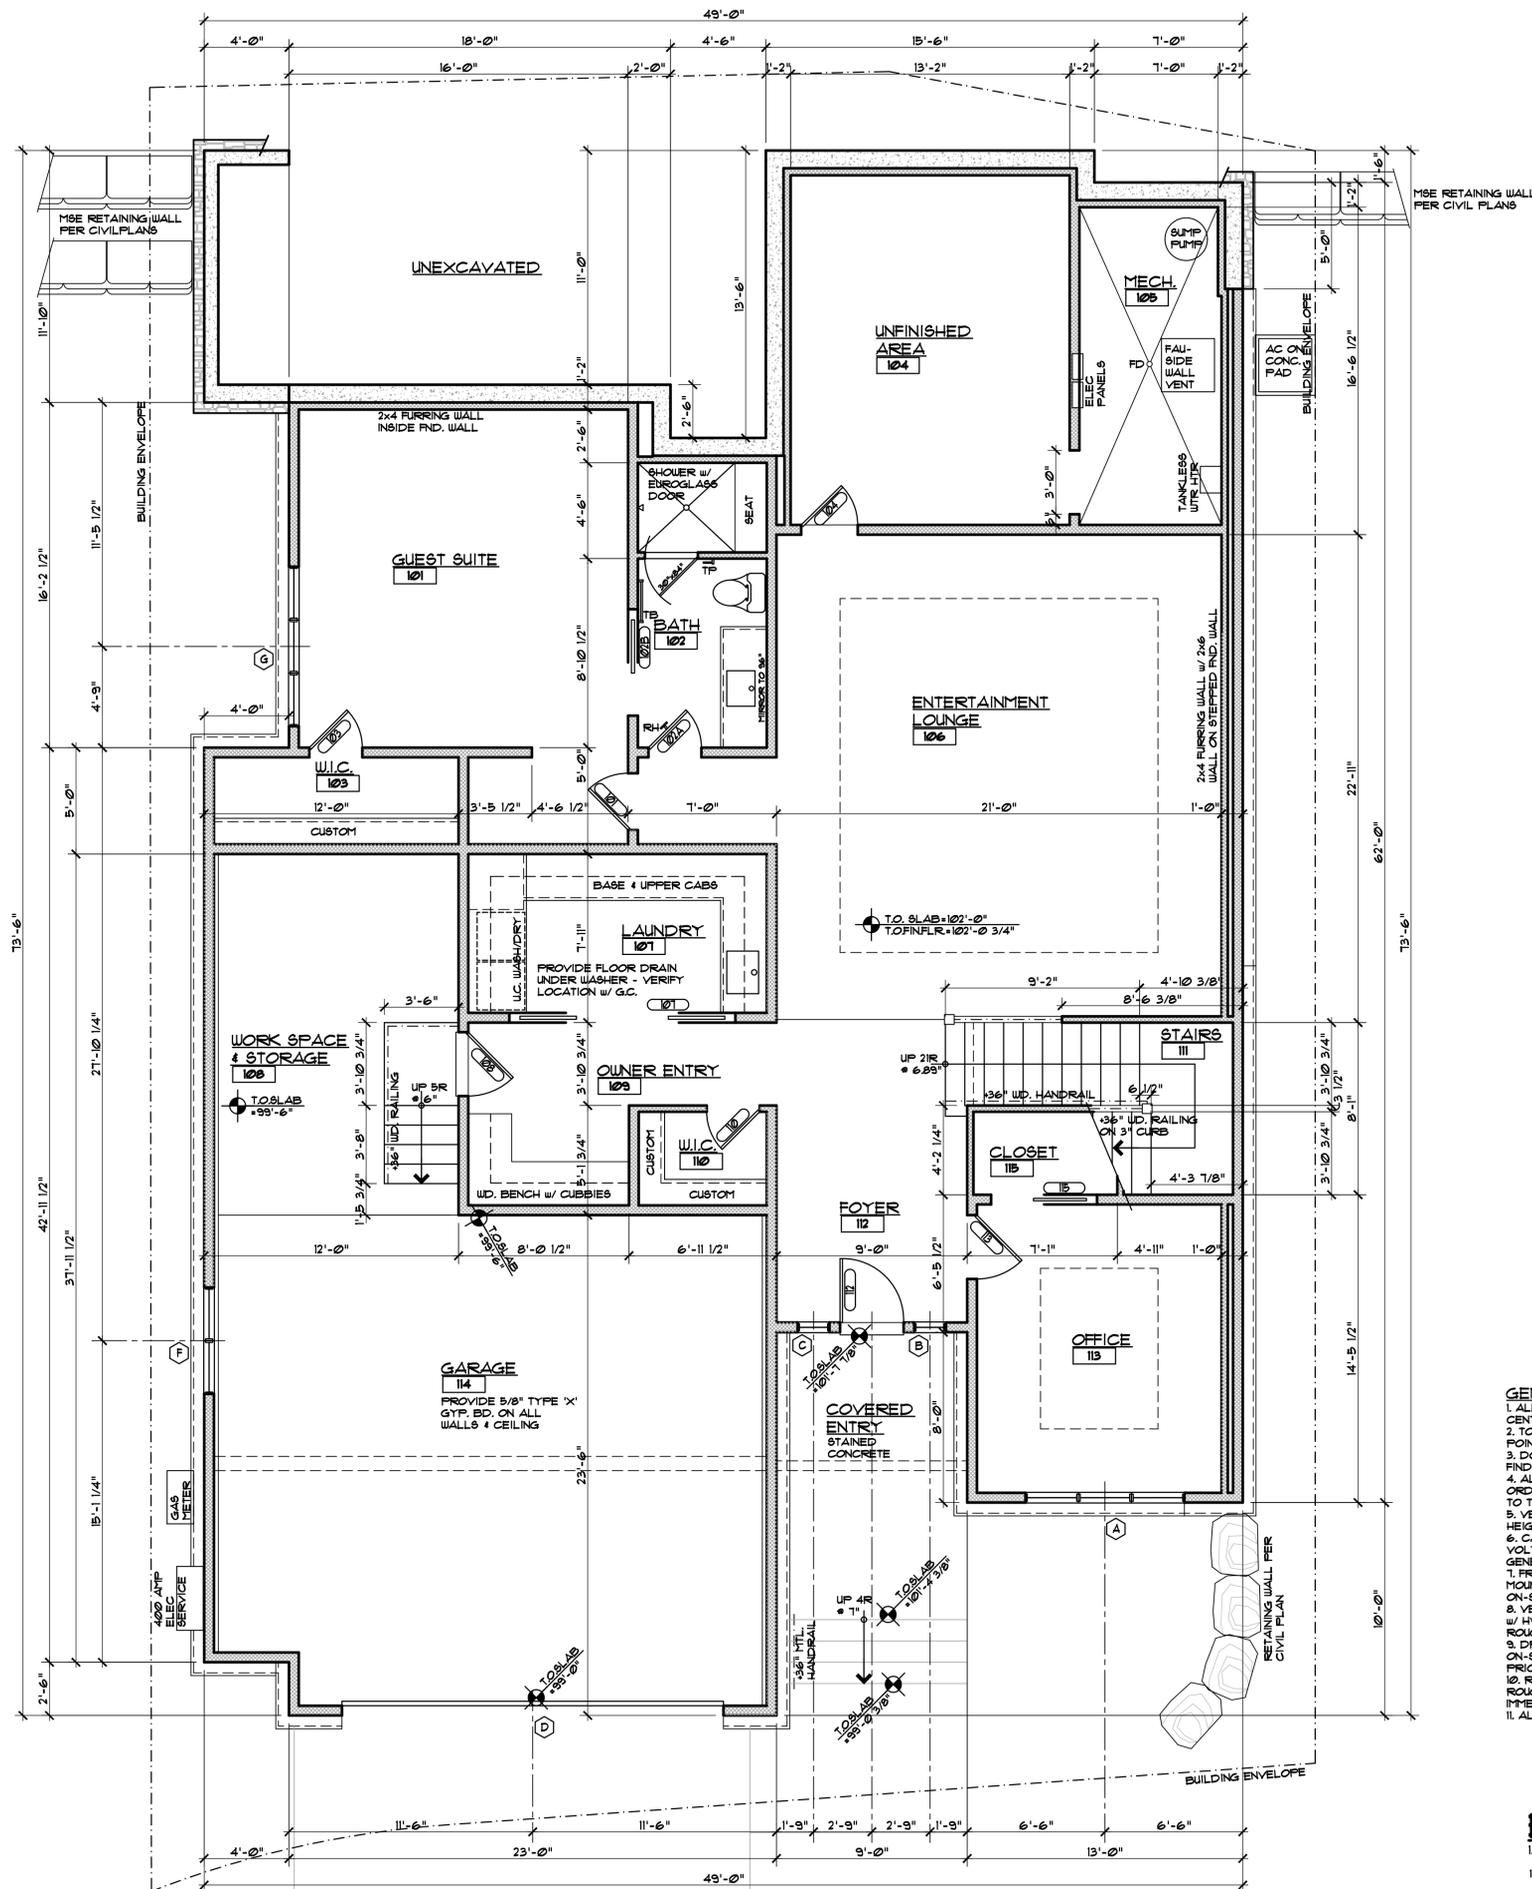

- GENERAL NOTES:**
1. ALL DIMENSIONS ARE TO FACE OF STUD, FACE OF CONCRETE OR CENTER OF POSTS, UNLESS NOTED OTHERWISE.
 2. TOP OF WALL HEIGHTS EQUAL TOP OF FLAT PLATE OR LOWER POINT ON BEVELED WALL PLATES.
 3. DO NOT SCALE DRAWINGS. NOTIFY ARCHITECT IMMEDIATELY UPON FINDING ANY DISCREPANCIES IN DOCUMENTS.
 4. ALL WORK SHALL COMPLY WITH STATE & LOCAL CODES AND ORDINANCES, BE BUILT TO INDUSTRY STANDARDS AND BE PERFORMED TO THE HIGHEST LEVEL OF CRAFTSMANSHIP.
 5. VERIFY ALL FINISHED FLOOR THICKNESS FOR DETERMINING MOUNTING HEIGHTS, STAIR CONSTRUCTION, ETC. (3/4" SHOWN ON PLANS MAY VARY).
 6. CABINET LAYOUT, APPLIANCE SPECIFICATIONS, AND ELECTRICAL/LOW VOLTAGE REQUIREMENTS & LOCATIONS NEED TO BE VERIFIED BY GENERAL CONTRACTOR PRIOR TO INSTALLATION.
 7. FRAMING CONTRACTOR TO PROVIDE BLOCKING FOR ALL SURFACE MOUNTED ACCESSORIES AND SHALL COORDINATE PLACEMENT WITH ON-SITE SUPERVISOR PRIOR TO INSTALLATION.
 8. VERIFY ALL VENTING, DUCTWORK, SUPPLY AND RETURN AIR LOCATIONS w/ HVAC CONTRACTOR PRIOR TO COMPLETION OF FRAMING & ELECTRICAL ROUGH-IN. GENERAL CONTRACTOR TO APPROVE ALL LOCATIONS.
 9. DROPPED CEILING AND SOFFIT LOCATIONS SHALL BE APPROVED BY ON-SITE SUPERVISOR AND COORDINATED w/ ME.P. SUB-CONTRACTORS PRIOR TO INSTALLATION.
 10. REFER TO WINDOW MANUFACTURER SHOP DRAWINGS FOR EXACT ROUGH OPENINGS FOR ALL DOORS & WINDOWS. NOTIFY ARCHITECT IMMEDIATELY WITH ANY ISSUES REGARDING HEADERS AND/OR POSTING.
 11. ALL INTERIOR DRYWALL IS 5/8" GYPSUM BOARD, UNO.

ENTRY LEVEL PLAN
1/4" = 1'-0"
1,688 SF LIVING, 232 SF UNFINISHED, 116 SF MECH, 825 SF GARAGE

DISCLAIMER: ALL PLANS, RENDERINGS, SPECIFICATIONS AND MARKETING MATERIALS ARE SUBJECT TO REVISIONS AND MODIFICATIONS AT DEVELOPERS SOLE DISCRETION DUE TO SITE SPECIFIC GRADING CONDITIONS, AVAILABILITY OF MATERIALS, AVAILABILITY OF LABOR, MANUFACTURER SUPPLY SHORTAGES, AND GOVERNMENTAL AGENCY CHANGES. ALL PLANS AND SPECIFICATIONS ARE SUBJECT TO REVISIONS AND CONDITIONS OF APPROVAL BY THE MINTURN NORTH DESIGN REVIEW BOARD, TOWN OF MINTURN CITY COUNCIL, TOWN OF MINTURN DESIGN REVIEW BOARD, TOWN OF MINTURN BUILDING PERMIT DEPARTMENT AND ALL OTHER APPLICABLE REGULATORY AGENCIES. ARTIST RENDERINGS HAVE BEEN PROVIDED FOR ILLUSTRATIVE AND MARKETING PURPOSES ONLY AND SHOULD NOT BE RELIED UPON AS A BASIS FOR PURCHASING. COLOR, MATERIALS AND DESIGN ELEMENTS ARE SUBJECT TO REFINEMENT AND REVISION WITHOUT NOTICE AT DEVELOPERS SOLE DISCRETION.

EGGERS
ARCHITECTURE, INC.
PO BOX 798
KREMMLING, CO 80459
(970) 724-3411 CELL: (970) 409-9790
don.eggert@eggarsarchitecture.com


RESORT CONCEPTS
225 MAIN STREET, SUITE C-101
EDWARDS, COLORADO
(970) 926-1720

WIDMER
LOT 06
MINTURN NORTH
MINTURN, COLORADO

PROJECT NO: 2412-22 L06

ISSUED #	DATE	BY	COMMENTS
6	5-22-24	DUE	REV. DRG SUBMITTAL
5	4-19-24	DUE	DRG SUBMITTAL SET

A1.1

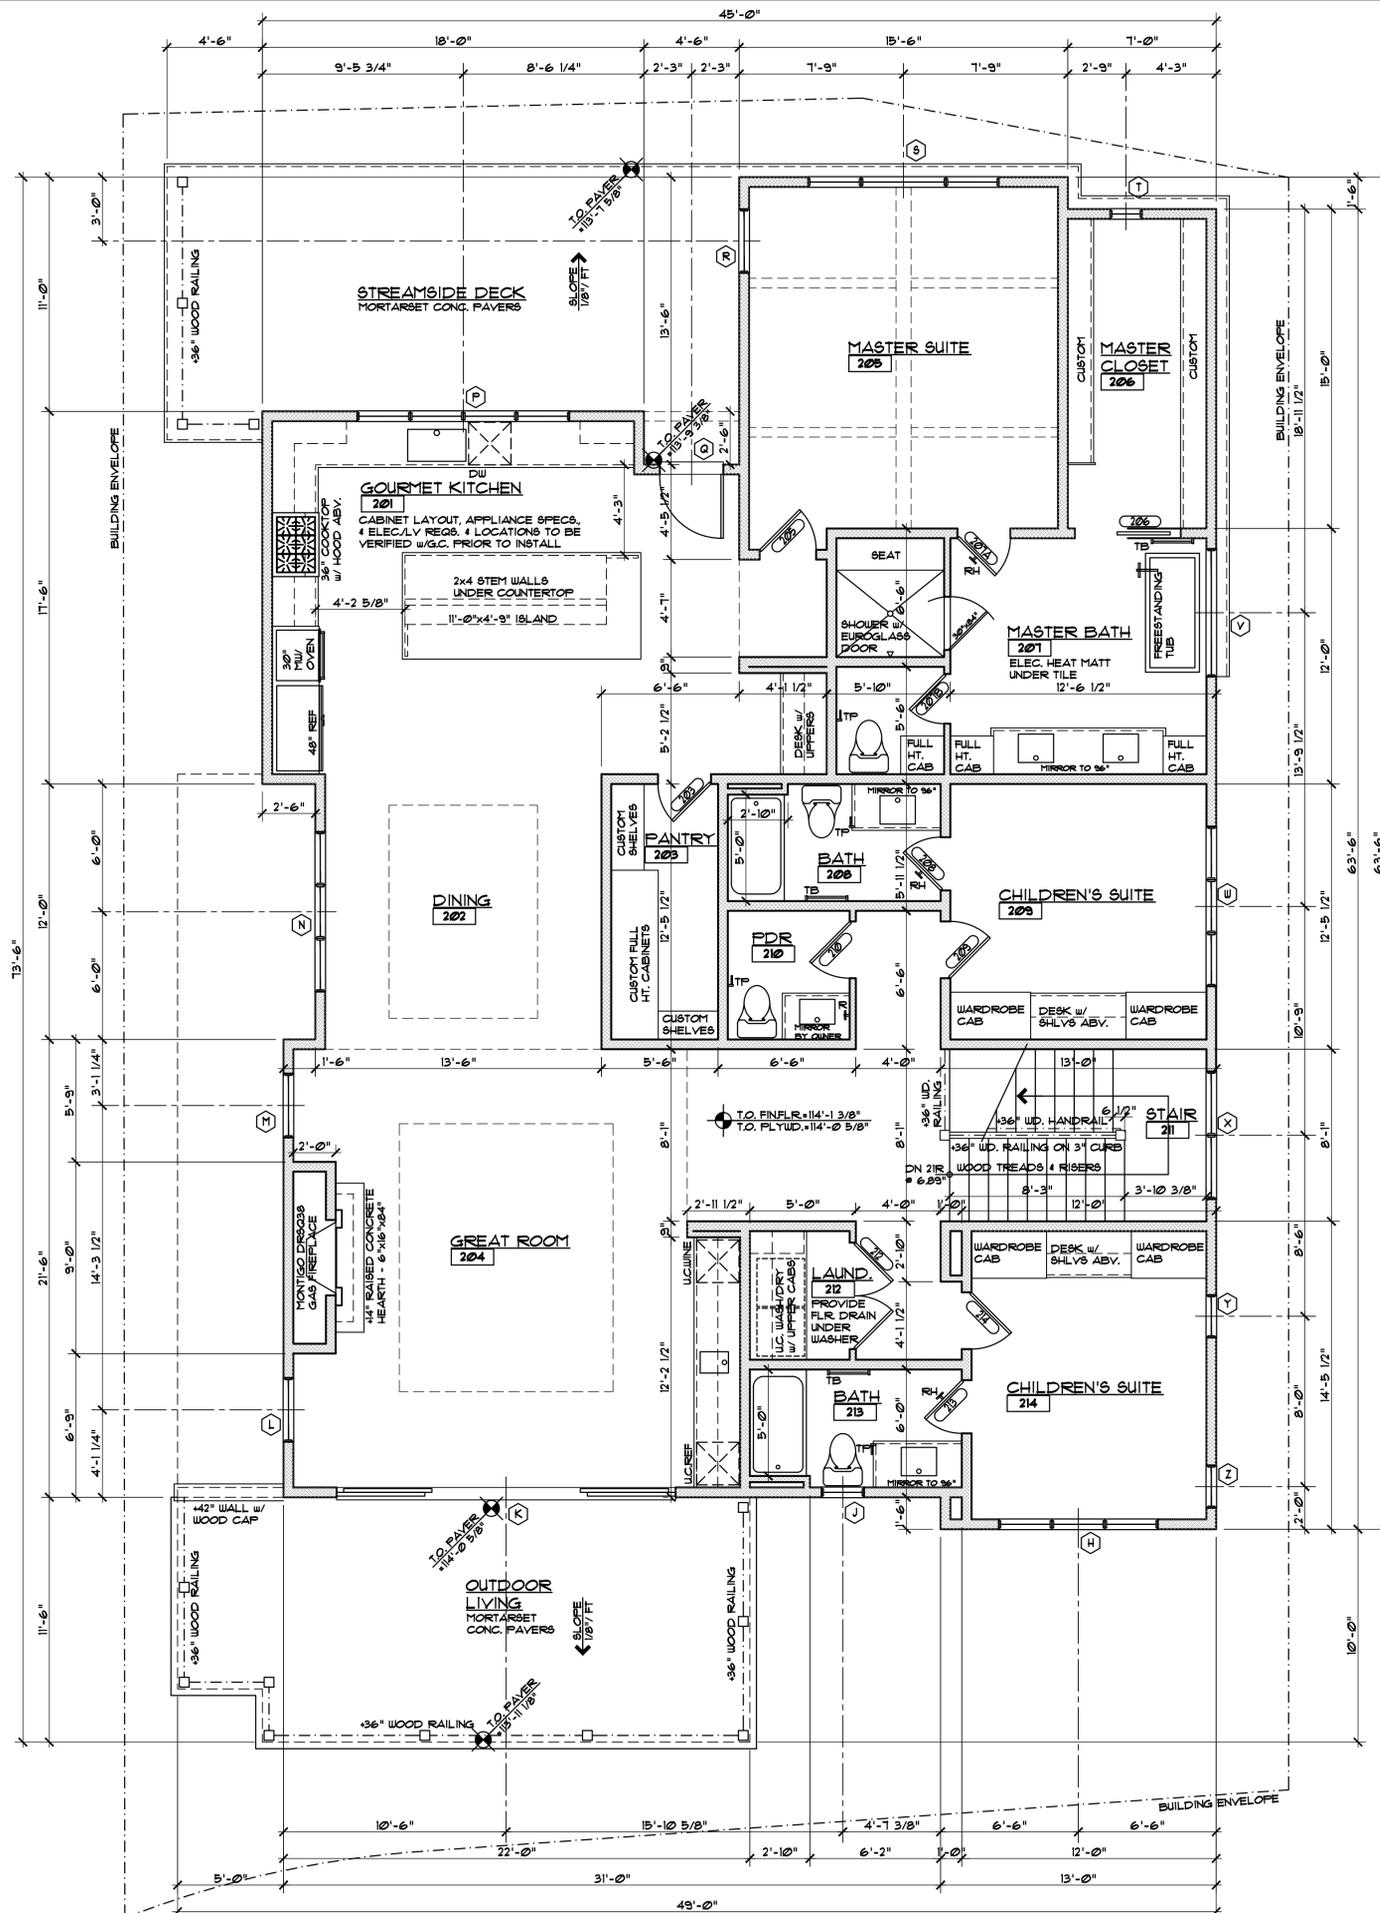

- GENERAL NOTES:**
1. ALL DIMENSIONS ARE TO FACE OF STUD, FACE OF CONCRETE OR CENTER OF POSTS, UNLESS NOTED OTHERWISE.
 2. TOP OF WALL HEIGHTS EQUAL TOP OF FLAT PLATE OR LOWER POINT ON BEVELED WALL PLATES.
 3. DO NOT SCALE DRAWINGS. NOTIFY ARCHITECT IMMEDIATELY UPON FINDING ANY DISCREPANCIES IN DOCUMENTS.
 4. ALL WORK SHALL COMPLY WITH STATE & LOCAL CODES AND ORDINANCES, BE BUILT TO INDUSTRY STANDARDS AND BE PERFORMED TO THE HIGHEST LEVEL OF CRAFTSMANSHIP.
 5. VERIFY ALL FINISHED FLOOR THICKNESS FOR DETERMINING MOUNTING HEIGHTS, STAIR CONSTRUCTION, ETC. (3/4" SHOWN ON PLANS MAY VARY).
 6. CABINET LAYOUT, APPLIANCE SPECIFICATIONS, AND ELECTRICAL/VOLTAGE REQUIREMENTS & LOCATIONS NEED TO BE VERIFIED BY GENERAL CONTRACTOR PRIOR TO INSTALLATION.
 7. FRAMING CONTRACTOR TO PROVIDE BLOCKING FOR ALL SURFACE MOUNTED ACCESSORIES AND SHALL COORDINATE PLACEMENT WITH ON-SITE SUPERVISOR PRIOR TO INSTALLATION.
 8. VERIFY ALL VENTING, DUCTWORK, SUPPLY AND RETURN AIR LOCATIONS W/ HVAC CONTRACTOR PRIOR TO COMPLETION OF FRAMING & ELECTRICAL ROUGH-IN. GENERAL CONTRACTOR TO APPROVE ALL LOCATIONS.
 9. DROPPED CEILING AND SOFFIT LOCATIONS SHALL BE APPROVED BY ON-SITE SUPERVISOR AND COORDINATED W/ M.E.P. SUB-CONTRACTORS PRIOR TO INSTALLATION.
 10. REFER TO WINDOW MANUFACTURER SHOP DRAWINGS FOR EXACT ROUGH OPENINGS FOR ALL DOORS & WINDOWS. NOTIFY ARCHITECT IMMEDIATELY WITH ANY ISSUES REGARDING HEADERS AND/OR POSTING.
 11. ALL INTERIOR DRYWALL IS 5/8" GYPSUM BOARD, UNO.

MAIN LEVEL PLAN
 1/4" = 1'-0"
 2,438 SF LIVING

DISCLAIMER: ALL PLANS, RENDERINGS, SPECIFICATIONS AND MARKETING MATERIALS ARE SUBJECT TO REVISIONS AND MODIFICATIONS AT DEVELOPERS SOLE DISCRETION DUE TO SITE SPECIFIC GRADING CONDITIONS, AVAILABILITY OF MATERIALS, AVAILABILITY OF LABOR, MANUFACTURER SUPPLY SHORTAGES, AND GOVERNMENTAL AGENCY CHANGES. ALL PLANS AND SPECIFICATIONS ARE SUBJECT TO REVISIONS AND CONDITIONS OF APPROVAL BY THE MINTURN NORTH DESIGN REVIEW BOARD, TOWN OF MINTURN CITY COUNCIL, TOWN OF MINTURN DESIGN REVIEW BOARD, TOWN OF MINTURN BUILDING PERMIT DEPARTMENT AND ALL OTHER APPLICABLE REGULATORY AGENCIES. ARTIST RENDERINGS HAVE BEEN PROVIDED FOR ILLUSTRATIVE AND MARKETING PURPOSES ONLY AND SHOULD NOT BE RELIED UPON AS A BASIS FOR PURCHASING. COLOR, MATERIALS AND DESIGN ELEMENTS ARE SUBJECT TO REFINEMENT AND REVISION WITHOUT NOTICE AT DEVELOPERS SOLE DISCRETION.

EGGERS
 ARCHITECTURE, INC.
 PO BOX 798
 KREMMLING, CO 80459
 (970) 724-3411 CELL: (970) 409-9790
 don.eggerts@eggertsarchitecture.com


RESORT CONCEPTS
 225 MAIN STREET, SUITE C-101
 EDWARDS, COLORADO
 (970) 926-1720

WIDMER
 LOT 06
 MINTURN NORTH
 MINTURN, COLORADO

PROJECT NO: 2412-22 L06

ISSUED #	DATE	BY	COMMENTS
6	5-22-24	DUE	REV. DREB SUBMITTAL
5	4-19-24	DUE	DREB SUBMITTAL SET

A1.2

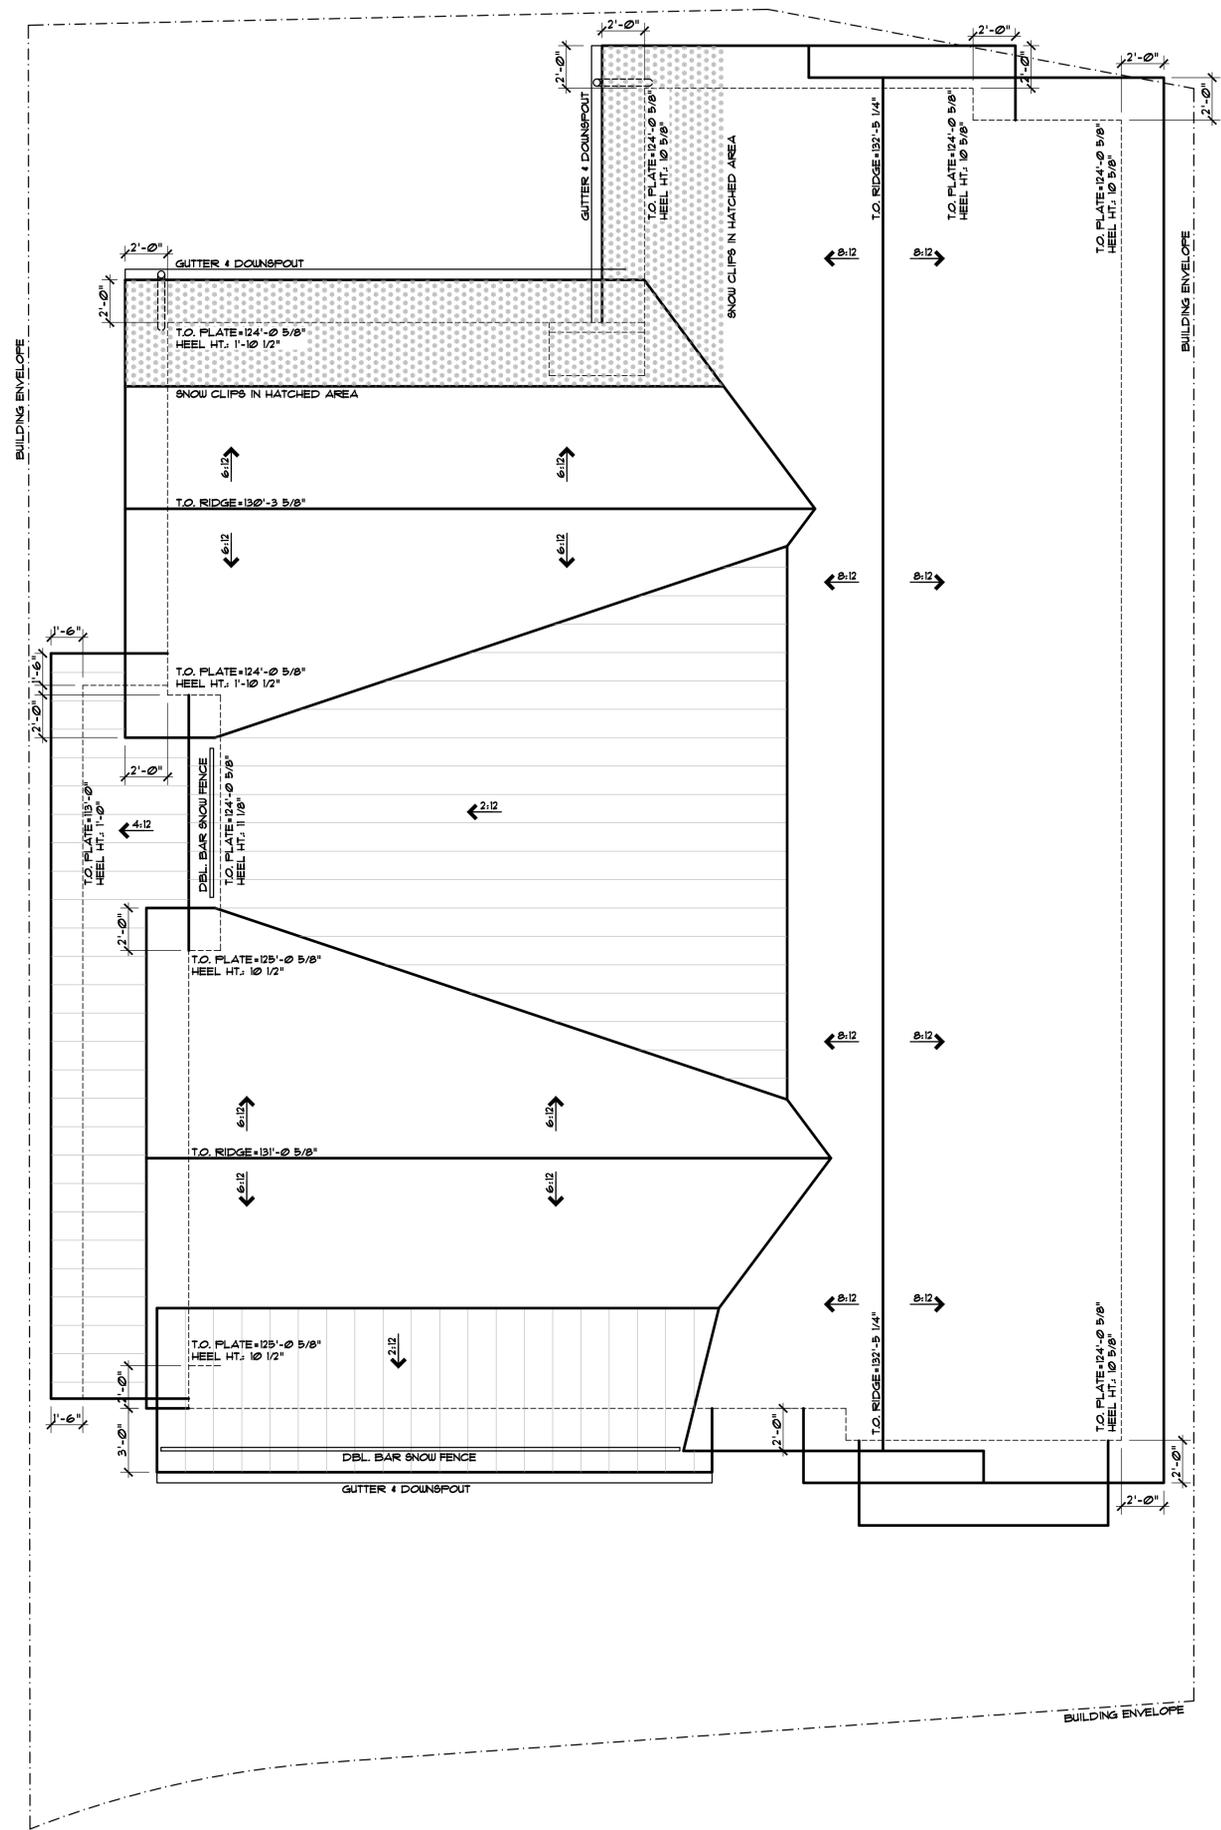

- GENERAL NOTES:**
1. PRIMARY ROOF PITCHES ARE 6:12 & 8:12, SECONDARY ROOF PITCHES ARE 2:12 & 4:12.
 2. PRIMARY ROOFING MATERIAL IS CERTAINTED BELMONT IR ASPHALT SHINGLES.
 3. SECONDARY ROOF MATERIAL IS MECHANICALLY SEALED DOUBLE LOCK STANDING BEAM METAL ROOF WITH SEAM TAPE AT 2:12 PITCH, STANDARD STANDING SEAM METAL AT 4:12 PITCH.
 4. ALL GUTTERS & DOWNSPOUT TO MATCH METAL ROOF COLORS AND HAVE HEAT TAPE TO DAYLIGHT.
 5. ALL VENTS AND PENETRATIONS TO BE PAINTED MATTE BLACK.
 6. SNOW FENCE IS 8-5 BLIZZARD II DOUBLE PIPE W/ 8-3-8 CLIPPS BY ROCKY MOUNTAIN SNOW GUARDS.
 7. SNOW CLIPS INTERLACED IN SHINGLES WHERE HATCHED. CLIPPS TO MATCH COLOR OF ROOFING.
 8. DIMENSIONS ON ROOF PLAN ARE FACE OF STUD OR CENTER OF POST/BEAM TO FACE OF FINISHED FASCIA.
 9. TOP OF PLATE HEIGHTS ARE TO TOP OF FLAT PLATE OR LOW POINT OF BEVELED PLATE.
 10. TOP OF BEAM HEIGHTS ARE TO TOP OF FLAT BEAM OR HIGH POINT OF BEVELED BEAM.
 11. HEEL HEIGHTS ARE PLUMB DIMENSION AT OUTSIDE FACE OF BEARING.
 12. RIDGE HEIGHTS ARE TO FRAMING MEMBERS, NOT ROOF SHEATHING.
 13. REFER TO ROOF ELECTRICAL PLAN FOR CLEAR ROOF REQUIREMENTS PER I.E.C.C.

ROOF PLAN
1/4" = 1'-0"

DISCLAIMER: ALL PLANS, RENDERINGS, SPECIFICATIONS AND MARKETING MATERIALS ARE SUBJECT TO REVISIONS AND MODIFICATIONS AT DEVELOPERS SOLE DISCRETION DUE TO SITE SPECIFIC GRADING CONDITIONS, AVAILABILITY OF MATERIALS, AVAILABILITY OF LABOR, MANUFACTURER SUPPLY SHORTAGES, AND GOVERNMENTAL AGENCY CHANGES. ALL PLANS AND SPECIFICATIONS ARE SUBJECT TO REVISIONS AND CONDITIONS OF APPROVAL BY THE MINTURN NORTH DESIGN REVIEW BOARD, TOWN OF MINTURN CITY COUNCIL, TOWN OF MINTURN DESIGN REVIEW BOARD, TOWN OF MINTURN BUILDING PERMIT DEPARTMENT AND ALL OTHER APPLICABLE REGULATORY AGENCIES. ARTIST RENDERINGS HAVE BEEN PROVIDED FOR ILLUSTRATIVE AND MARKETING PURPOSES ONLY AND SHOULD NOT BE RELIED UPON AS A BASIS FOR PURCHASING. COLOR, MATERIALS AND DESIGN ELEMENTS ARE SUBJECT TO REFINEMENT AND REVISION WITHOUT NOTICE AT DEVELOPERS SOLE DISCRETION.

EGGERS
ARCHITECTURE, INC.
PO BOX 798
KREMMLING, CO 80459
(970) 724-3411 CELL: (970) 409-9790
don.eggerts@eggersarchitecture.com


R RESORT CONCEPTS
225 MAIN STREET, SUITE C-101
EDWARDS, COLORADO
(970) 926-1720

WIDMER
LOT 06
MINTURN NORTH
MINTURN, COLORADO


PROJECT NO: 2412-22 L06

ISSUED #	DATE	BY	COMMENTS
6	5-22-24	DUE	REV. DRB SUBMITTAL
5	4-19-24	DUE	DRB SUBMITTAL SET

A1.3

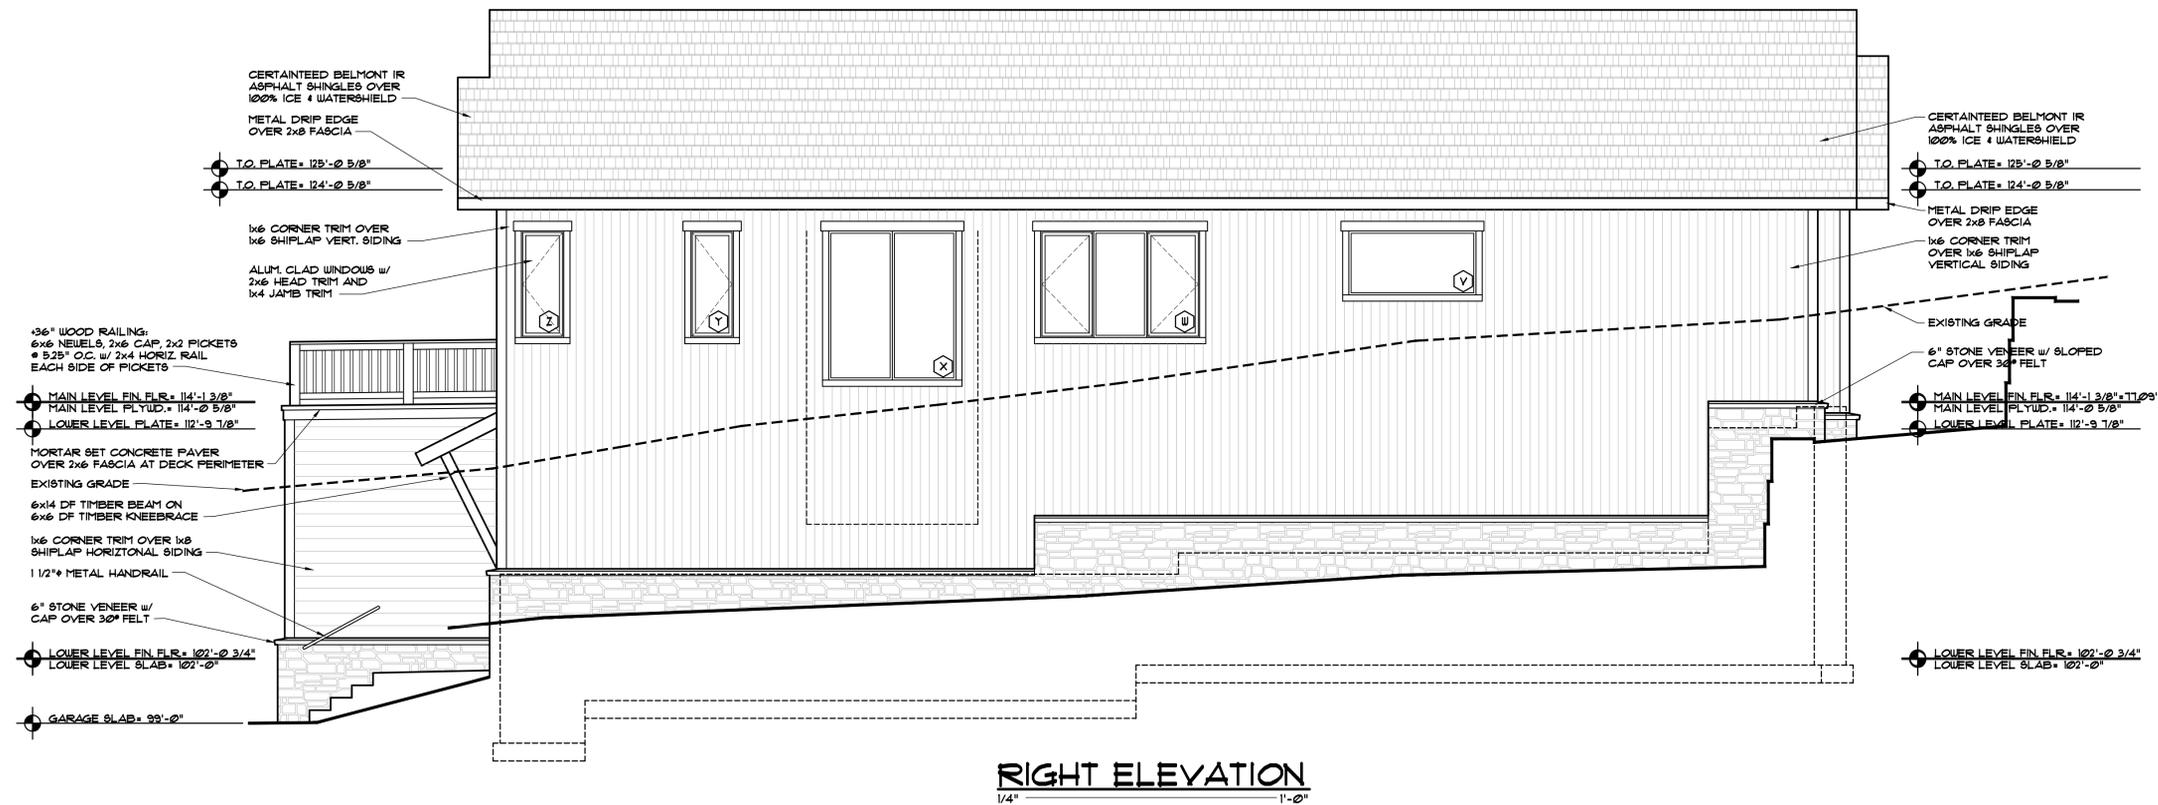

RIGHT ELEVATION
1/4" = 1'-0"

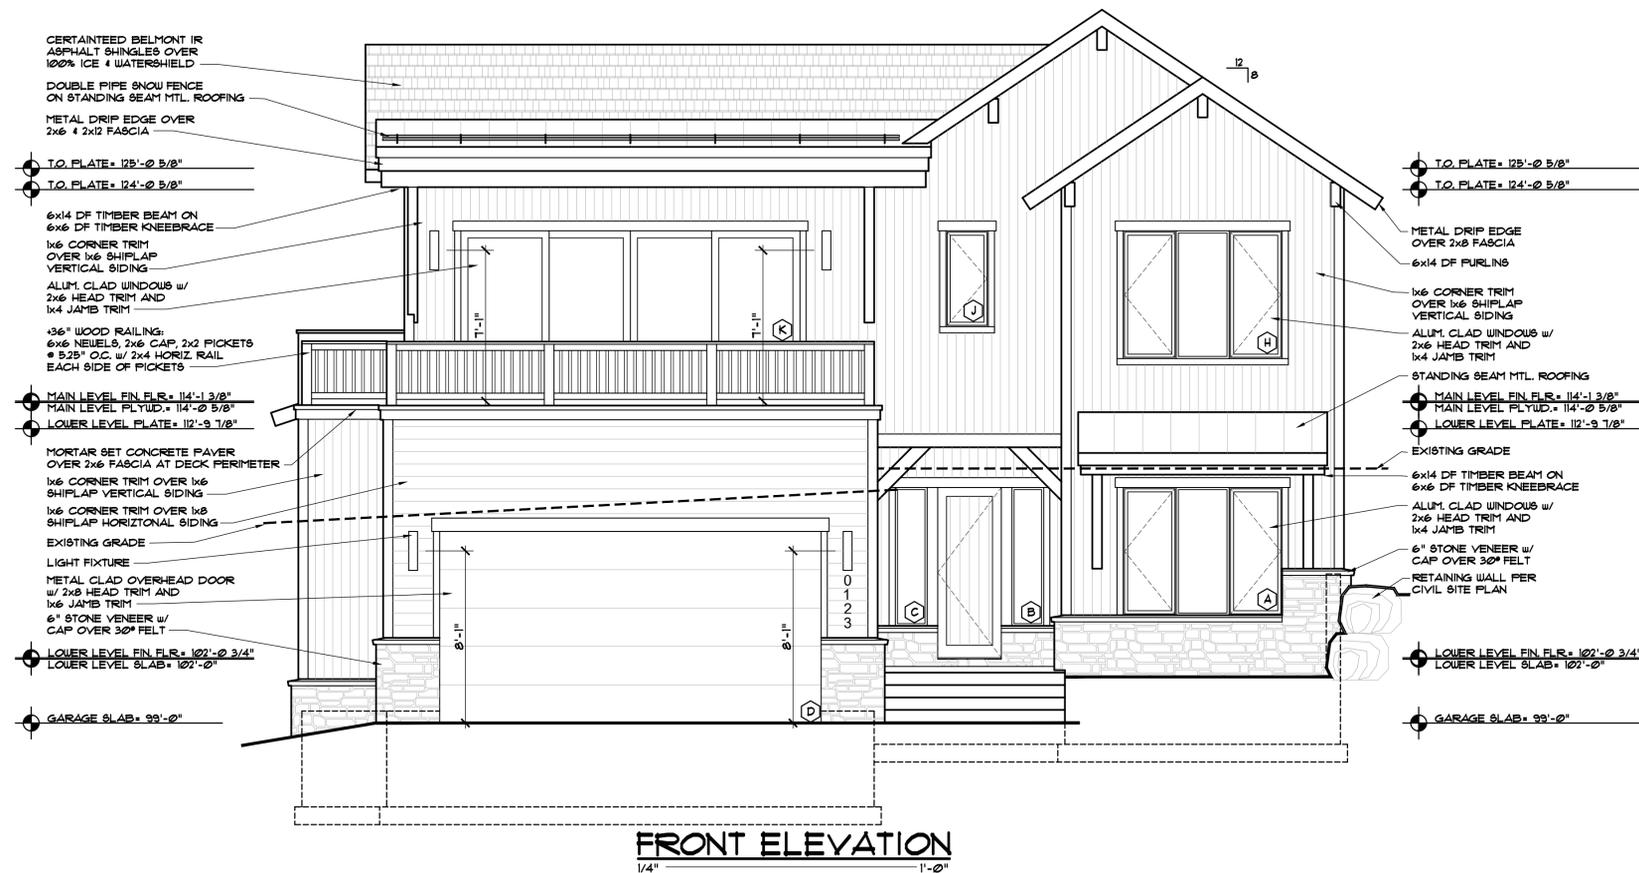

FRONT ELEVATION
1/4" = 1'-0"

EGGERS
ARCHITECTURE, INC.
PO BOX 798
KREMMLING, CO 80459
(970) 724-3411 CELL: (970) 409-9790
don.eggert@eggersarchitecture.com

RESORT CONCEPTS
225 MAIN STREET, SUITE C-101
EDWARDS, COLORADO
(970) 926-1720


WIDMER
LOT 06
MINTURN NORTH
MINTURN, COLORADO

PROJECT NO: 2412-22 L06


ISSUED #	DATE	BY	COMMENTS
6	5-22-24	DUE	REV. DRB SUBMITTAL
5	4-19-24	DUE	DRB SUBMITTAL SET

DISCLAIMER: ALL PLANS, RENDERINGS, SPECIFICATIONS AND MARKETING MATERIALS ARE SUBJECT TO REVISIONS AND MODIFICATIONS AT DEVELOPERS SOLE DISCRETION DUE TO SITE SPECIFIC GRADING CONDITIONS, AVAILABILITY OF MATERIALS, AVAILABILITY OF LABOR, MANUFACTURER SUPPLY SHORTAGES, AND GOVERNMENTAL AGENCY CHANGES. ALL PLANS AND SPECIFICATIONS ARE SUBJECT TO REVISIONS AND CONDITIONS OF APPROVAL BY THE MINTURN NORTH DESIGN REVIEW BOARD, TOWN OF MINTURN CITY COUNCIL, TOWN OF MINTURN DESIGN REVIEW BOARD, TOWN OF MINTURN BUILDING PERMIT DEPARTMENT AND ALL OTHER APPLICABLE REGULATORY AGENCIES. ARTIST RENDERINGS HAVE BEEN PROVIDED FOR ILLUSTRATIVE AND MARKETING PURPOSES ONLY AND SHOULD NOT BE RELIED UPON AS A BASIS FOR PURCHASING. COLOR, MATERIALS AND DESIGN ELEMENTS ARE SUBJECT TO REFINEMENT AND REVISION WITHOUT NOTICE AT DEVELOPERS SOLE DISCRETION.

A2.1

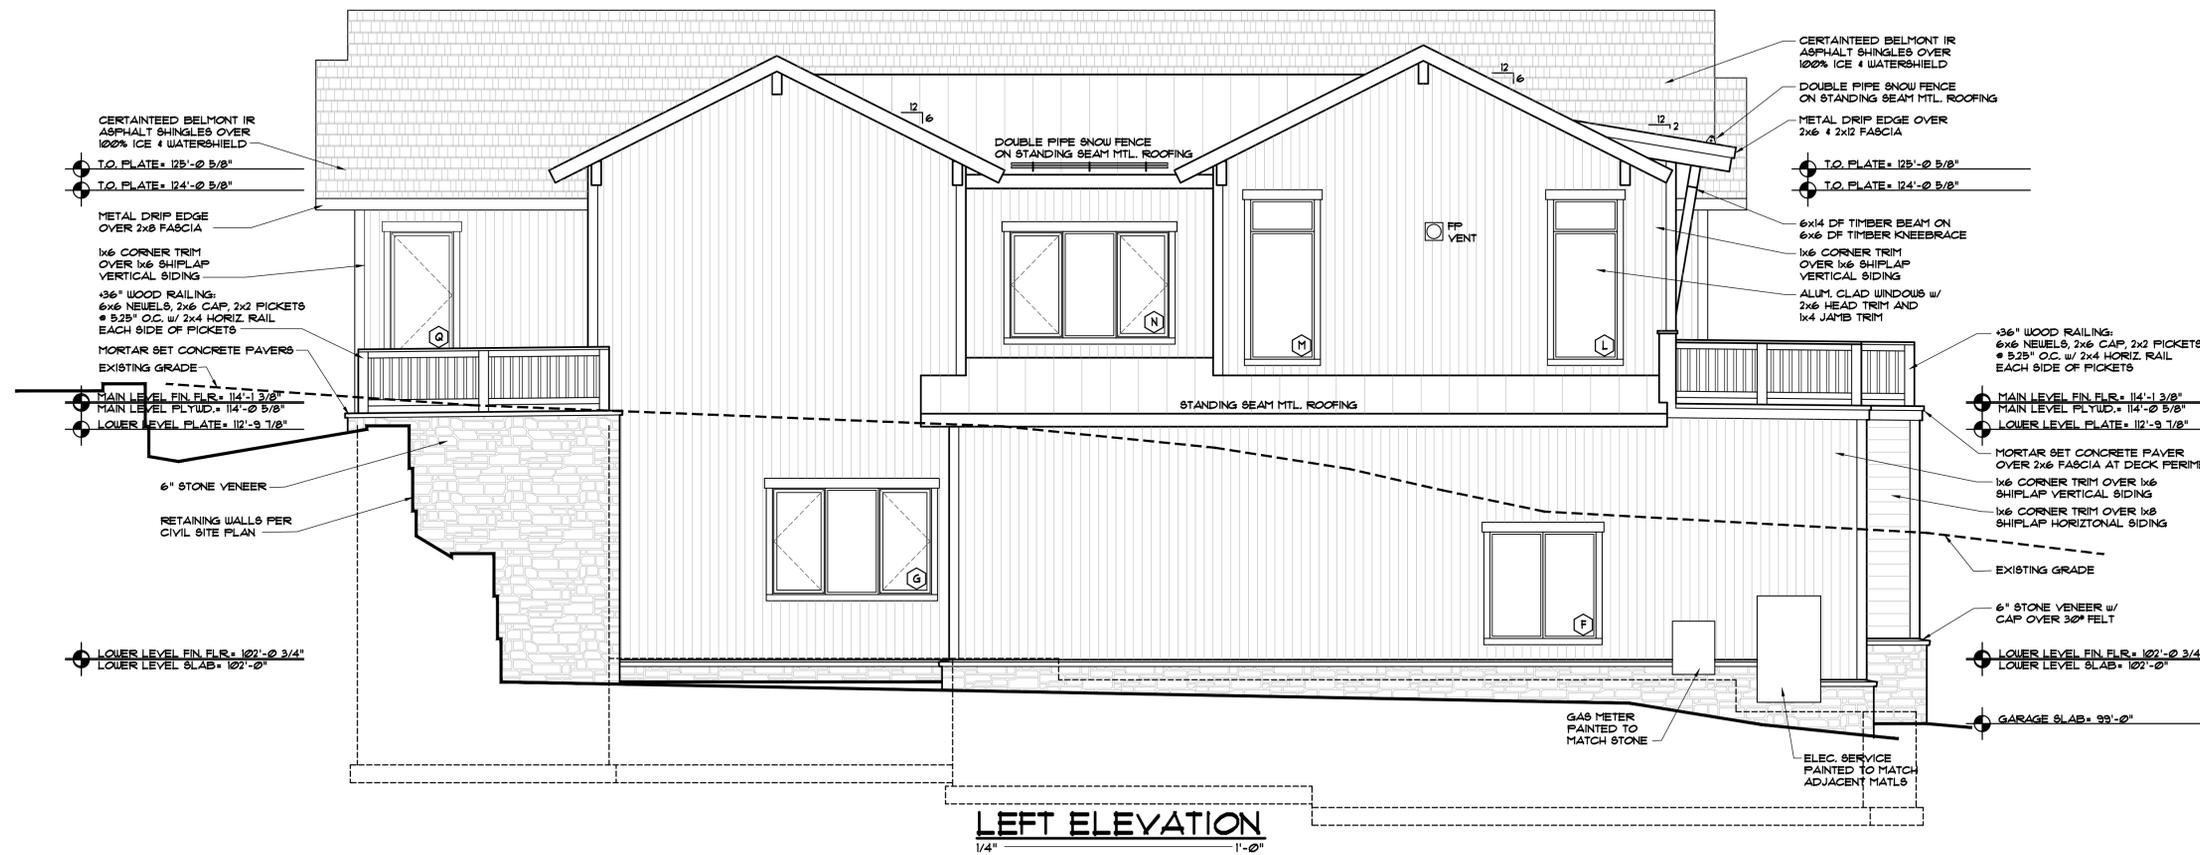

LEFT ELEVATION
1/4" = 1'-0"

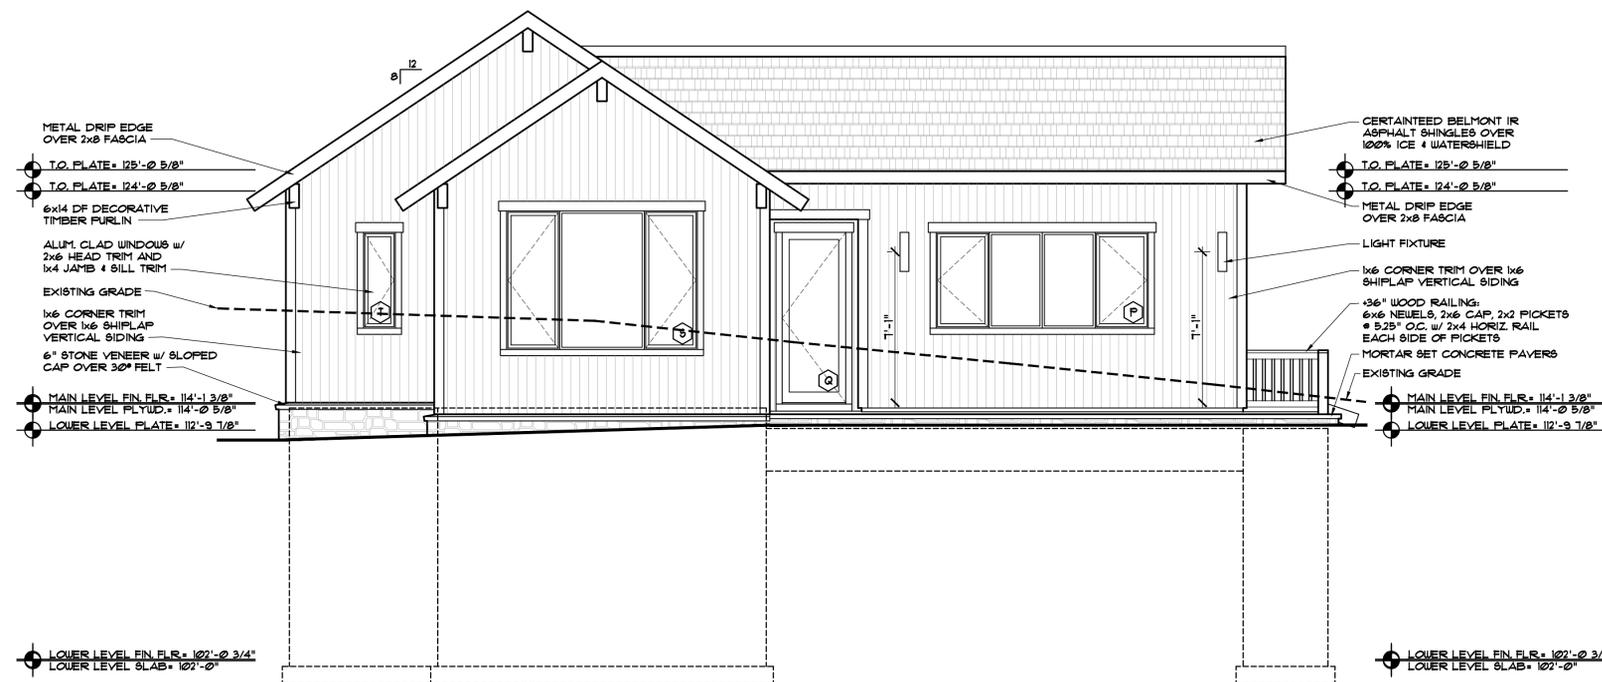

REAR ELEVATION
1/4" = 1'-0"

EGGERS
ARCHITECTURE, INC.
PO BOX 798
KREMMLING, CO 80459
(970) 724-3411 CELL: (970) 409-9790
don.eggert@eggarsarchitecture.com

RESORT CONCEPTS
225 MAIN STREET, SUITE C-101
EDWARDS, COLORADO
(970) 926-1720


WIDMER
LOT 06
MINTURN NORTH
MINTURN, COLORADO

PROJECT NO: 2412-22 L06


ISSUED #	DATE	BY	COMMENTS
6	5-22-24	DUE	REV. DRB SUBMITTAL
5	4-19-24	DUE	DRB SUBMITTAL SET

A2.2


DISCLAIMER: ALL PLANS, RENDERINGS, SPECIFICATIONS AND MARKETING MATERIALS ARE SUBJECT TO REVISIONS AND MODIFICATIONS AT DEVELOPERS SOLE DISCRETION DUE TO SITE SPECIFIC GRADING CONDITIONS, AVAILABILITY OF MATERIALS, AVAILABILITY OF LABOR, MANUFACTURER SUPPLY SHORTAGES, AND GOVERNMENTAL AGENCY CHANGES. ALL PLANS AND SPECIFICATIONS ARE SUBJECT TO REVISIONS AND CONDITIONS OF APPROVAL BY THE MINTURN NORTH DESIGN REVIEW BOARD, TOWN OF MINTURN CITY COUNCIL, TOWN OF MINTURN DESIGN REVIEW BOARD, TOWN OF MINTURN BUILDING PERMIT DEPARTMENT AND ALL OTHER APPLICABLE REGULATORY AGENCIES. ARTIST RENDERINGS HAVE BEEN PROVIDED FOR ILLUSTRATIVE AND MARKETING PURPOSES ONLY AND SHOULD NOT BE RELIED UPON AS A BASIS FOR PURCHASING. COLOR, MATERIALS AND DESIGN ELEMENTS ARE SUBJECT TO REFINEMENT AND REVISION WITHOUT NOTICE AT DEVELOPERS SOLE DISCRETION.

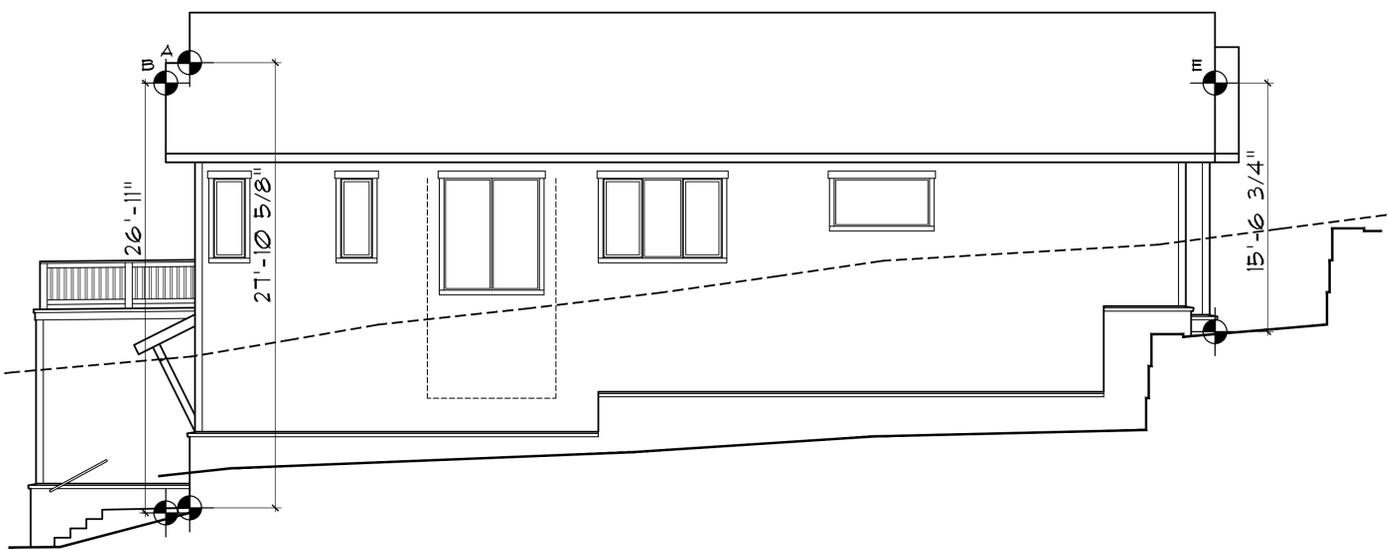


RIGHT ELEVATION
1/4" 1'-0"

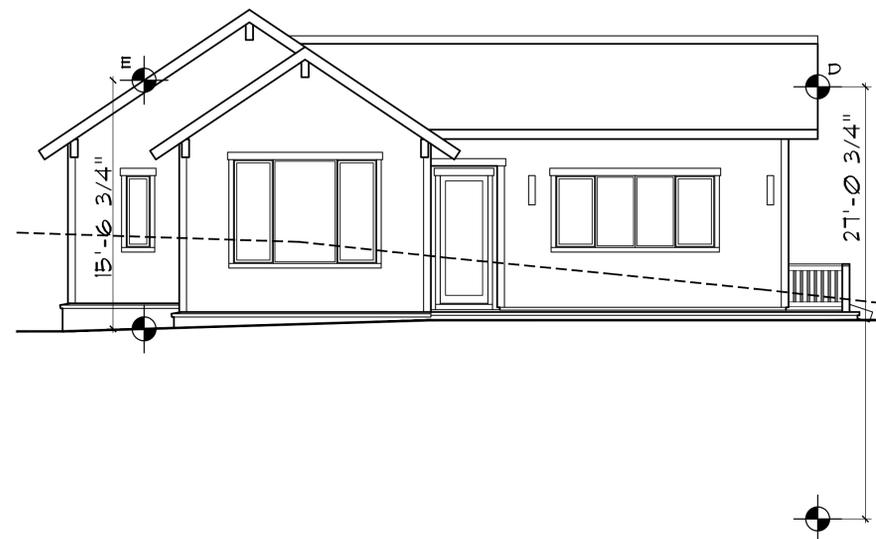

REAR ELEVATION
1/4" 1'-0"

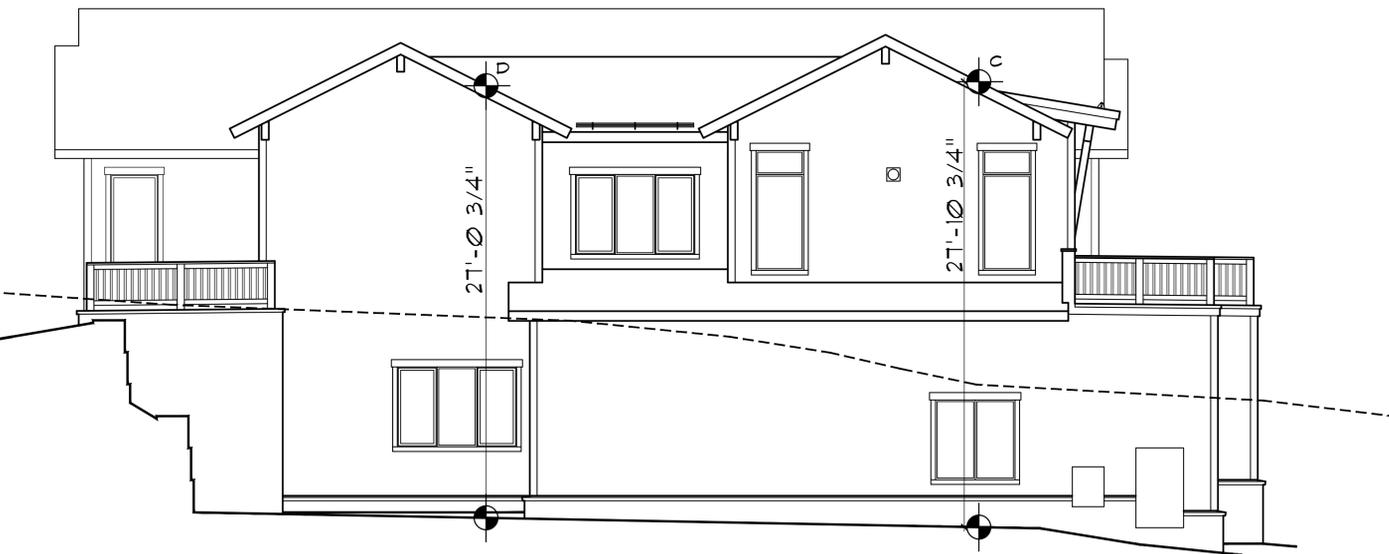

LEFT ELEVATION
1/4" 1'-0"

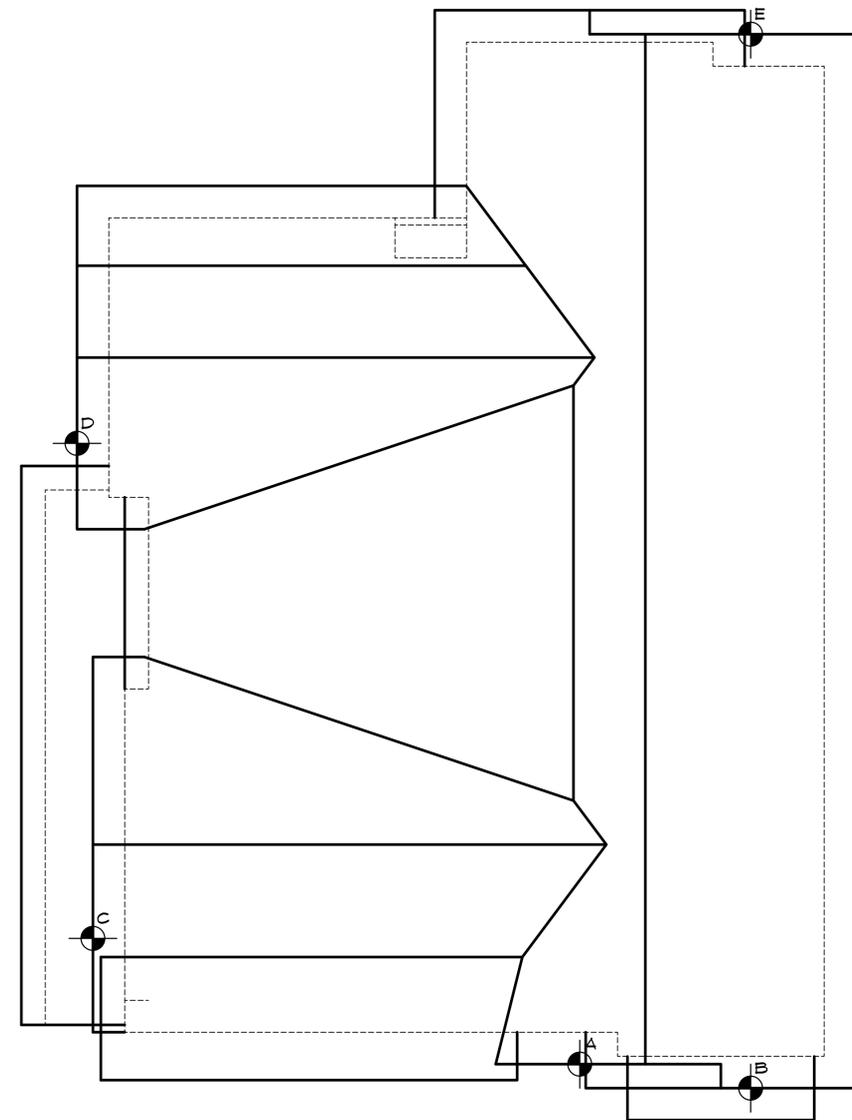

ROOF PLAN
1/4" 1'-0"



FRONT ELEVATION
1/4" 1'-0"

EGGERS
ARCHITECTURE, INC.
PO BOX 798
KREMMLING, CO 80459
(970) 724-3411 CELL: (970) 409-9790
don.eggerts@eggarsarchitecture.com

R RESORT CONCEPTS
225 MAIN STREET, SUITE C-101
EDWARDS, COLORADO
(970) 926-1720

WIDMER
LOT 06
MINTURN NORTH
MINTURN, COLORADO

PROJECT NO: 2412-22 L06

ISSUED #	DATE	BY	COMMENTS
6	5-22-24	DUE	REV. DREB SUBMITTAL
5	4-19-24	DUE	DREB SUBMITTAL SET

DISCLAIMER: ALL PLANS, RENDERINGS, SPECIFICATIONS AND MARKETING MATERIALS ARE SUBJECT TO REVISIONS AND MODIFICATIONS AT DEVELOPERS SOLE DISCRETION DUE TO SITE SPECIFIC GRADING CONDITIONS, AVAILABILITY OF MATERIALS, AVAILABILITY OF LABOR, MANUFACTURER SUPPLY SHORTAGES, AND GOVERNMENTAL AGENCY CHANGES. ALL PLANS AND SPECIFICATIONS ARE SUBJECT TO REVISIONS AND CONDITIONS OF APPROVAL BY THE MINTURN NORTH DESIGN REVIEW BOARD, TOWN OF MINTURN CITY COUNCIL, TOWN OF MINTURN DESIGN REVIEW BOARD, TOWN OF MINTURN BUILDING PERMIT DEPARTMENT AND ALL OTHER APPLICABLE REGULATORY AGENCIES. ARTIST RENDERINGS HAVE BEEN PROVIDED FOR ILLUSTRATIVE AND MARKETING PURPOSES ONLY AND SHOULD NOT BE RELIED UPON AS A BASIS FOR PURCHASING. COLOR, MATERIALS AND DESIGN ELEMENTS ARE SUBJECT TO REFINEMENT AND REVISION WITHOUT NOTICE AT DEVELOPERS SOLE DISCRETION.

BH1