


CITY OF MISSION

ASTROLAND PARK PROPOSED RESTROOM CITY OF MISSION

ASTROLAND PARK

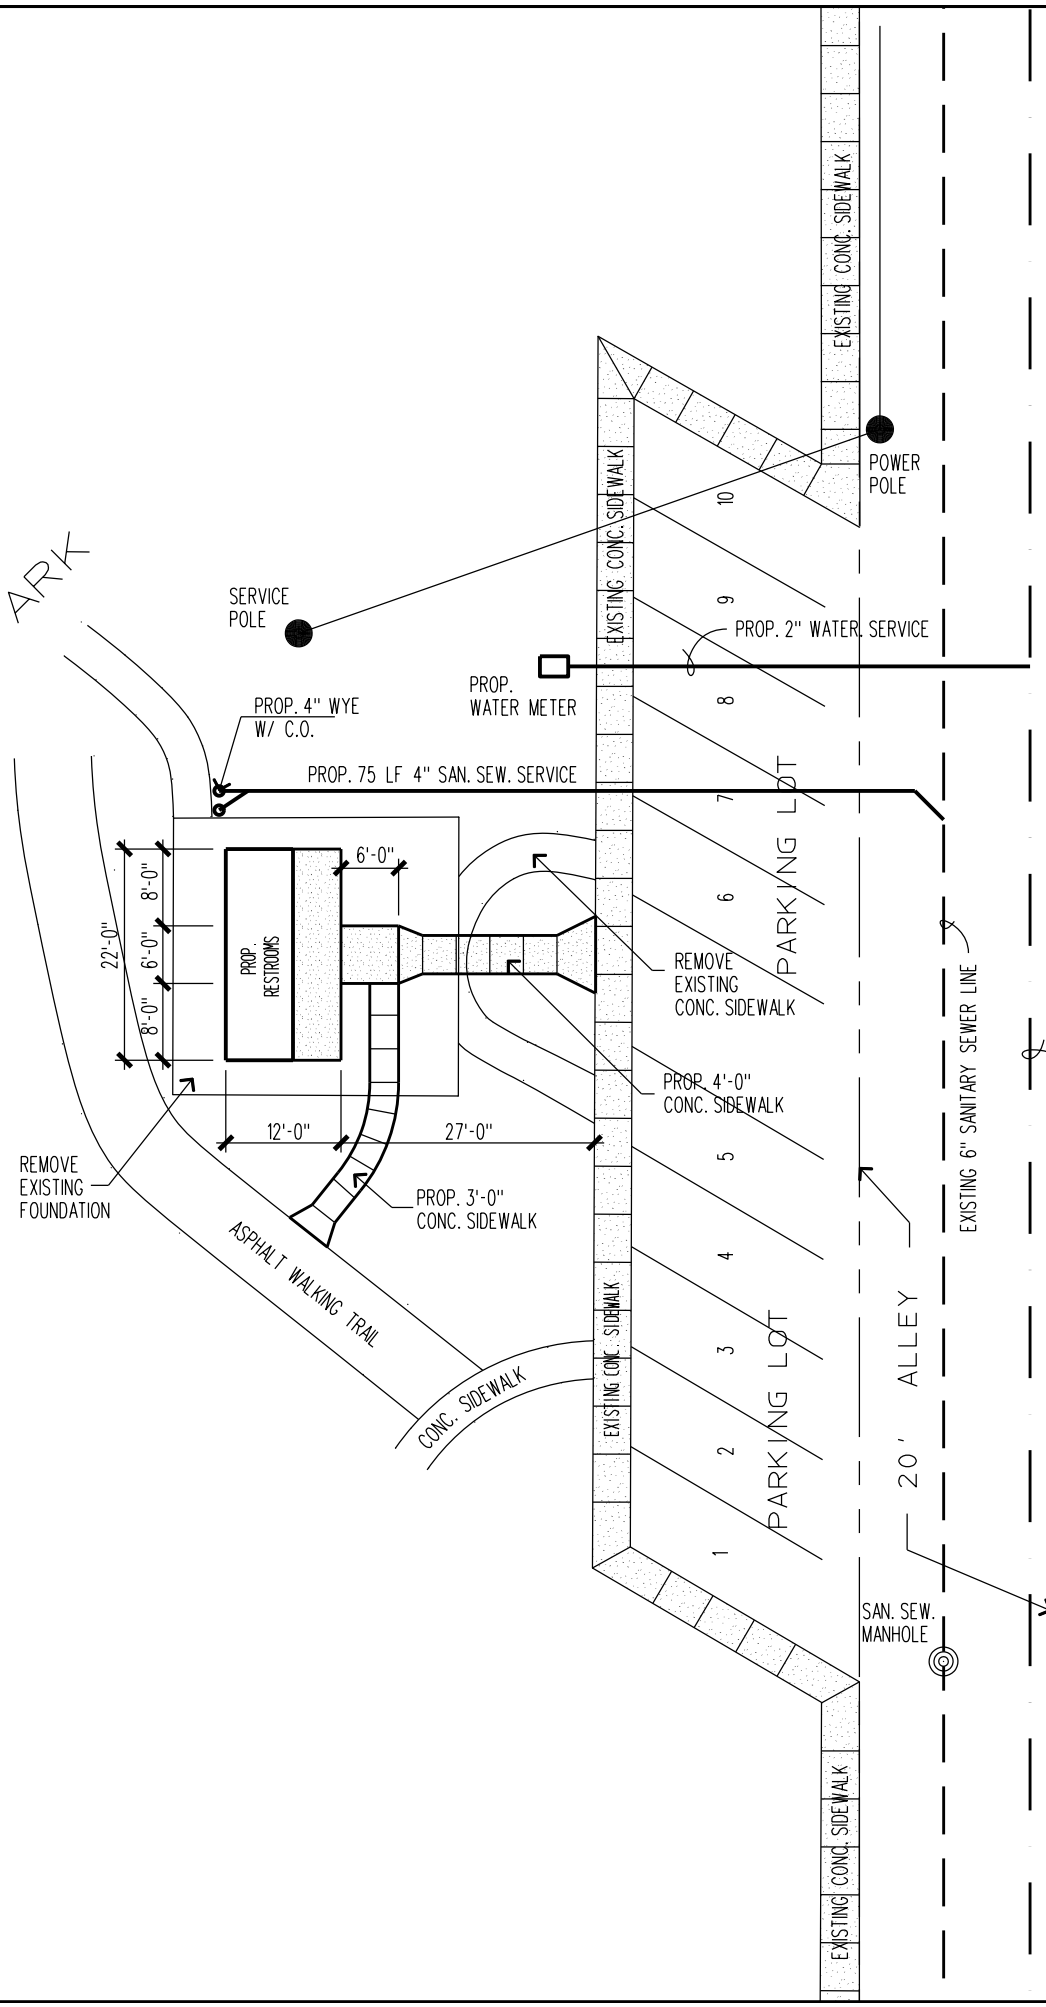

ASTROLAND PARK SITE PLAN

SCALE 1" = 20'

Project Name:	
ASTROLAND PARK PROPOSED RESTROOM CITY OF MISSION	
Date:	07-20-22
Project No:	014-22
Sheet Number:	

1 - 1