


pond street

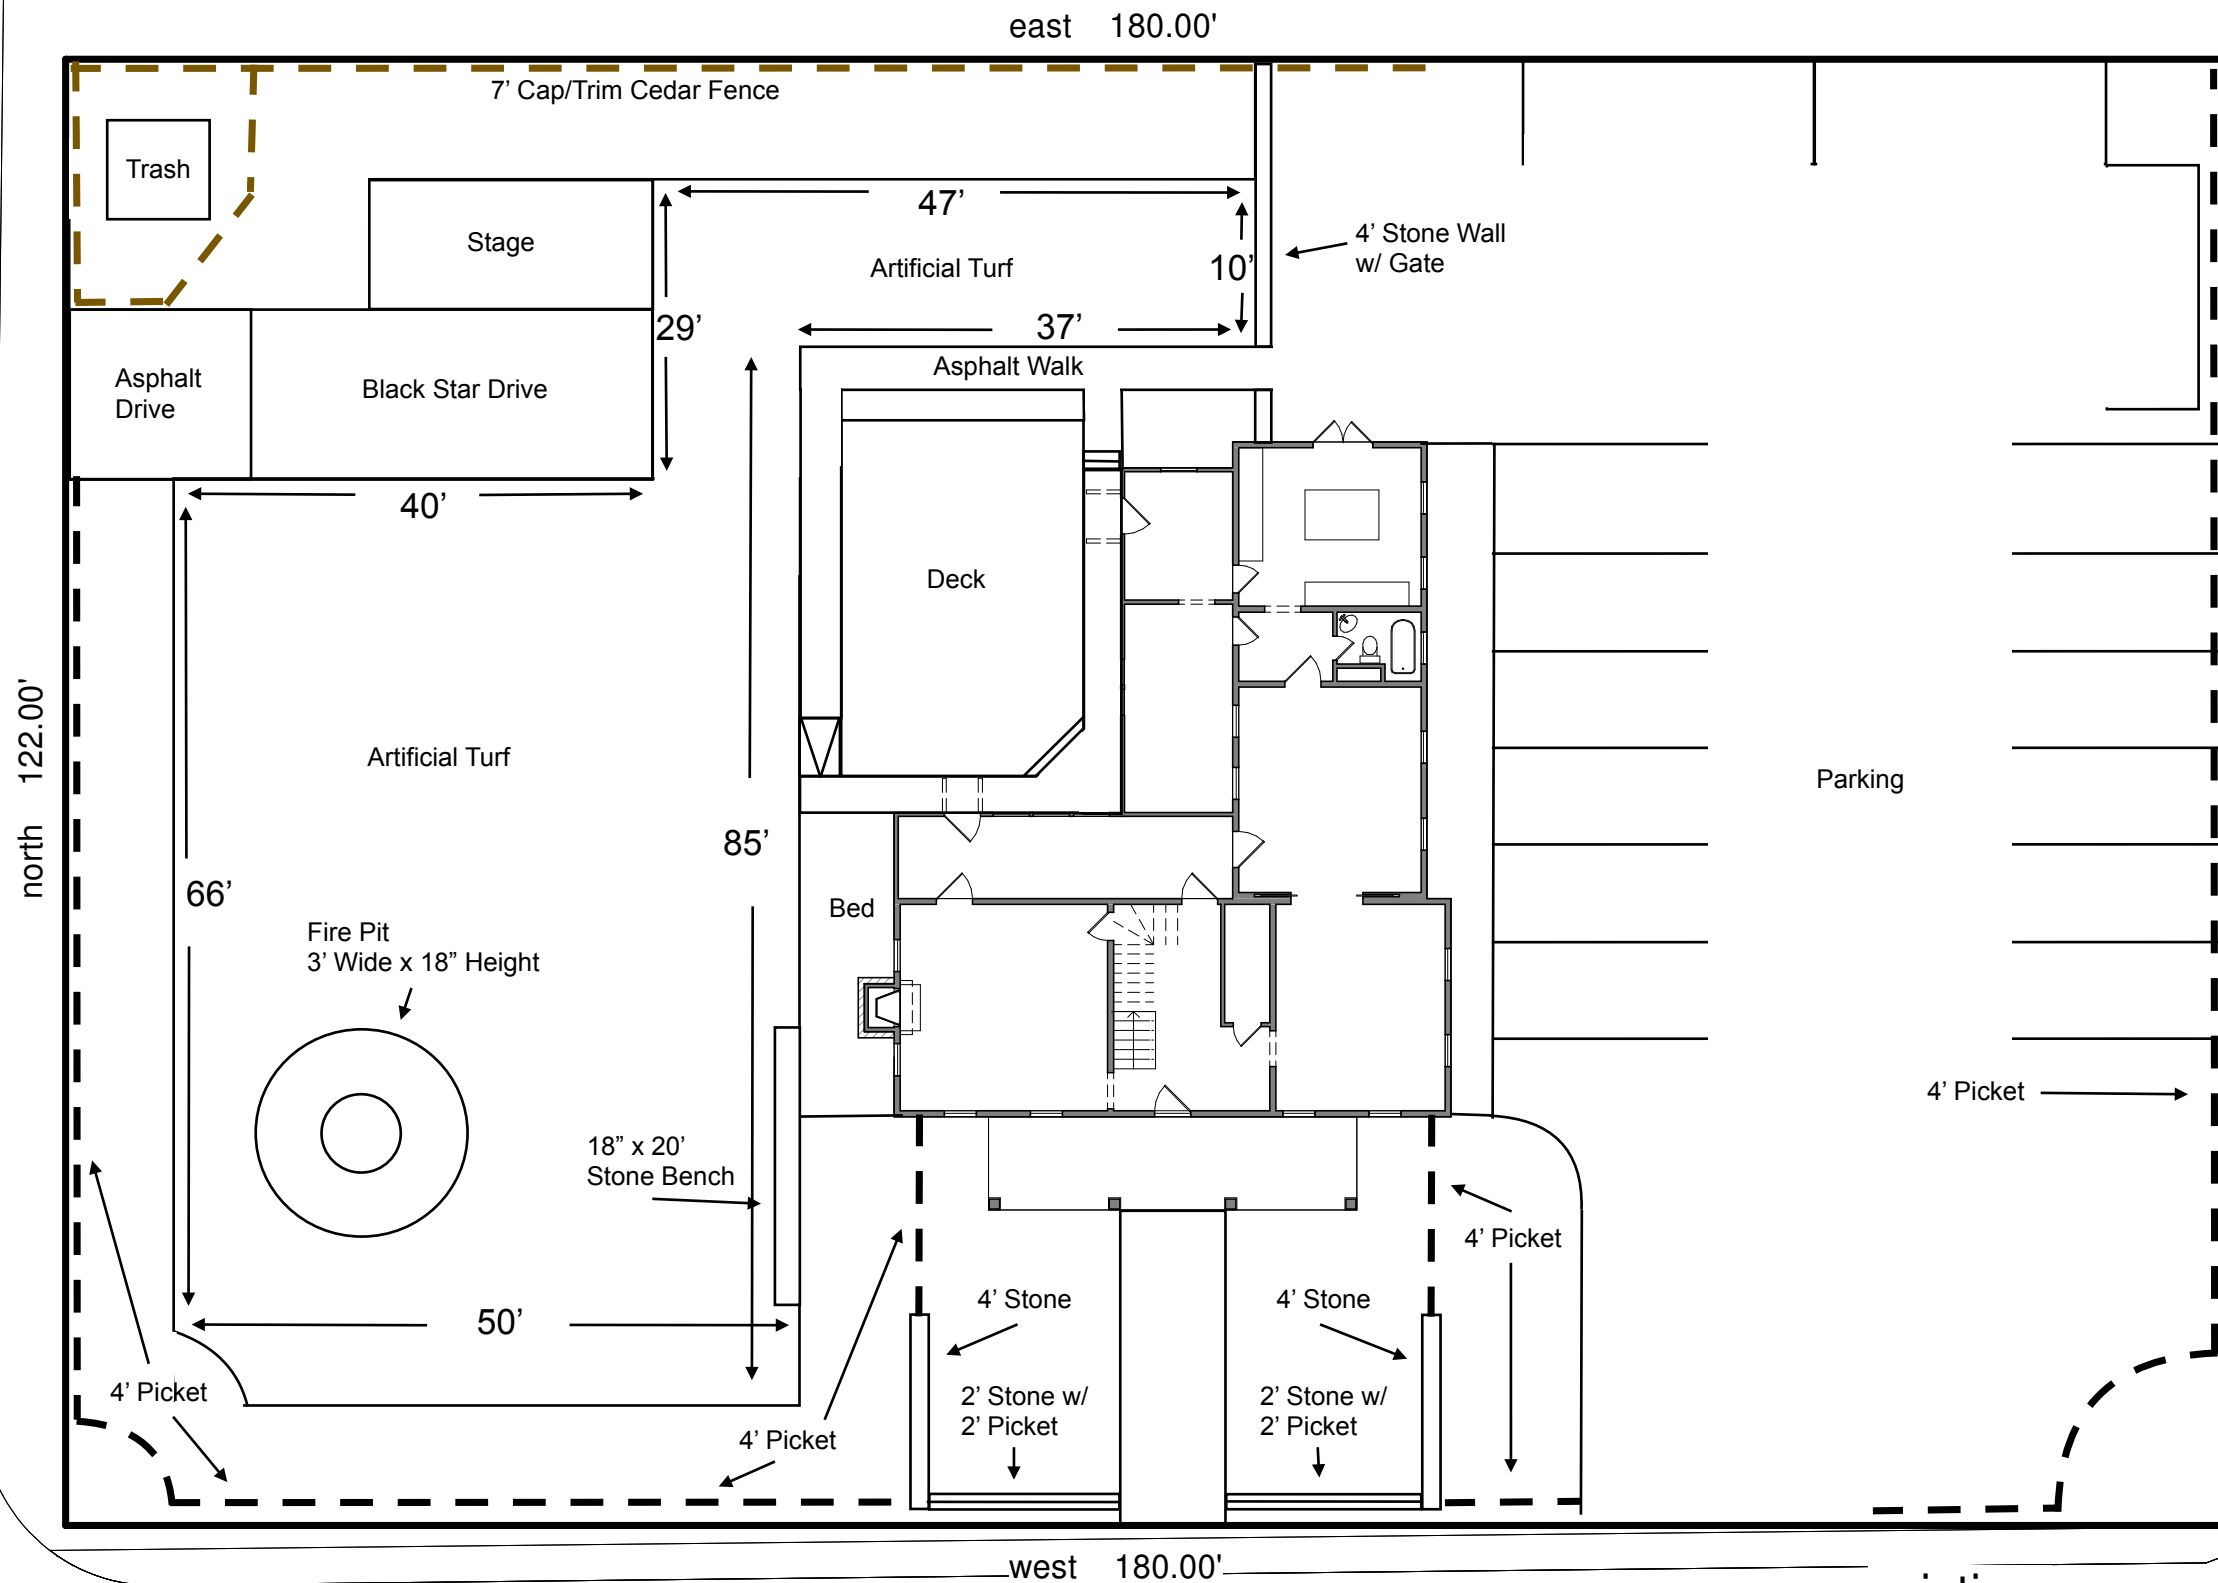

north 122.00'

east 180.00'

south 122.00'

liberty street

caroline street



existing
site plan
scale: 1/16" = 1'-0"