



222 Second Avenue South
Suite 1400
Nashville, TN 37201



PROJECT MUSTANG

7th District of Maury County, Mount Pleasant, Tennessee
Being a portion of Tax Map 126 Parcel 041.01

Developer: DCi



THIS PLAN HAS BEEN SIGNED,
SEALED, AND DATED DIGITALLY

Revision


[illegible]

LINE OF SIGHT EXHIBIT

EXH. A


50114.00
08/27/2025

This Line Is 3 Inches When Printed Full Size

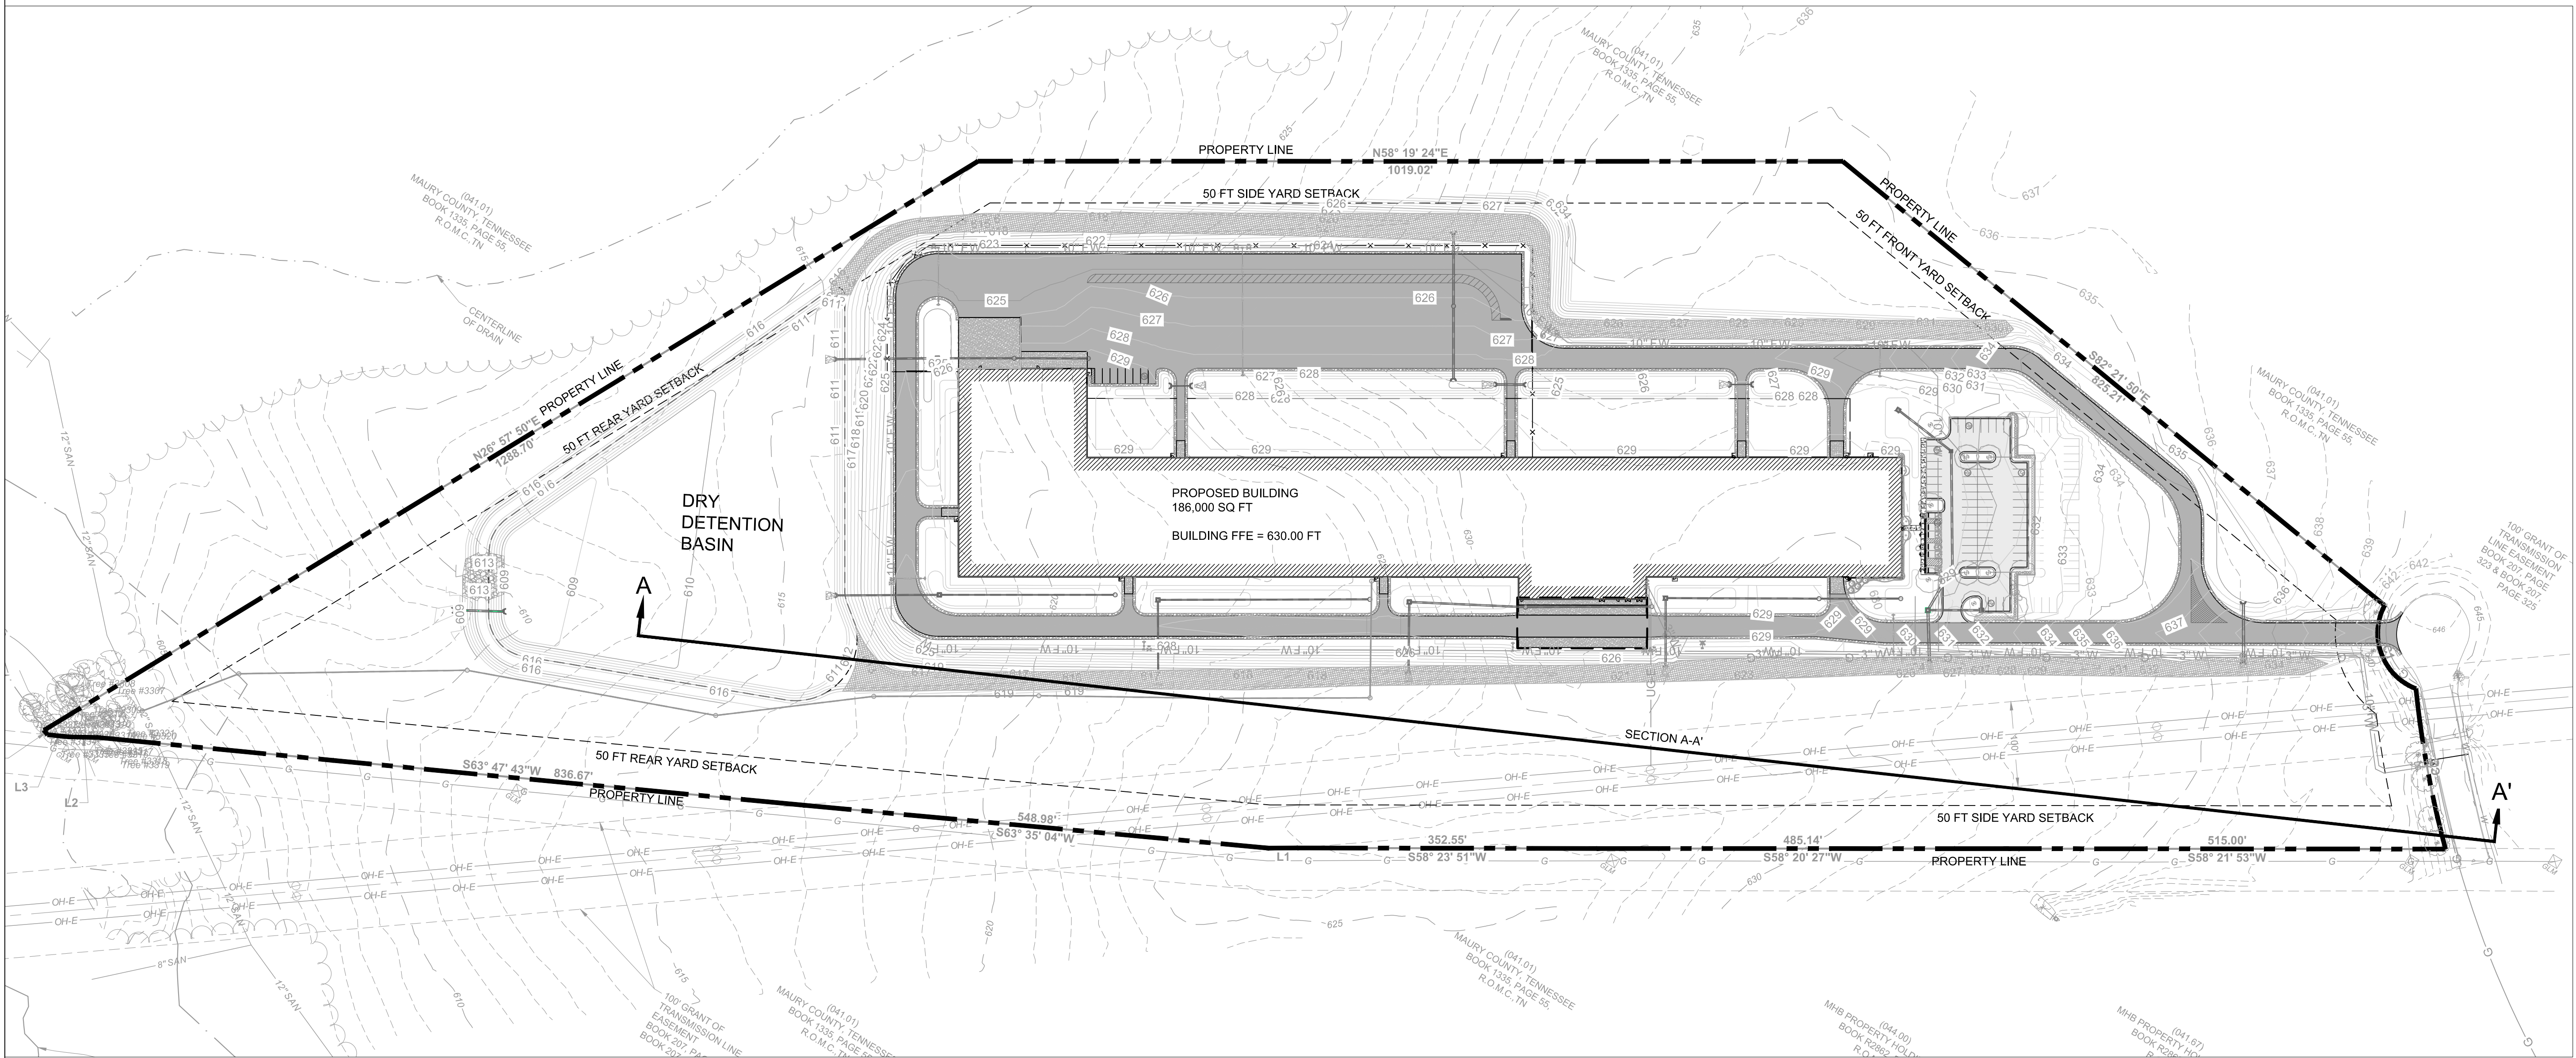


SITE PLAN

SCALE: 1"=100'

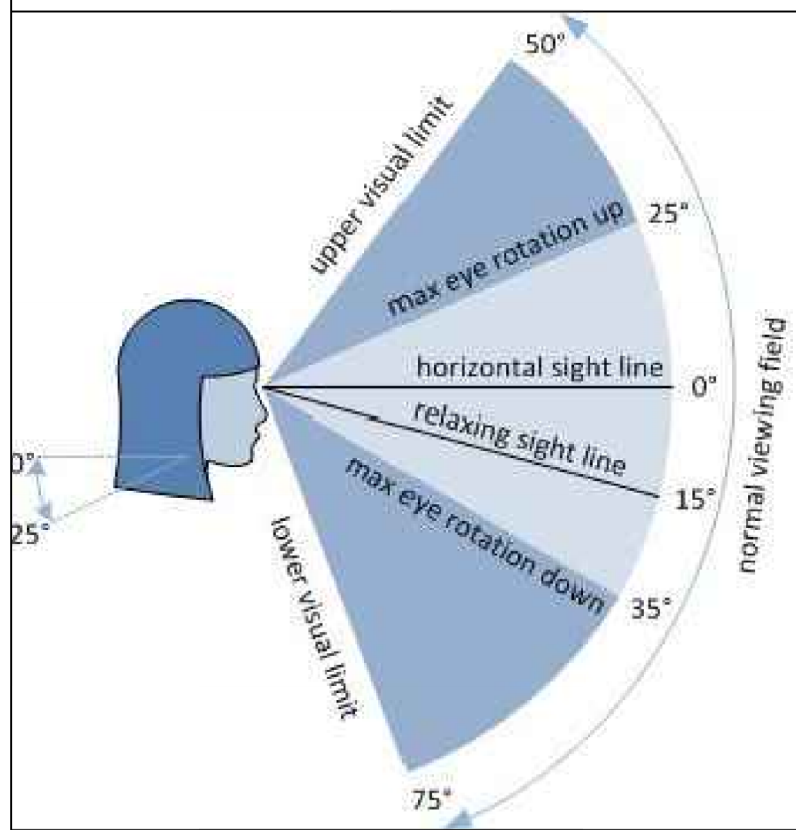

LINE OF SIGHT
NTS

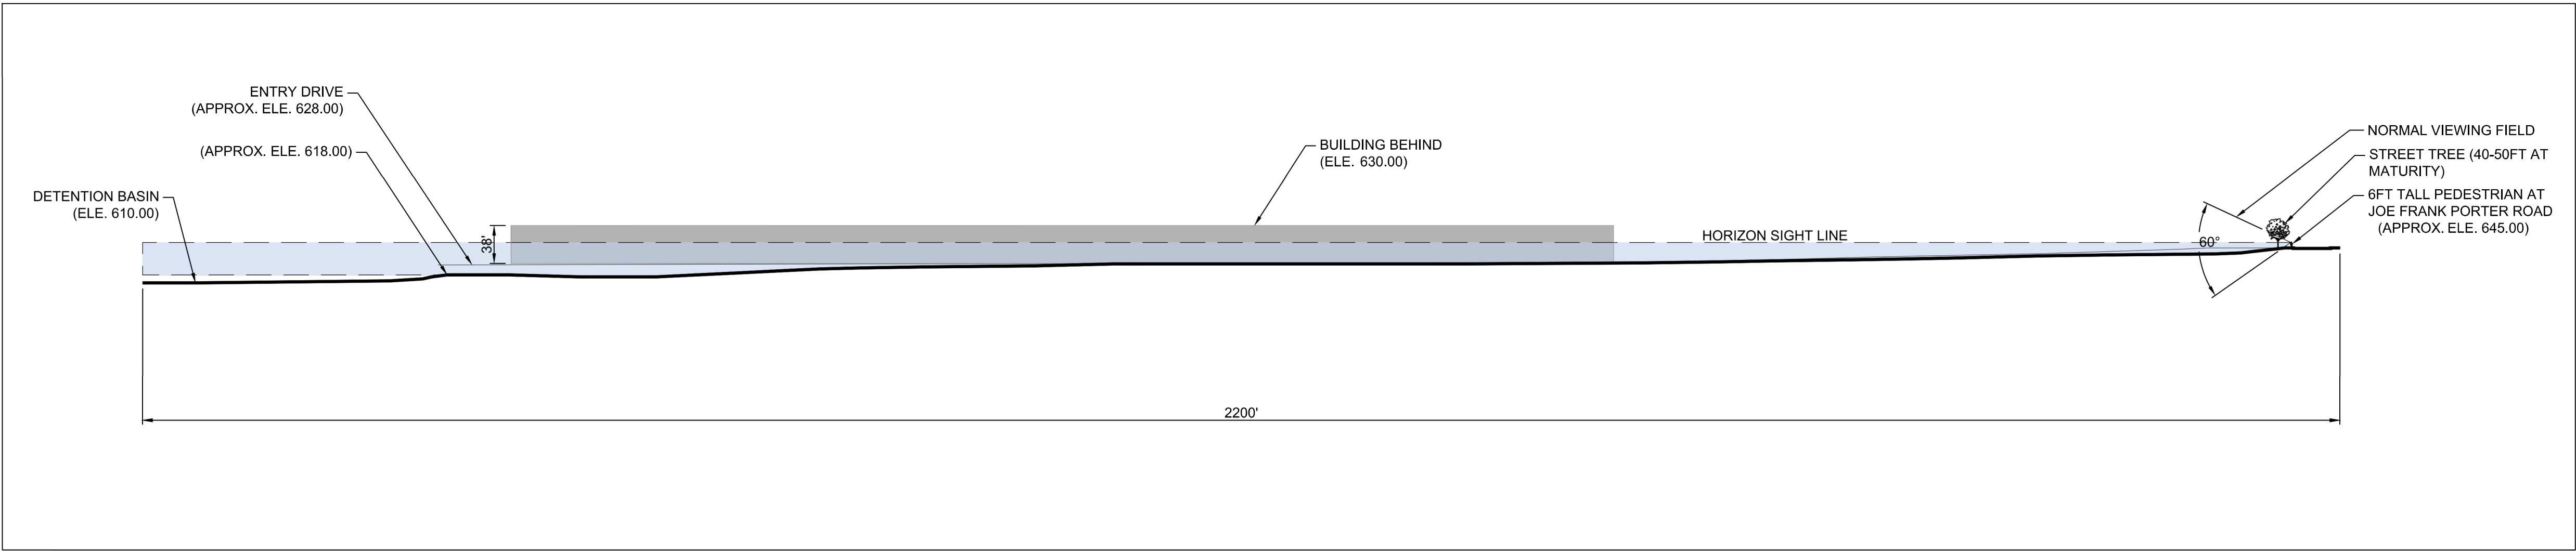

SECTION A-A'
SCALE: 1"=100'

